



TOWER - ST  
GROUND FLOOR PLAN

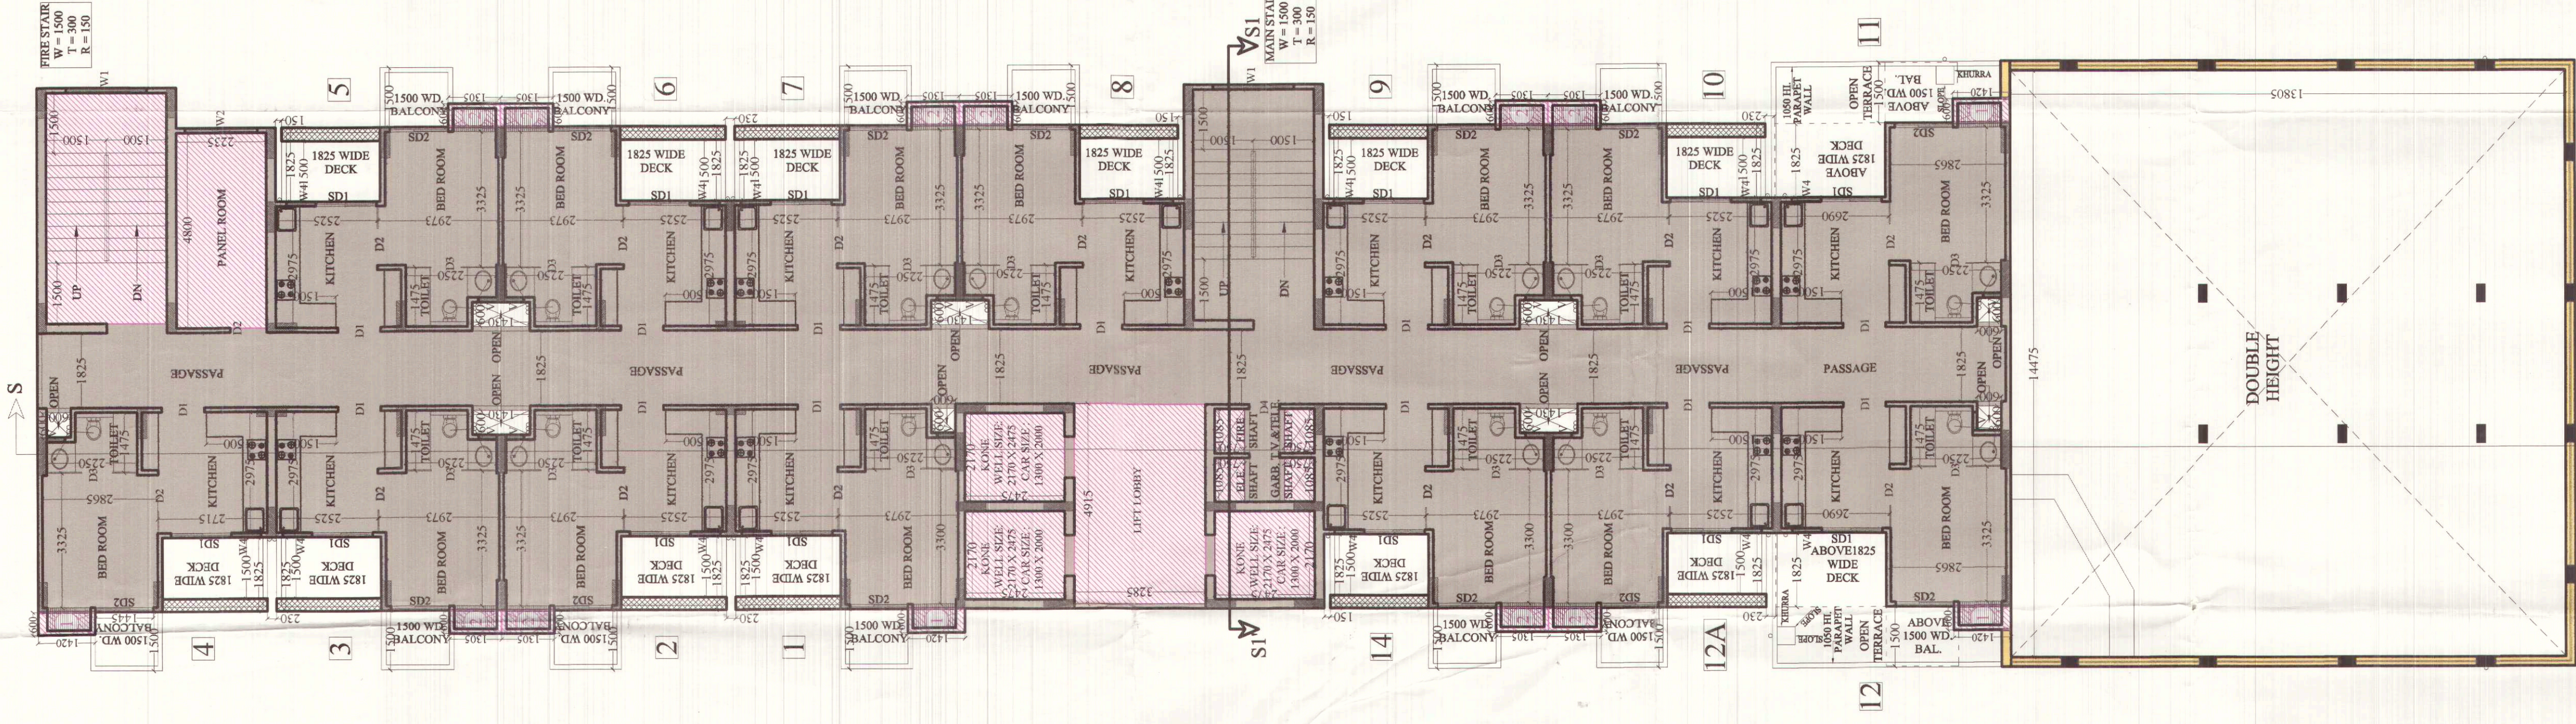

TOWER - ST  
1st. FLOOR PLAN

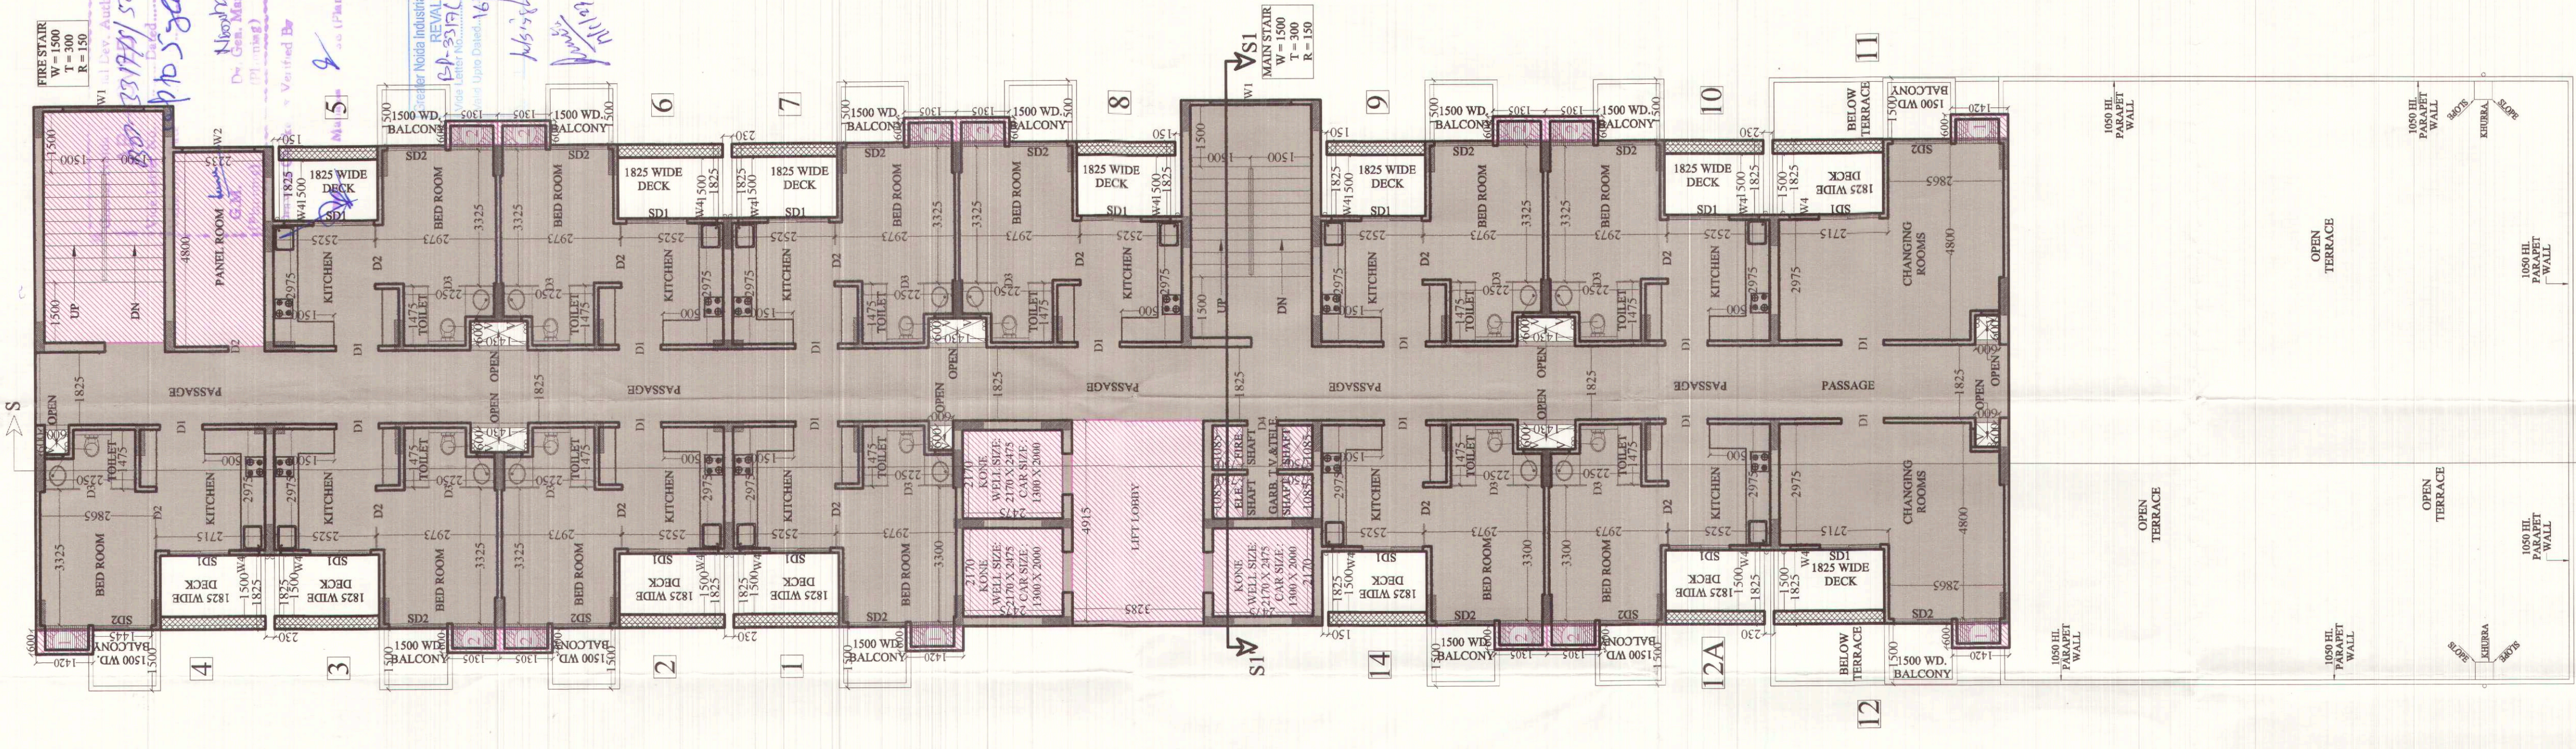

TOWER - ST  
2nd. FLOOR PLAN

**DOOR WINDOW SCHEDULE**

| TYPE | CELL LVL.   | CELL LVL. | LISTEL LVL. |
|------|-------------|-----------|-------------|
| D1   | 1050 X 2500 | 2500      | 2500        |
| D2   | 900 X 2100  | 2100      | 2100        |
| D3   | 750 X 2100  | 2100      | 2100        |
| D4   | 745 X 2100  | 2100      | 2500        |
| SD1  | 1500 X 2500 | 2500      | 2500        |
| DW2  | 1450 X 2500 | 450       | 2500        |
| DW3  | 1185 X 2050 | 450       | 2500        |
| WT   | 2000 X 2950 | 450       | 2500        |
| W2   | 1900 X 2950 | 450       | 2500        |
| W3   | 1500 X 2950 | 450       | 2500        |
| W4   | 1500 X 1350 | 1150      | 2500        |
| W5   | 750 X 1350  | 1150      | 2500        |
| V    | 4500 X 1000 | 1500      | 2500        |

- NOTE :-**
- ANY HABITABLE ROOM, TOILET, KITCHEN NOT NATURALLY VENTILATED ARE MECHANICALLY VENTILATED.
  - FIRE ESCAPE STAIR CASE IS PRESURIZED TYPE AS PER N.B.C.

**LEGEND**

|  |                      |
|--|----------------------|
|  | RESIDENTIAL F.A.R.   |
|  | INSTITUTIONAL F.A.R. |


PROJECT :-  
PROPOSED I.T. PARK  
AT PLOT NO. - 17 SECTOR K.P. - V  
GREATER NOIDA  
BUILDERS & PROMOTER :-  
M/S S.K.V. INFOTECH Pvt. Ltd.  
M - A8 GREATER KAILASH PART - II  
DRAWING TITLE :- TOWER-ST  
GROUND TO 2nd FLOOR PLAN

Space Designers  
Architects & planners  
5/1106 VASINDHARA, GHAZIABAD  
PIN: 201012, U.P. Mob: 9810709, 9810821  
e-mail: space@spaceindia.com, www.spaceindia.com


Space Designers International  
Architects Pvt. Ltd.  
5/1106 VASINDHARA, GHAZIABAD  
PIN: 201012, U.P. Mob: 9810709, 9810821  
e-mail: space@spaceindia.com, www.spaceindia.com

For SKV Infotech Private Limited  
Authorised Signatory


ARCHITECT'S SIGN. \_\_\_\_\_  
AUTHORISED SIGNATURE \_\_\_\_\_  
DRG. NO. - 38

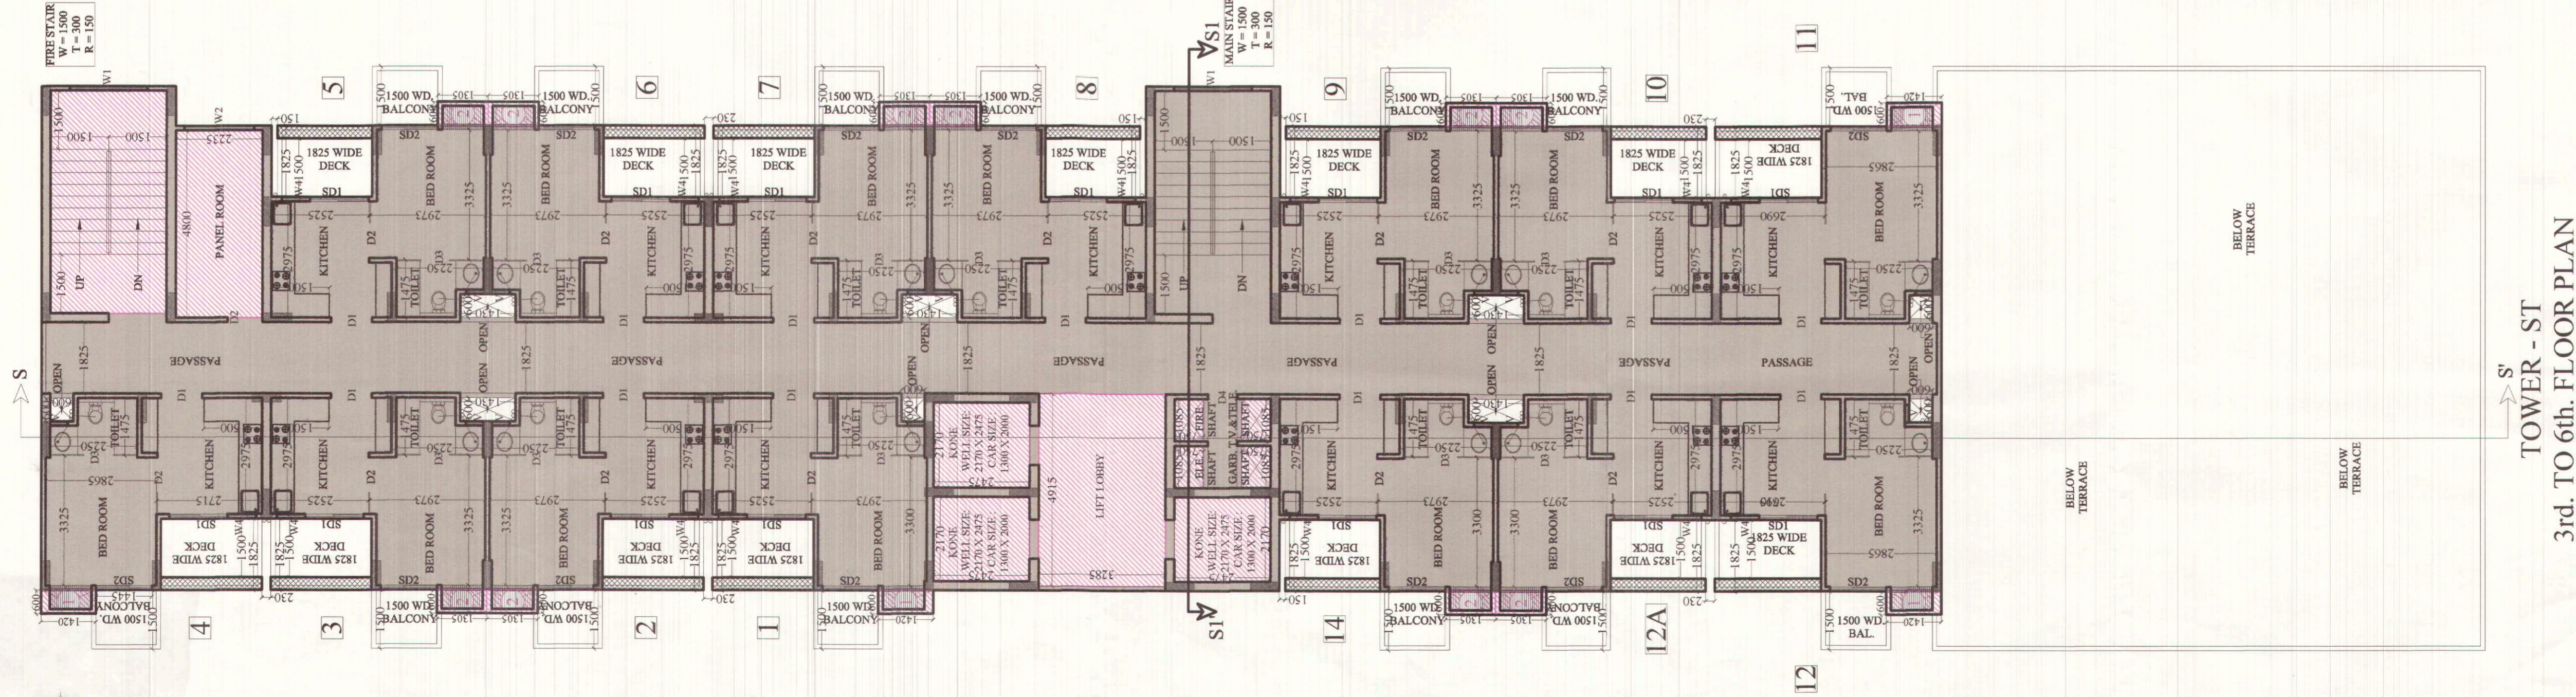

TOWER - ST  
3rd. TO 6th. FLOOR PLAN

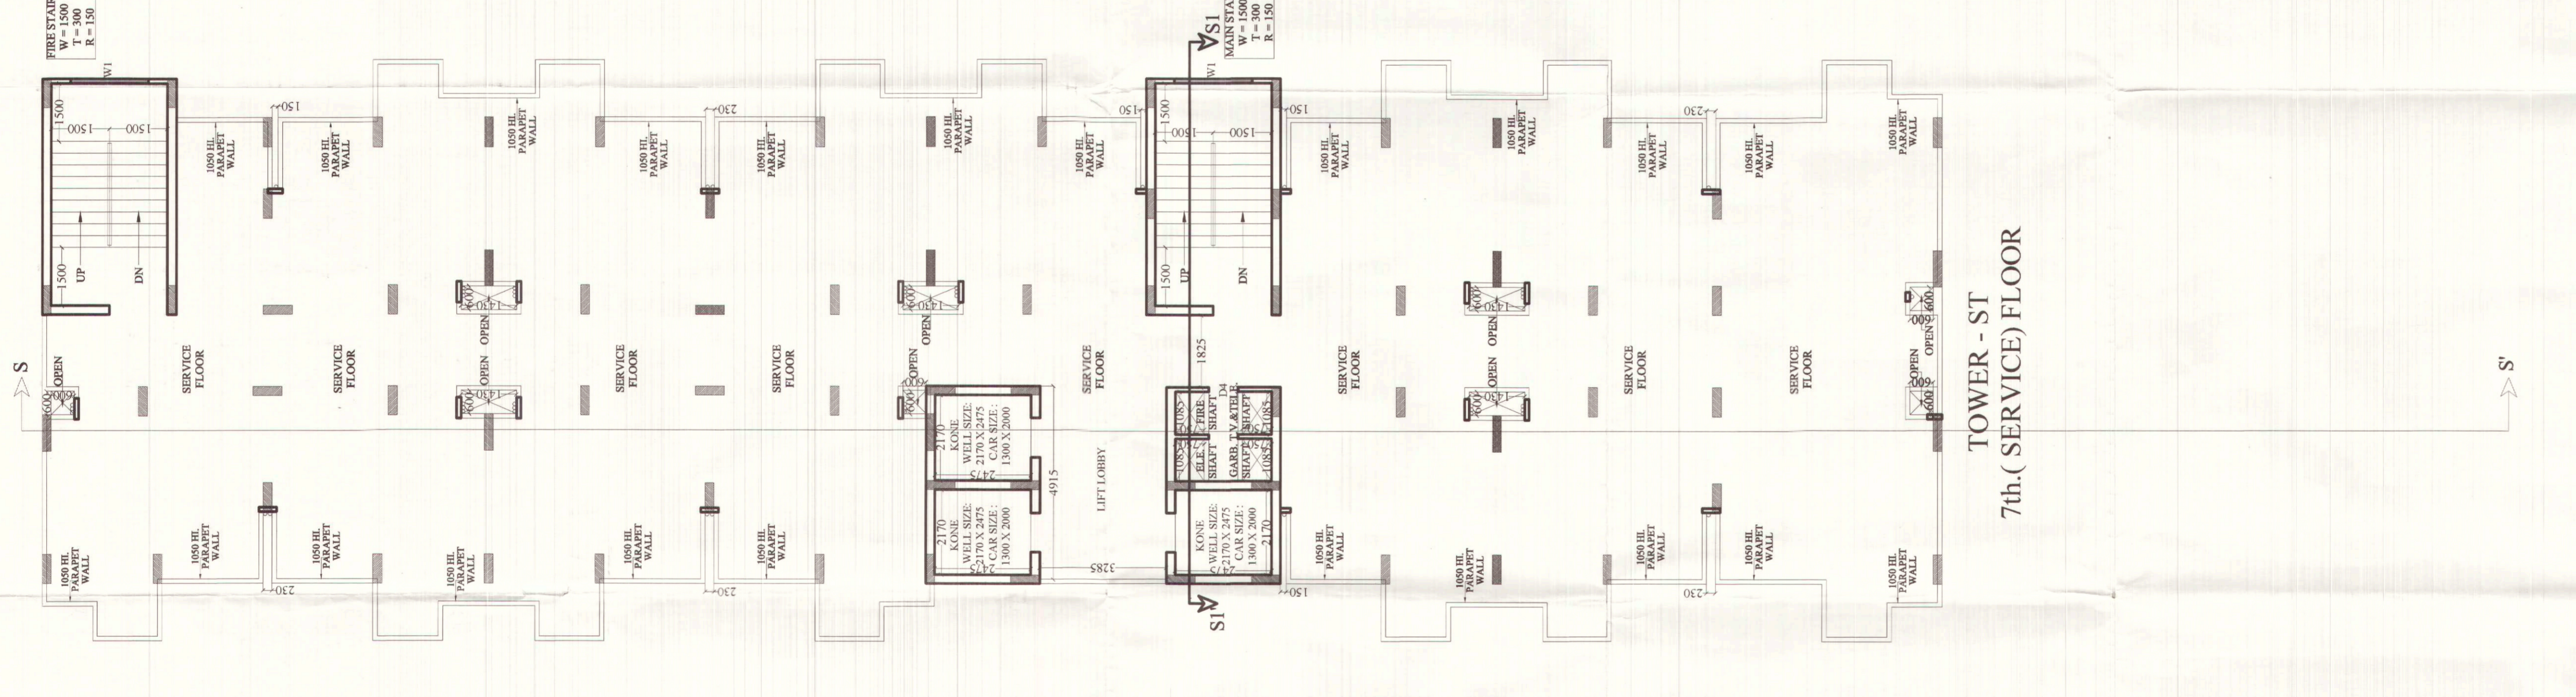

TOWER - ST  
7th.( SERVICE) FLOOR

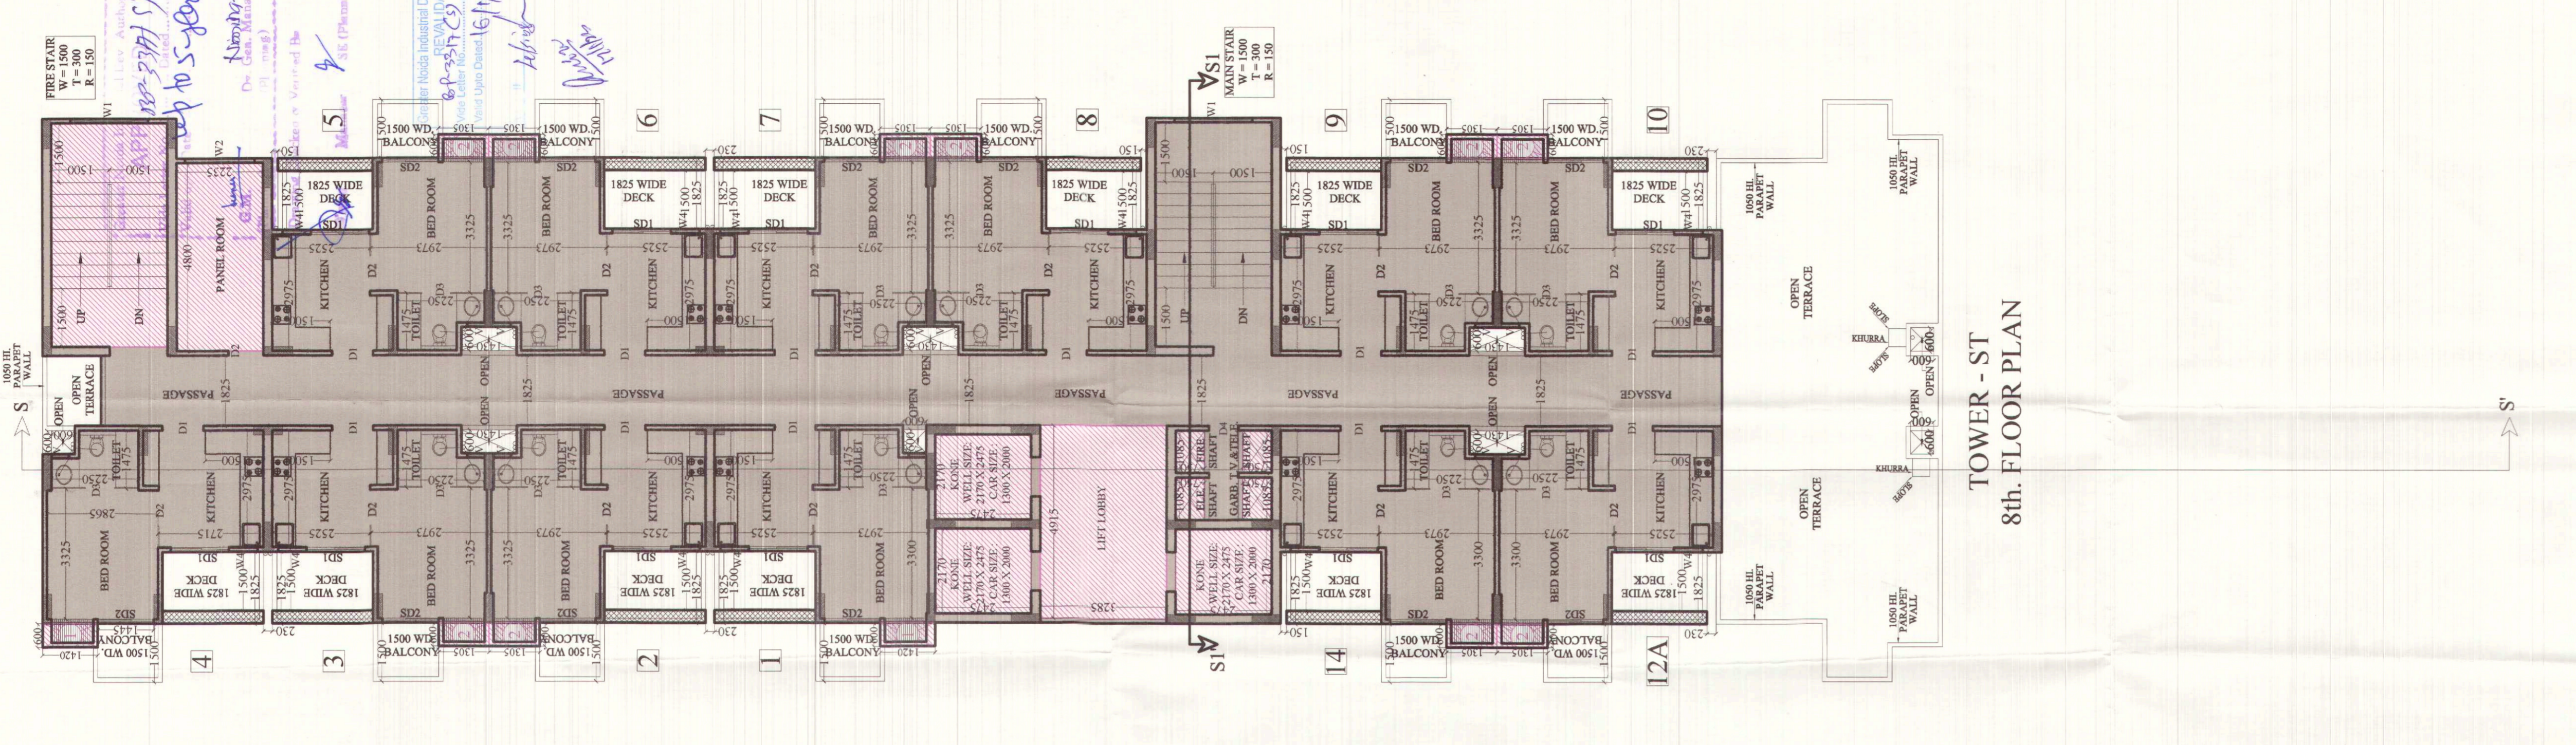

TOWER - ST  
8th. FLOOR PLAN

NOTE :-  
 • ANY HABITABLE ROOM, TOILET, KITCHEN NOT NATURALLY VENTILATED ARE MECHANICALLY VENTILATED.  
 • FIRE ESCAPE STAIR CASE IS PRESURIZED TYPE AS PER N.B.C.

**LEGEND**

|  |                      |
|--|----------------------|
|  | RESIDENTIAL F.A.R.   |
|  | INSTITUTIONAL F.A.R. |

PROJECT :-  
 PROPOSED I.T. PARK  
 AT PLOT No. - 17 SECTOR K.P. - V  
 GREATER NOIDA


BUILDERS & PROMOTER :-  
 M/S.S.K.V. INFOTECH Pvt. Ltd.  
 M - A8 GREATER KAILASH PART -II  
 NEW DELHI - 110048

DRAWING TITLE :- TOWER - ST  
 3rd. TO 8th. FLOOR PLAN


Space Designers International  
 Architects Pvt. Ltd.  
 57/136, VASUNDHARA, GHAZIABAD  
 U.P. INDIA  
 www.space-designers.com  
 DRAWN BY :- CHECKED BY :- SCALE :- 1:100  
 SALWAY VISUAL

For SKV Infotech Private Limited  
 Authorised Signatory


ARCHITECT'S SIGN.  
 DRG.NO. - 39

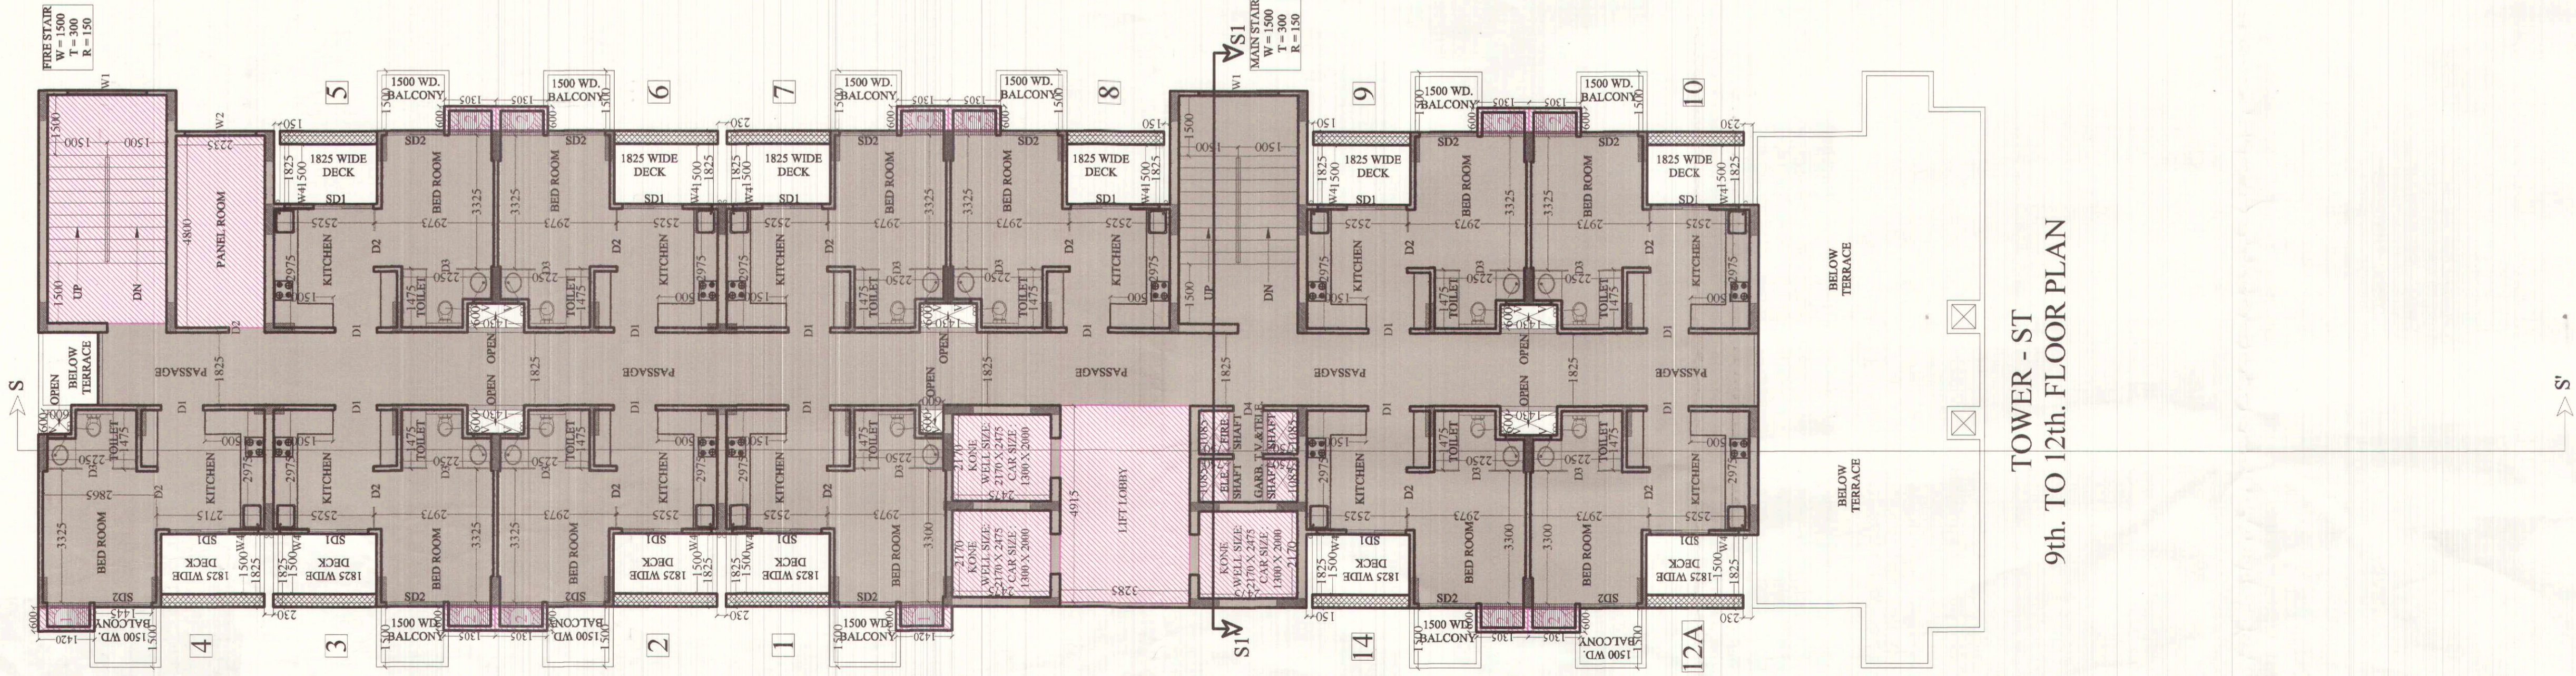

TOWER - ST  
9th. TO 12th. FLOOR PLAN

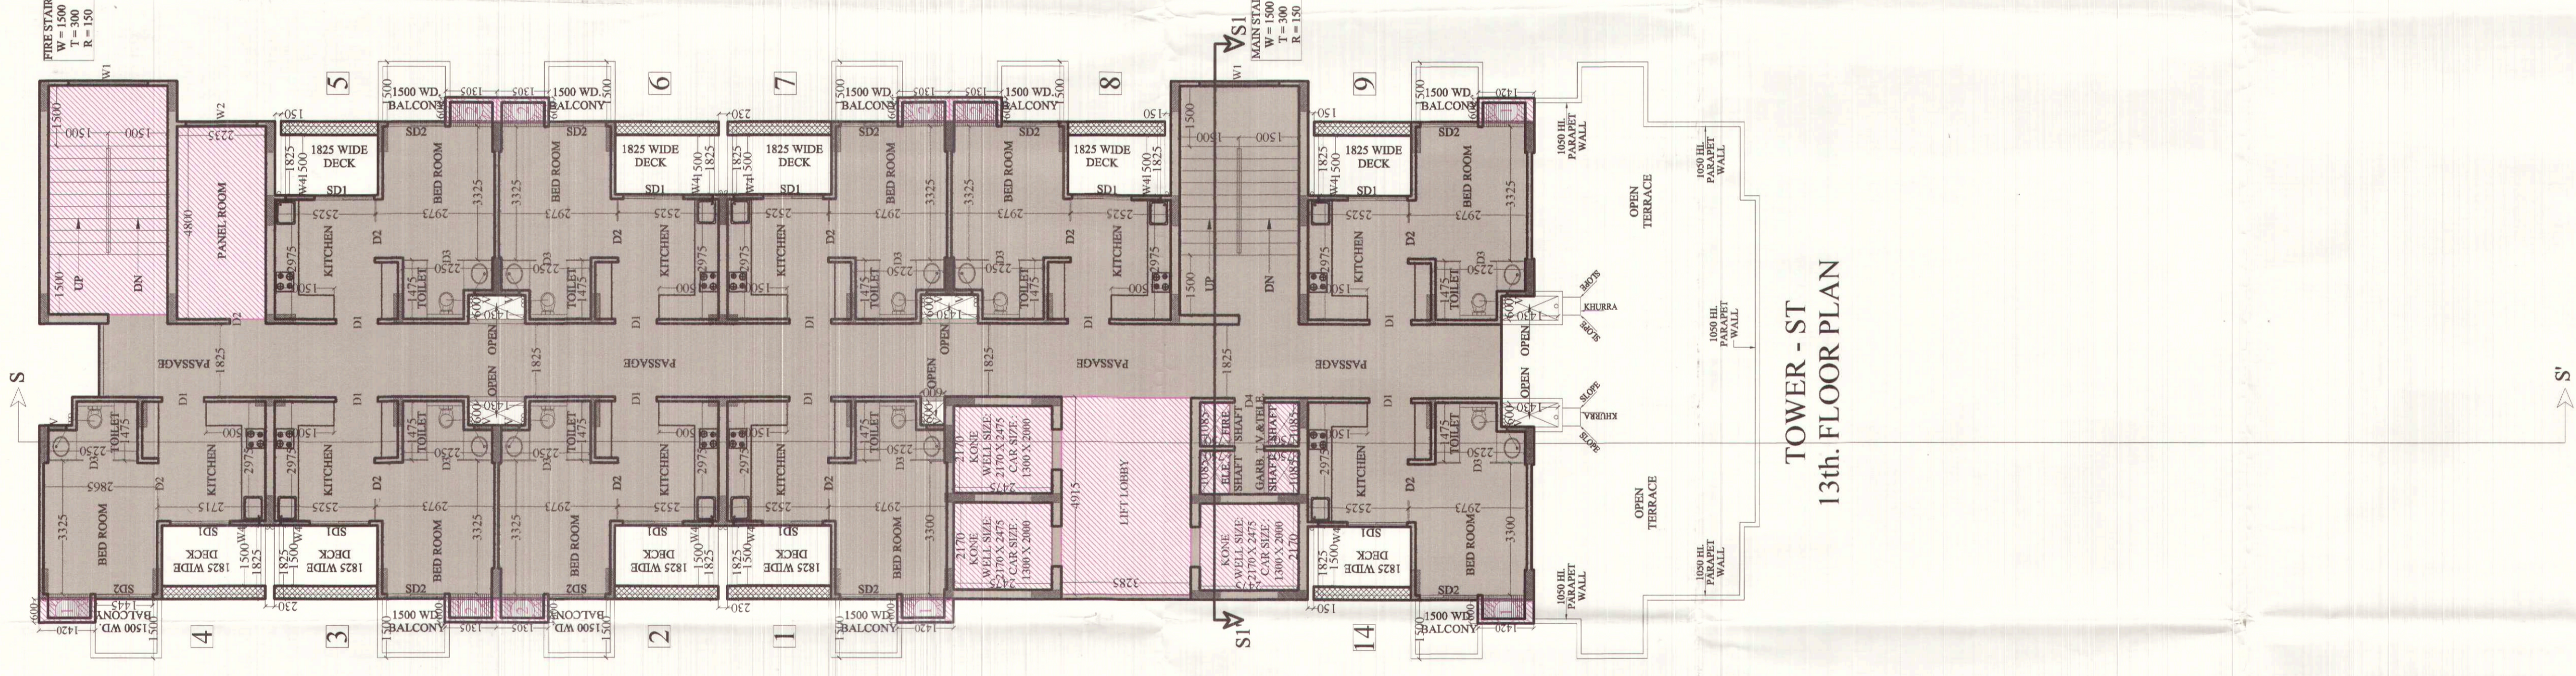

TOWER - ST  
13th. FLOOR PLAN

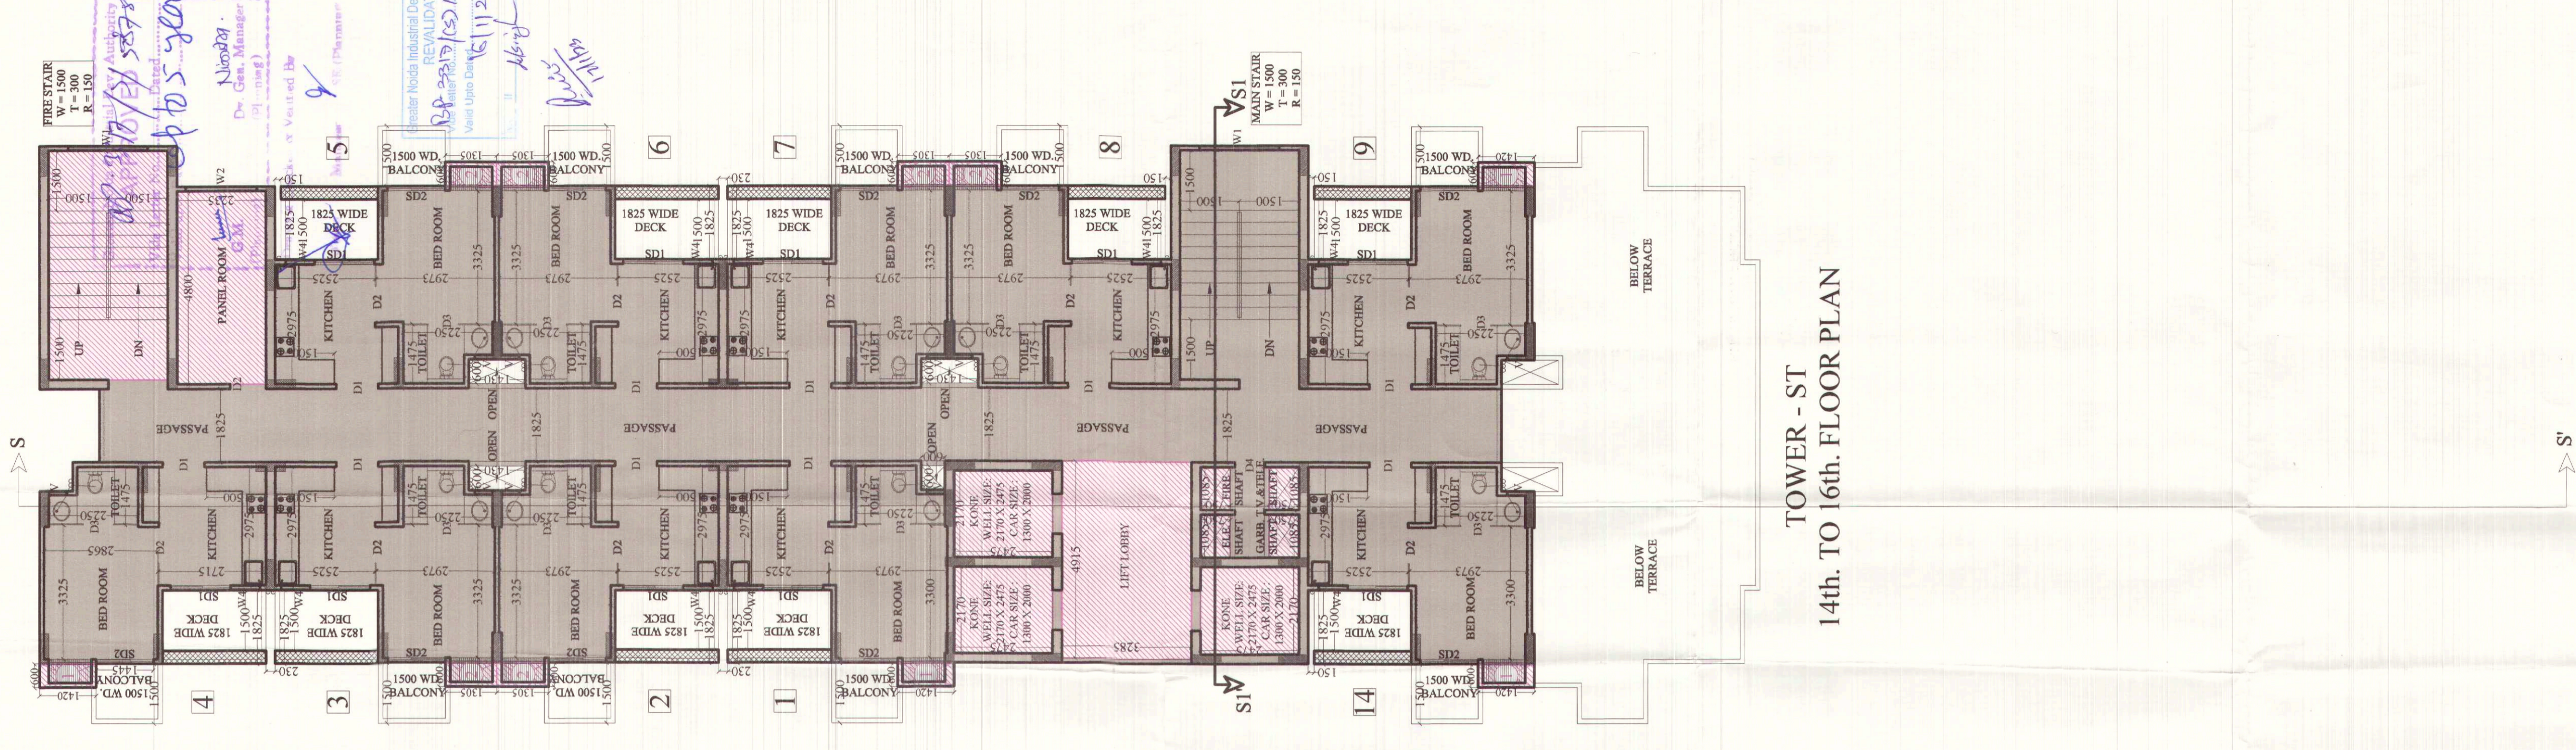

TOWER - ST  
14th. TO 16th. FLOOR PLAN

NOTE :-

- ANY HABITABLE ROOM, TOILET, KITCHEN NOT NATURALLY VENTILATED ARE MECHANICALLY VENTILATED.
- FIRE ESCAPE STAIR CASE IS PRESURIZED TYPE AS PER N.B.C.

| LEGEND |                      |
|--------|----------------------|
|        | RESIDENTIAL F.A.R.   |
|        | INSTITUTIONAL F.A.R. |

PROJECT :-  
PROPOSED I.T. PARK  
AT PLOT No. - 17 SECTOR K.P. - V  
GREATER NOIDA  
BUILDERS & PROMOTER :-  
M/S S.K.V. INFOTECH Pvt. Ltd.  
M - A8 GREATER KAILASH PART -II  
NEW DELHI -110048  
DRAWING TITLE :- TOWER - ST  
9th. TO 16th. FLOOR PLAN


Space Designers  
architects & planners  
DRAWN BY :-  
CHECKED BY :-  
SCALE :-  
DATE :-

Space Designers International  
Architects Pvt. Ltd.  
5/1306, YASINOHARA, GHAZIABAD  
PH: 0120-4125214, Mob: 98107099, 98103621  
E-mail: spacedesigners@gmail.com, www.spacedesigners.com


For SKV Infotech Private Limited  
Authorized Signatory




ARCHITECT'S SIGN.  
DRC. NO. - 40

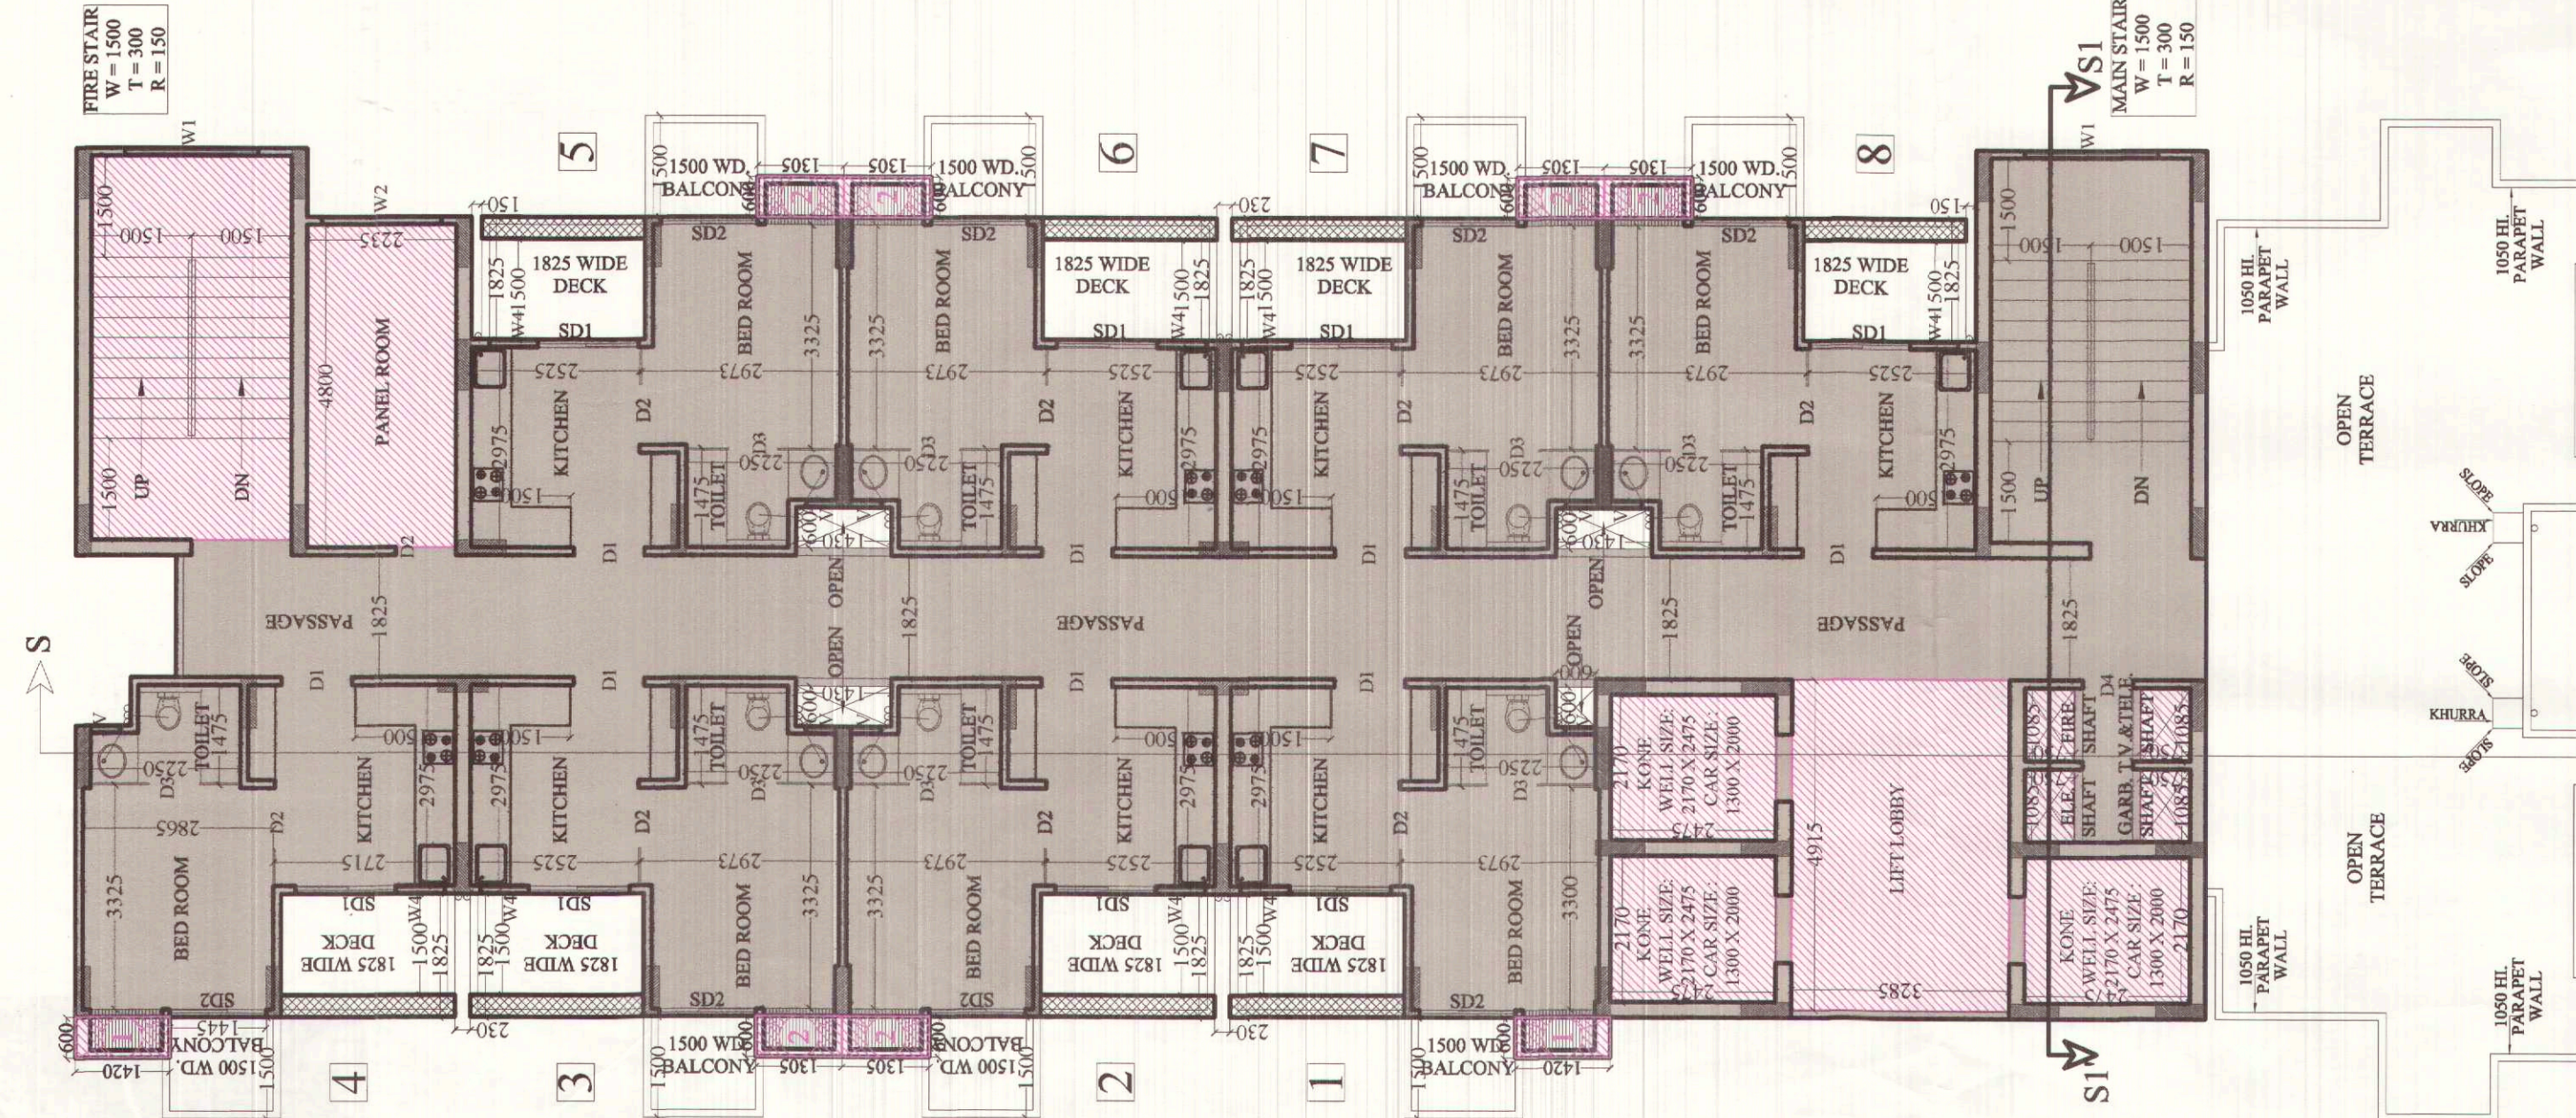

TOWER - ST  
17th. FLOOR PLAN

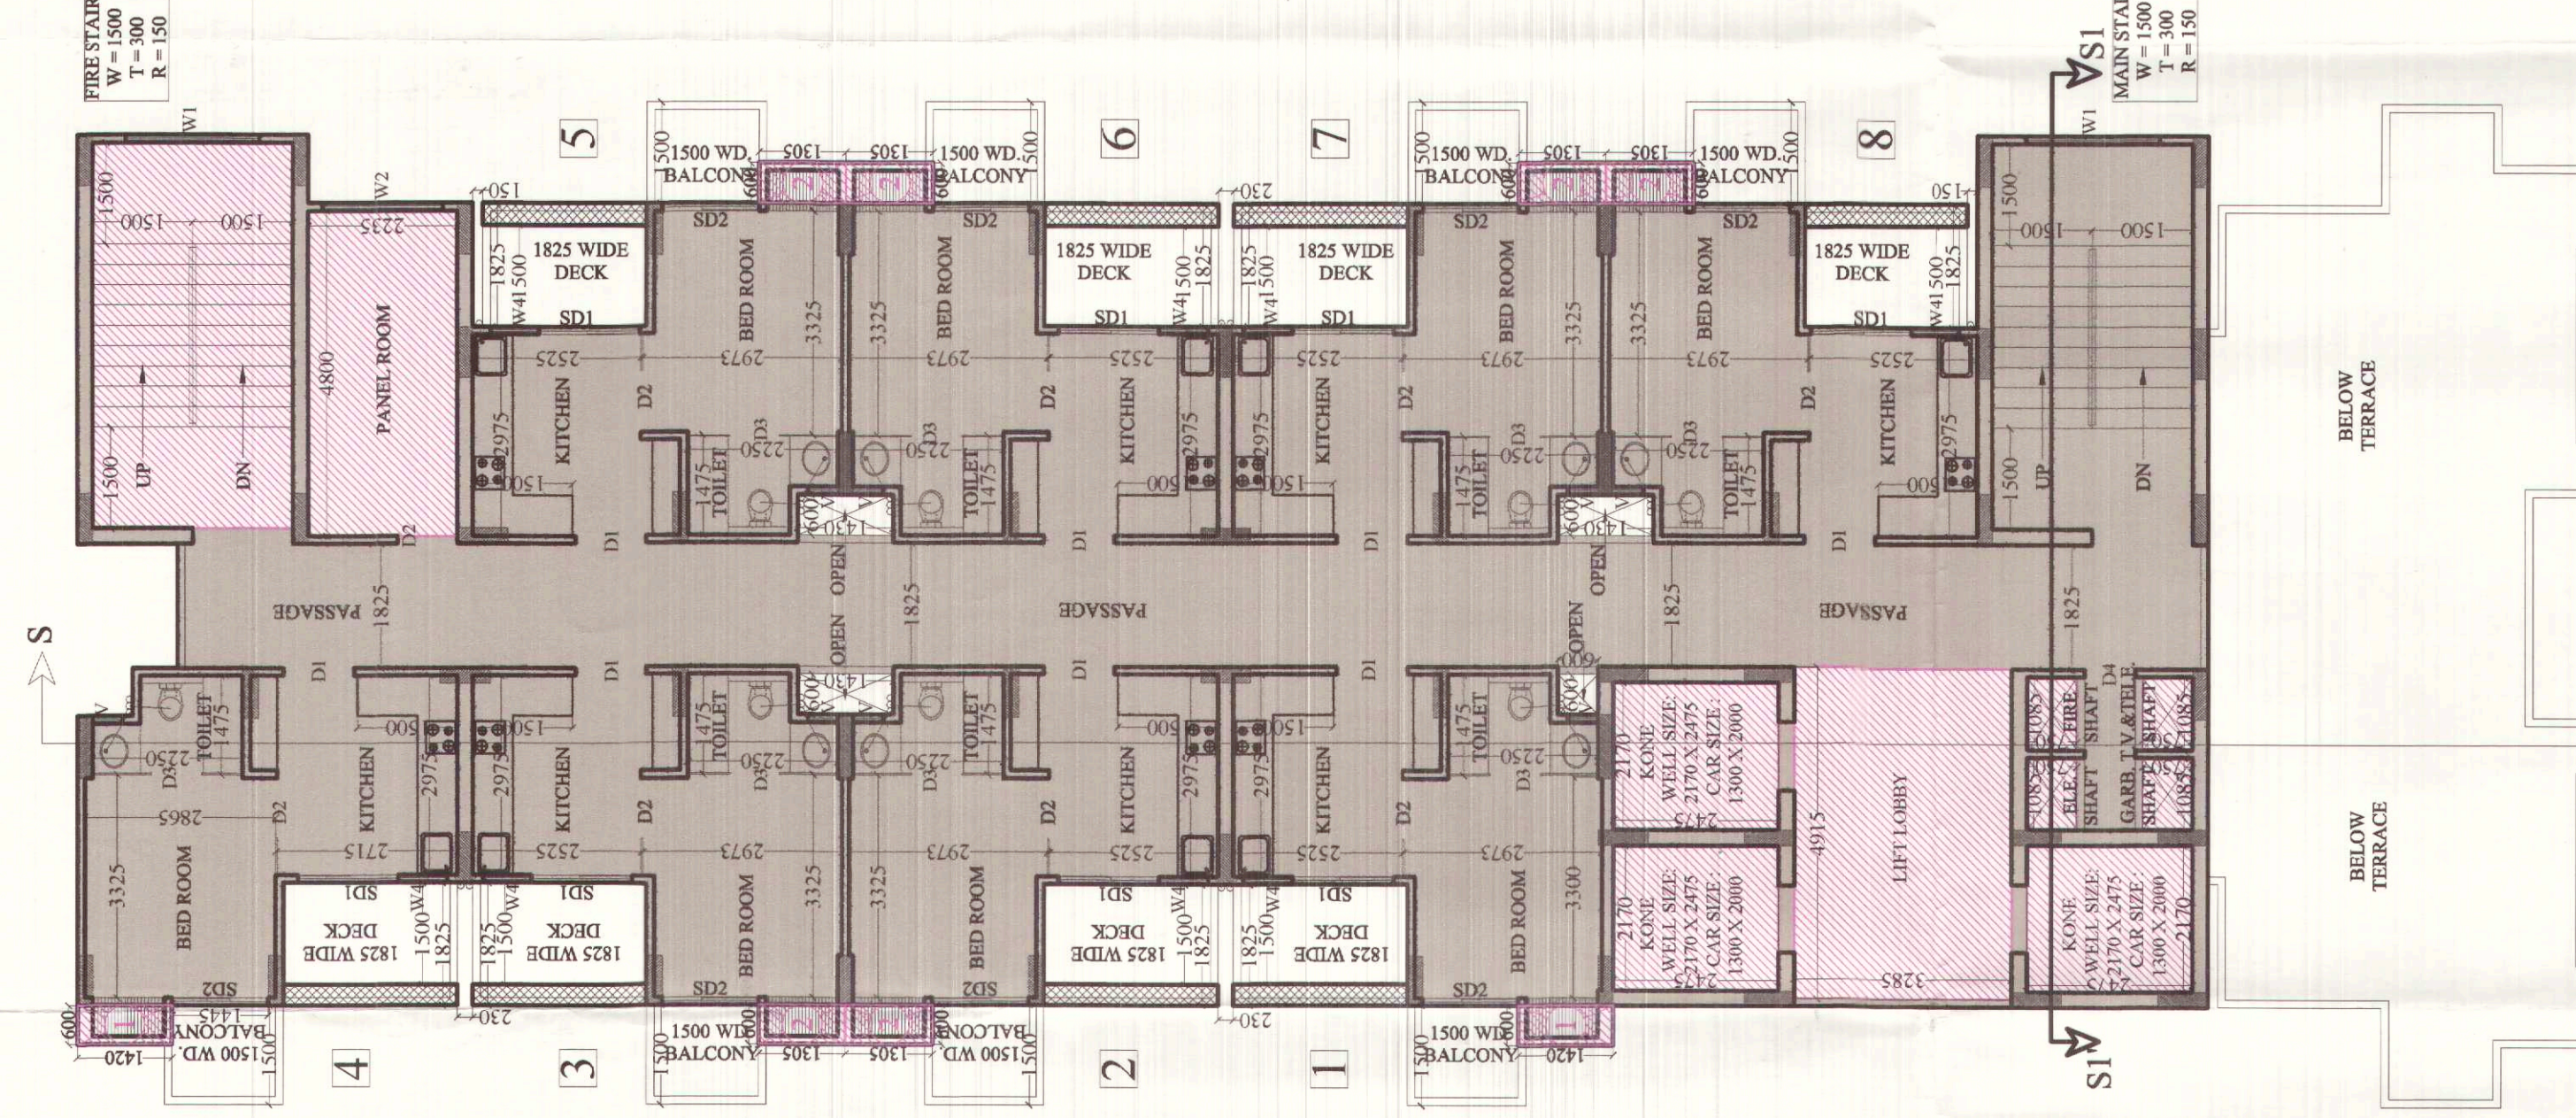

TOWER - ST  
18th. TO 20th. FLOOR PLAN

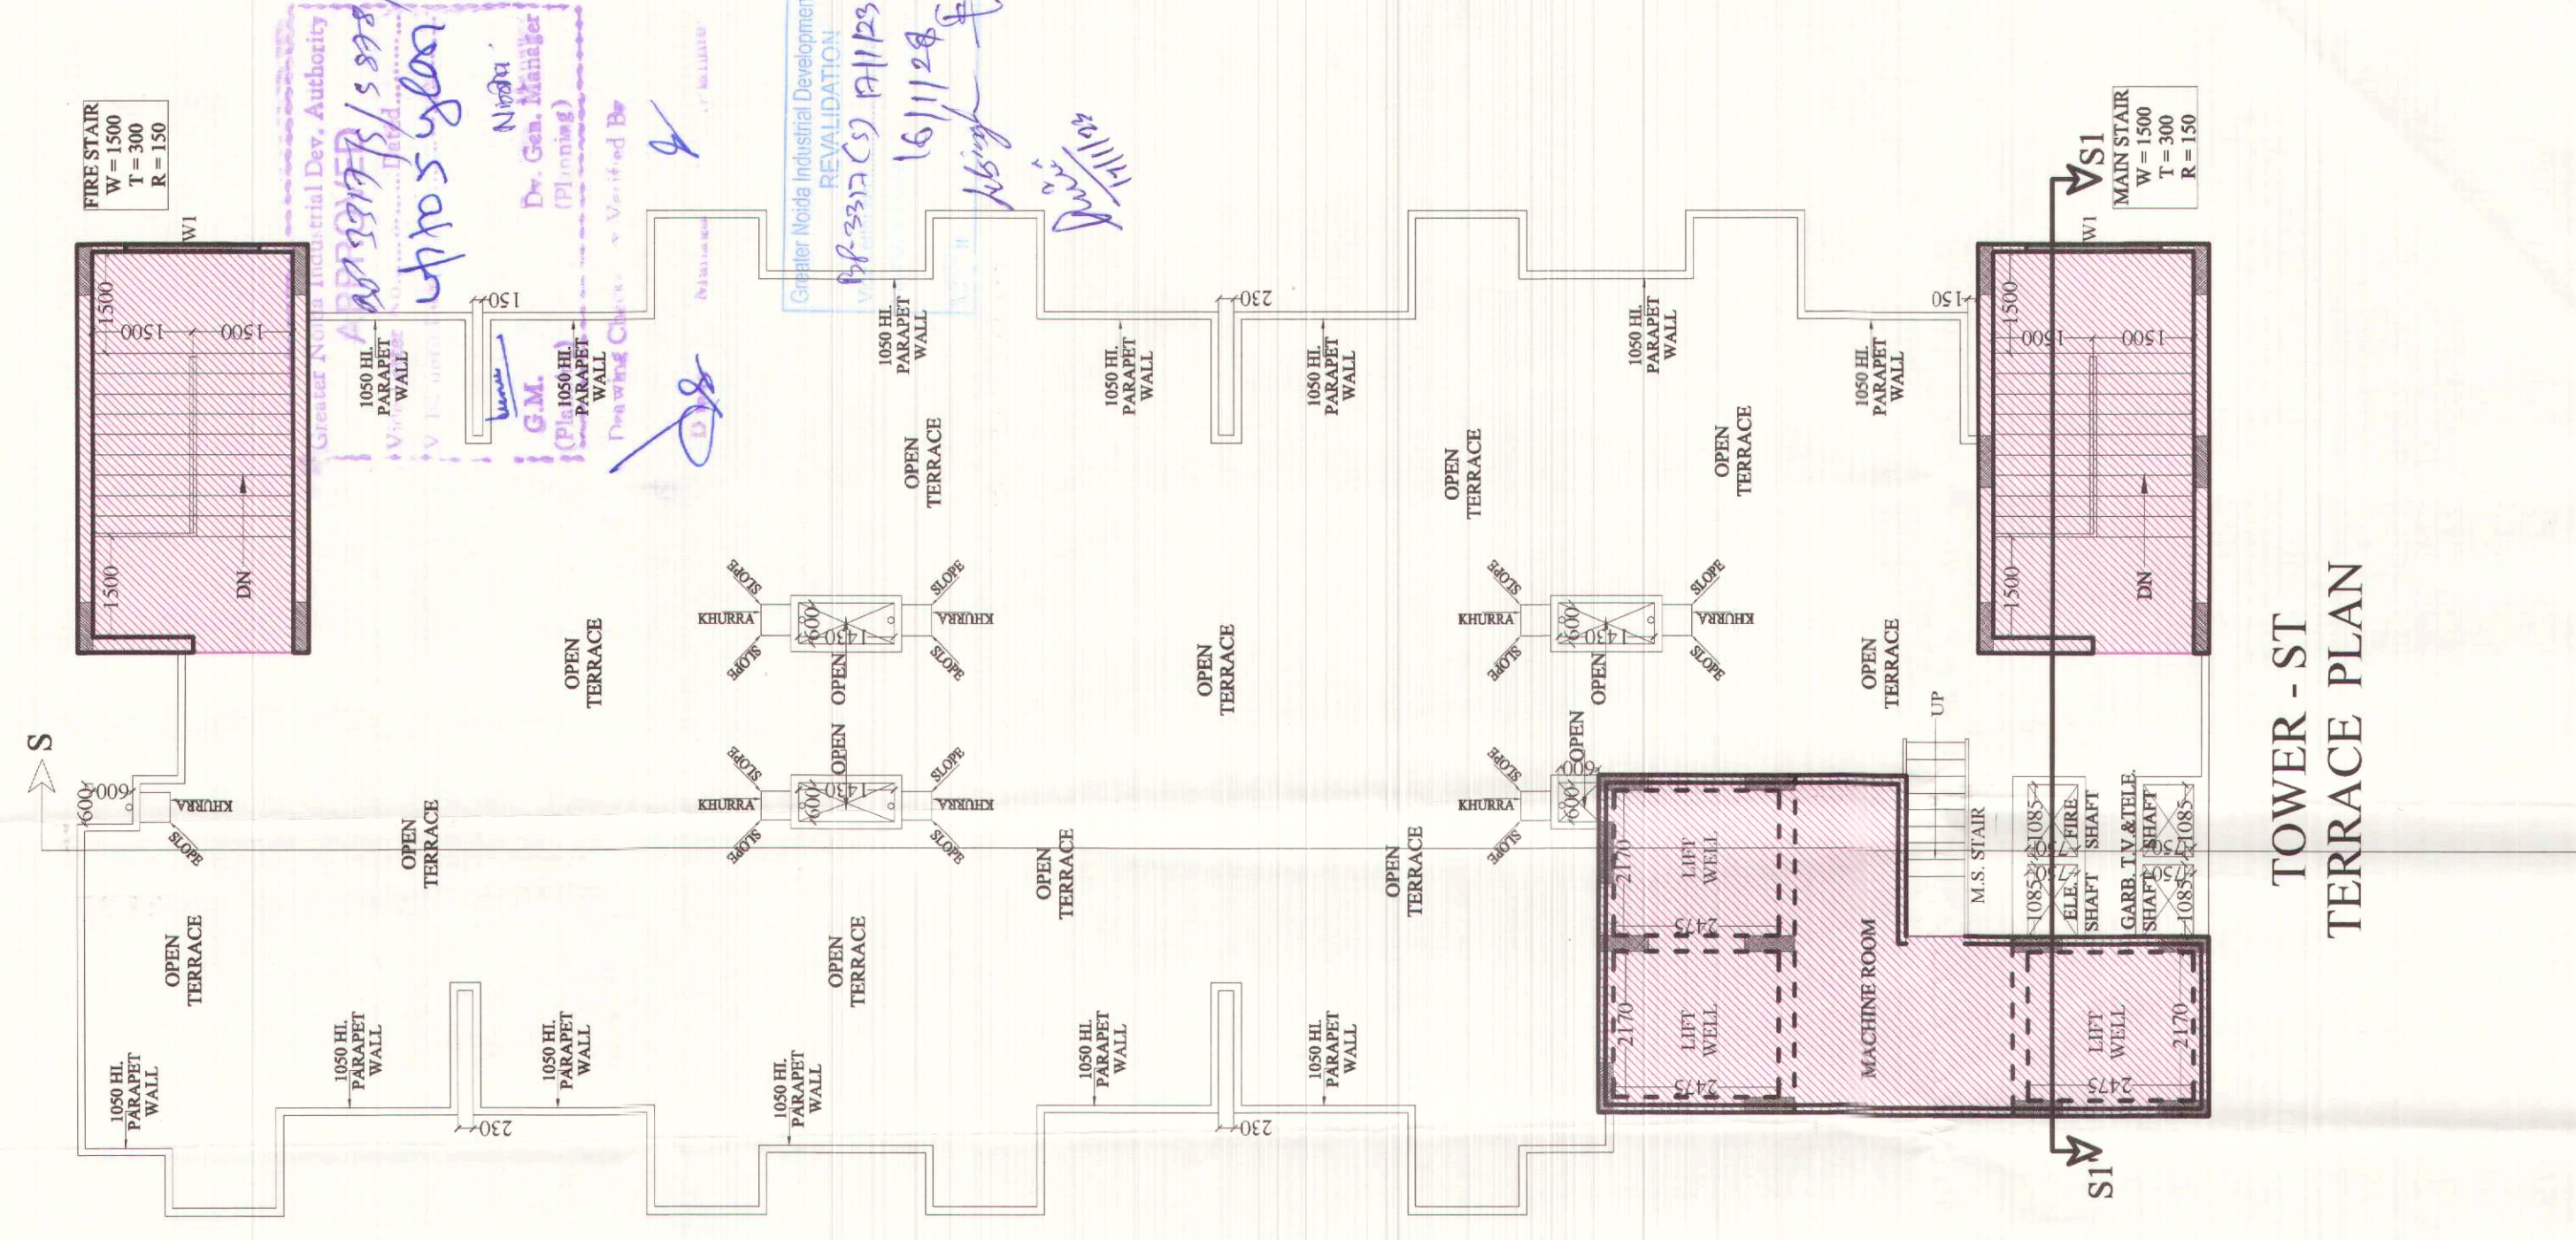

TOWER - ST  
TERRACE PLAN

NOTE :-

- ANY HABITABLE ROOM, TOILET, KITCHEN NOT NATURALLY VENTILATED ARE MECHANICALLY VENTILATED.
- FIRE ESCAPE STAIR CASE IS PRESSURIZED TYPE AS PER N.I.B.C.

| LEGEND |                      |
|--------|----------------------|
|        | RESIDENTIAL F.A.R.   |
|        | INSTITUTIONAL F.A.R. |

PROJECT :-  
**PROPOSED I.T. PARK**  
**AT PLOT No. - 17 SECTOR K.P. - V**  
**GREATER NOIDA**  
 BUILDERS & PROMOTER :-  
**M/S S.K.V. INFOTECH Pvt. Ltd.**  
**M - A8 GREATER KAILASH PART - II**  
**NEW DELHI - 110048**  
 DRAWING TITLE :- TOWER - ST  
 17th. TO 20th. FLOOR PLAN  
 TERRACE PLAN

Space Designers  
 architects & planners  
 DRAWN BY :- SANKU VISUAL  
 CHECKED BY :- SANKU VISUAL  
 SCALE :- 1 : 100  
 DATE :-

Space Designers International  
 Architects Pvt. Ltd.  
 5/106, VASINDHARA, GHAZIABAD  
 RE: (0120) 2333333, 2333333, 2333333  
 email: sdesigners@gmail.com, www.sdesigners.com

For SKV Infotech Private Limited  
 Authorised Signatory

AUTHORISED SIGNATURE  
 ARCHITECT'S SIGN. DRG.NO. 41