



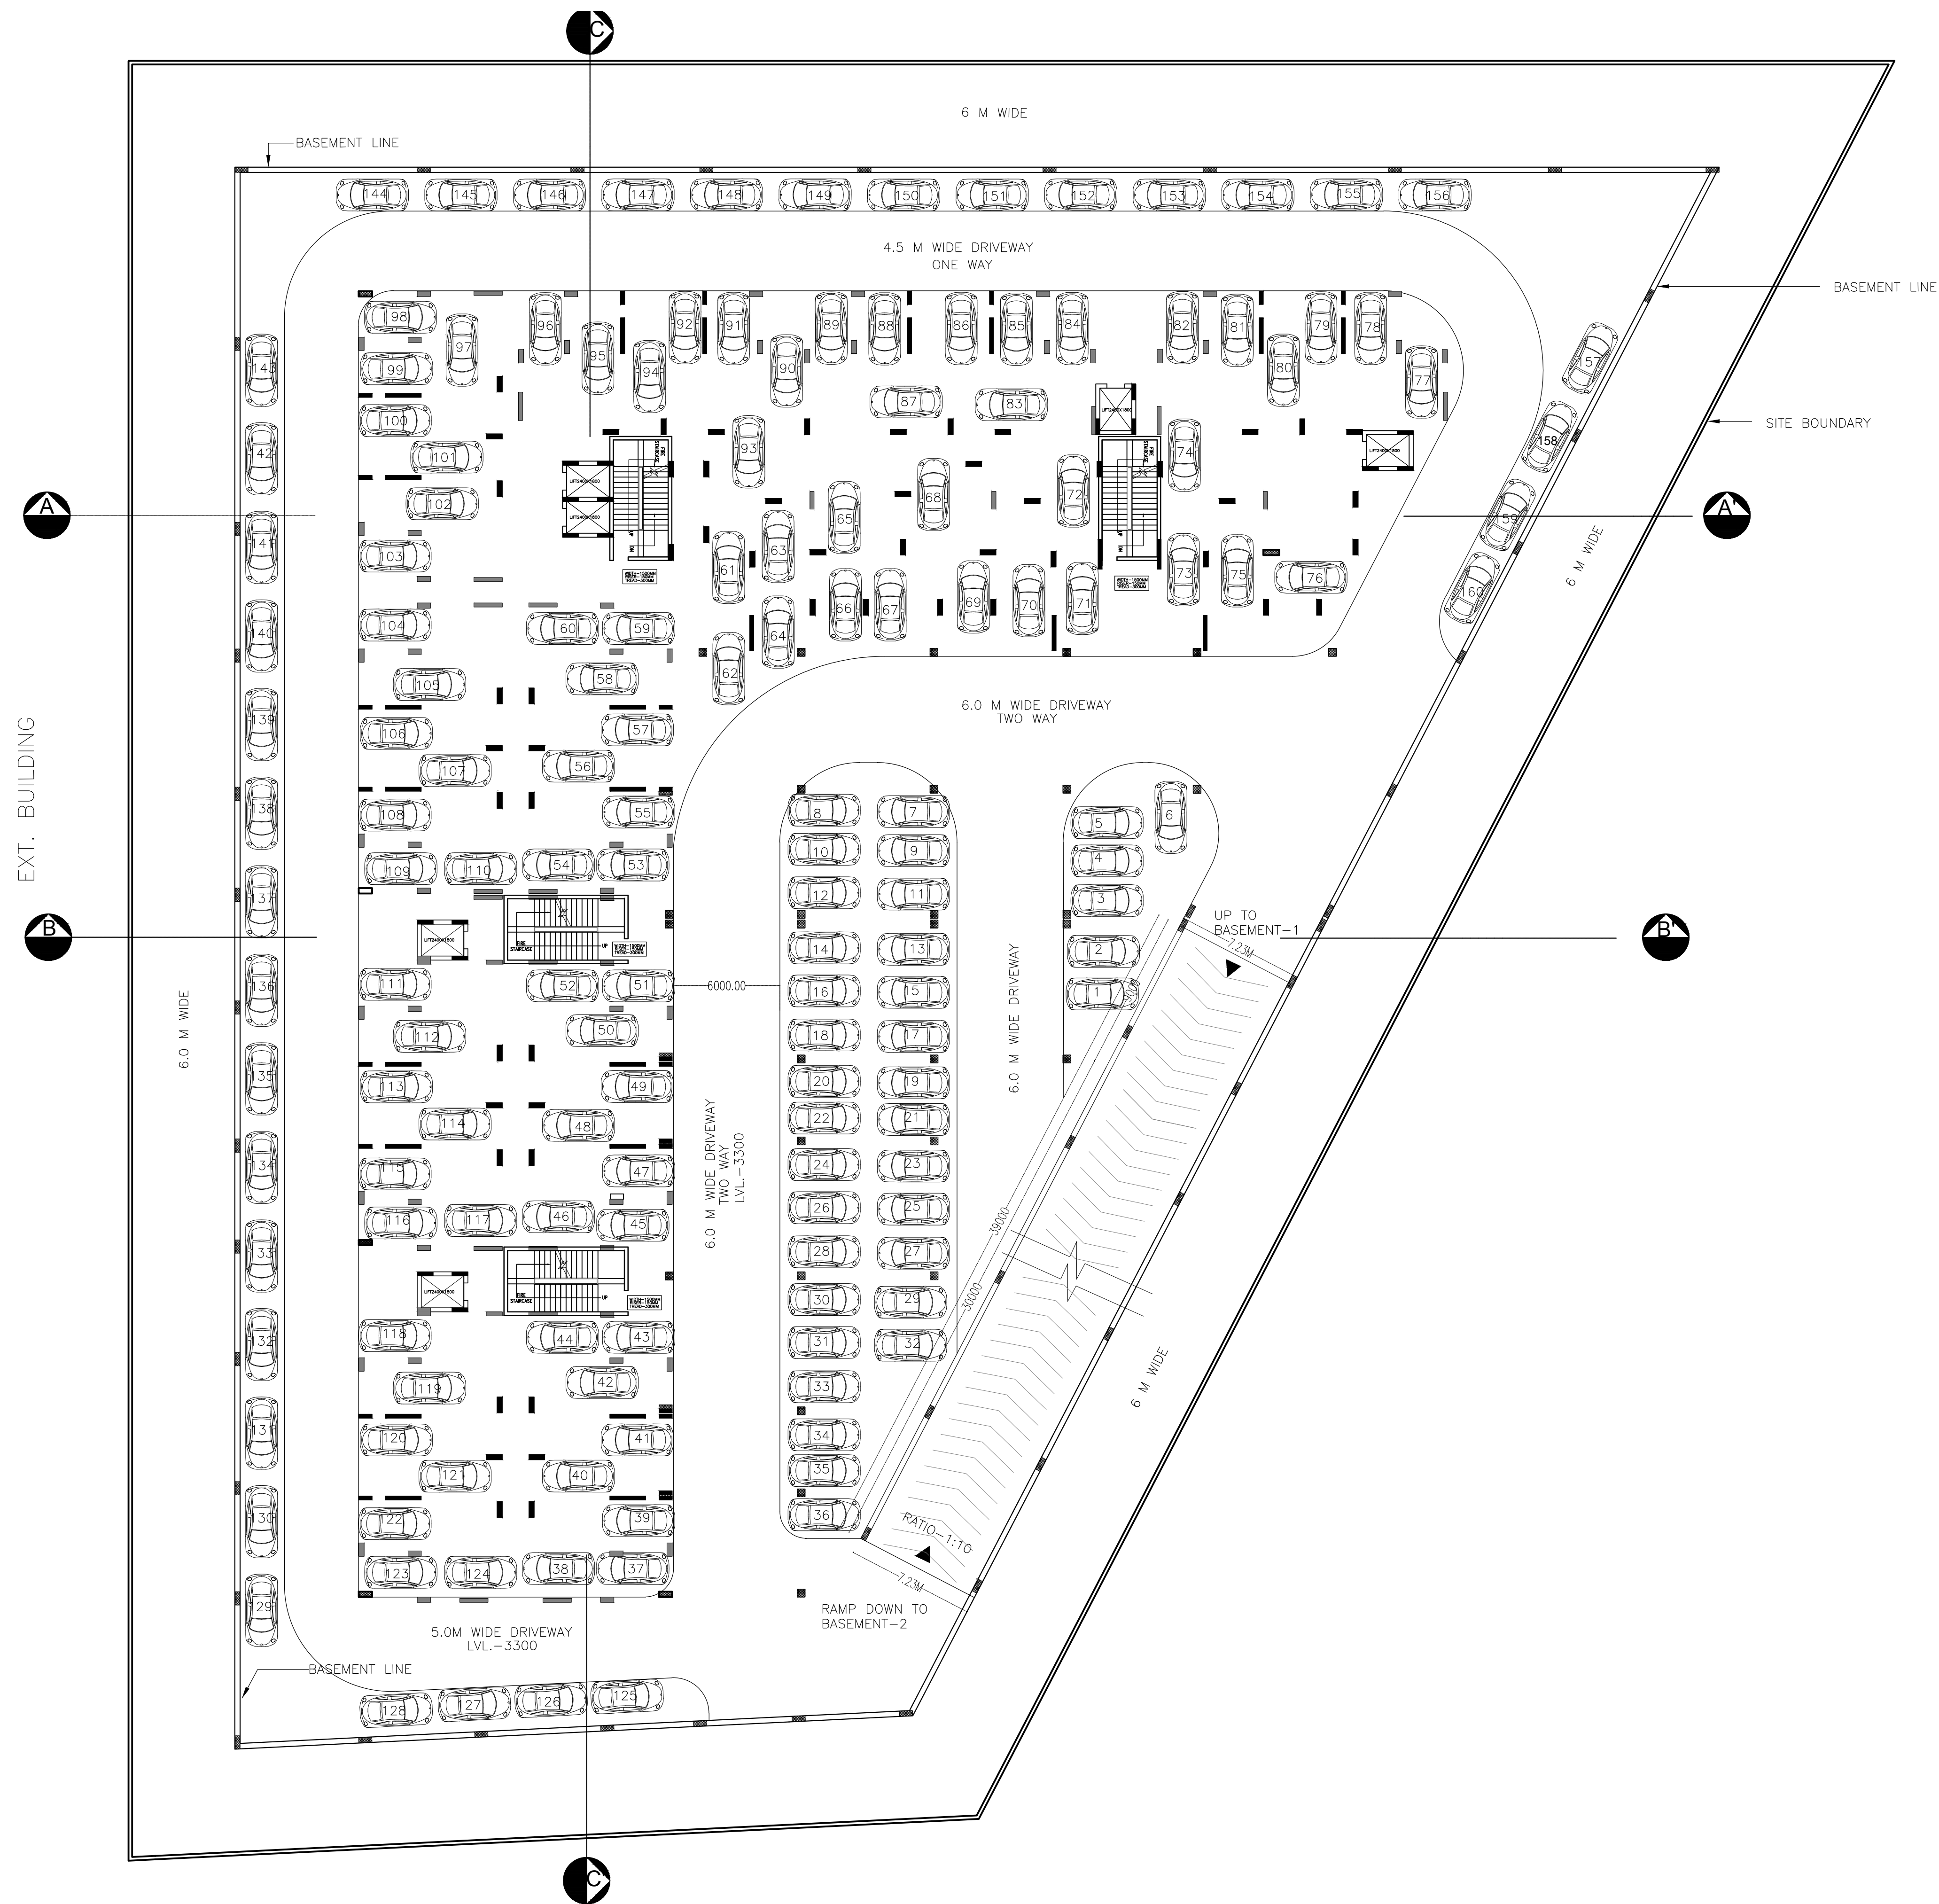

NOTES :

- Drawings are not to be scaled.
 - Discrepancies if found any to be reported to Architect immediately.
- All dimensions to be verified by Contractor on Site prior to any notice

KEY PLAN

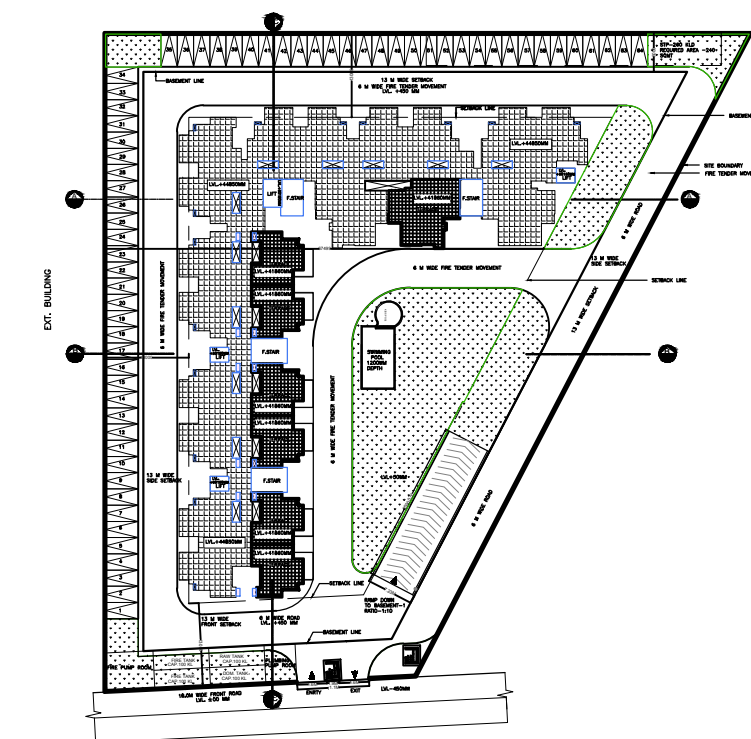

NOTES


PROJECT:

LUXE PARADIISE
PLOT-GH4 SECTOR B-2
TAJ NAGRI PHASE-2 , AGRA

CLIENT:

M/S ASHOK HOUSING
MR.SHOBHIK GOYYAL

ARCHITECTS :

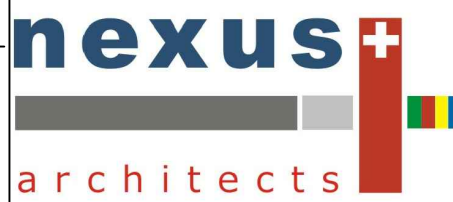

NEXUSPLUS CONSULTANTS PVT. LTD.
B-116 , SECTOR-50, NOIDA-201301
PHONE NO. 0120 4355781 / 4250663

DRAWING NAME:

UPPER BASEMENT
FLOOR PLAN

DRAWN BY: AYUSHI

CHECK BY:

P.S.


SCALE : 1:150

DATE:

25-10-2016

DRAWING NO.:


AR-P-01

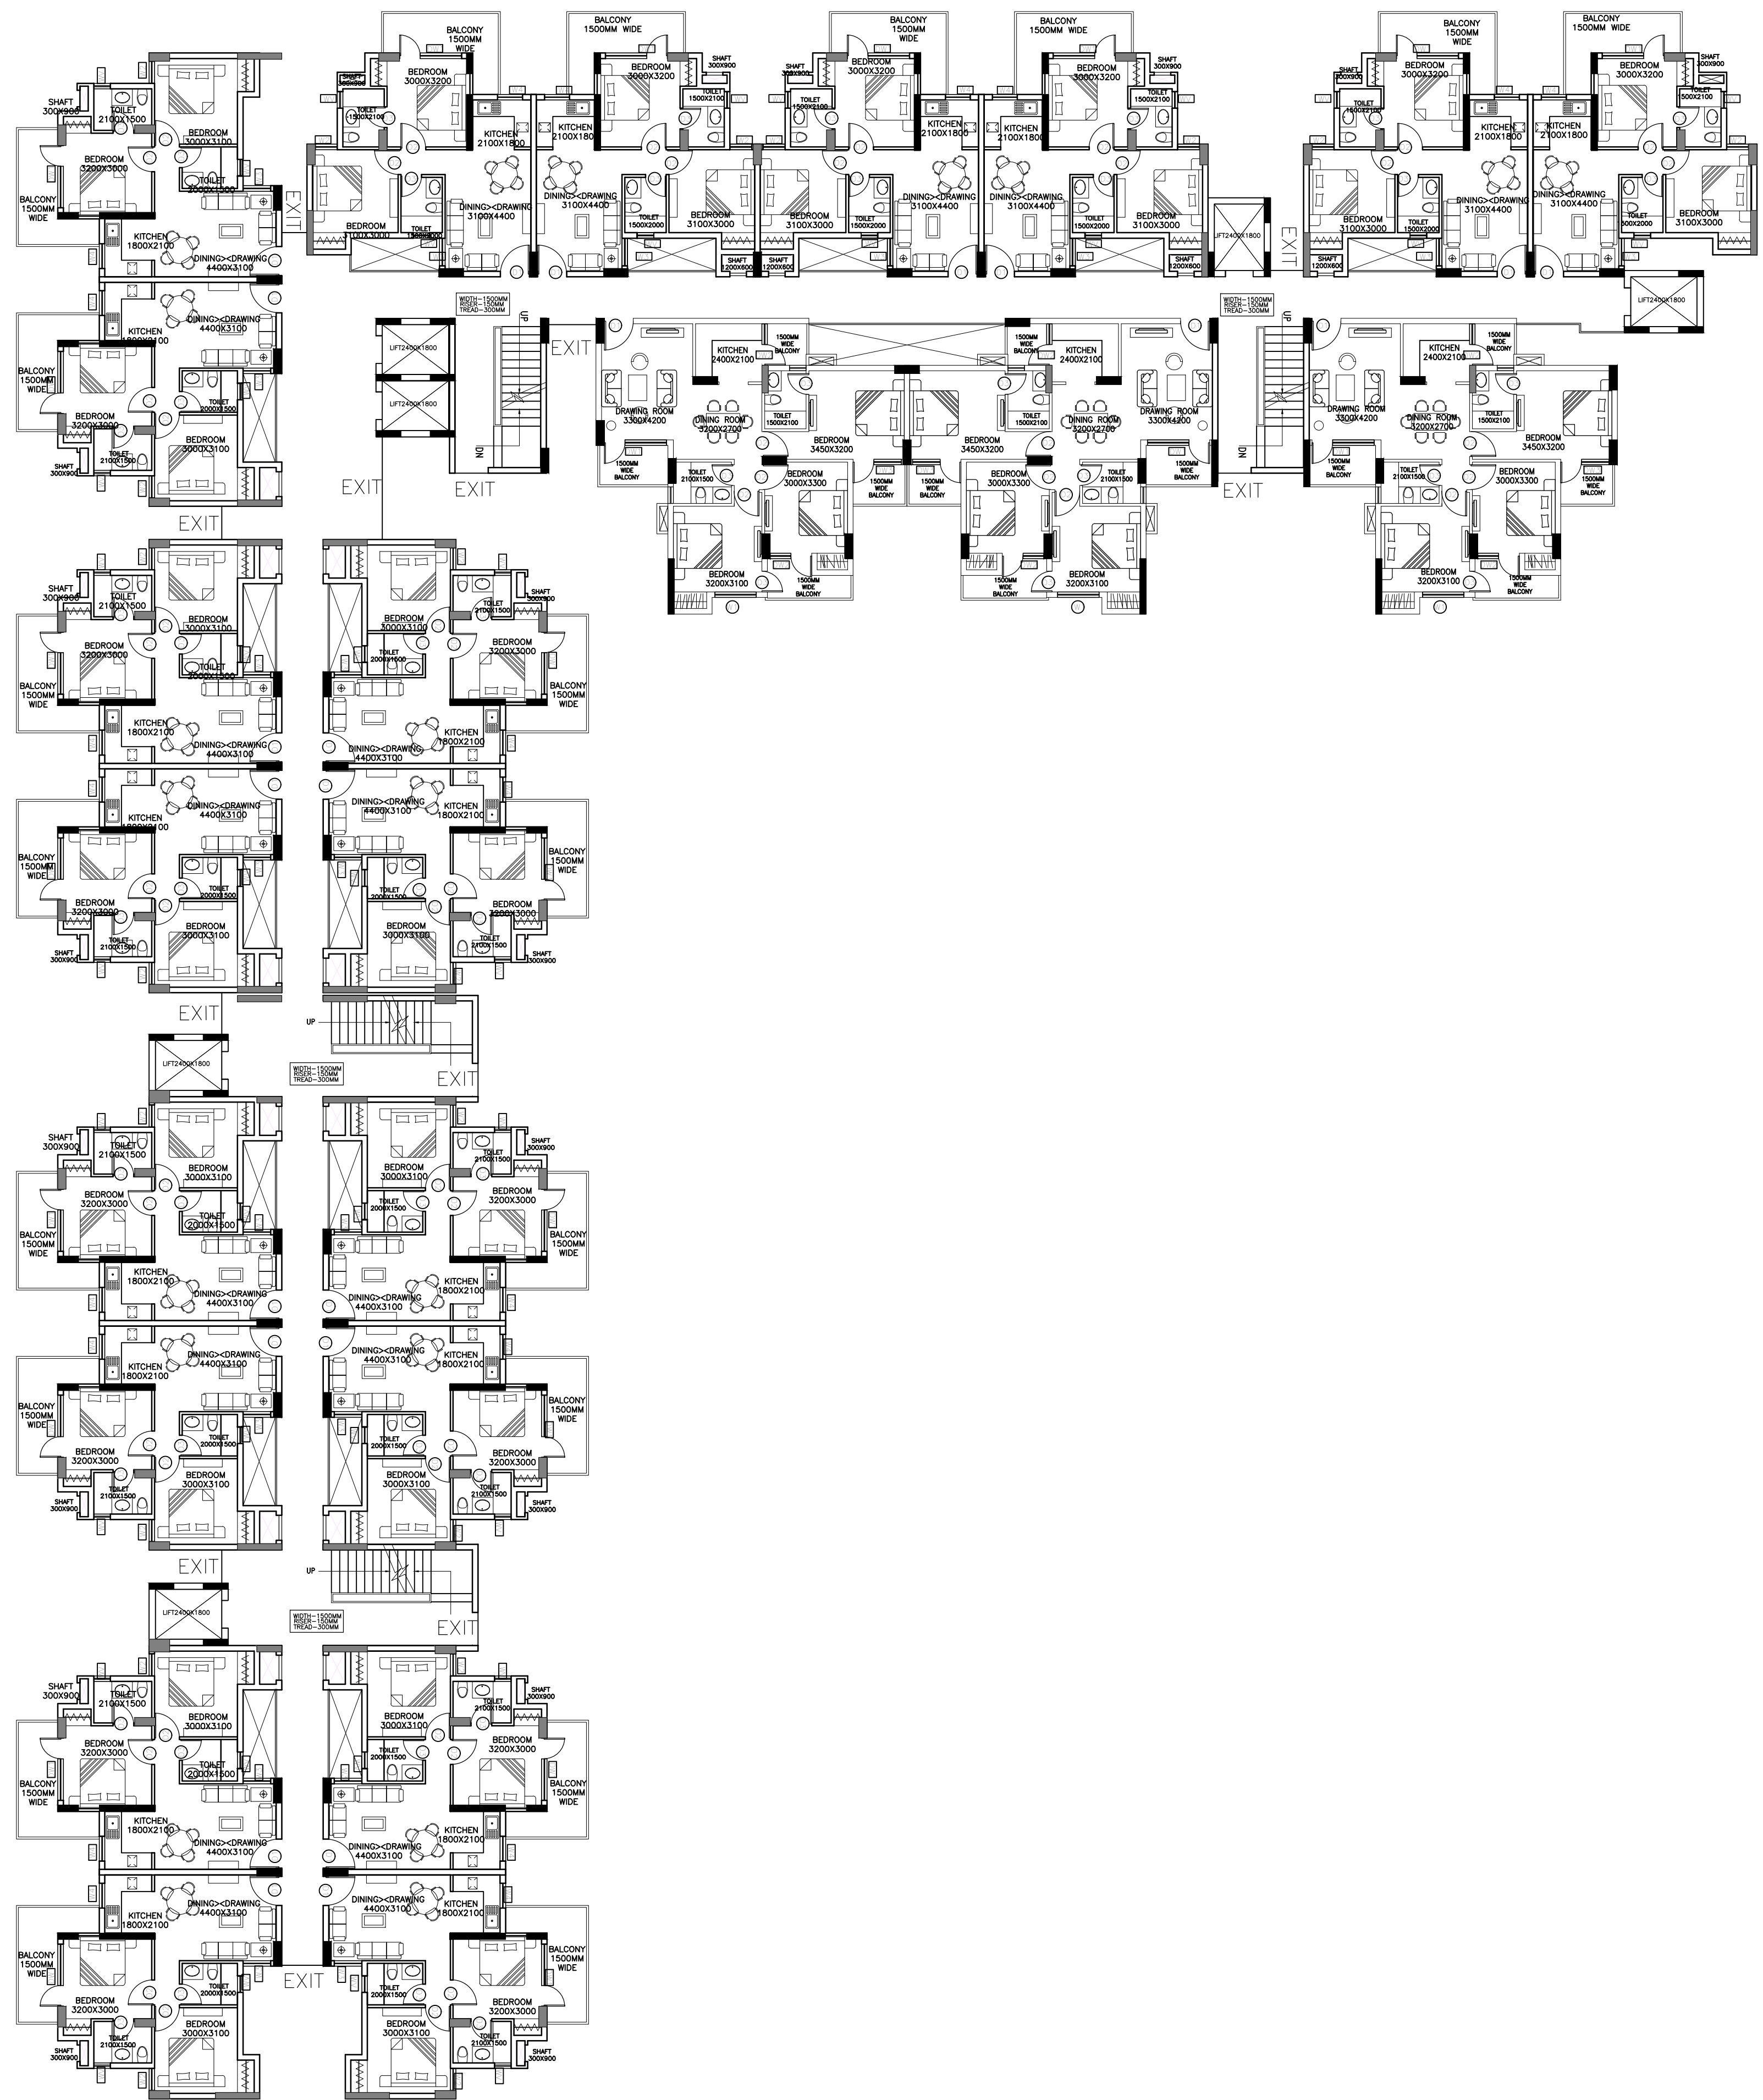

NOTES :

- Drawings are not to be scaled.
 - Discrepancies if found any to be reported to Architect immediately.
- All dimensions to be verified by Contractor on Site prior to any notice

KEY PLAN

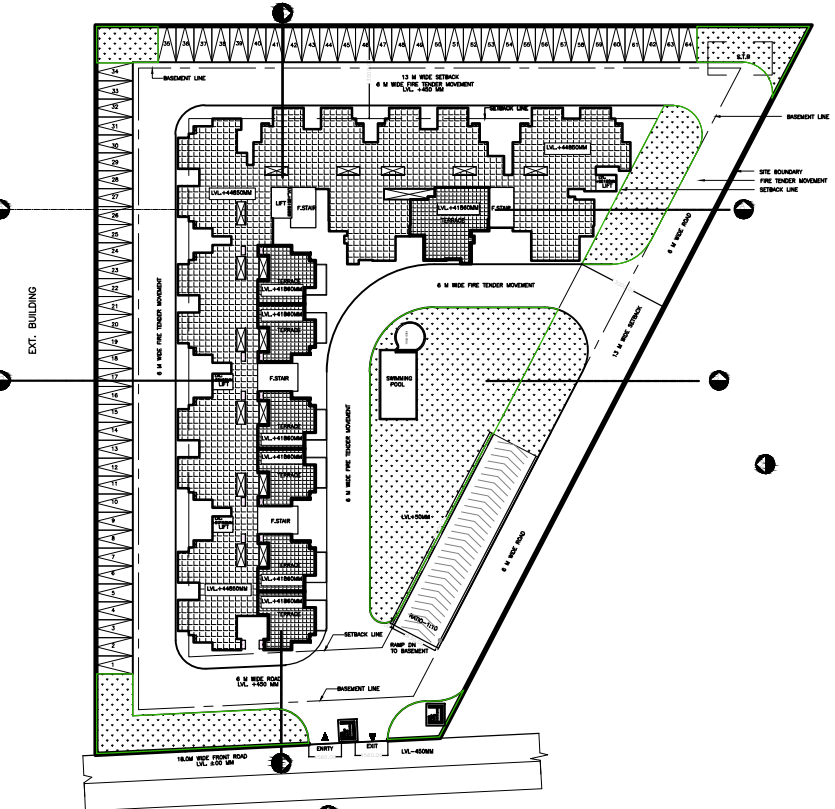

NOTES

PROJECT:

LUXE PARADIISE
PLOT-GH4 SECTOR B-2
TAJ NAGRI PHASE-2 , AGRA

CLIENT:

M/S ASHOK HOUSING
MR.SHOBHIK GOYYAL

ARCHITECTS :



NEXUSPLUS CONSULTANTS PVT. LTD.
B-116 , SECTOR-50, NOIDA-201301
PHONE NO. 0120 4355781 / 4250663

DRAWING NAME:


GROUND FLOOR PLAN

DRAWN BY: AYUSHI


CHECK
BY: P.S.

DATE:
25-10-2016

DRAWING
NO.:
AR-P-04

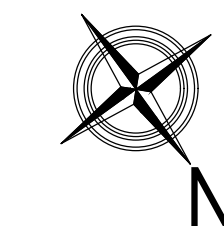


SCALE : 1:150

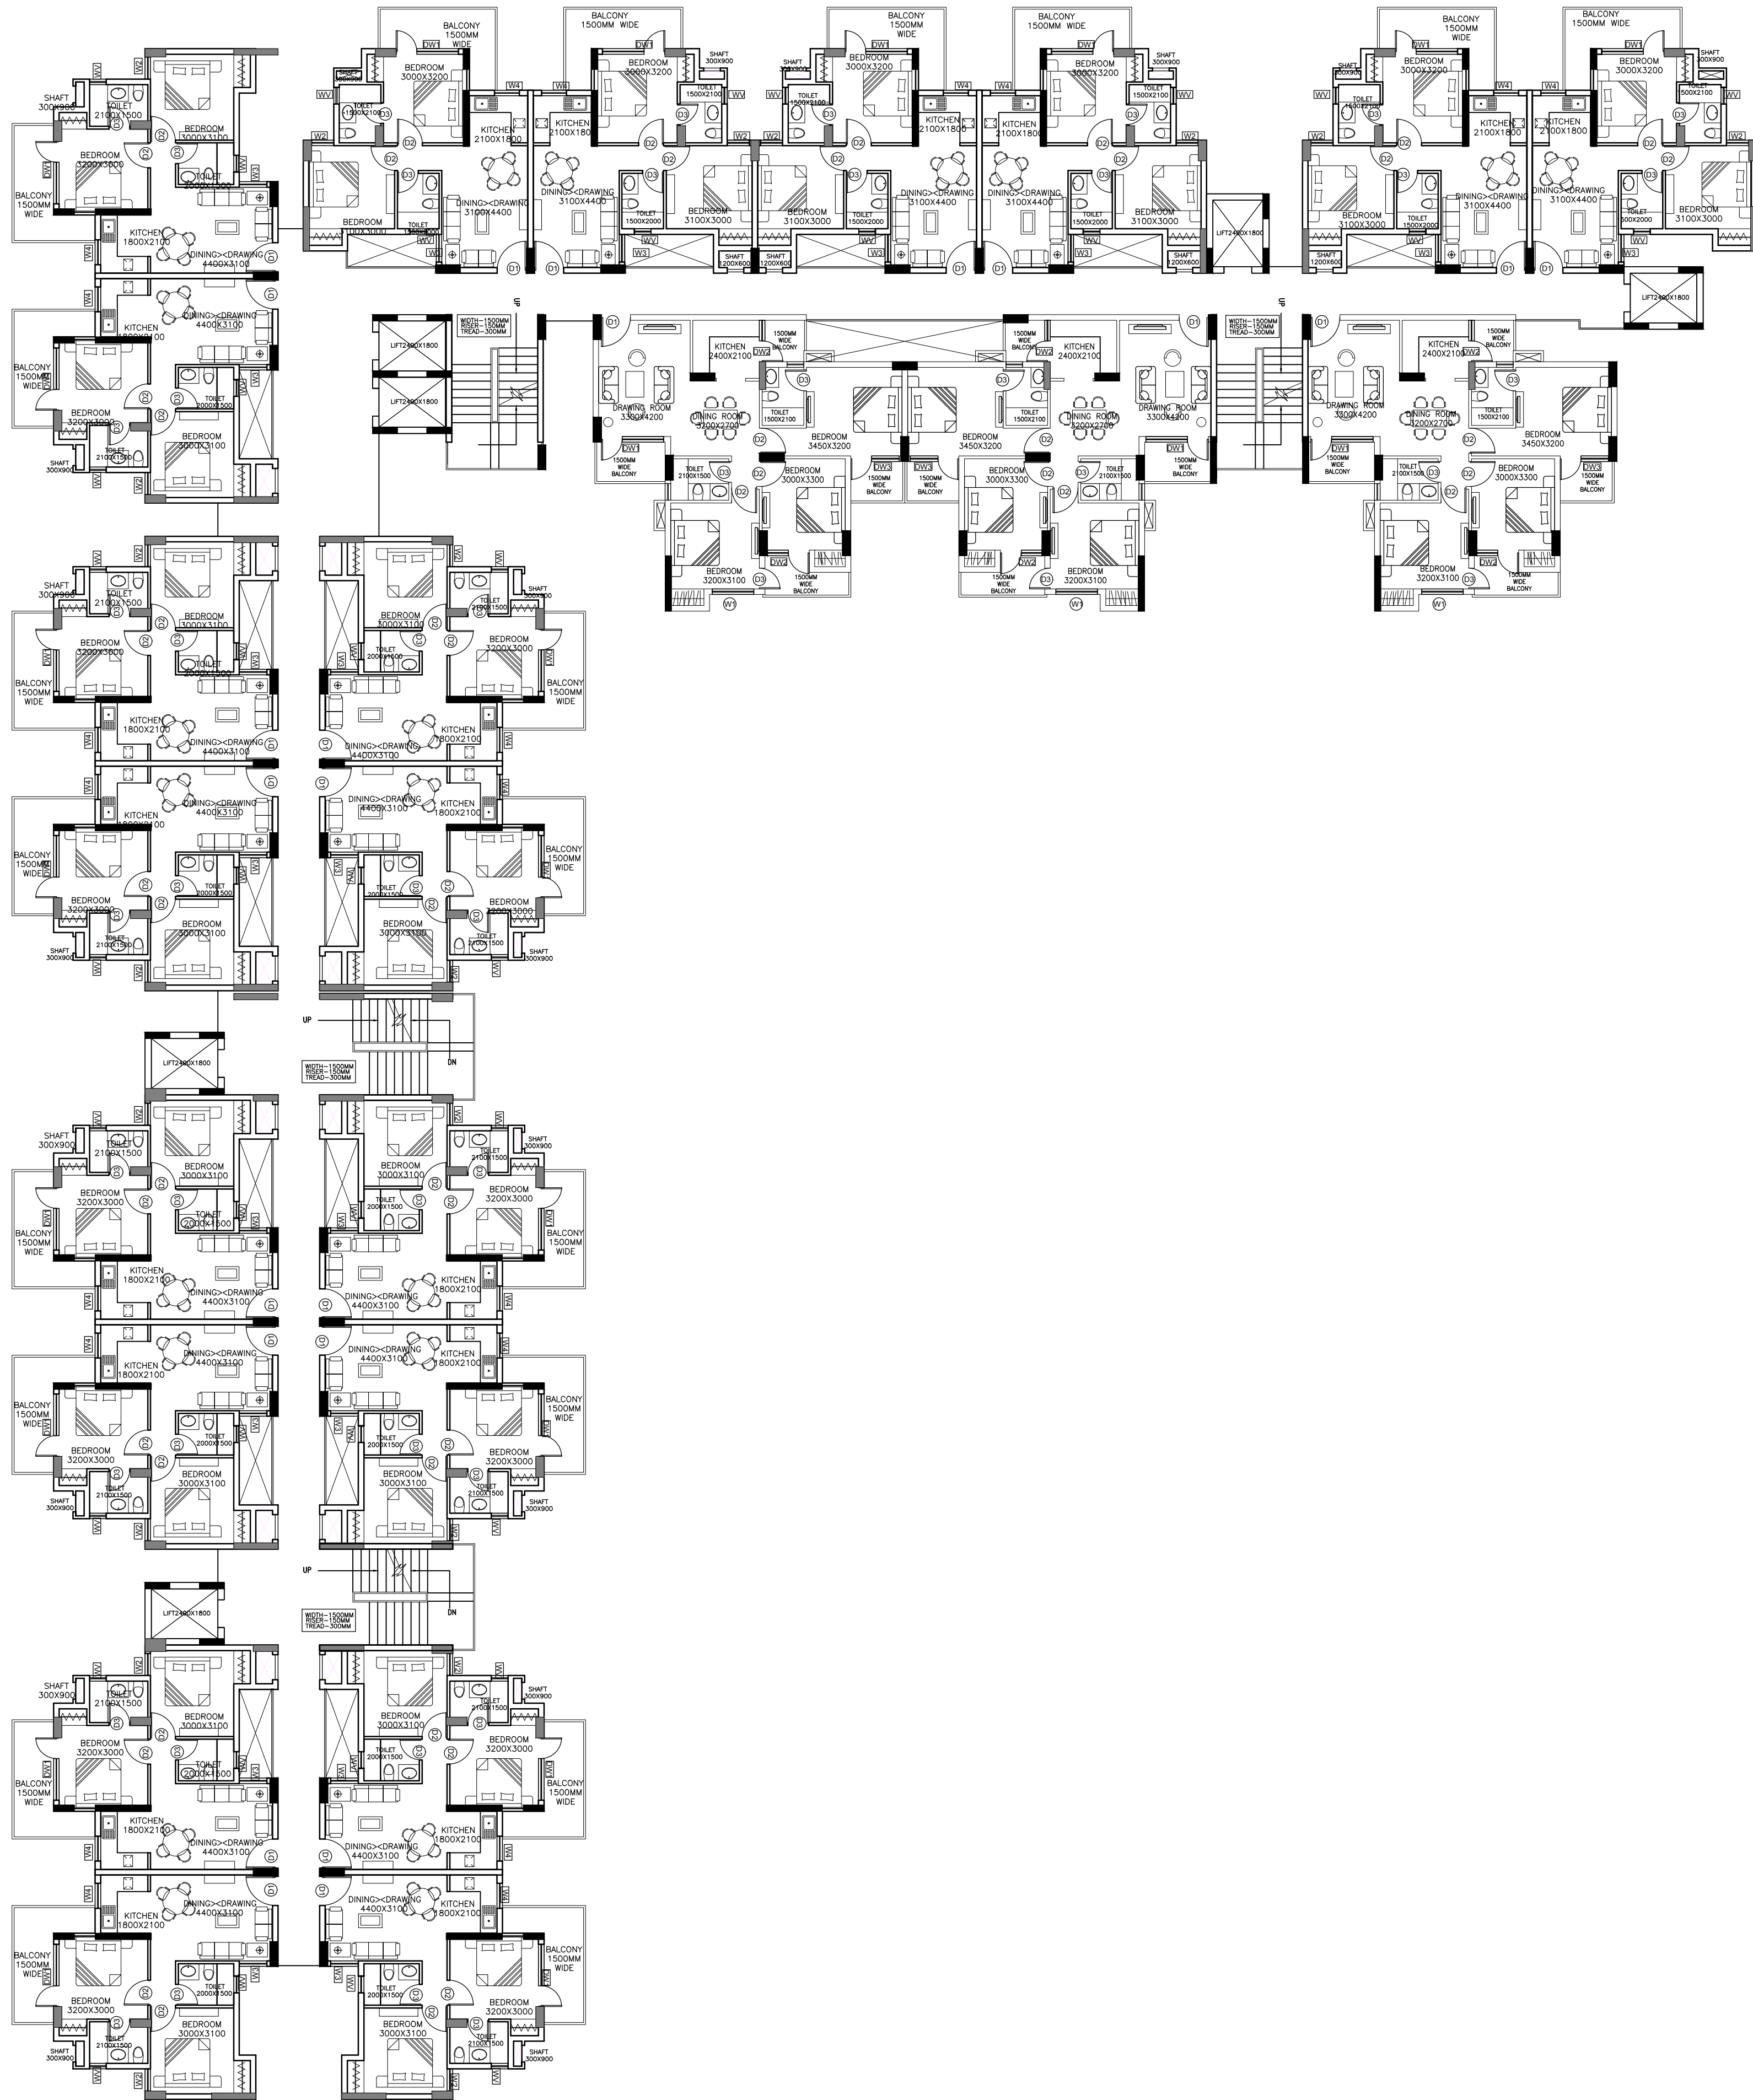

NOTES :

- Drawings are not to be scaled.
 - Discrepancies if found any to be reported to Architect immediately.
- All dimensions to be verified by Contractor on Site prior to any notice

KEY PLAN

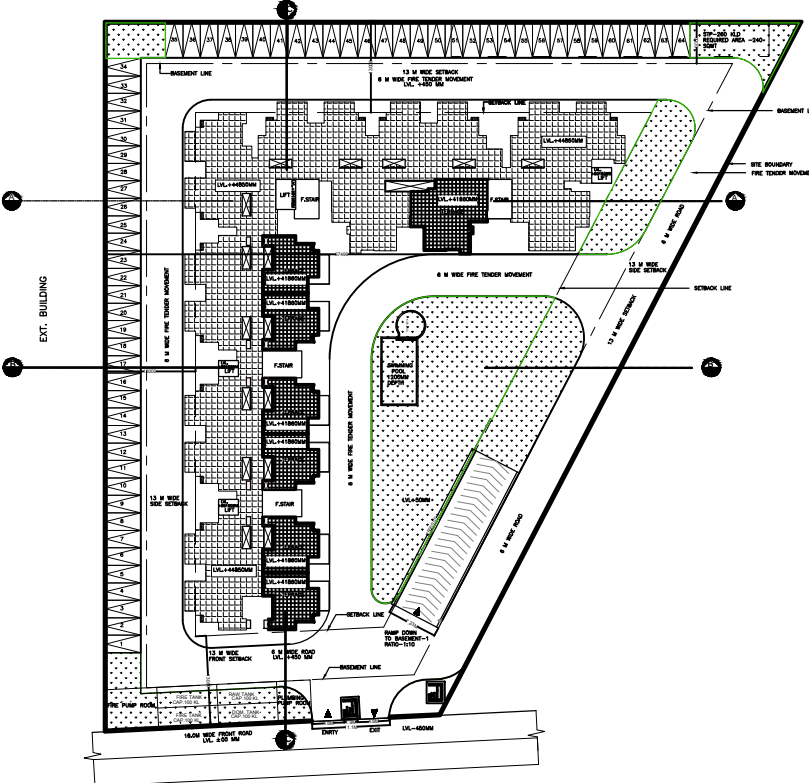

NOTES


PROJECT:

LUXE PARADIISE
PLOT-GH4 SECTOR B-2
TAJ NAGRI PHASE-2 , AGRA

CLIENT:

M/S ASHOK HOUSING
MR.SHOBHIK GOYYAL

ARCHITECTS :

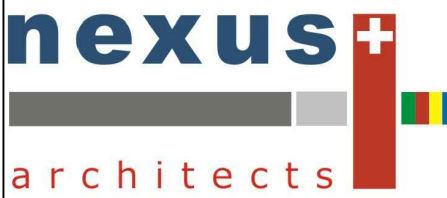

NEXUSPLUS CONSULTANTS PVT. LTD.
B-116 , SECTOR-50, NOIDA-201301
PHONE NO. 0120 4355781 / 4250663

DRAWING NAME:

1ST FLOOR PLAN

DRAWN BY: AYUSHI

CHECK BY:


P.S.

DATE:


25-10-2016

DRAWING NO.:

AR-P-05

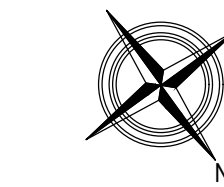


SCALE : 1:150

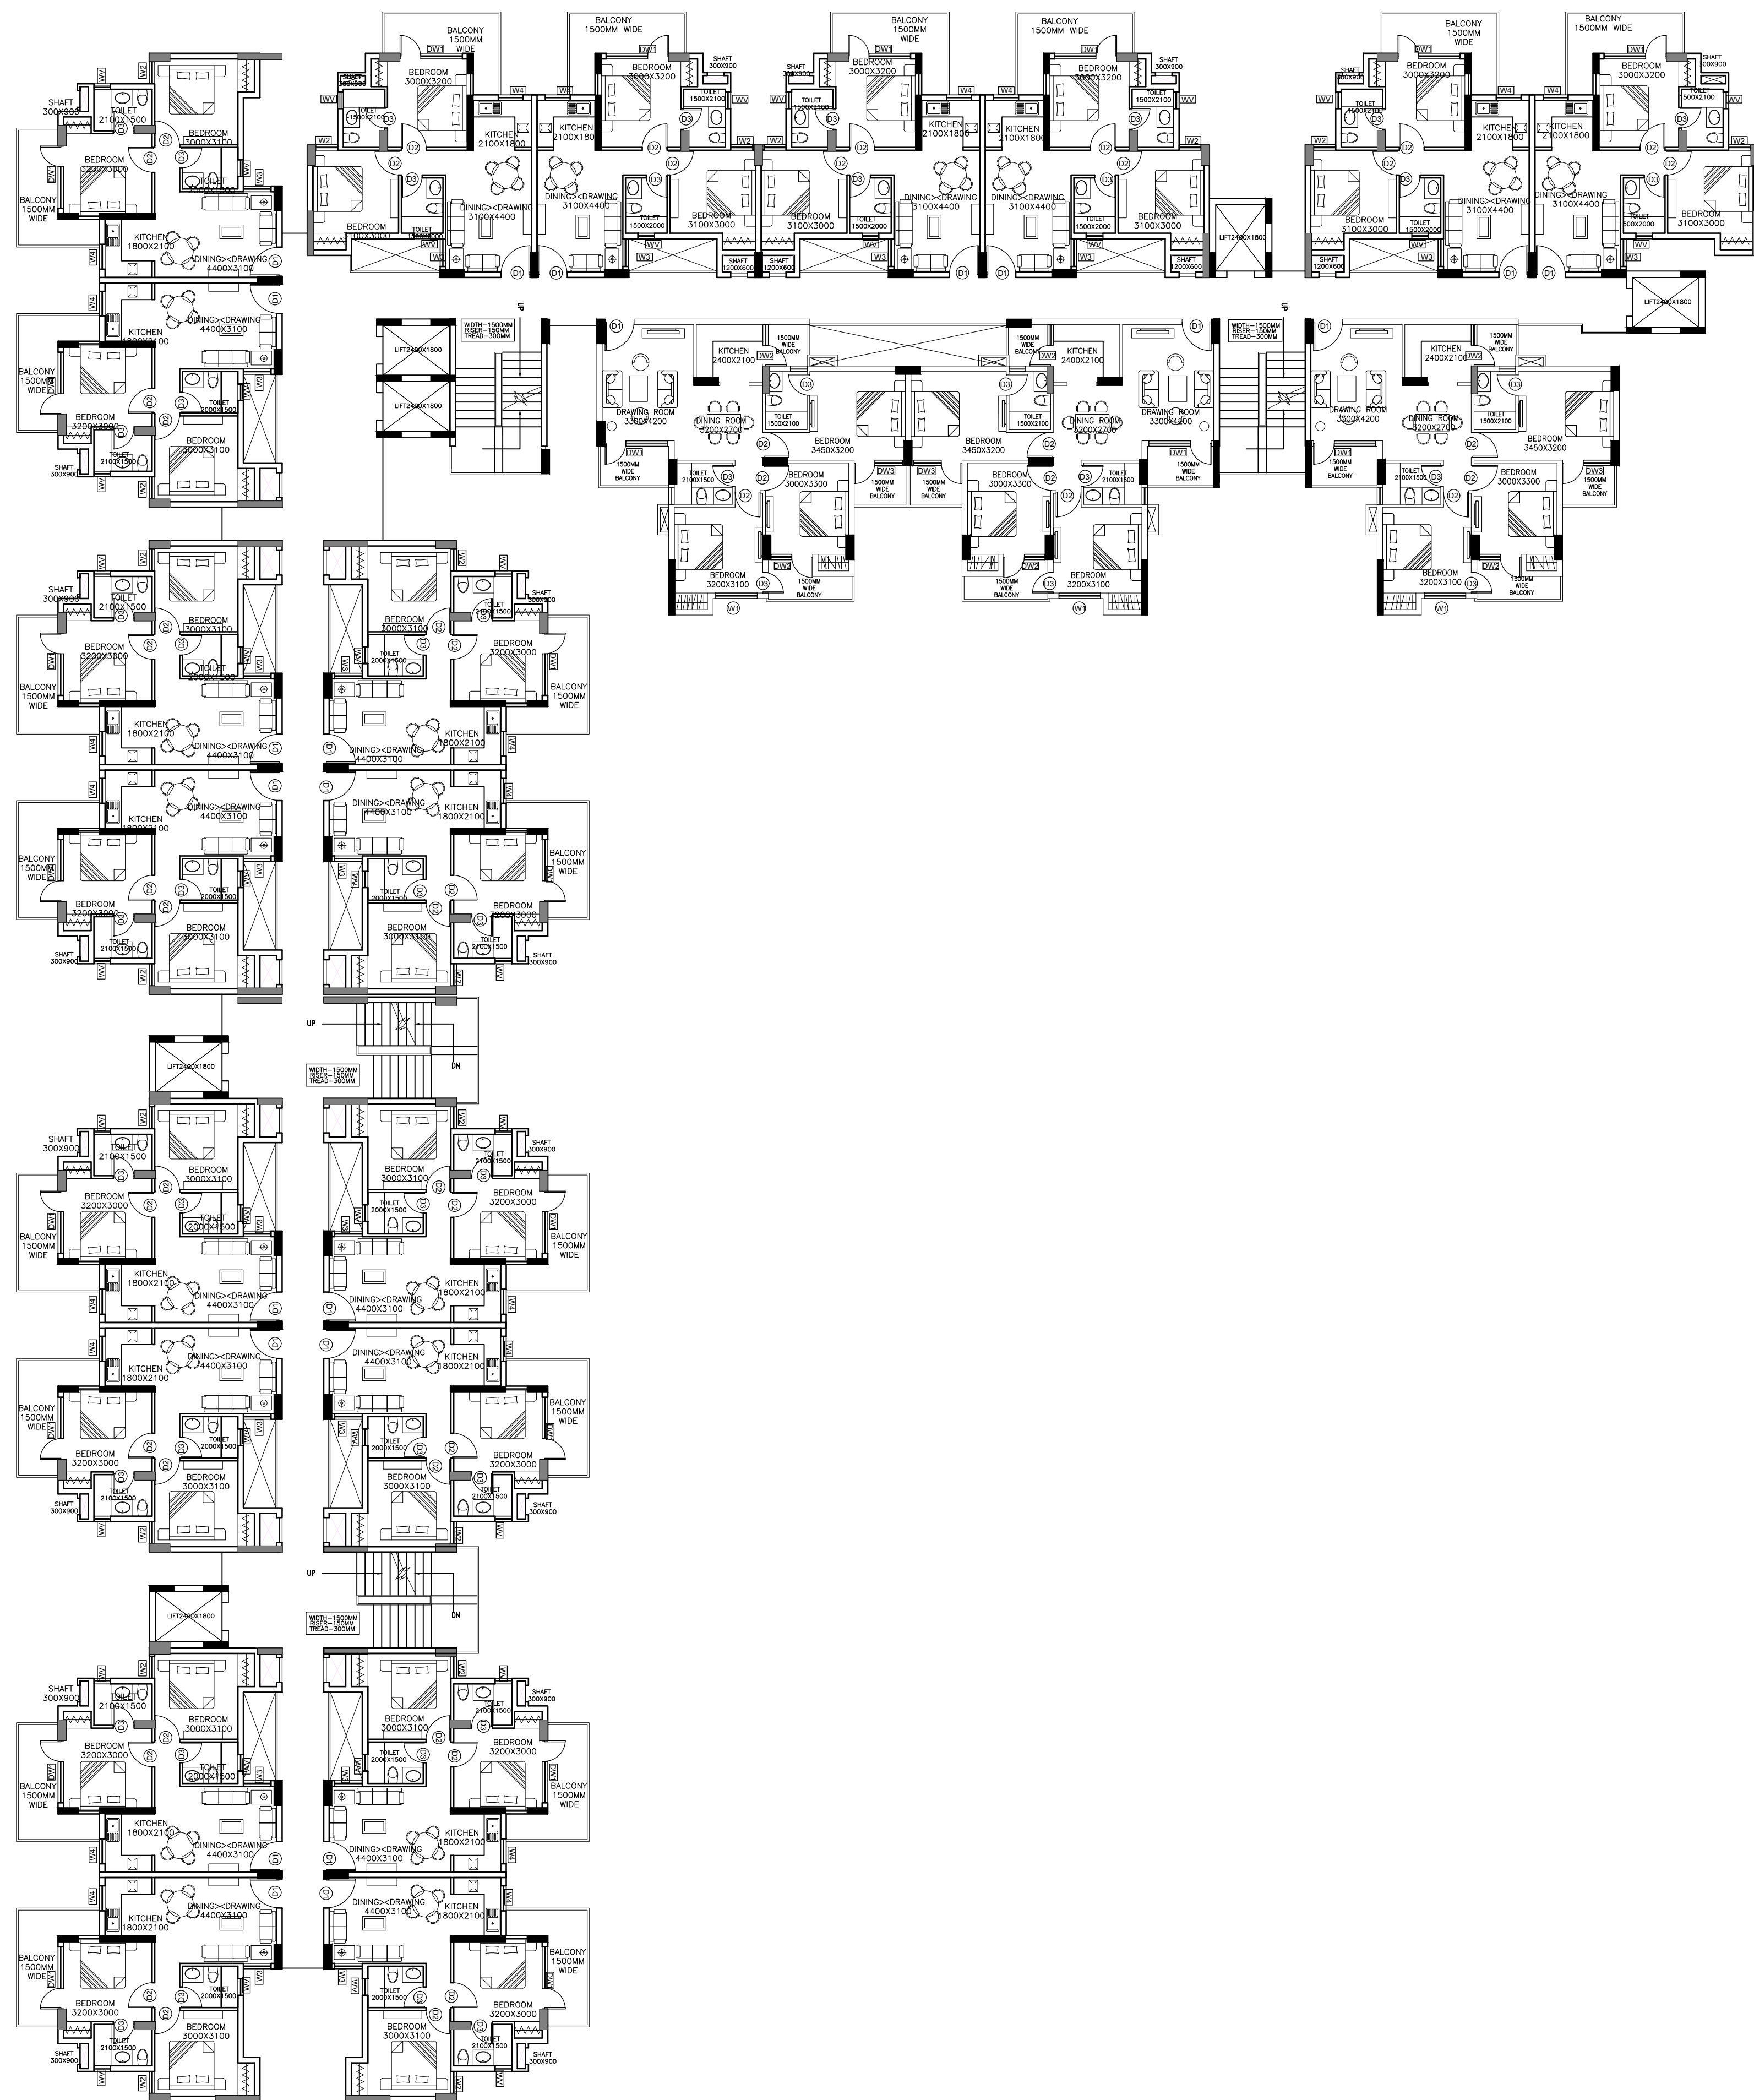

NOTES :

- Drawings are not to be scaled.
 - Discrepancies if found any to be reported to Architect immediately.
- All dimensions to be verified by Contractor on Site prior to any notice

KEY PLAN

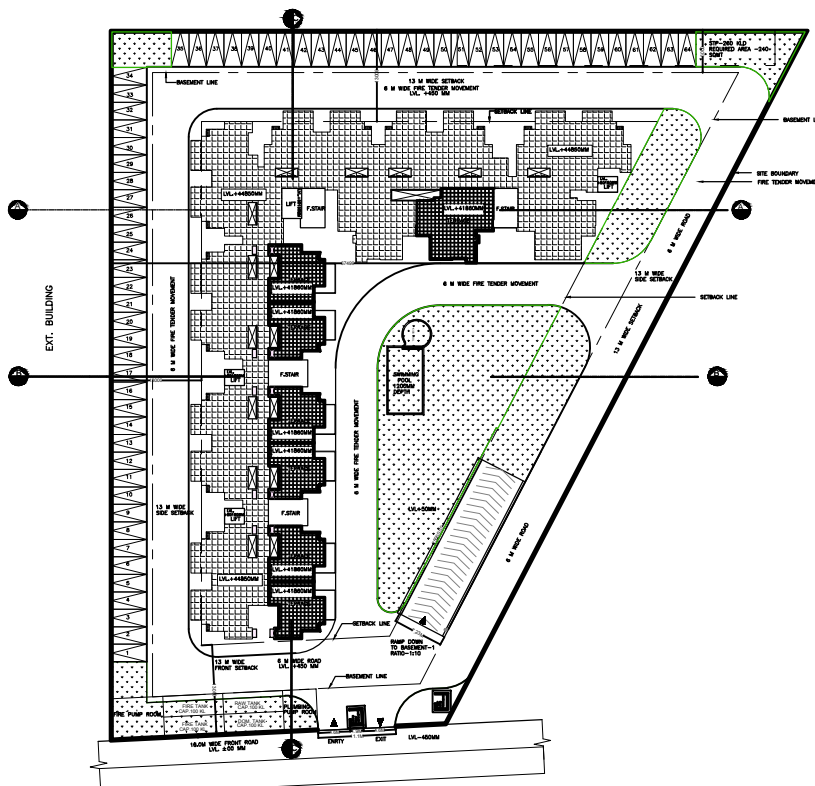

NOTES


PROJECT:

LUXE PARADIISE
PLOT-GH4 SECTOR B-2
TAJ NAGRI PHASE-2 , AGRA

CLIENT:

M/S ASHOK HOUSING
MR.SHOBHIK GOYYAL

ARCHITECTS :

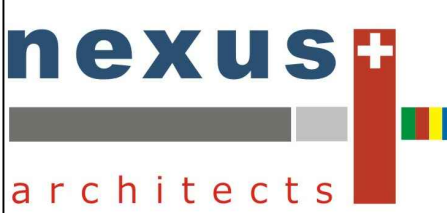

NEXUSPLUS CONSULTANTS PVT. LTD.
B-116 , SECTOR-50, NOIDA-201301
PHONE NO. 0120 4355781 / 4250663

DRAWING NAME:

TYPICAL 2ND TO 12TH
FLOOR PLAN

DRAWN BY:

AYUSHI

CHECK BY:


P.S.

DATE:


25-10-2016

DRAWING NO.:

AR-P-06

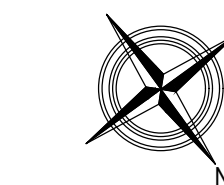


SCALE : 1:150

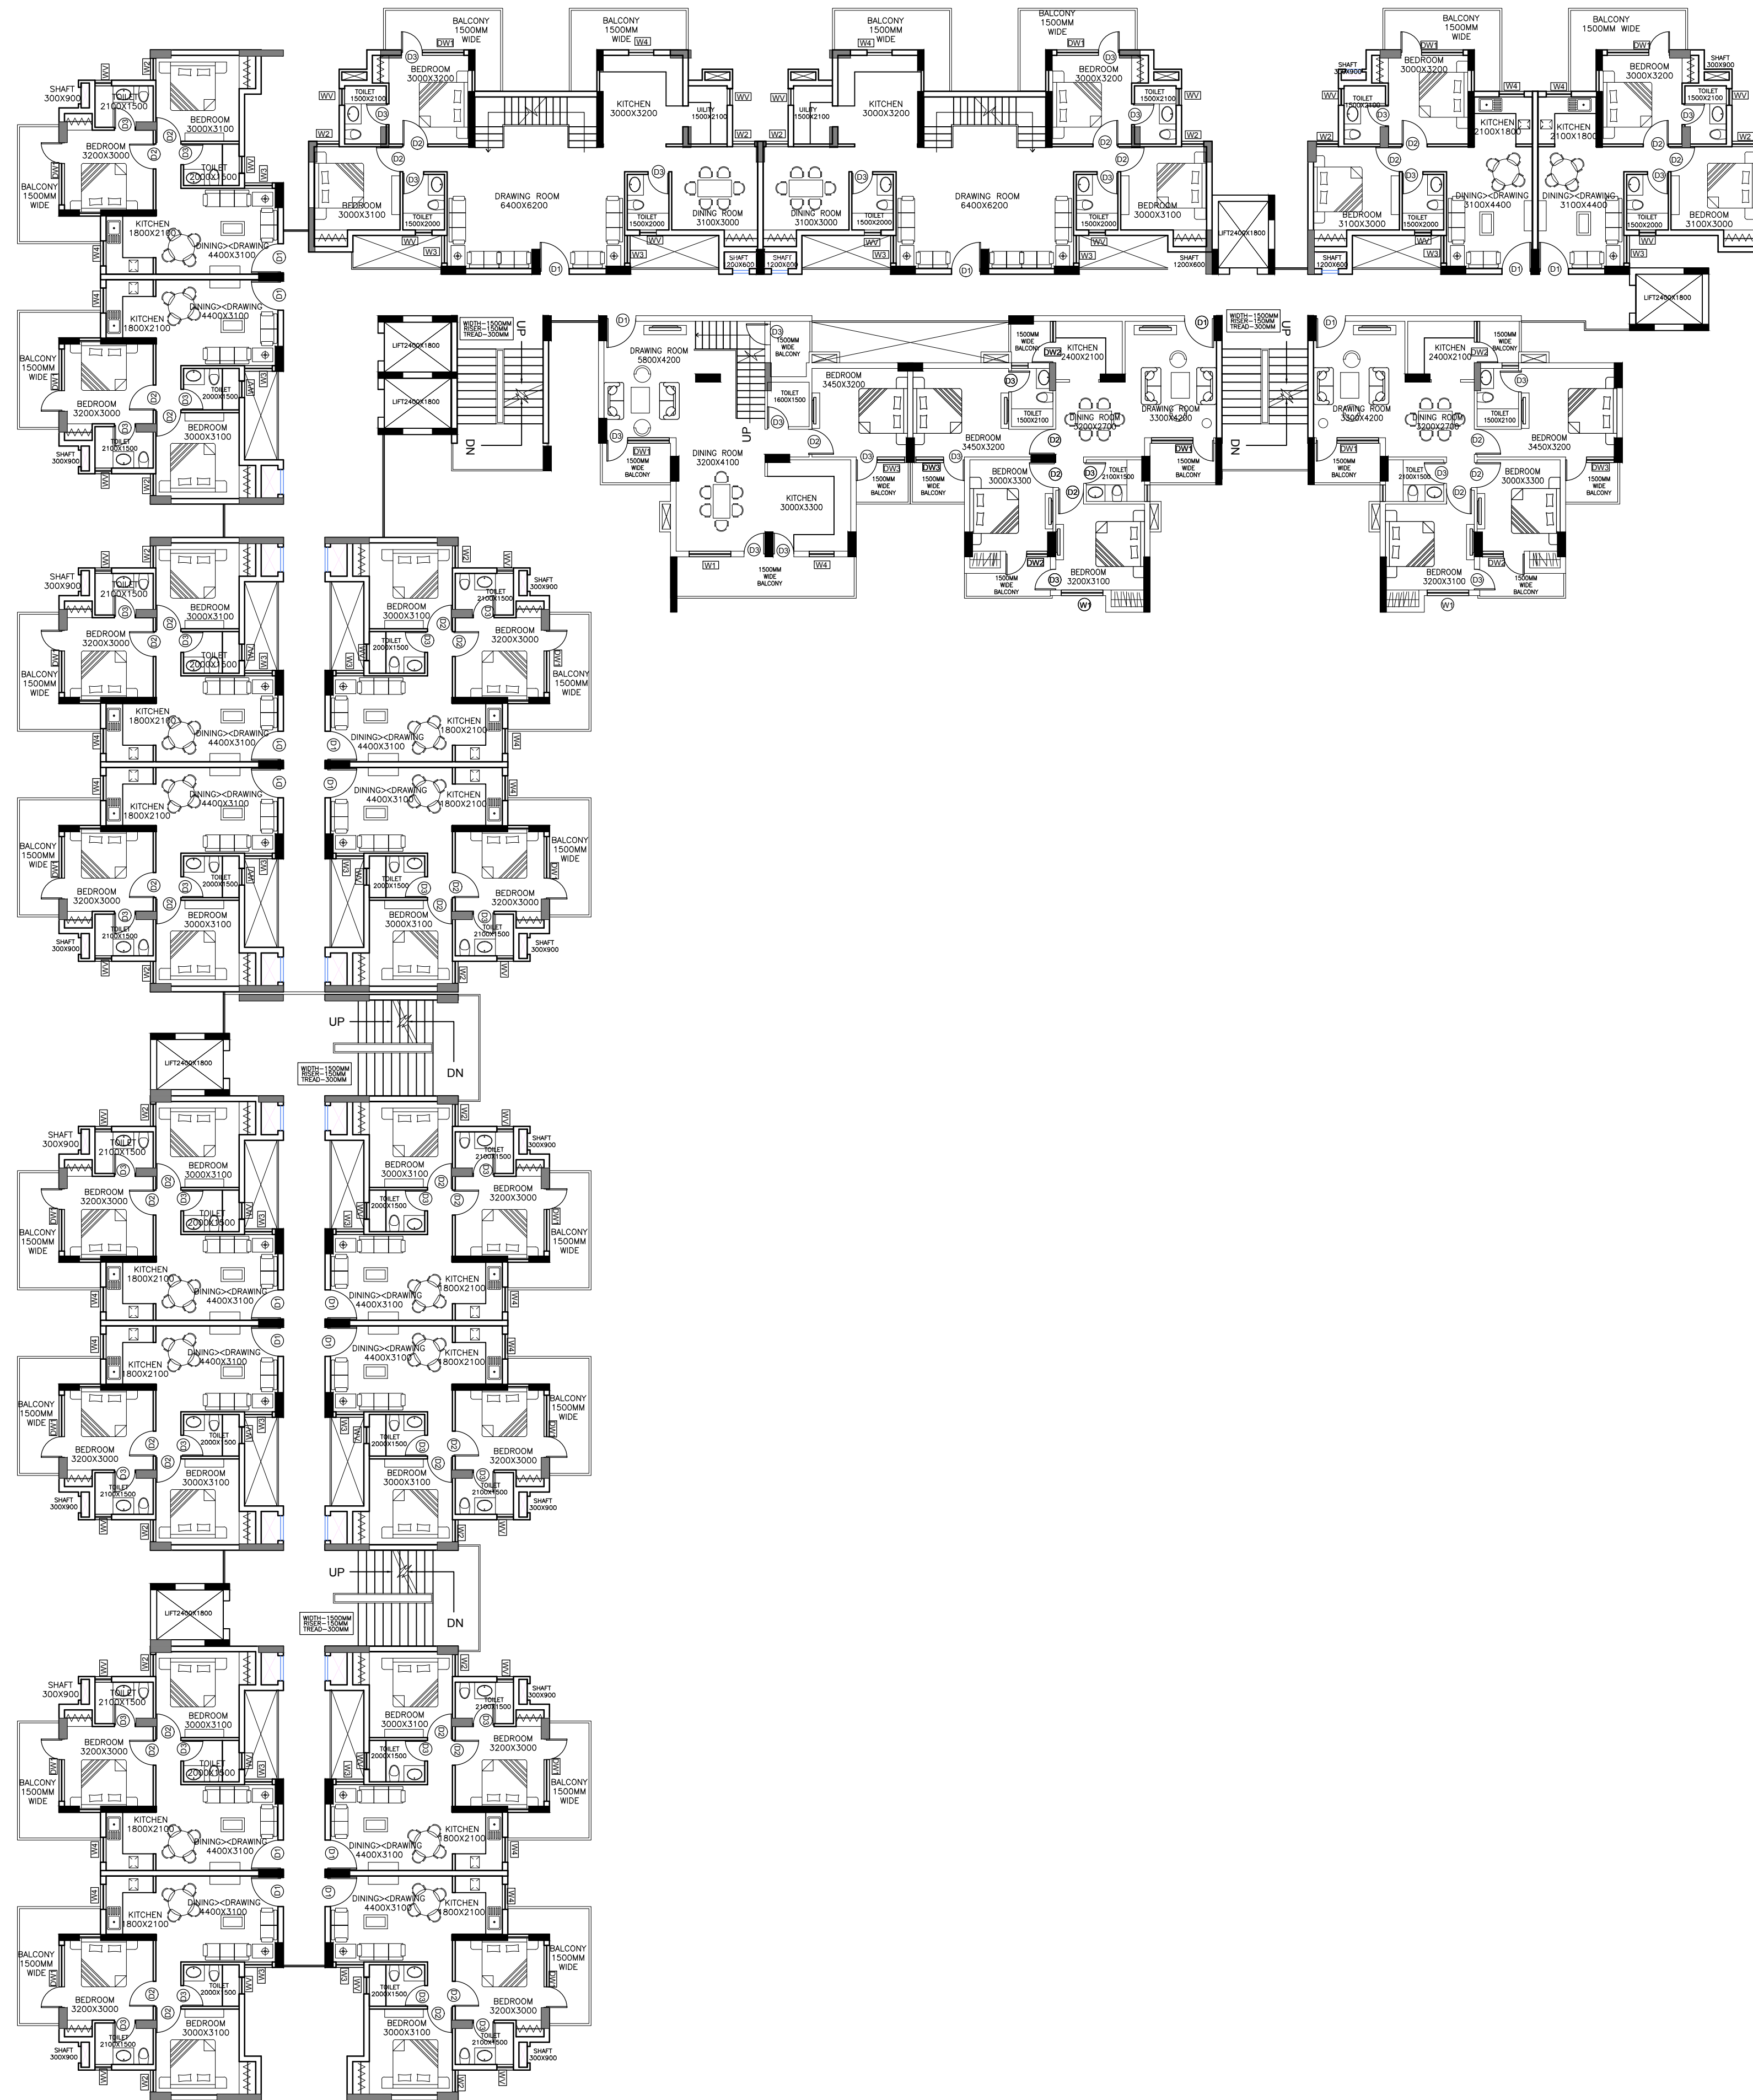

NOTES :

- Drawings are not to be scaled.
 - Discrepancies if found any to be reported to Architect immediately.
- All dimensions to be verified by Contractor on Site prior to any notice

KEY PLAN

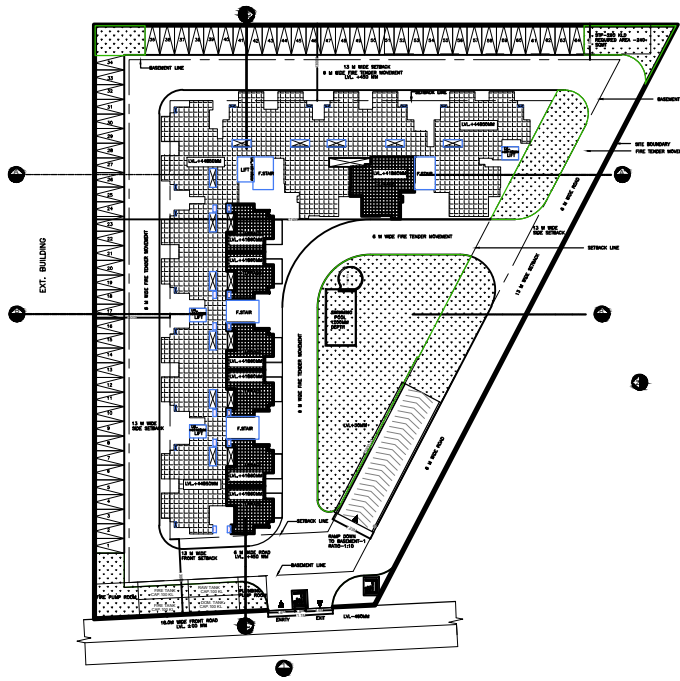

NOTES

PROJECT:

LUXE PARADIISE
PLOT-GH4 SECTOR B-2
TAJ NAGRI PHASE-2 , AGRA

CLIENT:

M/S ASHOK HOUSING
MR.SHOBHIK GOYYAL

ARCHITECTS :



NEXUSPLUS CONSULTANTS PVT. LTD.
B-116 , SECTOR-50, NOIDA-201301
PHONE NO. 0120 4355781 / 4250663

DRAWING NAME:

13TH FLOOR PLAN

DRAWN BY: AYUSHI

CHECK BY:


P.S.

DATE:


25-10-2016

DRAWING NO.:

AR-P-07

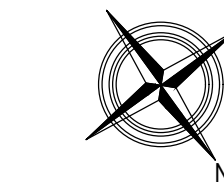


SCALE : 1:150

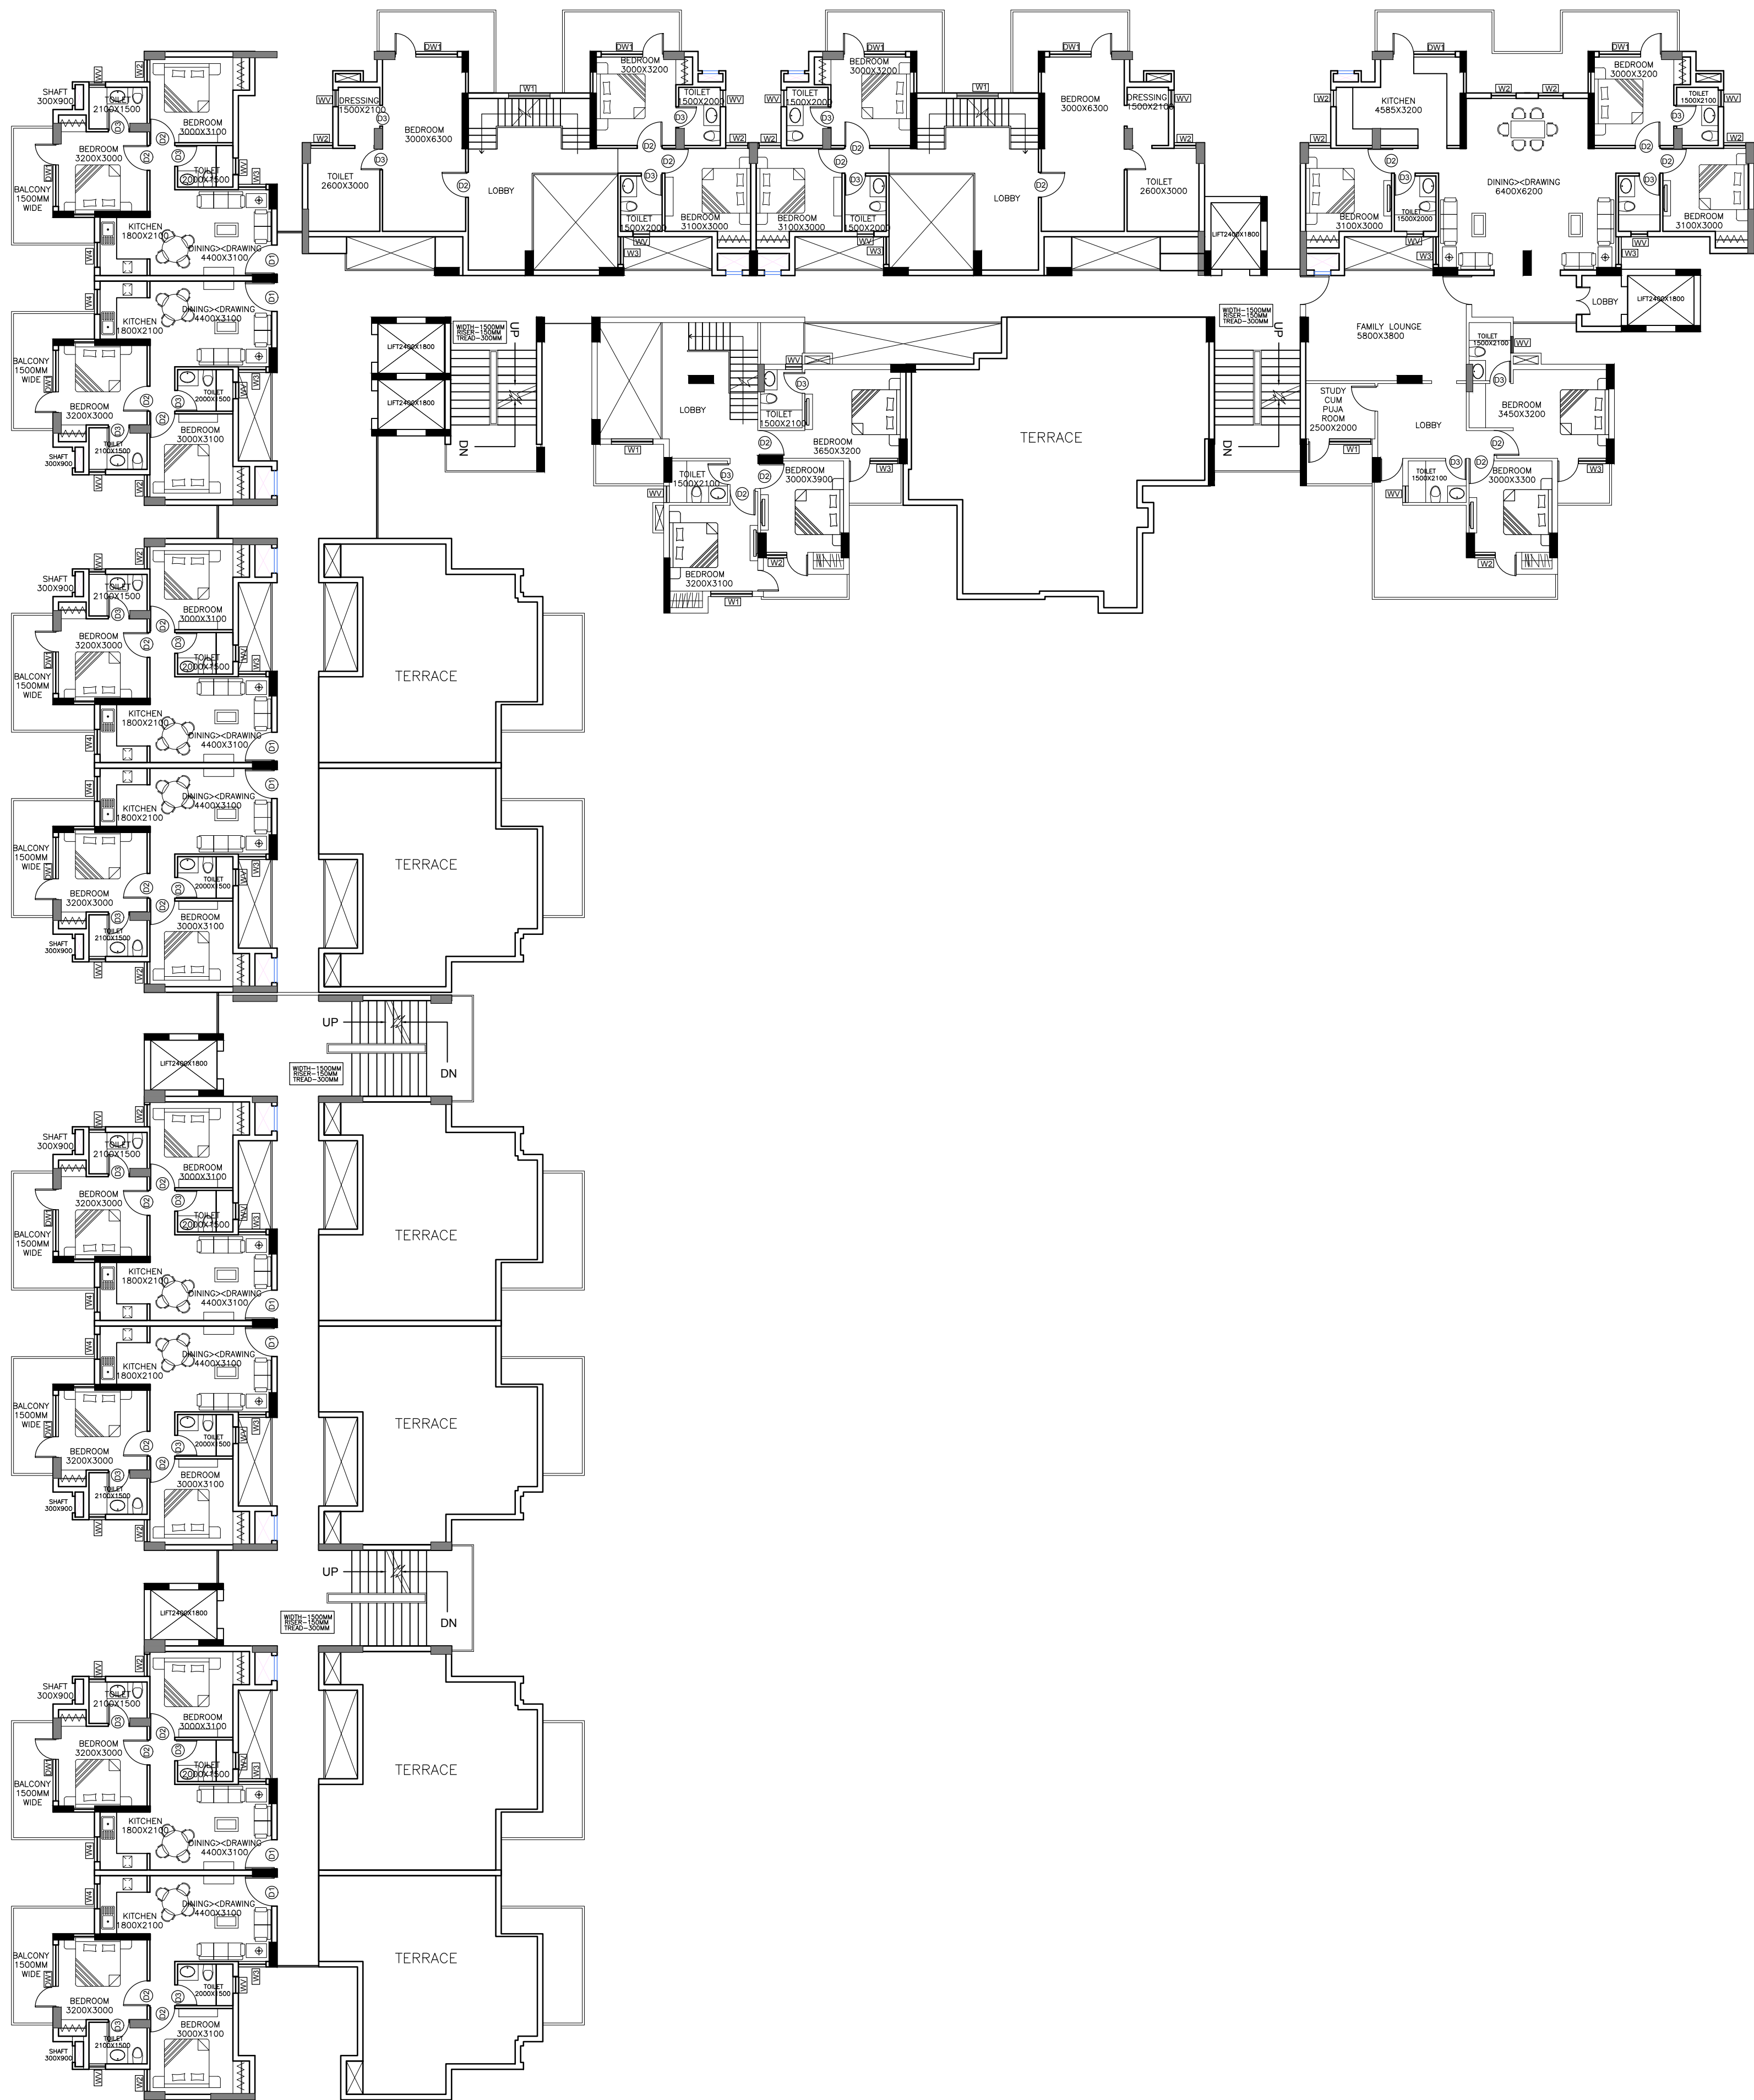

NOTES :

- Drawings are not to be scaled.
 - Discrepancies if found any to be reported to Architect immediately.
- All dimensions to be verified by Contractor on Site prior to any notice

KEY PLAN

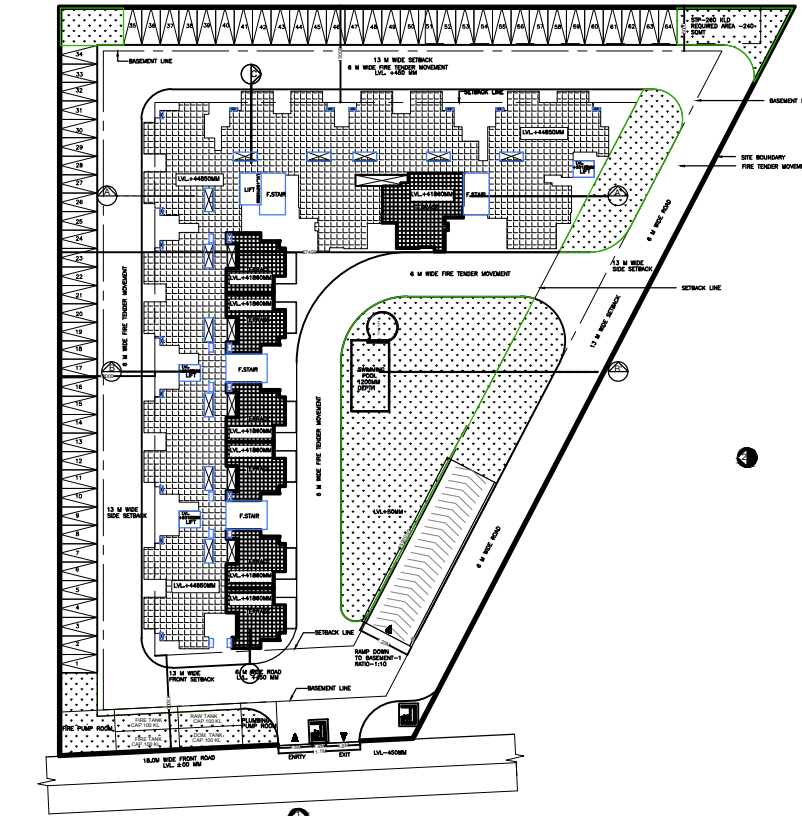

NOTES

PROJECT:

LUXE PARADIISE
PLOT-GH4 SECTOR B-2
TAJ NAGRI PHASE-2 , AGRA

CLIENT:

M/S ASHOK HOUSING
MR.SHOBHIK GOYYAL

ARCHITECTS :



NEXUSPLUS CONSULTANTS PVT. LTD.
B-116 , SECTOR-50, NOIDA-201301
PHONE NO. 0120 4355781 / 4250663

DRAWING NAME:

13TH FLOOR PLAN

DRAWN BY: AYUSHI

CHECK BY:

P.S.

SCALE : 1:150

DATE:

25-10-2016

DRAWING NO.:

AR-P-08