



SITE BOUNDARY	
BASEMENT LINE	
SET BACK LINE	

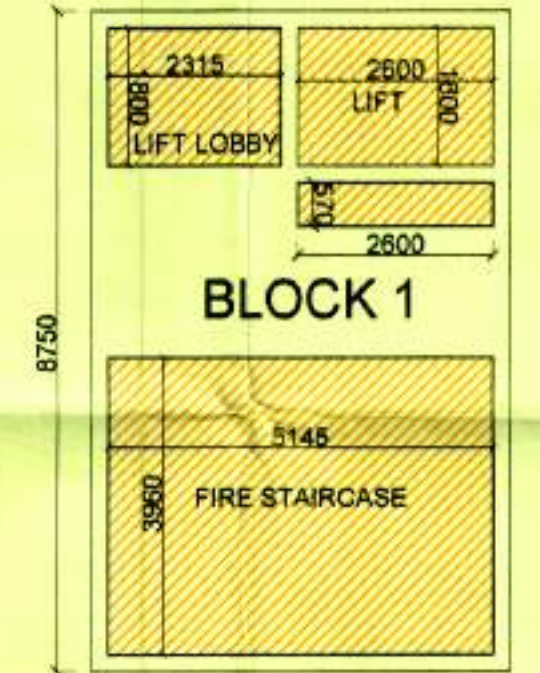


Approved: Dr. [Signature]
S. H. (Blue)

**GREATER NOIDA INDUSTRIAL
DEVELOPMENT AUTHORITY**

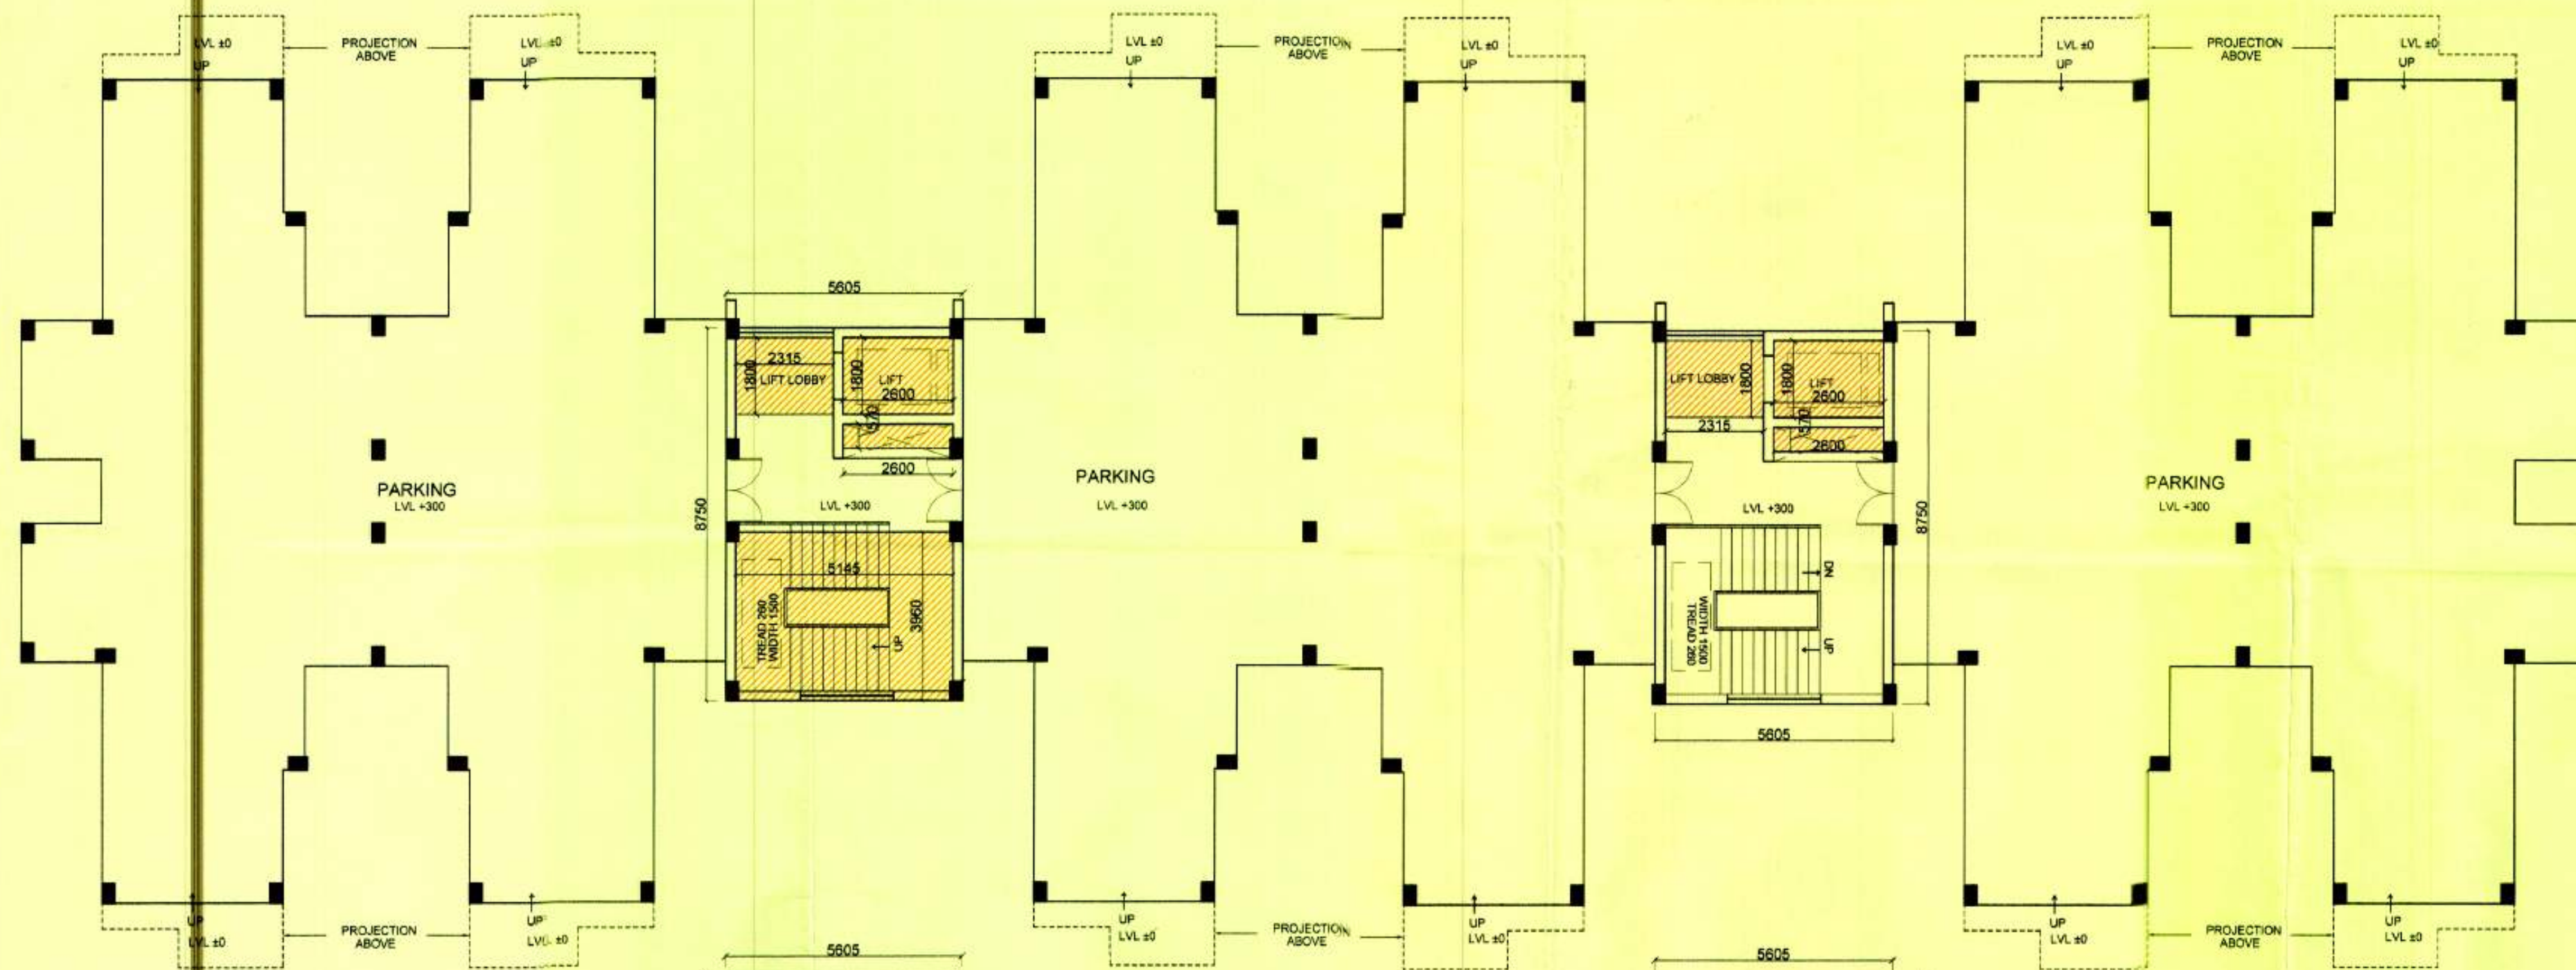

STILT FLOOR PLAN (2 BHK - FLAT)

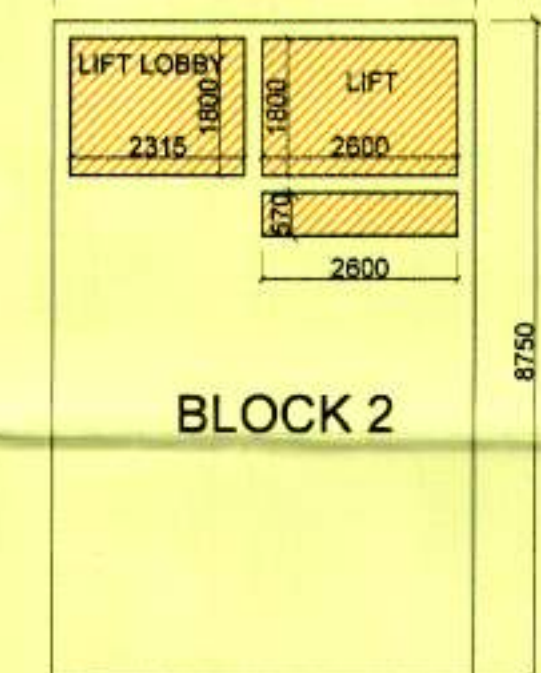

BLOCK 2

LIG-CLUSTER TERRACE AREA STATEMENT

S.No.	Item	Length	Width	No.	Area (In Sq.M)
1	FIRE STAIRCASE	5805	4190	1	24.16
2	MACHINE ROOM 1 & 2	7410	3290	2	48.76
3	MUMTY	5805	4190	1	23.48
TOTAL COVERED AREA OF MUMTY MACHINE (A)					96.40

LIG-CLUSTER STILT FLOOR AREA STATEMENT

S.No.	Item	Length	Width	No.	Area (In Sq.M)
1	BLOCK 1 AREA	5605	8750	1	49.04
2	BLOCK 2 AREA	5605	8750	1	49.04
TOTAL COVERED AREA (A)					98.09

AREA UNDER 15% DEDUCTION

S.No.	Item	Length	Width	No.	Area (In Sq.M)
1	LIFT LOBBY	2315	1800	2	8.33
2	LIFT	2600	1800	2	9.36
3	SHAFT	2600	570	2	2.96
4	FIRE STAIRCASE	5145	3950	1	20.37
TOTAL AREA UNDER 15% DEDUCTION (B)					41.03
TOTAL FAR AREA ON STILT FLOOR (C=A-B)					57.06

OPENING SCHEDULE

S.NO.	TYPE	SIZE	SILL	INTEL	REMARK
DOOR OPENINGS					
1.	DW1	2160	2550	-900	+2550
2.	D1	1000	2550	-	+2550
3.	D2	900	2550	-	+2550
4.	D3	750	2550	-	+2550
WINDOW OPENINGS					
1.	W1	1200	1650	+900	+2550
2.	W2	1000	1500	+1050	+2550
3.	W3	600	1650	+900	+2550

LEGEND :-

BALCONY	
CUPBOARD & SHAFTS	
SERVICE CORE	

SUBMISSION DRAWING

PROJECT:
GROUP HOUSING FOR LIG & MIG
PLOT NO GH-02, OMICRON -1A
AT GREATER NOIDA .

CONSTRUCTION AGENCY :
GREATER NOIDA INDUSTRIAL DEVELOPMENT
AUTHORITY,
169 CHITVAN ESTATE SECTOR
GAMMA - II GREATER NOIDA, GAUTAM BUDDH
NAGAR, UTTAR PRADESH 201308

DRG. TITLE:
LIG - STILT & TERRACE PLAN & AREA
STATEMENT

REVISIONS :

S.N.	REVISION	DATE	DESCRIPTION

DATE:	SCALE:	NORTH:	DRG NO.:
JULY-2017	1:100		AR-08




CONSULTING ARCHITECTS:
ARCH-EN DESIGN

Architect **ASHOK KUMMAR**
 DELHI OFF: B-1/2, HAUZ KHAS, NEW DELHI-16.
 011-45188222, Fax:- 011-45188288
 LUCKNOW OFF: 4/5, VISHAL KHAND, GOMTI NAGAR, LUCKNOW
 0522-4088222, Fax :- 0522-4088288


ASHOK KUMMAR
 ARCH-EN DESIGN
 B-1/2, HAUZ KHAS, NEW DELHI-16
 011-45188222, Fax:- 011-45188288

A.C.E.O.		C.E.O.	
SURESH KUMAR MANAGER(PLNG.)	W. SUKHBIR SR.EXE.(PLNG.)	NIMISHA SHARMA D.G.M. (PLNG.)	G.M. (PLNG.)


GREATER NOIDA INDUSTRIAL DEVELOPMENT AUTHORITY

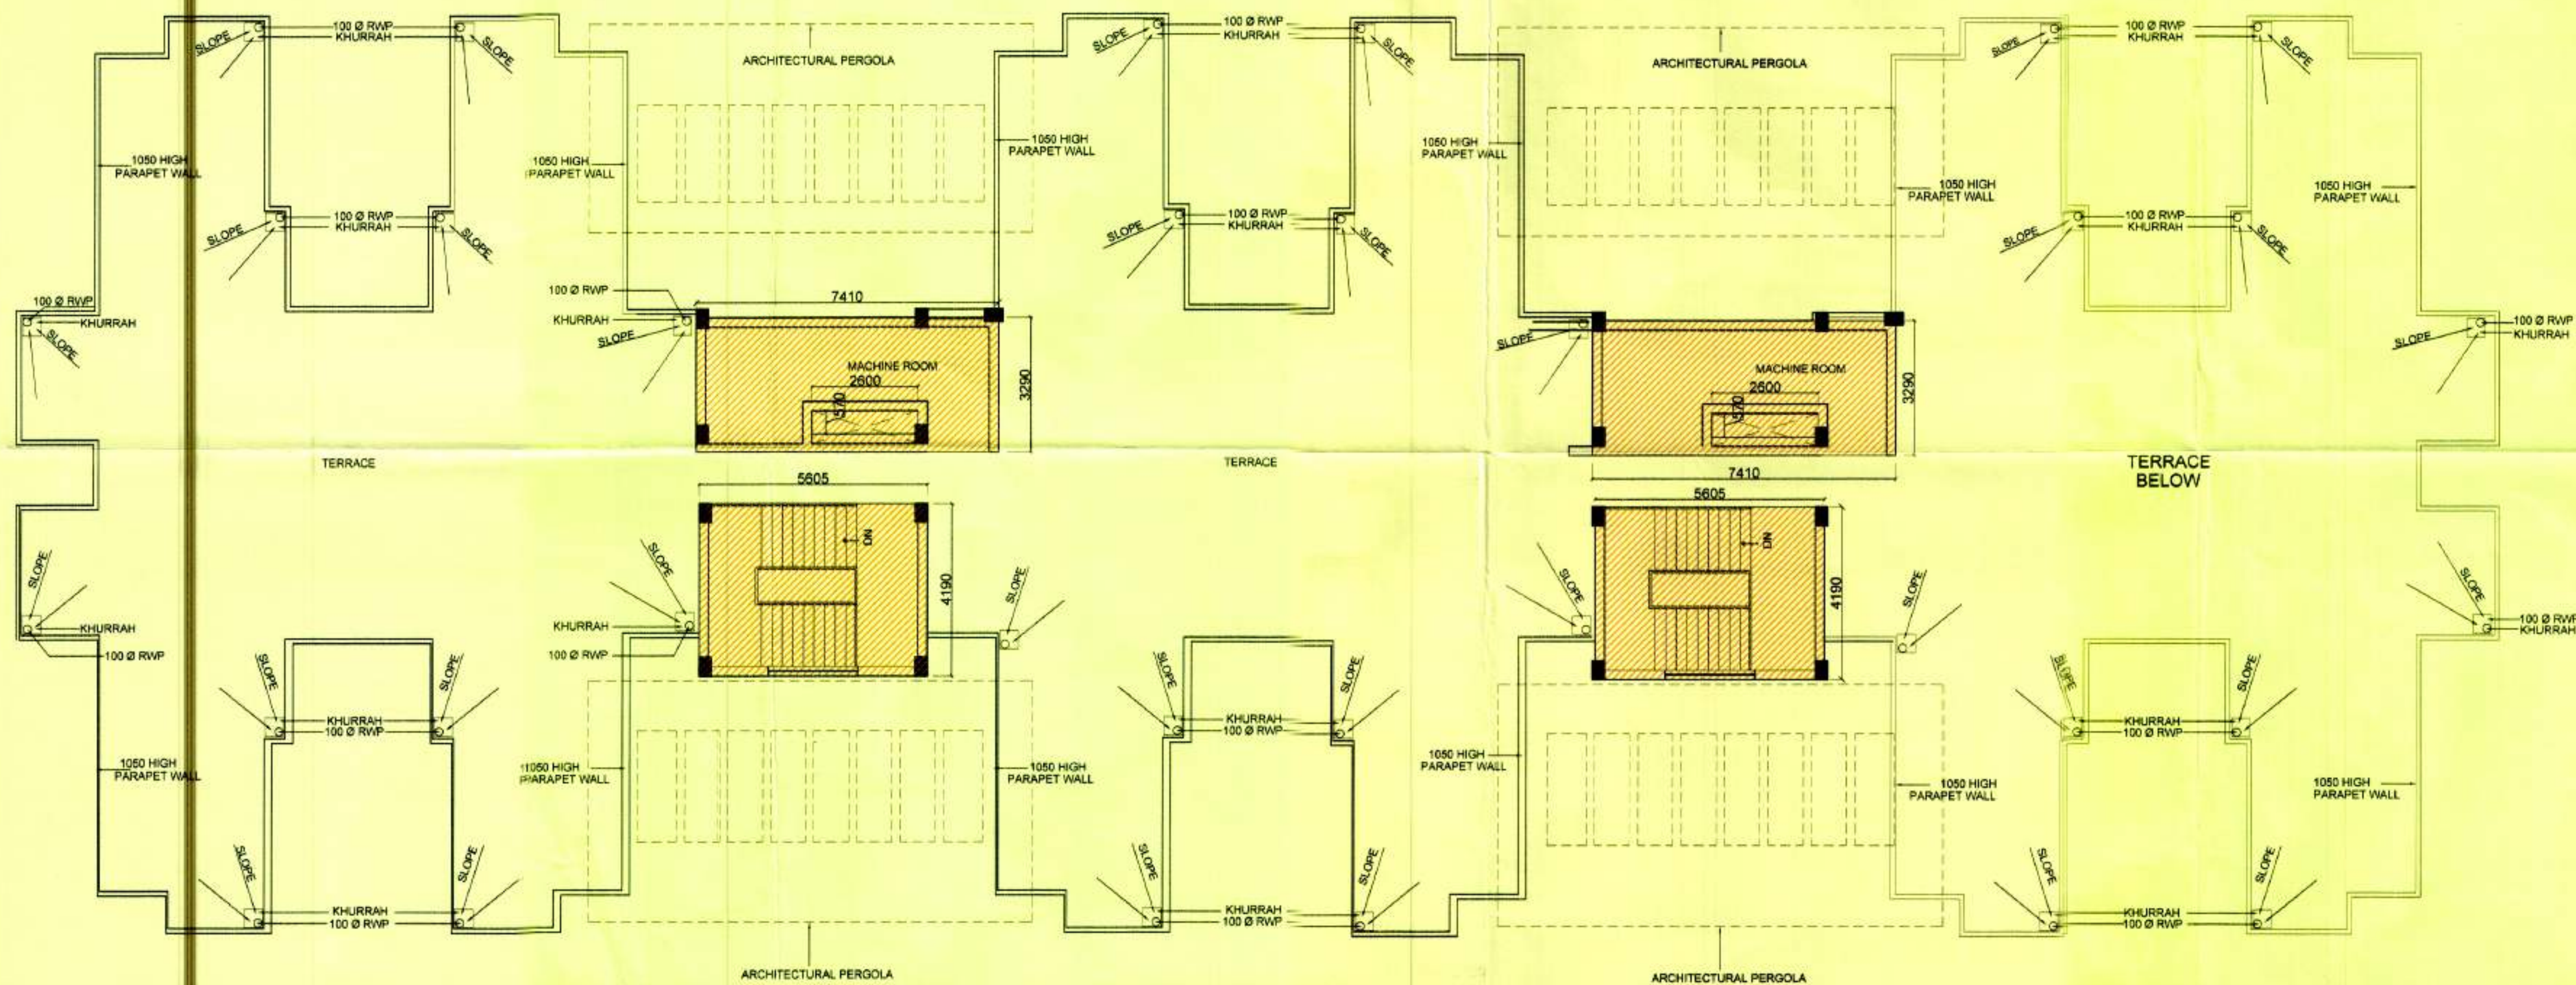


TERRACE PLAN (2 BHK - FLAT)

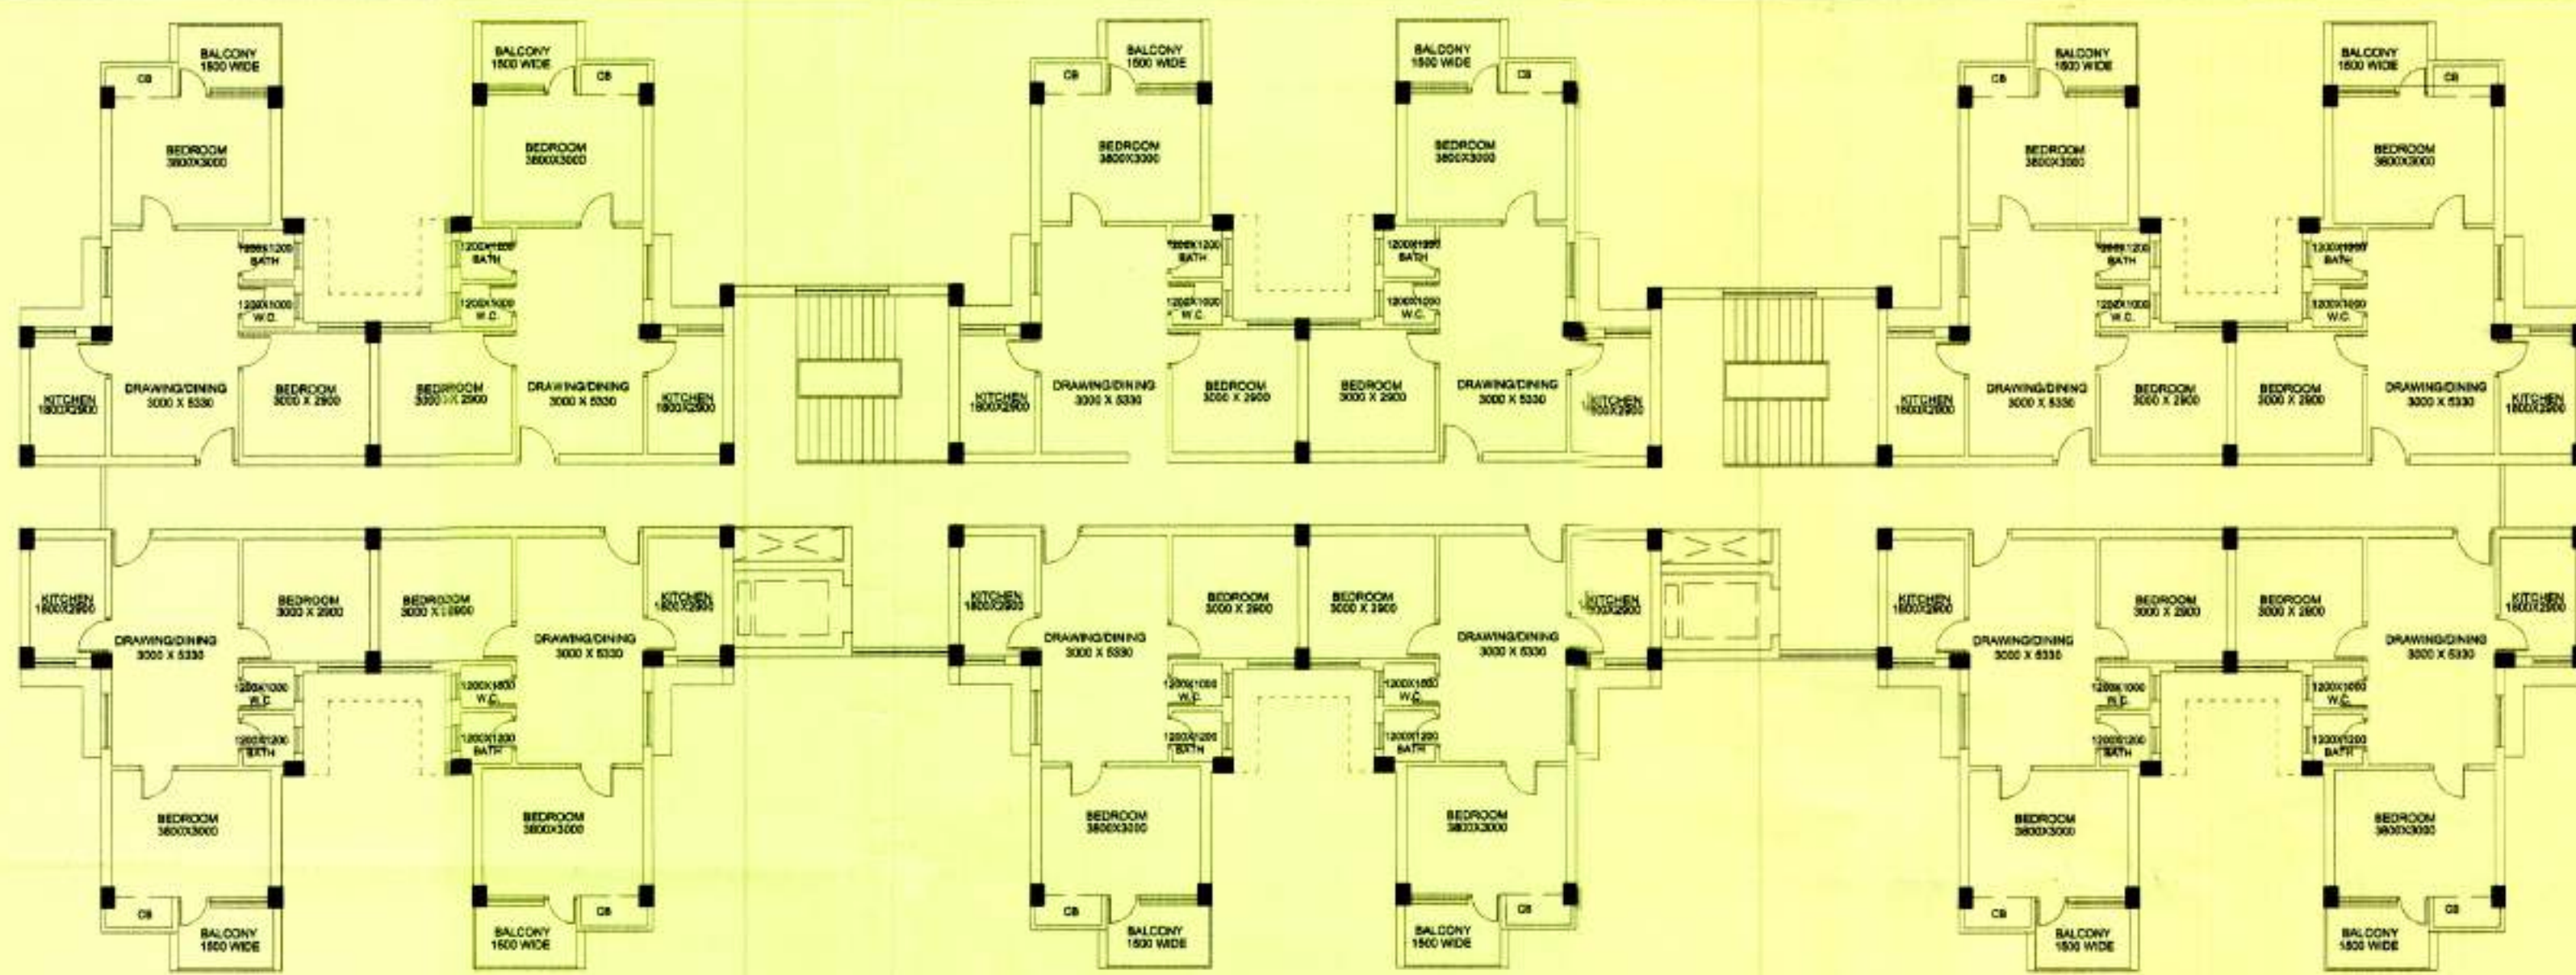

ELEVATION 1 ▲

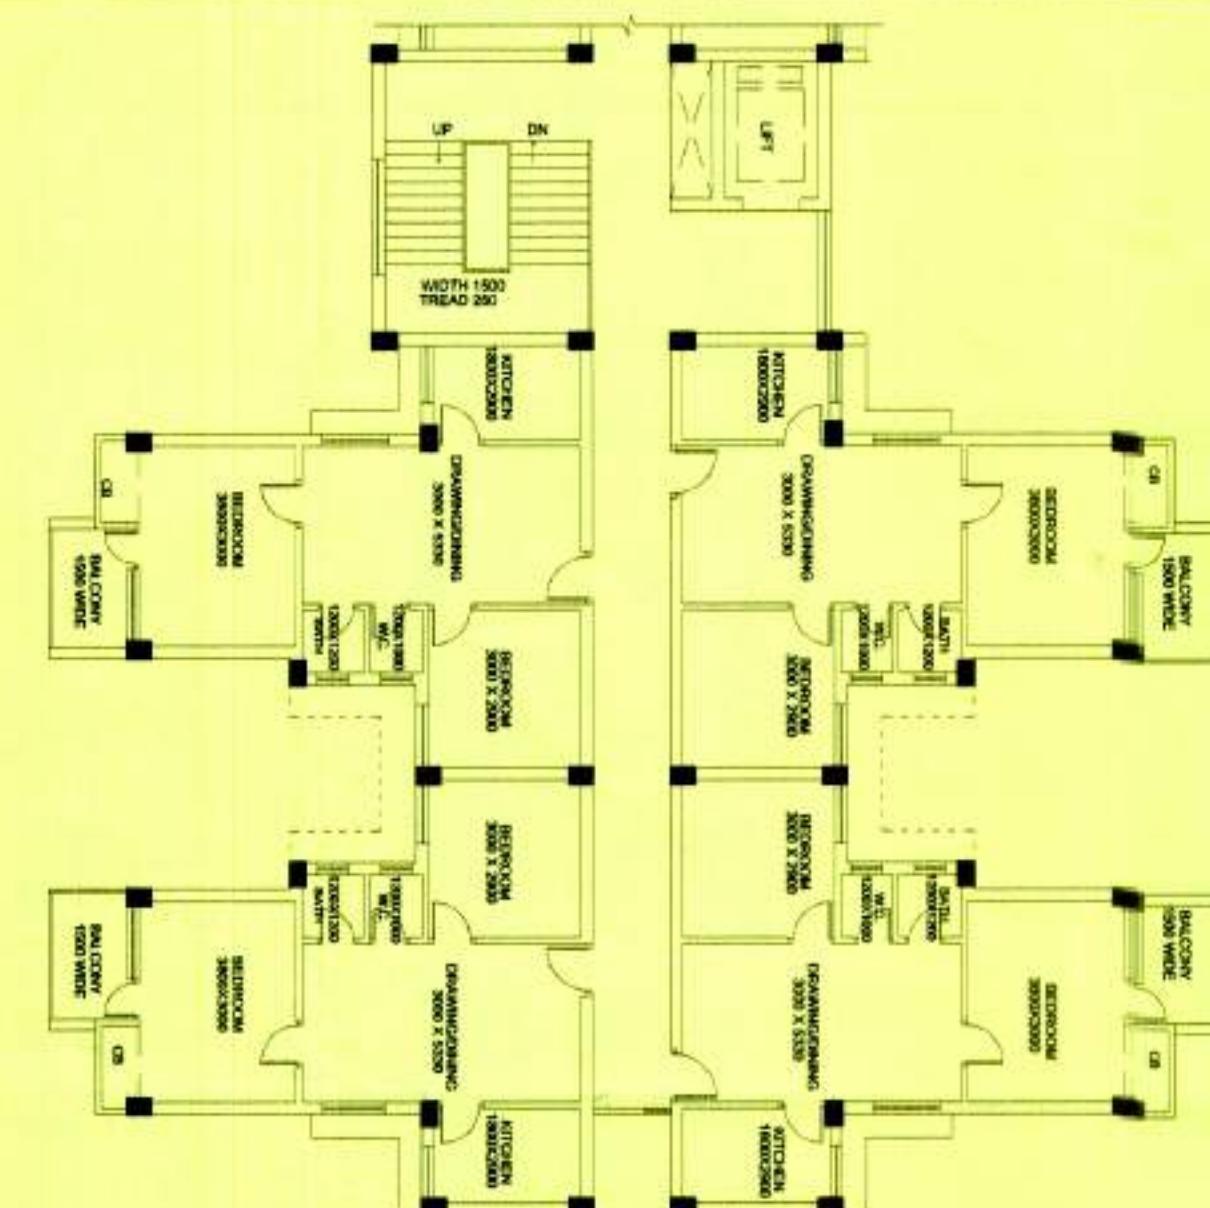

ELEVATION 2 ▲

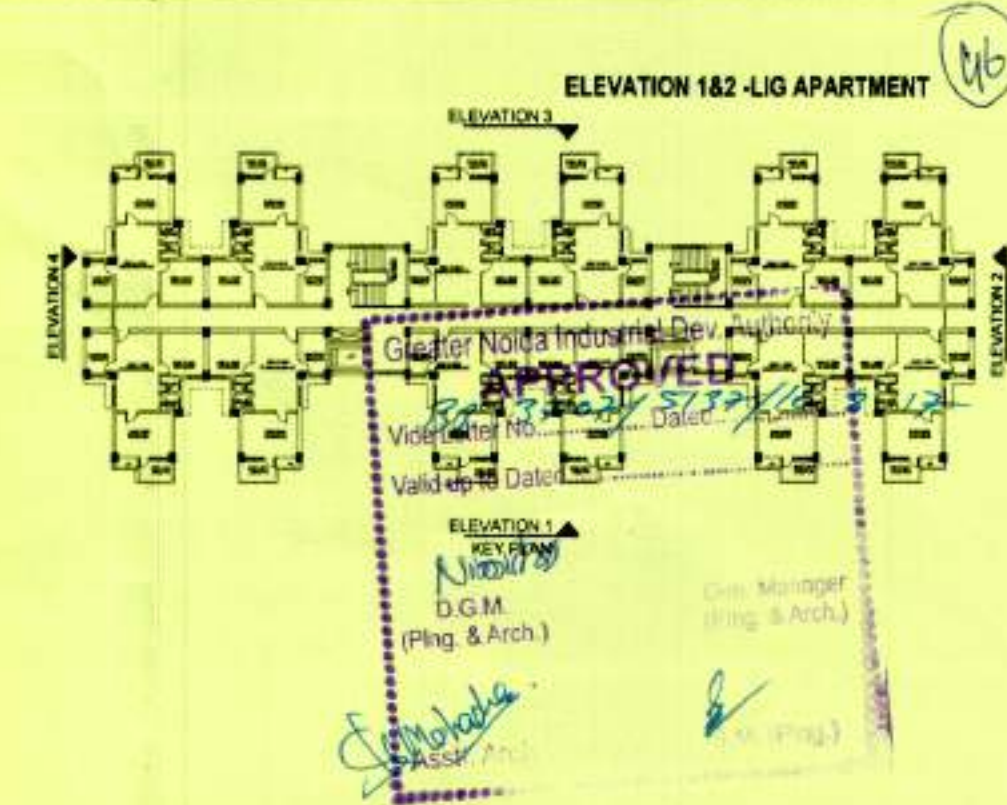

ELEVATION 1

ELEVATION 2

SUBMISSION DRAWING

PROJECT:
**GROUP HOUSING FOR LIG & MIG
PLOT NO GH-02, OMICRON -1A
AT GREATER NOIDA.**

CONSTRUCTION AGENCY:
**GREATER NOIDA INDUSTRIAL DEVELOPMENT
AUTHORITY,
169 CHITVAN ESTATE SECTOR
GAMMA - II GREATER NOIDA, GAUTAM BUDDH
NAGAR, UTTAR PRADESH 201308**

DRG. TITLE:
**LIG - ELEVATION 1 & 2
(S+G+14th FLOOR)**

S.N.	REVISION	DATE	DESCRIPTION

DATE: JULY-2017 SCALE: 1:150 NORTH: DRG NO.: AR-09


AED
CONSULTING ARCHITECTS:
ARCH-EN DESIGN

Architect **ASHOK KUMMAR**
DELHI OFF.: B-16, HAUZ KHAS, NEW DELHI-16.
011-45188222, Fax:- 011-45188288
LUCKNOW OFF.: 4/5, VISHAL KHAND, GOMTI NAGAR, LUCKNOW
0522-4088222, Fax:- 0522-4088288


ASHOK KUMMAR
B-16, HAUZ KHAS, NEW DELHI-16
011-45188222, Fax:- 011-45188288

ACED.	CEO
SURESH KUMAR MANAGER (PLNG.)	W. SUJIBIR SR. EXE. (PLNG.)
NIMISHA SHARMA D.G.M. (PLNG.)	G.M. (PLNG.)


**GREATER NOIDA INDUSTRIAL
DEVELOPMENT AUTHORITY**

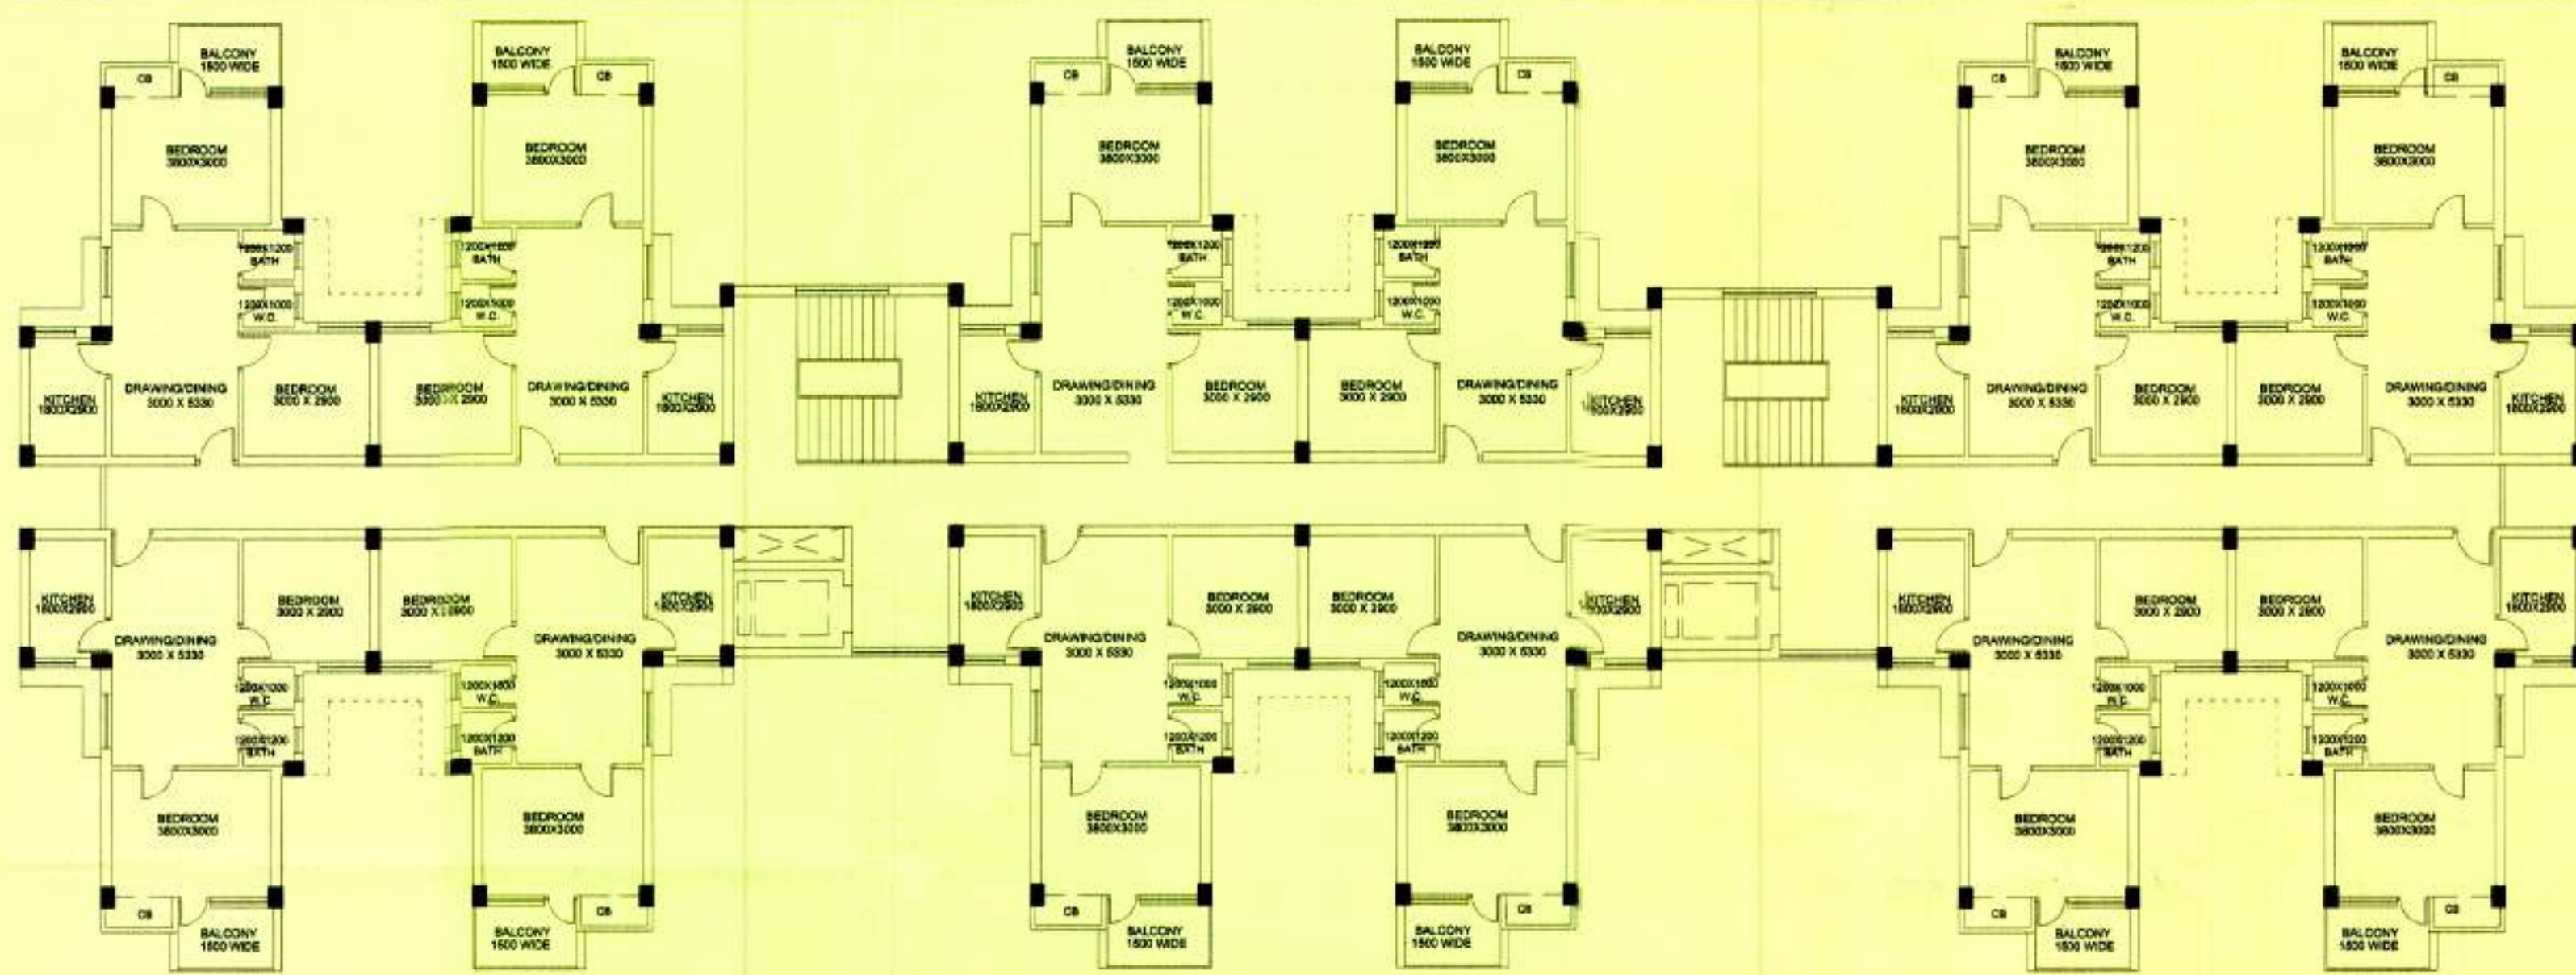

ELEVATION 1 ▲

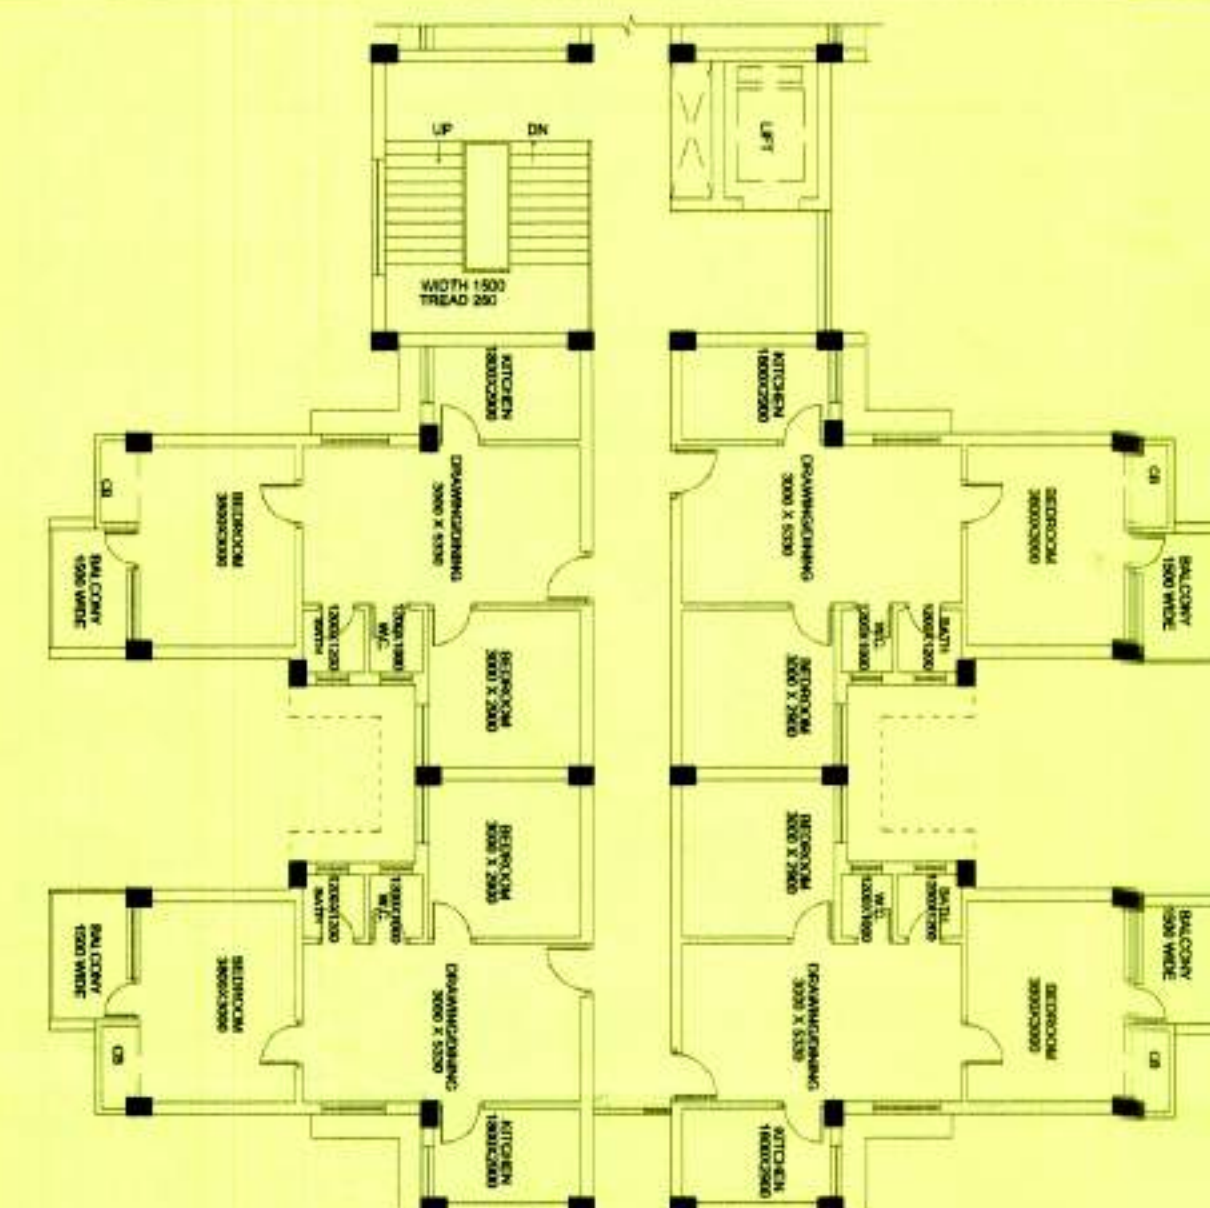

ELEVATION 2 ▲

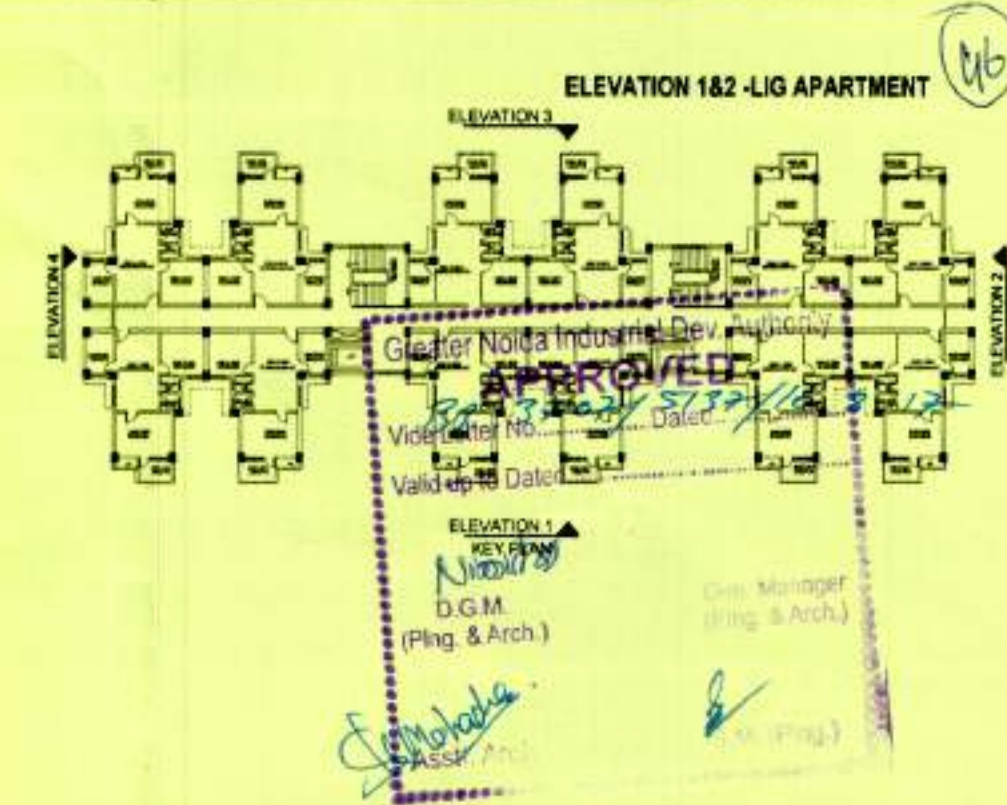

ELEVATION 1

ELEVATION 2

SUBMISSION DRAWING

PROJECT:
**GROUP HOUSING FOR LIG & MIG
PLOT NO GH-02, OMICRON -1A
AT GREATER NOIDA.**

CONSTRUCTION AGENCY:
**GREATER NOIDA INDUSTRIAL DEVELOPMENT
AUTHORITY,
169 CHITVAN ESTATE SECTOR
GAMMA - II GREATER NOIDA, GAUTAM BUDDH
NAGAR, UTTAR PRADESH 201308**

DRG. TITLE:
**LIG - ELEVATION 1 & 2
(S+G+14th FLOOR)**

S.N.	REVISION	DATE	DESCRIPTION

DATE: JULY-2017 SCALE: 1:150 NORTH: DRG NO.: AR-09



ARCH-EN DESIGN
CONSULTING ARCHITECTS:
Architect **ASHOK KUMMAR**
DELHI OFF.: B-16, HAUZ KHAS, NEW DELHI-16.
011-45188222, Fax:- 011-45188288
LUCKNOW OFF.: 4/5, VISHAL KHAND, GOMTI NAGAR, LUCKNOW
0522-4088222, Fax:- 0522-4088288

ASHOK KUMMAR
B-16, HAUZ KHAS, NEW DELHI-16
011-45188222, Fax:- 011-45188288

ACED.	CED.
SURESH KUMAR MANAGER (PLNG.)	W. SUJIBIR SR. EXE. (PLNG.)
NIMISHA SHARMA D.G.M. (PLNG.)	G.M. (PLNG.)

**GREATER NOIDA INDUSTRIAL
DEVELOPMENT AUTHORITY**

SECTION - LIG TOWER

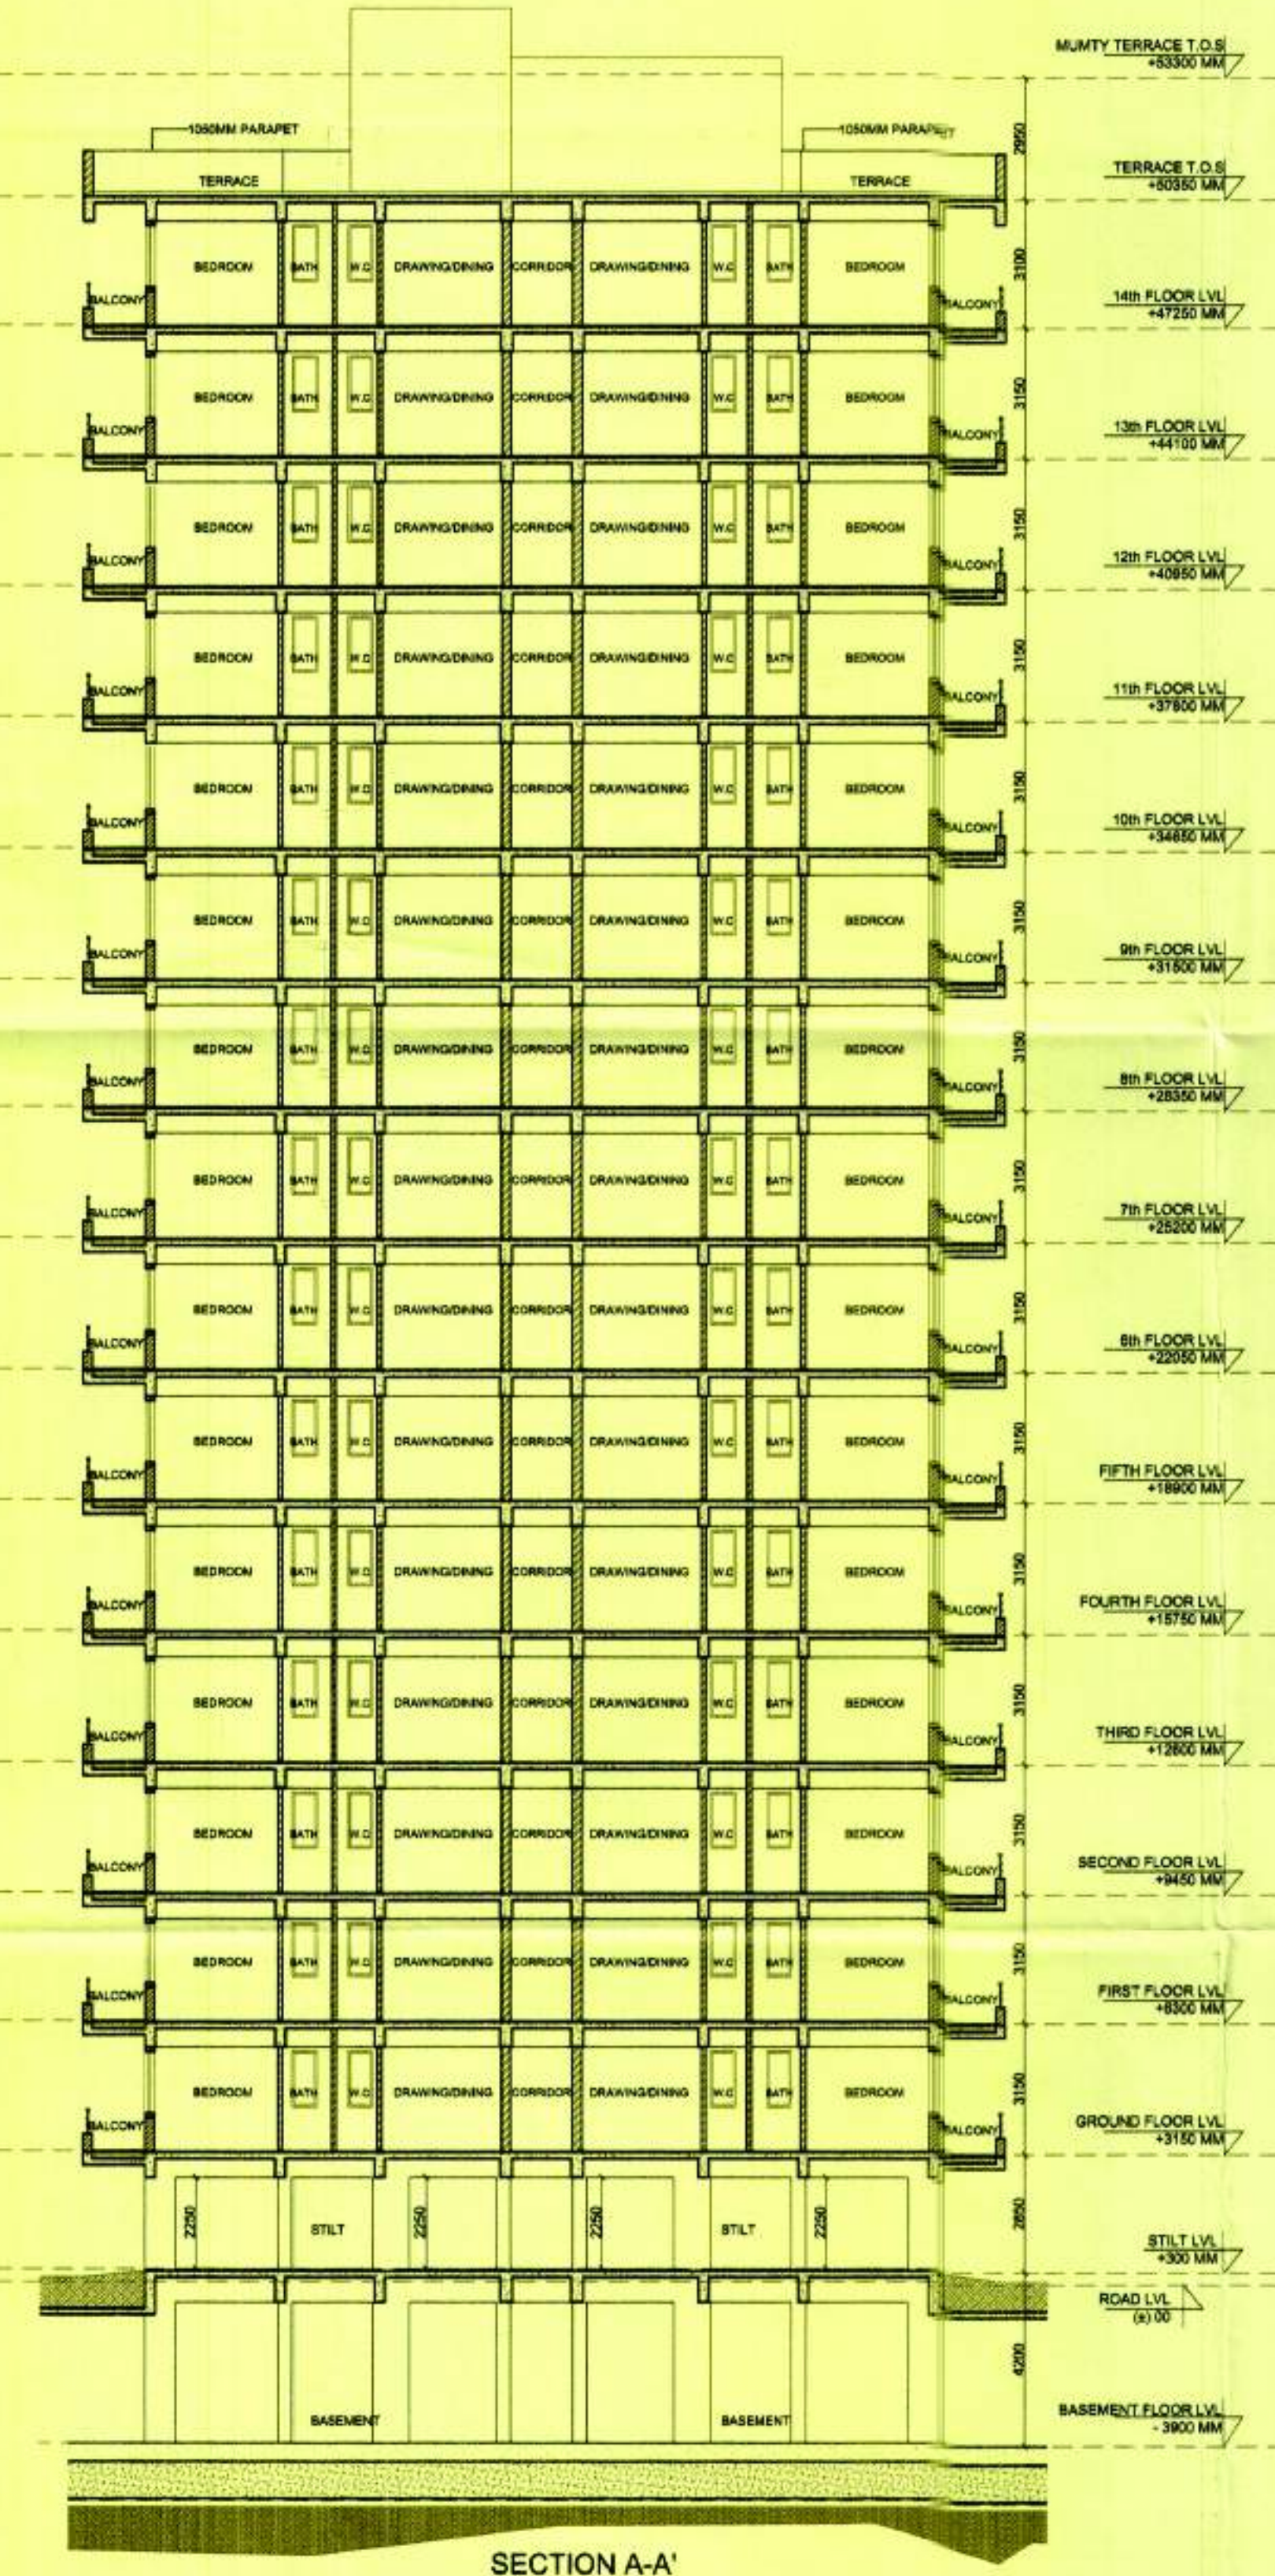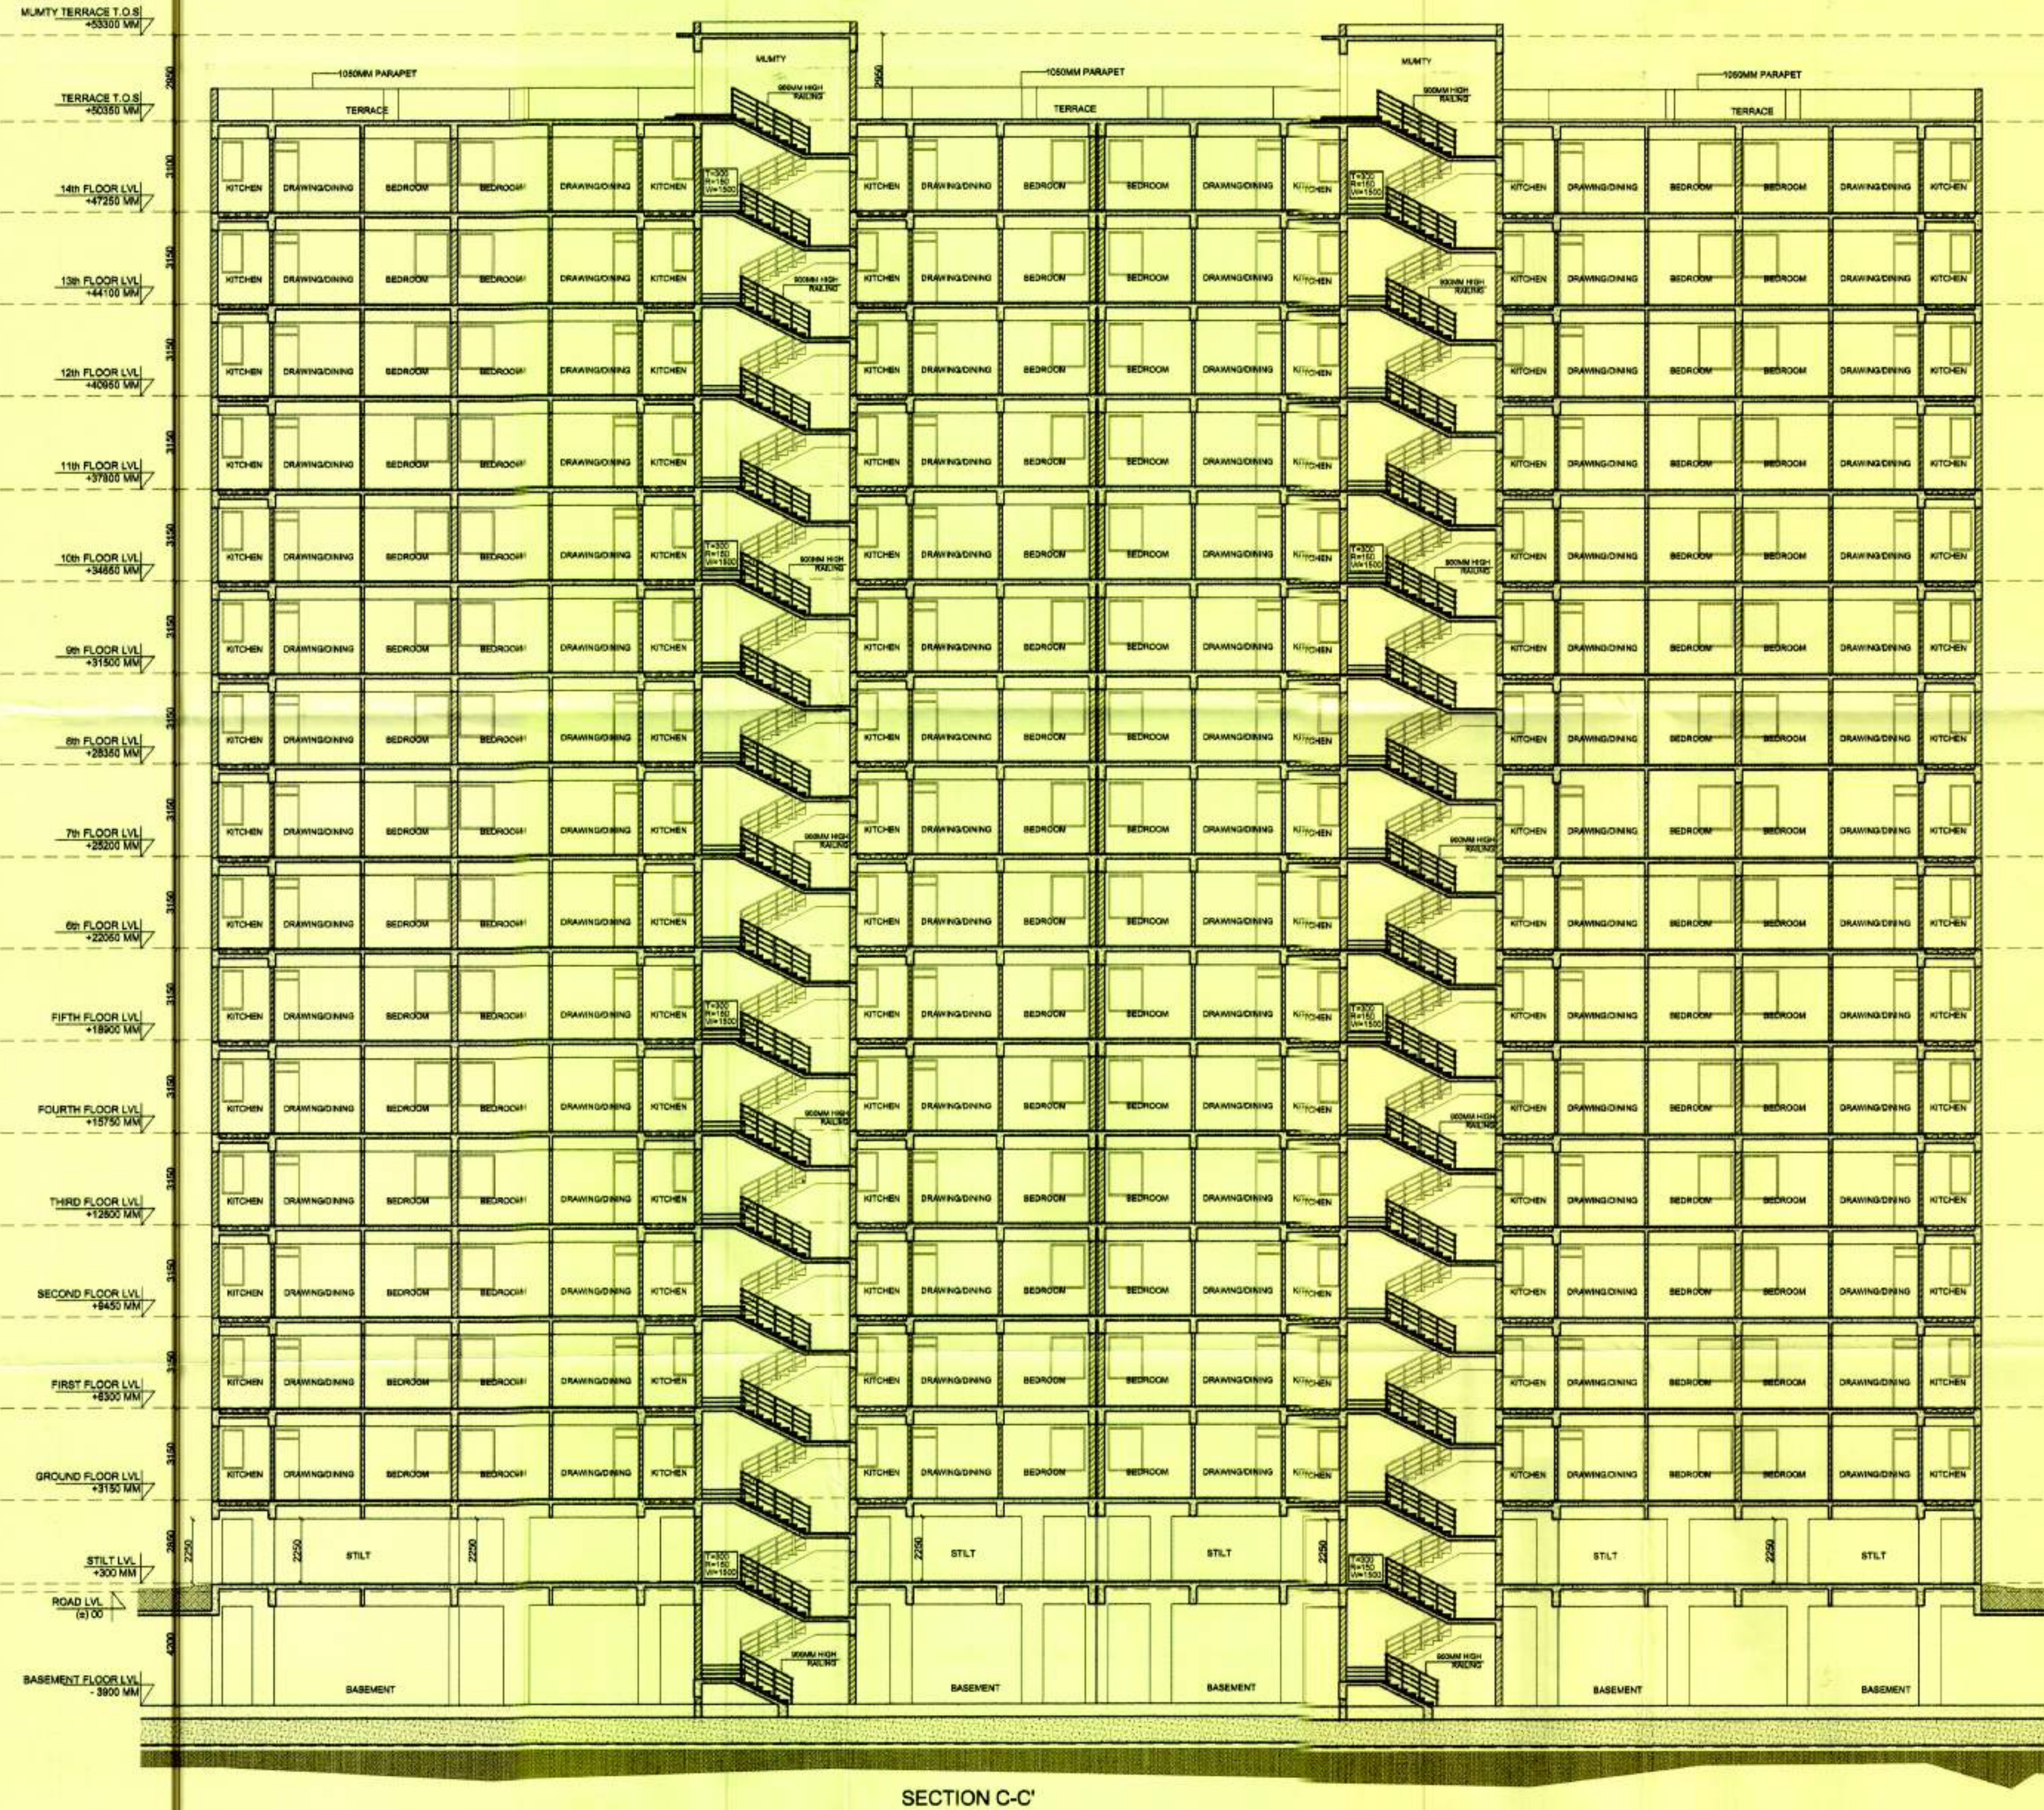

SUBMISSION DRAWING

PROJECT:

GROUP HOUSING FOR LIG & MIG
PLOT NO GH-02, OMICRON -1A
AT GREATER NOIDA.

CONSTRUCTION AGENCY:

GREATER NOIDA INDUSTRIAL DEVELOPMENT
AUTHORITY,
169 CHITVAN ESTATE SECTOR
GAMMA - II GREATER NOIDA, GAUTAM BUDDH
NAGAR, UTTAR PRADESH 201308

DRG. TITLE:

LIG - SECTIONS
(S+G+14th FLOOR)

REVISIONS:

S.N.	REVISION	DATE	DESCRIPTION

DATE:	SCALE:	NORTH:	DRG NO.:
JULY-2017	1:150		AR-11



CONSULTING ARCHITECTS:
ARCH-EN DESIGN

Architect **ASHOK KUMMAR**

DELHI OFF: B-36, HALUZ KHAS, NEW DELHI-16.
011-45188222, Fax: 011-45188288



LUCKNOW OFF: 4/5, VISHAL KHAND, GOMTI NAGAR, LUCKNOW
0522-4088322, Fax: 0522-4088288

(Signature)
ARCHITECT
ASHOK KUMMAR
REGD. NO. C-1484702
U.P. ARCHITECTS ACT, 1962

ACEO.	CEO
SURESH KUMAR MANAGER (PLNG.)	W. SUKHBIR SR. EXE. (PLNG.)
NIMISHA SHARMA D.G.M. (PLNG.)	G.M. (PLNG.)

**GREATER NOIDA INDUSTRIAL
DEVELOPMENT AUTHORITY**

SECTION - LIG TOWER

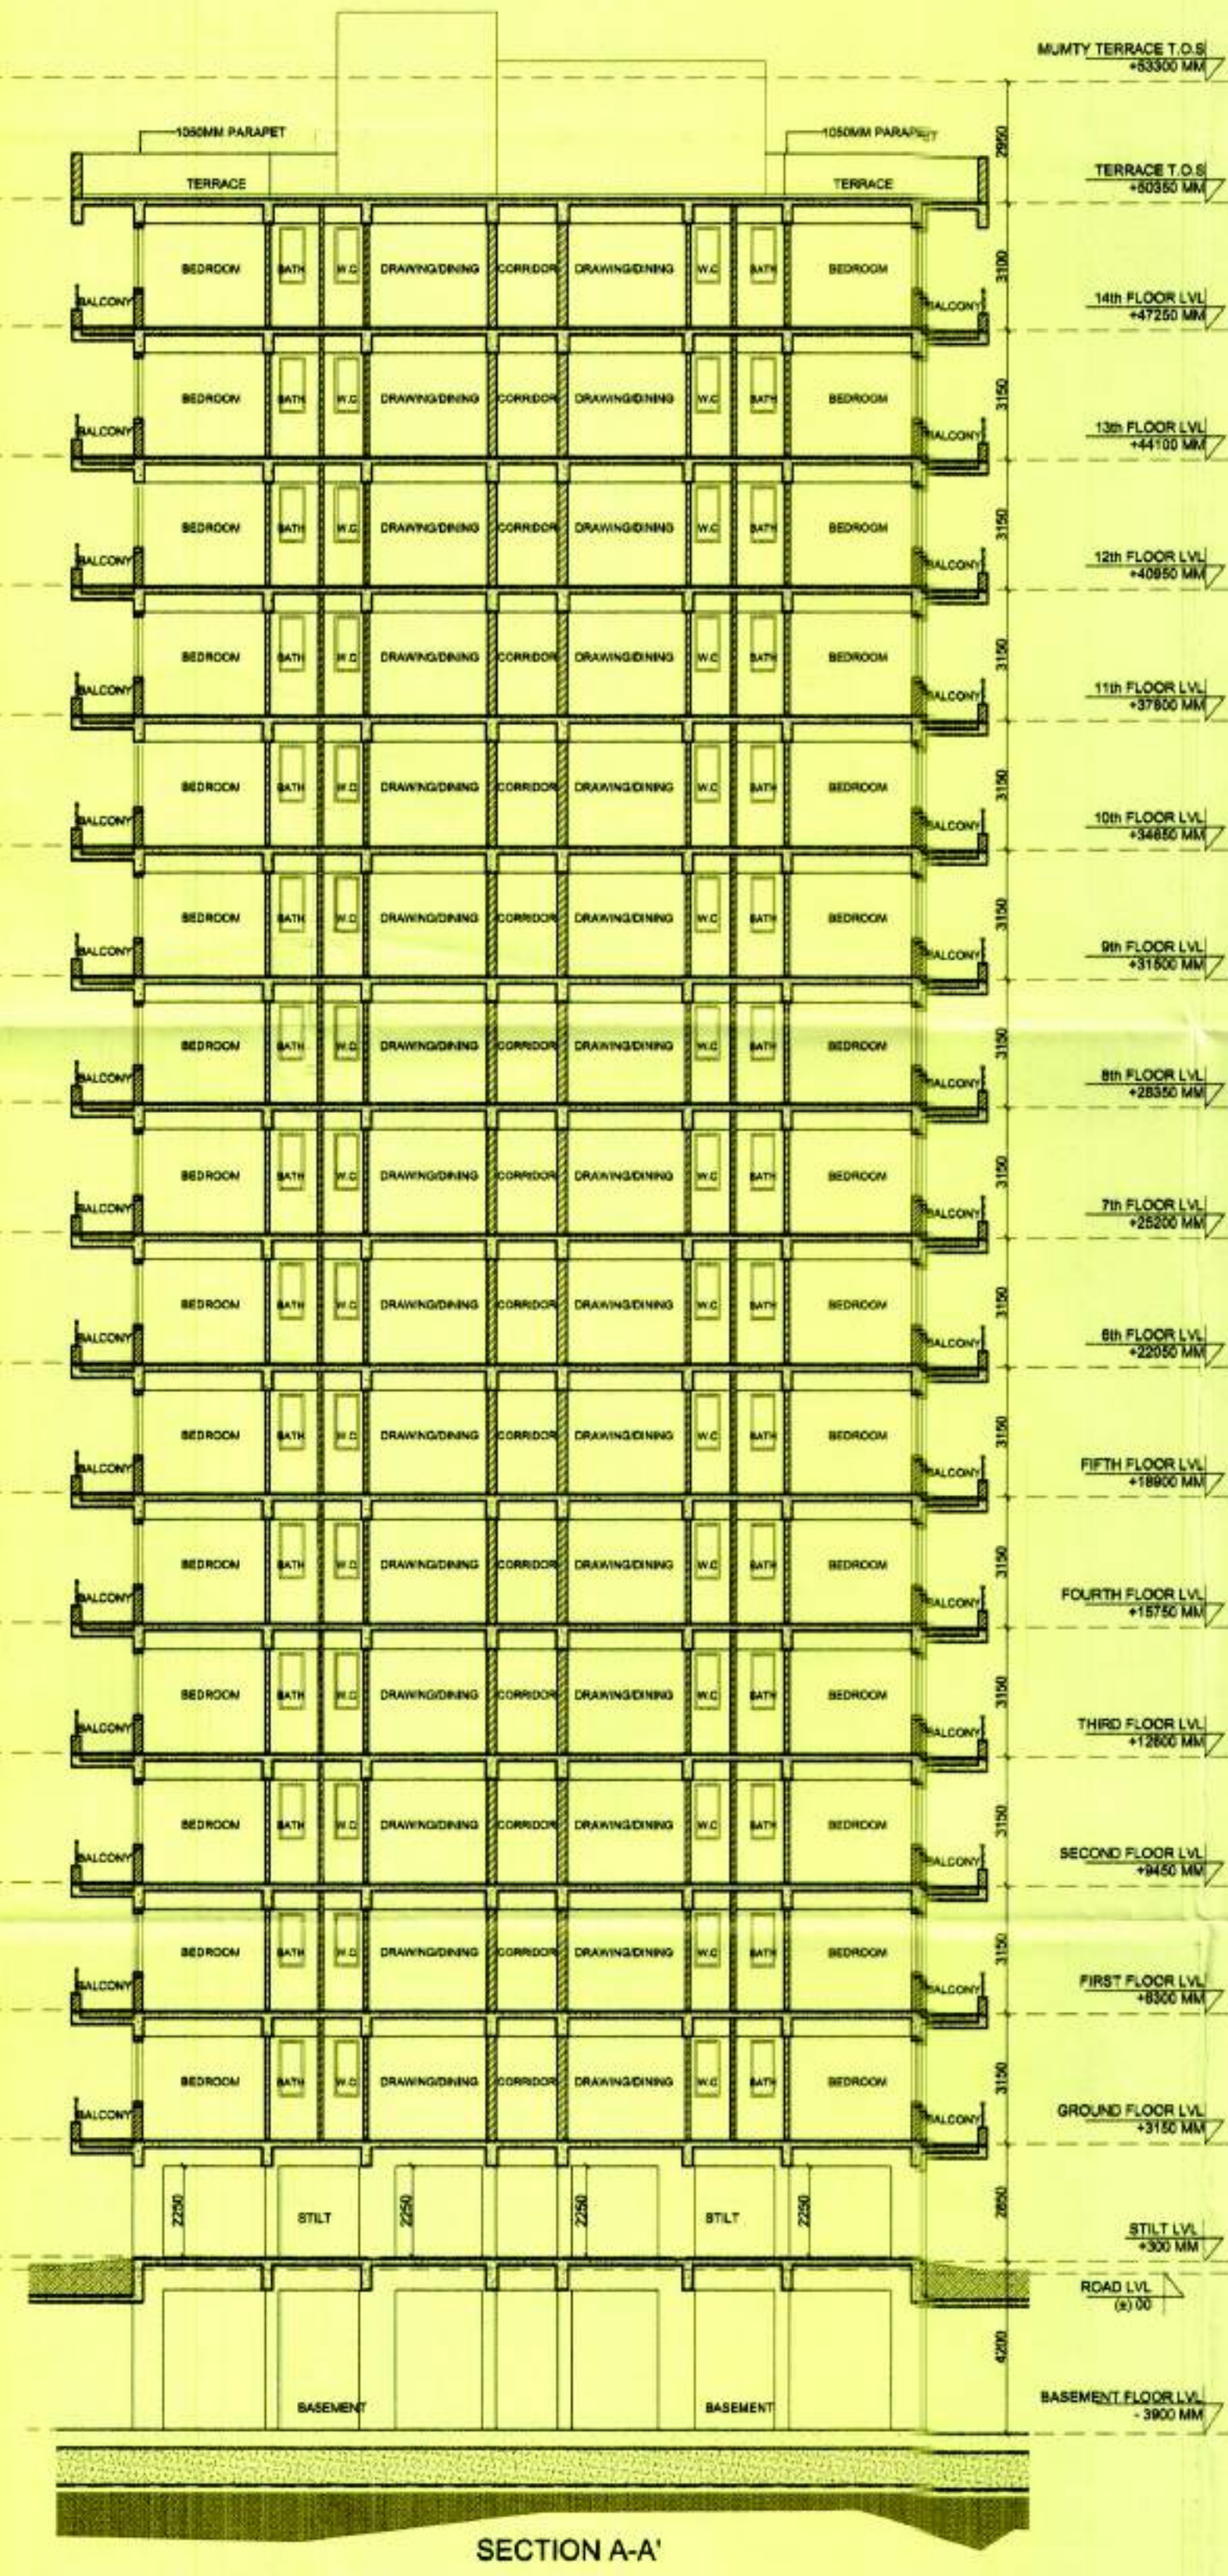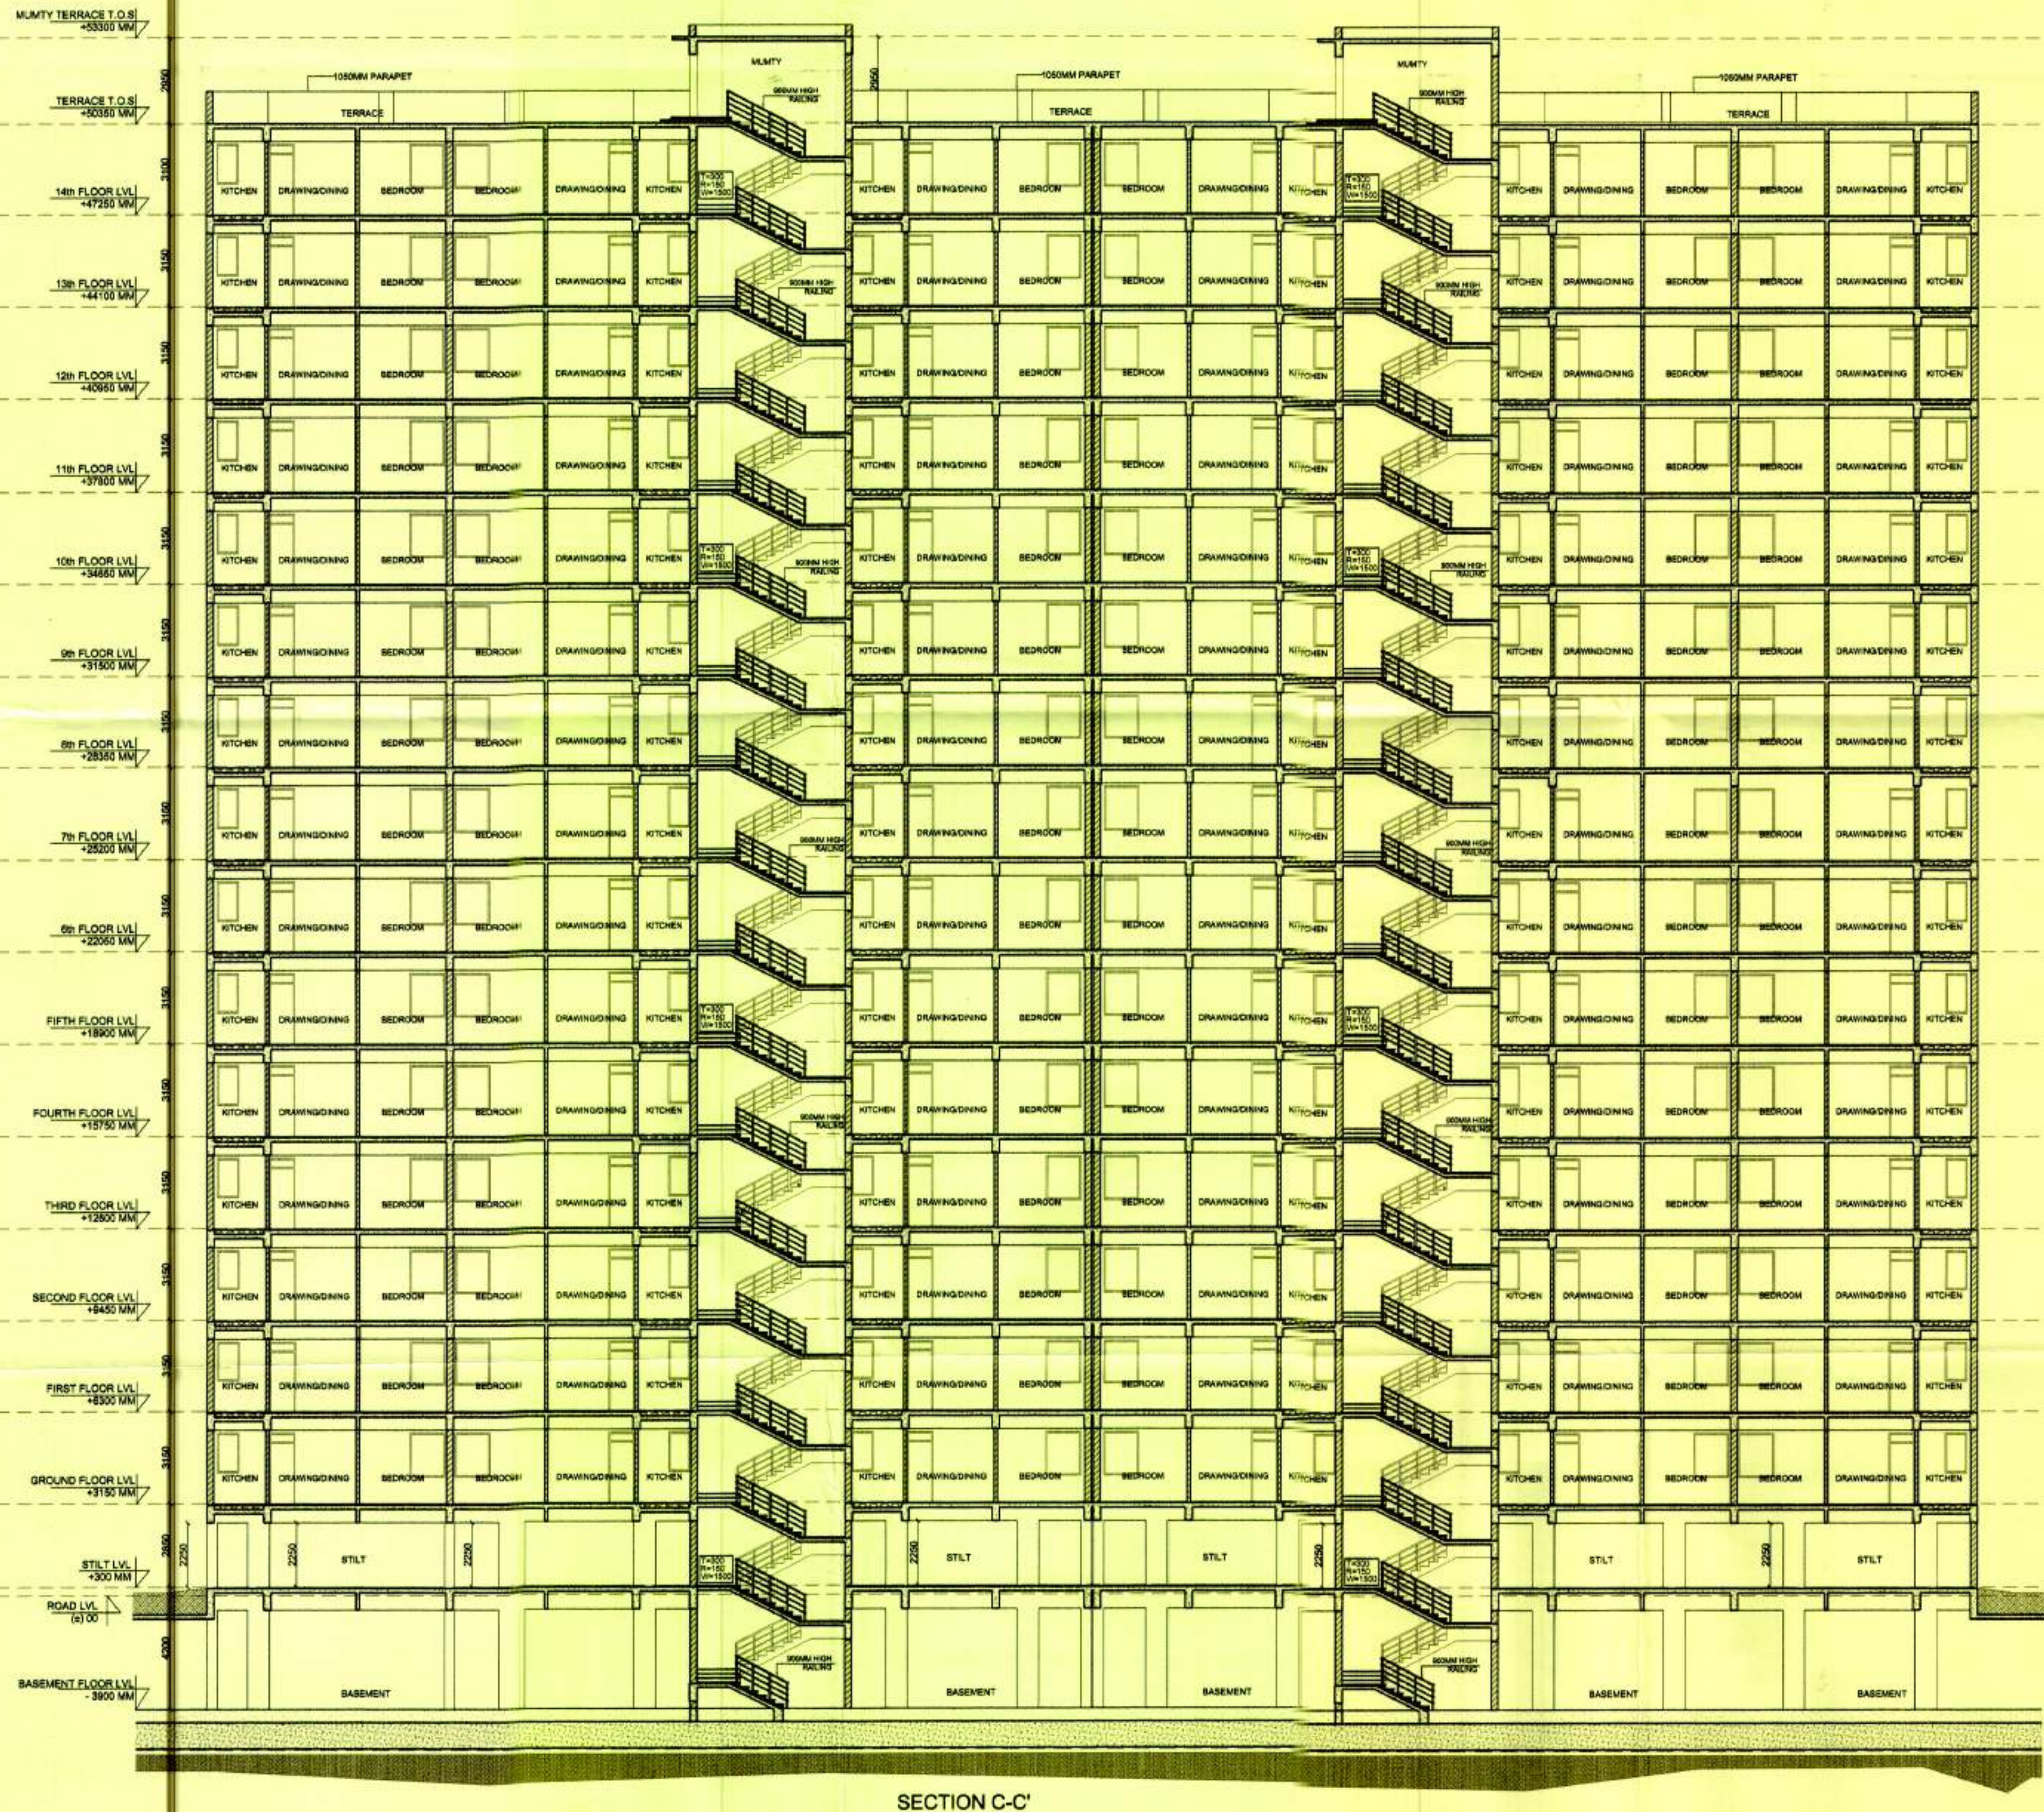

SUBMISSION DRAWING

PROJECT:
**GROUP HOUSING FOR LIG & MIG
PLOT NO GH-02, OMICRON -1A
AT GREATER NOIDA.**

CONSTRUCTION AGENCY :
**GREATER NOIDA INDUSTRIAL DEVELOPMENT
AUTHORITY,
169 CHITVAN ESTATE SECTOR
GAMMA - II GREATER NOIDA, GAUTAM BUDDH
NAGAR, UTTAR PRADESH 201308**

DRG. TITLE:
**LIG - SECTIONS
(S+G+14th FLOOR)**


REVISIONS :			
S.N.	REVISION	DATE	DESCRIPTION

DATE:	SCALE :	NORTH :	DRG NO. :
JULY-2017	1:150		AR-11


ARCH-EN DESIGN
CONSULTING ARCHITECTS:
Architect **ASHOK KUMMAR**
DELHI OFF: B-36, HALUZ KHAS, NEW DELHI-16.
011-45188222, Fax: 011-45188288
LUCKNOW OFF: 4/5, VISHAL KHAND, GOMTI NAGAR, LUCKNOW
0522-4088322, Fax :- 0522-4088288

A.C.E.O.		C.E.O.	
SURESH KUMAR MANAGER (PLNG.)	W. SUKHBIR SR. EXE. (PLNG.)	NIMISHA SHARMA D.G.M. (PLNG.)	G.M. (PLNG.)

**GREATER NOIDA INDUSTRIAL
DEVELOPMENT AUTHORITY**

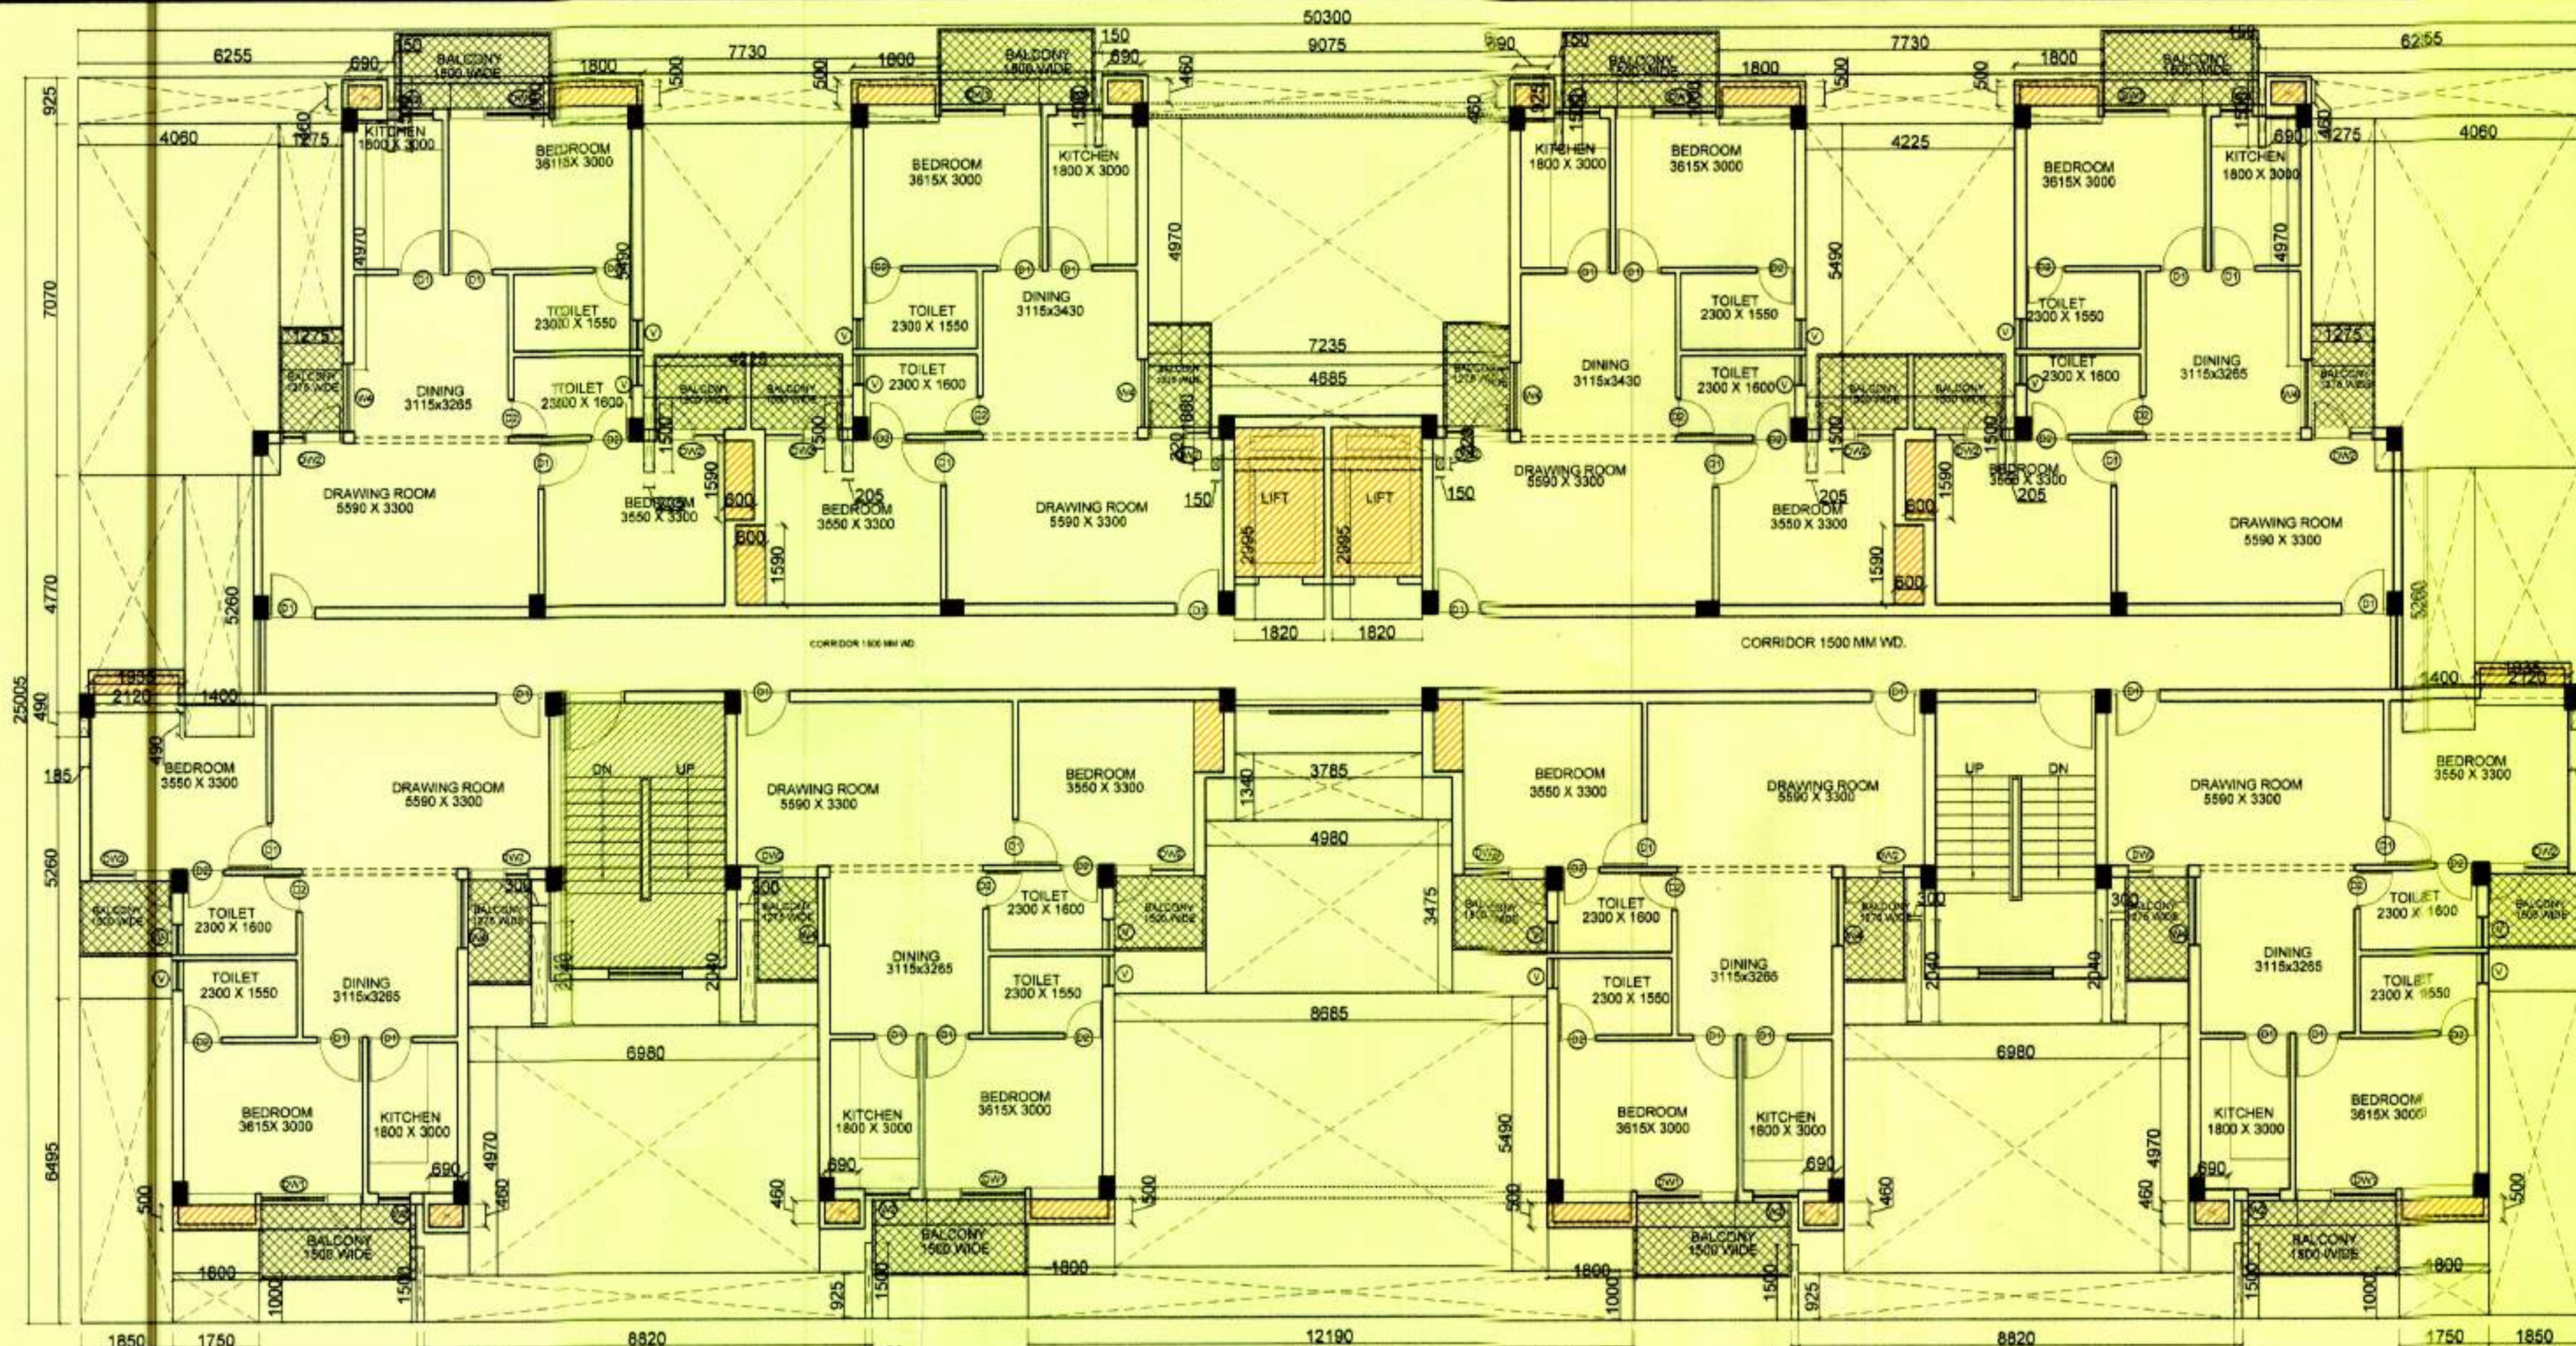

MIG-FLAT
1st TO 15th TYPICAL - CLUSTER AREA

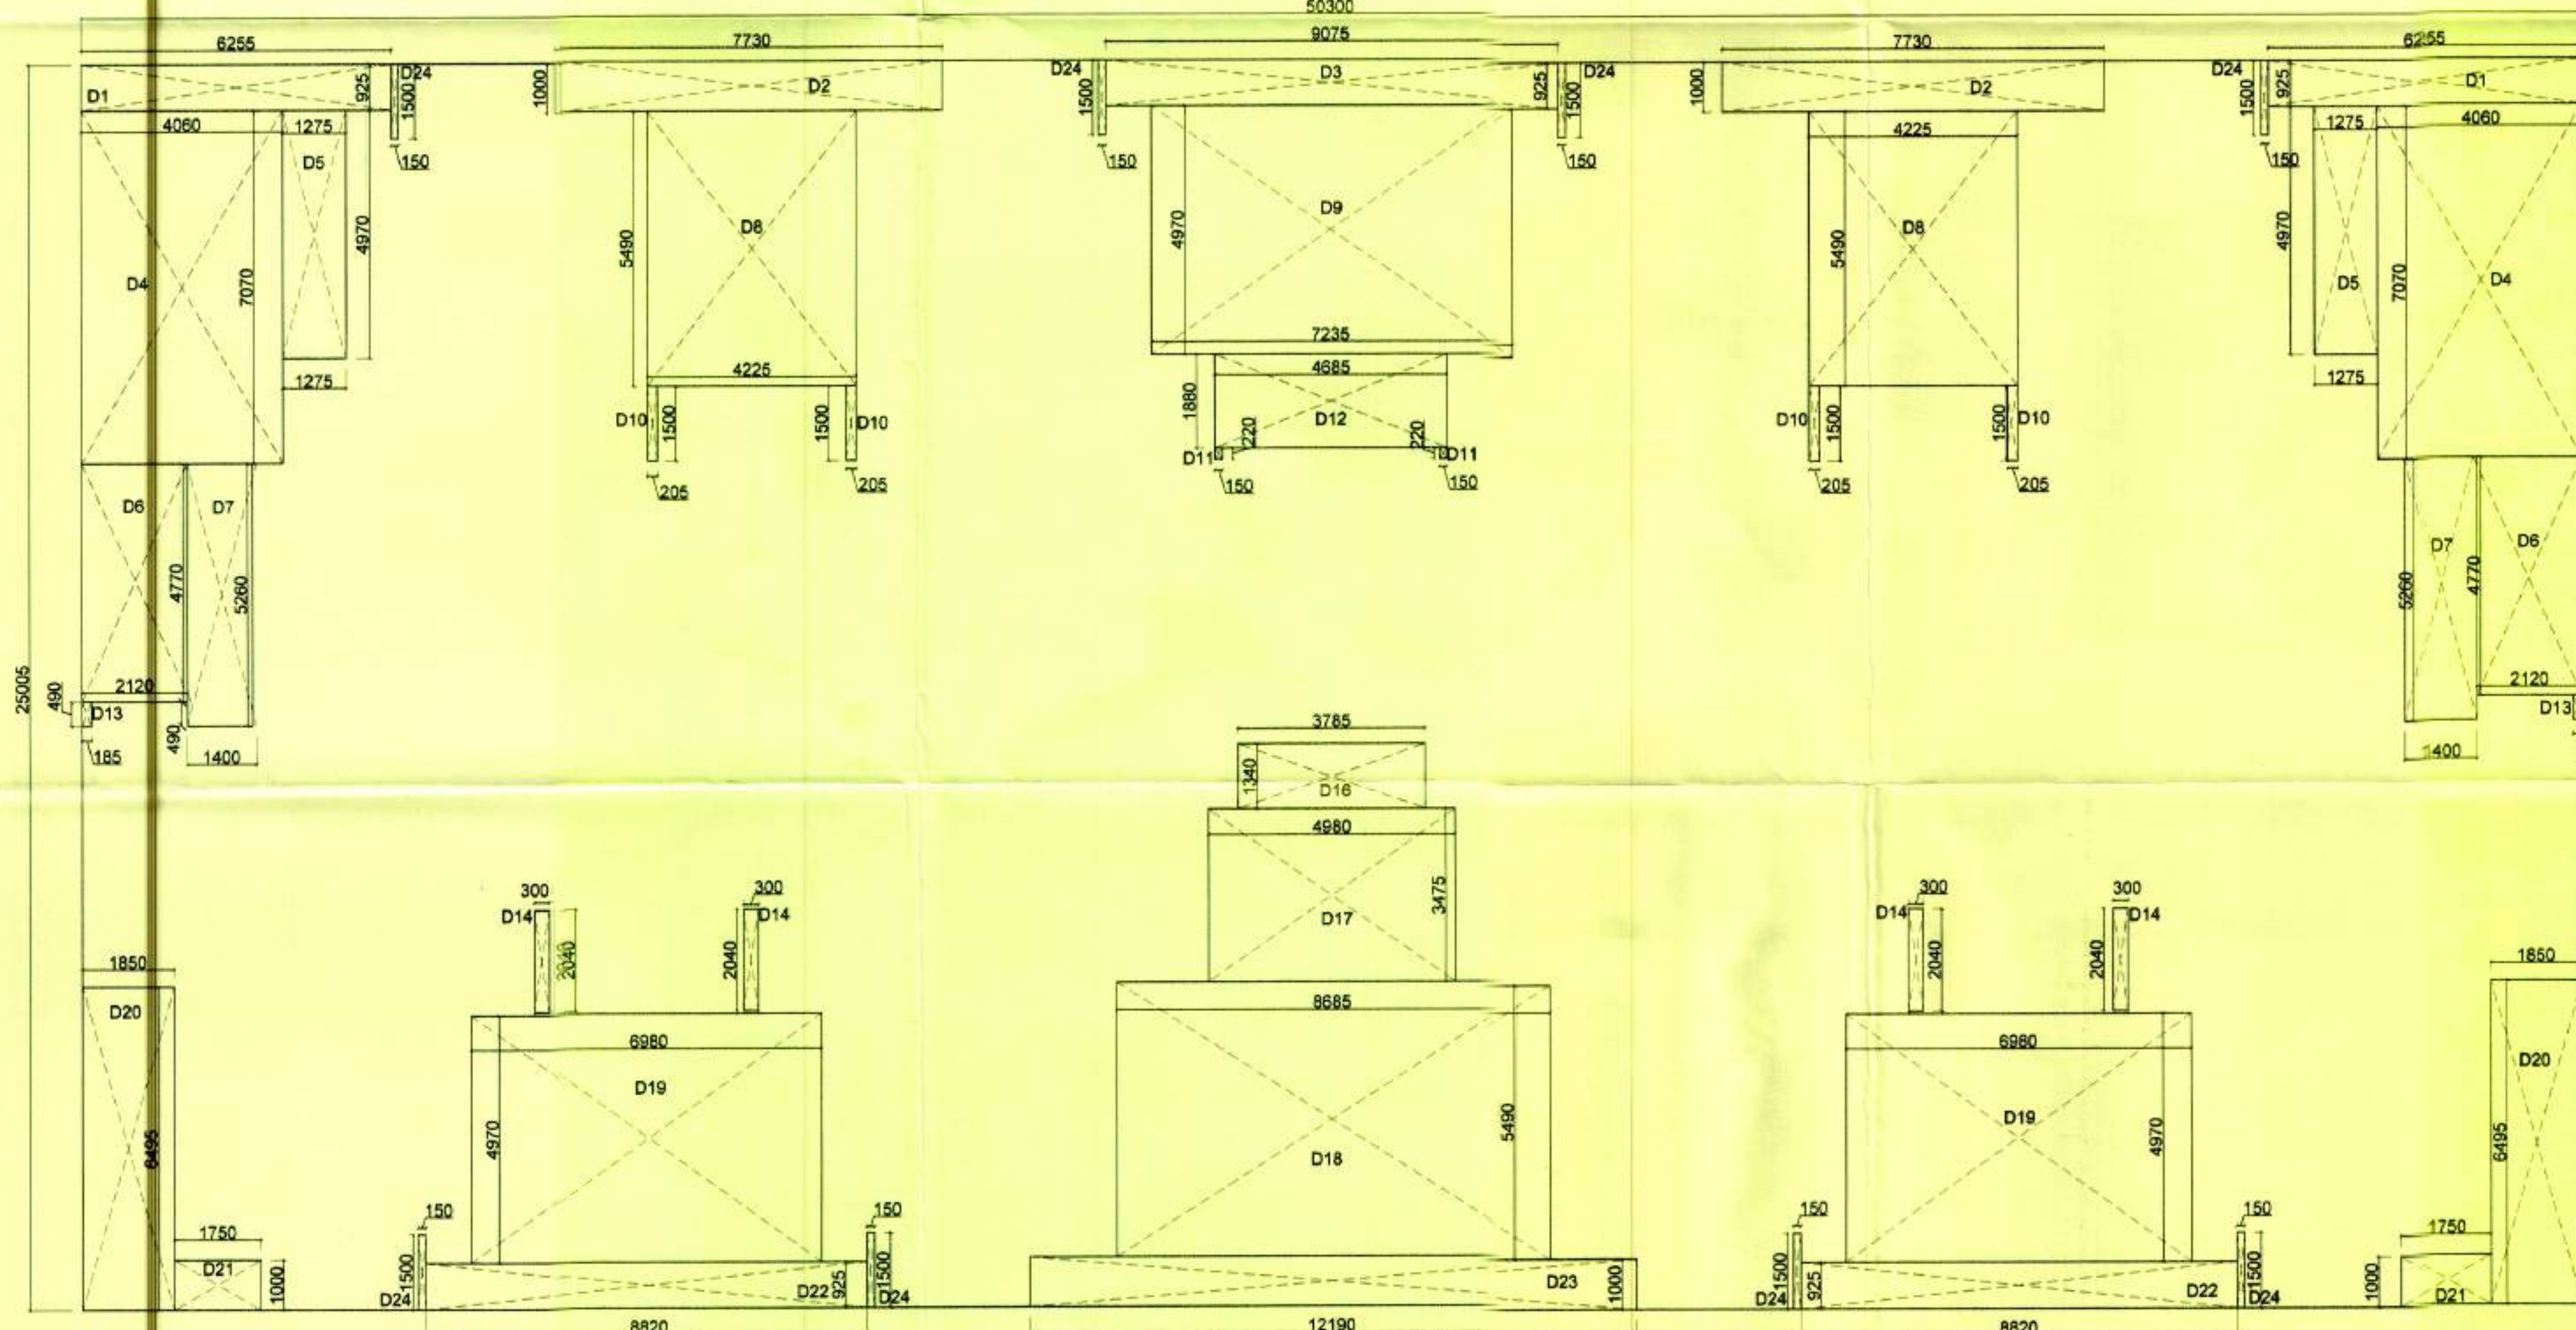

MIG-FLAT
TYPICAL - CLUSTER AREA

AREA STATEMENT :

MIG- 1st-20th TYPICAL FLOOR AREA STATEMENT						
S.No.	Item	Length	Width	No	Area	Unit
TOTAL ENVELOPE AREA OF ONE FLOOR (A)		60300	25005	1	1/257.75	SqMt
DEDUCTION						
X - CUT-OUT AREAS						
1	D1	6255	925	2	11.57	SqMt
2	D2	7730	1000	2	15.46	SqMt
3	D3	9075	925	1	8.39	SqMt
4	D4	4060	7070	2	57.41	SqMt
5	D5	1275	4970	2	12.67	SqMt
6	D6	2120	4770	2	20.22	SqMt
7	D7	1400	5260	2	14.73	SqMt
8	D8	4225	5490	2	46.39	SqMt
9	D9	7235	4970	1	35.98	SqMt
10	D10	205	1500	4	1.23	SqMt
11	D11	150	220	2	0.07	SqMt
12	D12	4685	1880	1	8.81	SqMt
13	D13	185	490	2	0.18	SqMt
14	D14	300	2040	4	2.45	SqMt
15	D15	3785	1340	1	5.07	SqMt
16	D16	4980	3475	1	17.31	SqMt
17	D17	8685	5490	1	47.68	SqMt
18	D18	6980	4970	2	69.38	SqMt
19	D19	1850	6495	2	24.03	SqMt
20	D20	1750	1000	2	3.50	SqMt
21	D21	8820	925	2	16.32	SqMt
22	D22	12190	1000	1	12.19	SqMt
23	D23	150	1500	8	1.80	SqMt
24	D24	1820	2995	1	5.45	SqMt
25	D25	1815	2995	1	5.44	SqMt
CUT-OUT DEDUCTION (X)					443.71	SqMt
Y - BALCONY AREAS						
1	B1	1275	2100	8	21.42	SqMt
2	B2	1850	1500	8	22.20	SqMt
3	B3	3165	1000	8	25.32	SqMt
4	B4	3115	500	8	12.46	SqMt
BALCONY DEDUCTION (Y)					81.40	SqMt
TOTAL DEDUCTION (B) = (X+Y)					525.11	SqMt
TOTAL FLOOR AREA (C) TOTAL ENVELOPE AREA - TOTAL DEDUCTIONS						
TOTAL COVERED AREA OF ONE FLOOR (C)					732.64	SqMt
FAR AREA CALCULATION						
AREA UNDER 15% DEDUCTION						
1	CB1	1800	500	8	7.20	SqMt
	CB2	1935	500	2	1.94	SqMt
	CB3	600	1590	4	3.82	SqMt
	CB4	600	1440	2	1.73	SqMt
TOTAL CUPBOARD AREA (D)					14.68	SqMt
LOBBY AREAS						
2	FIRE STAIRCASE	3230	5340	1	17.25	SqMt
3	LIFT	1820	3000	2	10.92	SqMt
4	SHAFT(S1)	690	460	8	2.54	SqMt
TOTAL AREA (E)					30.71	SqMt
TOTAL AREA UNDER 15% DEDUCTION (F) = (D+E)					45.39	SqMt
TOTAL FAR ACHIEVED ON ONE FLOOR (G) = (C-F)					687.25	SqMt

MIG - TYPICAL FLOOR PLAN & CLUSTER AREA STATEMENT

APPROVED						
OPENING SCHEDULE						
S.NO	TYPE	SIZE	SILL	LINTEL	REMARK	
DOOR OPENINGS						
1.	DW1	2040 X 2550	-/900	2550		
2.	DW2	1500 X 2550	-/900	2550		
3.	D1	800 X 2100	-	2100		
4.	D2	750 X 2100	-	2100	W. (Ping)	
VENTILATORS OPENINGS						
1.	V	600 X 600	1850	2550		

LEGEND :-

BALCONY	
CUPBOARD & SHAFTS	
SERVICE CORE	

SUBMISSION DRAWING

PROJECT:

**GROUP HOUSING FOR LIG & MIG
PLOT NO GH-02, OMICRON -1A
AT GREATER NOIDA.**

CONSTRUCTION AGENCY :

**GREATER NOIDA INDUSTRIAL DEVELOPMENT
AUTHORITY,
169 CHITVAN ESTATE SECTOR
GAMMA - II GREATER NOIDA, GAUTAM BUDDH
NAGAR, UTTAR PRADESH 201308**

DRG. TITLE:

**MIG - TYPICAL FLOOR PLAN & CLUSTER AREA
STATEMENT**

REVISIONS :

S.N.	REVISION	DATE	DESCRIPTION

DATE:	SCALE :	NORTH :	DRG NO. :
JULY-2017	1:100		AR-12



CONSULTING ARCHITECTS:
ARCH-EN DESIGN

Architect **ASHOK KUMMAR**

DELHI OFF.: B-12, HAUZ KHAS, NEW DELHI-16.
011-45188222, Fax:- 011- 45188288

LUCKNOW OFF.: 4/5, VISHAL KHAND, GOMTI NAGAR, LUCKNOW
0522-4088222, Fax :- 0522- 4088288

ASHOK KUMMAR
ARCHITECT, A.I.A., A.I.D.
B-12, HAUZ KHAS, NEW DELHI-16

ACEO.

CEO





SURESH KUMAR
MANAGER (PLNG.)

W. SUKHBIR
SR. EXE. (PLNG.)

NIMISHA SHARMA
D.G.M. (PLNG.)

G.M. (PLNG.)

**GREATER NOIDA INDUSTRIAL
DEVELOPMENT AUTHORITY**

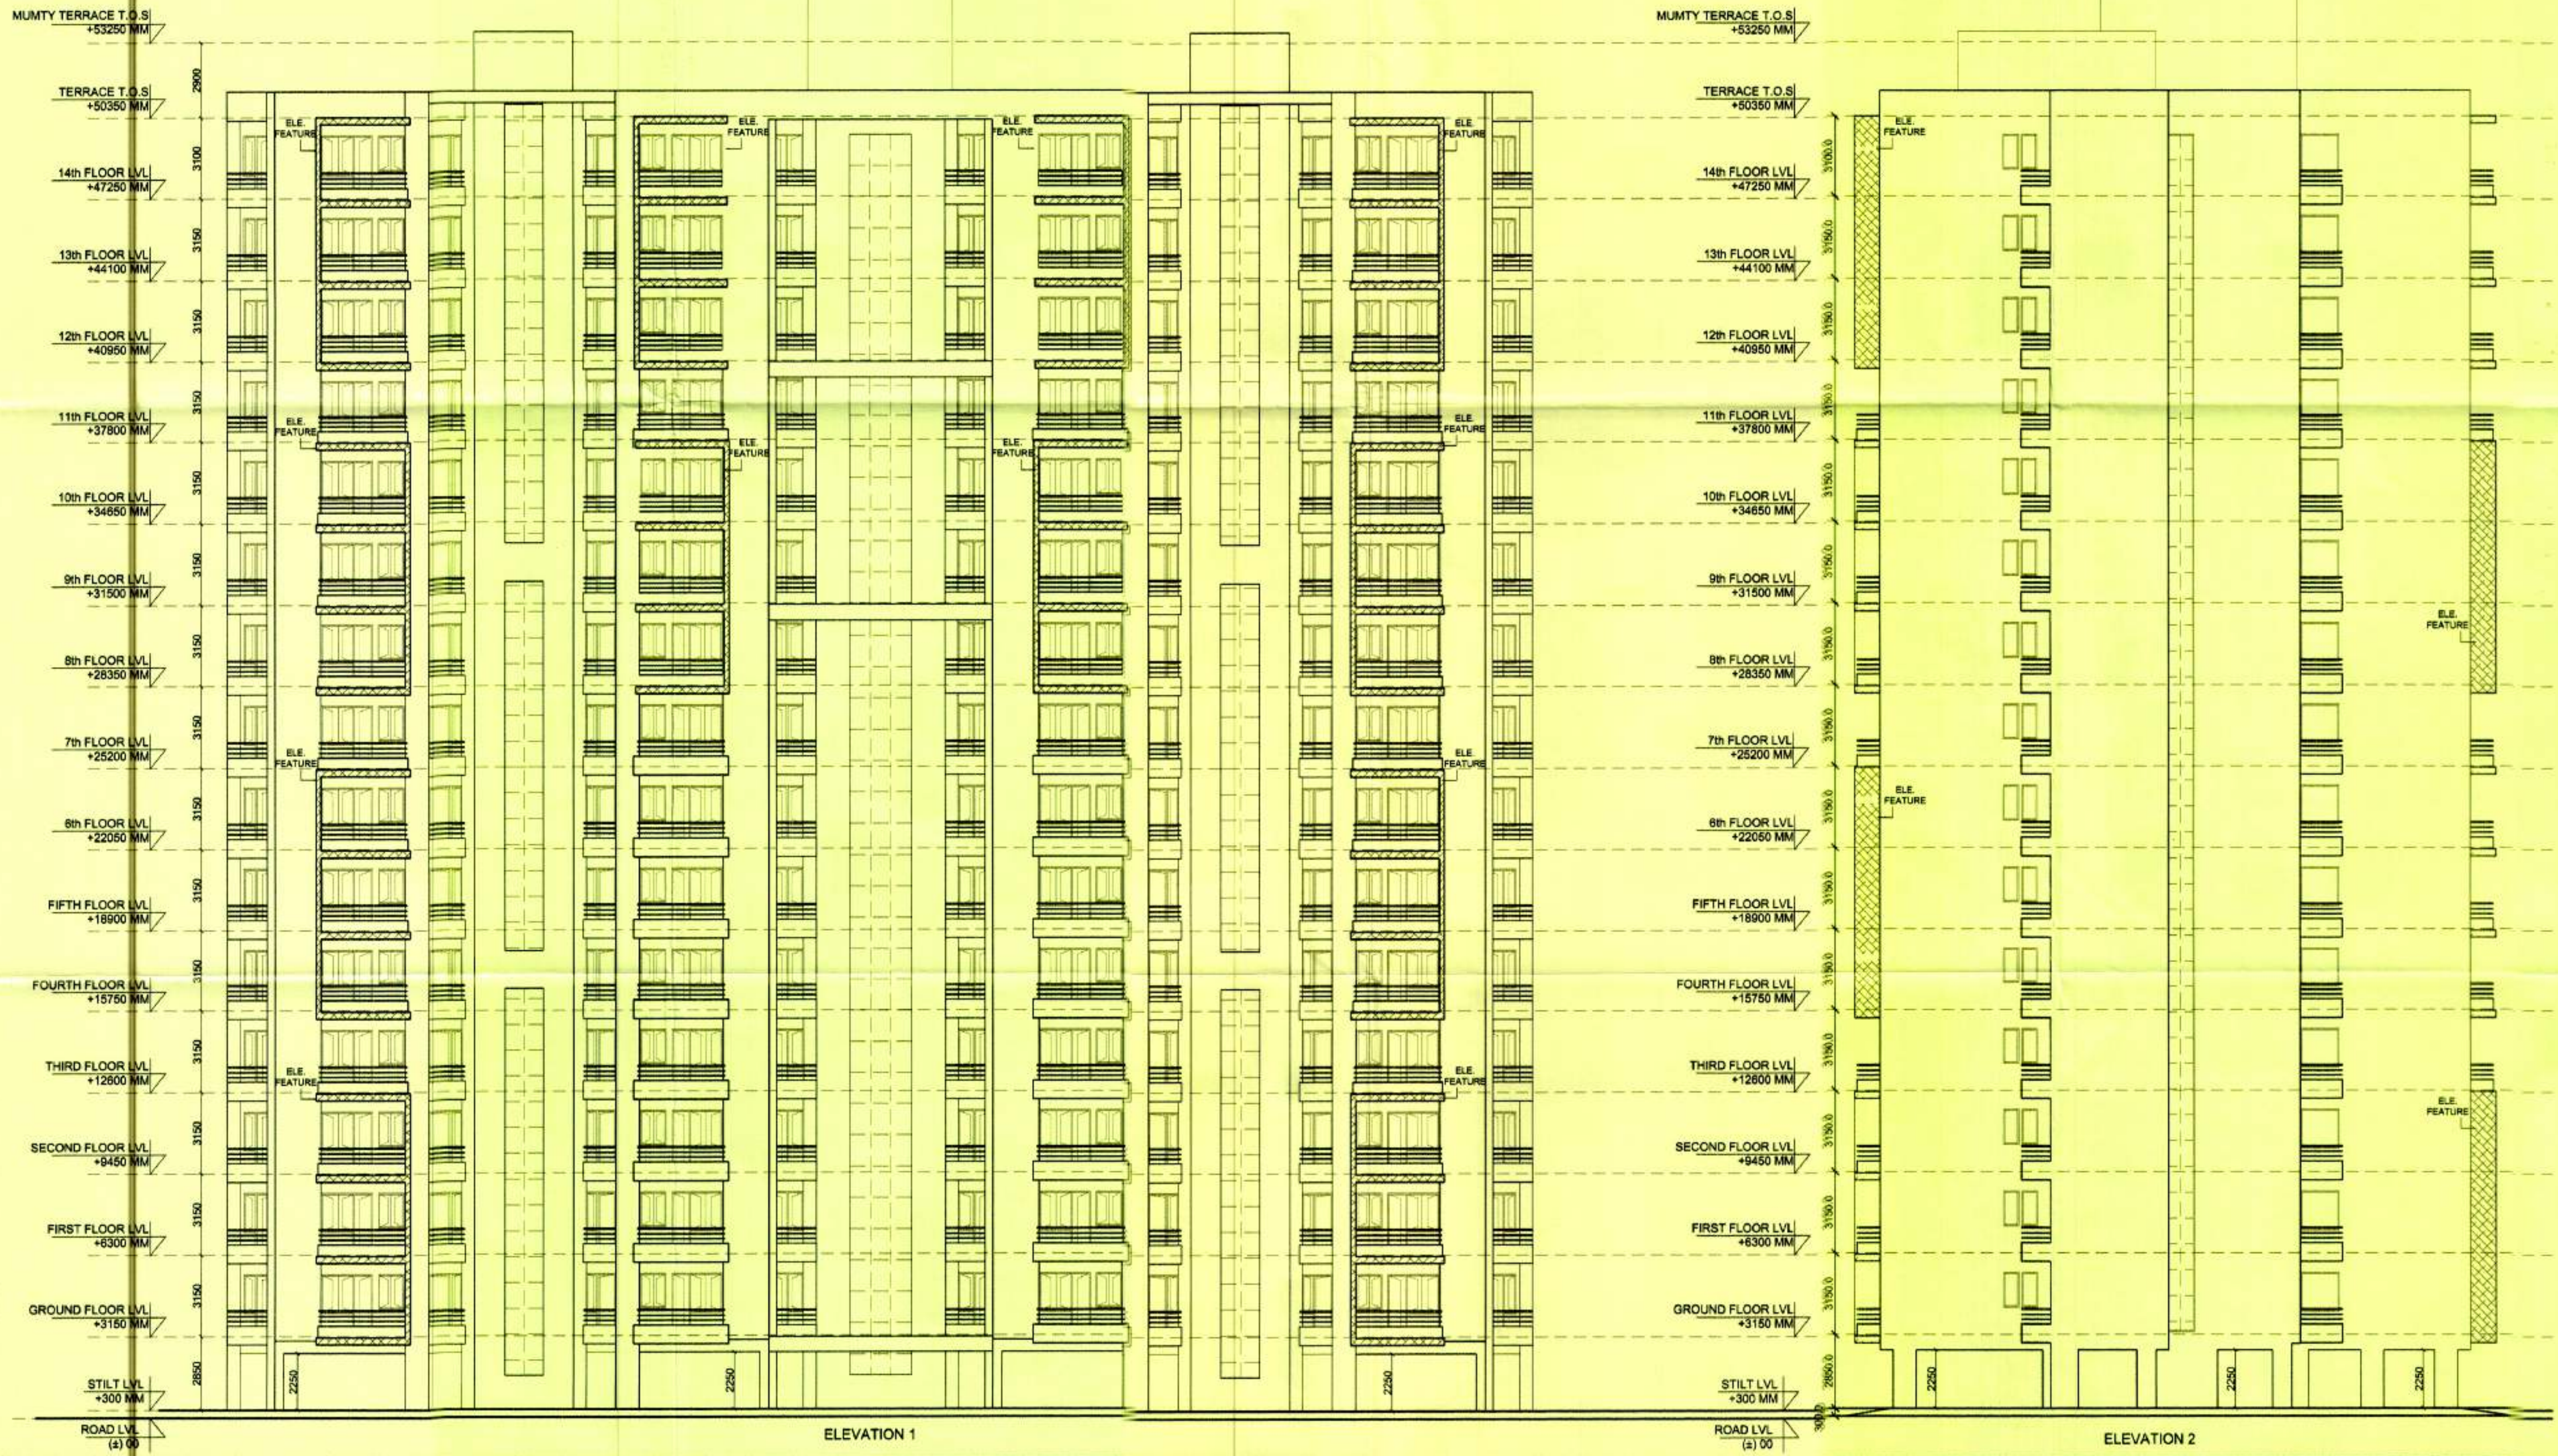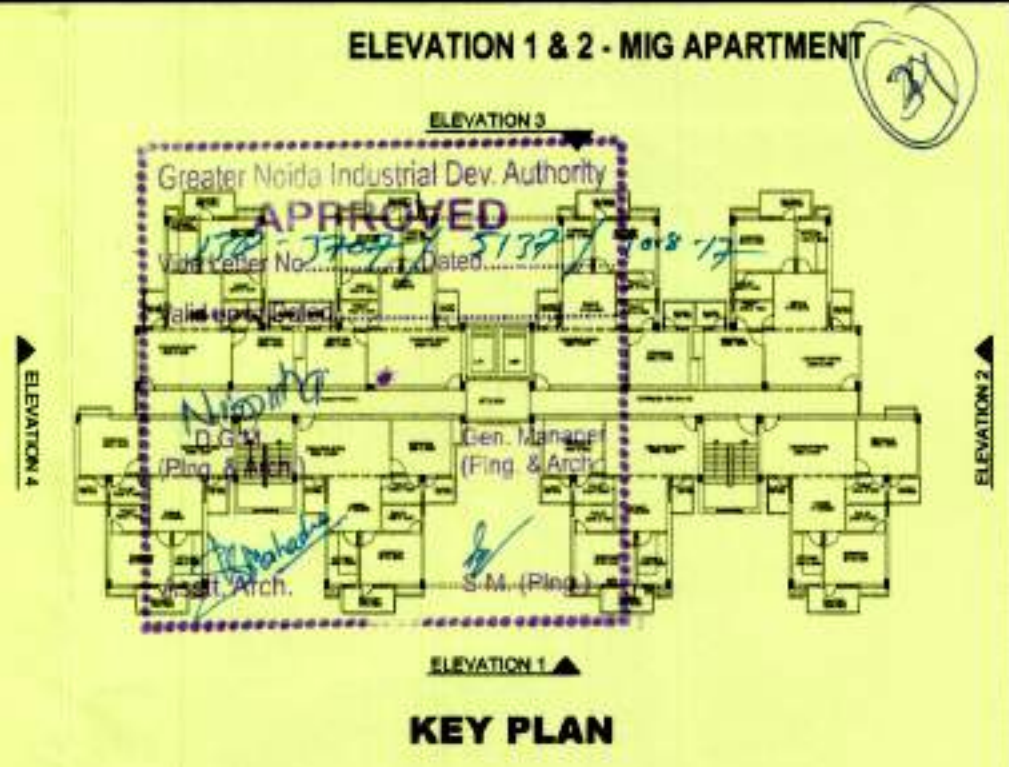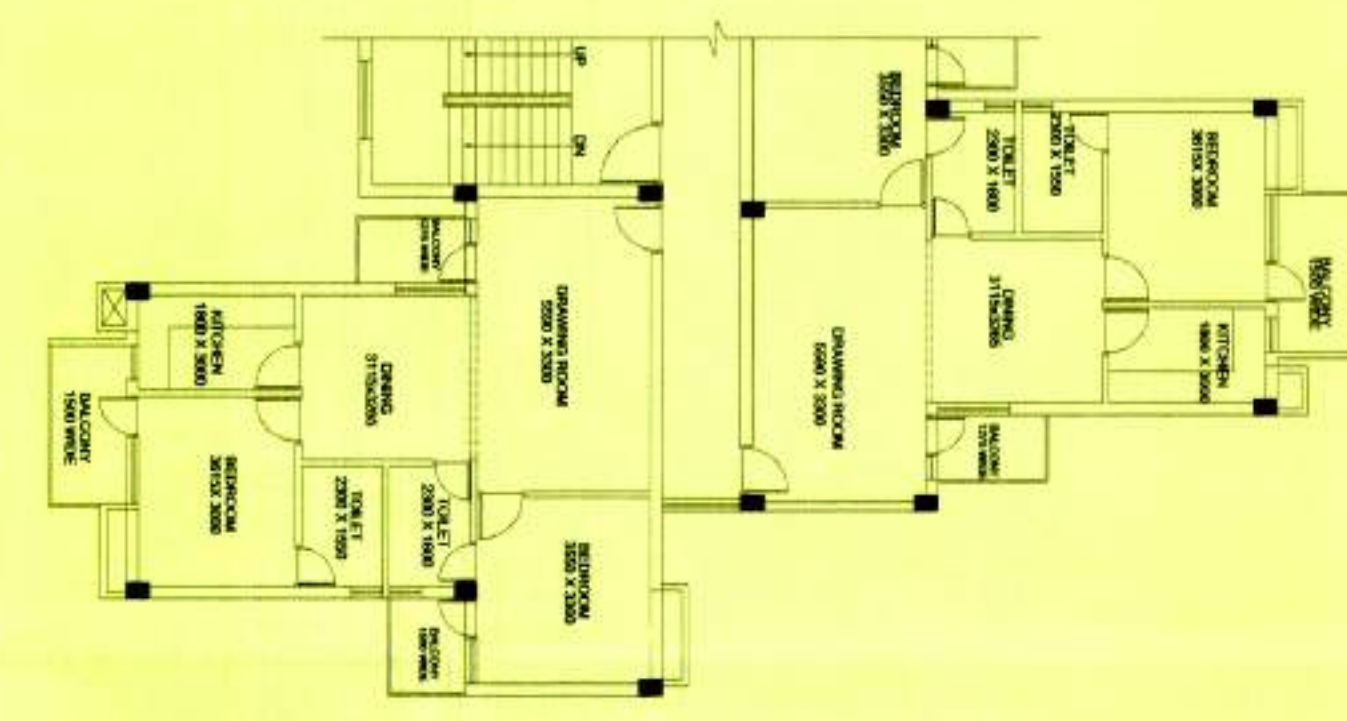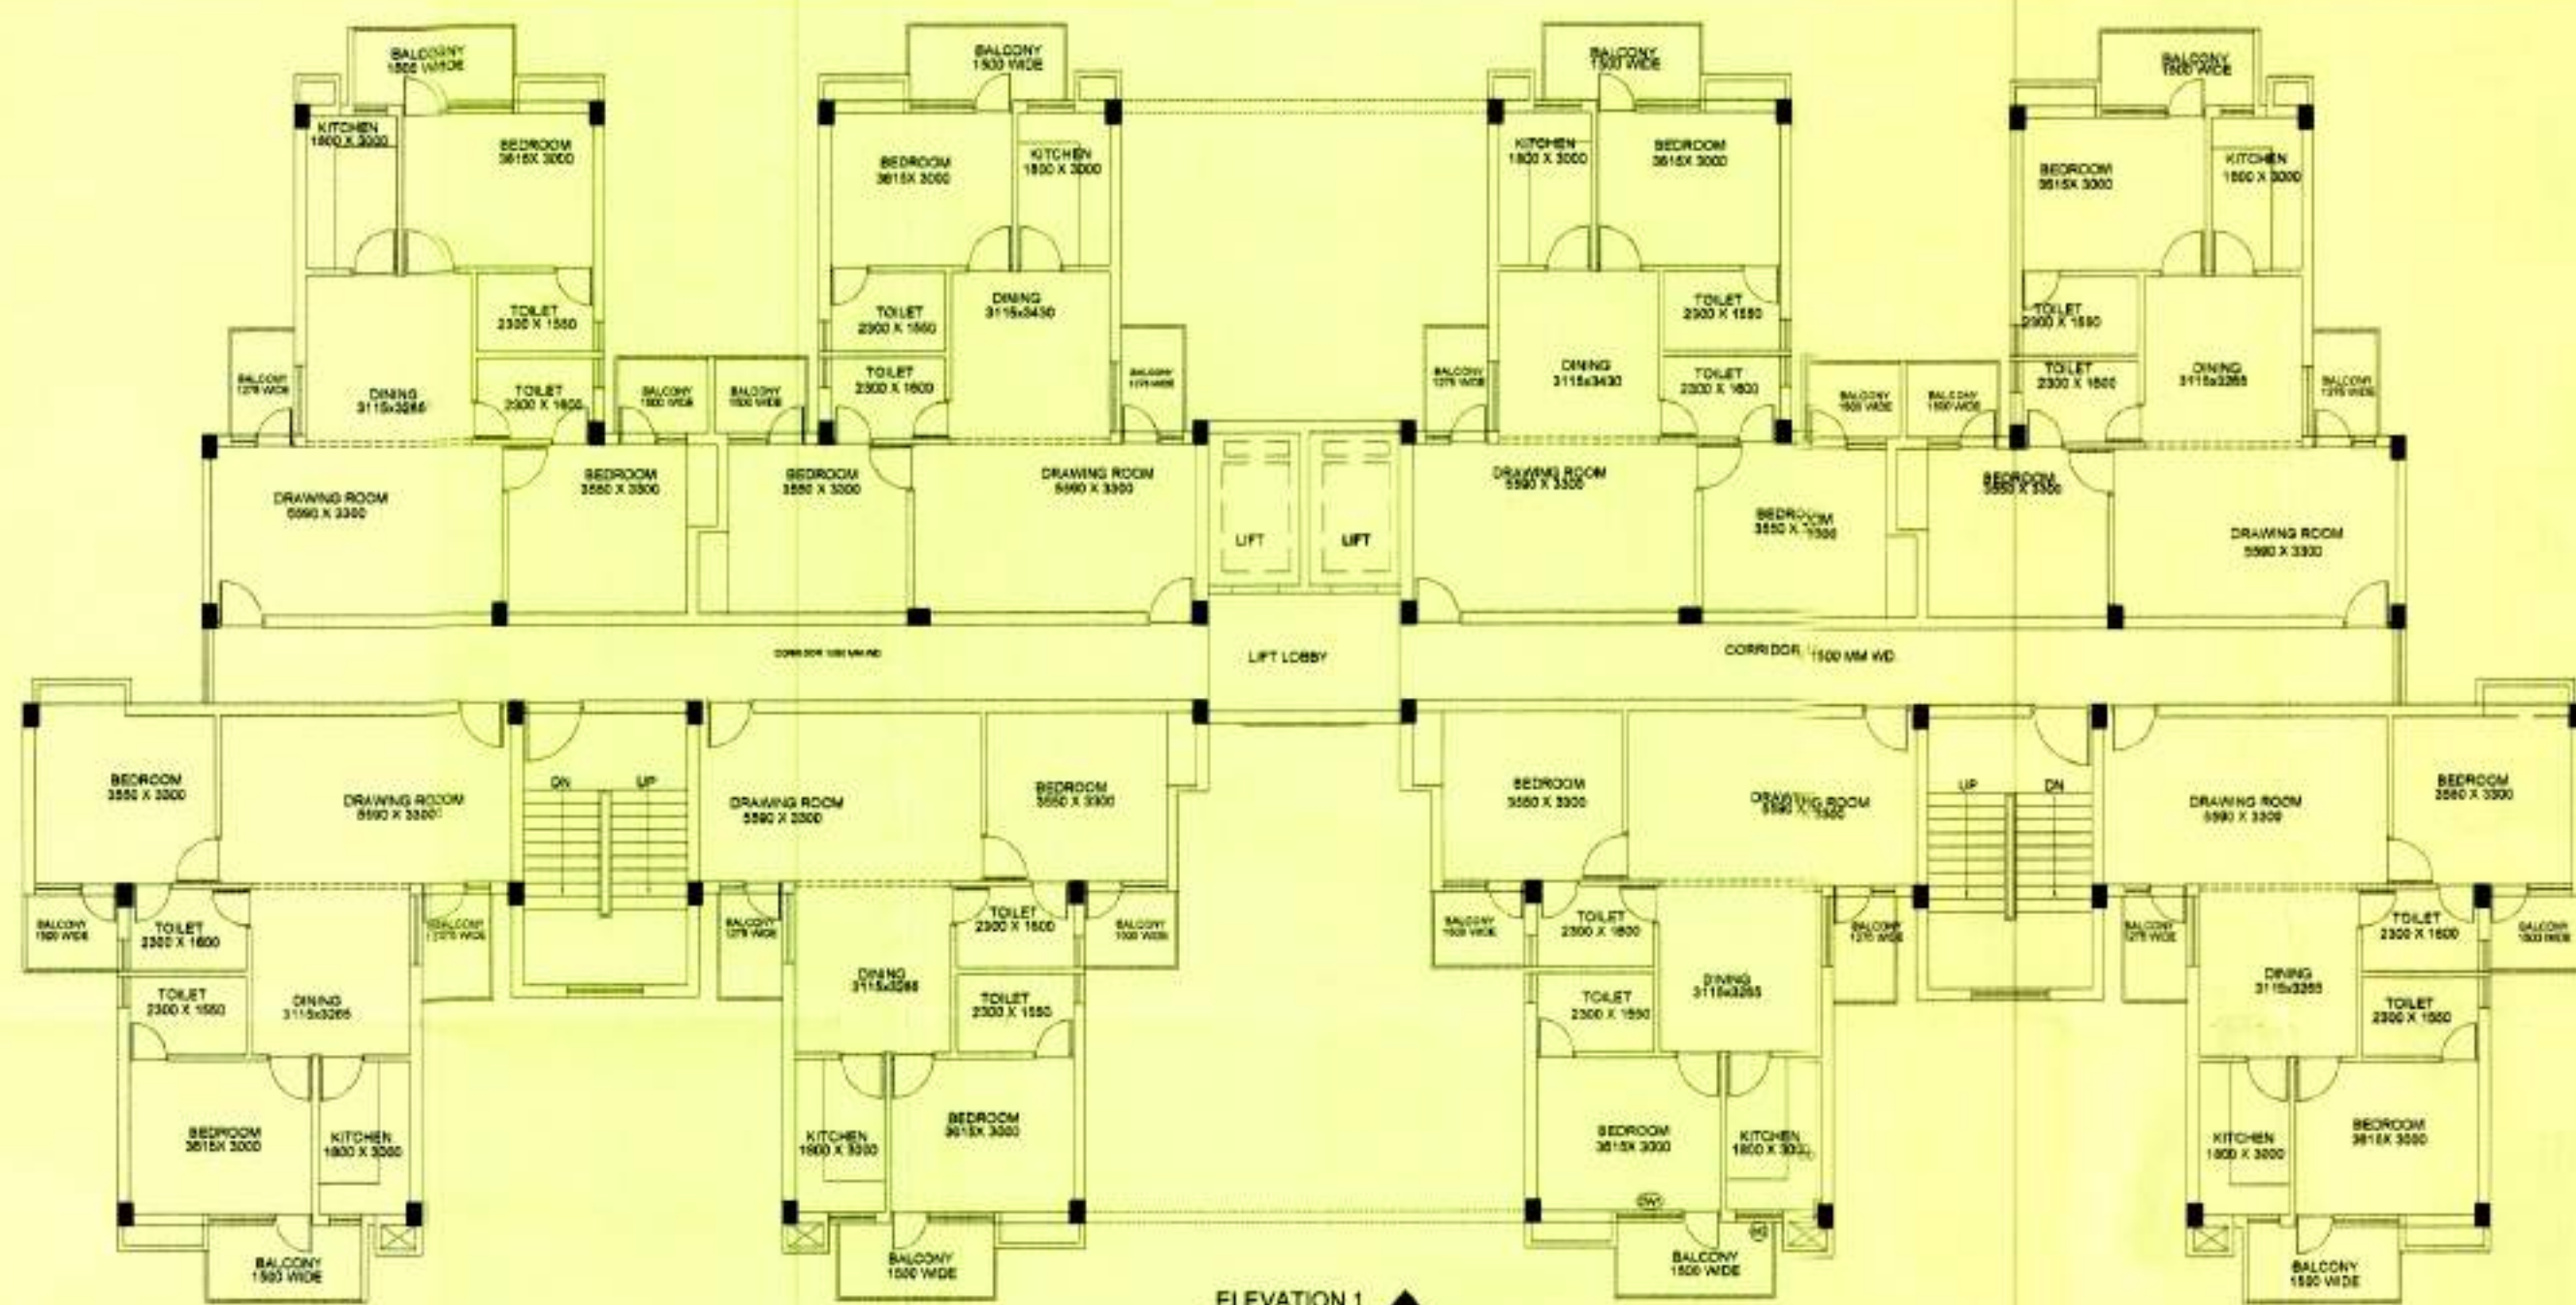

SUBMISSION DRAWING

PROJECT:
GROUP HOUSING FOR LIG & MIG
PLOT NO GH-02, OMICRON -1A
AT GREATER NOIDA.

CONSTRUCTION AGENCY :
GREATER NOIDA INDUSTRIAL DEVELOPMENT
AUTHORITY,
169 CHITVAN ESTATE SECTOR
GAMMA - II GREATER NOIDA, GAUTAM BUDDH
NAGAR, UTTAR PRADESH 201308

DRG. TITLE:
MIG - ELEVATION 1 & 2
(S+G+14th FLOOR)

S.N.	REVISION	DATE	DESCRIPTION

DATE: JULY-2017 SCALE: 1:150 NORTH: DRG NO.: AR-16





AED
CONSULTING ARCHITECTS:
ARCH-EN DESIGN

Architect **ASHOK KUMMAR**
DELHI OFF: B-2, HALU KHAS, NEW DELHI-16.
011-45188222, Fax: 011-45188288
LUCKNOW OFF: 4/5, VISHAL KHAND, GOMTI NAGAR, LUCKNOW
0522-4988222, Fax: 0522-4988288


ASHOK KUMMAR
ARCHITECT
B-2, HALU KHAS, NEW DELHI-16
011-45188222, Fax: 011-45188288

ACEO	CEO
SURESH KUMAR MANAGER (PLG)	W. SUDHAR SR. EXE. (PLG)
NIMISHA SHARMA D.G.M. (PLG)	G.M. (PLG)

GREATER NOIDA INDUSTRIAL DEVELOPMENT AUTHORITY

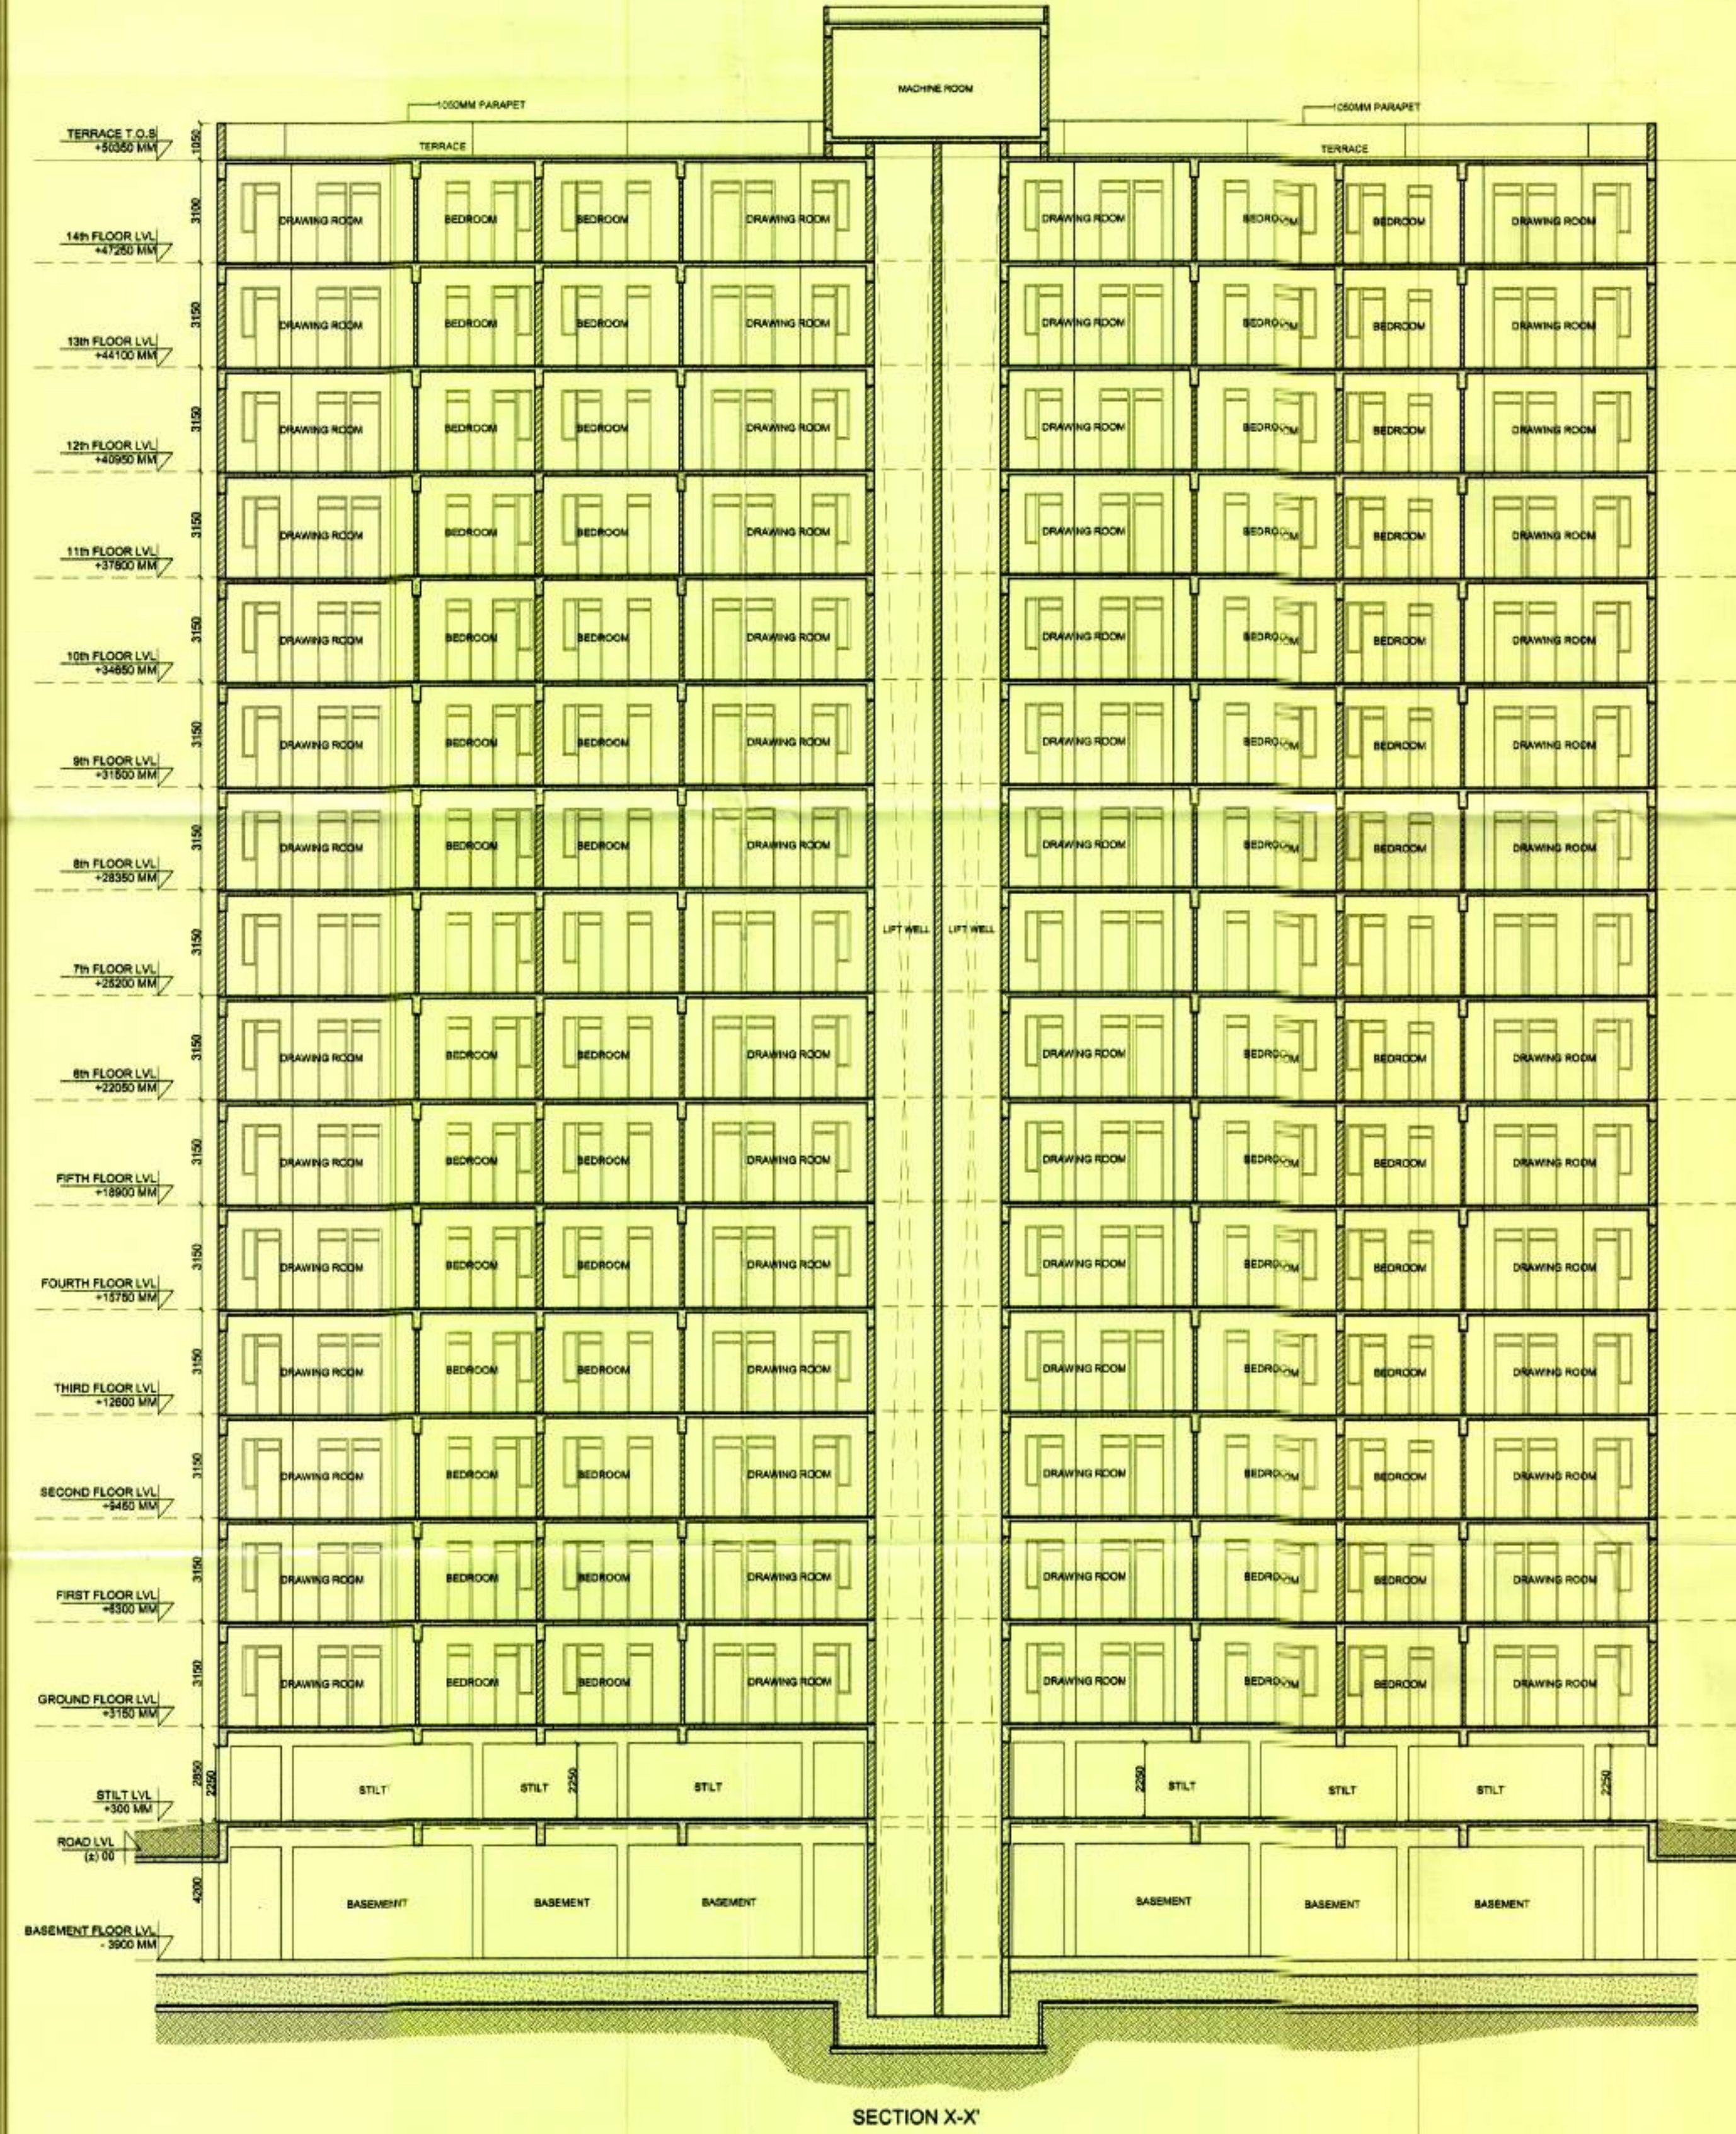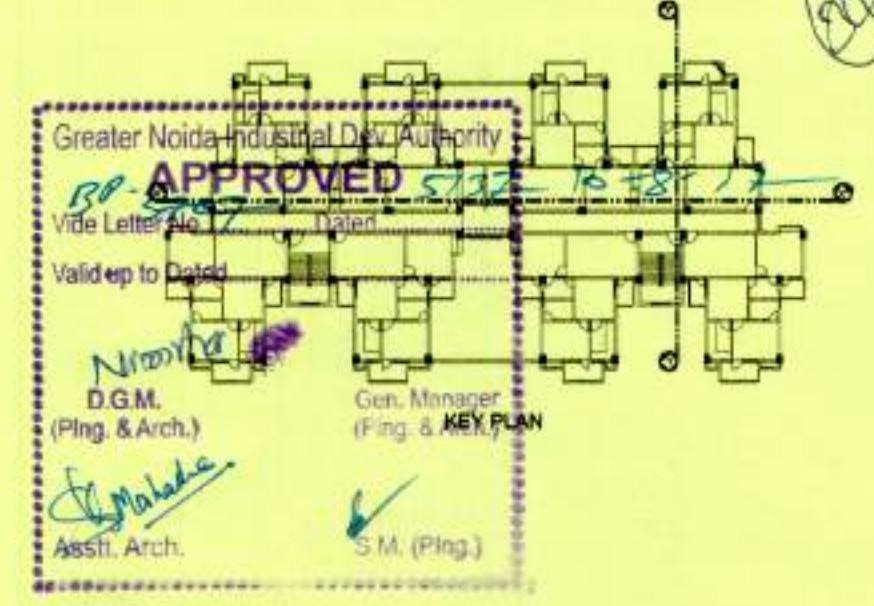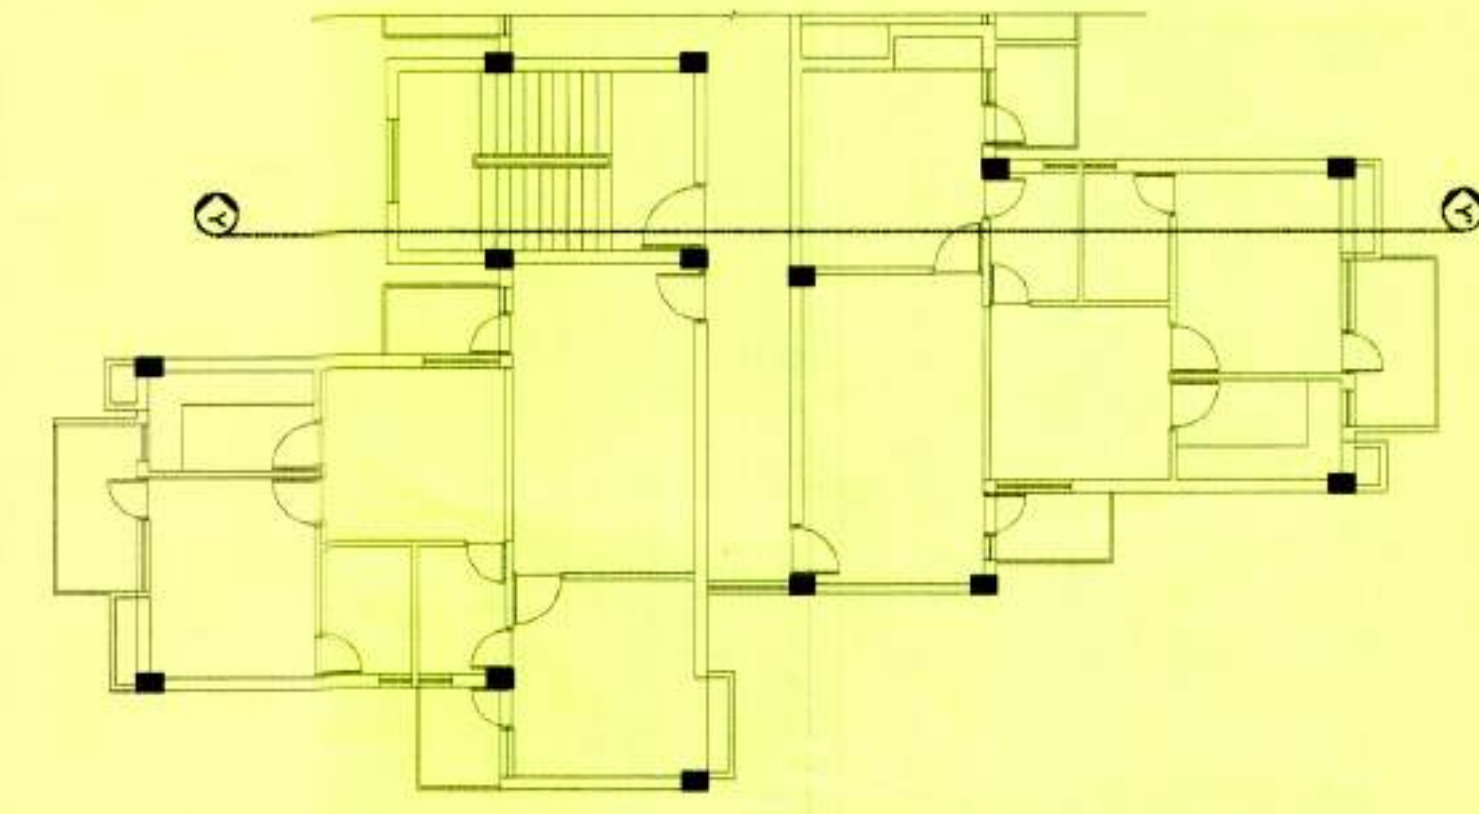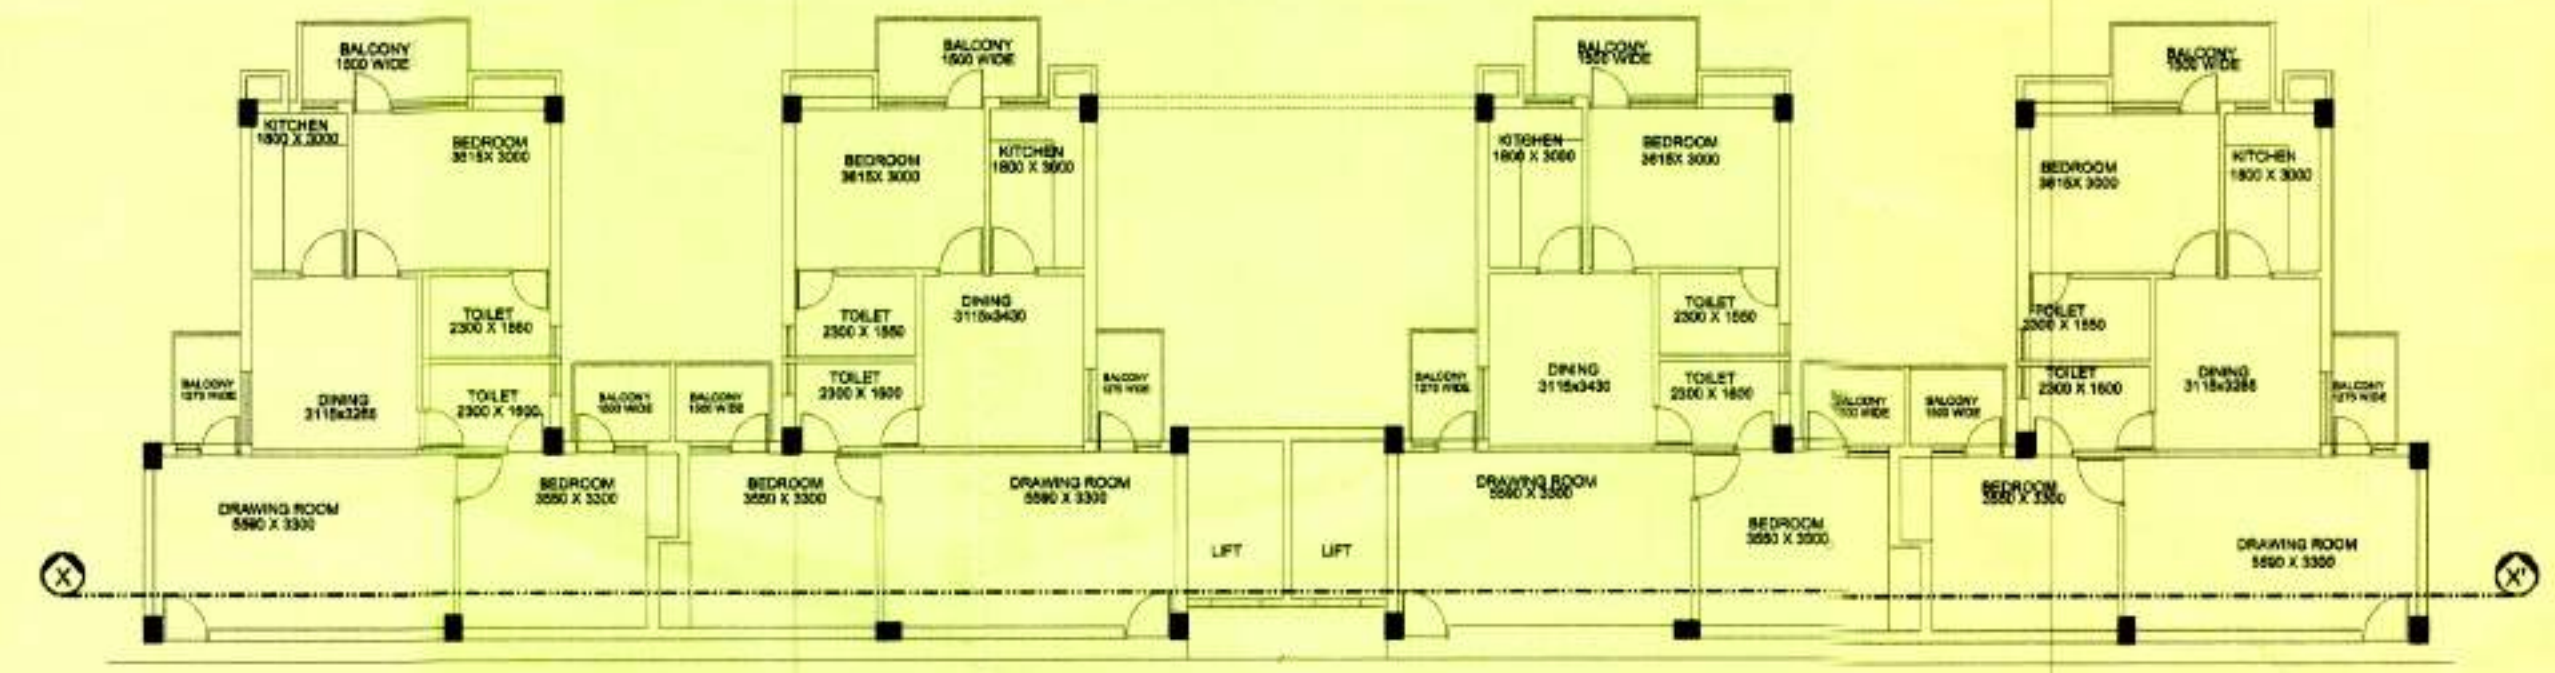

SECTION X-X'

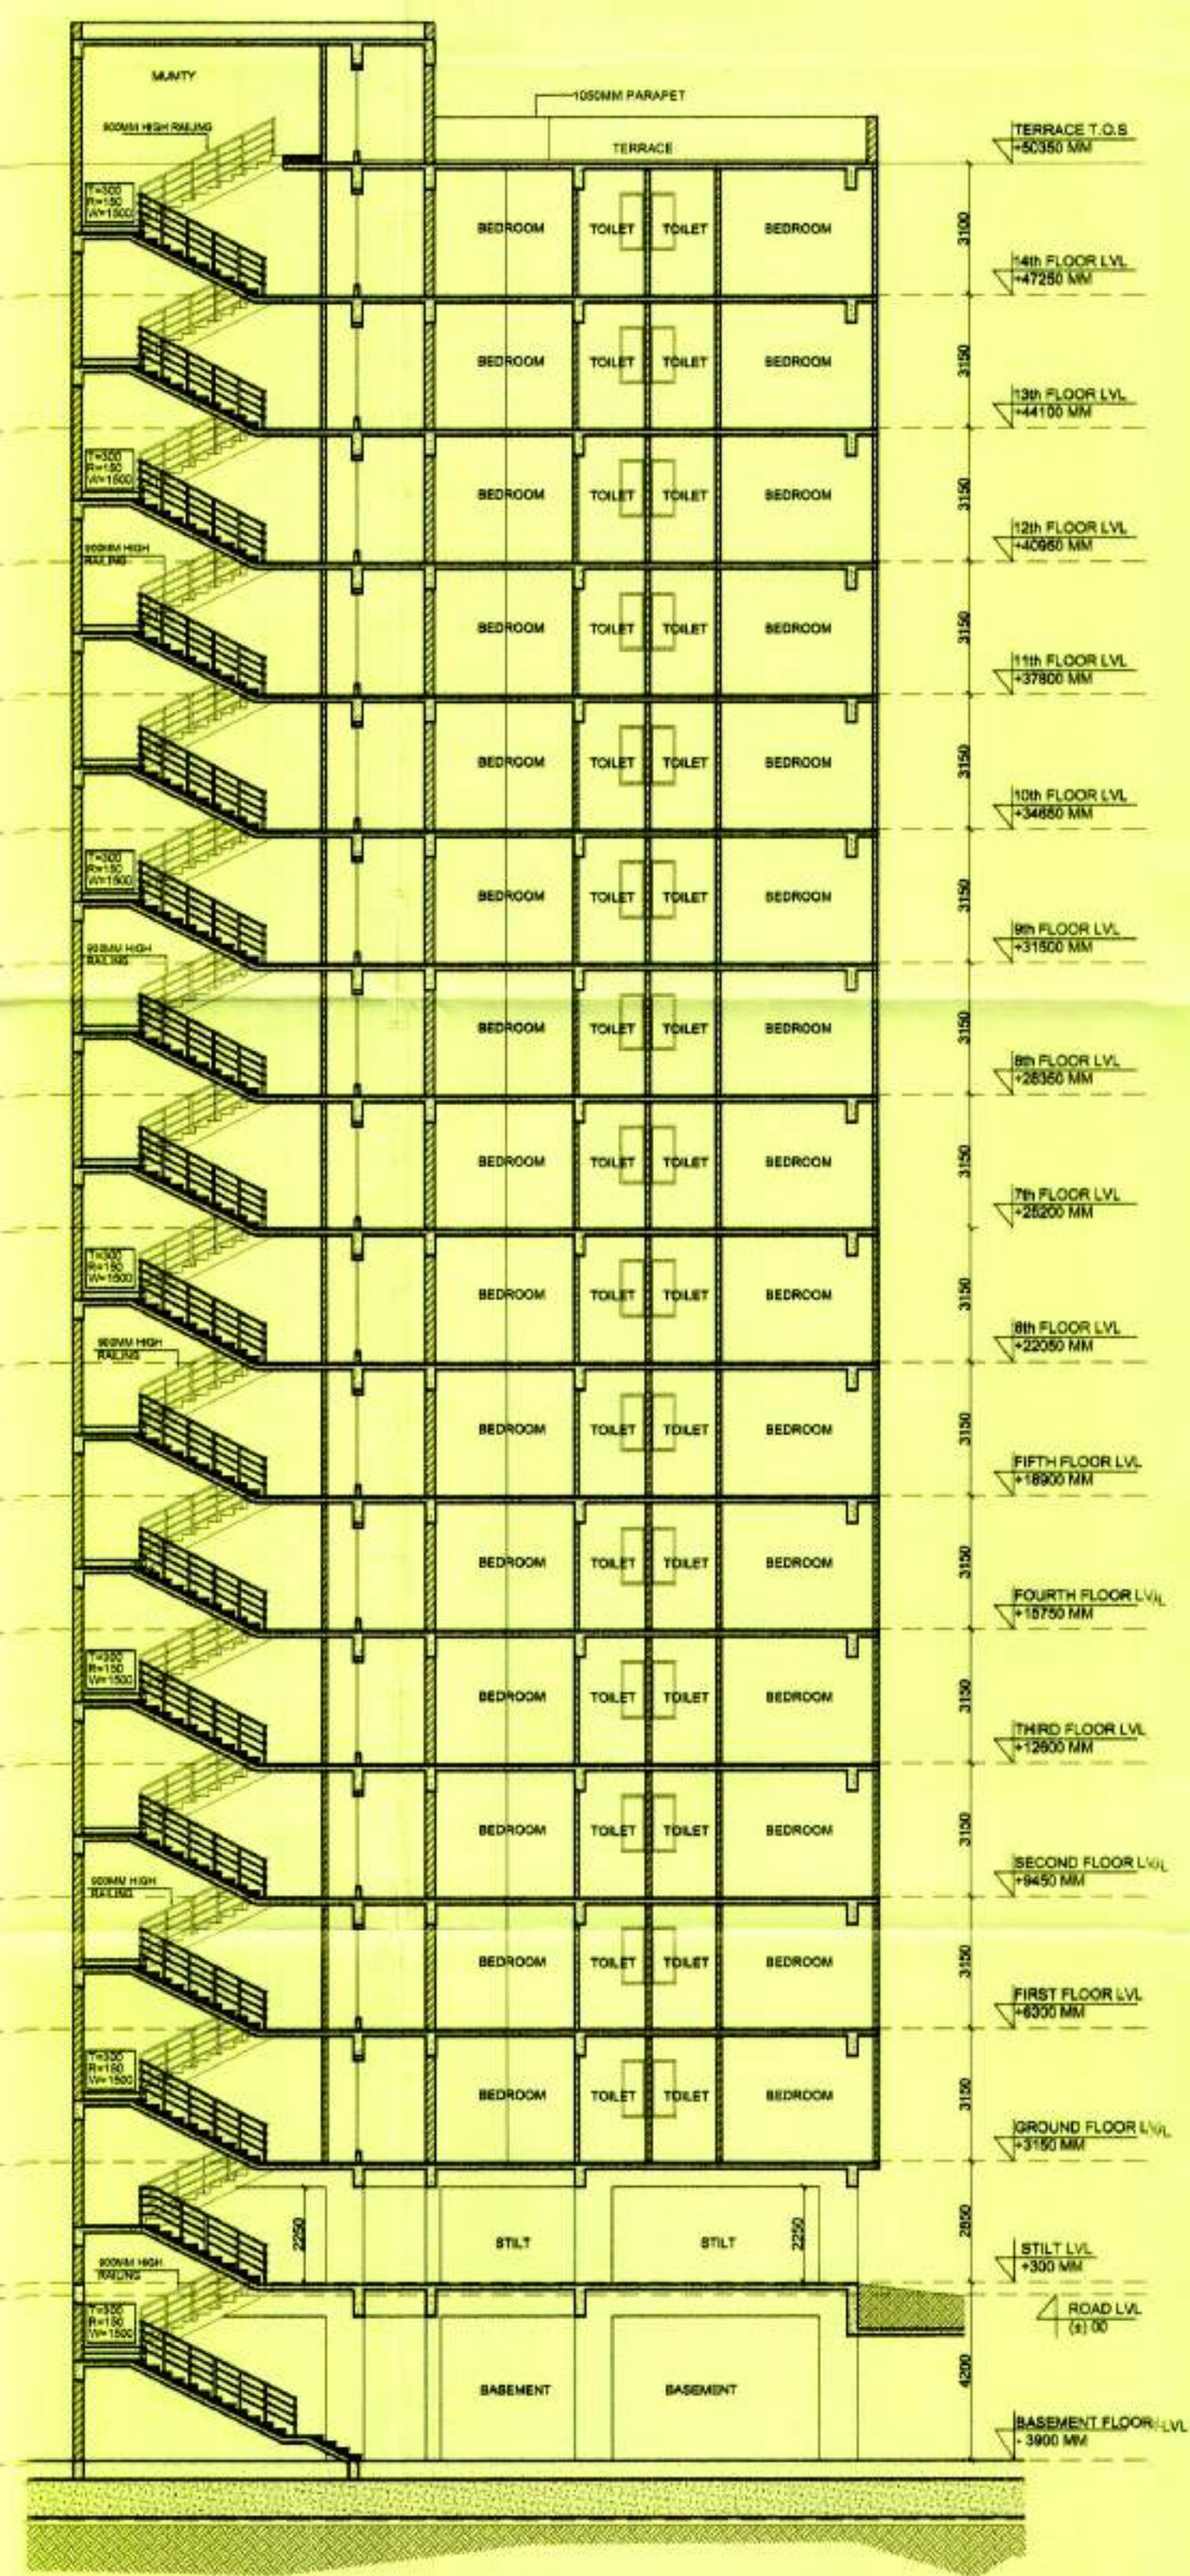

SECTION Y-Y'

SUBMISSION DRAWING

PROJECT: **GROUP HOUSING FOR LIG & MIG PLOT NO GH-02, OMICRON -1A AT GREATER NOIDA.**

CONSTRUCTION AGENCY: **GREATER NOIDA INDUSTRIAL DEVELOPMENT AUTHORITY, 169 CHITVAN ESTATE SECTOR GAMMA - II GREATER NOIDA, GAUTAM BUDDH NAGAR, UTTAR PRADESH 201308**

DRG. TITLE: **MIG - SECTIONS (S+G+14th FLOOR)**

S.N.	REVISION	DATE	DESCRIPTION

DATE: **JULY-2017** SCALE: **1:150** NORTH: DRG NO.: **AR-17**

ARCH-EN DESIGN

Architect **ASHOK KUMMAR**
DELHI OFF: B-6, HAUZ KHAS, NEW DELHI-16, 011-45188222, Fax: 011-45188288
LUCKNOW OFF: 4/5, VISHAL KHAND, GOMTI NAGAR, LUCKNOW 226005, 0522-4088222, Fax: 0522-4088288

ACEO. **CEO**

SURESH KUMAR MANAGER (PLNG.)	W. SUK-BIR SR. EXE. (PLNG.)	NMISHA SHARMA DGM. (PLNG.)	G.M. (PLNG.)

GREATER NOIDA INDUSTRIAL DEVELOPMENT AUTHORITY