



KEY PLAN

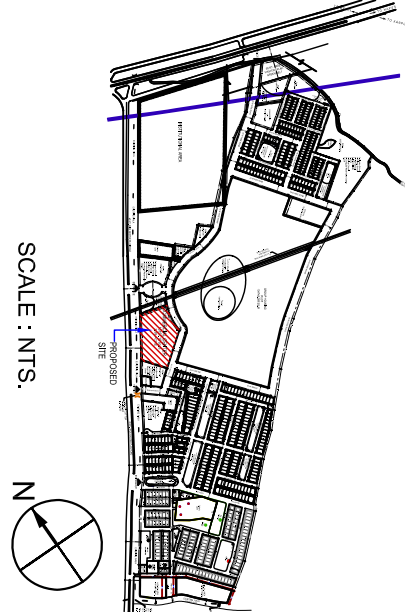

SCALE : MTS.

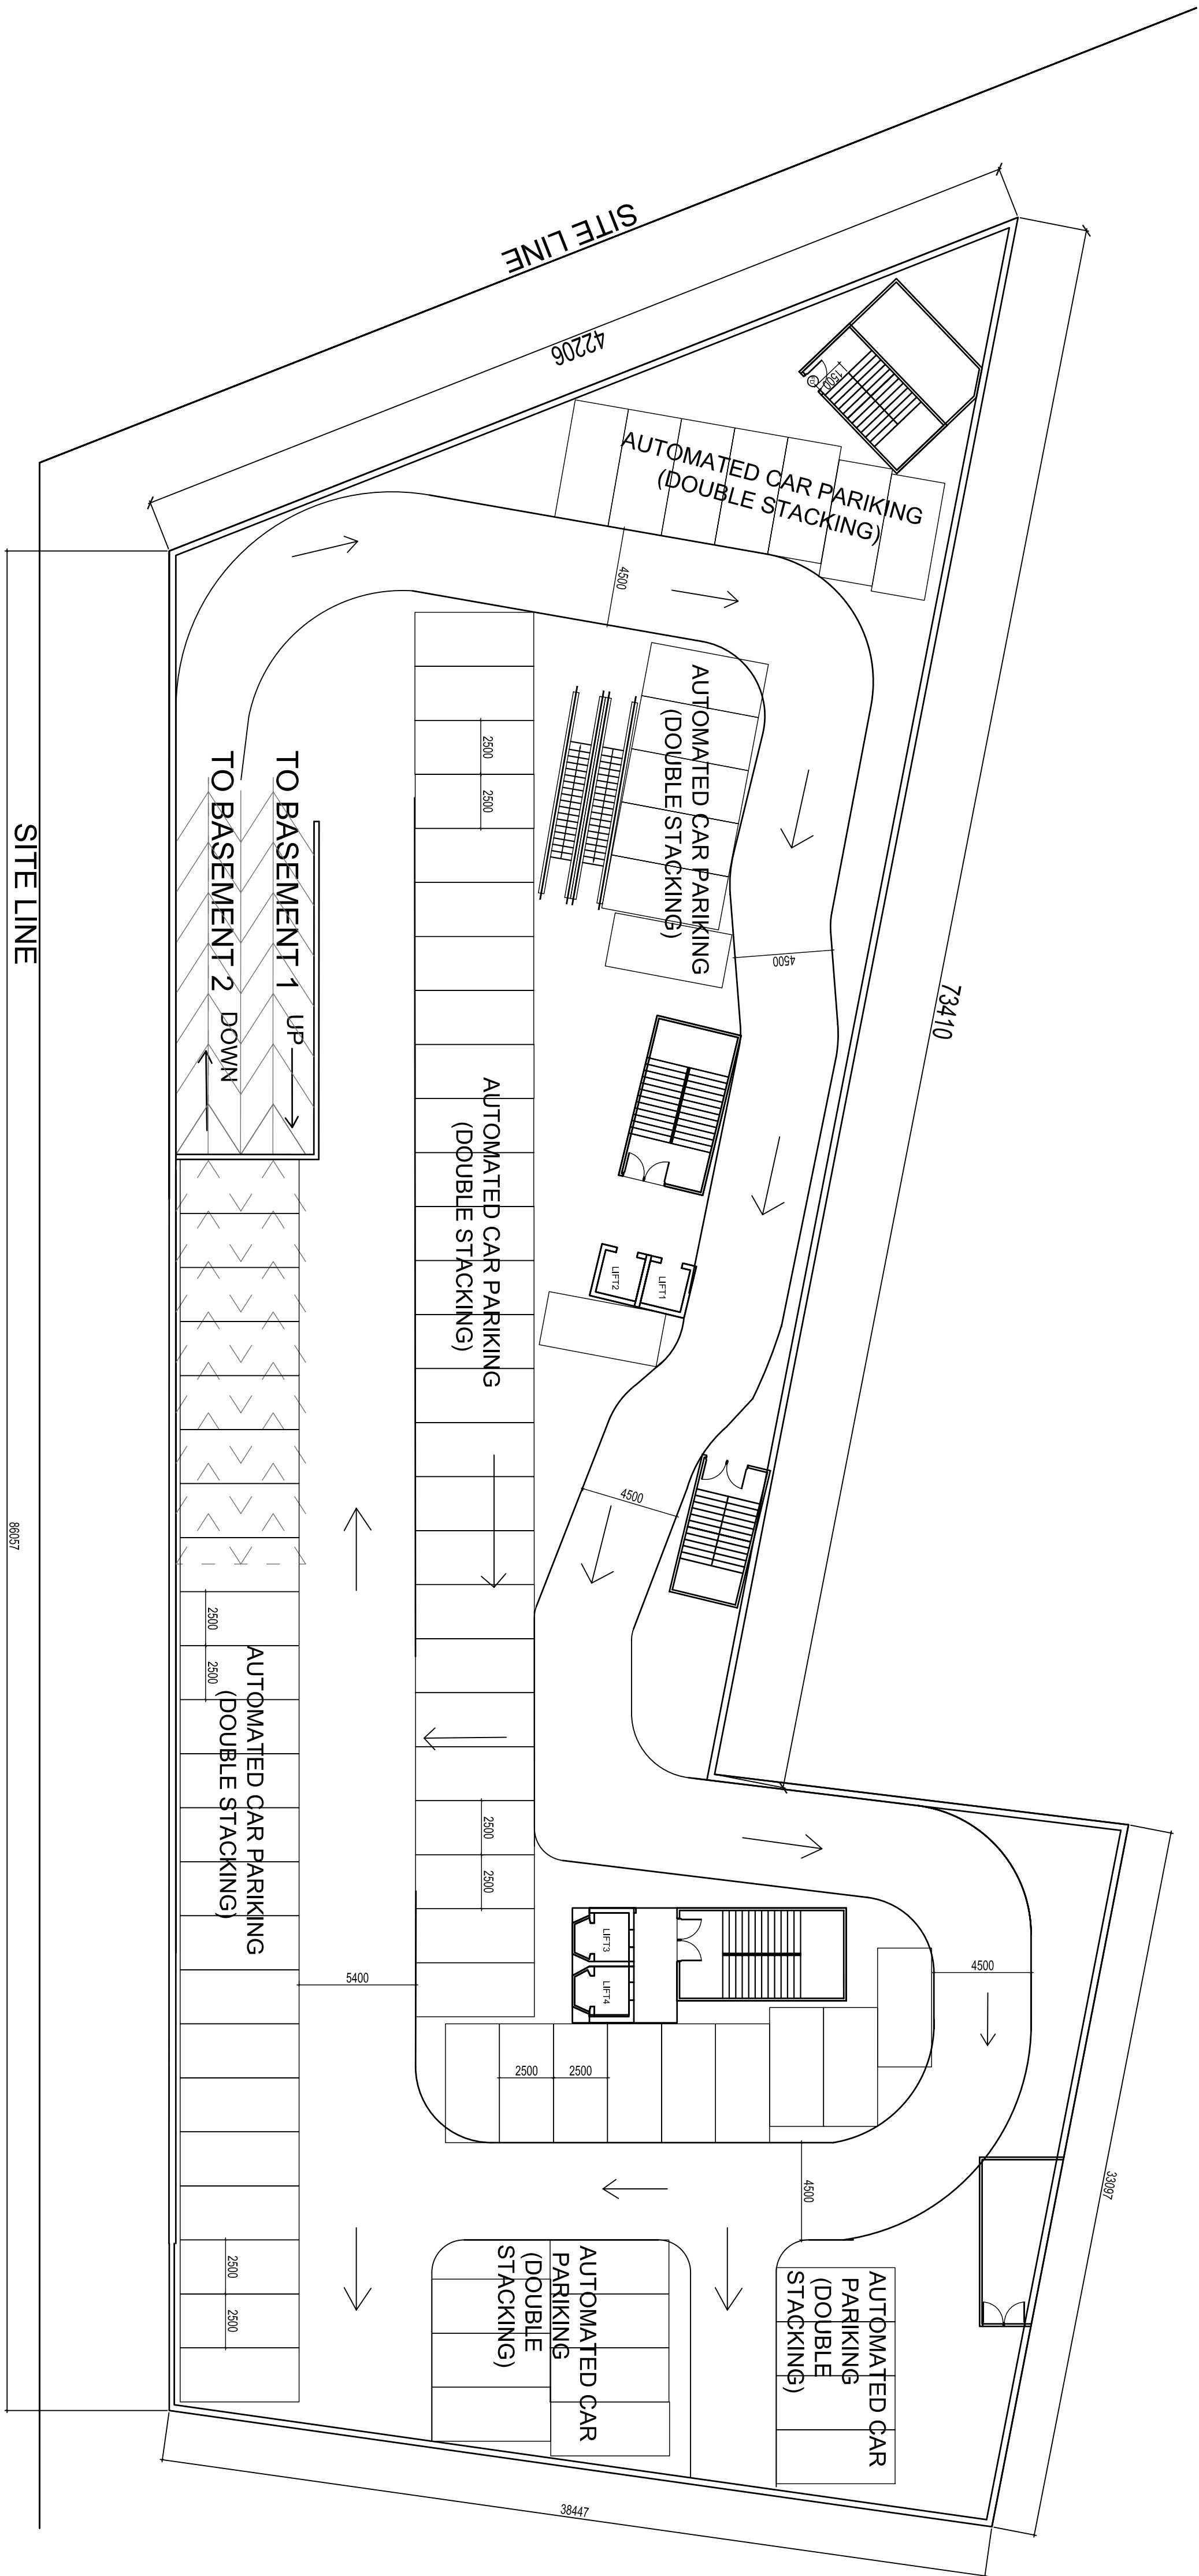

BASEMENT 2 - PARKING


AUTOMATED DOUBLE STACK CAR PARKING=57x2= 104
CAR PARKING= 13
TOTAL CAR PARKING= 104+13= 117

DOOR WINDOW SCHEDULE				
NAME	SIZE	CILL	LINTEL	
D1	1800X2100	00	2100	
D2	900X2100	00	2100	
D3	900X2700	00	2700	
D4	750X2100	00	2100	
FD	2000X2100	00	2100	



SUBMISSION DRAWING				
DRAWING TITLE :-				
BASEMENT 2				
DRG. NO:- 02		DEALT BY :- HIMANSHI		
CHECKED BY:-		ASIF FURQAN		
SCALE	REVISION	DATE	NORTH:- 	
@ A1 1:200	00	03 MAY,2016		
NOTE:- ALL DIM. ARE IN MILLIMETER.				
OWNER :-				
ANSAL PROPERTIES & INFRASTRUCTURE LTD.				
ADDRESS :-				
ANSAL AQUAPOLIS, DOONDAHERRA, GHAZIABAD, U.P.				
CONSULTANTS:-				

TOWN PLANNING ARCHITECT	
OWNER SEAL	ARCHITECT

KEY PLAN

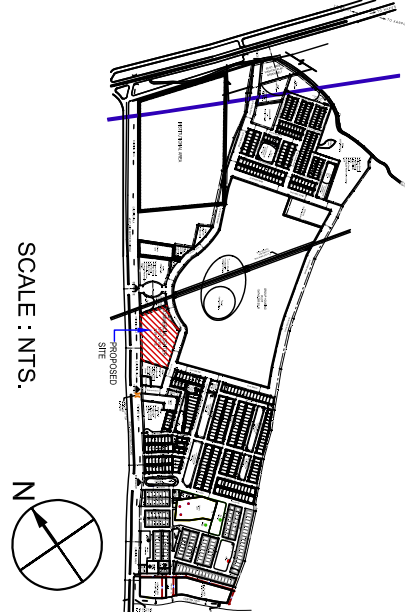

SCALE : NTS.

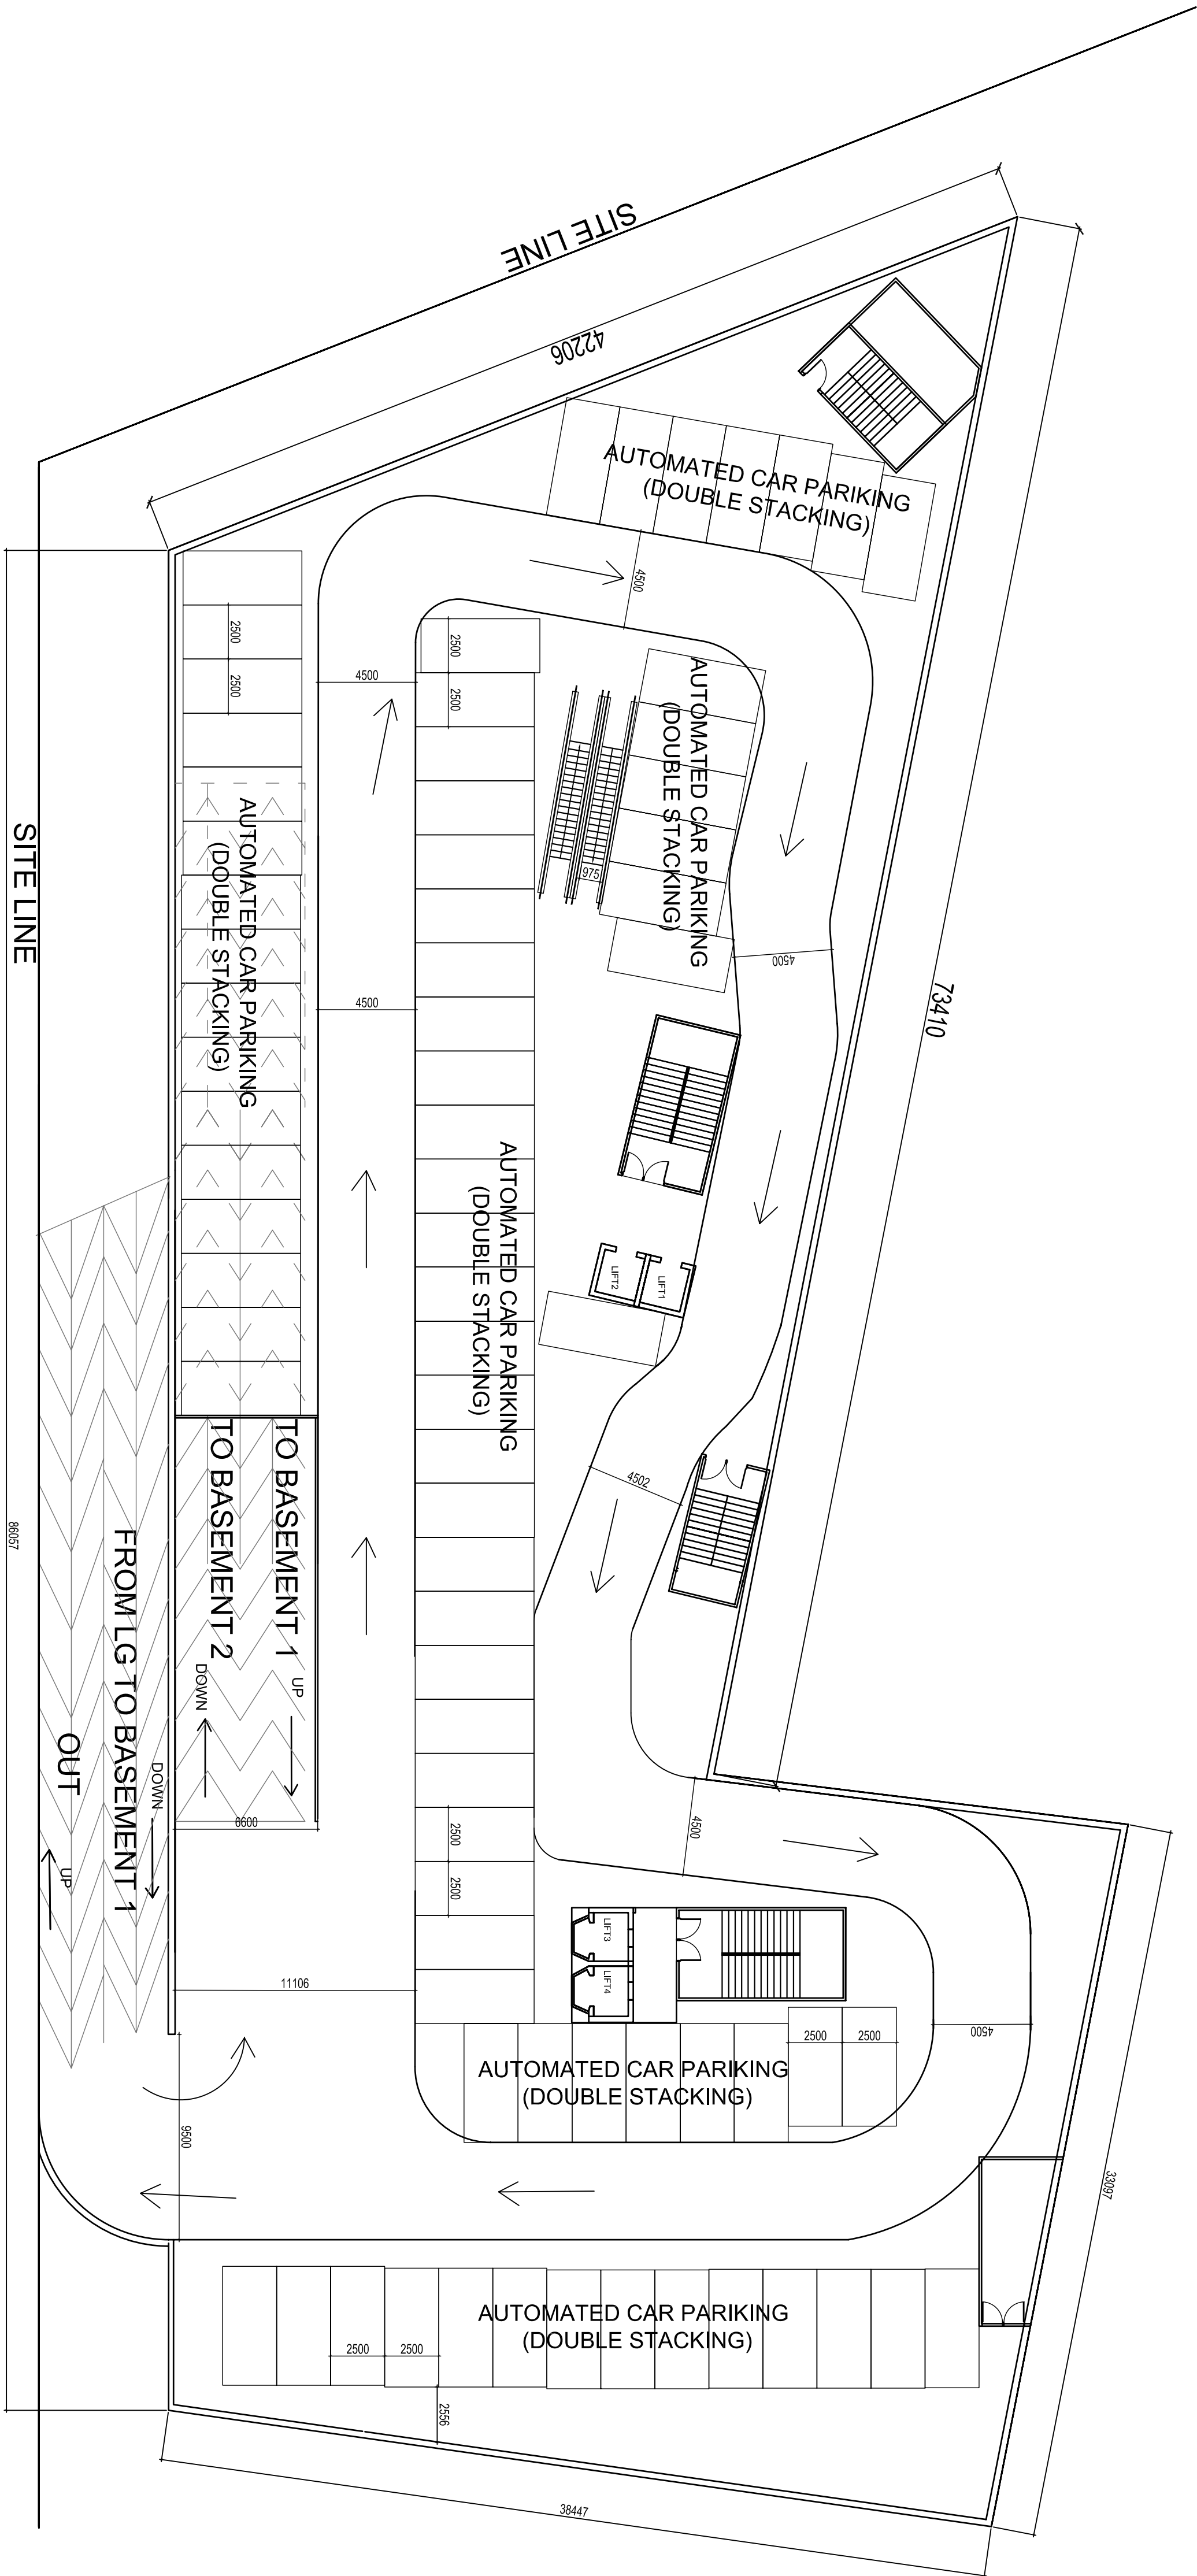 

BASEMENT 1 - PARKING

AUTOMATED DOUBLE STACK CAR PARKING= 52x2= 104

CAR PARKING= 12

TOTAL CAR PARKING = 104+12= 116

DOOR WINDOW SCHEDULE				
NAME	SIZE	CILL	LINTEL	
D1	1800X2100	00	2100	
D2	900X2100	00	2100	
D3	900X2700	00	2700	
D4	750X2100	00	2100	
FD	2000X2100	00	2100	

SUBMISSION DRAWING
DRAWING TITLE :-
BASEMENT 1

DRG. NO:- 03

DEALT BY :- HIMANSHI

CHECKED BY:- ASIF FURQAN

SCALE	REVISION	DATE	NORTH:-
@ A1	00	03 MAY 2016	

NOTE:- ALL DIM. ARE IN MILLIMETER.

OWNER :-

ANSAAL PROPERTIES & INFRASTRUCTURE LTD.

ADDRESS :-

ANSAAL AQUAPOLIS, DOONDAHERRA, GHAZIABAD, U.P.


CONSULTANTS:-

TOWN PLANNING ARCHITECT



OWNER'S SEAL

ARCHITECT

KEY PLAN

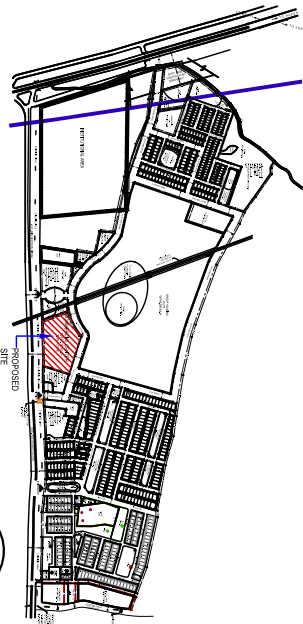

SCALE : NTS.

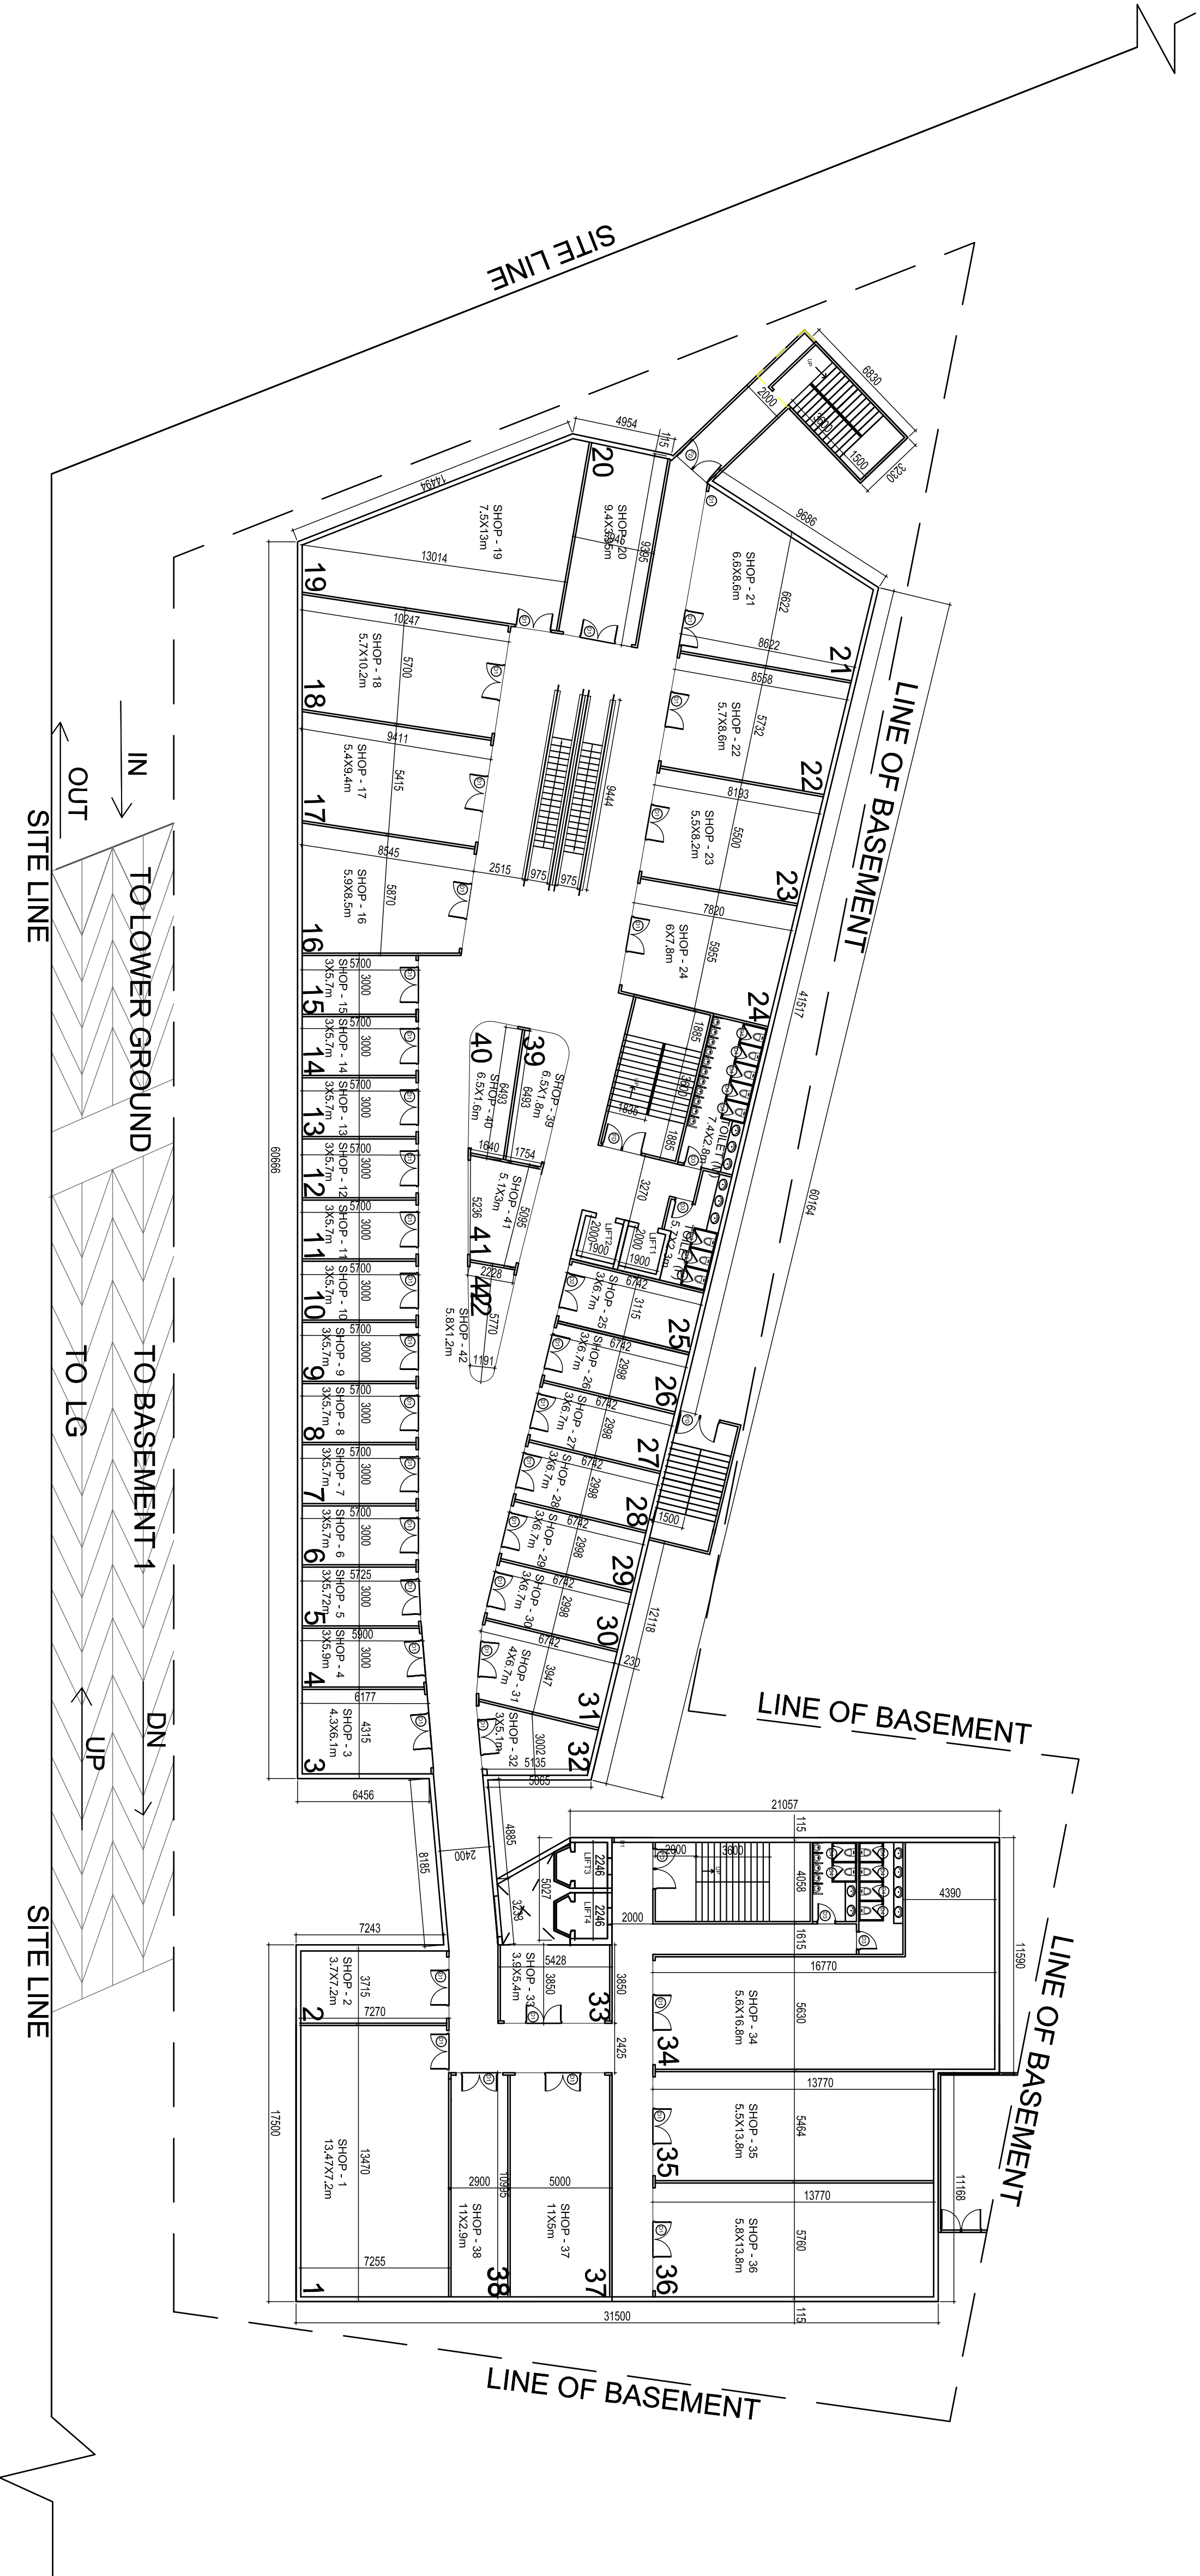 

LOWER GROUND FLOOR - RETAIL

DOOR WINDOW SCHEDULE			
NAME	SIZE	CILL	LINTEL
D1	1800X2100	00	2100
D2	900X2100	00	2100
D3	900X2700	00	2700
D4	750X2100	00	2100
FD	2000X2100	00	2100


SUBMISSION DRAWING			
DRAWING TITLE :- LOWER GROUND FLOOR			
DRG. NO:- 04			
DEALT BY :- HIMANSHI			
CHECKED BY:- ASIF FURQAN			
SCALE	REVISION	DATE	NORTH:-
@ A1	00	03 MAY 2016	
NOTE:- ALL DIM. ARE IN MILLIMETER.			
OWNER :-			
ANSAL PROPERTIES & INFRASTRUCTURE LTD.			
ADDRESS :-			
ANSAL AQUAPOLIS, DOONDAHERRA, GHAZIABAD, U.P.			
CONSULTANTS:-			

TOWN PLANNING ARCHITECT

OWNER SIGN.

ARCHITECT

KEY PLAN

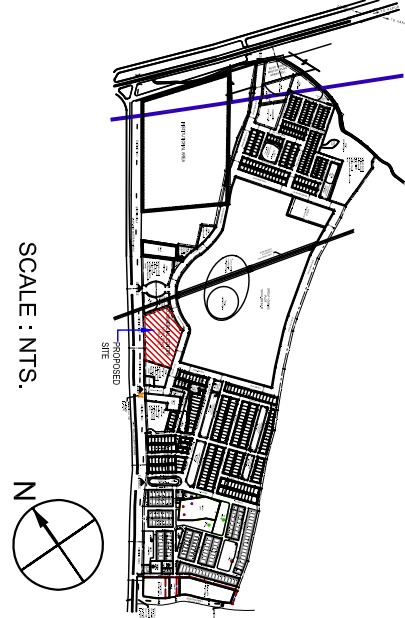

DOOR WINDOW SCHEDULE			
NAME	SIZE	CILL	LINTEL
D1	1800X2100	00	2100
D2	900X2100	00	2100
D3	900X2700	00	2700
D4	750X2100	00	2100
FD	2000X2100	00	2100

SUBMISSION DRAWING			
DRAWING TITLE :- UPPER GROUND FLOOR			
DRG. NO:- 05			
DEALT BY :- HIMANSHI			
CHECKED BY:- ASIF FURQAN			
SCALE	REVISION	DATE	NORTH:- 
@ A1	00	03 MAY 2016	
NOTE:- ALL DIM. ARE IN MILLIMETER.			


OWNER :-
ANSAL PROPERTIES & INFRASTRUCTURE LTD.

ADDRESS :-
ANSAL AQUAPOLIS, DOONDAHERRA, GHAZIABAD, U.P.



CONSULTANTS:-

TOWN PLANNING ARCHITECT	
OWNERS SEAL	
ARCHITECT	


UPPER GROUND FLOOR - RETAIL

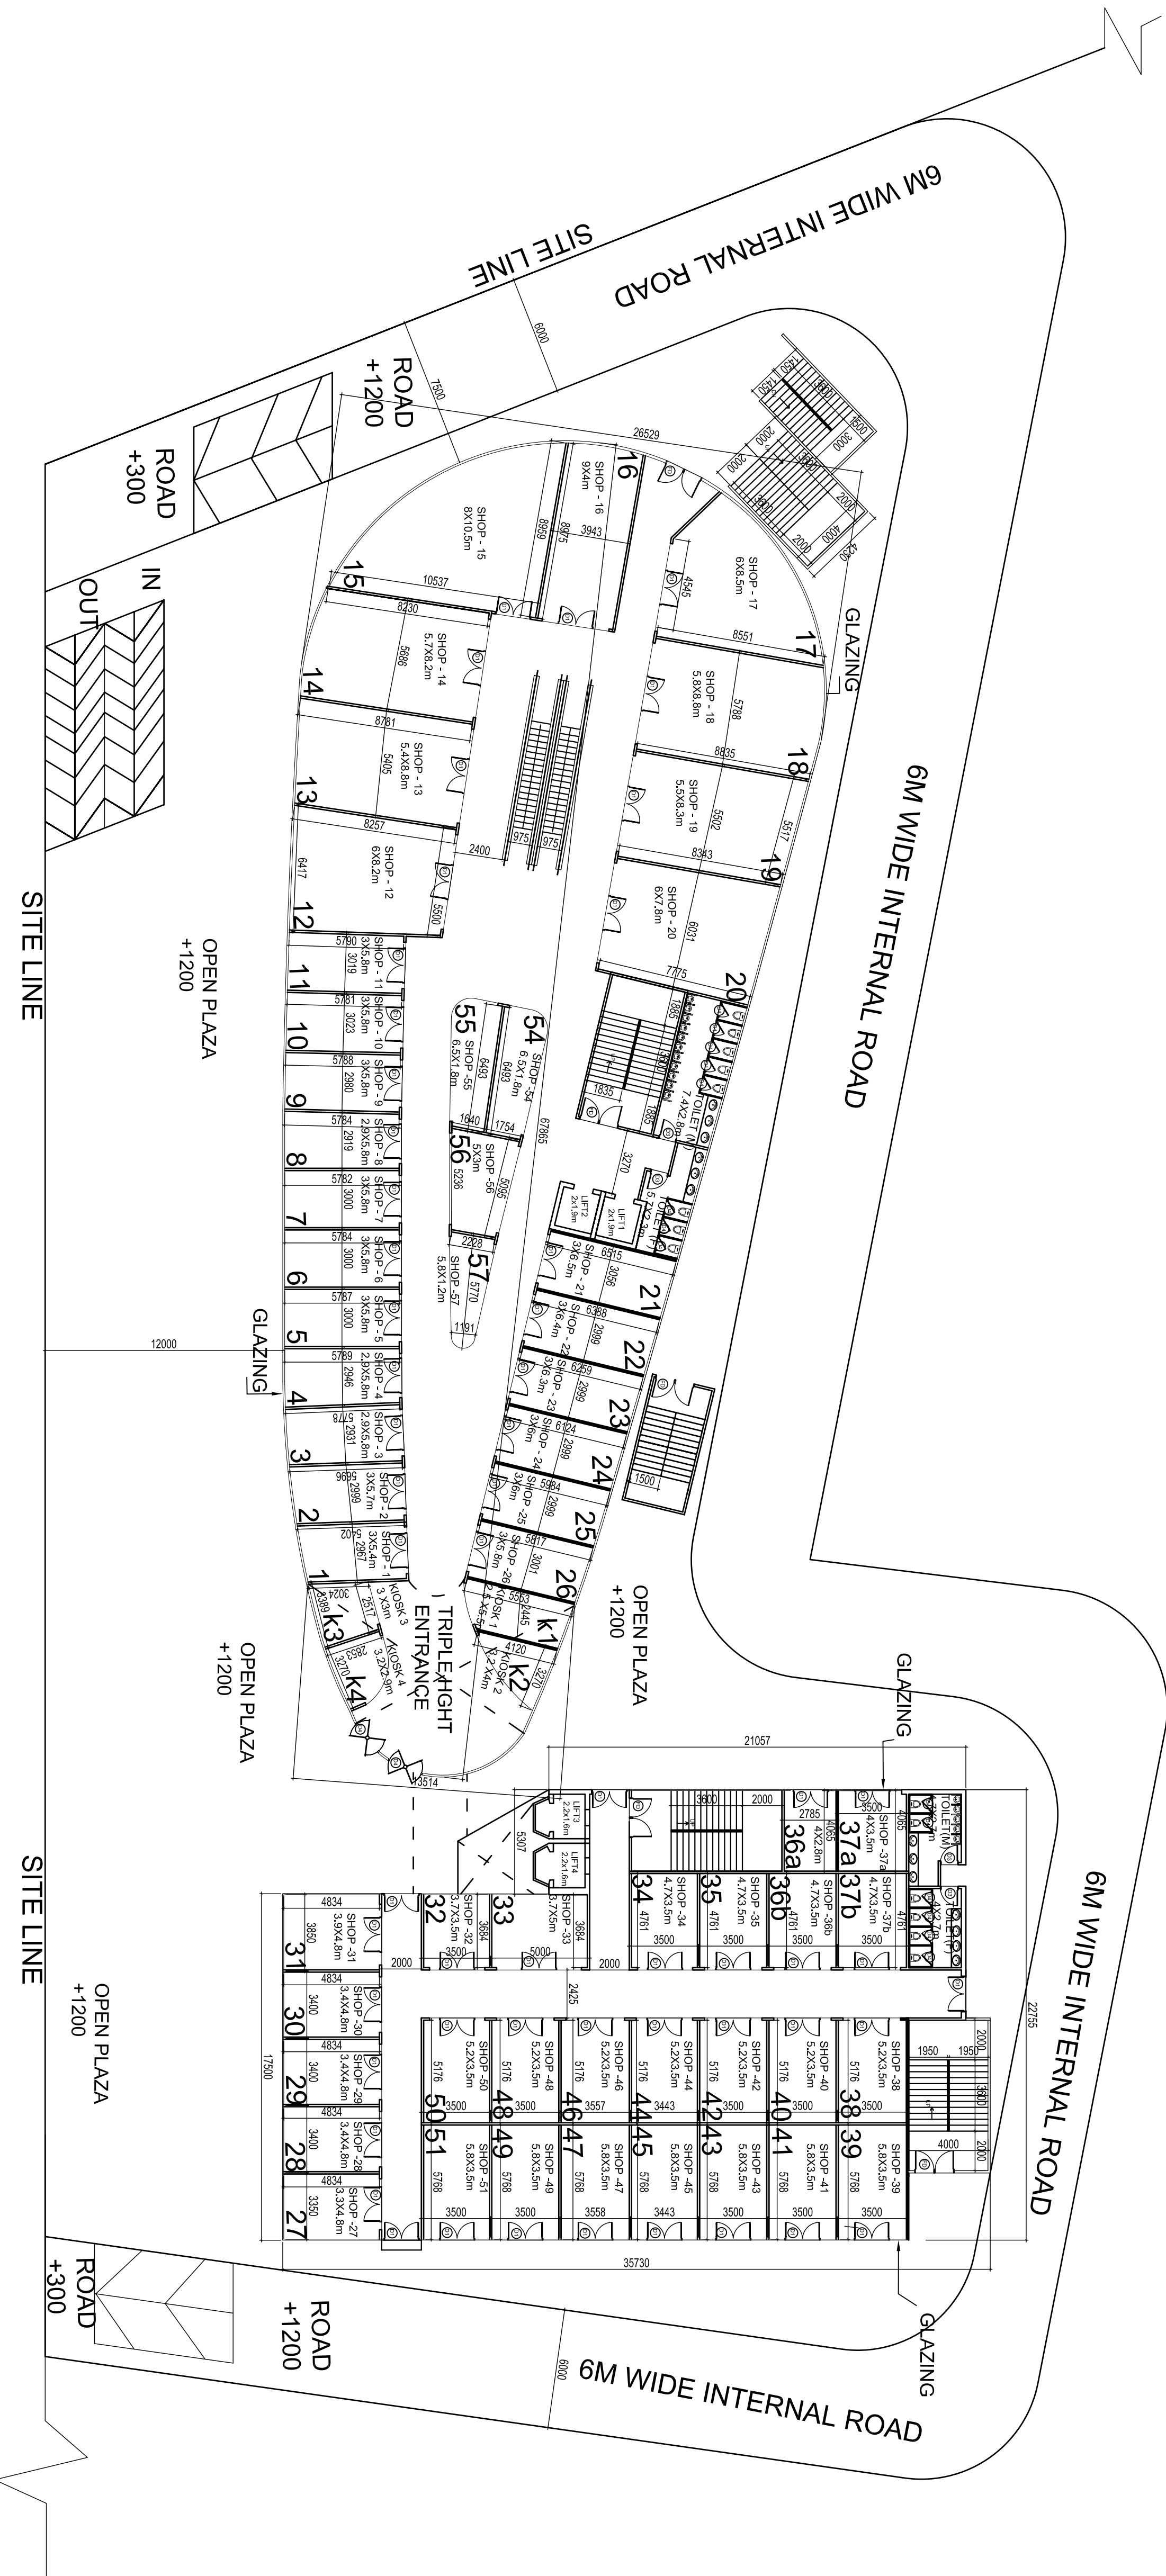

KEY PLAN

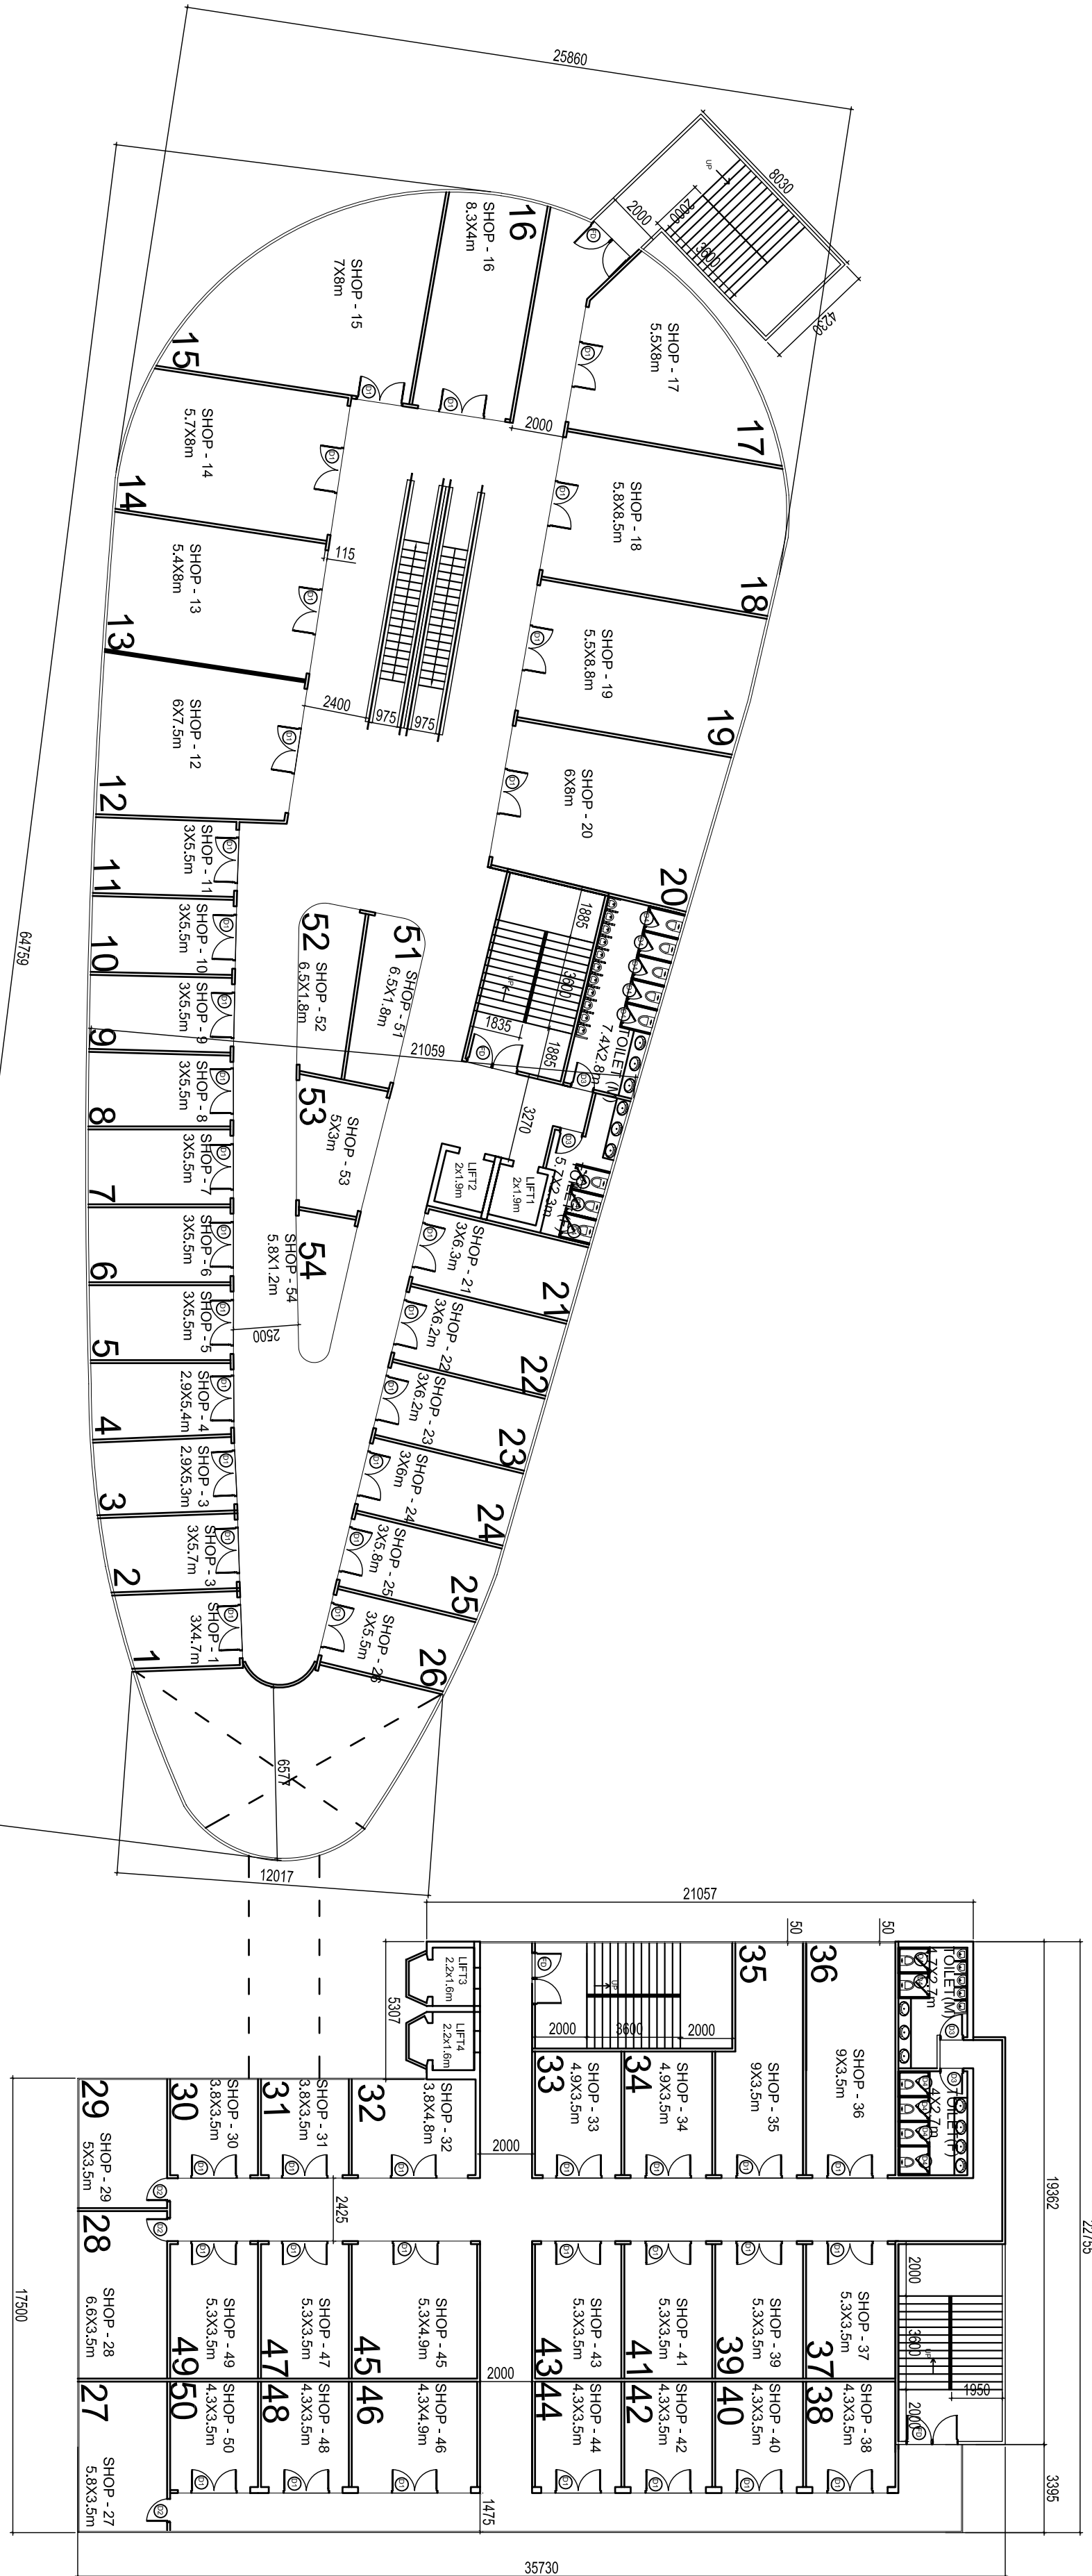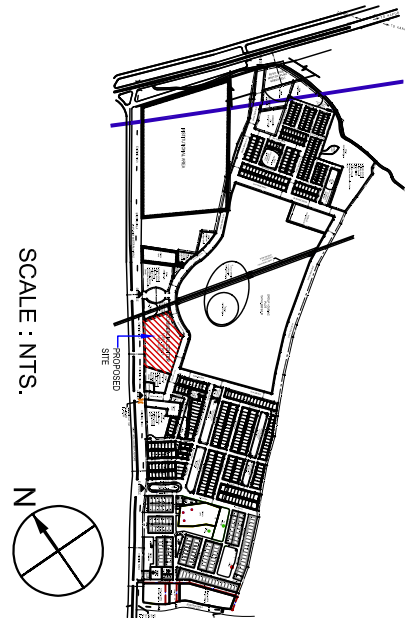

FIRST FLOOR

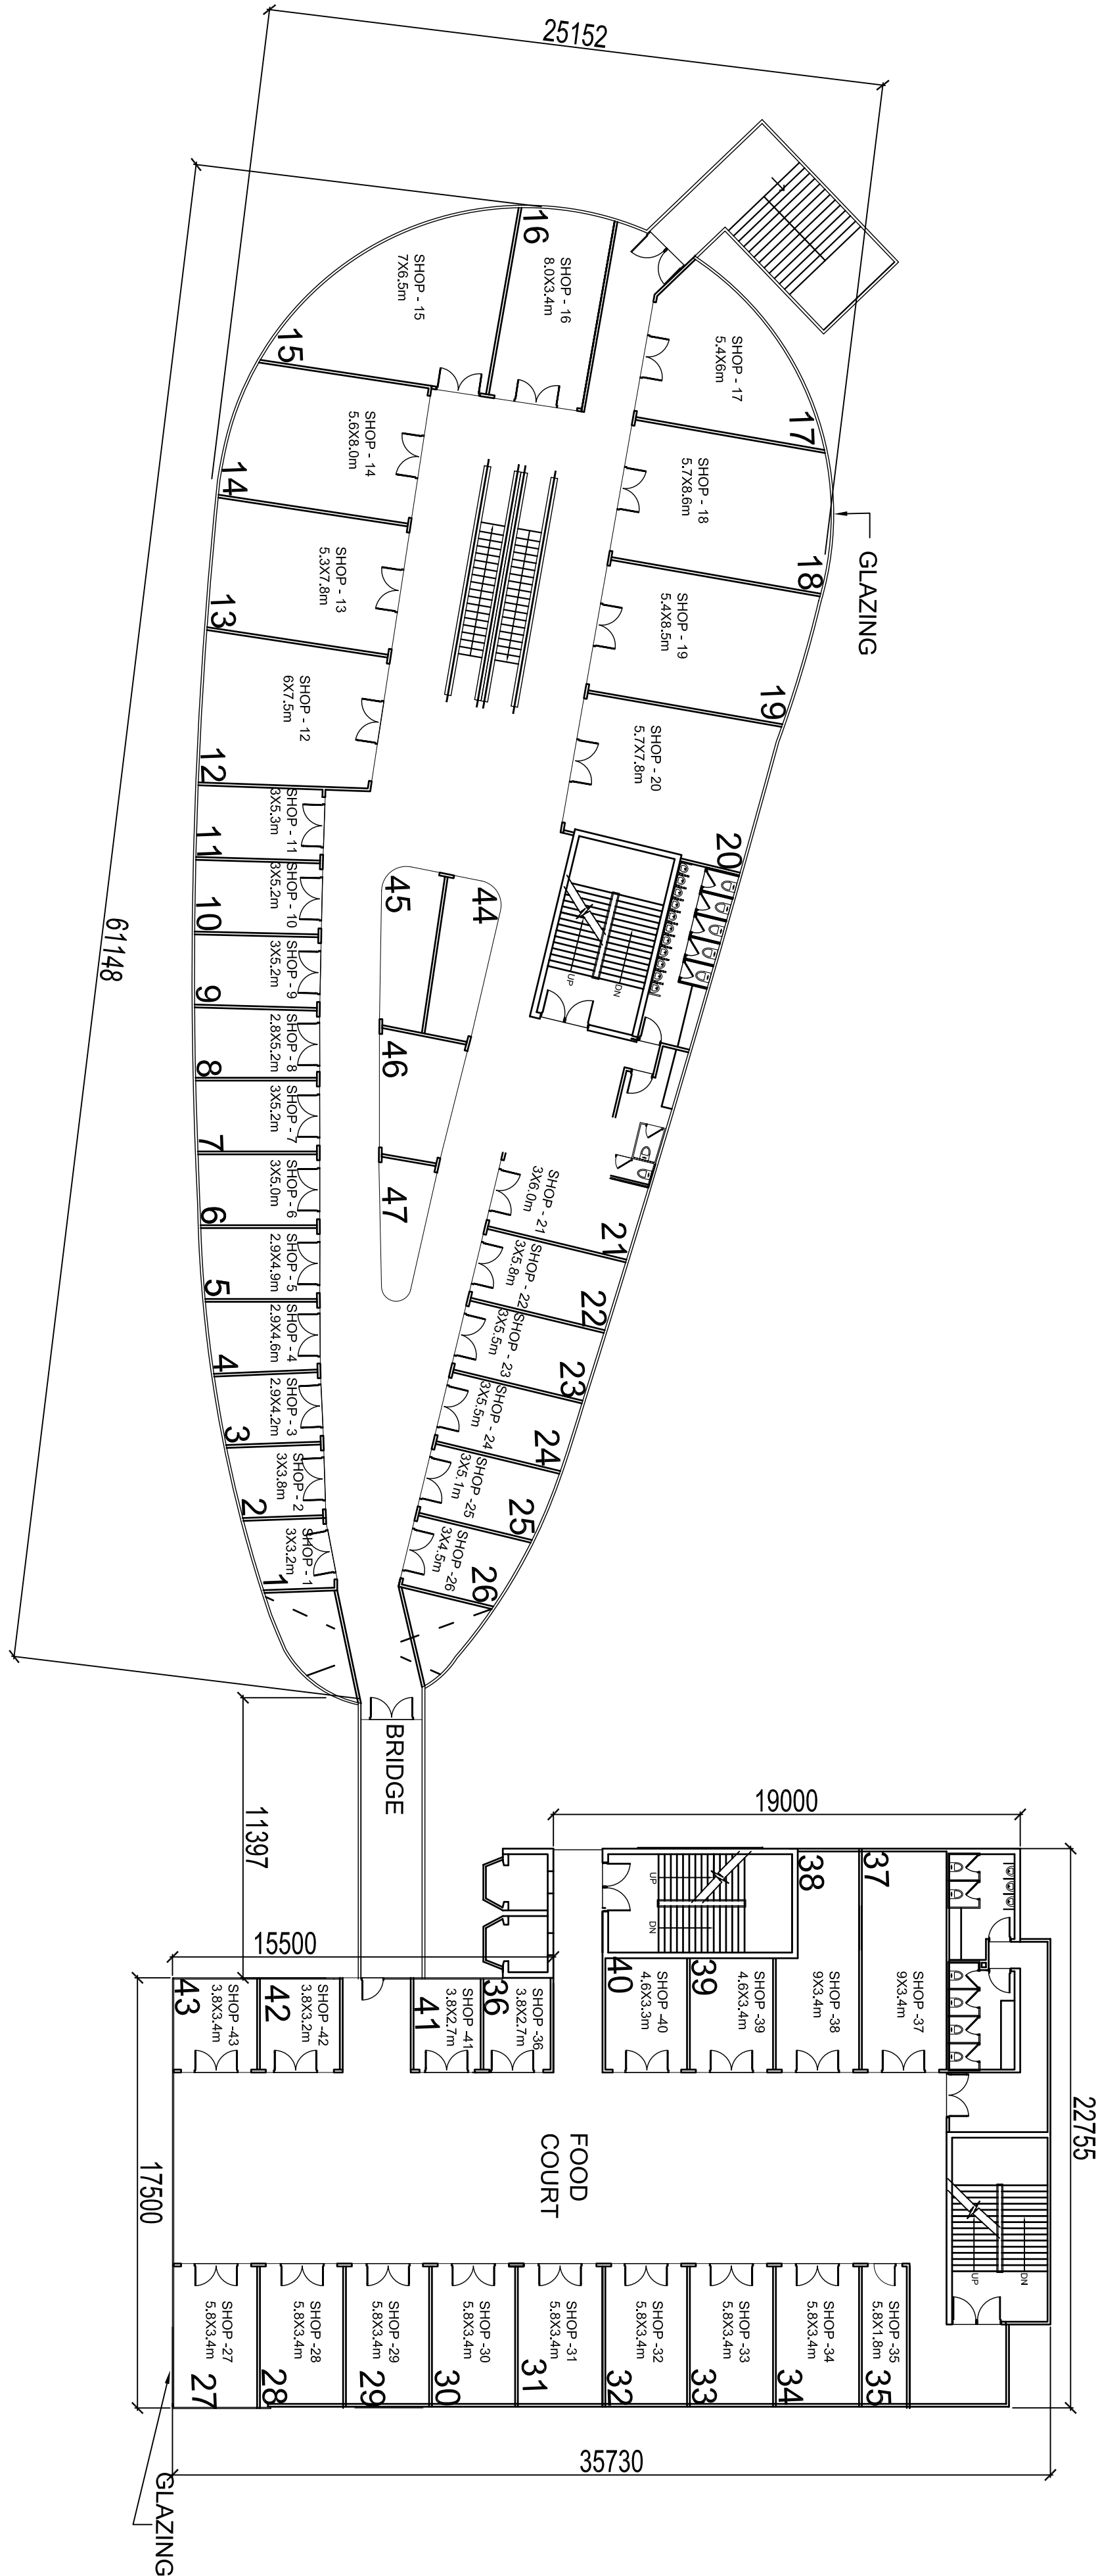

SECOND FLOOR

DOOR WINDOW SCHEDULE			
NAME	SIZE	CILL	LINTEL
D1	1800X2100	00	2100
D2	900X2100	00	2100
D3	900X2700	00	2700
D4	750X2100	00	2100
FD	2000X2100	00	2100

SUBMISSION DRAWING

DRAWING TITLE :-

FIRST AND SECOND FLOOR

DRG. NO:- 06

DEALT BY :- HIMANSHI

CHECKED BY:- ASIF FURQAN

SCALE	REVISION	DATE	NORTH:-
@ A1	00	03 MAY 2016	

NOTE:- ALL DIM. ARE IN MILLIMETER.

OWNER :-

ANSAL PROPERTIES & INFRASTRUCTURE LTD.

ADDRESS :-

ANSAL AQUAPOLIS, DOONDAHERRA, GHAZIABAD, U.P.


CONSULTANTS:-

TOWN PLANNING ARCHITECT


OWNER SEAL

ARCHITECT


KEY PLAN

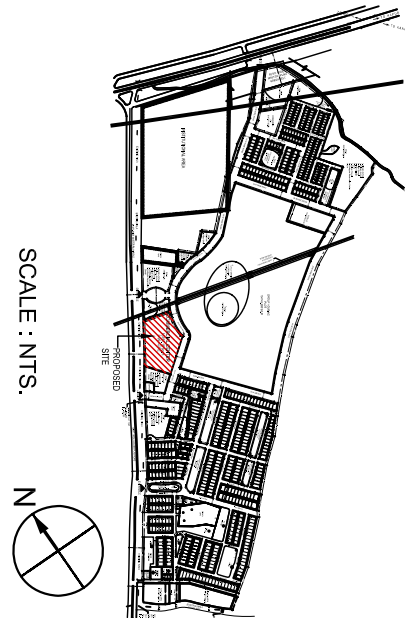

SCALE: 1:1000

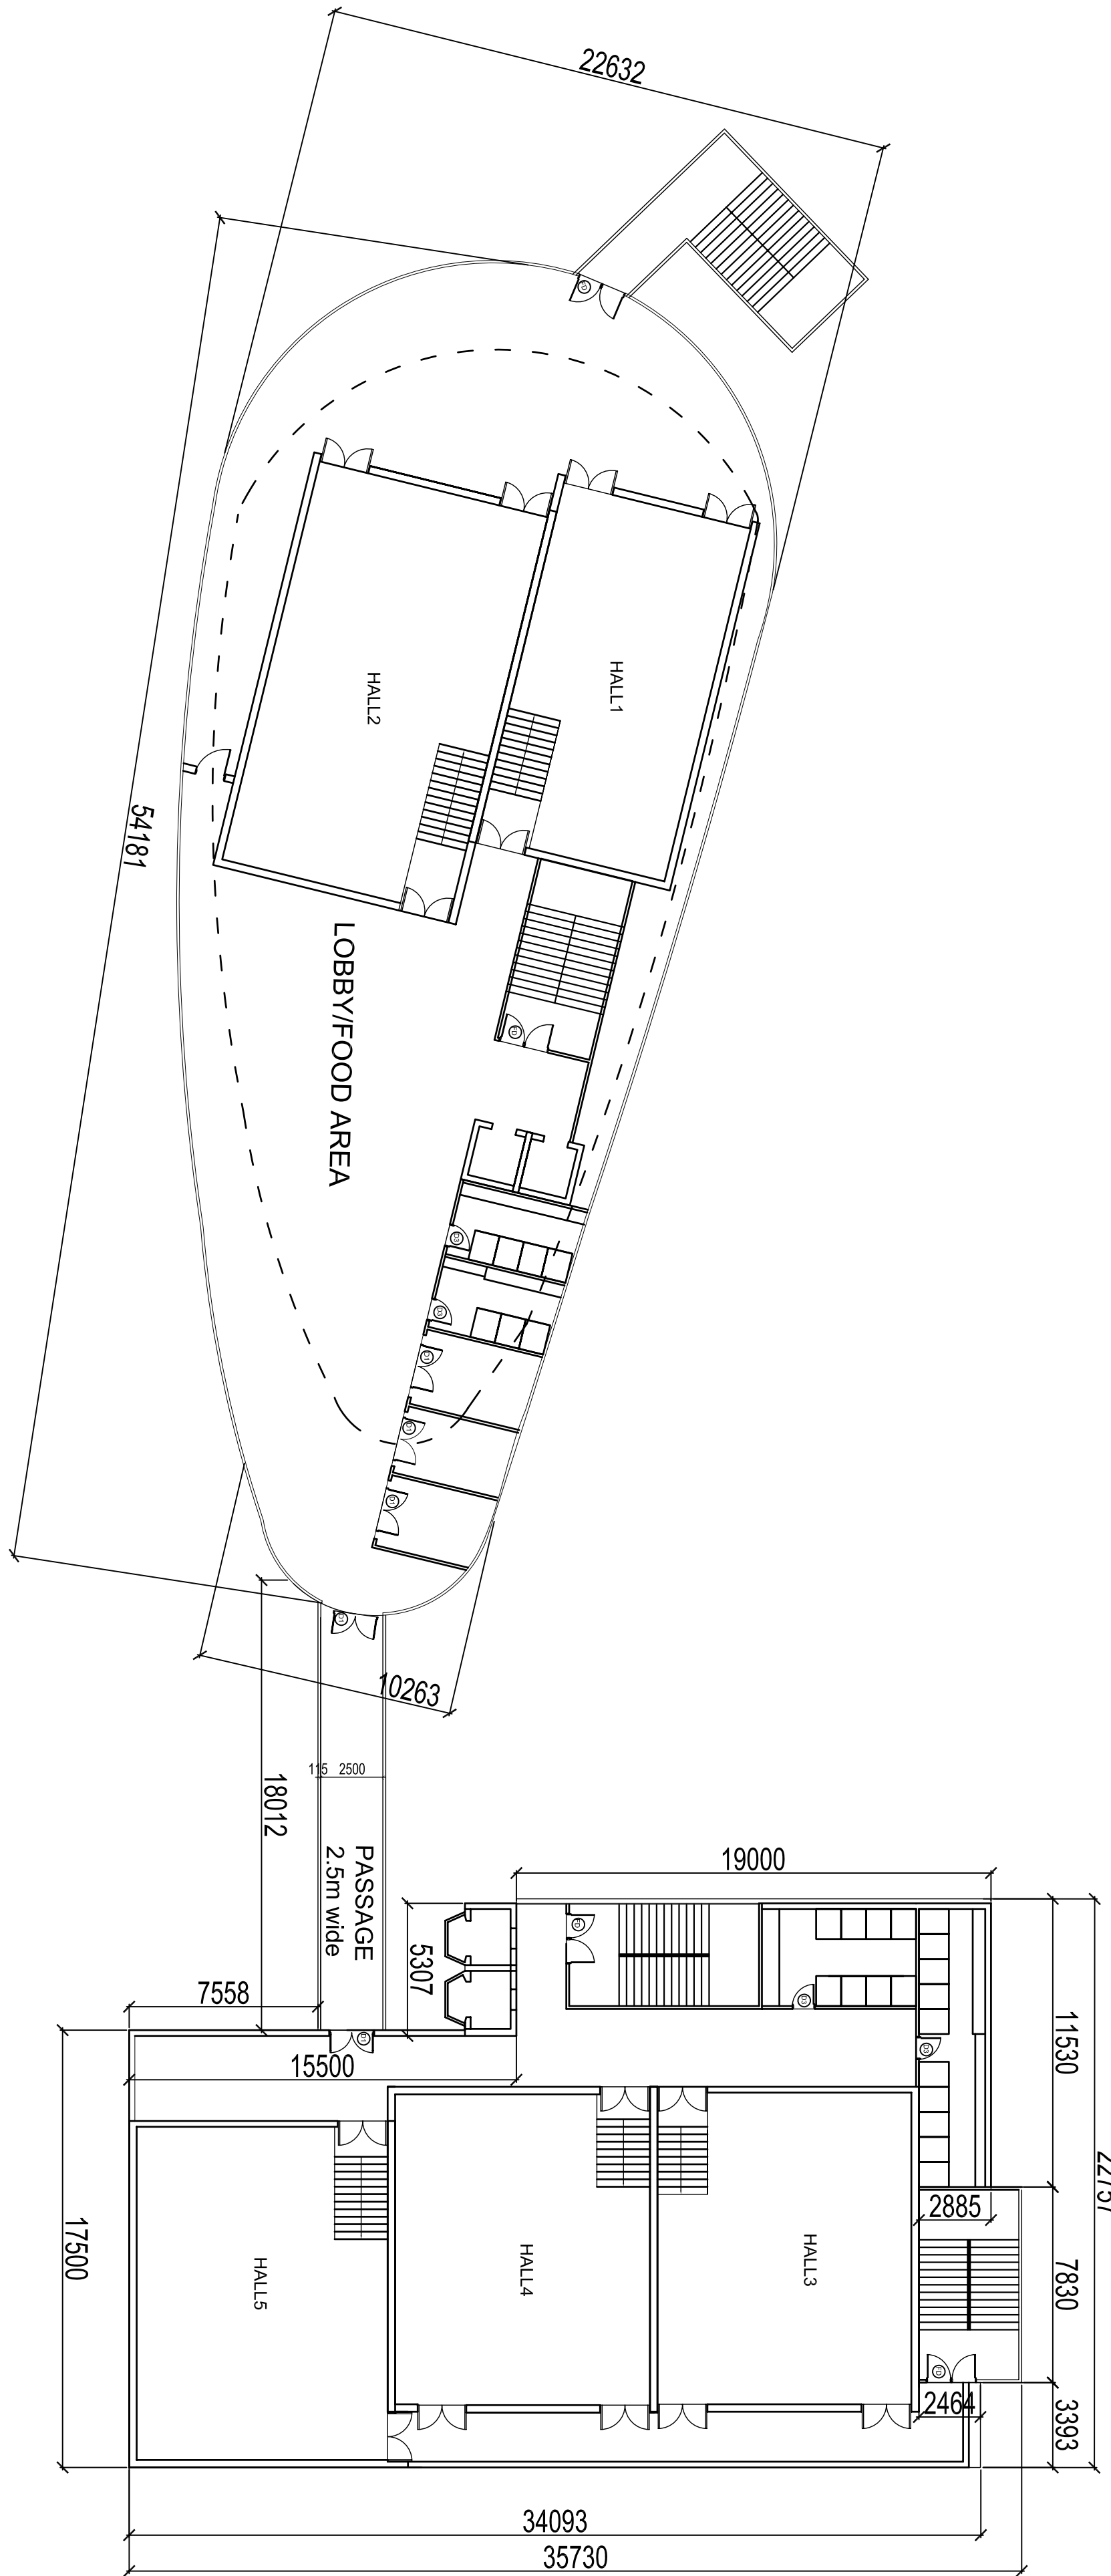

THIRD FLOOR - FOYER LEVEL

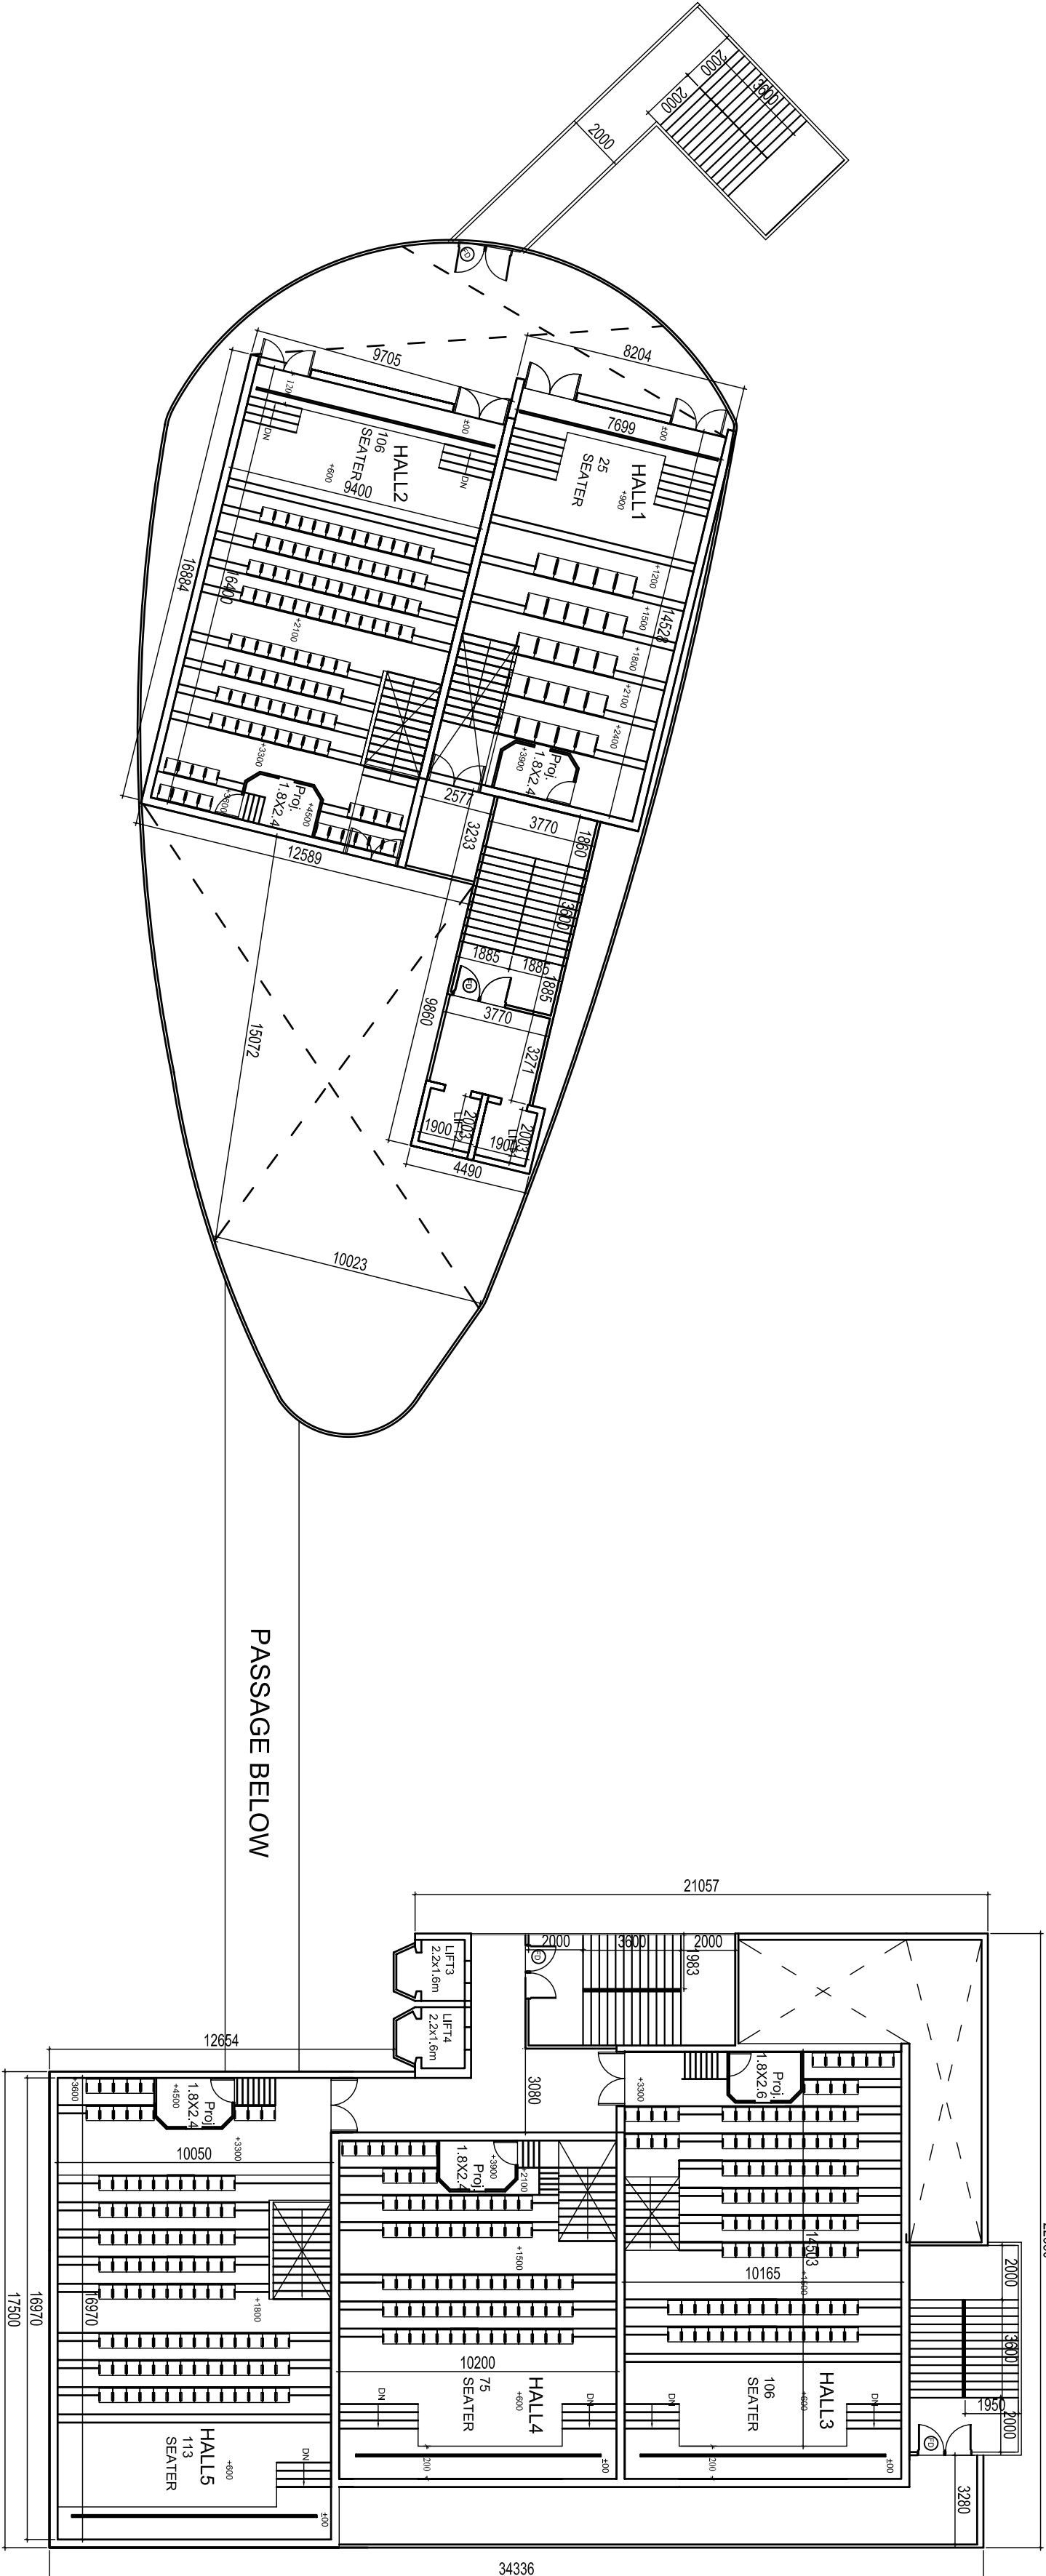

THIRD FLOOR - MULTIPLEX LEVEL

DOOR WINDOW SCHEDULE			
NAME	SIZE	QTY	UNIT
D1	1800X2100	00	2100
D2	900X2100	00	2100
D3	900X2700	00	2700
D4	750X2100	00	2100
FD	2000X2100	00	2100

SUBMISSION DRAWING			
DRAWING TITLE :-			
THIRD FLOOR			
DRG. NO.- 07			
DEALT BY :- HIMANSHI			
CHECKED BY :- ASIF FURQAN			
SCALE	REVISION	DATE	NORTH:-
@ A1	00	03 MAY 2016	

NOTE:- ALL DIM. ARE IN MILLIMETER.

OWNER :-

ANSAL PROPERTIES & INFRASTRUCTURE LTD.

ADDRESS :-

ANSAL AQUAPOLIS, DOONDAHERRA, GHAZIABAD, U.P.



CONSULTANTS:-

TOWN PLANNING ARCHITECT


OWNERS SEAL

ARCHITECT

KEY PLAN

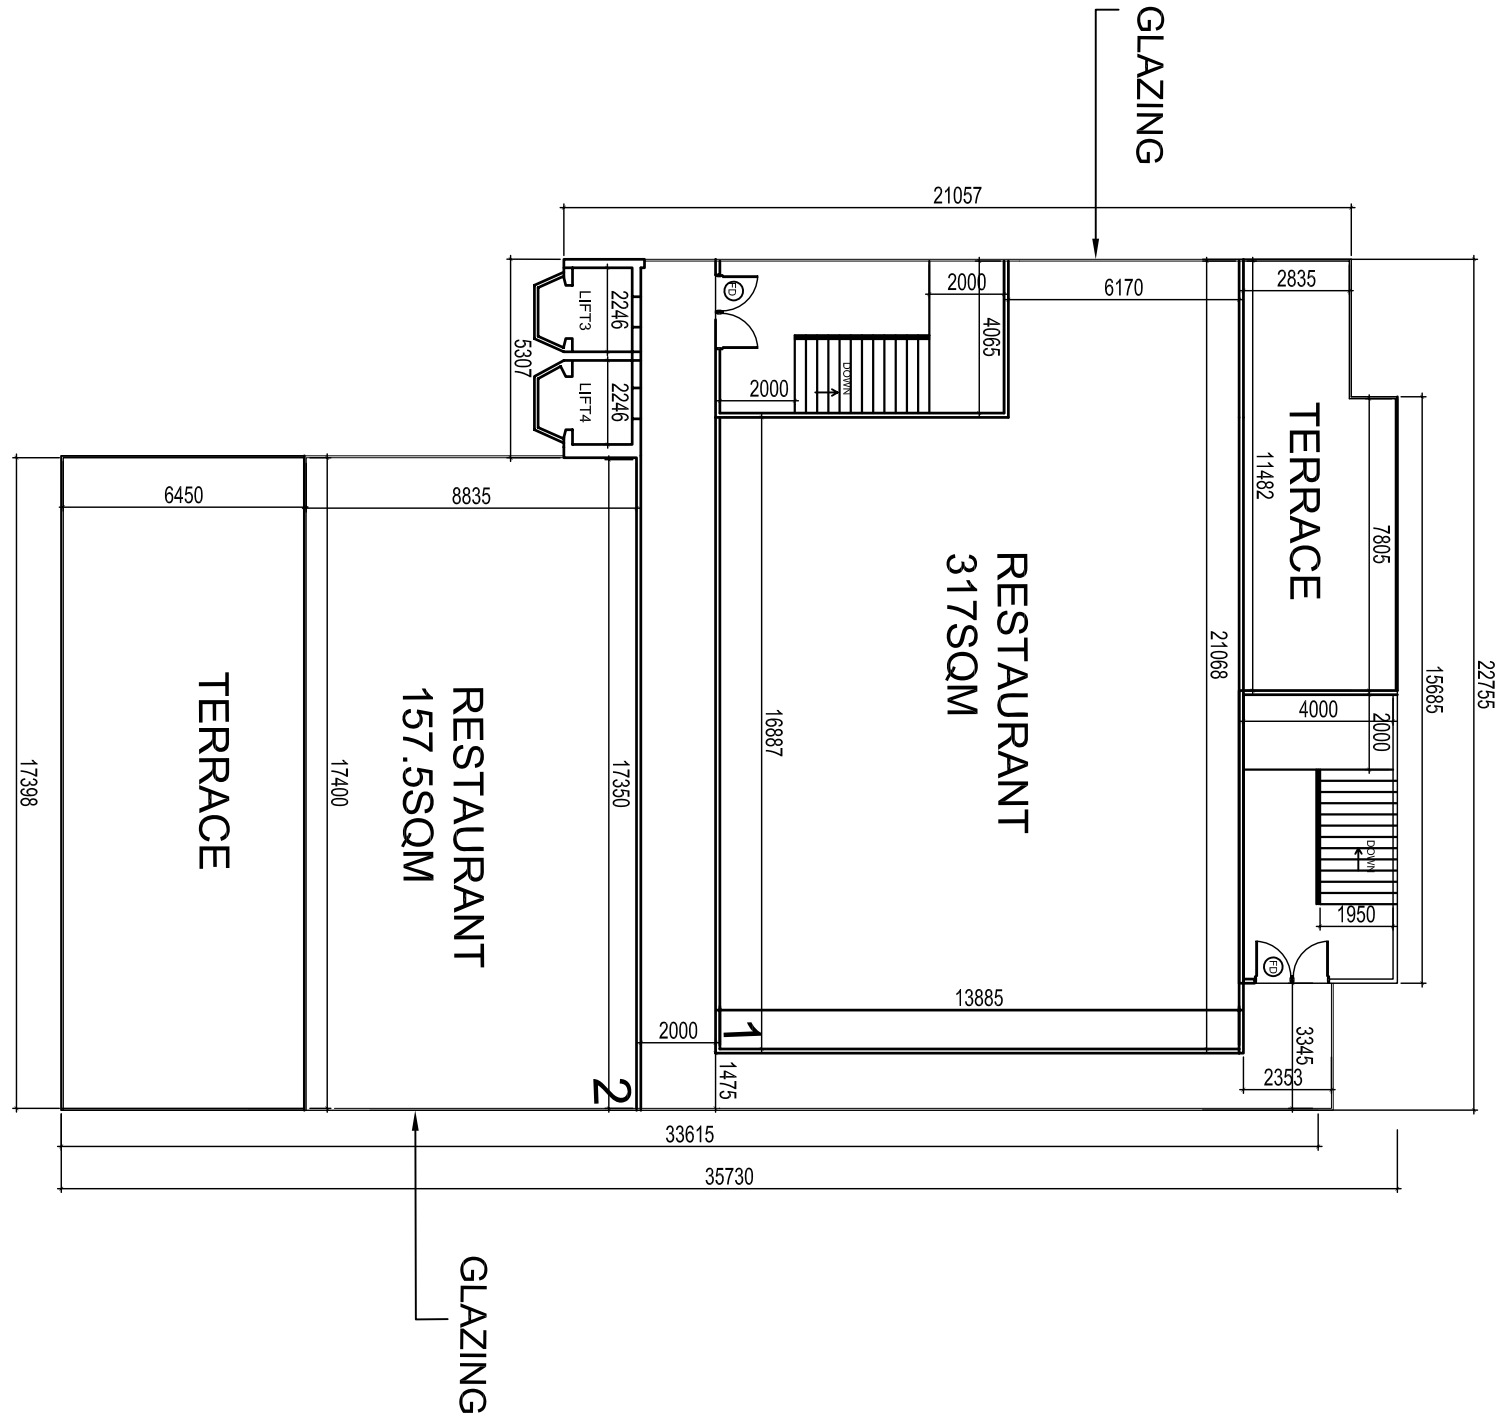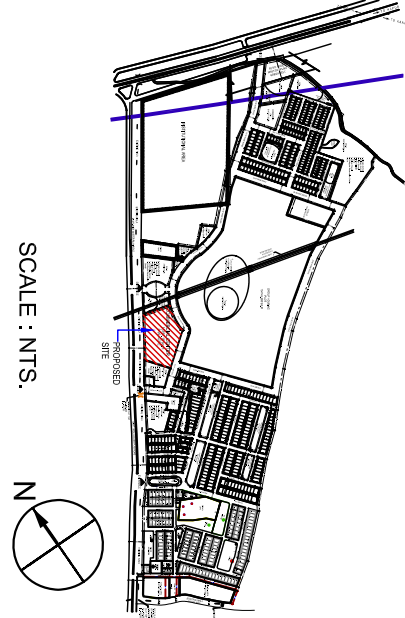


TENTH FLOOR
- RESTAURANT

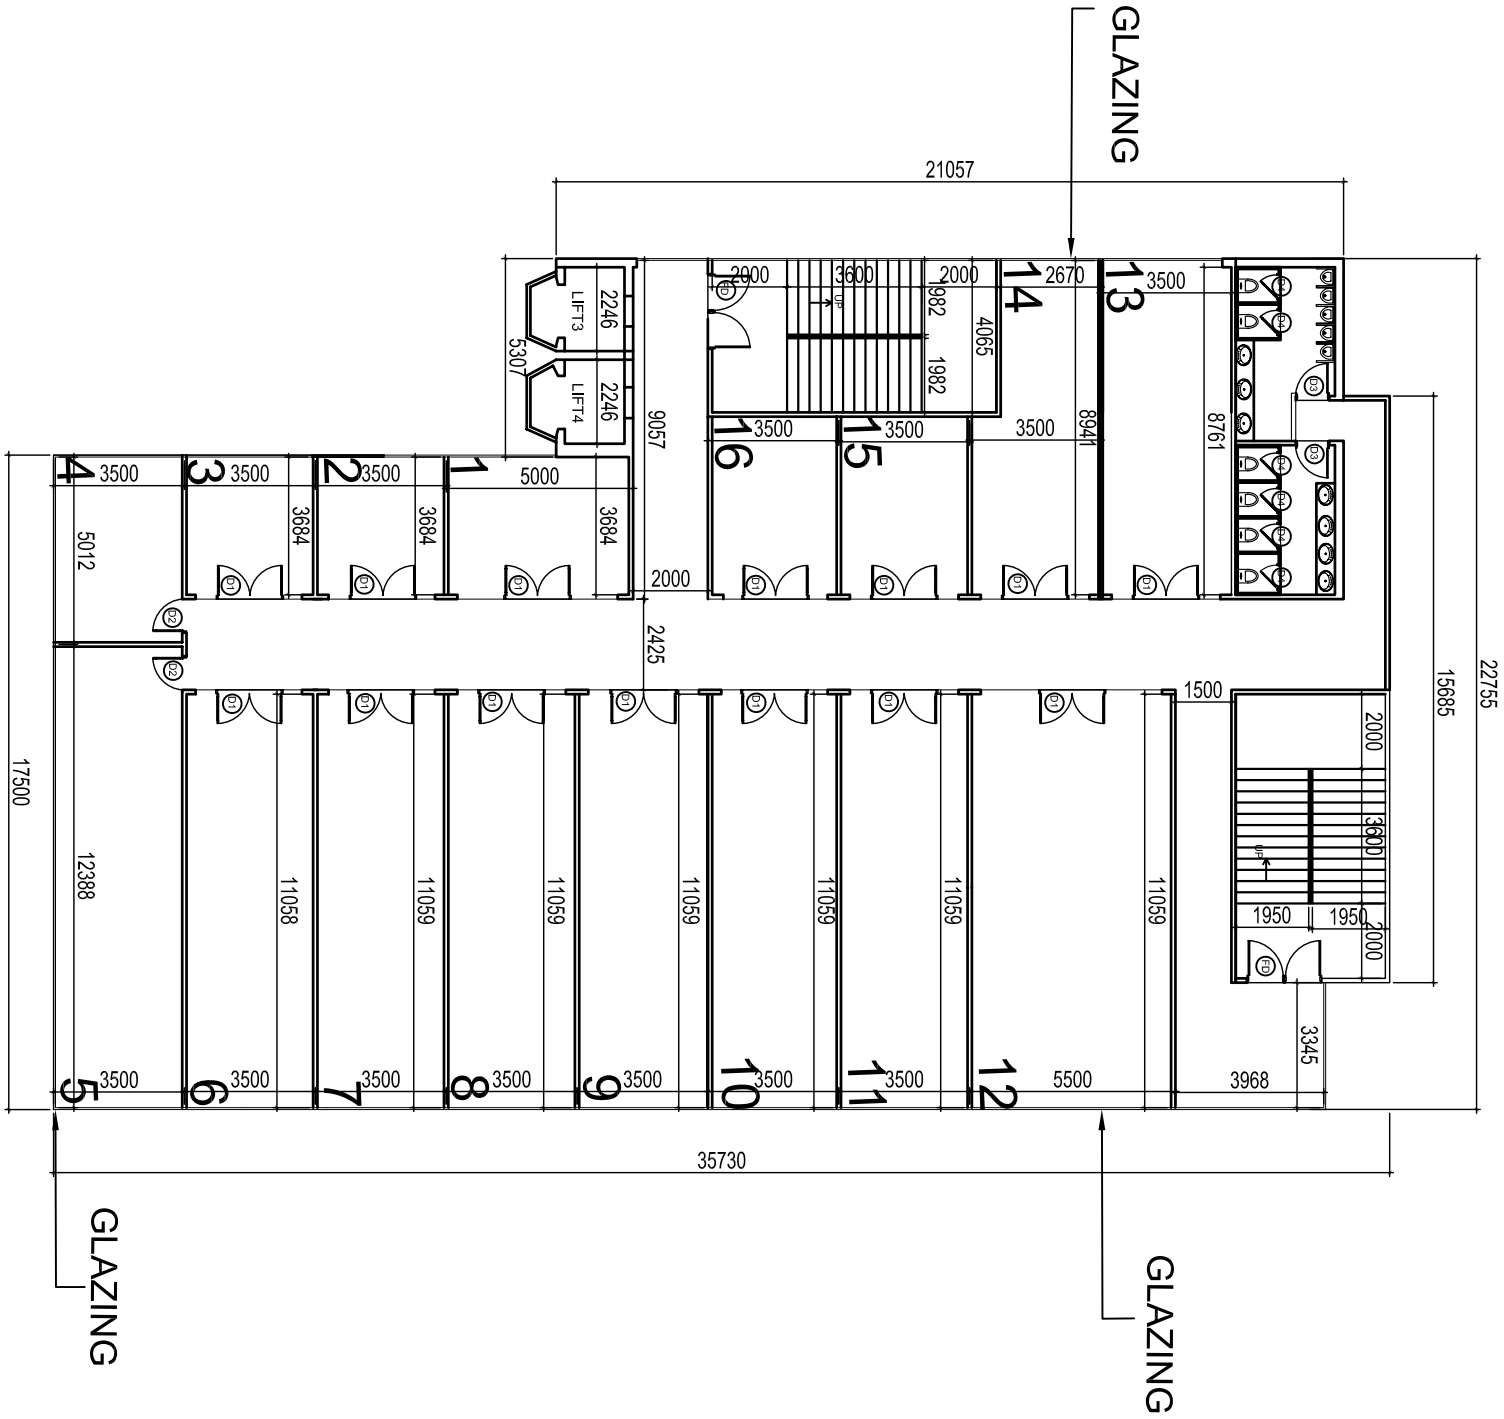

TYPICAL FOURTH TO NINTH FLOOR PLAN

DOOR WINDOW SCHEDULE			
NAME	SIZE	CILL	LINTEL
D1	1800X2100	00	2100
D2	900X2100	00	2100
D3	900X2700	00	2700
D4	750X2100	00	2100
FD	2000X2100	00	2100

 SUBMISSION DRAWING				
DRAWING TITLE :- FOURTH TO TENTH FLOOR				
DRG. NO:- 08				
DEALT BY :- HIMANSHI				
CHECKED BY:- ASIF FURQAN				
SCALE	REVISION	DATE	NORTH:- 	
@ A1	00	03 MAY 2016		
1:200				
NOTE:- ALL DIM. ARE IN MILLIMETER.				
OWNER :-				
ANSAL PROPERTIES & INFRASTRUCTURE LTD.				
ADDRESS :-				
ANSAL AQUAPOLIS, DOONDAHERA, GHAZIABAD, U.P.				
CONSULTANTS-				
TOWN PLANNING/ARCHITECT				
OWNER/SCALE			ARCHITECT	