


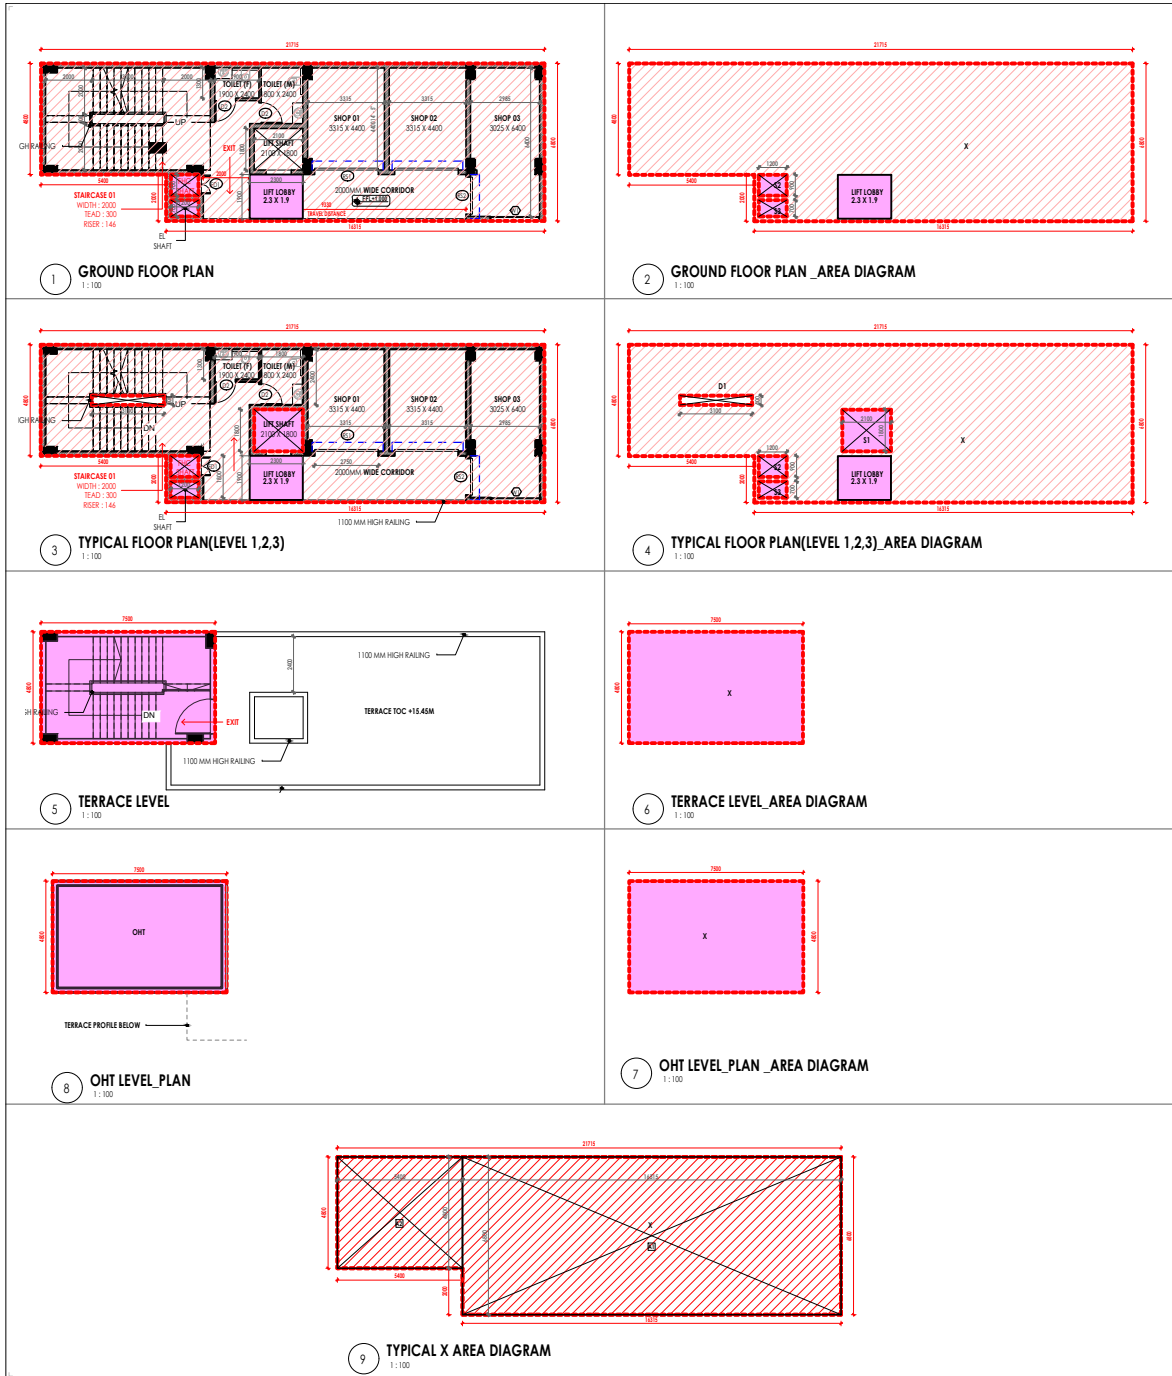

LEENU SAHGA
Digitally signed by LEENU SAHGA
Date: 2023.12.28 16:03:57 +05'30'

Sudheer Kumar
Digitally signed by Sudheer Kumar
Date: 2023.12.28 16:16:23 +05'30'

VIDHAN CHAND JHA
Digitally signed by VIDHAN CHAND JHA
Date: 2023.12.28 11:03:02 +05'30'

Lal Singh
Digitally signed by Lal Singh
Date: 2023.12.27 12:07:40 +05'30'

AMIT VARMA
Digitally signed by AMIT VARMA
Date: 2023.12.28 12:20:09 +05'30'

TYPICAL X AREA CALCULATION - COMMERCIAL					
S. No.	COEFF.	WIDTH	LENGTH	NOS.	AREA IN SQMT
A1	1	18315	6800	1	125.182
A2	2	5400	4800	1	25.920
TOTAL X AREA					= 151.102

GROUND FLOOR AREA CALCULATIONS					
S. No.	COEFF.	WIDTH	LENGTH	NOS.	AREA IN SQMT
X	1	18315	6800	1	125.182
TOTAL ADDITIONS (A)					= 125.182
SERVICE AREA					
S1	1	1200	900	1	1.080
S2	1	1200	900	1	1.080
TOTAL SERVICE AREA (C)					= 2.160
FAR AREA D = A + B + C					= 127.342

GROUND COVER AREA CALCULATIONS					
S. No.	COEFF.	WIDTH	LENGTH	NOS.	AREA IN SQMT
X	1	18315	6800	1	125.182
TOTAL ADDITIONS (A)					= 125.182
DEDUCTIONS					
S1	1	1200	900	1	1.080
S2	1	1200	900	1	1.080
TOTAL DEDUCTIONS (B)					= 2.160
SERVICE AREA					
S1	1	1200	900	1	1.080
S2	1	1200	900	1	1.080
TOTAL SERVICE AREA (C)					= 2.160
FAR AREA D = A - B + C					= 125.102

TERRACE FLOOR AREA CALCULATIONS					
S. No.	COEFF.	WIDTH	LENGTH	NOS.	AREA IN SQMT
X	1	7500	4800	1	36.000
TOTAL ADDITIONS (A)					= 36.000
TOTAL SERVICE AREA AT TERRACE FLOOR					= 36.000

OHT FLOOR AREA CALCULATIONS					
S. No.	COEFF.	WIDTH	LENGTH	NOS.	AREA IN SQMT
X	1	7500	4800	1	36.000
TOTAL ADDITIONS (A)					= 36.000
SERVICE AREA (A)					= 36.000

DEDUCTION OF LIFT LOBBY FROM EACH FLOOR=2.3X1.9=4.37
X 4 (FLOORS) = 17.48

Door Schedule			
Type Mark	Width	Height	Count
D1	1500	2100	1
D2	900	2100	8
D7	1500	2450	2
PD1	900	2100	4
RS1	2750	2900	8
RS2	1600	2900	4

Client
ELDECO
ELDECO REAL ESTATE LIMITED
201-212, Shree Krishna, Superior Forum,
Sector 10/2, Gurgaon, Haryana - 122002
New Delhi - 110002, India
T: +91 11 2201 6600

Architect
BIAS ARCHITECTURE
BIAS ARCHITECTURE
201-212, Shree Krishna, Superior Forum,
Sector 10/2, Gurgaon, Haryana - 122002
New Delhi - 110002, India
T: +91 11 2201 6600

Digitally signed by Neerja Dixit
Date: 2023.12.28 12:57:46 +05'30'

Structure Consultant
TPC
TPC CONSULTANTS
301-302, L-1, COMPLEX, 120 MAHARAJA ROAD, OPPOSITE APOLLO
HOSPITAL, SECTOR 10/2, GURGAON, HARYANA - 122002

DESIGN ACCORD
1. Unless otherwise mentioned all dimensions are in Millimeters.
2. Unless otherwise mentioned all levels including finished floor level are in meters.
3. Unless otherwise mentioned all dimensions are shown exclusive of finish & frame.
4. Dimensions are not to be scaled from the drawing.
5. Any discrepancies, either between written dimensions and site dimensions or within these drawings should be brought to the immediate attention of the consultant before executing the work.
6. This drawing is to be read in conjunction with all other documentation forming the construction document.

Revisions
No. Date Description

Submission Drawing
SUBMISSION DRAWING

Key Plan

Project Name
ELDECO LA VIDA BELLA

Project Address
PLOT # GH-02, AT SECTOR 12 G. NODA,
UTAR PRADESH - 203207

Drawing Title
COMMERCIAL FLOOR PLANS

Project No.
22.52.R


Scale
As Indicated

Date
NOVEMBER 08, 2023

Drawing No.
GN SD A 141


Revision

SHEET SIZE: A1 (841 X 594)

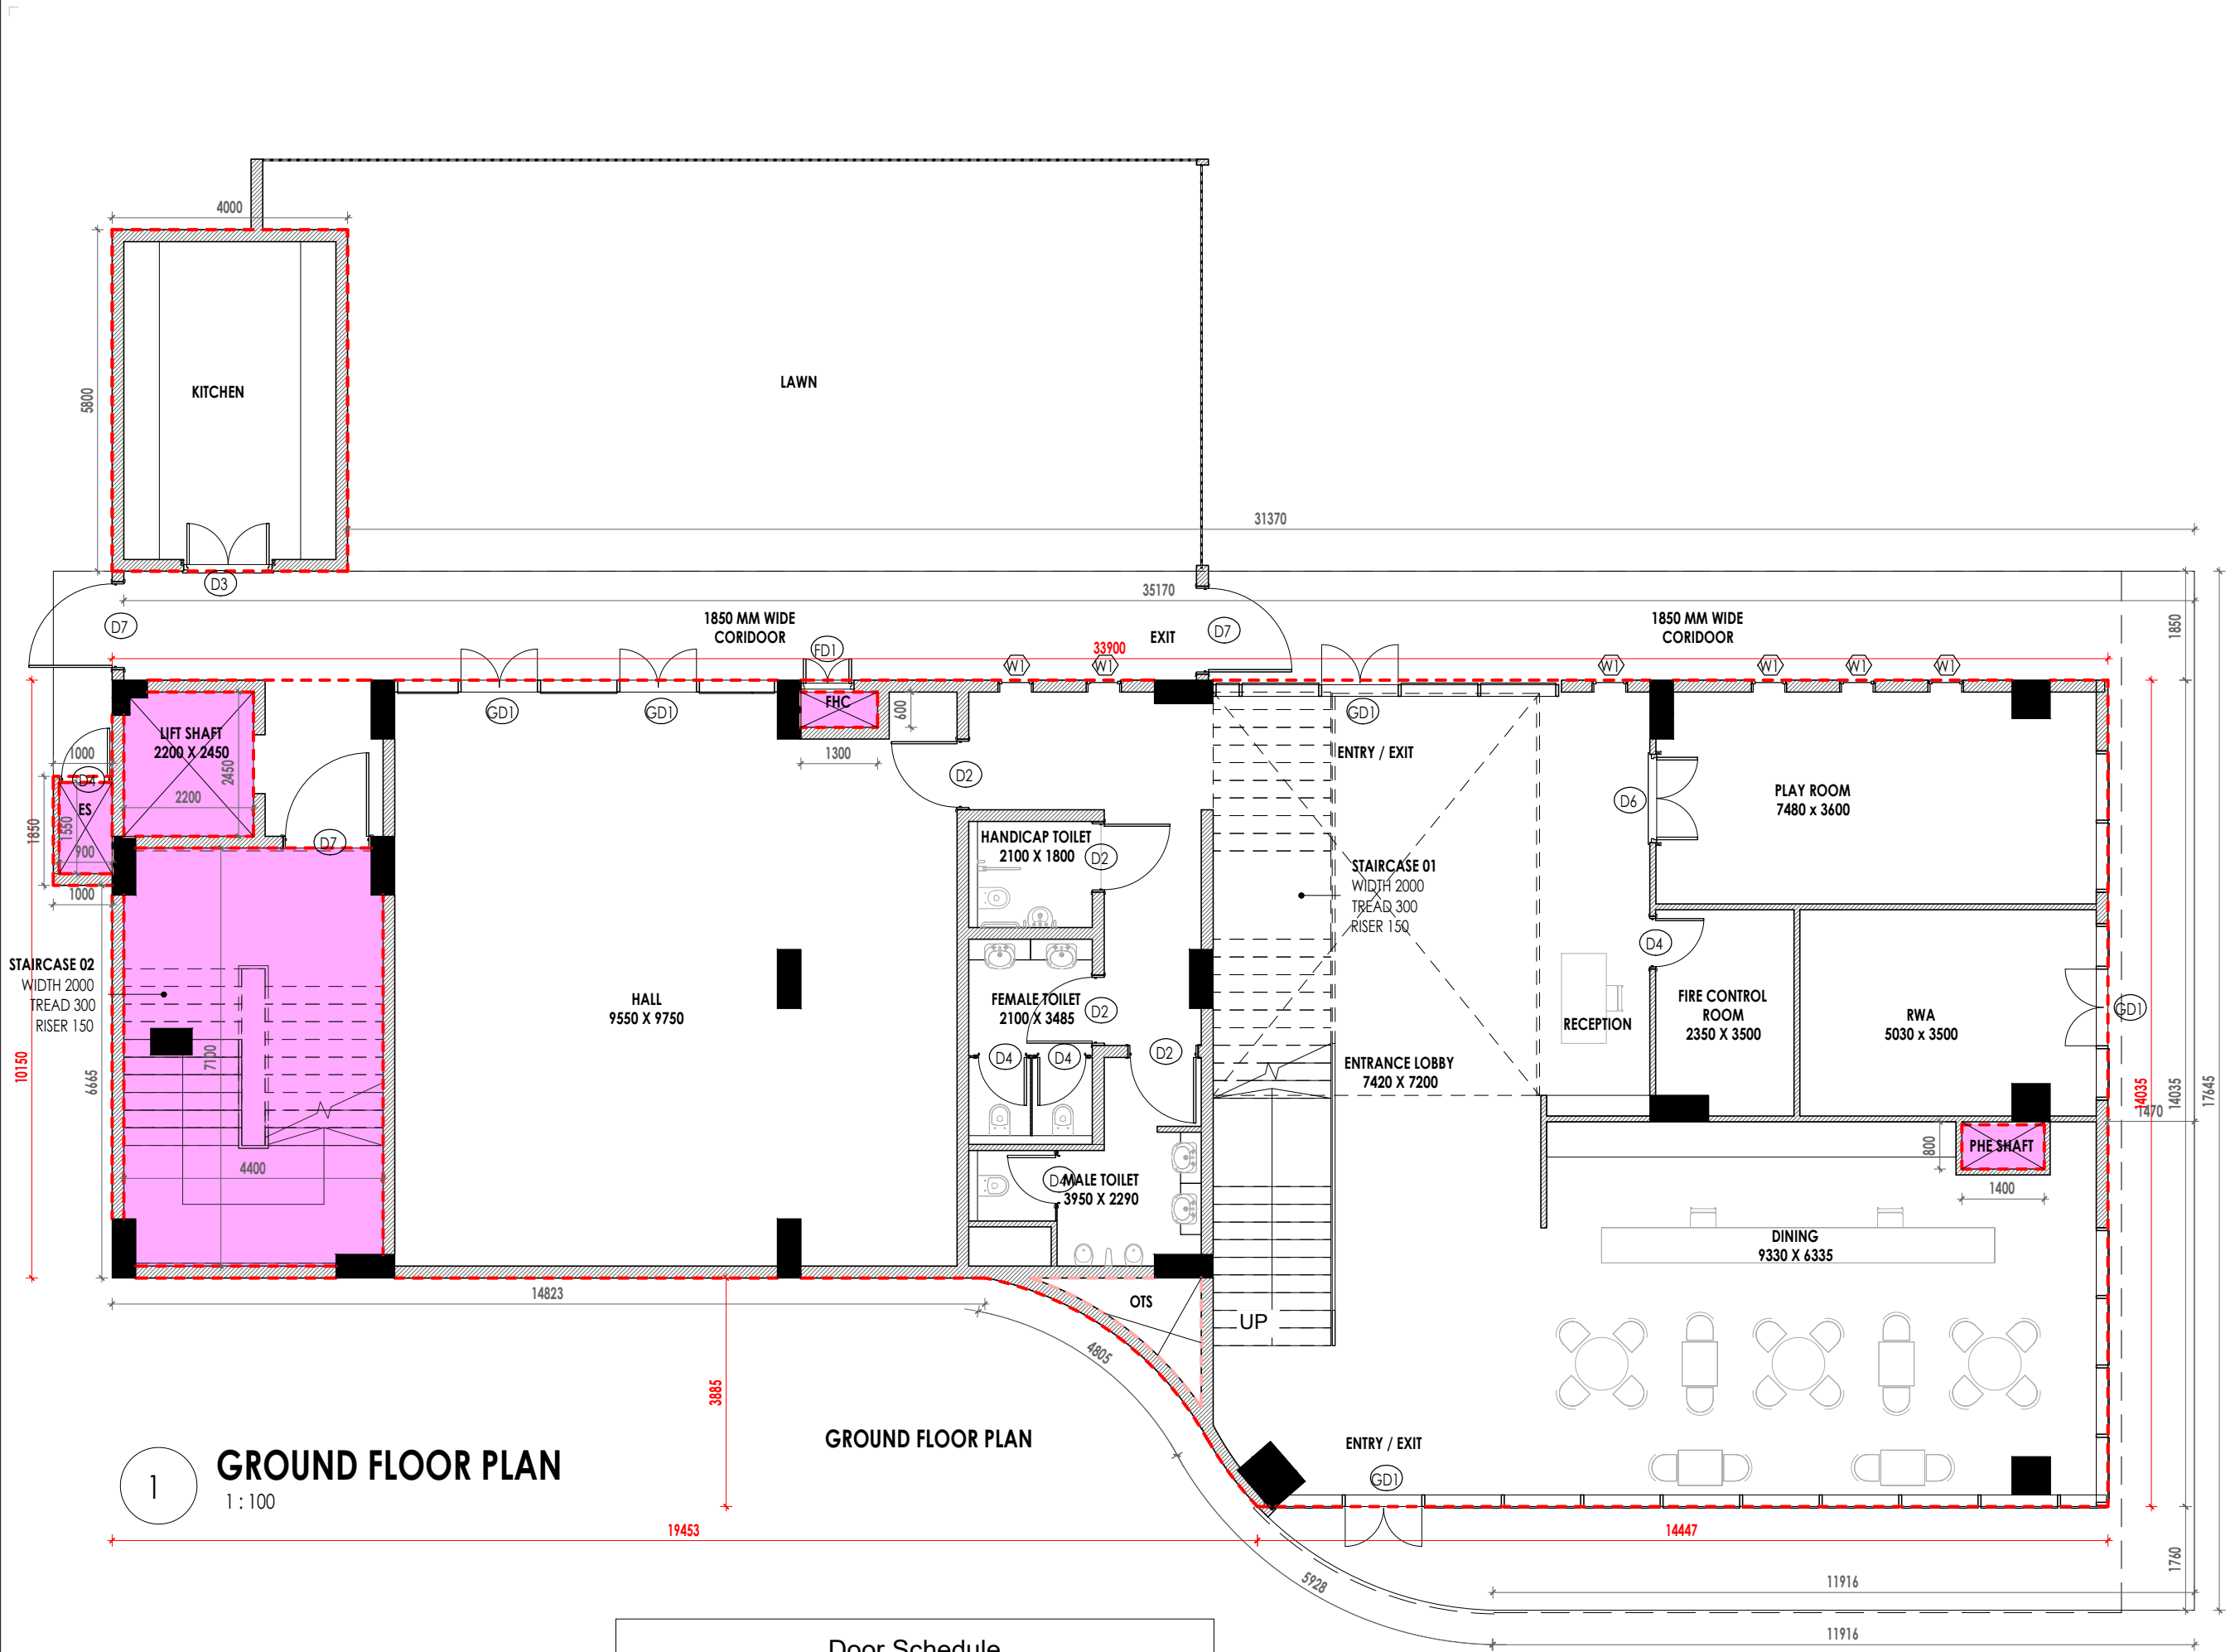

Door Schedule			
Type Mark	Width	Height	Count
D2	1200	2450	4
D3	1500	2100	1
D4	900	2100	6
D5	1000	2100	2
D6	1500	2450	6
D7	1500	2450	7
FD1	900	1500	2
GD1	1300	2375	5

Window Schedule			
Type Mark	Width	Height	Count
W1	600	2800	6

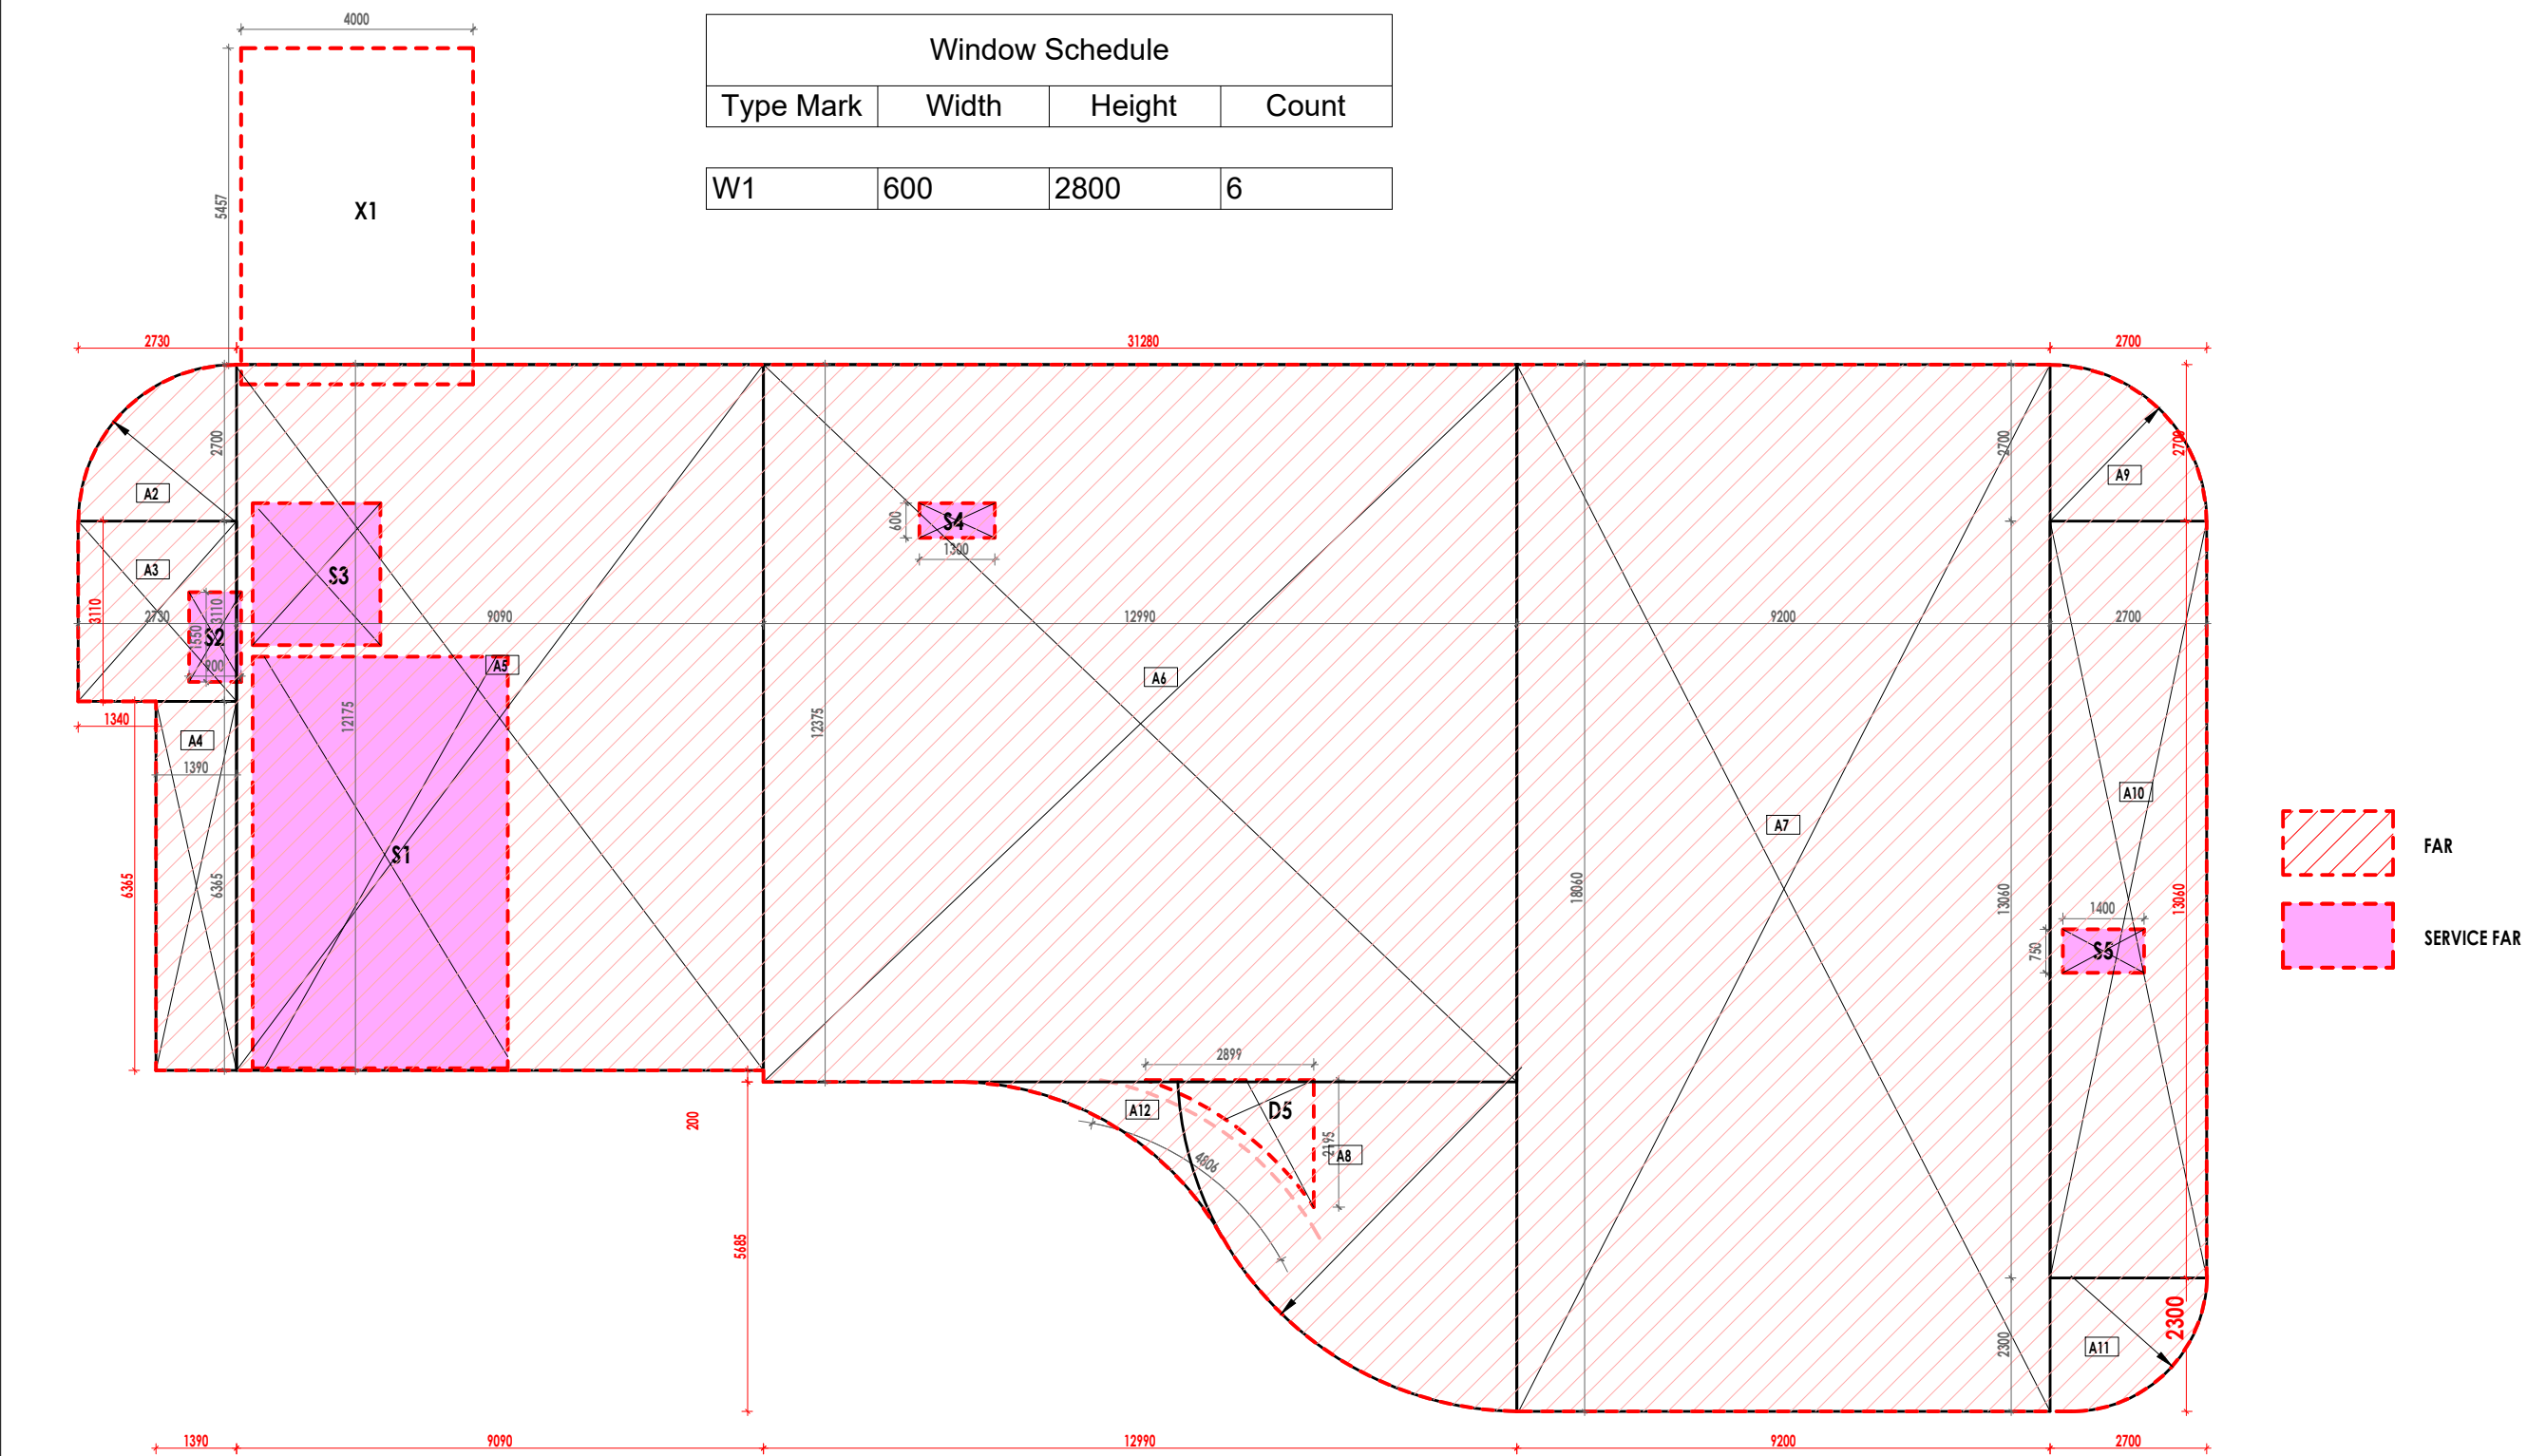


2 GROUND FLOOR PLAN AREA DIAGRAM
1 : 100

DEDUCTIONS					
D5	1	-	-	1	2.462
TOTAL DEDUCTIONS (B)					= 2.462
SERVICE AREA					
S1	1	-	-	1	30.600
S2	1	900	1550	1	1.395
S3	1	-	-	1	5.320
S4	1	1300	600	1	0.780
S5	1	1400	750	1	1.050
TOTAL SERVICE AREA (C)					= 39.145

TOTAL AREA ON GROUND FLOOR =
557.651-2.462-39.145=516.044 SQM.

COMMUNITY BUILDING GROUND FLOOR AREA CALCULATION					
ADDITIONS (X2)					
S. No.	COEFF.	WIDTH	LENGTH	NOS.	AREA IN SQMT
X1	1	5.457	4	1	21.828
A2	0.25	2700	-	1	5.723
A3	1	2730	3110	1	8.490
A4	1	1390	6365	1	8.847
A5	1	9090	12175	1	110.671
A6	1	12990	12375	1	160.751
A7	1	9200	18060	1	166.152
A8	0.25	5937	-	1	27.670
A9	0.25	2700	-	1	5.723
A10	1	2700	13060	1	35.262
A11	0.25	2340	-	1	4.298
A12	-	-	-	1	2.236
TOTAL AREA (X2)					= 557.651

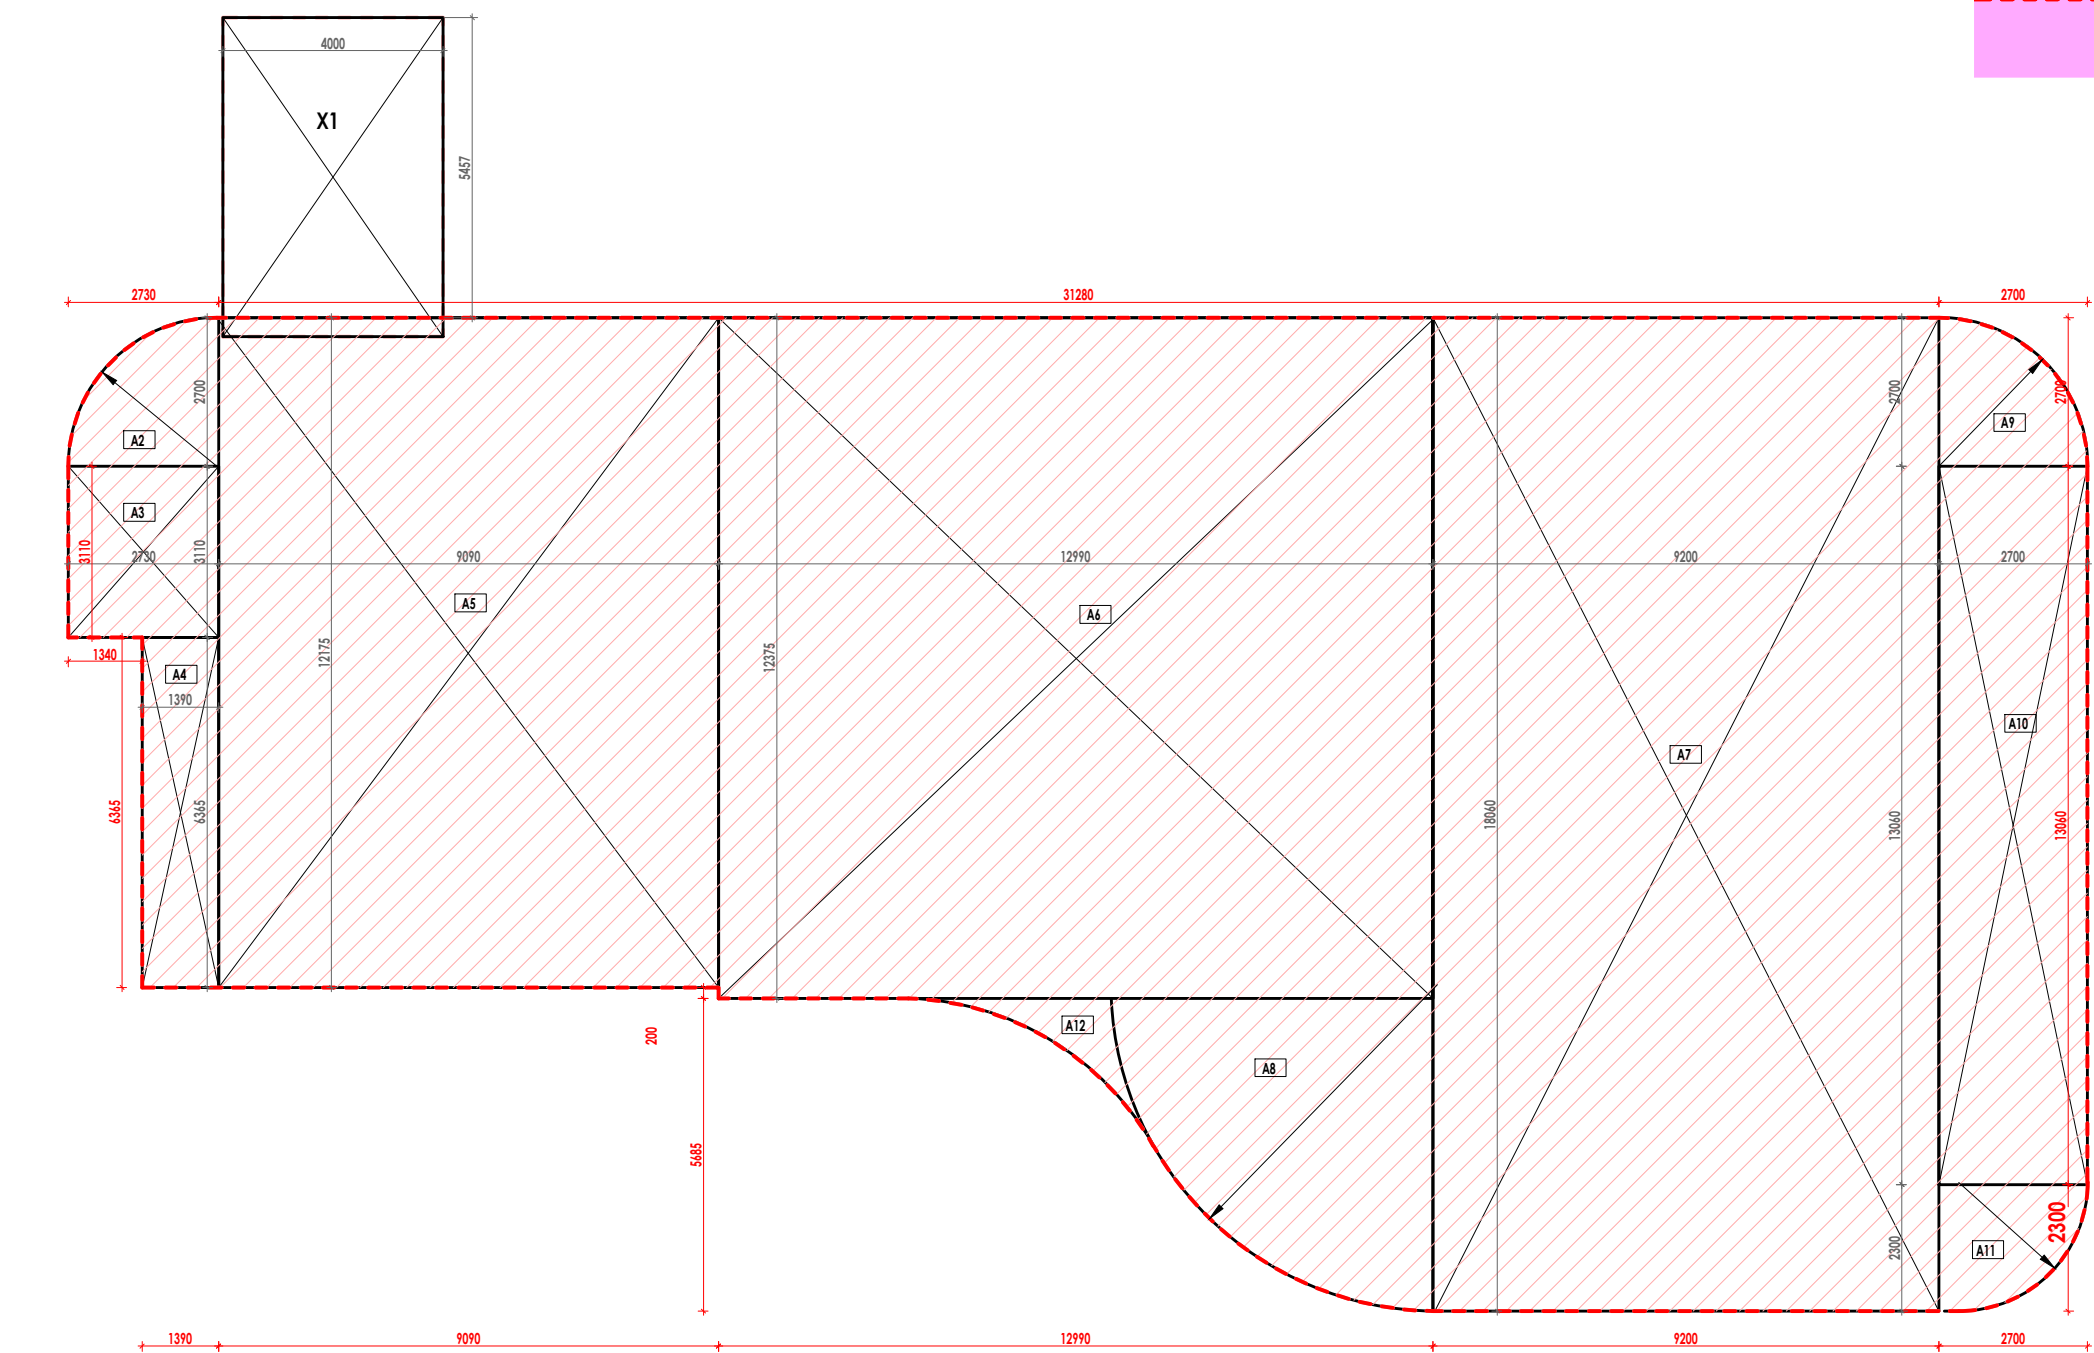

3 AREA DIAGRAM_X
1 : 100

LEENU SAHGAL
Digitally signed by LEENU SAHGAL
Date: 2024.01.17 12:07:57 +05'30'

VIDHAN CHAND JHA
Digitally signed by VIDHAN CHAND JHA
Date: 2023.12.20 11:04:13 +05'30'

Sudheer Kumar
Digitally signed by Sudheer Kumar
Date: 2023.12.28 16:17:17 +05'30'

AMIT VARMA
Digitally signed by AMIT VARMA
Date: 2023.12.26 12:24:59 +05'30'

Lal Singh
Digitally signed by Lal Singh
Date: 2023.12.27 12:13:34 +05'30'

FAR
SERVICE FAR

Neerja Dixit
Digitally signed by Neerja Dixit
Date: 2023.12.20 15:38:57 +05'30'

Client

ELDECO

ELDECO REAL ESTATE LIMITED
201-212, 2nd Floor, Splendor Forum,
Jasola District Centre, New Delhi - 110 025

Architect

BIAS

ARCHITECTURE

BIAS+ ARCHITECTURE
502, T 12, CWC Village
New Delhi 110 092, India
t +91 11 2121 1603
www.biasarchitecture.com

MEP Consultant

Rivulet

ENGINEERING

RIVULET ENGINEERING
HK-29-B-1, Ground Floor, Near Om Shanti,
60 Feet Road, Pulli Pehladpur, Badarpur
New Delhi - 110044 (India)
Mobile : +91 93503 33474
Website : www.rivulet-engineering.com

Structure Consultant

TPC

TECHNICAL PROJECTS CONSULTANTS

TECHNICAL PROJECT CONSULTANTS PVT LTD (TPCL)
B-74 | Sector 57 | Noida 201301
Uttar Pradesh | India
Phone : 91 120 4306800
Website : www.tpcl.in
Landscape Consultant

DESIGN ACCORD

DESIGN ACCORD
301-302 U.S. COMPLEX, 120 MATHURA ROAD, OPPOSITE APOLLO
HOSPITAL, NEW DELHI, 110076
Email: mail@designaccord.net

Disclaimer

Drawings and written material appearing herein constitute original and unpublished work of the Consultant and may not be duplicated, used or disclosed without written consent of the Consultant.

Notes

1. Unless otherwise mentioned all dimensions are in Millimeters.
2. Unless otherwise mentioned all levels including finished floor levels are in Meters.
3. Unless otherwise mentioned all dimensions are shown exclusive of finishes & frames.
4. Dimensions are not to be scaled from the drawing.
5. Any discrepancies, either between written dimensions and site dimensions or within these drawings should be brought to the immediate attention of the consultant before executing the works.
6. This drawing is to be read in conjunction with all other documentation forming the construction document.

No. Date Description

Revisions

Drawing Status

SUBMISSION DRAWING

Key Plan

Project Name

ELDECO LA VIDA BELLA

HOUSING AT GREATER NOIDA

Project Address

PLOT # GH-02C AT SECTOR 12,G. NOIDA,
UTTAR PRADESH - 203207

Drawing Title

COMMUNITY BUILDING
GROUND FLOOR PLAN

Project No. 22-52-R

Scale As indicated

Date NOVEMBER-17, 2023

Drawing No. Revision

GN SD A 131

SHEET SIZE A1 : 841 X 594



OHT FLOOR AREA CALCULATIONS					
ADDITIONS					
S. No.	COEFF.	WIDTH	LENGTH	NOS.	AREA IN SQMT
X4	1	4800	7500	1	36,000
TOTAL ADDITIONS (A)					36,000
SERVICE AREA (A)				=	36,000

Window Schedule			
Type Mark	Width	Height	Count
W1	600	2800	6

Lal Singh Digitally signed by Lal Singh
Date: 2023.12.27 12:18:41 +05'30'

AMIT
VAR
MA

Digitally
signed by
AMIT VARMA
Date:
2023.12.26
12:29:43
+05'30'

Neerja
Dixit

Digitally signed
by Neerja Dixit
Date: 2023.12.20
15:43:18 +05'30'

DESIGN ACCORD

DESIGN ACCORD
301-302 U.S. COMPLEX, 120 MATUHARA ROAD, OPPOSITE APOLLO
HOSPITAL, NEW DELHI, 110076
Email: mail@designaccord.net

Disclaimer

Drawings and written material appearing herein constitute original and unpublished work of the Consultant and may not be duplicated, used or disclosed without written consent of the Consultant.

Notes


1. Unless otherwise mentioned all dimensions are in Millimeters.
2. Unless otherwise mentioned all levels include finished floor levels.
3. Unless otherwise mentioned all dimensions are shown exclusive of finishes & frames.
4. Dimensions are not to be scaled from the drawing.
5. Any discrepancies, either between written dimensions and site dimensions or within these drawings should be brought to the immediate attention of the consultant before executing the works.
6. The drawing is to be read in conjunction with all other documentation forming the construction document.

[illegible]

Revisions

Drawing Status

SUBMISSION DRAWING

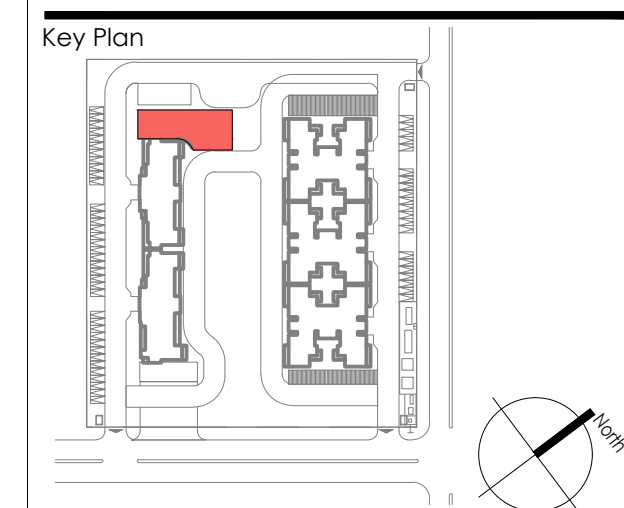

Project Name
ELDECO LA VIDA BELLA

HOUSING AT GREATER NOIDA

Project Address
PLOT # GH-02C AT SECTOR 12,G. NOIDA,
UTTAR PRADESH - 203207

Drawing Title
COMMUNITY BUILDING
TERRACE & OHT FLOOR PLAN

Project No		22.52.R	
Scale		As indicated	
Date		NOVEMBER 17, 2023	
Drawing No		Revision	

GN	SD	A	133	
----	----	---	-----	--

SHEET SIZE A1 X 841 X 594

Digitally signed
by LEENU
SAHGAL
Date:
2024.01.17
12:49:15 +05'30

Sudheer Kumar
Digitally signed by Sudheer Kumar
Date: 2023.12.28 16:24:57 +05'30'

Lal Singh
Digitally signed
by Lal Singh
Date:
2023.12.27
13:08:50
+05'30'

AMIT VARMA
Digitally
signed by
AMIT VARMA
Date:
2023.12.26
13:16:14
+05'30'

VIDHAN
CHAND JHA

Digitally signed by
VIDHAN CHAND JHA
Date: 2023.12.20
11:17:29 +05'30'

Client

 **ELDECO**

ELDECO REAL ESTATE LIMITED
201-212, 2nd Floor, Splendor Forum,
Jasola District Centre, New Delhi - 110 025

Architect

BIAS
ARCHITECTURE

Neerj
a Dixit

Digitally signed
by Neerja Dixit
Date:
2023.12.20
16:22:13 +05'30'

MEP Consultant


RIVULET ENGINEERING
HR, 29-B-1, Ground Floor, Near Om Shanti
60 Feet Road, Pull Pehladpur, Badarpur
New Delhi — 110044 | India |
Mobile : +91 93503 33474
Website : www.rivulet-engineering.com

Structure Consultant

TPC TECHNICAL PROJECTS CONSULTANTS

TECHNICAL PROJECT CONSULTANTS PVT LTD (TPCL)
B-74 | Sector 57 | Noida 201301
Uttar Pradesh | India
Phone 91 120 4306800
Website www.tpcl.in

Landscape Consultant

DESIGN ACCORD
301-302 U.S. COMPLEX, 120 MATHURA ROAD, OPPOSITE APOLLO
HOSPITAL, NEW DELHI, 110076
Email: mail@designaccord.net




Disclaimer
Drawings and written material appearing herein constitute original and unpublished work of the Consultant and may not be duplicated, used or disclosed without written consent of the Consultant.

Notes

1. Unless otherwise mentioned all dimensions are in Millimeters.
2. Unless otherwise mentioned all levels including finished floor levels are in Meters.
3. Unless otherwise mentioned all dimensions are shown exclusive of finishes & frames.
4. Dimensions are not to be scaled from the drawing.
5. Any discrepancies, either between written dimensions and site dimensions or within these drawings should be brought to the immediate attention of the consultant before executing the works.
6. This drawing is to be read in conjunction with all other documentation forming the construction document.

Door Schedule			
Type Mark	Width	Height	Count
D1	1200	2100	122
D2	900	2100	270
D3	750	2100	269
D4	800	2100	92
FD1	900	2100	26
FD2	750	2100	52
FD3	1500	2450	1
GD1	1400	1813	1
SD1	1745	2300	183
SD2	2250	2300	92

Window Schedule			
Type Mark	Width	Height	Count
W1	750	900	183
W2	600	900	88
W3	1000	2300	91
W4	975	900	86
W5	1000	900	96

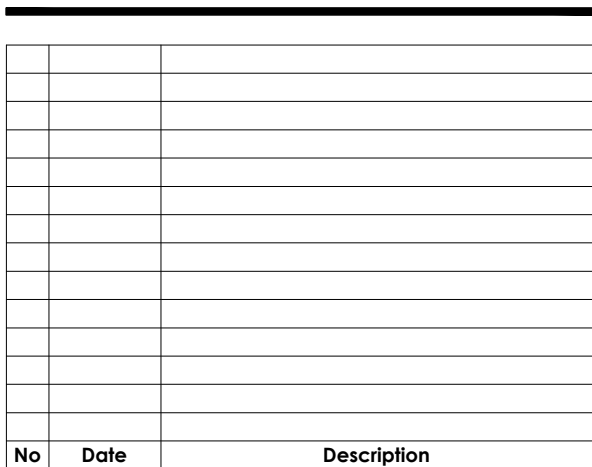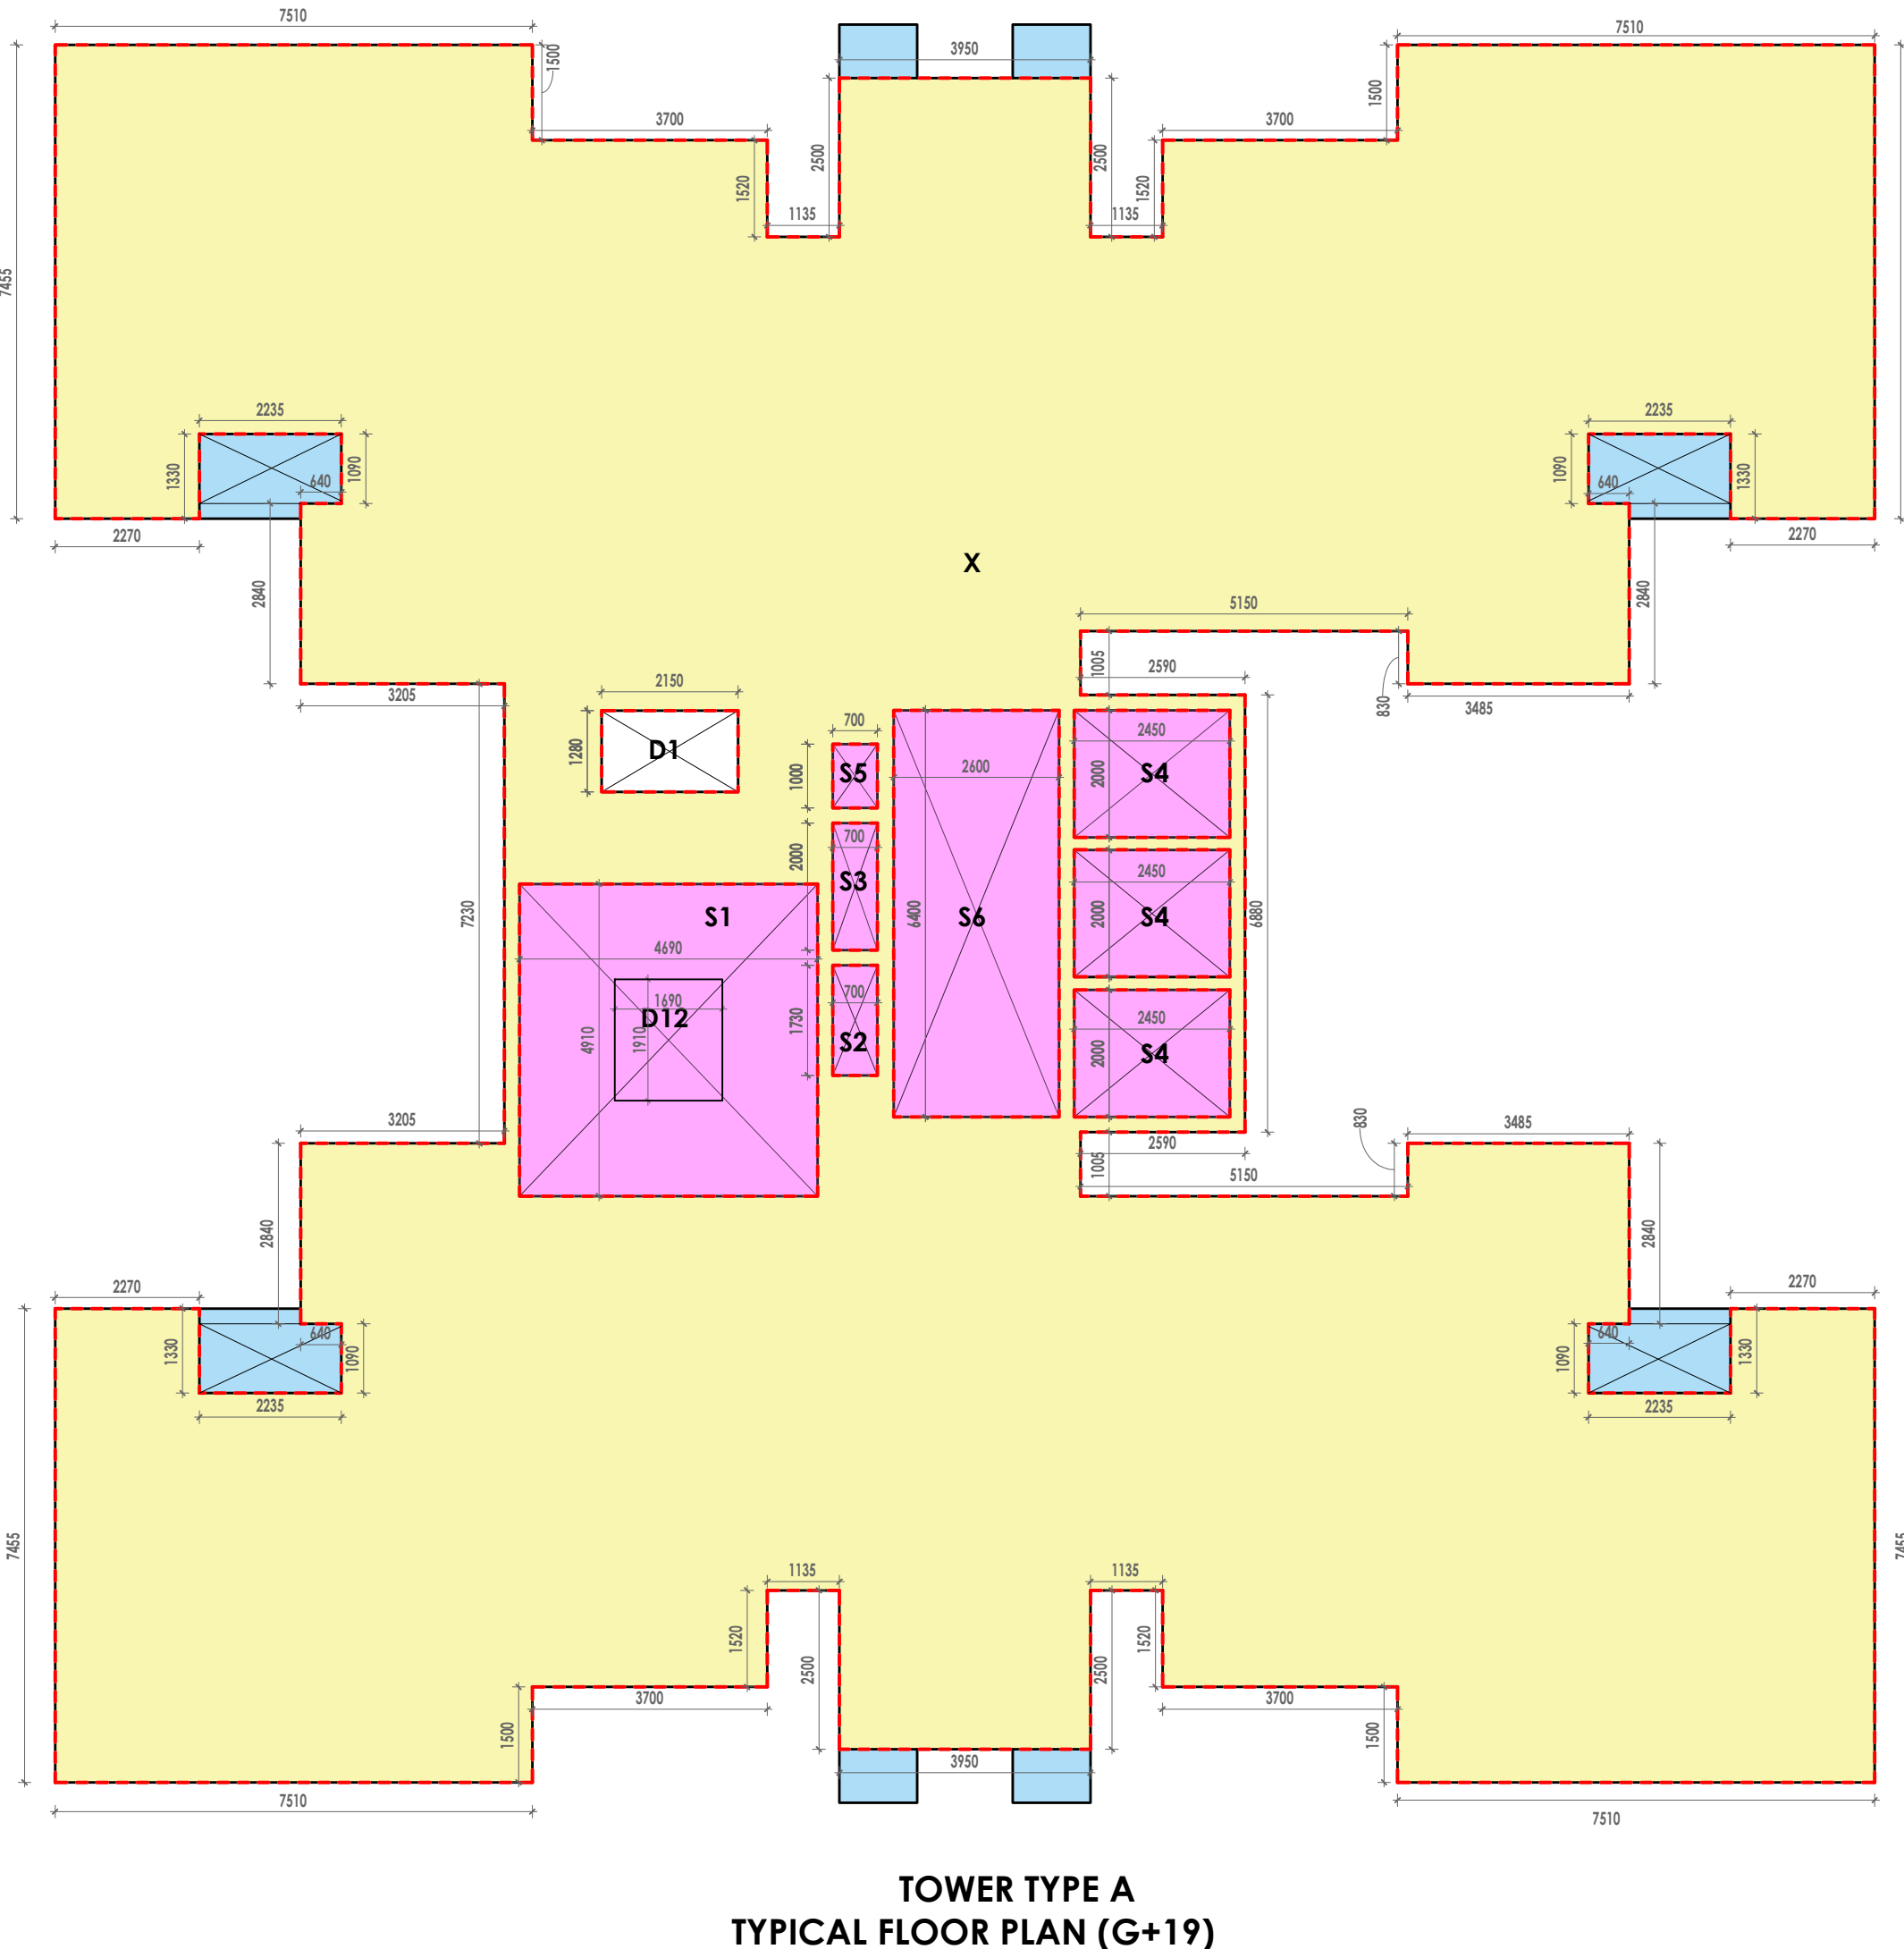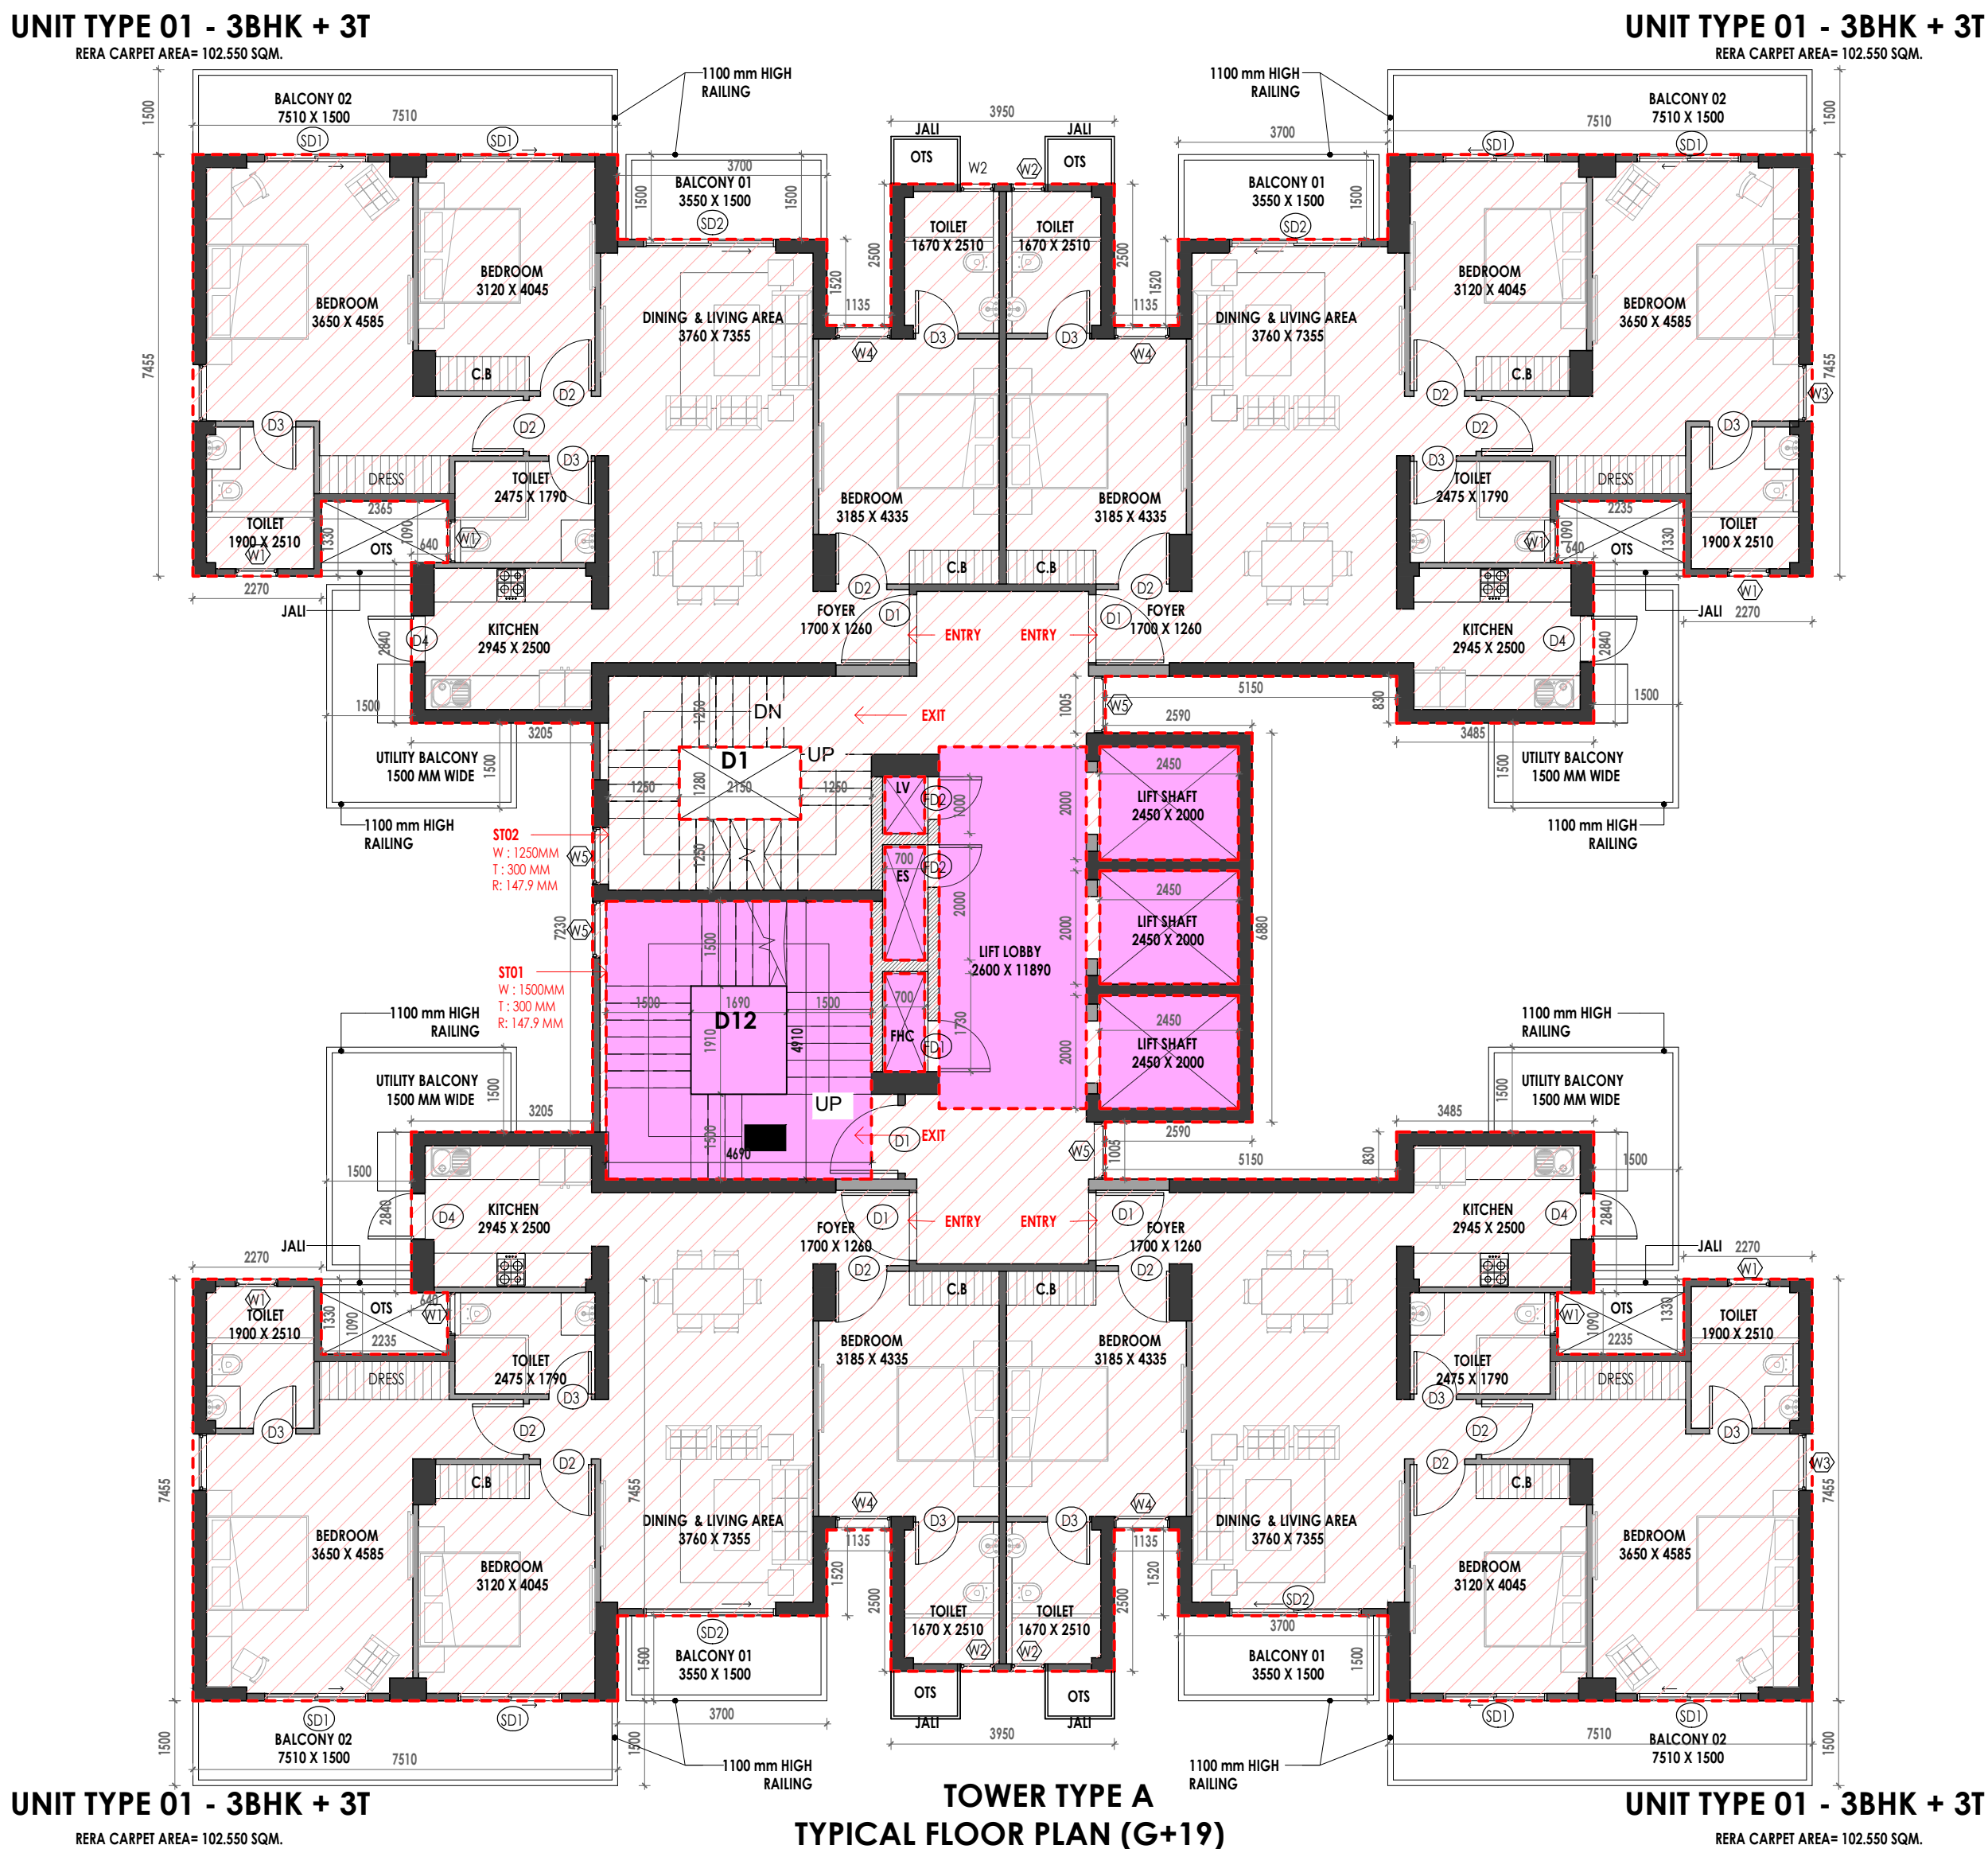

Revisions

Drawing Status

SUBMISSION DRAWING

Project Name
ELDECO LA VIDA BELLA

HOUSING AT GREATER NOIDA

Project Address

PLOT # GH-02C AT SECTOR 12,G. NOIDA,
UTTAR PRADESH - 203207

Drawing Title
TOWER TYPE A
BELLISSIMO 3 - TYPICAL FLOOR PLAN

Project No.	22.52.R			
Scale	As indicated			
Date	NOVEMBER 08, 2023			
Drawing No.	Revision			
GN	SD	A	103	

SHEET SIZE A1 : 841 X 594

REFUGE FLOOR AREA CALCULATIONS					
ADDITIONS					
S. No.	COEFF.	WIDTH	LENGTH	NOS.	AREA IN SQMT
X1	1	-	-	1	078.824
TOTAL ADDITIONS (A)					078.824
DEDUCTIONS					
D1	1	2150	3280	1	2.752
TOTAL DEDUCTIONS (B)					2.752
SERVICE AREA					
S1	1	4650	4500	1	23.303
S2	1	700	2200	1	1.221
S3	1	700	2000	1	1.4
S4	1	2150	2000	1	14.7
S5	1	700	2000	1	6.7
S6	1	2150	6200	1	16.05
TOTAL SERVICE AREA (C)					67.873
FIN. AREA (D) = (A) - (B) + (C)					456.845

REFUGE TERRACE AREA CALCULATIONS					
ADDITIONS					
S. No.	COEFF.	WIDTH	LENGTH	NOS.	AREA IN SQMT
R1	1	-	-	1	40.308
TOTAL REFUGE AREA (A)					40.308

Sudheer Kumar

Digitally signed by Sudheer Kumar
Date: 2023.12.28
16:25:55 +05'30'

LEENU SAHGAL

Digitally signed by LEENU SAHGAL
Date: 2024.01.17
12:53:35 +05'30'

Lal Singh
AMIT VARMA



Digitally signed by Lal Singh
Date: 2023.12.27
13:15:57 +05'30'

Digitally signed by AMIT VARMA
Date: 2023.12.26
13:22:03 +05'30'

VIDHAN CHAND JHA
Digitally signed by VIDHAN CHAND JHA
Date: 2023.12.20
11:19:08 +05'30'

Door Schedule			
Type	Mark	Width	Height
D1	1200	2100	122
D2	900	2100	270
D3	750	2100	269
D4	800	2100	82
FD1	900	2100	26
FD2	750	2100	52
FD3	1500	2450	1
GD1	1400	1813	1
SD1	1745	2300	183
SD2	2250	2300	92

Window Schedule			
Type	Mark	Width	Height
W1	750	900	183
W2	600	900	88
W3	1000	2300	91
W4	975	900	86
W5	1000	900	96

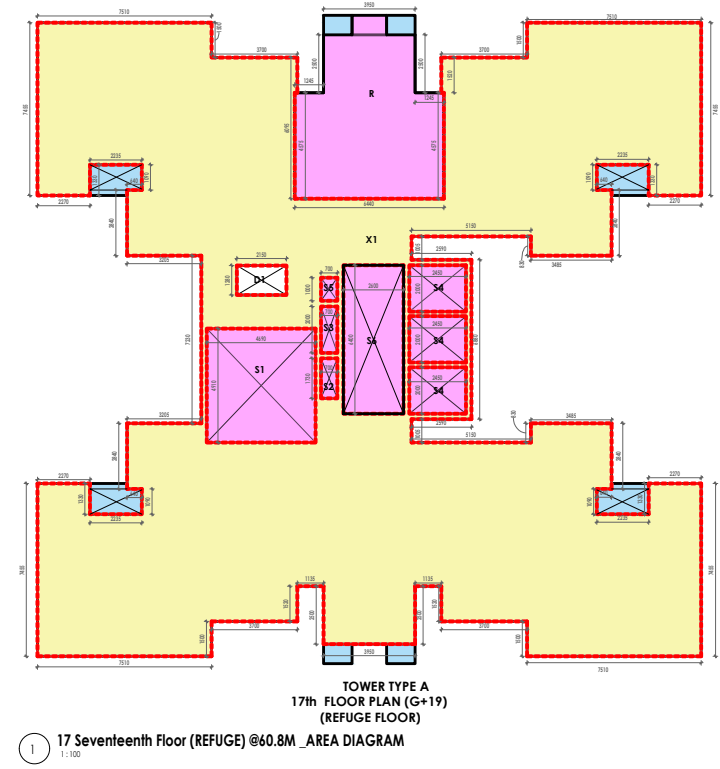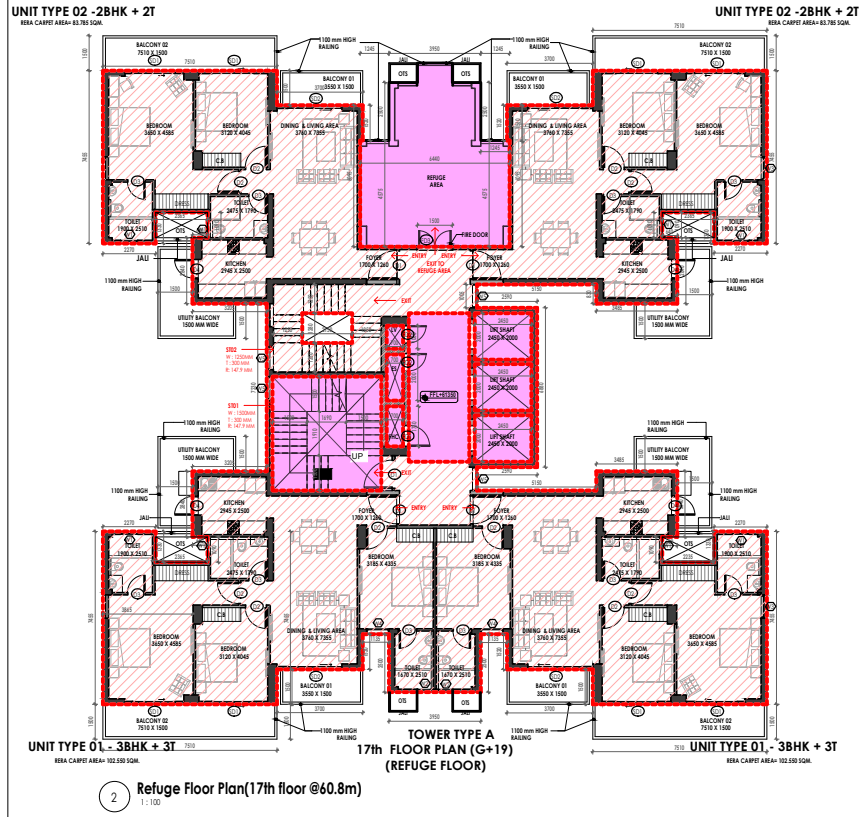

Client

ELDECO

ELDECO REAL ESTATE LIMITED
201-212, 2nd Floor, Superior Forum,
Road Sector 12, Gurgaon, New Delhi - 122002

Architect

BIAS Neeraj a Dixit

BIAS ARCHITECTURE
B-14, Sector 27, Gurgaon, Haryana
New Delhi - 122002 (India)
Mobile: +91 9803 34074
Email: neeraj@biasarchitects.com

MEP Consultant

Rivulet

RIVULET ENGINEERING
48/28-B, Ground Floor, Near Om Smart,
40 Feet Road, Pali, Faridkot, Rajasthan
New Delhi - 110044 (India)
Mobile: +91 9803 34074
Email: rivulet@rivuleteng.com

Structure Consultant

TPC

TECHNICAL PROJECT CONSULTANTS PVT LTD (PCL)
B-74, Sector 27, Gurgaon, Haryana
New Delhi - 122002 (India)
Phone: +91 122 4568800

Landscape Consultant

DESIGN ACCORD

DESIGN ACCORD
301-302 U.S. COMPLEX, 120 MAIN ROAD, OPPOSITE APOLLO
HOSPITAL, SECTOR 10, Gurgaon, Haryana
New Delhi - 122002 (India)

Drawings and within marked opposing herein constitute
my original and unaltered work of the Consultant and may not
be duplicated, used or disclosed without written consent of the
Consultant.

NOTES

1. Unless otherwise mentioned all dimensions are in Millimeters.
2. Unless otherwise mentioned all levels including finished floor
levels are in meters.
3. Unless otherwise mentioned all dimensions are shown exclusive
of finish & frame.
4. Dimensions are not to be scaled from the drawing.
5. Any discrepancies, either between written dimensions and site
dimensions or within these drawings should be brought to the
immediate attention of the consultant before executing the
work.
6. This drawing is to be read in conjunction with all other
documentation forming the construction document.

Revisions

No.	Date	Description

Drawing Status

SUBMISSION DRAWING

Key Plan

Project Name

ELDECO LA VIDA BELLA

Project Address

Plot # GH-02, AT SECTOR 12, G. HODA,
UTAR PRADOSH - 203007

Drawing Title

BELLISSIMO 3 - REFUGE FLOOR PLAN (17TH
FLOOR)

Project No.

22.52.R

Scale

As Indicated

Date

NOVEMBER 08, 2023

Drawing No.

GN SD A 105


Revision

SHEET SIZE: A1 (841 X 594)



MUMTY & MACHRM. FLOOR AREA CALCULATIONS					
ADDITIONS					
S. No.	COEFF.	WIDTH	LENGTH	NOS.	AREA IN SQM
23	1	-	-	1	66.970
TOTAL ADDITIONS (A)					66.970
TOTAL SERVICE AREA AT MUMTY & MACHRM.				"	66.970

1 TERRACE LEVEL PLAN
1:100

 [illegible]

TYPICAL FLOOR AREA CALCULATIONS					
ADDITIONS					
S. No.	COEFF.	WIDTH	LENGTH	NOS.	AREA IN SQMT
X	1	-	-	1	559.306
TOTAL ADDITIONS (A)					559.306
DEDUCTIONS					
D1	1	2150	1280	1	2.752
D12	1	1690	1910	1	3.328
TOTAL DEDUCTIONS (B)					= 5.980
SERVICE AREA					
S1	1	4690	4910	1	23.028
S2	1	700	1730	1	1.211
S3	1	700	2000	1	1.400
S4	1	2450	2000	3	14.700
S5	1	700	1000	1	0.700
S6	1	2600	6400	1	16.640
TOTAL SERVICE AREA (C)					= 57.679
FAR AREA D = (A - (B + C))					= 495.647

AMIT
VAR
MA

Digitally
signed by
AMIT VARMA
Date:
2023.12.26
13:57:20
+05'30'

Lal Singh
Digitally signed by Lal Singh
Date: 2023.12.27 13:57:58 +05'30'

LEENU
SAHGAL

Sudheer Kumar Digitally signed by Sudheer Kumar
Date: 2023.12.28 16:30:52 +05'30'

D1	1200	2100	122
D2	900	2100	270
D3	750	2100	269
D4	800	2100	92
FD1	900	2100	26
FD2	750	2100	52
FD3	1500	2450	1
GD1	1400	1813	1
SD1	1745	2300	183
SD2	2250	2300	92

W1	750	900	183
W2	600	900	88
W3	1000	2300	91
W4	975	900	86
W5	1000	900	96

VIDHAN
CHAND
JHA

Digitally signed
by VIDHAN
CHAND JHA
Date: 2023.12.20
11:27:43 +05'30'

ELDECO
ELDECO REAL ESTATE LIMITED
201-212, 2nd Floor, Splendor Forum,
Masola District Centre, New Delhi - 110 025

Architect

BIAS
ARCHITECTURE

BIAS+ ARCHITECTURE
J2 T12, CWG Village
New Delhi 110 092, India
+91 11 2121 1603
www.biasarchitecture.com

**Neerj
a
Dixit**

Digitally
signed by
Neerja Dixit
Date:
2023.12.20
16:55:10
+05'30'

MEP Consultant


Rivulet
ENGINEERING
VULET ENGINEERING
R.29-B-1, Ground Floor, Near Om Shanti,
10 Feet Road, Pulli Pehladpur, Badarpur
New Delhi —110044 | India |
Mobile : +91 93503 33474
Website : www.rivulet-engineering.com

Structure Consultant

TPCL TECHNICAL PROJECTS CONSULTANTS

TECHNICAL PROJECT CONSULTANTS PVT LTD (TPCL)
74 / Sector 57 / Noida 201301
Uttar Pradesh | India
Phone : 91 120 4306800
Website : www.tpcl.in

Landscape Consultant

DESIGN ACCORD
01-302 U.S. COMPLEX, 120 MATHURA ROAD, OPPOSITE APOLLO
HOSPITAL, NEW DELHI, 110076
mail: mail@designaccord.net

Drawings and written material appearing herein constitute original and unpublished work of the Consultant and may not be duplicated, used or disclosed without written consent of the consultant.

Unless otherwise mentioned all dimensions are in Millimeters.
Unless otherwise mentioned all levels including finished floor levels are in Meters.
Unless otherwise mentioned all dimensions are shown exclusive finishes & frames.
Dimensions are not to be scaled from the drawing.
Any discrepancies, either between written dimensions and site measurements or within these drawings should be brought to the immediate attention of the consultant before executing the works.
This drawing is to be read in conjunction with all other documentation forming the construction document.

[illegible]

Drawing Status

SUBMISSION DRAWING

Project Name
IDECO LA VIDA BELLA


Project Address
PLOT # GH-02C AT SECTOR 12,G, NOIDA,
UTAR PRADESH - 203207

Drawing Title
POWER TYPE A
ELLISIMO 1,2 - TYPICAL FLOOR PLAN

Project No	22-52.R			
Scale	As indicated			
Date	NOVEMBER 08, 2023			
Drawing No	Revision			
GN	SD	A	103	

SHEET SIZE A1 : 841 X 594

UNIT TYPE 01 - 3BHK + 3T RERA CARPET AREA= 102.550 SQM. UNIT TYPE 01 - 3BHK RERA CARPET AREA= 102.550

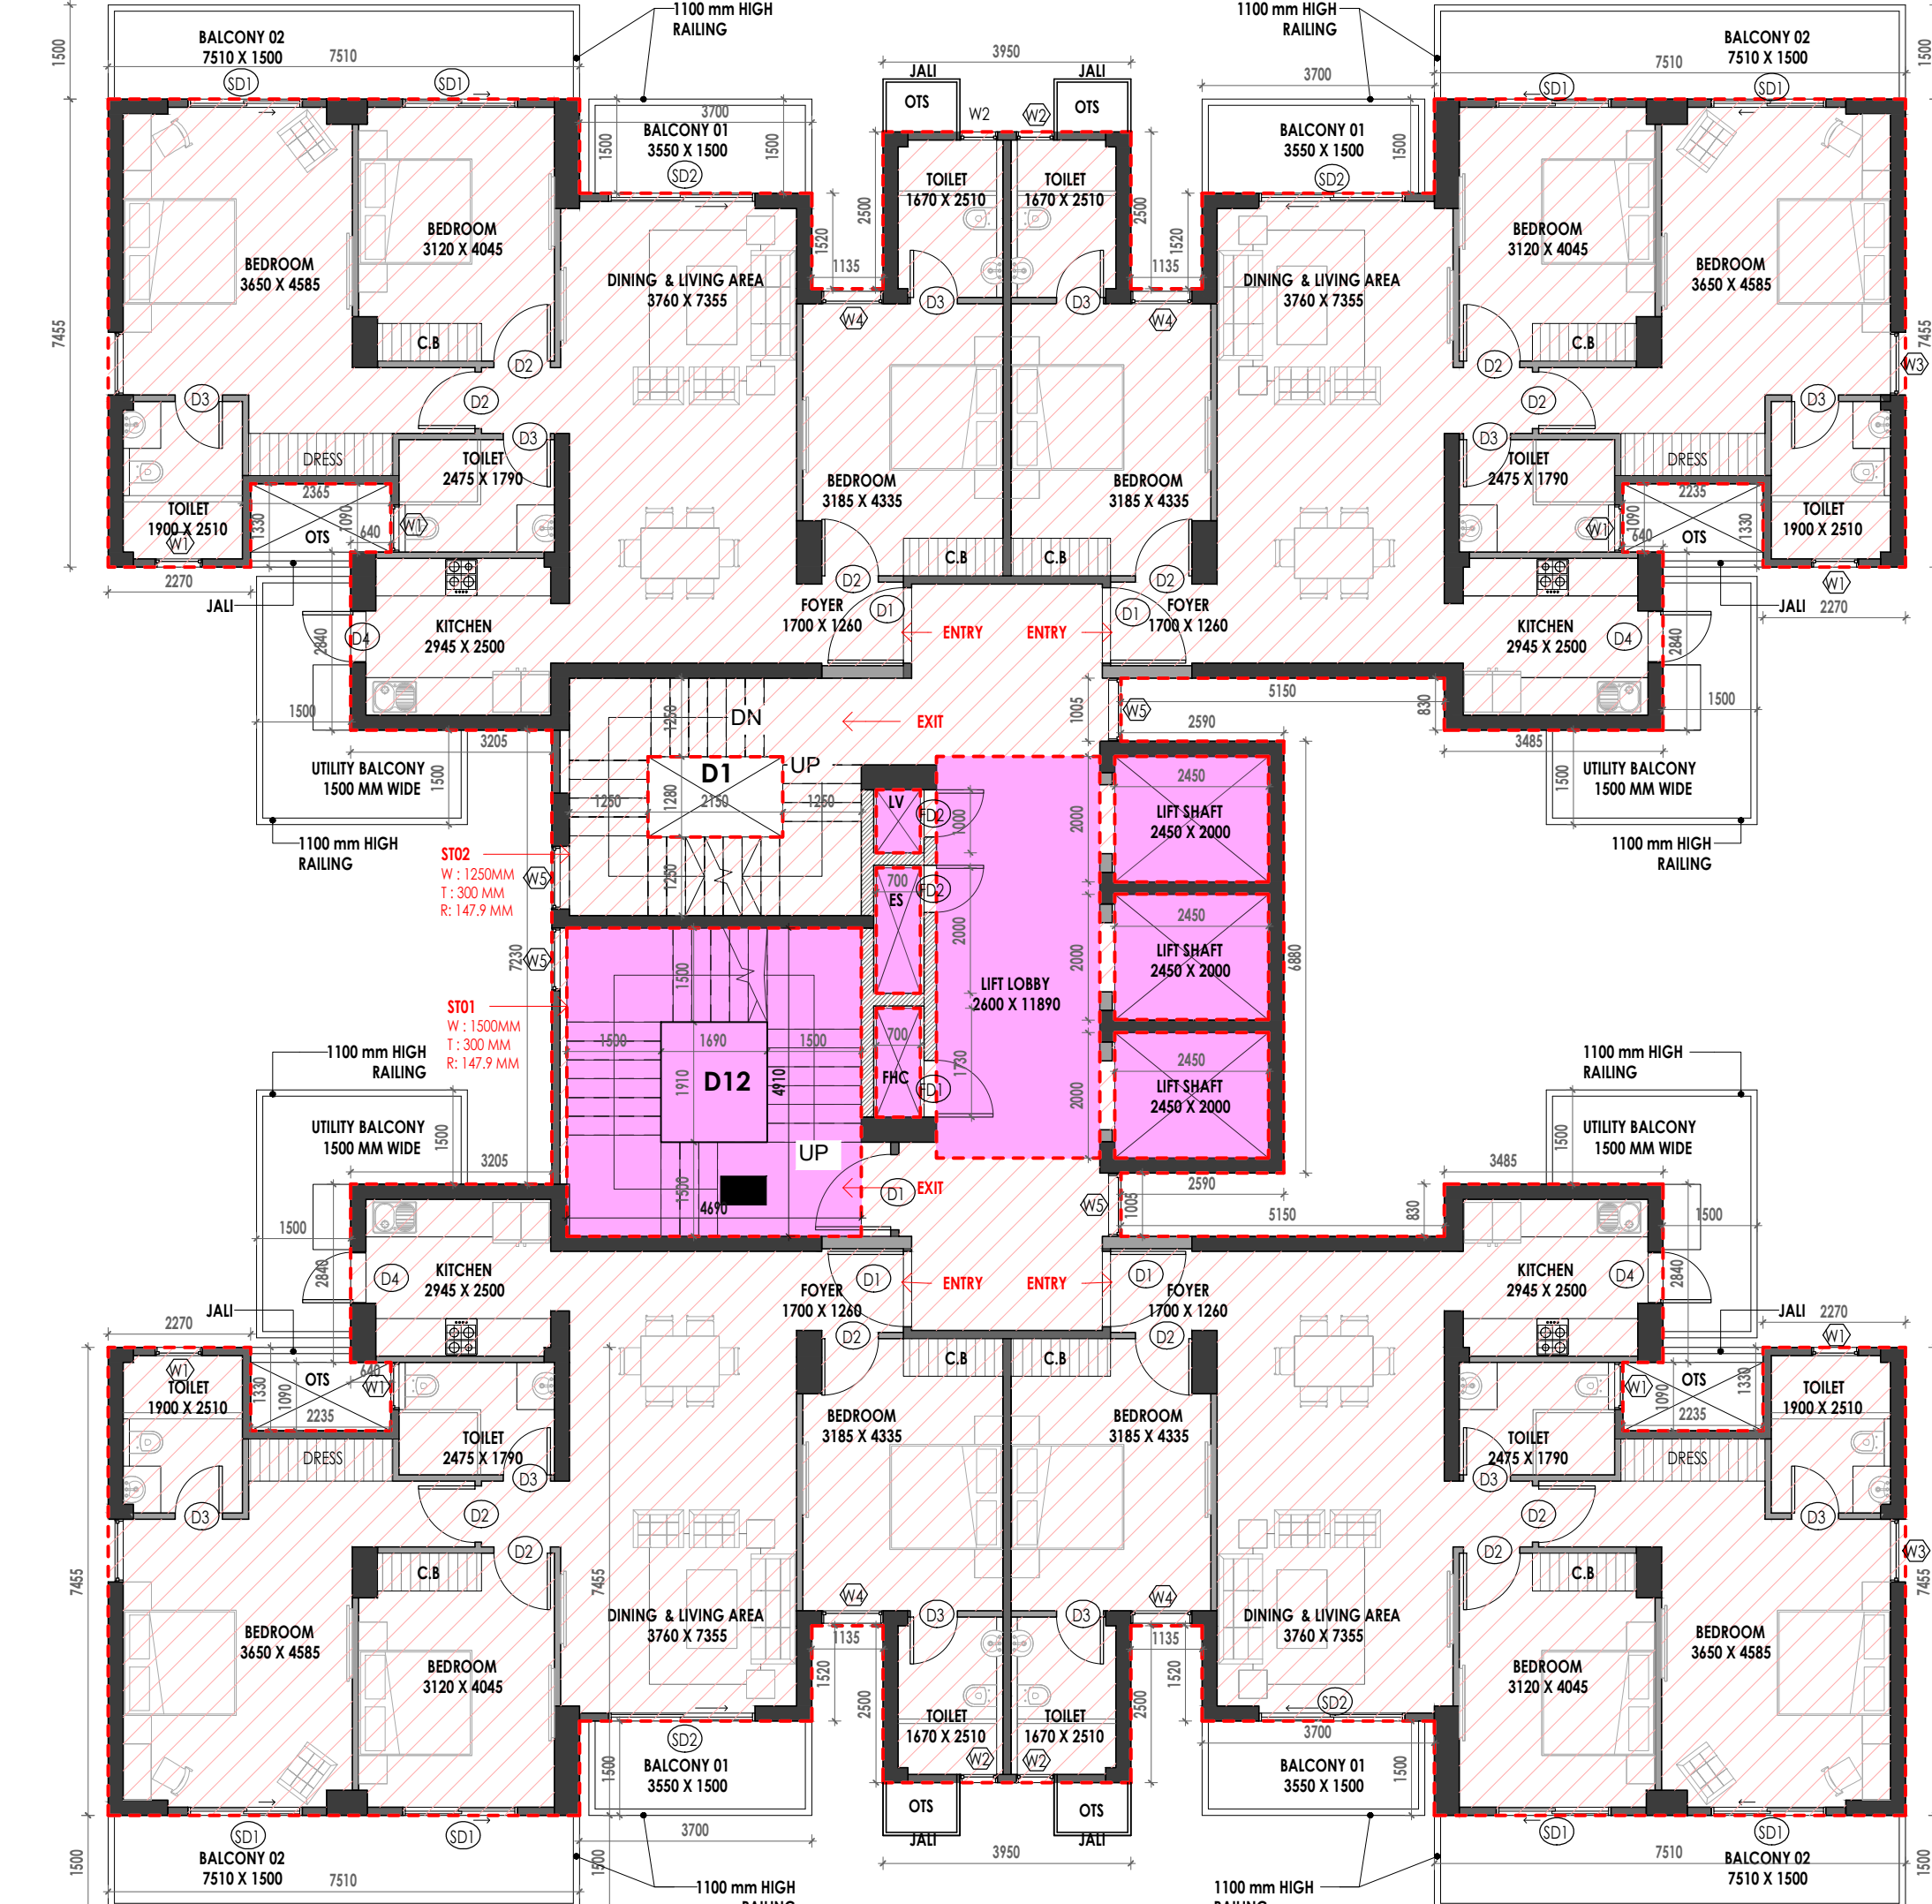


UNIT TYPE 01 - 3BHK + 3T
RERA CARPET AREA= 102.550 SQM.

TOWER A
TYPICAL FLOOR PLAN (G+22)

UNIT TYPE 01 - 3BHK + 3T
RERA CARPET AREA= 102.550 SQM.

TYPICAL FLOOR PLAN
1 : 100

UNIT TYPE 01 - 3BHK + 3T
RERA CARPET AREA= 102.550 SQM.

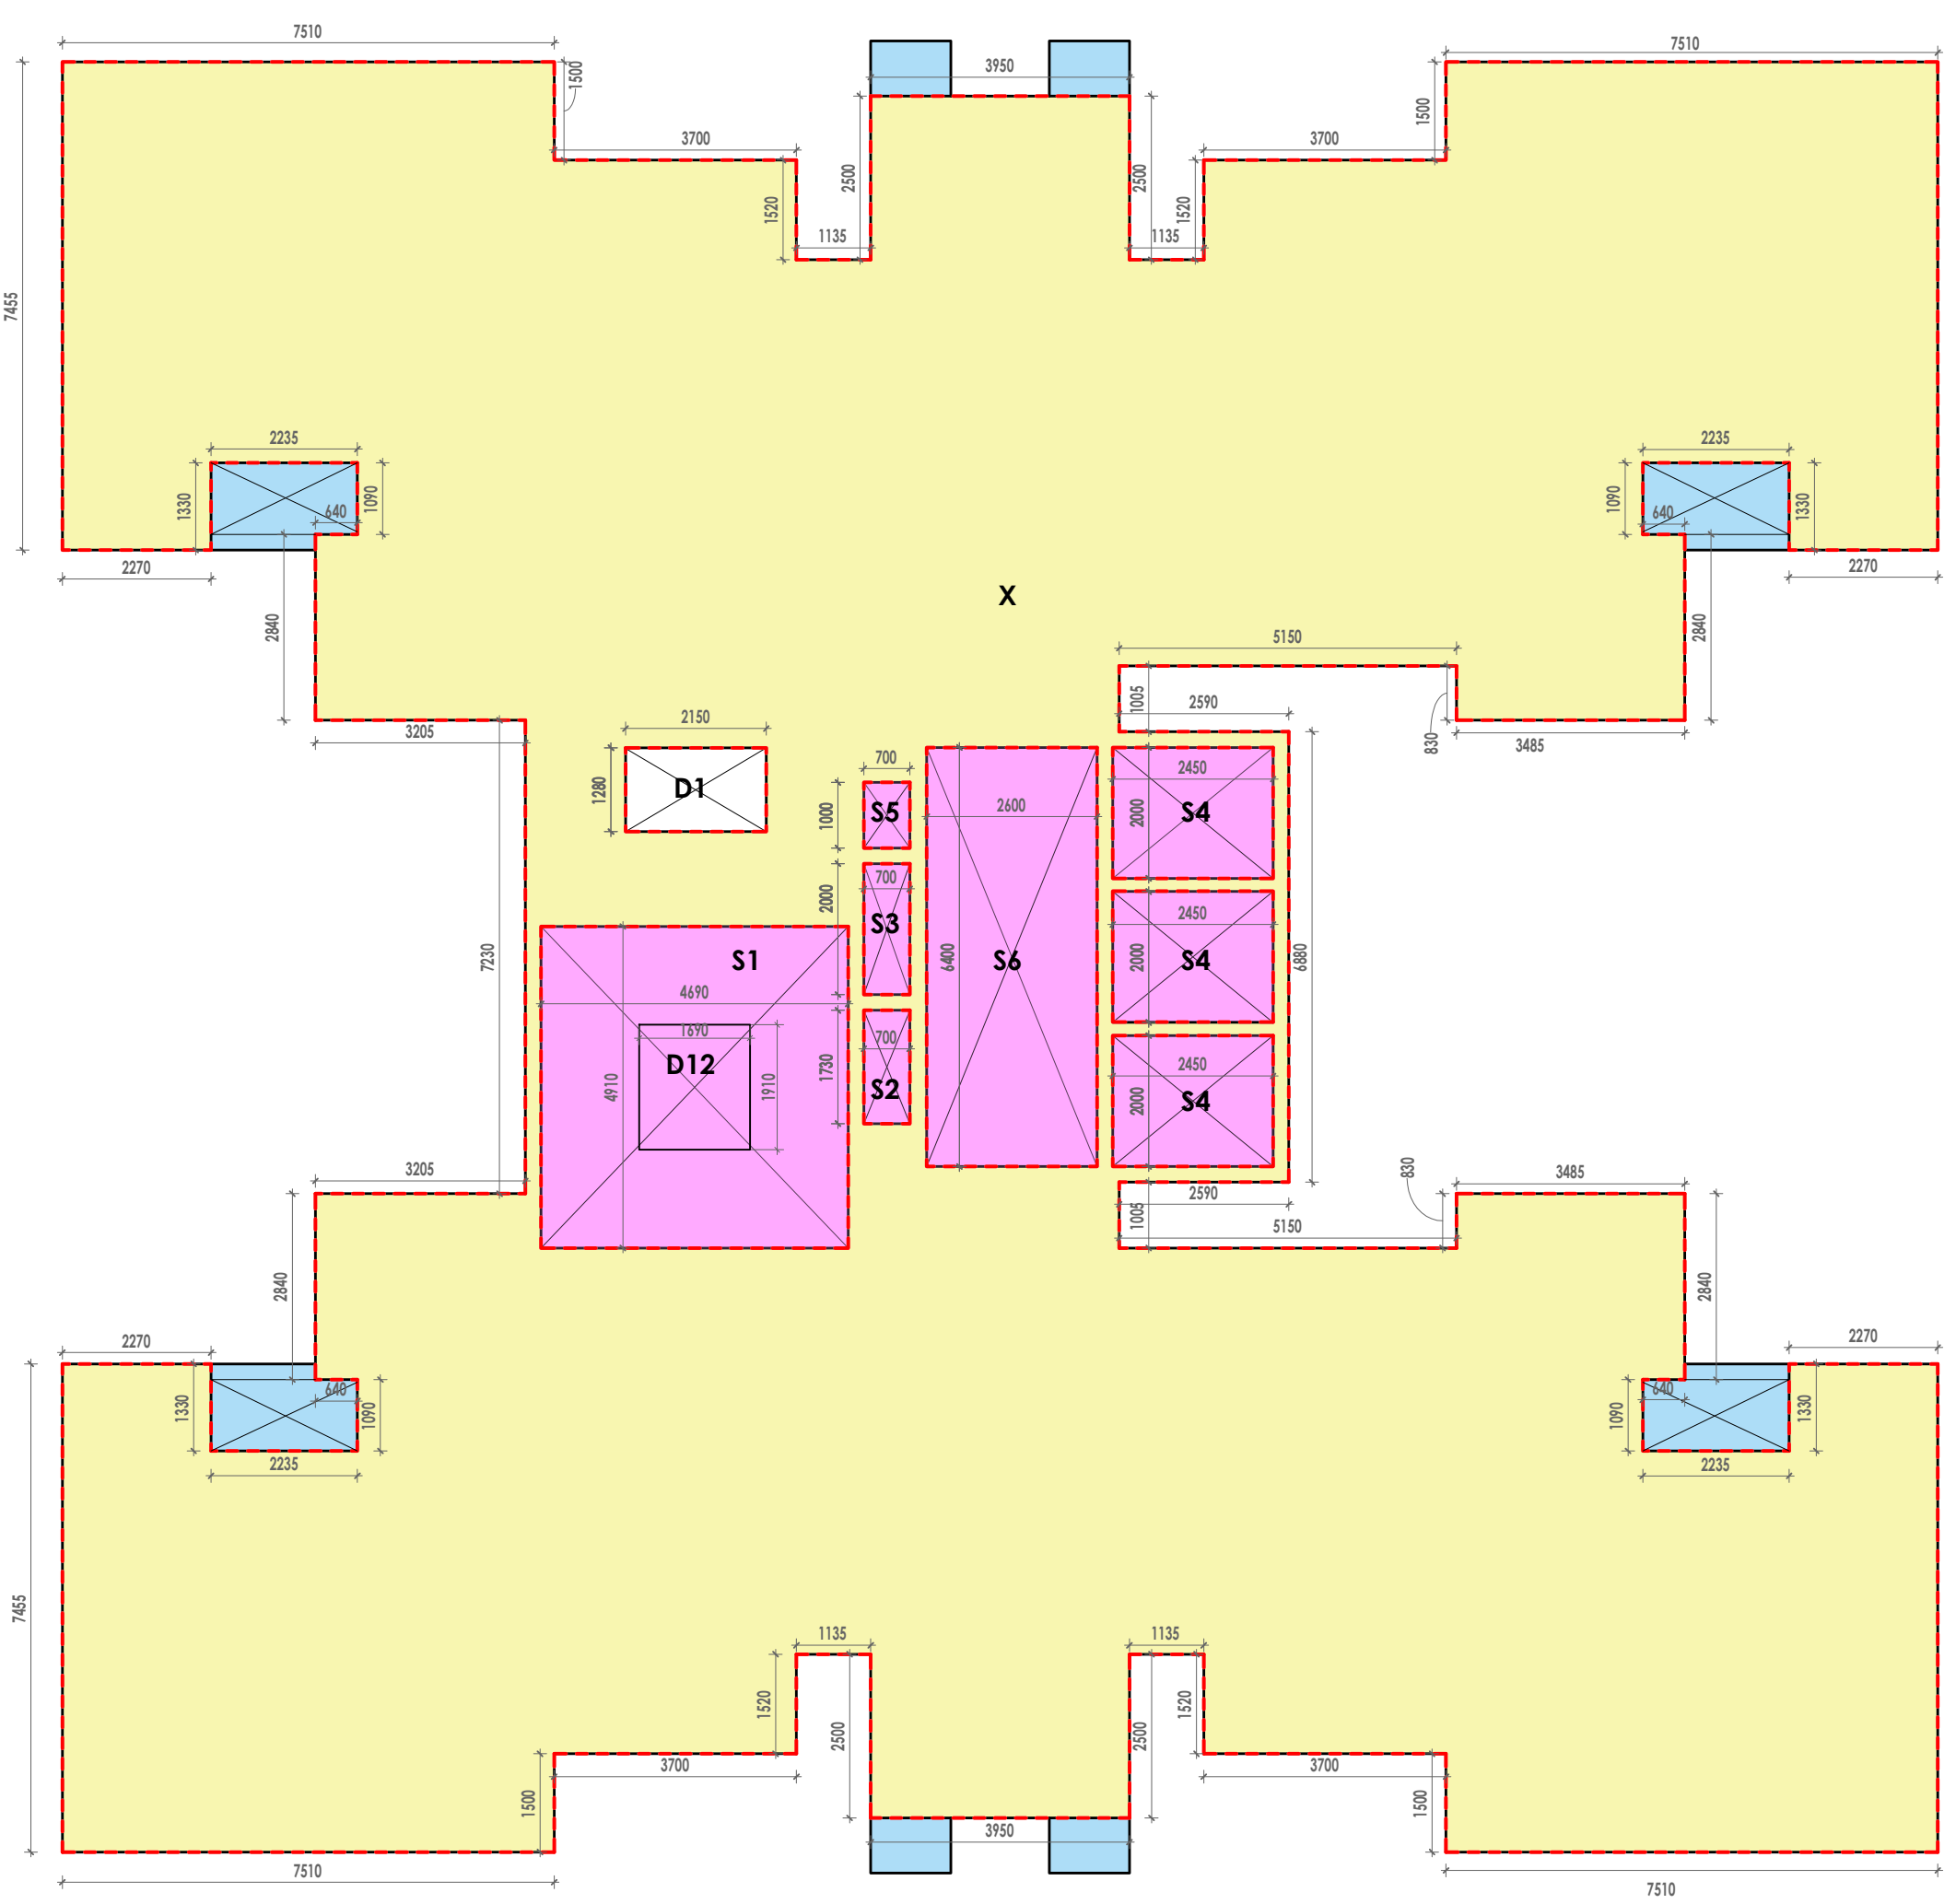

TOWER A
TYPICAL FLOOR PLAN (G+22)

TYPICAL FLOOR PLAN AREA DIAGRAM
1:100

REFUGE FLOOR AREA CALCULATIONS					
ADDITIONS					
S. No.	COEFF.	WIDTH	LENGTH	NO. OF	AREA IN SQ. M.
01	1	1.50	1.20	1	1.80
TOTAL ADDITIONS (B)					1.80
DEDUCTIONS					
02	1	0.18	1.20	1	0.216
TOTAL DEDUCTIONS (C)					0.216
SERVICE AREA					
03	1	0.30	0.30	1	0.09
04	2	0.30	0.30	1	0.18
05	2	0.30	0.30	1	0.18
06	2	0.30	0.30	1	0.18
TOTAL SERVICE AREA (D)					0.63
FAR AREA = (B - C) + D					2.16

Digitally signed
by LEENU
SAHGAL
Date: 2024.01.17
13:17:21 +05'30'

VIDHAN
CHAND JHA Digitally signed by
VIDHAN CHAND JHA
Date: 2023.12.20
11:29:41 +05'30'


Door Schedule			
Type Mark	Width	Height	Count
D1	1200	2100	122
D2	900	2100	270
D3	750	2100	269
D4	800	2100	92
FD1	900	2100	26
FD2	750	2100	52
FD3	1500	2450	1
GD1	1400	1813	1
SD1	1745	2300	183
SD2	2250	2300	92

Lal Singh
Digitally signed by Lal Singh
Date: 2023.12.27 14:09:23 +05'30'


Sudheer Kumar

Window Schedule			
Type Mark	Width	Height	Count
W1	750	900	183
W2	600	900	88
W3	1000	2300	91
W4	975	900	86
W5	1000	900	96

UNIT TYPE 02 -2BHK + 2T
RERA CARPET AREA= 83.785 SQM.

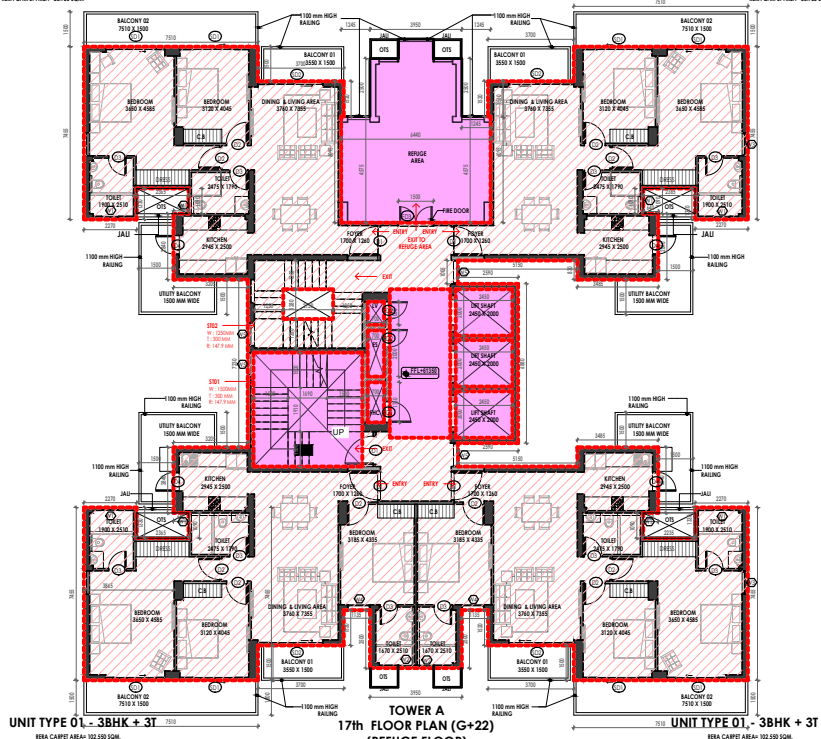

2 Refuge Floor Plan(17th floor @60.8m)
1:100

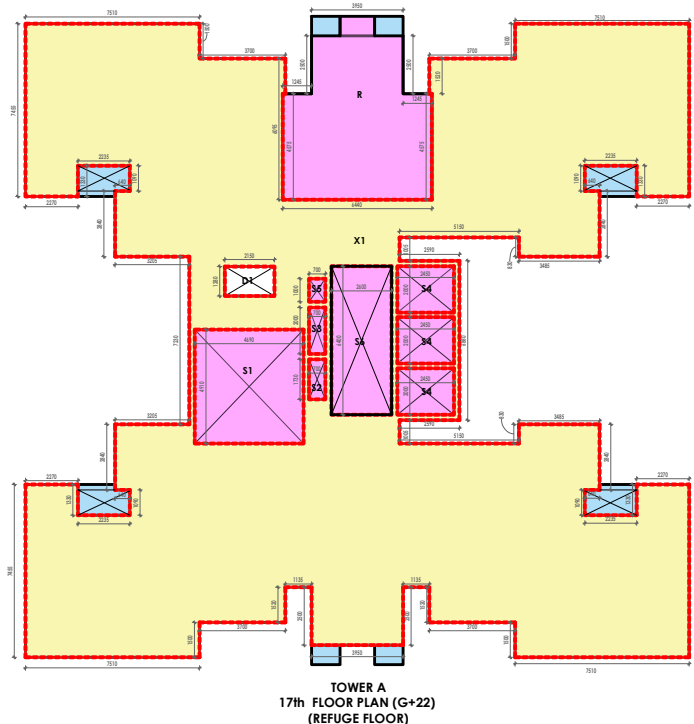

17 Seventeenth Floor (REFUGE) @60.8M _AREA DIAGRAM

Client

ELDECO REAL ESTATE LIMITED
 201-212, 2nd Floor, Selenia Forum,
 Jassica Street Corner, New Delhi - 110 025

Architect

BIAS
ARCHITECTS

Neeraj

a Dixit

Digitally signed by
Neeraj a Dixit
Date: 2023.12.20
 17:02:08 +05'30'

BIAS ARCHITECTURE
 201-212, 2ND FLOOR,
 NEW DELHI 110 092, INDIA
 P: +91 11 2321 1203

MEP Consultant

Rivulet
WATER ENGINEERING
 H# 2P-81, Ground Floor, Near Om Shanti,
 Rishi Road, Pali, Palode, Bangalore
 New Delhi 110 044 (INDIA)
 P: +91 9933 34331
 Website: www.rivulet.in

Structure Consultant

TPC
TECHNICAL PROJECT CONSULTANTS
 TECHNICAL PROJECT CONSULTANTS PVT LTD (PCL)
 8-74 / Sector 57 / Huda 201301
 Indraprastha / India
 Phone : +91 22 458060
 Website: www.tpc.in

Landscape Consultant

DESIGN ACCORD

DESIGN ACCORD
 301-30 / 1, CHAKRA 12, MADHURA ROAD, OPPOSITE APOLLO
 HOSPITAL, NEW DELHI 110074
 INDIA
 TEL: 011-26184000

Disclaimer
 Drawings and written material appearing herein constitute
 original and copyrighted work of the Consultant and may not
 be duplicated, used or disclosed without written consent of the
 Consultant.

NOTES

1. Unless otherwise mentioned all dimensions are in millimeters.
2. Unless otherwise mentioned all levels including finished floor
 level are in Meters.
3. Unless otherwise mentioned all dimensions are shown exclusive
 of finishes & frames.
4. Dimensions are to be scaled from the drawing.
5. Any discrepancies, either between written dimensions and site
 dimensions or within these drawings should be brought to the
 immediate attention of the consultant before executing the
 works.
6. This drawing is to be read in conjunction with all other
 documents forming the construction document.

Sl. No.	Date	Description
Revisions		
Drawing Status		

SUBMISSION DRAWING

Key Plan

Project Name
 ELDECO LA VIDA BELLA

HOUSING AT GREATER NOKIA

Project Address
 PLOT # GR-04C AT SECTOR 12 G, NOKIA,
 INDIA
 REFERENCE - 203007


Drawing title
 TOWER TYPE A

BELLISSIMO 1.2 - REFUGE FLOOR PLAN (17TH FLOOR)

Project No.	22-52-K
Scale	As Indicated
Date	NOVEMBER 08, 2023
Drawing No.	Revision

GN
SD
A
105

SHEET 52E AT 1/84 X 1/94

 



ADDITIONS FOR X2				
S. No.	COEFF.	WIDTH	LENGTH	AREA IN SQMT
A65	1	35.60	83.20	29.63
A66	1	35.60	12.290	4.37
A67	1	25.90	68.80	17.83
TOTAL AREA X2				= 51.83

W1	750	900	183
W2	600	900	88
W3	1000	2300	91
W4	975	900	86
W5	1000	900	96



Lal Singh Digitally signed by Lal Singh
Date: 2023.12.27 14:14:43 +05'30'

 Client	
ELDECO ELDECO REAL ESTATE LIMITED 25-28, Sector 27, Noida 201303, India Jasola District Centre Noida - 110 025	
Architect	
BIAS ARCHITECTS	Neerj a Dixit
Digitally signed by Neerj Dixit Date: 2023.12.20 17:05:29 +05'30'	
BIAS - ARCHITECTURE 302 T-14, CMC Village New Delhi - 110 025, India +91 (11) 2421 1803	
MEP Consultant	
Rivulet RIVULET ENGINEERING 25-28, Sector 27, Noida 201303 40 Feet Road, P-10, Patel Nagar, Badli Noida - 201 304 (India) Noida - +91 93033 33474 Email: neerj@rivulet.com www.rivulet.com	
Structure Consultant	
TPC TECHNICAL PROJECT CONSULTANTS PVT LTD (PCL)	
TECHNICAL PROJECT CONSULTANTS PVT LTD (TPCL) B-74, Sector 27, Noida 201303 40 Feet Road, P-10, Patel Nagar, Badli Noida - 201 304 Phone: +91 120-4048400 Website: www.tpc.in Landscape - L&S Consultant	
DESIGN ACCORD DESIGN ACCORD 301-302 U.S. COMPLEX, 120 MATURA ROAD, OPPOSITE APOLLO HOSPITAL, SECTOR 10, Gurgaon, Haryana Email: neerj@designaccord.net	
Discussions Drawings and written material appearing herein constitute original and unpublished work of the Consultant and may not be duplicated, used or disclosed without written consent of the Consultant.	
Notices 1. Unless otherwise mentioned all dimensions are in millimeters. 2. Unless otherwise mentioned all levels including finished floor levels are in Meters. 3. Unless otherwise mentioned all dimensions are shown exclusive of finishes & tolerances. 4. Dimensions are not to be scaled from the drawing. 5. Any discrepancies, either between written dimensions and its drawings or within these drawings should be brought to the immediate attention of the consultant before executing the work. 6. This drawing is to be read in conjunction with all other documentation forming the construction document.	
No. _____ Date _____ Description _____	
Revisions _____	
Drawing Status _____	
SUBMISSION DRAWING	
Key Plan 	
Project Name ELDECO LA VIDA BELLA	
HOUSING AT GREATER NOIDA	
Project Address PLOT 14, KANAK, AT NEAR 12.0. NOIDA, UTTER PRADESH - 201307	
Drawing Title TOWER TYPE A WELLSSIMO 12 - TERRACE & MACHINE ROOM LEVEL PLAN	
Project No. 22.52.R	
Scale As indicated	
Date NOVEMBER 08, 2023	
Drawing No. _____ Revision _____	
GN SD A 106	
SHEET SIZE A1 - 841 x 594	

 


ADDITIONS FOR X2					
S. No.	COEFF.	WIDTH	LENGTH	NOS.	AREA IN SQM
A05	1	5530	9330	1	51,836
A06	1	3540	12290	1	43,527
A07	1	2590	6880	1	17,829
TOTAL AREA X2					= 113,192

ADDITIONS FOR X3					
S. No.	COEFF.	WIDTH	LENGTH	NOS.	AREA IN SQM
A07	1	5540	1702	1	9,510
A08	1	9800	1702	1	6,188
A09	1	5550	9880	1	31,430
A04	1	2700	8240	1	24,262
TOTAL AREA X3					= 51,490

MUMTY & MACH.RM. FLOOR AREA CALCULATIONS					
ADDITIONS					
S. No.	COEFF.	WIDTH	LENGTH	NOS.	AREA IN SQMT
X.3	1	-	-	3	66.970
TOTAL ADDITIONS (A)					66.970
TOTAL SERVICE AREA AT MUMTY & MACH.RM.				=	66.970

D1	1200	2100	122
D2	900	2100	270
D3	750	2100	269
D4	800	2100	92
FD1	900	2100	26
FD2	750	2100	52
FD3	1500	2450	1
GD1	1400	1813	1
SD1	1745	2300	183
SD2	2250	2300	92

W1	750	900	183
W2	600	900	88
W3	1000	2300	91
W4	975	900	86
W5	1000	900	96

 

LEENU
SAHGAL

Digitally signed
by LEENU
SAHGAL
Date: 2024.01.17
13:22:27 +05'30'

**Sudheer
Kumar**
Digitally signed by
Sudheer Kumar
Date: 2023.12.28
16:33:35 +05'30'

Lal Singh
Digitally signed by Lal Singh
Date: 2023.12.27
14:20:14 +05'30'

AMIT
VARMA

Digitally signed by
AMIT VARMA
Date: 2023.12.26
14:14:53 +05'30'

VIDHAN
CHAND
JHA

Digitally signed by
VIDHAN CHAND
JHA
Date: 2023.12.20
11:31:58 +05'30'

[illegible]



SHEET SIZE A1 : 841 X 594



Lal
Singh

Digitally signed
by Lal Singh
Date:
2023.12.27
15:09:27 +05'30

VIDHAN
CHAND JHA

Digitally signed by
VIDHAN CHAND JHA
Date: 2023.12.20
11:41:40 +05'30'

LEENU
SAHGAL


Digitally signed
by Sudheer
Kumar
Date: 2023.12.28
16:39:36 +05'30'

Sudheer
r Kumar

AMIT
VARM
A



2 GROUND FLOOR PLAN_AREA DIAGRAM
1 : 100

 

TOWER C (GROUND FLOOR PLAN)
G+22 FLOORS

UNIT TYPE 4 -4BHK+4T

MAGNIFICO - 01 (TOWER C)									
S.NO.	FLOORS	NO. OF TOWERS	F.A.R. AREA (SQ.M.)	SERVICES AREA (SQ.M.)	NON FAR AREA (SQ.M.)	BALCONY IN FAR AREA (SQ.M.)	TOTAL AREA (SQ.M.)	DWELLING UNITS	
1	GROUND FLOOR	1	359.353	35.951	-	1.938	397.2415	2	
2	1st FLOOR		356.907	47.039	-	2.125	406.071	2	
3	2nd FLOOR		356.907	47.039	-	2.125	406.071	2	
4	3rd FLOOR		356.907	47.039	-	2.125	406.071	2	
5	4th FLOOR		356.907	47.039	-	2.125	406.071	2	
6	5th FLOOR		356.907	47.039	-	2.125	406.071	2	
7	6th FLOOR		356.907	47.039	-	2.125	406.071	2	
8	7th FLOOR		356.907	47.039	-	2.125	406.071	2	
9	8th FLOOR		356.907	47.039	-	2.125	406.071	2	
10	9th FLOOR		356.907	47.039	-	2.125	406.071	2	
11	10th FLOOR		356.907	47.039	-	2.125	406.071	2	
12	11th FLOOR		356.907	47.039	-	2.125	406.071	2	
13	12th FLOOR		356.907	47.039	-	2.125	406.071	2	
14	13th FLOOR		356.907	47.039	-	2.125	406.071	2	
15	14th FLOOR		356.907	47.039	-	2.125	406.071	2	
16	15th FLOOR		356.907	47.039	-	2.125	406.071	2	
17	16th FLOOR		356.907	47.039	-	2.125	406.071	2	
18	17th FLOOR (REFUGE FLOOR)		356.907	57.434	-	2.125	416.466	2	
19	18th FLOOR		356.907	47.039	-	2.125	406.071	2	
20	19th FLOOR		356.907	47.039	-	2.125	406.071	2	
21	20th FLOOR		356.907	47.039	-	2.125	406.071	2	
22	21st FLOOR		356.907	47.039	-	2.125	406.071	2	
23	22nd FLOOR		309.788	47.039	-	1.675	358.502	2	
24	TERRACE FLOOR				88.831	-		88.831	
25	MUMTY/MACHINE ROOM FLOOR			-	40.669	-	-	40.669	
TOTAL AREA FOR SINGLE TOWER			8,164.19	1,210.70	0.00	48.24	9,423.13	46.00	
GRAND TOTAL			8,164.19	1,210.70	0.00	48.24	9,423.13	46.00	

LEENU
SAHGAL

Digitally signed
by LEENU
SAHGAL
Date: 2024.01.17
14:10:01 +05'30'

Door Schedule		
Name	Width	Height
D1	1000	2100
D1a	1000	2100
D2	900	2100
D3	750	2100
D3a	750	2100
D4	1150	2100
D4a	1150	2100
D6	1500	2450
SD1	2350	2450
SD2	5300	2450
SD3	3560	2450
SD4	1500	2450
SD5	1800	2450
SD6	1230	2450

Window Schedule		
Type Mark	Width	Height
W1	750	1350
W2	900	2450
W3	1000	2450
W4	1000	2450
W5	1500	2000

	FAR
	SERVICE FAR
	BALCONY FAR (0.25 X AREA EXCEEDING 1.5M WIDTH)

Sudheer Kumar Digitally signed by Sudheer Kumar
Date: 2023.12.28 16:50:08 +05'30'

GROUND FLOOR AREA CALCULATIONS					
ADDITIONS					
S. No.	COEFF.	WIDTH	LENGTH	NOS.	AREA IN SQMT
X	1	-	-	1	405.636
X1	1	4620	2250	1	10.395
TOTAL ADDITIONS (A)					416.031
DEDUCTIONS					
D11	1	3350	2200	1	7.370
D12	1	3610	3700	1	13.357
TOTAL DEDUCTIONS (B)					= 20.727
SERVICE AREA					
S1	1	3650	5700	1	20.805
S2	1	700	1200	1	0.84
S3	1	700	2050	1	1.435
S5	1	700	610	1	0.427
S6	1	1350	320	1	0.432
S7	1	4200	2860	1	12.012
TOTAL SERVICE AREA (C)					= 35.951
FAR AREA D = A -(B+C)					= 359.353
BALCONY AREA					
B1	1	9500	300	1	2.85
B2	1	2000	700	2	2.8
B3	1	7000	300	1	2.1
TOTAL BALCONY AREA (E)					7.750
25% OF BALCONY AREA (F)					1.938
TOTAL FAR AREA INCLUDING BALCONY AREA G= (D + F)					= 361.291

GROUND COVERAGE AREA CALCULATIONS					
ADDITIONS					
S. No.	COEFF.	WIDTH	LENGTH	NOS.	AREA IN SQMT
X	1	-	-	1	405.636
X1	1	4620	2250	1	10.395
TOTAL ADDITIONS (A)					416.031
BALCONY AREA					
B1	1	9500	300	1	2.85
B2	1	2000	700	2	2.8
B3	1	7000	300	1	2.1
TOTAL BALCONY AREA (E)					7.750
AREA C = (A + B)					= 423.781

Lal Singh Digitally signed by Lal Singh
Date: 2023.12.27 16:31:57 +05'30'

AMIT
VARMA

Digitally signed
by AMIT VARMA
Date: 2023.12.26
16:19:32 +05'30'

VIDHAN
CHAND JHA

Digitally signed by
VIDHAN CHAND JHA
Date: 2023.12.20
11:59:46 +05'30'

Architect

BIAS
ARCHITECTURE

Neerj
a Dixit

Digitally signed
by Neerja Dixit
Date:
2023.12.20
18:33:32
+05'30'

BIAS+ ARCHITECTURE
502, T 12, CWG Village
New Delhi 110 092, India
t +91 11 2121 1603

MEP Consultant



RIVULET ENGINEERING
HR-29-B-1, Ground Floor, Near Om Shanti
60 Feet Road, Pull Pehladiapur, Badarpur
New Delhi-110044 (India)
Mobile : +91 93503 33474
Website: www.rivulet-engineering.com

Structure Consultant



TECHNICAL PROJECT CONSULTANTS PVT LTD (TPCL)
B-74 | Sector 57 | Noida 201301
Uttar Pradesh | India
Phone 91 120 4306800
Website www.tpcl.in

Landscape Consultant

DESIGN ACCORD

DESIGN ACCORD
301-302 U.S. COMPLEX, 120 MATHURA ROAD, OPPOSITE APOLLO
HOSPITAL, NEW DELHI, 110076
Email: mail@designaccord.net

Disclaimer
Drawings and written material appearing herein constitute original and unpublished work of the Consultant and may not be duplicated, used or disclosed without written consent of the Consultant.

Notes

1. Unless otherwise mentioned all dimensions are in Millimeters.
2. Unless otherwise mentioned all levels including finished floor levels are in Meters.
3. Unless otherwise mentioned all dimensions are shown exclusive of finishes & frames.
4. Dimensions are not to be scaled from the drawing.
5. Any discrepancies, either between written dimensions and site dimensions or within these drawings should be brought to the immediate attention of the consultant before executing the work.
6. This drawing is to be read in conjunction with all other documentation forming the construction document.

[illegible]

No	Date	Description
Revisions		

Drawing Status

SUBMISSION DRAWING

Key Plan

The key plan shows a rectangular site with a red-shaded area representing the proposed development. The development is divided into two main sections: a larger rectangular area on the right and a smaller, more complex area on the left. The larger area contains several rectangular buildings with internal cross-hatching. The smaller area contains a single rectangular building. A parking area is located between the two development sections. A road runs along the bottom and left sides of the site. A north arrow is located in the bottom right corner, pointing towards the top right of the page.

Project Name
ELDECO LA VIDA BELLA

HOUSING AT GREATER NOIDA
Project Address
PLOT # GH-02C AT SECTOR 12, G. NOIDA,
UTTAR PRADESH - 203207

Drawing Title
TOWER C
MAGNIFICO - 1 - GROUND FLOOR PLAN


Project No	22.52.R
Scale	As indicated
Date	NOVEMBER 08, 2023
Drawing No	Revision

GN	SD	A	121
-----------	-----------	----------	------------

SHEET SIZE A1 - (841 X 594)



2

 

1

VIDHAN
CHAND
JHA

Digitally signed
by VIDHAN
CHAND JHA
Date: 2023.12.20
12:02:56 +05'30'



Door Schedule		
Name	Width	Height

D1	1000	2100
D1a	1000	2100
D2	900	2100
D3	750	2100
D3a	750	2100
D4	1150	2100
D4a	1150	2100
D6	1500	2450
SD1	2350	2450
SD2	5300	2450
SD3	3560	2450
SD4	1500	2450
SD5	1800	2450
SD6	1230	2450

Window Schedule		
Type Mark	Width	Height

W1	750	1350
W2	900	2450
W3	1000	2450
W4	1000	2450
W5	1500	2000

FAR

SERVICE FAR

**BALCONY FAR
(0.25 X AREA EXCEEDING
1.5M WIDTH)**

22ND FLOOR AREA CALCULATIONS					
ADDITIONS					
S. No.	COEFF.	WIDTH	LENGTH	NOS.	AREA IN SQMT
X	1	-	-	1	405.63
TOTAL ADDITIONS (A)					405.63
DEDUCTIONS					
D1	1	650	2600	1	1.71
D2	1	3610	4540	2	32.77
D3	1	4680	1400	1	6.55
D4	1	5900	1320	1	7.78
TOTAL DEDUCTIONS (B)				=	48.81
SERVICE AREA					
S1	1	3650	5700	1	20.80
S2	1	700	1200	1	0.84
S3	1	700	2050	1	1.435
S4	1	1980	2800	2	11.088
S5	1	700	610	1	0.427
S6	1	1350	320	1	0.432
S7	1	4200	2860	1	12.014
TOTAL SERVICE AREA (C)				=	47.039
FAR AREA D = (A - (B + C))				=	309.78
BALCONY AREA					
B4	1	6500	300	2	3.900
B2	1	2000	700	2	2.800
TOTAL BALCONY AREA (E)					6.700
25% OF BALCONY AREA (F)					1.675
TOTAL FAR AREA INCLUDING BALCONY AREA G= (D + F)				=	311.46

Sudheer Kumar Digitally signed by Sudheer Kumar
Date: 2023.12.28 16:53:59 +05'30'

LEENU SAHGAL Digitally signed by LEENU SAHGAL
Date: 2024.01.17 14:22:22 +05'30'

Lal Singh
Digitally signed by Lal Singh
Date: 2023.12.27 17:02:16 +05'30'

AMIT
VARMA

Digitally signed
by AMIT VARMA
Date: 2023.12.26
16:54:27 +05'30'

VIDHAN
CHAND JHA

Digitally signed by
VIDHAN CHAND JHA
Date: 2023.12.20
12:06:31 +05'30'

[illegible]

Revisions
Drawing Status

SUBMISSION DRAWING

Project Name
ELDECO LA VIDA BELLA


HOUSING AT GREATER NOIDA

Project Address


PLOT # GH-02C AT SECTOR 12,G. NOIDA,
UTTAR PRADESH - 203207

Drawing Title
TOWER C
MAGNIFICO - 1 - 22ND LEVEL FLOOR PLAN


Project No.		22.52.R	
Scale		As indicated	
Date		NOVEMBER 08, 2023	
Drawing No.		Revision	
GN	SD	A	125

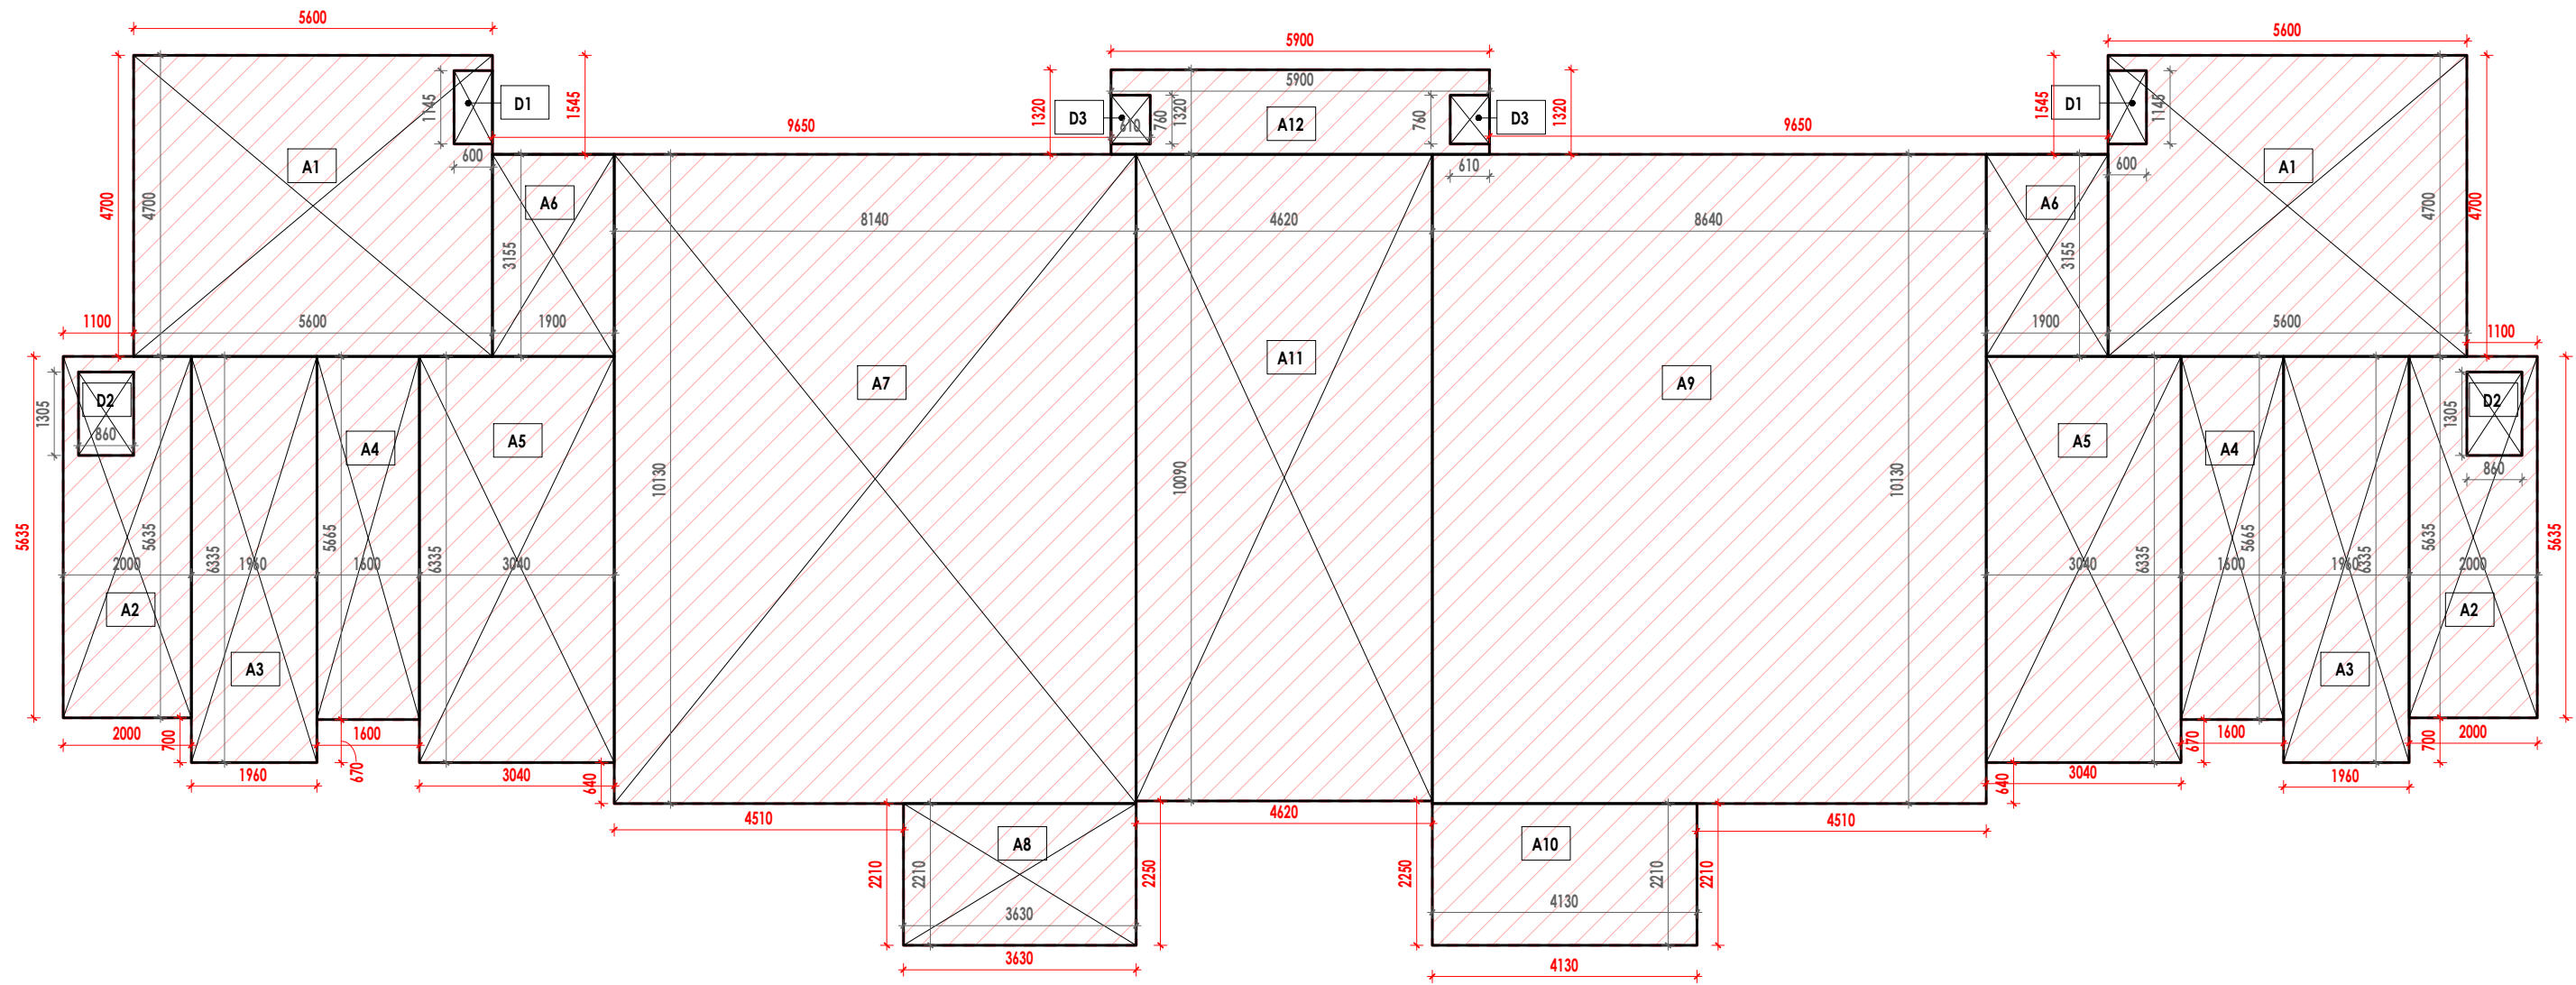


5 TYPICAL AREA DIAGRAM_X
1 : 100

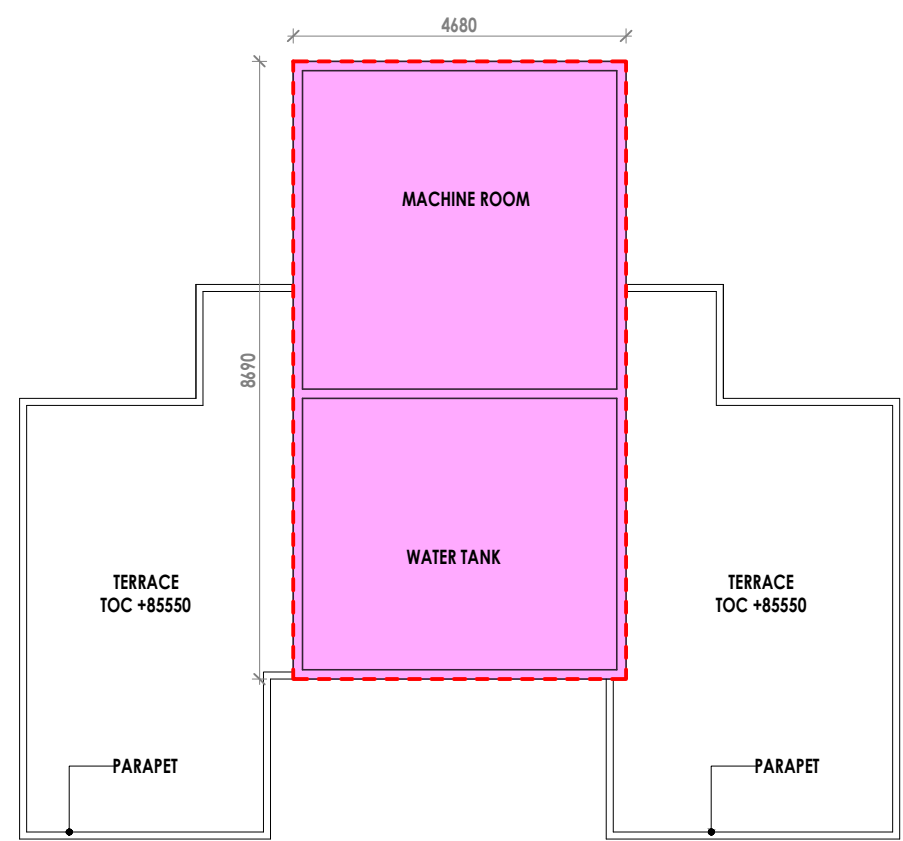

3 MACHINE ROOM (TOC)
1 : 100

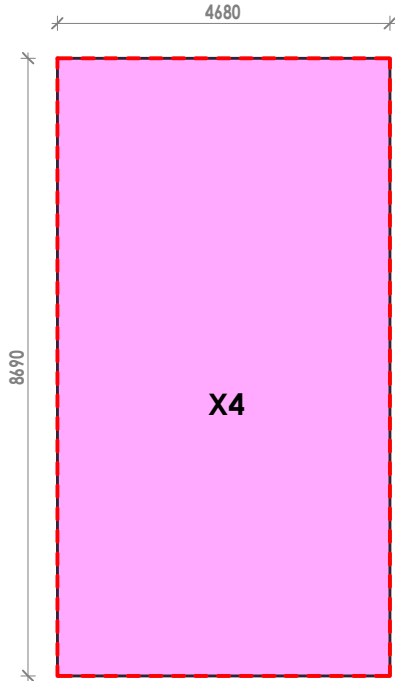

4 MACHINE ROOM (TOC)_AREA DIAGRAM
1 : 100

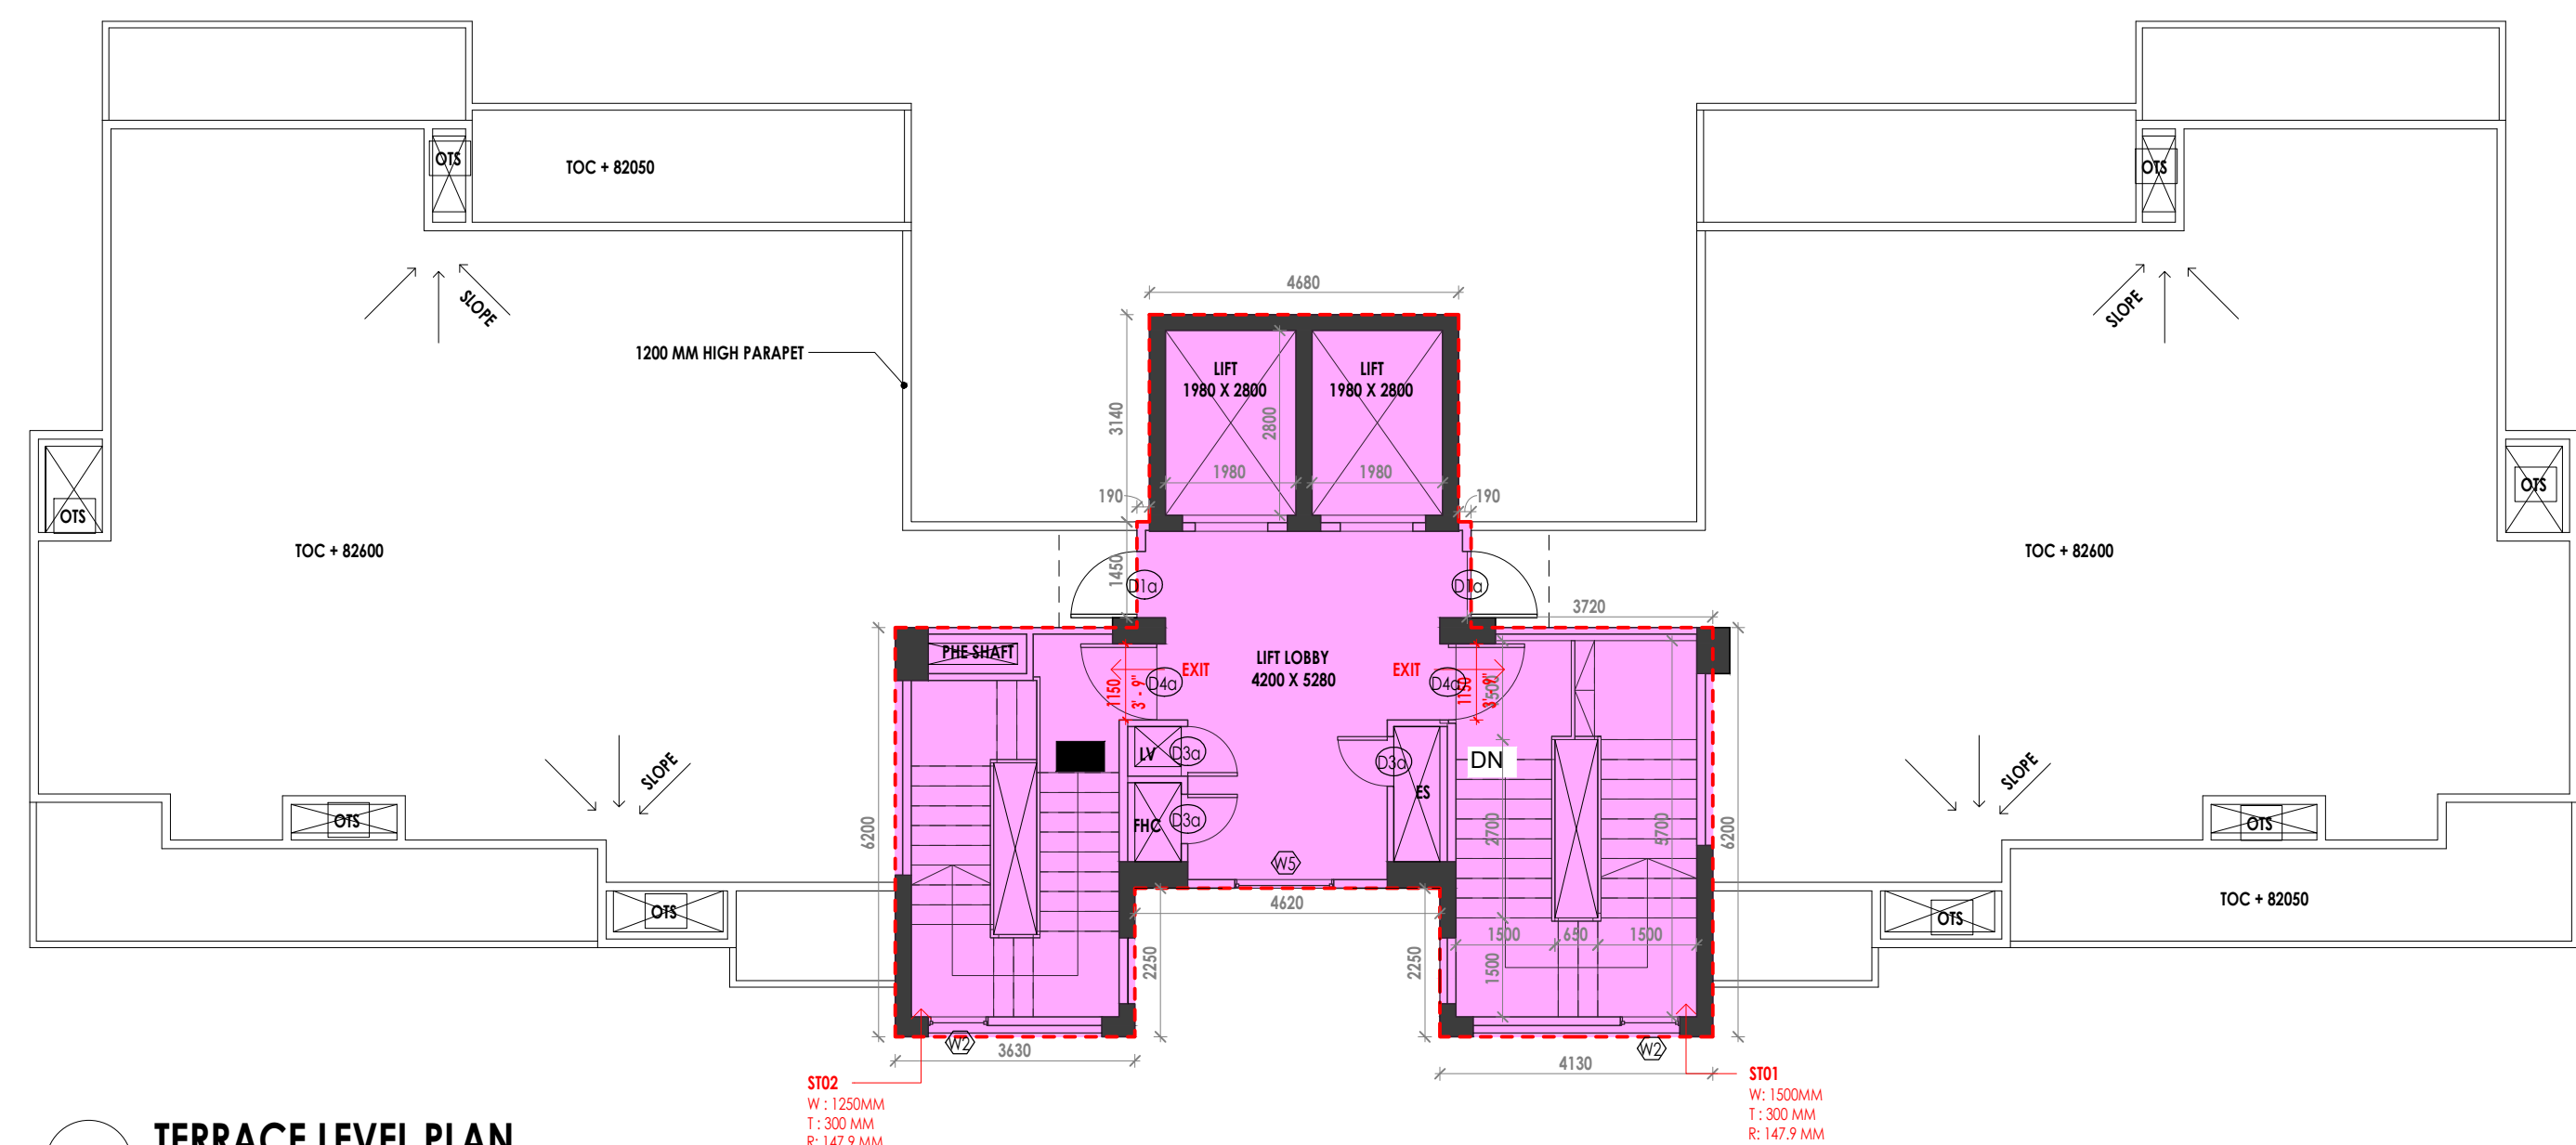

1 TERRACE LEVEL PLAN
1 : 100

Door Schedule		
Name	Width	Height
D1	1000	2100
D1a	1000	2100
D2	900	2100
D3	750	2100
D3a	750	2100
D4	1150	2100
D4a	1150	2100
D6	1500	2450
SD1	2350	2450
SD2	5300	2450
SD3	3560	2450
SD4	1500	2450
SD5	1800	2450
SD6	1230	2450

Window Schedule		
Type Mark	Width	Height
W1	750	1350
W2	900	2450
W3	1000	2450
W4	1000	2450
W5	1500	2000

MAGNIFICO - 01 (TOWER C)								
S.NO.	FLOORS	NO. OF TOWERS	F.A.R. AREA (SQ.M.)	SERVICES AREA (SQ.M.)	NON FAR AREA (SQ.M.)	BALCONY IN FAR AREA (SQ.M.)	TOTAL AREA (SQ.M.)	DWELLING UNITS
1	GROUND FLOOR	1	359.353	35.951	-	1.938	397.2415	2
2	1st FLOOR		356.907	47.039	-	2.125	406.071	2
3	2nd FLOOR		356.907	47.039	-	2.125	406.071	2
4	3rd FLOOR		356.907	47.039	-	2.125	406.071	2
5	4th FLOOR		356.907	47.039	-	2.125	406.071	2
6	5th FLOOR		356.907	47.039	-	2.125	406.071	2
7	6th FLOOR		356.907	47.039	-	2.125	406.071	2
8	7th FLOOR		356.907	47.039	-	2.125	406.071	2
9	8th FLOOR		356.907	47.039	-	2.125	406.071	2
10	9th FLOOR		356.907	47.039	-	2.125	406.071	2
11	10th FLOOR		356.907	47.039	-	2.125	406.071	2
12	11th FLOOR		356.907	47.039	-	2.125	406.071	2
13	12th FLOOR		356.907	47.039	-	2.125	406.071	2
14	13th FLOOR		356.907	47.039	-	2.125	406.071	2
15	14th FLOOR		356.907	47.039	-	2.125	406.071	2
16	15th FLOOR		356.907	47.039	-	2.125	406.071	2
17	16th FLOOR		356.907	47.039	-	2.125	406.071	2
18	17th FLOOR (REFUGE FLOOR)		356.907	57.434	-	2.125	416.466	2
19	18th FLOOR		356.907	47.039	-	2.125	406.071	2
20	19th FLOOR		356.907	47.039	-	2.125	406.071	2
21	20th FLOOR		356.907	47.039	-	2.125	406.071	2
22	21st FLOOR		356.907	47.039	-	2.125	406.071	2
23	22nd FLOOR		309.788	47.039	-	1.675	358.502	2
24	TERRACE FLOOR			88.831	-		88.831	
25	MUMTY/MACHINE ROOM FLOOR			-	40.669	-	-	40.669
TOTAL AREA FOR SINGLE TOWER			8,164.19	1,210.70	0.00	48.24	9,423.13	46.00
GRAND TOTAL			8,164.19	1,210.70	0.00	48.24	9,423.13	46.00

MAGNIFICO 1 (TOWER C) TYPICAL AREA CALCULATION					
ADDITIONS					
S. No.	COEFF.	WIDTH	LENGTH	NOS.	AREA IN SQMT
A1	1	5600	4700	2	52.640
A2	1	2000	5635	2	22.540
A3	1	1960	6335	2	24.833
A4	1	1600	5665	2	18.128
A5	1	3040	6335	2	38.517
A6	1	1900	3155	2	11.989
A7	1	8140	10130	1	82.458
A8	1	3630	2210	1	8.022
A9	1	8640	10130	1	87.523
A10	1	4130	2210	1	9.127
A11	1	4620	10090	1	46.616
A12	1	5900	1320	1	7.788
TOTAL AREA (A)					= 410.182

DEDUCTIONS					
S. No.	COEFF.	WIDTH	LENGTH	NOS.	AREA IN SQMT
D1	1	600	1145	2	1.374
D2	1	860	1305	2	2.245
D3	1	610	760	2	0.927
TOTAL AREA (D)					= 4.546
TOTAL AREA X = A-D					= 405.636


TERRACE FLOOR AREA CALCULATIONS					
ADDITIONS					
S. No.	COEFF.	WIDTH	LENGTH	NOS.	AREA IN SQMT
A51	1	4680	3140	1	14.695
A52	1	5000	1600	1	8.000
A53	1	4720	3950	1	18.644
A54	1	3530	6200	1	21.886
A55	1	4130	6200	1	25.606
TOTAL ADDITIONS (X3)					88.831
TOTAL SERVICE AREA AT TERRACE FLOOR					= 88.831

MUMTY & MACH.RM. FLOOR AREA CALCULATIONS					
ADDITIONS					
S. No.	COEFF.	WIDTH	LENGTH	NOS.	AREA IN SQMT
X4	1	4680	8690	1	40.669
TOTAL ADDITIONS (A)					40.669
TOTAL SERVICE AREA AT MUMTY & MACH.RM.					= 40.669

Sudheer Kumar
Digitally signed by Sudheer Kumar
Date: 2023.12.28 16:55:23 +05'30'

VIDHAN CHAND JHA
Digitally signed by VIDHAN CHAND JHA
Date: 2023.12.20 12:08:20 +05'30'

Lal Singh
Digitally signed by Lal Singh
Date: 2023.12.27 17:13:14 +05'30'

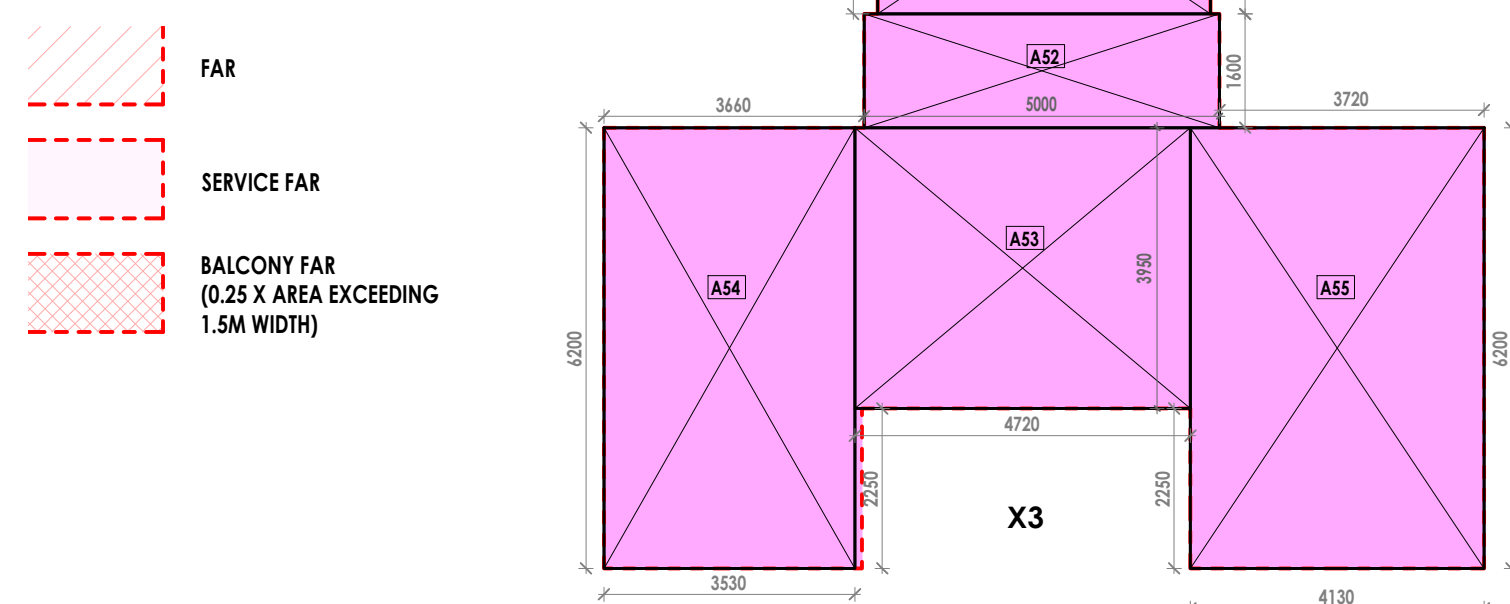

2 TERRACE LEVEL AREA DIAGRAM
1 : 100

AMIT VARMA
Digitally signed by AMIT VARMA
Date: 2023.12.26 17:02:48 +05'30'

Neerj a Dixit
Digitally signed by Neerj a Dixit
Date: 2023.12.20 12:29:41 +05'30'

ELDECO REAL ESTATE LIMITED
201-212, 2nd Floor, Splendor Forum,
Jasola District Centre, New Delhi - 110 025

Client

Architect

BIAS
ARCHITECTURE

MEP Consultant

Rivulet
ENGINEERING

Structure Consultant

TPC
TECHNICAL PROJECTS CONSULTANTS

DESIGN ACCORD

DESIGN ACCORD

301-302 U.S. COMPLEX, 120 MATHURA ROAD, OPPOSITE APOLLO
HOSPITAL, NEW DELHI, 110076
Email: mail@designaccord.net

Disclaimer

Drawings and written material appearing herein constitute
original and unpublished work of the Consultant and may not
be duplicated, used or disclosed without written consent of the
Consultant.

Notes

1. Unless otherwise mentioned all dimensions are in Millimeters.
2. Unless otherwise mentioned all levels including finished floor
levels are in Meters.
3. Unless otherwise mentioned all dimensions are shown exclusive
of finishes & frames.
4. Dimensions are not to be scaled from the drawing.
5. Any discrepancies, either between written dimensions and site
dimensions or within these drawings should be brought to the
immediate attention of the consultant before executing the
works.
6. This drawing is to be read in conjunction with all other
documentation forming the construction document.

Project Name

ELDECO LA VIDA BELLA

HOUSING AT GREATER NOIDA

Project Address

PLOT # GH-02C AT SECTOR 12,G. NOIDA,
UTTAR PRADESH - 203207

Drawing Title

TOWER C
MAGNIFICO - 1 - TERRACE & MACHINE ROOM
LEVEL FLOOR PLAN

Project No

22.52.R

Scale

As indicated

Date

NOVEMBER 08 , 2023

Drawing No

GN SD A 126

Revision

SHEET SIZE A1 : 841 X 594