
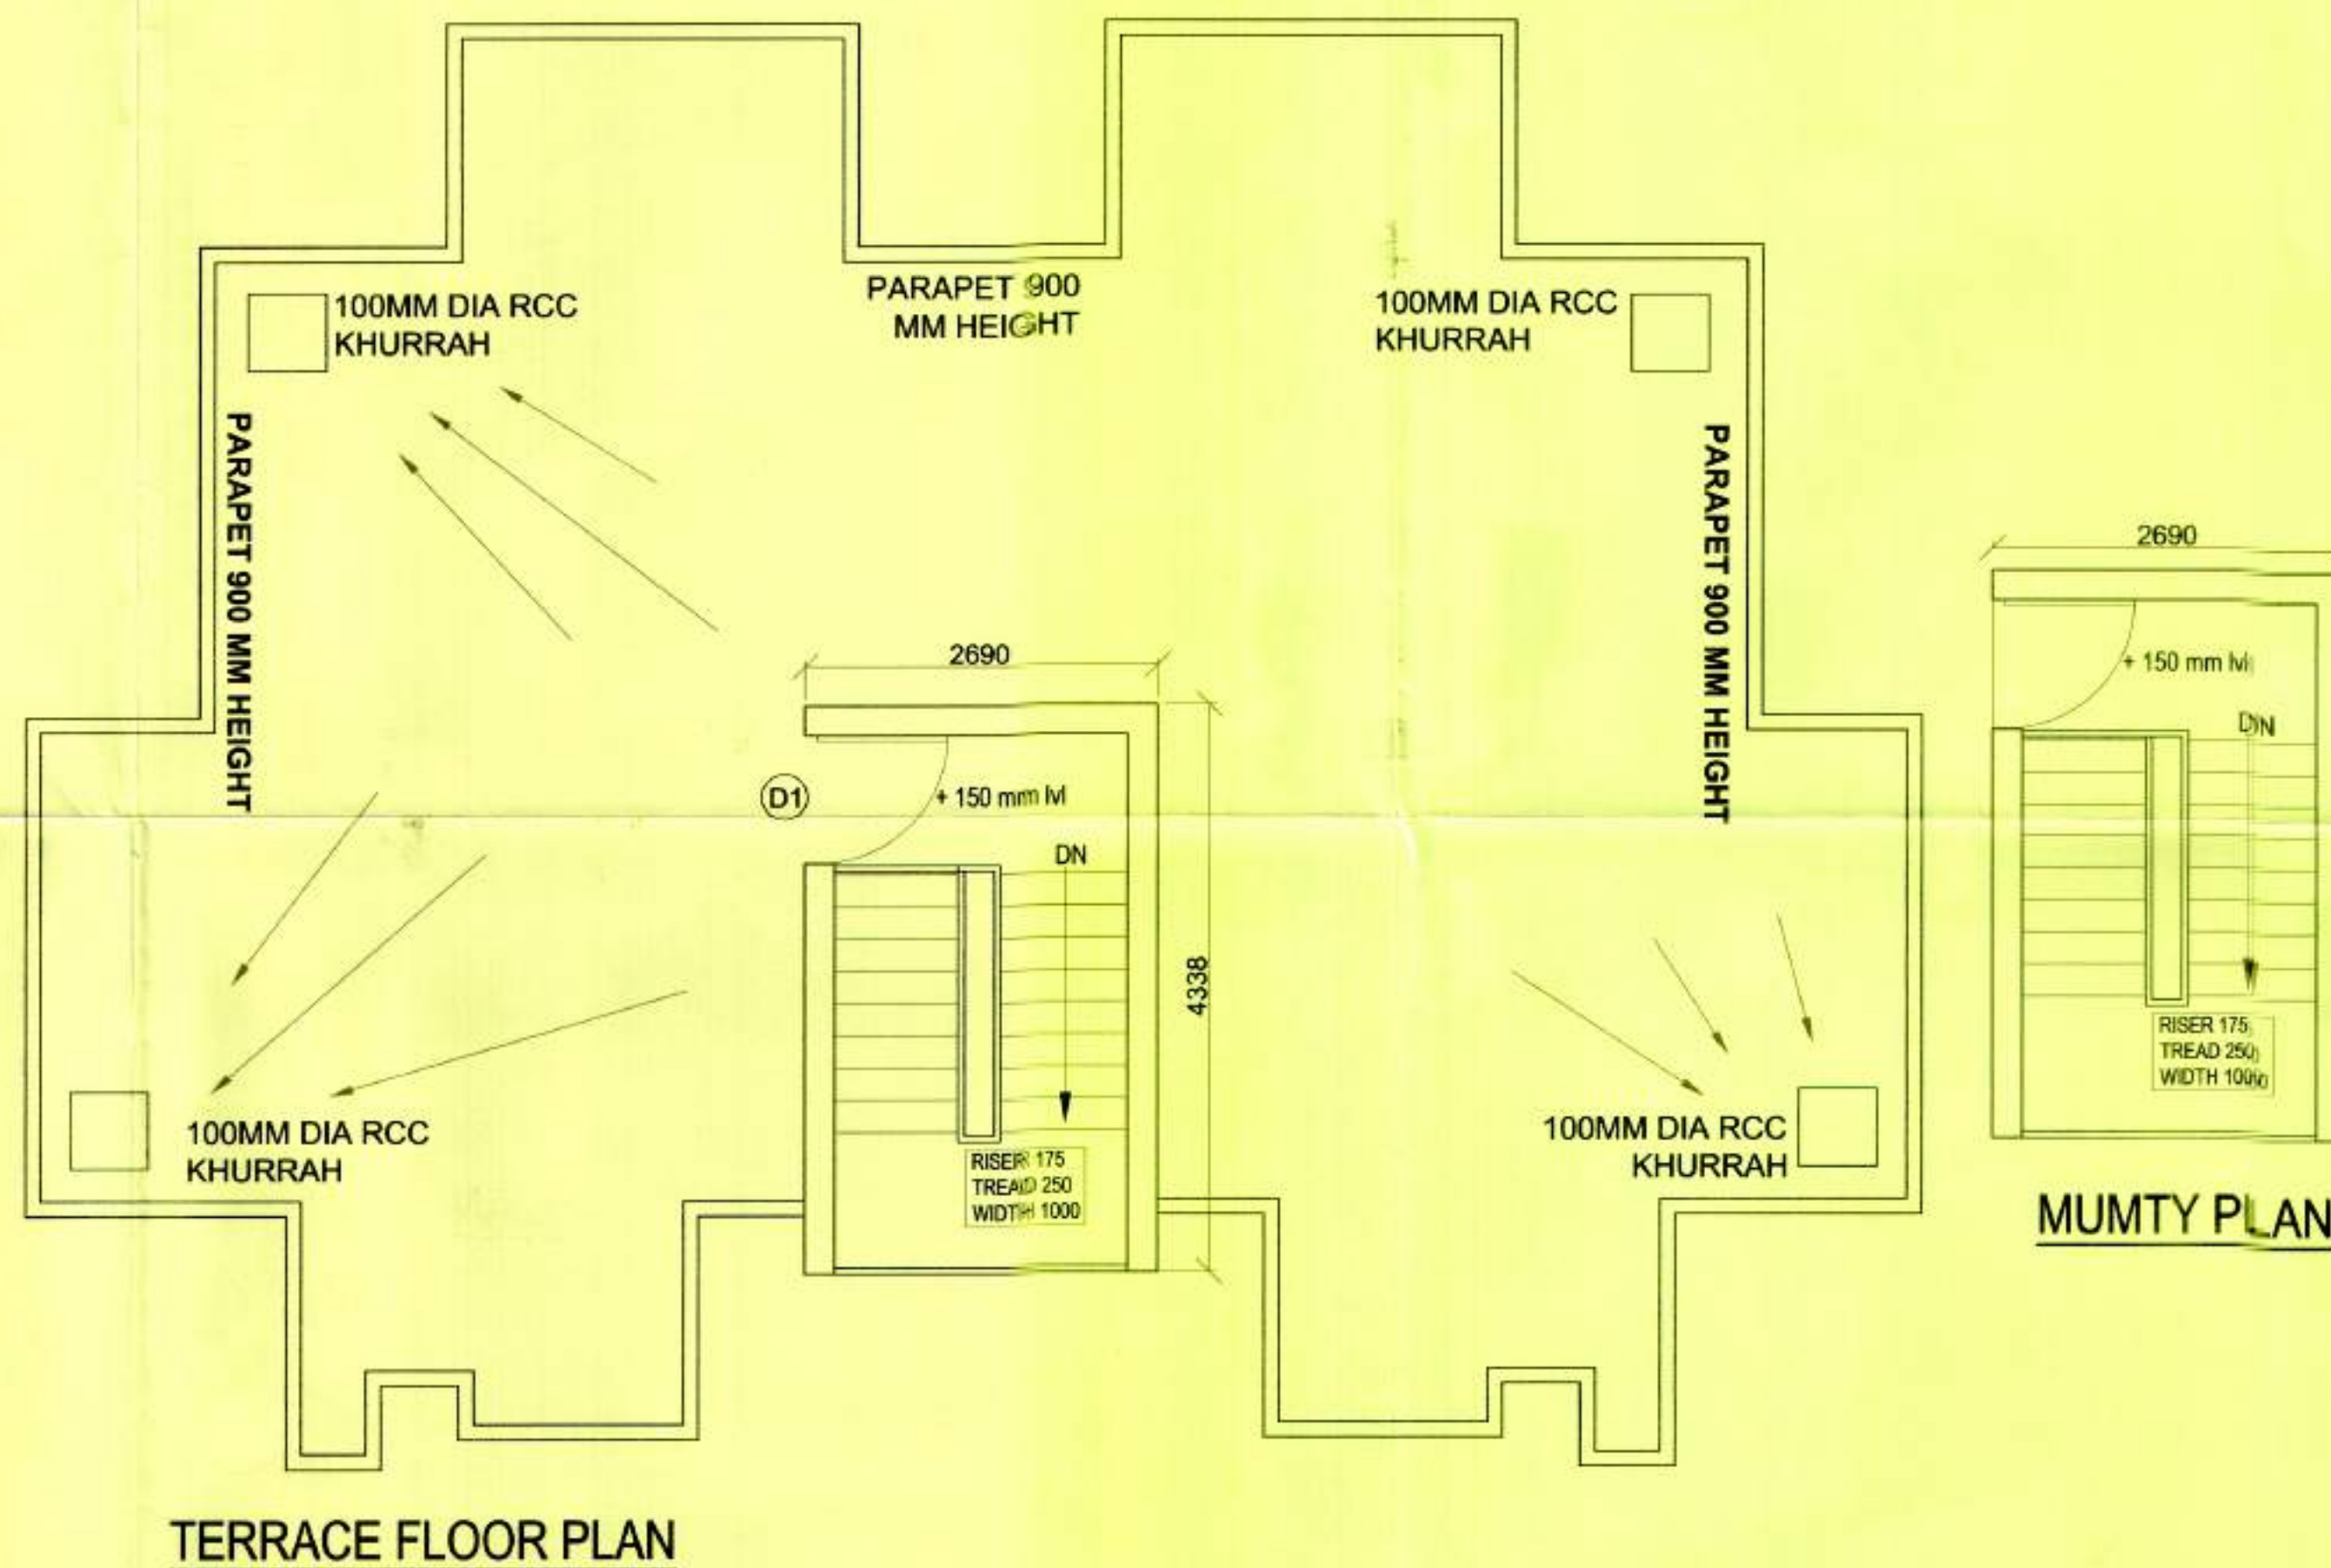
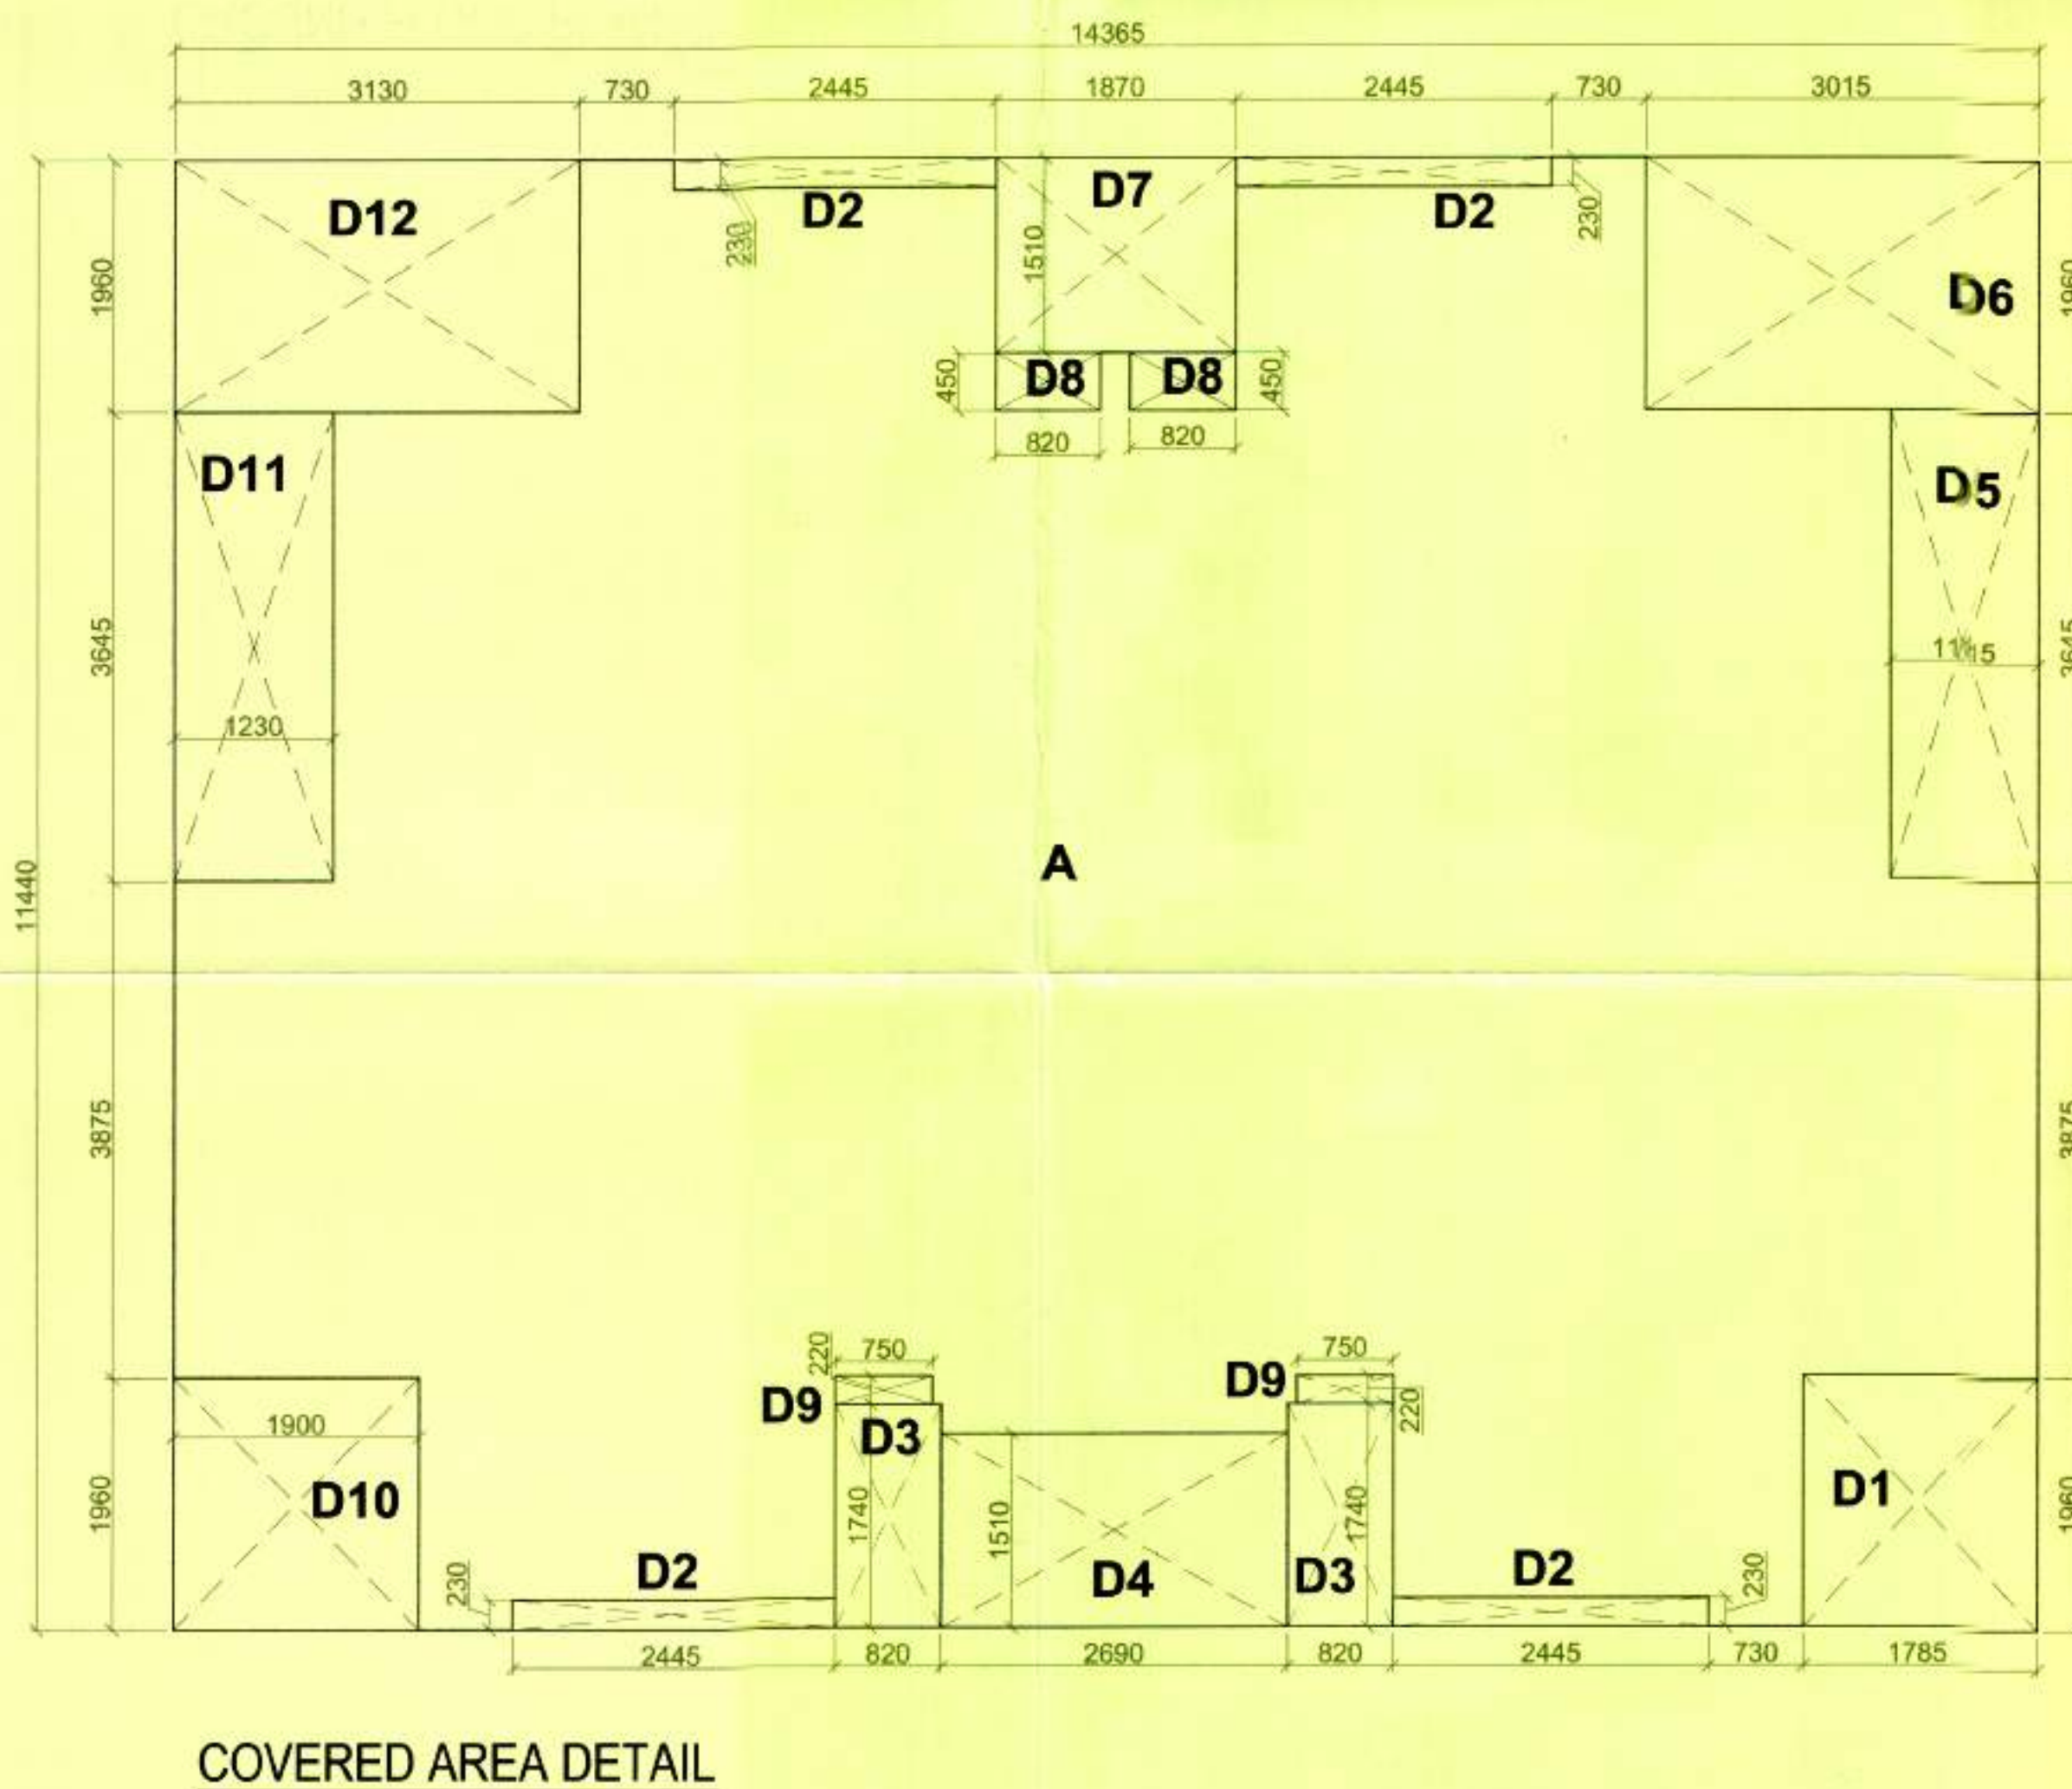
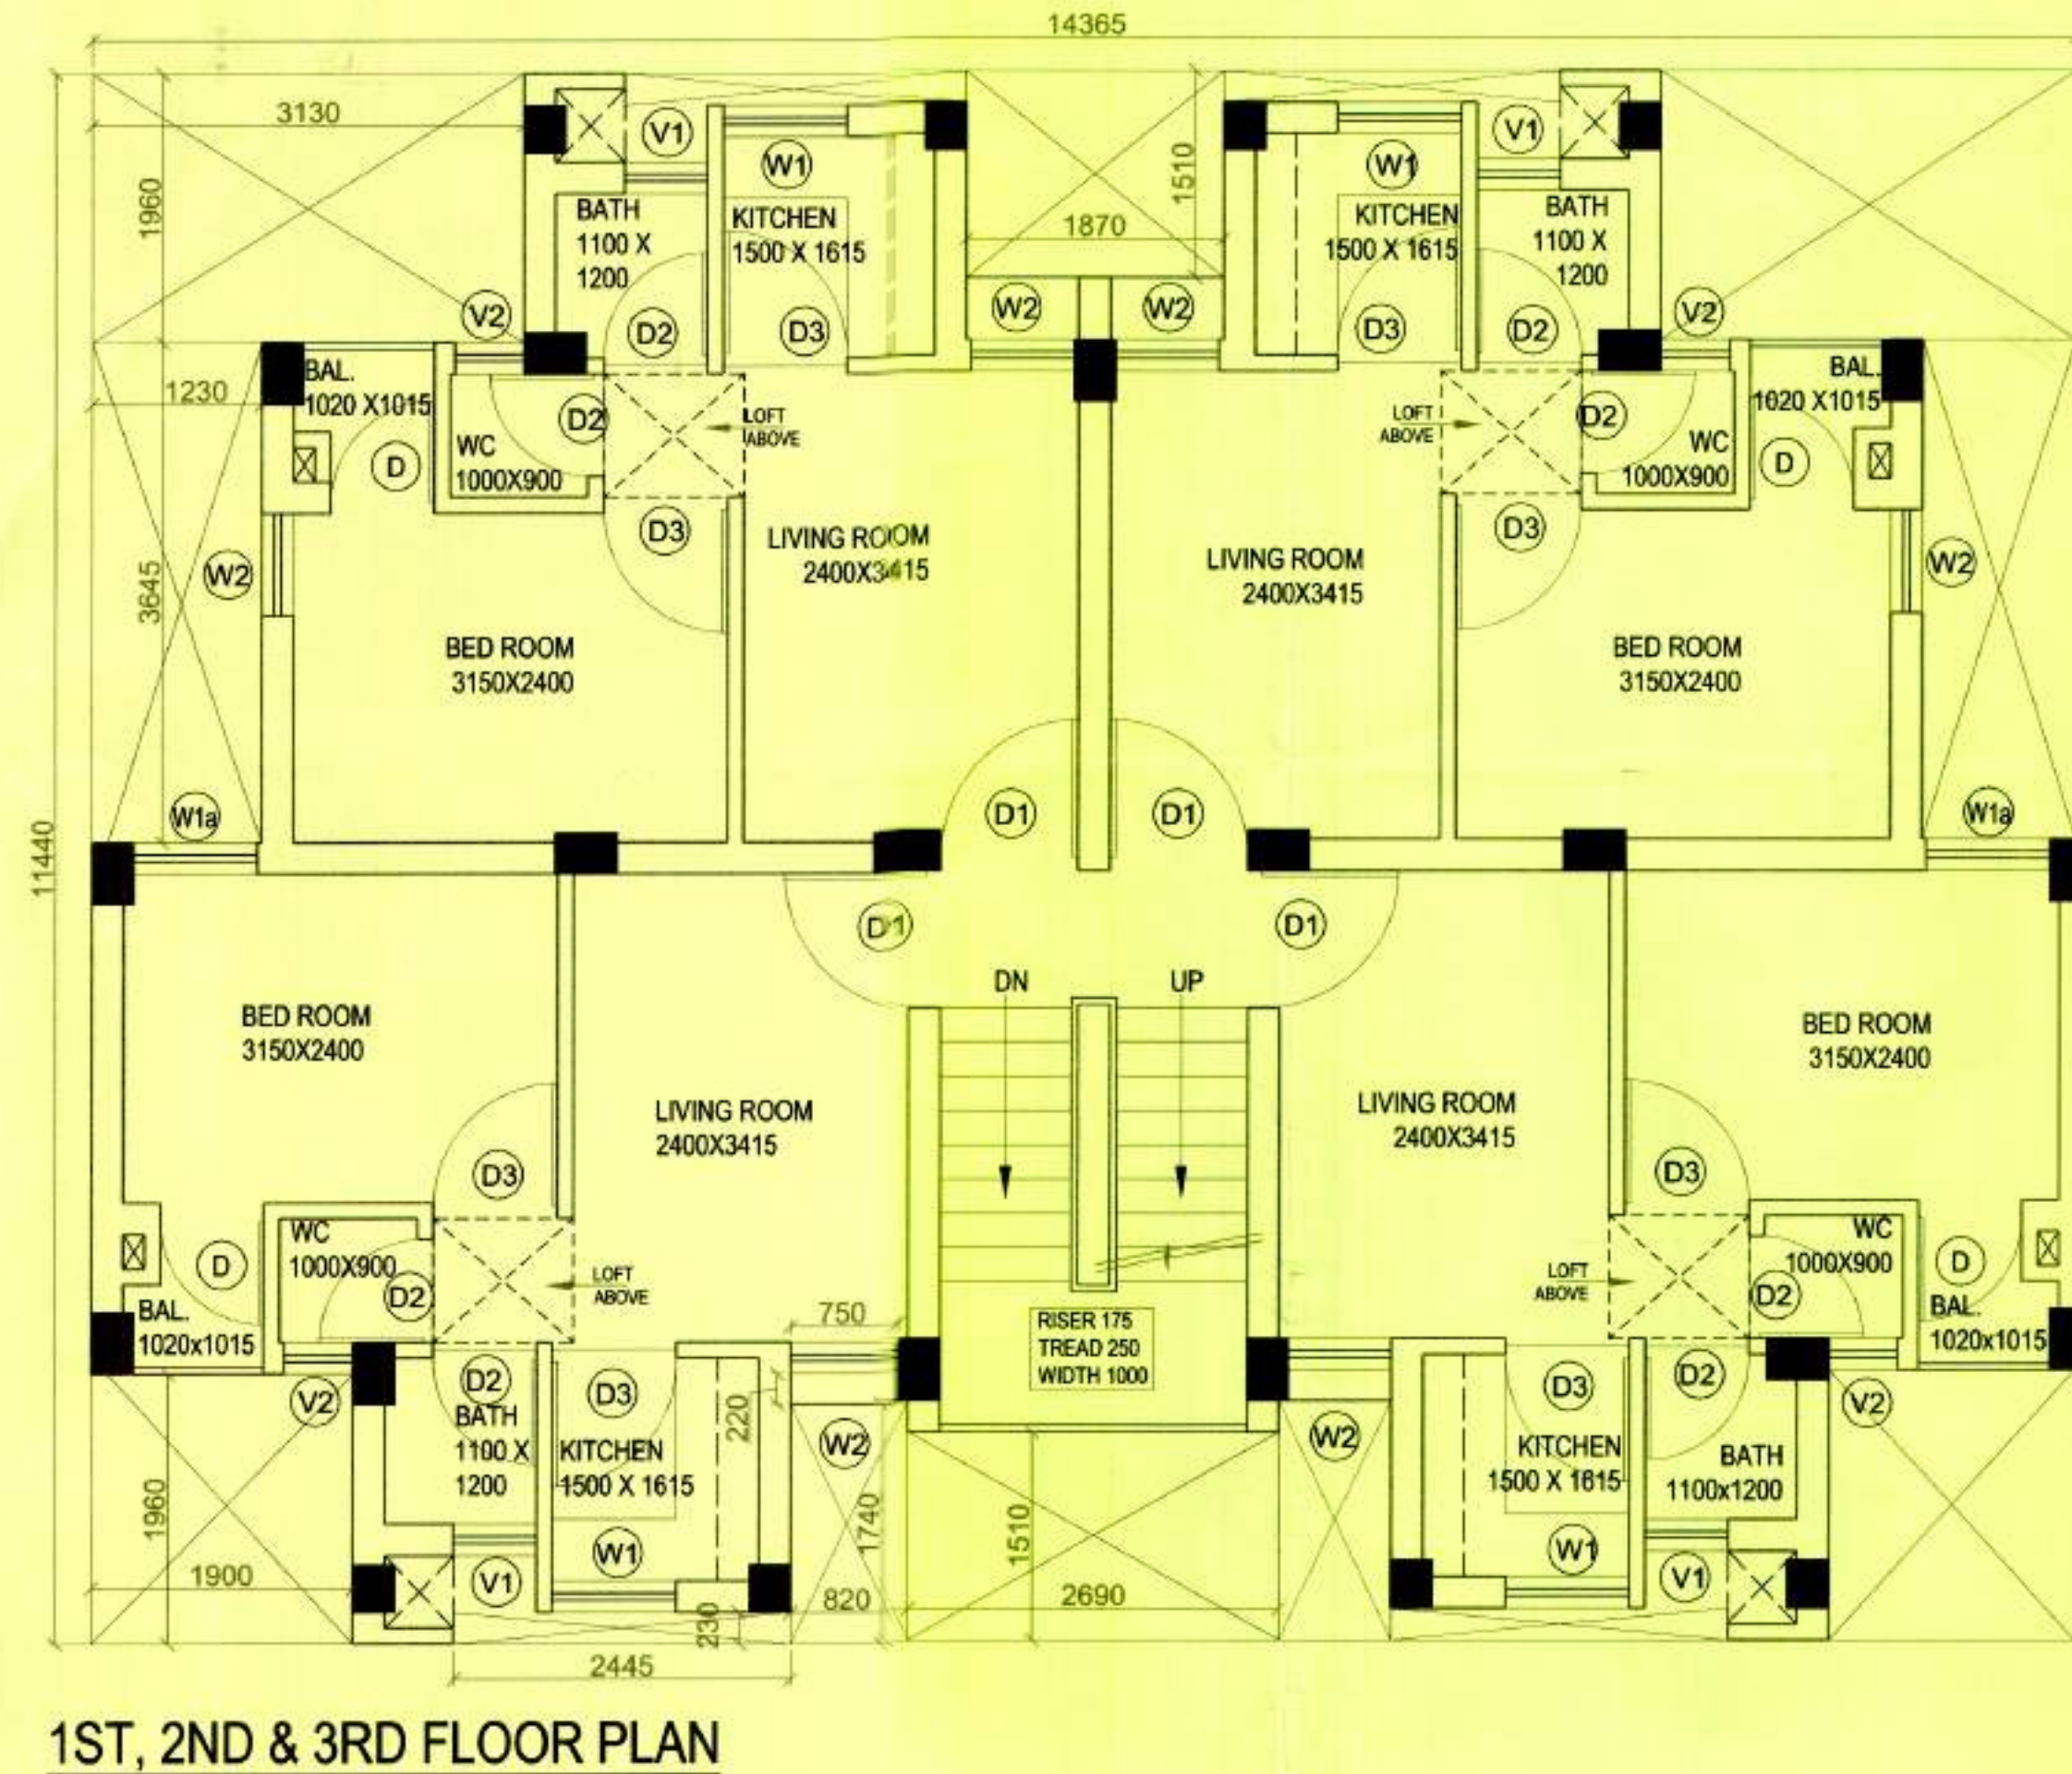


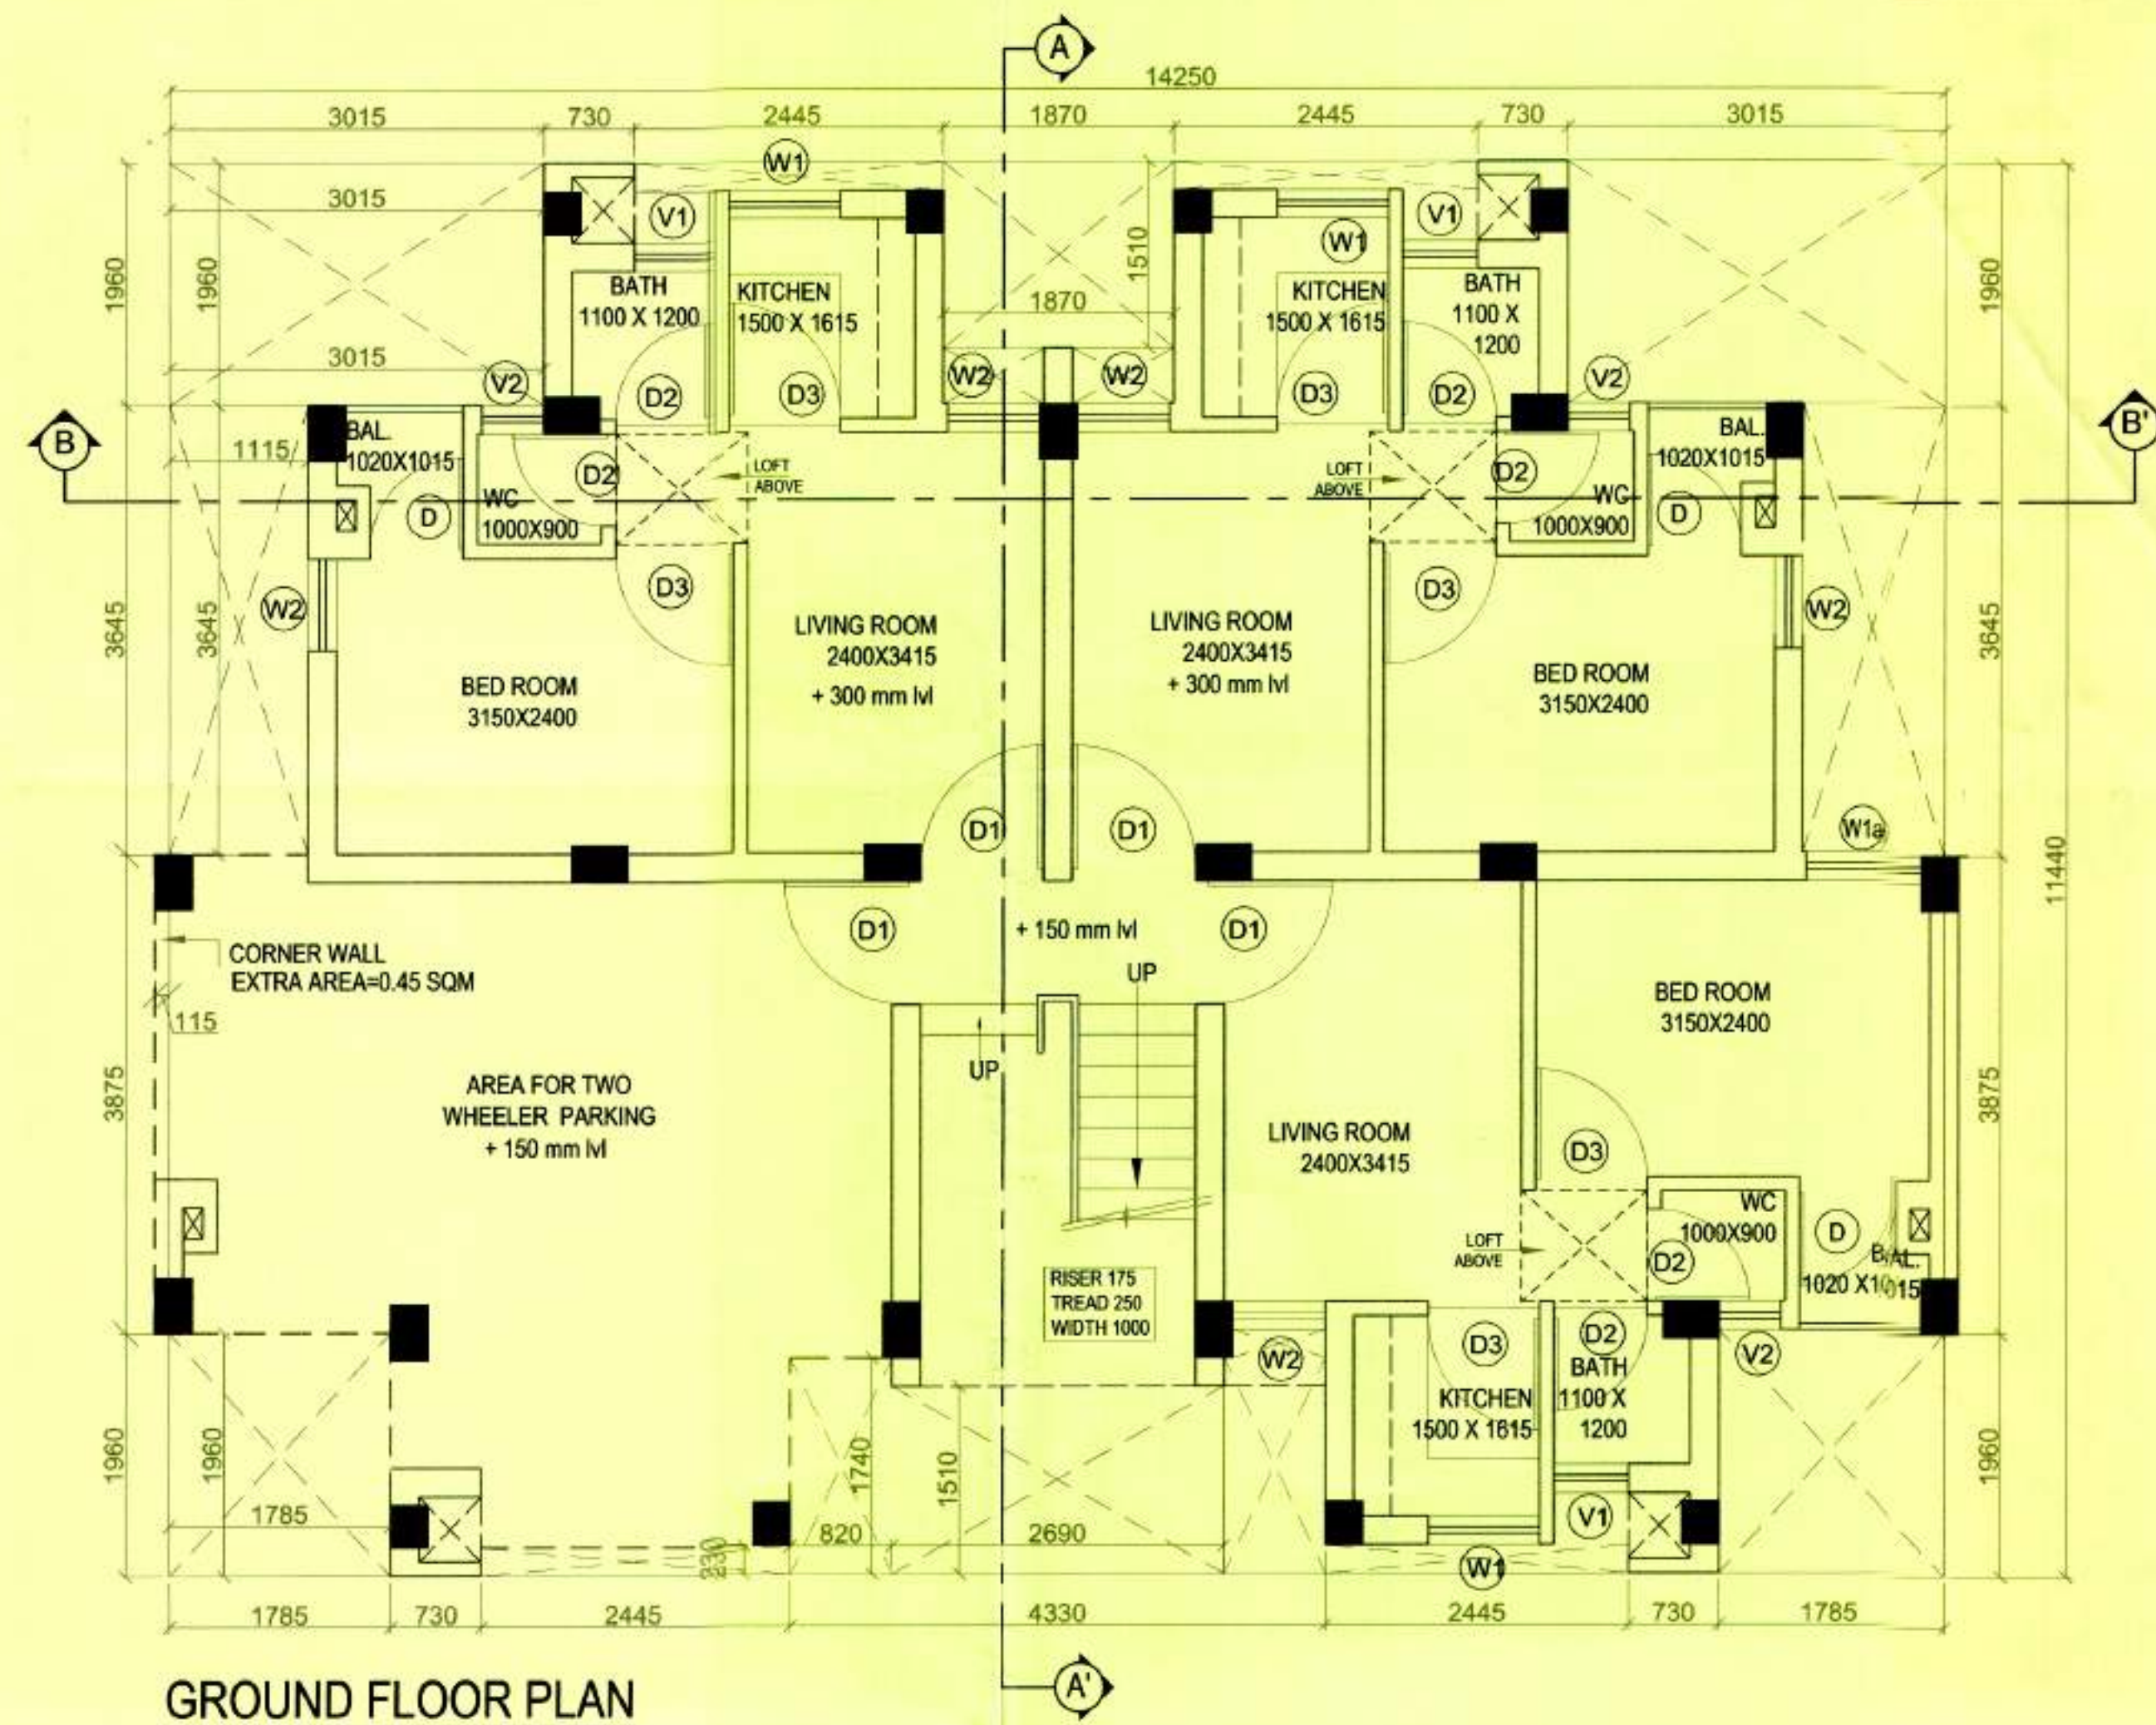

AREA DETAIL

Greater Noida Industrial Dev. Authority
APPROVED
Date: 13/11/2017
By: [Signature]

PROPOSED GROUP HOUSING SCHEME UNDER INFORMAL CATEGORY IN SECTOR - 10 & 12, GREATER NOIDA

S.No.	Item	Length	Width	No	Area	Unit
1	D1	1785	1960	1	3.50	SQM
2	D2	2445	230	4	2.23	SQM
3	D3	820	1510	2	2.49	SQM
4	D4	2690	1510	1	4.06	SQM
5	D5	1115	3645	1	5.91	SQM
6	D6	3015	1960	1	2.82	SQM
7	D7	1870	1510	2	0.74	SQM
8	D8	820	450	2	0.33	SQM
9	D9	750	220	1	3.72	SQM
10	D10	1900	1960	1	4.48	SQM
11	D11	1230	3645	1	6.13	SQM
12	D12	3130	1960	1	40.87	SQM
TOTAL DEDUCTION						
TOTAL CLUSTER AREA						
A - TOTAL DEDUCTION						
TOTAL AREA OF 1 CLUSTER TYPE-B						123.46 SQM
NO. OF FLAT						4.00 NOS.
CLUSTER SUPER AREA*						TOTAL AREA/NO. OF FLAT
CLUSTER SUPER AREA FOR EACH FLAT						30.87 SQM
TOTAL NO. OF CLUSTER IN GROUND FLR						72.00 NOS.
TOTAL GROUND COVERAGE OF CLUSTER TYPE B						8889.12 SQM
TOTAL NO. OF FLAT IN 1 CLUSTER						3.00 NOS.
TOTAL NO. OF FLAT OF GROUND FLR						216.00 NOS.

MUMTY AREA DETAIL

S.No.	Item	Length	Width	No	Area	Unit
1	P	2690	4338	1	11.67	SQM

SUBMISSION DRAWING

PROJECT:
PROPOSED GROUP HOUSING SCHEME UNDER INFORMAL CATEGORY IN SECTOR - 10 & 12, GREATER NOIDA.

OPENING SCHEDULE

S.NO.	TYPE	SIZE	CILL	LINTEL	REMARK
DOOR OPENINGS					
1.	D	900 2550	-	+2550	D.L.
2.	D1	1000 2550	-	+2550	D.L.
3.	D2	750 2100	-	+2100	S.L.
4.	D3	900 2100	-	+2100	D.L.
WINDOW OPENINGS					
1.	W1	900 1500	+1050	+2550	
2.	W1A	900 1650	+900	+2550	
3.	W2	750 1650	+900	+2550	
4.	V1	600 900	+1650	+2550	
5.	V2	500 900	+1650	+2550	

REVISIONS :

S.N.	REVISION	DATE	DESCRIPTION

JOB TITLE:
AFFORDABLE HOUSING-TYPE B

DRG. TITLE:
SINGLE UNIT PLAN & AREA DETAIL


SCALE: 1:50
DATE: 26-04-2017
DRG. NO.: AR-01'

AED CONSULTING ARCHITECTS:
ARCH-EN DESIGN
Architect ASHOK KUMMAR
DELHI OFF: B-15, HAUZ KHAS, NEW DELHI-16, 011-45188222, Fax: 011-45188288
LUCKNOW OFF: 45, VISHAL KHAND, GOMTI NAGAR, LUCKNOW, 0522-4088222, Fax: 0522-4088288


ASHOK KUMMAR
B-15, HAUZ KHAS, NEW DELHI-16, 011-45188222
REGD. NO. CA/14/1975
B1/17, GROUND FLOOR, HAUZ KHAS, NEW DELHI-16 Ph: 011-45188222

GREATER NOIDA INDUSTRIAL DEVELOPMENT AUTHORITY


Greater Noida Industrial Dev. Authority
APPROVED
 Vide Letter No. 10/18/2017
 Valid up to Date: 10/18/2017
 Gen. Manager (Png. & Arch.)
 Asstt. Arch. (Png.)

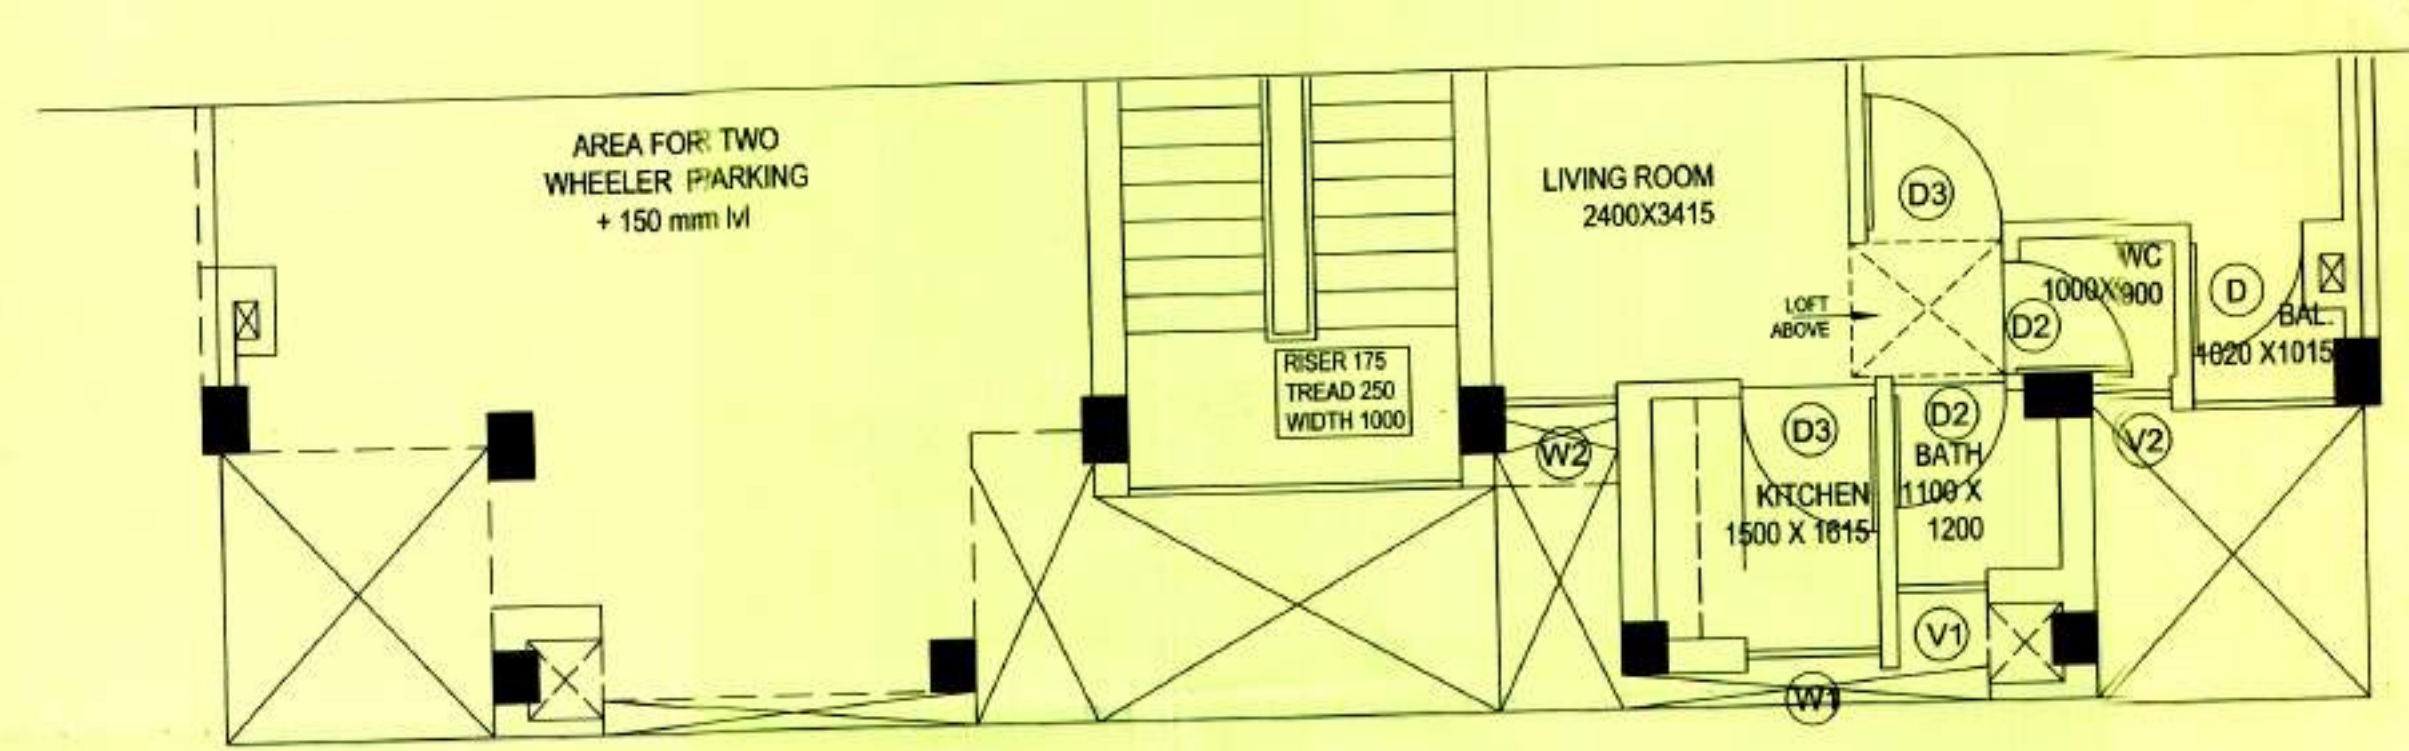

FRONT SIDE

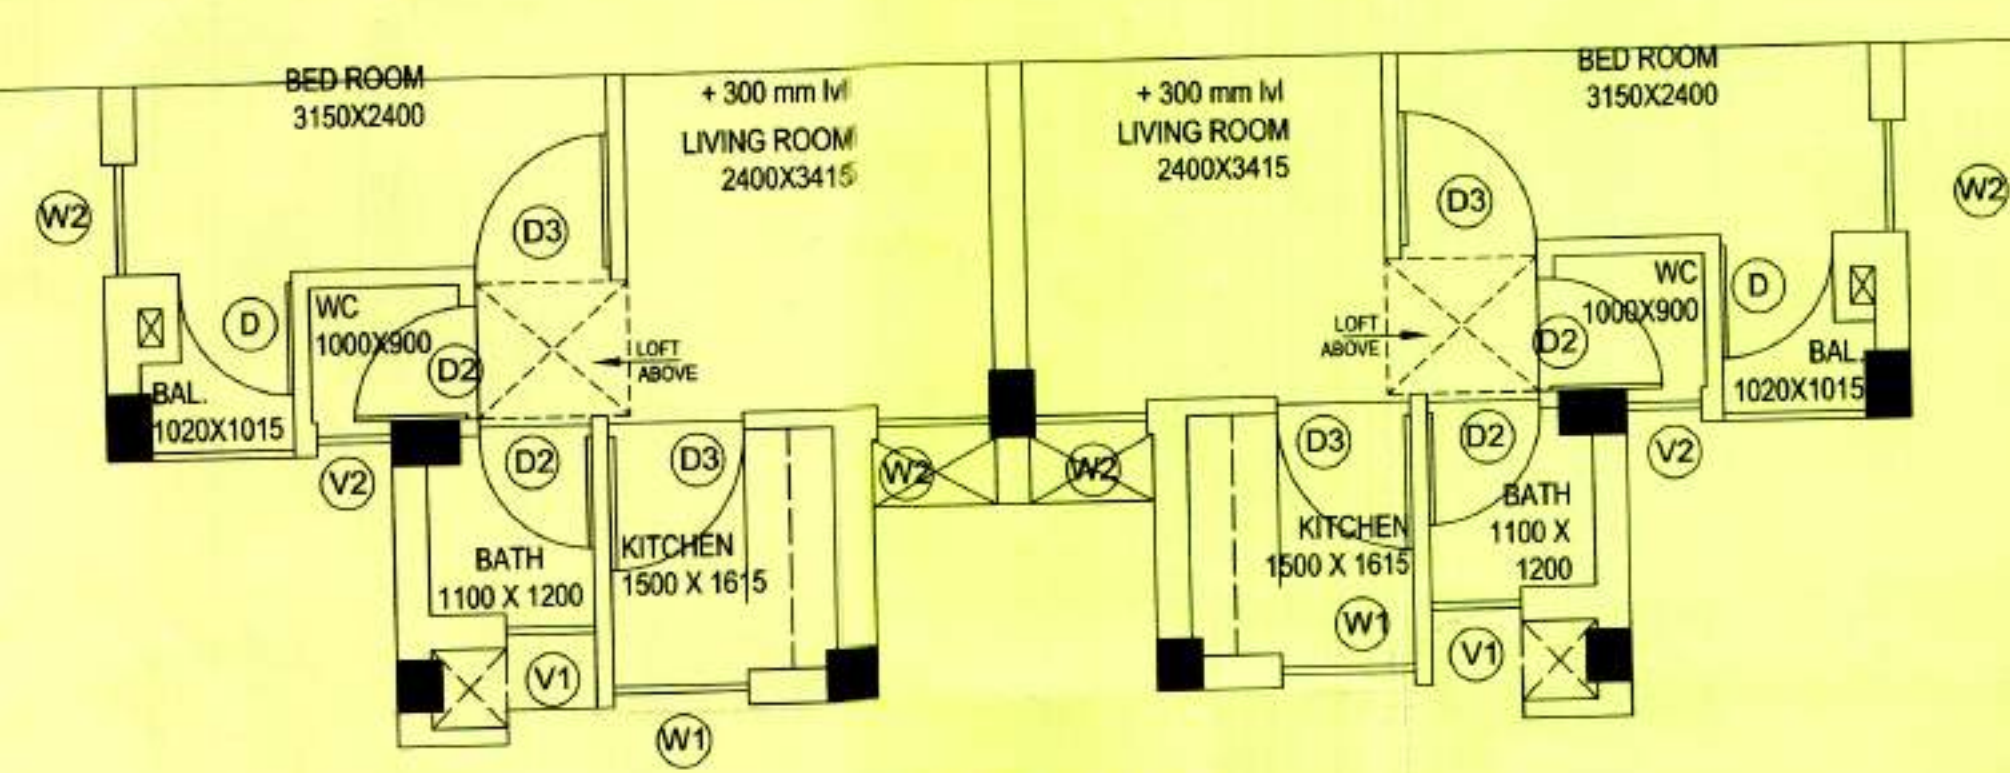

REAR SIDE

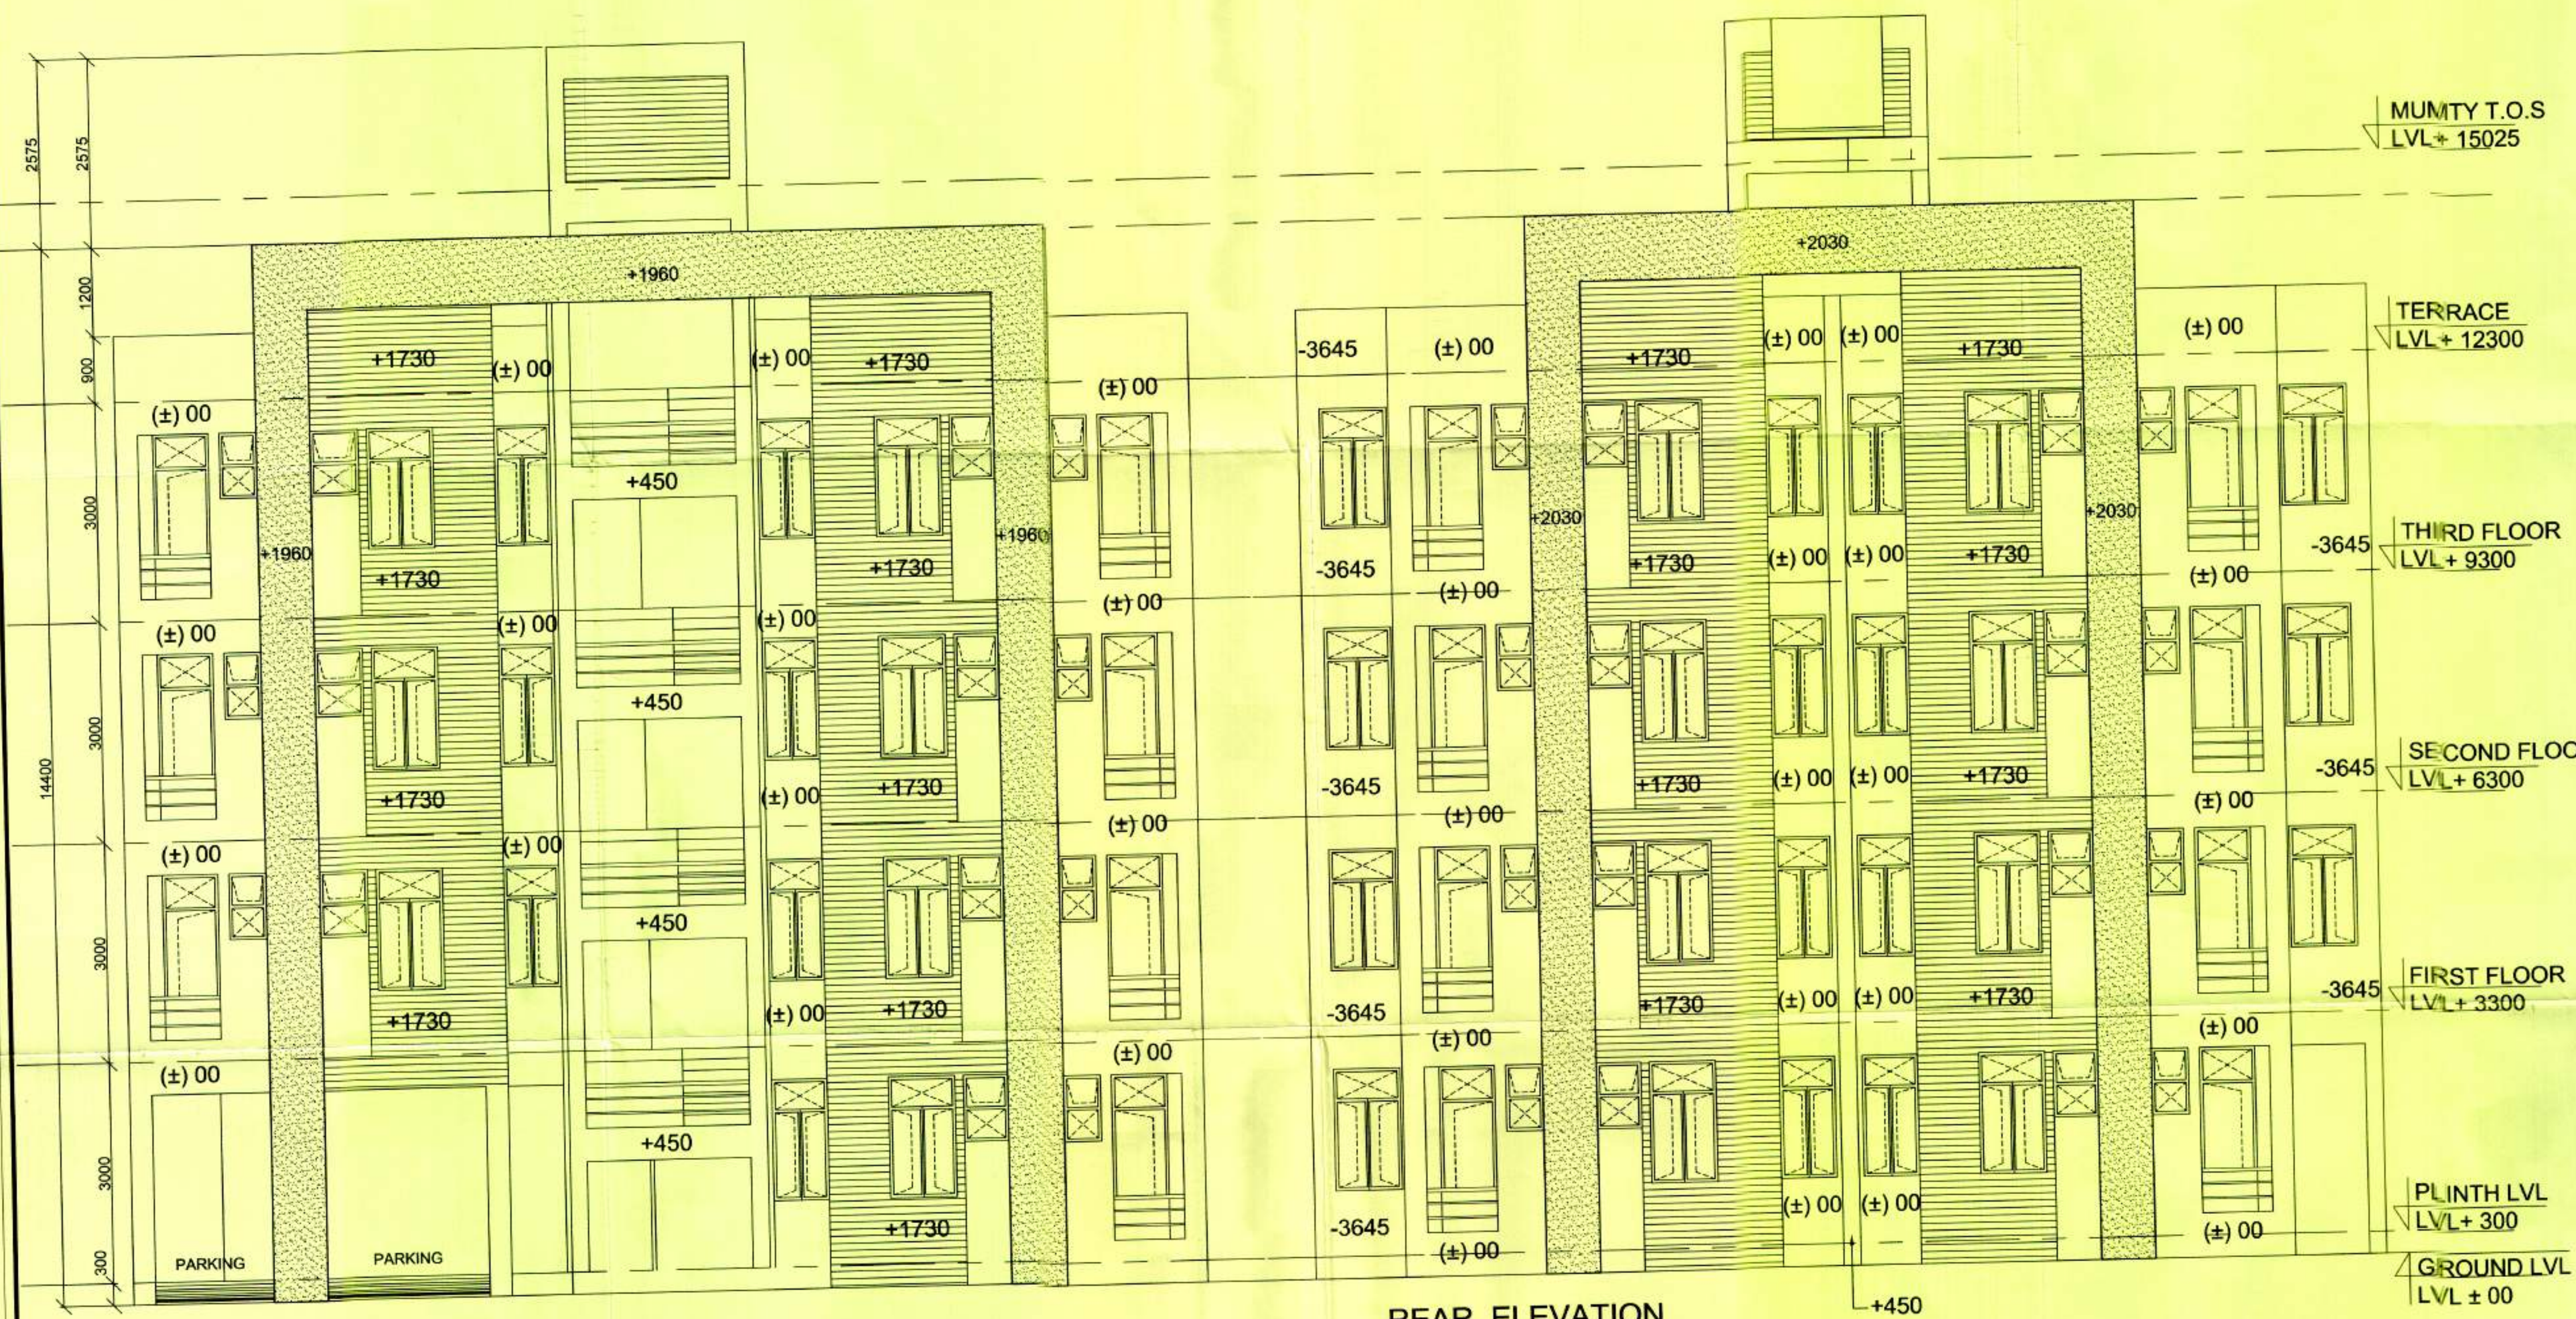

FRONT ELEVATION

REAR ELEVATION

SUBMISSION DRAWING
 PROJECT:
PROPOSED GROUP HOUSING SCHEME UNDER INFORMAL CATEGORY IN SECTOR - 10 & 12, GREATER NOIDA.

OPENING SCHEDULE

S.NO.	TYPE	WIDTH	HEIGHT	SIZE	CILL	LINTEL	REMARK
1.	D	900	2550	-	+2550	D.L.	
2.	D1	1000	2550	-	+2550	D.L.	
3.	D2	750	2100	-	+2100	S.L.	
4.	D3	900	2100	-	+2100	D.L.	

WINDOW OPENINGS

S.NO.	TYPE	WIDTH	HEIGHT	SIZE	CILL	LINTEL	REMARK
1.	W1	900	1500	+1050	+2550		
2.	W1A	900	1650	+900	+2550		
3.	W2	750	1650	+900	+2550		
4.	V1	600	900	+1650	+2550		
5.	V2	500	900	+1650	+2550		

REVISIONS :

S.N.	REVISION	DATE	DESCRIPTION

JOB TITLE:
AFFORDABLE HOUSING

DRG. TITLE:
FRONT & REAR ELEVATION

SCALE	DATE	DRG. NO.
N (1:50)	26-04-2017	AR-03

AED
 CONSULTING ARCHITECTS
ARCH-EN DESIGN
 Architect **ASHOK KUMMAR**
 DELHI OFF: B-3/2, HAUZ KHAS, NEW DELHI-16.
 011-45188222, Fax: 011-45188288
 LUCKNOW OFF: 4/5, VISHAL KHAND, GOMTI NAGAR, LUCKNOW
 0522-4088222, Fax: 0522-4088288

PLINTH LVL
LVL + 300
GROUND LVL
LVL ± 00

GREATER NOIDA INDUSTRIAL DEVELOPMENT AUTHORITY