




ARCHITECTS AND CONSULTANTS
AE STUDIO
an architectural design studio
B4/225, SAFDURJUNG ENCLAVE,
NEW DELHI-110029, Ph.- 011 26161136
E-Mail : info@aestudio.in , Web.: www.aestudio.in

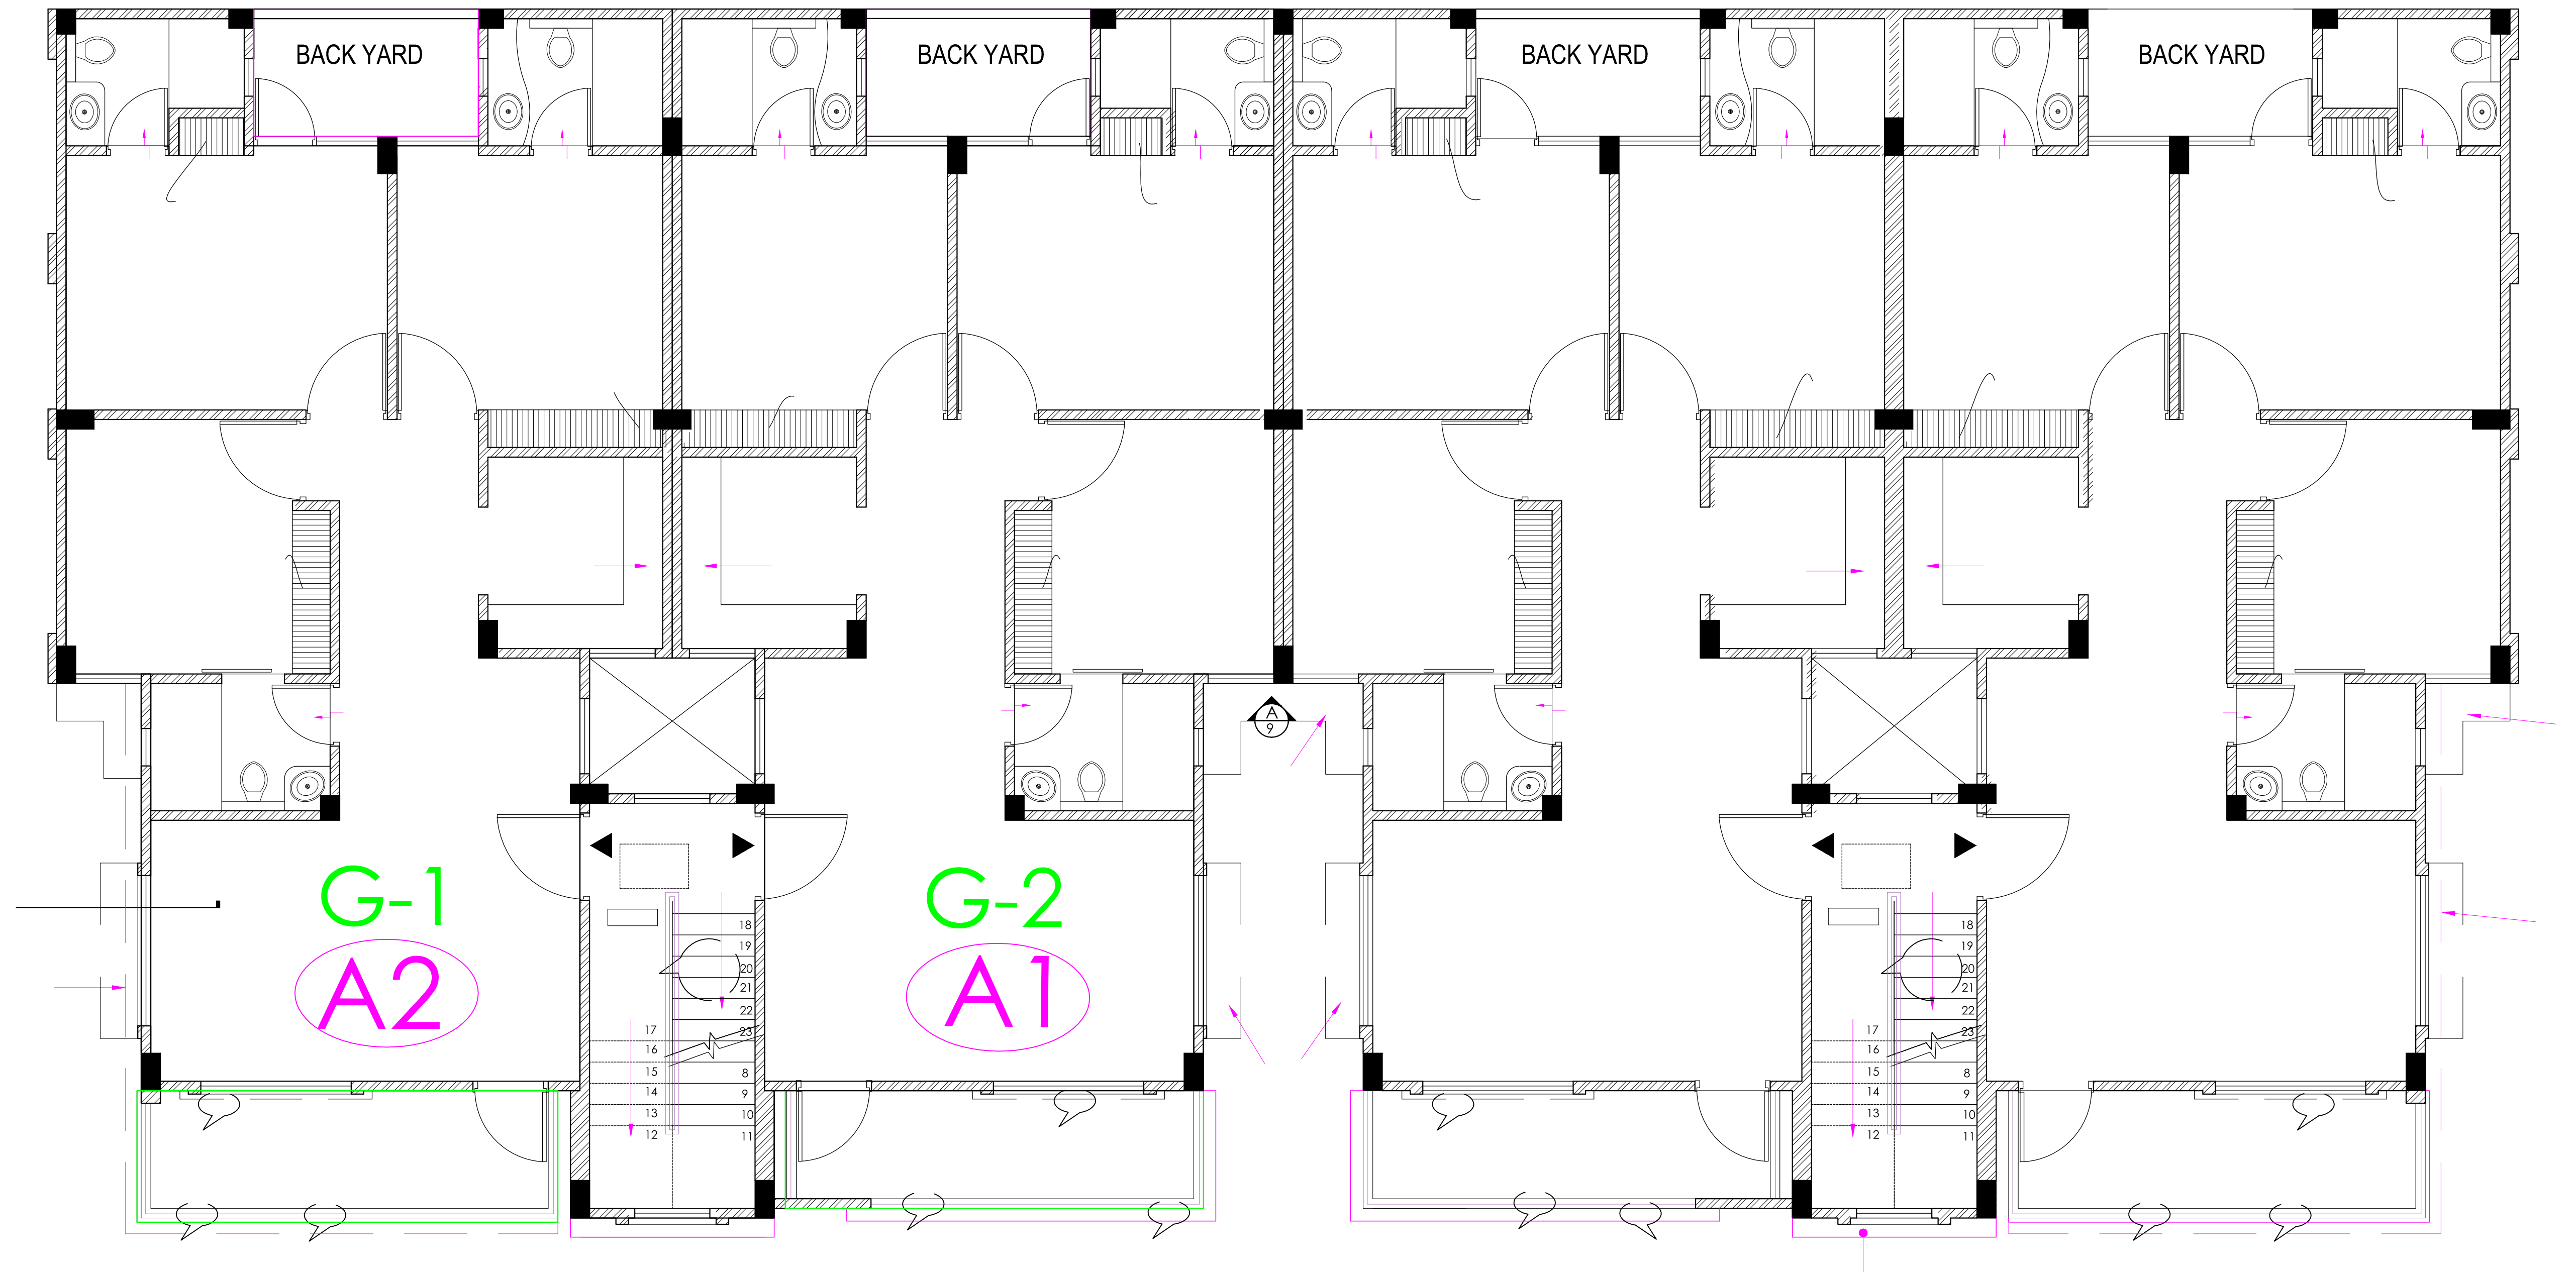

THIS DRAWING IS A "COPYRIGHT" OF THE ARCHITECT AND SHOULD NOT BE CHANGED,
COPIED, REPRODUCED OR USED FOR ANY OTHER PURPOSE OR PROJECT OTHER THAN
FOR WHICH IT IS ISSUED WITHOUT THE WRITTEN CONCENT OF THE ARCHITECT

- NOTES -
1. READ THIS DRAWING IN CONJUNCTION WITH OTHER DRAWINGS FOR THIS PROJECT.
 2. DO NOT SCALE THIS DRAWING. ONLY WRITTEN DIMENSIONS ARE TO BE FOLLOWED.
 3. DISCREPANCY IF ANY MUST BE BROUGHT TO THE NOTICE OF THE ARCHITECT IMMEDIATELY.

CLIENT:
JAIN DEVELOPERS

PROJECT:
AMROHA CITY HOMES

DRAWING TITL: **FIRST FLOOR WORKING PLAN**


BUILDING FLOOR / BLOCK:
3 B.H.K (BLOCK 1)

S.NO.	DATE	DRAWN BY	REVISION / COMMENTS		

PROJECT NO.:
207

DRAWN BY:
SAHIL
CHECKED BY:
SANDEEP
SCALE:
N.T.S.
DATE:
18/04/2016

DRAWING TYPE: SHEET NO.:
GFC **3**
DRAWING NAME.:
FLOOR PLANS
FILE LOCATION:
\\DATASERVER\\Project\\PROJECTS_old\\JAIN
DEVELOPERS\\Amroha, City homes\\RERA

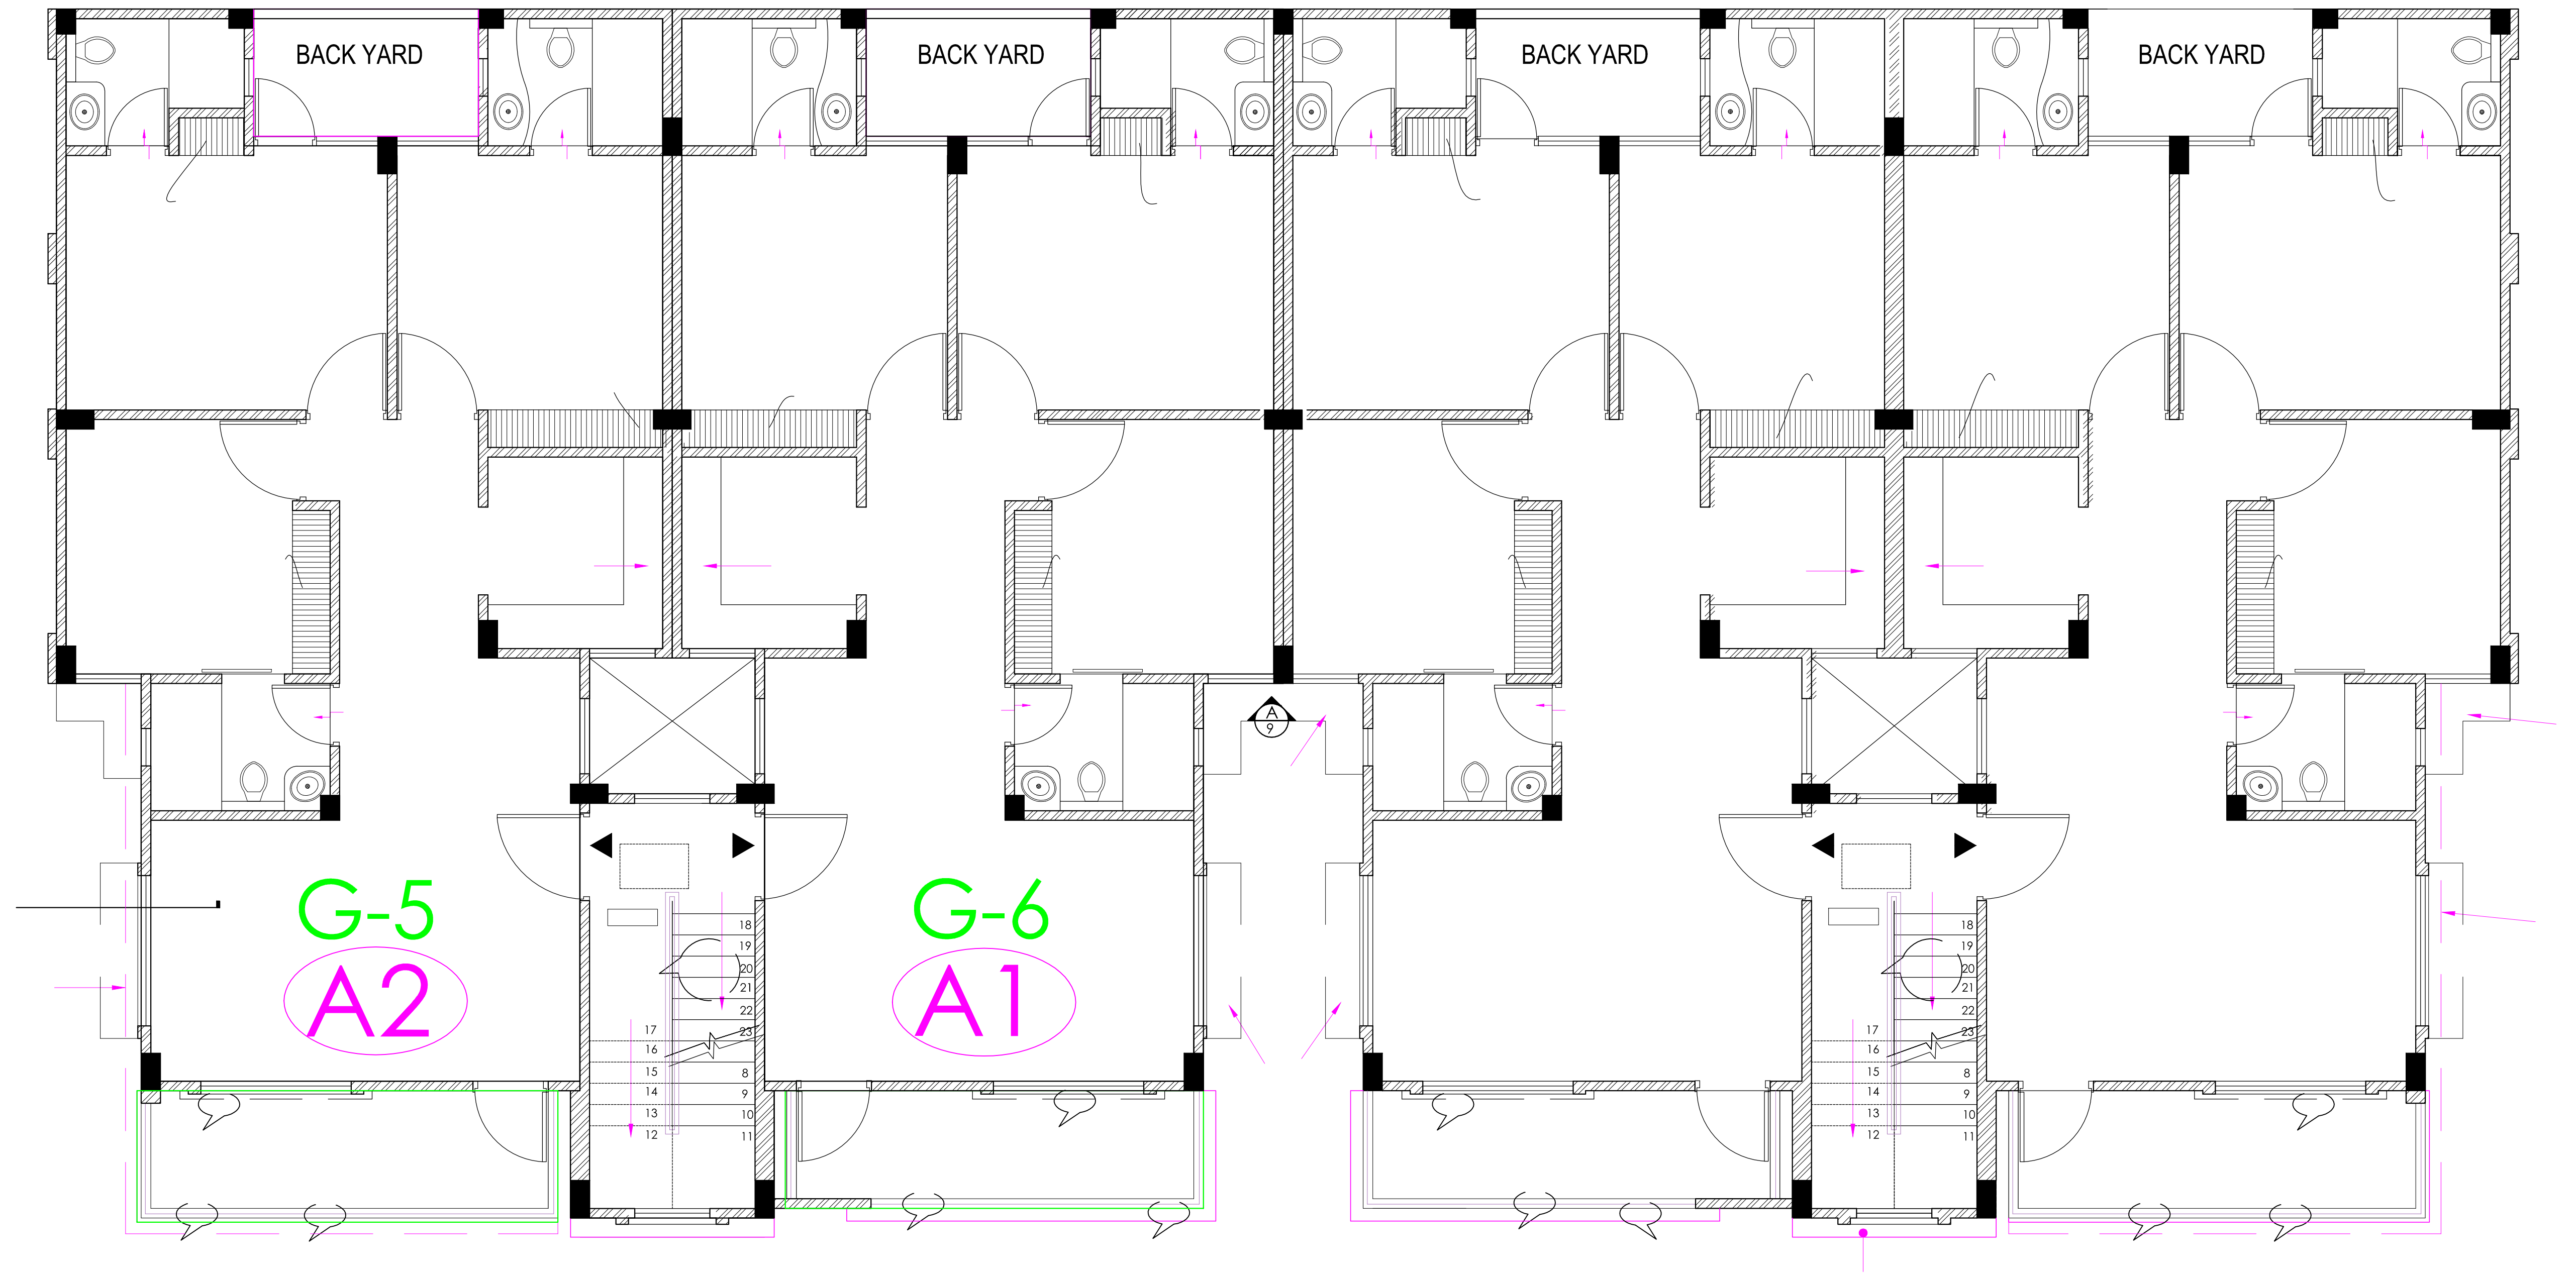

ARCHITECTS AND CONSULTANTS
AE STUDIO
an architectural design studio
B4/225, SAFDURJUNG ENCLAVE,
NEW DELHI-110029, Ph.- 011 26161136
E-Mail : info@aestudio.in , Web.: www.aestudio.in



	DRAWN BY: SAHIL	DRAWING TYPE:	SHEET NO.:
	CHECKED BY: SANDEEP	GFC	3 OF
PROJECT NO.: 207	SCALE: N.T.S.	DRAWING NAME.: FLOOR PLANS	
	DATE: 18/04/2016	FILE LOCATION: \\DATASERVER\\Project\\PROJECTS_old\\JAIN DEVELOPERS\\Amroha, City homes\\RERA	

NOTES - 1. READ THIS DRAWING IN CONJUNCTION WITH OTHER DRAWINGS FOR THIS PROJECT. 2. DO NOT SCALE THIS DRAWING. ONLY WRITTEN DIMENSIONS ARE TO BE FOLLOWED. 3. DISCREPANCY IF ANY MUST BE BROUGHT TO THE NOTICE OF THE ARCHITECT IMMEDIATELY.	CLIENT: JAIN DEVELOPERS	DRAWING TITILE: FIRST FLOOR WORKING PLAN				
	PROJECT: AMROHA CITY HOMES	BUILDING FLOOR / BLOCK: 3 B.H.K (BLOCK 2)	S.NO.	DATE	DRAWN BY	REVISION / COMMENTS

