



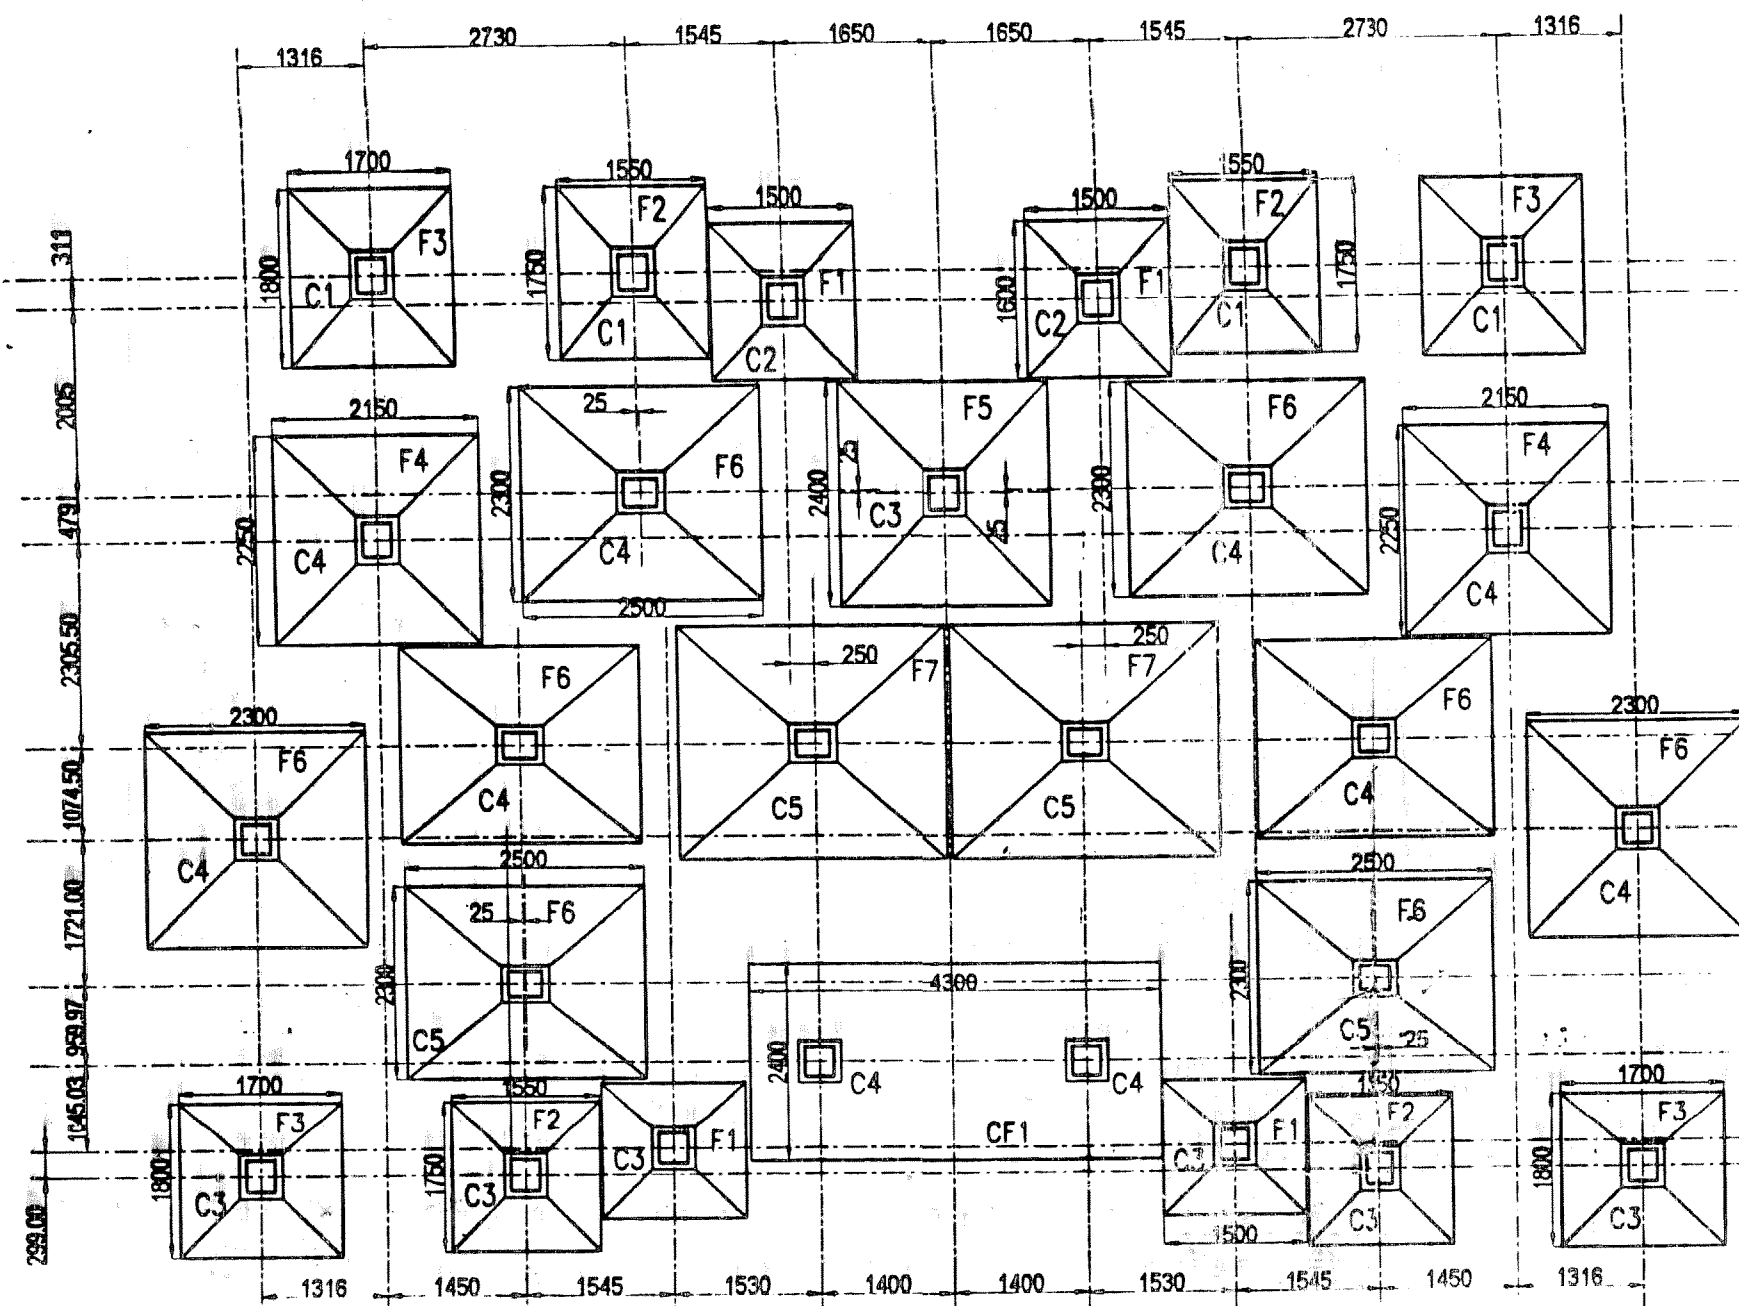


FOUNDATION PLAN

Total footing = 26
 F1 - 4 ✓ C1 = 2 ✓ C3 = 2 ✓
 F2 - 4 ✓ C1 = 2 ✓ C3 = 2 ✓
 F3 - 4 ✓ C1 = 2 ✓ C3 = 2 ✓
 F4 - 2 ✓ C4 = 2 ✓
 F5 - 1 ✓ C3 = 1 ✓
 F6 - 8 ✓ C4 = 4 ✓ C5 = 2 ✓
 F7 - 2 ✓ C5 = 2 ✓
 CF1 - 1 ✓ C1 = 2 ✓
 26

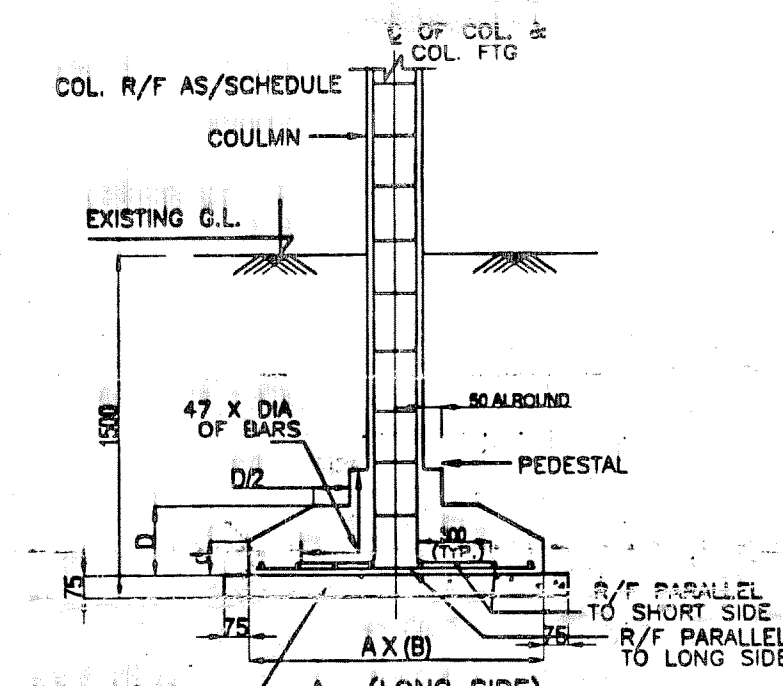


TYP. SECTION OF ISOLATED FOOTING

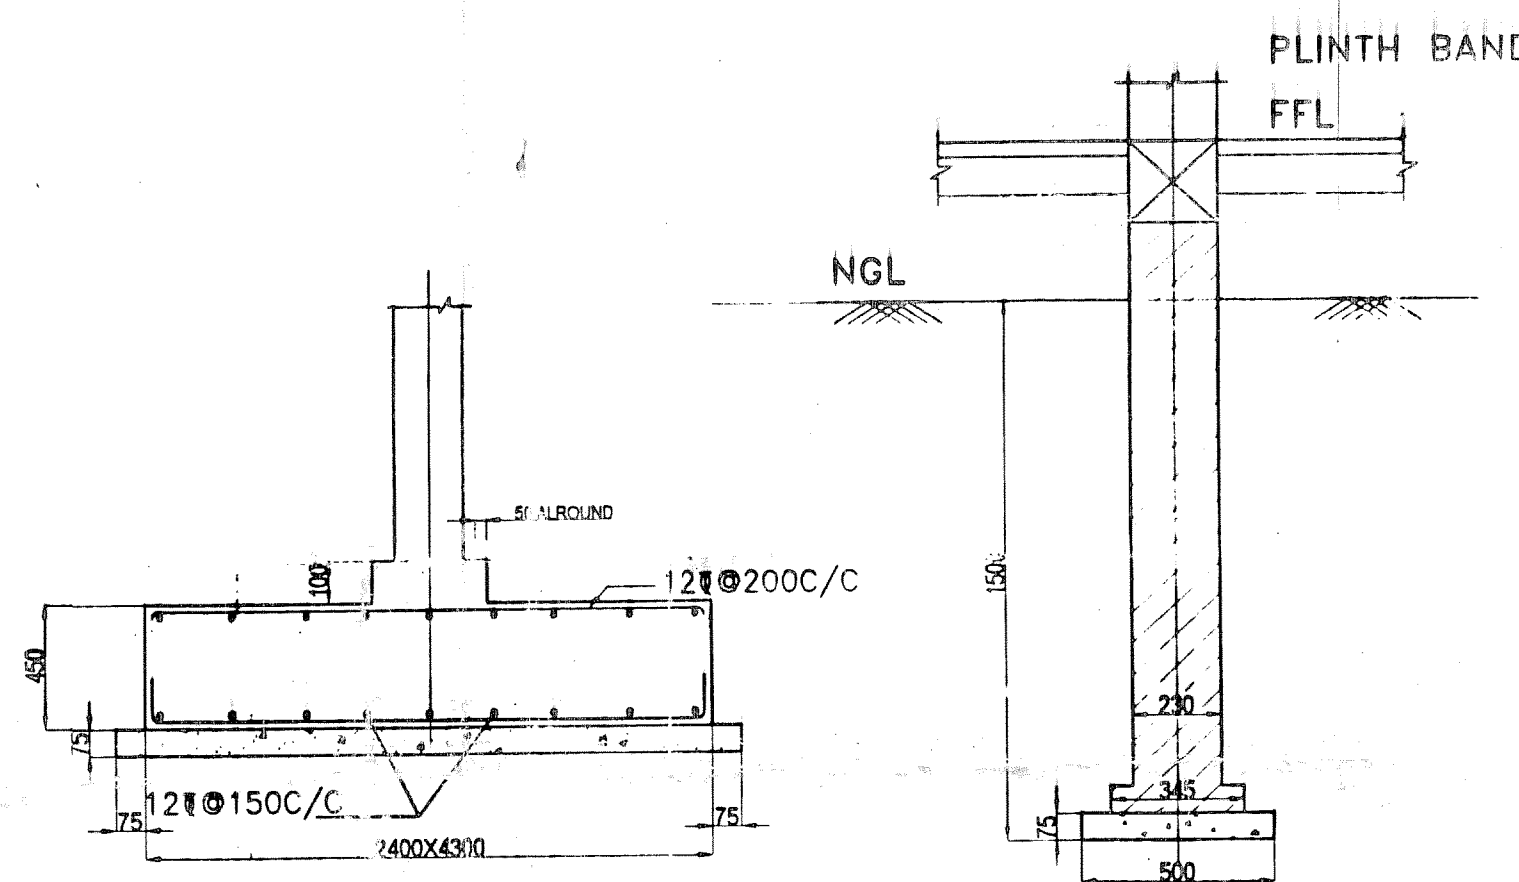

FOOTING CF1
TYP. BRICK DWARF WALL DETAIL

COLUMN SCHEDULE

SECOND FLOOR TO TOP FLOOR	M-20					
FIRST FLOOR TO SECOND FLOOR	M-20					
GROUND FLOOR TO FIRST FLOOR	M-20					
FROM FOUNDATION TO GROUND FLOOR	M-20					
COLUMN MARKED	CON. MIX	C-1	C-2	C-3	C-4	C-5

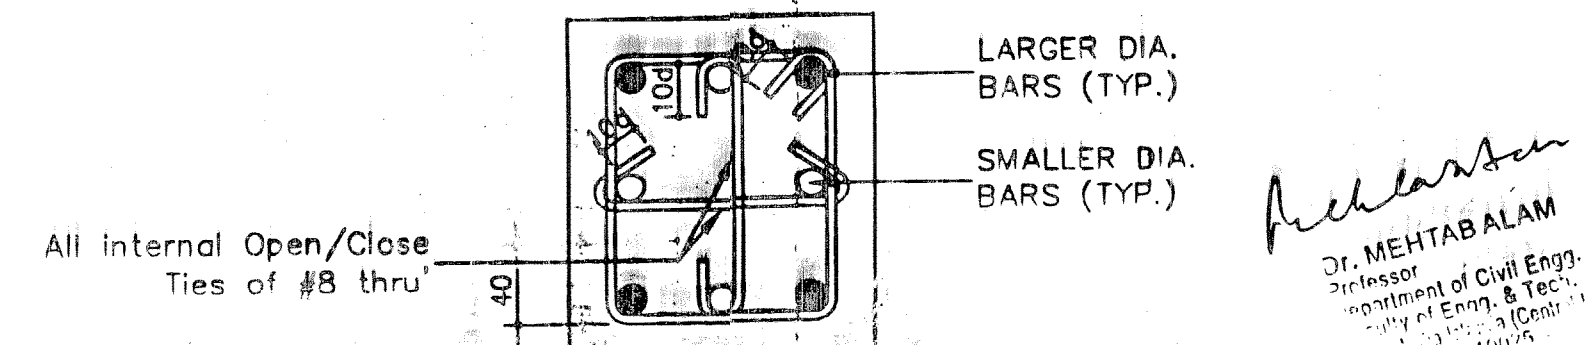


TYPICAL COLUMN DETAIL (FIG. 1)

FOOTING SCHEDULE

FTG. NO	CONC. DIMENSION				REINF. PARALLEL TO		REMARKS
	LONG SIDE (A)	SHORT SIDE (B)	DEPTH D	DEPTH d	LONG SIDE (A)	SHORT SIDE (B)	
F1	1600	1500	350	200	10# @ 180C/C	10# @ 180C/C	
F2	1750	1550	375	200	10# @ 170C/C	10# @ 170C/C	
F3	1800	1700	350	200	10# @ 145C/C	10# @ 145C/C	
F4	2250	2150	475	200	10# @ 125C/C	10# @ 125C/C	
F5	2400	2200	450	200	10# @ 100C/C	10# @ 100C/C	
F6	2500	2300	450	200	12# @ 130C/C	12# @ 130C/C	
F7	2800	2700	450	200	12# @ 125C/C	12# @ 125C/C	
CF1	4300	2400	450		AS/SECTION		


*** SBC IS TAKEN AS 9T/SQM AT 1.5 M DEPTH

DRAWING ISSUED
 PROJECT TITLE: PROPOSED 16 UNIT EWS HOUSED AT SECTOR 9 DELHI BULANDSHAHAR BYPASS ROAD YOJNA IN GHAZIABAD, U.P.
 CLIENT: UPVP
 ARCHITECT: UPVP
 STRUCTURAL CONSULTANT: PERCEPTIONS
 TITLE: FOUNDATION PLAN & DETAILS OF COLUMNS AND STAIRCASE
 DRAWING NO.



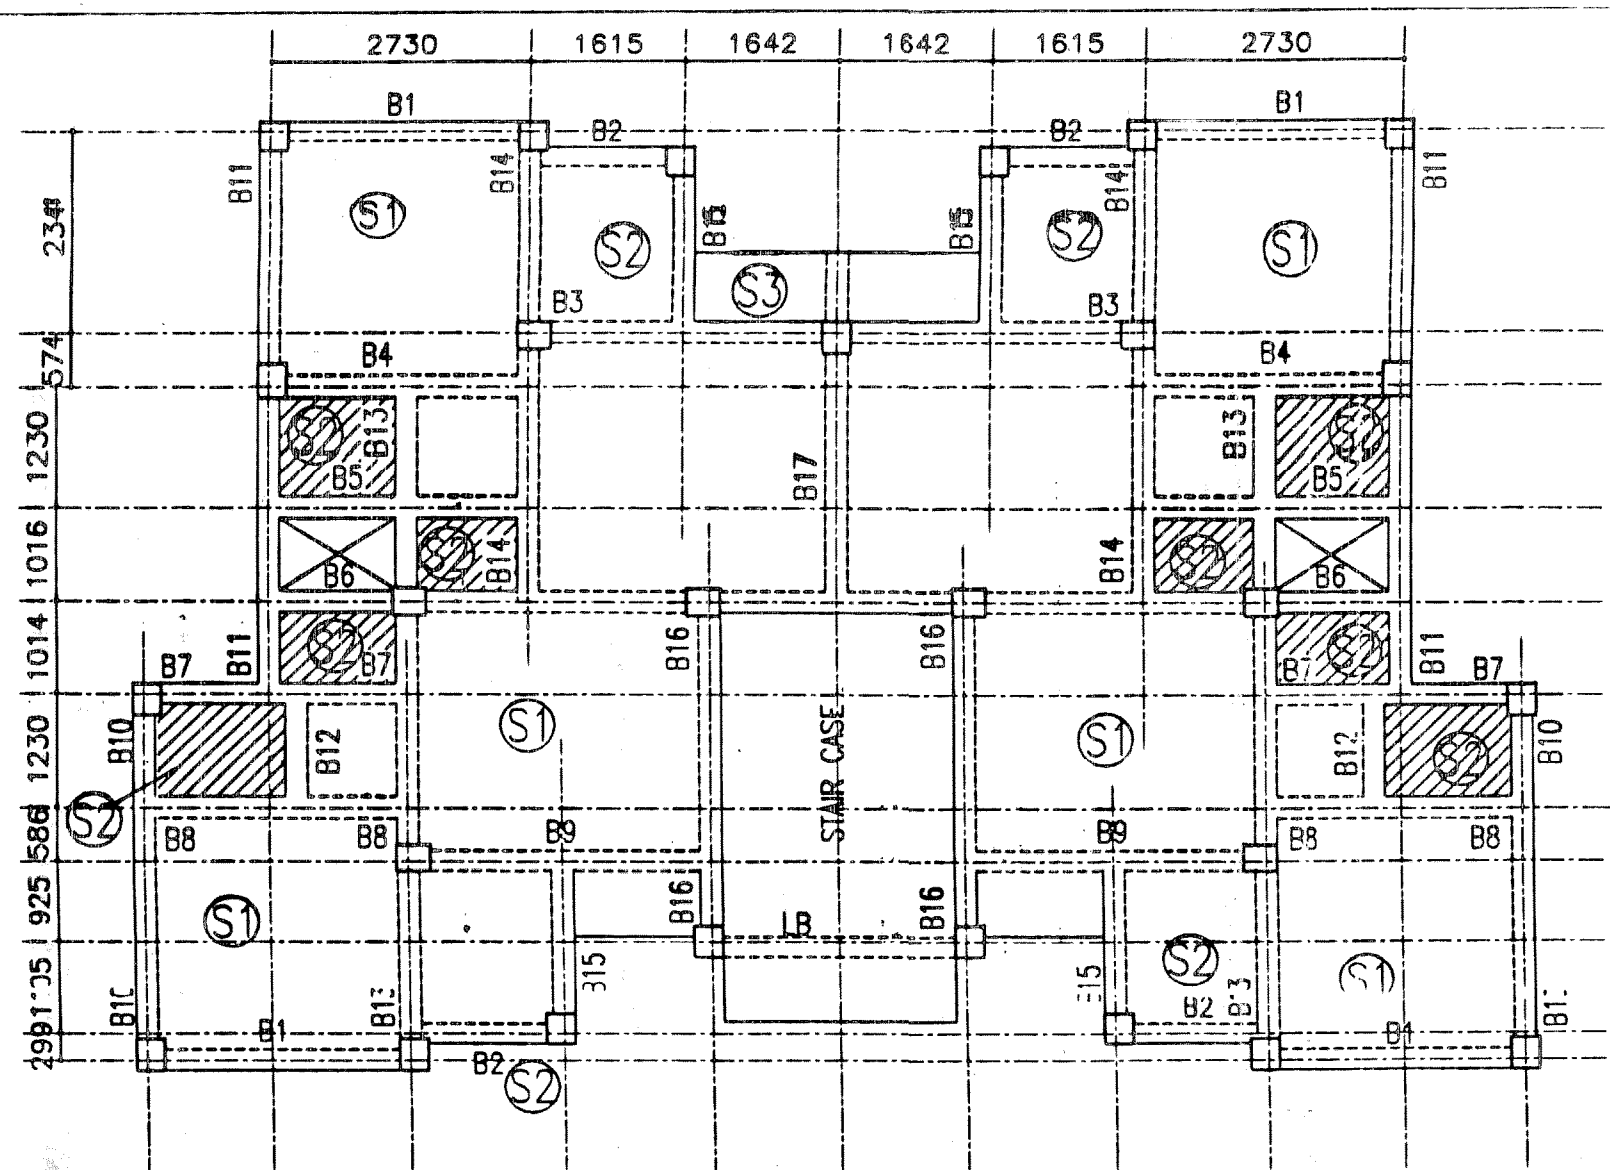


GROUND FLOOR FRAMING PLAN

▨ SHOWS 275 SUNK SLAB
 SLABS THICKNESS 100 THK. U.N.O.
 ALL DISTRIBUTION STEEL SHALL BE
 8# @ 200c/c WHEREVER REQD.

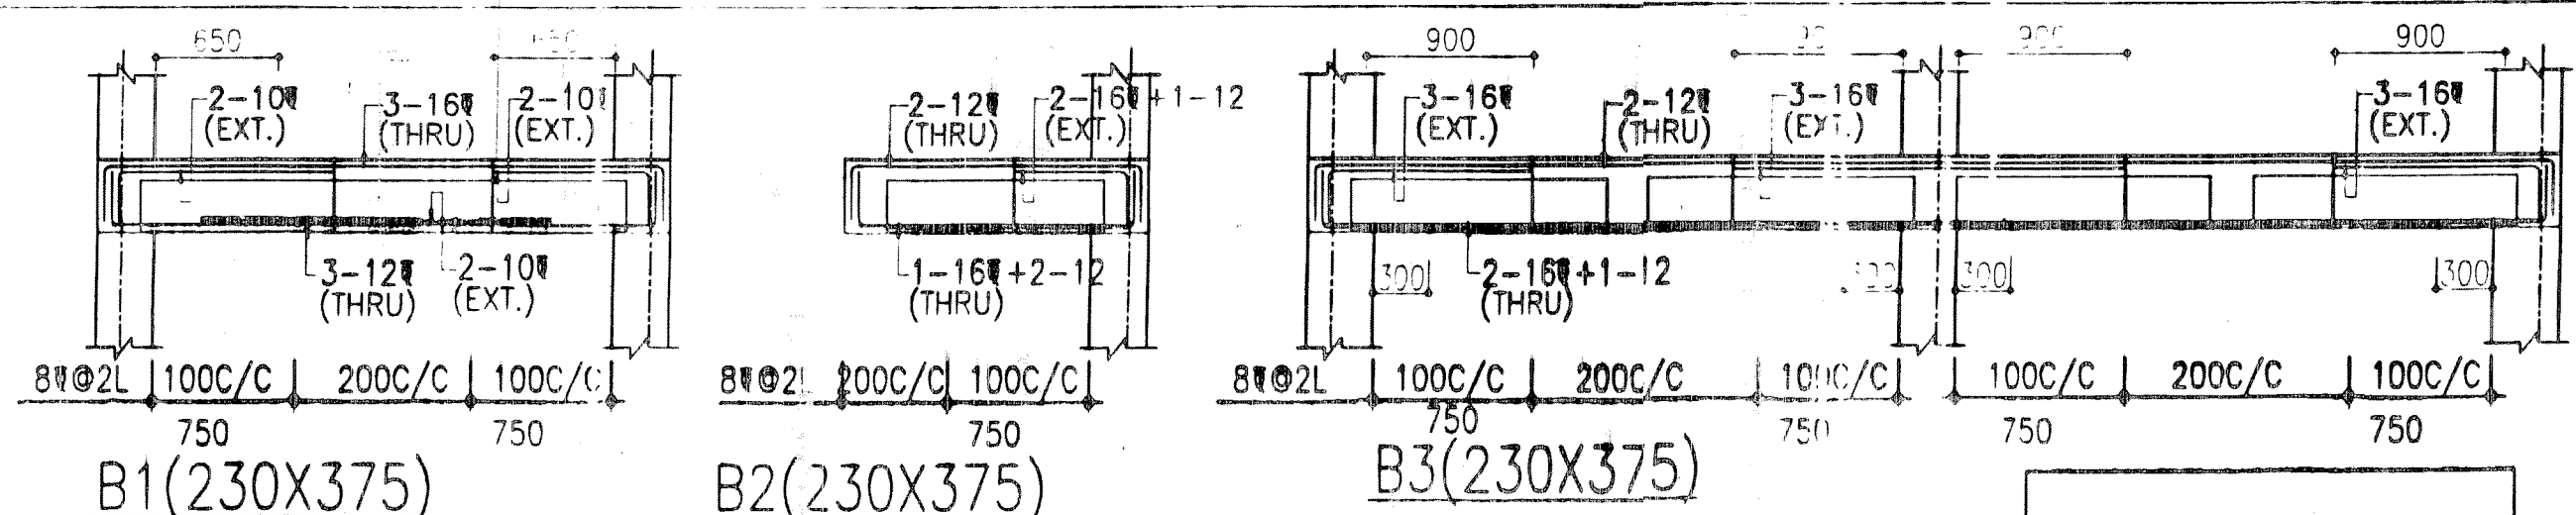


SCHEDULE OF SLAB REINF.	
S1	= 8# @ 200C/C
S2	= 8# @ 200C/C
S3	= 10# @ 150C/C

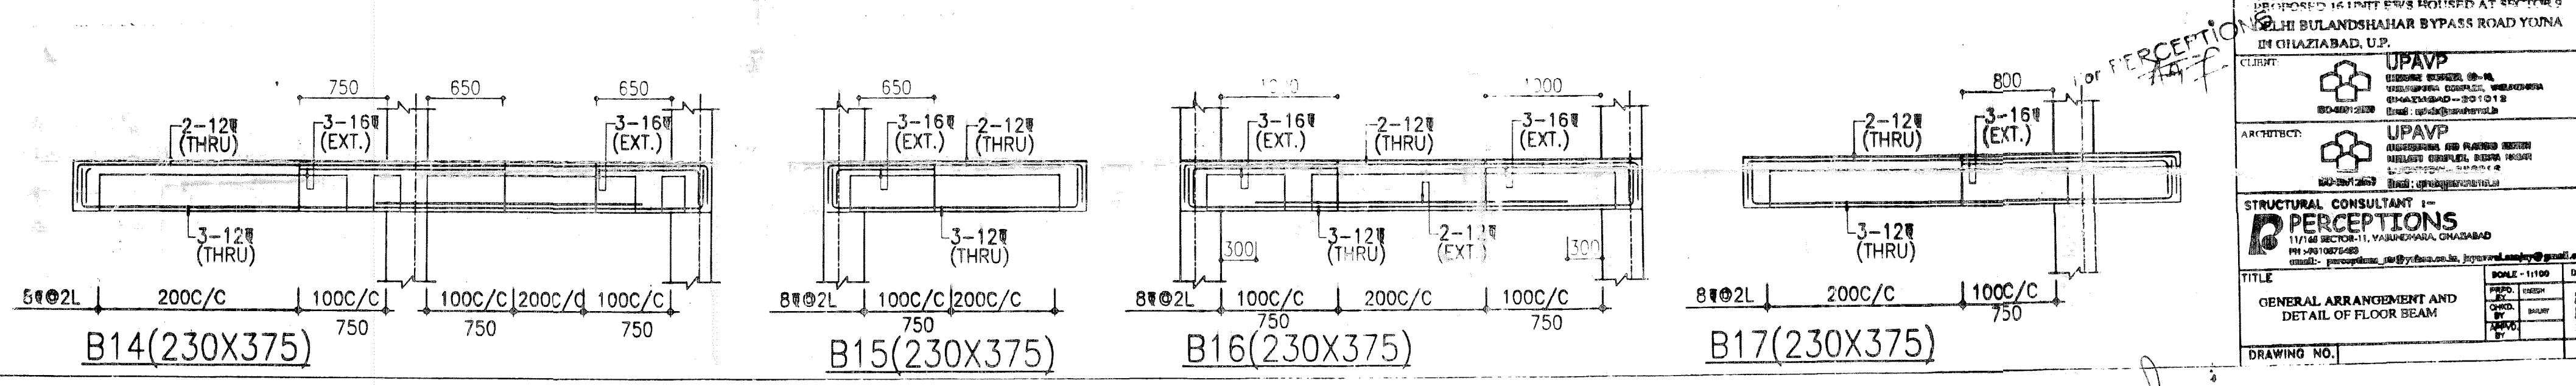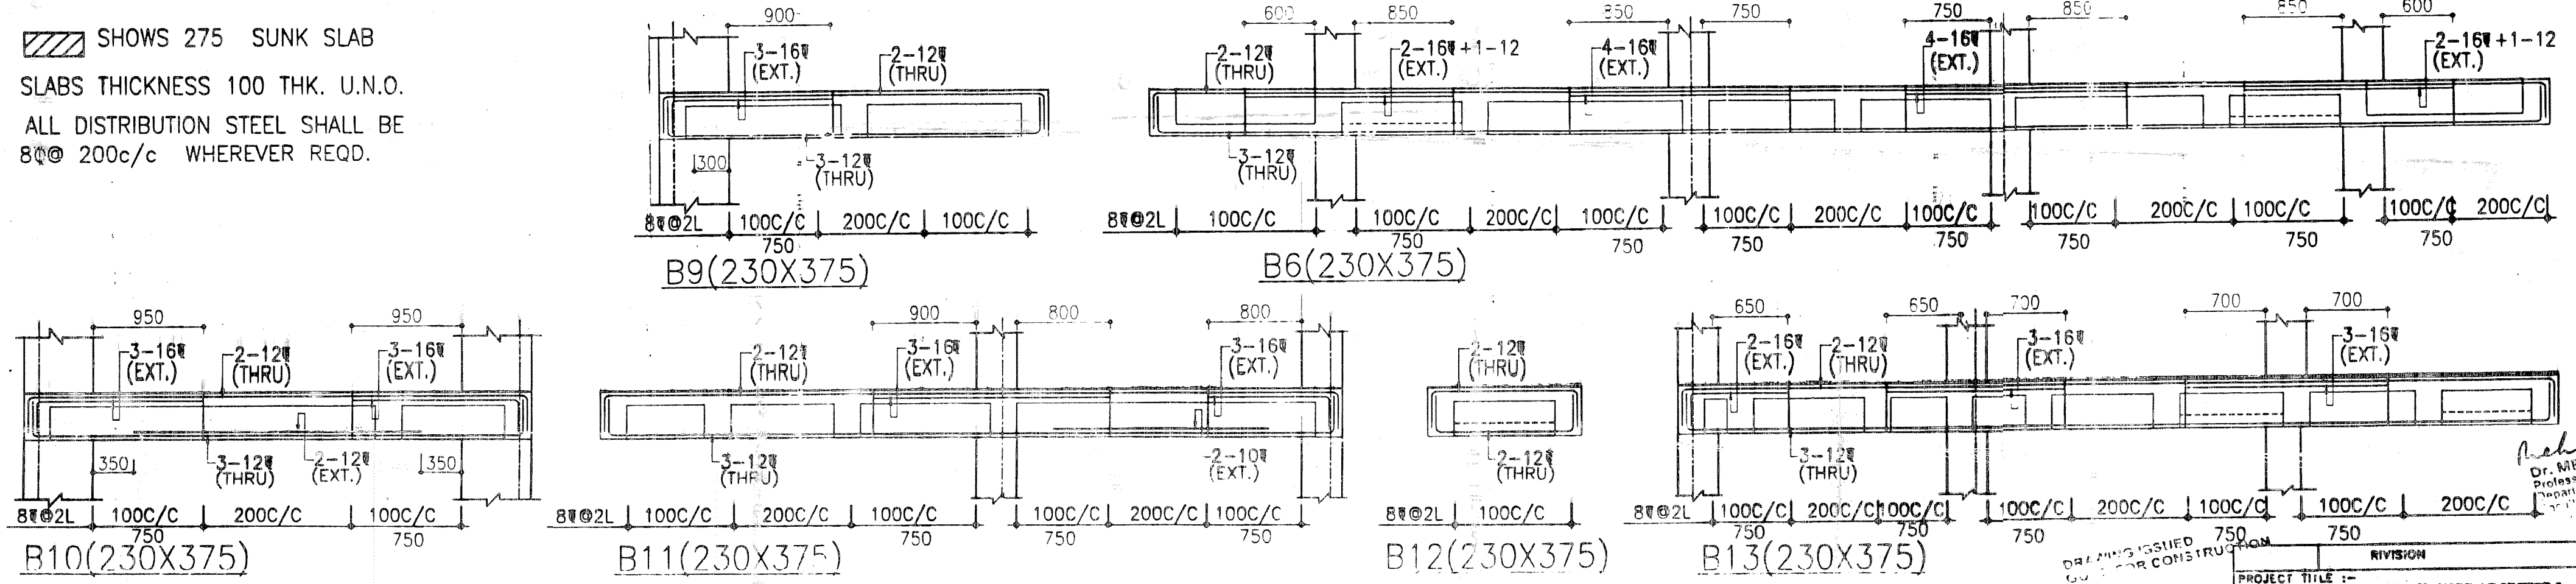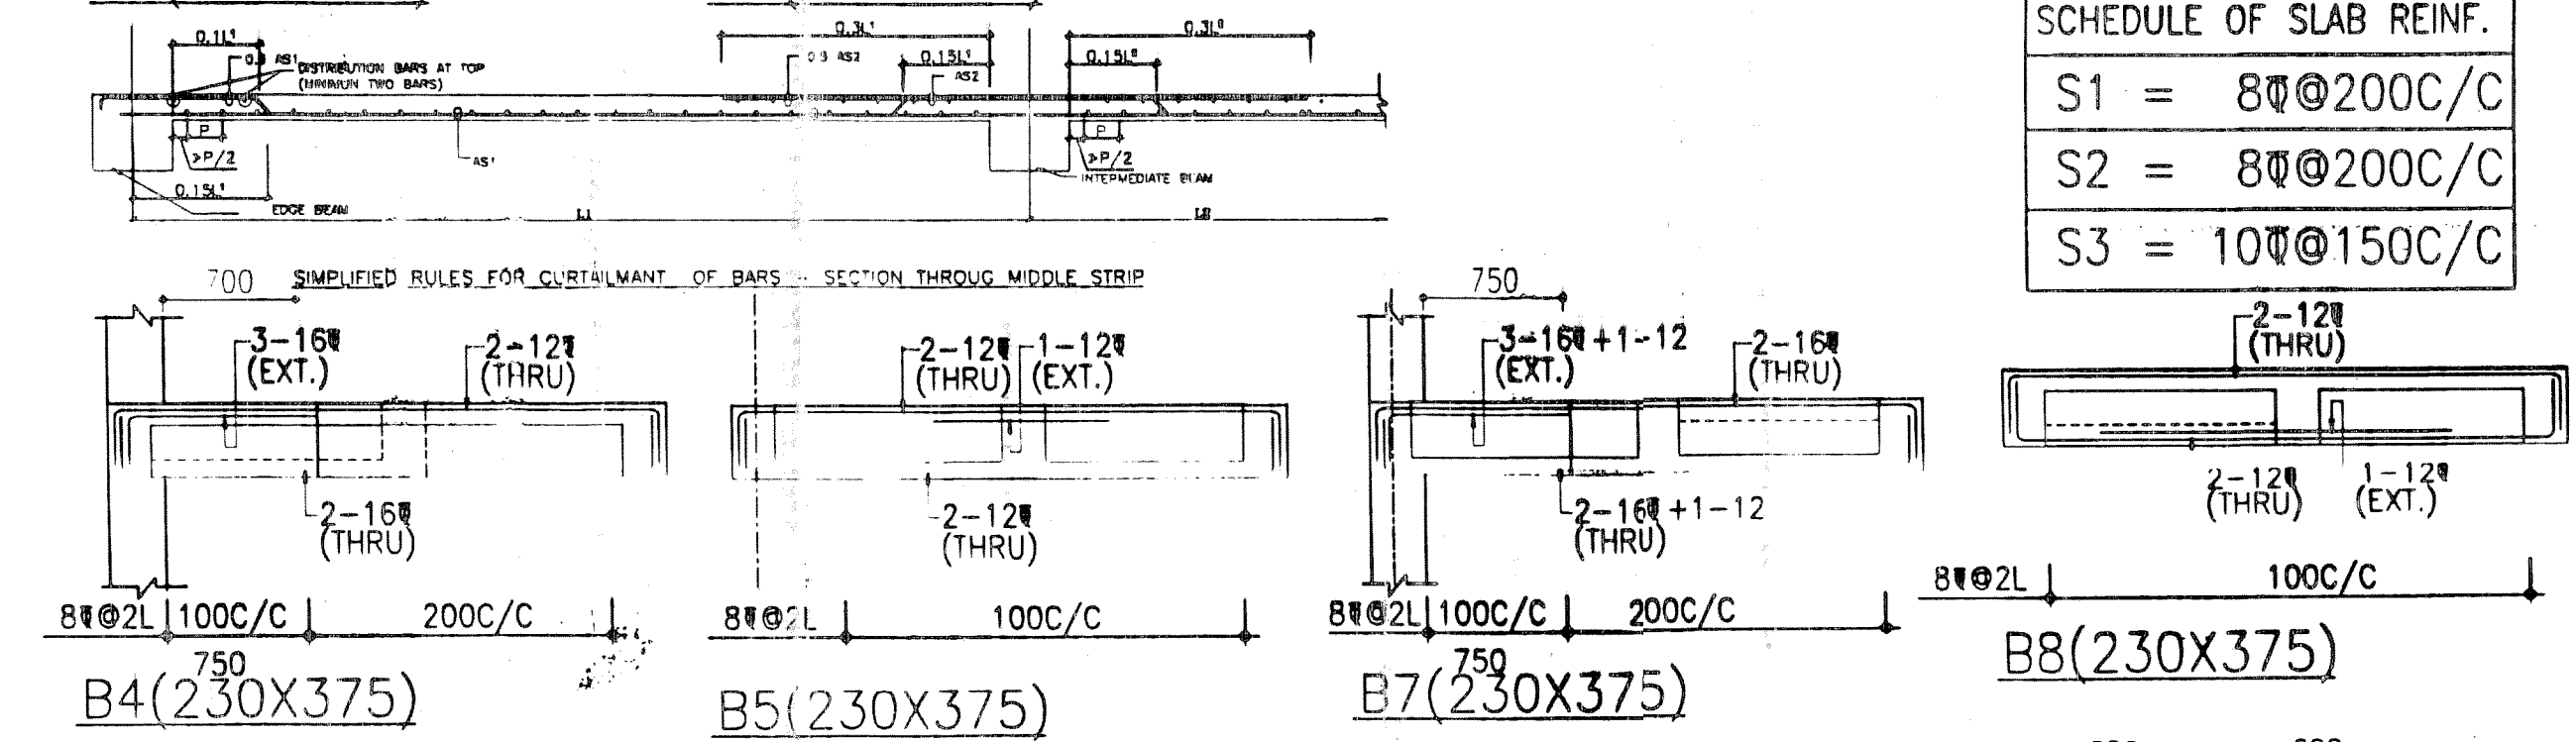

Dr. MEHTAB ALA
 Professor
 Department of Civil Engineering

PROJECT TITLE :- PROPOSED 16 UNIT EWS HOUSED AT SECTOR 9 DELHI BULANDSHAHAR BYPASS ROAD YOUNA IN CHAZIABAD, U.P.	
CLIENT	UPAVP CHANDIGARH CORPORATION, CHANDIGARH CHANDIGARH-160015 Email: upavp@chd.gov.in
ARCHITECT	UPAVP CHANDIGARH AND PUNJAB REGION RESEARCH COMPLEX, PUNJAB REGION CHANDIGARH-160015 Email: upavp@chd.gov.in
STRUCTURAL CONSULTANT :- PERCEPTIONS 11/46 SECTOR-11, VAUGHANVA, CHANDIGARH PH: 9010876480 email: perceptions_per@perceptions.in, perceptions_per@perceptions.in	
TITLE GENERAL ARRANGEMENT AND DETAIL OF FLOOR BEAM	SCALE - 1/100 DATE
DRAWING NO.	

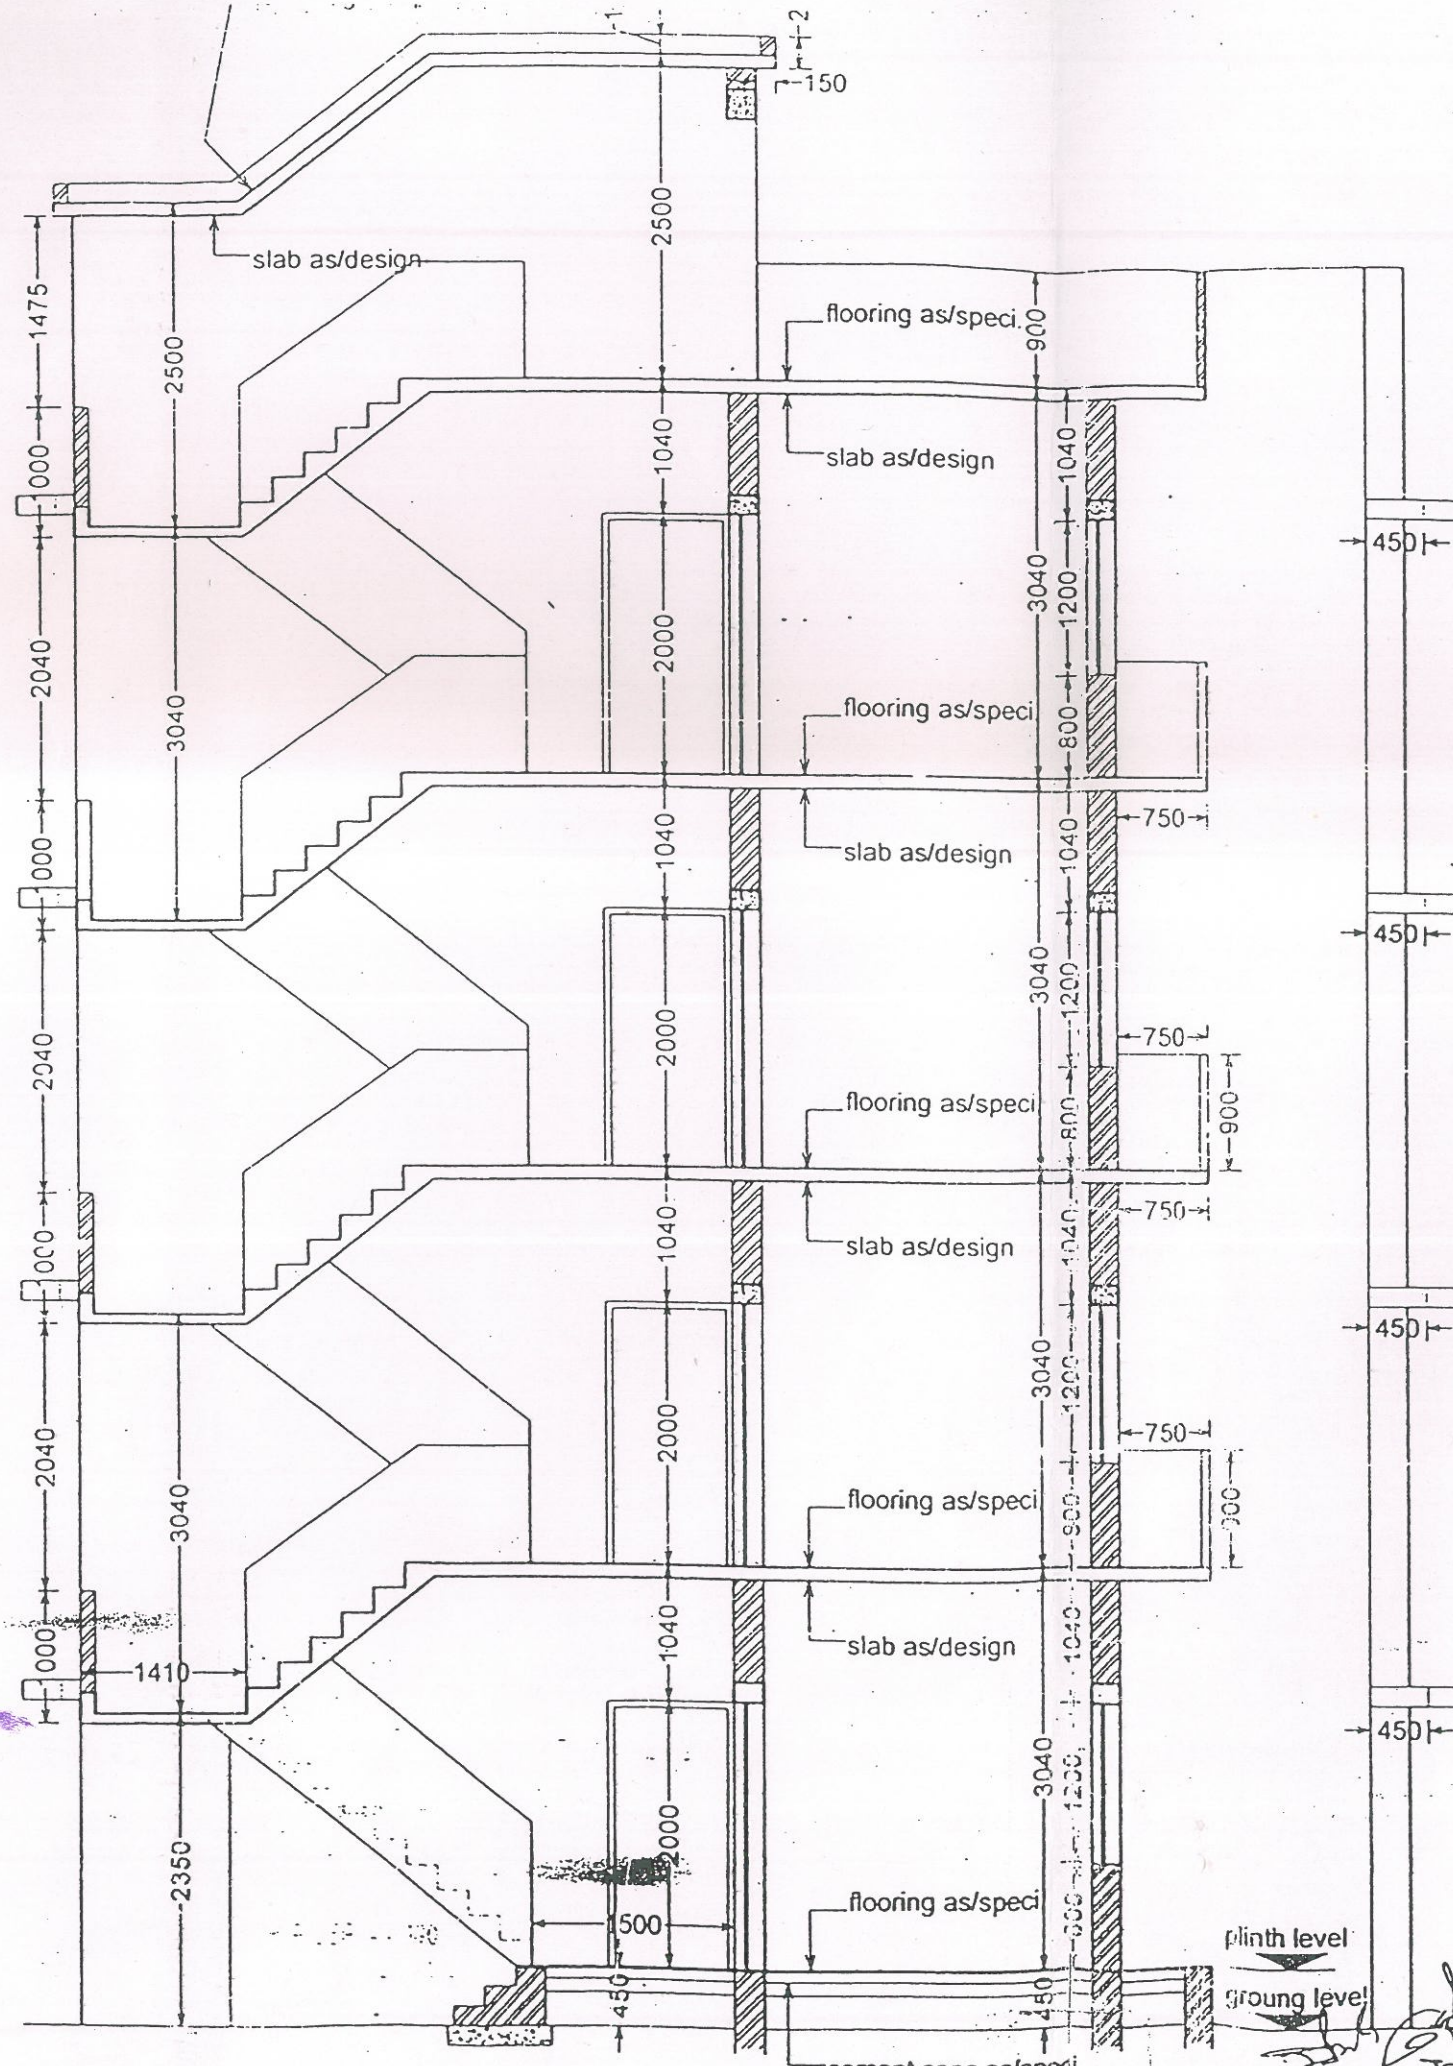

ISO 9001:2000
 SITE: LRG FOR WATYAR KANS RAM S G A YOUNG
 MEETING
 SECTION

197
 223
 93

NOTE
 1. ALL DIMENSIONS ARE IN MM.
 2. FIGURED DIMENSION SHOULD BE FOLLOWED.

निर्गम हेतु प्रमाणित
 22/10/08
 प्र. वास्तुविद नियोजक
 इकाई-8, मधुनगर

FOR EXECUTION

TITLE	SECTION AT A-B (FOR G+3)
CONSULTANTS	ARCHITECTURE & PLANNING UNIT-III, U.P. WAS EYAM VIKAS PARISHAD, LUCKNOW
SCALE - 1:	
DATE	21st OCTOBER 2008
V.B. ATHAR Drawn by	
V.K. TIWARI B.Arch. ASS. ARCHITECT	
SANDEEP KASHYAP ARCHITECT PRAJARI ARCHITECT & PLANNING SECTION	
DEEPAK KUMAR	


✓
 JE
 ✓
 AE
 ✓
 EE

plinth level
 ground level

JE
 AE
 EE

JE
 AE
 EE

E.W.S. (G+3) HOUSE AT SEC.-09, SIDDHARTH VIHAR YOJNA, GHAZIABAD.

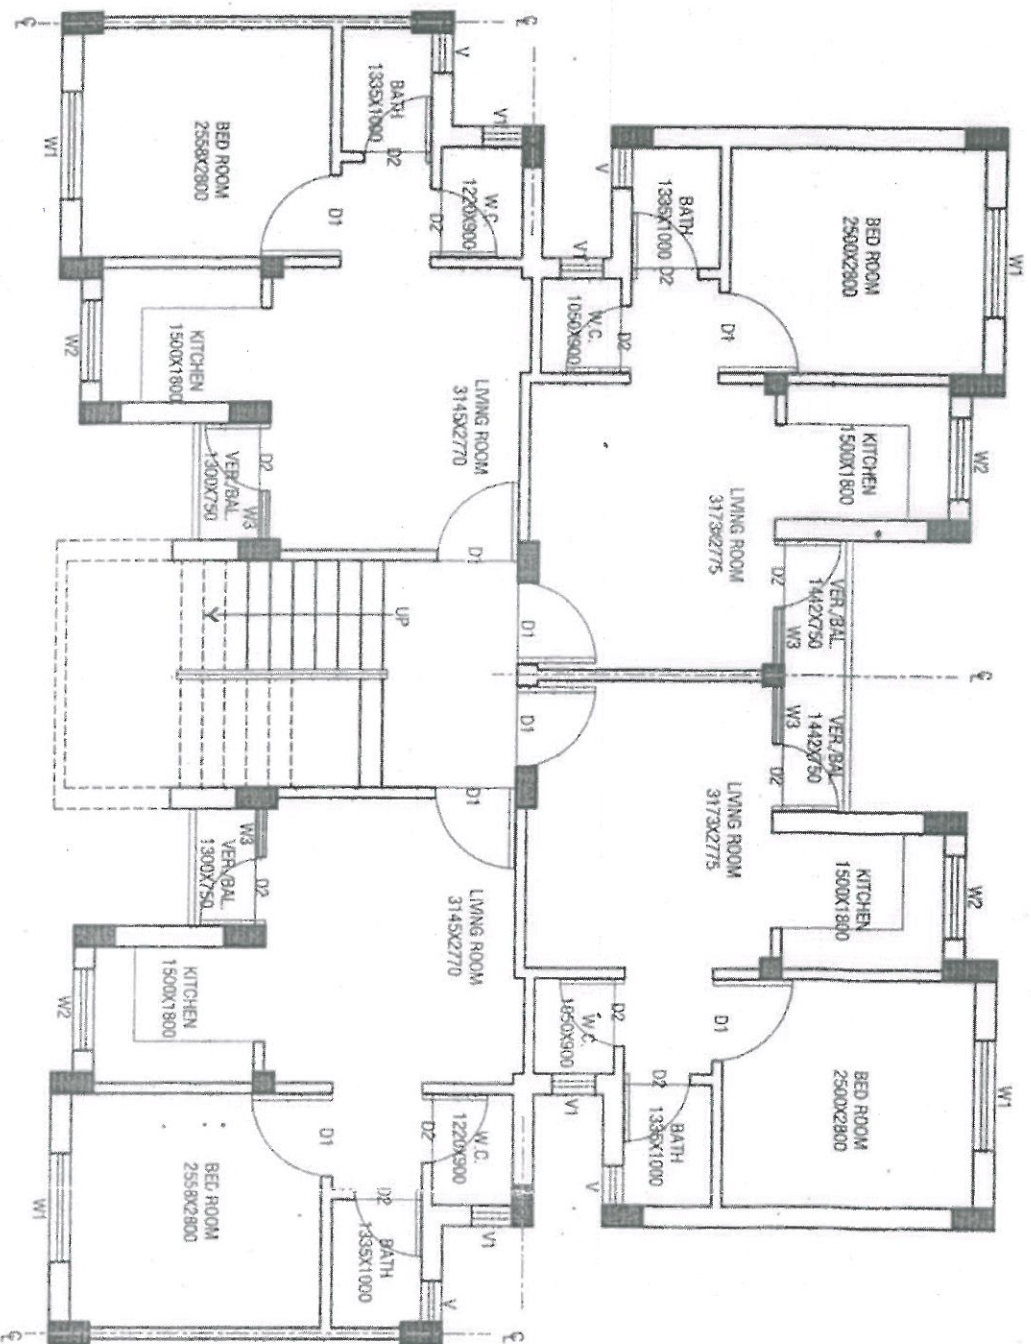

STANDARD BUILDING PLAN

CE

CE, E.O.-2, Sd/-