

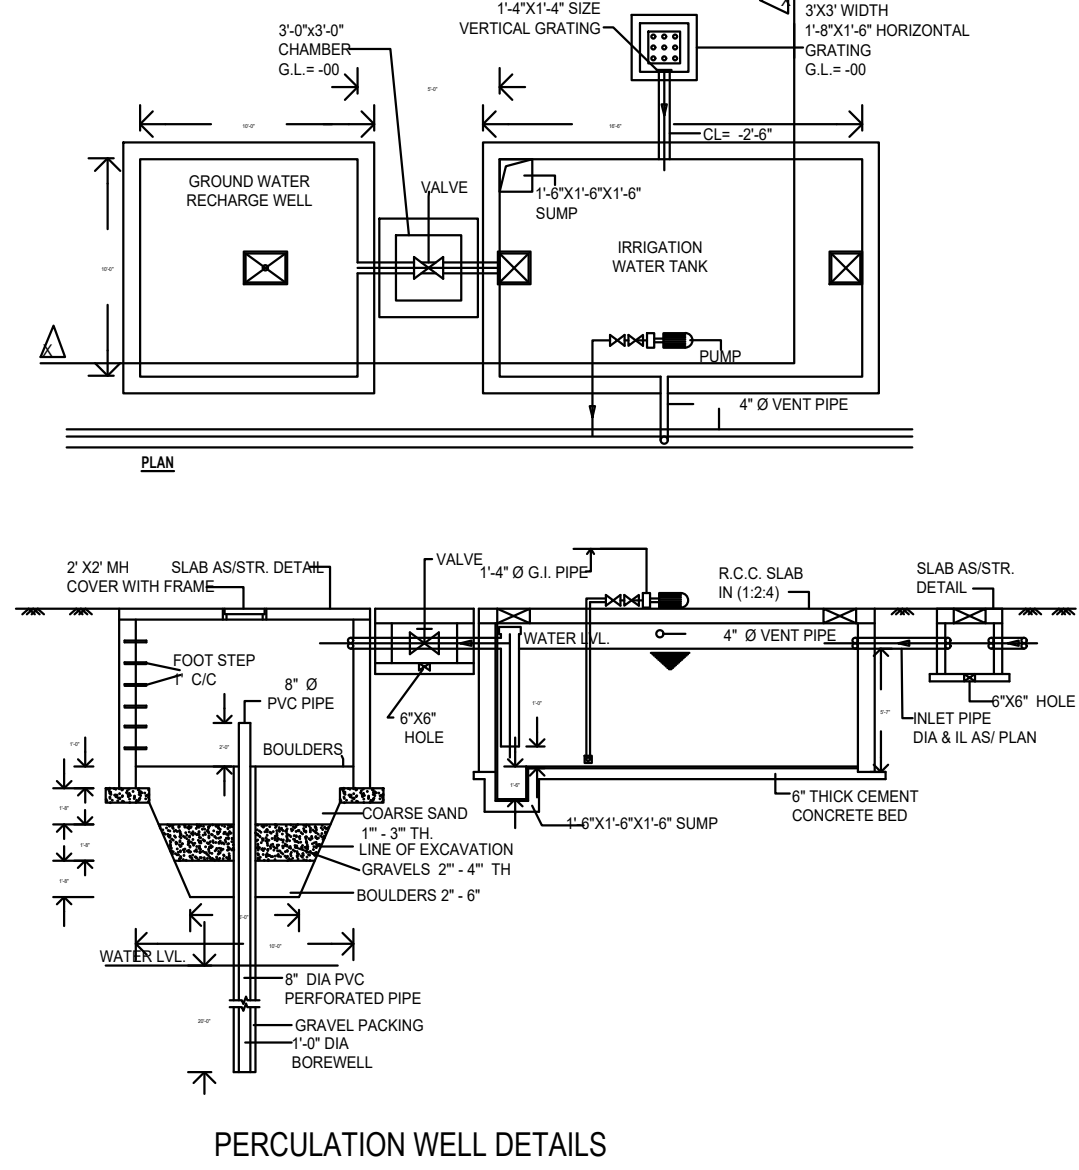


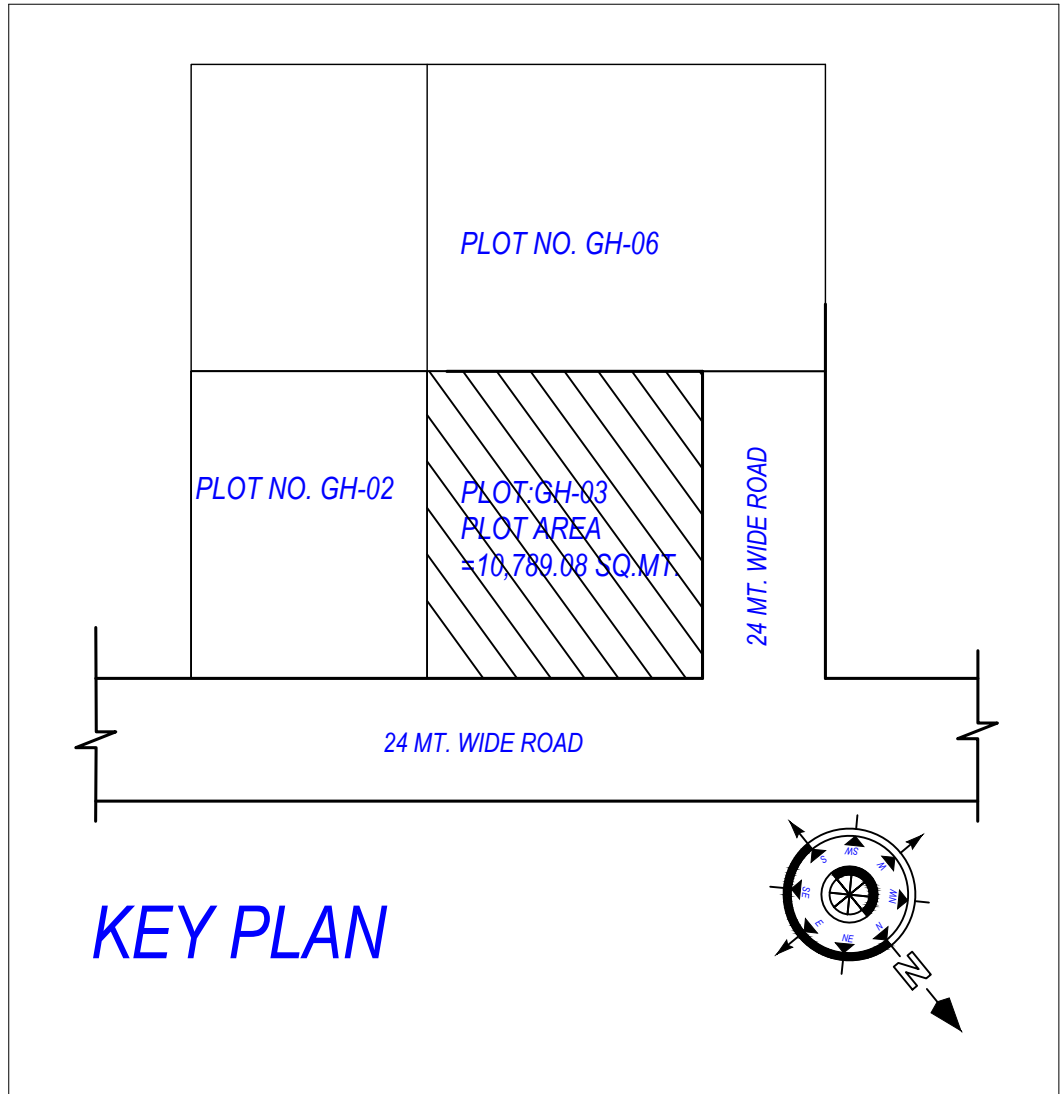

24 M WIDE MAIN ROAD(

SITE PLAN (Scale - 1:400)

COLOR INDEX	
PLOT BOUNDARY	
ABUTTING ROAD	
PROPOSED CONSTRUCTION	
COMMON PLOT	
ROAD ALIGNMENT (ROAD WIDENING AREA)	
FUTURE T.P.S. SCHEME DEDUCTION AREA	
EXISTING (To be retained)	
EXISTING (To be demolished)	

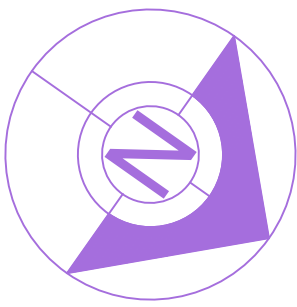

Buildingwise Floor FAR Details

Floor Name	Building Name				Total	
	A (TOWER)		B (TOWER)			
	Proposed Built Up Area (Sq.mt.)	Proposed FAR Area (Sq.mt.)	Proposed Built Up Area (Sq.mt.)	Proposed FAR Area (Sq.mt.)	Total Proposed Built Up Area (Sq.mt.)	Total FAR Area (Sq.mt.)
Basement	0.00	0.00	7173.85	0.00	7173.85	0.00
First Floor						
Basement						
Second Floor	0.00	0.00	7173.85	0.00	7173.85	0.00
Ground Floor	2017.97	1914.44	356.08	293.79	2374.05	2208.23
First Floor	1705.75	1574.31	327.24	291.53	2032.99	1865.84
Second Floor	1990.51	1847.92	327.24	291.53	2317.75	2139.45
Third Floor	1990.51	1847.92	327.24	0.00	2317.75	1847.92
Fourth Floor	1990.51	1847.92	327.24	0.00	2317.75	1847.92
Fifth Floor	1990.51	1847.92	327.24	0.00	2317.75	1847.92
Sixth Floor	1990.51	1847.92	327.24	0.00	2317.75	1847.92
Seventh Floor	1990.51	1847.92	327.24	0.00	2317.75	1847.92
Eighth Floor	1990.51	1847.92	327.24	0.00	2317.75	1847.92
Ninth Floor	1990.51	1847.92	327.24	0.00	2317.75	1847.92
Tenth Floor	1990.51	1847.92	327.24	0.00	2317.75	1847.92
Eleventh Floor	1990.51	1847.92	327.24	0.00	2317.75	1847.92
Twelfth Floor	1990.51	1847.92	327.24	0.00	2317.75	1847.92
Thirteenth Floor	1990.51	1847.92	0.00	0.00	1990.51	1847.92
Fourteenth Floor	1990.51	1847.92	0.00	0.00	1990.51	1847.92
Fifteenth Floor	1990.51	1847.92	0.00	0.00	1990.51	1847.92
Sixteenth Floor	1990.51	1847.92	0.00	0.00	1990.51	1847.92
Seventeenth Floor	1990.51	1847.92	0.00	0.00	1990.51	1847.92
Eighteenth Floor	1990.51	1847.92	0.00	0.00	1990.51	1847.92
Nineteenth Floor	2022.73	1767.46	0.00	0.00	2022.73	1767.46
Terrace Floor	82.65	0.00	54.83	0.00	137.48	0.00
Total:	39667.77	36670.85	18685.49	876.85	58353.26	37547.70

File No	GDA/BP/22-23/1035	Sheet	1 / 14
Submission Date	2023-12-12	Scale	1:100
VERSION NO.	1.0.04	VERSION DATE	10/12/2023
PROJECT DETAIL :			
Authority	Chhatrab Development Authority	PLOT NO.	Residential
Authority Class	Category A	PLOT NO.	Group Housing
Authority Grade	Development Authority (DA)	Development Plan	Aditya World City Sec 06
Case/Track	Regular	Land Use Zone	Residential use Zone
Project Type	Group Development	Land Sub-Use Zone	Residential Zone
Nature of Development	NEW	Layout Type	NA
Development Area	Undeveloped Area		
Sub-Development Area	Other Town Area		
Special Project	NA		
Site Address	District Chhatrab, Tehsil Chhatrab Village NA		
AREA DETAILS :		Sq. Mts.	
1. Area of Plot As per record	-	10789.08	
Document Area	-	10789.08	
As per title condition	-	10789.08	
Area of Plot Considered	-	10789.08	
2. Deduction for			
(a) Proposed roads		0.00	
(b) Any reservations		0.00	
Totals = 0		0.00	
3. Net Area of Plot (1 - 2) AREA OF PLOT		10789.08	
Required Green and open space		1618.36	
Plot Area For Coverage		10789.08	
Plot Area For FAR		10789.08	
Perm. FAR Area (0.50)		2032.70	
Basic Green Building FAR 5% OF 2.5 FAR		1348.64	
Perm. Paid FAR Area (1.25)		1348.64	
5. Total Perm. FAR area with Paid FAR (3.87)		4187.60	
Total Perm. FAR area (3.87)		4187.60	
Total Perm. FAR area (3.87)		4187.60	
8. Total Built up area permissible at:			
Permissible Coverage area (35.00 %)		3776.18	
Proposed Coverage area (25.44 %)		2744.55	
Total Prop. Coverage area (25.44 %)		2744.55	
Balance coverage area (09.56 %)		1031.83	
Proposed Area at:			
Proposed Built up	Existing Built up	Proposed F.S.I	Existing F.S.I
Basement First Floor	7173.85	0.00	0.00
Basement Second Floor	7173.85	0.00	0.00
Ground Floor	2374.05	0.00	2208.23
First Floor	2032.99	0.00	1865.84
Second Floor	2317.75	0.00	2139.45
Third Floor	2317.75	0.00	1847.92
Fourth Floor	2317.75	0.00	1847.92
Fifth Floor	2317.75	0.00	1847.92
Sixth Floor	2317.75	0.00	1847.92
Seventh Floor	2317.75	0.00	1847.92
Eighth Floor	2317.75	0.00	1847.92
Ninth Floor	2317.75	0.00	1847.92
Tenth Floor	2317.75	0.00	1847.92
Eleventh Floor	2317.75	0.00	1847.92
Twelfth Floor	2317.75	0.00	1847.92
Thirteenth Floor	1990.51	0.00	1847.92
Fourteenth Floor	1990.51	0.00	1847.92
Fifteenth Floor	1990.51	0.00	1847.92
Sixteenth Floor	1990.51	0.00	1847.92
Seventeenth Floor	1990.51	0.00	1847.92
Eighteenth Floor	1990.51	0.00	1847.92
Nineteenth Floor	2022.73	0.00	1767.46
Terrace Floor	137.48	0.00	0.00
Total Area:	58353.26	0.00	37547.70
Accessories/Use Area considered towards computation of FAR:			
Total FAR Area:			37547.70
PAID FAR Area (0.855)			5226.36
Accessories/Use Area Added in Builtup Area:			
Total Builtup Area:			58353.26
Proposed F.S.I. consumed:			3.48
4. Tenement Statement:			
All Floors			
5. Total Tenements			345.00
6. Parking Statement:			
1. Parking Space Required as per Regulations:			
2. Proposed Parking Space:			
Tree Details (Table 3h)			
Plot	Name	No. of Trees	Prop
PLOT	Tree	54	60
Green and open space Area			
Name	Prop. Area		
GREEN	413.05		
GREEN	500.55		
GREEN	704.86		
TOTAL	1618.46		
OWNER'S NAME AND SIGNATURE			
DIVYANSH AND UPPAL LLP, Chandrabhai@divyanshindia.com, 9873086693			
ARCHITECT'S NAME AND SIGNATURE			
Vishal Mittal CA/9823185			
Chhatrab Development Authority			
Building Plan Application Number			
CDA/BP/22-23/1035			
Sanctioned On			
24 Dec 2023			
Valid Till			
17 Jan 2029			
Approved By			
Chandra Prakash Tripathi (Chief Architect and Town Planner/Additional S			
Examined By			
Shiv Shankar Srivastava (Junior engineer)			
S K Srivastava (Assistant Engineer)			
Arvind Kumar (Town Planner/ Executive engineer)			
Chandra Prakash Tripathi (Chief Architect and Town Planner/Additional S			
Rajesh Kumar Singh (Secretary)			
Chandra Prakash Tripathi (Chief Architect and Town Planner/Additional S			

SCHEDULE OF DOOR:


BUILDING NAME	NAME	LENGTH	HEIGHT	NOS
A (A)	D	0.67	2.10	20
A (A)	D	0.75	2.10	280
A (A)	D4	0.75	2.10	662
A (A)	LD	0.80	2.10	82
A (A)	FIRE-DOOR	0.90	2.10	21
A (A)	D	0.90	2.10	260
A (A)	LD	0.90	2.10	42
A (A)	OPEN	0.90	2.10	58
A (A)	D3	0.90	2.10	619
A (A)	D4	0.90	2.10	135
A (A)	D	0.91	2.10	60
A (A)	D	1.05	2.10	20
A (A)	D2	1.05	2.10	154
A (A)	OPEN	1.20	2.10	40
A (A)	OPEN	1.21	2.10	95
A (A)	OPEN	1.40	2.10	20
A (A)	SD11	1.40	2.10	20
A (A)	OPEN	1.43	2.10	20
A (A)	D1	1.50	2.10	40
A (A)	D	1.51	2.10	20
A (A)	D	1.54	2.10	20
A (A)	OPEN	1.61	2.10	20
A (A)	SD10	1.69	2.10	20
A (A)	ENTRY	2.00	2.10	04
A (A)	OPEN	2.18	2.10	60
A (A)	OPEN	2.28	2.10	20
A (A)	OPEN	2.45	2.10	20
A (A)	ENTRY	2.56	2.10	02
A (A)	OPEN	2.59	2.10	20
A (A)	FIRE DOOR	3.10	2.10	21
A (A)	OPEN	3.35	2.10	20
Total	-	-	-	2795

FLOOR	SIZE	AREA	TOTAL AREA
GROUND FLOOR			325.11
	2.12 X 13.80 X 1 X 1	29.26	
	1.82 X 7.40 X 1 X 1	13.47	
	1.50 X 1.65 X 3 X 1	7.42	
	1.82 X 6.90 X 3 X 1	37.67	
	1.60 X 2.22 X 3 X 1	10.66	
	1.52 X 2.77 X 3 X 1	12.63	
	1.15 X 0.46 X 3 X 1	1.59	
	1.87 X 2.10 X 1 X 1	3.93	
	1.82 X 9.10 X 1 X 1	16.56	
	1.60 X 3.65 X 1 X 1	5.84	
	1.52 X 3.15 X 1 X 1	4.79	
	2.45 X 3.30 X 1 X 1	8.08	
	1.82 X 3.45 X 1 X 1	6.28	
	1.82 X 3.10 X 1 X 1	5.64	
	1.82 X 5.05 X 1 X 1	9.19	
	1.50 X 1.80 X 2 X 1	5.40	
	1.82 X 7.68 X 1 X 1	13.98	
	1.82 X 7.90 X 1 X 1	14.38	
	2.45 X 3.30 X 1 X 1	8.08	
	1.82 X 2.22 X 1 X 1	4.04	
	1.52 X 1.52 X 2 X 1	4.62	
	2.12 X 6.17 X 1 X 1	13.08	
	1.50 X 2.45 X 1 X 1	3.67	
	1.68 X 2.22 X 1 X 1	3.73	
	2.12 X 5.64 X 1 X 1	11.96	
	2.10 X 2.10 X 1 X 1	4.41	
	2.12 X 4.30 X 1 X 1	9.12	
	1.50 X 1.52 X 2 X 1	4.56	
	2.10 X 6.17 X 1 X 1	12.96	
	1.42 X 2.80 X 1 X 1	3.98	
	0.86 X 0.85 X 1 X 1	0.72	
	1.82 X 10.24 X 1 X 1	18.64	
	2.14 X 6.90 X 1 X 1	14.77	

Building -A (TOWER)

Floor Name	Gross Builtup Area	Deductions From Gross BUA/Area in Sq.mt.		Total Built Up Area (Sq.mt.)	Deductions (Area in Sq.mt.)							Proposed Area (Sq.mt.)	FAR	Add Area in FAR (Sq.mt.)	Total FAR Area (Sq.mt.)	No. of Unit
		Duct/Void, Duct, Chawk	Mummy		Lit	Lit Machine	Lit Lobby	Arch Proq (Canopy)	Refuge Area	BALCONY AREA	Res.					
Ground Floor	2082.99	65.02	2017.97	25.84	0.00	0.00	20.00	7.16	0.00	67.37	1613.25	301.19	16.84	1914.44	11	
First Floor	1770.77	65.02	1705.75	25.84	27.91	0.00	20.00	7.16	0.00	67.37	1557.47	0.00	16.84	1574.31	11	
Second Floor	2055.53	65.02	1990.51	25.84	27.91	0.00	20.00	8.99	0.00	79.80	1827.97	0.00	19.95	1847.92	14	
Third Floor	2055.53	65.02	1990.51	25.84	27.91	0.00	20.00	8.99	0.00	79.80	1827.97	0.00	19.95	1847.92	14	
Fourth Floor	2055.53	65.02	1990.51	25.84	27.91	0.00	20.00	8.99	0.00	79.80	1827.97	0.00	19.95	1847.92	14	
Fifth Floor	2055.53	65.02	1990.51	25.84	27.91	0.00	20.00	8.99	0.00	79.80	1827.97	0.00	19.95	1847.92	14	
Sixth Floor	2055.53	65.02	1990.51	25.84	27.91	0.00	20.00	8.99	0.00	79.80	1827.97	0.00	19.95	1847.92	14	
Seventh Floor	2055.53	65.02	1990.51	25.84	27.91	0.00	20.00	8.99	0.00	79.80	1827.97	0.00	19.95	1847.92	14	
Eighth Floor	2055.53	65.02	1990.51	25.84	27.91	0.00	20.00	8.99	0.00	79.80	1827.97	0.00	19.95	1847.92	14	
Ninth Floor	2055.53	65.02	1990.51	25.84	27.91	0.00	20.00	8.99	0.00	79.80	1827.97	0.00	19.95	1847.92	14	
Tenth Floor	2055.53	65.02	1990.51	25.84	27.91	0.00	20.00	8.99	0.00	79.80	1827.97	0.00	19.95	1847.92	14	
Eleventh Floor	2055.53	65.02	1990.51	25.84	27.91	0.00	20.00	8.99	0.00	79.80	1827.97	0.00	19.95	1847.92	14	
Twelfth Floor	2055.53	65.02	1990.51	25.84	27.91	0.00	20.00	8.99	0.00	79.80	1827.97	0.00	19.95	1847.92	14	
Thirteenth Floor	2055.53	65.02	1990.51	25.84	27.91	0.00	20.00	8.99	0.00	79.80	1827.97	0.00	19.95	1847.92	14	
Fourteenth Floor	2055.53	65.02	1990.51	25.84	27.91	0.00	20.00	8.99	0.00	79.80	1827.97	0.00	19.95	1847.92	14	
Fifteenth Floor	2055.53	65.02	1990.51	25.84	27.91	0.00	20.00	8.99	0.00	79.80	1827.97	0.00	19.95	1847.92	14	
Sixteenth Floor	2055.53	65.02	1990.51	25.84	27.91	0.00	20.00	8.99	0.00	79.80	1827.97	0.00	19.95	1847.92	14	
Seventeenth Floor	2055.53	65.02	1990.51	25.84	27.91	0.00	20.00	8.99	0.00	79.80	1827.97	0.00	19.95	1847.92	14	
Eighteenth Floor	2055.53	65.02	1990.51	25.84	27.91	0.00	20.00	8.99	0.00	79.80	1827.97	0.00	19.95	1847.92	14	
Nineteenth Floor	2087.75	65.02	2022.73	25.84	27.91	0.00	20.00	8.99	114.33	77.60	1748.06	0.00	19.40	1767.46	13	
Terrace Floor	82.65	0.00	82.65	54.74	0.00	27.91	20.00	0.00	0.00	0.00	0.00	0.00	0.00	0.00	00	
Total	40968.17	1300.40	39667.77	571.54	530.19	27.91	400.00	176.14	114.33	1668.94	36977.43	301.19	392.23	36670.85	273	
Total Number of Same Buildings	1														273	
Total	40968.17	1300.40	39667.77	571.54	530.19	27.91	400.00	176.14	114.33	1668.94	36977.43	301.19	392.23	36670.85	273	

S.NO.	AREA STATEMENT	PERCENTAGE	AREA IN SQ.MT.
1	TOTAL PLOT AREA		10,789.080
2	TOTAL ACHIVED COMMUNITY AREA		298.350
3	TOTAL PERMISSIBLE UNITS (@ 200.00 UNITS PER HECT.) WITH 2.5 F.A.R AREA FOR PLOT AREA		323.672
A	PERMISSIBLE UNITS (@ 200.00 UNITS PER HECT.) WITH 2.5 F.A.R AREA FOR PLOT AREA	215.782	
	PERMISSIBLE UNITS (@ 200.00 UNITS PER HECT.) WITH 1.25 F.A.R AREA FOR PLOT AREA	107.891	
TOTAL UNITS		323.672	SAY 324
4	TOTAL ACHIVED UNITS		285
5	TOTAL PROPOSED E.W.S. UNIT		30.000
6	TOTAL PROPOSED L.I.G. UNIT		30.000

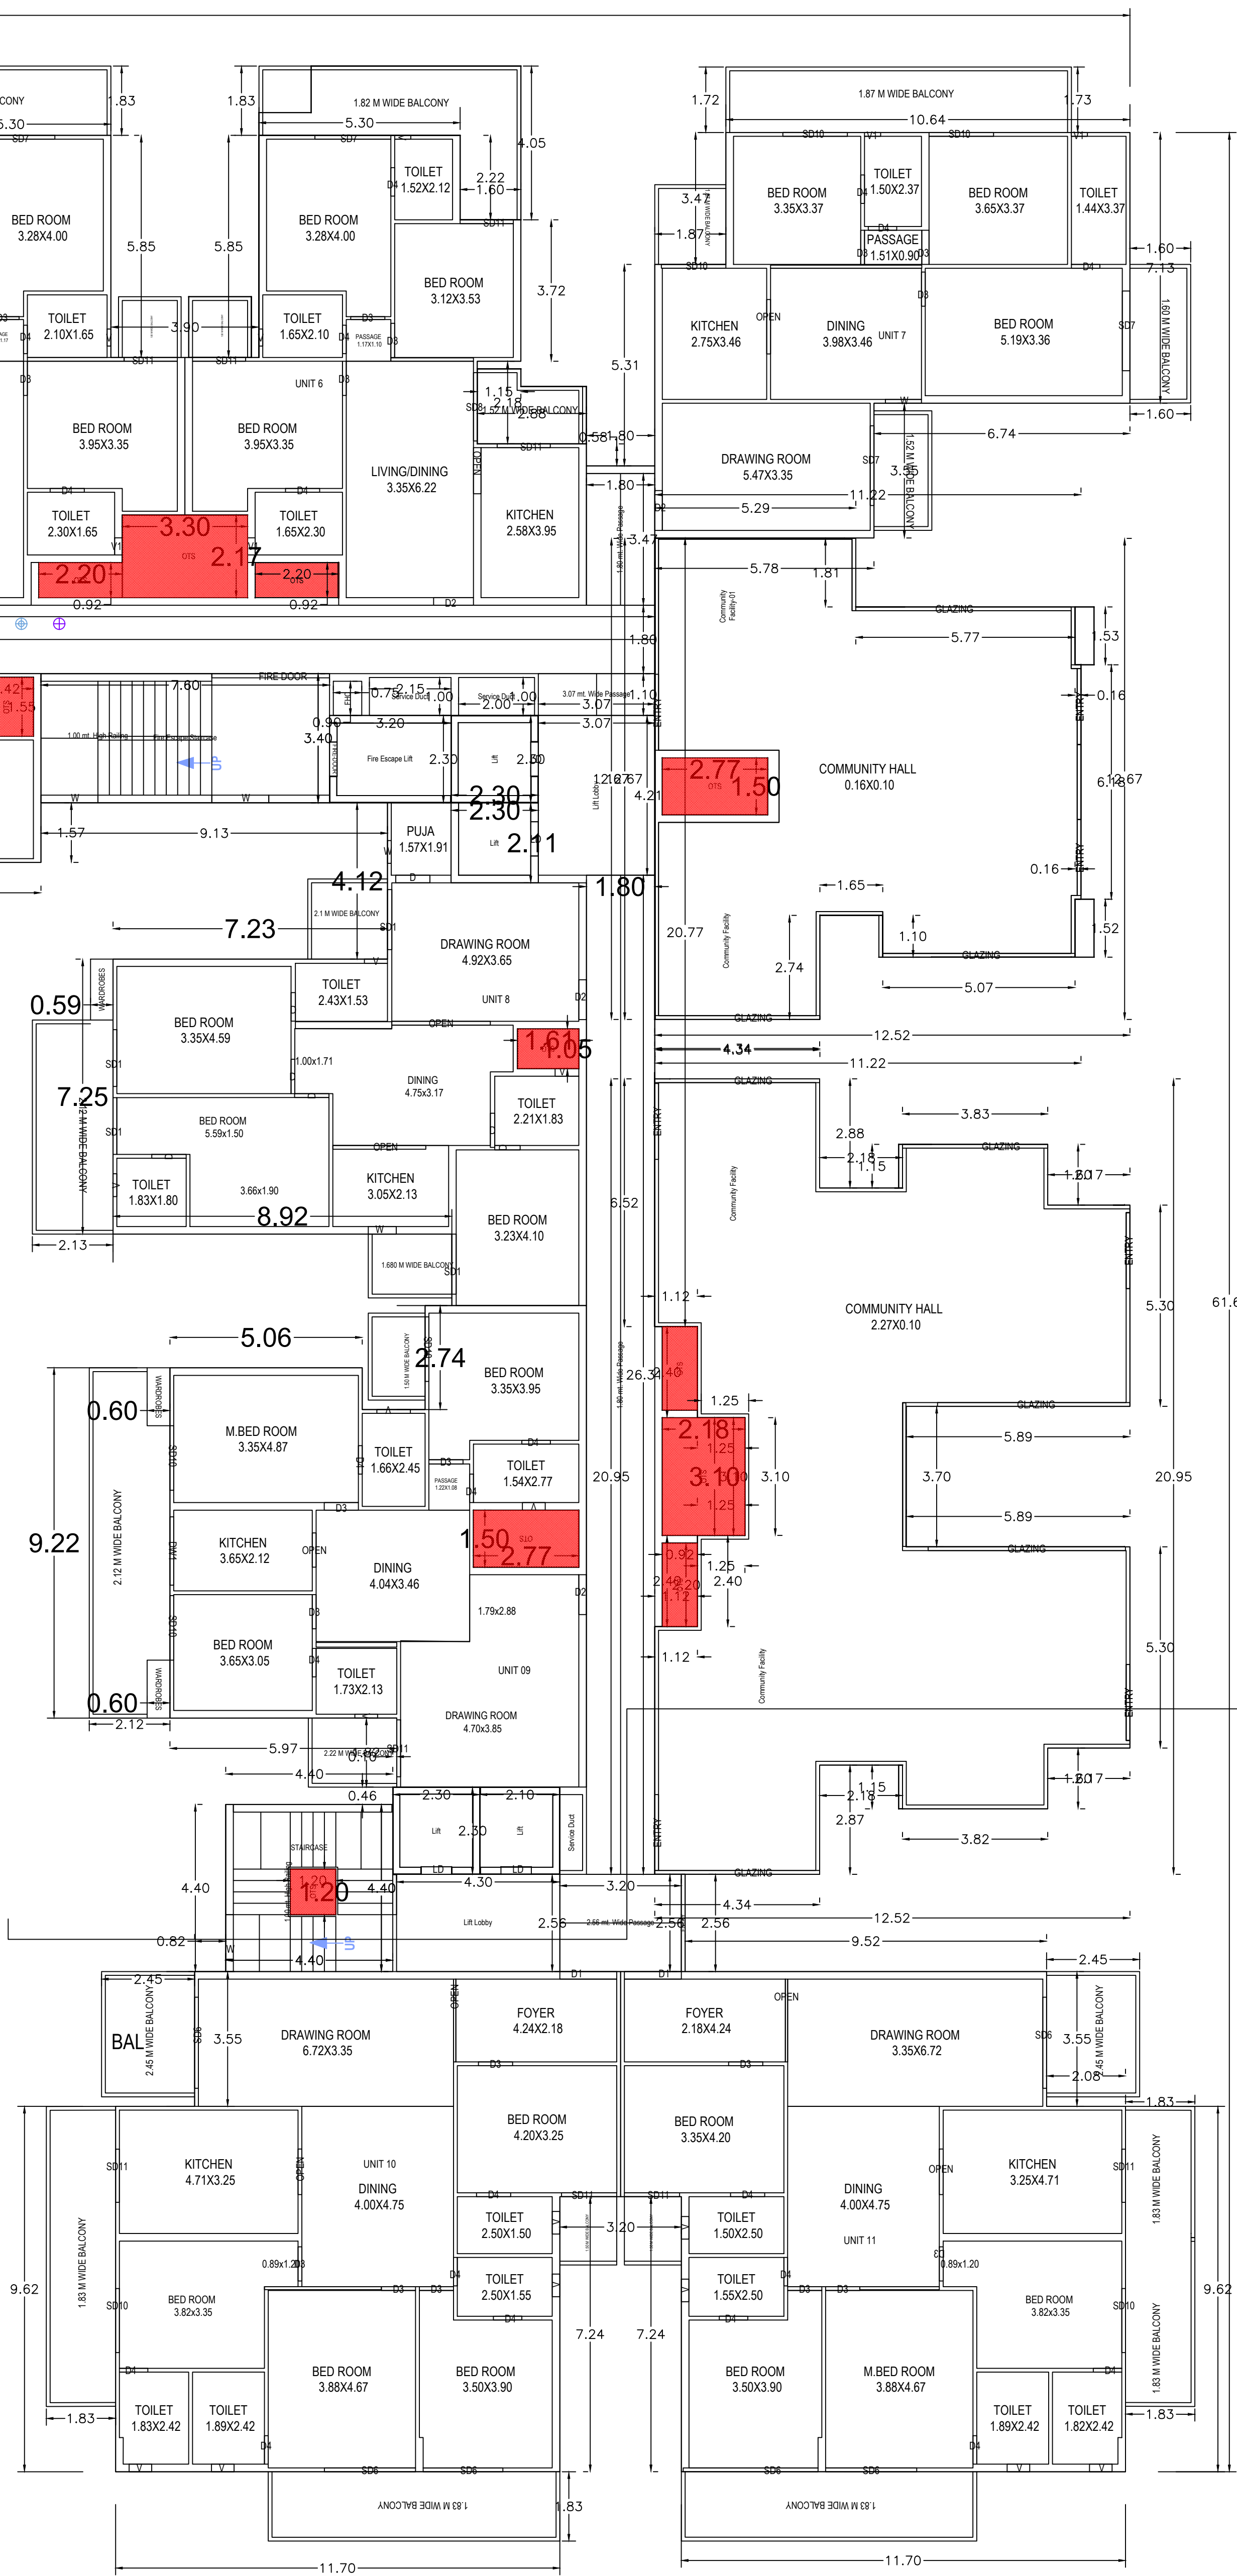

GROUND FLOOR PLAN
TOWER-A
(Proposed)
(SCALE 1:100)

Note: - 1) This drawing is prepared as per the current prevailing Building Bye Laws.
2) If Map sanctioned is used for purpose anything other than stated in application will lead to rejection of Map.

Total Plot Area :-	10789.08	Total FAR Area :-	37547.70
Total Coverage Area :-	2744.55	Total BUA Area :-	58353.26

SCHEDULE OF WINDOW/VENTILATION:


BUILDING NAME	NAME	LENGTH	HEIGHT	NOS
A (A)	V	0.33	1.20	40
A (A)	VI	0.43	1.20	40
A (A)	V	0.43	1.20	95
A (A)	V	0.45	1.20	115
A (A)	VI	0.45	1.20	95
A (A)	V	0.48	1.20	60
A (A)	V	0.58	1.20	60
A (A)	V	0.59	1.20	20
A (A)	V	0.60	1.20	256
A (A)	W	0.60	1.20	20
A (A)	V	0.61	1.20	20
A (A)	V	0.62	1.20	20
A (A)	W	0.74	1.20	20
A (A)	V	0.88	1.20	60
A (A)	W	0.95	1.20	20
A (A)	W	1.17	1.20	20
A (A)	W	1.32	1.20	20
A (A)	SD11	1.37	1.20	18
A (A)	SD11	1.40	1.20	285
A (A)	SD11	1.40	2.10	20
A (A)	SD11	1.45	1.20	40
A (A)	W	1.50	1.20	62
A (A)	SD1	1.50	1.20	40
A (A)	SD11	1.50	2.00	20
A (A)	SD	1.55	1.20	20
A (A)	SD1	1.58	1.20	40
A (A)	SD	1.67	1.20	80
A (A)	SD10	1.69	2.10	20
A (A)	SD10	1.70	1.20	114
A (A)	SD	1.70	2.00	20
A (A)	DW1	1.80	1.20	58
A (A)	SD	1.80	1.20	20
A (A)	SD8	1.80	1.20	95
A (A)	SD	1.90	1.20	40
A (A)	SD	2.00	1.20	20
A (A)	SD7	2.00	1.20	95
A (A)	SD7	2.10	1.20	40
A (A)	SD6	2.10	1.20	40
A (A)	SD	2.40	1.20	60
A (A)	SD6	2.40	1.20	80
A (A)	SD	2.50	1.20	20
A (A)	GLAZING	3.83	1.20	01
A (A)	GLAZING	4.34	1.20	03
A (A)	GLAZING	5.07	1.20	02
A (A)	GLAZING	5.20	1.20	01
A (A)	GLAZING	5.67	1.20	01
Total	-	-	-	2396

BALCONY CALCULATION TABLE TOWER A			
FIRST FLOOR			
2.12 X 13.80 X 1 X 1	29.26		325.11
1.82 X 7.40 X 1 X 1	13.47		
1.50 X 1.65 X 3 X 1	7.42		
1.82 X 6.90 X 3 X 1	37.67		
1.60 X 2.22 X 3 X 1	10.66		
1.52 X 2.77 X 3 X 1	12.63		
1.15 X 0.46 X 3 X 1	3.59		
1.87 X 2.10 X 1 X 1	3.93		
1.82 X 9.10 X 1 X 1	16.56		
1.60 X 3.65 X 1 X 1	5.84		
1.52 X 3.15 X 1 X 1	4.79		
2.45 X 3.30 X 1 X 1	8.08		
1.82 X 3.45 X 1 X 1	6.28		
1.82 X 3.10 X 1 X 1	5.64		
1.82 X 5.05 X 1 X 1	9.19		
1.50 X 1.80 X 2 X 1	5.40		
1.82 X 7.68 X 1 X 1	13.98		
1.82 X 7.90 X 1 X 1	14.38		
2.45 X 3.30 X 1 X 1	8.08		
1.82 X 2.22 X 1 X 1	4.04		
1.52 X 1.52 X 2 X 1	4.62		
2.12 X 6.17 X 1 X 1	13.08		
1.50 X 1.52 X 2 X 1	4.56		
2.10 X 6.17 X 1 X 1	12.96		
1.42 X 2.80 X 1 X 1	3.98		
0.86 X 0.85 X 1 X 1	0.72		
1.82 X 10.24 X 1 X 1	18.64		
2.14 X 6.90 X 1 X 1	14.77		

SCHEDULE OF DOOR:

BUILDING NAME	NAME	LENGTH	HEIGHT	NOS
A (A)	D	0.67	2.10	20
A (A)	D	0.75	2.10	280
A (A)	D4	0.75	2.10	562
A (A)	LD	0.80	2.10	82
A (A)	FIRE-DOOR	0.90	2.10	21
A (A)	D	0.90	2.10	260
A (A)	LD	0.90	2.10	42
A (A)	OPEN	0.90	2.10	58
A (A)	D3	0.90	2.10	619
A (A)	D4	0.90	2.10	135
A (A)	D	0.91	2.10	60
A (A)	D	1.05	2.10	20
A (A)	D2	1.05	2.10	154
A (A)	OPEN	1.20	2.10	40
A (A)	OPEN	1.21	2.10	95
A (A)	OPEN	1.40	2.10	20
A (A)	SD11	1.40	2.10	20
A (A)	OPEN	1.43	2.10	20
A (A)	D1	1.50	2.10	40
A (A)	D	1.51	2.10	20
A (A)	D	1.54	2.10	20
A (A)	OPEN	1.61	2.10	20
A (A)	SD10	1.69	2.10	20
A (A)	ENTRY	2.00	2.10	04
A (A)	OPEN	2.18	2.10	60
A (A)	OPEN	2.28	2.10	20
A (A)	OPEN	2.45	2.10	20
A (A)	ENTRY	2.56	2.10	02
A (A)	OPEN	2.59	2.10	20
A (A)	FIRE DOOR	3.10	2.10	21
A (A)	OPEN	3.35	2.10	20
Total	-	-	-	2795

Building USE/SUBUSE Details											
Building Name	Building Use	Building SubUse	Building Use Group	Building Type	Building Structure	No Of Residential Units	No Of Non-Residential Units	Floor Name	Floor Use	Floor SubUse	FAR Name
A (TOWER)	Residential	Group Housing	-	Highrise	273			GROUND FLOOR PLAN	Community Facility + Residential	Group Housing	Residential FAR
								FIRST FLOOR PLAN	Residential	Group Housing	Residential FAR
								TYPICAL - 2-18 FLOOR PLAN	Residential	Group Housing	Residential FAR
								NINETEENTH FLOOR PLAN	Residential	Group Housing	Residential FAR
								TERRACE FLOOR PLAN	Residential	Group Housing	Residential FAR
B (TOWER)	Residential	Group Housing	-	Highrise	72			BASEMENT FIRST FLOOR PLAN	PARKING	Group Housing	PARKING
								BASEMENT SECOND FLOOR PLAN	PARKING	Group Housing	PARKING
								GROUND FLOOR PLAN	Residential	Group Housing	Commercial FAR
								FIRST FLOOR PLAN	Residential	Group Housing	Residential FAR
								SECOND FLOOR PLAN	Residential	Group Housing	Residential FAR
								TYPICAL - 3-12 FLOOR PLAN	Residential	Group Housing	Residential FAR
								TERRACE FLOOR PLAN	Residential	Group Housing	Residential FAR

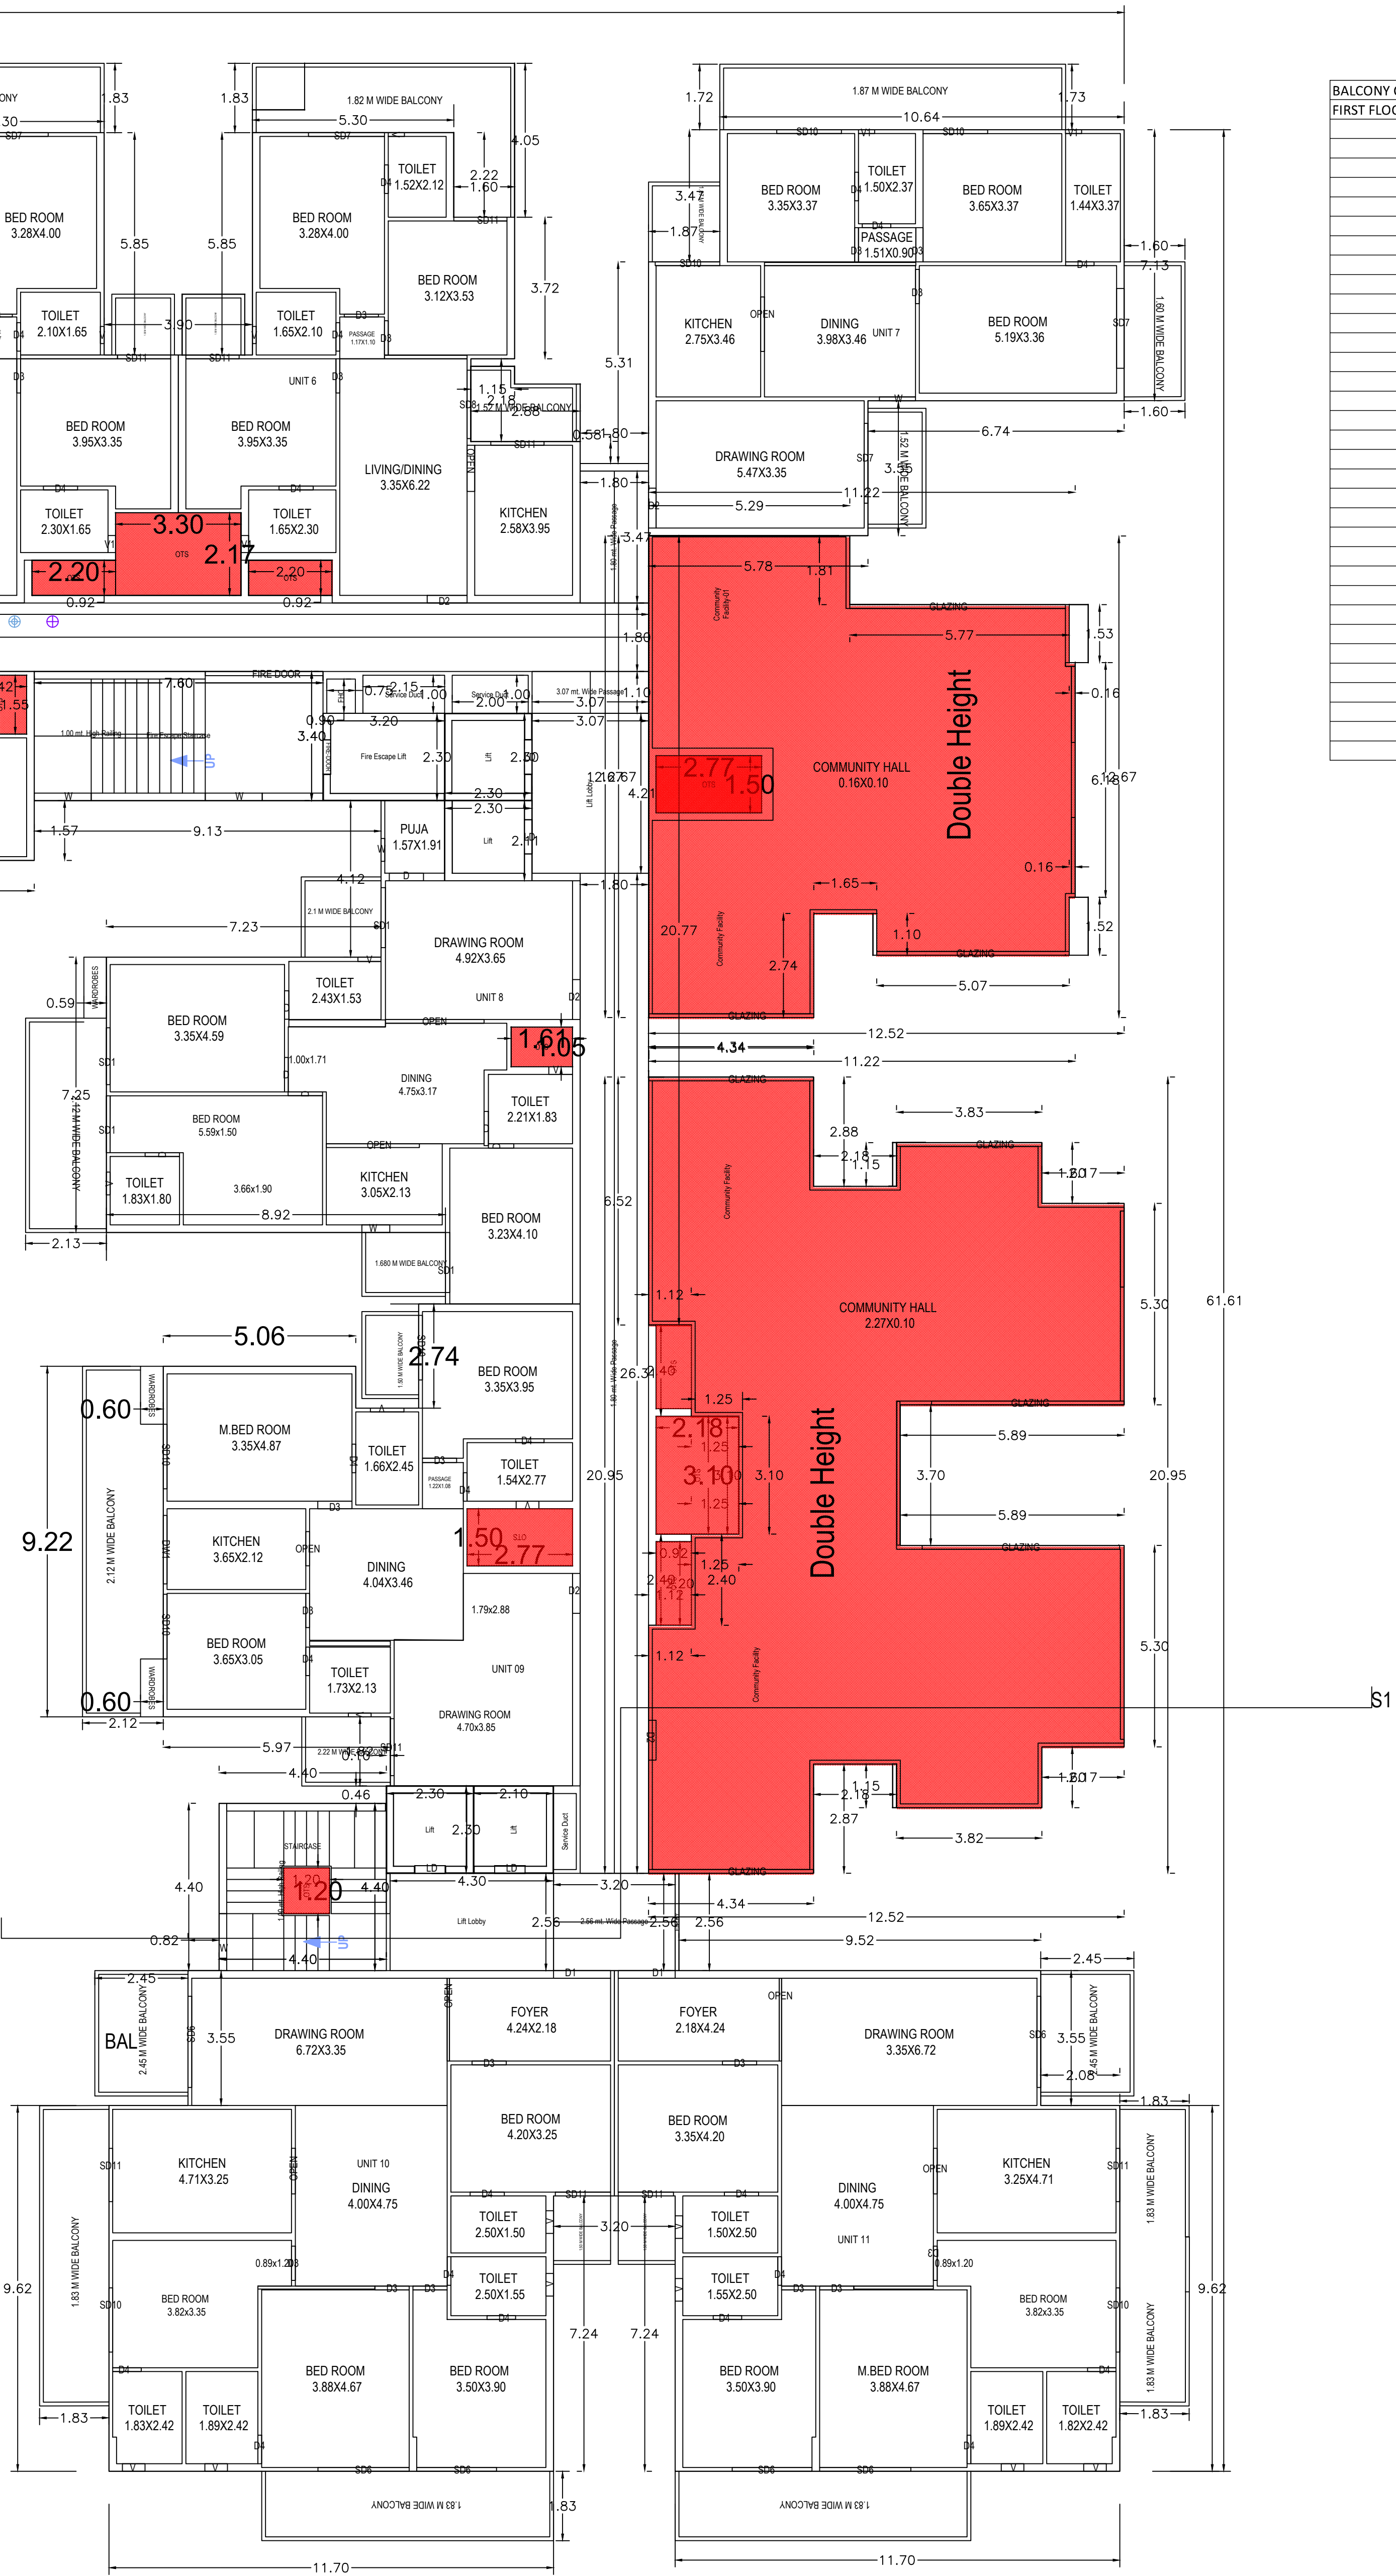

FIRST FLOOR PLAN
TOWER-A
(Proposed)
(SCALE 1:100)

Note: - 1) This drawing is prepared as per the current prevailing Building Bye Laws.
2) If Map sanctioned is used for purpose anything other than stated in application will lead to rejection of Map.

Total Plot Area :-	10789.08	Total FAR Area :-	37547.70
Total Coverage Area :-	2744.55	Total BUA Area :-	58353.26

OWNER'S NAME AND SIGNATURE
DIVYANSH AND UPPAL
LLP.chandrapr@divyanshindia.com.9873086693

ARCHITECT'S NAME AND SIGNATURE
Vishal Mittal
CA/9823185

QR Code
Ghaziabad Development Authority

Building Plan Application Number
CDA/BP/22-23/1035
Sanctioned On
24 Dec 2023
Valid Till
17 Jan 2029
Approved By
Chandra Prakash Tripathi (Chief Architect and Town Planner/Additional S
Examined By
Shiv Shankar Srivastava (Junior engineer)
S K Srivastava (Assistant Engineer)
Arvind Kumar (Town Planner/ Executive engineer)
Chandra Prakash Tripathi (Chief Architect and Town Planner/Additional S
Rajesh Kumar Singh (Secretary)
Chandra Prakash Tripathi (Chief Architect and Town Planner/Additional S

SCHEDULE OF DOOR:

BUILDING NAME	NAME	LENGTH	HEIGHT	NOS
A (A)	D	0.67	2.10	20
A (A)	D	0.75	2.10	280
A (A)	D4	0.75	2.10	562
A (A)	LD	0.80	2.10	82
A (A)	FIRE-DOOR	0.90	2.10	21
A (A)	D	0.90	2.10	260
A (A)	LD	0.90	2.10	42
A (A)	OPEN	0.90	2.10	58
A (A)	D3	0.90	2.10	619
A (A)	D4	0.90	2.10	135
A (A)	D	0.91	2.10	60
A (A)	D	1.05	2.10	20
A (A)	D2	1.05	2.10	154
A (A)	OPEN	1.20	2.10	40
A (A)	OPEN	1.21	2.10	95
A (A)	OPEN	1.40	2.10	20
A (A)	SD11	1.40	2.10	20
A (A)	OPEN	1.43	2.10	20
A (A)	D1	1.50	2.10	40
A (A)	D	1.51	2.10	20
A (A)	D	1.54	2.10	20
A (A)	OPEN	1.61	2.10	20
A (A)	SD10	1.69	2.10	20
A (A)	ENTRY	2.00	2.10	04
A (A)	OPEN	2.18	2.10	60
A (A)	OPEN	2.28	2.10	20
A (A)	OPEN	2.45	2.10	20
A (A)	ENTRY	2.56	2.10	02
A (A)	OPEN	2.59	2.10	20
A (A)	FIRE DOOR	3.10	2.10	21
A (A)	OPEN	3.35	2.10	20
Total	-	-	-	2795



BALCONY CALCULATION TABLE TOWER A

2-18 TYPICAL FLOOR			
2.12 X 13.80 X 1 X 17	497.42		6702.42
1.82 X 7.40 X 1 X 17	228.99		
1.50 X 1.65 X 5 X 17	210.29		
1.82 X 6.90 X 5 X 17	1067.43		
1.60 X 2.22 X 5 X 17	301.92		
1.52 X 7.77 X 5 X 17	357.85		
1.15 X 0.46 X 5 X 17	44.88		
1.87 X 2.10 X 1 X 17	66.64		
1.82 X 9.10 X 1 X 17	281.52		
1.60 X 3.65 X 1 X 17	99.28		
1.52 X 3.15 X 1 X 17	81.43		
1.61 X 2.30 X 1 X 17	62.90		
1.52 X 1.52 X 1 X 17	39.27		
2.12 X 6.17 X 1 X 17	222.36		
1.50 X 2.29 X 1 X 17	58.31		
2.45 X 3.30 X 1 X 17	137.36		
1.82 X 3.45 X 1 X 17	106.76		
1.82 X 3.10 X 1 X 17	95.88		
1.82 X 5.05 X 1 X 17	156.23		
1.50 X 1.80 X 2 X 17	91.80		
1.82 X 7.68 X 1 X 17	237.66		
1.82 X 7.90 X 1 X 17	244.46		
2.45 X 3.30 X 1 X 17	137.36		
1.82 X 2.22 X 1 X 17	68.68		
1.52 X 1.52 X 2 X 17	78.54		
2.12 X 6.17 X 1 X 17	222.36		
1.50 X 2.45 X 1 X 17	62.39		
1.68 X 2.22 X 1 X 17	63.41		
2.12 X 5.64 X 1 X 17	203.32		
2.10 X 2.10 X 1 X 17	74.97		
2.12 X 4.30 X 1 X 17	155.04		
1.50 X 1.52 X 2 X 17	77.52		
2.10 X 6.17 X 1 X 17	220.32		
1.42 X 2.80 X 1 X 17	67.66		
0.86 X 0.85 X 1 X 17	12.24		
1.82 X 10.24 X 1 X 17	316.88		
2.14 X 6.90 X 1 X 17	251.09		

UNIT BUA TABLE TOWER A										
Floor	Name	Unit Built Up Area Type	Net Usable Area	Additions for Gross Unit Built Up Area (in Sq.m)	Gross Unit Built Up Area	Deductions From Gross Unit Built Up Area (Area in Sq.m)	Unit Built Up Area	Deductions (Area in Sq.m)	Carpet Area	No. of Unit
GROUND FLOOR PLAN	Community Facility	OTHER	187.62		187.62		187.62		187.62	00
	Common Property	OTHER	117.84		117.84		117.84		117.84	00
	UNIT 09	DWELLING UNIT	154.42	1.82	156.24	0.00	156.24	0.00	156.24	11
	UNIT 10	DWELLING UNIT	151.99	0.00	151.99	0.00	151.99	0.00	151.99	11
	UNIT 11	DWELLING UNIT	160.35	0.00	160.35	0.00	160.35	0.00	160.35	11
	UNIT 12	DWELLING UNIT	158.24	2.25	160.49	0.00	160.49	0.00	160.49	11
	UNIT 13	DWELLING UNIT	158.69	0.00	158.69	0.00	158.69	0.00	158.69	11
	UNIT 14	DWELLING UNIT	158.54	1.82	160.36	0.00	160.36	0.00	160.36	11
	UNIT 15	DWELLING UNIT	92.76	0.00	92.76	0.00	92.76	0.00	92.76	11
	UNIT 16	DWELLING UNIT	92.76	0.00	92.76	0.00	92.76	0.00	92.76	11
	UNIT 17	DWELLING UNIT	103.23	0.00	103.23	0.00	103.23	0.00	103.23	11
FIRST FLOOR PLAN	UNIT 18	DWELLING UNIT	111.05	0.00	111.05	0.00	111.05	0.00	111.05	11
	UNIT 19	DWELLING UNIT	115.41	0.00	115.41	0.00	115.41	0.00	115.41	11
	UNIT 20	DWELLING UNIT	160.35	0.00	160.35	0.00	160.35	0.00	160.35	11
	UNIT 21	DWELLING UNIT	160.35	0.00	160.35	0.00	160.35	0.00	160.35	11
	UNIT 22	DWELLING UNIT	158.24	2.25	160.49	0.00	160.49	0.00	160.49	11
	UNIT 23	DWELLING UNIT	158.69	0.00	158.69	0.00	158.69	0.00	158.69	11
	UNIT 24	DWELLING UNIT	158.54	1.82	160.36	0.00	160.36	0.00	160.36	11
	UNIT 25	DWELLING UNIT	92.76	0.00	92.76	0.00	92.76	0.00	92.76	11
	UNIT 26	DWELLING UNIT	92.76	0.00	92.76	0.00	92.76	0.00	92.76	11
	UNIT 27	DWELLING UNIT	103.23	0.00	103.23	0.00	103.23	0.00	103.23	11
	UNIT 28	DWELLING UNIT	111.05	0.00	111.05	0.00	111.05	0.00	111.05	11
TYPICAL 2-18 FLOOR PLAN	UNIT 29	DWELLING UNIT	115.41	0.00	115.41	0.00	115.41	0.00	115.41	11
	UNIT 30	DWELLING UNIT	160.35	0.00	160.35	0.00	160.35	0.00	160.35	11
	UNIT 31	DWELLING UNIT	160.35	0.00	160.35	0.00	160.35	0.00	160.35	11
	UNIT 32	DWELLING UNIT	158.24	2.25	160.49	0.00	160.49	0.00	160.49	11
	UNIT 33	DWELLING UNIT	158.69	0.00	158.69	0.00	158.69	0.00	158.69	11
	UNIT 34	DWELLING UNIT	158.54	1.82	160.36	0.00	160.36	0.00	160.36	11
	UNIT 35	DWELLING UNIT	92.76	0.00	92.76	0.00	92.76	0.00	92.76	11
	UNIT 36	DWELLING UNIT	92.76	0.00	92.76	0.00	92.76	0.00	92.76	11
	UNIT 37	DWELLING UNIT	103.23	0.00	103.23	0.00	103.23	0.00	103.23	11
	UNIT 38	DWELLING UNIT	111.05	0.00	111.05	0.00	111.05	0.00	111.05	11
	UNIT 39	DWELLING UNIT	115.41	0.00	115.41	0.00	115.41	0.00	115.41	11
NINETEENTH FLOOR PLAN	UNIT 40	DWELLING UNIT	160.35	0.00	160.35	0.00	160.35	0.00	160.35	11
	UNIT 41	DWELLING UNIT	160.35	0.00	160.35	0.00	160.35	0.00	160.35	11
	UNIT 42	DWELLING UNIT	158.24	2.25	160.49	0.00	160.49	0.00	160.49	11
	UNIT 43	DWELLING UNIT	158.69	0.00	158.69	0.00	158.69	0.00	158.69	11
	UNIT 44	DWELLING UNIT	158.54	1.82	160.36	0.00	160.36	0.00	160.36	11
	UNIT 45	DWELLING UNIT	92.76	0.00	92.76	0.00	92.76	0.00	92.76	11
	UNIT 46	DWELLING UNIT	92.76	0.00	92.76	0.00	92.76	0.00	92.76	11
	UNIT 47	DWELLING UNIT	103.23	0.00	103.23	0.00	103.23	0.00	103.23	11
	UNIT 48	DWELLING UNIT	111.05	0.00	111.05	0.00	111.05	0.00	111.05	11
	UNIT 49	DWELLING UNIT	115.41	0.00	115.41	0.00	115.41	0.00	115.41	11
	UNIT 50	DWELLING UNIT	160.35	0.00	160.35	0.00	160.35	0.00	160.35	11
TYPICAL 2-18 FLOOR PLAN	UNIT 51	DWELLING UNIT	160.35	0.00	160.35	0.00	160.35	0.00	160.35	11
	UNIT 52	DWELLING UNIT	158.24	2.25	160.49	0.00	160.49	0.00	160.49	11
	UNIT 53	DWELLING UNIT	158.69	0.00	158.69	0.00	158.69	0.00	158.69	11
	UNIT 54	DWELLING UNIT	158.54	1.82	160.36	0.00	160.36	0.00	160.36	11
	UNIT 55	DWELLING UNIT	92.76	0.00	92.76	0.00	92.76	0.00	92.76	11
	UNIT 56	DWELLING UNIT	92.76	0.00	92.76	0.00	92.76	0.00	92.76	11
	UNIT 57	DWELLING UNIT	103.23	0.00	103.23	0.00	103.23	0.00	103.23	11
	UNIT 58	DWELLING UNIT	111.05	0.00	111.05	0.00	111.05	0.00	111.05	11
	UNIT 59	DWELLING UNIT	115.41	0.00	115.41	0.00	115.41	0.00	115.41	11
	UNIT 60	DWELLING UNIT	160.35	0.00	160.35	0.00	160.35	0.00	160.35	11
	UNIT 61	DWELLING UNIT	160.35	0.00	160.35	0.00	160.35	0.00	160.35	11
TYPICAL 2-18 FLOOR PLAN	UNIT 62	DWELLING UNIT	158.24	2.25	160.49	0.00	160.49	0.00	160.49	11
	UNIT 63	DWELLING UNIT	158.69	0.00	158.69	0.00	158.69	0.00	158.69	11
	UNIT 64	DWELLING UNIT	158.54	1.82	160.36	0.00	160.36	0.00	160.36	11
	UNIT 65	DWELLING UNIT	92.76	0.00	92.76	0.00	92.76	0.00	92.76	11
	UNIT 66	DWELLING UNIT	92.76	0.00	92.76	0.00	92.76	0.00	92.76	11
	UNIT 67	DWELLING UNIT	103.23	0.00	103.23	0.00	103.23	0.00	103.23	11
	UNIT 68	DWELLING UNIT	111.05	0.00	111.05	0.00	111.05	0.00	111.05	11
	UNIT 69	DWELLING UNIT	115.41	0.00	115.41	0.00	115.41	0.00	115.41	11
	UNIT 70	DWELLING UNIT	160.35	0.00	160.35	0.00	160.35	0.00	160.35	11
	UNIT 71	DWELLING UNIT	160.35	0.00	160.35	0.00	160.35	0.00	160.35	11
	UNIT 72	DWELLING UNIT	158.24	2.25	160.49	0.00	160.49	0.00	160.49	11
TYPICAL 2-18 FLOOR PLAN	UNIT 73	DWELLING UNIT	158.69	0.00	158.69	0.00	158.69	0.00	158.69	11
	UNIT 74	DWELLING UNIT	158.54	1.82	160.36	0.00	160.36	0.00	160.36	11
	UNIT 75	DWELLING UNIT	92.76	0.00	92.76	0.00	92.76	0.00	92.76	11
	UNIT 76	DWELLING UNIT	92.76	0.00	92.76	0.00	92.76	0.00	92.76	11
	UNIT 77	DWELLING UNIT	103.23	0.00	103.23	0.00	103.23	0.00	103.23	11
	UNIT 78	DWELLING UNIT	111.05	0.00	111.05	0.00	111.05	0.00	111.05	11
	UNIT 79	DWELLING UNIT	115.41	0.00	115.41	0.00	115.41	0.00	115.41	11
	UNIT 80	DWELLING UNIT	160.35	0.00	160.35	0.00	160.35	0.00	160.35	11
	UNIT 81	DWELLING UNIT	160.35	0.00	160.35	0.00	160.35	0.00	160.35	11
	UNIT 82	DWELLING UNIT	158.24	2.25	160.49	0.00	160.49	0.00	160.49	11
	UNIT 83	DWELLING UNIT	158.69	0.00	158.69	0.00	158.69	0.00	158.69	11
TYPICAL 2-18 FLOOR PLAN	UNIT 84	DWELLING UNIT	158.54	1.82	160.36	0.00	160.36	0.00	160.36	11
	UNIT 85	DWELLING UNIT	92.76	0.00	92.76	0.00	92.76	0.00	92.76	11
	UNIT 86	DWELLING UNIT	92.76	0.00	92.76	0.00	92.76	0.00	92.76	11
	UNIT 87	DWELLING UNIT	103.23	0.00	103.23	0.00	103.23	0.00	103.23	11
	UNIT 88	DWELLING UNIT	111.05	0.00	111.05	0.00	111.05	0.00	111.05	11
	UNIT 89	DWELLING UNIT	115.41	0.00	115.41	0.00	115.41	0.00	115.41	11
	UNIT 90	DWELLING UNIT	160.35	0.00	160.35	0.00	160.35	0.00	160.35	11
	UNIT 91	DWELLING UNIT	160.35	0.00	160.35	0.00	160.35	0.00	160.35	11
	UNIT 92	DWELLING UNIT	158.24	2.25	160.49	0.00	160.49	0.00	160.49	11
	UNIT 93	DWELLING UNIT	158.69	0.00	158.69	0.00	158.69	0.00	158.69	11
	UNIT 94	DWELLING UNIT	158.54	1.82	160.36	0.00	160.36	0.00	160.36	11
TYPICAL 2-18 FLOOR PLAN	UNIT 95	DWELLING UNIT	92.76	0.00	92.76	0.00	92.76	0.00	92.76	11
	UNIT 96	DWELLING UNIT	92.76	0.00	92.76	0.00	92.76	0.00	92.76	11
	UNIT 97	DWELLING UNIT	103.23	0.00	103.23	0.00	103.23	0.00	103.23	11
	UNIT 98	DWELLING UNIT	111.05	0.00	111.05	0.00	111.05	0.00	111.05	11
	UNIT 99	DWELLING UNIT	115.41	0.00	115.41	0.00	115.41	0.00	115.41	11
	UNIT 100	DWELLING UNIT	160.35	0.00	160.35	0.00	160.35	0.00	160.35	11
	UNIT 101	DWELLING UNIT	160.35	0.00	160.35	0.00	160.35	0.00	160.35	11
	UNIT 102	DWELLING UNIT	158.24	2.25	160.49	0.00	160.49	0.00	160.49	11
	UNIT 103	DWELLING UNIT	158.69	0.00	158.69	0.00	158.69	0.00	158.69	11
	UNIT 104	DWELLING UNIT	158.54	1.82	160.36	0.00	160.36	0.00	160.36	11
	UNIT 105	DWELLING UNIT	92.76	0.00	92.76	0.00	92.76	0.00	92.76	11
TYPICAL 2-18 FLOOR PLAN	UNIT 106	DWELLING UNIT	92.76	0.00	92.76	0.00	92.76	0.00	92.76	11
	UNIT 107	DWELLING UNIT	103.23	0.00	103.23	0.00	103.23	0.00	103.23	11
	UNIT 108	DWELLING UNIT	111.05	0.00	111.05	0.00	111.05	0.00	111.05	11
	UNIT 109	DWELLING UNIT	115.41	0.00	115.41	0.00	115.41	0.00	115.41	11
	UNIT 110	DWELLING UNIT	160.35	0.00	160.35	0.00	160.35	0.00	160.35	11
	UNIT 111	DWELLING UNIT	160.35	0.00	160.35	0.00	160.35	0.00	160.35	11
	UNIT 112	DWELLING UNIT	158.24	2.25	160.49	0.00	160.49	0.00	160.49	11
	UNIT 113	DWELLING UNIT	158.69	0.00	158.69	0.00	158.69	0.00	158.69	11
	UNIT 114	DWELLING UNIT	158.54	1.82	160.36	0.00	160.36	0.00	160.36	11
	UNIT 115	DWELLING UNIT	92.76	0.00	92.76	0.00	92.76	0.00	92.76	11
	UNIT 116	DWELLING UNIT	92.76	0.00	92.76	0.00	92.76	0.00	92.76	11
TYPICAL 2-18 FLOOR PLAN	UNIT 117	DWELLING UNIT	103.23	0.00	103.23	0.00	103.23	0.00	103.23	11
	UNIT 118	DWELLING UNIT	111.05	0.00	111.05	0.00	111.05	0.00	111.05	11
	UNIT 119	DWELLING UNIT	115.41	0.00	115.41	0.00	115.41	0.00	115.41	11
	UNIT 120	DWELLING UNIT	160.35	0.00	160.35	0.00	160.35	0.00	160.35	11
	UNIT 121	DWELLING UNIT	160.35	0.00	160.35	0.00	160.35	0.00	160.35	11
	UNIT 122	DWELLING UNIT	158.24	2.25	160.49	0.00	160.49	0.00	160.49	11
	UNIT 123	DWELLING UNIT	158.69	0.00	158.69	0.00	158.69	0.00	158.69	11
	UNIT 124	DWELLING UNIT	158.54	1.82	160.36	0.00	160.36	0.00	160.36	11
	UNIT 125	DWELLING UNIT	92.76	0.00	92.76	0.00	92.76	0.00	92.76	11
	UNIT 126	DWELLING UNIT	92.76	0.00	92.76	0.00	92.76	0.00	92.76	11
	UNIT 127	DWELLING UNIT	103.23	0.00	103.23	0.00	103.23	0.00	103.23	11
TYPICAL 2-18 FLOOR PLAN	UNIT 128	DWELLING UNIT	111.05							

GREEN FAR HATCH



BALCONY CALCULATION TABLE TOWER A			
19TH FLOOR			
2.12 X 13.80 X 1 X 1	29.26	375.17	
1.82 X 7.40 X 1 X 1	13.47		
1.50 X 1.65 X 4 X 1	9.90		
1.82 X 6.90 X 4 X 1	50.23		
1.60 X 2.22 X 4 X 1	14.21		
1.52 X 2.77 X 4 X 1	21.05		
1.15 X 0.46 X 4 X 1	2.12		
1.87 X 2.10 X 1 X 1	3.93		
1.82 X 5.10 X 1 X 1	16.56		
1.60 X 3.65 X 1 X 1	5.84		
1.52 X 3.15 X 1 X 1	4.79		
1.61 X 2.30 X 1 X 1	3.70		
1.52 X 1.52 X 1 X 1	2.31		
2.12 X 6.17 X 1 X 1	13.08		
1.50 X 2.29 X 1 X 1	3.43		
2.45 X 3.30 X 1 X 1	8.08		
1.82 X 3.45 X 1 X 1	6.28		
1.82 X 3.10 X 1 X 1	5.64		
1.82 X 5.05 X 1 X 1	9.19		
1.50 X 1.80 X 2 X 1	5.40		
1.82 X 7.68 X 1 X 1	13.98		
1.82 X 7.90 X 1 X 1	14.38		
2.45 X 3.30 X 1 X 1	8.08		
1.82 X 2.22 X 1 X 1	4.04		
1.52 X 1.52 X 2 X 1	4.62		
2.12 X 6.17 X 1 X 1	13.08		
1.50 X 2.45 X 1 X 1	3.67		
1.68 X 2.22 X 1 X 1	3.73		
2.12 X 5.64 X 1 X 1	11.96		
2.10 X 2.10 X 1 X 1	4.41		
2.12 X 4.30 X 1 X 1	9.12		
1.50 X 1.52 X 2 X 1	4.56		
2.10 X 6.17 X 1 X 1	12.96		
1.42 X 2.80 X 1 X 1	3.98		
0.86 X 0.85 X 1 X 1	0.72		
1.82 X 10.24 X 1 X 1	18.64		
2.14 X 6.90 X 1 X 1	14.77		

SCHEDULE OF WINDOW/VENTILATION:

BUILDING NAME	NAME	LENGTH	HEIGHT	NOS
A (A)	V	0.33	1.20	40
A (A)	V1	0.43	1.20	40
A (A)	V	0.43	1.20	95
A (A)	V	0.45	1.20	115
A (A)	V1	0.45	1.20	95
A (A)	V	0.48	1.20	60
A (A)	V	0.58	1.20	60
A (A)	V	0.59	1.20	20
A (A)	V	0.60	1.20	256
A (A)	W	0.60	1.20	20
A (A)	V	0.61	1.20	20
A (A)	V	0.62	1.20	20
A (A)	W	0.74	1.20	20
A (A)	V	0.88	1.20	60
A (A)	W	0.95	1.20	20
A (A)	W	1.17	1.20	20
A (A)	W	1.32	1.20	20
A (A)	SD11	1.37	1.20	18
A (A)	SD11	1.40	1.20	285
A (A)	SD11	1.40	2.10	20
A (A)	SD11	1.45	1.20	40
A (A)	W	1.50	1.20	62
A (A)	SD1	1.50	1.20	40
A (A)	SD11	1.50	2.00	20
A (A)	SD	1.55	1.20	20
A (A)	SD1	1.58	1.20	40
A (A)	SD	1.67	1.20	80
A (A)	SD10	1.69	2.10	20
A (A)	SD10	1.70	1.20	174
A (A)	SD	1.70	2.00	20
A (A)	DW1	1.80	1.20	58
A (A)	SD	1.80	1.20	20
A (A)	SD8	1.80	1.20	95
A (A)	SD	1.90	1.20	40
A (A)	SD	2.00	1.20	20
A (A)	SD7	2.00	1.20	95
A (A)	SD7	2.10	1.20	40
A (A)	SD6	2.10	1.20	40
A (A)	SD	2.40	1.20	60
A (A)	SD6	2.40	1.20	80
A (A)	SD	2.50	1.20	20
A (A)	GLAZING	3.83	1.20	01
A (A)	GLAZING	4.34	1.20	03
A (A)	GLAZING	5.07	1.20	02
A (A)	GLAZING	5.20	1.20	01
A (A)	GLAZING	5.67	1.20	01
Total	-	-	-	2396

SCHEDULE OF DOOR:

BUILDING NAME	NAME	LENGTH	HEIGHT	NOS
A (A)	D	0.67	2.10	20
A (A)	D	0.75	2.10	280
A (A)	D4	0.75	2.10	562
A (A)	LD	0.80	2.10	82
A (A)	FIRE-DOOR	0.90	2.10	21
A (A)	D	0.90	2.10	260
A (A)	LD	0.90	2.10	42
A (A)	OPEN	0.90	2.10	58
A (A)	D3	0.90	2.10	619
A (A)	D4	0.90	2.10	135
A (A)	D	0.91	2.10	60
A (A)	D	1.05	2.10	20
A (A)	D2	1.05	2.10	154
A (A)	OPEN	1.20	2.10	40
A (A)	OPEN	1.21	2.10	95
A (A)	OPEN	1.40	2.10	20
A (A)	SD11	1.40	2.10	20
A (A)	OPEN	1.43	2.10	20
A (A)	D1	1.50	2.10	40
A (A)	D	1.51	2.10	20
A (A)	D	1.54	2.10	20
A (A)	OPEN	1.61	2.10	20
A (A)	SD10	1.69	2.10	20
A (A)	ENTRY	2.00	2.10	04
A (A)	OPEN	2.18	2.10	60
A (A)	OPEN	2.28	2.10	20
A (A)	OPEN	2.45	2.10	20
A (A)	ENTRY	2.56	2.10	02
A (A)	OPEN	2.59	2.10	20
A (A)	FIRE DOOR	3.10	2.10	21
A (A)	OPEN	3.35	2.10	20
Total	-	-	-	2795

NINETEENTH FLOOR PLAN
TOWER-A(REFUGE AREA)
(Proposed)
(SCALE 1:100)

Note: - 1) This drawing is prepared as per the current prevailing Building Bye Laws.
2) If Map sanctioned is used for purpose anything other than stated in application will lead to rejection of Map.

Total Plot Area :-	10789.08	Total FAR Area :-	37547.70
Total Coverage Area :-	2744.55	Total BUA Area :-	58353.26

OWNER'S NAME AND SIGNATURE

DIVYANSH AND UPPAL
LLP.chandrapr@gmail.com,9873086693

ARCHITECT'S NAME AND SIGNATURE

Vishal Mittal
CA/9823185

Chandraprakash Tripathi

Chandraprakash Tripathi (Chief Architect and Town Planner/Additional S

Shiv Shankar Srivastava (Junior engineer)


S K Srivastava (Assistant Engineer)

Arvind Kumar (Town Planner/ Executive engineer)

Chandraprakash Tripathi (Chief Architect and Town Planner/Additional S

Rajesh Kumar Singh (Secretary)

Chandraprakash Tripathi (Chief Architect and Town Planner/Additional S

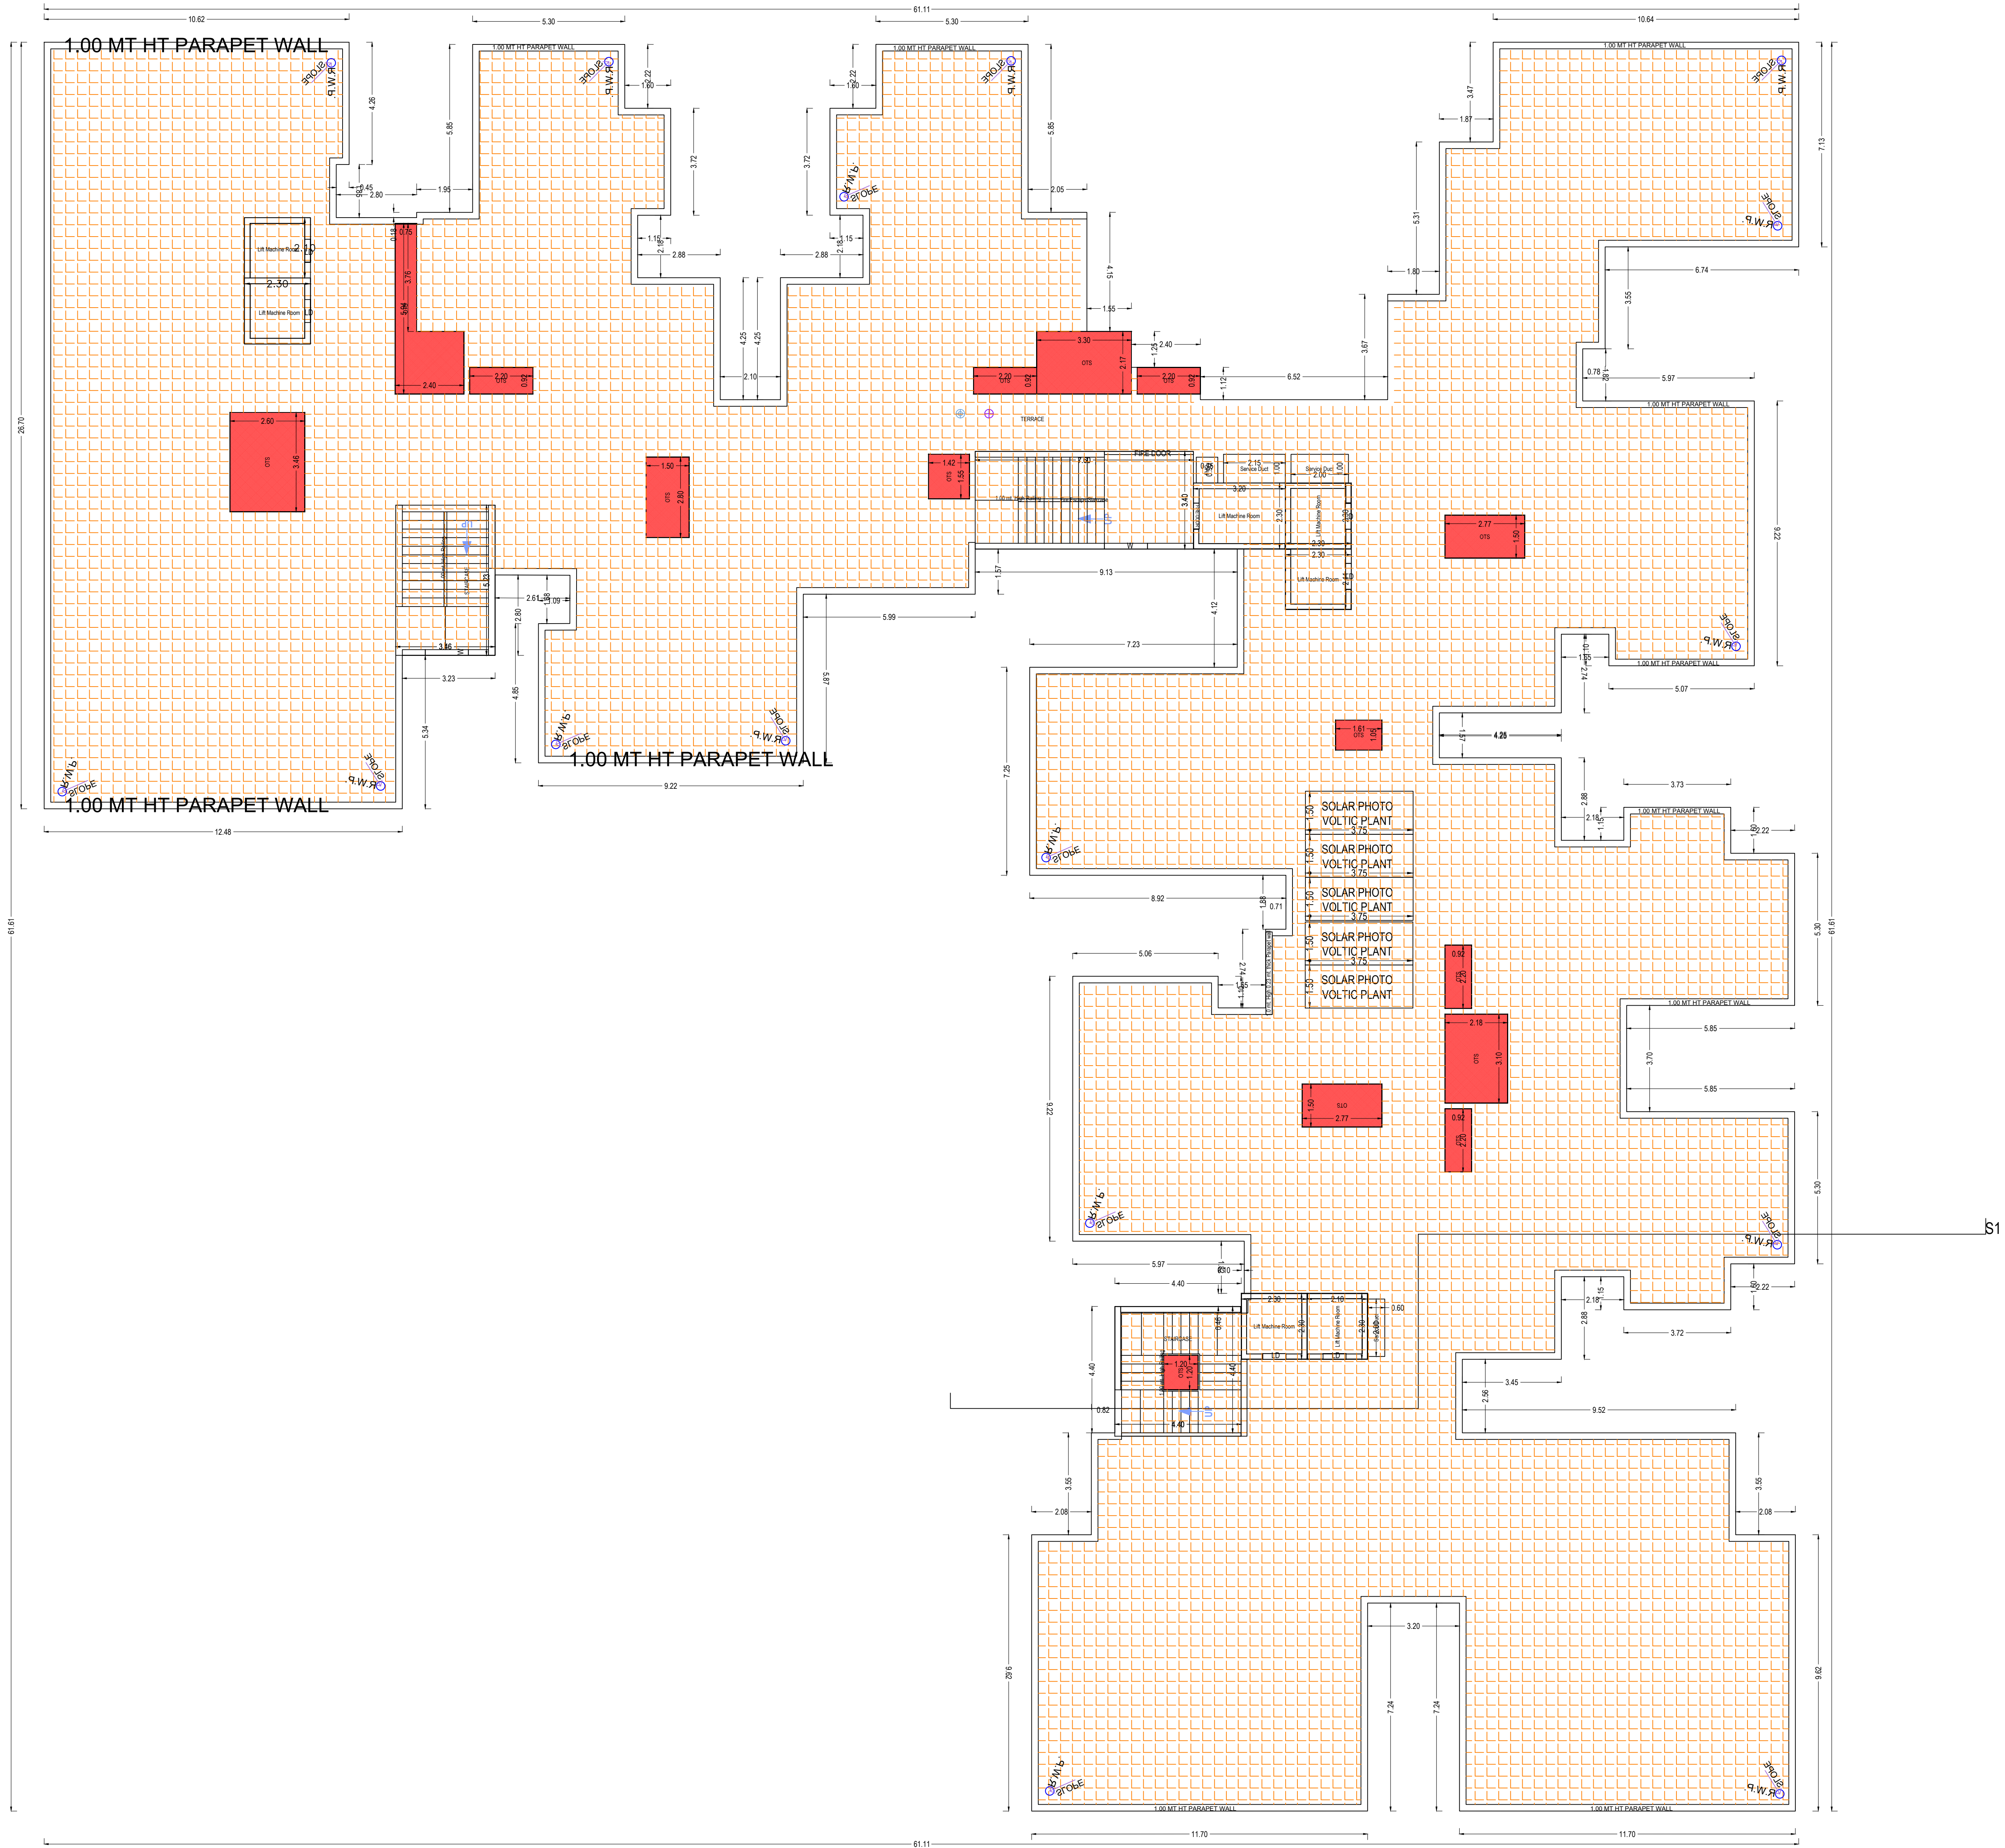

TERRACE FLOOR PLAN
TOWER-A
(SCALE 1:100)

Note: - 1) This drawing is prepared as per the current prevailing Building Bye Laws.
2) If Map sanctioned is used for purpose anything other than stated in application will lead to rejection of Map.

Total Plot Area:-	10789.08	Total FAR Area:-	37547.70
Total Coverage Area:-	2744.55	Total BUA Area:-	58353.26

OWNER'S NAME AND SIGNATURE
DIVYANSH AND UPPAL
LLP, chanderjeet@divyanshindia.com, 9873086693

ARCHITECT'S NAME AND SIGNATURE
Vishal Mittal
CA/9823185



Building Plan Application Number
CDA/BP/22-23/1035

Sanctioned On
24 Dec 2023

Valid Till
17 Jan 2029

Approved By
Chandra Prakash Tripathi (Chief Architect and Town Planner/Additional S

Examined By
Shiv Shankar Srivastava (Junior engineer)

S K Srivastava (Assistant Engineer)

Arvind Kumar (Town Planner/ Executive engineer)

Chandra Prakash Tripathi (Chief Architect and Town Planner/Additional S

Rajesh Kumar Singh (Secretary)

Chandra Prakash Tripathi (Chief Architect and Town Planner/Additional S




Chandra Pr


Chandra Prakash Tripathi (Chief Architect and Town Planner/Additional

COMMERCIAL


EWS/LIG DEDUCTION FLOOR

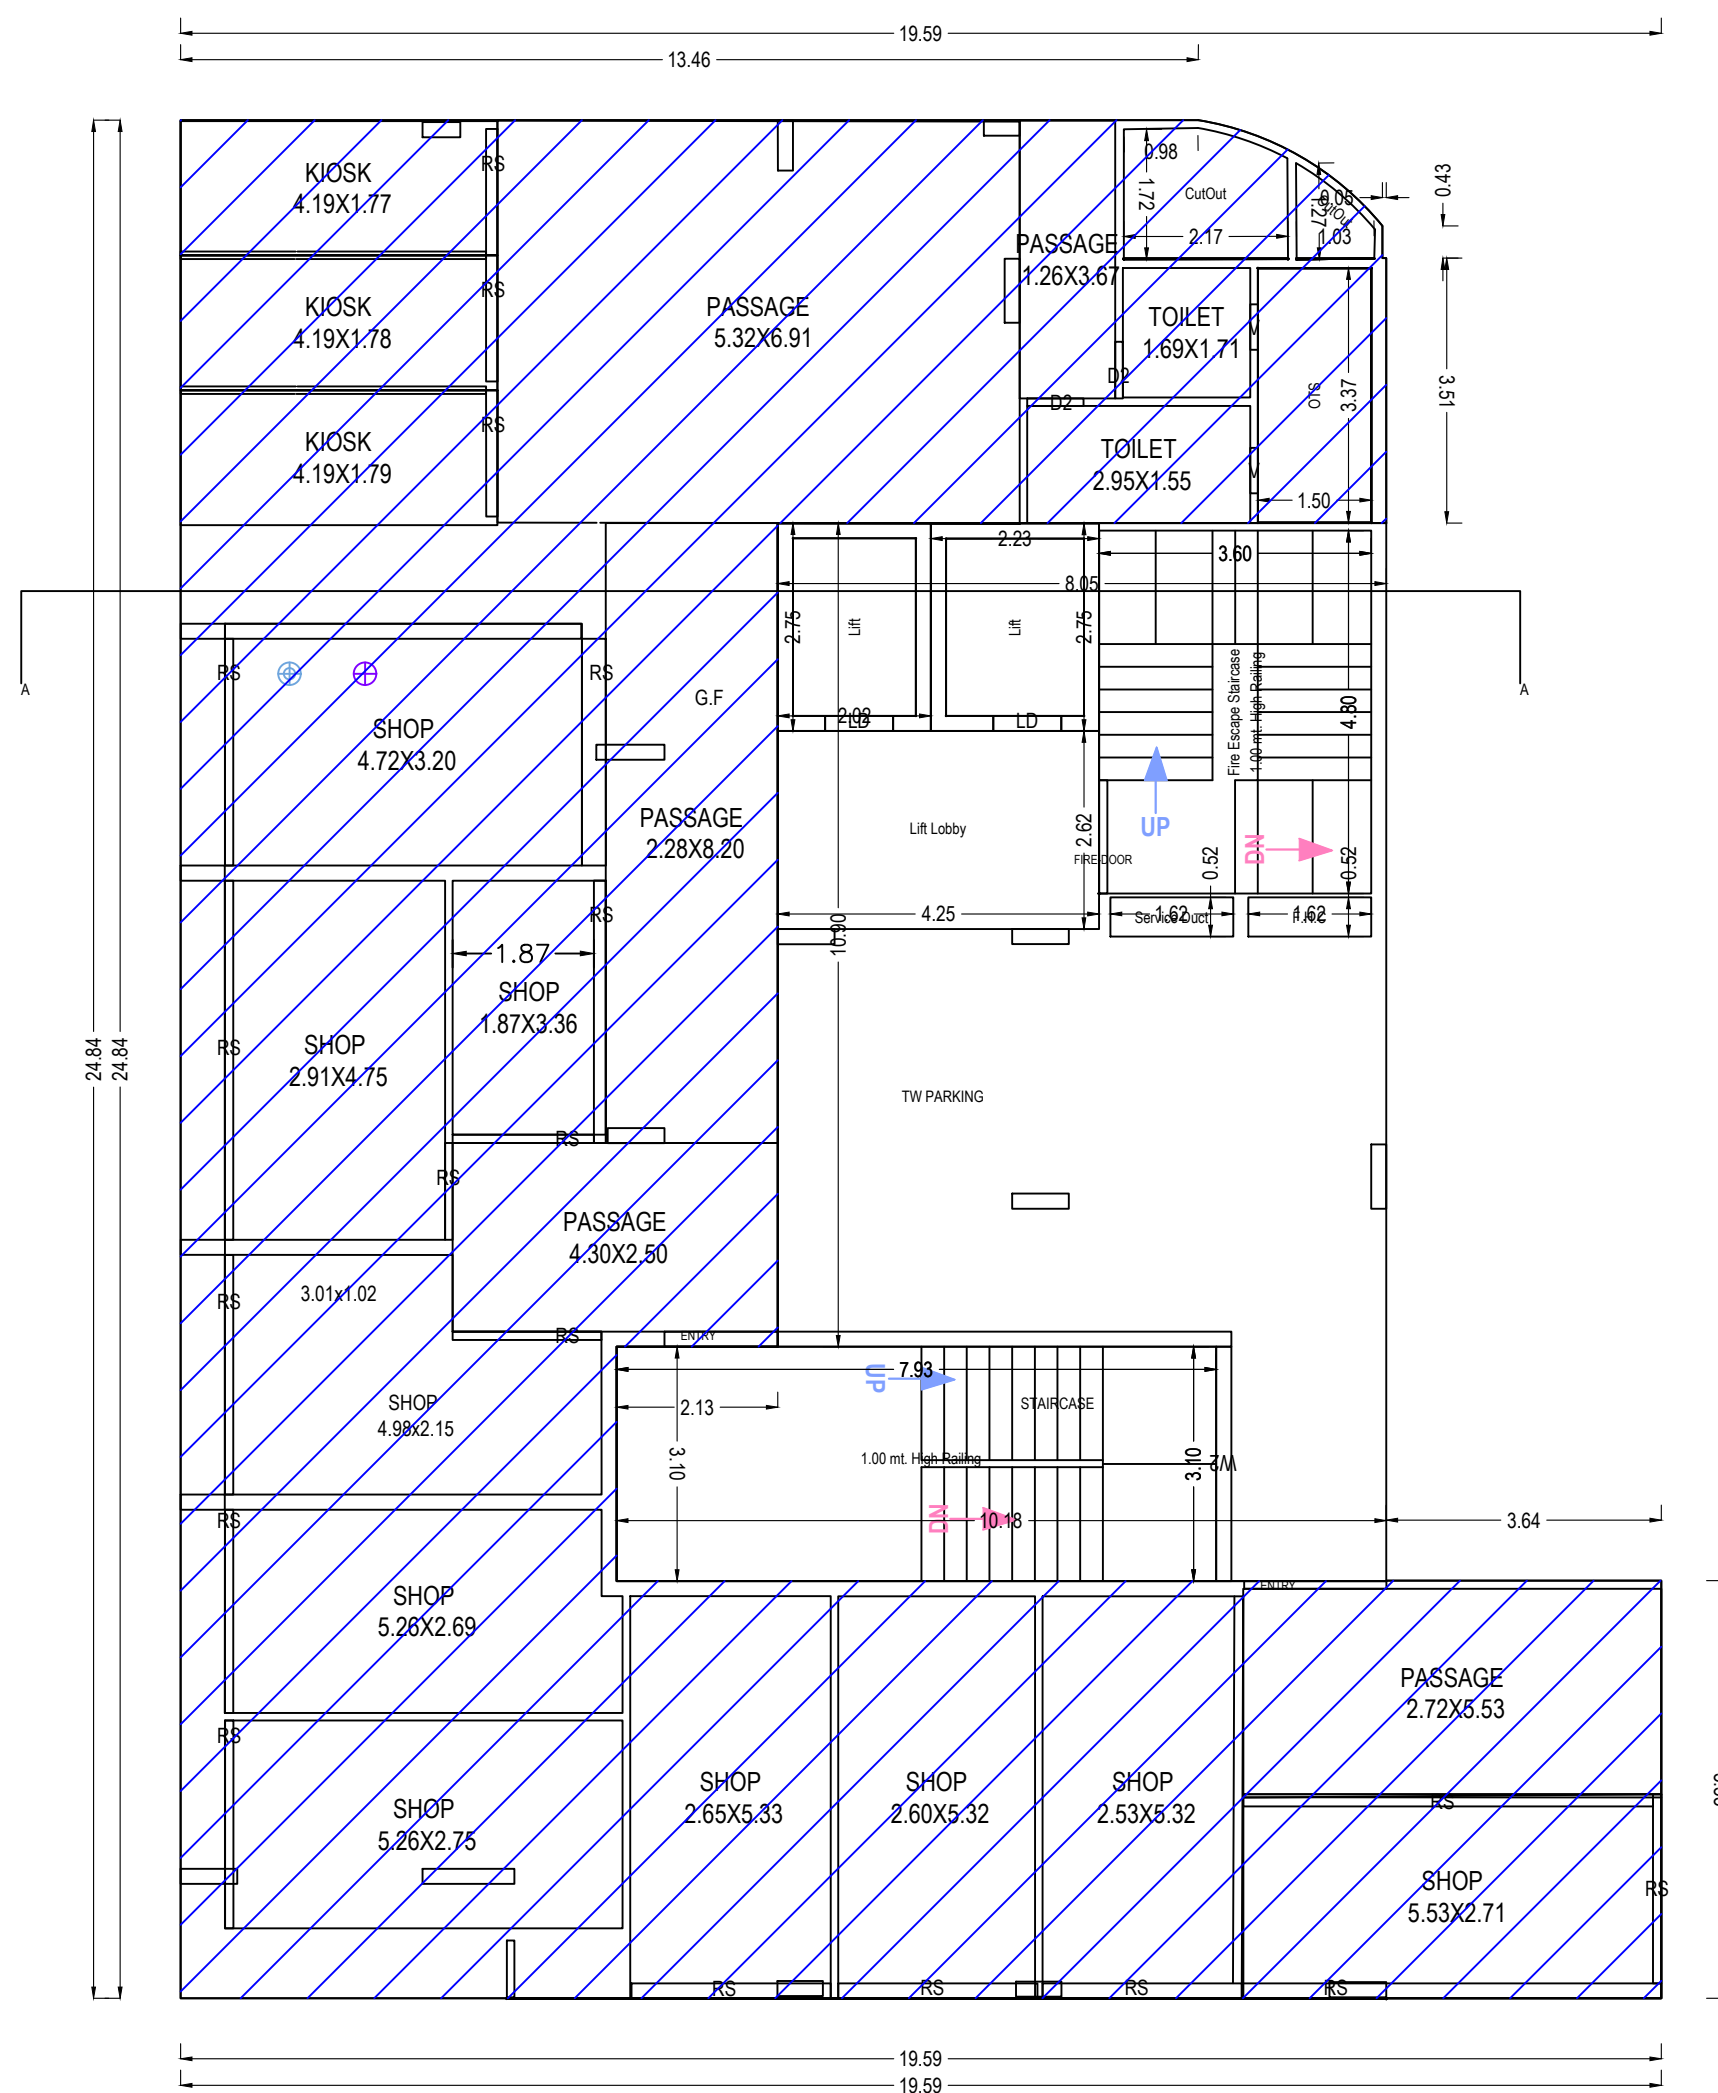


GROUND FLOOR PLAN
TOWER-B
(Proposed)
(SCALE 1:100)

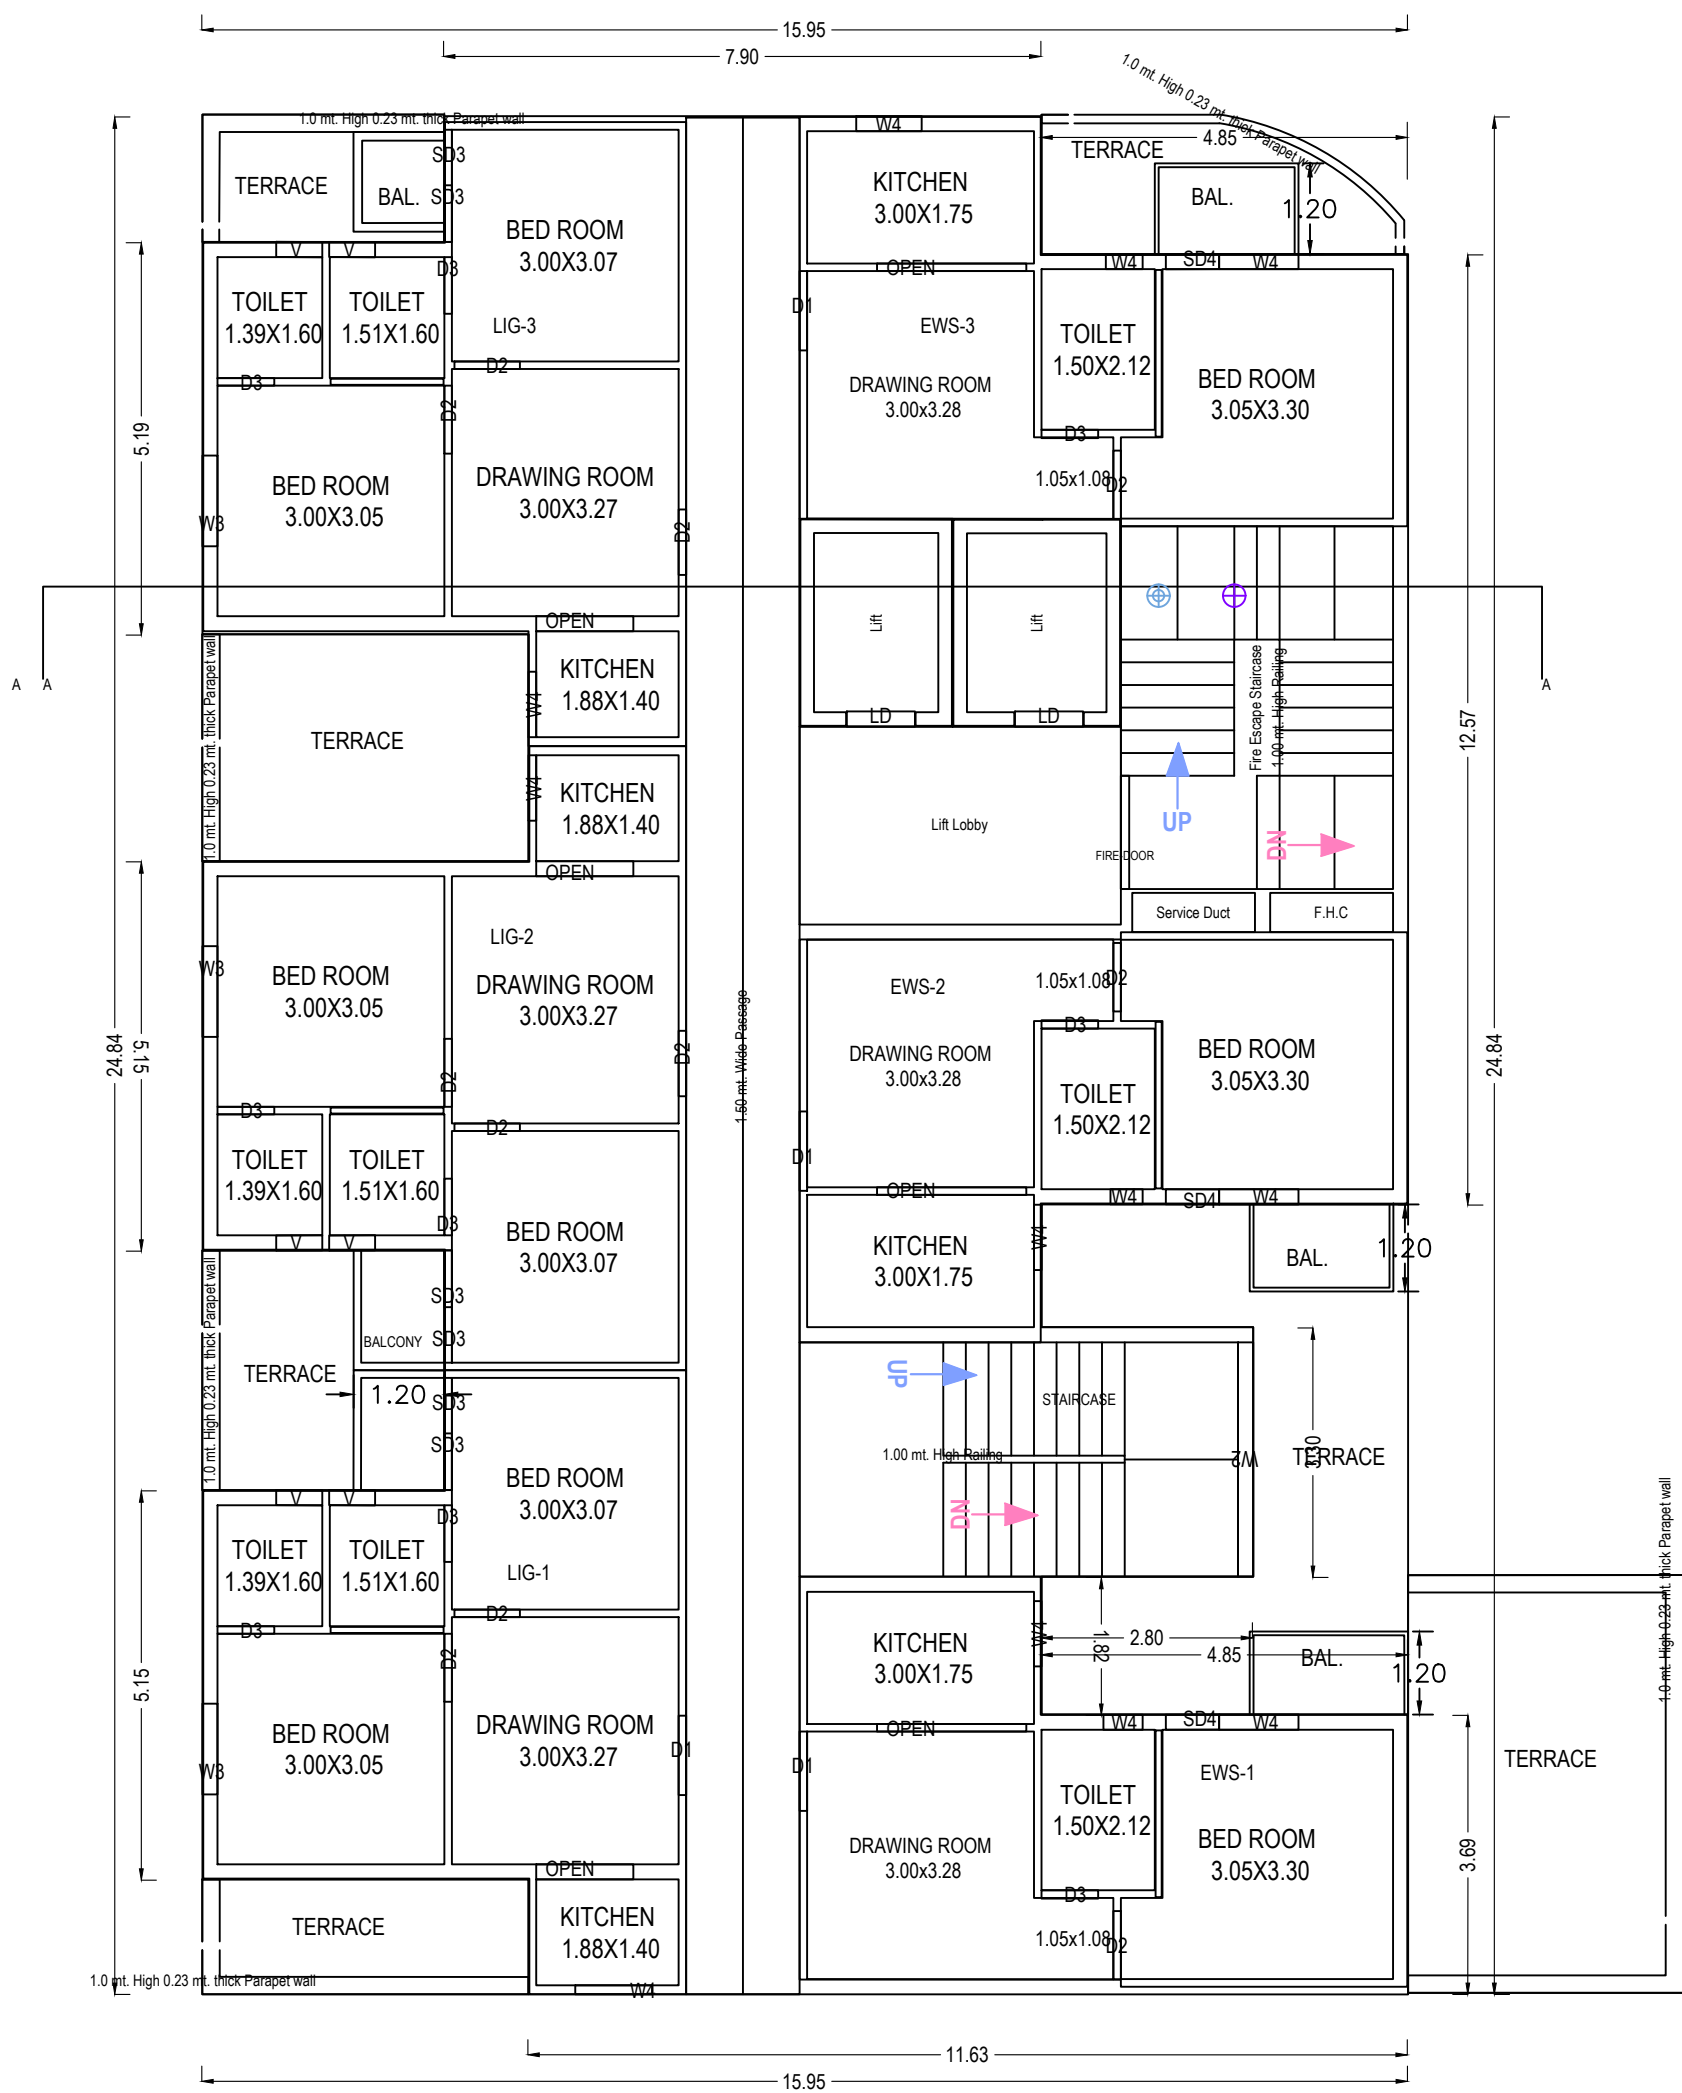

FIRST FLOOR PLAN
TOWER-B
(Proposed)
(SCALE 1:100)

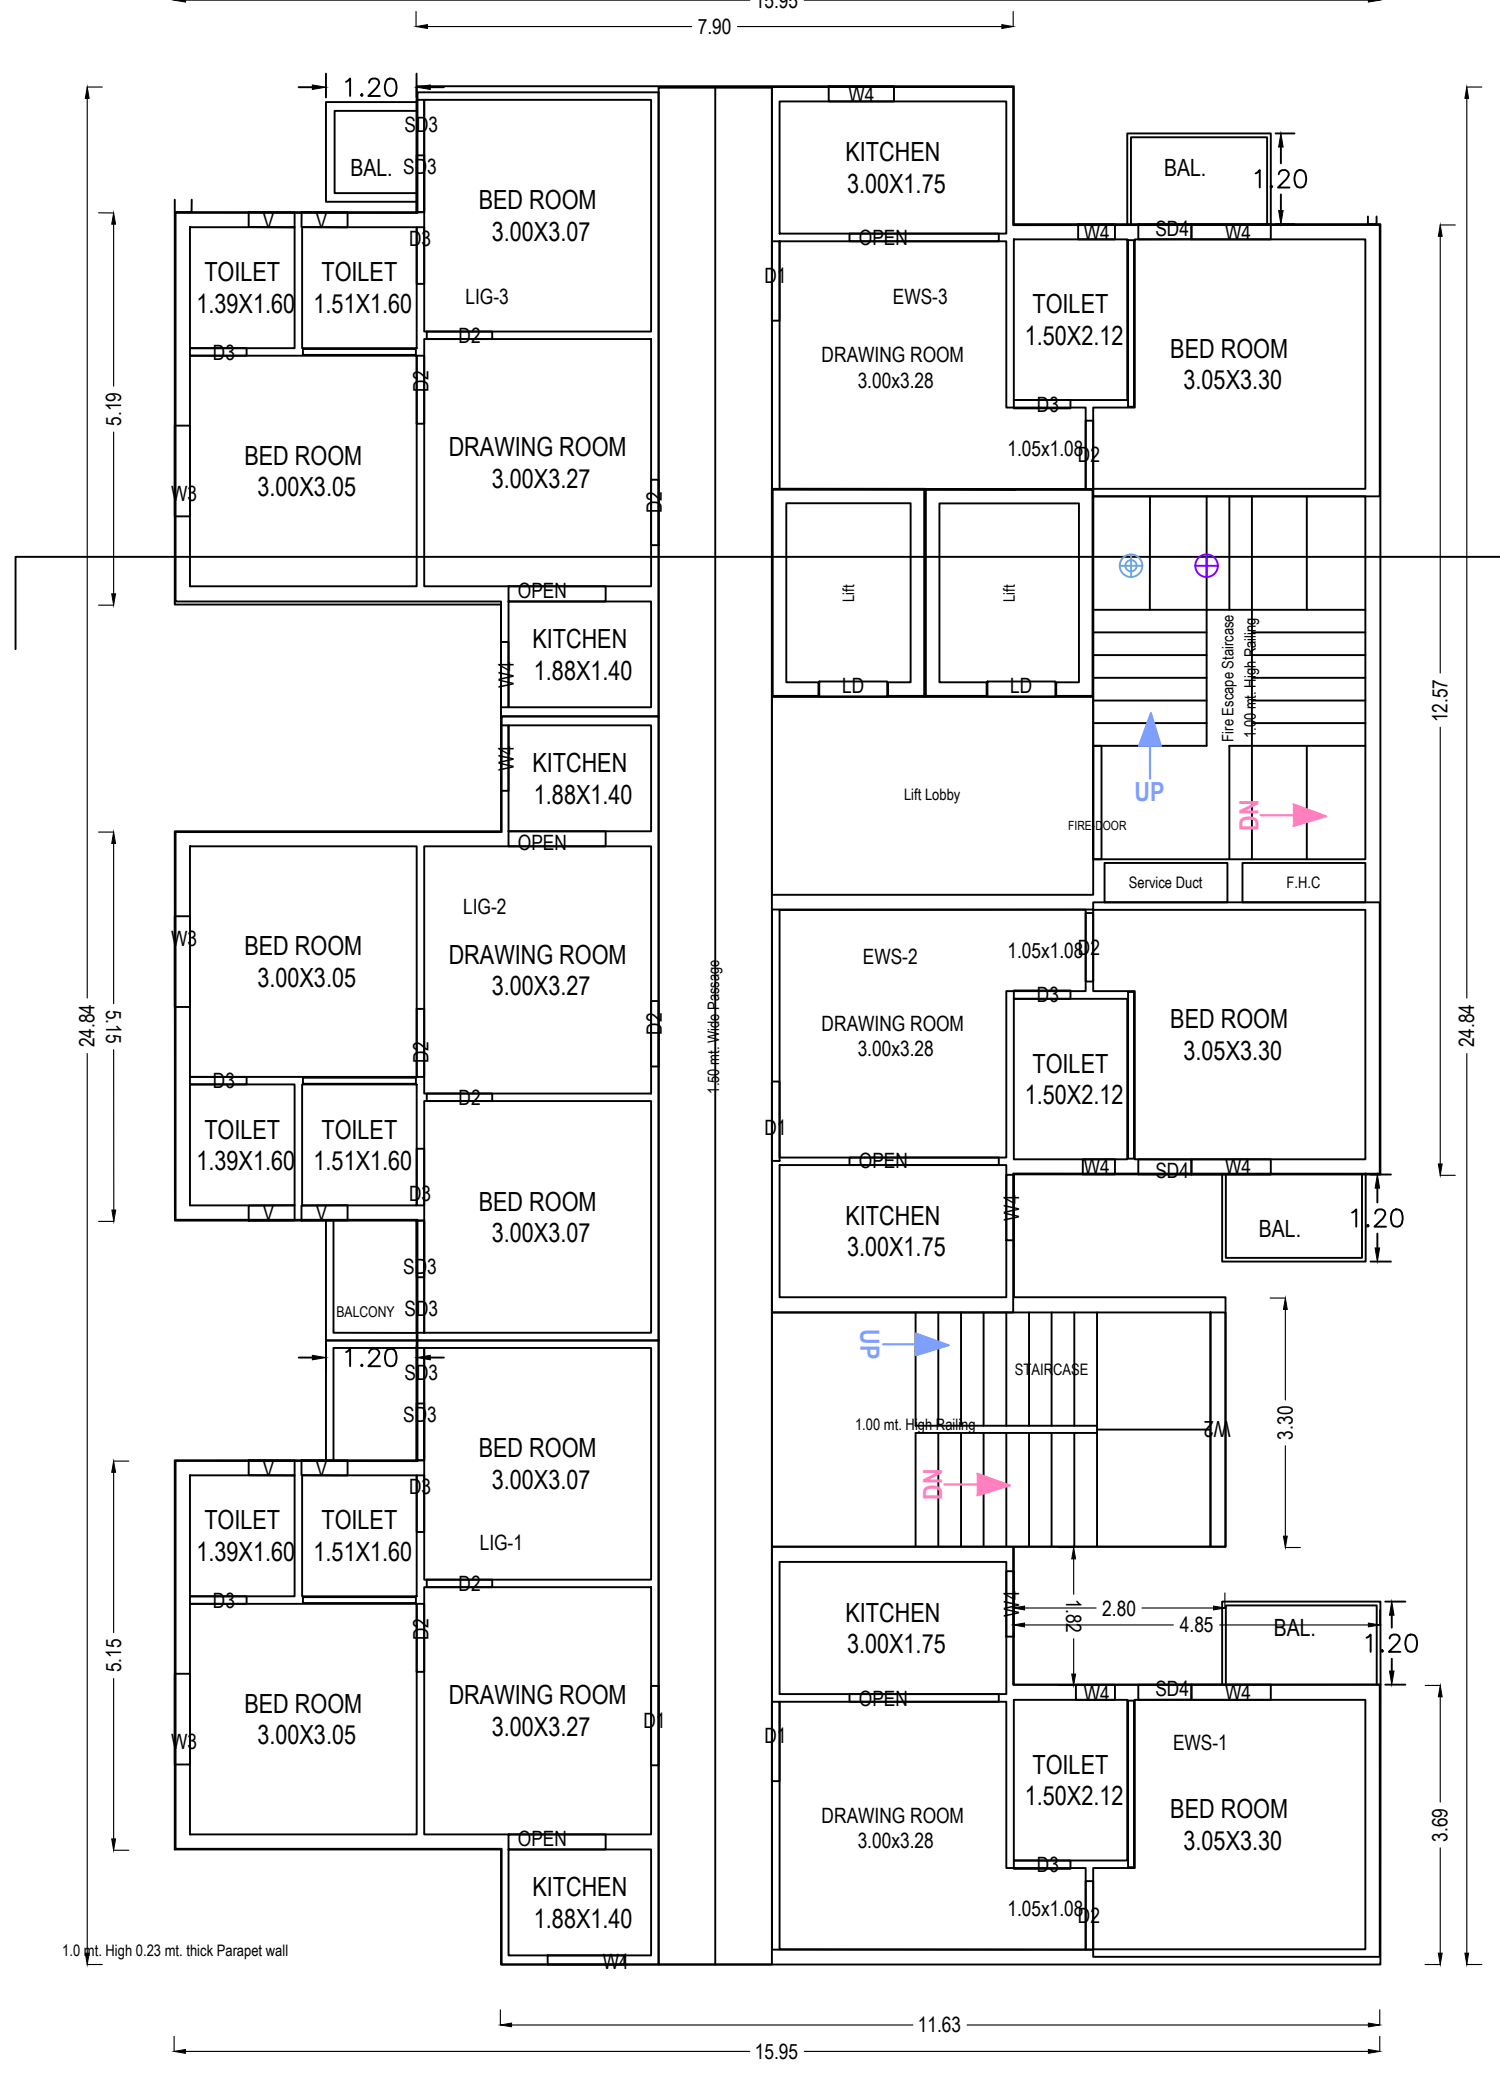


SECOND FLOOR PLAN
TOWER-B
(Proposed)
(SCALE 1:100)

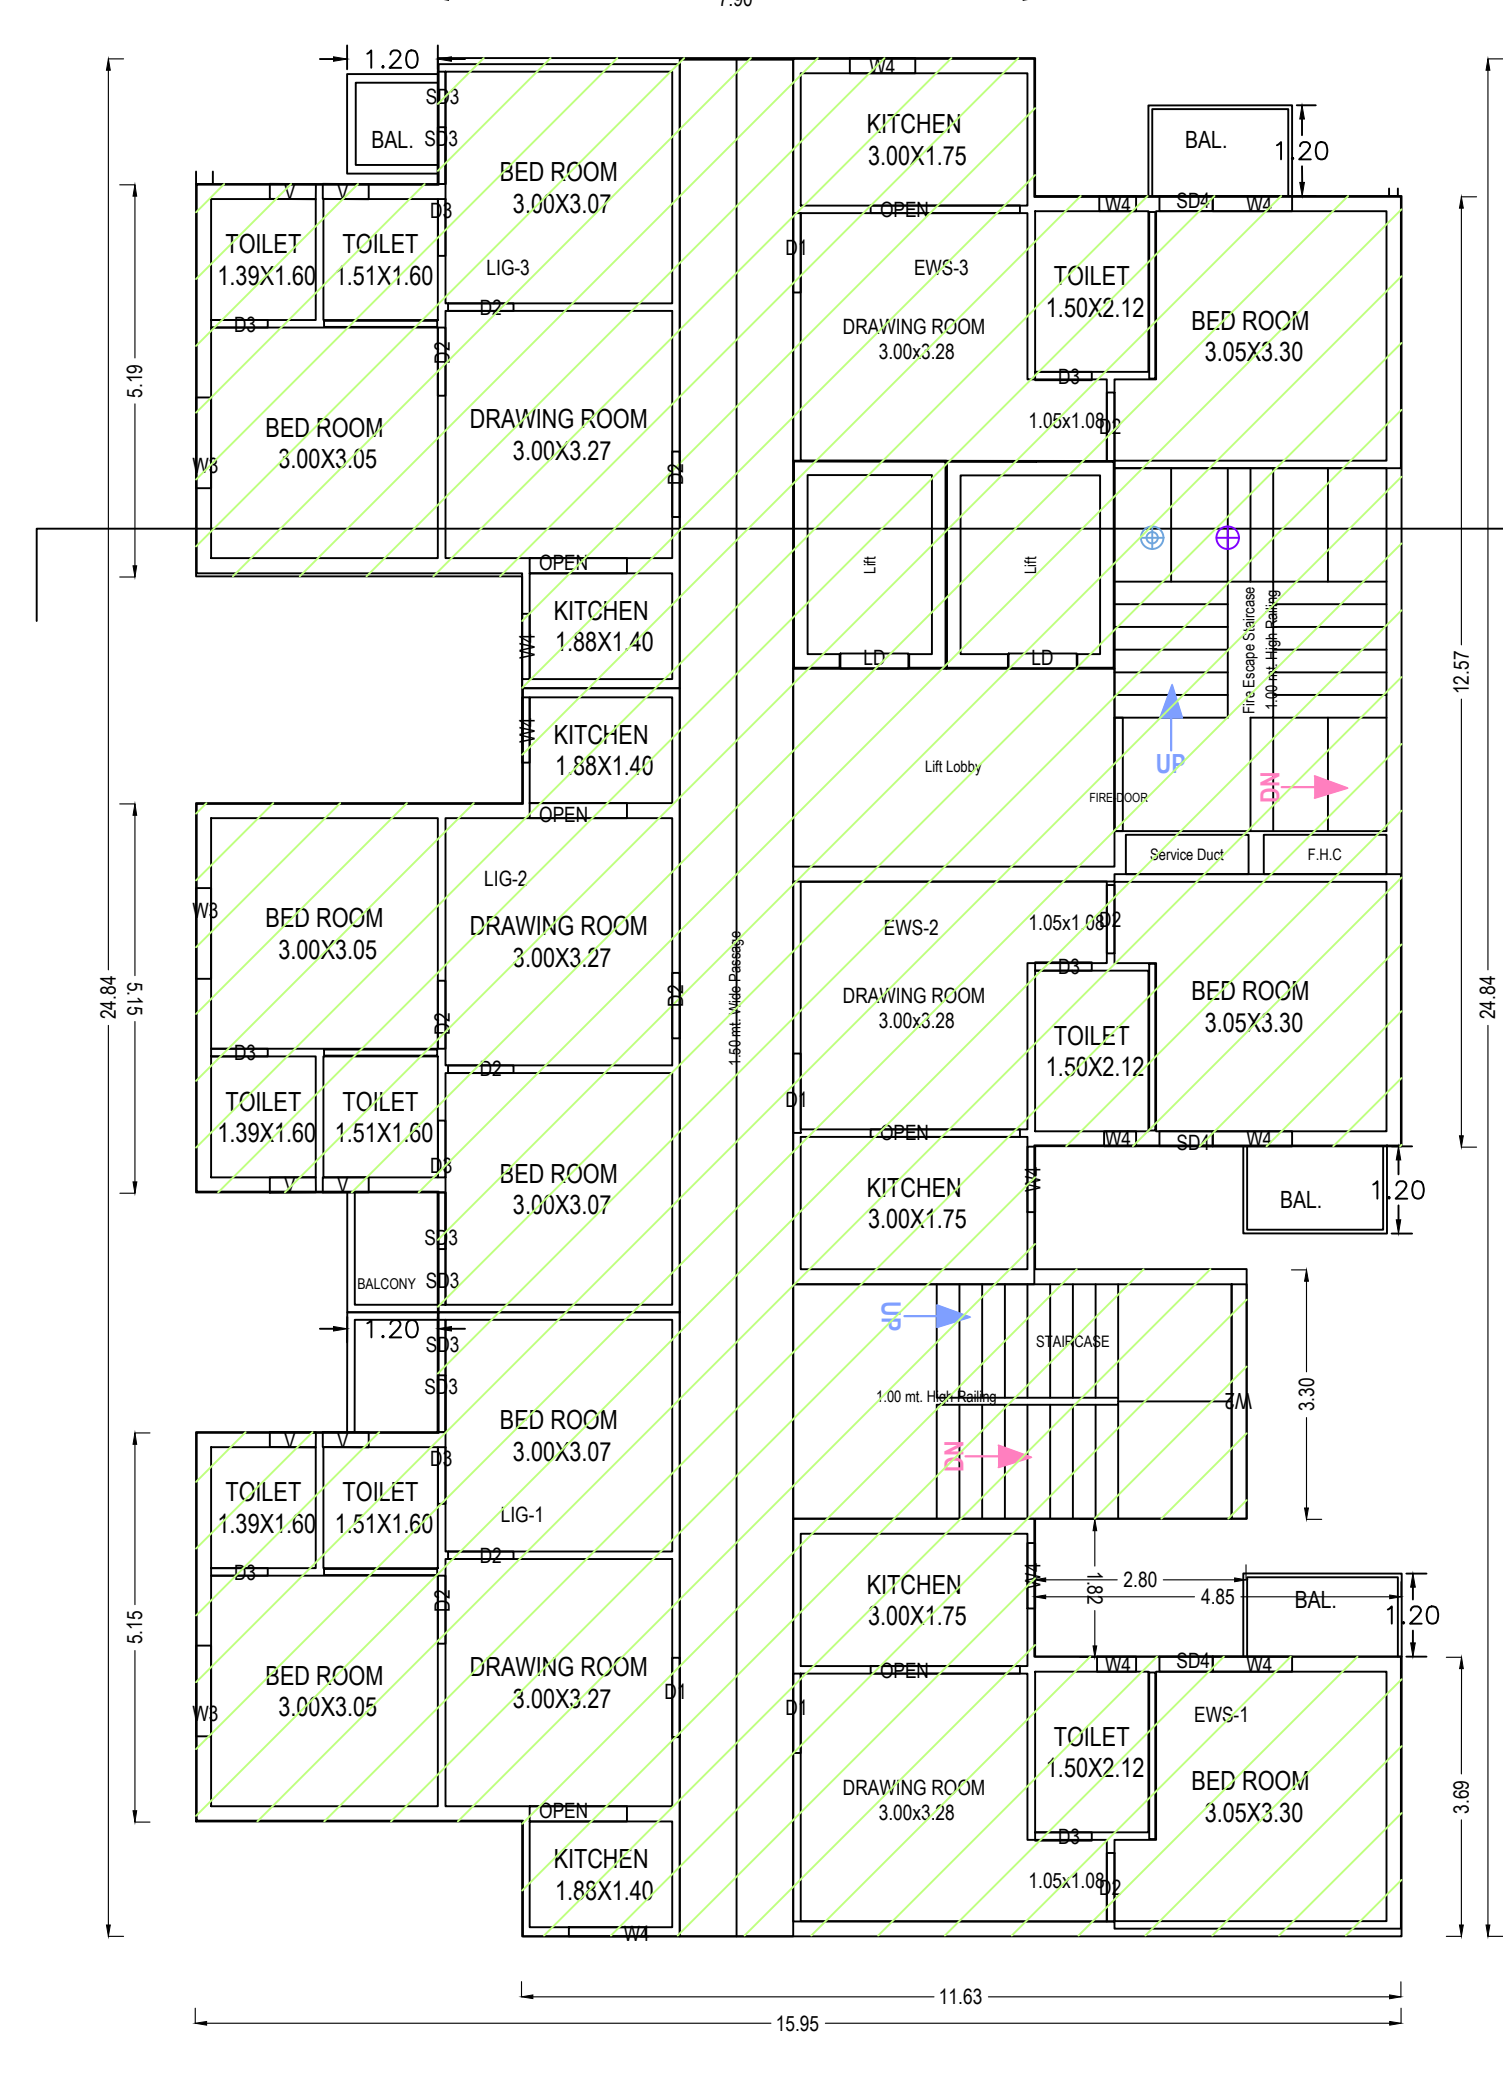

TYPICAL- 3-12 FLOOR PLAN
TOWER-B(EWS LIG UNIT FLOOR)
(Proposed)
(SCALE 1:100)

SCHEDULE OF DOOR:				
BUILDING NAME	NAME	LENGTH	HEIGHT	NOS
B (TOWER)	SD4	0.70	2.10	36
	D2	0.74	2.10	01
B (TOWER)	D2	0.75	2.10	01
B (TOWER)	D3	0.75	2.10	108
B (TOWER)	SD3	0.75	2.10	36
B (TOWER)	LIFT DOOR	0.80	2.10	10
B (TOWER)	D2	0.87	2.10	36
B (TOWER)	LIFT DOOR	0.90	2.10	08
B (TOWER)	LD	0.90	2.10	28
B (TOWER)	D2	0.90	2.10	36
B (TOWER)	D2	0.91	2.10	36
B (TOWER)	D1	1.05	2.10	48
B (TOWER)	RS	1.28	2.10	01
B (TOWER)	OPEN	1.28	2.10	36
B (TOWER)	FIRE-DOOR	1.50	2.10	14
B (TOWER)	ENTRY	1.50	2.10	01
B (TOWER)	RS	1.67	2.10	03
B (TOWER)	RS	1.87	2.10	01
B (TOWER)	ENTRY	1.88	2.10	01
B (TOWER)	RS	1.97	2.10	01
B (TOWER)	OPEN	1.97	2.10	36
B (TOWER)	RS	2.50	2.10	01
B (TOWER)	RS	2.63	2.10	03
B (TOWER)	RS	2.69	2.10	01
B (TOWER)	RS	2.75	2.10	01
B (TOWER)	RS	3.00	2.10	02
B (TOWER)	W2	3.10	2.10	13
B (TOWER)	RS	3.17	2.10	01
B (TOWER)	RS	3.47	2.10	01
B (TOWER)	RS	4.75	2.10	01
B (TOWER)	RS	5.55	2.10	01
Total	-	-	-	503

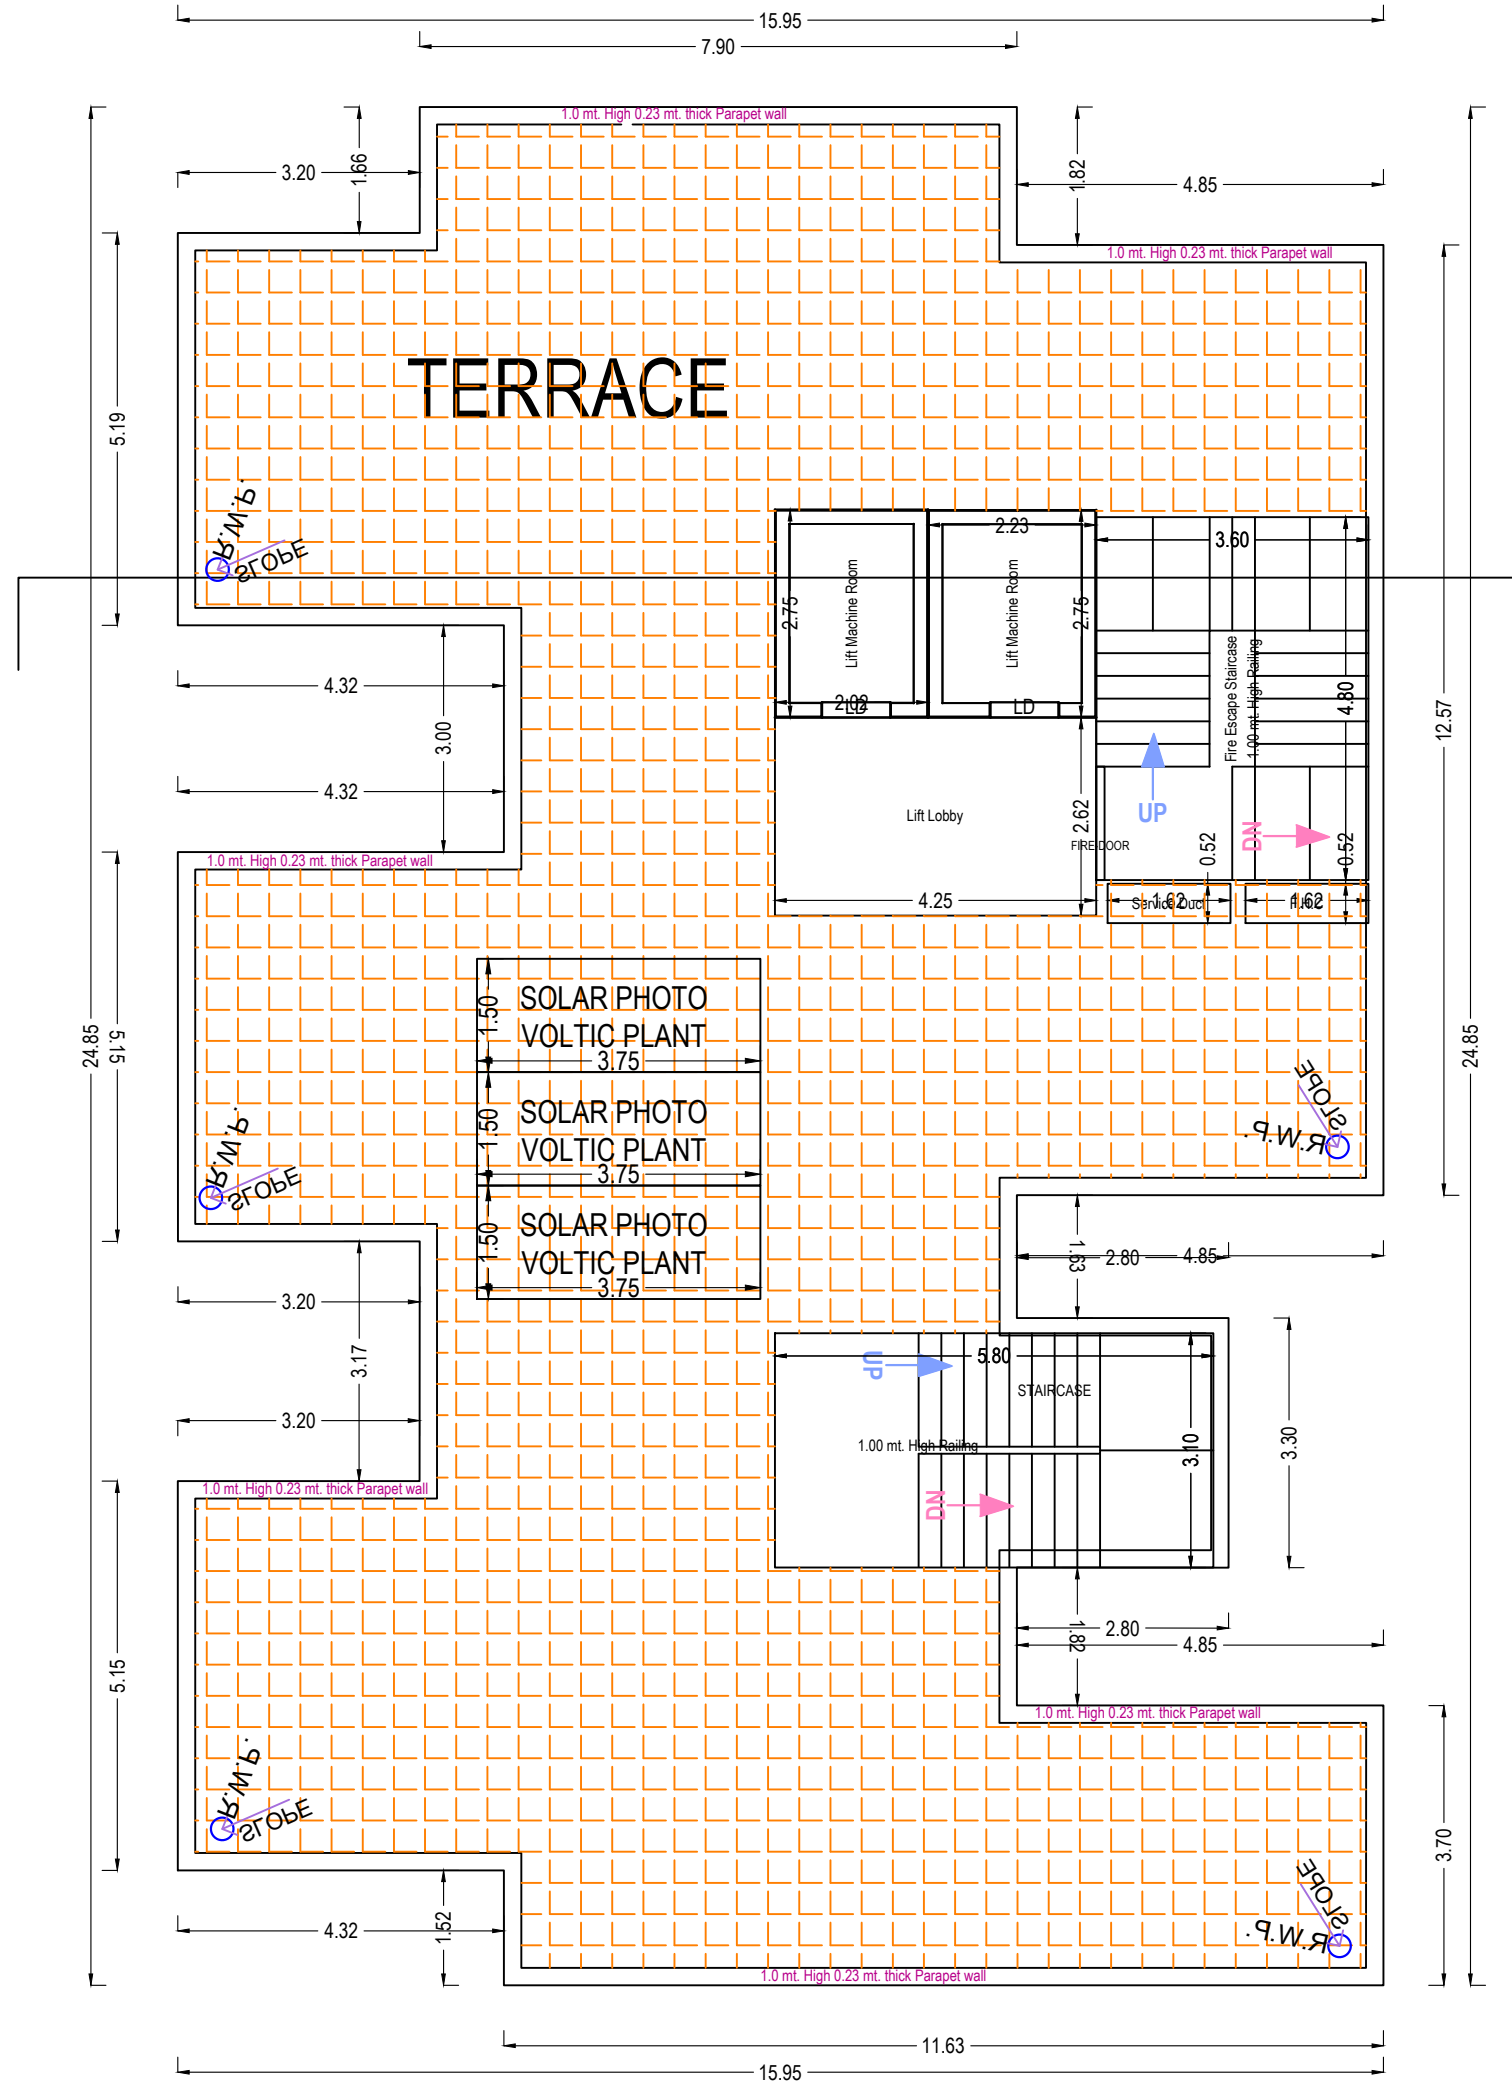

TERRACE FLOOR PLAN
TOWER-B
(Proposed)
(SCALE 1:100)

Floor Name	Gross Builtup Area	Deductions From Gross BUA/Area in Sq.mt.)		Total Built Up Area (Sq.mt.)	Deductions (Area in Sq.mt.)					Proposed Area (Sq.mt.)	FAR	Add Area in FAR (Sq.mt.)	Total FAR Area (Sq.mt.)	Total FAR Area after Deduction of EWS/LIG (Sq.mt.)	No. of Unit
		OTS/VOID/VSHAFT	Lift		Murthy	Lift	Lift Machine	Lift Lobby	Parking						
Basement Second Floor	7507.90	10.03	324.02	7173.85	89.32	36.66	0.00	23.00	7019.33	0.00	0.00	0.00	0.00	0.00	00
Basement First Floor	7507.88	10.03	324.00	7173.85	89.32	35.96	0.00	23.00	7020.33	0.00	0.00	0.00	0.00	0.00	00
Ground Floor	367.27	11.20	0.00	356.08	17.28	0.00	0.00	11.14	22.20	0.00	269.20	24.59	293.79	293.79	00
First Floor	328.92	1.69	0.00	327.24	17.28	8.43	0.00	10.00	0.00	291.53	0.00	0.00	291.53	291.53	06
Second Floor	328.92	1.69	0.00	327.24	17.28	8.43	0.00	10.00	0.00	291.53	0.00	0.00	291.53	291.53	06
Third Floor	328.92	1.69	0.00	327.24	17.28	8.43	0.00	10.00	0.00	291.53	0.00	0.00	291.53	291.53	06
Fourth Floor	328.92	1.69	0.00	327.24	17.28	8.43	0.00	10.00	0.00	291.53	0.00	0.00	291.53	291.53	06
Fifth Floor	328.92	1.69	0.00	327.24	17.28	8.43	0.00	10.00	0.00	291.53	0.00	0.00	291.53	291.53	06
Sixth Floor	328.92	1.69	0.00	327.24	17.28	8.43	0.00	10.00	0.00	291.53	0.00	0.00	291.53	291.53	06
Seventh Floor	328.92	1.69	0.00	327.24	17.28	8.43	0.00	10.00	0.00	291.53	0.00	0.00	291.53	291.53	06
Eighth Floor	328.92	1.69	0.00	327.24	17.28	8.43	0.00	10.00	0.00	291.53	0.00	0.00	291.53	291.53	06
Ninth Floor	328.92	1.69	0.00	327.24	17.28	8.43	0.00	10.00	0.00	291.53	0.00	0.00	291.53	291.53	06
Tenth Floor	328.92	1.69	0.00	327.24	17.28	8.43	0.00	10.00	0.00	291.53	0.00	0.00	291.53	291.53	06
Eleventh Floor	328.92	1.69	0.00	327.24	17.28	8.43	0.00	10.00	0.00	291.53	0.00	0.00	291.53	291.53	06
Twelfth Floor	328.92	1.69	0.00	327.24	17.28	8.43	0.00	10.00	0.00	291.53	0.00	0.00	291.53	291.53	06
Terrace Floor	54.83	0.00	0.00	54.83	35.26	0.00	8.43	11.14	0.00	0.00	0.00	0.00	0.00	0.00	00
Total	19384.93	51.54	648.02	18685.50	936.16	173.78	8.43	188.28	14061.86	3498.36	269.20	24.59	3803.08	888.52	72
Total Number of Same Buildings:	1														
Total:	19384.93	51.54	648.02	18685.50	936.16	173.78	8.43	188.28	14061.86	3498.36	291.40	24.59	3803.08	888.52	72


BALCONY CALCULATION TABLE TOWER B			
FLOOR	SIZE	AREA	TOTAL AREA
1-12 TYPICAL FLOOR	1.20 X 1.80 X 1 X 12	25.92	149.33
	1.20 X 1.90 X 1 X 12	27.36	
	1.20 X 2.09 X 1 X 12	30.24	
	1.20 X 1.49 X 2 X 12	42.91	
	1.20 X 1.59 X 1 X 12	22.90	

S.NO.		AREA STATEMENT	AREA IN SQ.MT.
1	PERMISSIBLE FAR AREA FOR COMMERCIAL 1% OF PERMISSIBLE FAR = 1% OF PERMISSIBLE F.A.R AREA FOR (2.5) F.A.R AREA	1%	269.727
2	PROPOSED COMMERCIAL F.A.R. AREA = 269.20 SQ.MT.		269.20
A	REQUIRED CONVENIENT SHOPS = 1 SHOP PER 200 PERSON = (287*58 = 345 UNITS) X 3 PERSON PER UNIT = 1725 PERSON, HENCE, 8.432 NOS. = SAY 9 NOS.)	9	
B	REQUIRED KIOSK/BOOTH = 1 KIOSK PER 500 PERSON = 345 UNITS X 3 PERSON PER UNIT = 1725 PERSON, HENCE, 3.45 NOS. = SAY 4 NOS.)	4	
TOTAL PERMISSIBLE SHOPS & KIOSK (A+B)		13	Nos.


SCHEDULE OF WINDOW/VENTILATION:				
BUILDING NAME	NAME	LENGTH	HEIGHT	NOS
B (TOWER)	W4	0.43	1.20	12
	W4	0.49	1.20	12
B (TOWER)	W4	0.52	1.20	12
B (TOWER)	V	0.60	1.20	14
B (TOWER)	V	0.61	1.20	60
B (TOWER)	W4	1.05	1.20	36
B (TOWER)	W3	1.20	1.20	36
B (TOWER)	SD3	1.49	1.20	36
B (TOWER)	W4	1.62	1.20	12
Total	-	-	-	230

Unit Built Up Area Table for Building -B (TOWER)

Floor	Name	Unit Built Up Area Type	Net UnitBUA Area	Gross Unit Built Up Area	Deductions From Gross Unit Built Up Area (Area in Sq.mt.)		Unit Built Up Area	Deductions (Area in Sq.mt.)			Carpet Area	No. of Unit
					OTS			Door	Window	External Wall		
GROUND FLOOR	G.F	OTHER	295.79	295.79	9.52		286.27	3.44	0.00	0.00	282.83	00
		Total:	295.79	295.79	9.52		286.27	3.44	0.00	0.00	282.83	00
	Total per Floor:	Typical Floor = 1										
TYPICAL-1,2 FLOOR PLAN		Total:	295.79	295.79	9.52		286.27	3.44	0.00	0.00	282.83	
	UNIT A	DWELLING UNIT	41.04	41.04	0.00		41.04	0.07	0.71	0.00	40.26	
	UNIT B		41.04	41.04	0.00		41.04	0.07	0.67	0.00	40.30	
	UNIT C		41.10	41.10	0.00		41.10	0.07	0.68	0.00	40.35	
	UNIT D		34.30	34.30	0.00		34.30	0.00	0.00	0.00	34.30	12
	UNIT E		34.35	34.35	0.00		34.35	0.14	0.39	0.00	33.82	
	UNIT F		34.27	34.27	0.00		34.27	0.13	0.45	0.00	33.69	
		Total:	226.10	226.10	0.00		226.10	0.48	2.90	0.00	222.72	
	Total per Floor:	Typical Floor = 1										
		Total:	226.10	226.10	0.00		226.10	0.48	2.90	0.00	222.72	
TYPICAL - 3- 12 FLOOR PLAN	LIG-1	LIG UNIT	41.04	41.04	0.00		41.04	0.07	0.49	0.00	40.48	
	LIG-2	LIG UNIT	41.04	41.04	0.00		41.04	0.07	0.44	0.00	40.53	
	LIG-3	LIG UNIT	41.10	41.10	0.00		41.10	0.07	0.45	0.00	40.58	
	EWS-1	EWS UNIT	34.30	34.30	0.00		34.30	0.00	0.00	0.00	34.30	60
	EWS-2	EWS UNIT	34.35	34.35	0.00		34.35	0.14	0.39	0.00	33.82	
	EWS-3	EWS UNIT	34.27	34.27	0.00		34.27	0.13	0.45	0.00	33.69	
		Total:	226.10	226.10	0.00		226.10	0.48	2.22	0.00	223.40	00
	Total per Floor:	Typical Floor = 11										
		Total:	2487.10	2487.10	0.00		2487.10	5.28	24.42	0.00	2457.40	00
-												
Total:	-	-	3008.99	3008.99	9.52	2999.47	9.14	27.36	0.07	2962.95	72	

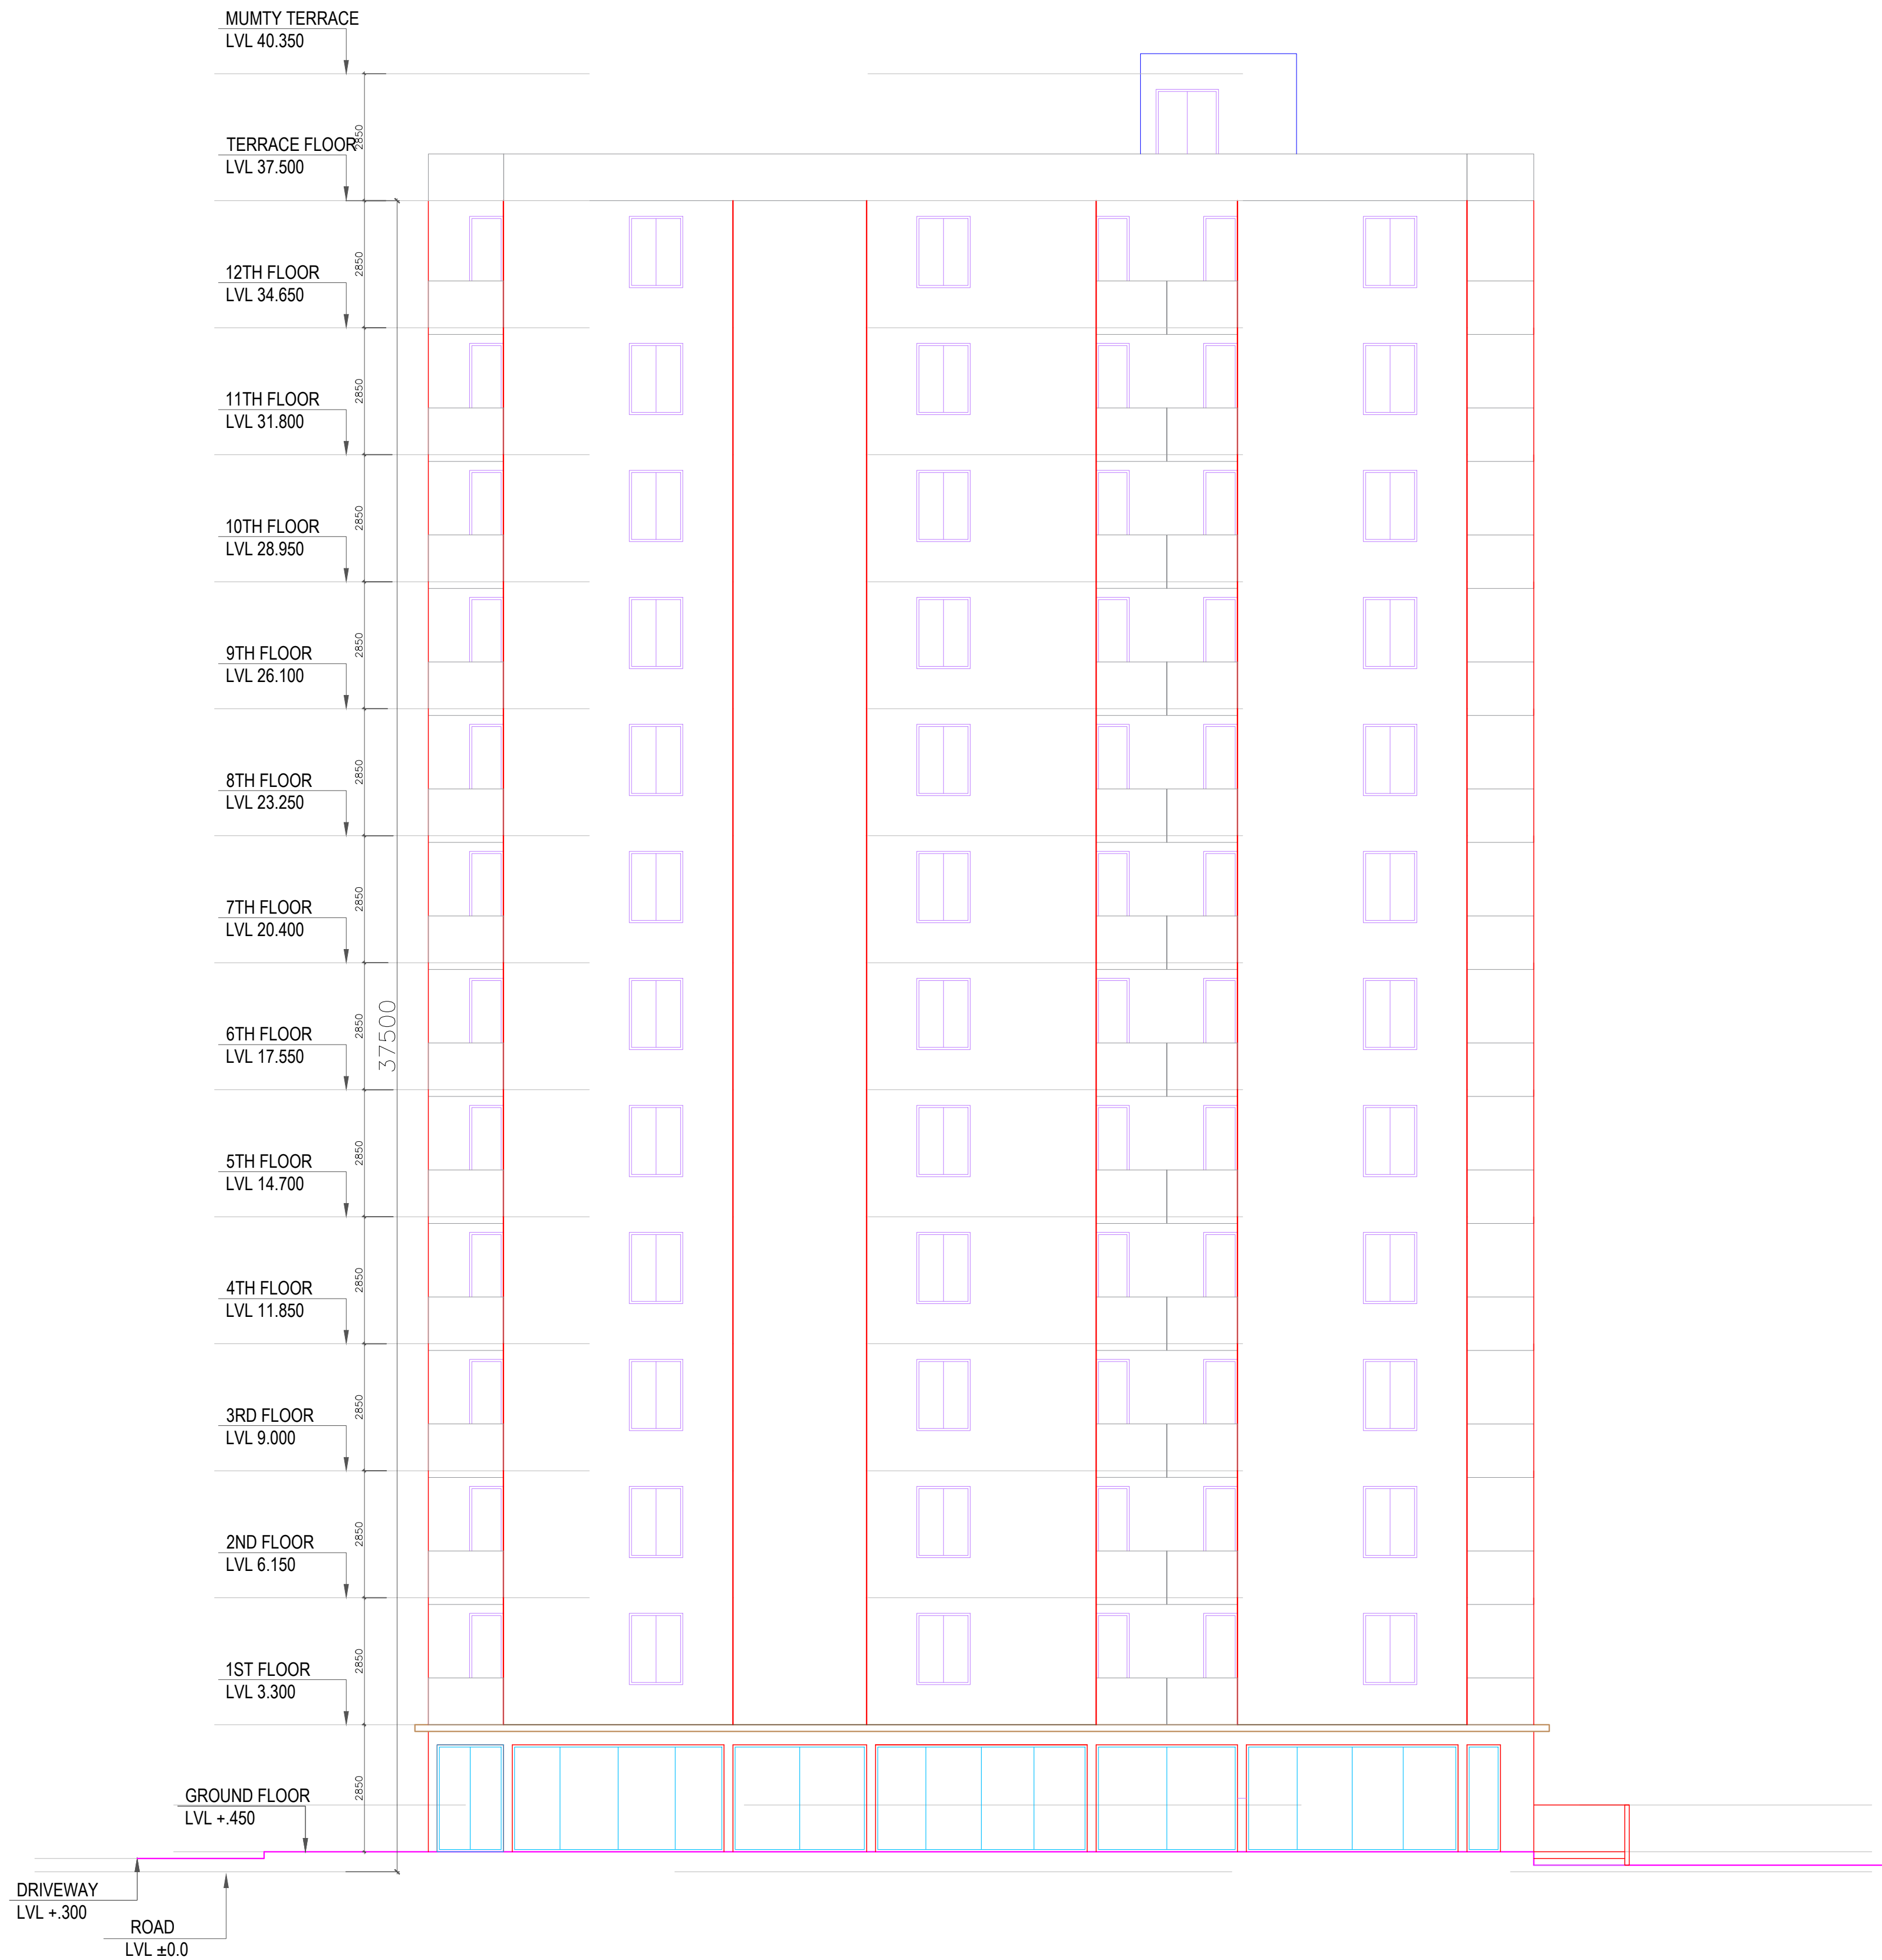

ELEVATION TOWER B

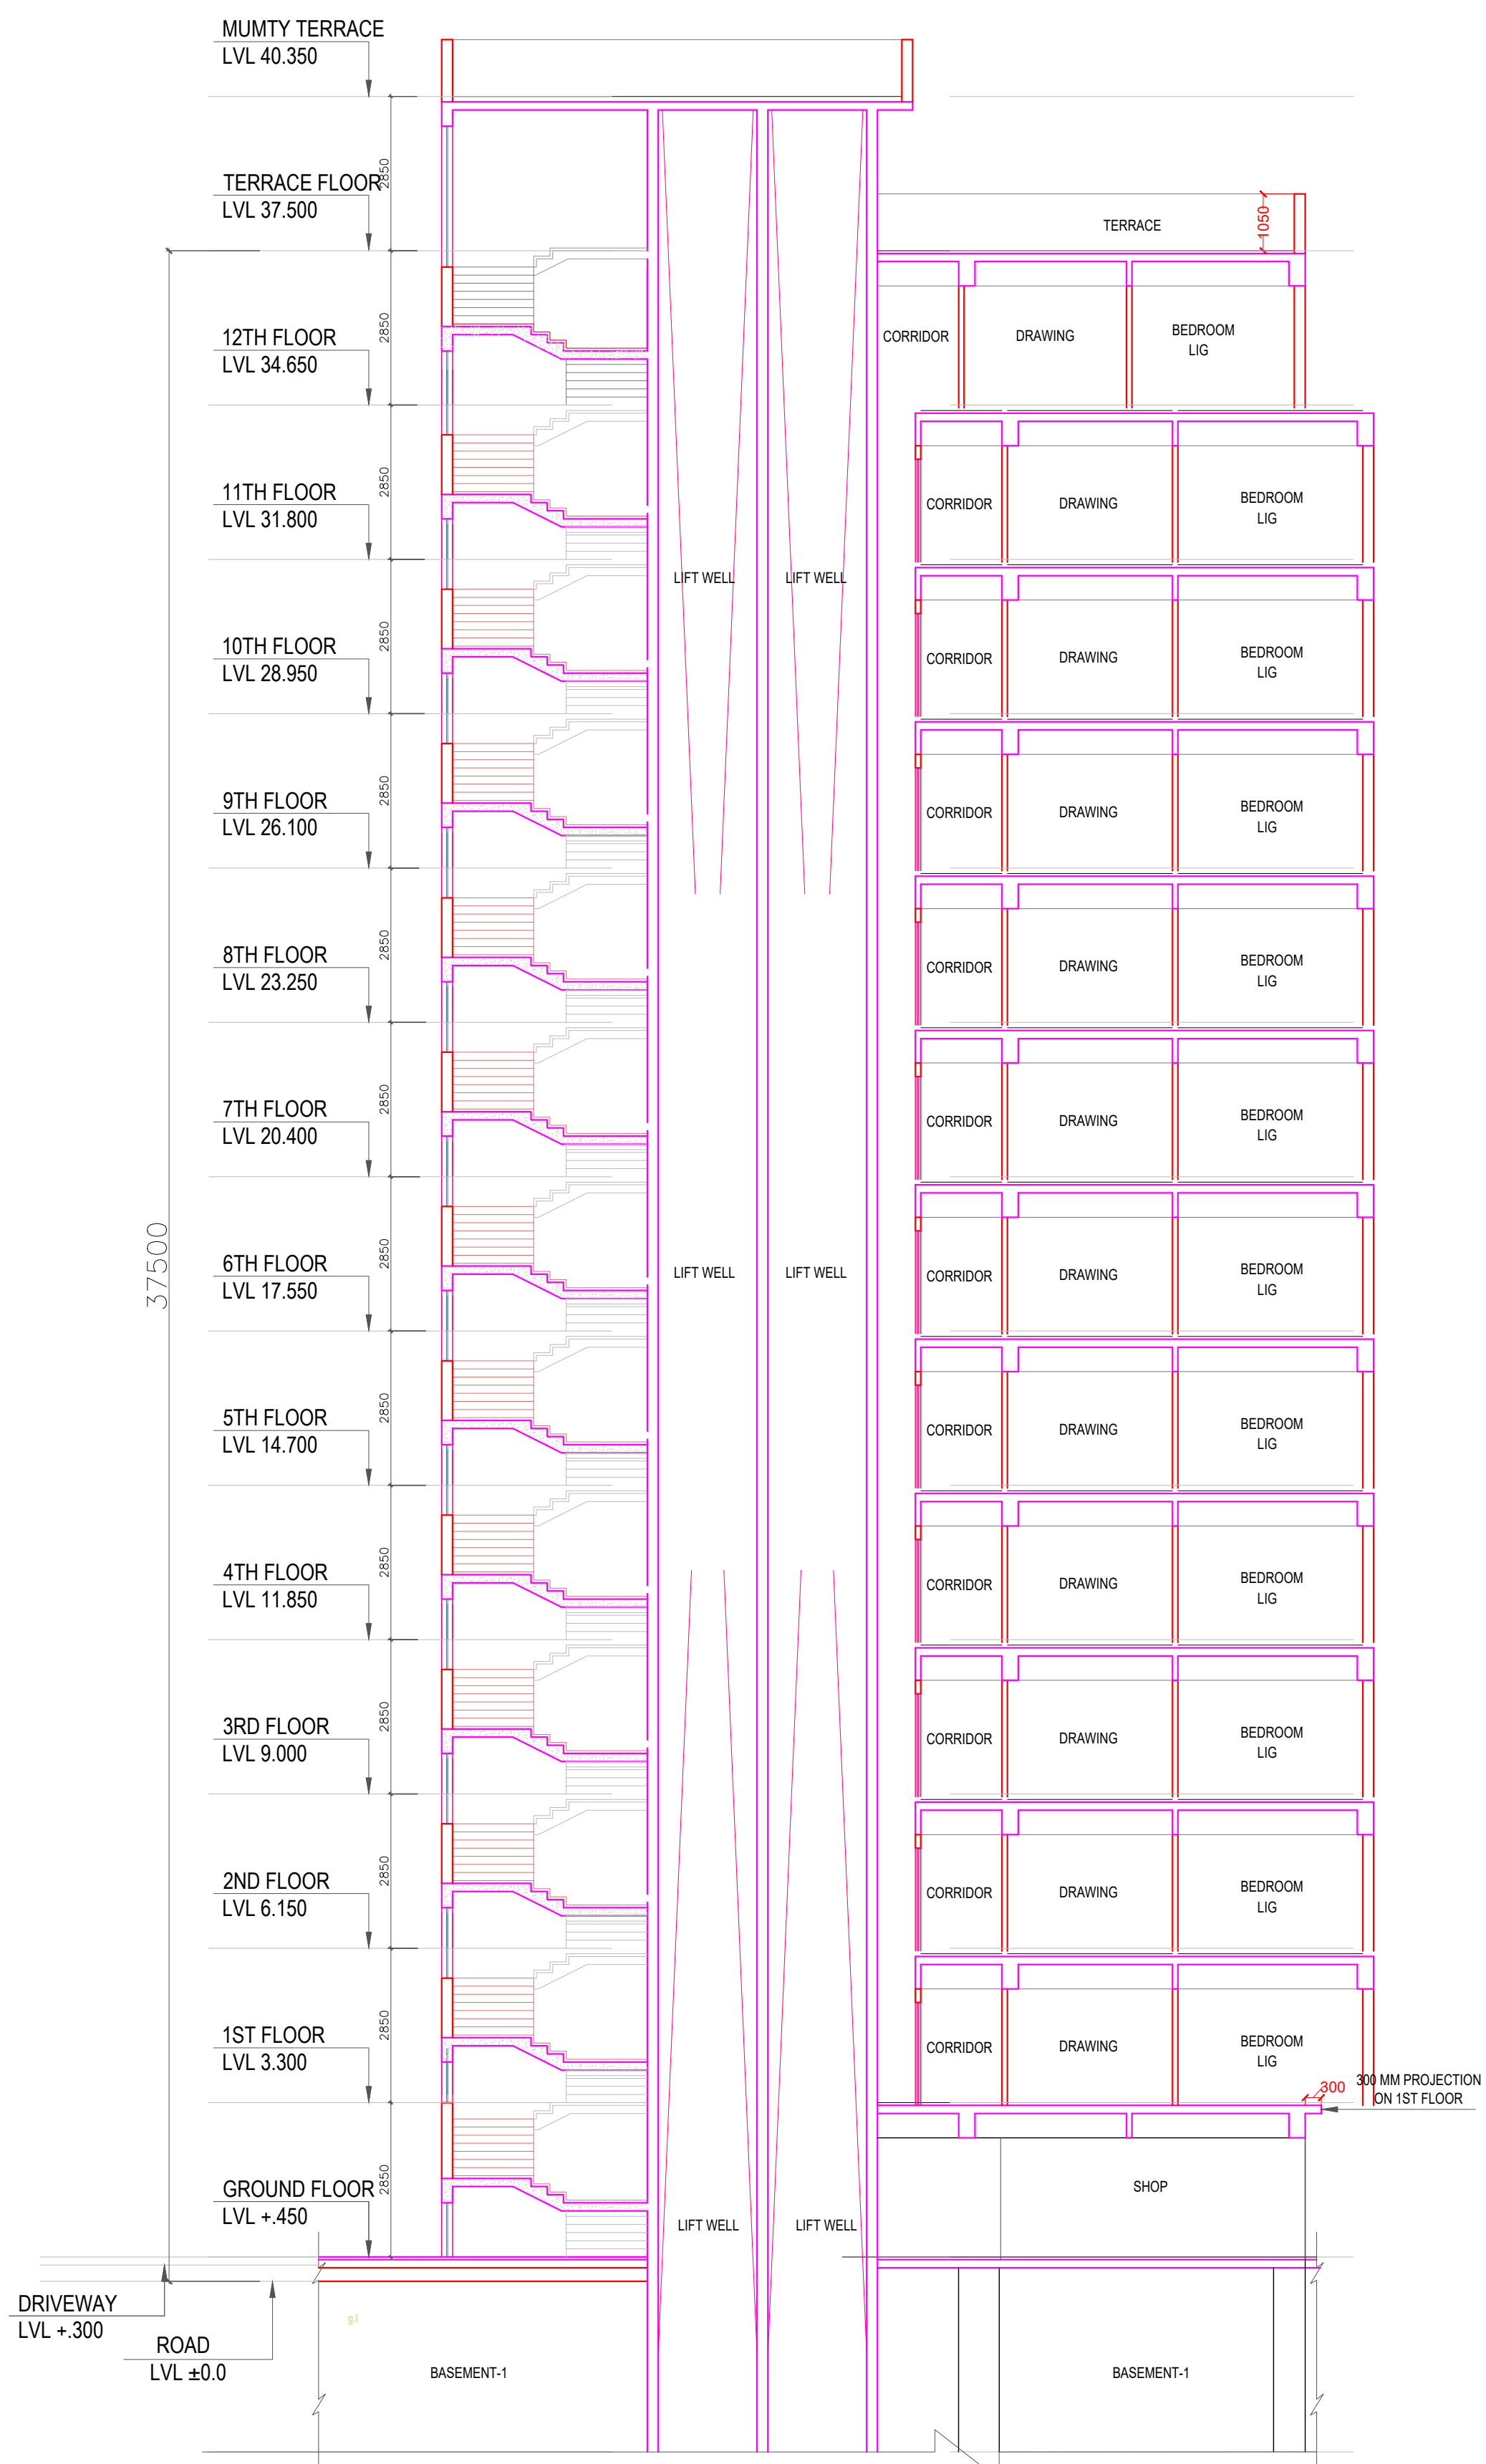

SECTION A-A(TOWER B)

OWNER'S NAME AND SIGNATURE	
DIVYANSH AND UPPAL LLP, chanderjeet@divyanshindia.com, 9873086693	
ARCHITECT'S NAME AND SIGNATURE	INEER
Vishal Mittal CA/9823185	
	Ghaziabad Development Authority
Building Plan Application Number	
CDA/BP/22-23/1035	
Sanctioned On	
24 Dec 2023	
Valid Till	
17 Jan 2029	
Approved By	
Chandra Prakash Tripathi (Chief Architect and Town Planner/Additional S	
Examined By	
Shiv Shankar Srivastava (Junior engineer)	
S K Srivastava (Assistant Engineer)	
Arvind Kumar (Town Planner/ Executive engineer)	
Chandra Prakash Tripathi (Chief Architect and Town Planner/Additional S	
Rajesh Kumar Singh (Secretary)	
Chandra Prakash Tripathi (Chief Architect and Town Planner/Additional S	

Note: - 1) This drawing is prepared as per the current prevailing Building Bye Laws.
2) If Map sanctioned is used for purpose anything other than stated in application will lead to rejection of Map.



BASEMENT FIRST FLOOR PLAN
(Proposed)
(SCALE 1:100)

Required Parking(Table 7a)

Building Name	Sub/Use	Area (Sq.mt.)	UNITS		Car		Visitors Car			TwoWheeler		
			Prop.	Reqd./Unit	Reqd.	Prop.	Reqd./Unit	Reqd.	Prop.	Reqd./Unit	Reqd.	Prop.
A(TOWER)	Group Housing	0 - 50	-	-	-	-	-	-	-	1.00	-	-
		50 - 100	95	1.00	95	-	-	-	-	-	-	-
		100 - 150	138	1.25	173	-	-	-	-	-	-	-
		> 150	40	1.50	60	-	-	-	-	-	-	-
A(TOWER)	COMMUNITY	301.19		2/100	07	-	-	-	-	1.00	-	-
B(TOWER)	COMMERCIAL	269.20		1.25/100	04	-	-	-	-	-	-	-
B(TOWER)	Group Housing	0 - 50	12	-	-	-	-	-	-	1.00	12	12
		50 - 100	-	1.00	-	-	-	-	-	-	-	-
		100 - 150	-	1.25	-	-	-	-	-	-	-	-
		> 150	-	1.50	-	-	-	-	-	-	-	-
B(TOWER)	EWS UNITS	0 - 50	30	-	-	-	-	-	-	1.00	30	30
		50 - 100	-	1.00	-	-	-	-	-	-	-	-
		100 - 150	-	1.25	-	-	-	-	-	-	-	-
		> 150	-	1.50	-	-	-	-	-	-	-	-
B(TOWER)	LIG UNITS	0 - 50	30	0.33	10	-	-	-	-	1.00	-	-
		50 - 100	-	1.00	-	-	-	-	-	-	-	-
		100 - 150	-	1.25	-	-	-	-	-	-	-	-
		> 150	-	1.50	-	-	-	-	-	-	-	-
	Total :	-	-	-	349	357	-	35	36	-	42	42



BASEMENT SECOND FLOOR PLAN
(Proposed)
(SCALE 1:100)

Required Parking(Table 7a)

Building Name	Sub/Use	Area (Sq.mt.)	UNITS		Car		Visitors Car			TwoWheeler		
			Prop.	Reqd./Unit	Reqd.	Prop.	Reqd./Unit	Reqd.	Prop.	Reqd./Unit	Reqd.	Prop.
A(TOWER)	Group Housing	0 - 50	-	-	-	-	-	-	-	1.00	-	-
		50 - 100	95	1.00	95	-	-	-	-	-	-	-
		100 - 150	138	1.25	173	-	-	-	-	-	-	-
		> 150	40	1.50	60	-	-	-	-	-	-	-
A(TOWER)	COMMUNITY	301.19		2/100	07	-	-	-	-	1.00	-	-
B(TOWER)	COMMERCIAL	269.20		1.25/100	04	-	-	-	-	-	-	-
B(TOWER)	Group Housing	0 - 50	12	-	-	-	-	-	-	1.00	12	12
		50 - 100	-	1.00	-	-	-	-	-	-	-	-
		100 - 150	-	1.25	-	-	-	-	-	-	-	-
		> 150	-	1.50	-	-	-	-	-	-	-	-
B(TOWER)	EWS UNITS	0 - 50	30	-	-	-	-	-	-	1.00	30	30
		50 - 100	-	1.00	-	-	-	-	-	-	-	-
		100 - 150	-	1.25	-	-	-	-	-	-	-	-
		> 150	-	1.50	-	-	-	-	-	-	-	-
B(TOWER)	LIG UNITS	0 - 50	30	0.33	10	-	-	-	-	1.00	-	-
		50 - 100	-	1.00	-	-	-	-	-	-	-	-
		100 - 150	-	1.25	-	-	-	-	-	-	-	-
		> 150	-	1.50	-	-	-	-	-	-	-	-
	Total :	-	-	-	349	357	-	35	36	-	42	42

OWNER'S NAME AND SIGNATURE
DIVYANSH AND UPPAL
LLP, chanderjeet@divyanshindia.com, 9873096993

ARCHITECT'S NAME AND SIGNATURE
Vishal Mittal
CA/9823185



Building Plan Application Number
CDA/BP/22-23/1035
Sanctioned On
24 Dec 2023
Valid Till
17 Jan 2029
Approved By
Chandra Prakash Tripathi (Chief Architect and Town Planner/Additional S
Examined By
Shiv Shankar Srivastava (Junior engineer)
S K Srivastava (Assistant Engineer)
Arvind Kumar (Town Planner/ Executive engineer)
Chandra Prakash Tripathi (Chief Architect and Town Planner/Additional S
Rajesh Kumar Singh (Secretary)
Chandra Prakash Tripathi (Chief Architect and Town Planner/Additional S

Note: - 1) This drawing is prepared as per the current prevailing Building Bye Laws.
2) If Map sanctioned is used for purpose anything other than stated in application will lead to rejection of Map.