

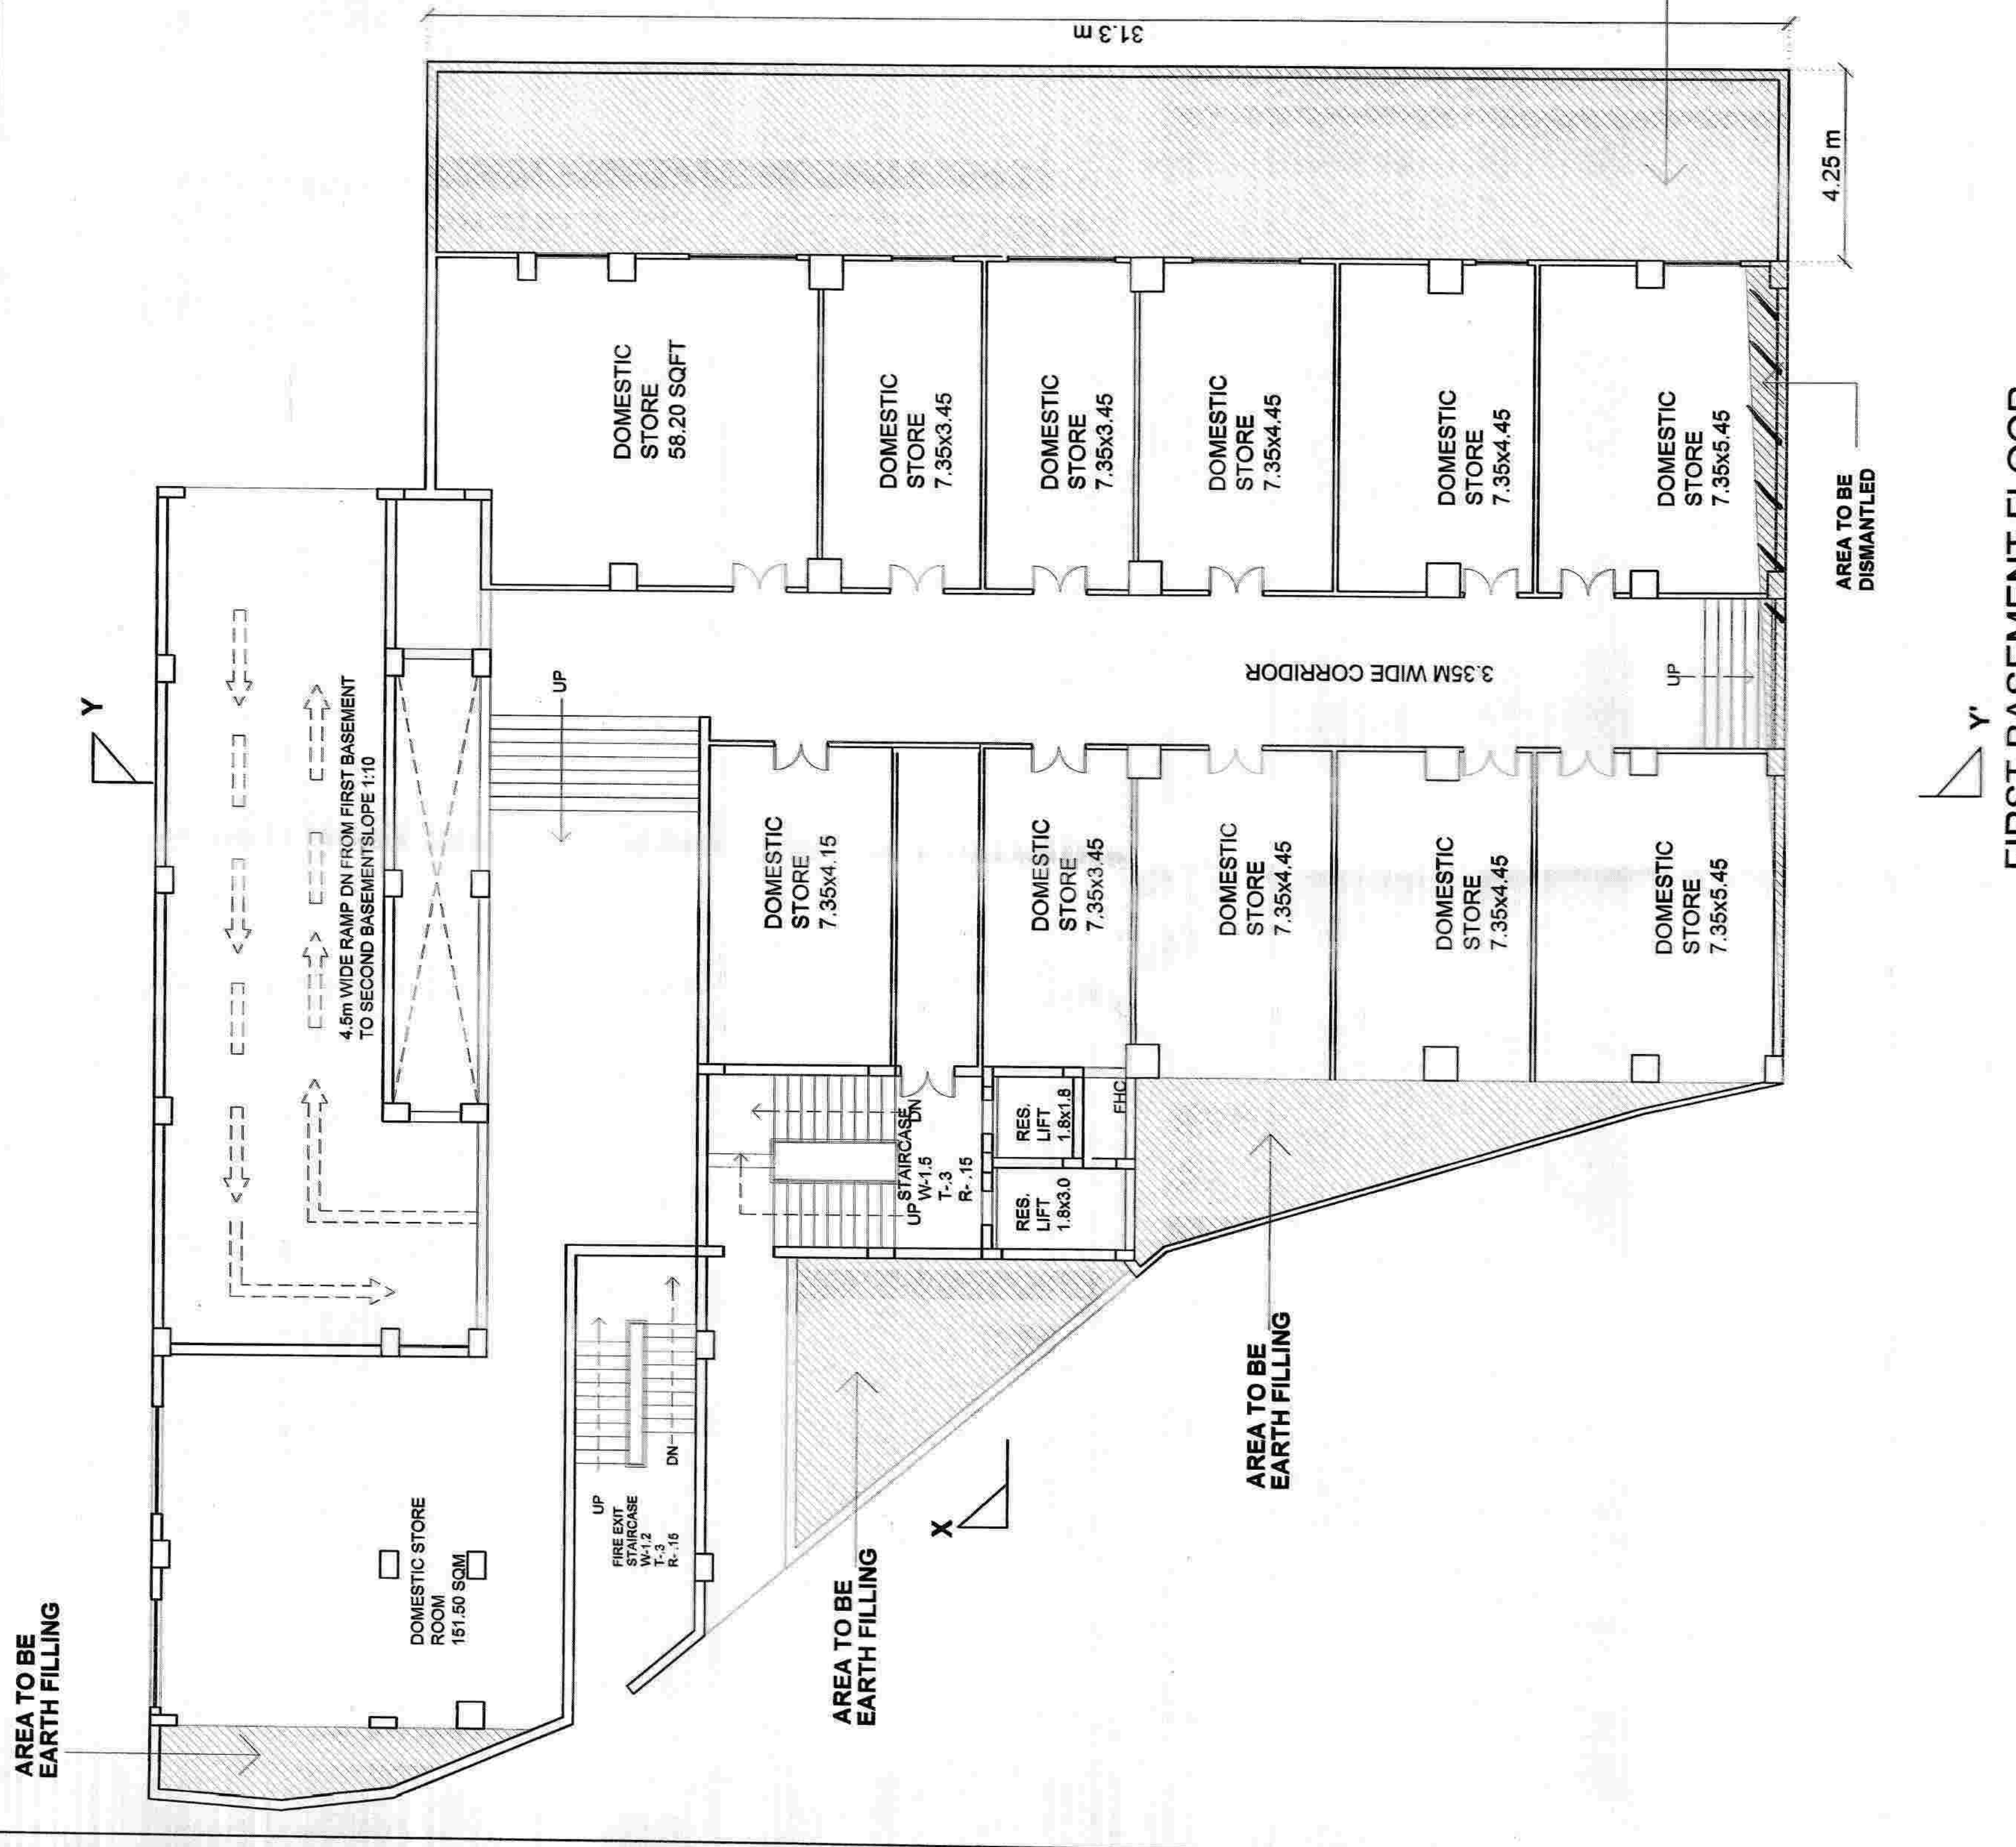
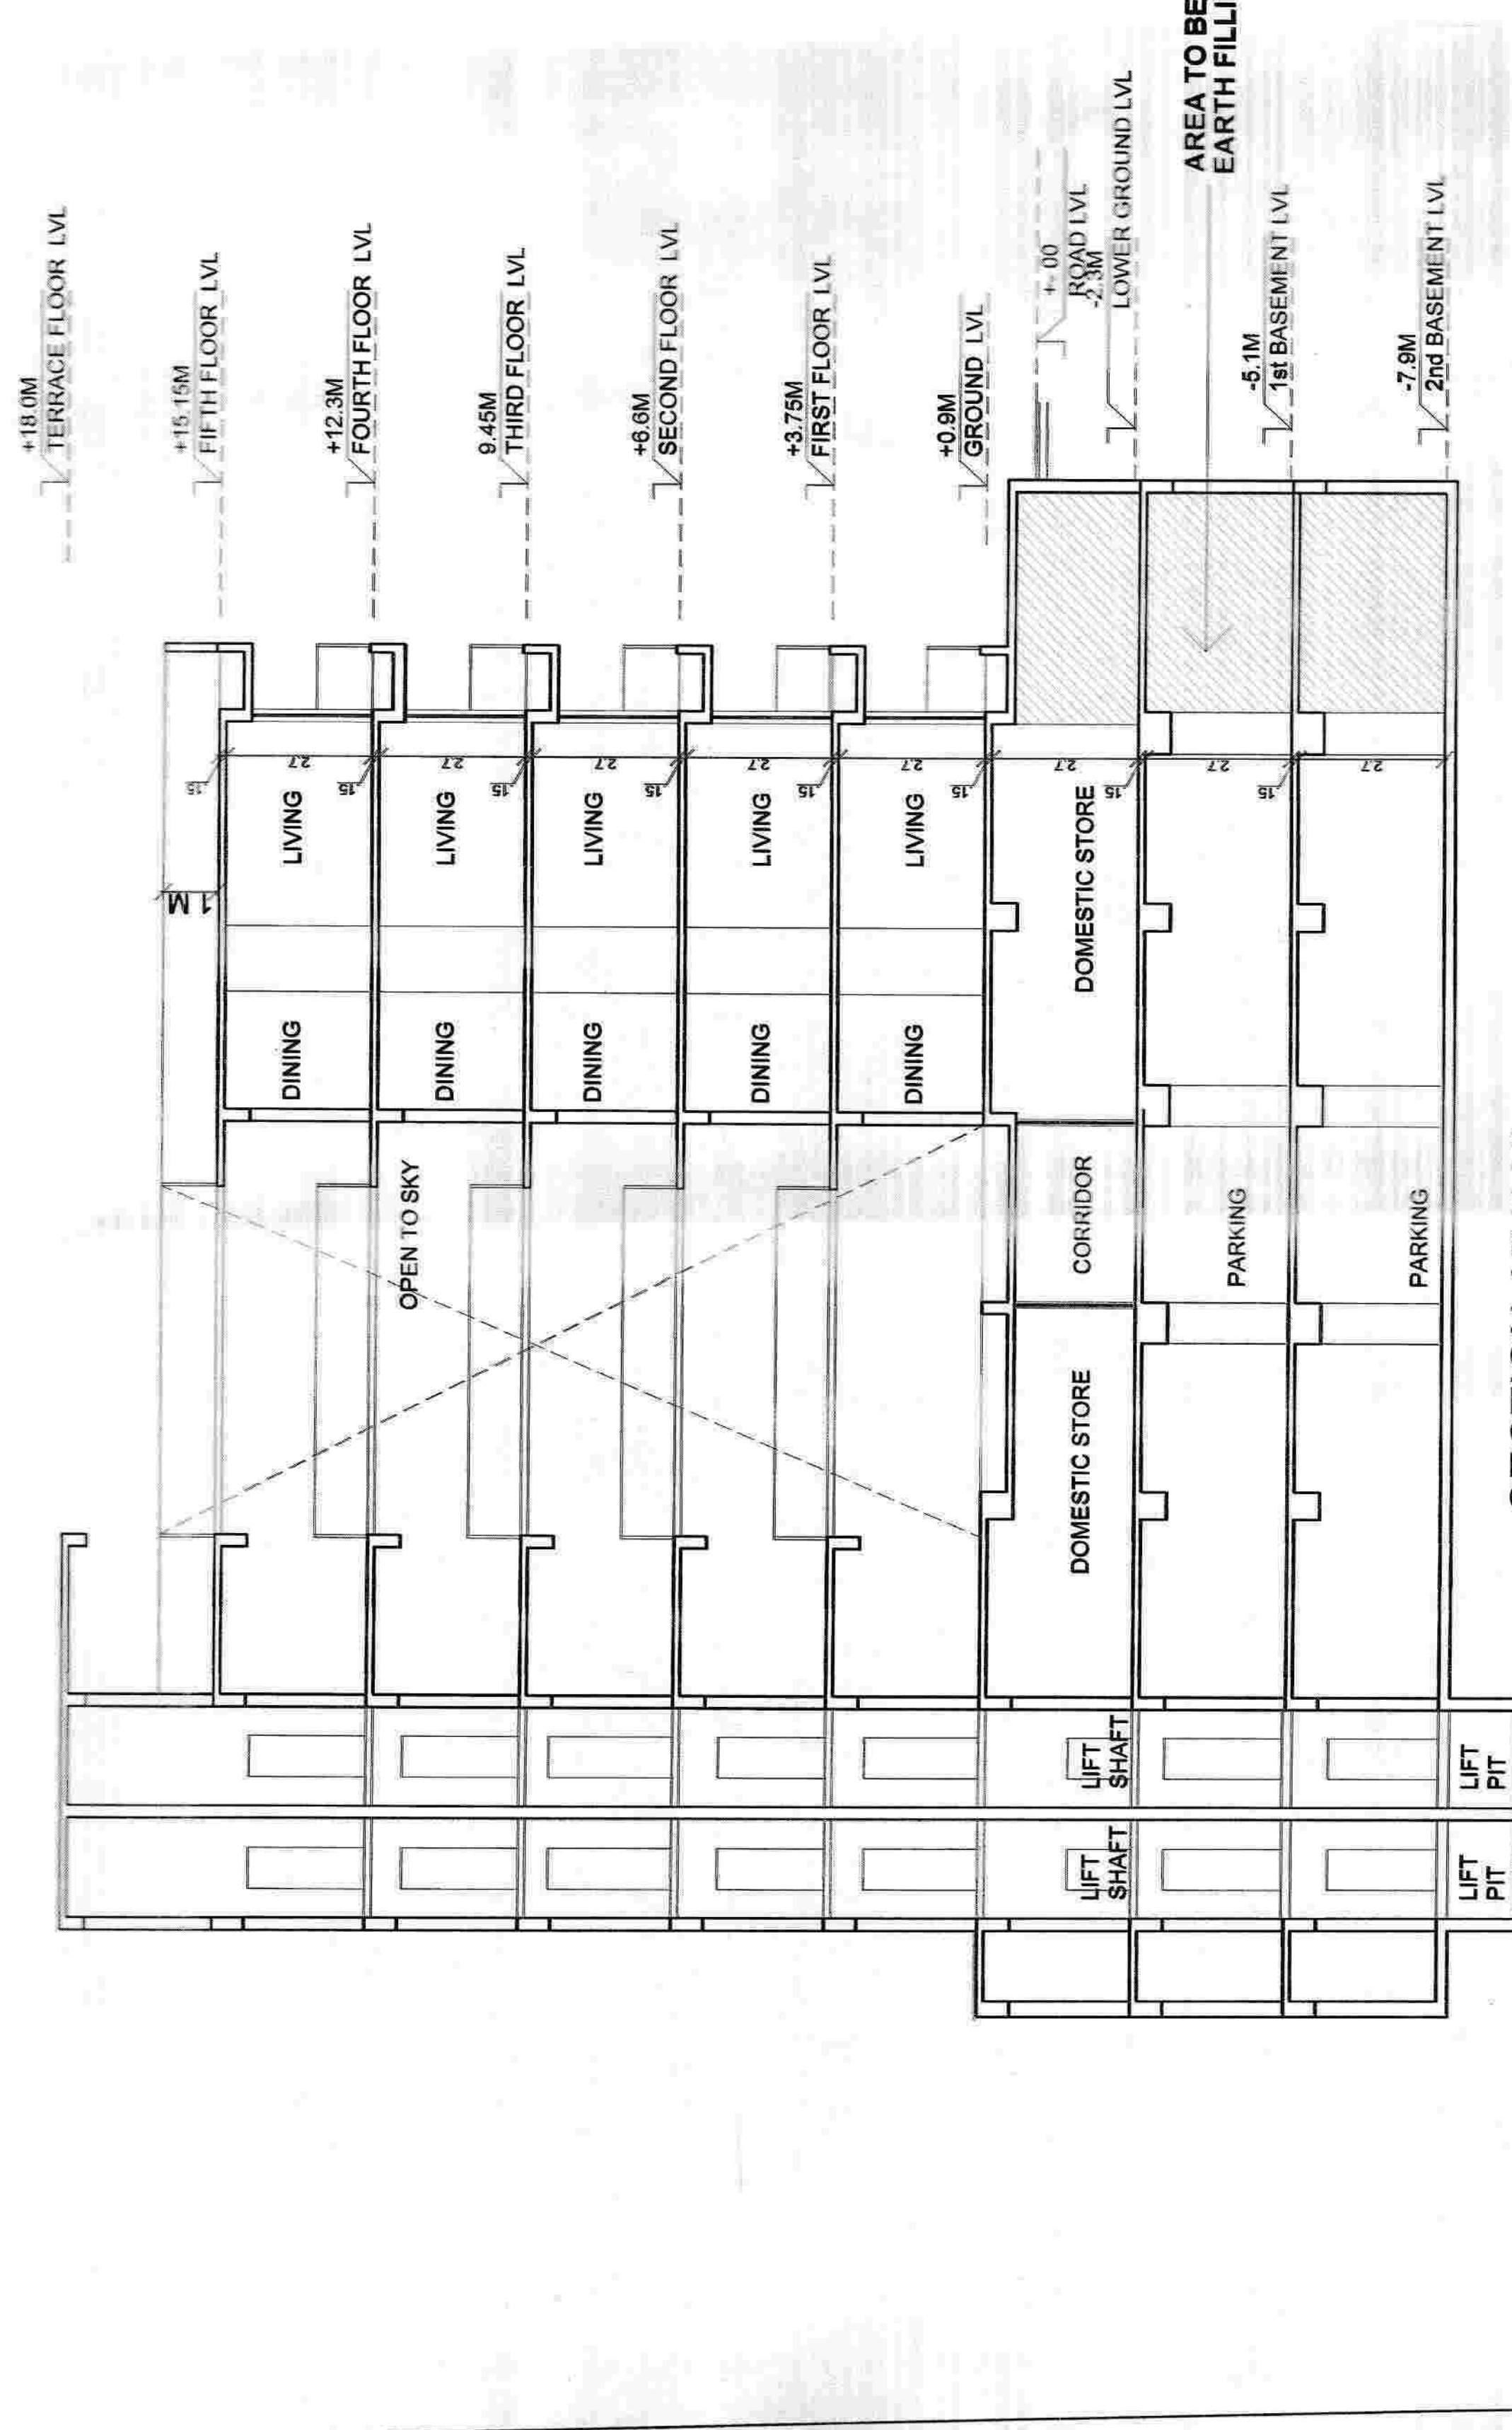


FOURTH FLOOR

FIFTH FLOOR

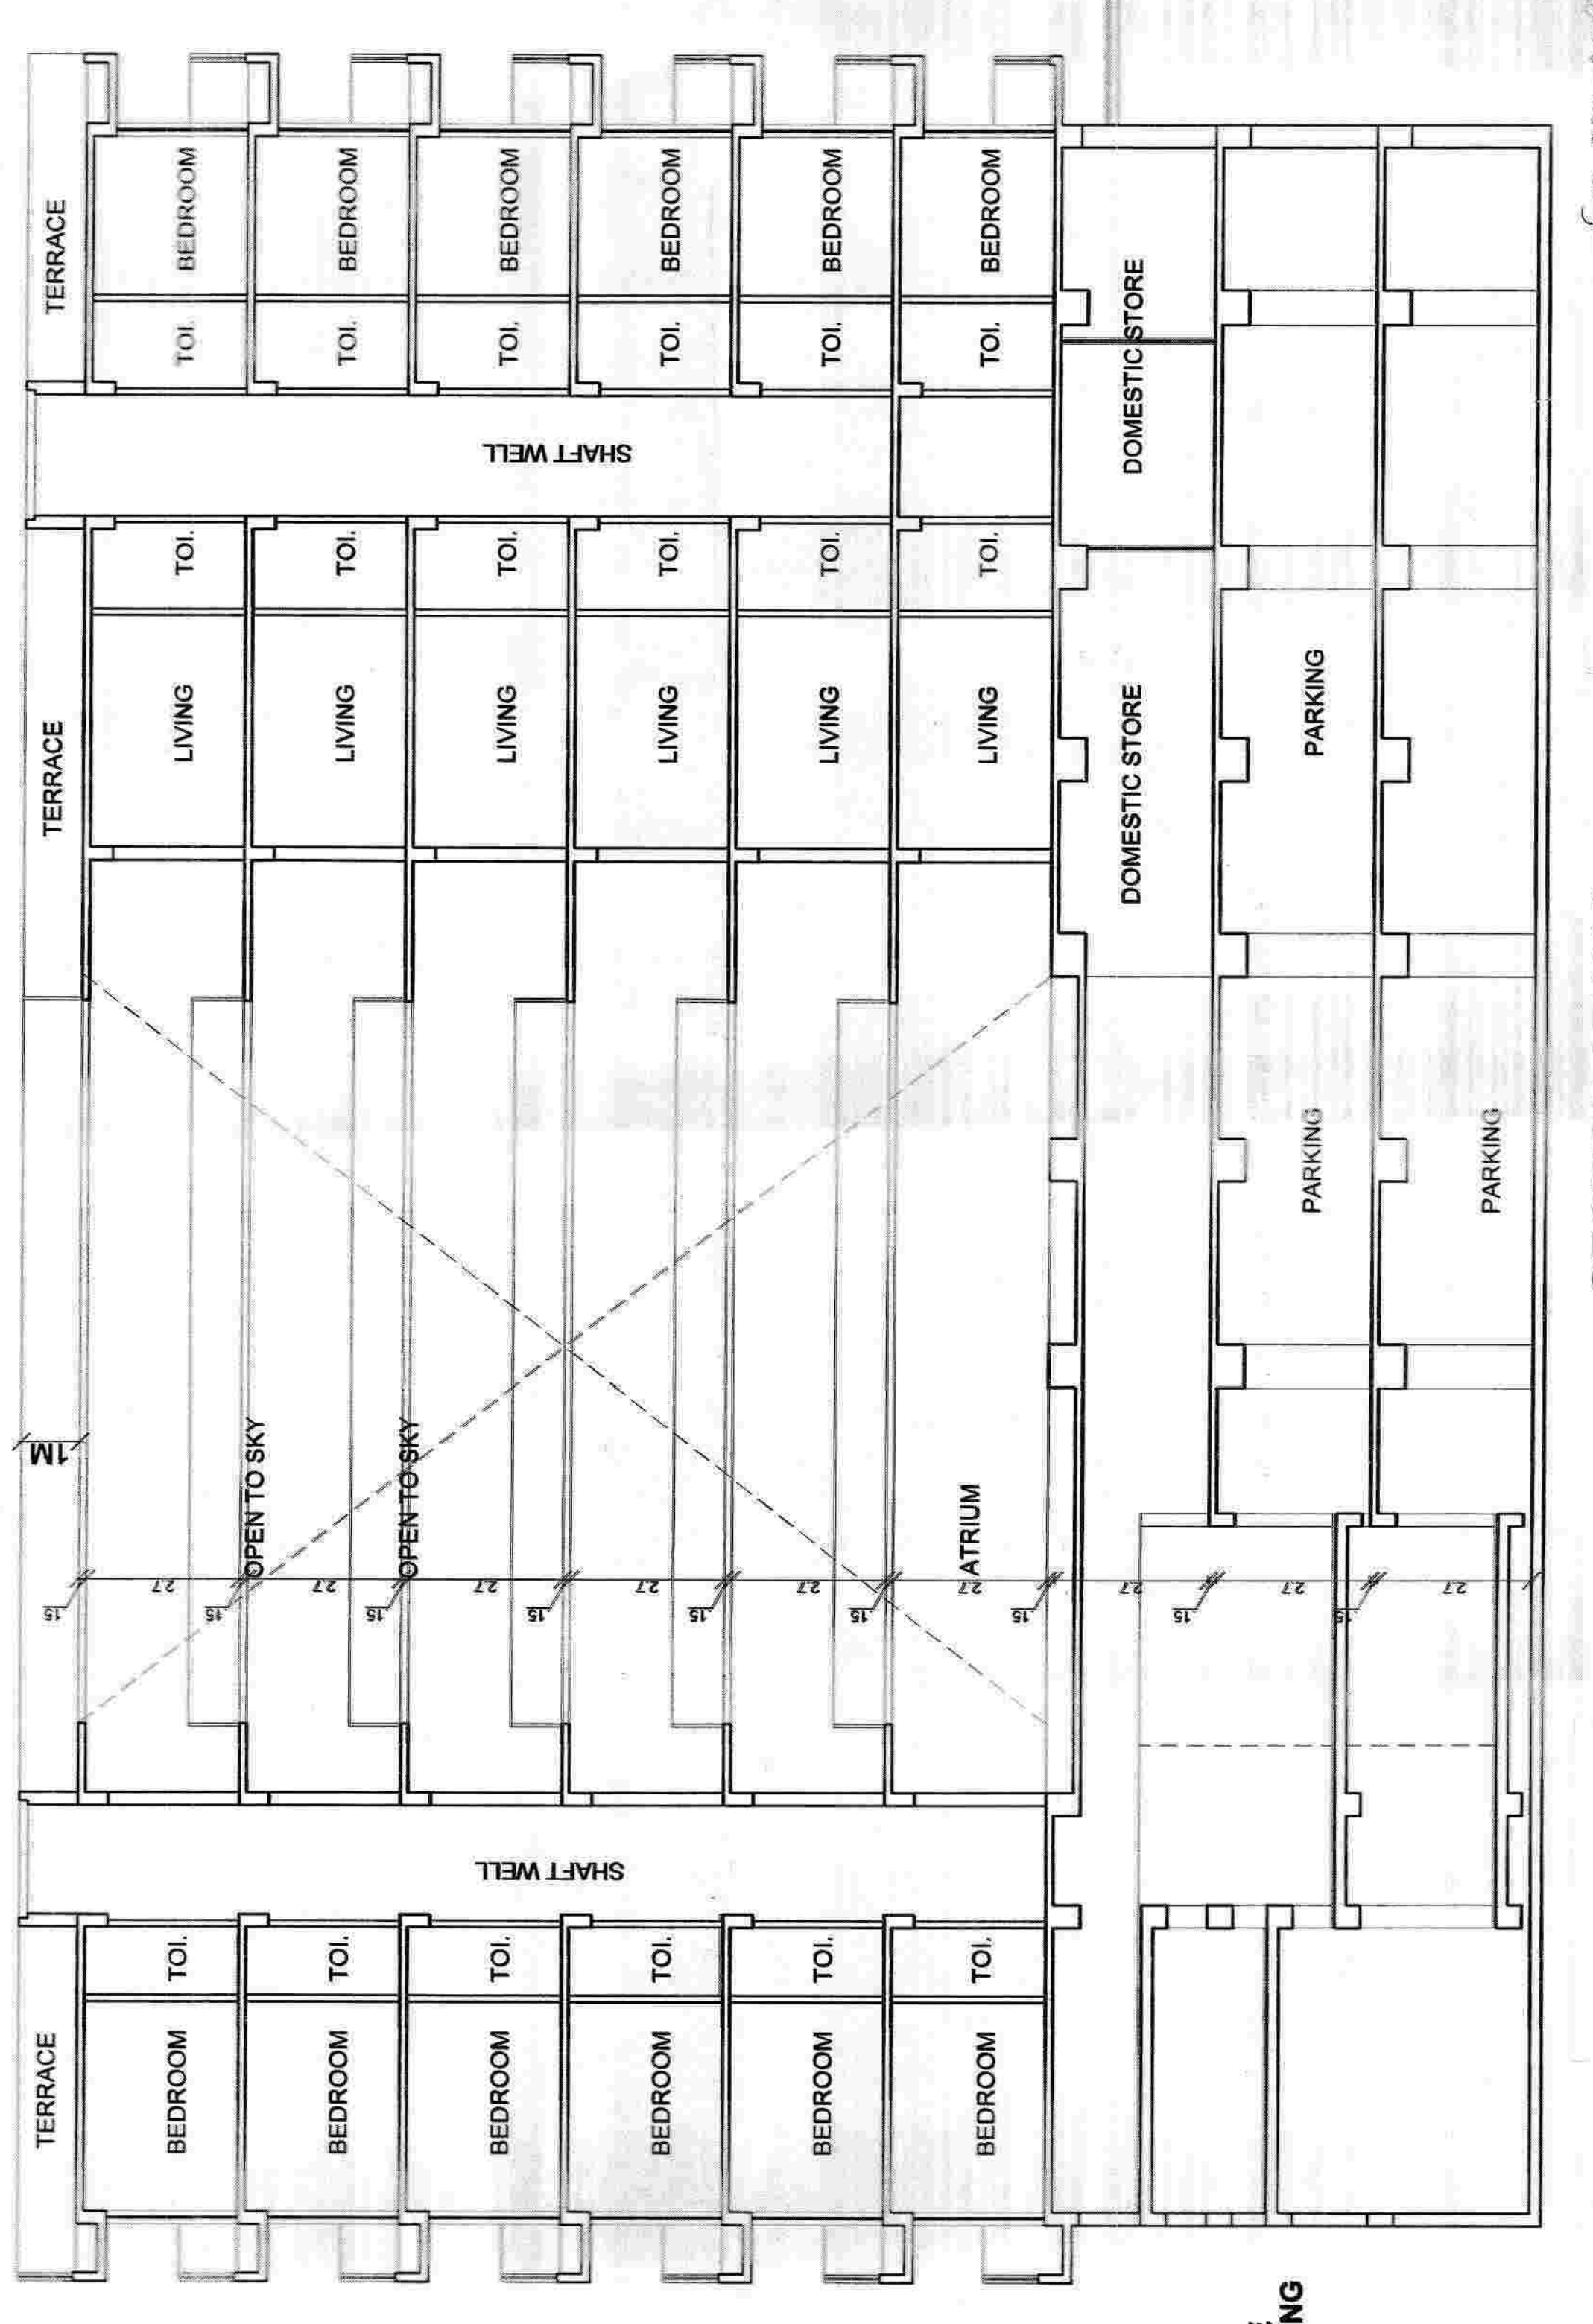

FIRST BASEMENT FLOOR

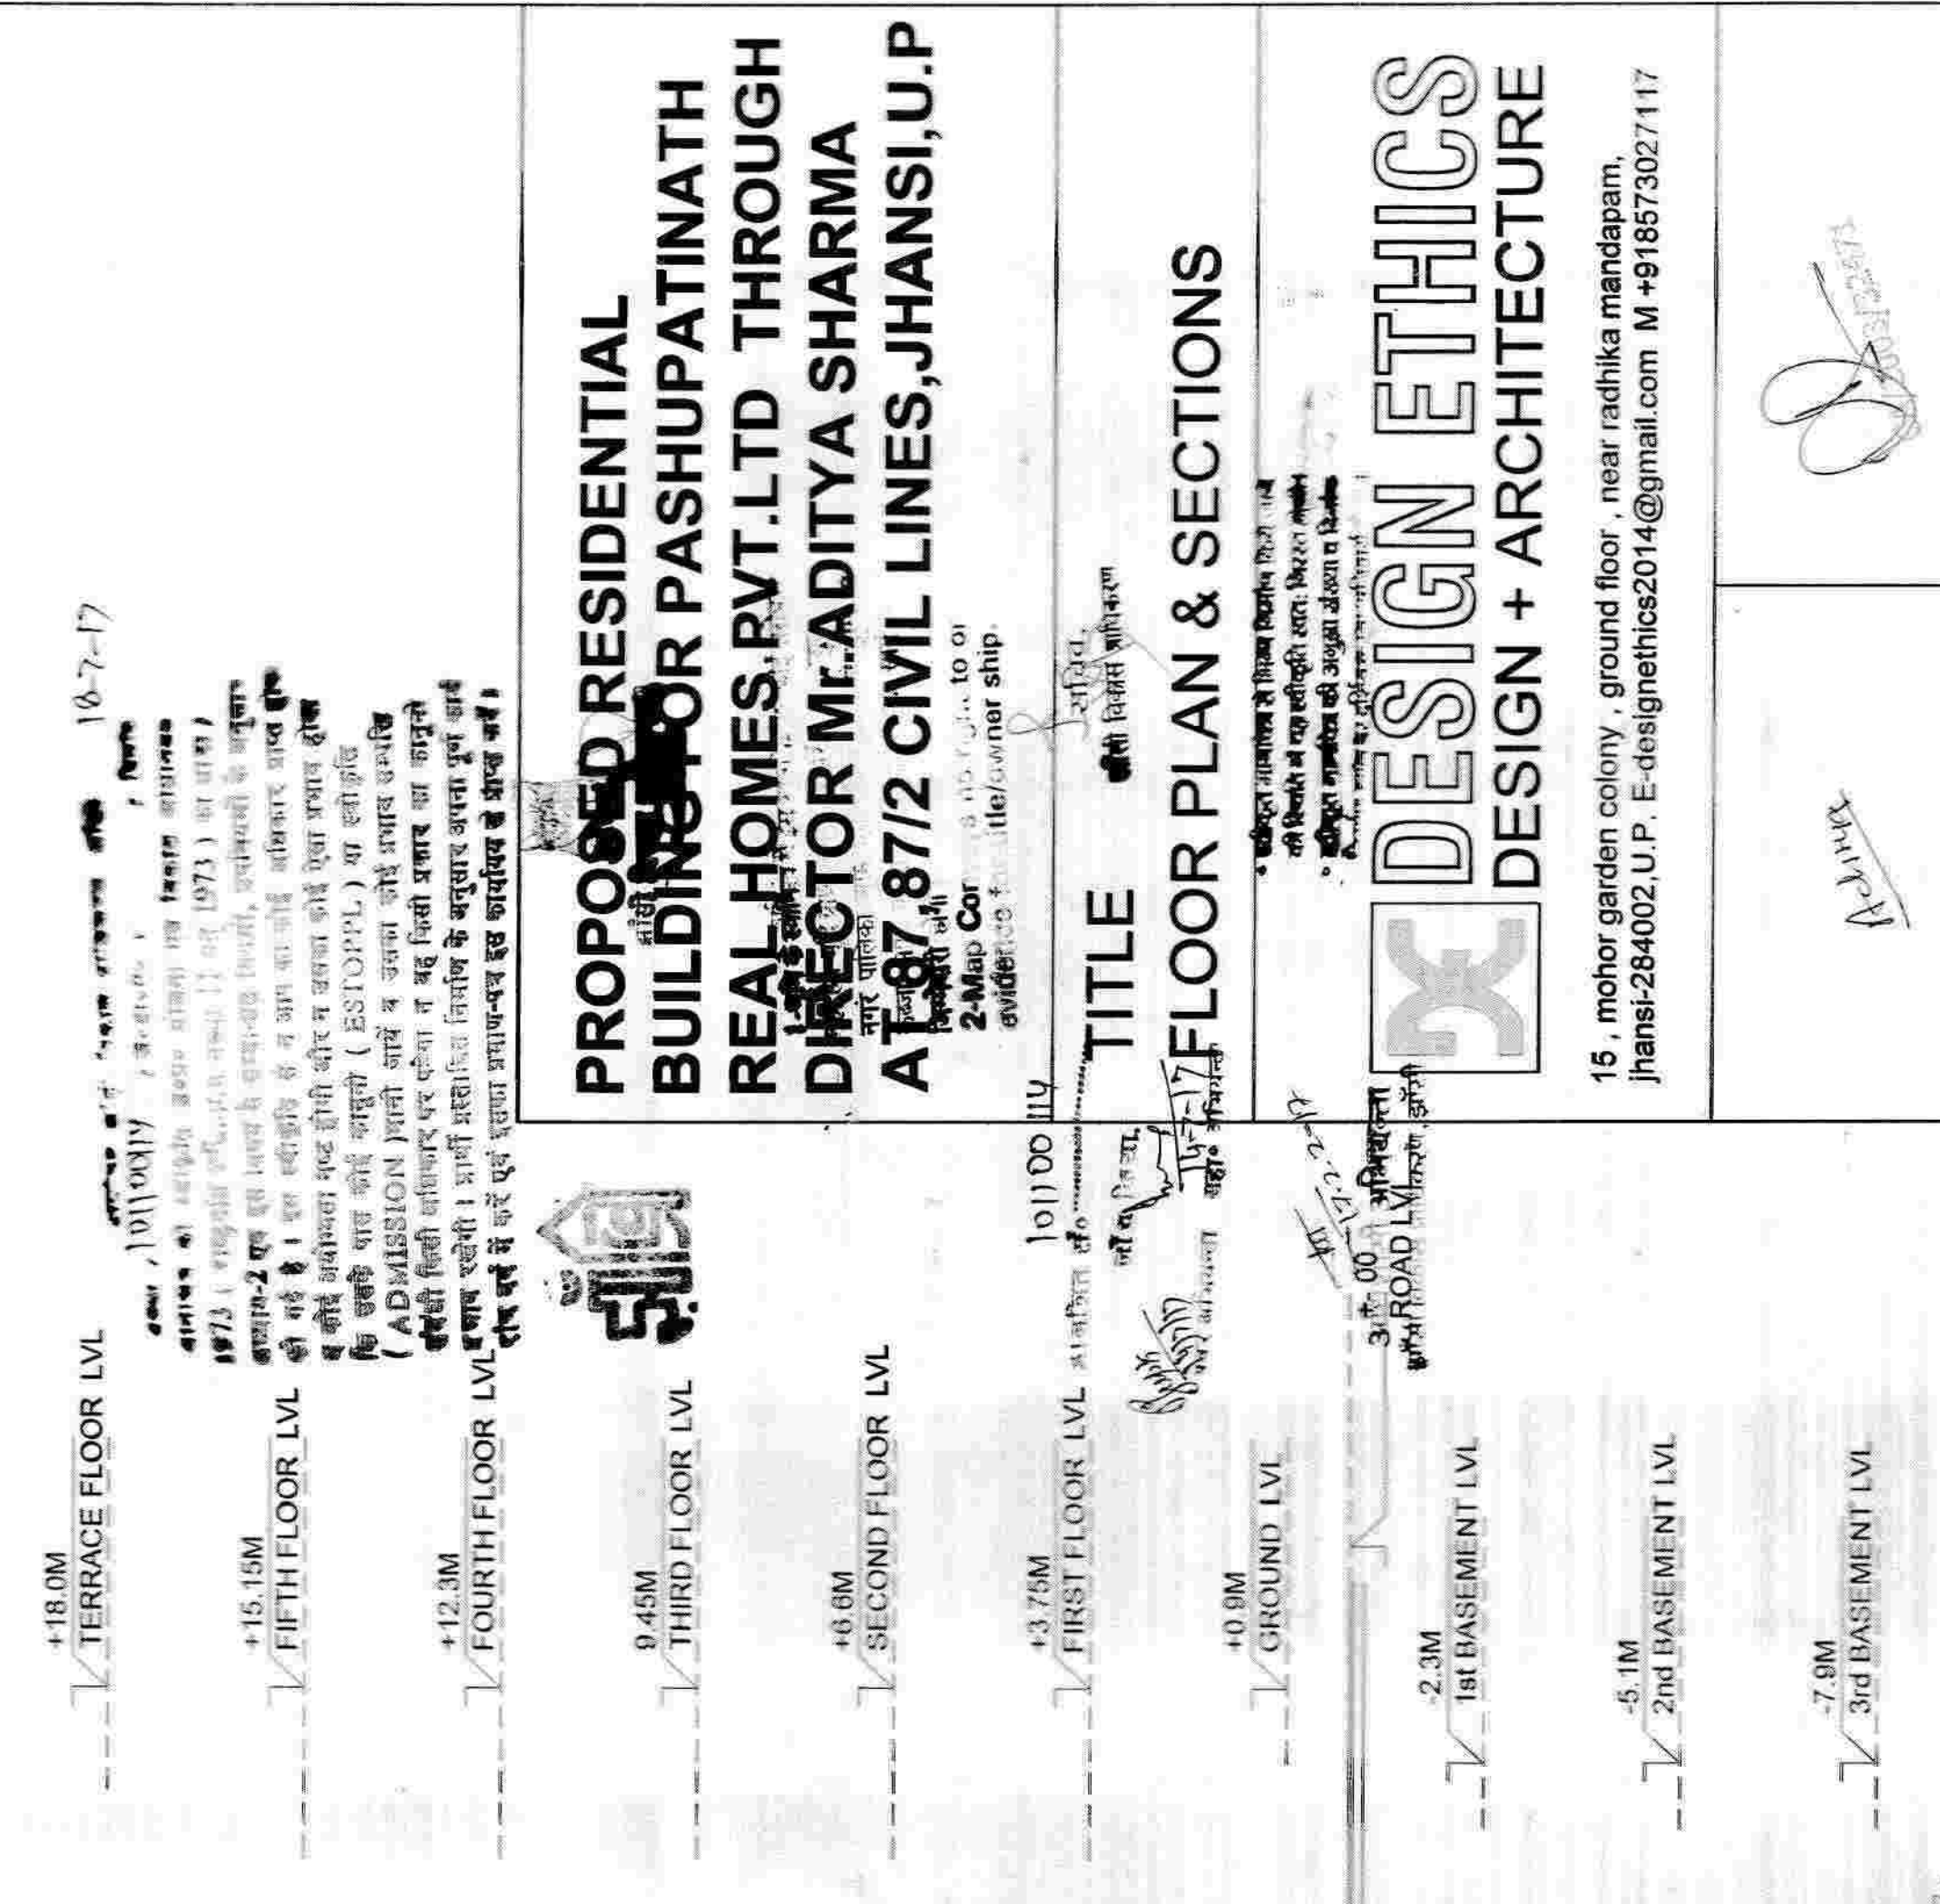

PROPOSED RESIDENTIAL BUILDING FOR PASHUPATINATH REAL HOMES PVT.LTD THROUGH DIRECTOR Mr. ADITYA SHARMA AT 87/2 CIVIL LINES, JHANSI, U.P

DESIGN ETHICS DESIGN + ARCHITECTURE
 15, Mohor garden colony, ground floor, near radhika mandapam, jhansi-284002, U.P. E-designethics2014@gmail.com. M +918573027117

TITLE 4th FLOOR PLAN & SECTIONS

SCALE 1:100

OWNER SIGN. ARCHITECT SIGN.

SECTION AT Y-Y

SECTION AT X-X