



6.00 Prop. Side2 Setback

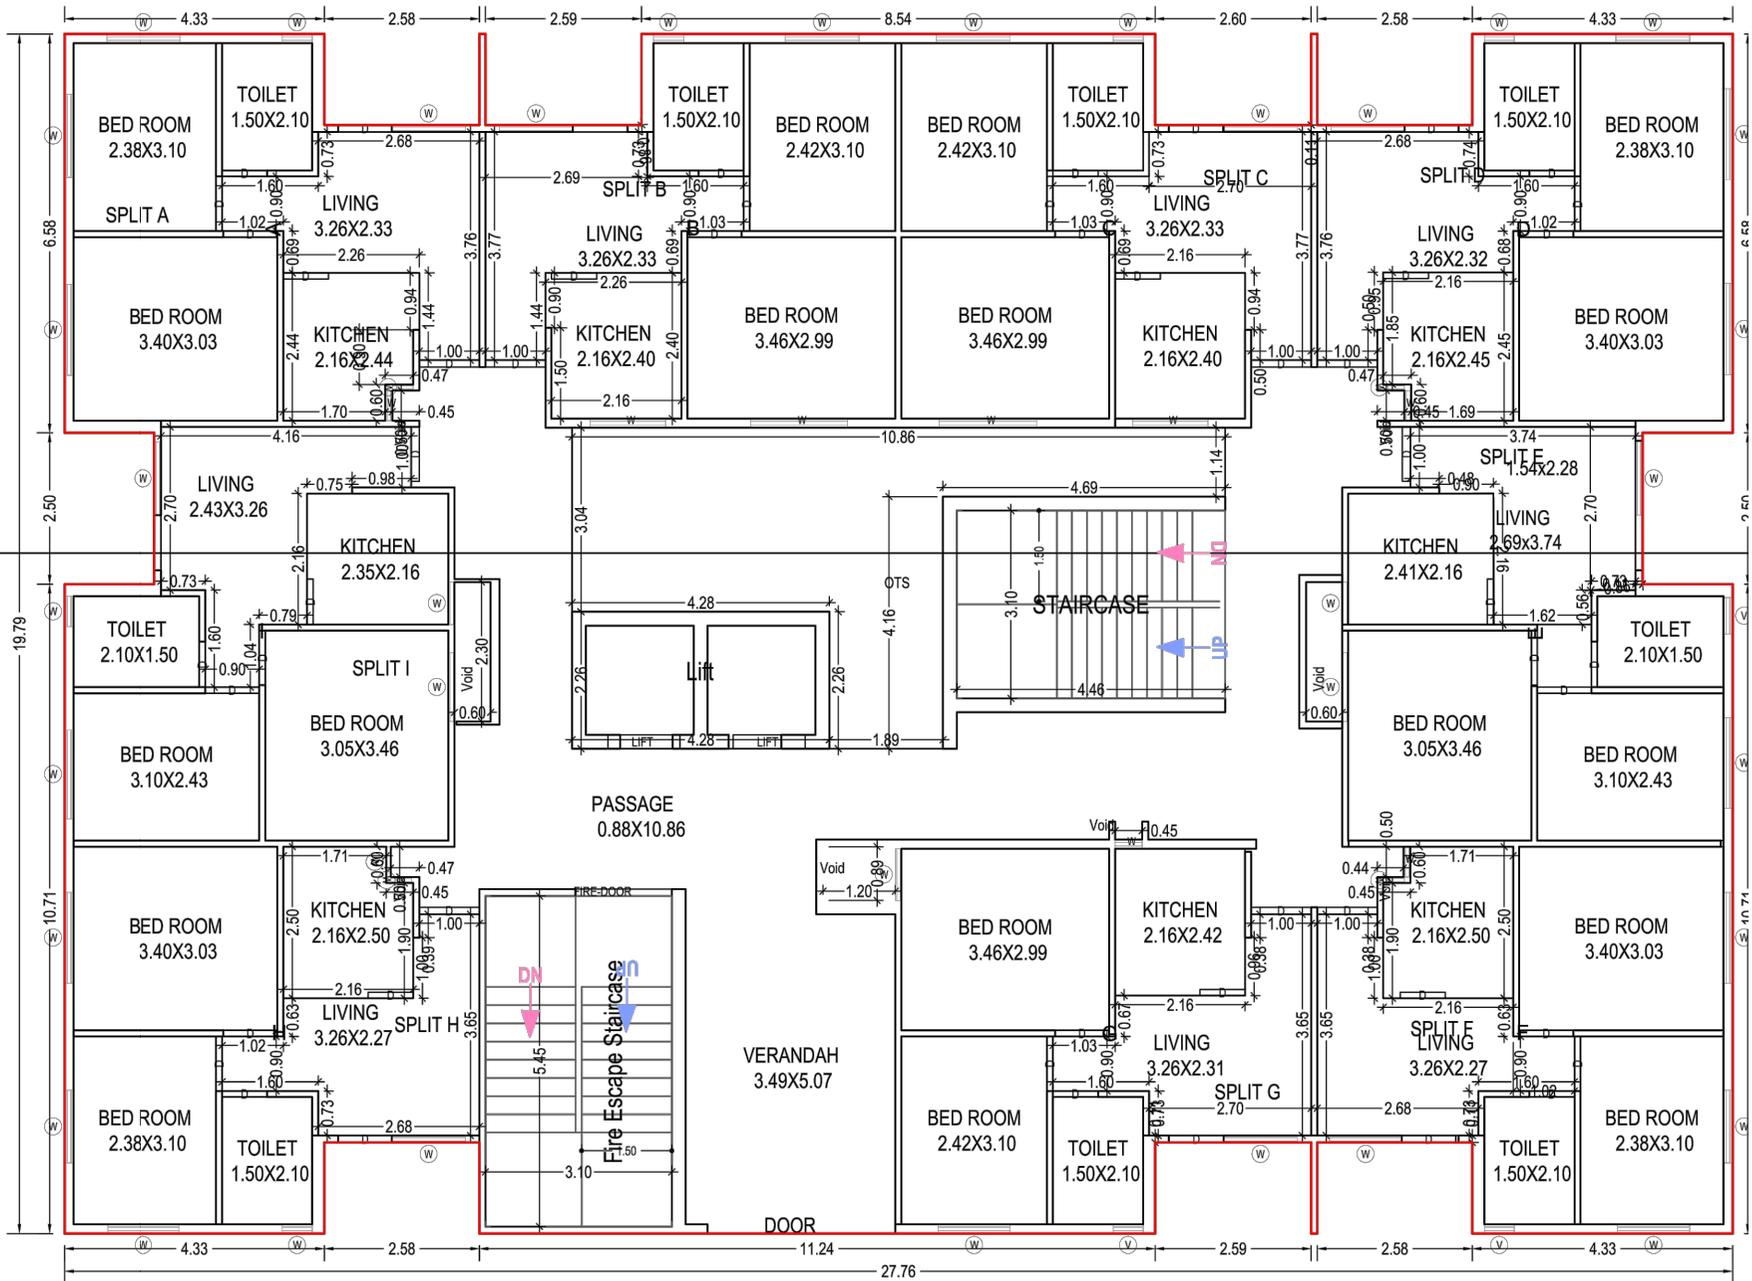

6.00 Prop. Front Setback

**GROUND FLOOR PLAN**  
 (Proposed)  
 (SCALE 1:100)


TOWER A-1

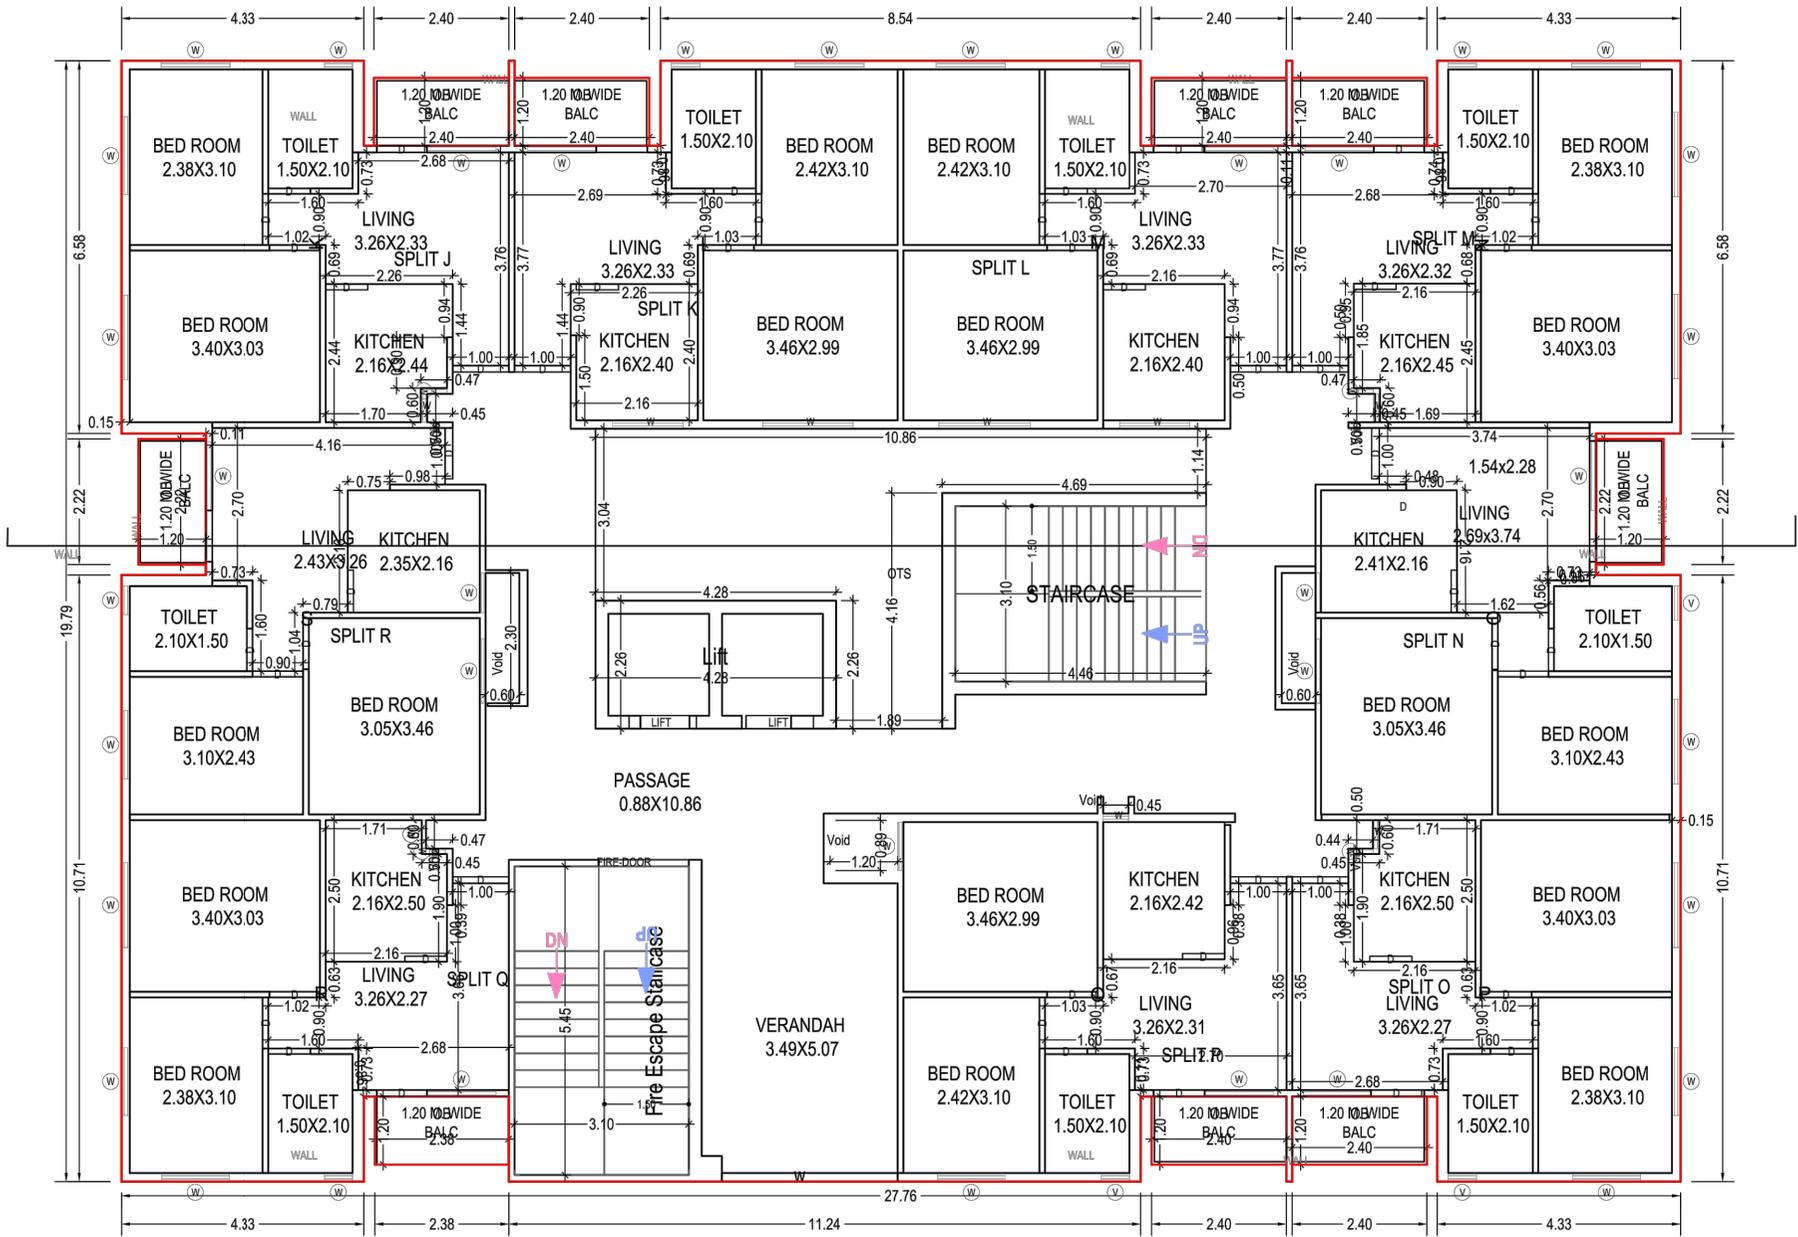

6.00 Prop. Side Setback

TYPICAL - 1- 5 FLOOR PLAN  
 (Proposed)  
 (SCALE 1:100)  
 TOWER A-1




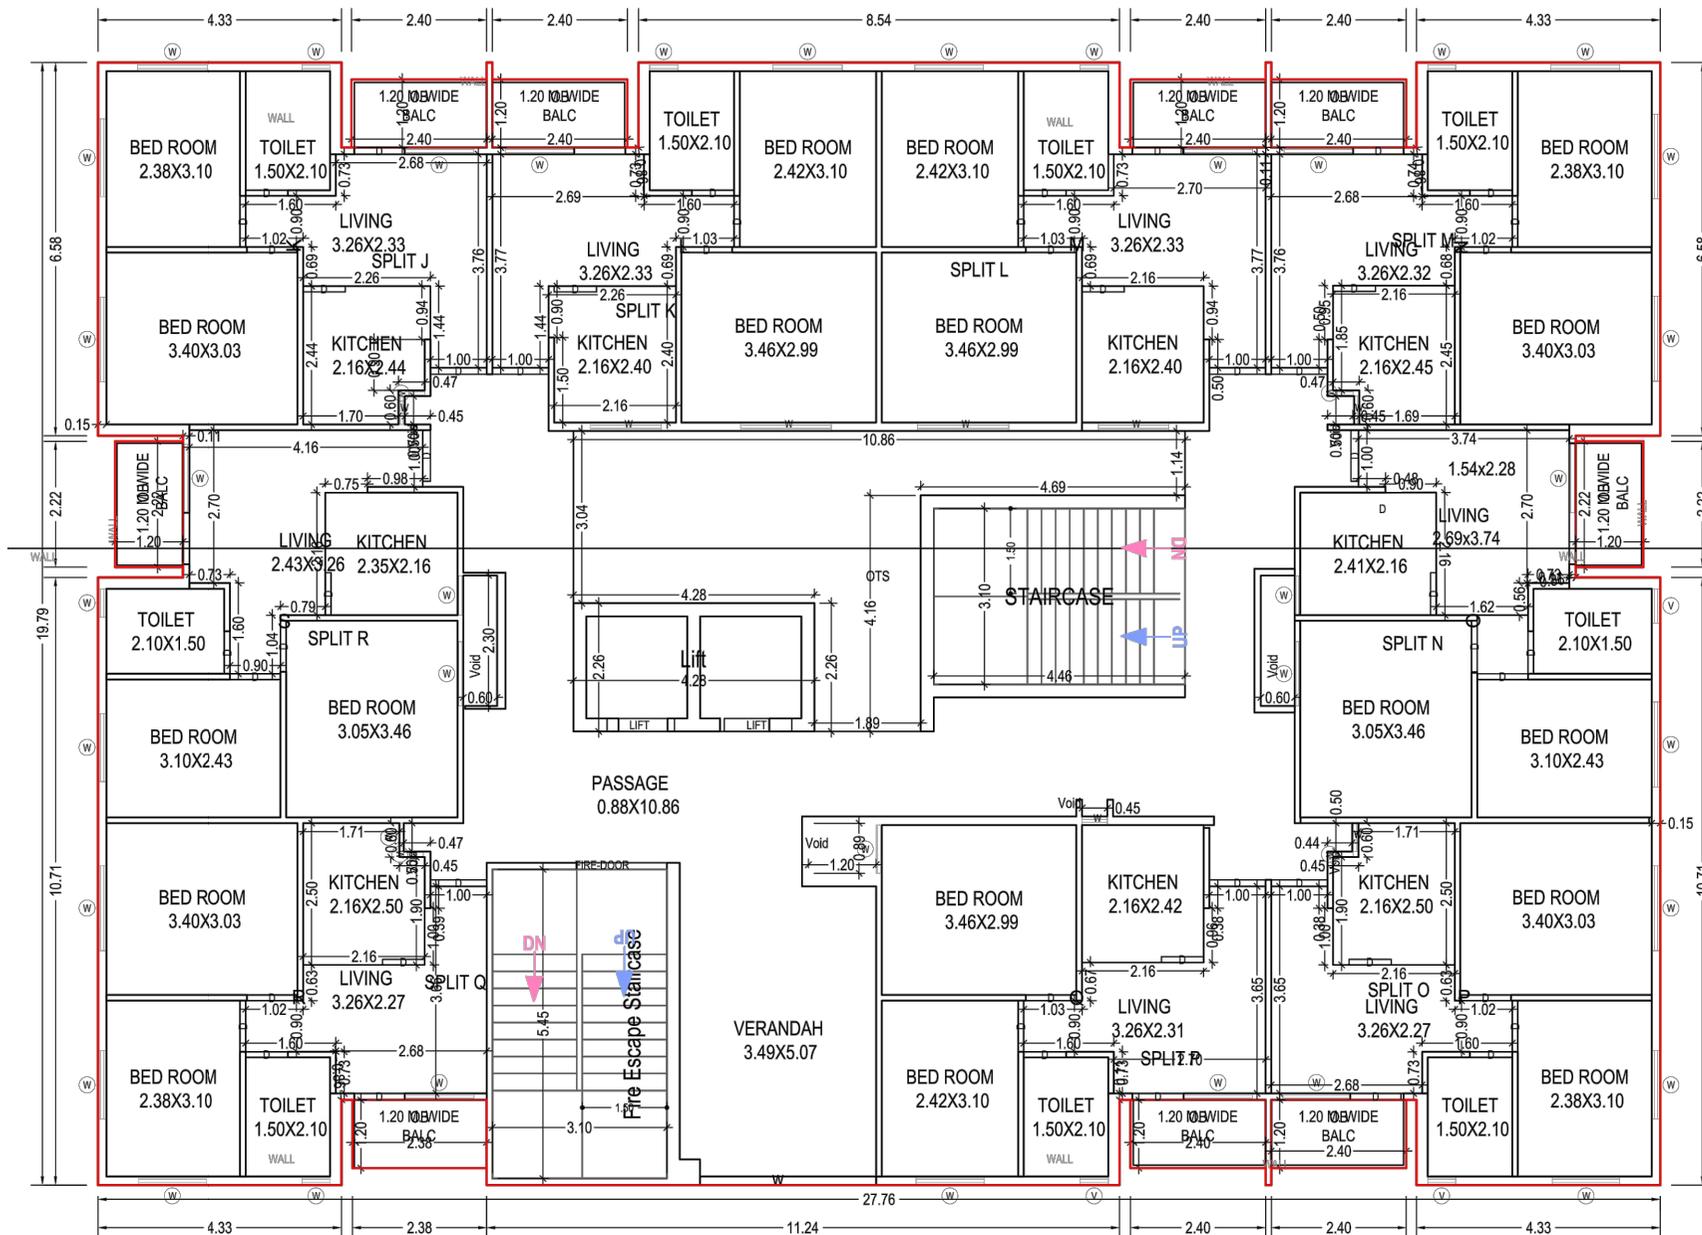

6.00 Prop. Sioez Seiback


TYPICAL - 1- 5 FLOOR PLAN  
 (Proposed)  
 (SCALE 1:100)

TOWER A-2

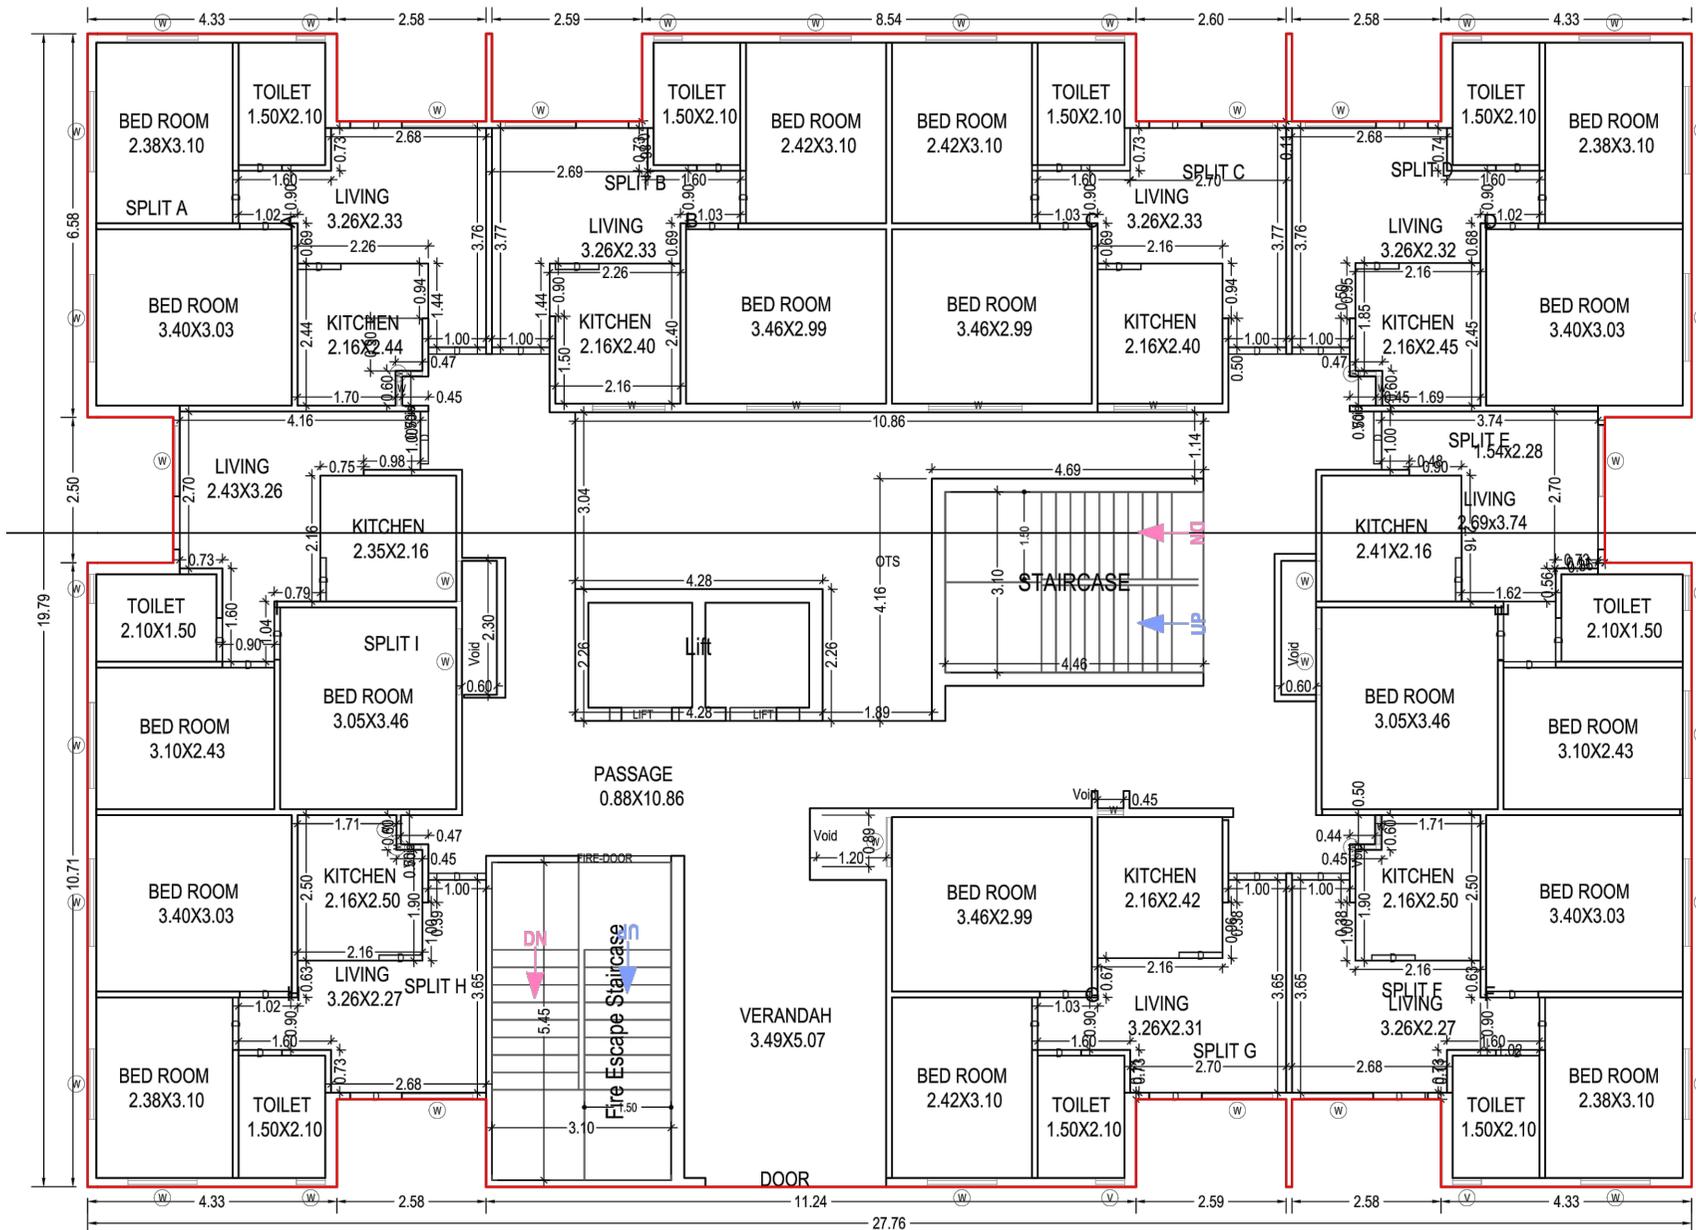


GROUND FLOOR PLAN  
 (Proposed)  
 (SCALE 1:100)

TOWER A-3

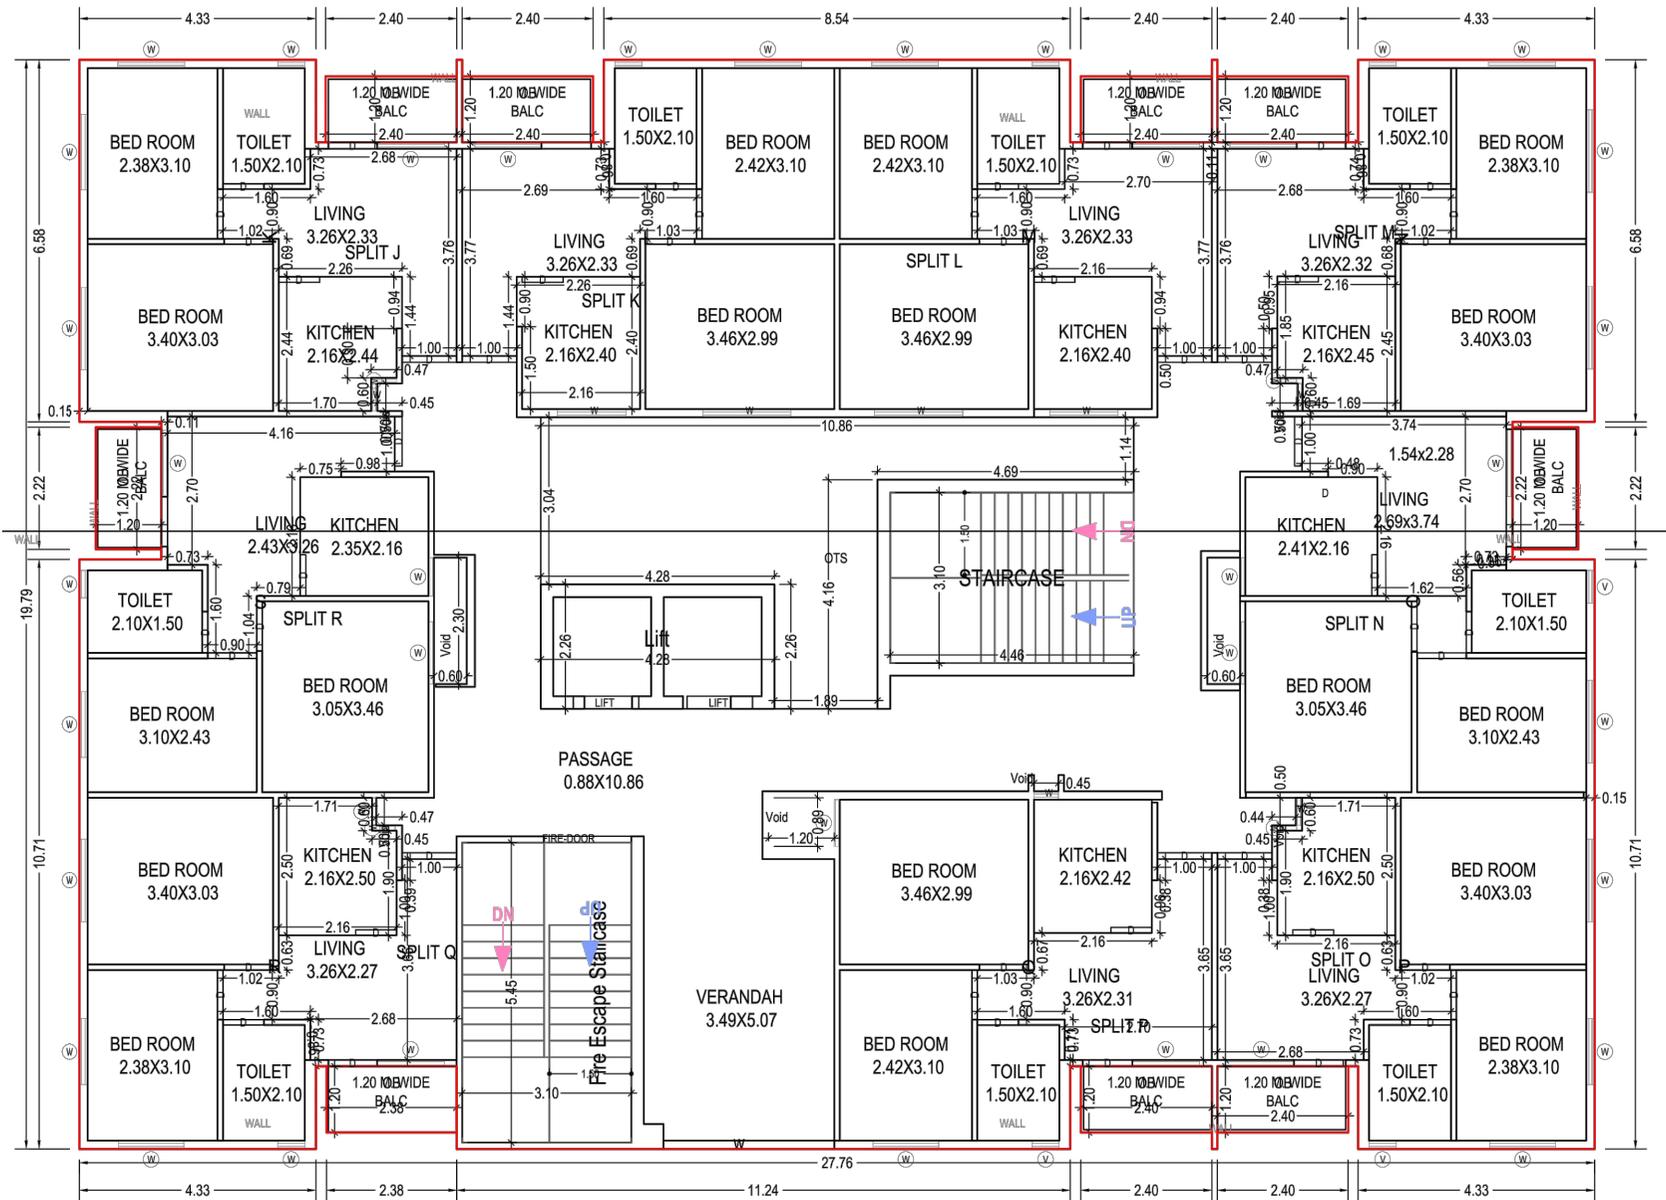


TYPICAL - 1- 5 FLOOR PLAN  
 (Proposed)  
 (SCALE 1:100)

TOWER A-3

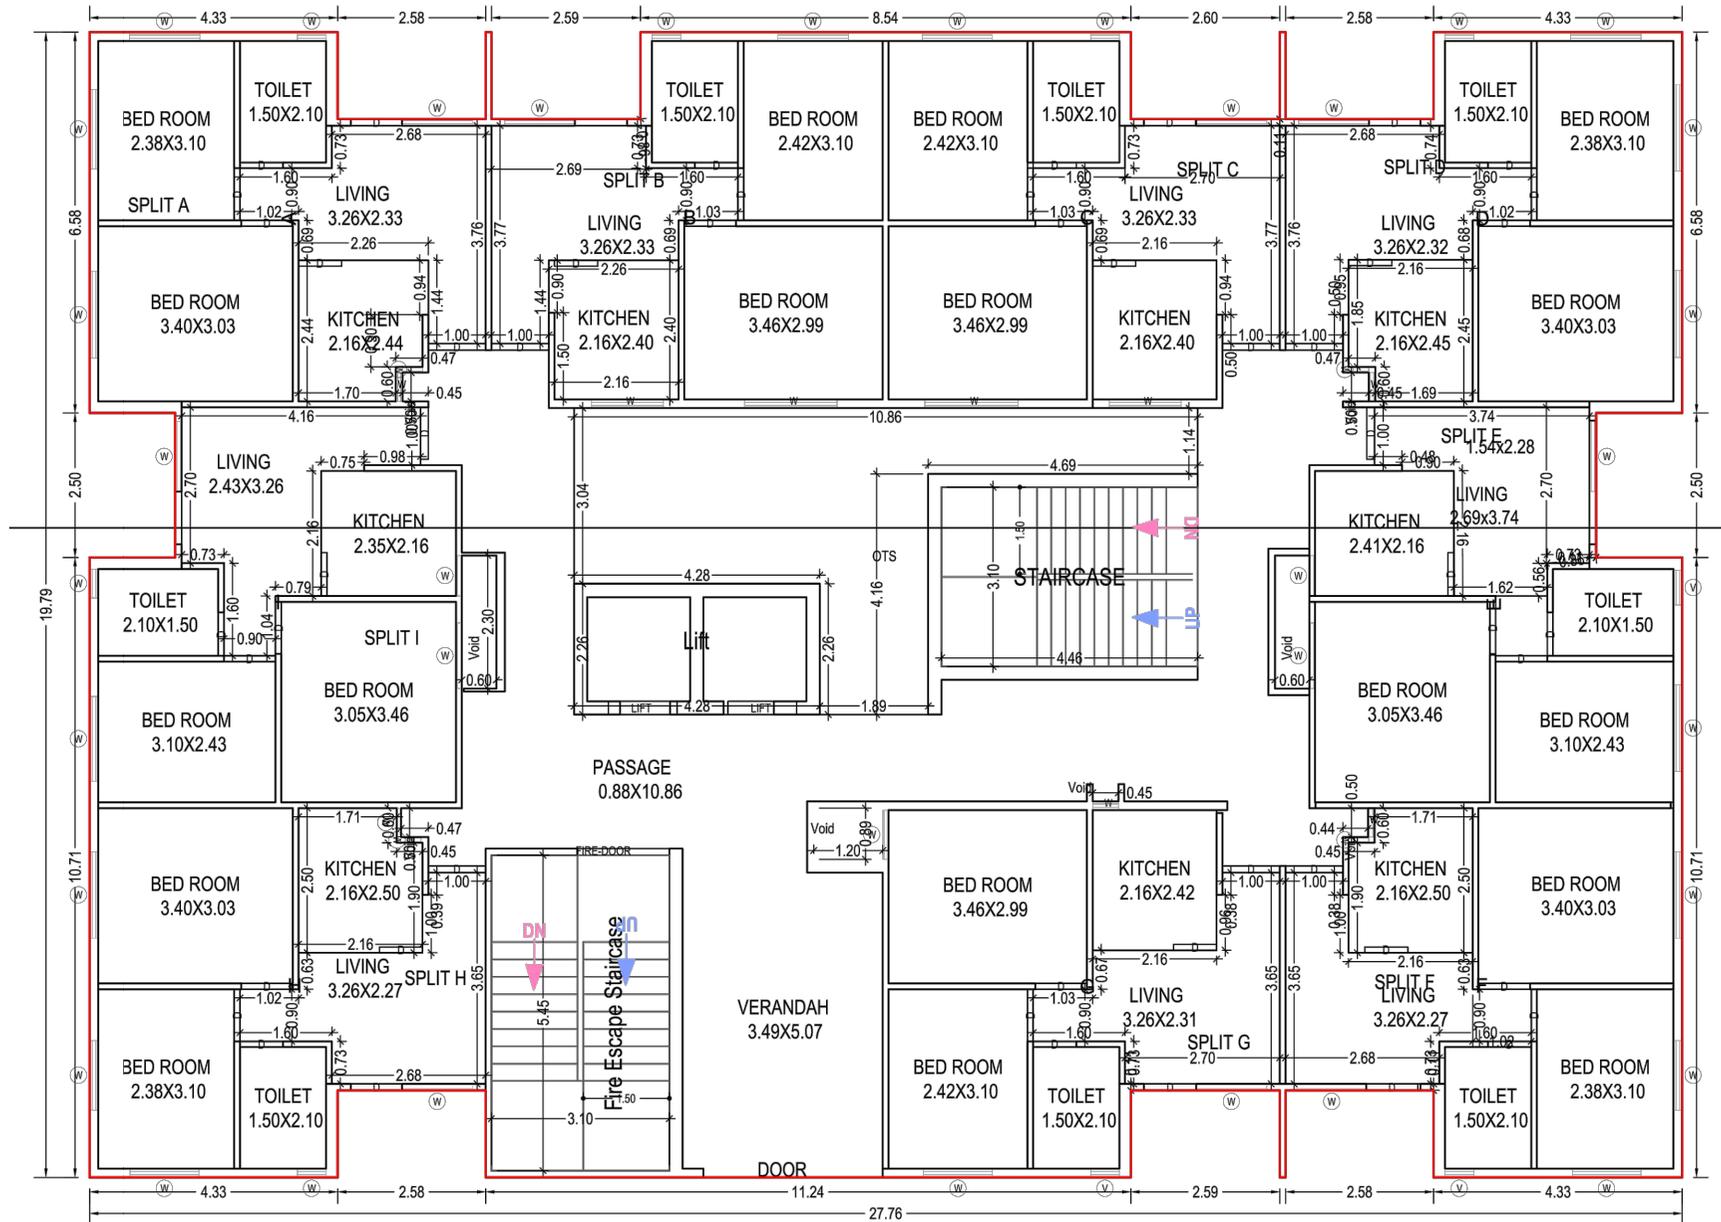

GROUND FLOOR PLAN  
 (Proposed)  
 (SCALE 1:100)  
**TOWER A-4**

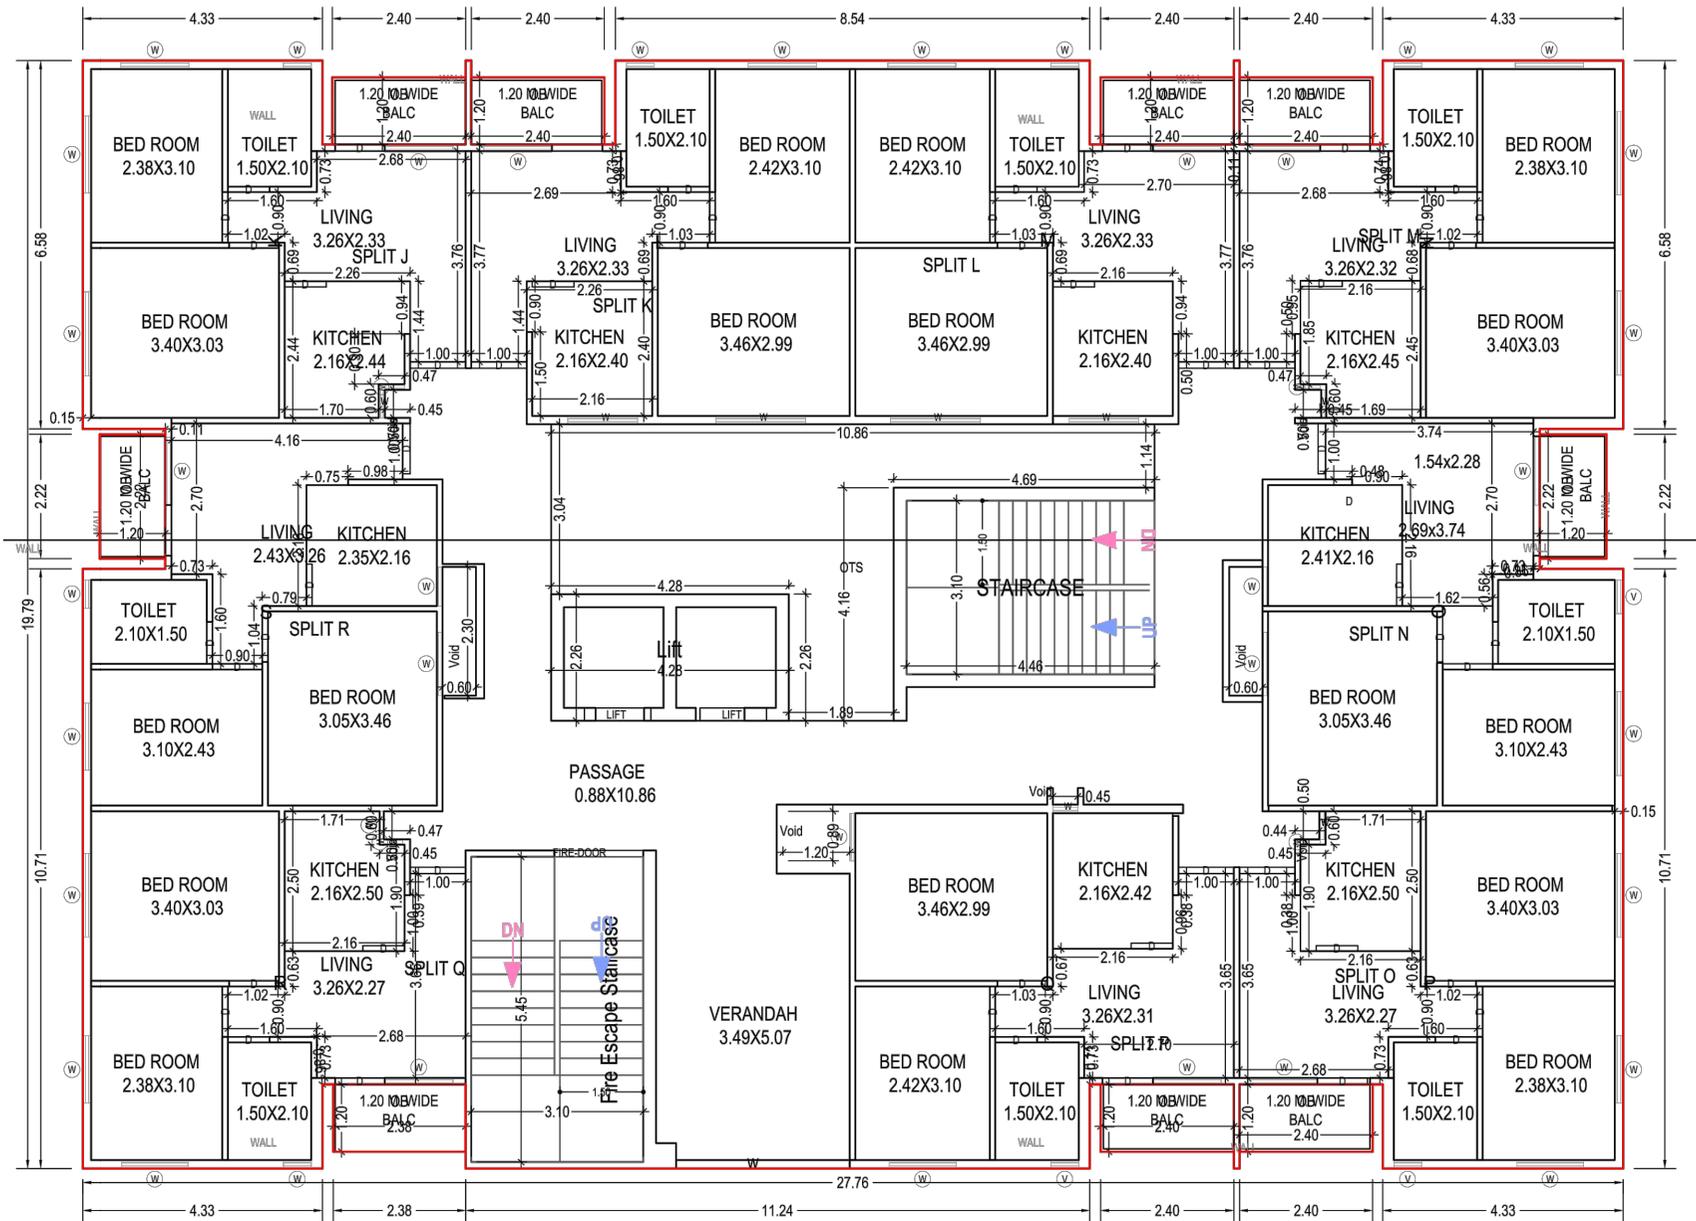

TYPICAL - 1- 5 FLOOR PLAN  
 (Proposed)  
 (SCALE 1:100)

TOWER A-4