




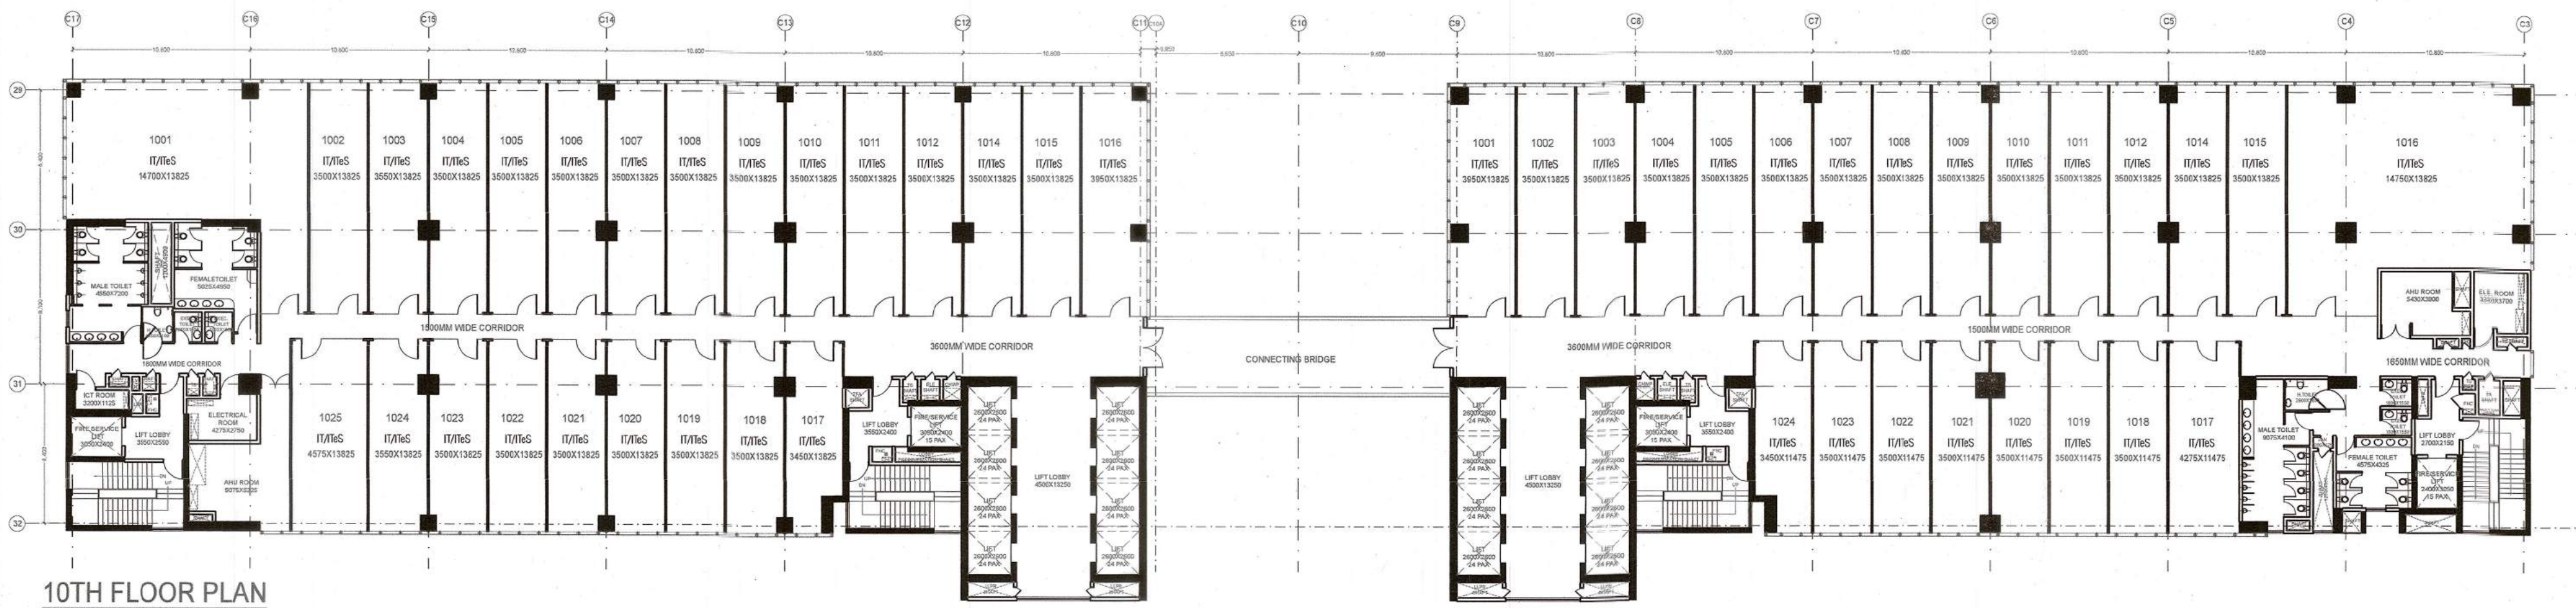


10TH FLOOR PLAN

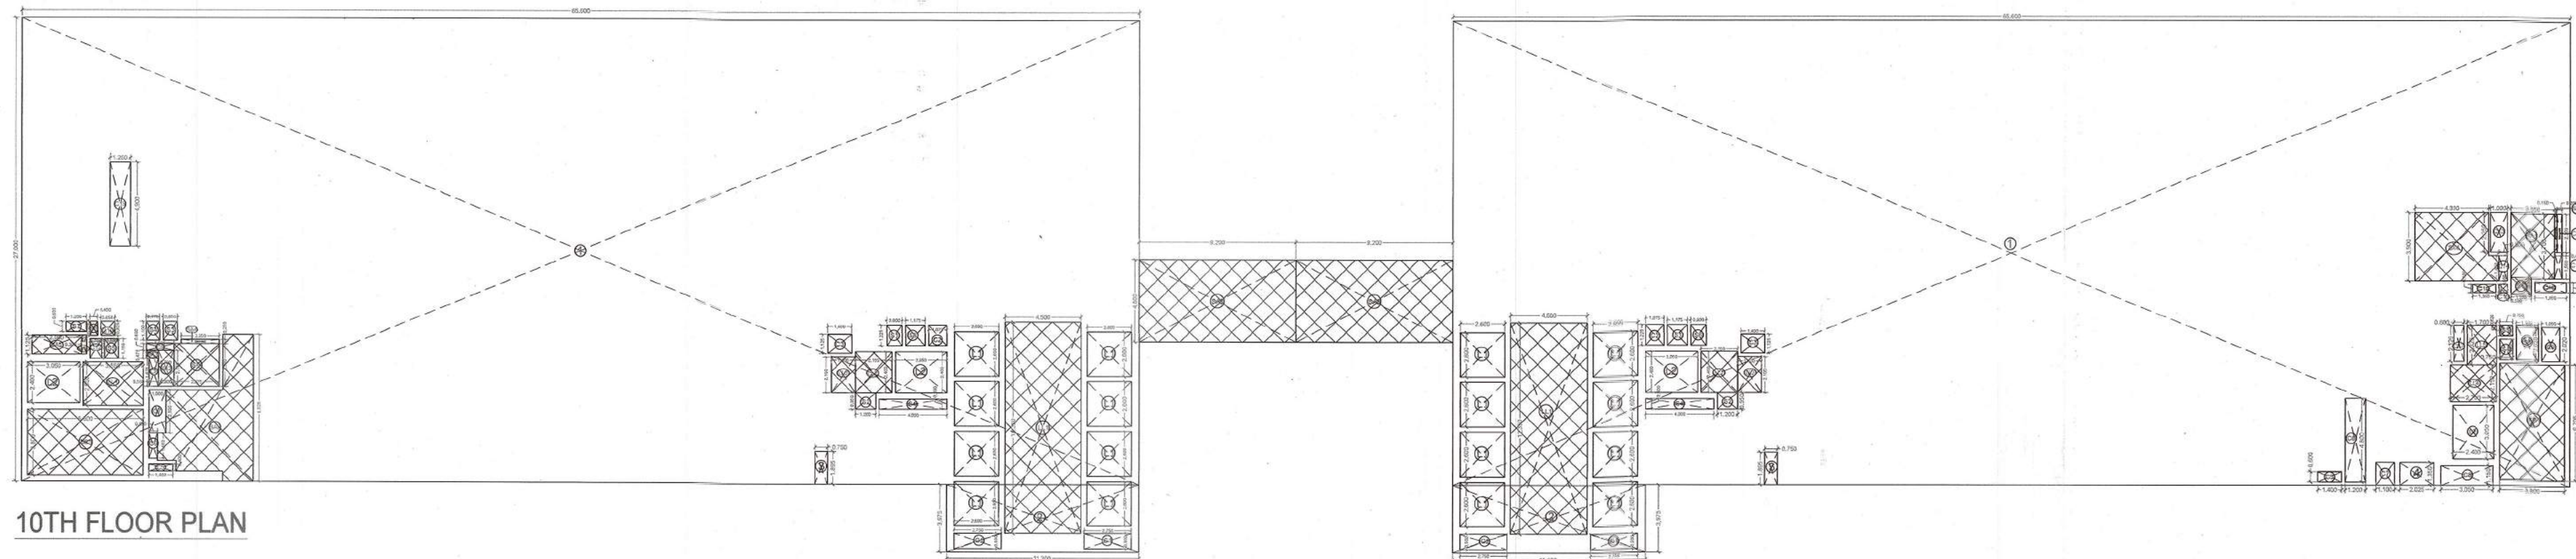

10TH FLOOR PLAN

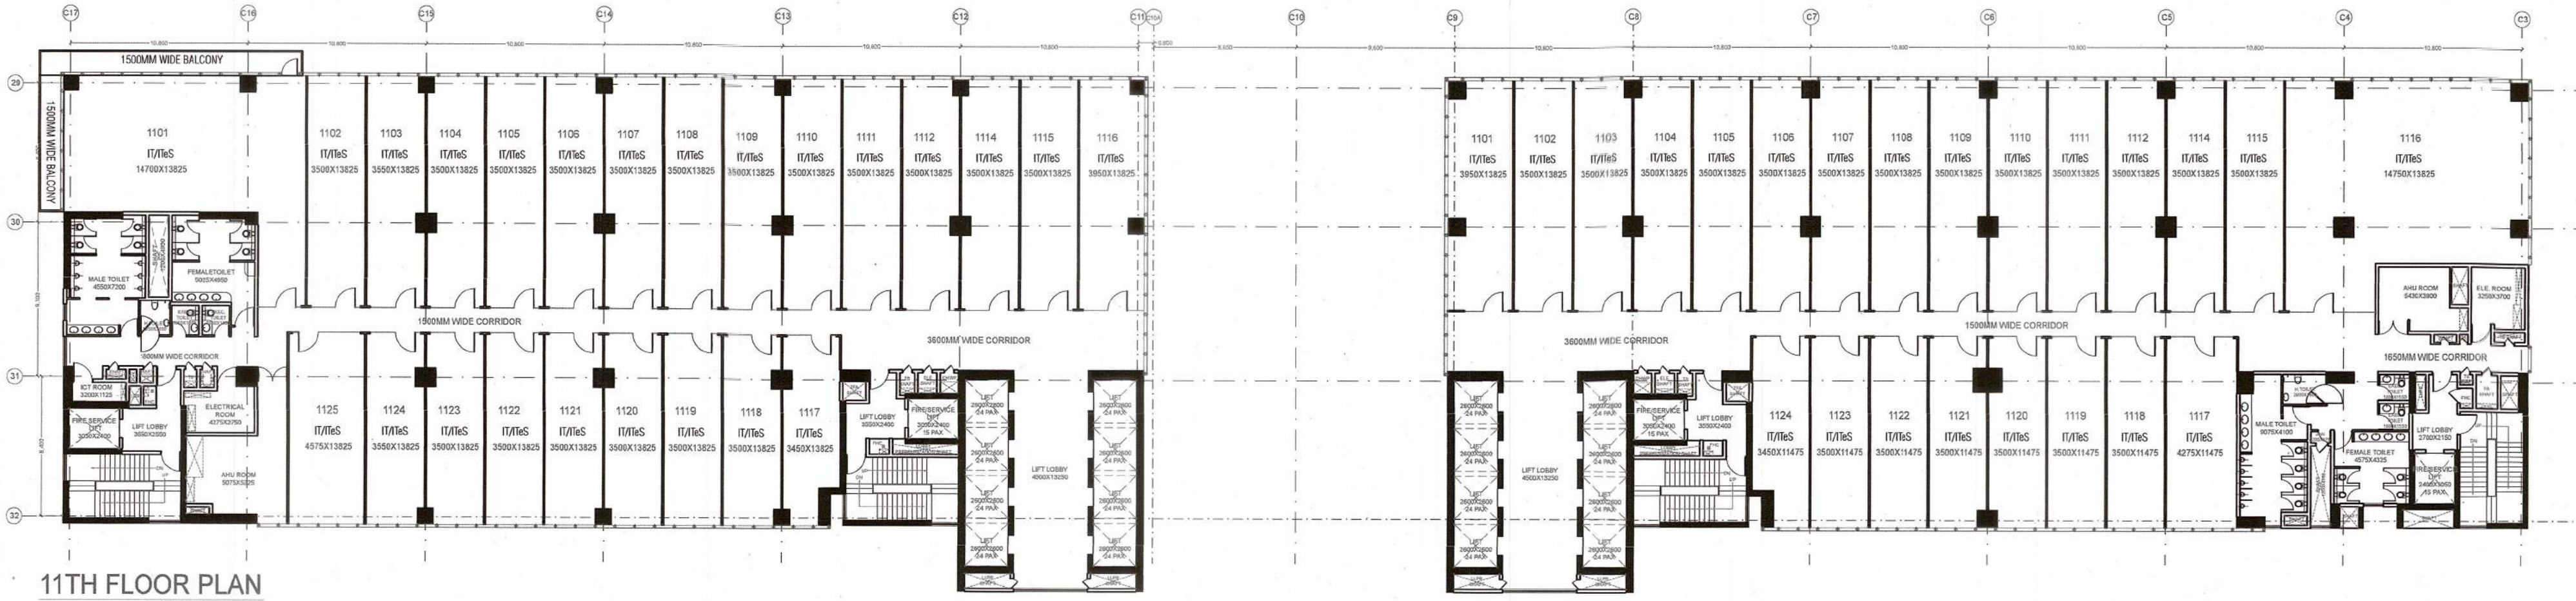

11TH FLOOR PLAN

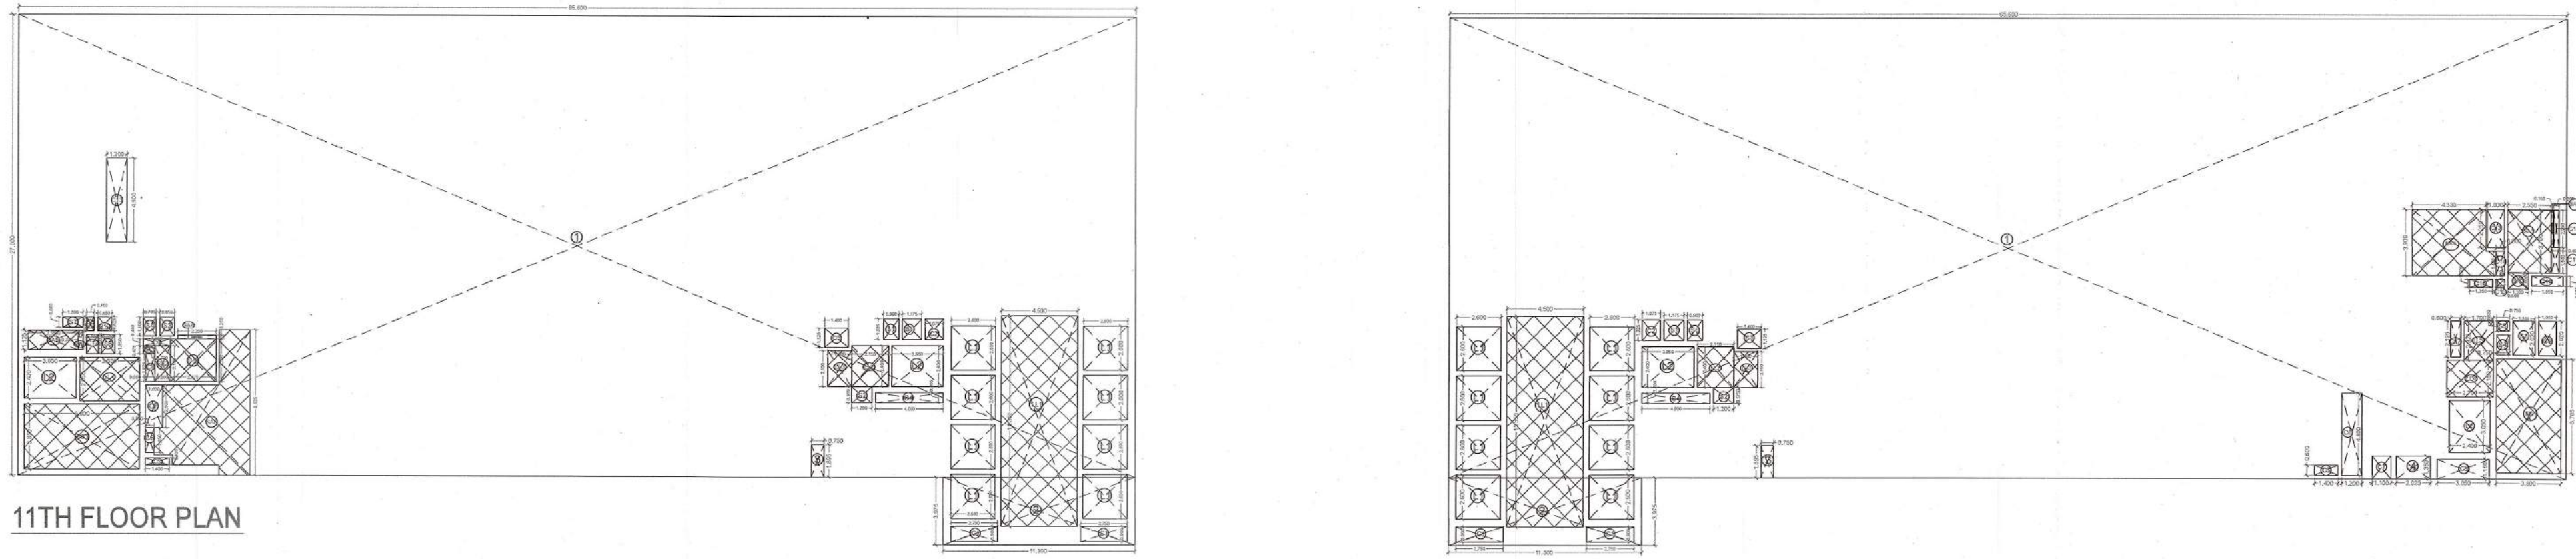


11TH FLOOR PLAN

TOWER-02				
3RD, 4TH, 6TH, 7TH, 8TH, 10TH, 11TH & 12TH FLOOR PLAN				
ADDITIONAL AREA ENVELOPE				
ITEM	LENGTH	X	WIDTH	NOS. AREA(SQ.MT.)
1	65.600	X	27.000	X 1 1771.20
2	11.300	X	1.875	X 1 44.91
TOTAL (A)				1816.12
ENVELOPE DEDUCTIONS				
ITEM	LENGTH	X	WIDTH	NOS. AREA(SQ.MT.)
3	0.750	X	1.895	X 1 1.42
TOTAL (B)				1.42
TOTAL ADDITION AREA (X1 + A - B)				1814.70
DEDUCTION AREA CHART				
ITEM	LENGTH	X	WIDTH	NOS. AREA(SQ.MT.)
L1	2.800	X	2.800	X 8 54.08
L2	3.000	X	2.400	X 2 14.40
TOTAL LIFT SHAFT AREA (C)				68.72
LIFT LOBBY				
ITEM	LENGTH	X	WIDTH	NOS. AREA(SQ.MT.)
L11	4.500	X	1.250	X 1 5.575
L12	2.150	X	2.400	X 1 5.160
L13	1.400	X	2.100	X 1 2.940
L14	3.500	X	2.100	X 1 7.350
TOTAL LIFT LOBBY AREA (D)				22.725
FIRE STAIRCASE				
ITEM	LENGTH	X	WIDTH	NOS. AREA(SQ.MT.)
FS1	6.800	X	1.800	X 1 12.24
TOTAL FIRE STAIRCASE AREA (E)				12.24
SHAFT				
ITEM	LENGTH	X	WIDTH	NOS. AREA(SQ.MT.)
S1	0.900	X	1.225	X 1 1.103
S2	2.200	X	0.950	X 1 2.090
S3	0.850	X	1.100	X 1 0.935
S4	0.775	X	1.100	X 1 0.853
S5	0.800	X	1.150	X 1 0.920
S6	0.450	X	0.825	X 1 0.371
S7	1.200	X	0.600	X 1 0.720
S8	0.175	X	1.225	X 1 0.214
TOTAL SHAFT AREA (F)				6.256
SERVICE AREA				
ITEM	LENGTH	X	WIDTH	NOS. AREA(SQ.MT.)
SAS1	2.675	X	2.500	X 1 6.688
SAS2	0.900	X	2.100	X 1 1.890
SAS3	0.700	X	0.475	X 1 0.333
SAS4	2.250	X	0.250	X 1 0.563
SAS5	2.900	X	1.125	X 1 3.263
SAS6	AS PER POLYLINE			31.317
SAS7	5.200	X	1.400	X 1 7.280
TOTAL SERVICE AREA (G)				44.952
CUT-OUT AREA				
S.No.	LENGTH	X	WIDTH	NOS. AREA(SQ.MT.)
C1	2.750	X	0.900	X 1 2.475
C2	1.075	X	1.225	X 1 1.317
C3	1.400	X	1.125	X 1 1.575
C4	4.000	X	0.400	X 1 1.600
C5	1.400	X	0.400	X 1 0.560
C6	0.500	X	1.150	X 1 0.575
C7	1.000	X	2.500	X 1 2.500
C8	0.950	X	1.425	X 1 1.354
C9	1.600	X	0.400	X 1 0.640
C10	0.850	X	0.825	X 1 0.701
C11	0.900	X	1.125	X 1 1.013
C12	0.700	X	1.150	X 1 0.805
C13	1.200	X	4.900	X 1 5.880
TOTAL CUT-OUT AREA (H)				23.284
TOTAL DEDUCTION AREA (X2 = C + D + E + F + G + H)				285.040
TOTAL ADDITION AREA = X1				1814.696
TOTAL DEDUCTION AREA = X2				285.040
TOTAL A.R. AREA = X1 - X2				1529.657
TOTAL 10% F.A.R. AREA = D + E + F + G				88.805


TOWER-03				
3RD, 4TH, 6TH, 7TH, 8TH, 10TH, 11TH & 12TH FLOOR PLAN				
ADDITIONAL AREA ENVELOPE				
ITEM	LENGTH	X	WIDTH	NOS. AREA(SQ.MT.)
1	65.600	X	27.000	X 1 1771.20
2	11.300	X	1.875	X 1 44.91
TOTAL (A)				1816.12
ENVELOPE DEDUCTIONS				
ITEM	LENGTH	X	WIDTH	NOS. AREA(SQ.MT.)
3	0.750	X	1.895	X 1 1.42
4	2.025	X	1.195	X 1 2.394
TOTAL (B)				4.155
TOTAL ADDITION AREA (X1 + A - B)				1811.963
DEDUCTION AREA CHART				
ITEM	LENGTH	X	WIDTH	NOS. AREA(SQ.MT.)
L1	2.800	X	2.800	X 8 54.08
L2	3.000	X	2.400	X 2 14.40
TOTAL LIFT SHAFT AREA (C)				68.72
LIFT LOBBY				
ITEM	LENGTH	X	WIDTH	NOS. AREA(SQ.MT.)
L11	4.500	X	1.250	X 1 5.575
L12	2.150	X	2.400	X 1 5.160
L13	1.400	X	2.100	X 1 2.940
L14	3.500	X	2.100	X 1 7.350
L15	1.700	X	2.325	X 1 3.953
TOTAL LIFT LOBBY AREA (D)				25.433
FIRE STAIRCASE				
ITEM	LENGTH	X	WIDTH	NOS. AREA(SQ.MT.)
FS1	3.800	X	6.700	X 1 25.479
TOTAL FIRE STAIRCASE AREA (E)				25.479
SHAFT				
ITEM	LENGTH	X	WIDTH	NOS. AREA(SQ.MT.)
S1	1.175	X	1.225	X 1 1.439
S2	1.200	X	0.950	X 1 1.140
S3	1.300	X	2.025	X 1 2.633
S4	0.750	X	1.200	X 1 0.900
S5	0.750	X	0.650	X 1 0.488
S6	0.350	X	2.300	X 1 0.805
TOTAL SHAFT AREA (F)				6.907
SERVICE AREA				
ITEM	LENGTH	X	WIDTH	NOS. AREA(SQ.MT.)
SAS1	2.550	X	2.300	X 1 5.865
SAS2	1.200	X	1.000	X 1 1.200
SAS3	0.150	X	2.200	X 1 0.330
SAS4	AS PER POLYLINE			17.757
SAS5	8.200	X	4.800	X 1 39.360
TOTAL SERVICE AREA (G)				72.882
CUT-OUT AREA				
S.No.	LENGTH	X	WIDTH	NOS. AREA(SQ.MT.)
C1	2.750	X	0.900	X 2 4.950
C2	1.075	X	1.225	X 1 1.317
C3	1.400	X	1.125	X 1 1.575
C4	4.000	X	0.400	X 1 1.600
C5	1.400	X	0.400	X 1 0.560
C6	0.500	X	1.150	X 1 0.575
C7	1.000	X	2.500	X 1 2.500
C8	0.950	X	1.425	X 1 1.354
C9	1.600	X	0.400	X 1 0.640
C10	0.850	X	0.825	X 1 0.701
C11	0.900	X	1.125	X 1 1.013
C12	0.700	X	1.150	X 1 0.805
C13	1.200	X	4.900	X 1 5.880
C14	0.900	X	0.500	X 1 0.450
C15	2.800	X	0.500	X 1 1.400
C16	0.600	X	2.125	X 1 1.275
TOTAL CUT-OUT AREA (H)				31.775
TOTAL DEDUCTION AREA (X2 = C + D + E + F + G + H)				279.195
TOTAL ADDITION AREA = X1				1811.963
TOTAL DEDUCTION AREA = X2				279.195
TOTAL A.R. AREA = X1 - X2				1532.768
TOTAL 10% F.A.R. AREA = D + E + F + G				178.700

TOWER-02				
3RD, 4TH, 6TH, 7TH, 8TH, 10TH, 11TH & 12TH FLOOR PLAN				
ADDITIONAL AREA ENVELOPE				
ITEM	LENGTH	X	WIDTH	NOS. AREA(SQ.MT.)
1	65.600	X	27.000	X 1 1771.20
2	11.300	X	1.875	X 1 44.91
TOTAL (A)				1816.12
ENVELOPE DEDUCTIONS				
ITEM	LENGTH	X	WIDTH	NOS. AREA(SQ.MT.)
3	0.750	X	1.895	X 1 1.42
TOTAL (B)				1.42
TOTAL ADDITION AREA (X1 + A - B)				1814.70
DEDUCTION AREA CHART				
ITEM	LENGTH	X	WIDTH	NOS. AREA(SQ.MT.)
L1	2.800	X	2.800	X 8 54.08
L2	3.000	X	2.400	X 2 14.40
TOTAL LIFT SHAFT AREA (C)				68.72
LIFT LOBBY				
ITEM	LENGTH	X	WIDTH	NOS. AREA(SQ.MT.)
L11	4.500	X	1.250	X 1 5.575
L12	2.150	X	2.400	X 1 5.160
L13	1.400	X	2.100	X 1 2.940
L14	3.500	X	2.100	X 1 7.350
TOTAL LIFT LOBBY AREA (D)				22.725
FIRE STAIRCASE				
ITEM	LENGTH	X	WIDTH	NOS. AREA(SQ.MT.)
FS1	6.800	X	1.800	X 1 12.24
TOTAL FIRE STAIRCASE AREA (E)				12.24
SHAFT				
ITEM	LENGTH	X	WIDTH	NOS. AREA(SQ.MT.)
S1	0.900	X	1.225	X 1 1.103
S2	2.200	X	0.950	X 1 2.090
S3	0.850	X	1.100	X 1 0.935
S4	0.775	X	1.100	X 1 0.853
S5	0.800	X	1.150	X 1 0.920
S6	0.450	X	0.825	X 1 0.371
S7	1.200	X	0.600	X 1 0.720
S8	0.175	X	1.225	X 1 0.214
TOTAL SHAFT AREA (F)				6.256
SERVICE AREA				
ITEM	LENGTH	X	WIDTH	NOS. AREA(SQ.MT.)
SAS1	2.675	X	2.500	X 1 6.688
SAS2	0.900	X	2.100	X 1 1.890
SAS3	0.700	X	0.475	X 1 0.333
SAS4	2.250	X	0.250	X 1 0.563
SAS5	2.900	X	1.125	X 1 3.263
SAS6	AS PER POLYLINE			31.317
TOTAL SERVICE AREA (G)				44.952
CUT-OUT AREA				
S.No.	LENGTH	X	WIDTH	NOS. AREA(SQ.MT.)
C1	2.750	X	0.900	X 2 4.950
C2	1.075	X	1.225	X 1 1.317
C3	1.400	X	1.125	X 1 1.575
C4	4.000	X	0.400	X 1 1.600
C5	1.400	X	0.400	X 1 0.560
C6	0.500	X	1.150	X 1 0.575
C7	1.000	X	2.500	X 1 2.500
C8	0.950	X	1.425	X 1 1.354
C9	1.600	X	0.400	X 1 0.640
C10	0.850	X	0.825	X 1 0.701
C11	0.900	X	1.125	X 1 1.013
C12	0.700	X	1.150	X 1 0.805
C13	1.200	X	4.900	X 1 5.880
TOTAL CUT-OUT AREA (H)				23.284
TOTAL DEDUCTION AREA (X2 = C + D + E + F + G + H)				240.880
TOTAL ADDITION AREA = X1				1814.696
TOTAL DEDUCTION AREA = X2				240.880
TOTAL A.R. AREA = X1 - X2				1573.817
TOTAL 10% F.A.R. AREA = D + E + F + G				148.875


TOWER-03					
3RD, 4TH, 6TH, 7TH, 8TH, 10TH, 11TH, 12TH FLOOR PLAN					
ADDITIONAL AREA ENVELOPE					
ITEM	LENGTH	X	WIDTH	NOS.	AREA(SQ.MT.)
1	65.600	X	27.000	X 1	1773.20
2	11.300	X	1.875	X 1	44.91
TOTAL (A)					
ENVELOPE DEDUCTIONS					
ITEM	LENGTH	X	WIDTH	NOS.	AREA(SQ.MT.)
3	0.750	X <td>1.000</td> <td>X 1</td> <td>0.75</td>	1.000	X 1	0.75
4	2.050	X	1.850	X 1	1.241
TOTAL (B)					
TOTAL ADDITION AREA [(A)-(B)]					
1811.96					
DEDUCTION AREA CHART					
LIFT SHAFT					
ITEM	LENGTH	X	WIDTH	NOS.	AREA(SQ.MT.)
L1	2.600	X	2.600	X 8	54.40
L2	3.000	X	2.600	X 8	62.40
TOTAL LIFT SHAFT AREA (C)					
68.80					
LIFT LOBBY					
ITEM	LENGTH	X	WIDTH	NOS.	AREA(SQ.MT.)
L1	4.000	X <td>2.000</td> <td>X 1</td> <td>8.00</td>	2.000	X 1	8.00
L2	2.150	X	2.400	X 1	5.160
L3	1.400	X	2.100	X 1	2.940
L4	2.000	X	1.100	X 1	2.200
L5	1.700	X	2.325	X 1	3.953
TOTAL LIFT LOBBY AREA (D)					
79.613					
FIRE STAIRCASE					
ITEM	LENGTH	X	WIDTH	NOS.	AREA(SQ.MT.)
FS1	3.800	X	6.705	X 1	25.479
TOTAL FIRE STAIRCASE AREA (E)					
25.479					
SHAFT					
ITEM	LENGTH	X	WIDTH	NOS.	AREA(SQ.MT.)
S1	1.175	X	1.125	X 1	1.480
S2	1.200	X	0.950	X 1	1.140
S3	1.200	X	0.925	X 1	1.110
S4	0.750	X	1.100	X 1	0.825
S5	0.750	X	1.000	X 1	0.750
S6	0.550	X	1.000	X 1	0.550
TOTAL SHAFT AREA (F)					
6.907					
SERVICE AREA					
ITEM	LENGTH	X	WIDTH	NOS.	AREA(SQ.MT.)
SA1	2.000	X	1.000	X 1	2.000
SA2	1.200	X	1.000	X 1	1.200
SA3	0.500	X	1.200	X 1	0.600
SA4	AS PER POLYLINE				17.167
TOTAL SERVICE AREA (G)					
23.867					
CUT-OUT AREA					
ITEM	LENGTH	X	WIDTH	NOS.	AREA(SQ.MT.)
C1	2.500	X	0.500	X 1	1.250
C2	1.075	X	1.125	X 1	1.213
C3	1.400	X	1.225	X 1	1.715
C4	0.800	X	0.600	X 1	0.480
C5	1.400	X	0.600	X 1	0.840
C6	1.300	X	0.900	X 1	1.170
C7	1.000	X	1.150	X 1	1.145
C8	3.050	X	1.150	X 1	3.508
C9	1.050	X	2.020	X 1	2.121
C10	1.800	X	0.500	X 1	0.900
C11	0.950	X	0.500	X 1	0.475
C12	0.800	X	2.000	X 1	1.600
C13	0.800	X	2.250	X 1	1.800
C14	0.900	X	2.000	X 1	1.800
C15	0.900	X	0.500	X 1	0.250
C16	0.900	X	0.500	X 1	0.250
C17	0.600	X	2.125	X 1	1.275
TOTAL CUT-OUT AREA (H)					
235.088					
TOTAL ADDITION AREA [(X2)-(C)+(D)+(E)+(F)+(G)-(H)]					
235.088					
TOTAL ADDITION AREA = X1					
1811.96					
TOTAL ADDITION AREA = X2					
235.088					

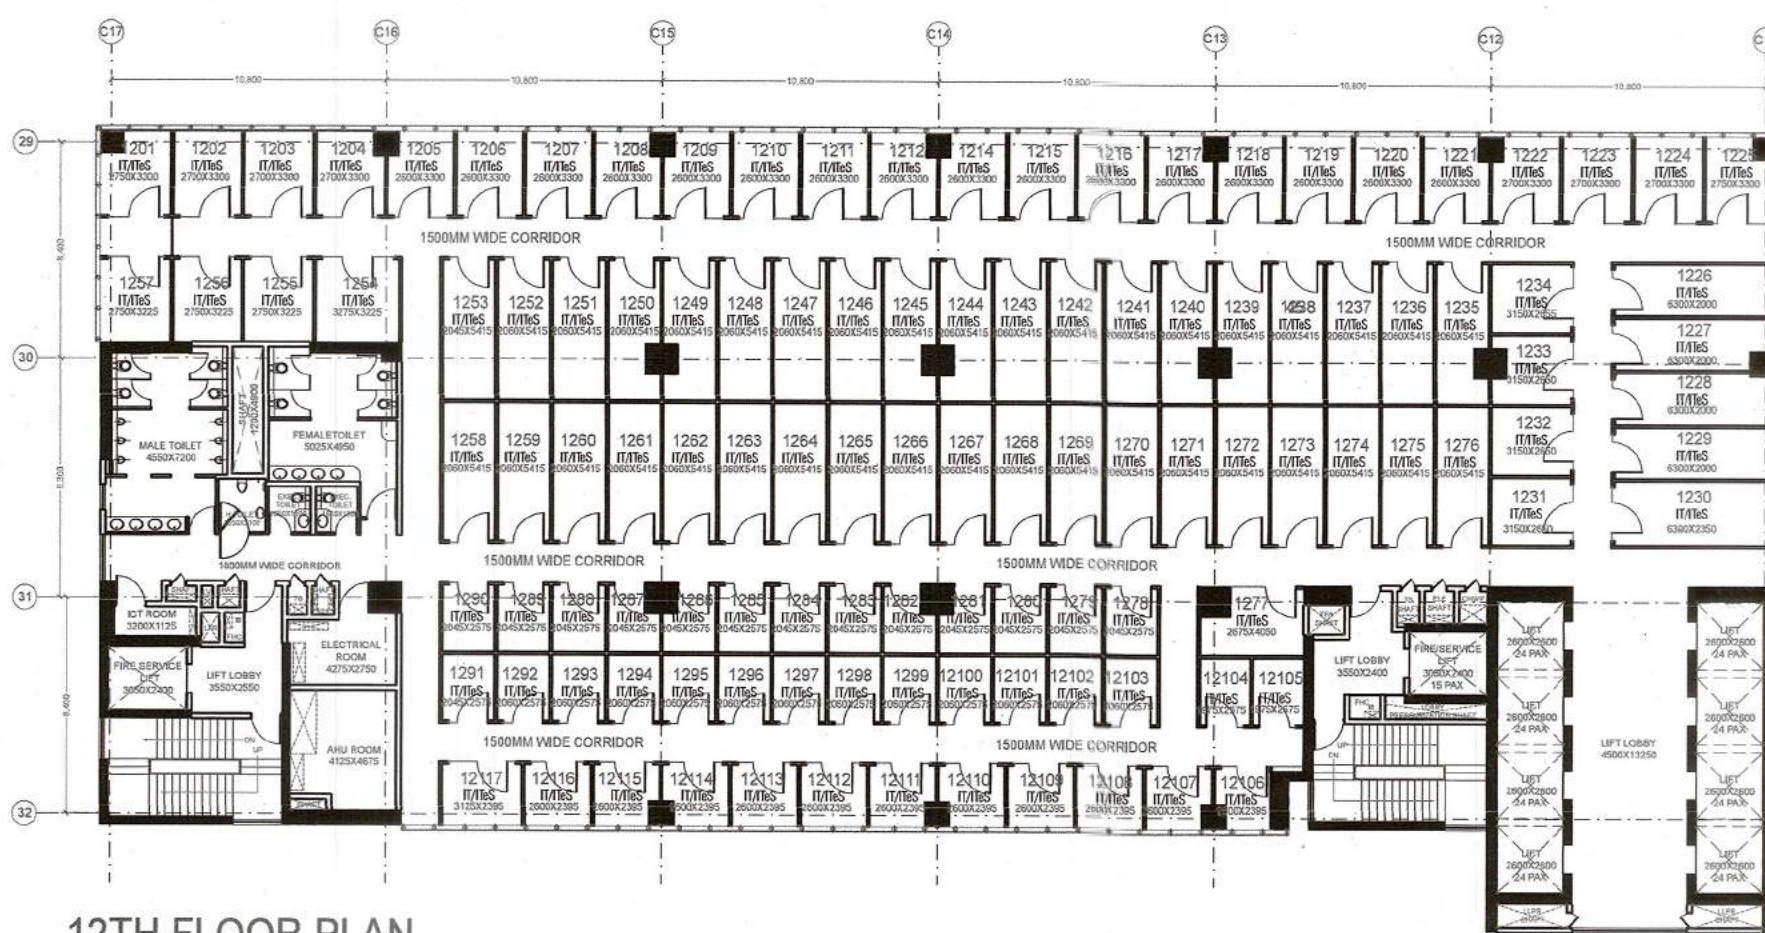


12TH FLOOR PLAN

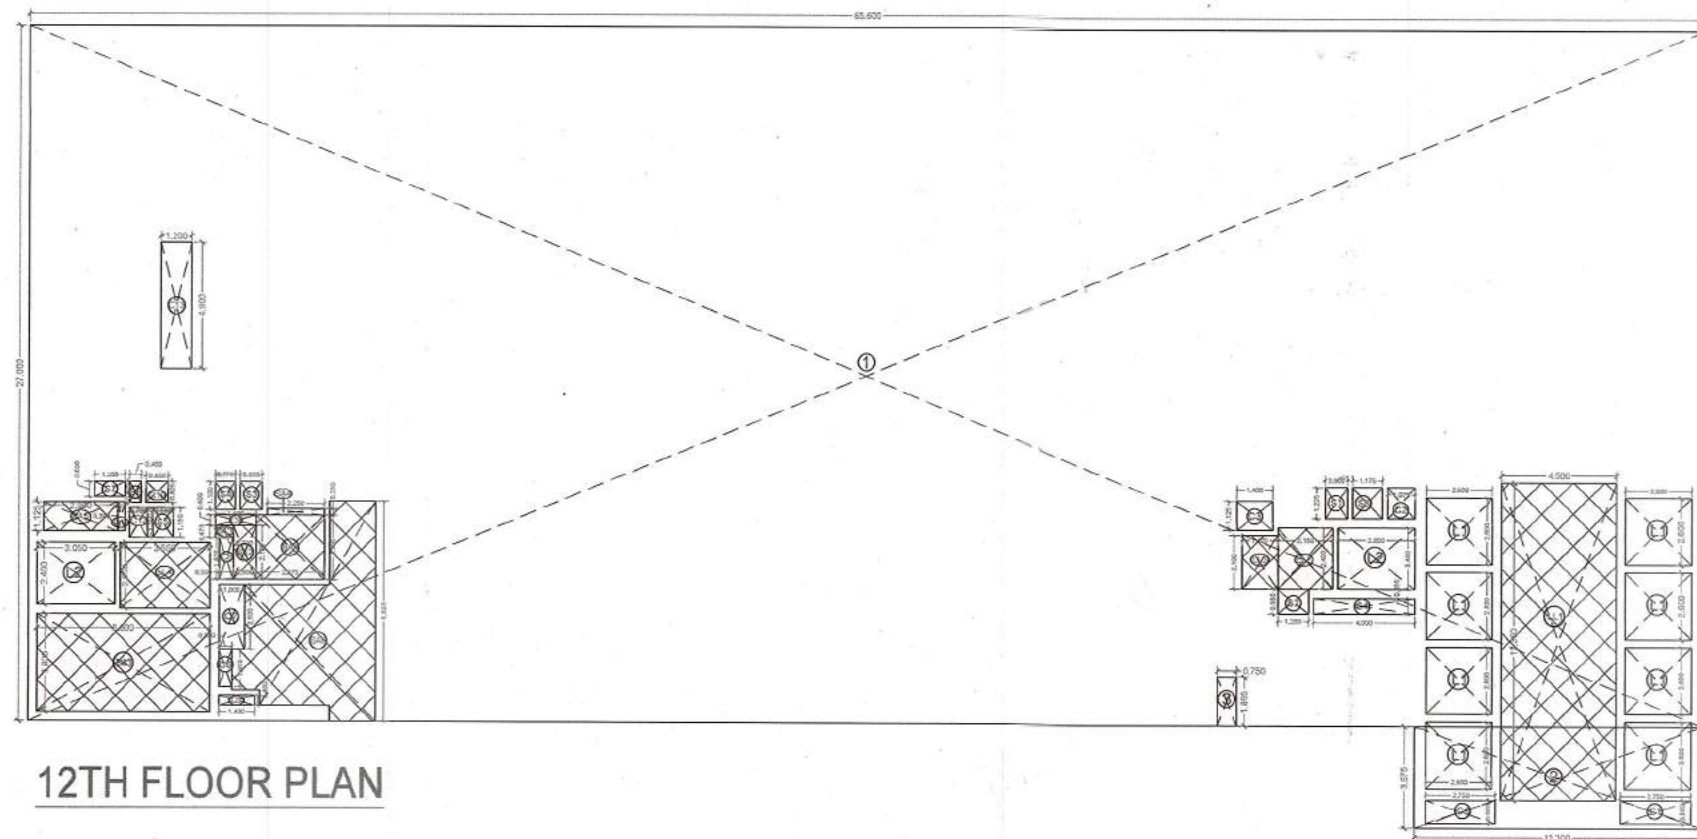





12TH FLOOR PLAN

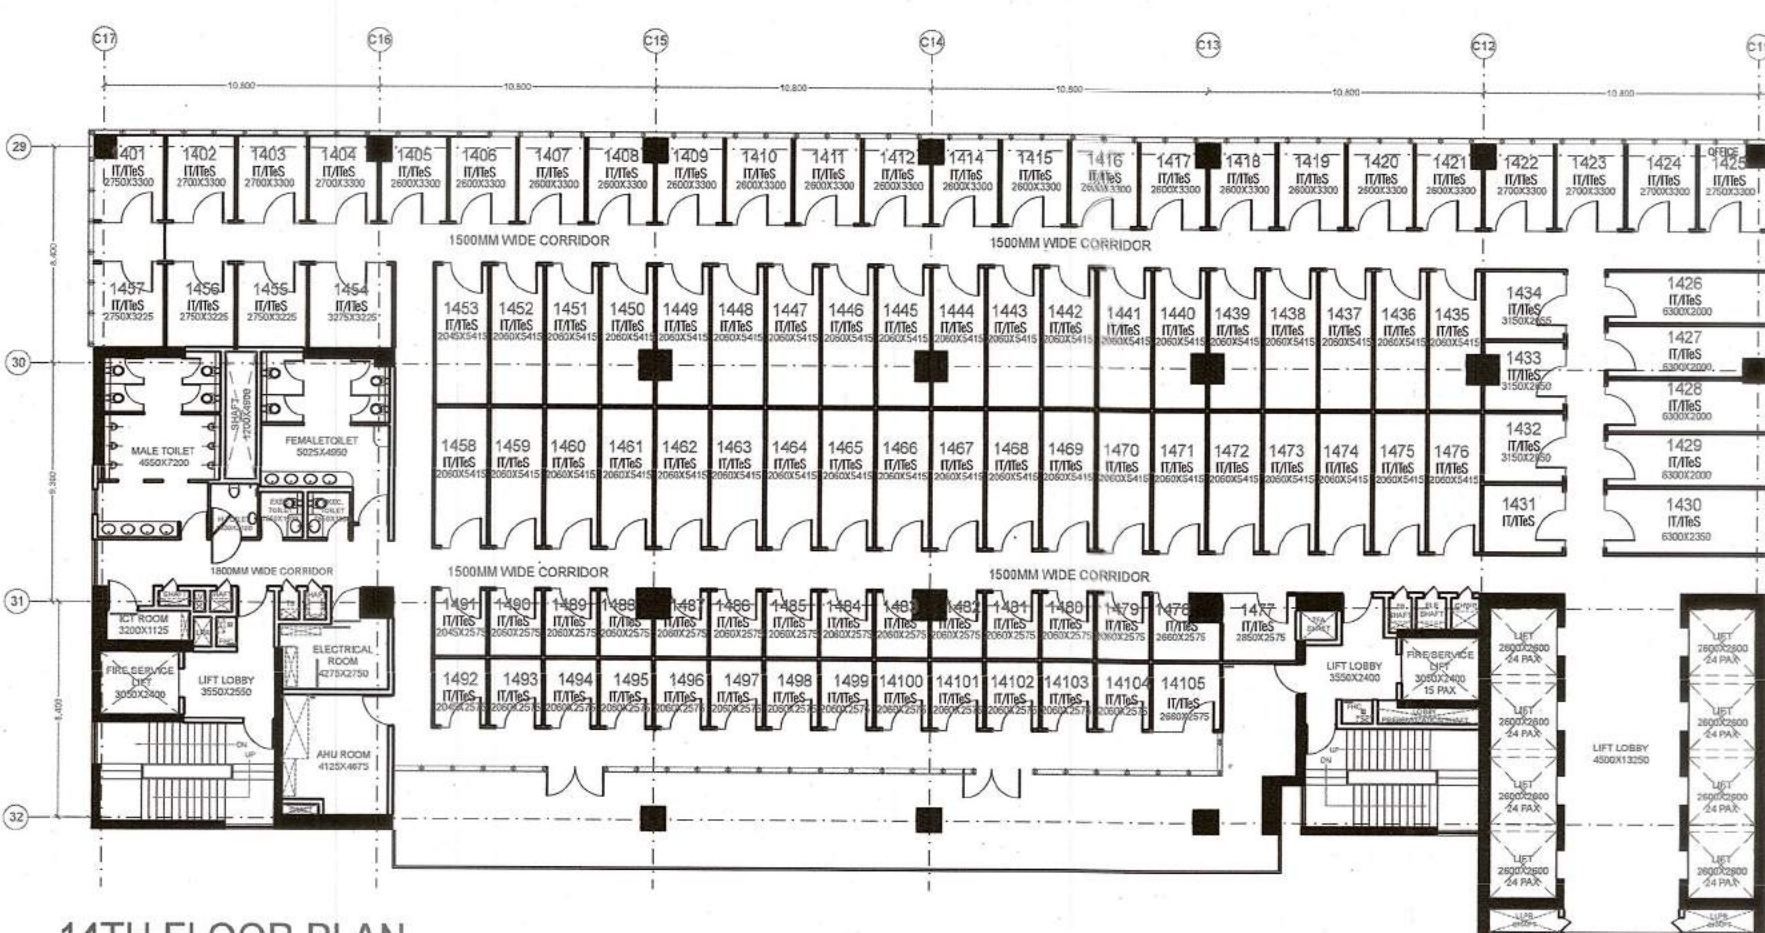

14TH FLOOR PLAN

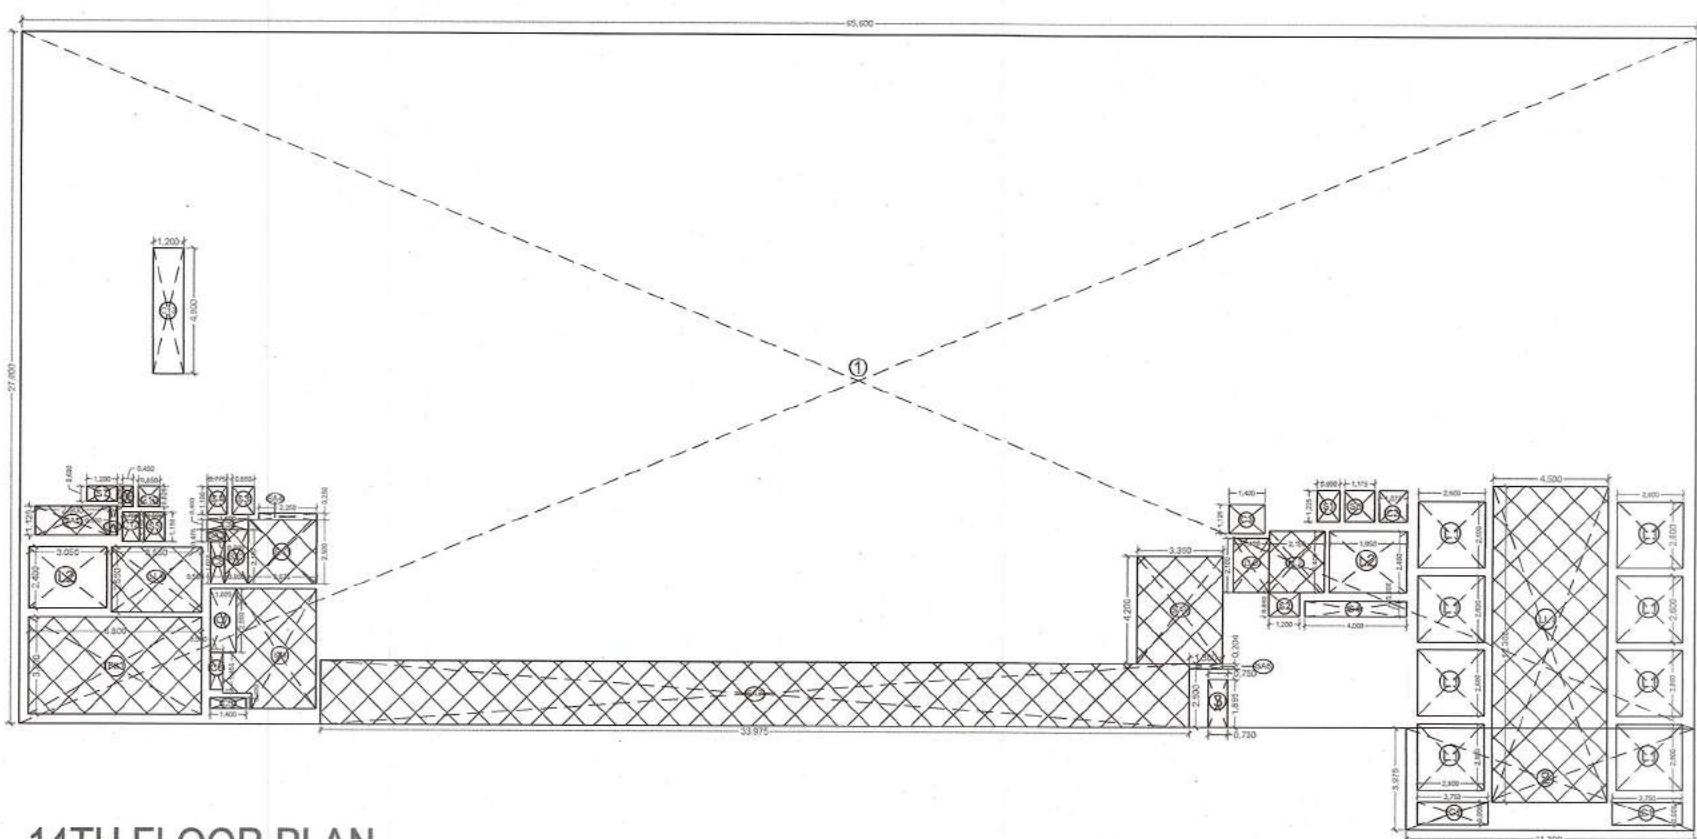


14TH FLOOR PLAN

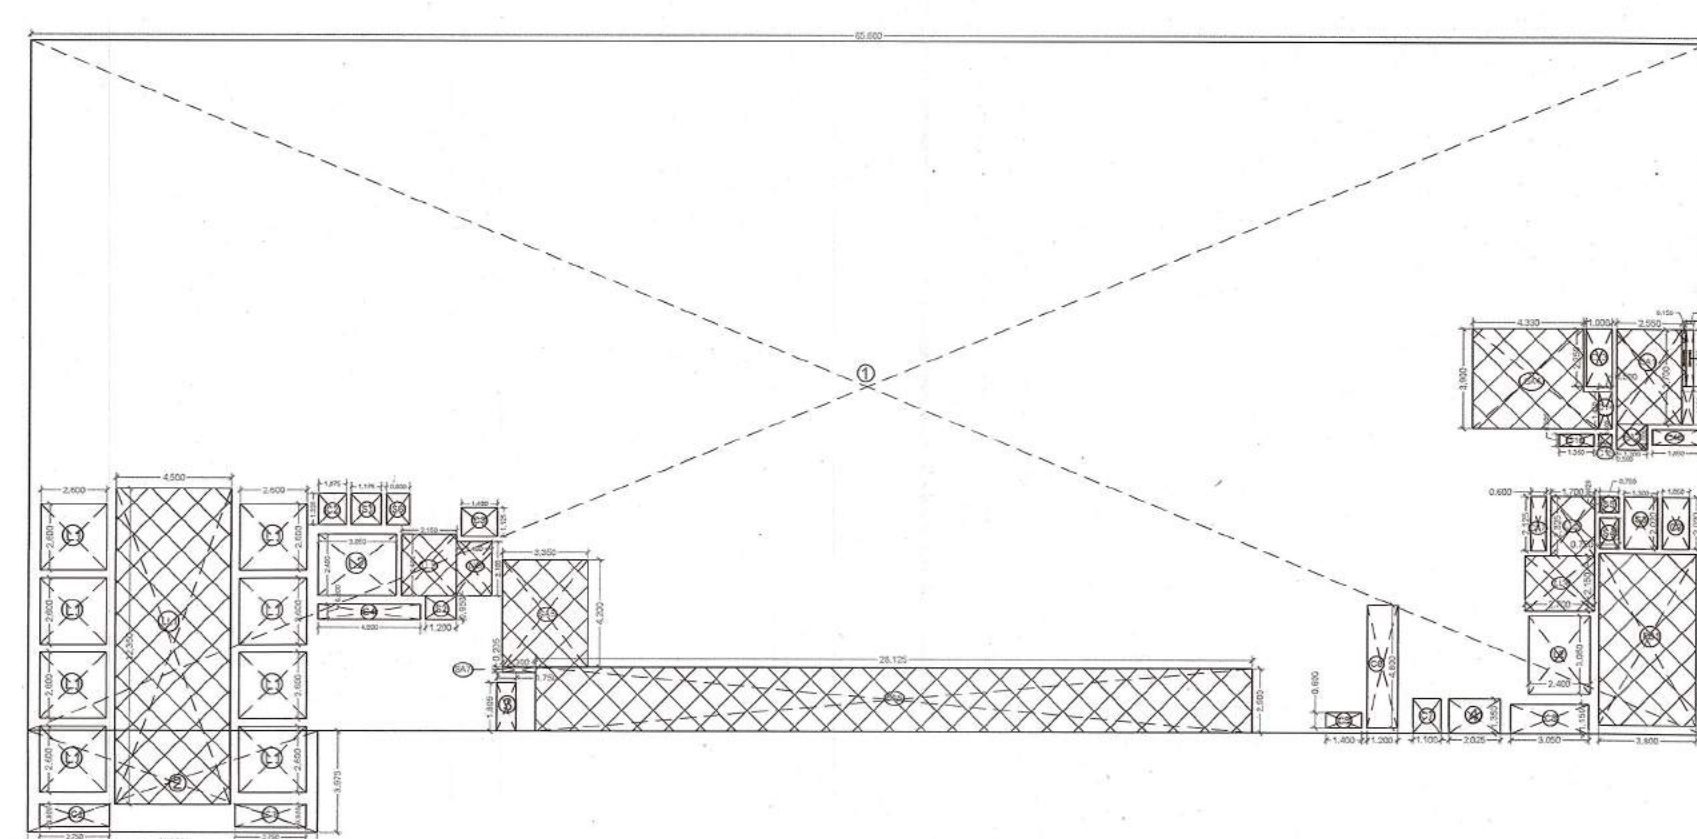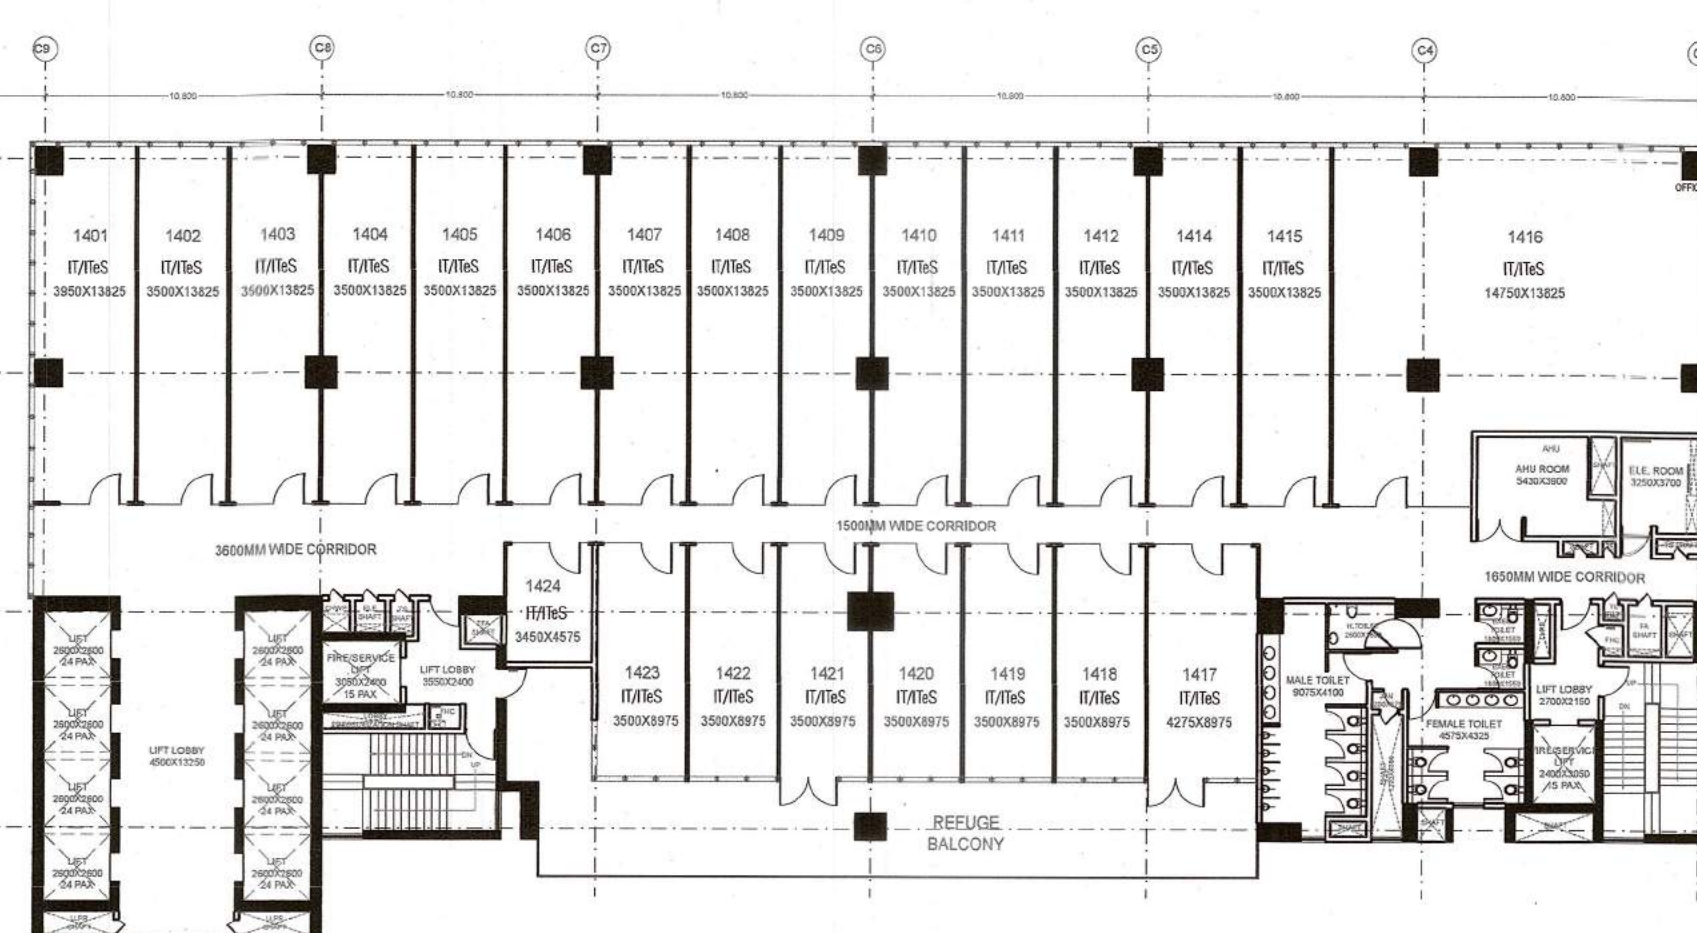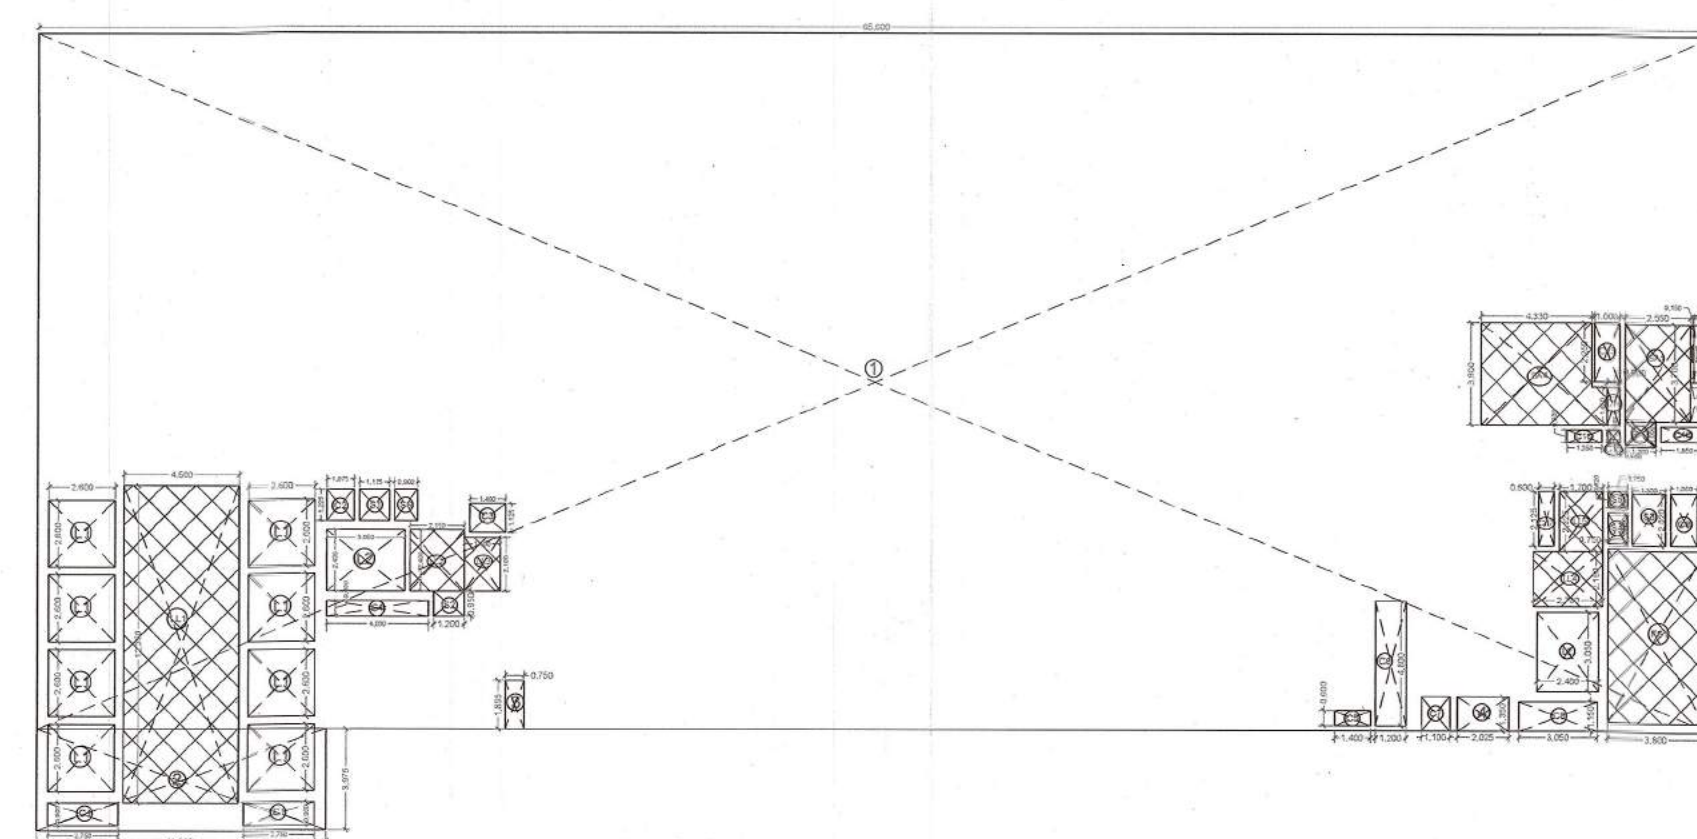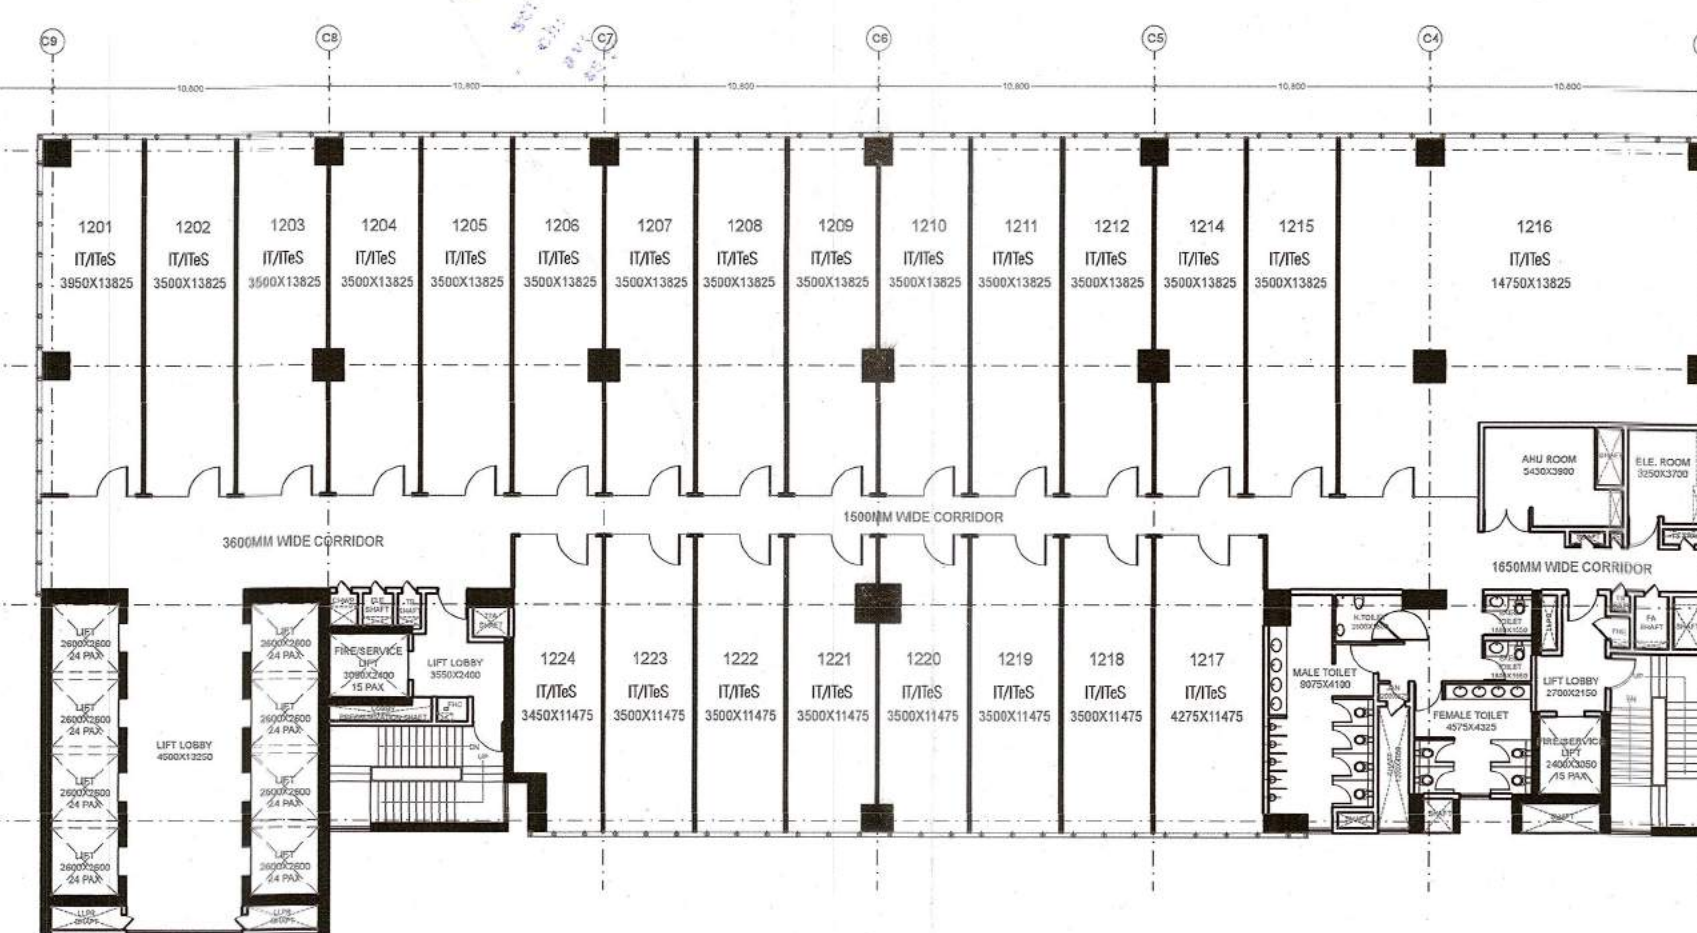



TOWER-02				
3RD, 4TH, 5TH, 6TH, 7TH, 8TH, 9TH, 10TH, 11TH & 12TH FLOOR PLAN				
ADDITION AREA ENVELOPE				
ITEM	LENGTH	X	WIDTH	X NOS. AREA(SQ.MT.)
1	65.600	X	27.000	X 1 1771.20
2	31.300	X	3.975	X 1 1243.18
TOTAL (A)				3014.38
ENVELOPE DEDUCTIONS				
ITEM	LENGTH	X	WIDTH	X NOS. AREA(SQ.MT.)
3	0.750	X	1.895	X 1 1.421
TOTAL (B)				1.421
TOTAL ADDITION AREA (X1=A-B)				3012.96
DEDUCTION AREA CHART				
ITEM	LENGTH	X	WIDTH	X NOS. AREA(SQ.MT.)
L1	2.600	X	2.600	X 8 54.080
L2	3.050	X	2.400	X 2 14.400
TOTAL LIFT SHAFT AREA (C)				68.480
LIFT LOBBY				
ITEM	LENGTH	X	WIDTH	X NOS. AREA(SQ.MT.)
L11	4.500	X	32.350	X 1 55.575
L12	2.150	X	2.400	X 1 5.160
L13	1.400	X	2.100	X 1 2.940
L14	3.550	X	2.500	X 1 8.875
TOTAL LIFT LOBBY AREA (D)				72.550
FIRE STAIRCASE				
ITEM	LENGTH	X	WIDTH	X NOS. AREA(SQ.MT.)
F51	6.800	X	3.800	X 1 25.840
TOTAL FIRE STAIRCASE AREA (E)				25.840
SHAFT				
ITEM	LENGTH	X	WIDTH	X NOS. AREA(SQ.MT.)
S1	0.900	X	1.225	X 1 1.103
S2	1.200	X	0.950	X 1 1.140
S3	0.850	X	1.100	X 1 0.935
S4	0.775	X	1.100	X 1 0.853
S5	0.800	X	1.150	X 1 0.920
S6	0.450	X	0.825	X 1 0.371
S7	1.200	X	0.600	X 1 0.720
S8	0.175	X	1.125	X 1 0.196
TOTAL SHAFT AREA (F)				6.256
SERVICE AREA				
ITEM	LENGTH	X	WIDTH	X NOS. AREA(SQ.MT.)
SA1	2.675	X	2.500	X 1 6.688
SA2	0.900	X	2.100	X 1 1.890
SA3	0.700	X	0.475	X 1 0.333
SA4	2.250	X	0.250	X 1 0.563
SA5	2.900	X	1.125	X 1 3.263
SA6	AS PER POLYLINE	X		31.317
TOTAL SERVICE AREA (G)				46.092
CUT-OUT AREA				
S.No.	LENGTH	X	WIDTH	X NOS. AREA(SQ.MT.)
C1	2.750	X	0.900	X 2 4.950
C2	1.075	X	1.225	X 1 1.317
C3	1.400	X	1.125	X 1 1.575
C4	4.000	X	0.600	X 1 2.400
C5	1.400	X	0.600	X 1 0.840
C6	4.000	X	0.600	X 1 2.400
C7	1.400	X	1.150	X 1 1.610
C8	0.300	X	1.400	X 1 0.420
C9	1.000	X	2.500	X 1 2.500
C10	0.950	X	1.450	X 1 1.378
C11	0.900	X	0.400	X 1 0.360
C12	0.900	X	2.200	X 1 1.980
C13	1.000	X	2.450	X 1 2.450
C14	0.500	X	1.450	X 1 0.725
C15	0.500	X	0.500	X 1 0.250
C16	1.100	X	0.500	X 1 0.550
C17	0.600	X	2.125	X 1 1.275
TOTAL CUT-OUT AREA (H)				31.775
TOTAL DEDUCTION AREA (X2=C+D+E+F+G+H)				240.880
TOTAL ADDITION AREA - X1				3012.96
TOTAL DEDUCTION AREA - X2				240.880
TOTAL F.A.R. AREA - X1 - X2				3273.812
TOTAL 15% F.A.R. AREA - D+E+F+G				148.875

TOWER-03				
3RD, 4TH, 5TH, 6TH, 7TH, 8TH, 9TH, 10TH, 11TH & 12TH FLOOR PLAN				
ADDITION AREA ENVELOPE				
ITEM	LENGTH	X	WIDTH	X NOS. AREA(SQ.MT.)
1	65.600	X	27.000	X 1 1771.20
2	31.300	X	3.975	X 1 1243.18
TOTAL (A)				3014.38
ENVELOPE DEDUCTIONS				
ITEM	LENGTH	X	WIDTH	X NOS. AREA(SQ.MT.)
3	0.750	X	1.895	X 1 1.421
4	2.025	X	1.150	X 1 2.329
TOTAL (B)				4.155
TOTAL ADDITION AREA (X1=A-B)				3010.23
DEDUCTION AREA CHART				
ITEM	LENGTH	X	WIDTH	X NOS. AREA(SQ.MT.)
L1	2.600	X	2.600	X 8 54.080
L2	3.050	X	2.400	X 2 14.400
TOTAL LIFT SHAFT AREA (C)				68.480
LIFT LOBBY				
ITEM	LENGTH	X	WIDTH	X NOS. AREA(SQ.MT.)
L11	4.500	X	32.350	X 1 55.575
L12	2.150	X	2.400	X 1 5.160
L13	1.400	X	2.100	X 1 2.940
L14	3.550	X	2.500	X 1 8.875
L15	1.700	X	2.125	X 1 3.606
TOTAL LIFT LOBBY AREA (D)				76.161
FIRE STAIRCASE				
ITEM	LENGTH	X	WIDTH	X NOS. AREA(SQ.MT.)
F51	6.800	X	3.800	X 1 25.840
TOTAL FIRE STAIRCASE AREA (E)				25.840
SHAFT				
ITEM	LENGTH	X	WIDTH	X NOS. AREA(SQ.MT.)
S1	1.175	X	1.225	X 1 1.438
S2	1.200	X	0.950	X 1 1.140
S3	1.300	X	0.950	X 1 1.238
S4	1.300	X	2.025	X 1 2.633
S5	0.750	X	1.100	X 1 0.825
S6	0.750	X	0.600	X 1 0.450
S7	0.150	X	2.250	X 1 0.338
TOTAL SHAFT AREA (F)				6.907
SERVICE AREA				
ITEM	LENGTH	X	WIDTH	X NOS. AREA(SQ.MT.)
SA1	2.550	X	3.700	X 1 9.435
SA2	1.200	X	1.000	X 1 1.200
SA3	0.150	X	2.300	X 1 0.345
SA4	AS PER POLYLINE	X		17.727
TOTAL SERVICE AREA (G)				28.722
CUT-OUT AREA				
S.No.	LENGTH	X	WIDTH	X NOS. AREA(SQ.MT.)
C1	2.750	X	0.900	X 2 4.950
C2	1.075	X	1.225	X 1 1.317
C3	1.400	X	1.125	X 1 1.575
C4	4.000	X	0.600	X 1 2.400
C5	1.400	X	0.600	X 1 0.840
C6	1.300	X	4.800	X 1 5.760
C7	1.500	X	1.150	X 1 1.725
C8	0.300	X	1.100	X 1 0.330
C9	1.050	X	2.025	X 1 2.126
C10	1.850	X	0.400	X 1 0.740
C11	0.450	X	1.500	X 1 0.675
C12	0.900	X	2.200	X 1 1.980
C13	1.000	X	2.450	X 1 2.450
C14	0.500	X	1.450	X 1 0.725
C15	0.500	X	0.500	X 1 0.250
C16	1.100	X	0.500	X 1 0.550
C17	0.600	X	2.125	X 1 1.275
TOTAL CUT-OUT AREA (H)				31.775
TOTAL DEDUCTION AREA (X2=C+D+E+F+G+H)				285.086
TOTAL ADDITION AREA - X1				3010.23
TOTAL DEDUCTION AREA - X2				285.086
TOTAL F.A.R. AREA - X1 - X2				3275.147
TOTAL 15% F.A.R. AREA - D+E+F+G				134.500



TOWER-02				
13TH FLOOR PLAN (REFUGE)				
ADDITION AREA ENVELOPE				
ITEM	LENGTH	X	WIDTH	X NOS. AREA(SQ.MT.)
1	65.600	X	27.000	X 1 1771.20
2	31.300	X	3.975	X 1 1243.18
TOTAL (A)				3014.38
ENVELOPE DEDUCTIONS				
ITEM	LENGTH	X	WIDTH	X NOS. AREA(SQ.MT.)
3	0.750	X	1.895	X 1 1.421
TOTAL (B)				1.421
TOTAL ADDITION AREA (X1=A-B)				3012.96
DEDUCTION AREA CHART				
ITEM	LENGTH	X	WIDTH	X NOS. AREA(SQ.MT.)
L1	2.600	X	2.600	X 8 54.080
L2	3.050	X	2.400	X 2 14.400
TOTAL LIFT SHAFT AREA (C)				68.480
LIFT LOBBY				
ITEM	LENGTH	X	WIDTH	X NOS. AREA(SQ.MT.)
L11	4.500	X	32.350	X 1 55.575
L12	2.150	X	2.400	X 1 5.160
L13	1.400	X	2.100	X 1 2.940
L14	3.550	X	2.500	X 1 8.875
TOTAL LIFT LOBBY AREA (D)				72.550
FIRE STAIRCASE				
ITEM	LENGTH	X	WIDTH	X NOS. AREA(SQ.MT.)
F51	6.800	X	3.800	X 1 25.840
TOTAL FIRE STAIRCASE AREA (E)				25.840
SHAFT				
ITEM	LENGTH	X	WIDTH	X NOS. AREA(SQ.MT.)
S1	2.275	X	1.225	X 1 2.787
S2	1.200	X	0.950	X 1 1.140
S3	0.850	X	1.100	X 1 0.935
S4	0.775	X	1.100	X 1 0.853
S5	0.800	X	1.150	X 1 0.920
S6	0.450	X	0.825	X 1 0.371
S7	1.200	X	0.600	X 1 0.720
TOTAL SHAFT AREA (F)				7.726
SERVICE AREA				
ITEM	LENGTH	X	WIDTH	X NOS. AREA(SQ.MT.)
SA1	2.675	X	2.500	X 1 6.688
SA2	0.900	X	2.100	X 1 1.890
SA3	0.700	X	0.475	X 1 0.333
SA4	2.250	X	0.250	X 1 0.563
SA5	2.900	X	1.125	X 1 3.263
SA6	AS PER POLYLINE	X		31.017
SA7	33.575	X	2.500	X 1 84.538
SA8	3.300	X	0.250	X 1 0.825
SA9	3.300	X	0.250	X 1 0.825
TOTAL SERVICE AREA (G)				127.045
CUT-OUT AREA				
S.No.	LENGTH	X	WIDTH	X NOS. AREA(SQ.MT.)
C1	2.750	X	0.900	X 2 4.950
C2	1.075	X	1.225	X 1 1.317
C3	1.400	X	1.125	X 1 1.575
C4	4.000	X	0.600	X 1 2.400
C5	1.400	X	0.600	X 1 0.840
C6	1.300	X	1.150	X 1 1.495
C7	1.300	X	1.150	X 1 1.495
C8	0.300	X	1.400	X 1 0.420
C9	0.950	X	0.825	X 1 0.781
C10	0.900	X	1.125	X 1 1.013
C11	0.900	X	2.200	X 1 1.980
C12	0.900	X	3.150	X 1 2.835
C13	1.200	X	2.450	X 1 2.940
C14	0.500	X	1.450	X 1 0.725
C15	0.500	X	0.500	X 1 0.250
C16	1.100	X	0.500	X 1 0.550
C17	0.600	X	2.125	X 1 1.275
TOTAL DEDUCTION AREA (X2=C+D+E+F+G+H)				325.540
TOTAL ADDITION AREA - X1				3012.96
TOTAL DEDUCTION AREA - X2				325.540
TOTAL ADDITION AREA - X1-X2				2687.420
TOTAL I.P.S.R.A. AREA - X1+X2+X3+X4				3499.340

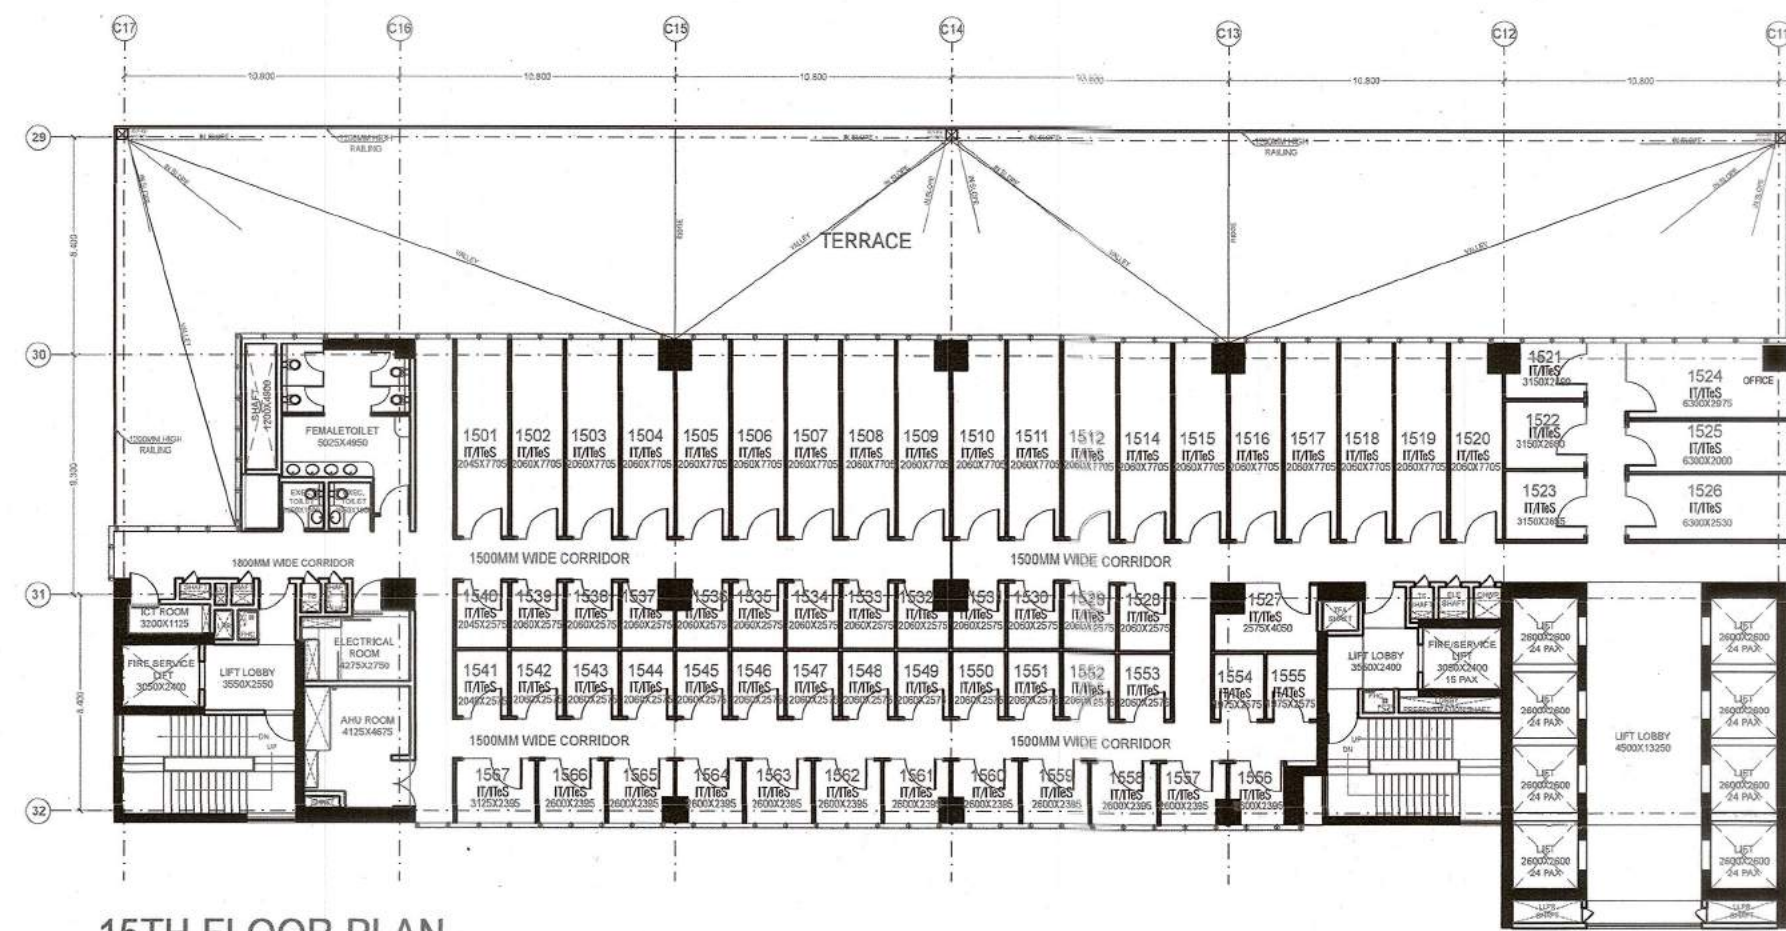



15TH FLOOR PLAN

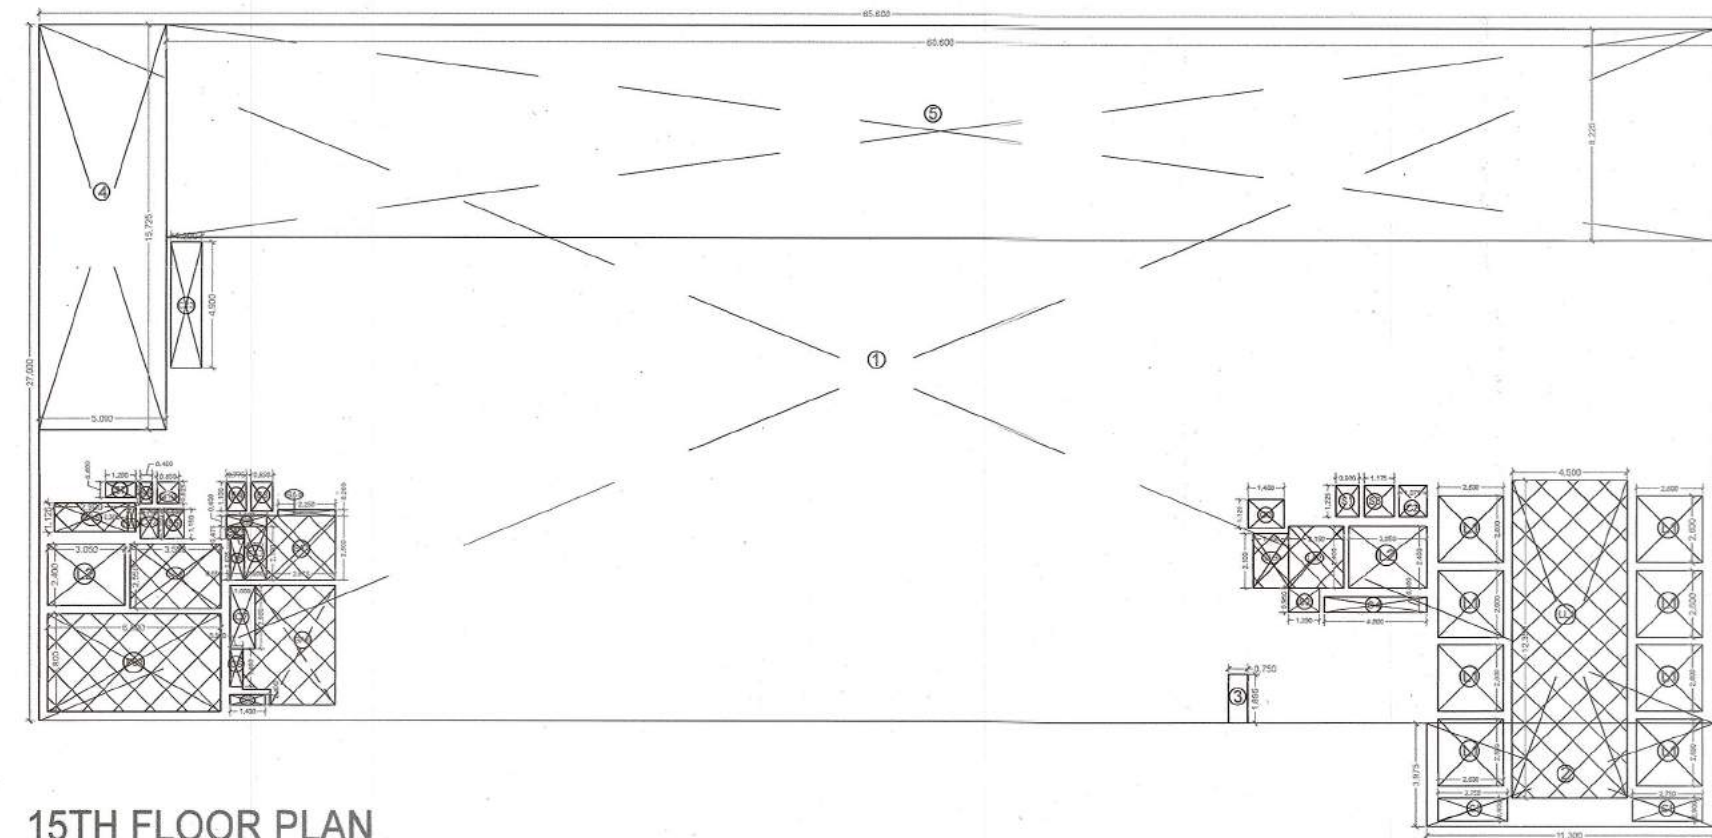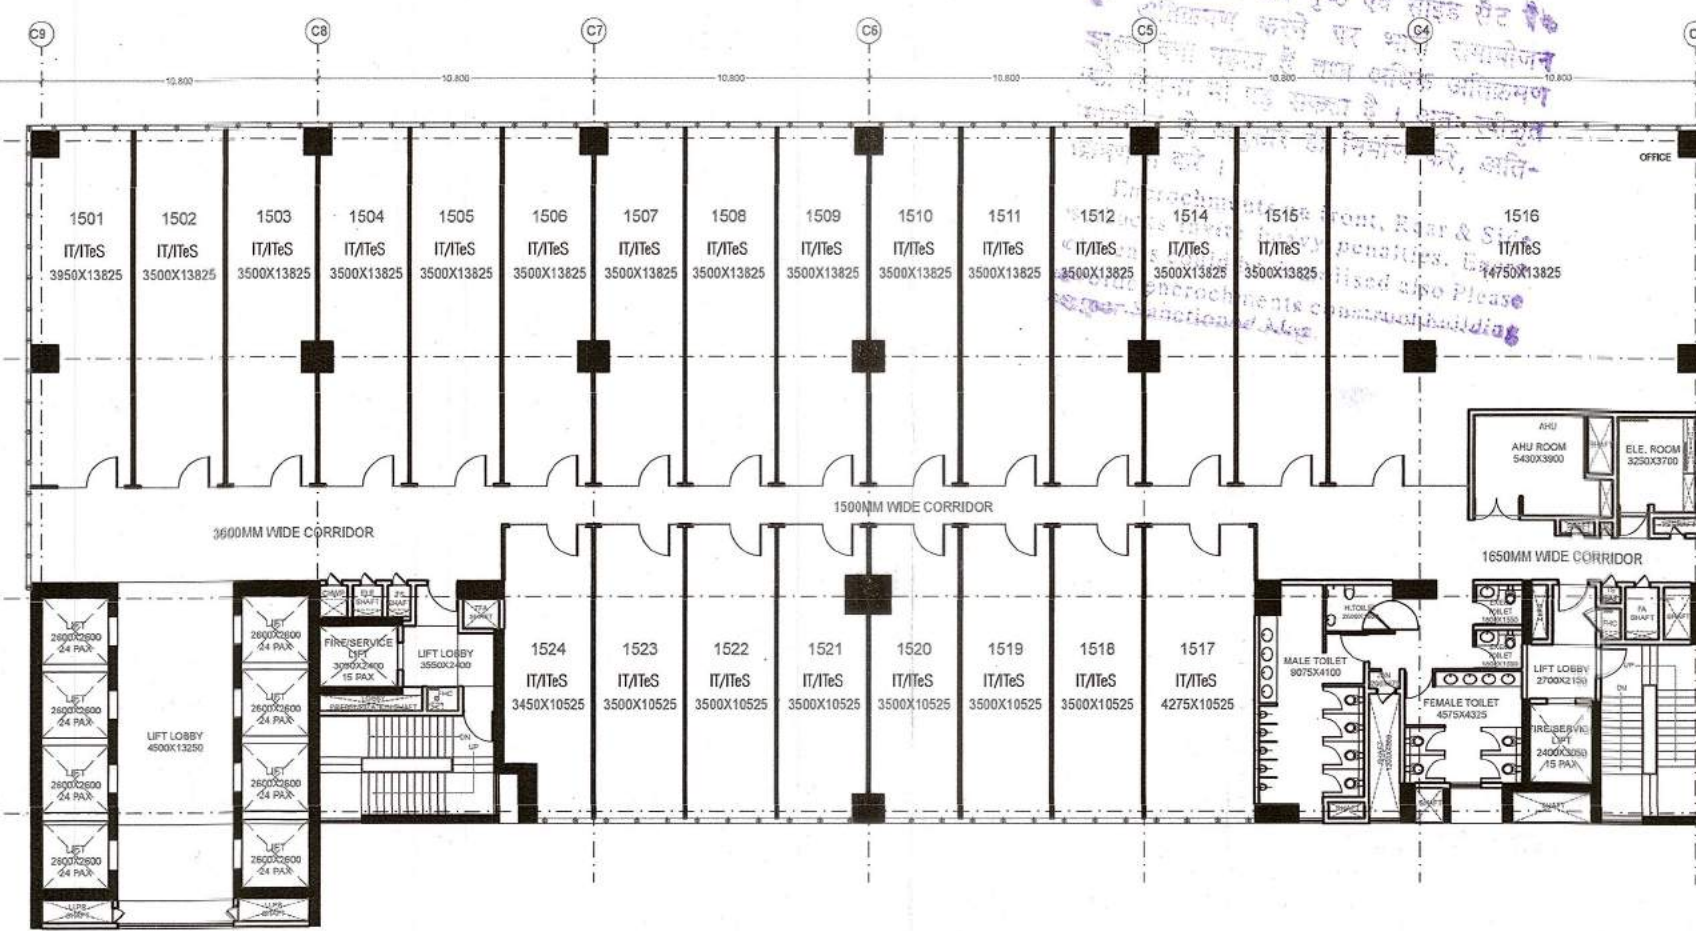


15TH FLOOR PLAN

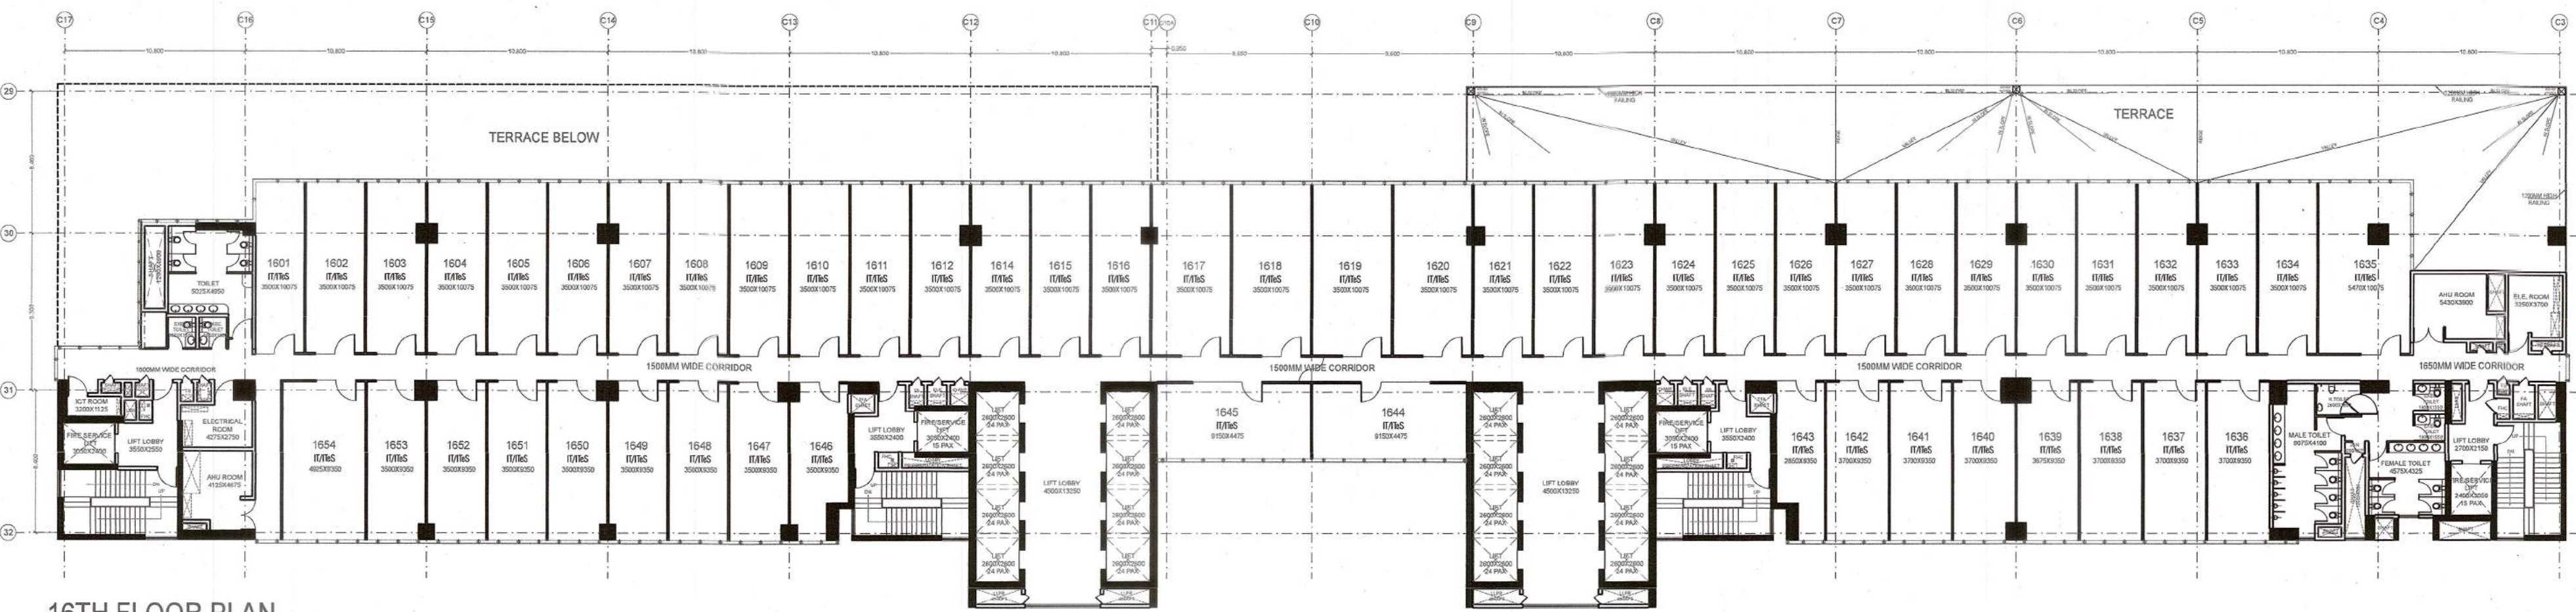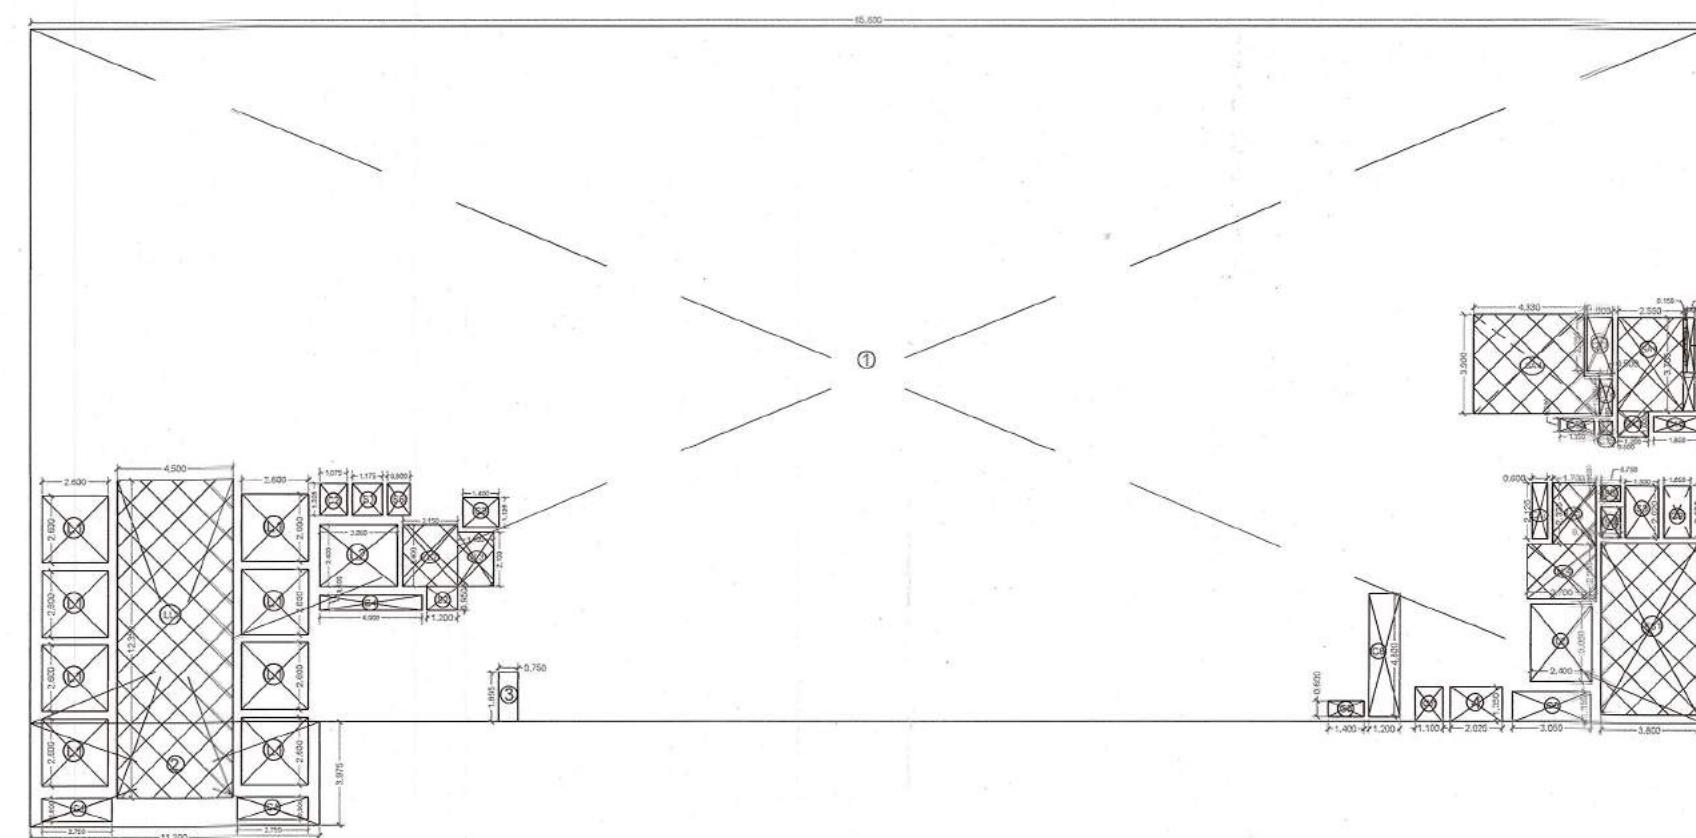

16TH FLOOR PLAN

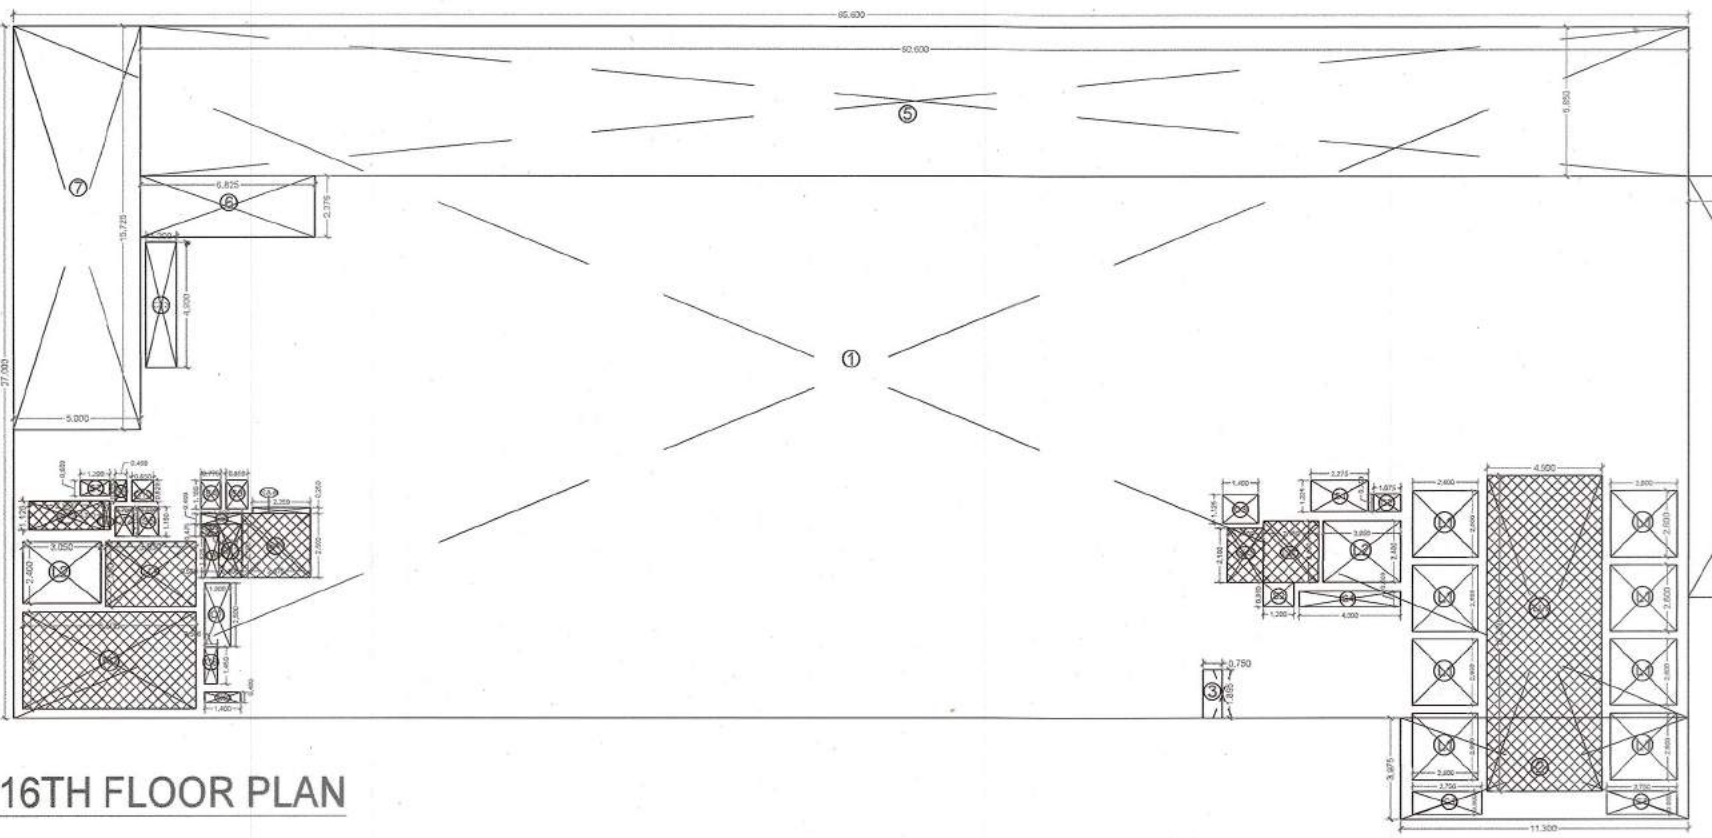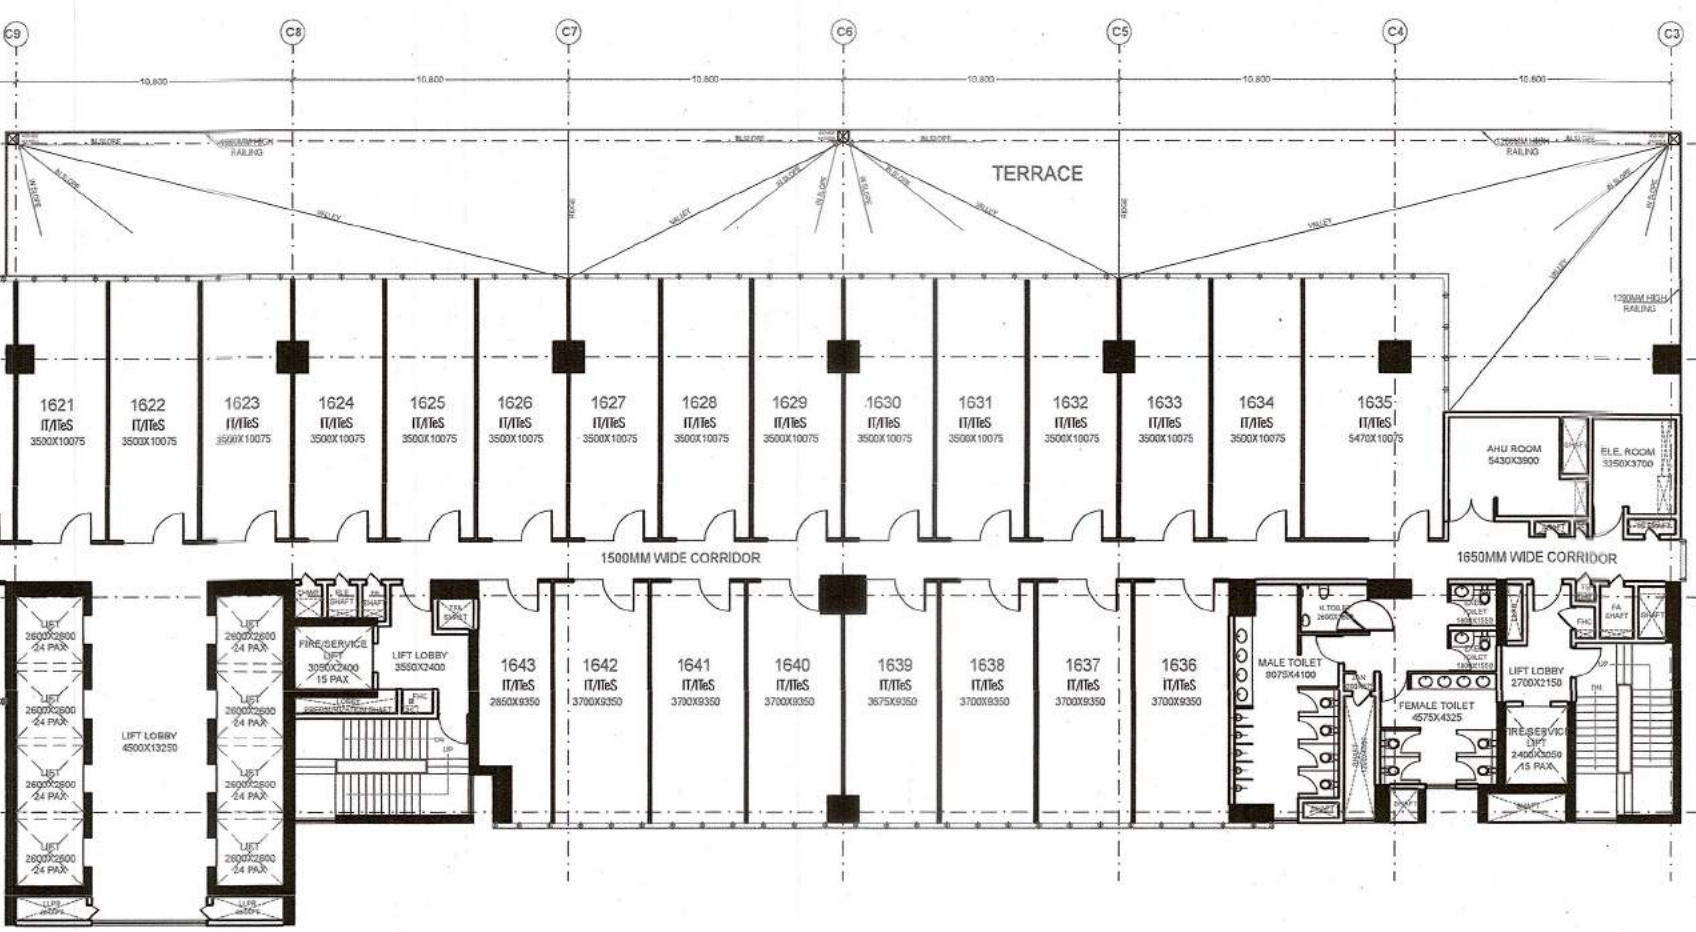

16TH FLOOR PLAN

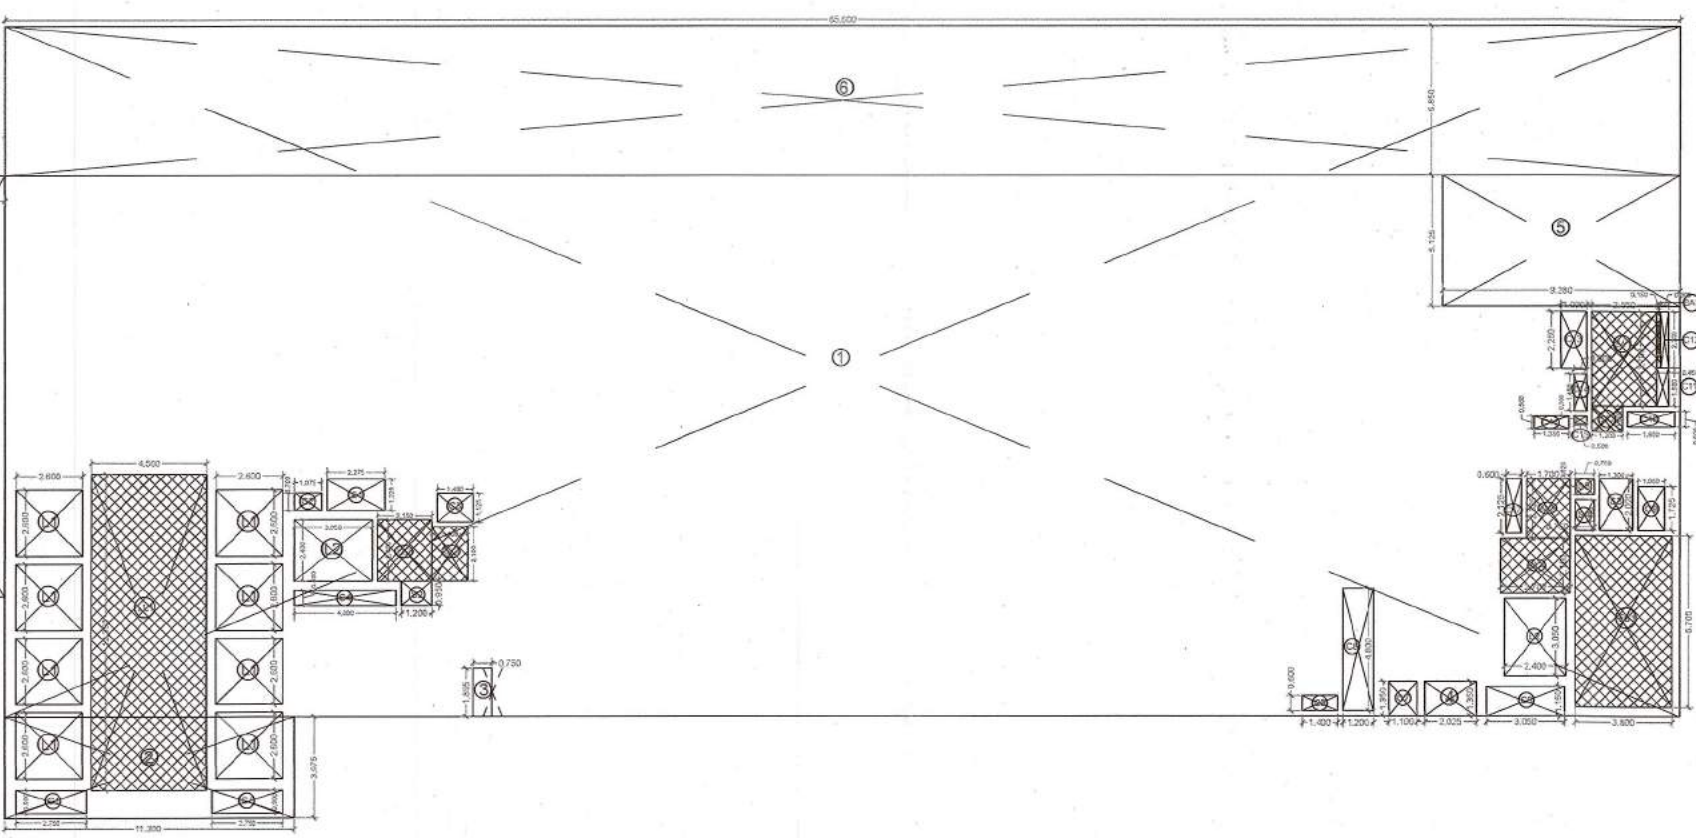

TOWER-02					
15TH FLOOR PLAN					
ADDITION AREA ENVELOPE					
ITEM	LENGTH	X	WIDTH	X	NO. AREA(SQ.MT.)
1	65.600	X	27.000	X	1 1771.20
2	11.300	X	3.975	X	1 44.92
TOTAL (A)					1816.12
ENVELOPE DEDUCTIONS					
ITEM	LENGTH	X	WIDTH	X	NO. AREA(SQ.MT.)
3	0.750	X	1.895	X	1 1.42
4	5.000	X	15.725	X	1 78.63
5	60.000	X	6.225	X	1 373.50
TOTAL (B)					453.55
TOTAL ADDITION AREA (A1+A-B)					1362.57
DEDUCTION AREA CHART					
LIFT SHAFT					
ITEM	LENGTH	X	WIDTH	X	NO. AREA(SQ.MT.)
L1	2.400	X	2.400	X	1 5.76
L2	3.050	X	2.400	X	1 7.32
TOTAL LIFT SHAFT AREA (C)					13.08
LIFT LOBBY					
ITEM	LENGTH	X	WIDTH	X	NO. AREA(SQ.MT.)
L11	4.500	X	12.350	X	1 55.575
L12	2.150	X	2.400	X	1 5.16
L13	1.400	X	2.100	X	1 2.94
L14	3.150	X	2.100	X	1 6.615
TOTAL LIFT LOBBY AREA (D)					70.29
FIRE STAIRCASE					
ITEM	LENGTH	X	WIDTH	X	NO. AREA(SQ.MT.)
F1	6.800	X	3.800	X	1 25.84
TOTAL FIRE STAIRCASE AREA (E)					25.84
SHAFT					
ITEM	LENGTH	X	WIDTH	X	NO. AREA(SQ.MT.)
S1	0.800	X	1.125	X	1 0.90
S2	1.200	X	0.950	X	1 1.14
S3	0.850	X	1.100	X	1 0.935
S4	0.775	X	1.100	X	1 0.853
S5	0.800	X	1.150	X	1 0.92
S6	0.450	X	0.825	X	1 0.371
S7	1.150	X	0.800	X	1 0.92
S8	0.175	X	1.125	X	1 0.197
TOTAL SHAFT AREA (F)					6.256
SERVICE AREA					
ITEM	LENGTH	X	WIDTH	X	NO. AREA(SQ.MT.)
SA1	2.675	X	2.100	X	1 5.618
SA2	0.900	X	2.100	X	1 1.89
SA3	0.700	X	0.475	X	1 0.333
SA4	2.250	X	0.250	X	1 0.563
SA5	2.900	X	1.125	X	1 3.263
SA6	AS PER POLYLINE				15.389
TOTAL SERVICE AREA (G)					28.104
CUT-OUT AREA					
S.No.	LENGTH	X	WIDTH	X	NO. AREA(SQ.MT.)
C1	2.750	X	0.900	X	2 4.950
C2	1.075	X	1.125	X	1 1.217
C3	1.400	X	1.125	X	1 1.575
C4	4.000	X	0.600	X	1 2.400
C5	1.200	X	0.950	X	1 1.14
C6	1.200	X	0.950	X	1 1.14
C7	1.100	X	1.150	X	1 1.265
C8	3.050	X	1.150	X	1 3.508
C9	1.050	X	0.600	X	1 0.63
C10	1.850	X	0.600	X	1 1.110
C11	0.450	X	1.100	X	1 0.495
C12	0.300	X	2.100	X	1 0.63
C13	1.000	X	2.450	X	1 2.450
C14	0.500	X	1.100	X	1 0.55
C15	0.500	X	0.500	X	1 0.250
C16	1.150	X	0.500	X	1 0.575
C17	0.600	X	1.125	X	1 0.675
TOTAL CUT-OUT AREA (H)					31.775
TOTAL DEDUCTION AREA (H2+C+D+E+F+G+H)					224.92
TOTAL ADDITION AREA = K1					1362.57
TOTAL DEDUCTION AREA = K2					224.92
TOTAL F.A.R. AREA = K1 - K2					1137.65
TOTAL S.F.A.R. AREA = D+E+F+G					134.94

TOWER-03					
15TH FLOOR PLAN					
ADDITION AREA ENVELOPE					
ITEM	LENGTH	X	WIDTH	X	NO. AREA(SQ.MT.)
1	65.600	X	27.000	X	1 1771.20
2	11.300	X	3.975	X	1 44.92
3	9.300	X	28.450	X	1 263.88
TOTAL (A)					1816.12
ENVELOPE DEDUCTIONS					
ITEM	LENGTH	X	WIDTH	X	NO. AREA(SQ.MT.)
3	0.750	X	1.895	X	1 1.42
4	5.000	X	15.725	X	1 78.63
5	5.880	X	5.125	X	1 30.135
6	65.600	X	1.850	X	1 121.36
TOTAL (B)					411.545
TOTAL ADDITION AREA (A1+A-B)					1404.575
DEDUCTION AREA CHART					
LIFT SHAFT					
ITEM	LENGTH	X	WIDTH	X	NO. AREA(SQ.MT.)
L1	2.400	X	2.400	X	1 5.76
L2	3.050	X	2.400	X	1 7.32
TOTAL LIFT SHAFT AREA (C)					13.08
LIFT LOBBY					
ITEM	LENGTH	X	WIDTH	X	NO. AREA(SQ.MT.)
L11	4.500	X	12.350	X	1 55.575
L12	2.150	X	2.400	X	1 5.16
L13	1.400	X	2.100	X	1 2.94
L14	3.150	X	2.100	X	1 6.615
L15	1.100	X	2.125	X	1 2.338
TOTAL LIFT LOBBY AREA (D)					73.6325
FIRE STAIRCASE					
ITEM	LENGTH	X	WIDTH	X	NO. AREA(SQ.MT.)
F1	3.800	X	5.705	X	1 21.69
TOTAL FIRE STAIRCASE AREA (E)					21.69
SHAFT					
ITEM	LENGTH	X	WIDTH	X	NO. AREA(SQ.MT.)
S1	1.175	X	1.125	X	1 1.317
S2	1.200	X	0.950	X	1 1.14
S3	1.300	X	0.950	X	1 1.235
S4	0.750	X	1.100	X	1 0.825
S5	0.750	X	1.100	X	1 0.825
S6	0.150	X	2.100	X	1 0.315
TOTAL SHAFT AREA (F)					6.900
SERVICE AREA					
ITEM	LENGTH	X	WIDTH	X	NO. AREA(SQ.MT.)
SA1	1.550	X	1.100	X	1 1.705
SA2	1.200	X	1.000	X	1 1.200
SA3	0.150	X	1.000	X	1 0.150
SA4	AS PER POLYLINE				17.757
TOTAL SERVICE AREA (G)					28.722
CUT-OUT AREA					
S.No.	LENGTH	X	WIDTH	X	NO. AREA(SQ.MT.)
C1	2.750	X	0.900	X	2 4.950
C2	1.075	X	1.125	X	1 1.217
C3	1.400	X	1.125	X	1 1.575
C4	4.000	X	0.600	X	1 2.400
C5	1.200	X	0.950	X	1 1.14
C6	1.200	X	0.950	X	1 1.14
C7	1.100	X	1.150	X	1 1.265
C8	3.050	X	1.150	X	1 3.508
C9	1.050	X	0.600	X	1 0.63
C10	1.850	X	0.600	X	1 1.110
C11	0.450	X	1.100	X	1 0.495
C12	0.300	X	2.100	X	1 0.63
C13	1.000	X	2.450	X	1 2.450
C14	0.500	X	1.100	X	1 0.55
C15	0.500	X	0.500	X	1 0.250
C16	1.150	X	0.500	X	1 0.575
C17	0.600	X	1.125	X	1 0.675
TOTAL CUT-OUT AREA (H)					31.775
TOTAL DEDUCTION AREA (H2+C+D+E+F+G+H)					215.036
TOTAL ADDITION AREA = K1					1404.575
TOTAL DEDUCTION AREA = K2					215.036
TOTAL F.A.R. AREA = K1 - K2					1189.539
TOTAL S.F.A.R. AREA = D+E+F+G					134.940

BC/BP-V-1031/750/17/11/2022
17/11/2022
More Per Proposed Building is As Per Building Bye Laws
Need For Approval Please.
Tom Pankaj

OWNER
IT INFRASTRUCTURE PARK PVT.LTD.
2ND FLOOR, PLOT NO. 1B, SECTOR 140A, NOIDA

PRINCIPAL ARCHITECT
VASTUNIDHI
135, BLOCK-B, SECTOR-44,
NOIDA, UTTAR PRADESH 201 301, INDIA
T: +91 9869 130 999

ARCHITECT'S SIGNATURE
OWNER'S SIGNATURE

SHIVAN G BANSAL
Digitally signed by SHIVAN G BANSAL
Date: 2022.10.13 18:25:20 +05'30'

TOWER-2 & TOWER-3
FIFTEENTH & SIXTEENTH FLOOR PLANS


SUBMISSION DRAWING

DRAWN BY: NV
DATE: 12/10/2022
SHEET SIZE: A1
NUMBER: VAS-140A-T2&3-108

CHECKED BY: SB
SCALE: 1:300
SHEETS: -
REV. NO.: 00

TOWER 2											TOTAL FAR	NON-FAR	TOTAL B.U.A
S.NO.	FLOOR	ENVELOPE	DEDUCTIONS	SERVICES	RESIDENTIAL	INSTITUTIONAL FACILITY	COMMERCIAL	IT/ITES OFFICE	TOTAL FAR	TOTAL NON-FAR			
1	LOWER GROUND FLOOR												
2	GROUND FLOOR	2016.406	23.284	118.783		1482.100		392.239	1874.339	59.8	2052.922		
3	1st FLOOR	1558.313	22.720	187.503		254.945		1093.145	1348.090		1535.593		
4	SERVICE FLOOR												
5	2nd FLOOR	1443.896	92.004	148.876				1203.016	1203.016	134.32	1486.212		
6	3rd FLOOR	1814.696	92.004	148.875				1573.817	1573.817	10.61	1733.302		
7	4th FLOOR	1814.696	92.004	148.875				1573.817	1573.817	10.61	1733.302		
8	5th FLOOR	1814.696	92.004	277.498				1445.194	1445.194		1722.692		
9	SERVICE FLOOR												
10	6th FLOOR	1814.696	92.004	148.875				1573.817	1573.817		1722.692		
11	7th FLOOR	1814.696	92.004	148.875				1573.817	1573.817		1722.692		
12	8th FLOOR	1814.696	92.004	148.875				1573.817	1573.817	36.33	1759.022		
13	9th FLOOR	1814.696	92.004	233.338				1489.354	1489.354		1722.692		
14	10th FLOOR	1814.696	92.004	148.875				1573.817	1573.817		1722.692		
15	11th FLOOR	1814.696	92.004	148.875				1573.817	1573.817	36.33	1759.022		
16	12th FLOOR	1814.696	92.004	233.338				1489.354	1489.354		1722.692		
17	14th FLOOR	1814.696	92.004	148.875				1573.817	1573.817		1722.692		
18	15th FLOOR	1237.636	92.004	132.927				1012.705	1012.705		1345.632		
19	16th FLOOR	1516.692	92.004	134.397				1290.290	1290.290		1424.688		
20	MUMITY FLOOR	222.454		222.454							222.454		
TOTAL		27957.056	1334.066	2880.115	0.000	1737.045	0.000	22005.831	23742.876	288	26910.991		

TOWER 3											TOTAL FAR	NON-FAR	B.U.A
S.NO.	FLOOR	ENVELOPE	DEDUCTIONS	SERVICES	RESIDENTIAL	INSTITUTIONAL FACILITY	COMMERCIAL	IT/ITES OFFICE	TOTAL FAR	TOTAL NON-FAR			
1	LOWER GROUND FLOOR												
2	GROUND FLOOR	2013.673	32.946	1311.333		235.524		433.870	669.393	59.8	2040.526		
3	1st FLOOR	1936.393	1052.615	170.211		225.994		487.573	713.567		883.778		
4	SERVICE FLOOR										0.000		
5	2nd FLOOR	1454.283	100.495	134.534				1219.253	1219.253	134.32	1488.107		
6	3rd FLOOR	1811.963	100.495	134.540				1576.927	1576.927	10.61	1722.077		
7	4th FLOOR	1811.963	100.495	134.540				1576.927	1576.927	10.61	1722.077		
8	5th FLOOR	1811.963	100.395	263.349				1448.218	1448.218		1711.567		
9	SERVICE FLOOR										0.000		
10	6th FLOOR	1811.963	100.495	134.540				1576.927	1576.927	36.33	1747.797		
11	7th FLOOR	1811.963	100.495	134.540				1576.927	1576.927		1711.467		
12	8th FLOOR	1811.963	100.495	134.540				1576.927	1576.927	36.33	1747.797		
13	9th FLOOR	1811.963	100.395	219.189				1492.378	1492.378		1711.567		
14	10th FLOOR	1811.963	100.495	134.540				1576.927	1576.927		1711.467		
15	11th FLOOR	1811.963	100.495	134.540				1576.927	1576.927		1711.467		
16	12th FLOOR	1811.963	100.395	219.189				1492.378	1492.378		1711.467		
17	14th FLOOR	1811.963	100.495	134.540				1576.927	1576.927		1711.467		
18	15th FLOOR	1811.963	100.395	219.189				1492.378	1492.378		1711.467		
19	16th FLOOR	1531.983	100.495	134.540				1576.933	1576.933		1431.487		
20	MUMITY FLOOR	207.059		207.059				1296.947	1296.947		207.059		
TOTAL		28886.939	2492.196	3870.262	0.000	461.518	0.000	22062.963	22524.481	288	26682.743		

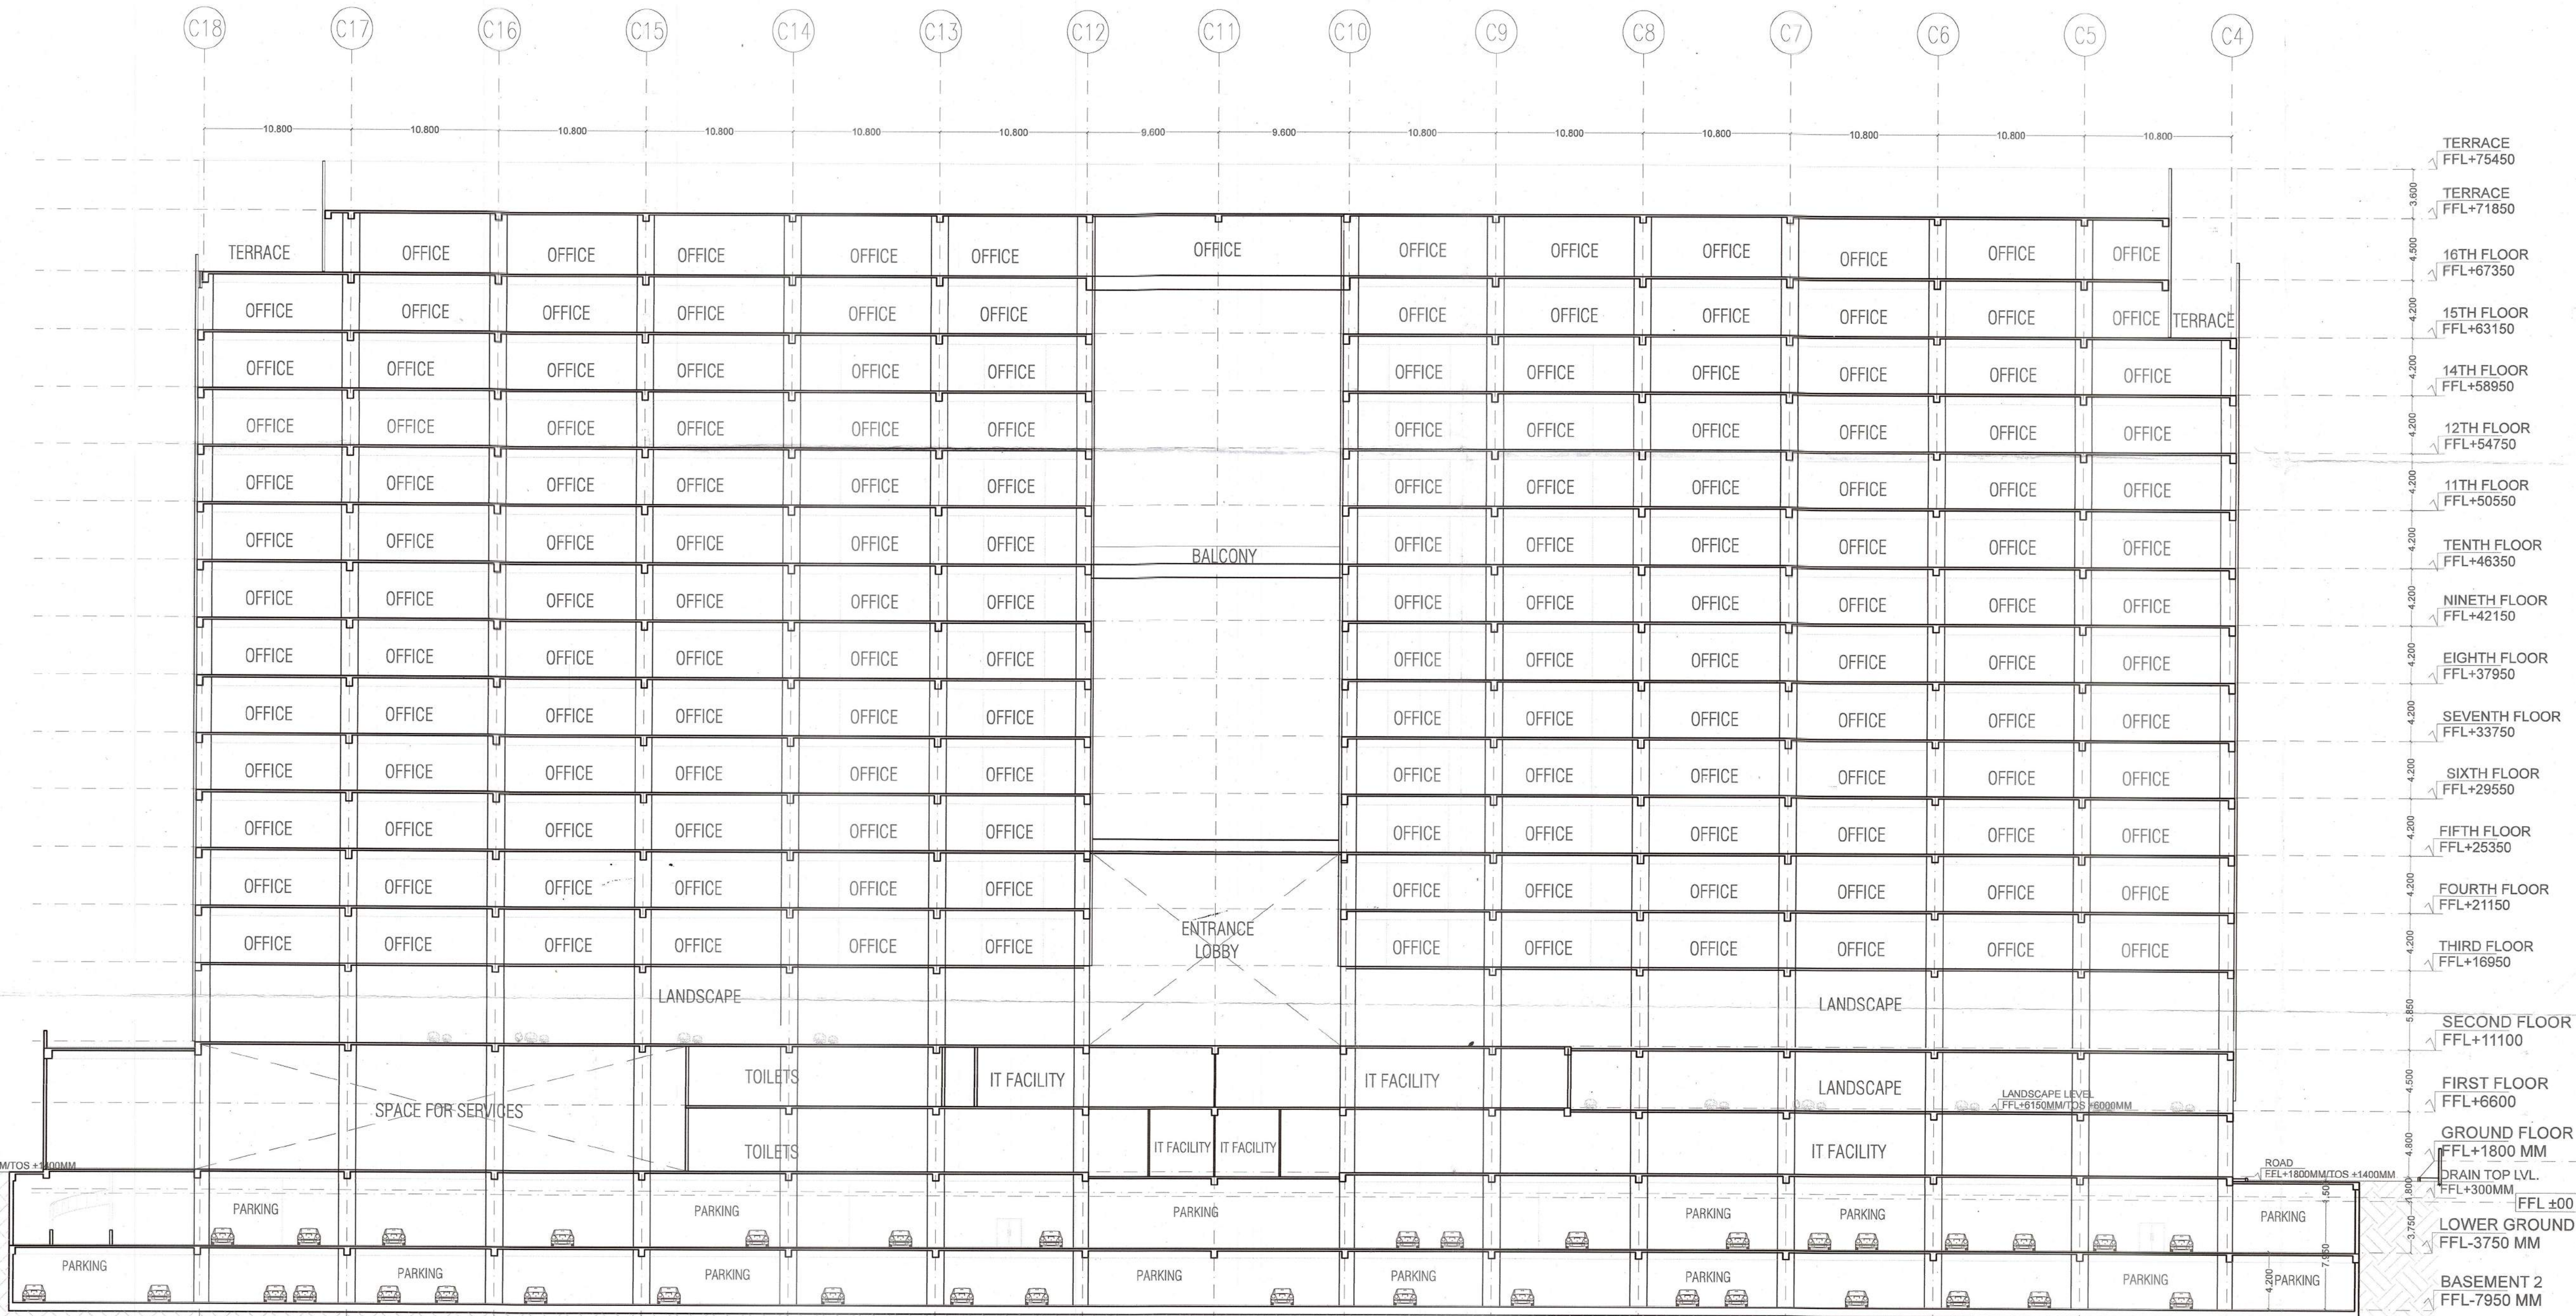

SECTION Y1-Y1

PROJECT
PROPOSED BUILDING FOR IT
INFRASTRUCTURE PARK PVT.
LTD. AT PLOT NO. 1B, SECTOR
140A, NOIDA

B/BR-V-108/150/17/11/22
17/11/2022

Min For Proposed Building is As Per Building Bye Laws
Submitted For Approval Please.

Principal Architect
Vastunidhi
135, BLOCK-8, SECTOR-44,
NOIDA, UTTAR PRADESH 201 303, INDIA
T: +91 9999 130 569

OWNER
IT INFRASTRUCTURE PARK PVT.LTD.
2ND FLOOR, PLOT NO. 384, SAVITRI BHAWAN
A BLOCK MARKET
PREET VIHAR, NEW DELHI, 110092

PRINCIPAL ARCHITECT
VASTUNIDHI
135, BLOCK-8, SECTOR-44,
NOIDA, UTTAR PRADESH 201 303, INDIA
T: +91 9999 130 569

ARCHITECT'S SIGNATURE
SHIVAN G BANSAL
Digitally signed by SHIVAN G BANSAL
Date: 2022.10.13 18:26:05 +05'30'

OWNER'S SIGNATURE
Digitally signed by 15aa472f-bb0a-454f-92b1-f5f389b36257
DN: cn=15aa472f-bb0a-454f-92b1-f5f389b36257
Date: 2022.10.13 19:10:55 +05'30'

DWG TITLE
TOWER-2&3
SECTION SUMMARY SHEET

SUBMISSION DRAWING

DRAWN BY	M.G.	CHECKED BY	SB
DATE	12/10/2022	SCALE	1:250
SHEET SIZE	A0	SHEETS	-
NUMBER	VAS-140A-T2&3-201	REV. NO.	00

स्वीडिश-मार्ग का अर्थ है कि स्वतंत्रता के अभाव में समाज में अशांति फैलती है। अतः स्वतंत्रता के अभाव में समाज में अशांति फैलती है। अतः स्वतंत्रता के अभाव में समाज में अशांति फैलती है।

Encroachments on front, Rear & Side setbacks invite heavy penalties. Encroachments could be demolished also Please avoid encroachments constant building on your Sanctioned Map.


PROPOSED BUILDING FOR IT
INFRASTRUCTURE PARK PVT.
LTD. AT PLOT NO. 1B, SECTOR
140A, NOIDA

BC/BP-r1031/780/n/11/22


Map For Proposed Building is As Per Building Bye Laws
Submitted For Approval Please.










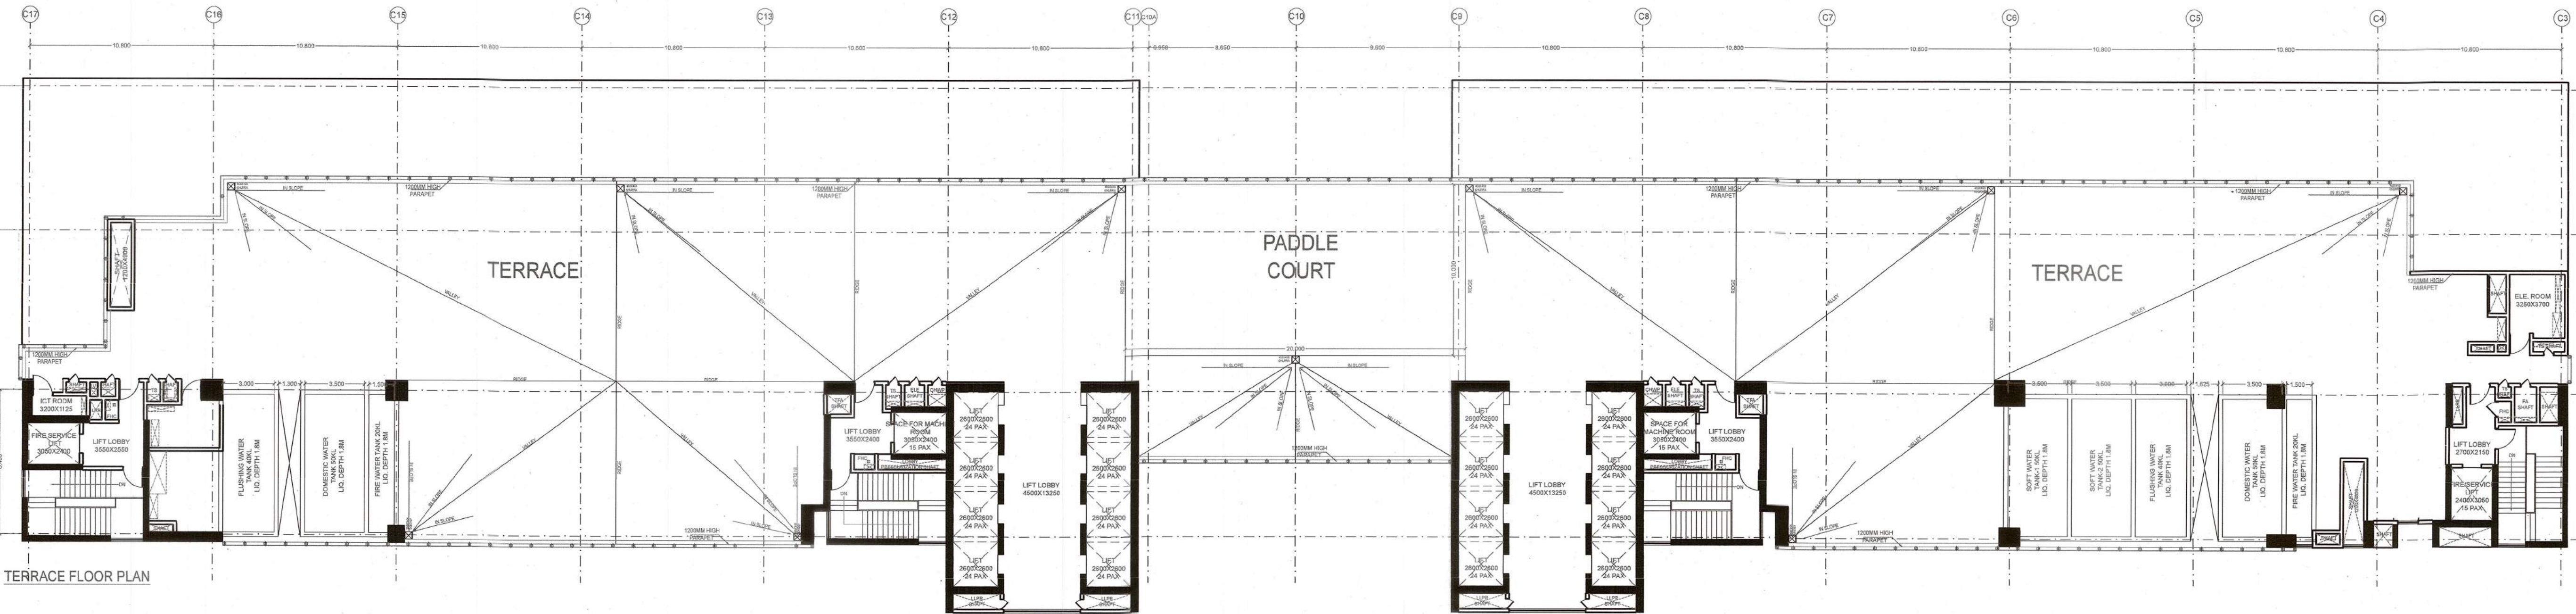

TERRACE FLOOR PLAN

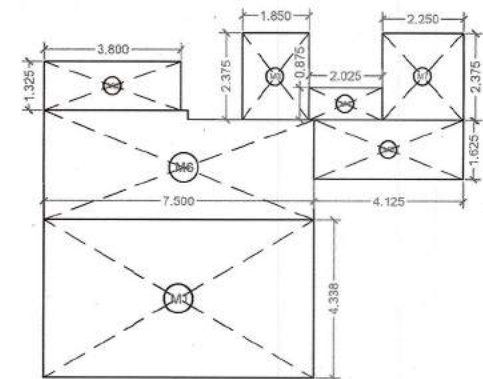

TERRACE FLOOR PLAN

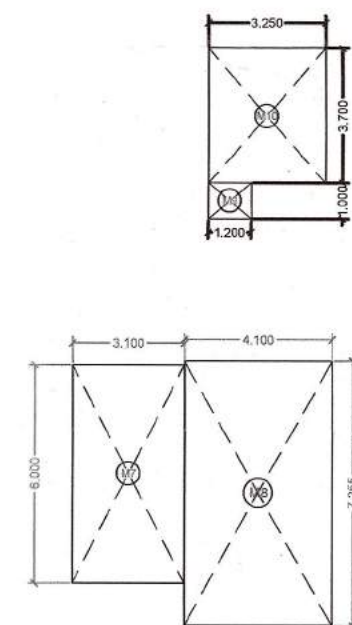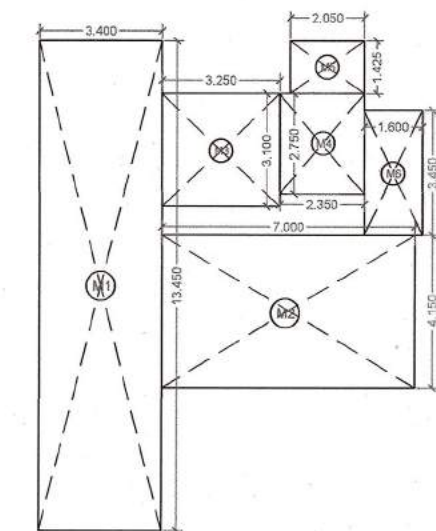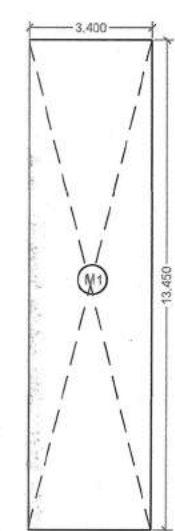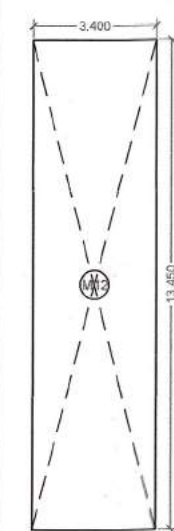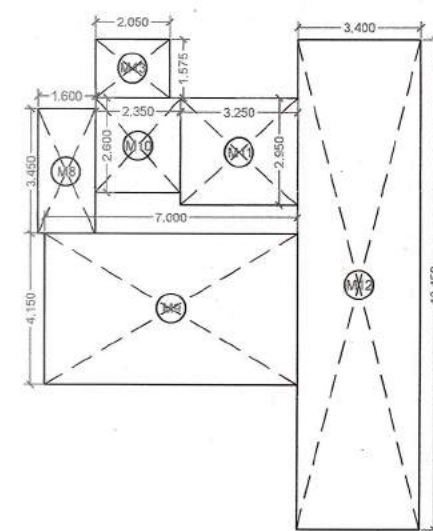

TOWER-02						
MUMTY/MACHINE ROOM						
S.No.	LENGTH	X	WIDTH	X	NO.S	AREA(SQ.MT.)
M1	7.500	X	4.338	X	1	32.535
M2	3.800	X	1.325	X	1	5.035
M3	1.850	X	2.375	X	1	4.394
M4	2.025	X	0.875	X	1	1.772
M5	4.125	X	1.625	X	1	6.703
M6	AREA BY POLYLINE			X	1	21.715
M7	2.250	X	2.375	X	1	5.344
M8	1.600	X	3.450	X	1	5.520
M9	7.000	X	4.150	X	1	29.050
M10	2.350	X	2.600	X	1	6.110
M11	3.250	X	2.950	X	1	9.588
M12	3.400	X	13.450	X	2	91.460
M13	2.050	X	1.575	X	1	3.229
TOTAL (A)						222.454

TOWER-03						
MUMTY & MACHINE ROOM						
ITEM	LENGTH	X	WIDTH	X	NO.S	AREA(SQ. MT.)
M1	3.400	X	13.450	X	2	91.460
M2	7.000	X	4.150	X	1	29.050
M3	3.250	X	3.100	X	1	10.075
M4	2.350	X	2.750	X	1	6.463
M5	2.050	X	1.425	X	1	2.921
M6	1.600	X	3.450	X	1	5.520
M7	3.100	X	6.000	X	1	18.600
M8	4.100	X	7.255	X	1	29.746
M9	1.200	X	1.000	X	1	1.200
M10	3.250	X	3.700	X	1	12.025
TOTAL (A)						207.059

IT INFRASTRUCTURE PARK PVT.LTD.
2ND FLOOR, PLOT NO. 3&4, SAWITRI BHAVAN
A-BLOCK MARKET
PREET VIHAR, NEW DELHI, 110092

VASTUNIDHI

Vastunidhi
135, BLOCK - B, SECTOR - 44,
NOIDA, UTTAR PRADESH 201 303, INDIA
T: +91 9090 130 560

ARCHITECT'S SIGNATURE	OWNER'S SIGNATURE
-----------------------	-------------------

Digitally signed by 15aa472f-

Digitally signed
by SHIVANG
BANSAL

Date: 2022.10.13 18:25:41 +05'30'

	NORTH
--	-------

TOWER-2 & TOWER-3

TERRACE FLOOR PLAN

	SUBMISSION DRAWING
--	--------------------

DRAWN BY	NV	CHECKED BY	SB
DATE	10/10/2000	DATE	1/2000

DATE	12/10/2022	SCALE	1:300
SHEET SIZE	A2	SHEETS	-

NUMBER	VAS-140A-T2&3-109	REV. NO. 00
--------	-------------------	----------------