

प्लॉट नं. 23/13/10-15/16-15/16
प्लॉट नं. 15A AND 15B Total Area 416 Sq. Mtr.
Mortgaged in favour of Prescribed Authority,
S.D.M. Regulated Area Mawana-Hastinapur
Dist - Meerut


प्लॉट नं. 23/13/10-15/16
प्लॉट नं. 15A AND 15B Total Area 416 Sq. Mtr.
Mortgaged in favour of Prescribed Authority,
S.D.M. Regulated Area Mawana-Hastinapur
Dist - Meerut

प्लॉट नं. 23/13/10-15/16
प्लॉट नं. 15A AND 15B Total Area 416 Sq. Mtr.
Mortgaged in favour of Prescribed Authority,
S.D.M. Regulated Area Mawana-Hastinapur
Dist - Meerut

Proposed:-

- Transformer No. 1, 2, 3 = 250 KVA Each
- (A-B) (C-D-E-F) (G-H-I) = 11 KV VESSEL CONDUCTOR
- (J-K-L-M) (N-O-P-Q-R-S) = 11 KV LT LINE ABC CONDUCTOR
Size of (3x120 + 1x95 + 1x65)
E.M.H. (LT LINE OF TRANSFORMER No. 1)
- (T-U-V-W-X-Y-Z) (A-B-C-D-E-F) = 11 KV LT LINE ABC CONDUCTOR
Size of (3x120 + 1x95 + 1x65)
S.M.M. (LT LINE OF TRANSFORMER No. 2)
- (G-H-I-J-K-L-M-N-O-P-Q-R-S-T-U-V-W-X-Y-Z) = 11 KV LT LINE ABC CONDUCTOR
Size of (3x120 + 1x95 + 1x65)
S.M.M. (LT LINE OF TRANSFORMER No. 3)


प्लॉट नं. 23/13/10-15/16
प्लॉट नं. 15A AND 15B Total Area 416 Sq. Mtr.
Mortgaged in favour of Prescribed Authority,
S.D.M. Regulated Area Mawana-Hastinapur
Dist - Meerut

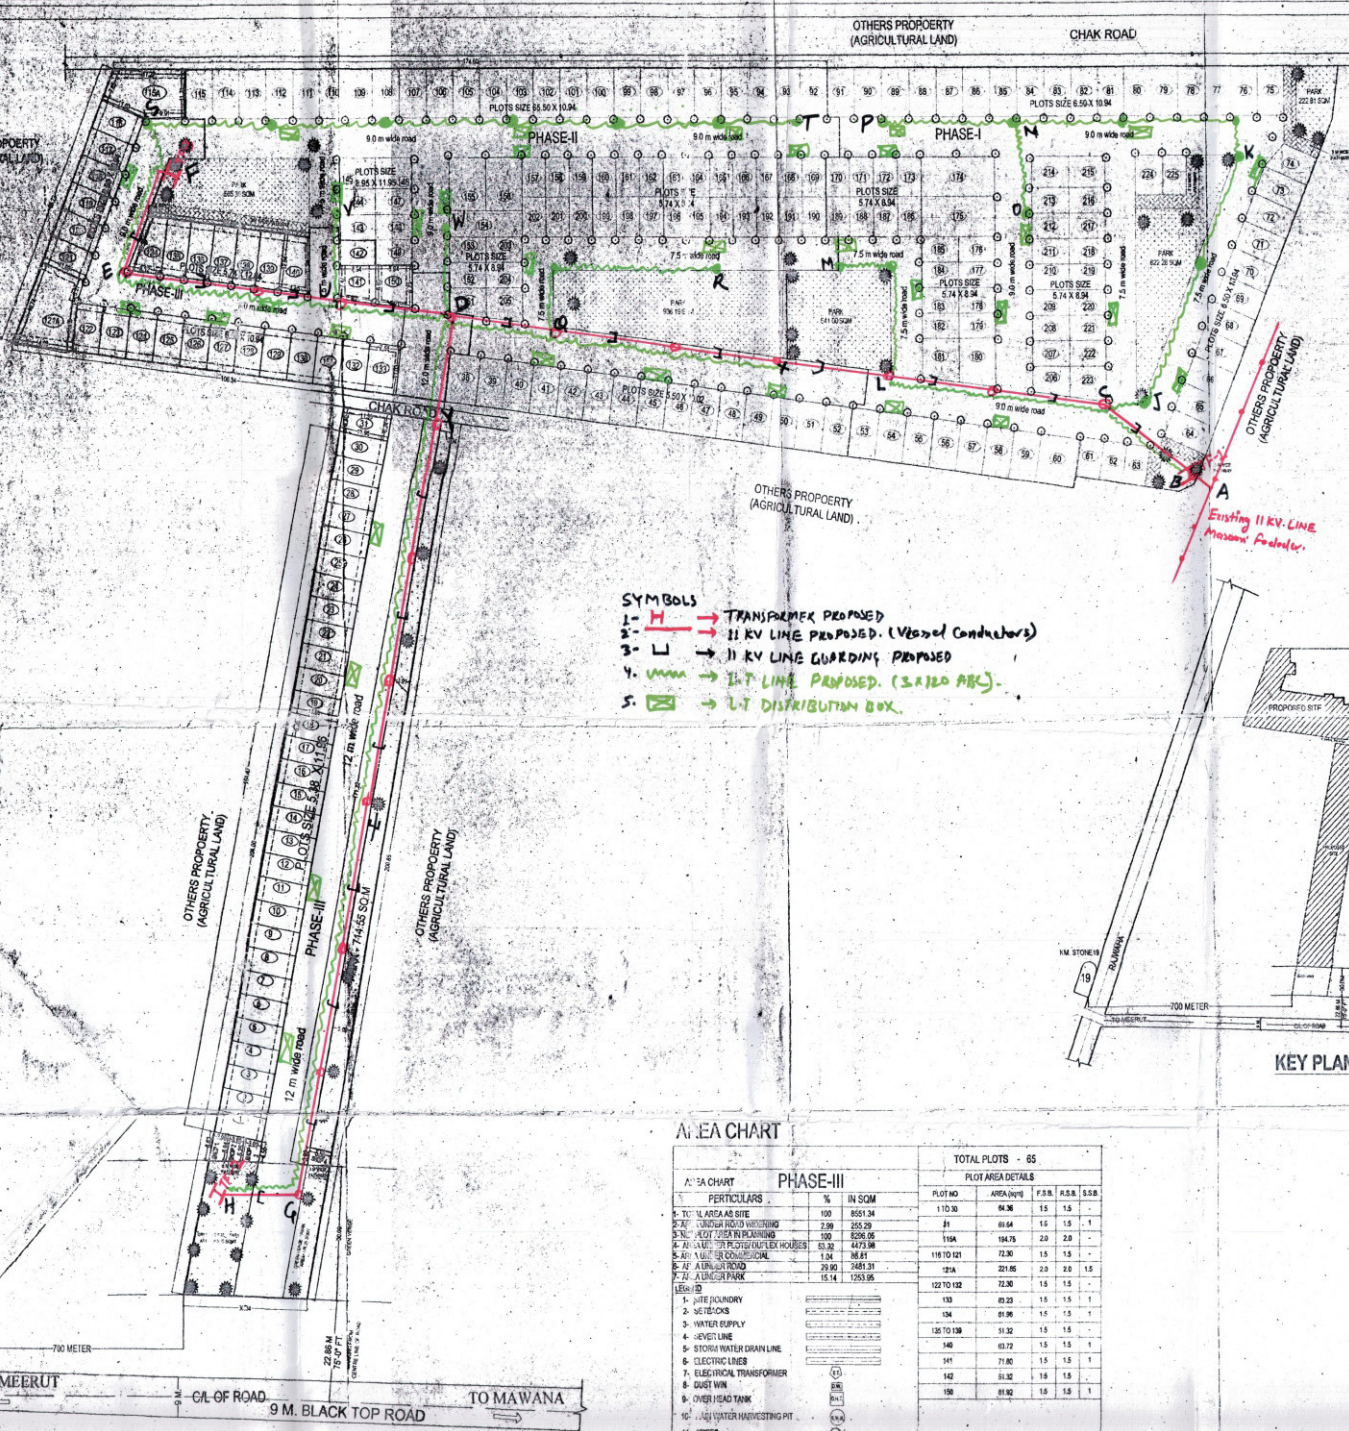


- SYMBOLS
- 1- H → TRANSFORMER PROPOSED
 - 2- L → 11 KV LINE PROPOSED. (Vessel Conductors)
 - 3- L → 11 KV LINE GUARDING PROPOSED
 - 4. W → LT LINE PROPOSED. (3x120 ABC)
 - 5. □ → LT DISTRIBUTION BOX

Revised on 20.6.16

प्लॉट नं. 23/13/10-15/16
प्लॉट नं. 15A AND 15B Total Area 416 Sq. Mtr.
Mortgaged in favour of Prescribed Authority,
S.D.M. Regulated Area Mawana-Hastinapur
Dist - Meerut

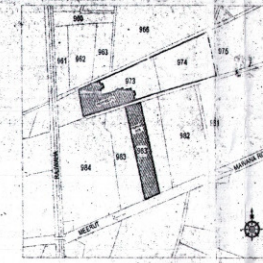

SAJRA PLAN

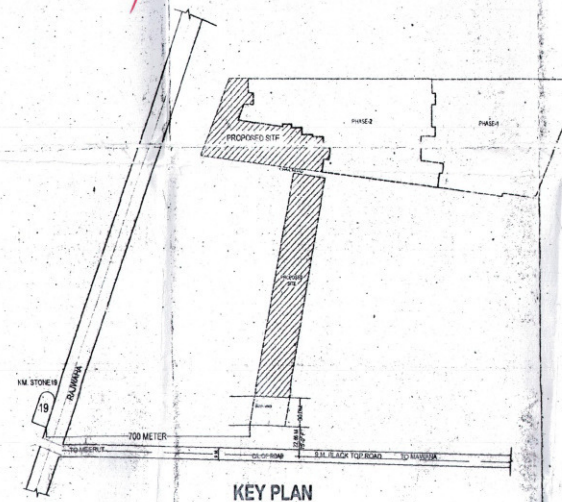

KEY PLAN

AREA CHART

PERICULARS	%	IN SQM
1. TOTAL AREA AS SITE	100	8561.34
2. TOTAL AREA AS BUILDING	2.98	255.29
3. TOTAL AREA AS ROAD	100	8561.34
4. TOTAL AREA AS OTHER	63.32	4737.98
5. TOTAL AREA AS OTHER	1.24	10.61
6. TOTAL AREA AS OTHER	29.90	2481.31
7. TOTAL AREA AS OTHER	15.14	1283.95

TOTAL PLOTS - 65				
PLT NO	AREA SQM	P.S.M.	R.S.M.	S.S.M.
110/30	86.30	1.5	1.5	1.5
81	86.30	1.5	1.5	1.5
110/4	194.75	2.0	2.0	2.0
110/10/11	72.30	1.5	1.5	1.5
120/1	221.86	2.0	2.0	1.5
122/10/12	72.30	1.5	1.5	1.5
130	86.30	1.5	1.5	1.5
134	86.30	1.5	1.5	1.5
120/10/13	51.32	1.5	1.5	1.5
140	86.30	1.5	1.5	1.5
141	71.80	1.5	1.5	1.5
142	86.30	1.5	1.5	1.5
150	86.30	1.5	1.5	1.5

PROPOSED RESIDENTIAL LAYOUT PLAN OF
PHASE-1, ROSSARI CONSTRUCTIONS PVT. LTD.
AT KHASRA NO 9/3, 9/4 & 9/3/3
VILLAGE MAWANA, DIST - MEERUT
Dist - MEERUT.

DIRECTOR: SANJAY BANSAL
DIRECTOR: SANDEEP TANDON

DRAWING NAME: SITE PLAN, SAJRA PLAN
DIRECTOR SIGNATURE: Sanjay Bansal
DIRECTOR SIGNATURE: Sandeep Tandon

ARCHITECTS AND CONSULTANT:
AE STUDIO
B-202, GANOURING ENCLAVE,
NEW DELHI-110028, PH-2810110
Email: info@ae-studio.in