

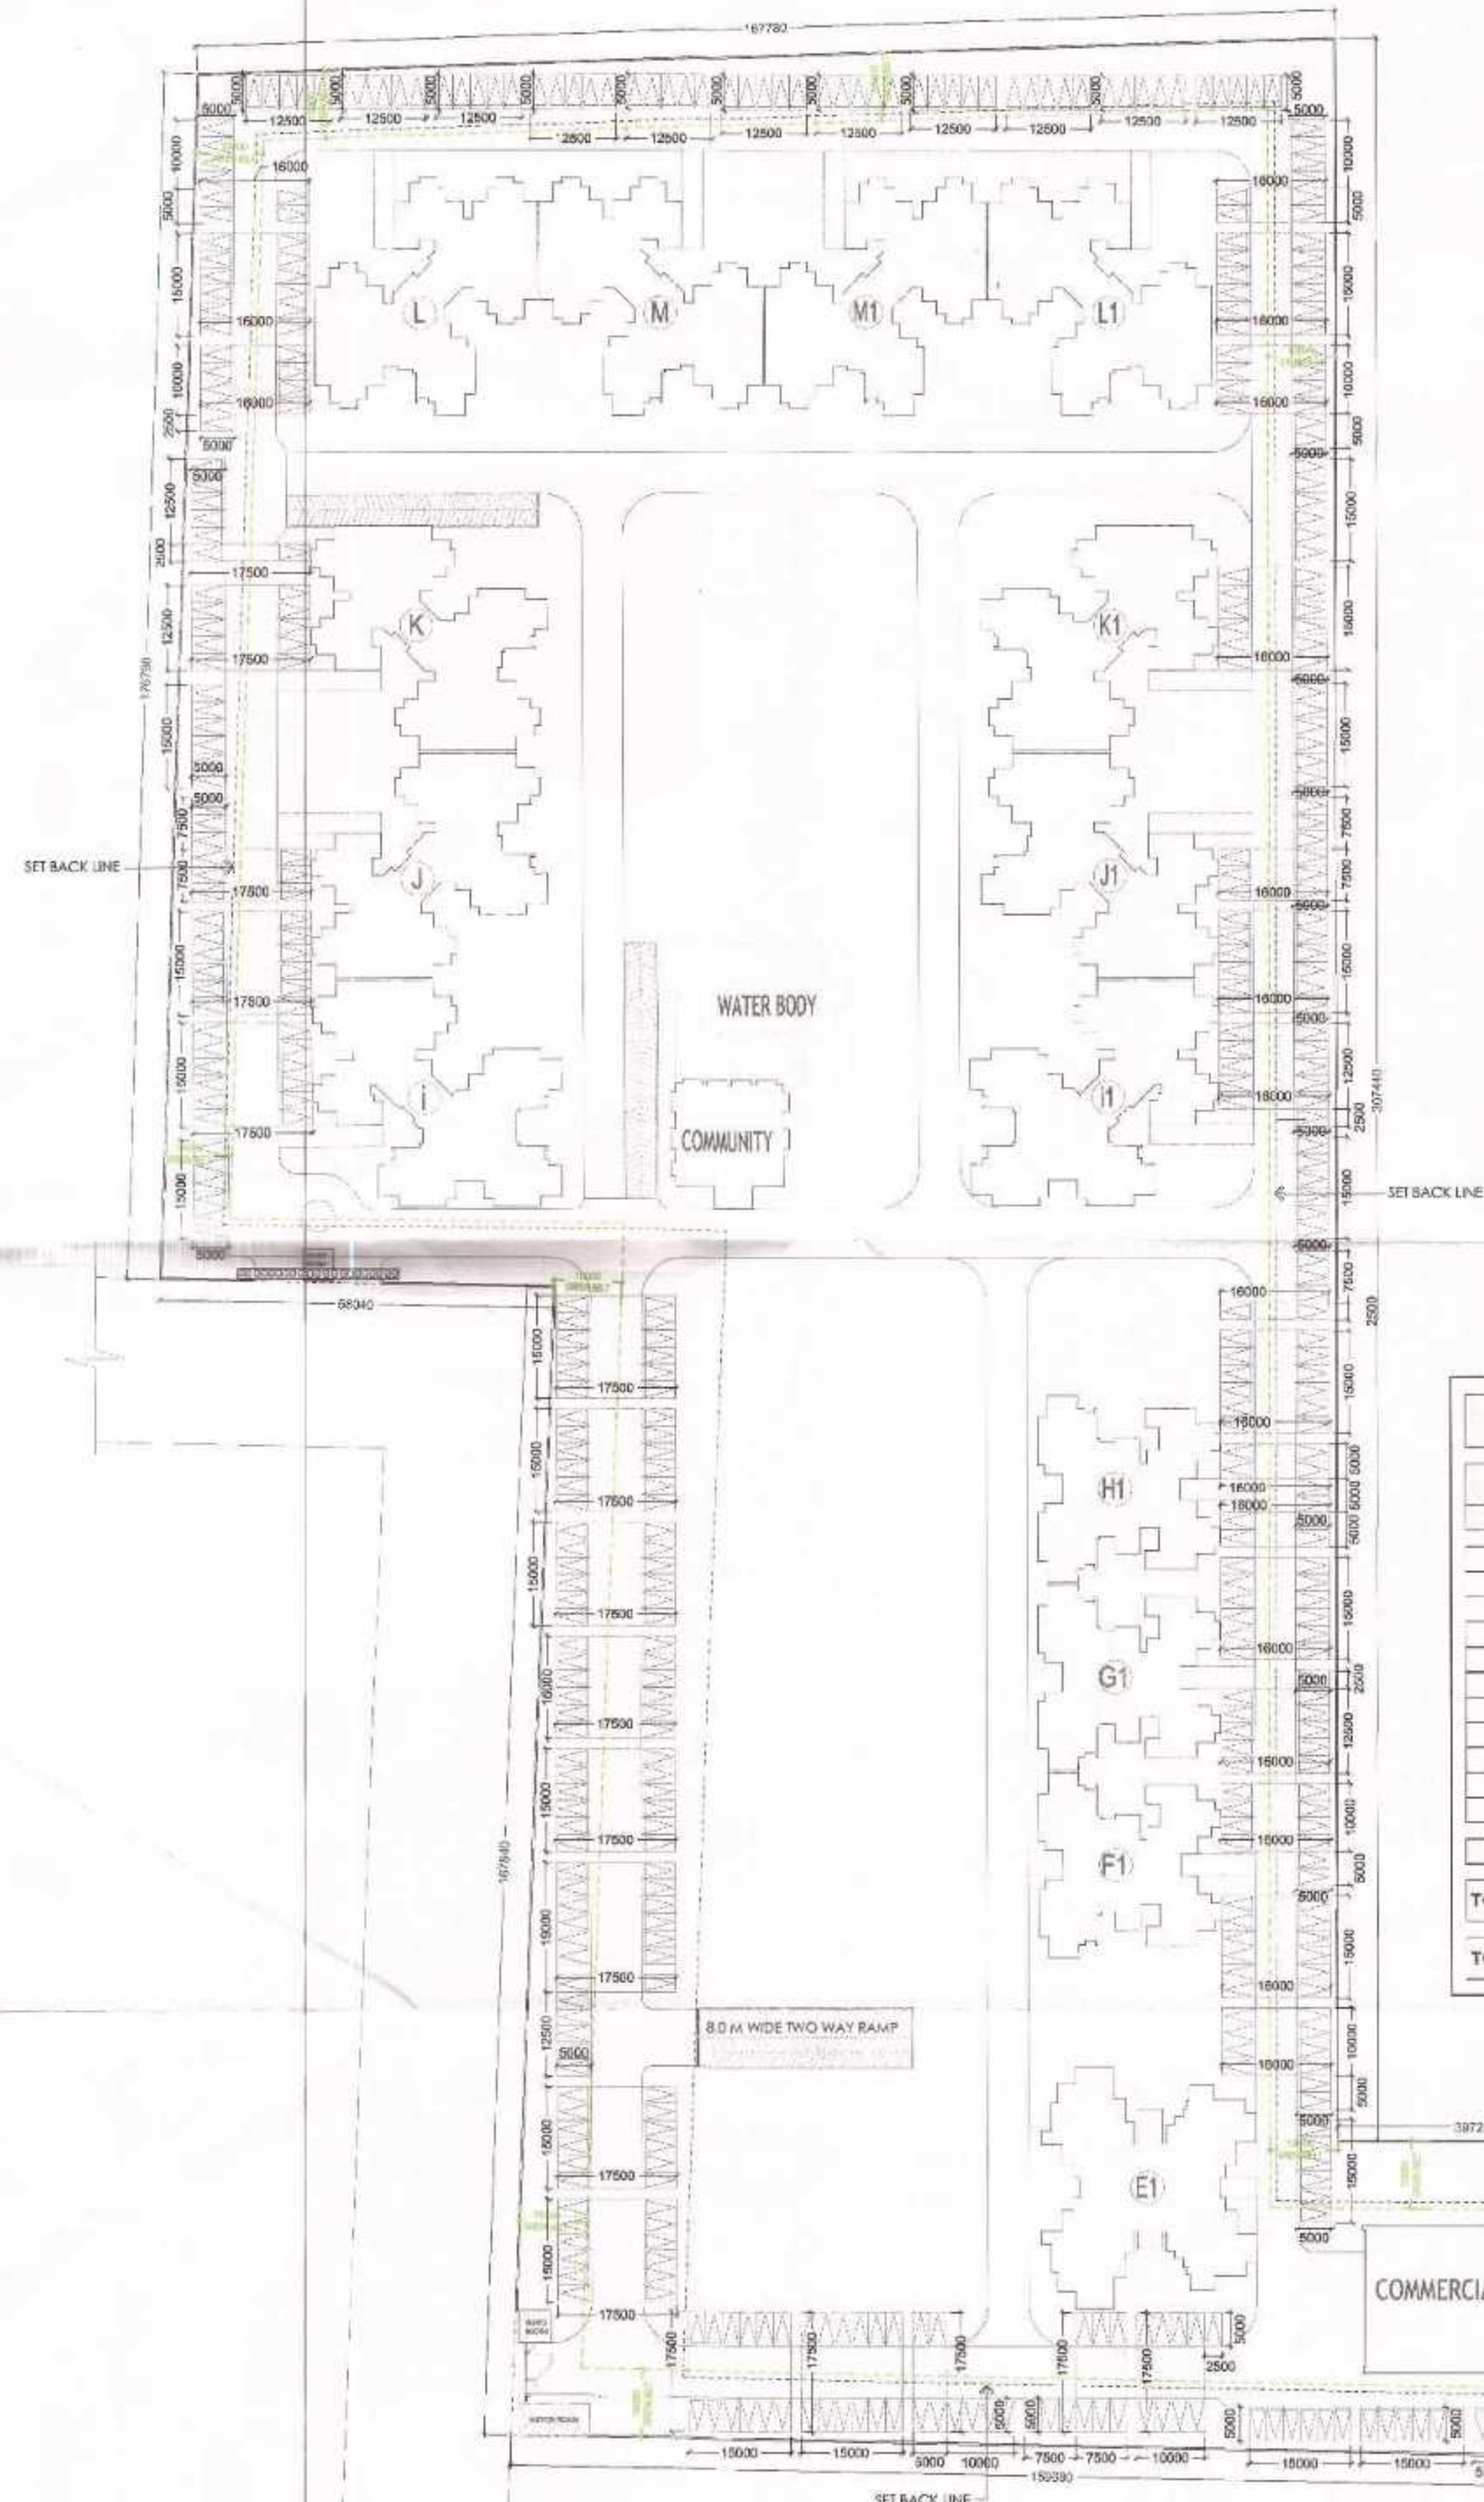


KEY PLAN

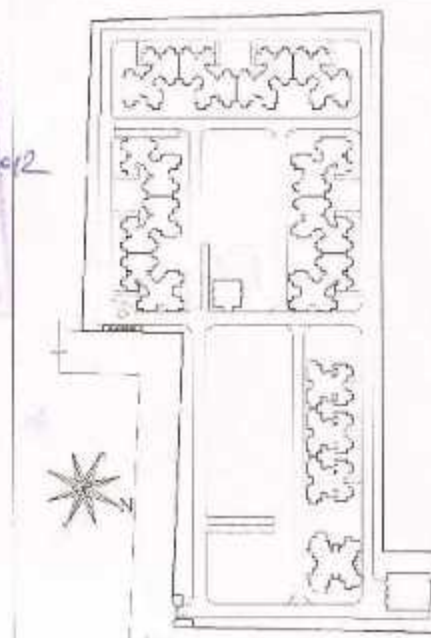

AREA CALCULATION-SURFACE PARKING									
(All Distances are in Meter & Areas in Sqm)									
ADDITIONS (A)					ADDITIONS (B)				
TYPE	LENGTH	WIDTH	NOS	AREA	TYPE	LENGTH	WIDTH	NOS	AREA
1	12.500	5.000	13	812.500	12	17.500	15.000	11	2587.500
2	5.000	10.000	3	150.000	13	16.000	12.500	2	400.000
3	18.000	5.000	4	320.000	14	10.000	10.000	2	320.000
4	18.000	15.000	7	1580.000	15	17.500	10.000	1	175.000
5	16.000	10.000	2	320.000	16	17.500	7.500	1	131.250
6	5.000	2.500	4	60.000	17	5.000	17.500	1	87.500
7	5.000	5.000	5	125.000	18	17.500	12.500	1	218.750
8	5.000	15.000	8	600.000	19	17.500	2.500	1	43.750
9	5.000	7.500	4	150.000	20	16.000	2.500	1	40.000
10	17.500	7.500	1	131.250	21	17.500	19.000	1	332.500
11	16.000	7.500	1	120.000					
Total (A) =				4458.750	Total (B) =				4636.250
TOTAL AREA PROPOSED FOR SURFACE PARKING = (A) + (B)					= 8095.000 Sqm				
TOTAL NO OF ECS PROPOSED @ 1 ECS PER 20 Sqm					= 454.750 Say 454				

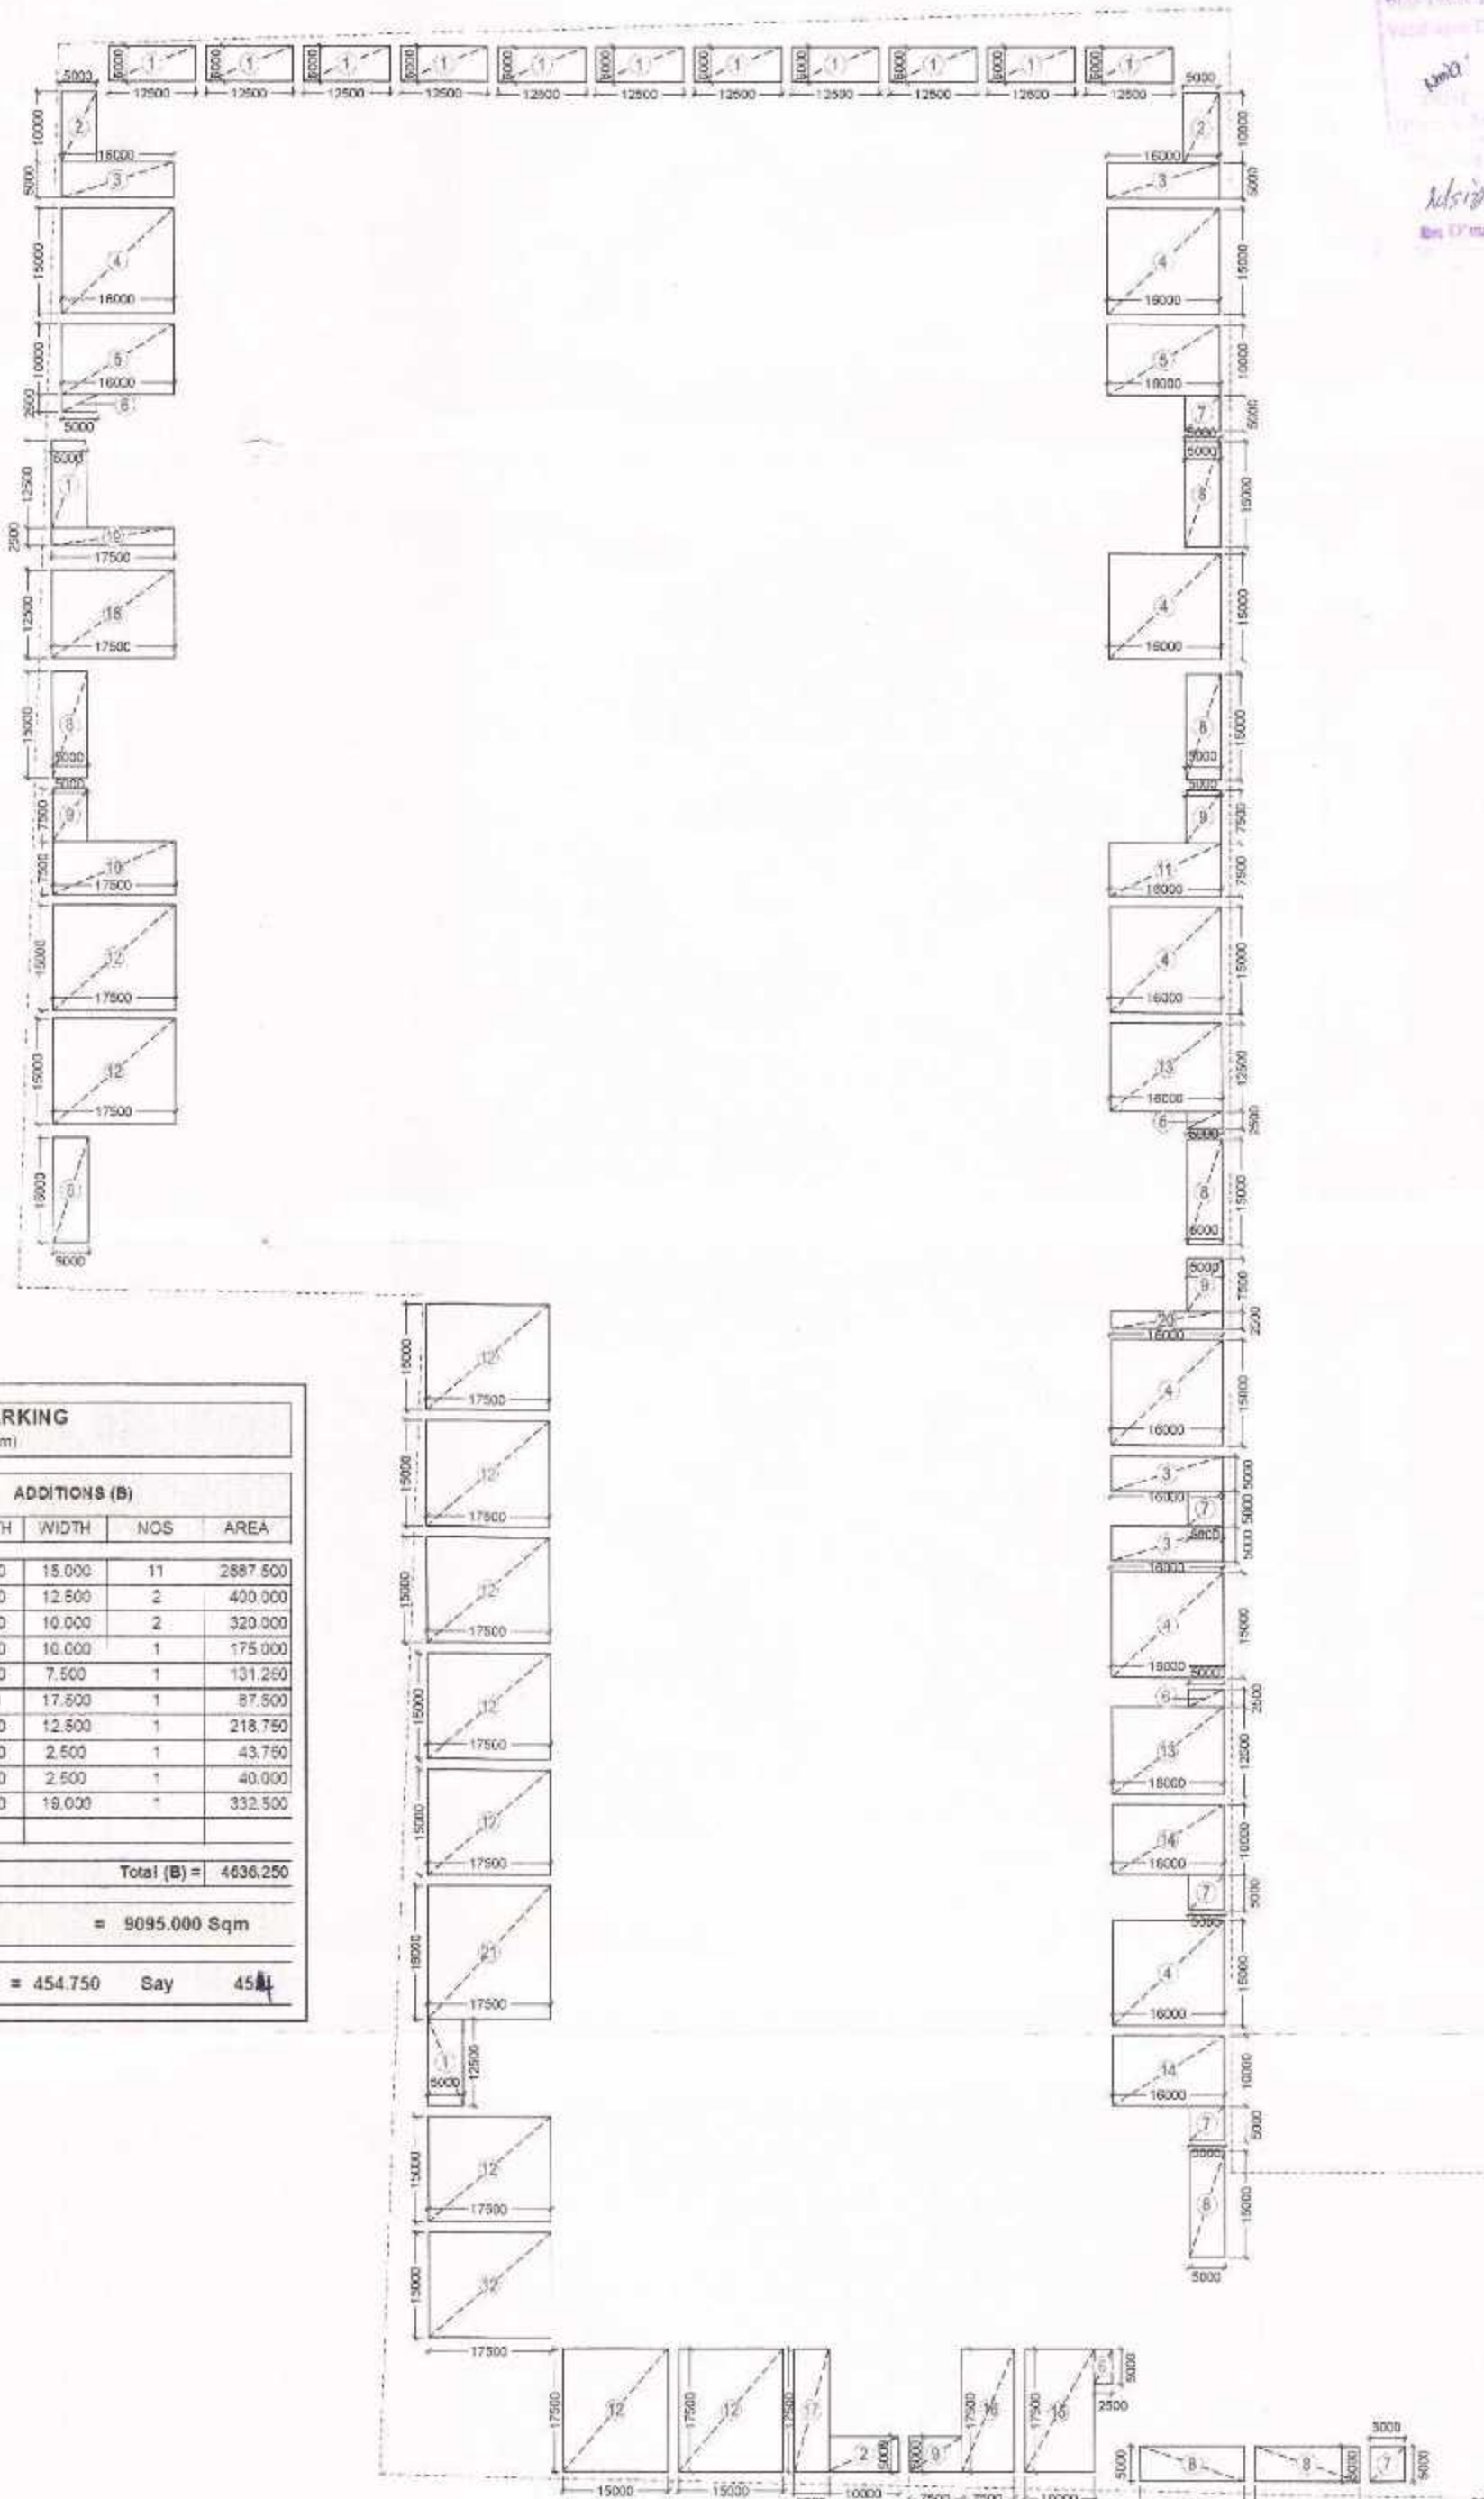

Greater Noida Indus-III Authority
APPROVED
By: 27/04/2012
Date: 27/04/2012
Signature: [Signature]
Mr. [Name]
Mr. [Name]

ARCHITECTS:

GIAN P. MATHUR & ASSOCIATES PVT. LTD.
ARCHITECTS, ENGINEERS & PLANNERS
C-55, EAST OF KAILASH, NEW DELHI-110065
PH: 011-46595999 FAX: 011-46595512
EMAIL: gpma@airtelmail.in

ARCHITECT SIGNATURE:

GIAN P. MATHUR
ARCHITECT
B. Arch., M.C.A., A.I.A.
CA No. 80/5739

CLIENT:

M/S IITL-NIMBUS THE EXPRESS PARK VIEW,
313-315, VIKAS DEEP BUILDING, DIST.
CENTER, LAXMI NAGAR, DELHI-92

OWNER SIGNATURE:

For IITL-Nimbus The Express Park View
[Signature]
Authorized Signature

JOB TITLE:

SUBMISSION DRAWING

PROJECT:

THE EXPRESS PARK VIEW-II
PLOT NO- GH-03, SECTOR - CH-V,
GREATER NOIDA, (U.P.)

DRAWING TITLE:

SITE PLAN-PARKING

JOB NO. 2064

SCALE: 1:700

DATE: 05-06-2012

DEALT - AMAAN

DRAWING NO.

AM/702

CHECKED BY: REVISION NO.

GREATER NOIDA AUTHORITY :-

ASSOCIATE ARCHITECT ARCHITECT CHIEF ARCHITECT