
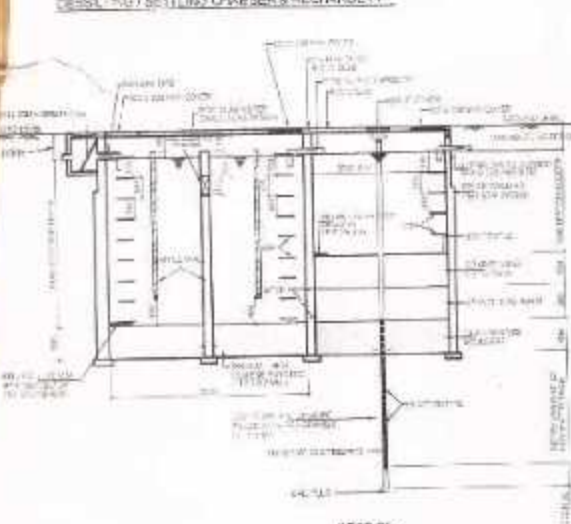
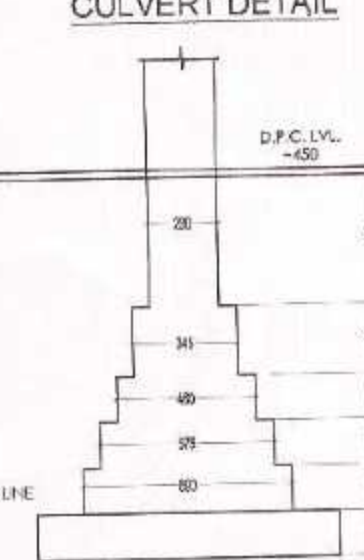
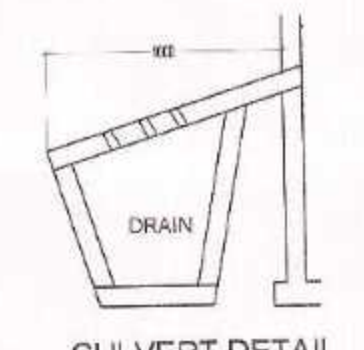
 


[illegible]24 00 M WIDE ROAD[illegible][illegible]

POPULATION DENSITY CALCULATION

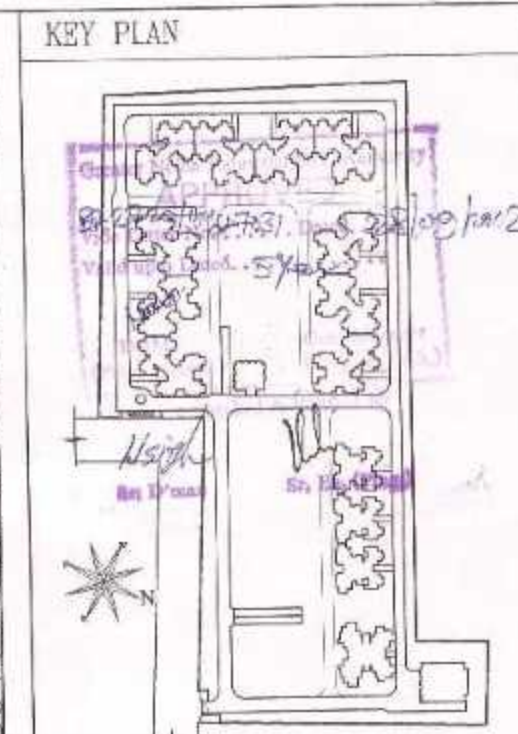

AR. AMERICAN AIRWAYS
DRE 227
B. AIRL. INC. 1000 CHAS. ST.
DELHI-9312433166, 9811071320

ARCHITECTS:

GIAN P. MATHUR & ASSOCIATES PVT. L
ARCHITECTS, ENGINEERS & PLANNING
C-55, EAST OF KALASH, NEW DELHI-110065
PH: 011-46599599 FAX: 011-46599512

ARCHITECT SIGNATURE:

GIAN P. MATHUR
ARCHITECT
P. 8471, M.C.A., ALLAHABAD

CA No. 80/6/65

M/S IITL- NIMBUS THE EXPRESS PARK V
313-315,VIKAS DEEP BUILDING, DIST.
CENTER, LAXMI NAGAR, DELHI-92

OWNER SIGNATURE: _____

For INTL-Airbus The Express Paris 711
Authorized Signatory

[illegible]

JOB TITLE: _____
SUBMISSION DRAWING _____

PROJECT: _____

THE EXPRESS PARK VIEW-II
PLOT NO- GH-03, SECTOR - CHI-V .
GATE NO- 11/21

DRAWING TITLE :

SITE PLAN

JOB NO. 2064	DRAWING NO.
SCALE 1:1000	

DATE : 05-06-2012	A/NP/PT	
DEALT - AMAAN	CHECKED BY :	REVISION N

[illegible]

GREYER NOLA AUTHORITY		

	ASSOCIATE ARCHITECT	ARCHITECT	CHIEF ARCHITECT
--	---------------------	-----------	-----------------