


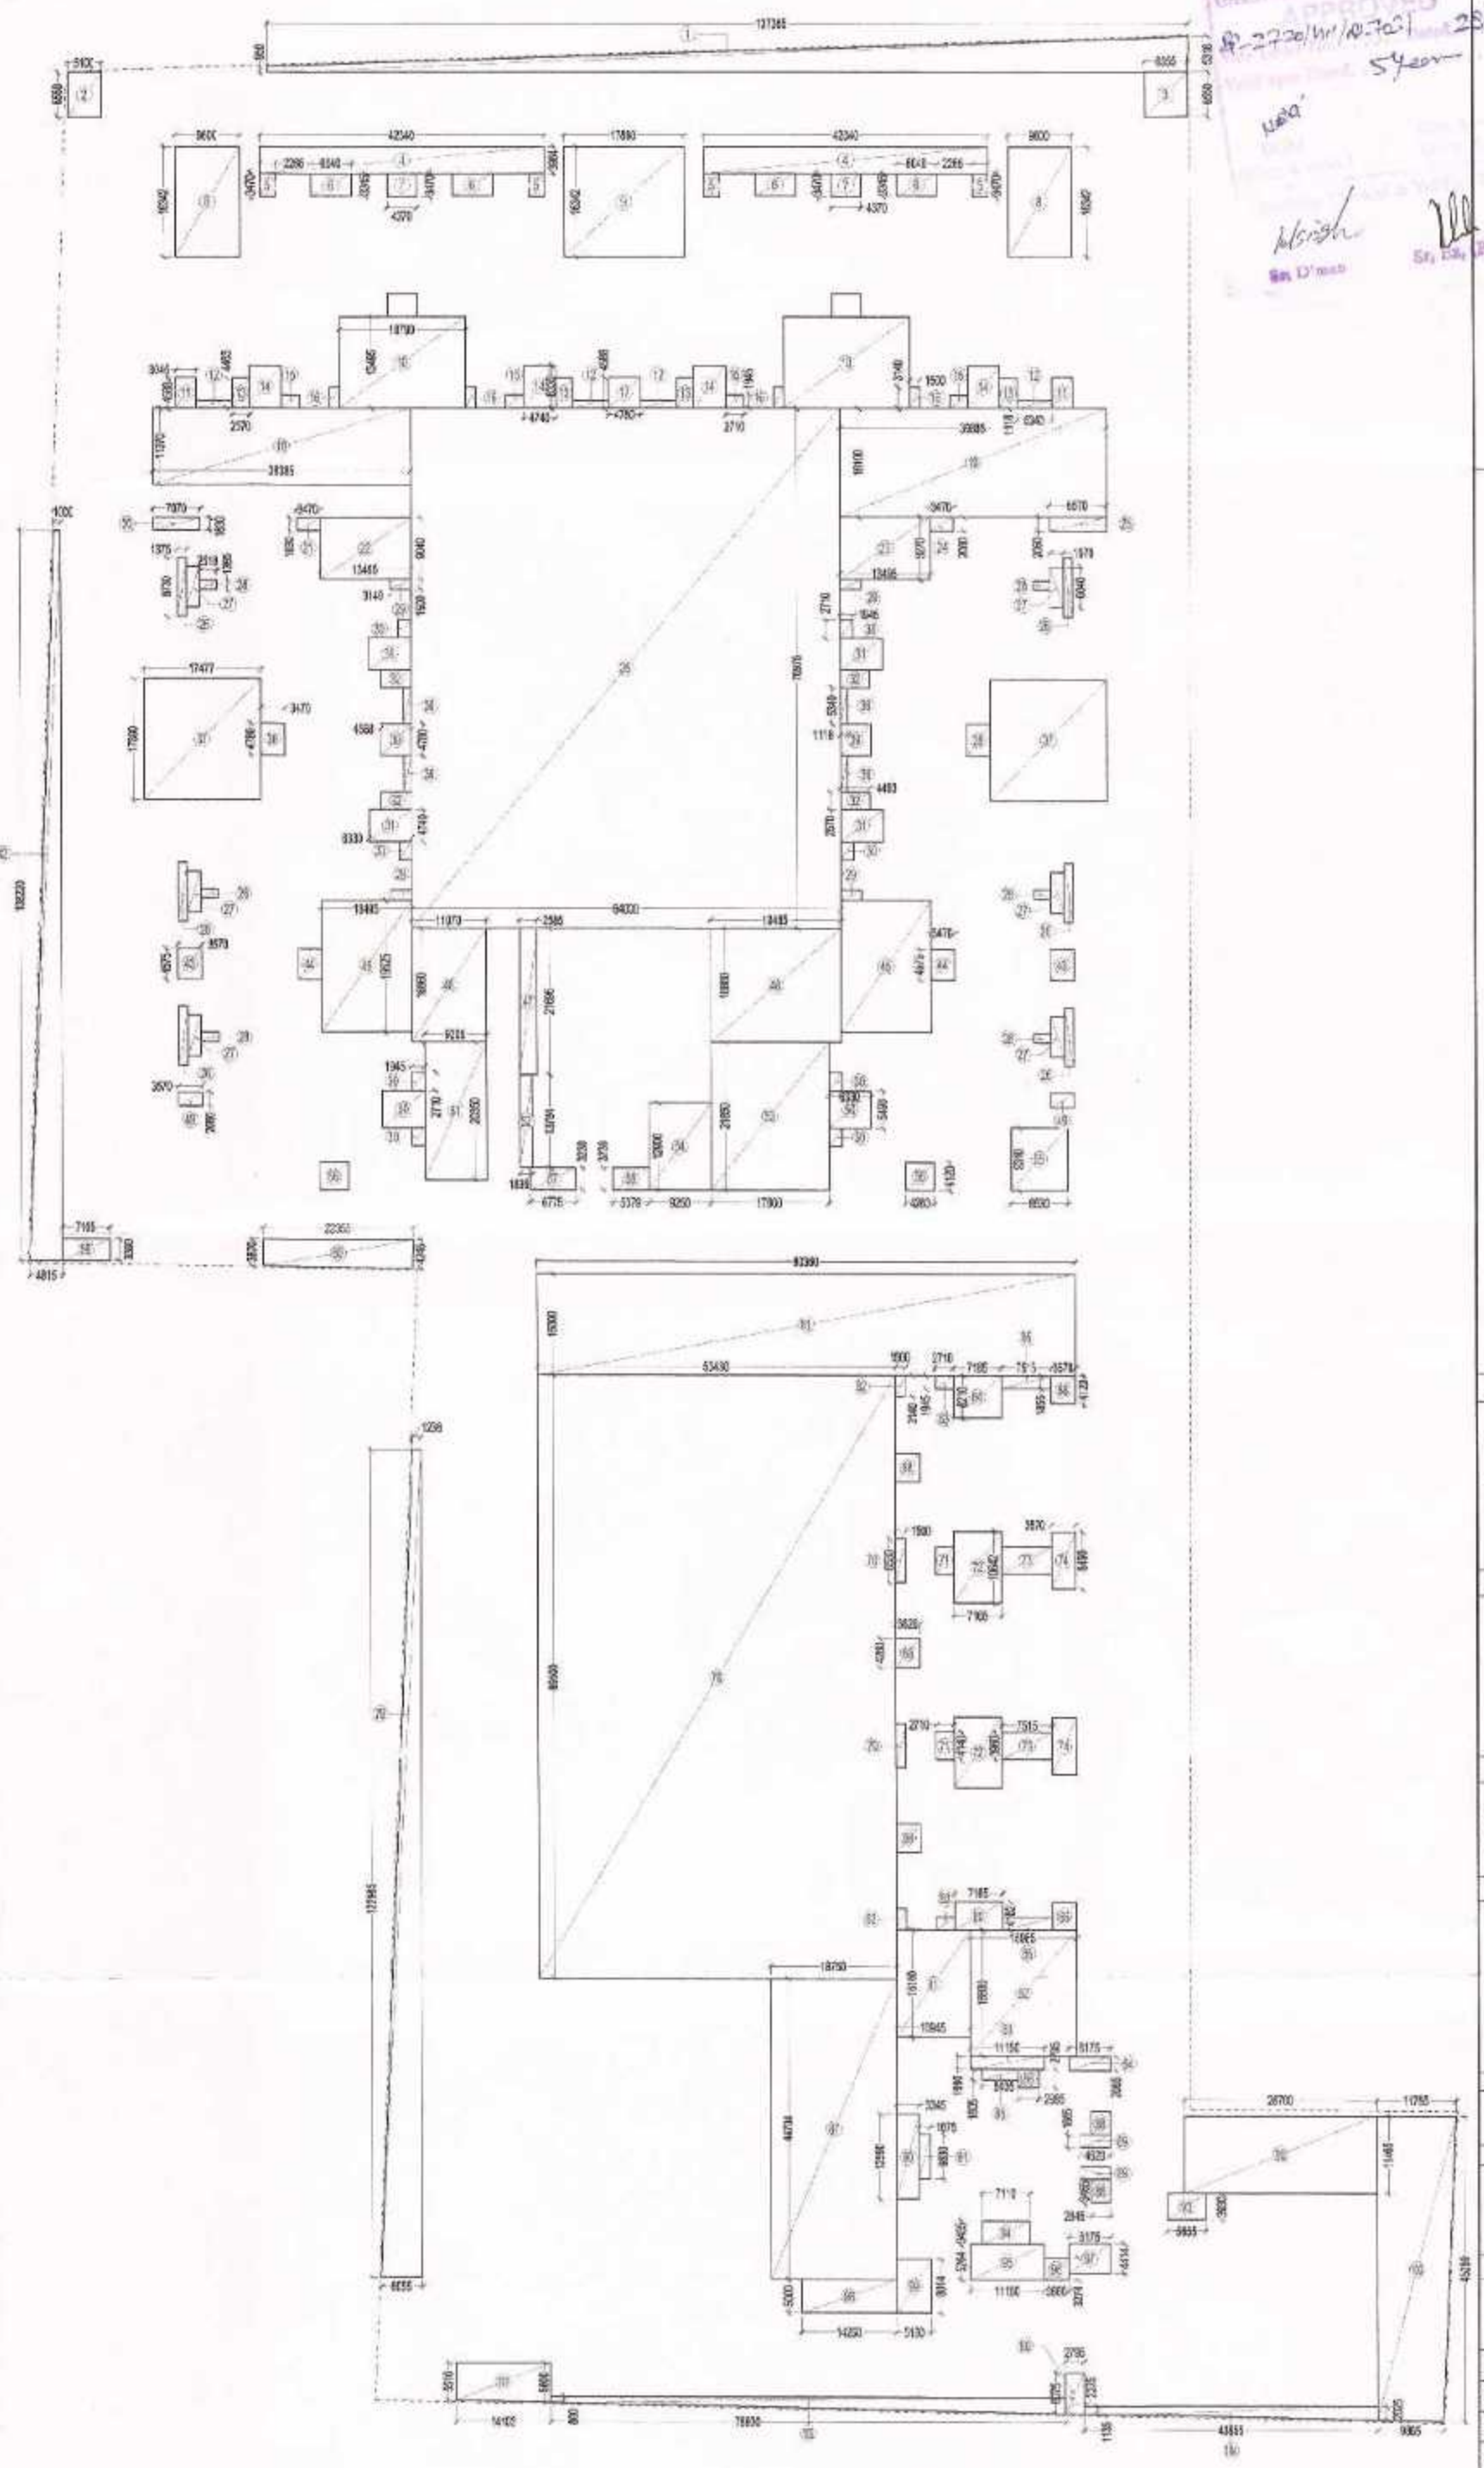

TREE CALCULATION	
OPEN SPACE	
PLOT AREA - GROUND COVERAGE	
52493.00 - 6941.253	= 43551.75 Sqm
MANDATORY GREEN 50% OF OPEN SPACE	= 21775.87 Sqm
PROPOSED GREEN	80.78% = 22105.253 Sqm
NO. OF TREES REQUIRED	
1 TREE @ 100 Sqm OF OPEN SPACE	= 436
NO. OF TREES PROPOSED	= 436 NOS
NO. OF EVERGREEN TREES REQUIRED	*
50% OF TOTAL TREES PROPOSED/REQUIRED	218
NO. OF EVERGREEN TREES PROPOSED	218 NOS
TABLE - EVERGREEN TREES PROPOSED	
CASSIA FISTULA (AMALTA)	= 218
TOTAL	= 218
TABLE - ORNAMENTAL TREES PROPOSED	
POPULUS	= 119
GUL MOHUR TREE	= 100
TOTAL	= 219

GREEN AREA CALCULATION (All Distances are in Meter & Areas in Sqm)					
ITEM NO.	LENGTH	WIDTH	NOS	AREA	TYPE
1	137.368	3.134	1	430.602	Trap
2	2.100	2.550	1	33.450	Rec
3	6.355	6.550	1	41.525	
4	47.340	3.994	2	335.670	
5	2.265	3.470	4	21.438	
6	6.040	3.545	4	86.915	
7	4.370	3.470	2	30.328	
8	9.600	16.342	2	313.768	
9	17.890	16.432	1	293.968	
10	16.790	13.455	2	507.142	
11	3.045	4.588	2	27.801	
12	5.340	1.118	4	23.860	
13	2.570	4.465	4	45.860	
14	4.740	6.330	4	120.017	
15	2.710	1.945	4	21.064	
16	1.500	3.140	4	18.840	
17	4.780	4.888	1	21.801	
18	36.385	11.370	1	436.407	
19	39.885	16.100	1	642.149	
20	7.070	1.830	1	12.938	
21	3.470	1.835	1	6.350	
22	13.495	9.040	1	121.895	
23	13.495	9.270	1	125.099	
24	3.470	2.060	1	7.148	
25	8.970	2.060	1	17.684	
26	1.375	8.730	6	72.023	
27	1.970	6.040	6	71.393	
28	2.618	1.385	6	20.925	
29	3.140	1.500	4	18.840	
30	1.945	2.710	8	42.168	
31	8.330	4.740	4	120.017	
32	4.463	2.570	4	45.860	
33	64.000	76.975	1	4906.400	
34	1.118	5.340	4	23.860	
35	17.477	17.890	2	626.327	
36	3.470	4.780	2	33.173	
37	4.588	4.780	2	43.861	
42	2.908	108.220	1	314.550	Trap
43	3.070	4.575	2	32.968	
44	3.470	4.575	2	31.761	
45	13.495	19.025	2	508.980	
46	11.070	16.680	1	184.948	
47	2.585	21.655	1	55.984	
48	10.465	16.660	1	328.180	
49	3.570	2.060	2	14.708	
50	6.330	5.490	2	69.503	
51	9.205	20.350	1	187.322	
52	1.835	15.784	1	28.294	
53	17.600	21.650	1	384.560	
54	9.260	12.900	1	119.325	
55	9.530	9.310	1	79.414	
56	4.260	4.120	2	35.102	
57	6.775	3.230	1	21.883	
58	5.379	3.230	1	17.374	
59	7.165	3.236	1	23.186	
60	22.355	4.076	1	91.108	Trap
61	80.380	15.000	1	1205.400	
62	1.600	3.140	2	9.420	
63	2.710	1.945	2	10.642	
64	7.185	6.210	1	44.495	
65	7.515	1.855	2	27.681	
66	3.570	4.210	2	30.059	
68	3.620	4.260	3	45.264	
70	1.500	6.530	2	19.590	
71	2.710	4.140	2	22.439	
72	7.185	10.642	2	152.500	
73	7.515	3.960	2	59.919	
74	3.570	6.490	2	60.619	
76	83.430	89.500	1	4781.985	
79	3.647	122.985	1	448.485	Trap
80	7.165	4.182	1	29.984	
81	10.945	16.100	1	176.215	
82	15.985	16.800	1	300.518	
83	11.190	1.580	1	22.189	
84	6.175	2.065	1	12.751	
85	9.435	1.805	1	9.723	
86	2.985	2.708	1	8.074	
87	18.790	44.704	1	838.200	
89	2.845	3.465	2	19.715	
89	4.520	1.685	2	17.040	
90	3.345	12.590	1	42.114	
91	1.575	6.630	1	11.105	
92	28.700	11.465	1	329.046	
93	6.565	3.530	1	22.224	
94	7.110	3.455	1	24.560	
95	11.150	5.254	1	58.694	
96	3.660	3.274	1	11.983	
97	6.175	4.414	1	27.256	
98	14.250	5.000	1	71.250	
99	5.180	5.014	1	41.813	
100	10.810	45.280	1	488.477	Trap
101	14.103	5.655	1	79.752	Trap
102	76.930	1.588	1	122.126	
103	2.795	6.075	1	16.990	
104	43.685	1.580	1	68.974	Trap
Sub Total				22105.253 Sqm	
TOTAL PROPOSED GREEN AREA =				22105.253 Sqm	



KEY PLAN

ARCHITECTS:

GIAN P. MATHUR & ASSOCIATES PVT. LTD.
ARCHITECTS, ENGINEERS & PLANNERS
C-55, EAST OF KAILASH, NEW DELHI - 110045
PH: 011-46599599 FAX: 011-46599512
EMAIL: gpma@catnmail.in

ARCHITECT SIGNATURE:

GIAN P. MATHUR
B. Arch., M.C.A., A.I.T.A.
CA No. 80/5/65

CLIENT:

M/S IITL - NIMBUS THE EXPRESS PARK VIEW,
313-315, VIKAS DEEP BUILDING, DIST.
CENTER, LAXMI NAGAR, DELHI-92

OWNER SIGNATURE:

For IITL-Nimbus The Express Park View
Authorized Signatory

JOB TITLE:

SUBMISSION DRAWING

PROJECT:

THE EXPRESS PARK VIEW-II
PLOT NO. GH-03, SECTOR - CH-V,
GREATER NOIDA, (U.P)

DRAWING TITLE:

SITE PLAN- LANDSCAPE

JOB NO. 2064
SCALE: 1:700
DATE: 05-06-2012
DEALT - AMAAN
CHECKED BY: REVISION NO.

DRAWING NO. A/MP/03

GREATER NOIDA AUTHORITY >

ASSOCIATE ARCHITECT ARCHITECT CHIEF ARCHITECT