


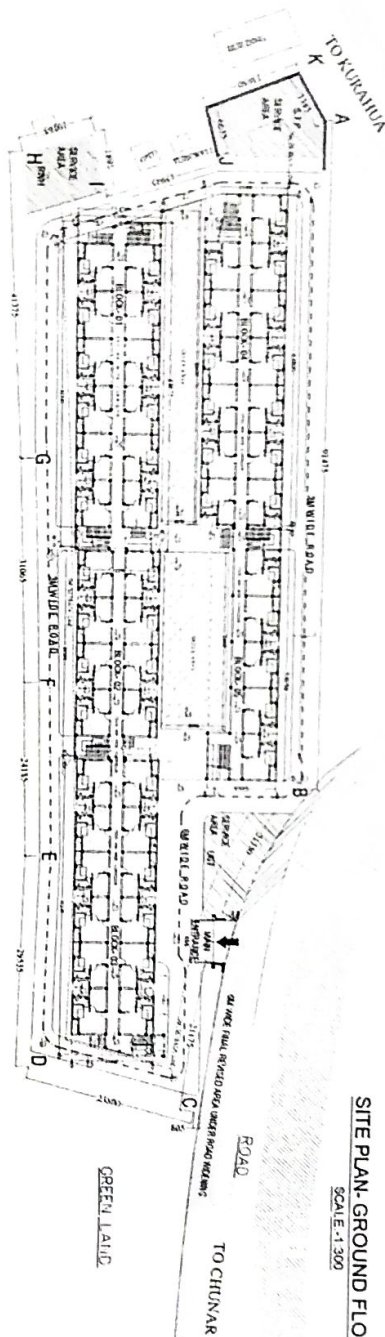

SITE PLAN - GROUND FLOOR

SCALE: 1:300

NOTE:-

- 1. ALL THE WORKS TO BE DONE AS PER THE DRAWING.
- 2. THE CONTRACTOR SHALL BE RESPONSIBLE FOR OBTAINING ALL NECESSARY PERMITS AND APPROVALS FROM THE RELEVANT AUTHORITIES.
- 3. THE CONTRACTOR SHALL MAINTAIN ACCESS TO ALL ADJACENT PROPERTIES AT ALL TIMES.
- 4. THE CONTRACTOR SHALL BE RESPONSIBLE FOR THE PROTECTION OF ALL EXISTING UTILITIES AND STRUCTURES.
- 5. THE CONTRACTOR SHALL MAINTAIN A SAFE WORKING ENVIRONMENT AT ALL TIMES.
- 6. THE CONTRACTOR SHALL BE RESPONSIBLE FOR THE DISPOSAL OF ALL WASTE MATERIALS.
- 7. THE CONTRACTOR SHALL BE RESPONSIBLE FOR THE PROTECTION OF THE ENVIRONMENT.
- 8. THE CONTRACTOR SHALL BE RESPONSIBLE FOR THE PROTECTION OF ALL ADJACENT PROPERTIES.
- 9. THE CONTRACTOR SHALL BE RESPONSIBLE FOR THE PROTECTION OF ALL EXISTING UTILITIES AND STRUCTURES.
- 10. THE CONTRACTOR SHALL BE RESPONSIBLE FOR THE PROTECTION OF ALL ADJACENT PROPERTIES.

CONSTRUCTION DRAWING

REVISION

SH. DATE DESCRIPTION INITIAL

ARCHITECTURE
INTEGRATED STUDIO FOR
ENVIRONMENTAL EFFORTS &
DEVELOPMENT PVT. LTD.
(INSEED PVT. LTD.)

PROJECT TITLE

PMAY HFA2022 2500HU -
KURUHUA VARANASI

CLIENT

VARANASI DEVELOPMENT AUTHORITY
VARANASI

DRAWING TITLE

SITE PLAN (GROUND FLOOR)

DRAWING NUMBER

INSEED-PMAY-HFA2022-2500HU-001

DATE

20-04-2020

SCALE

1:300

CHECKED BY

ANRKH