

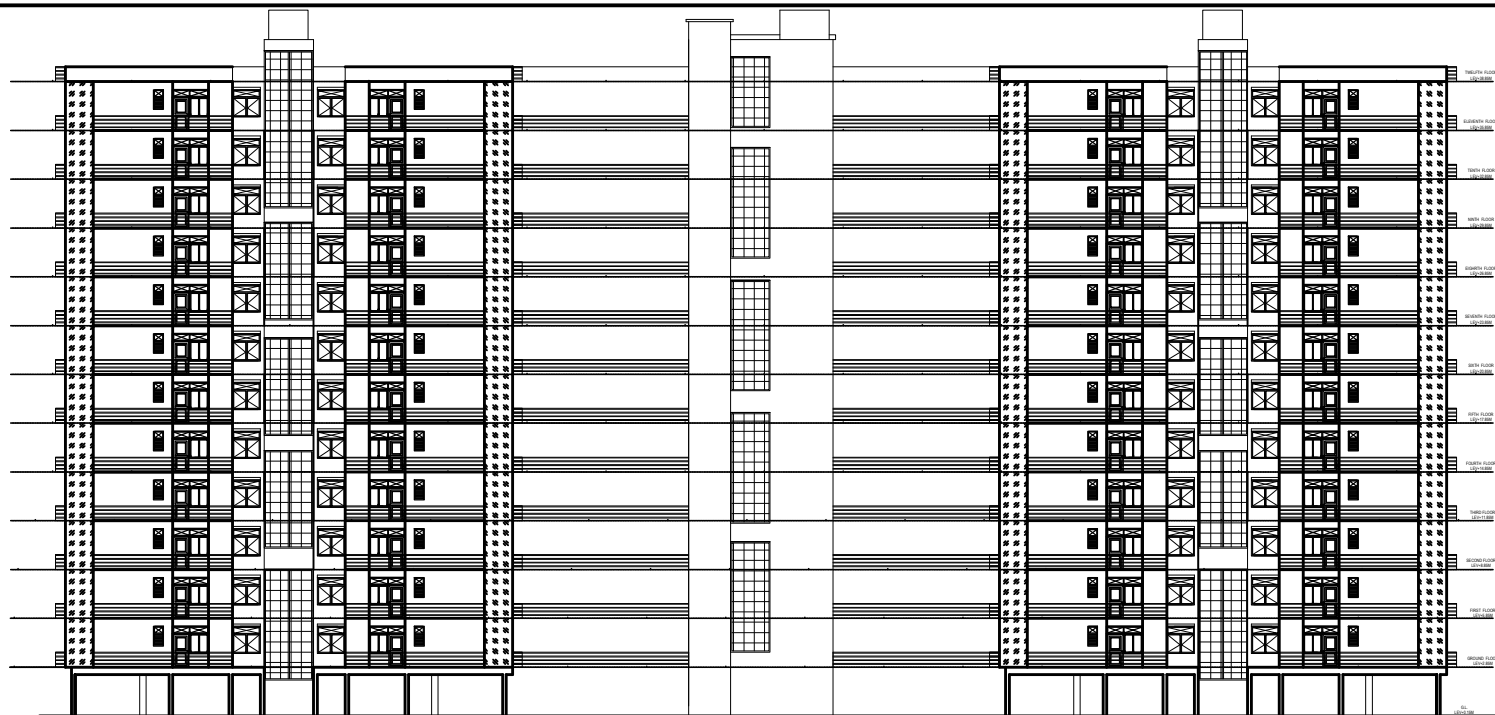


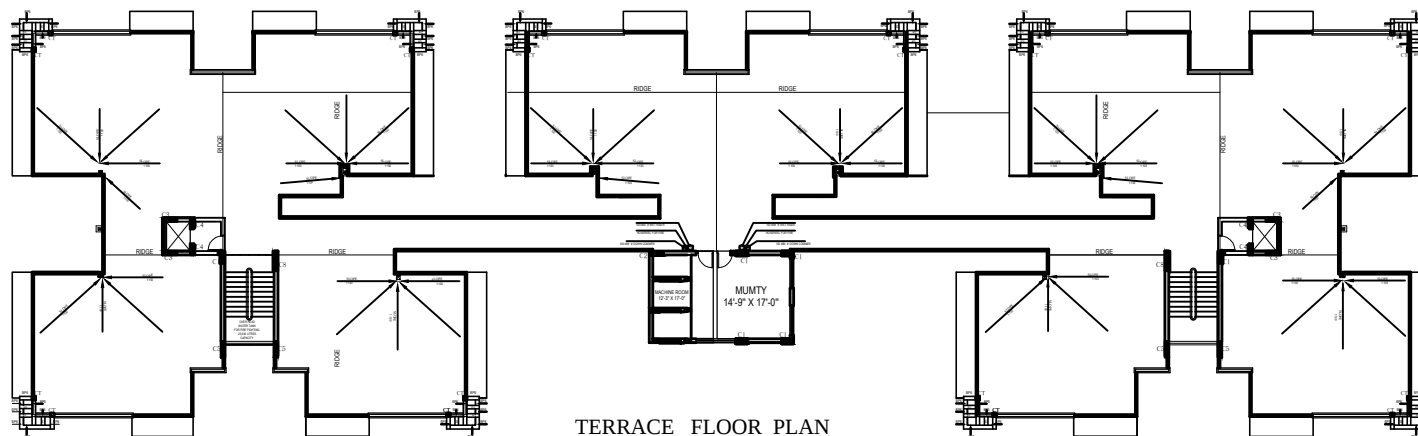

FRONT ELEVATION

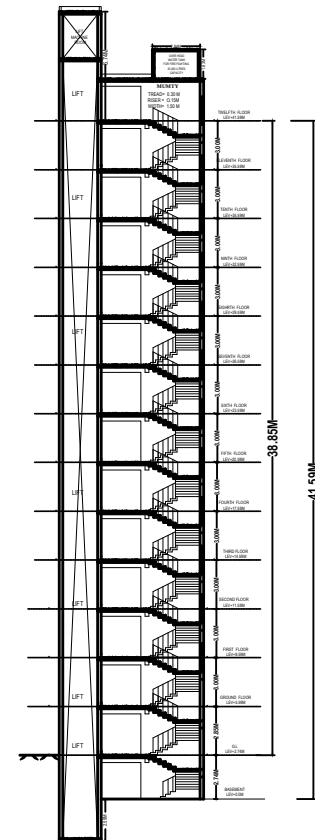

TERRACE FLOOR PLAN

**EXISTING MULTI STORIED APARTMENT ,
BASERA SITUATED AT KHASRA NO.
61/1 & 61-2 MAUZA KALAL KHERIA AGRA**



SALE
1:150

SHEET NO

3/3

Owner's Signature:
SRI RADHA KISHAN
SRI RAJESH KUMAR
SMT. SUDHA GUPTA
SMT. MEENU GUPTA
SMT. RITU GUPTA

Engineer's Sign

Days Shanker Sharma

MODCON

HEAD OFFICE:- A GROUP OF ARCHITECTS, ENGINEERS & VALUERS
11th FLOOR, 303 MARUTI TOWER, SANJAY PLACE, AGRA
PH. NO. 2522511, 9927096311(M)