

PROPOSED 18.00 MT WIDE ZONAL ROAD

EXISTING CHACK ROAD

PROPERTY LINE

AREA IN ROAD WIDENING = 351.35 sq.mt.

10% GREEN AREA = 206.22 sq.mt.

MAIN ENTRY/EXIT

CORRIDOR

SHOP

G-15 G-16 G-17 G-18 G-19 G-20 G-21

G-22 G-23 G-24 G-25 G-26 G-27 G-28

PL.SHAFT 450x600

ONLY FIRE HYDRANT PIPE AT +300 LVL

DECREASE BY 175 MM ONLY ABOVE BASEMENT

INCREASE BY 175 MM

LEV. +300 mm

11KV/433 750 KVA OIL TYPE CSS

11KV/433 750 KVA OIL TYPE CSS

MAIN ENTRY/EXIT

H

G

F

E

D

C

B

A

SEC-E

MALE TOILET

FEMALE TOILET

FB-31 F & B/ENT./EXB. 7.074 X 5.366

FB-30 F & B/ENT./EXB. 16.569 X 4.776

FB-29 F & B/ENT./EXB. 16.569 X 4.719

BELOW ATRIUM

LIFT LOBBY

10'-0" WIDE CORRIDOR

10'-0" WIDE CORRIDOR

FB-32 F & B/ENT./EXB. 7.135 X 5.366

FB-33 F & B/ENT./EXB. 16.569 X 4.747

FB-34 F & B/ENT./EXB. 16.569 X 4.748

G-14 G-13 G-12 G-11 G-10 G-09 G-08

G-07 G-06 G-05 G-04 G-03 G-02 G-01

SHOP

AREA = 48.38 SQM

AREA = 48.38 SQM

CORRIDOR

BASEMENT LINE

ONLY FIRE HYDRANT PIPE AT +300 LVL

COMPOUNDABLE AREA AS SUBMISSION

10% GREEN AREA = 242.00 sq.mt.

PROPERTY LINE

MAIN ENTRY/EXIT

EXISTING 24.00 MT WIDE ZONAL ROAD

Center Line of road

GREEN VIEW SIDE


N

S

E


W

3/29/2019 5:27 PM

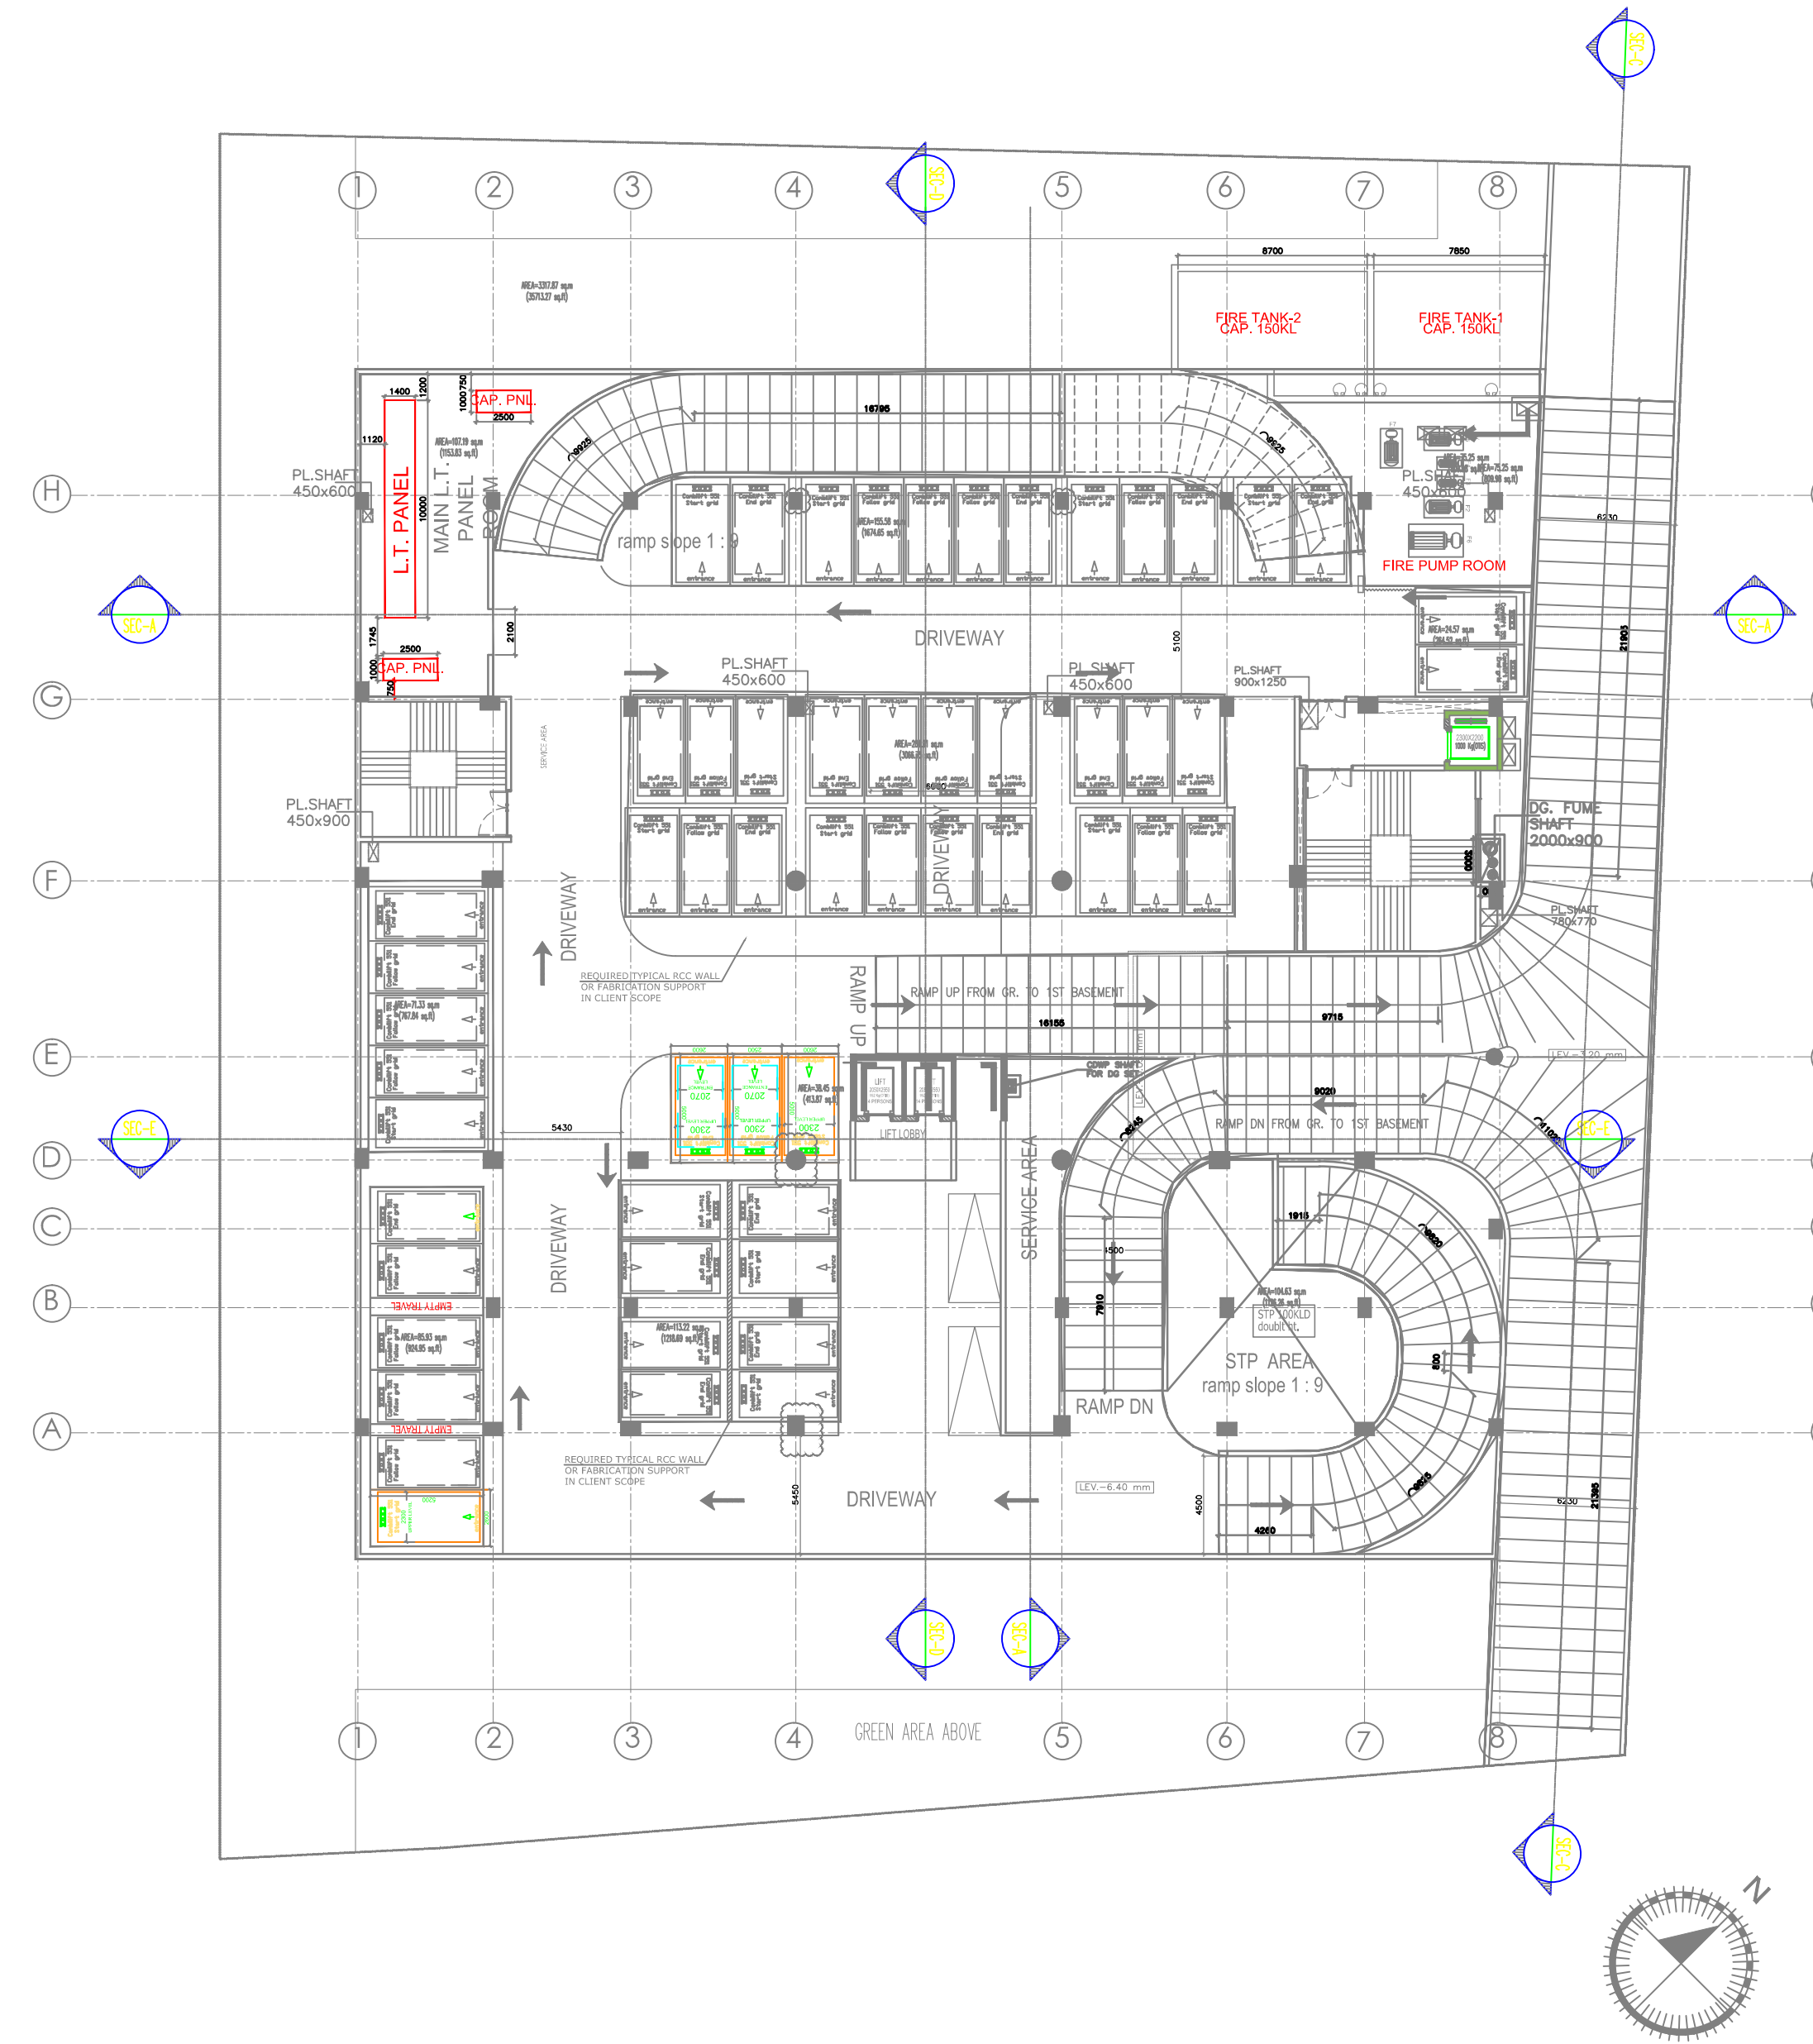

S.NO.	DATE	DESCRIPTION	NO.	DATE	DESCRIPTION
	REVISIONS		PRINT ISSJE		
email :- info@gpmindia.com			PLOTTED ON: Mar 29, 2019		checked: RA
AC AD : C:\Users\j\kcs\AppData\Local\Microsoft\Windows\Temporary Internet Files\					

TITLE BASEMENT-01 FLOOR PLAN		
SCALE: 1:300	DATE : 5.9.2018	Drawn: RAJ.K
DRG. NO. A-02		

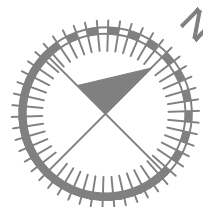

3/29/2019 5:29 PM

PROPOSED COMMERCIAL FOR
CHARMS INDIA PVT. LTD GZB.
ARCHITECTS, ENGINEERS & PROJECT MANAGERS
C-55, EAST OF KAILASH, NEW DELHI -110065
PH: 011- 46599599 FAX : 011-46599512

S.NO.	DATE	DESCRIPTION	NO.	DATE	DESCRIPTION
REVISIONS			PRINT ISSJE		
email :- info@gpmindia.com		PLOTTED ON: Mar 29, 2019		checked: RAJ.K	
AC AD : C:\Users\Ajks\AppData\Local\Microsoft\Windows\Temporary Internet Files\Content.Outlook\YEC351HY\Electrical.dwg					

TITLE BASEMENT-02 FLOOR PLAN		
SCALE: 1:200	DATE : 5.9.2018	Drawn: RAJ.K
DRG. NO. A-01		

