


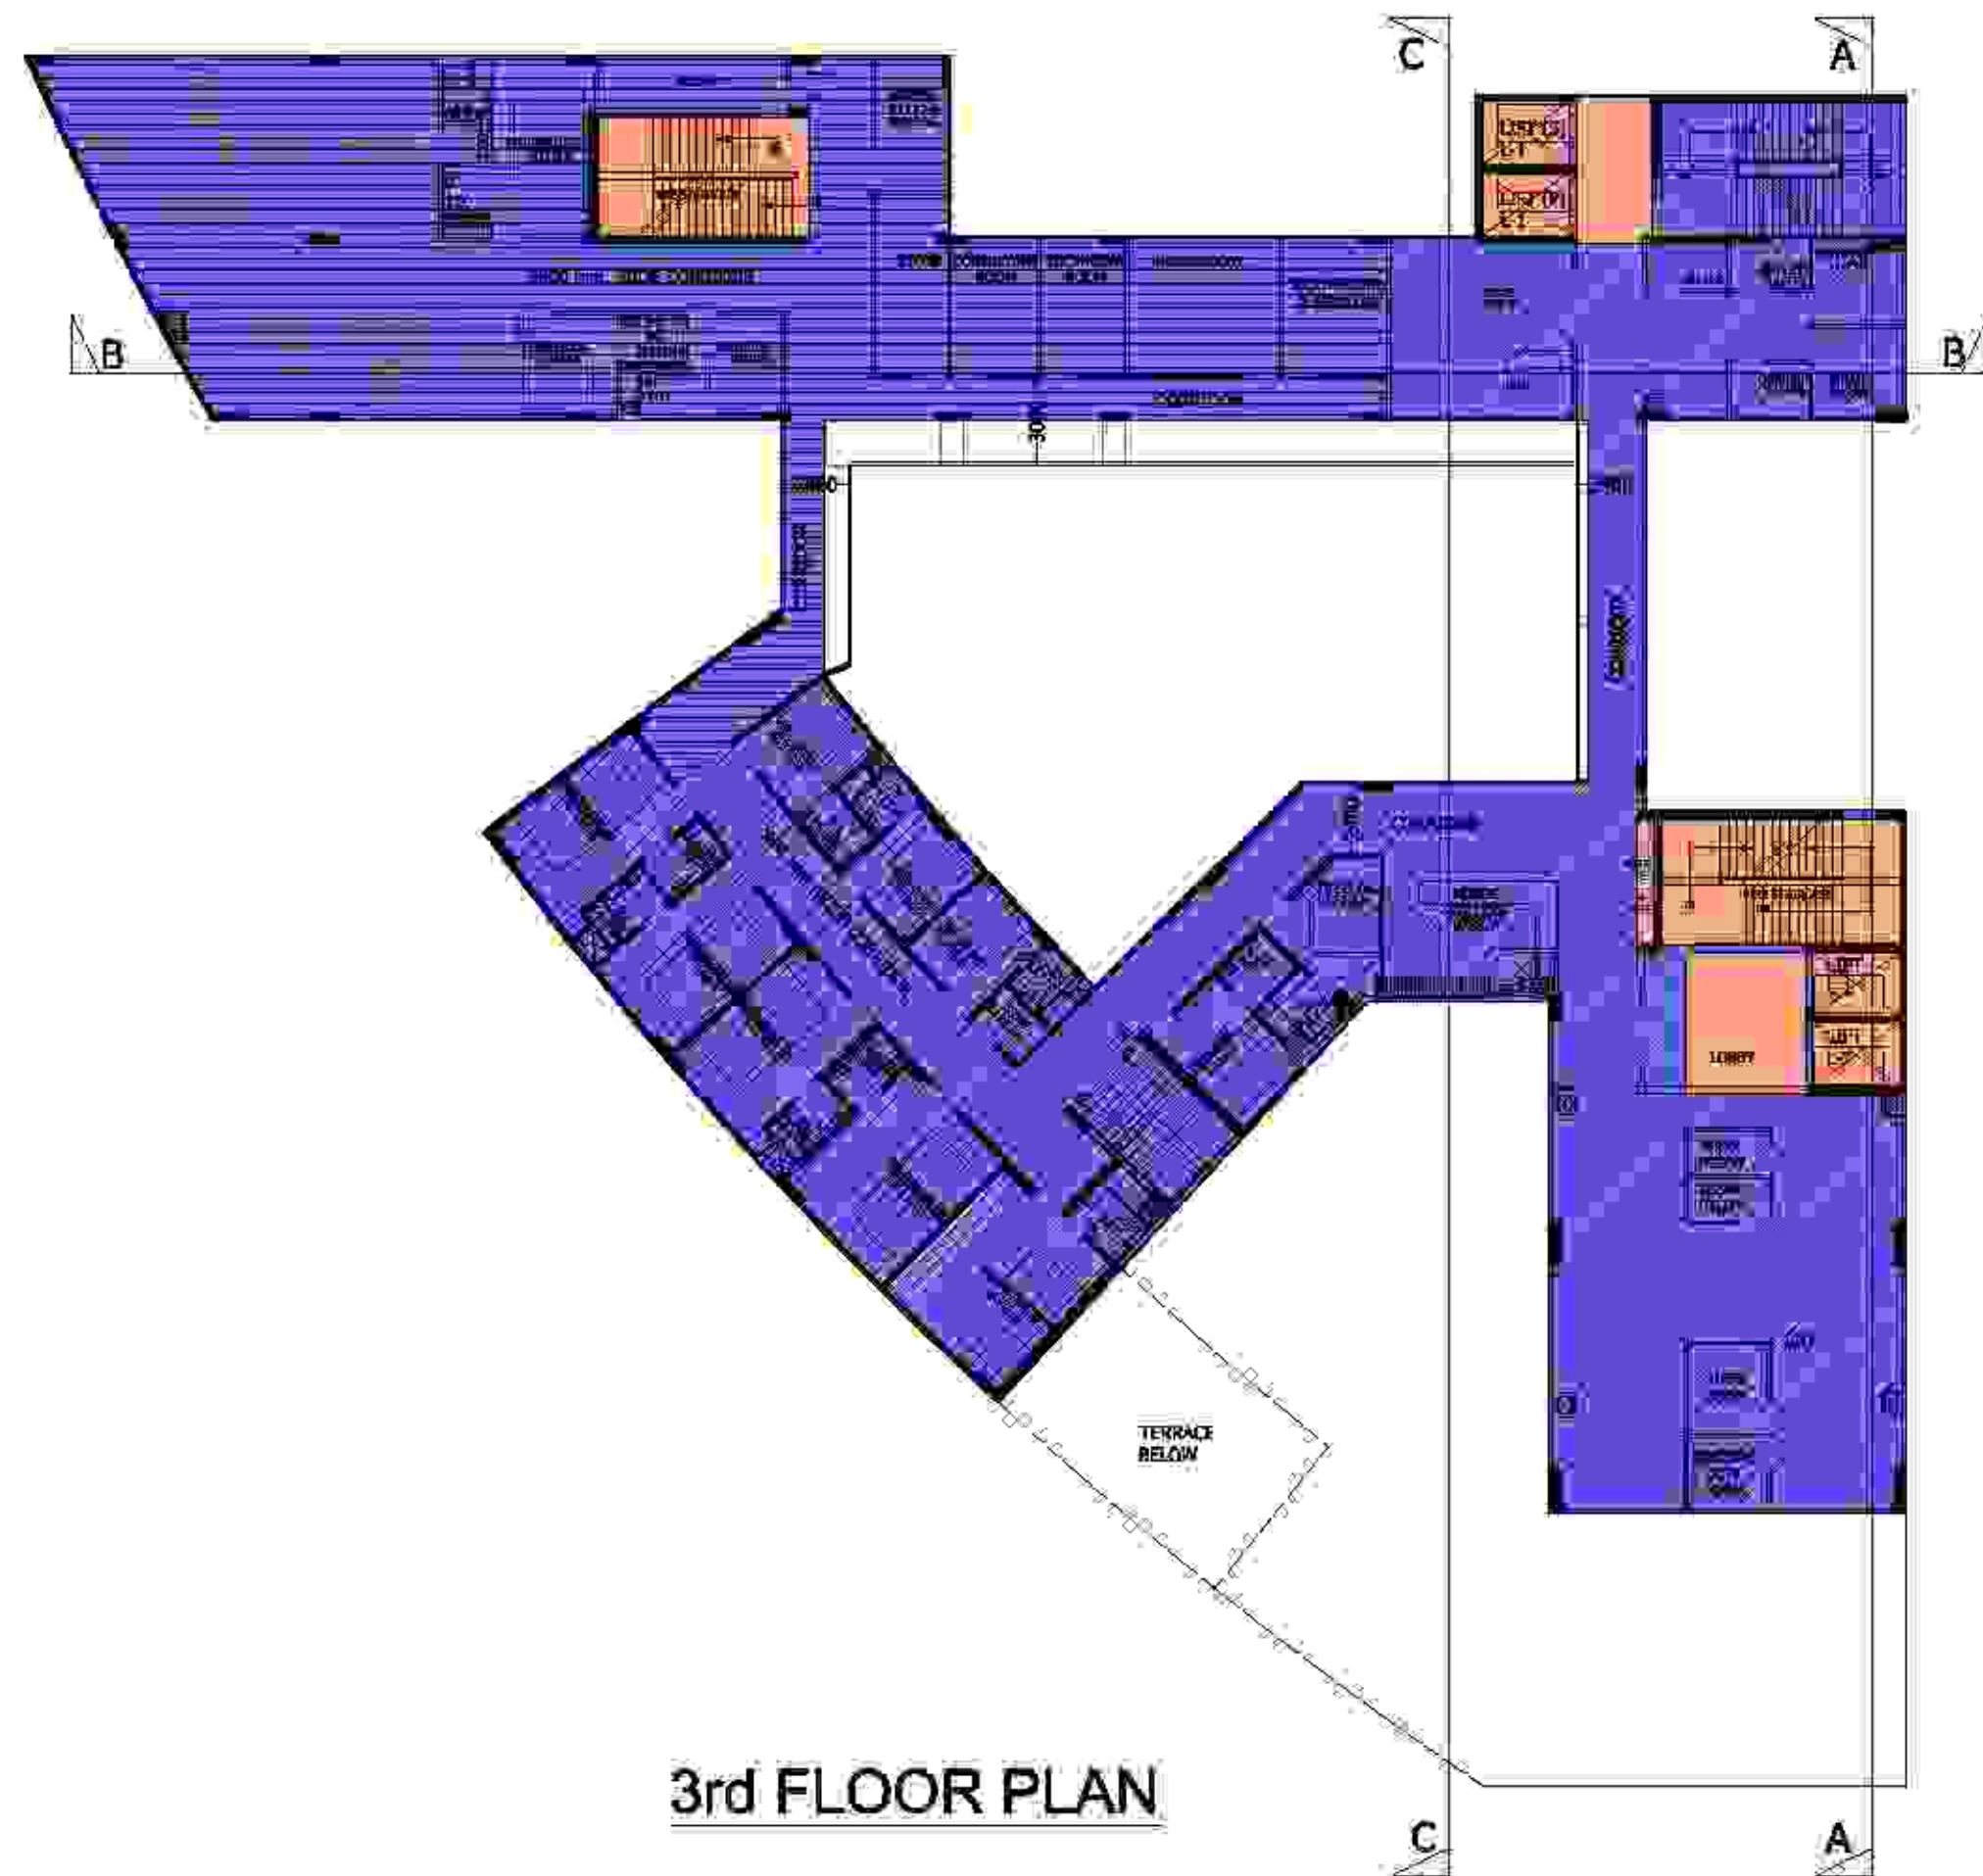

12 - 3rd, 4th, 5th, & 6th FLOOR							AREA IN SQ. MT	
NURSING HOME FAR AND 15% AREA DETAIL							15% PRESCRIBED FAR	
S.No	Nos.	Length	X	Width	=	FAR		
TOTAL AREA	1	64.811	X	69.608	=	3863.32		
LESS AREA								
1	1	P-Line	X	25.270	=	25.27		
2	0.5	30.168	X	31.204	=	470.65		
3	1	15.792	X	47.009	=	742.37		
4	1	P-Line	X	6.250	=	6.25		
5	0.5	10.254	X	7.680	=	39.38		
6	1	10.254	X	8.468	=	86.32		
7	1	P-Line	X	39.090	=	39.09		
8-FIRE STAIR	1	7.270	X	4.100	=	29.81		
9	1	18.085	X	6.185	=	111.86		
10	1	14.820	X	1.325	=	19.64		
11-LIFT SHAFT	4	3.000	X	2.200	=	26.40		
12-LIFT LOBBY	1	2.630	X	5.160	=	13.57		
13	1	26.300	X	5.704	=	150.02		
14	1	17.150	X	3.025	=	51.88		
15	0.5	2.940	X	3.679	=	5.41		
16	1	14.209	X	3.679	=	62.27		
17	1	P-Line	X	23.060	=	23.06		
18	0.5	7.172	X	7.095	=	25.44		
19	1	9.150	X	6.704	=	61.34		
20	1	8.965	X	13.409	=	120.21		
21-FIRE STAIR	1	8.200	X	4.300	=	35.28		
SER	1	0.600	X	4.300	=	2.58		
22-LIFT LOBBY	1	4.115	X	4.880	=	20.00		
23	1	6.267	X	17.630	=	110.48		
24	0.5	8.480	X	9.193	=	38.88		
25	1	P-Line	X	60.280	=	60.28		
26	1	P-Line	X	88.960	=	88.96		
27	1	14.614	X	9.370	=	136.93		
						SUB Total	2573.72	
TOTAL FAR AREA = TOTAL AREA - LESS AREA							1288.59	127.62
							3863.32	

LEGEND	
	FAR NURSING HOME
	15% PRESCRIBED FAR
	NURSING HOME (NH-1)
	NURSING HOME (NH-2)

CLIENT :-
GAURSONS PROMOTERS PRIVATE LIMITED
GAUR BIZ PARK, PLOT NO.-1, ABHAY KHAND-II,
INDIRAPURAM, GHAZIABAD

PROJECT :-
PROPOSED COMMUNITY FACILITIES PROJECT
"GAUR CITY ARCADE"
(Pocket-II) GAUR CITY-2, AT PLOT NO. GH-3,
SECTOR 16-C, GREATER NOIDA




☒ SUBMISSION

SCALE :-

TITLE :- 3rd FLOOR PLAN & AREA DETAIL

OWNER'S SIGN	ARCHITECT SIGN
--------------	----------------

DRG. NO. :- SD-08

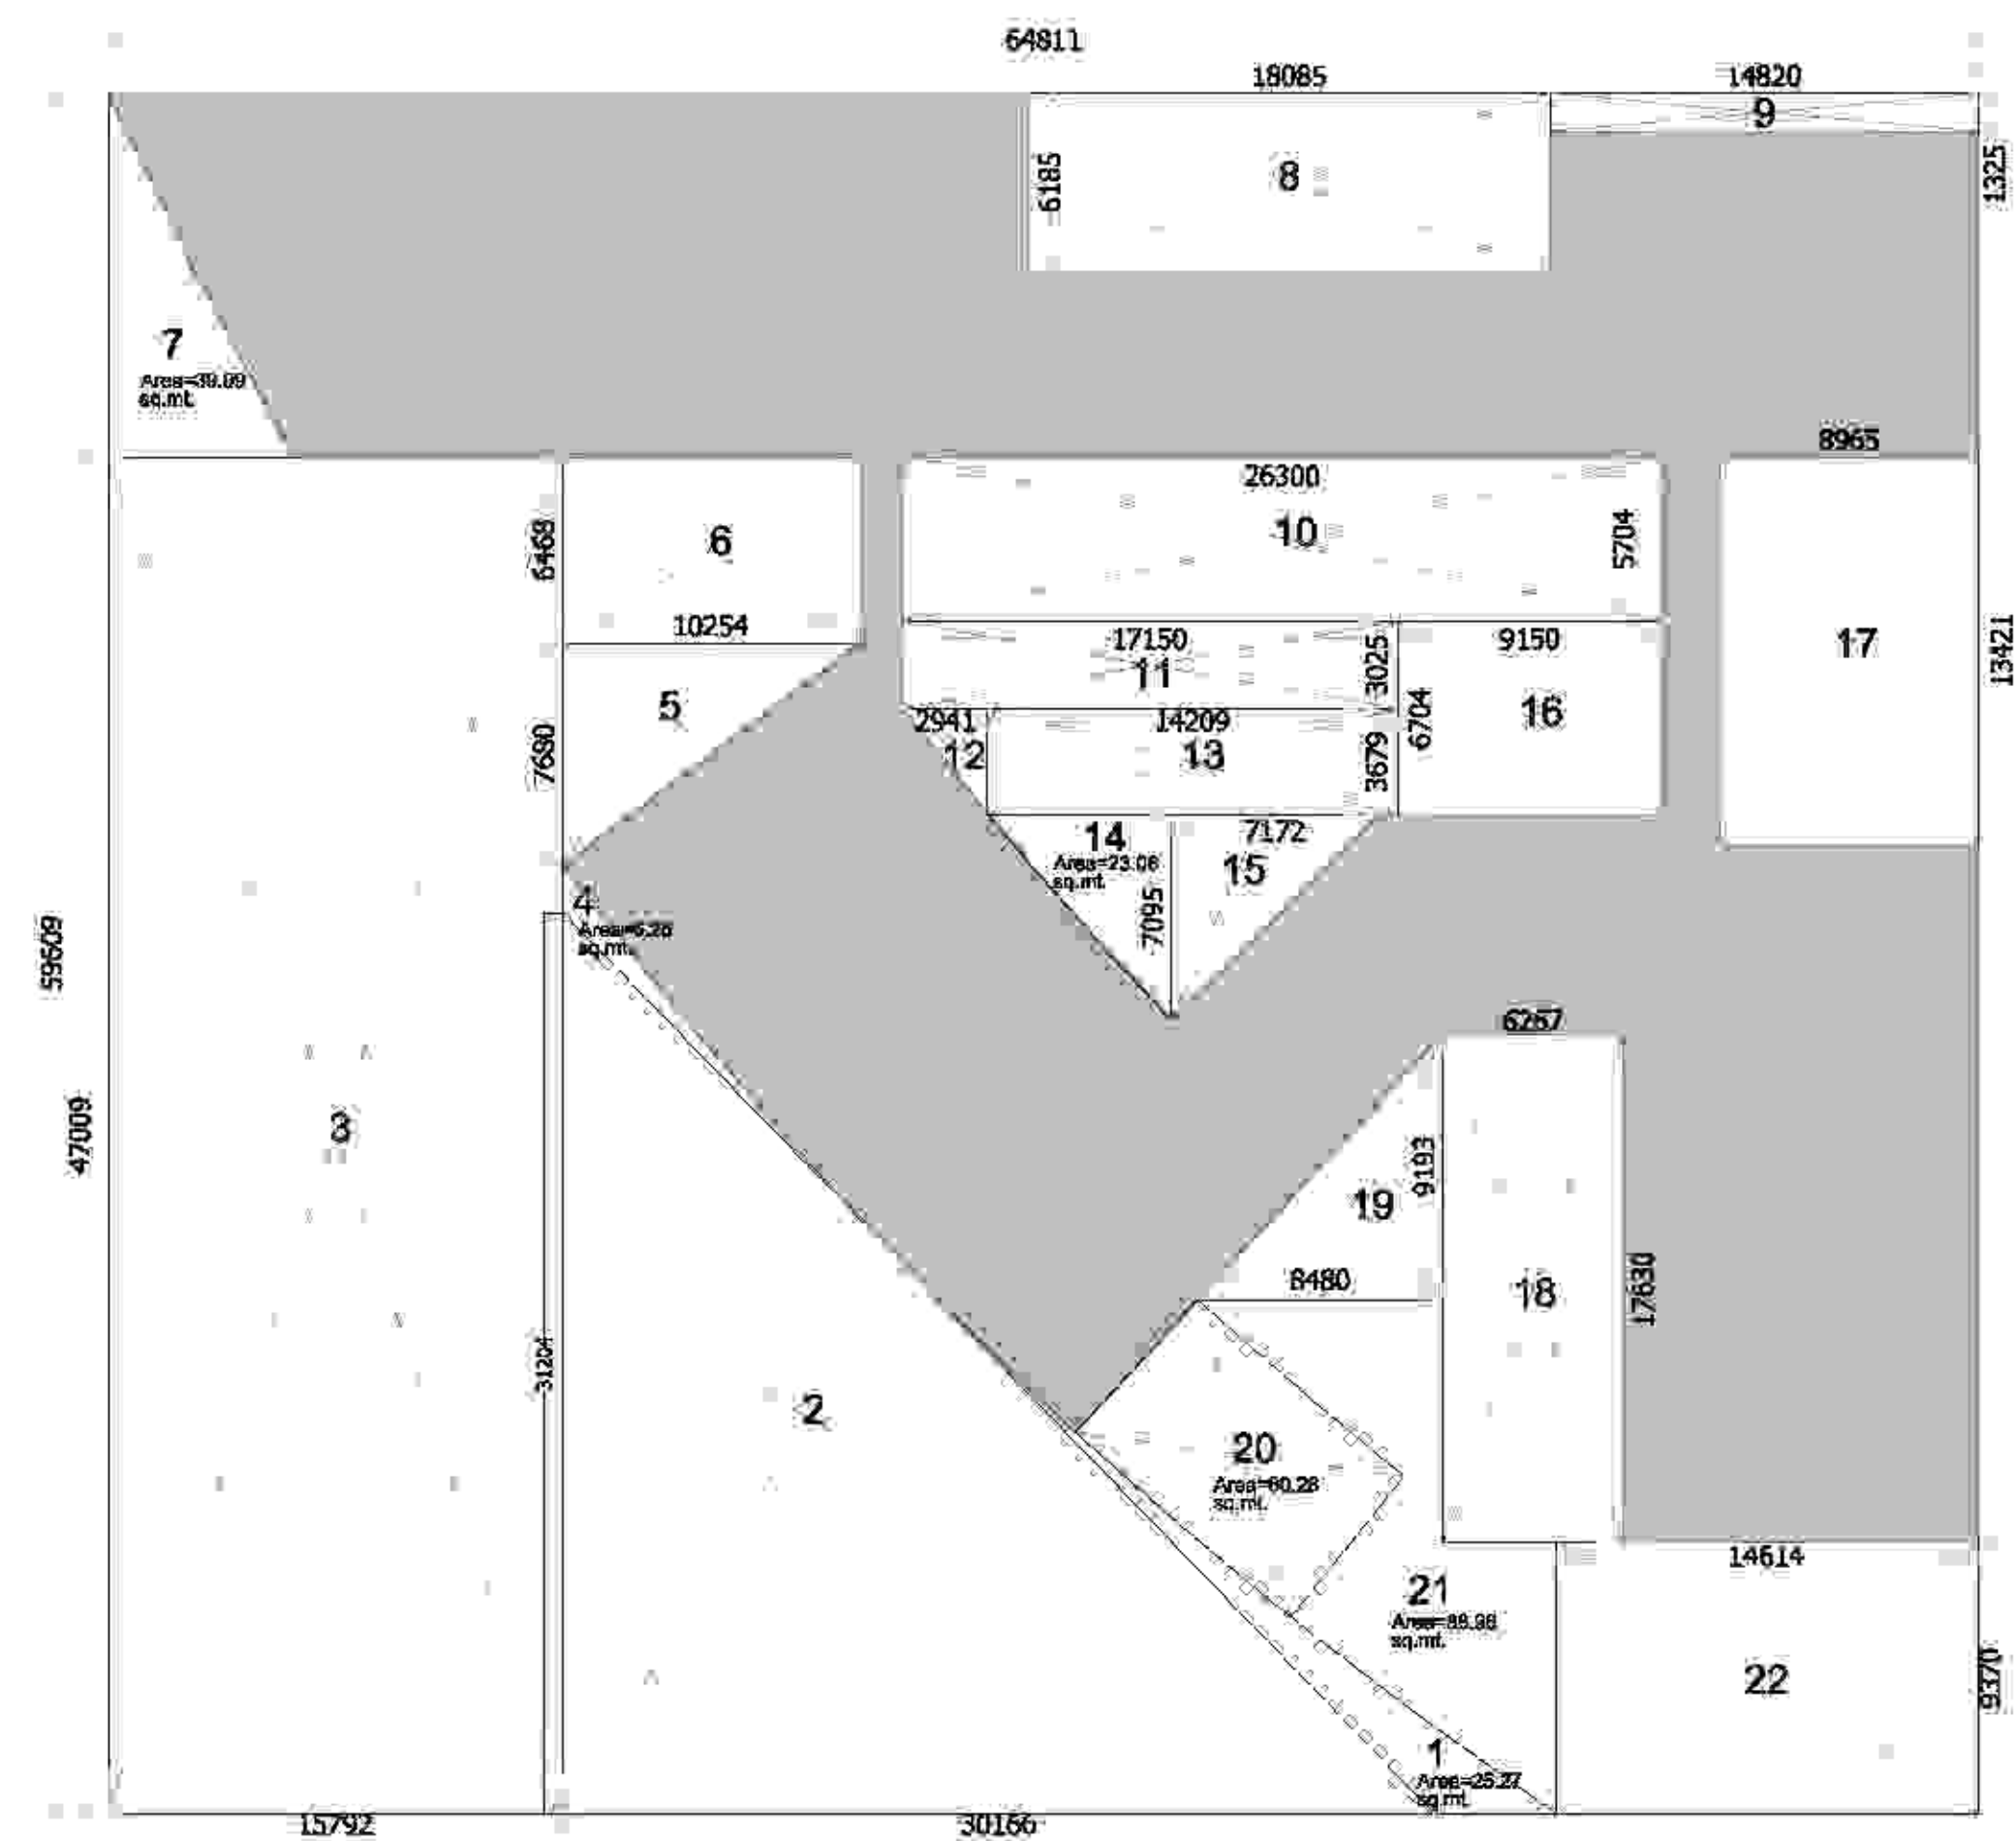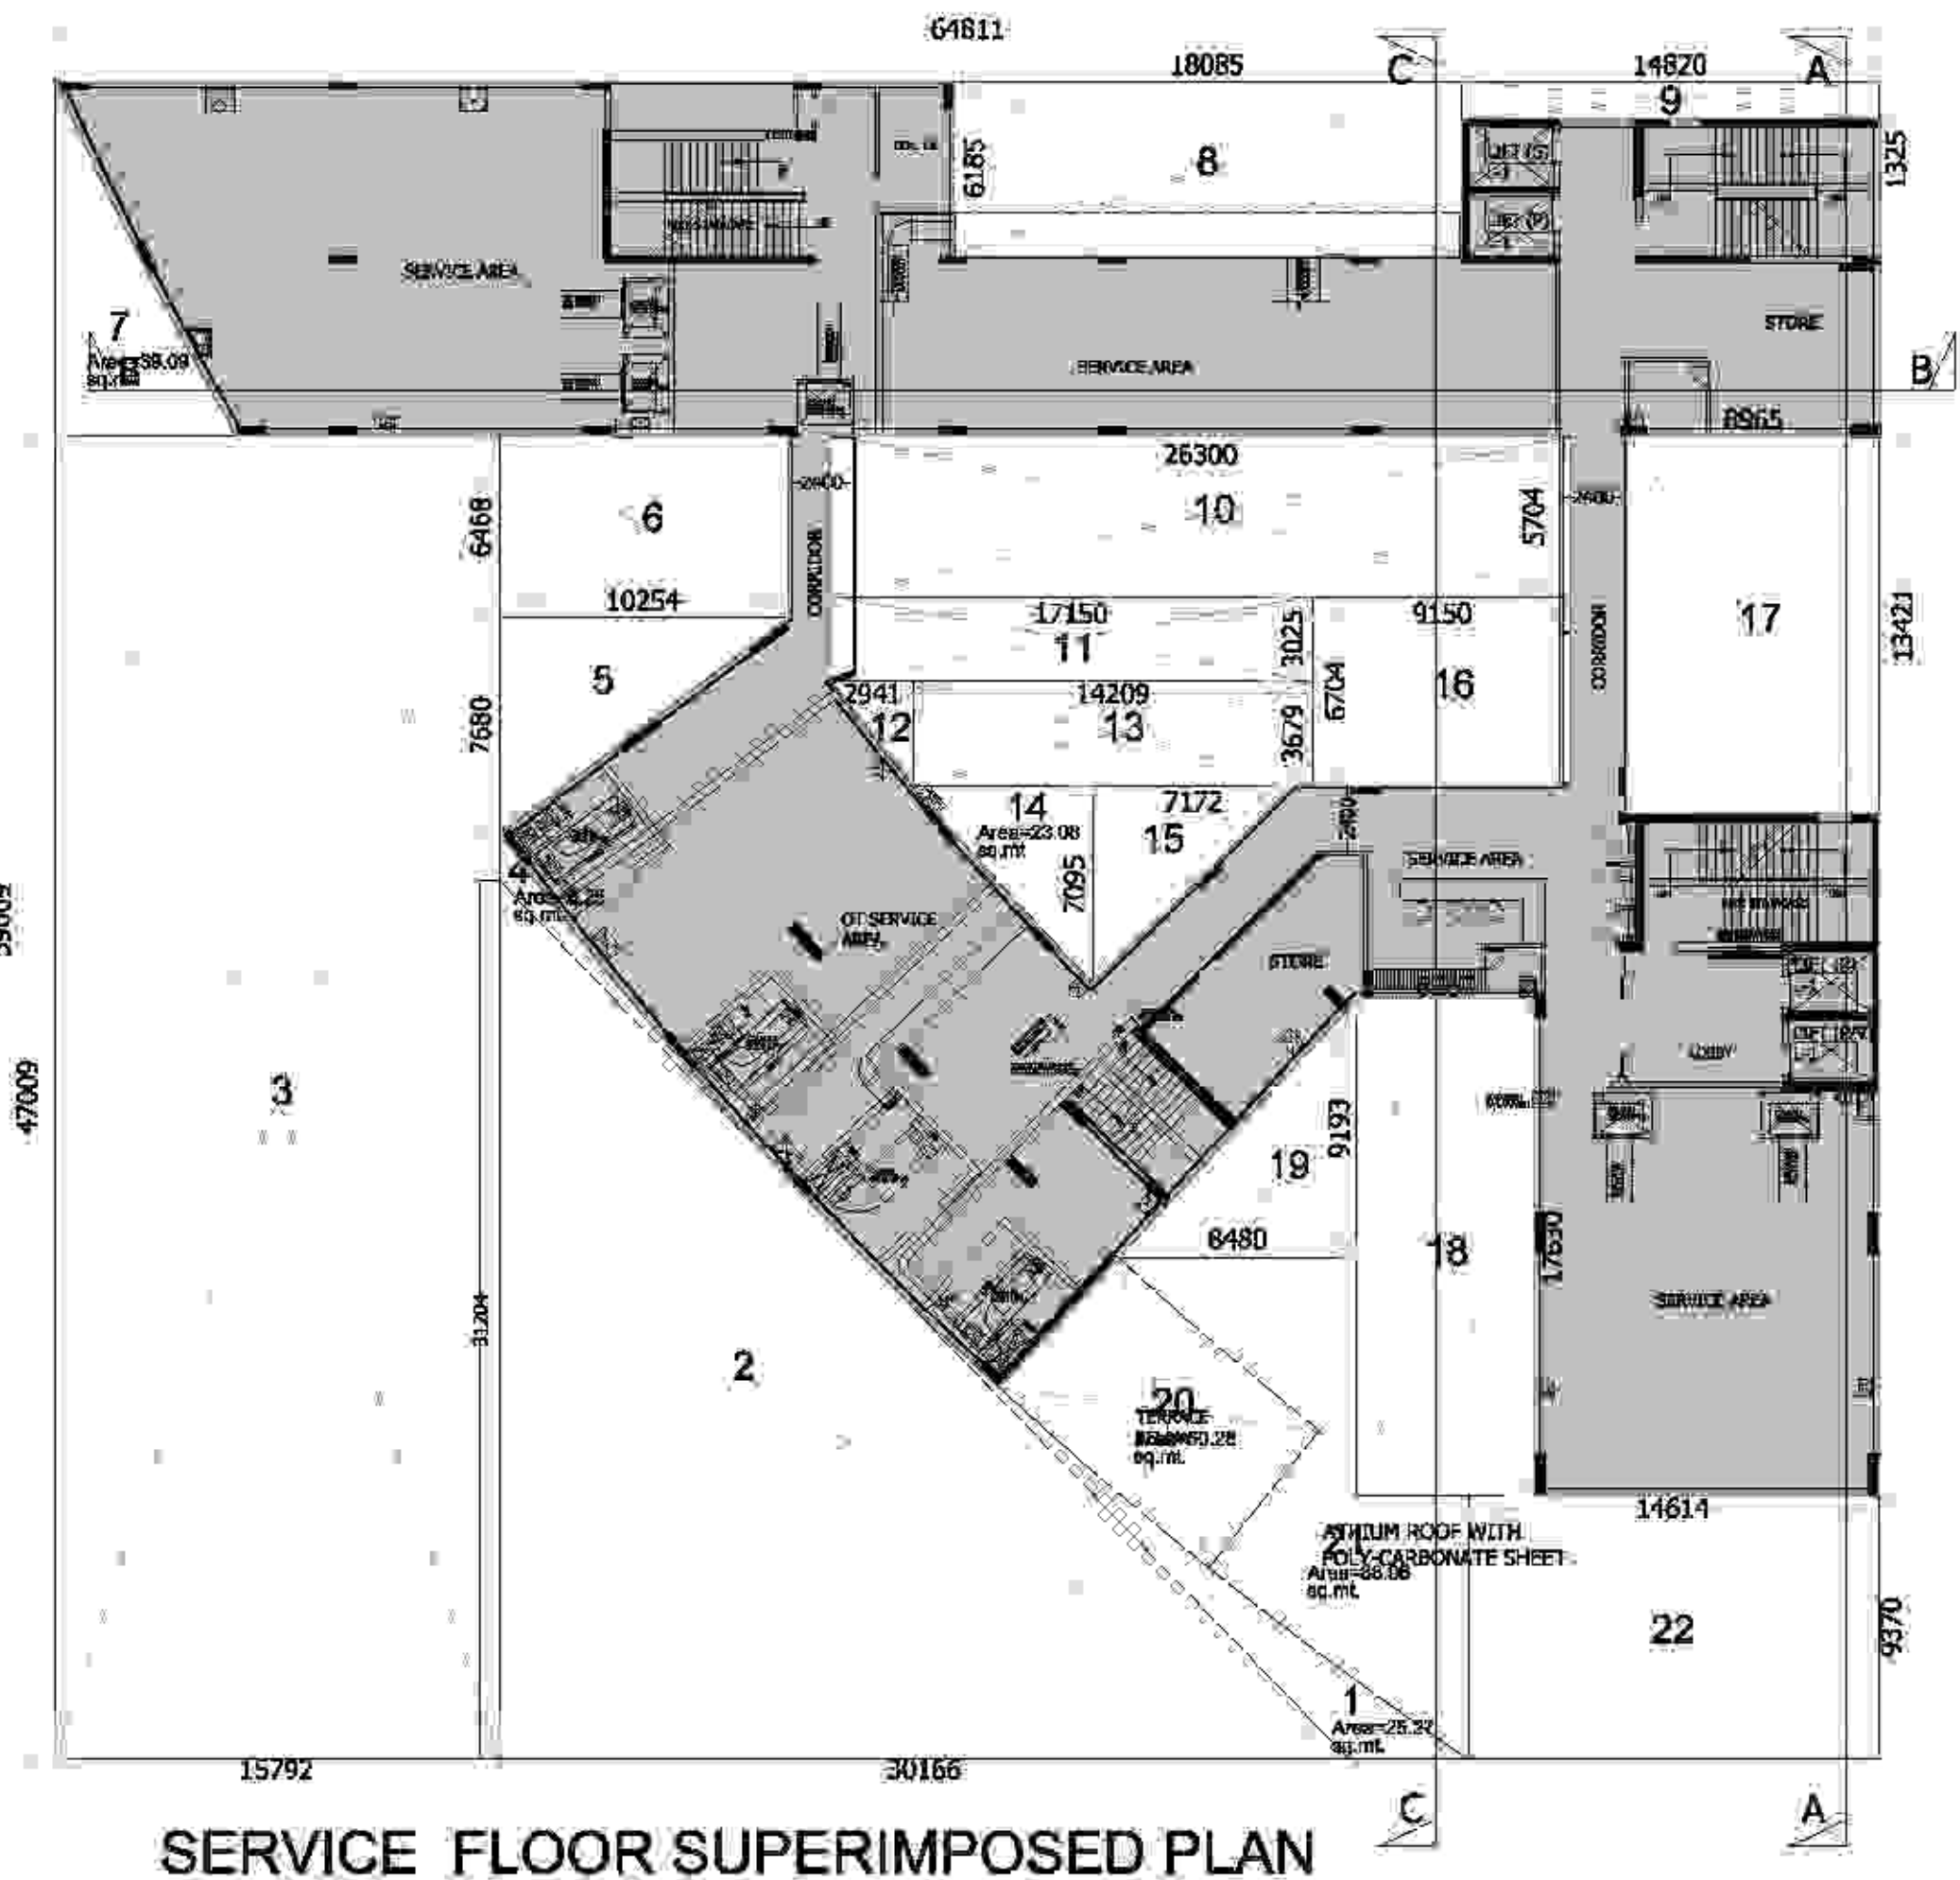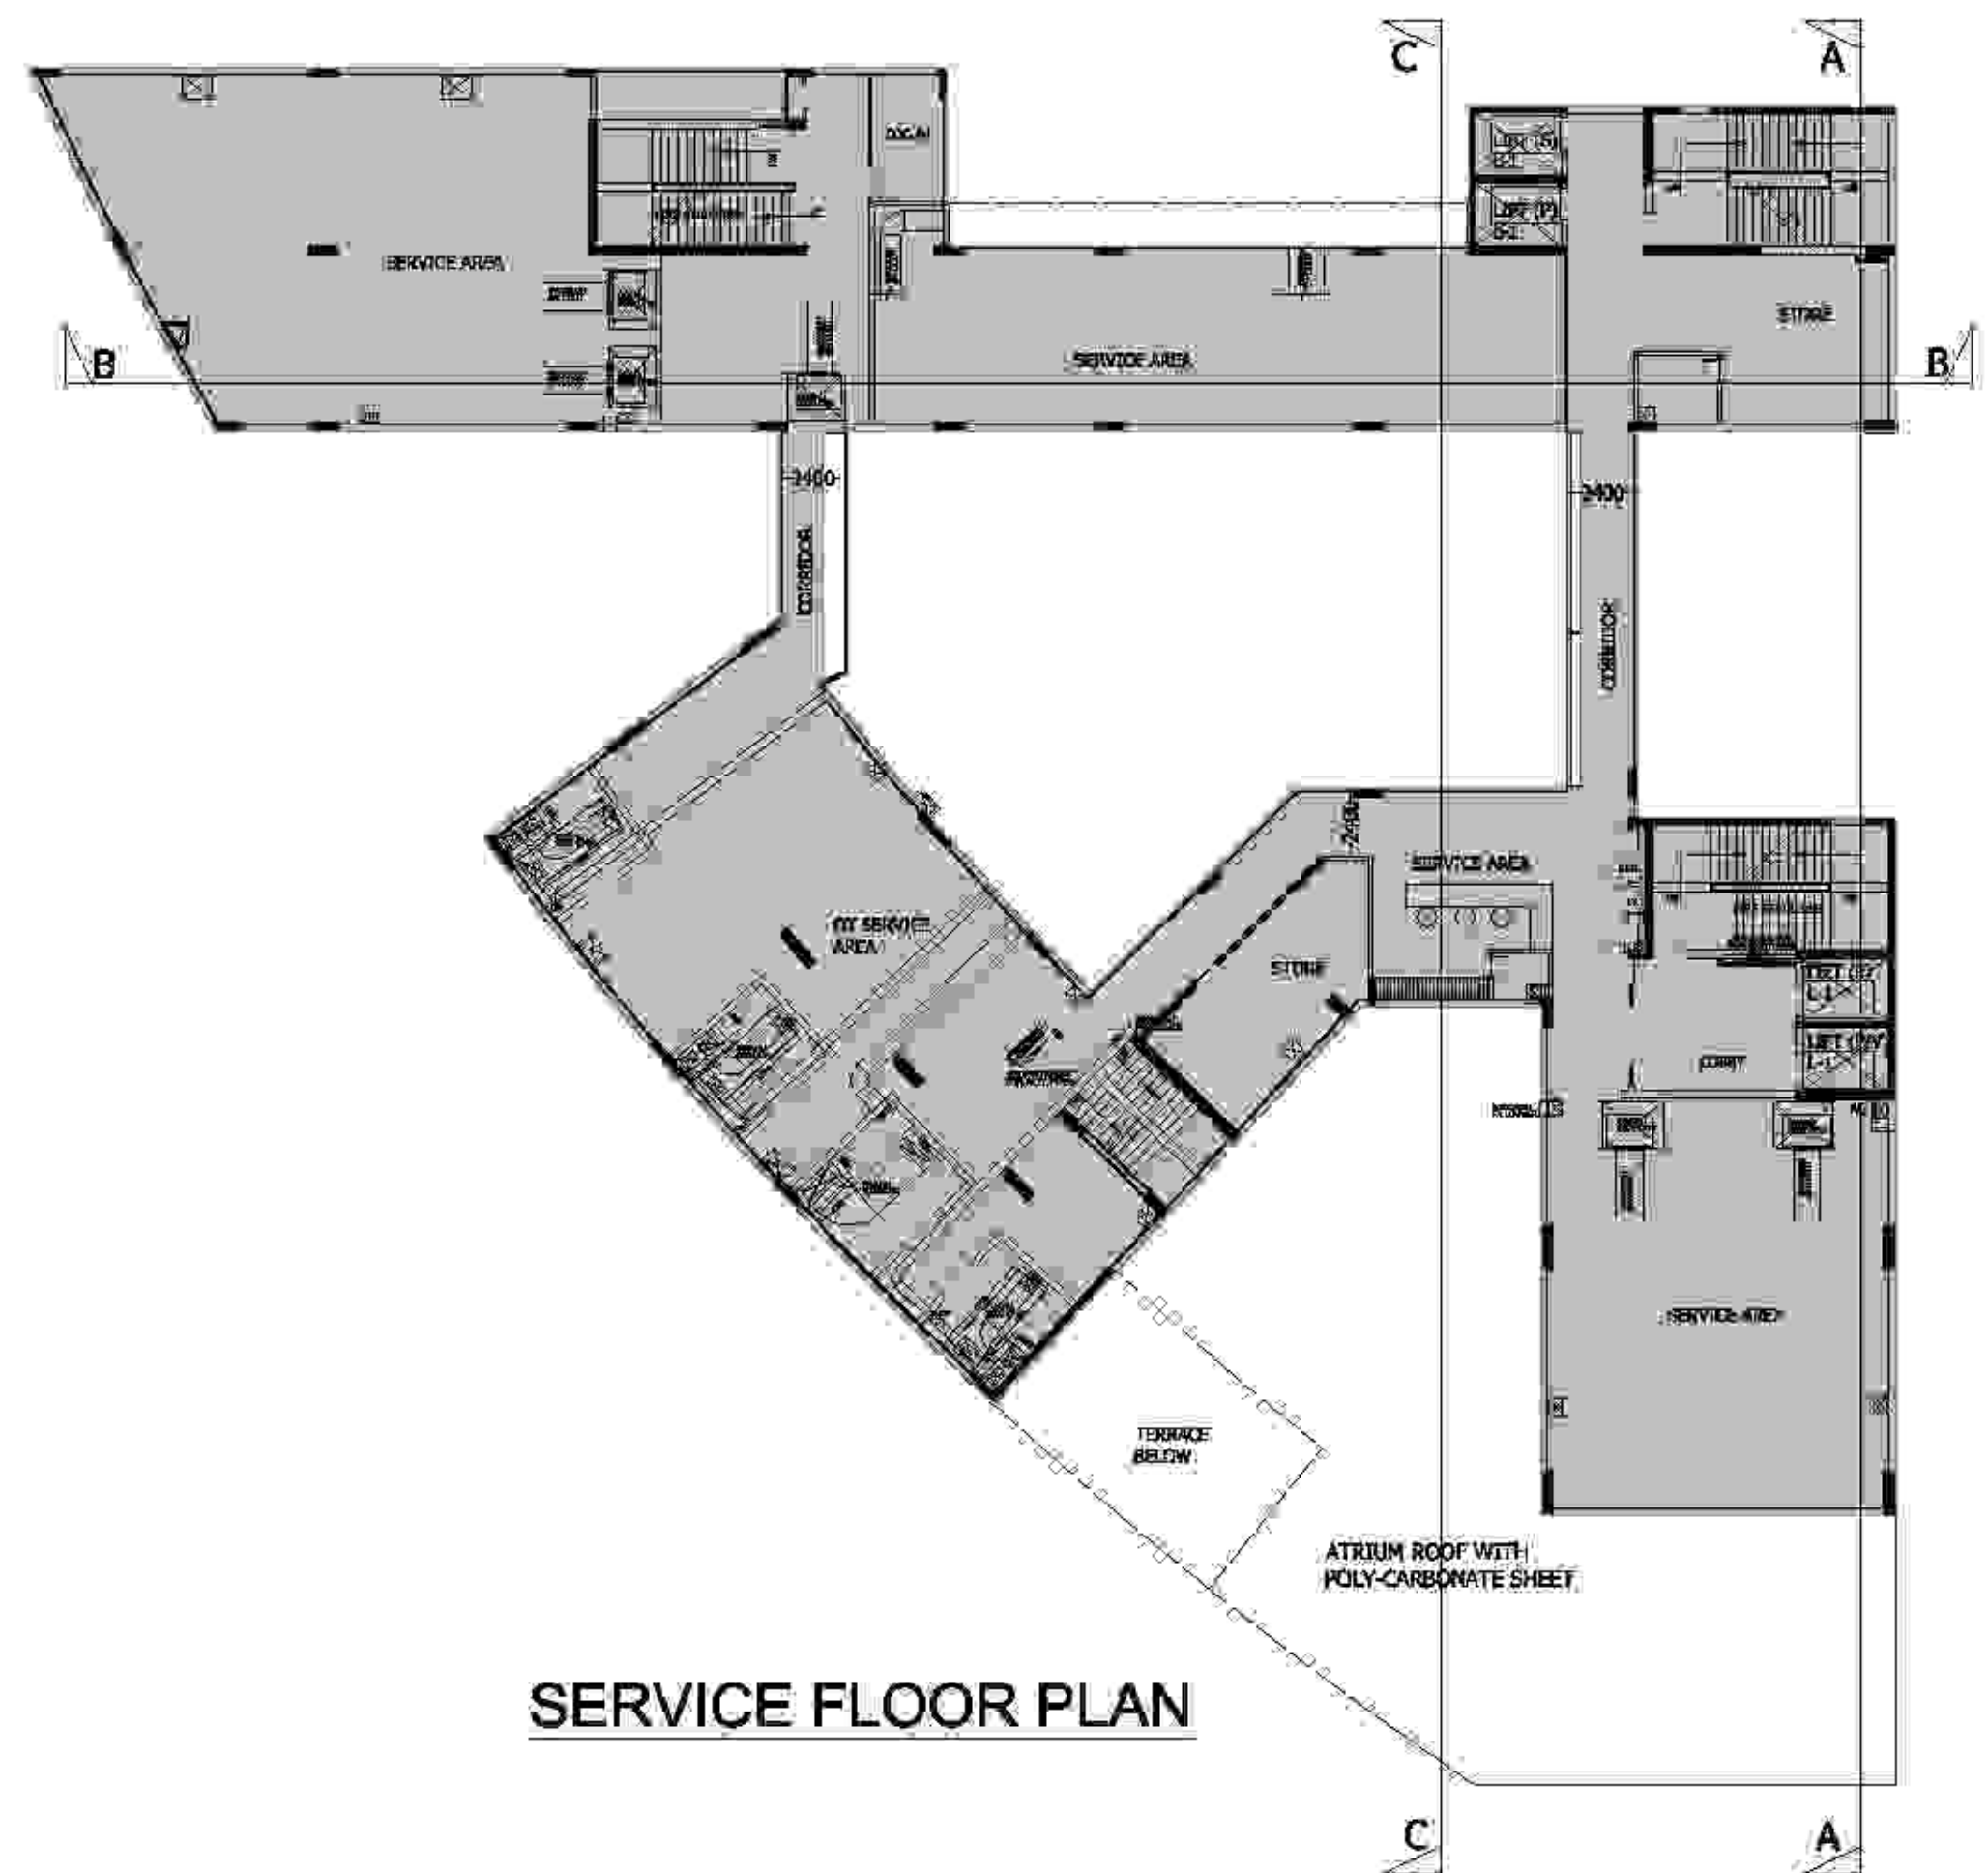

11 - SERVICE FLOOR NON FAR AREA DETAIL						
S.No.	Nos.	Length	X	Width	=	NON F.A.R
TOTAL AREA	1	64.811	X	59.609	=	3863.32
LESS AREA						
1	1	P-Line	X	25.270	=	25.27
2	0.5	30.166	X	31.204	=	470.65
3	1	15.792	X	47.009	=	742.37
4	1	P-Line	X	6.250	=	6.25
5	0.5	10.254	X	7.680	=	39.38
6	1	10.254	X	8.468	=	66.32
7	1	P-Line	X	39.090	=	39.09
8	1	18.085	X	6.185	=	111.86
9	1	14.820	X	1.325	=	19.64
10	1	26.300	X	5.704	=	150.02
11	1	17.150	X	3.025	=	51.88
12	0.5	2.941	X	3.679	=	5.41
13	1	14.209	X	3.679	=	52.27
14	1	P-Line	X	23.080	=	23.08
15	0.5	7.172	X	7.095	=	25.44
16	1	9.150	X	8.704	=	61.34
17	1	8.965	X	13.409	=	120.21
18	1	5.267	X	17.630	=	110.49
19	0.5	8.480	X	9.193	=	38.98
20	1	P-Line	X	60.280	=	60.28
21	1	P-Line	X	88.960	=	88.96
22	1	14.614	X	9.370	=	136.93
				Sub Total	=	2446.11
TOTAL NON FAR AREA = TOTAL AREA - LESS AREA						
		3863.32	-	2446.11	=	1417.21

LEGEND

NON FAR

CLIENT :-
GAURSON'S PROMOTERS PRIVATE LIMITED
GAUR BIZ PARK, PLOT NO.-1, ASHAY KHAND -II,
INDRAPURAM, GHAZIABAD

PROJECT :-
PROPOSED COMMUNITY FACILITIES PROJECT
"GAUR CITY ARCADE"
(Pocket-II) GAUR CITY-2, AT PLOT NO. GH-3,
SECTOR 16-C, GREATER NOIDA

SUBMISSION

SCALE :-

TITLE :-

SERVICE FLOOR PLAN & AREA DETAIL

OWNER'S SIGN

ARCHITECT SIGN

DRG NO. :-

SD-09



12 - 3rd, 4th, 5th, & 6th FLOOR							AREA IN SQ. MT	
NURSING HOME FAR AND 15% AREA DETAIL							15% PRESCRIBED FAR	
S No.	Nos.	Length	X	Width	=	FAR		
TOTAL AREA	1	64.811	X	39.609	=	3863.32		
LESS AREA								
1	1	P-Line	X	25.270	=	25.27		
2	0.5	20.188	X	34.204	=	470.85		
3	1	15.792	X	47.009	=	742.37		
4	1	P-Line	X	6.250	=	6.25		
5	0.5	10.254	X	7.880	=	39.38		
6	1	10.254	X	6.468	=	66.32		
7	1	P-Line	X	38.090	=	38.09		
8-FIRE STAIR	1	7.270	X	4.100	=	29.81	29.81	
9	1	18.085	X	6.185	=	111.86		
10	1	14.820	X	1.325	=	19.64		
11-LIFT SHAFT	4	3.000	X	2.200	=	26.40	26.40	
12-LIFT LOBBY	1	2.630	X	5.160	=	13.67	13.67	
13	1	26.300	X	5.704	=	150.02		
14	1	17.150	X	3.025	=	51.88		
15	0.5	2.940	X	3.579	=	8.41		
16	1	14.203	X	3.579	=	62.23		
17	1	P-Line	X	23.080	=	23.08		
18	0.5	7.172	X	7.095	=	25.44		
19	1	9.150	X	6.704	=	61.34		
20	1	9.965	X	13.409	=	120.21		
21-FIRE STAIR	1	8.300	X	4.300	=	35.26	35.26	
SER	1	0.600	X	4.300	=	2.58	2.58	
22-LIFT LOBBY	1	4.115	X	4.860	=	20.00	20.00	
23	1	6.267	X	17.630	=	110.49		
24	0.5	8.480	X	9.193	=	38.98		
25	1	P-Line	X	60.280	=	60.28		
26	1	P-Line	X	88.960	=	88.96		
27	1	14.614	X	9.370	=	136.93		
Sub Total						2579.72		
TOTAL FAR AREA = TOTAL AREA - LESS AREA								
						3863.32	2579.72	
							1289.50	
							127.82	

LEGEND	
	FAR NURSING HOME
	15% PRESCRIBED FAR
	NURSING HOME (NH-2)

CLIENT :-
GAURSONS PROMOTERS PRIVATE LIMITED
 GAUR BIZ PARK, PLOT NO.-1, ABHAY KHAND -II,
 INDIRAPURAM, GHAZIABAD

PROJECT :-
 PROPOSED COMMUNITY FACILITIES PROJECT
"GAUR CITY ARCADE"
 (Pocket-II) GAUR CITY-2, AT PLOT NO. GH-3,
 SECTOR 16-C, GREATER NOIDA


☒ SUBMISSION

SCALE :-

TITLE :-
4th FLOOR PLAN & AREA DETAIL

OWNER'S SIGN	ARCHITECT SIGN
--------------	----------------

DWG. NO. :- **SD-10**

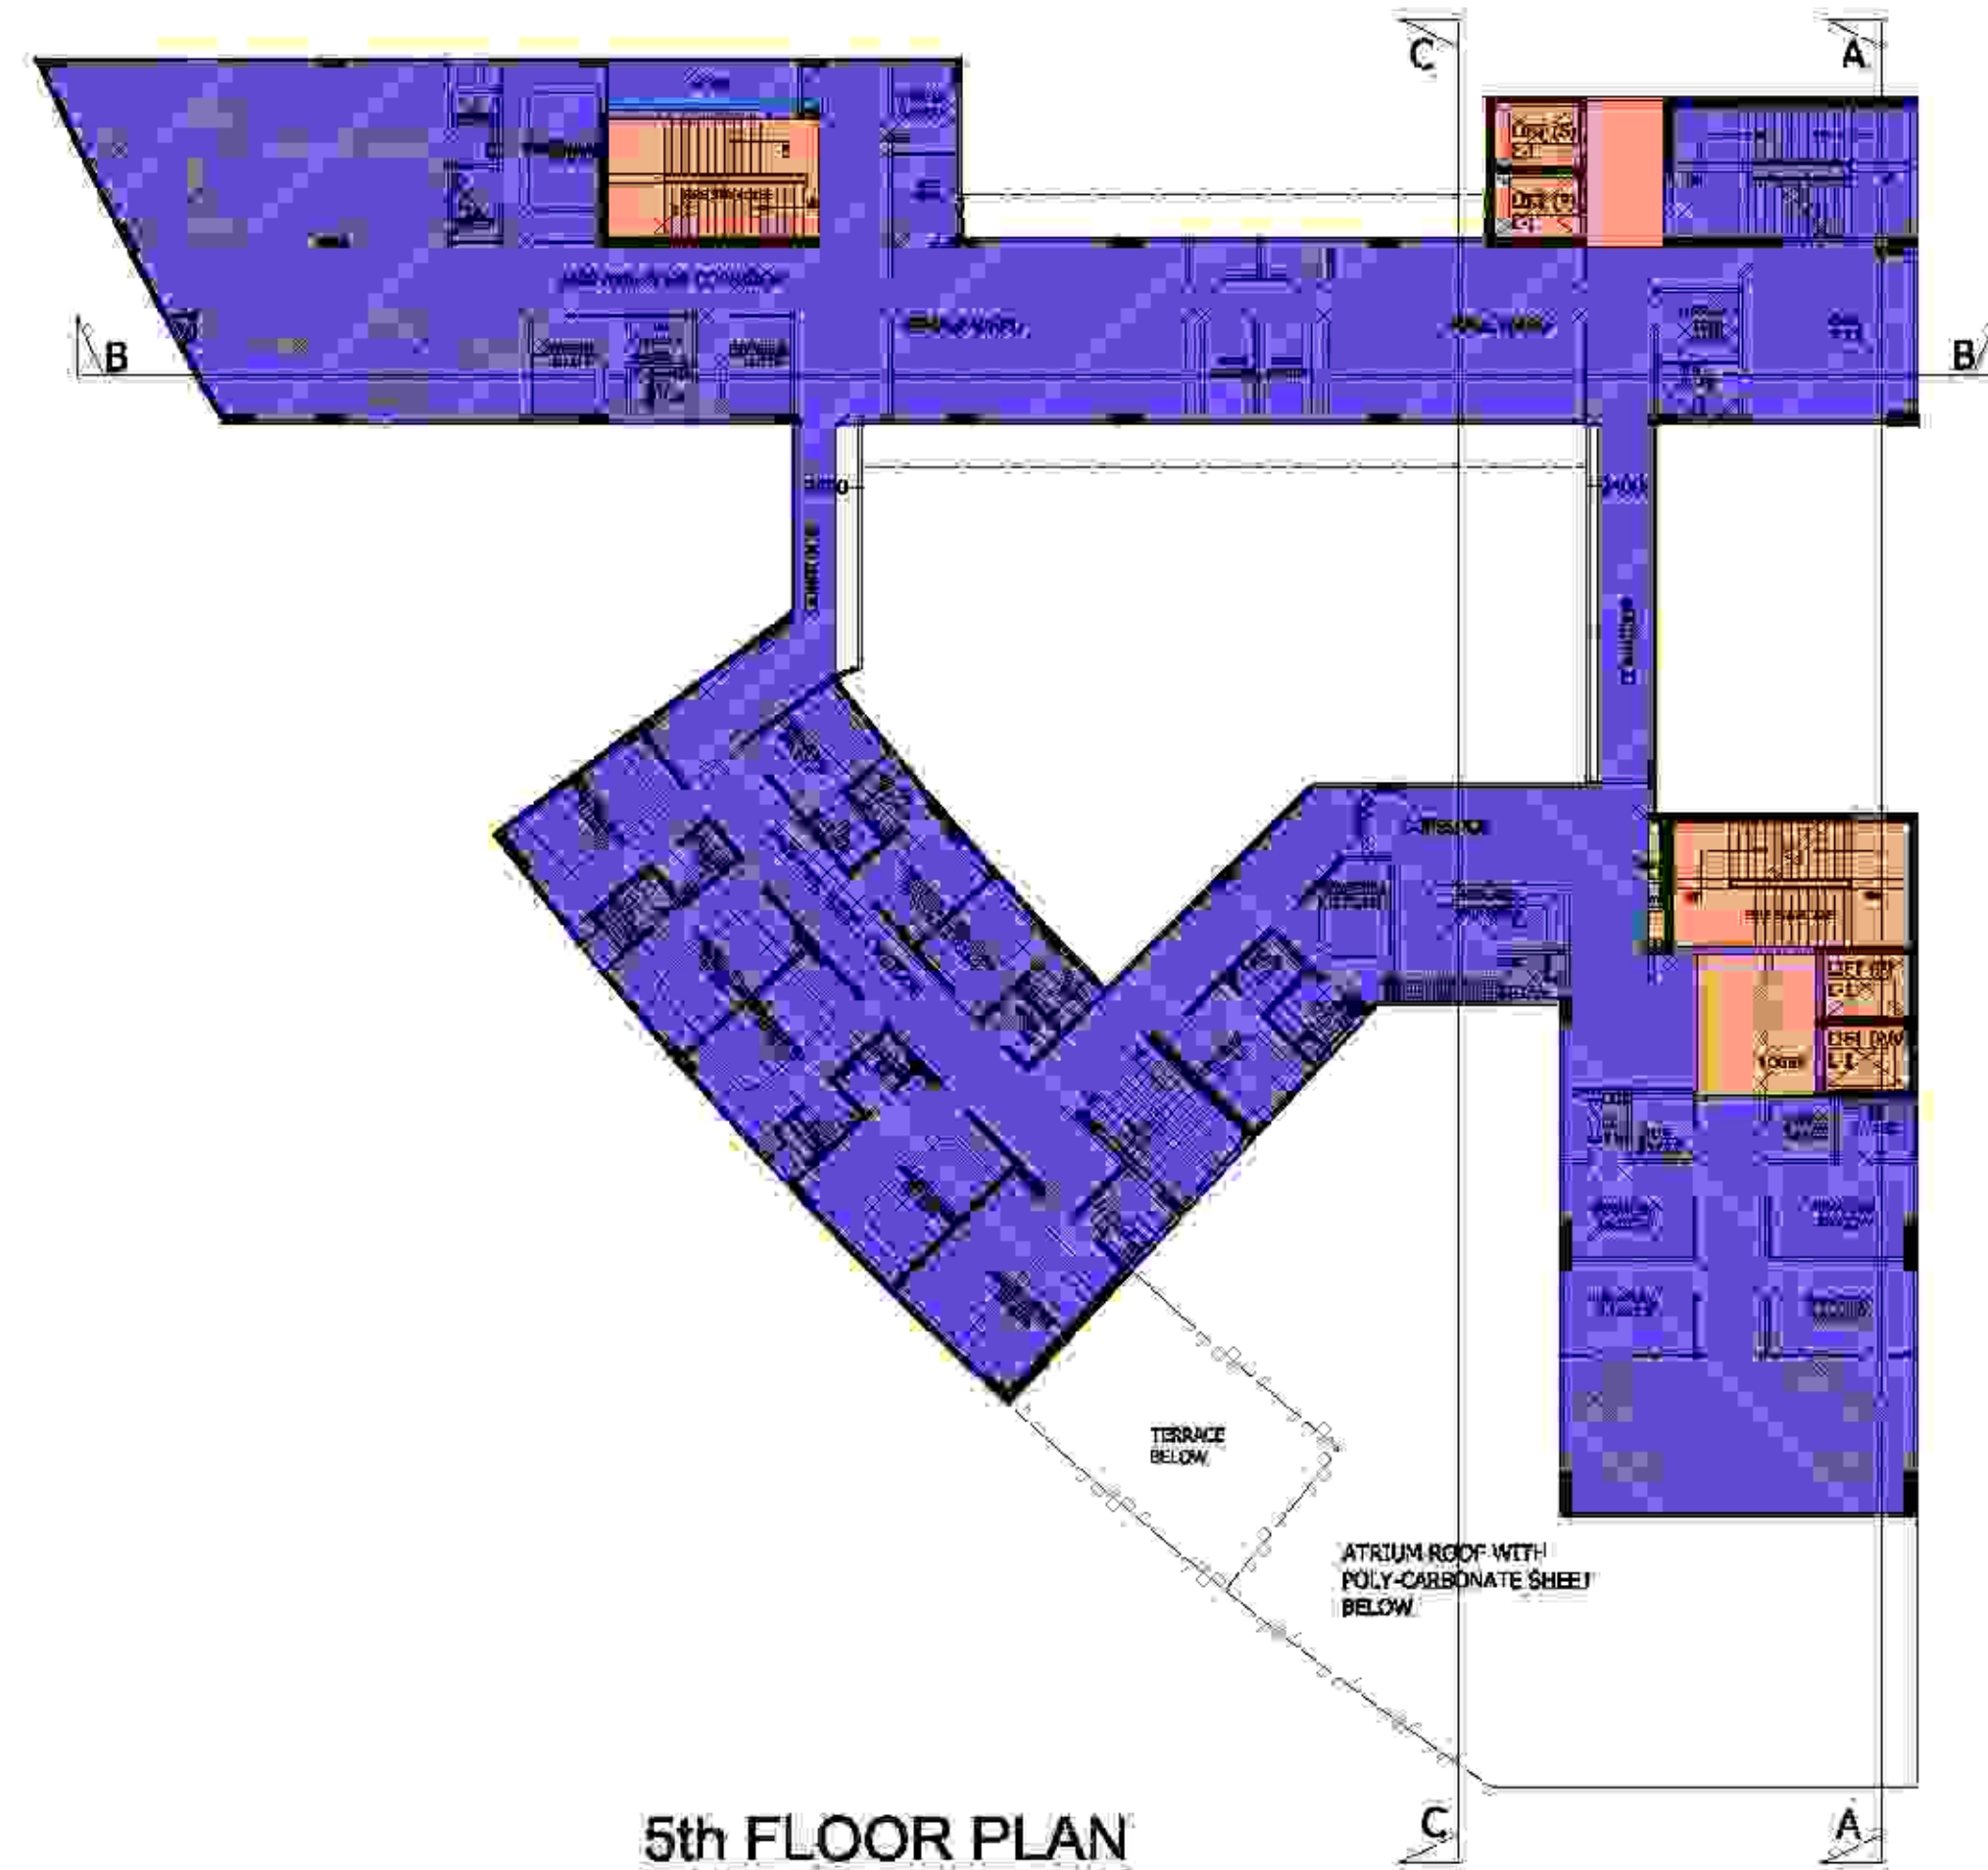

12 - 3rd, 4th, 5th, & 6th FLOOR									
NURSING HOME FAR AND 15% AREA DETAIL									
S.No.	Nos.	Length	Width	FAR	15% PRESCRIBED FAR	AREA IN SQ. MT.			
TOTAL AREA	1	64.811	59.609	3863.32					
LESS AREA									
1	1	P-Line	25.270	25.27					
2	0.5	30.166	31.204	470.65					
3	1	15.792	47.009	742.37					
4	1	P-Line	6.250	6.25					
5	0.5	10.254	7.680	39.36					
6	1	10.254	6.468	66.32					
7	1	P-Line	39.090	39.09					
8-FIRE STAIR	1	7.270	4.100	29.81					29.81
9	1	18.085	6.185	111.86					
10	1	14.820	1.325	19.64					
11-LIFT SHAFT	4	3.000	2.200	26.40					26.40
12-LIFT LOBBY	1	2.530	5.160	13.57					13.57
13	1	26.300	5.704	150.02					
14	1	17.150	3.025	51.88					
15	0.5	2.940	3.679	5.41					
16	1	14.209	3.079	52.27					
17	1	P-Line	23.080	23.08					
18	0.5	7.172	7.095	25.44					
19	1	9.150	6.704	61.34					
20	1	8.965	15.409	120.21					
21-FIRE STAIR	1	8.200	4.300	35.26					35.26
22	1	0.500	4.300	2.58					2.58
22-LIFT LOBBY	1	4.115	4.660	20.00					20.00
23	1	6.267	17.630	110.49					
24	0.5	8.480	9.193	38.96					
25	1	P-Line	60.280	60.28					
26	1	P-Line	88.360	88.36					
27	1	14.614	9.370	136.93					
			Sub Total	2573.72					
TOTAL FAR AREA = TOTAL AREA - LESS AREA									
				3863.32	2573.72		1280.59		127.62

LEGEND	
	FAR NURSING HOME
	15% PRESCRIBED FAR
	NURSING HOME (NH-2)
	NURSING HOME (NH-3)

CLIENT : -
GAURSONS PROMOTERS PRIVATE LIMITED
GAUR BIZ PARK, PLOT NO.-1, ABHAY KHAND-II,
INDRAPURAM, GHAZIABAD

PROJECT : -
PROPOSED COMMUNITY FACILITIES PROJECT
"GAUR CITY ARCADE"
(Pocket-II) GAUR CITY-2, AT PLOT NO. GH-3,
SECTOR 16-C, GREATER NOIDA




☒ SUBMISSION

SCALE : -

TITLE : -
5th FLOOR PLAN & AREA DETAIL

OWNER'S SIGN	ARCHITECT SIGN
--------------	----------------

ORG. NO : SD-11

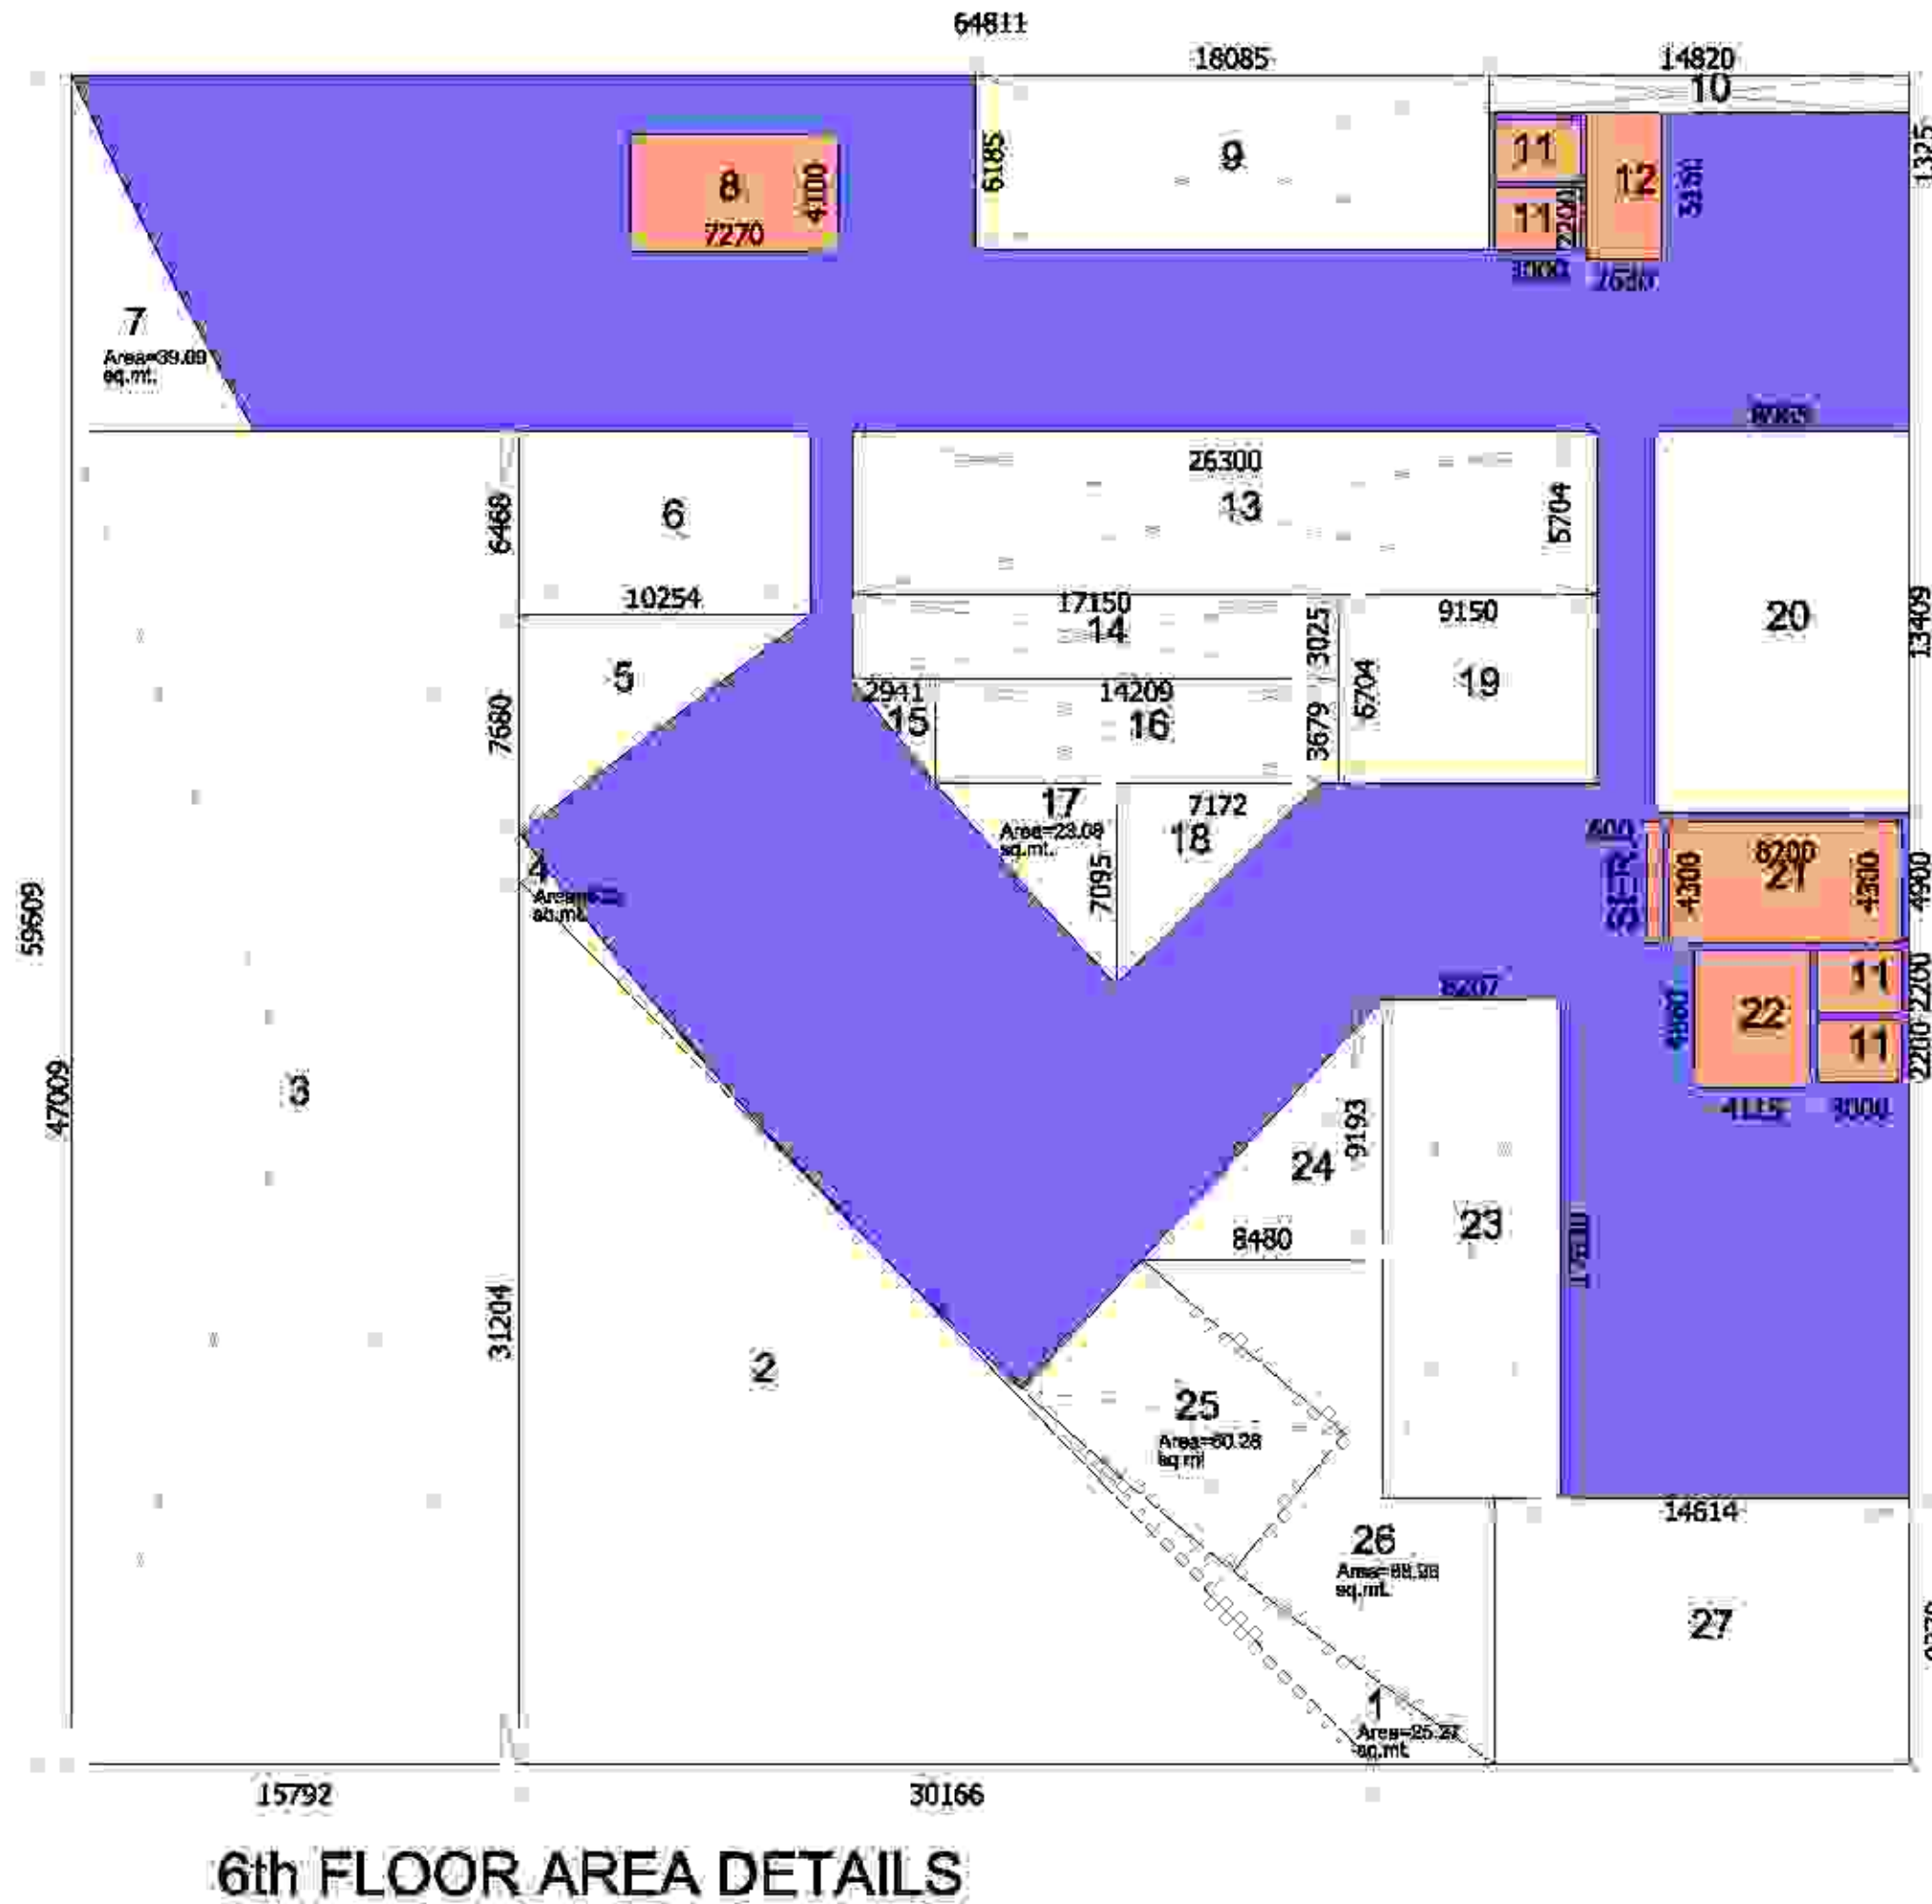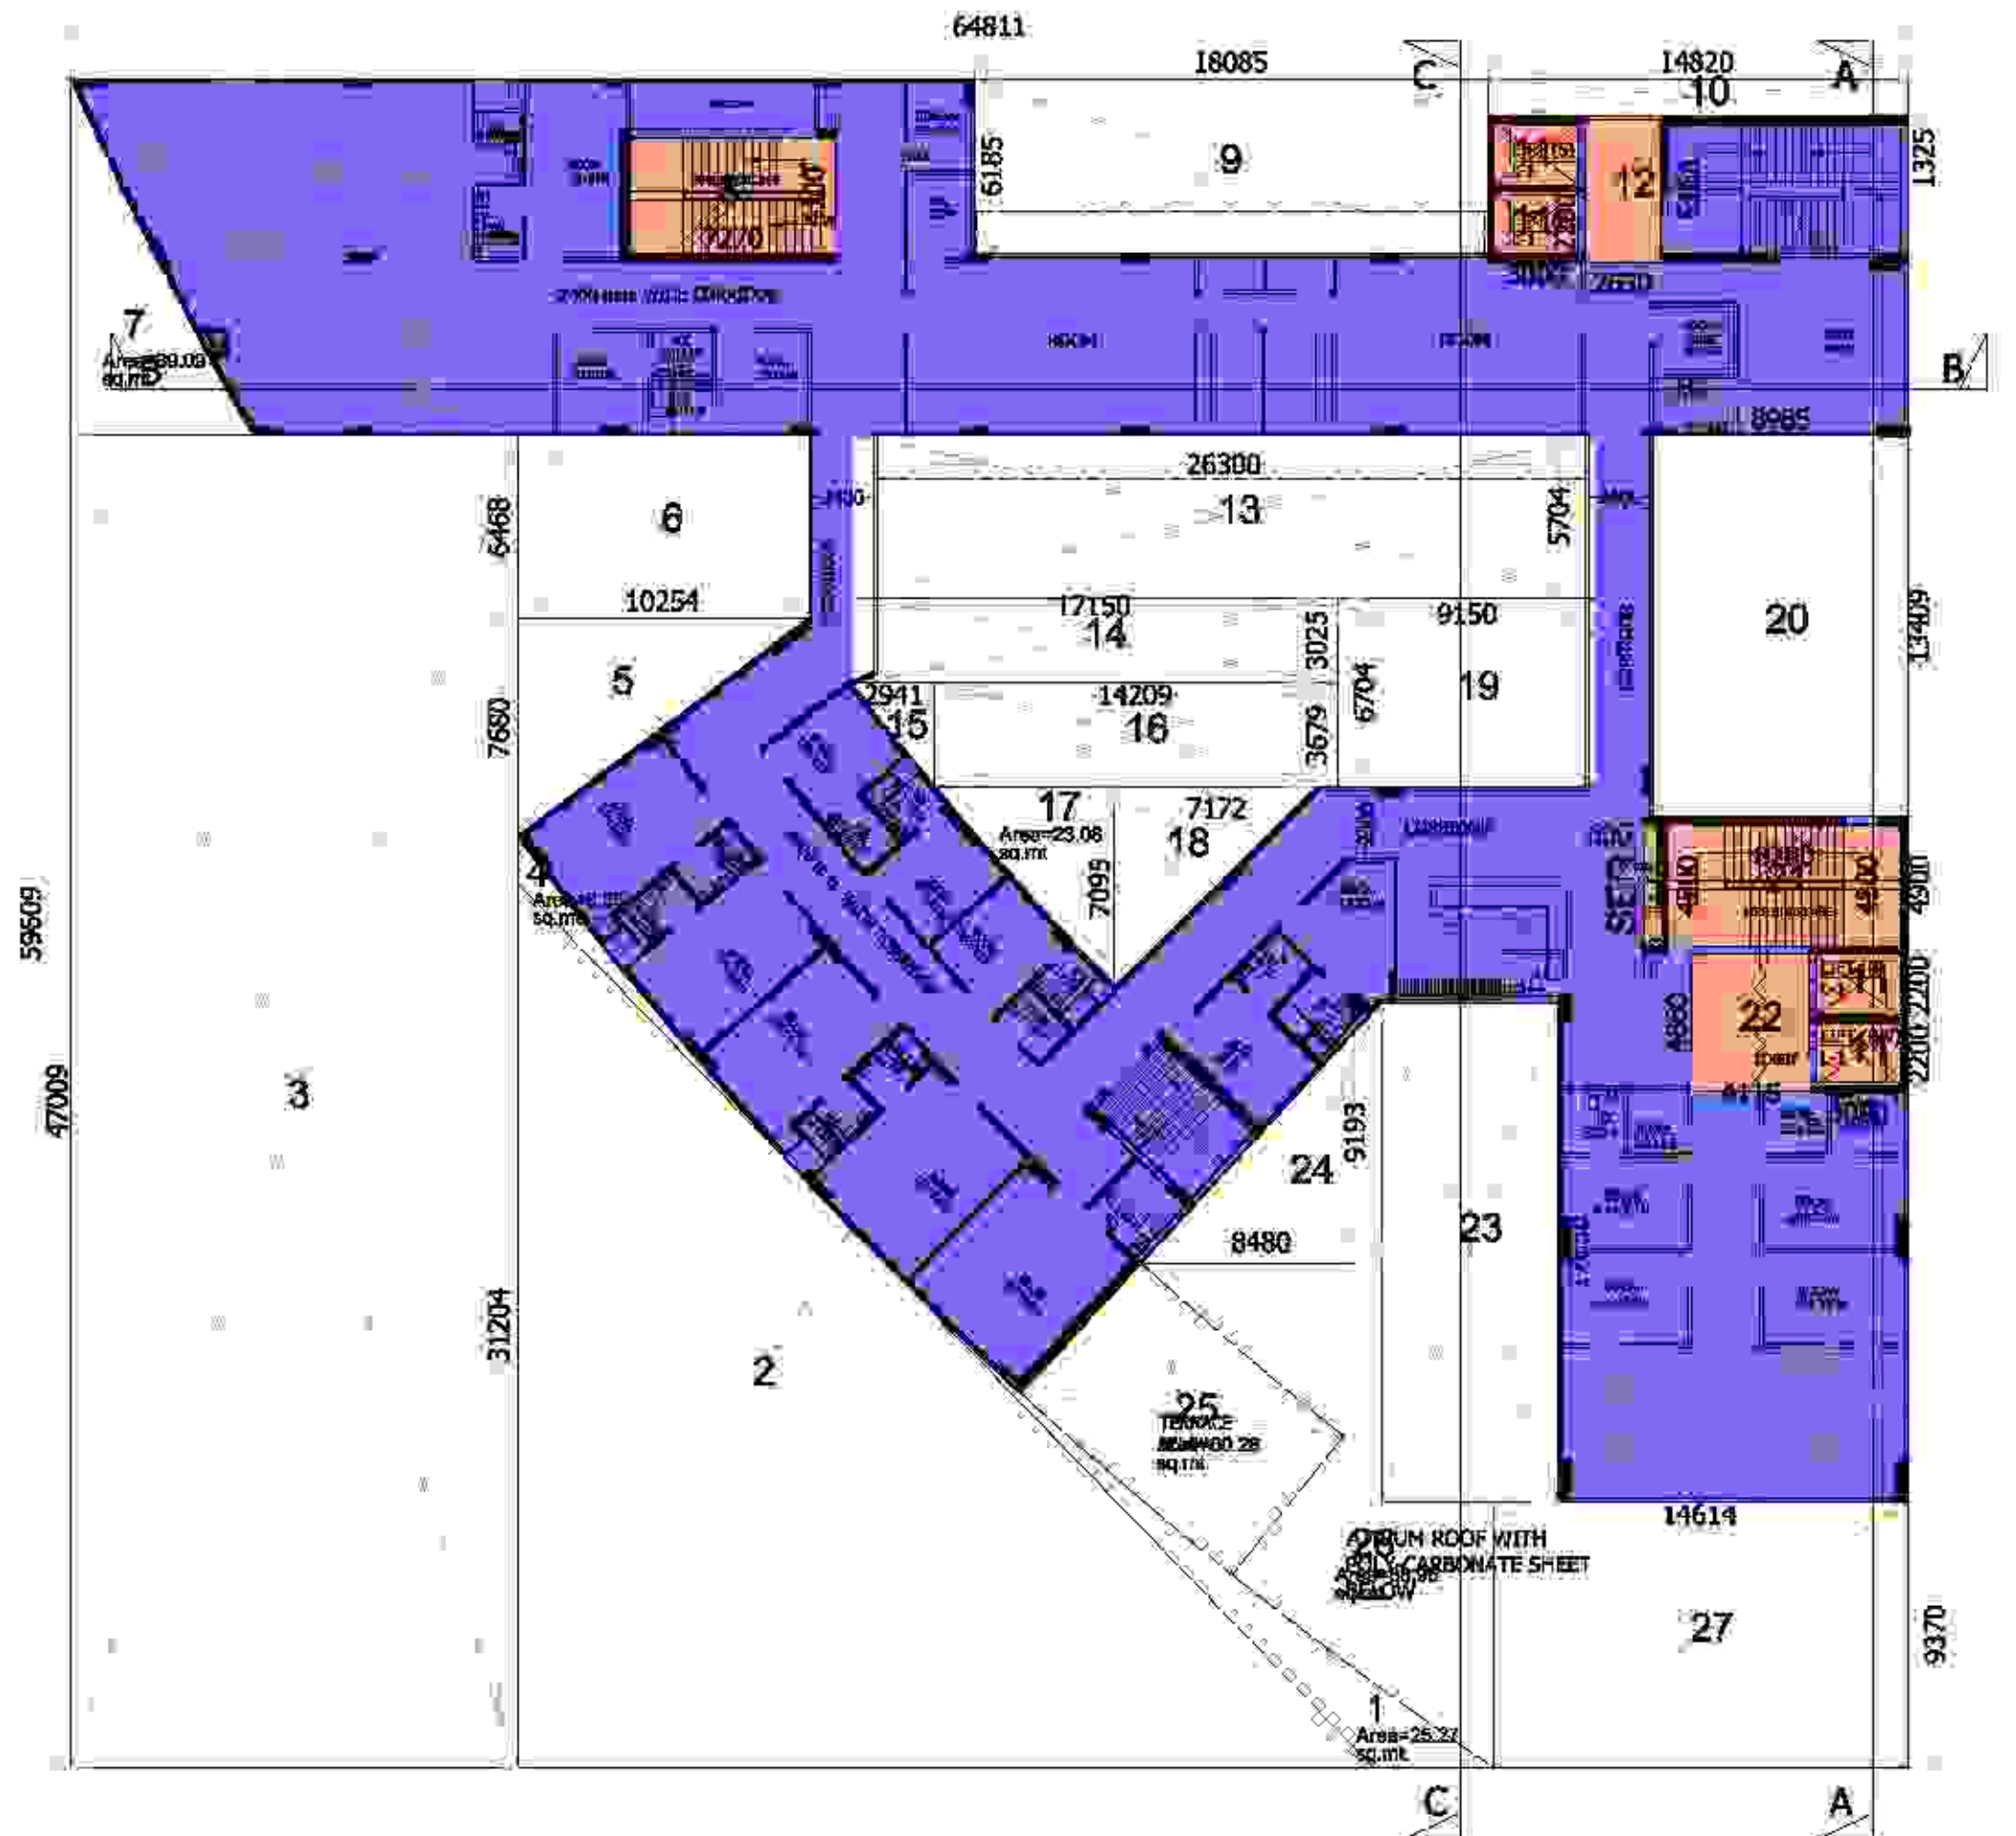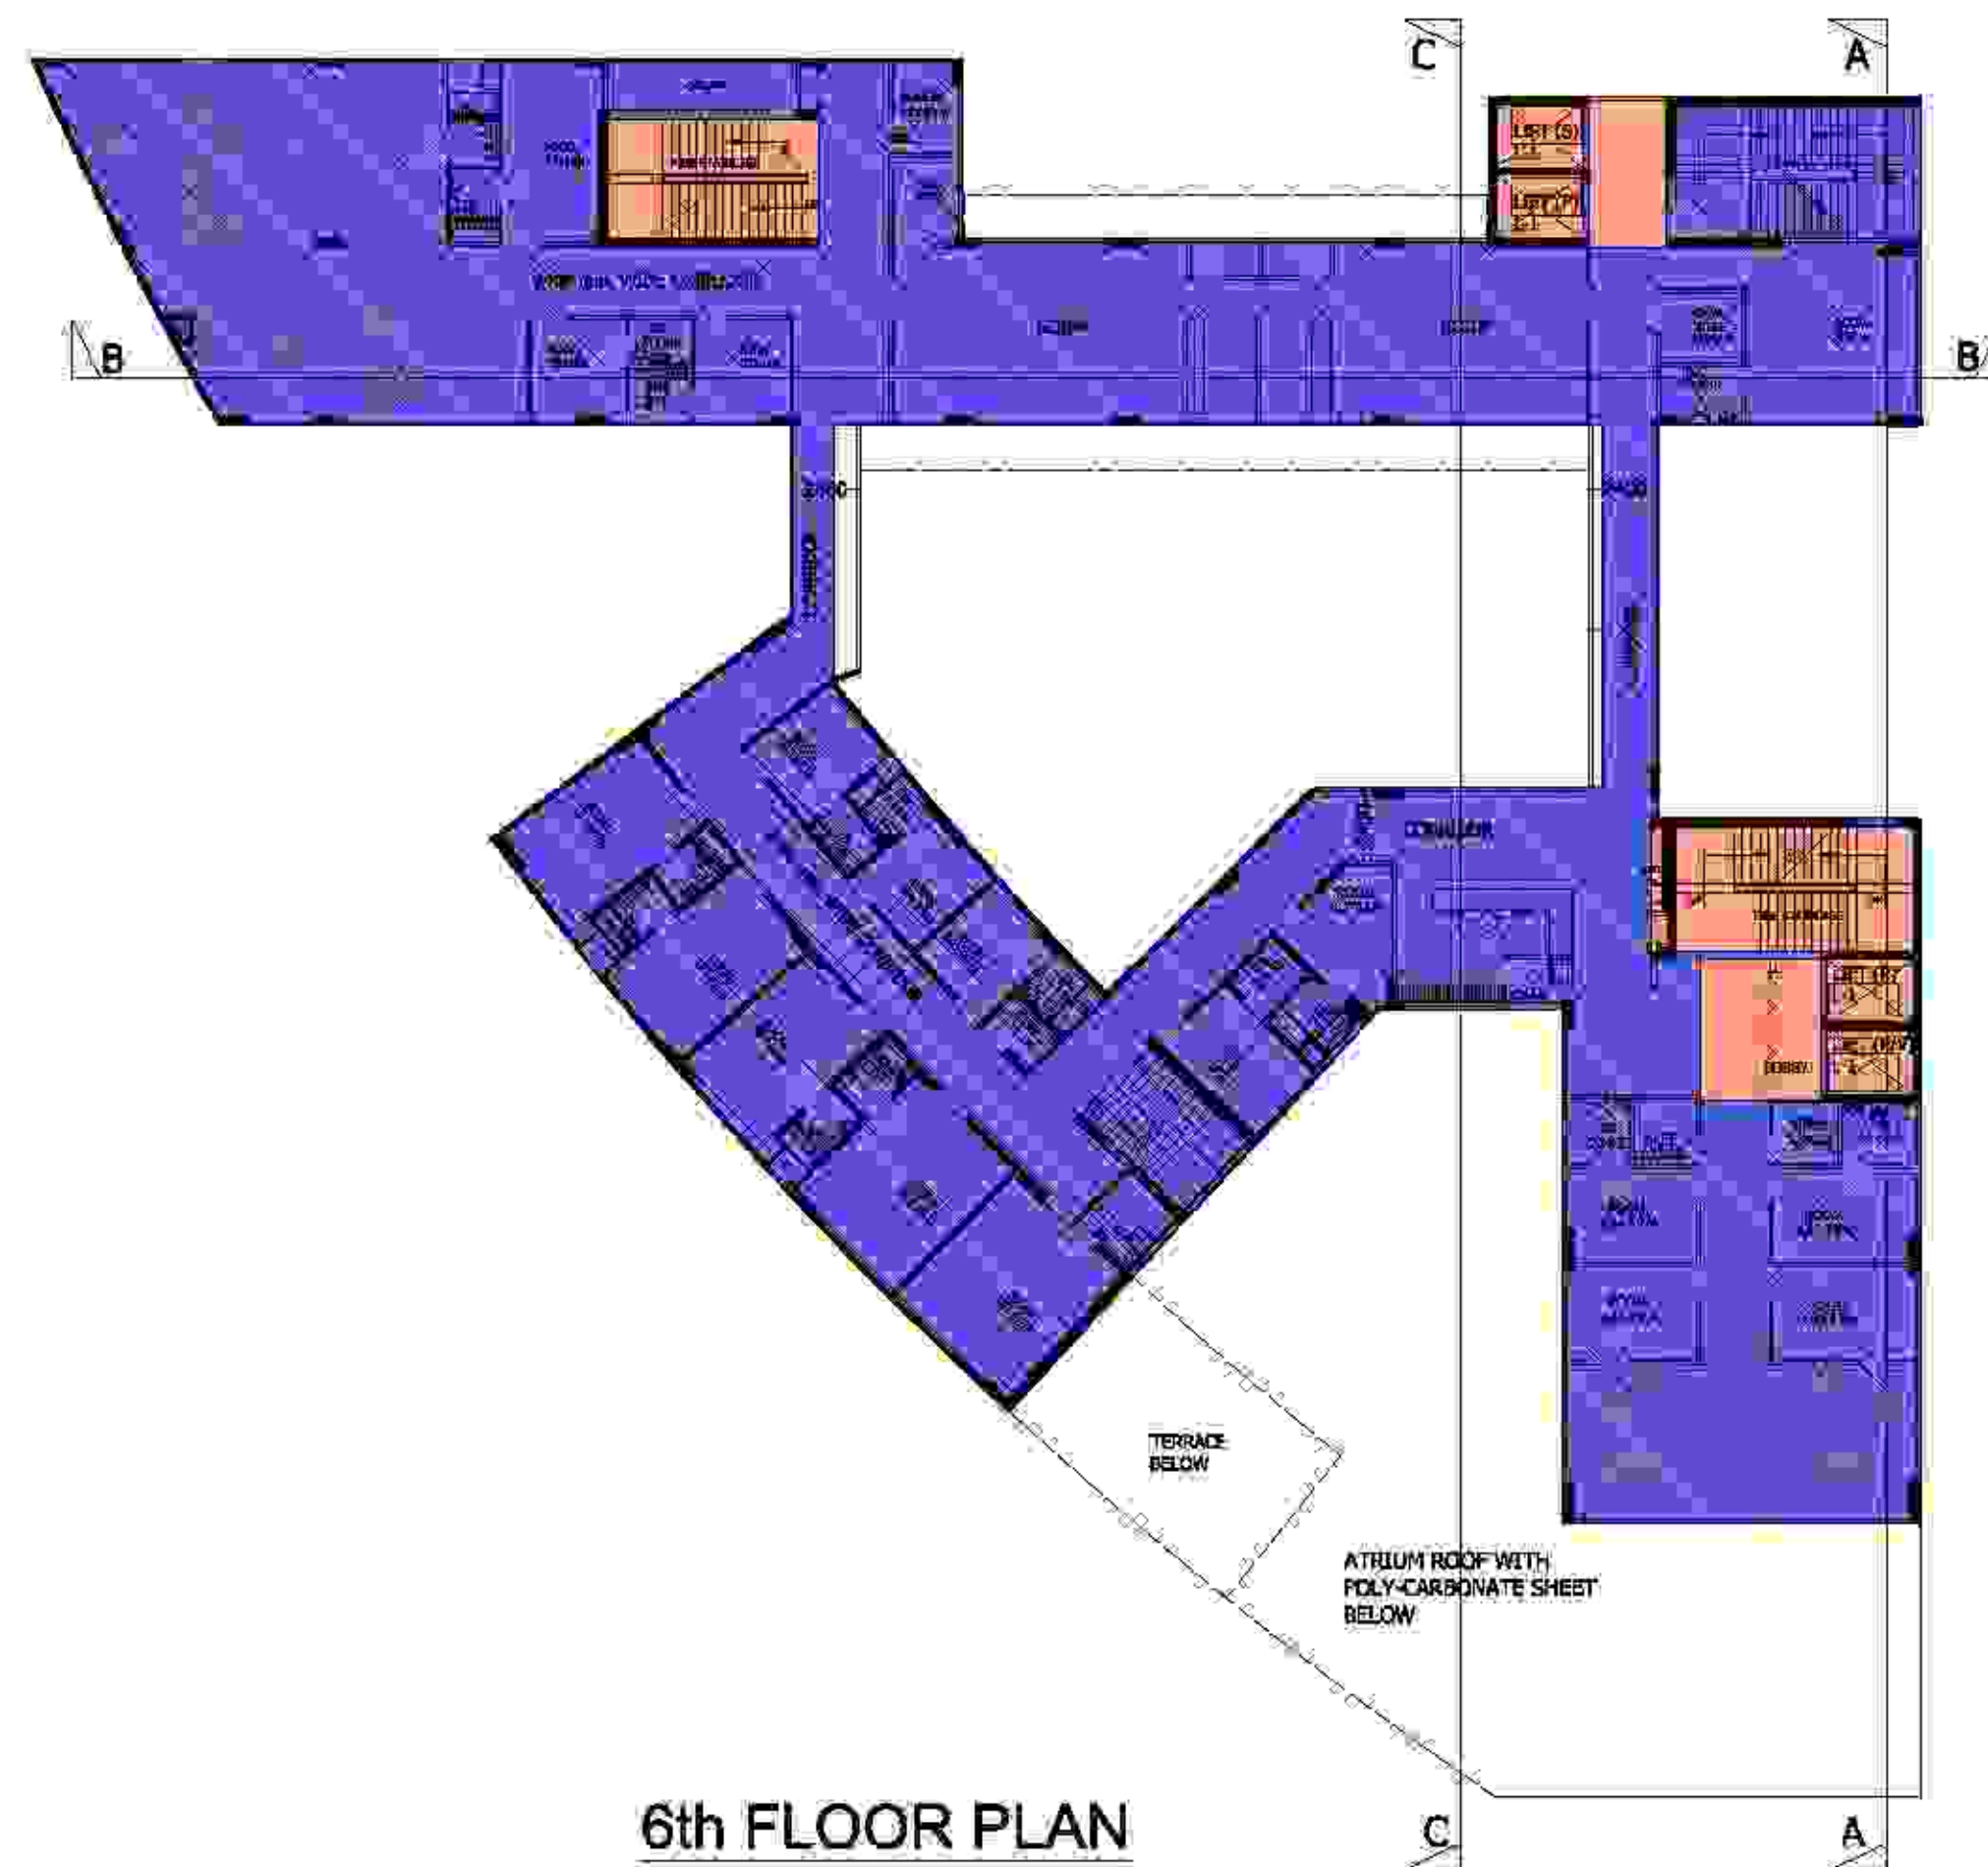

12 - 3rd, 4th, 5th, & 6th FLOOR							AREA IN SQ. MT	
NURSING HOME FAR AND 15% AREA DETAIL							15% PRESCRIBED FAR	
S.No	Nos	Length	X	Width	=	FAR		
TOTAL AREA	1	64.811	X	59.609	=	3863.32		
LESS AREA								
1	1	P-Line	X	25.270	=	26.27		
2	0.5	30.166	X	31.204	=	470.65		
3	1	15.792	X	47.009	=	742.37		
4	1	P-Line	X	6.250	=	6.25		
5	0.5	10.254	X	7.680	=	39.38		
6	1	10.254	X	6.468	=	66.32		
7	1	P-Line	X	39.090	=	39.09		
8-FIRE STAIR	1	7.270	X	4.100	=	29.81		
9	1	18.085	X	6.185	=	111.86		
10	1	14.820	X	1.325	=	19.64		
11-LIFT SHAFT	4	3.000	X	2.200	=	26.40		
12-LIFT LOBBY	1	2.630	X	5.160	=	13.57		
13	1	26.300	X	5.704	=	150.02		
14	1	17.150	X	3.025	=	51.80		
15	0.5	2.940	X	3.679	=	5.41		
16	1	14.208	X	3.679	=	52.27		
17	1	P-Line	X	23.080	=	23.08		
18	0.5	7.172	X	7.095	=	25.64		
19	1	9.150	X	6.704	=	61.34		
20	1	8.965	X	13.409	=	120.21		
21-FIRE STAIR	1	8.200	X	4.300	=	35.26		
SER	1	0.600	X	4.300	=	2.58		
22-LIFT LOBBY	1	4.115	X	4.860	=	20.00		
23	1	6.267	X	17.630	=	110.49		
24	0.5	8.480	X	9.193	=	38.98		
25	1	P-Line	X	60.280	=	60.28		
26	1	P-Line	X	48.960	=	88.98		
27	1	14.614	X	9.370	=	136.93		
Sub Total						2673.72		
TOTAL FAR AREA = TOTAL AREA - LESS AREA								
						3863.32	2673.72	1289.58
								127.62

LEGEND	
	FAR NURSING HOME
	15% PRESCRIBED FAR
	NURSING HOME (NH-3)

CLIENT :-

GAURSONS PROMOTERS PRIVATE LIMITED

GAUR BEZ PARK, PLOT NO.-1, ABHAY KHAND-II,

INDIRAPURAM, GHAZIABAD

PROJECT :-

PROPOSED COMMUNITY FACILITIES PROJECT

"GAUR CITY ARCADE"

(Packet-II) GAUR CITY-2, AT PLOT NO. GH-3,

SECTOR 16-C, GREATER NOIDA

SCALE :-

TITLE :-



6th FLOOR PLAN & AREA DETAIL

OWNER'S SIGN

ARCHITECT SIGN

DRG. NO. :-


SD-12

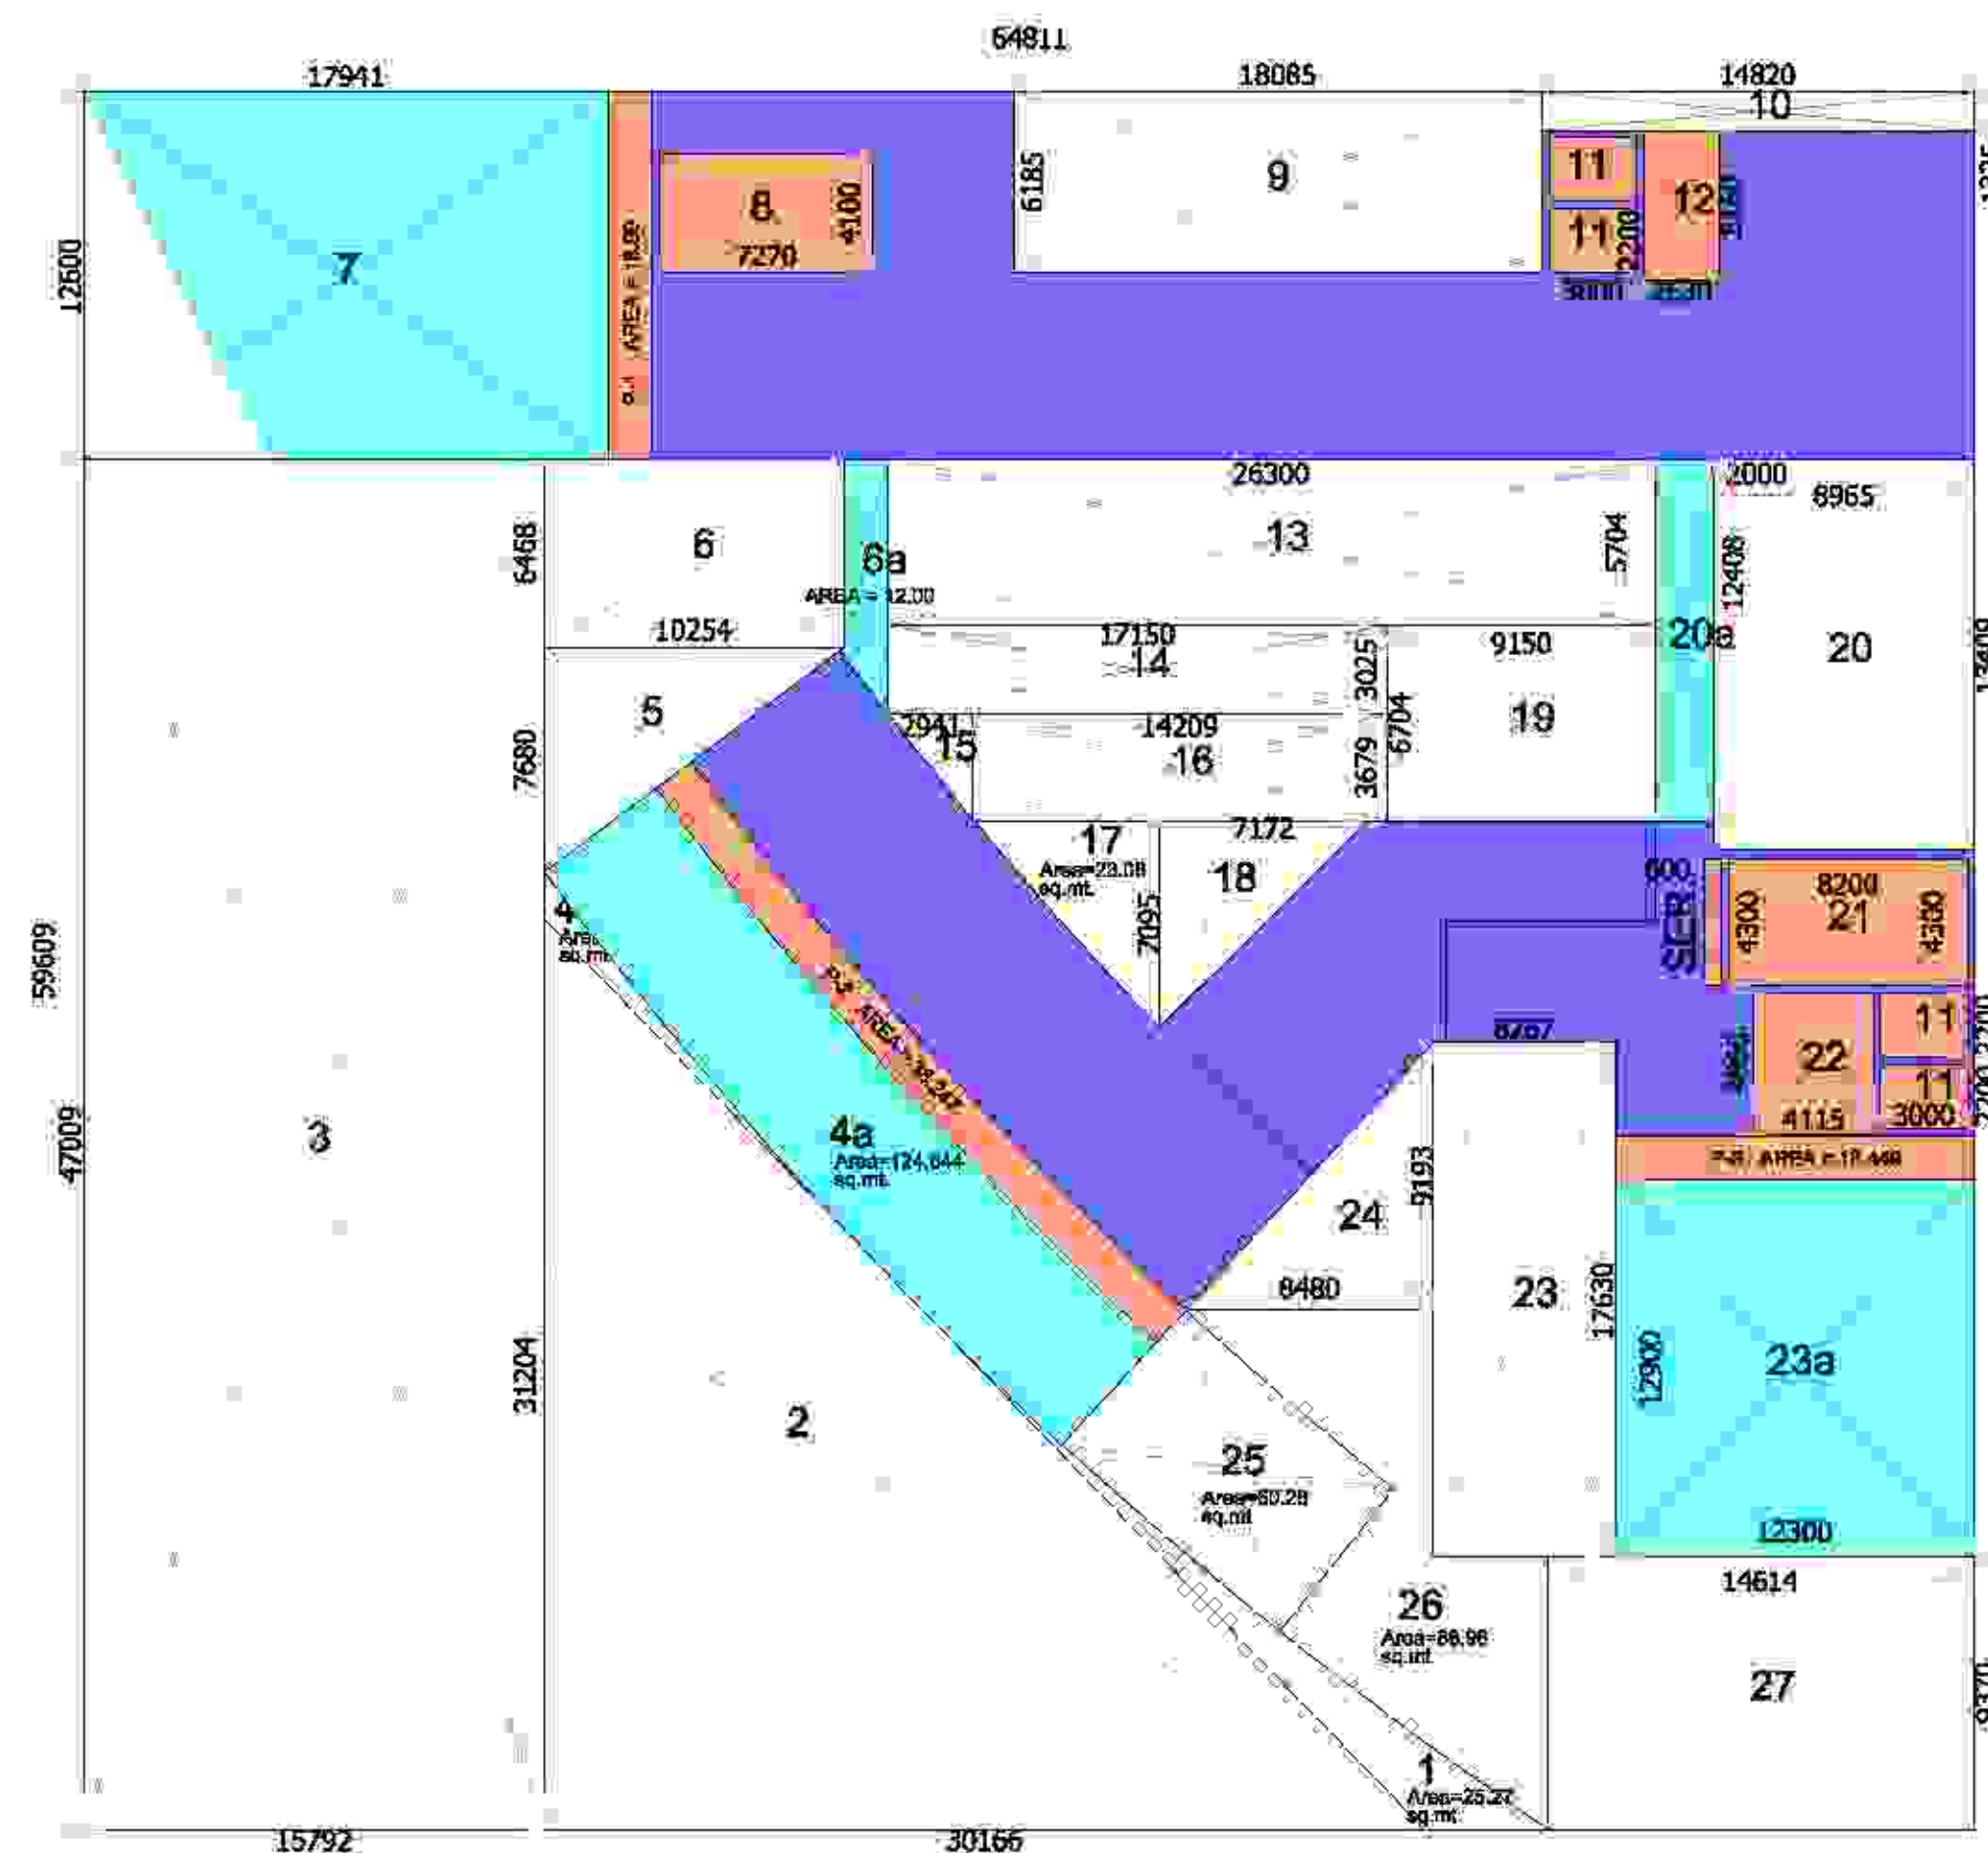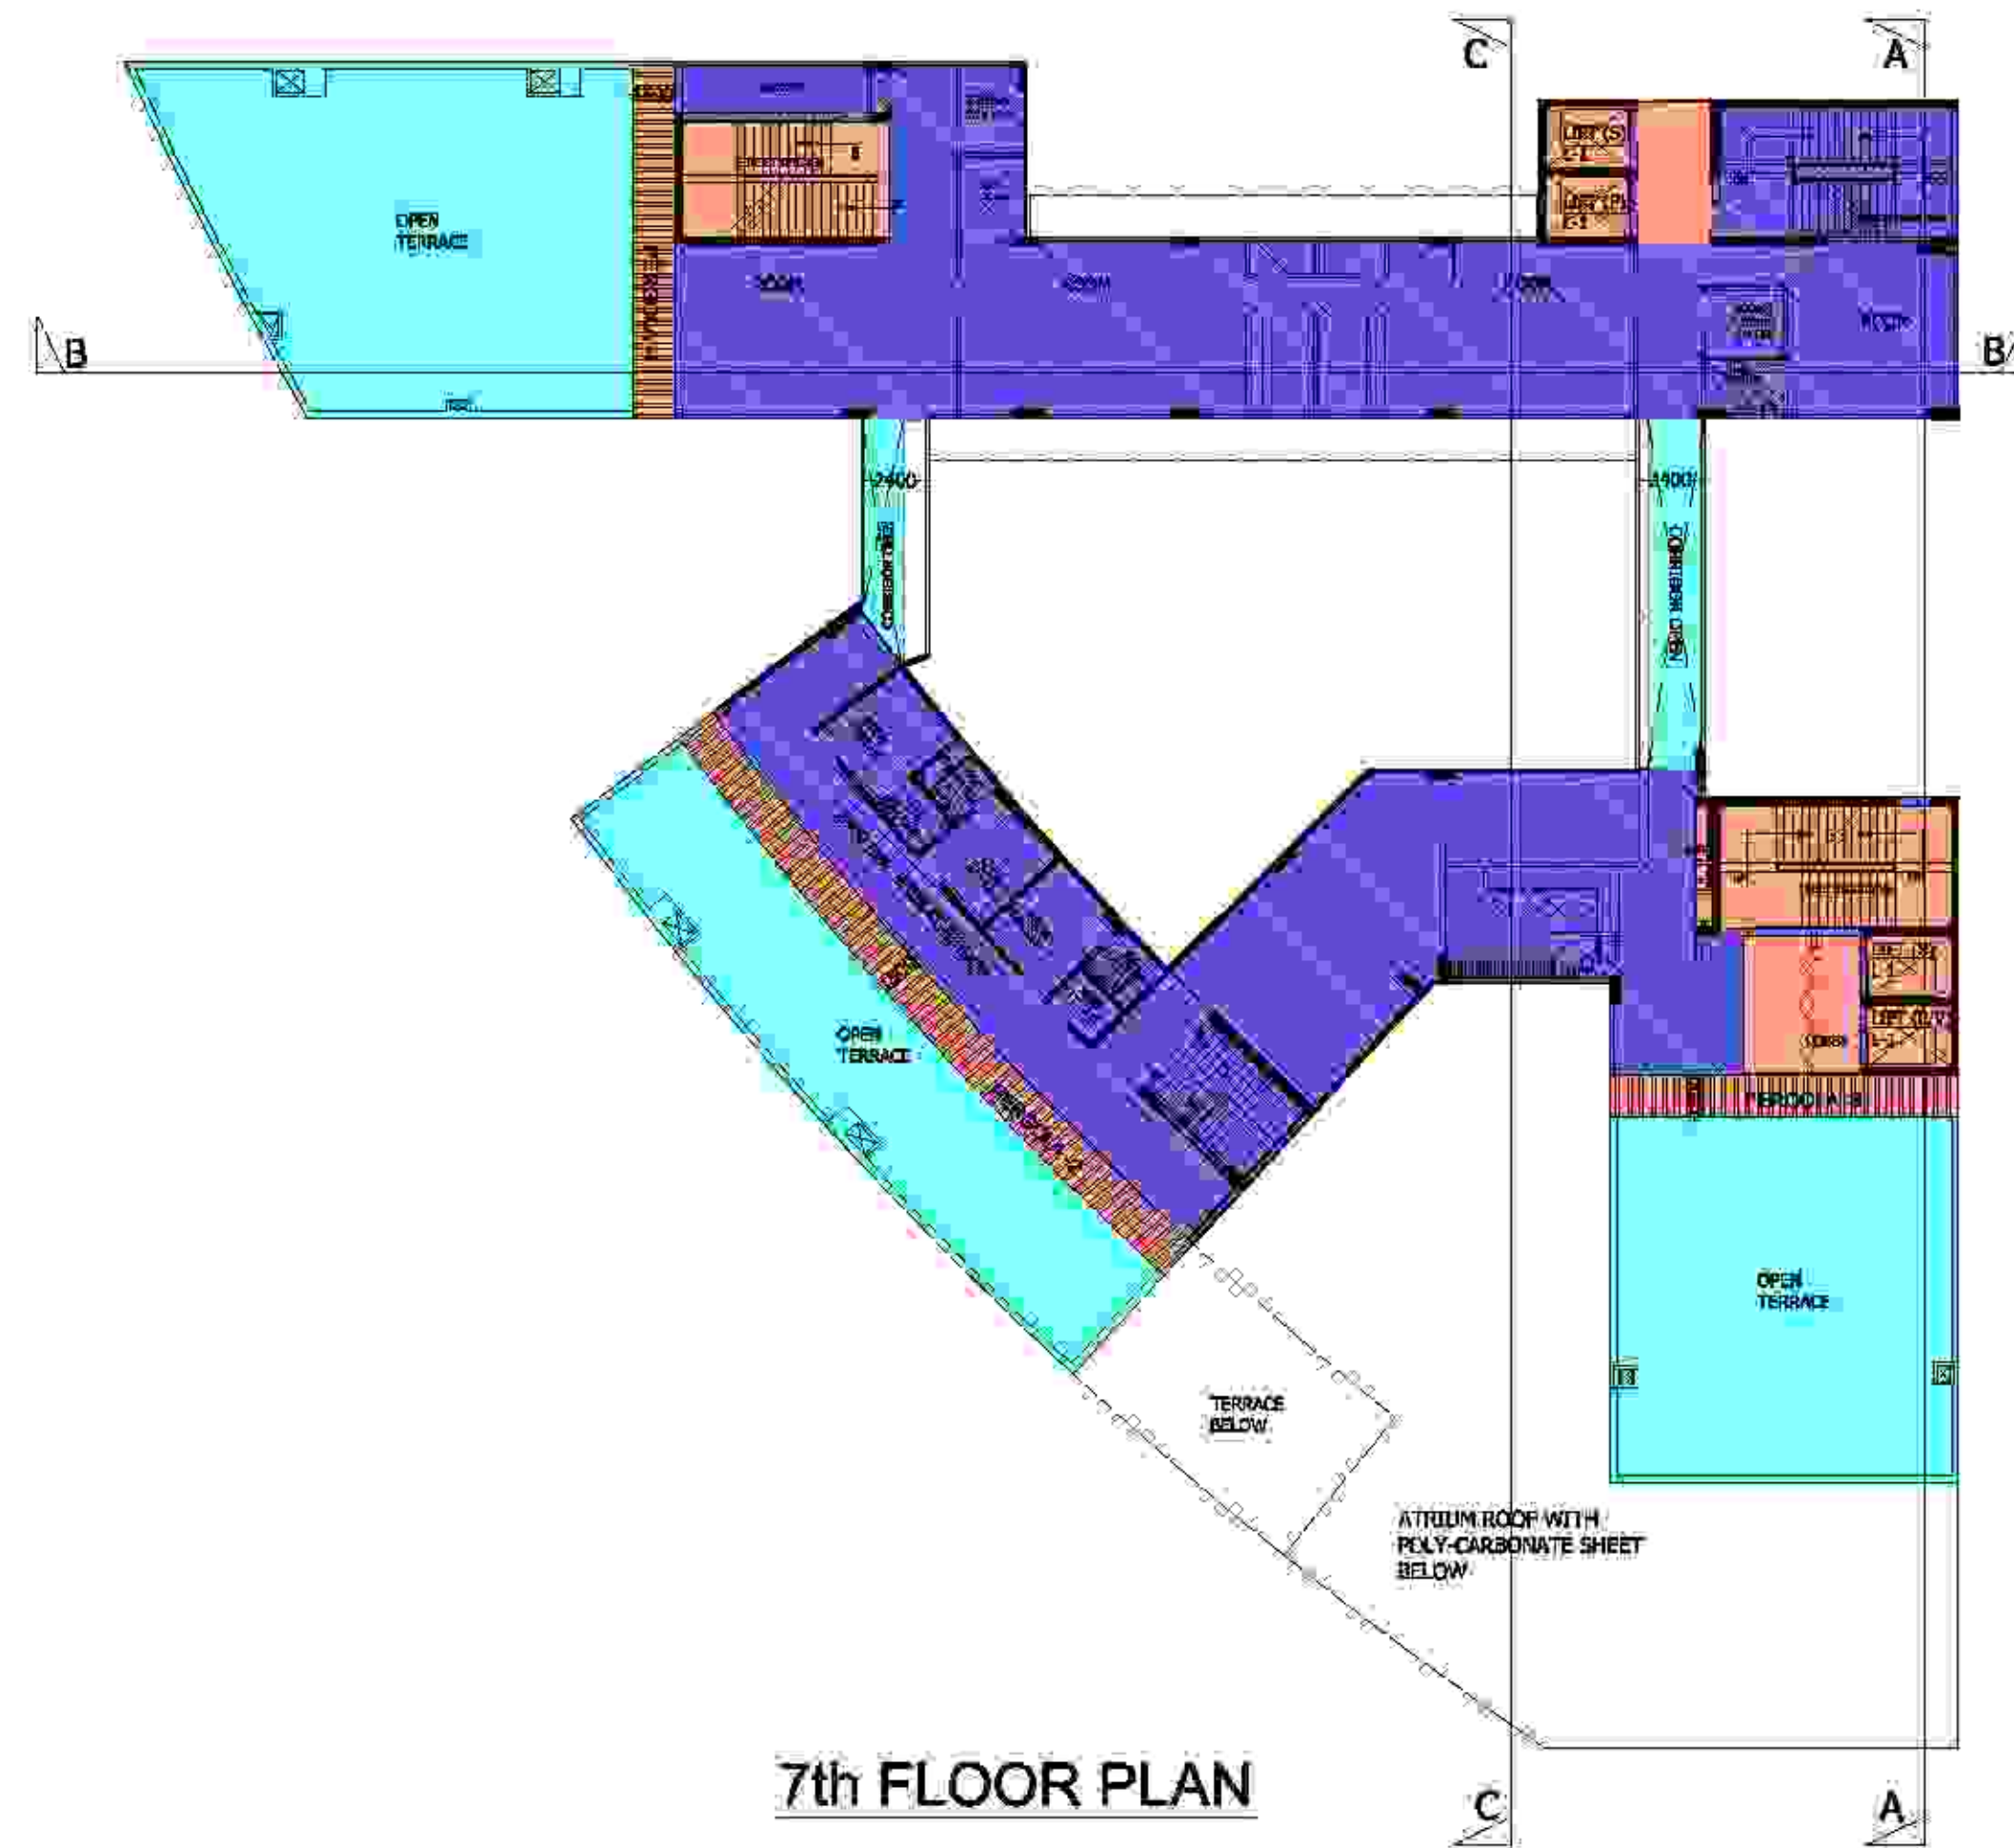


13- 7th FLOOR						AREA IN SQ. MT.	
NURSING HOME FAR AND 15% AREA DETAIL						15% PRESCRIBED FAR	
S.No	Loc	Length	X	Width	=	FAR	
TOTAL AREA		64,811	X	58,609	=	3863.32	
LESS AREA							
1		P-Line	X	25.270	=	25.27	
2	0.5	30.168	X	31.204	=	470.88	
3		15.792	X	47.009	=	742.37	
4		P-Line	X	8.260	=	8.26	
4a		1.000	X	124.844	=	124.84	
5	0.5	10.264	X	7.680	=	38.38	
6		10.254	X	8.488	=	86.33	
6a		1.000	X	12.000	=	12.00	
7		12.810	X	12.810	=	228.06	
8-FIRE STAIR		7.270	X	4.100	=	29.81	29.81
9		18.085	X	5.185	=	111.28	
10		14.820	X	1.325	=	19.64	
11-LIFT SHAFT		3.000	X	2.200	=	26.40	26.40
12-LIFT LOBBY		2.630	X	5.160	=	13.57	13.57
13		26.300	X	5.704	=	150.02	
14		17.150	X	3.025	=	51.89	
15	0.5	2.840	X	3.578	=	5.41	
16		18.209	X	3.678	=	52.27	
17		P-Line	X	23.080	=	23.08	
18	0.5	7.172	X	7.095	=	25.44	
19		9.150	X	6.704	=	61.34	
20		8.985	X	13.409	=	120.21	
20a		2.000	X	12.408	=	24.82	
21-FIRE STAIR		8.230	X	4.300	=	35.28	35.28
SER		0.500	X	4.300	=	2.68	2.68
22-LIFT LOBBY		4.115	X	4.680	=	20.00	20.00
23		8.267	X	17.630	=	110.48	
23a		12.300	X	12.900	=	158.57	
24	0.5	5.480	X	9.193	=	35.98	
25		P-Line	X	60.280	=	60.28	
26		P-Line	X	88.960	=	88.96	
27		14.814	X	9.370	=	138.93	
P-1 (PERGOLA)		1.000	X	18.800	=	18.80	18.80
P-2 (PERGOLA)		1.000	X	38.247	=	38.25	38.25
P-3 (PERGOLA)		1.000	X	18.448	=	18.45	18.45
Sub Total					=	3156.52	
TOTAL FAR AREA = TOTAL AREA - LESS AREA					=	3863.32	203.11

LEGEND	
	FAR NURSING HOME
	15% PRESCRIBED FAR
	OPEN TERRACE/ CORRIDOR
	NURSING HOME (NH-3)


CLIENT :-	
GAURSONS PROMOTERS PRIVATE LIMITED	
GAUR BIZ PARK, PLOT NO.-I, ABHAY KHAND -II,	
INDRAPURAM, GHAZIABAD	
PROJECT :-	
PROPOSED COMMUNITY FACILITIES PROJECT	
"GAUR CITY ARCADE "	
(Pocket-II) GAUR CITY-2, AT PLOT NO. GB-3,	
SECTOR 16-C, GREATER NOIDA	
SUBMISSION	
SCALE :-	
TITLE :-	
7th FLOOR PLAN & AREA DETAIL	
OWNER'S SIGN	ARCHITECT SIGN
DRG. NO. :- SD-13	

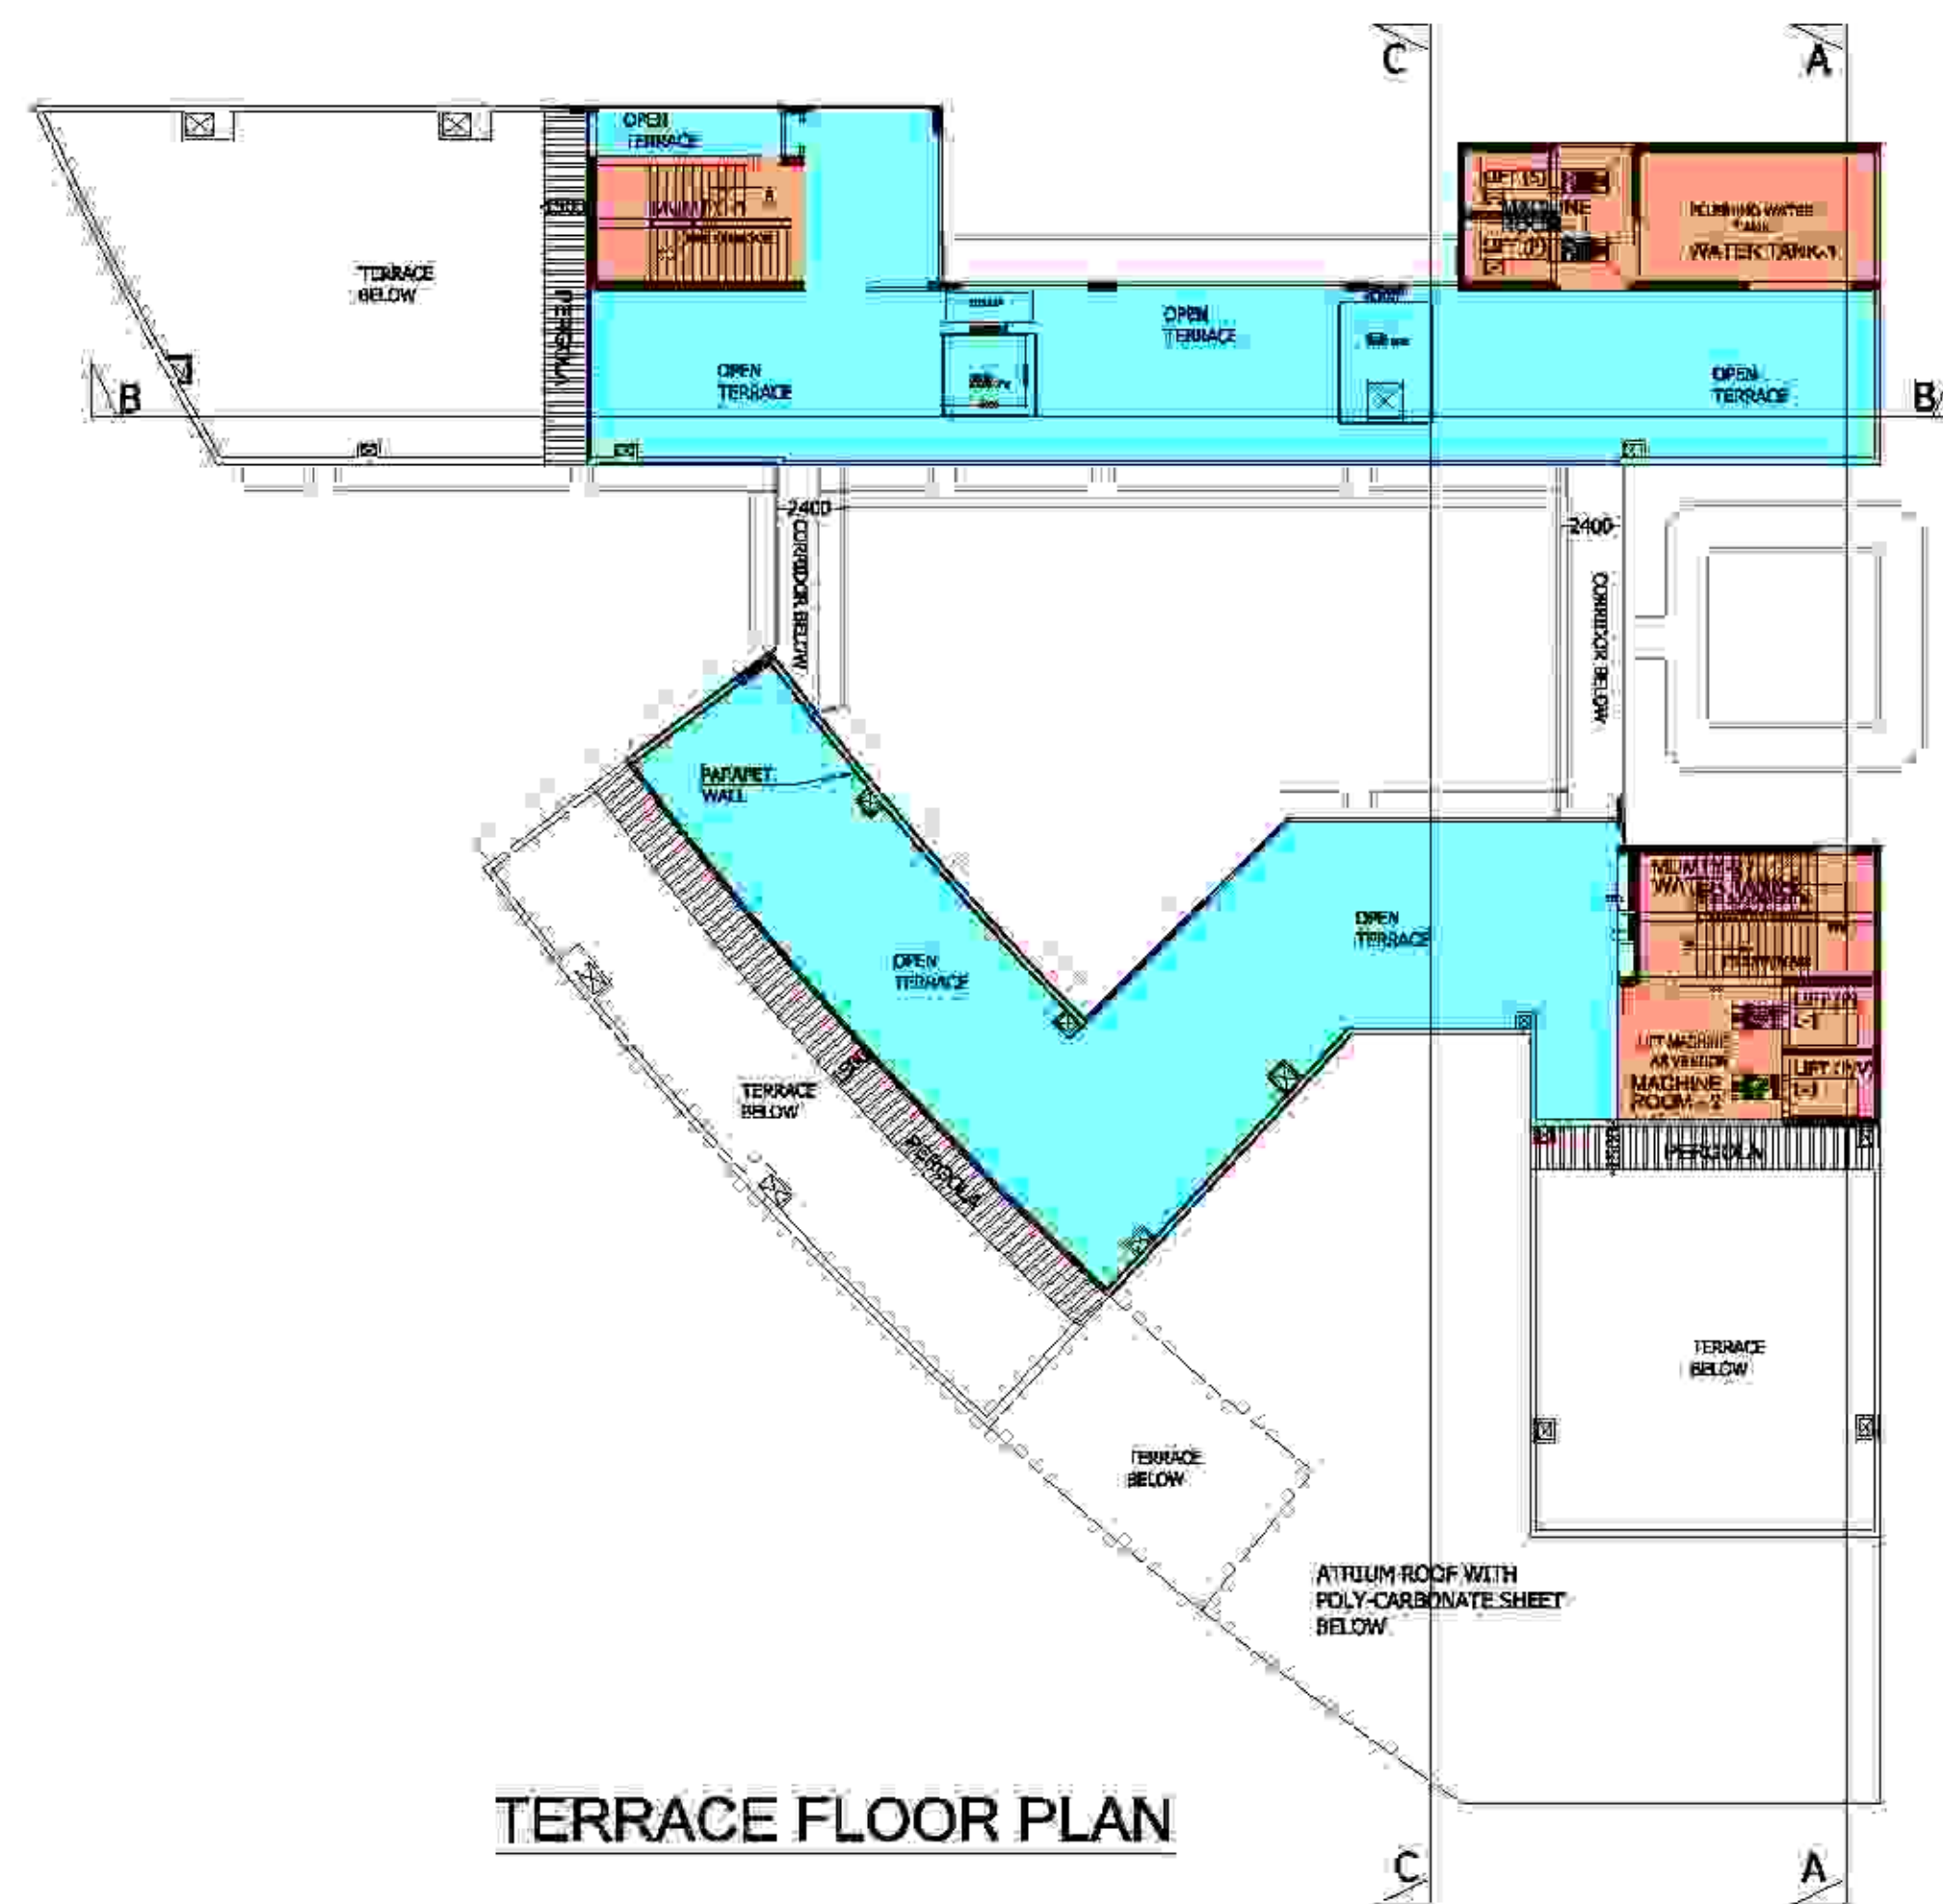

TERRACE FLOOR PLAN

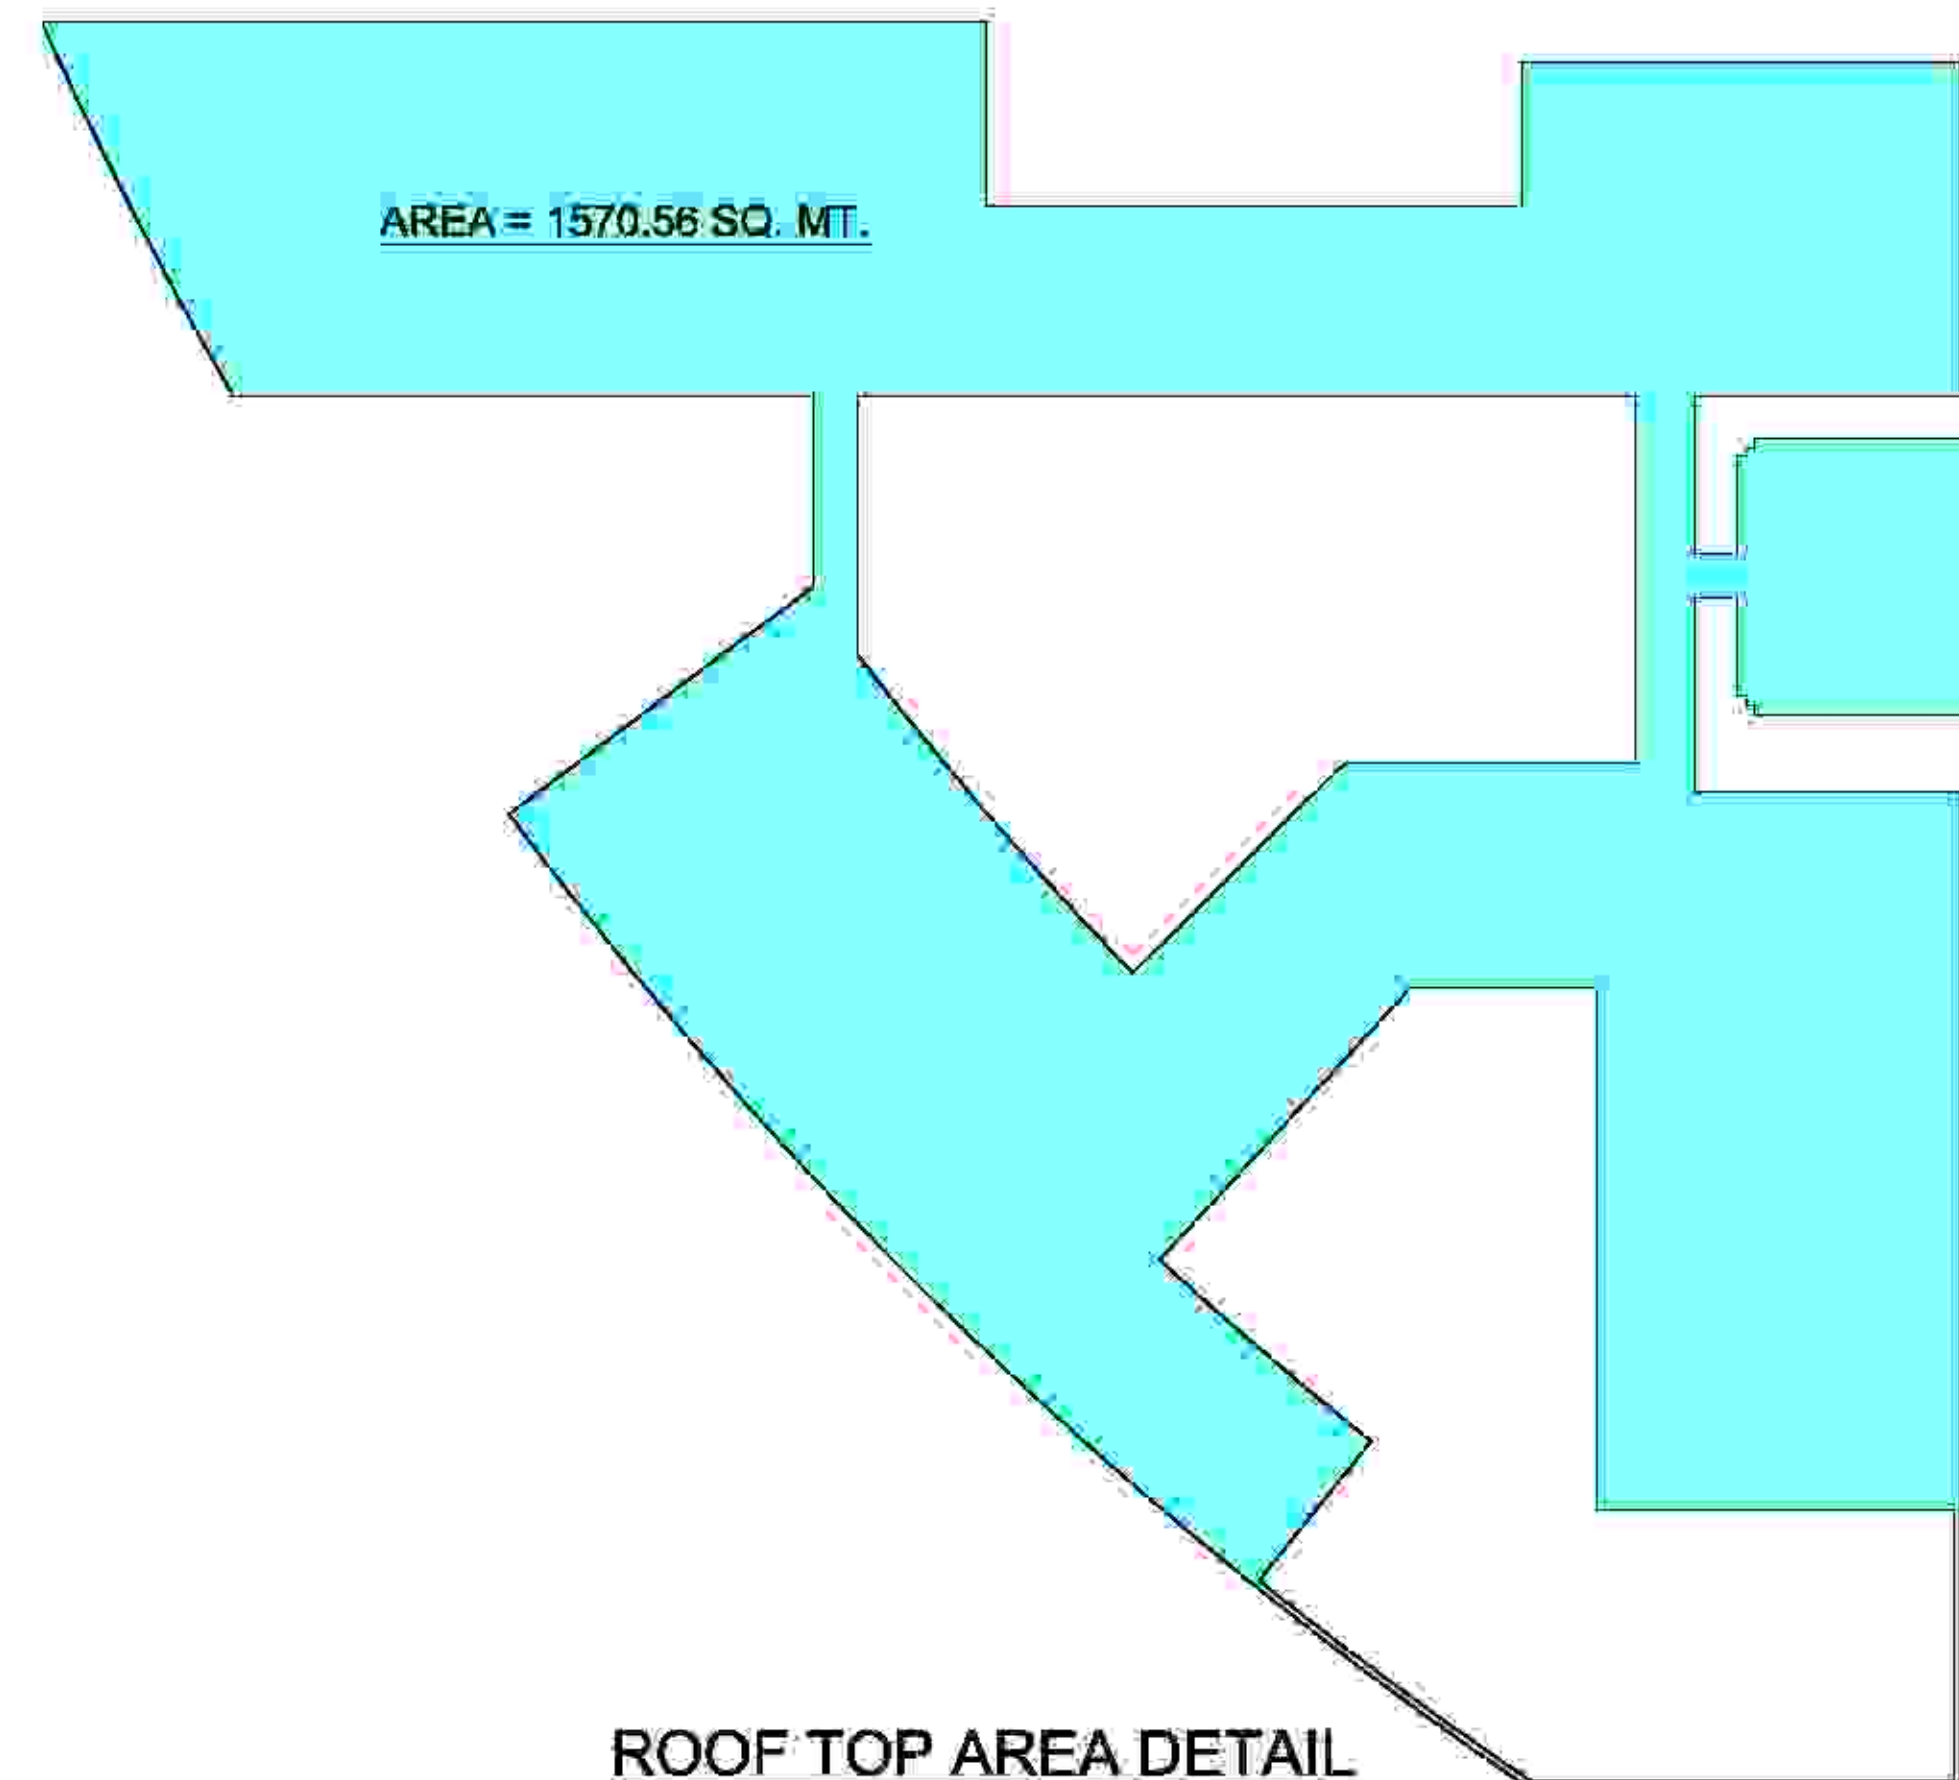


ROOF TOP AREA DETAIL

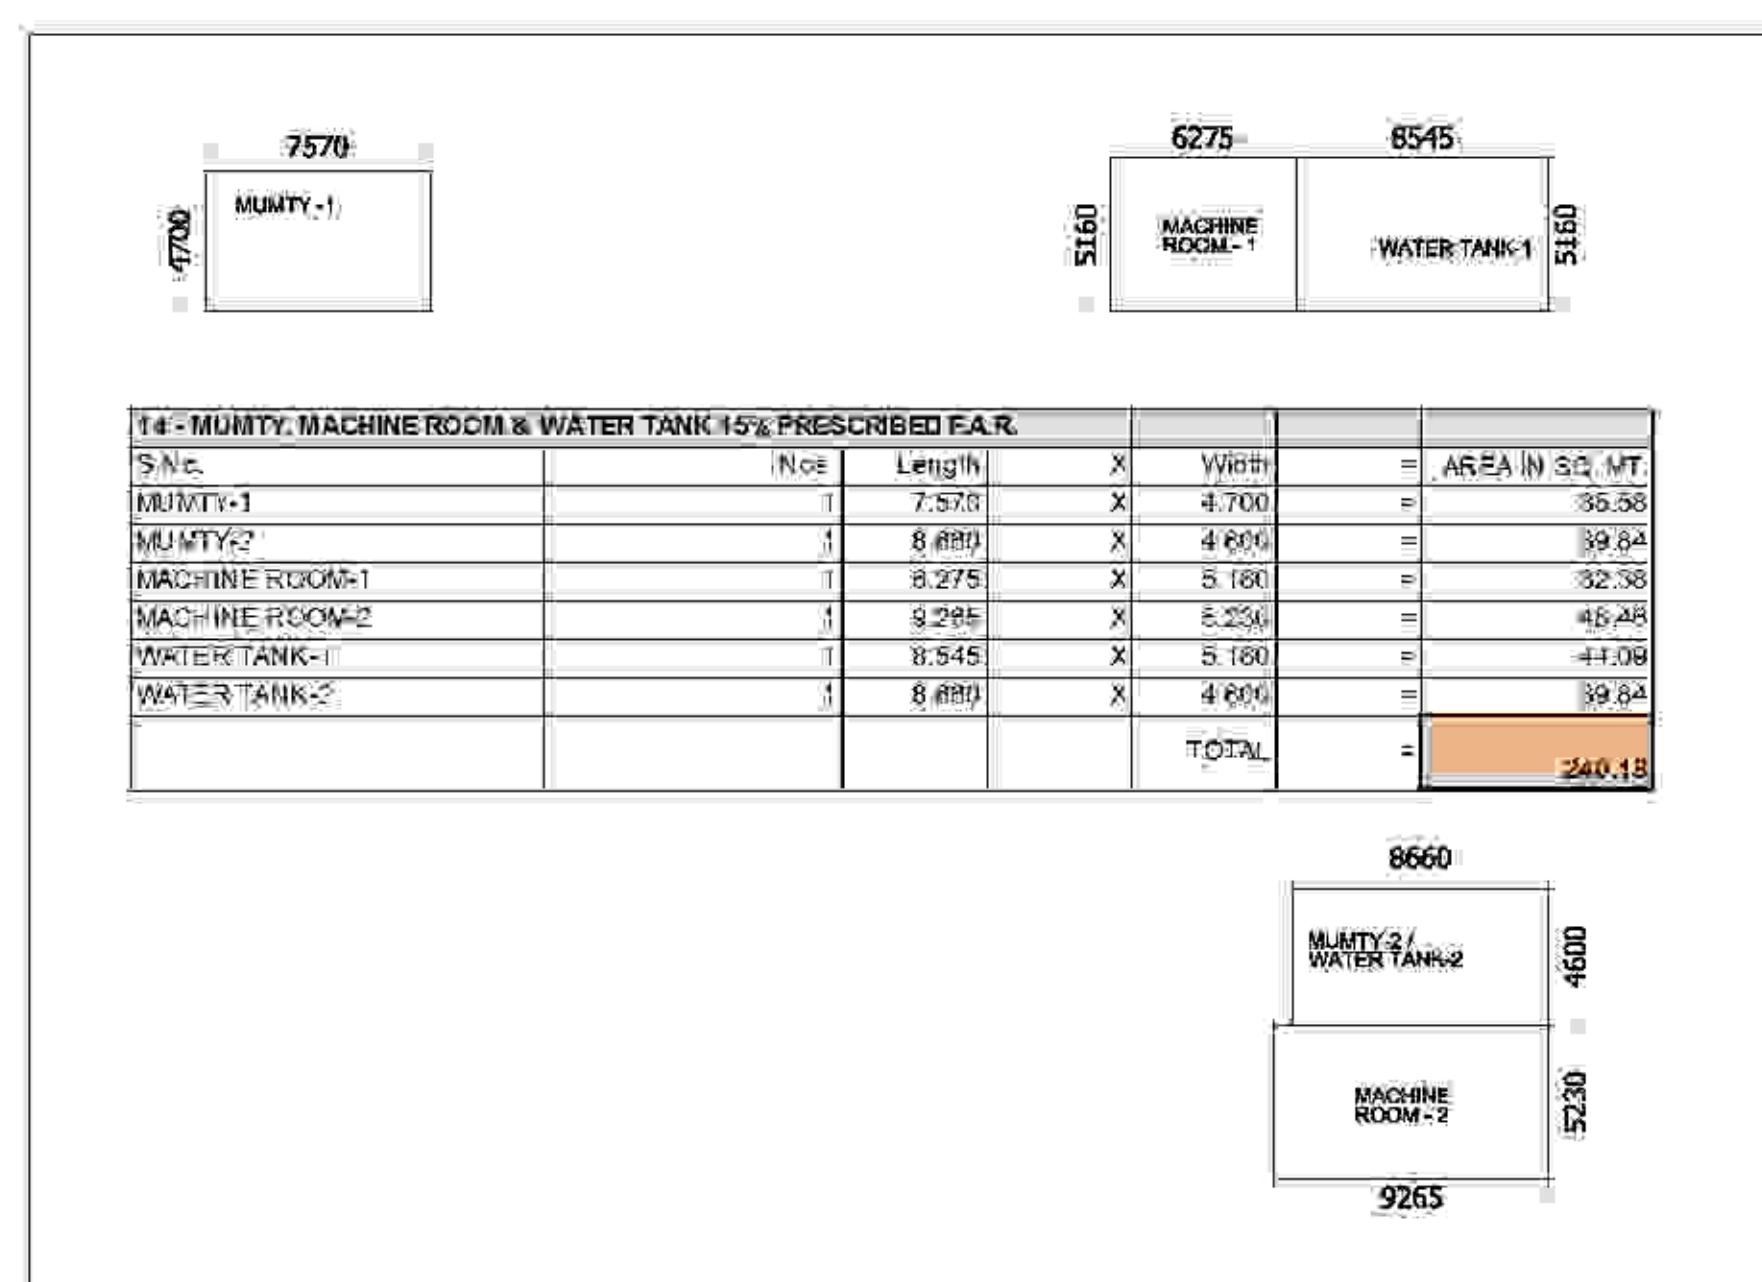


LEGEND	
	15% PRESCRIBED FAR
	OPEN TERRACE/ CORRIDOR


CLIENT :- GAURSONS PROMOTERS PRIVATE LIMITED GAUR BIZ PARK, PLOT NO.-1, ABHAY KHAND -II, INDIRAPURAM, GHAZIABAD	
PROJECT :- PROPOSED COMMUNITY FACILITIES PROJECT "GAUR CITY ARCADE " (Pocket-II) GAUR CITY-2, AT PLOT NO. GH-3, SECTOR 16-C, GREATER NOIDA	
SUBMISSION	
SCALE :-	
TITLE :- TERRACE PLAN & AREA DETAIL	
OWNER'S SIGN	ARCHITECT SIGN
DRG. NO. :- SD-14	

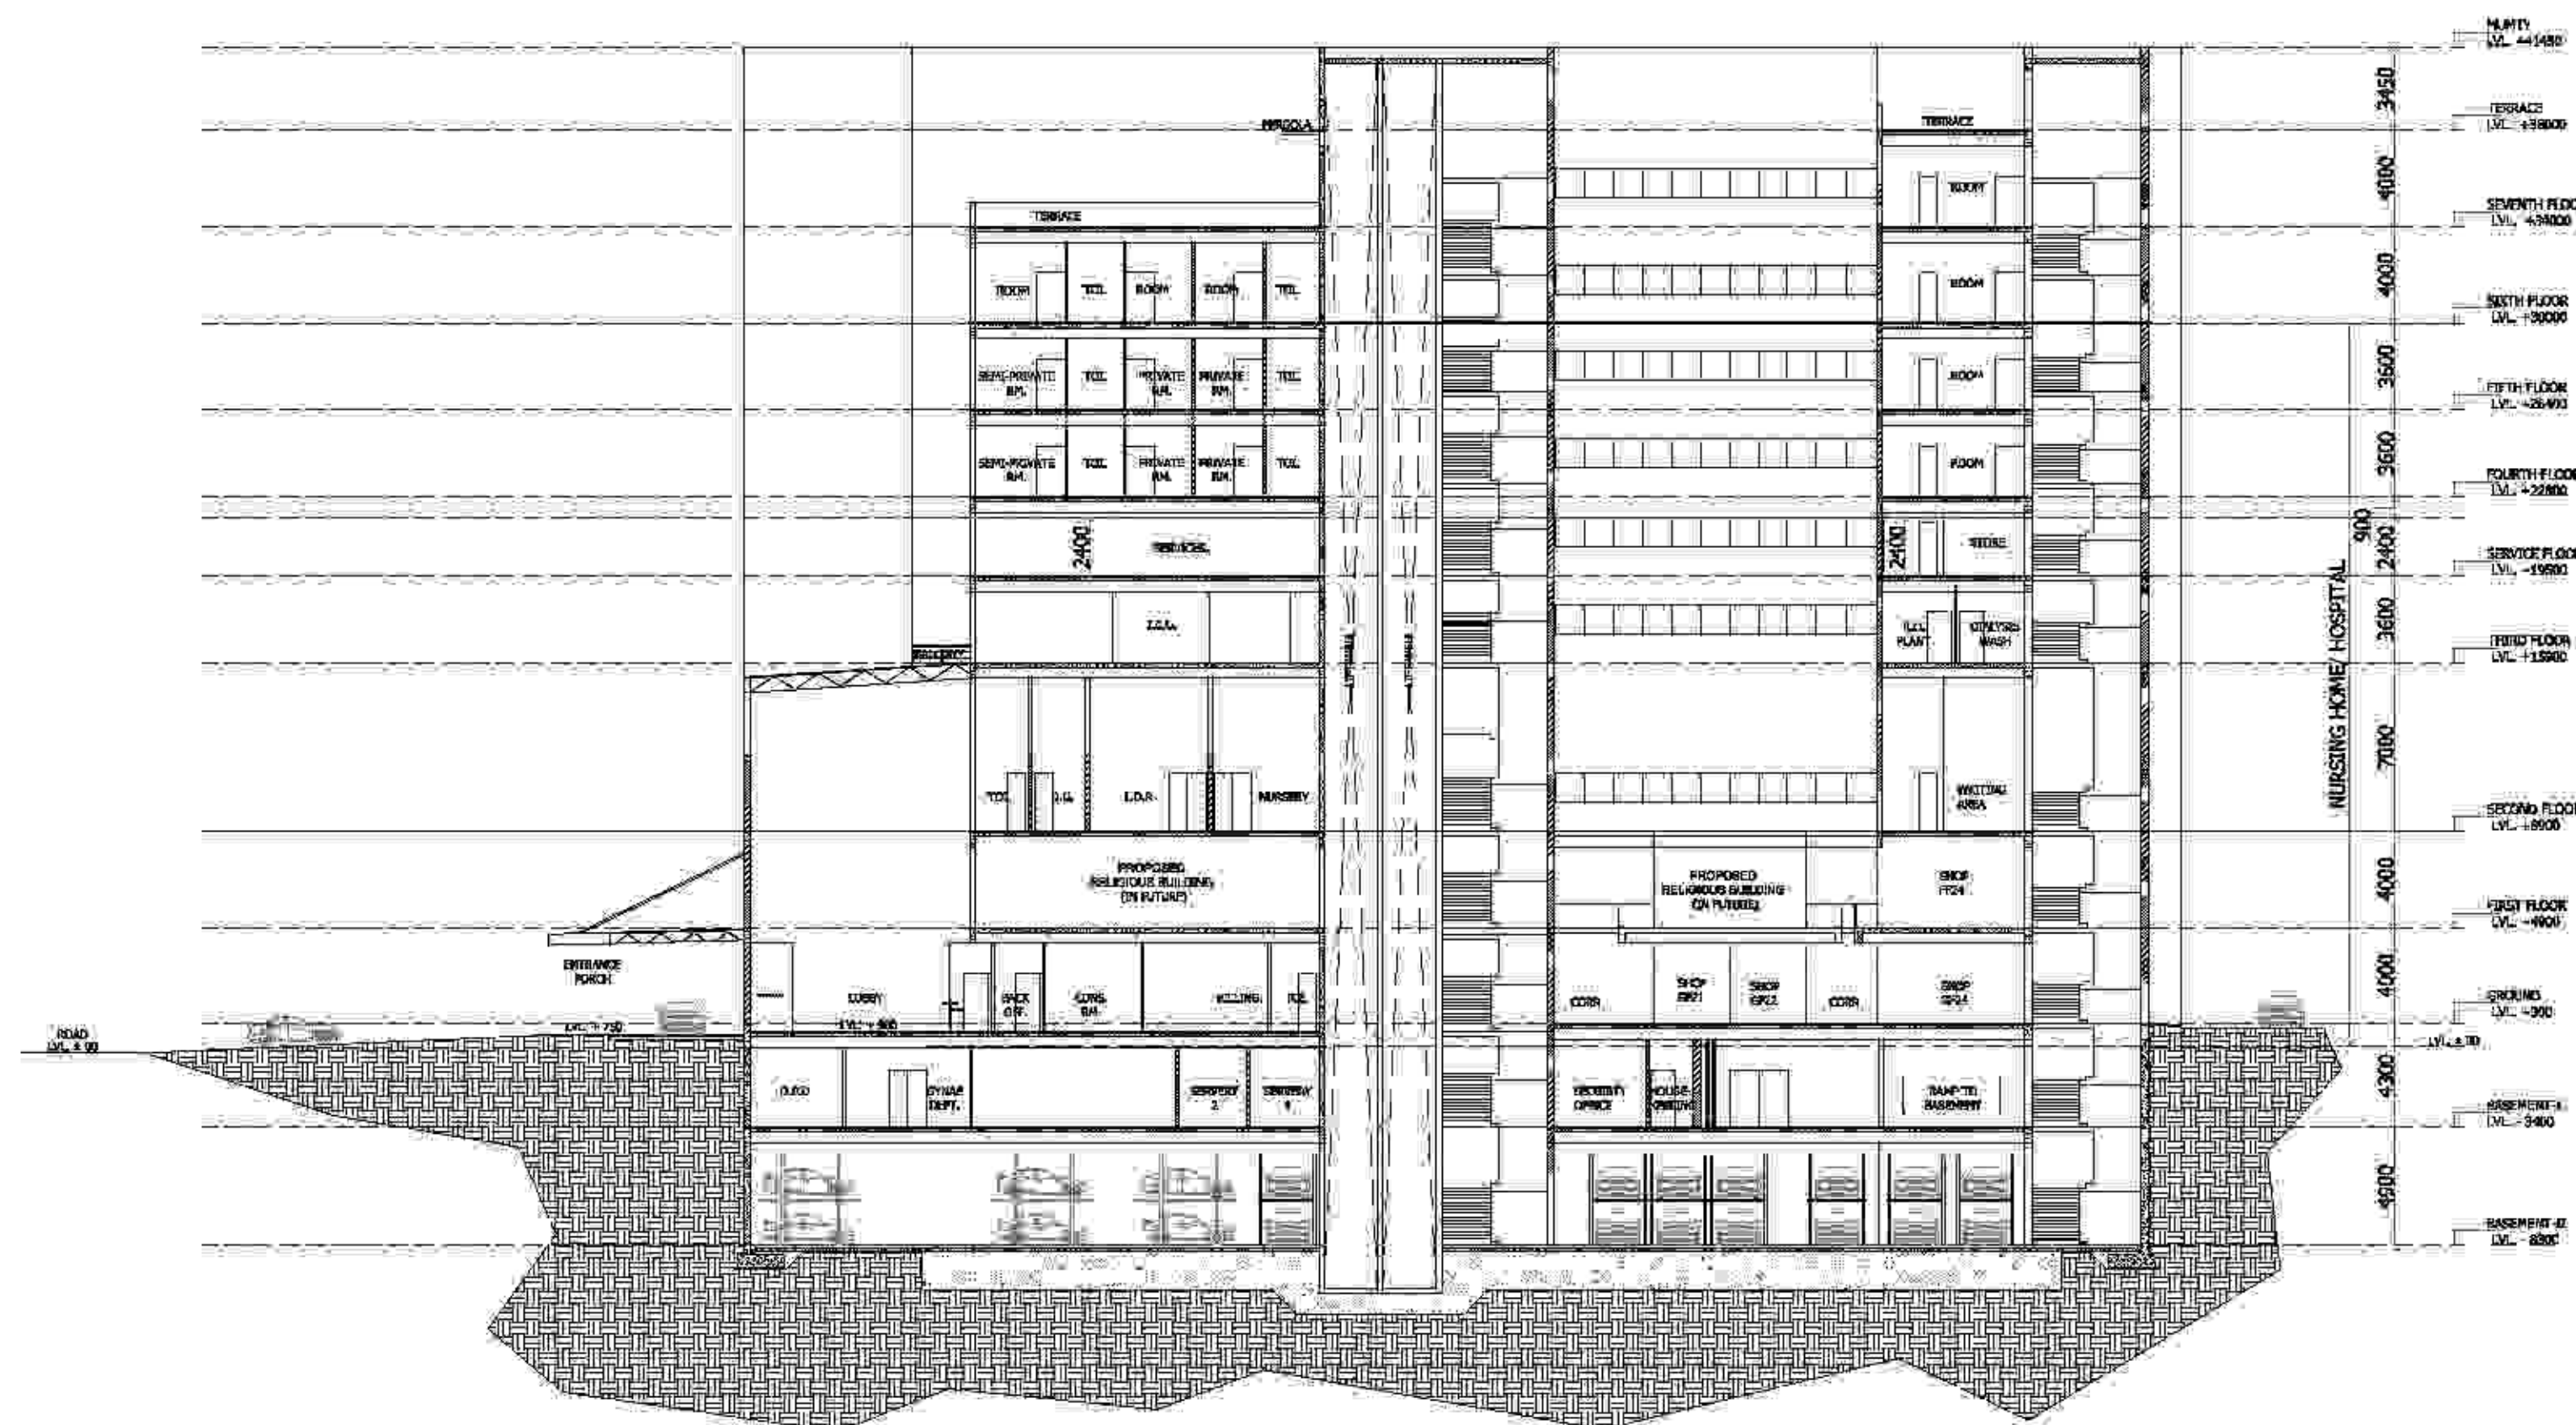

SECTION AT AA

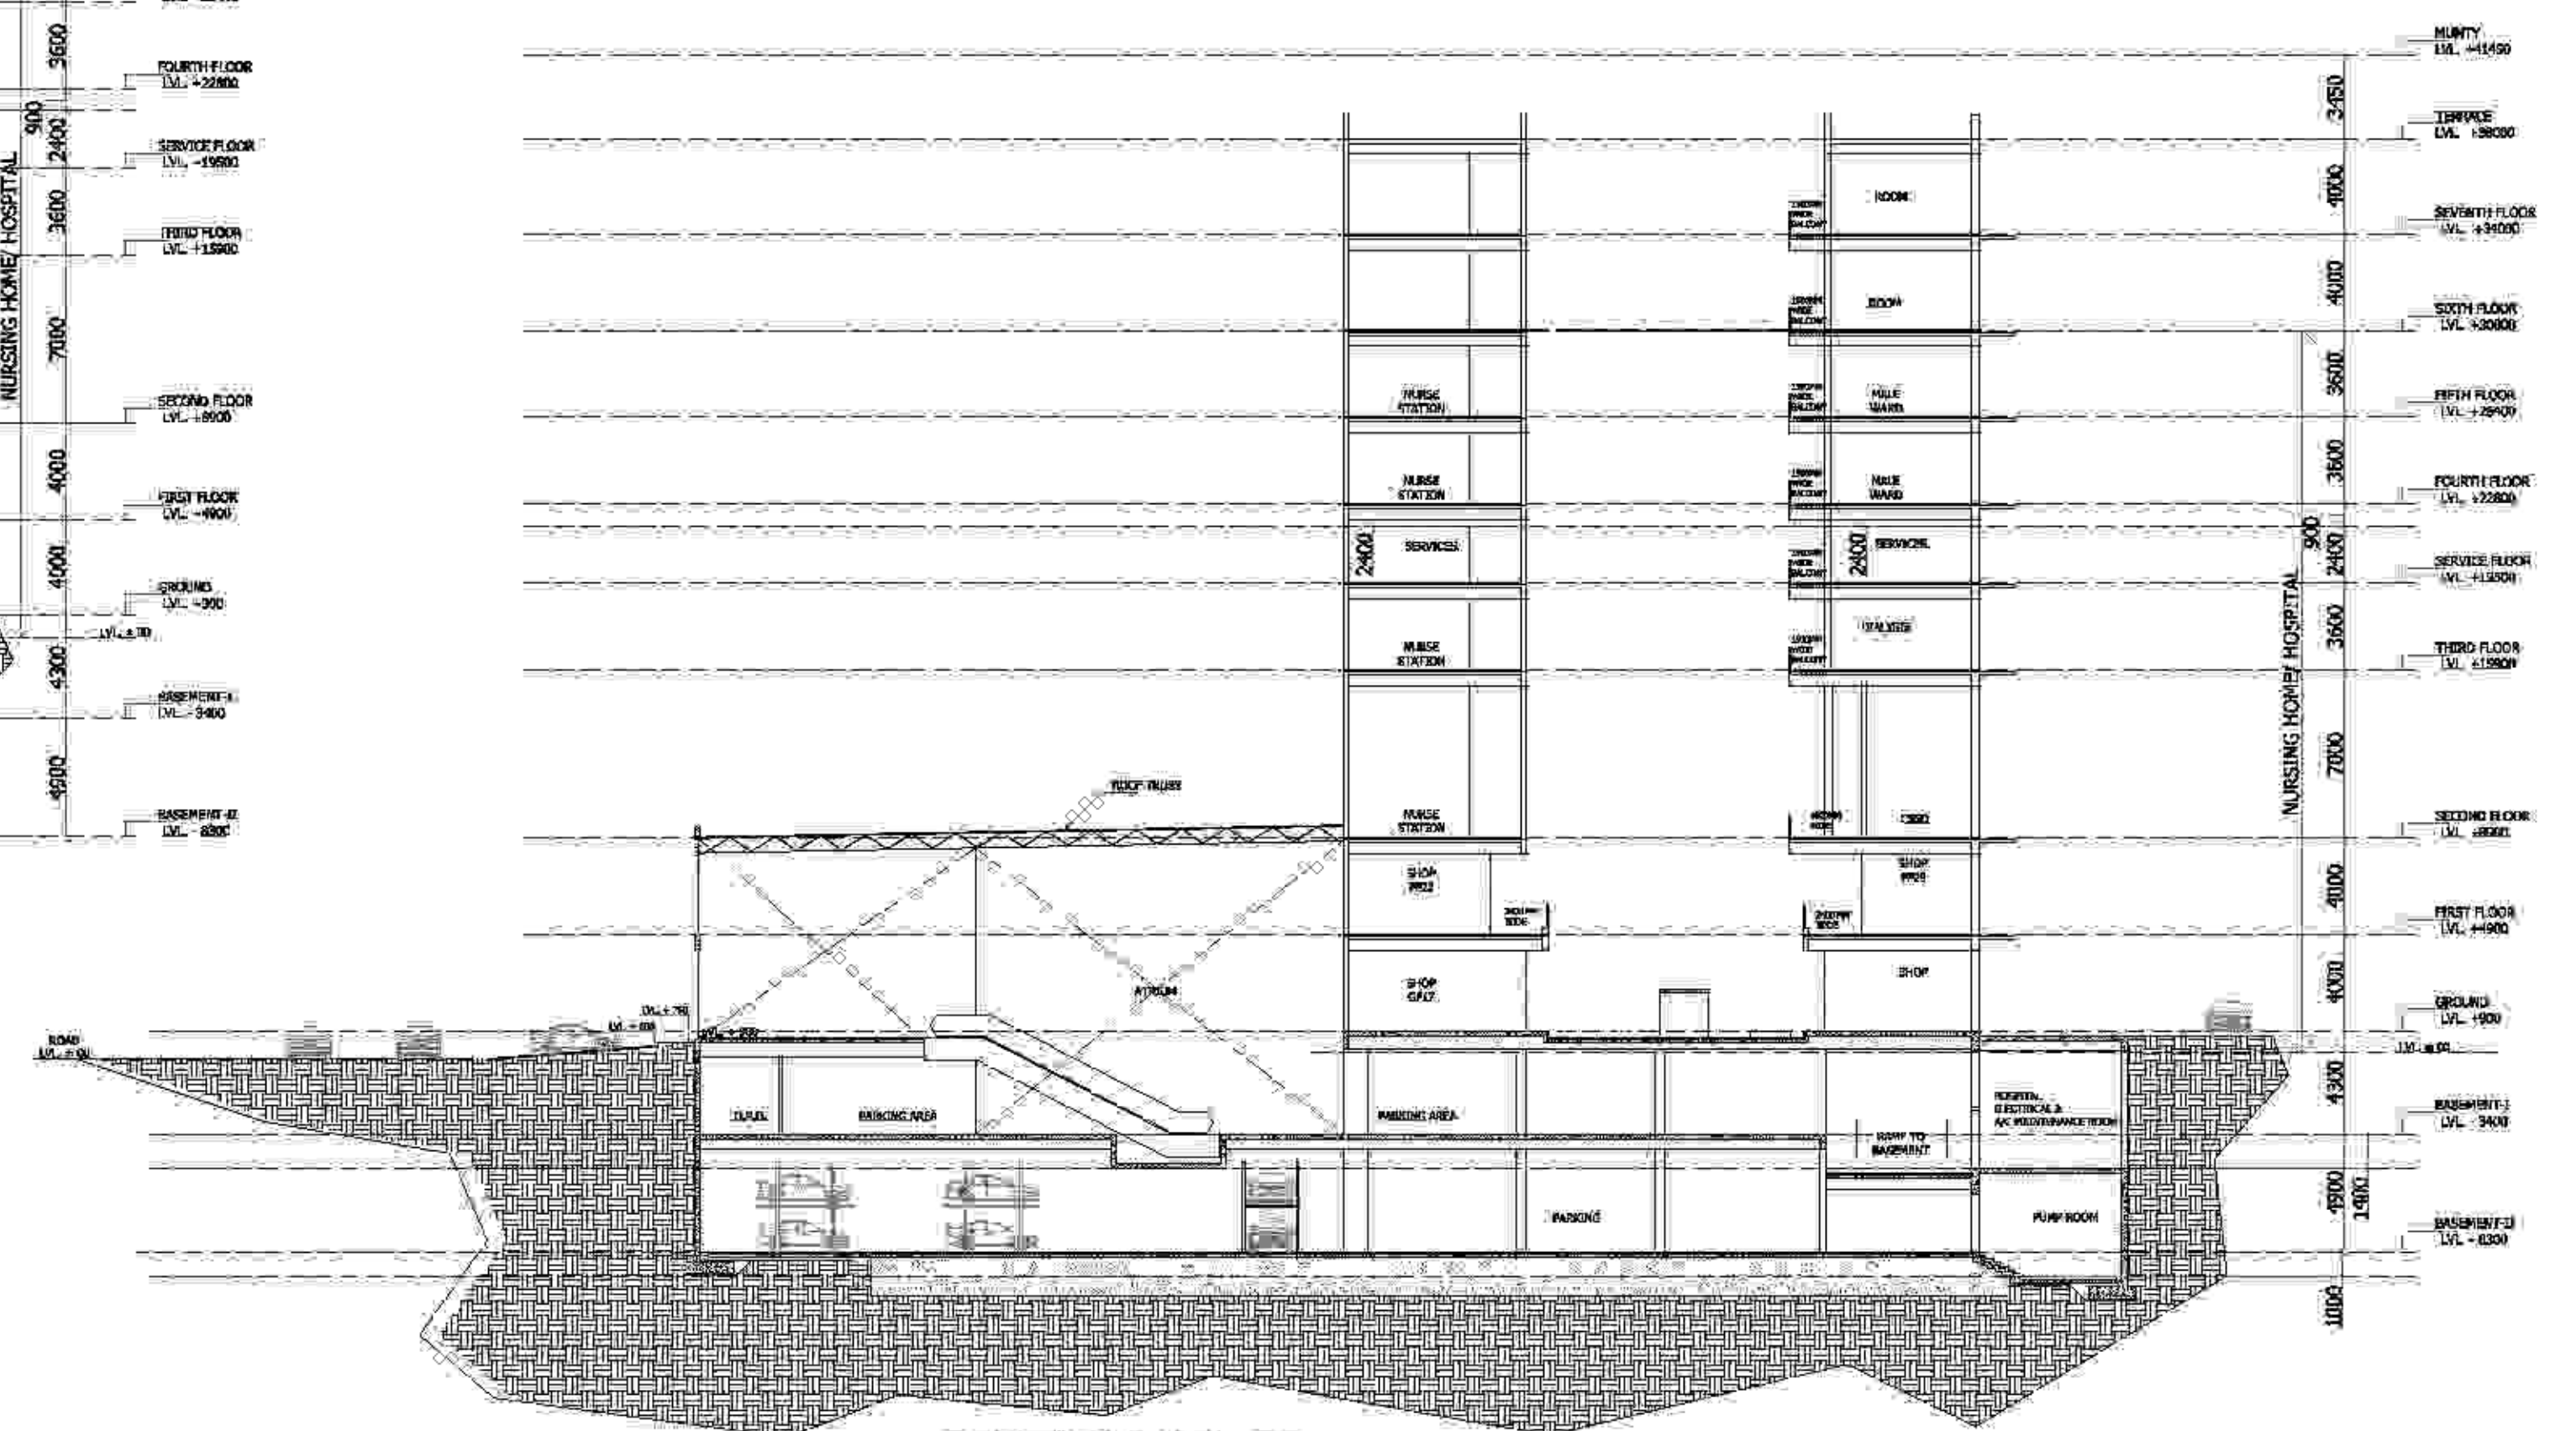

SECTION AT CC

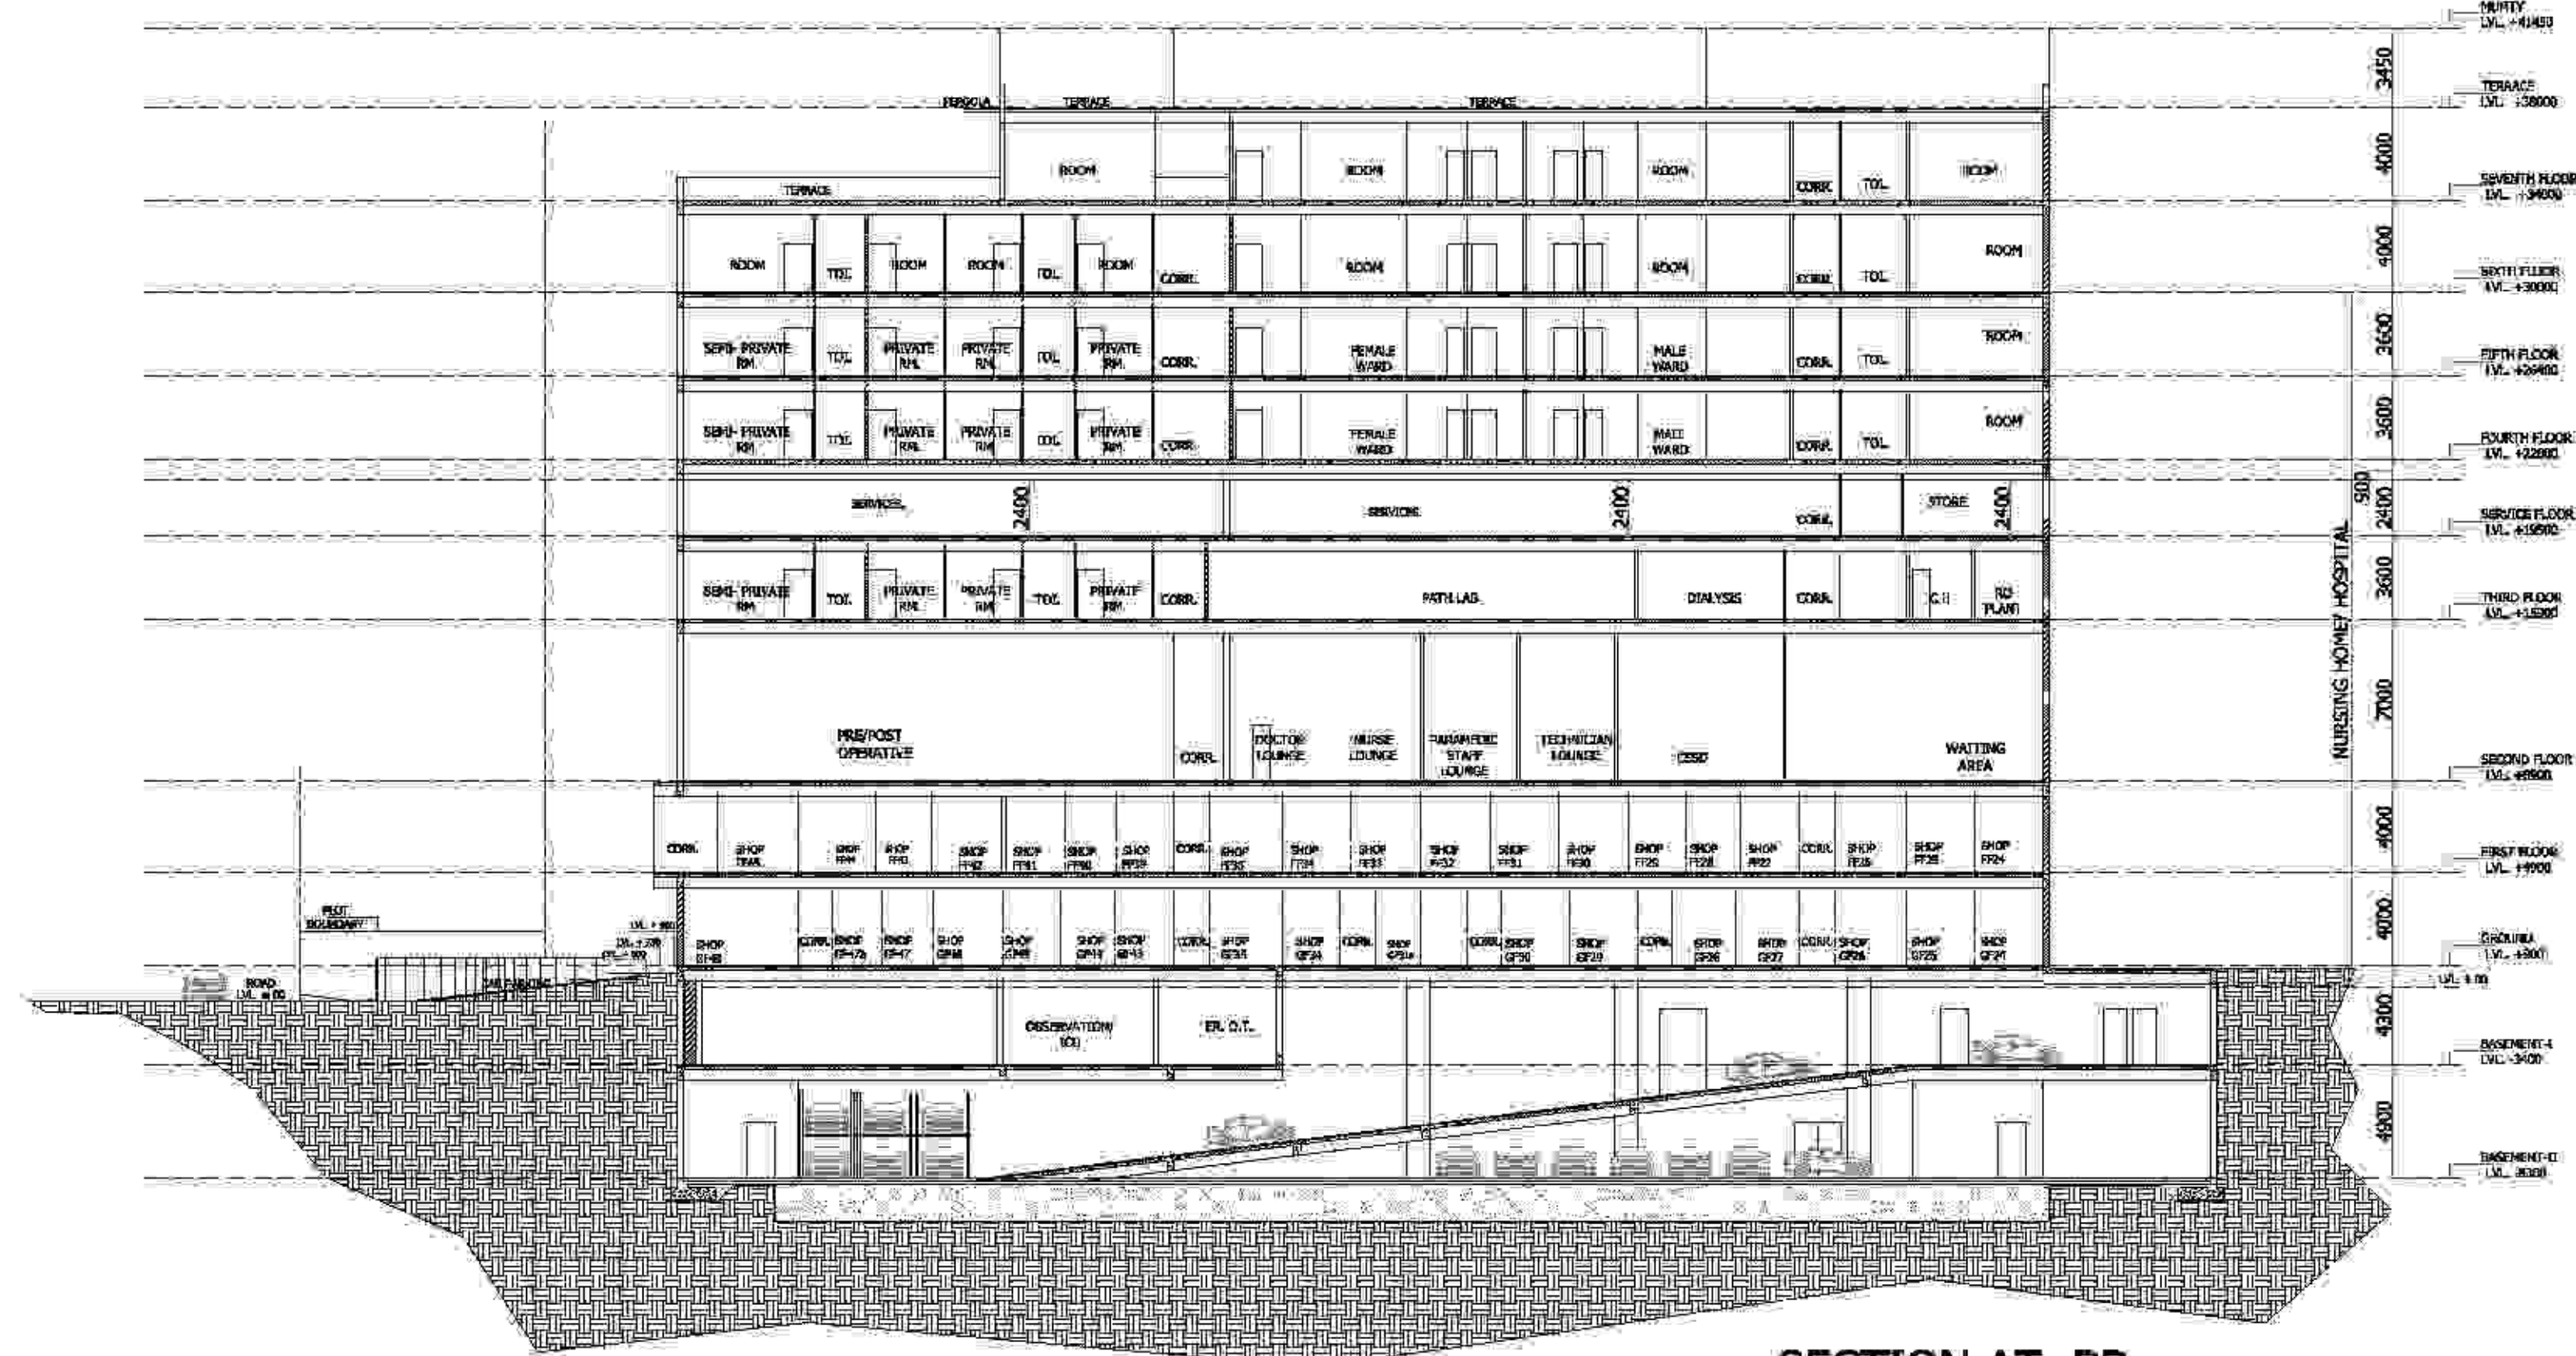

SECTION AT BB

CLIENT : -
GAURSONS PROMOTERS PRIVATE LIMITED
GAUR BIZ PARK, PLOT NO.-1, ABHAY KHAND -II,
INDIRAPURAM, GHAZIABAD

PROJECT : -
PROPOSED COMMUNITY FACILITIES PROJECT
"GAUR CITY ARCADE"
(Pocket-II) GAUR CITY-2, AT PLOT NO GH-3,
SECTOR 16-C, GREATER NOIDA

SUBMISSION

SCALE : -

TITLE : - SECTION

OWNER'S SIGN

ARCHITECT SIGN

DRG. NO : SD-15