





4th FLOOR PLAN

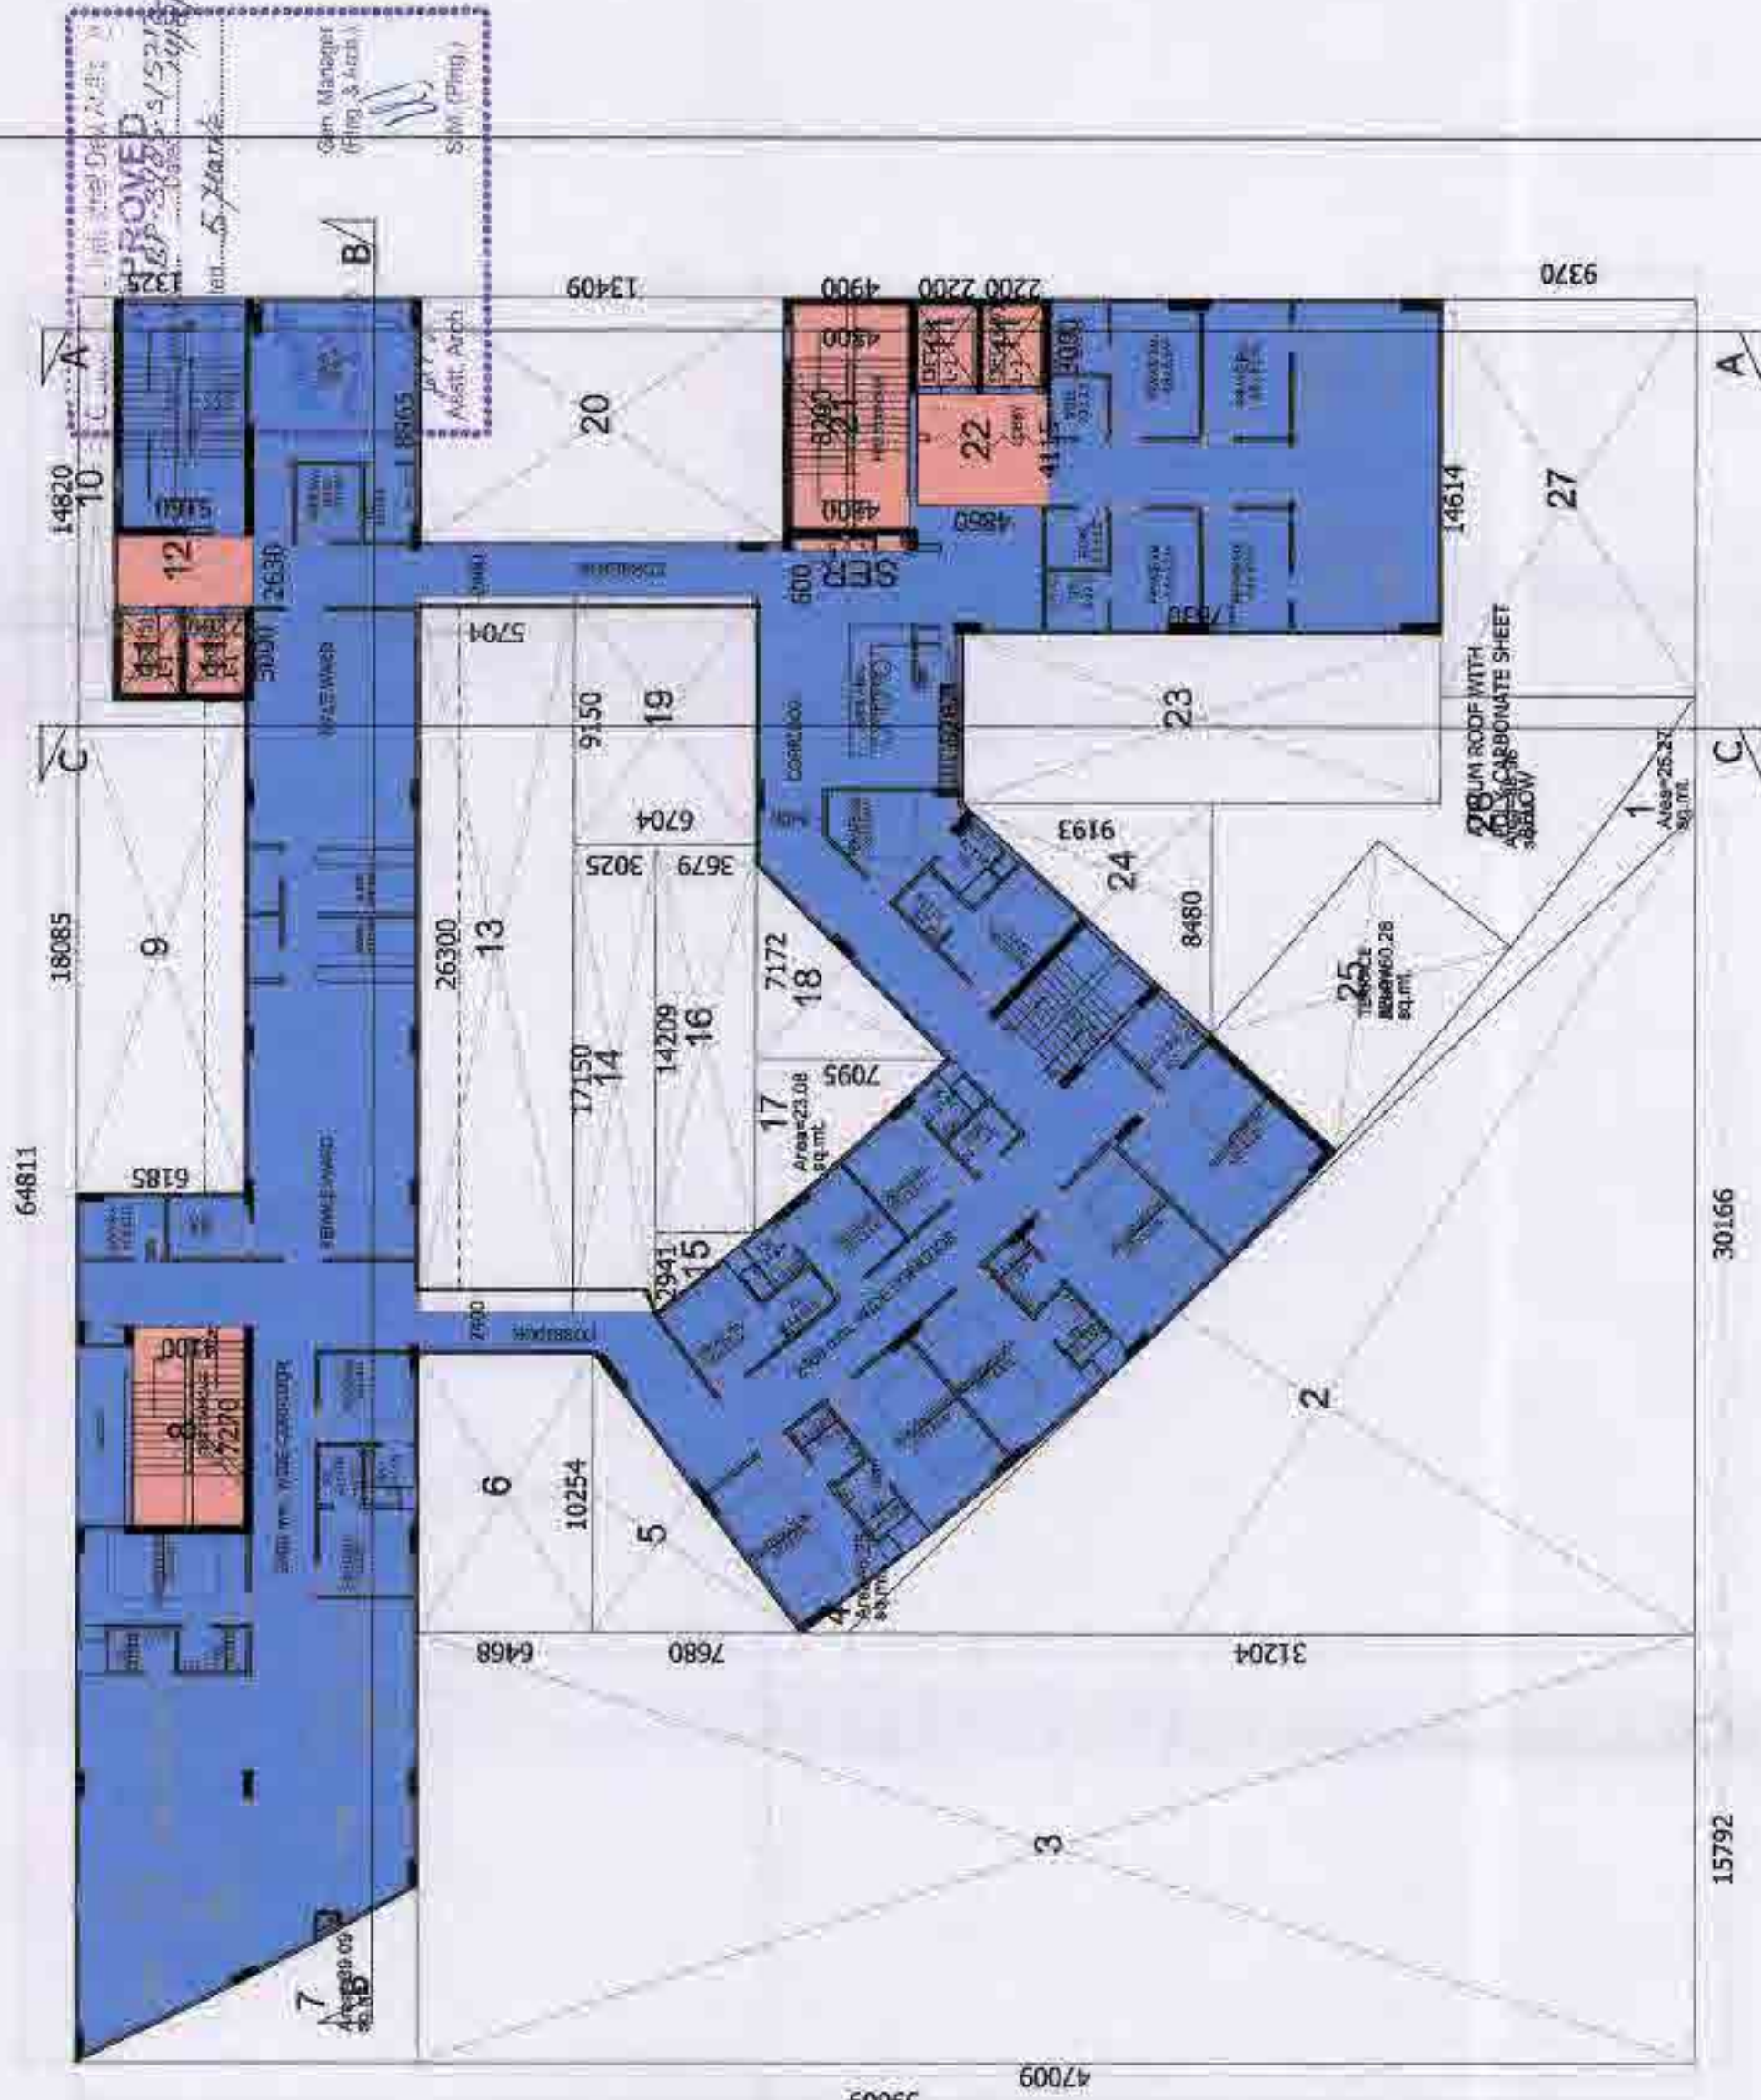

4th FLOOR SUPERIMPOSED PLAN

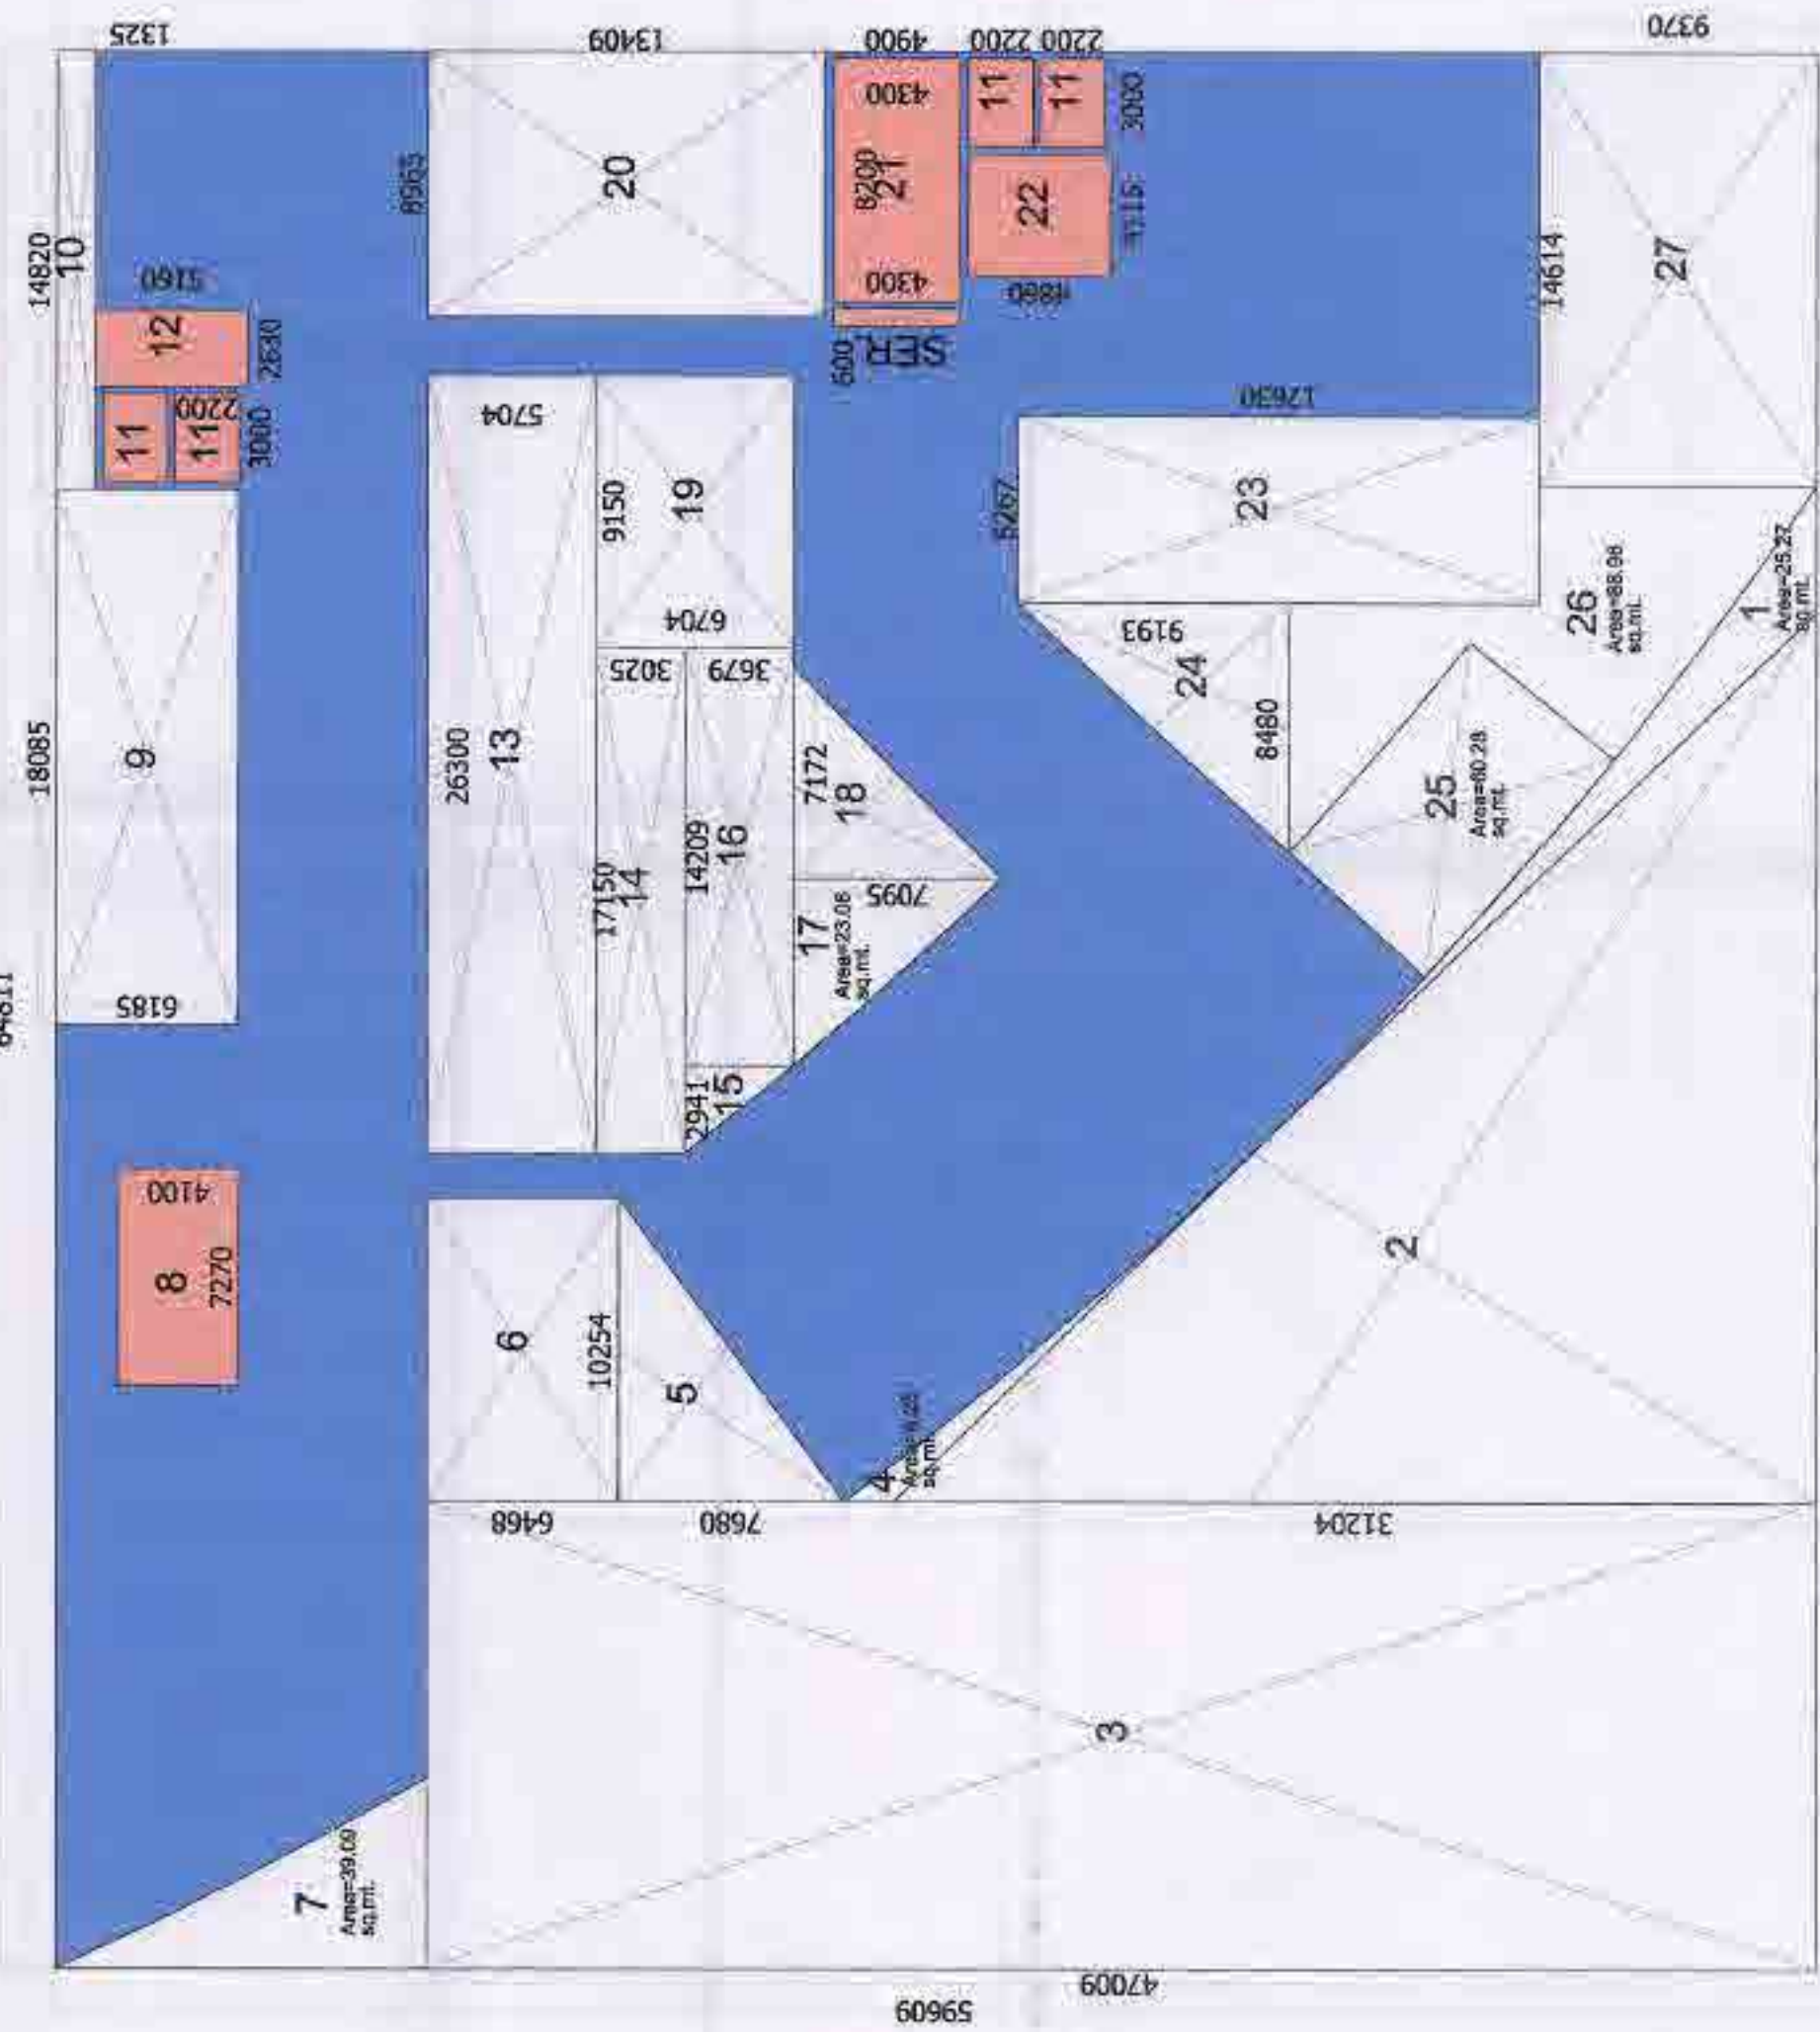

4th FLOOR AREA DETAILS

12 - 3rd, 4th, 5th, & 6th FLOOR				NURSING HOME FAR AND 15% AREA DETAIL				LEGEND			
S.No.	Nos.	Length	Width	FAR	15% PRESCRIBED FAR	AREA IN SQ. MT.					
TOTAL AREA	1	64.811	59.609	3863.32							
LESS AREA											
1	1	P-Line	25.270	25.27							
2	0.5	31.204	47.009	470.65							
3	1	15.782	47.009	742.37							
4	1	P-Line	6.250	6.25							
5	0.5	10.254	7.880	38.38							
6	1	10.254	8.468	66.32							
7	1	P-Line	39.080	39.08							
8-FIRE STAIR	1	7.270	4.100	29.81							
9	1	18.085	6.185	111.86							
10	1	14.820	1.325	19.64							
11-LIFT SHAFT	4	3.000	2.200	28.40							
12-LIFT LOBBY	1	2.630	5.180	13.57							
13	1	26.300	5.704	150.02							
14	1	17.150	3.025	51.88							
15	0.5	2.940	3.678	5.41							
16	1	14.209	3.678	52.27							
17	1	P-Line	23.080	23.08							
18	0.5	7.172	7.095	25.44							
19	1	9.150	6.704	61.34							
20	1	8.965	13.409	120.21							
21-FIRE STAIR	1	8.200	4.300	35.28							
SER.	1	0.900	4.300	2.58							
22-LIFT LOBBY	1	4.115	4.860	20.00							
23	1	6.287	17.830	110.49							
24	0.5	8.480	9.193	35.98							
25	1	P-Line	60.280	60.28							
26	1	P-Line	88.960	88.96							
27	1	14.614	9.370	136.93							
TOTAL FAR AREA - TOTAL AREA - LESS AREA			2573.72	1283.59							

CLIENT :-
GAURSONS PROMOTERS PRIVATE LIMITED
GAUR BIZ PARK, PLOT NO -1, ABHAY KHAND - II,
INDRAPURAM, GHAZIABAD

PROJECT :-
PROPOSED COMMUNITY FACILITIES PROJECT
"GAUR CITY ARCADE"
(PLOT NO GAUR CITY-2, AT PLOT NO GH-3,
SECTOR 16-C, GREATER NOIDA)

SUBMISSION

SCALE :-

TITLE :-
4th FLOOR PLAN & AREA DETAIL



OWNER'S SIGN

ANSHU ARORA
GAURSONS PROMOTERS PRIVATE LIMITED

ARCHITECT SIGN


ANSHU ARORA
GAURSONS PROMOTERS PRIVATE LIMITED

DATE: 10/10/2023
SD-10

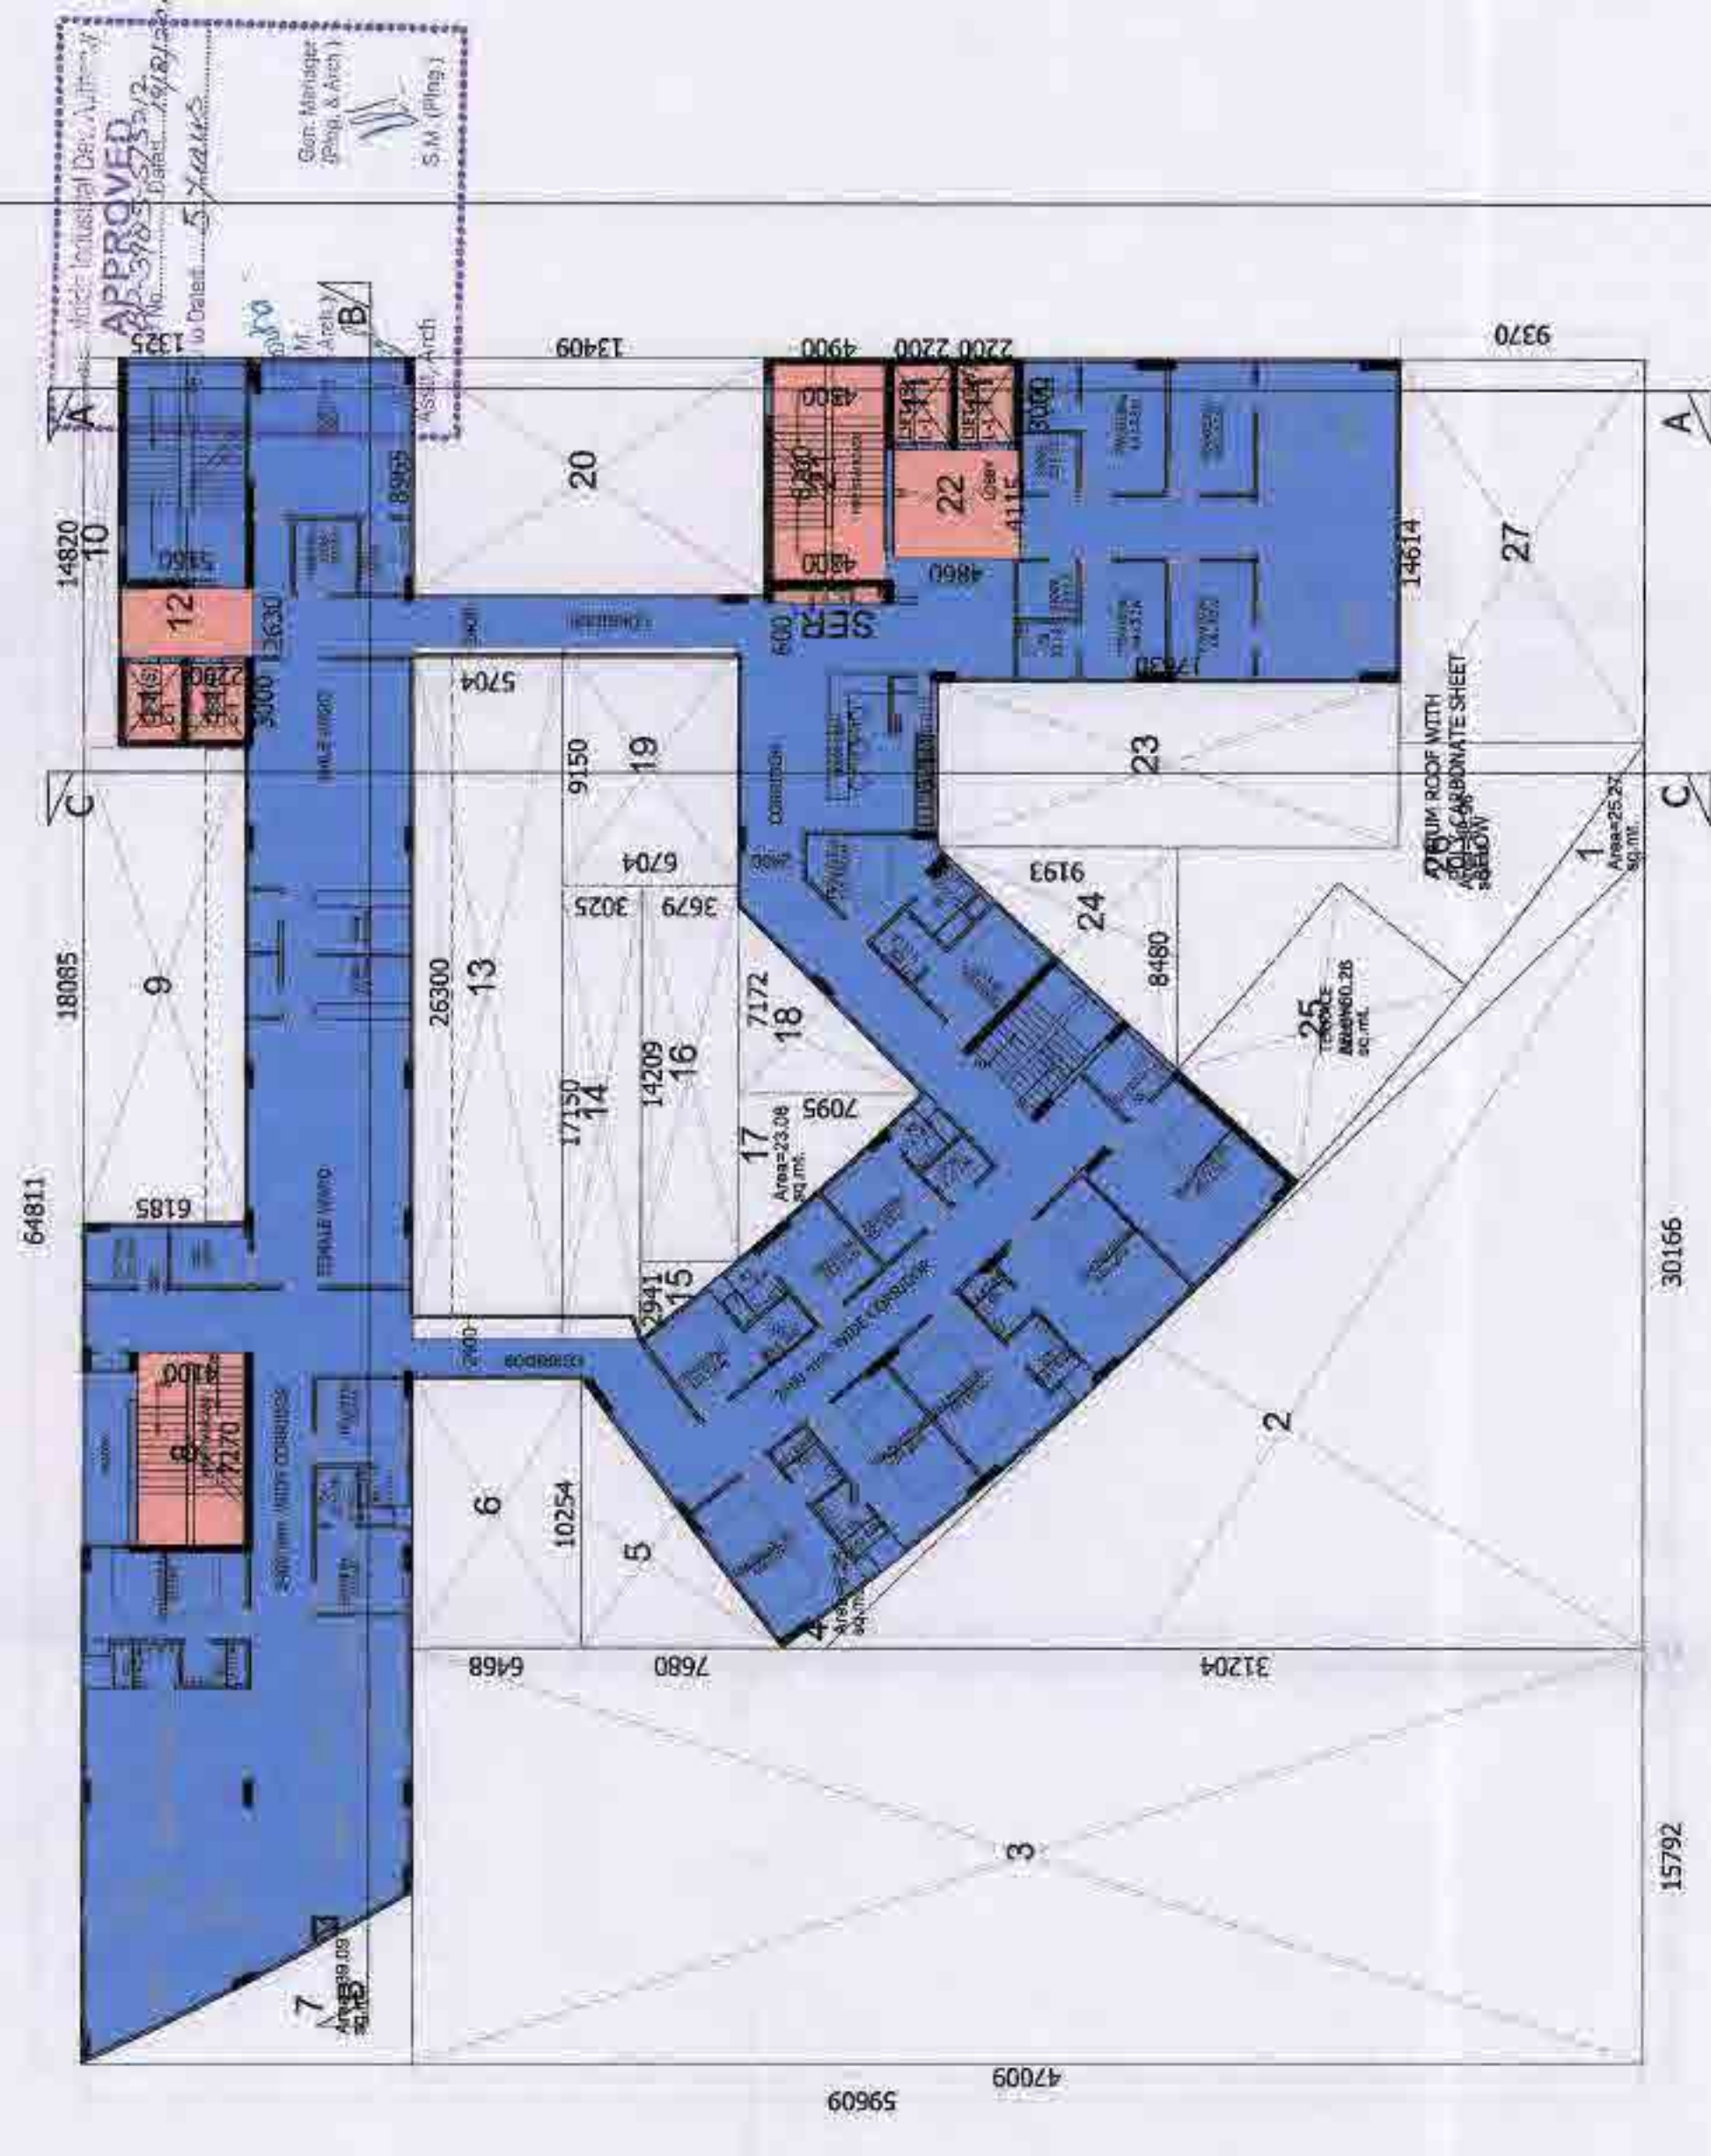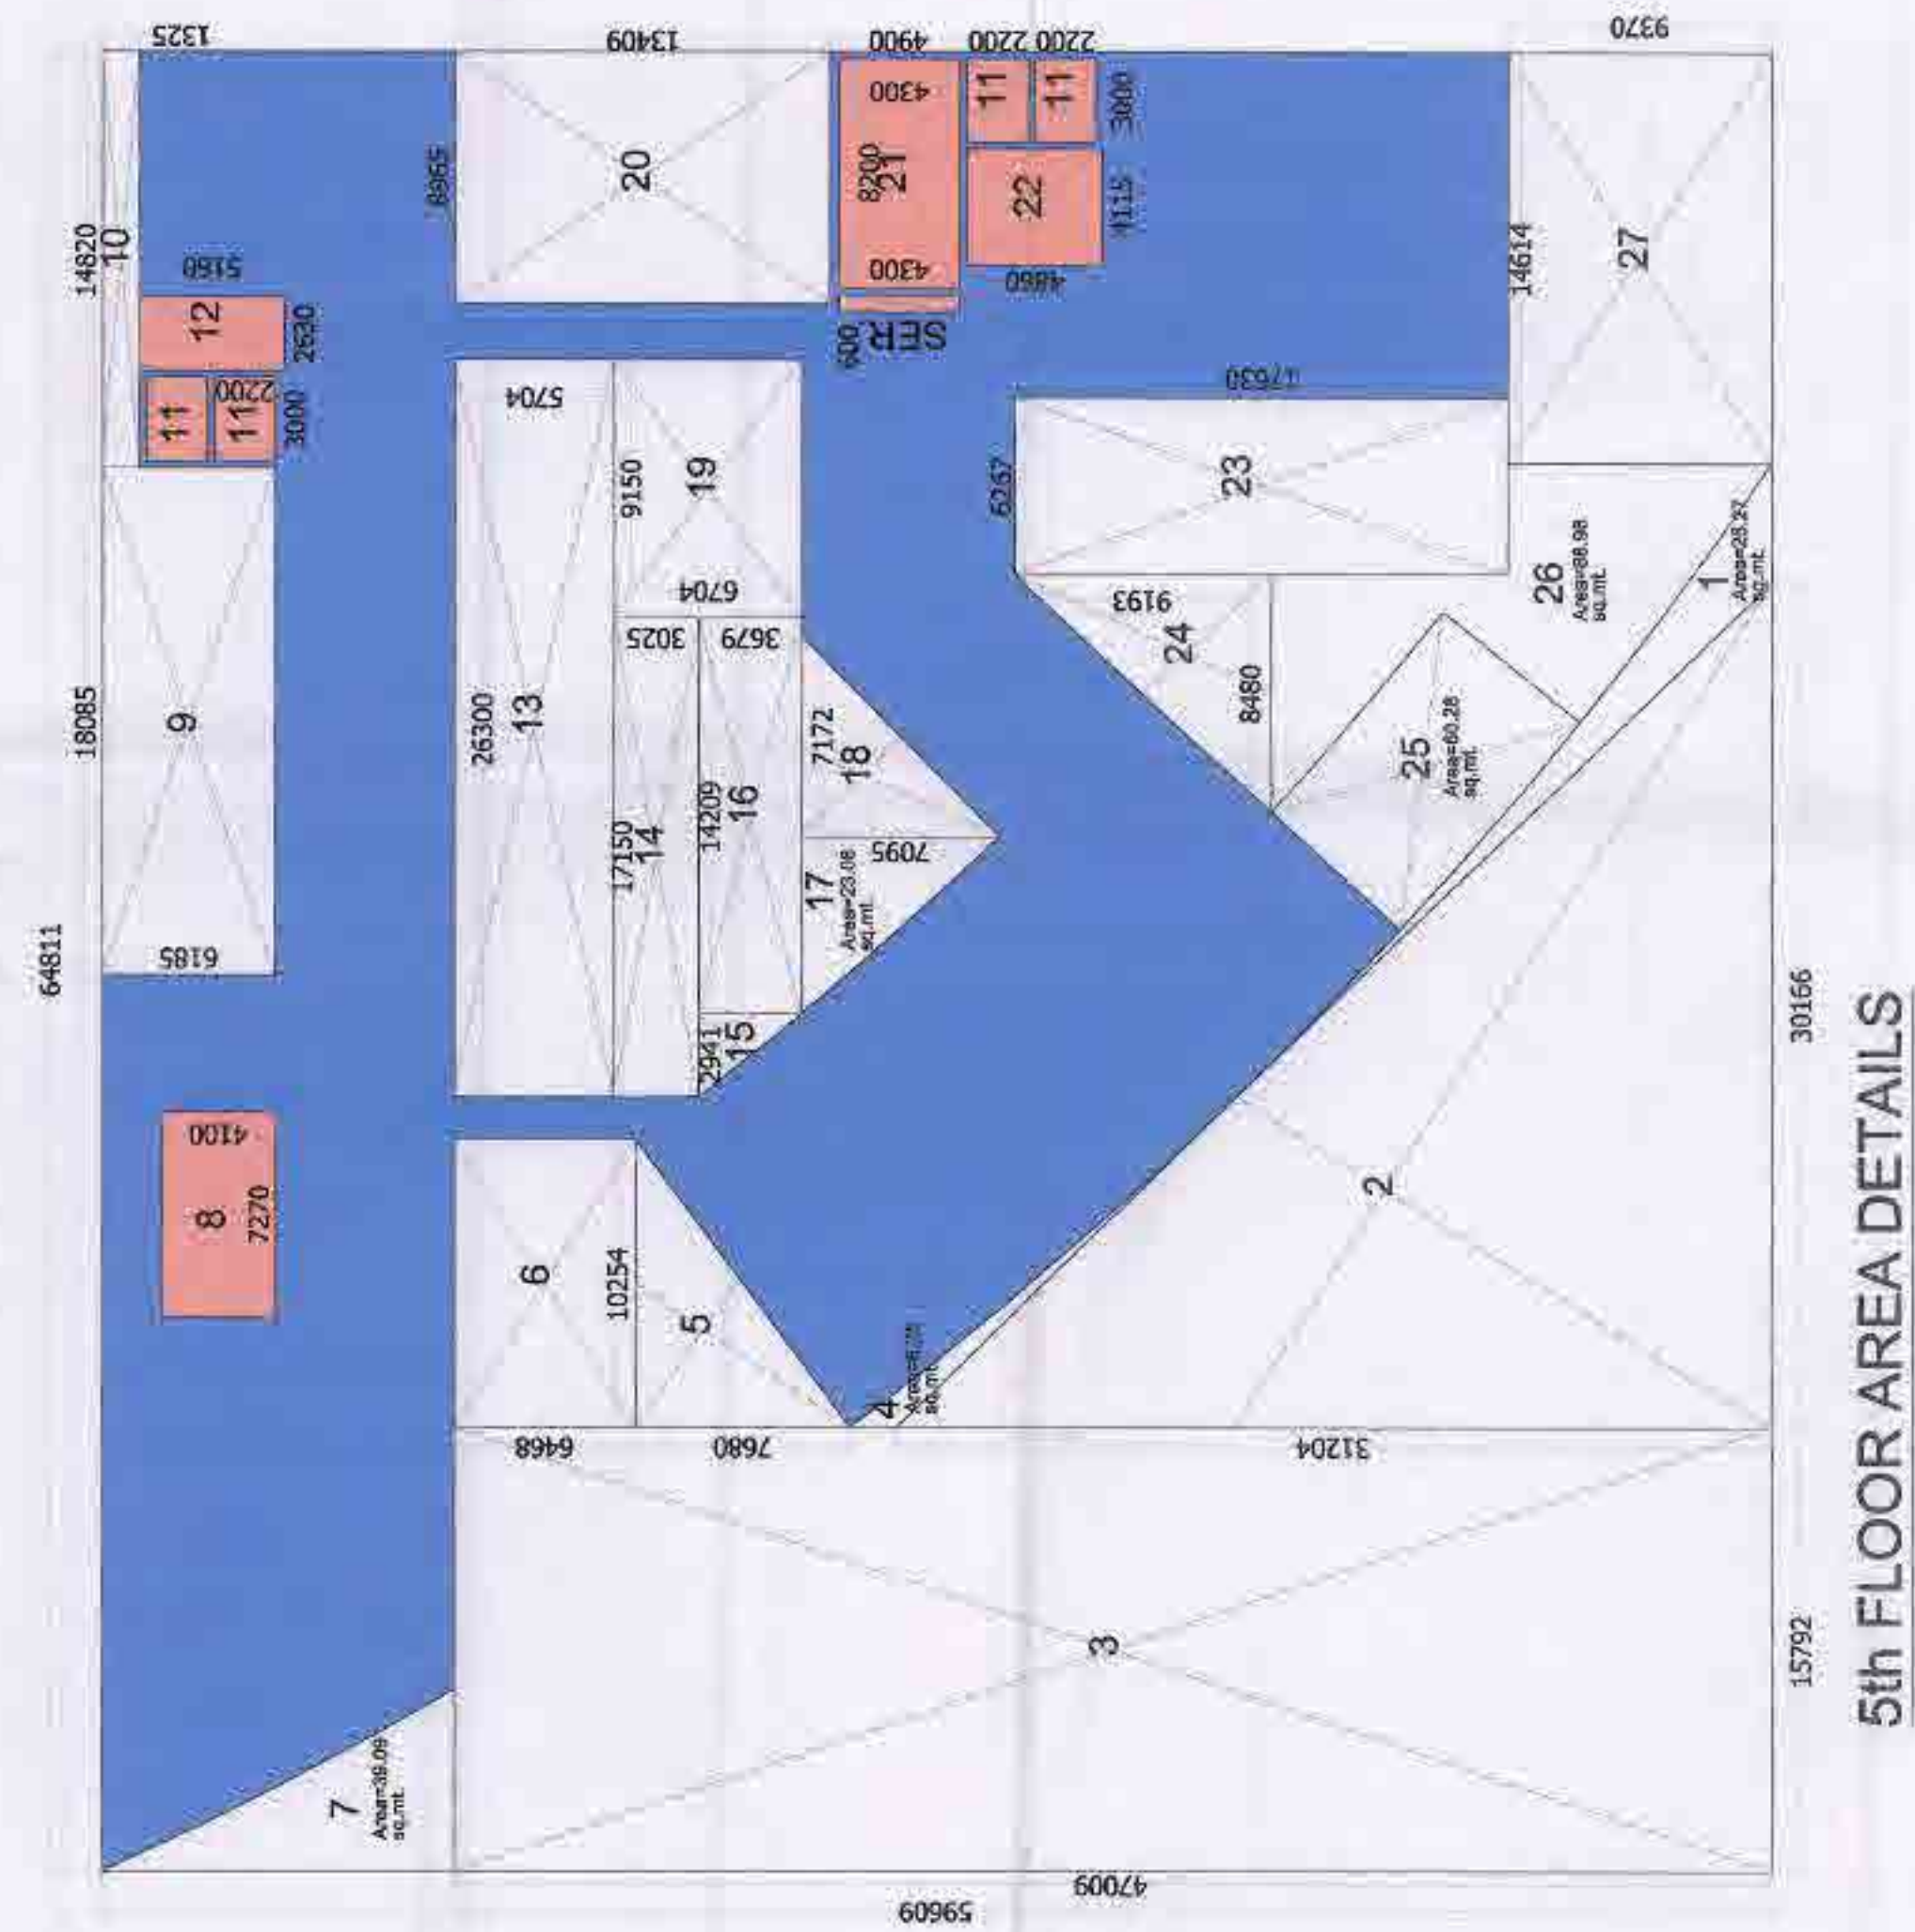


12 - 3rd, 4th, 5th, & 6th FLOOR									
S.No.		Nos.		Length		Width		AREA IN SQ. MT.	
TOTAL AREA		1		84.811		58.608		FAR	
LESS AREA								15% PRESCRIBED FAR	
1	1		P.Line		25.270		25.27		
2	0.5		30.166		31.204		470.65		
3	1		15.782		47.009		742.37		
4	1		P.Line		6.250		6.25		
5	0.5		10.254		7.880		39.36		
6	1		10.254		6.468		66.32		
7	1		P.Line		39.080		39.08		
8-FIRE STAIR	1		7.270		4.100		29.81		29.81
9	1		16.085		6.785		111.86		
10	1		14.820		1.325		19.64		
11-LIFT SHAFT	4		3.000		2.200		26.40		26.40
12-LIFT LOBBY	1		2.630		5.760		13.57		13.57
13	1		26.300		5.704		150.02		
14	1		17.150		3.025		51.68		
15	0.5		2.940		3.879		5.41		
16	1		14.209		3.879		52.27		
17	1		P.Line		23.080		23.08		
18	0.5		7.172		7.085		25.44		
19	1		9.150		6.704		61.34		
20	1		6.865		13.409		120.21		
21-FIRE STAIR	1		8.200		4.300		35.26		35.26
SER.	1		0.600		4.300		2.58		2.58
22-LIFT LOBBY	1		4.115		4.860		20.00		20.00
23	1		6.267		17.630		110.49		
24	0.5		8.480		9.193		39.98		
25	1		P.Line		60.260		60.26		
26	1		P.Line		88.860		88.86		
27	1		14.874		9.370		136.83		
				Sub Total			2573.72		
TOTAL FAR AREA = TOTAL AREA - LESS AREA				3863.32			2573.72		
							1289.59		127.52


12 - 3rd, 4th, 5th, & 6th FLOOR									
AREA DETAIL							AREA IN SQ. MT.		
S.No.	Nos.	Length		Width		FAR	15% PRESCRIBED FAR		
TOTAL AREA	1	84.811		58.608					
LESS AREA						3863.32			
1	1	P.Line		25.270		25.27			
2	0.5	30.166		31.204		470.65			
3	1	15.782		47.009		742.37			
4	1	P.Line		6.250		6.25			
5	0.5	10.254		7.660		39.36			
6	1	10.254		6.468		66.32			
7	1	P.Line		39.080		39.08			
8-FIRE STAIR	1	7.270		4.100		29.81		29.81	
9	1	16.085		6.785		111.86			
10	1	14.820		1.325		19.64			
11-LIFT SHAFT	4	3.000		2.200		26.40		26.40	
12-LIFT LOBBY	1	2.630		5.760		13.57		13.57	
13	1	26.300		5.704		150.02			
14	1	17.150		3.025		51.68			
15	0.5	2.940		3.679		5.41			
16	1	14.209		3.679		52.27			
17	1	P.Line		23.080		23.08			
18	0.5	7.172		7.085		25.44			
19	1	9.150		6.704		61.34			
20	1	6.665		13.409		120.21			
21-FIRE STAIR	1	8.200		4.300		35.26		35.26	
SER.	1	0.600		4.300		2.58		2.58	
22-LIFT LOBBY	1	4.115		4.860		20.00		20.00	
23	1	6.267		17.630		110.49			
24	0.5	8.480		9.193		39.98			
25	1	P.Line		60.260		60.26			
26	1	P.Line		88.960		88.96			
27	1	14.674		9.370		136.83			
TOTAL FAR AREA = TOTAL AREA - LESS AREA				Sub Total		2573.72			
						2573.72			
						1289.69			127.62

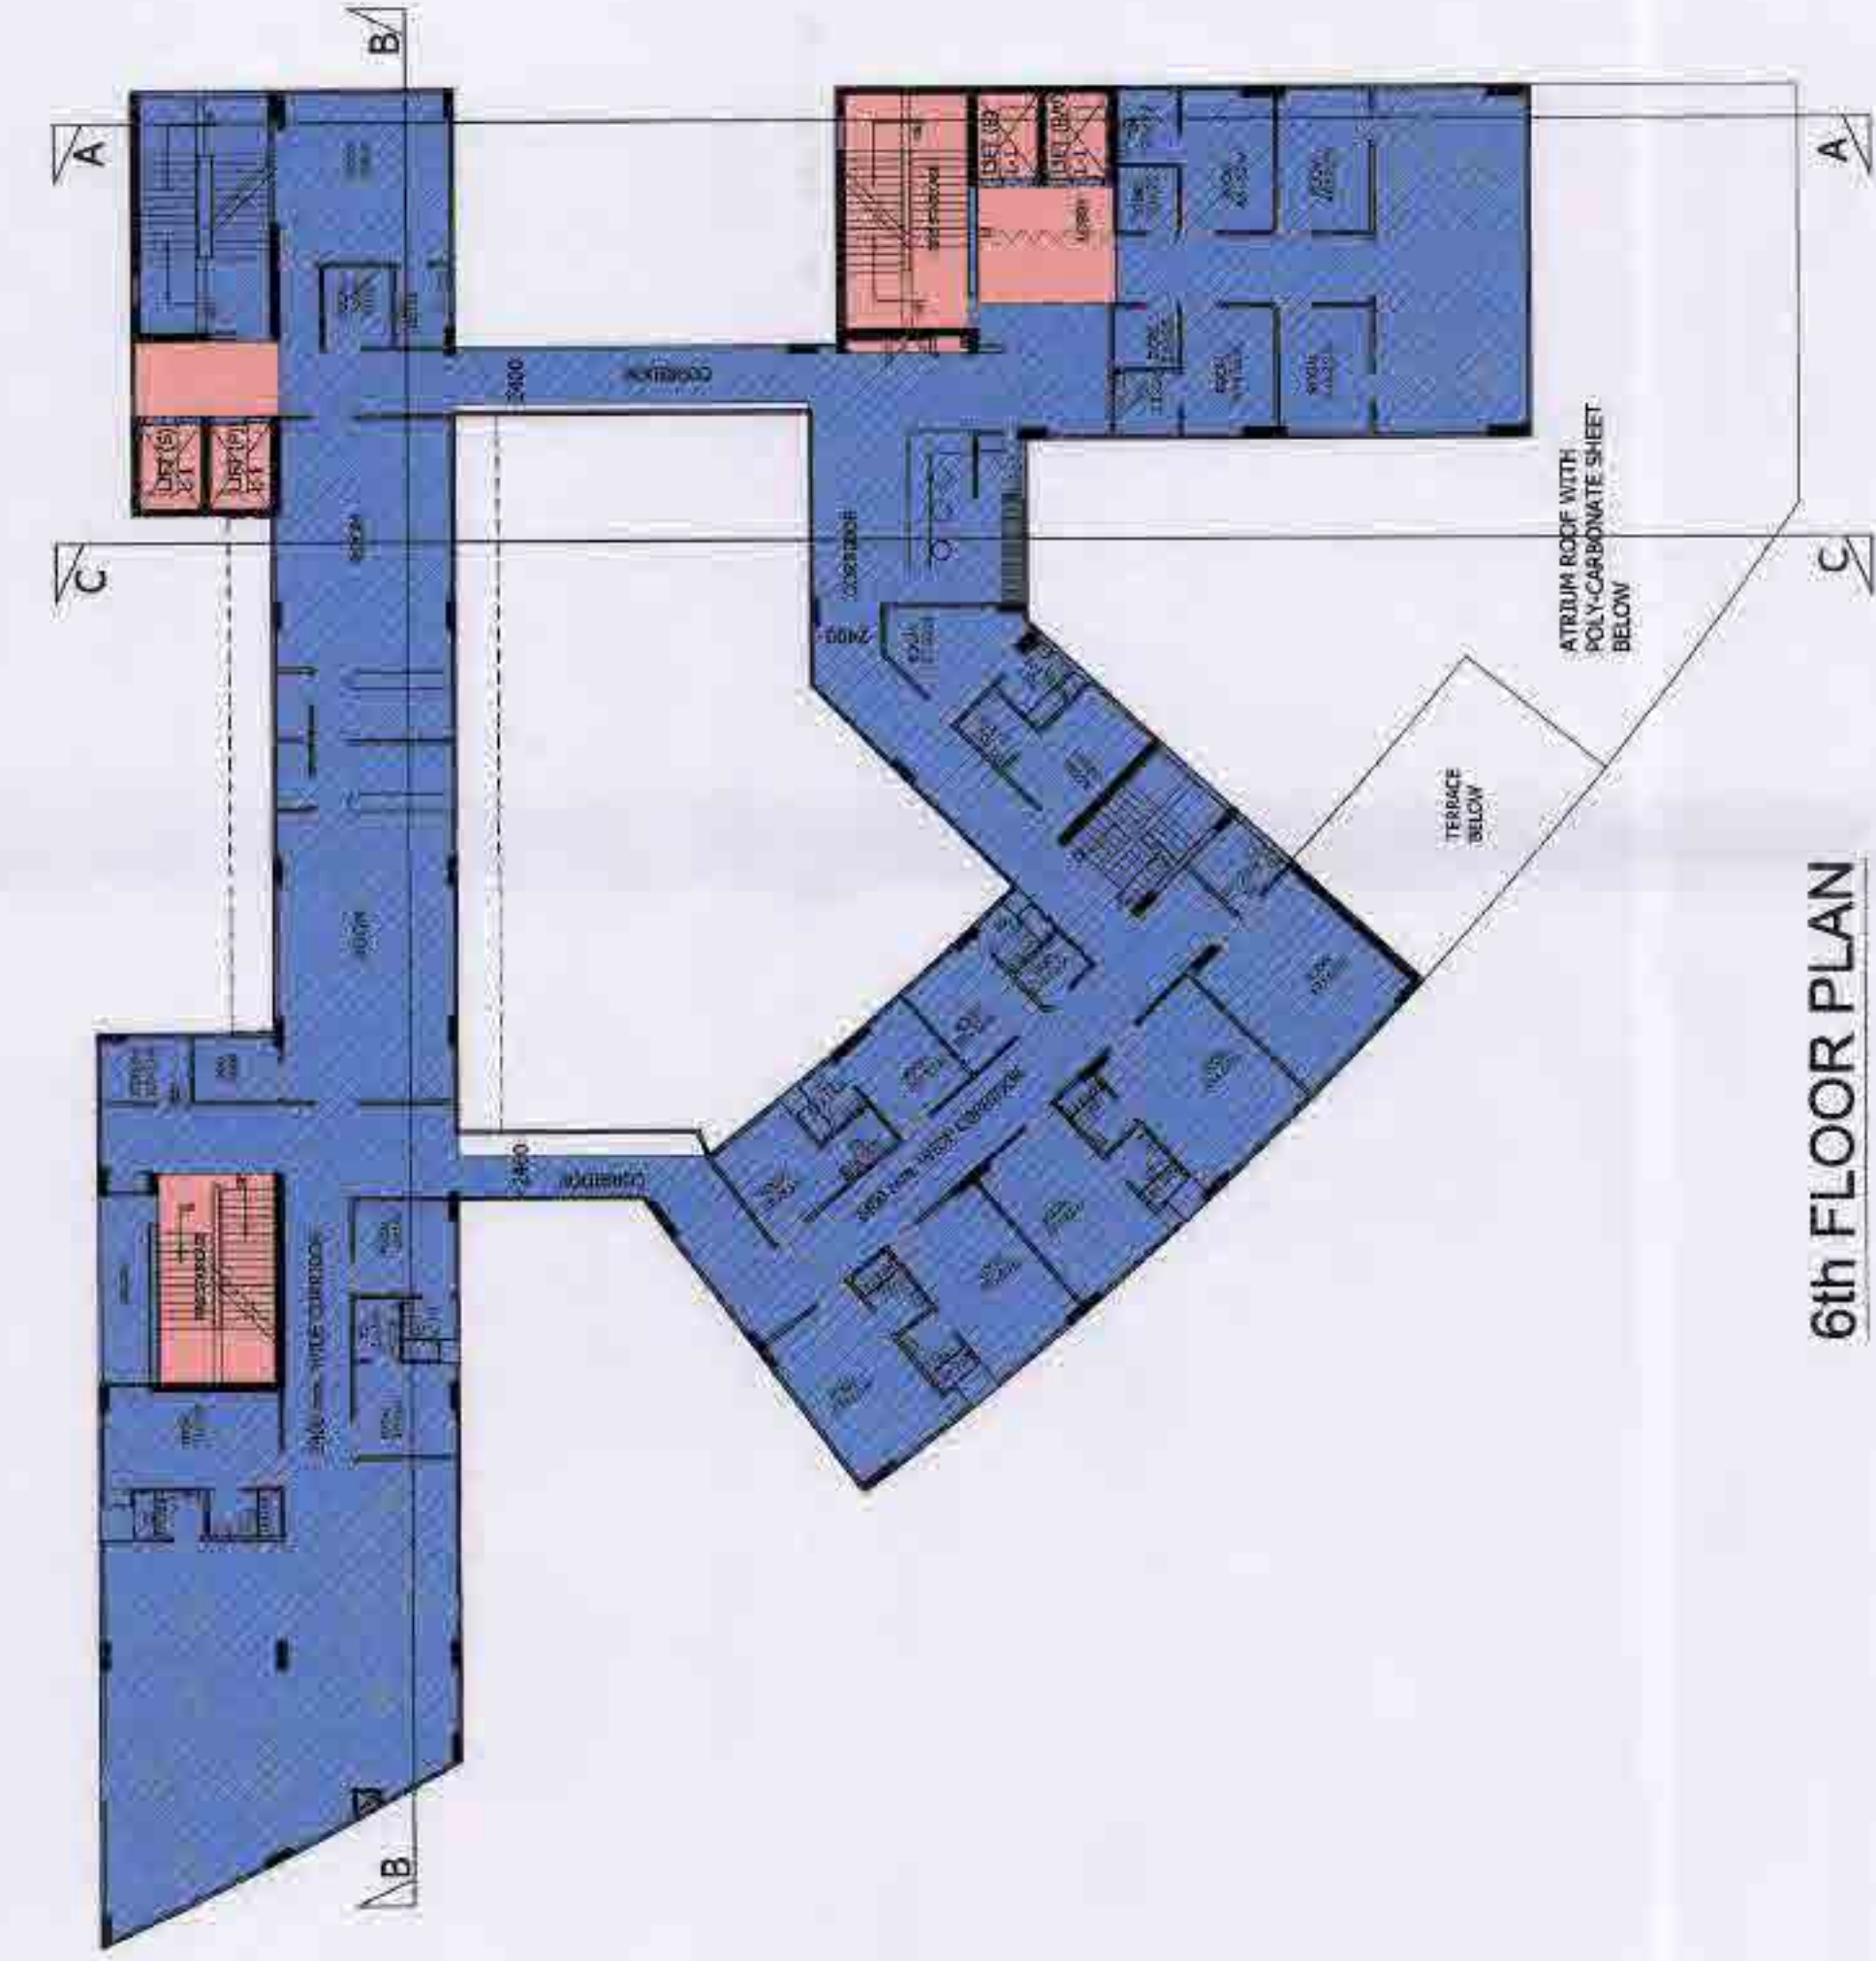

6th FLOOR PLAN

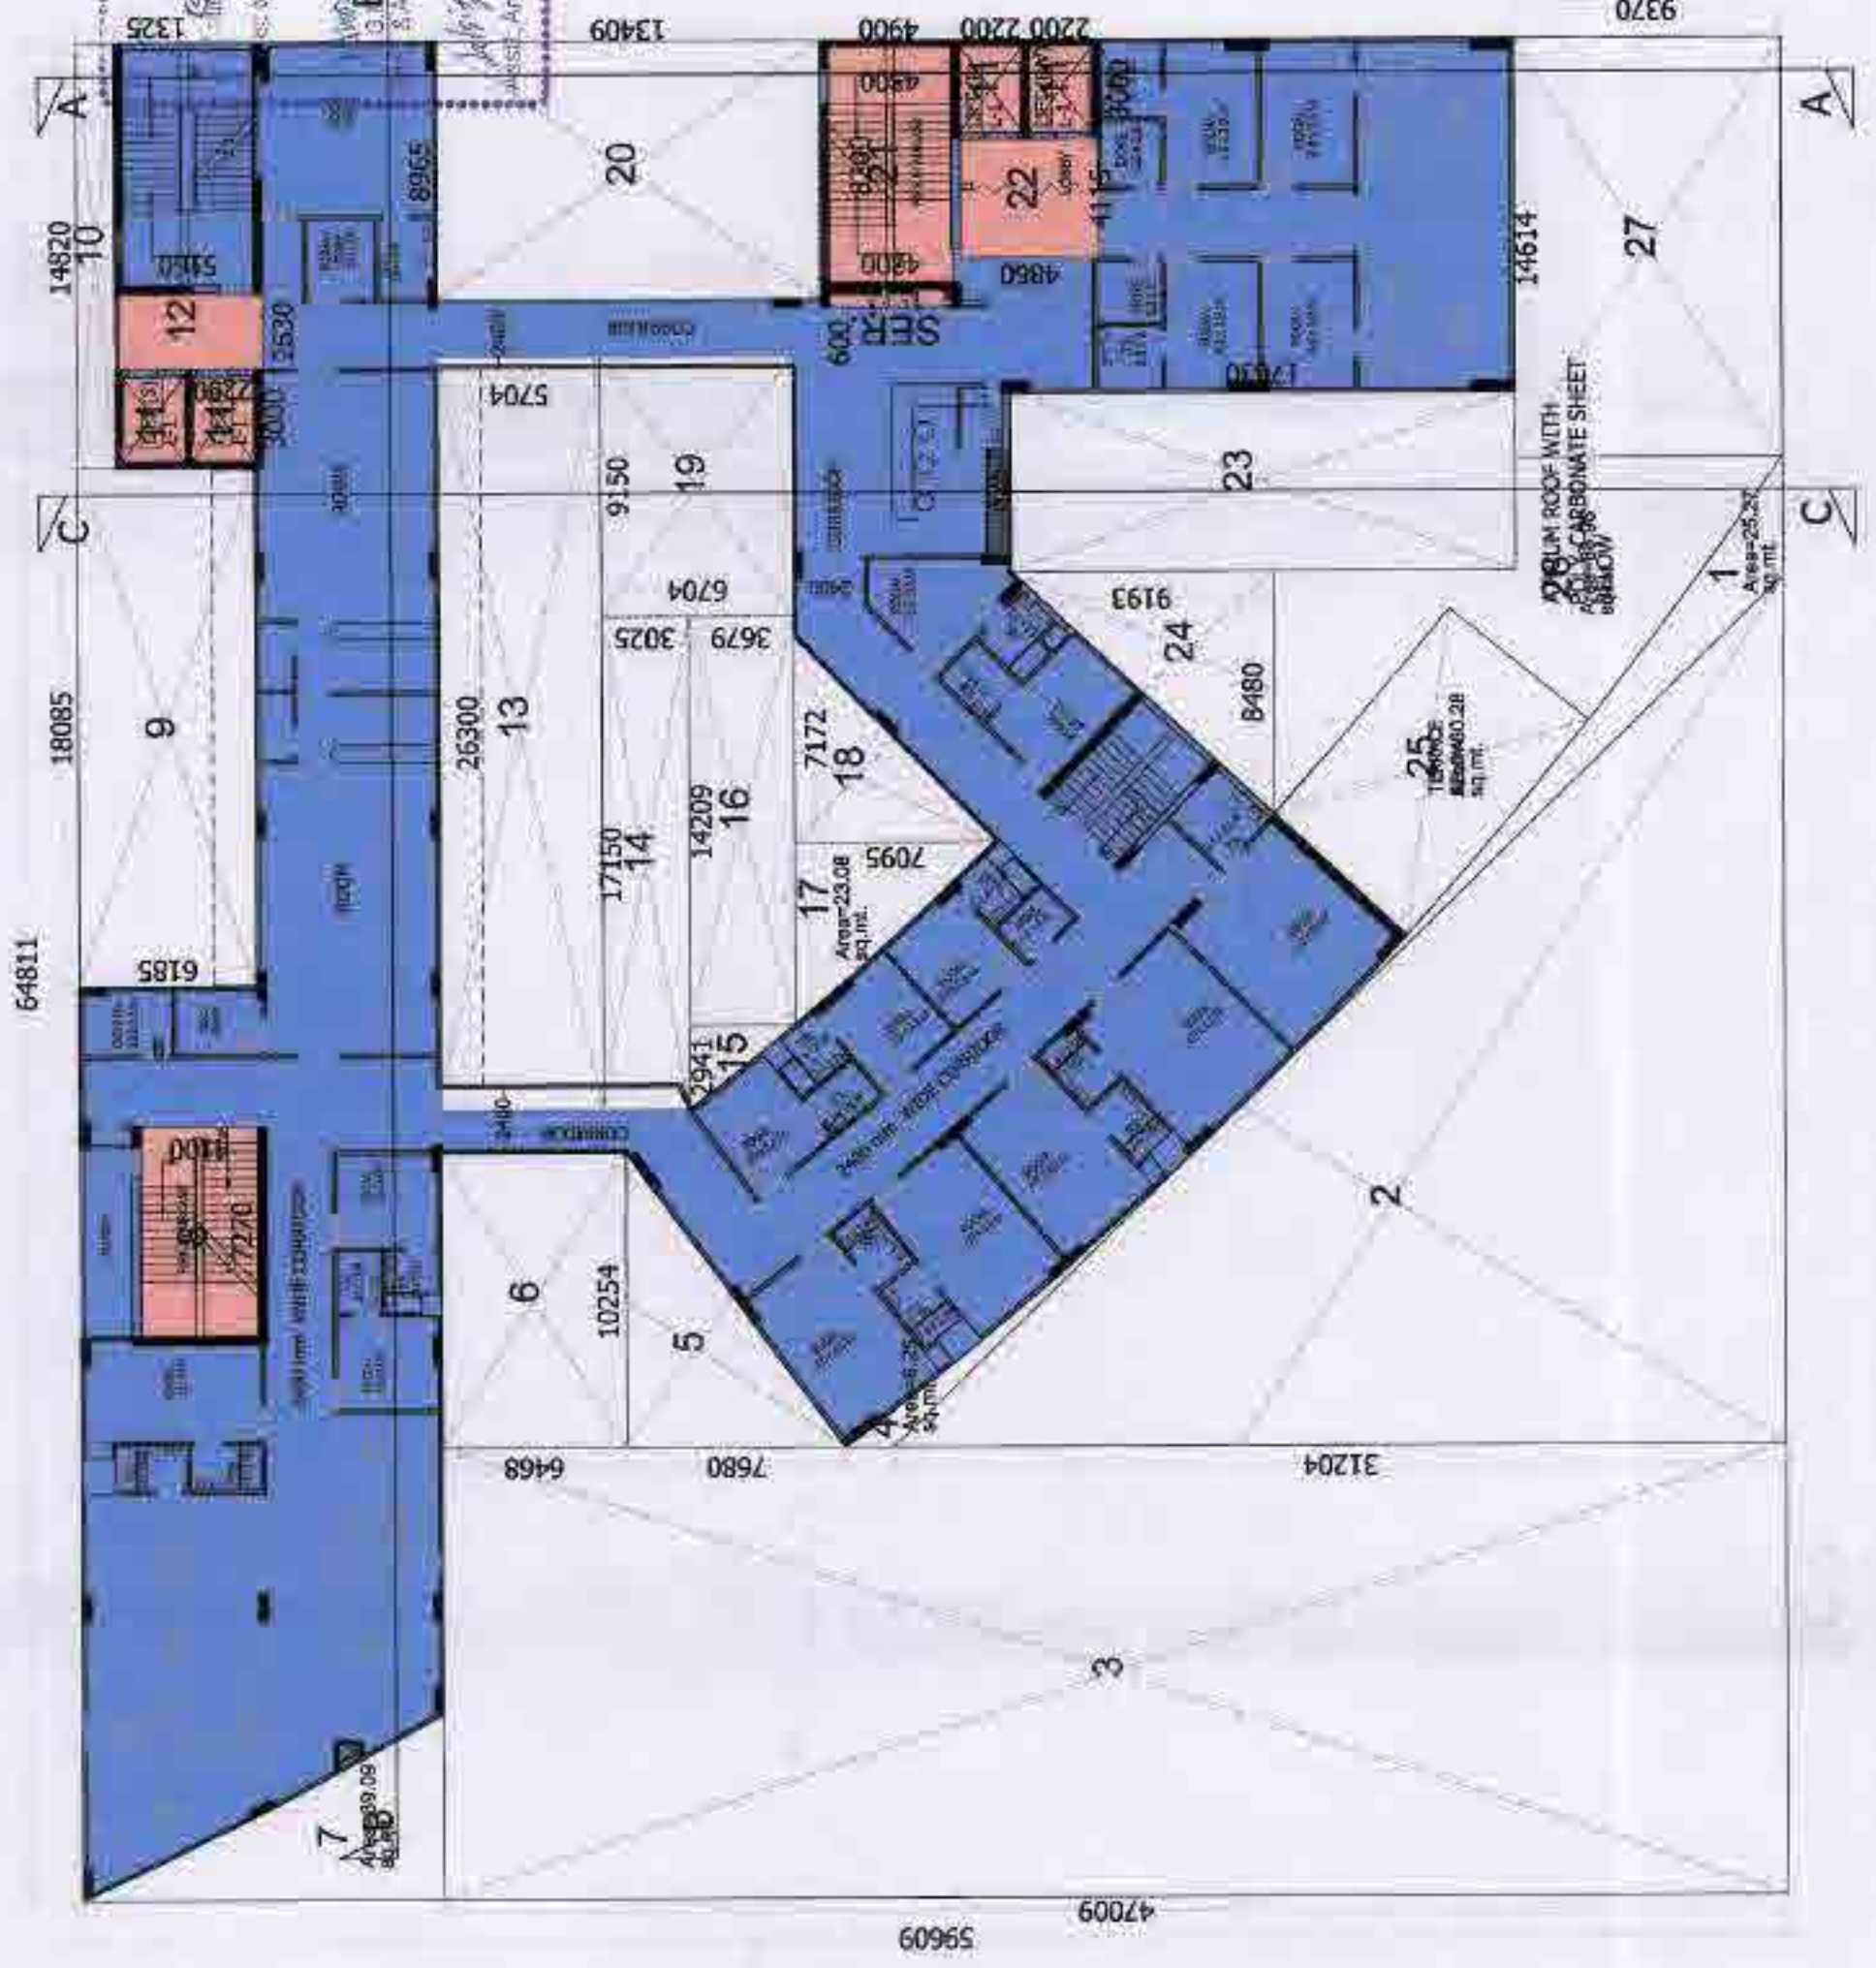


6th FLOOR SUPERIMPOSED PLAN

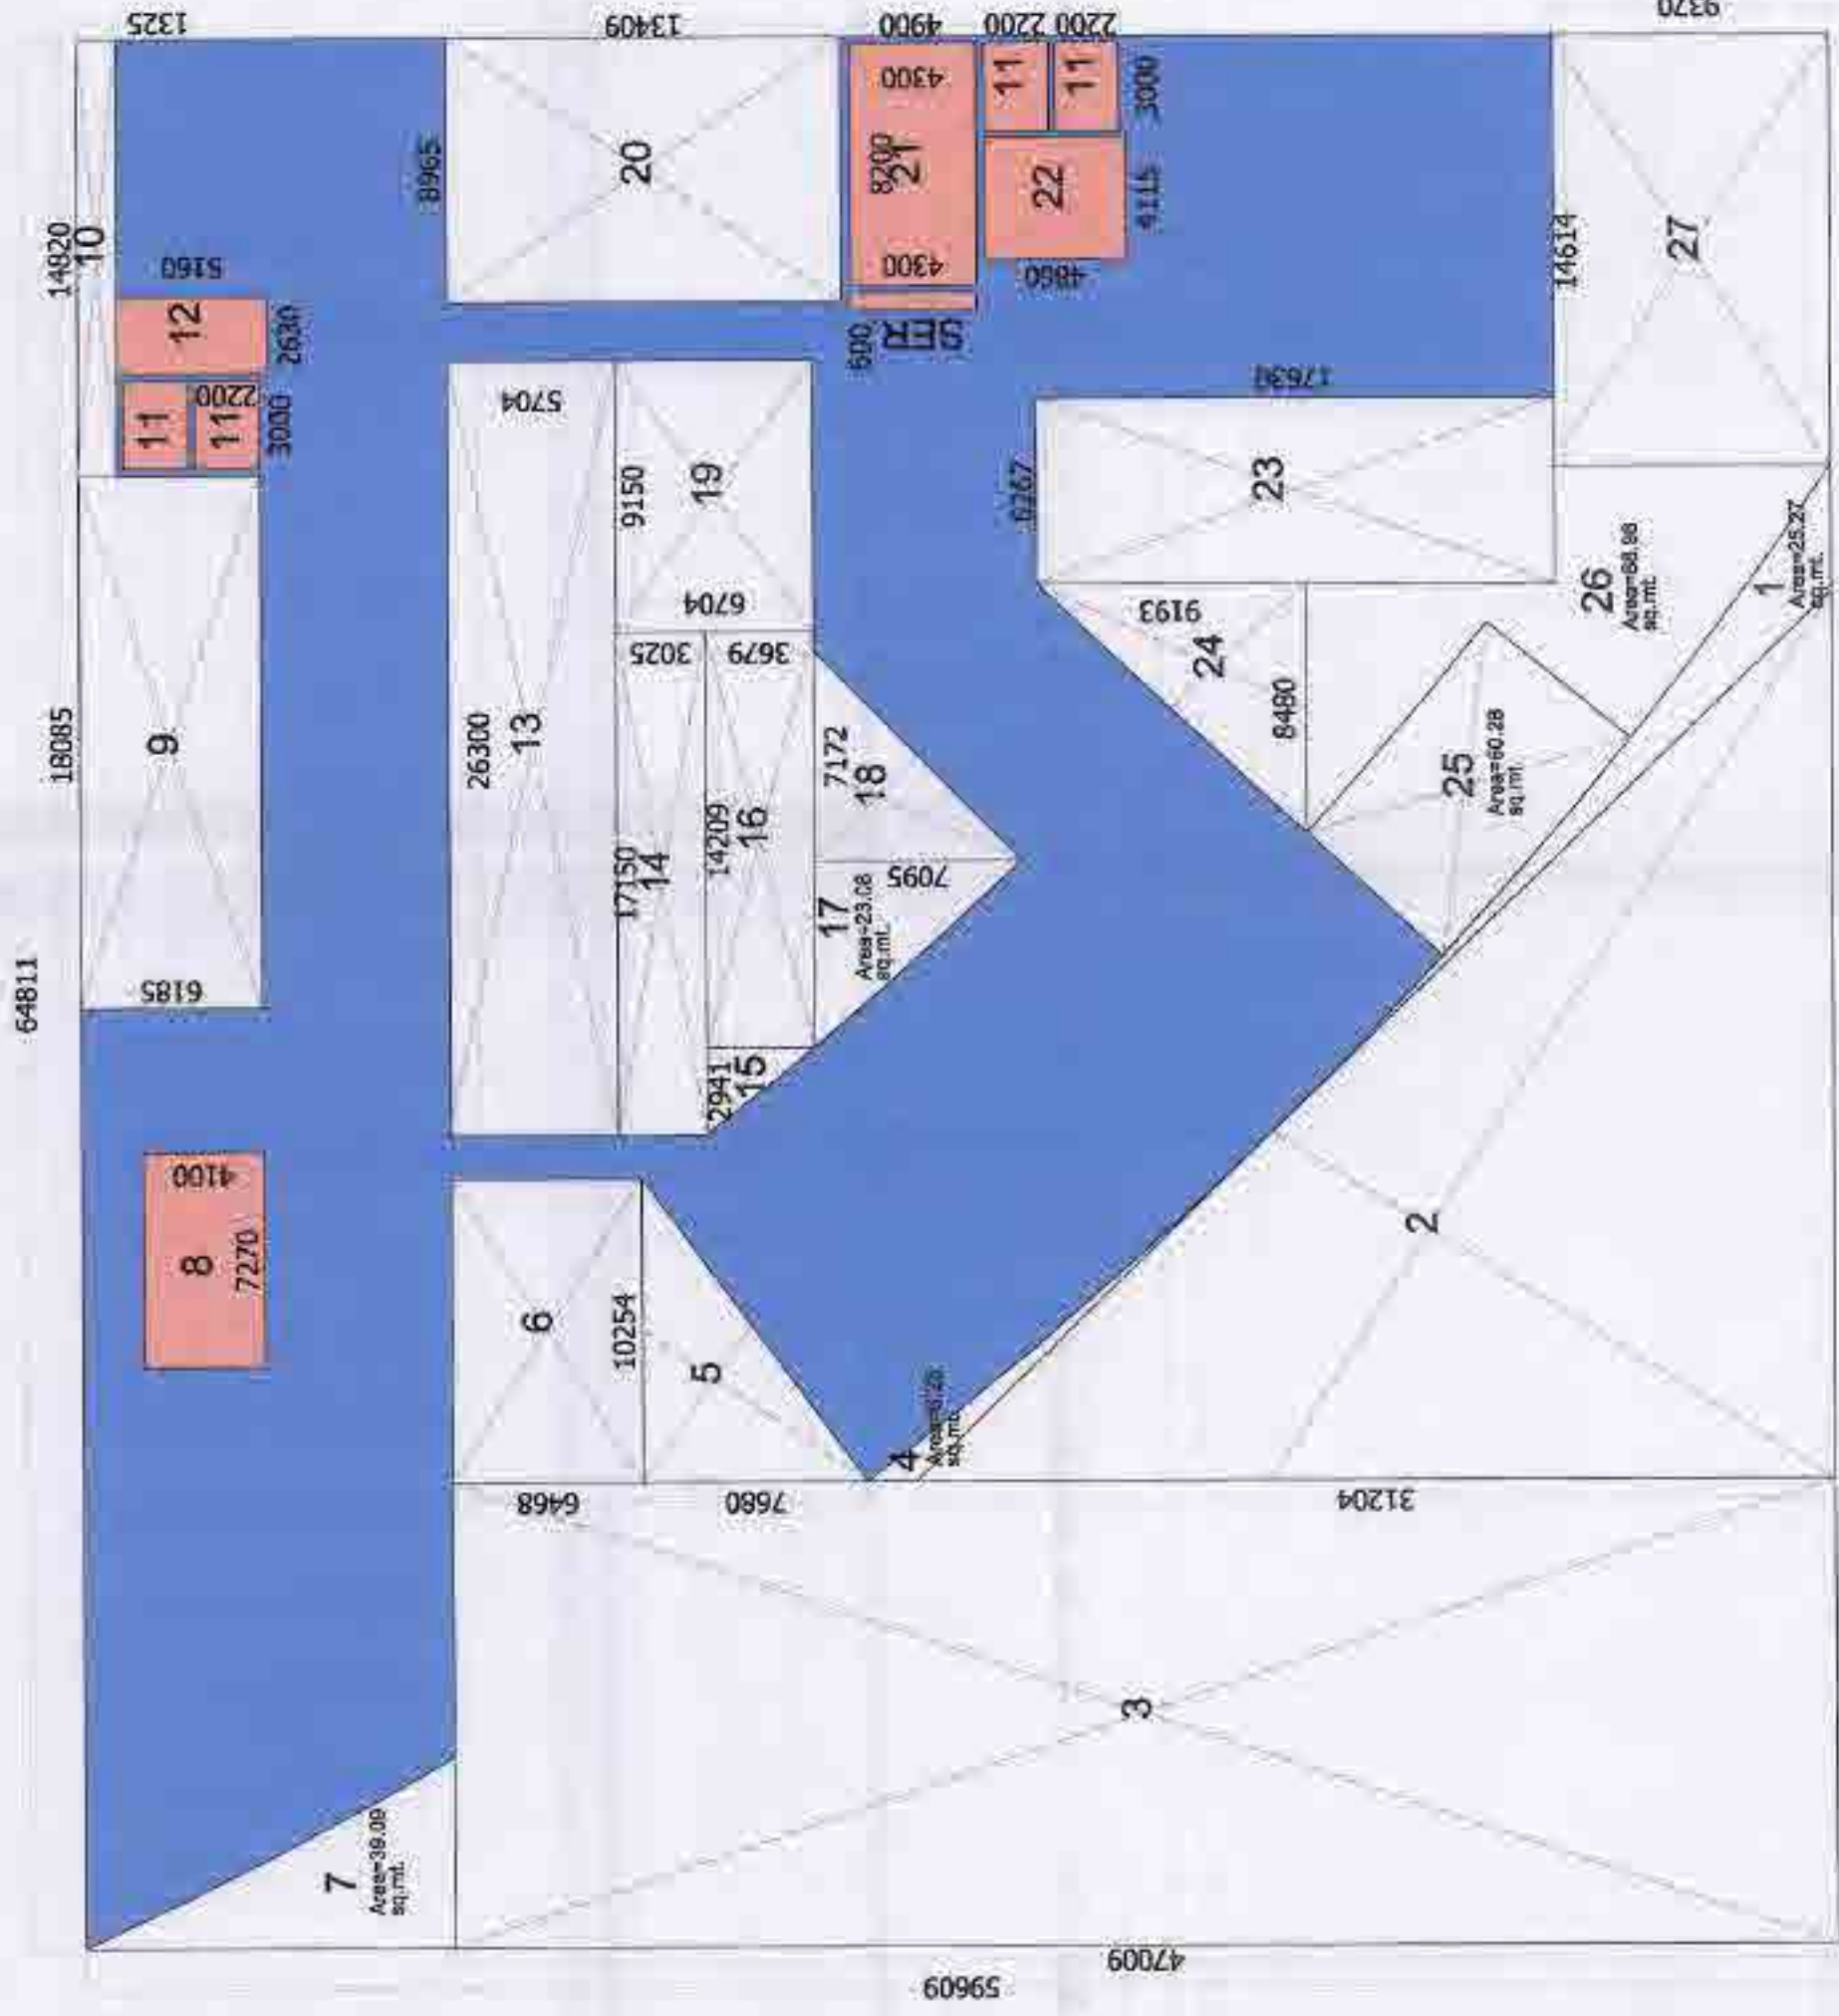


6th FLOOR AREA DETAILS

12 - 3rd, 4th, 5th, & 6th FLOOR									
NURSING HOME FAR AND 15% AREA DETAIL								AREA IN SQ. MT.	
S.No.	Nos.	Length	Width	=		=	F.A.R.	15% PRESCRIBED F.A.R.	
TOTAL AREA				X				3863.32	
LESS AREA				X					
1	1	P.Line		X			25.27		
2	0.5	30.168		X			470.65		
3	1	15.792		X			742.37		
4	1	P.Line		X			6.25		
5	0.5	10.254		X			7.680		
6	1	10.254		X			8.468		
7	1	P.Line		X			39.090		
8	1	7.270		X			4.100		
9	1	18.085		X			6.185		29.81
10	1	14.820		X			1.325		111.86
11	4	3.000		X			2.200		19.64
11-LIFT SHAFT				X					26.40
12-LIFT LOBBY				X			5.160		13.57
13	1	26.300		X			5.704		150.02
14	1	17.150		X			3.025		51.88
15	0.5	2.940		X			3.679		5.41
16	1	14.209		X			3.679		52.27
17	1	P.Line		X			23.080		23.08
18	0.5	7.172		X			7.095		25.44
19	1	9.150		X			6.704		61.34
20	1	8.965		X			13.409		120.21
21-FIRE STAIR				X			4.300		35.28
SER.	1	0.600		X			4.300		2.98
22-LIFT LOBBY	1	4.115		X			4.860		20.00
23	1	6.287		X			17.830		110.49
24	0.5	5.480		X			9.183		38.98
25	1	P.Line		X			80.280		60.26
26	1	P.Line		X			88.980		88.98
27	1	14.614		X			9.370		136.93
TOTAL FAR AREA = TOTAL AREA - LESS AREA							Sub Total		2573.72
							2573.72		1289.59
									127.52

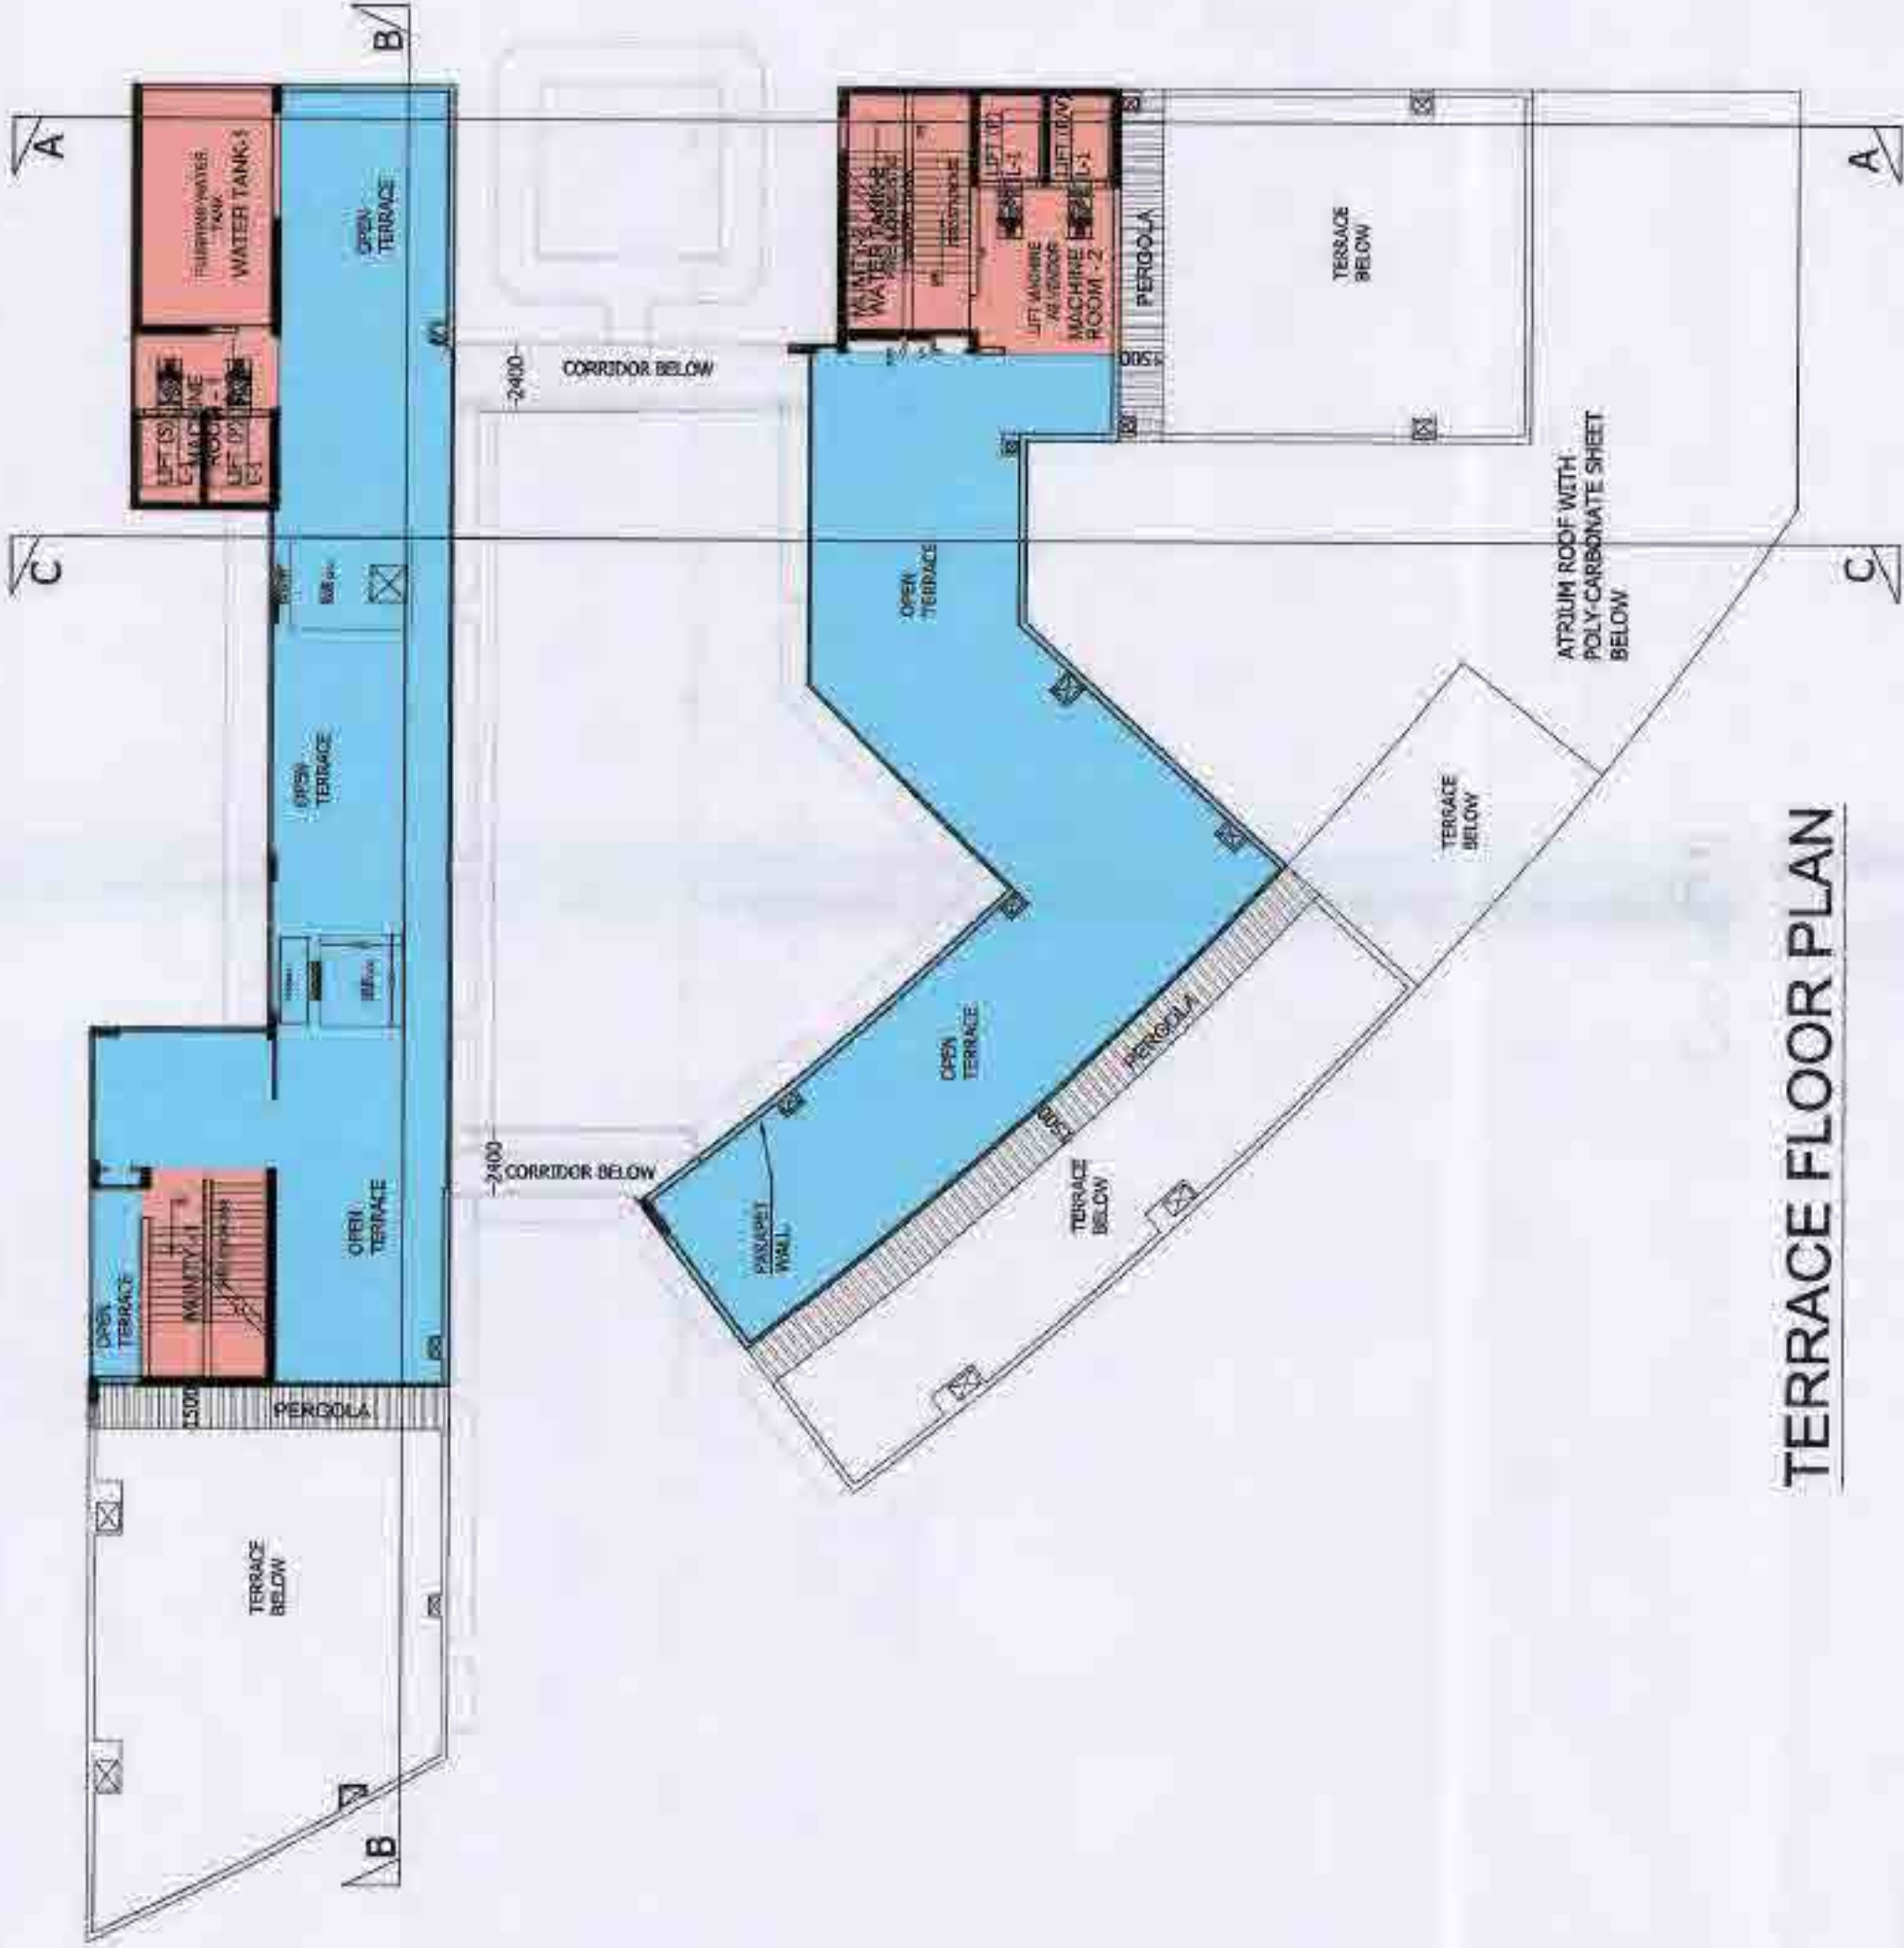

TERRACE FLOOR PLAN

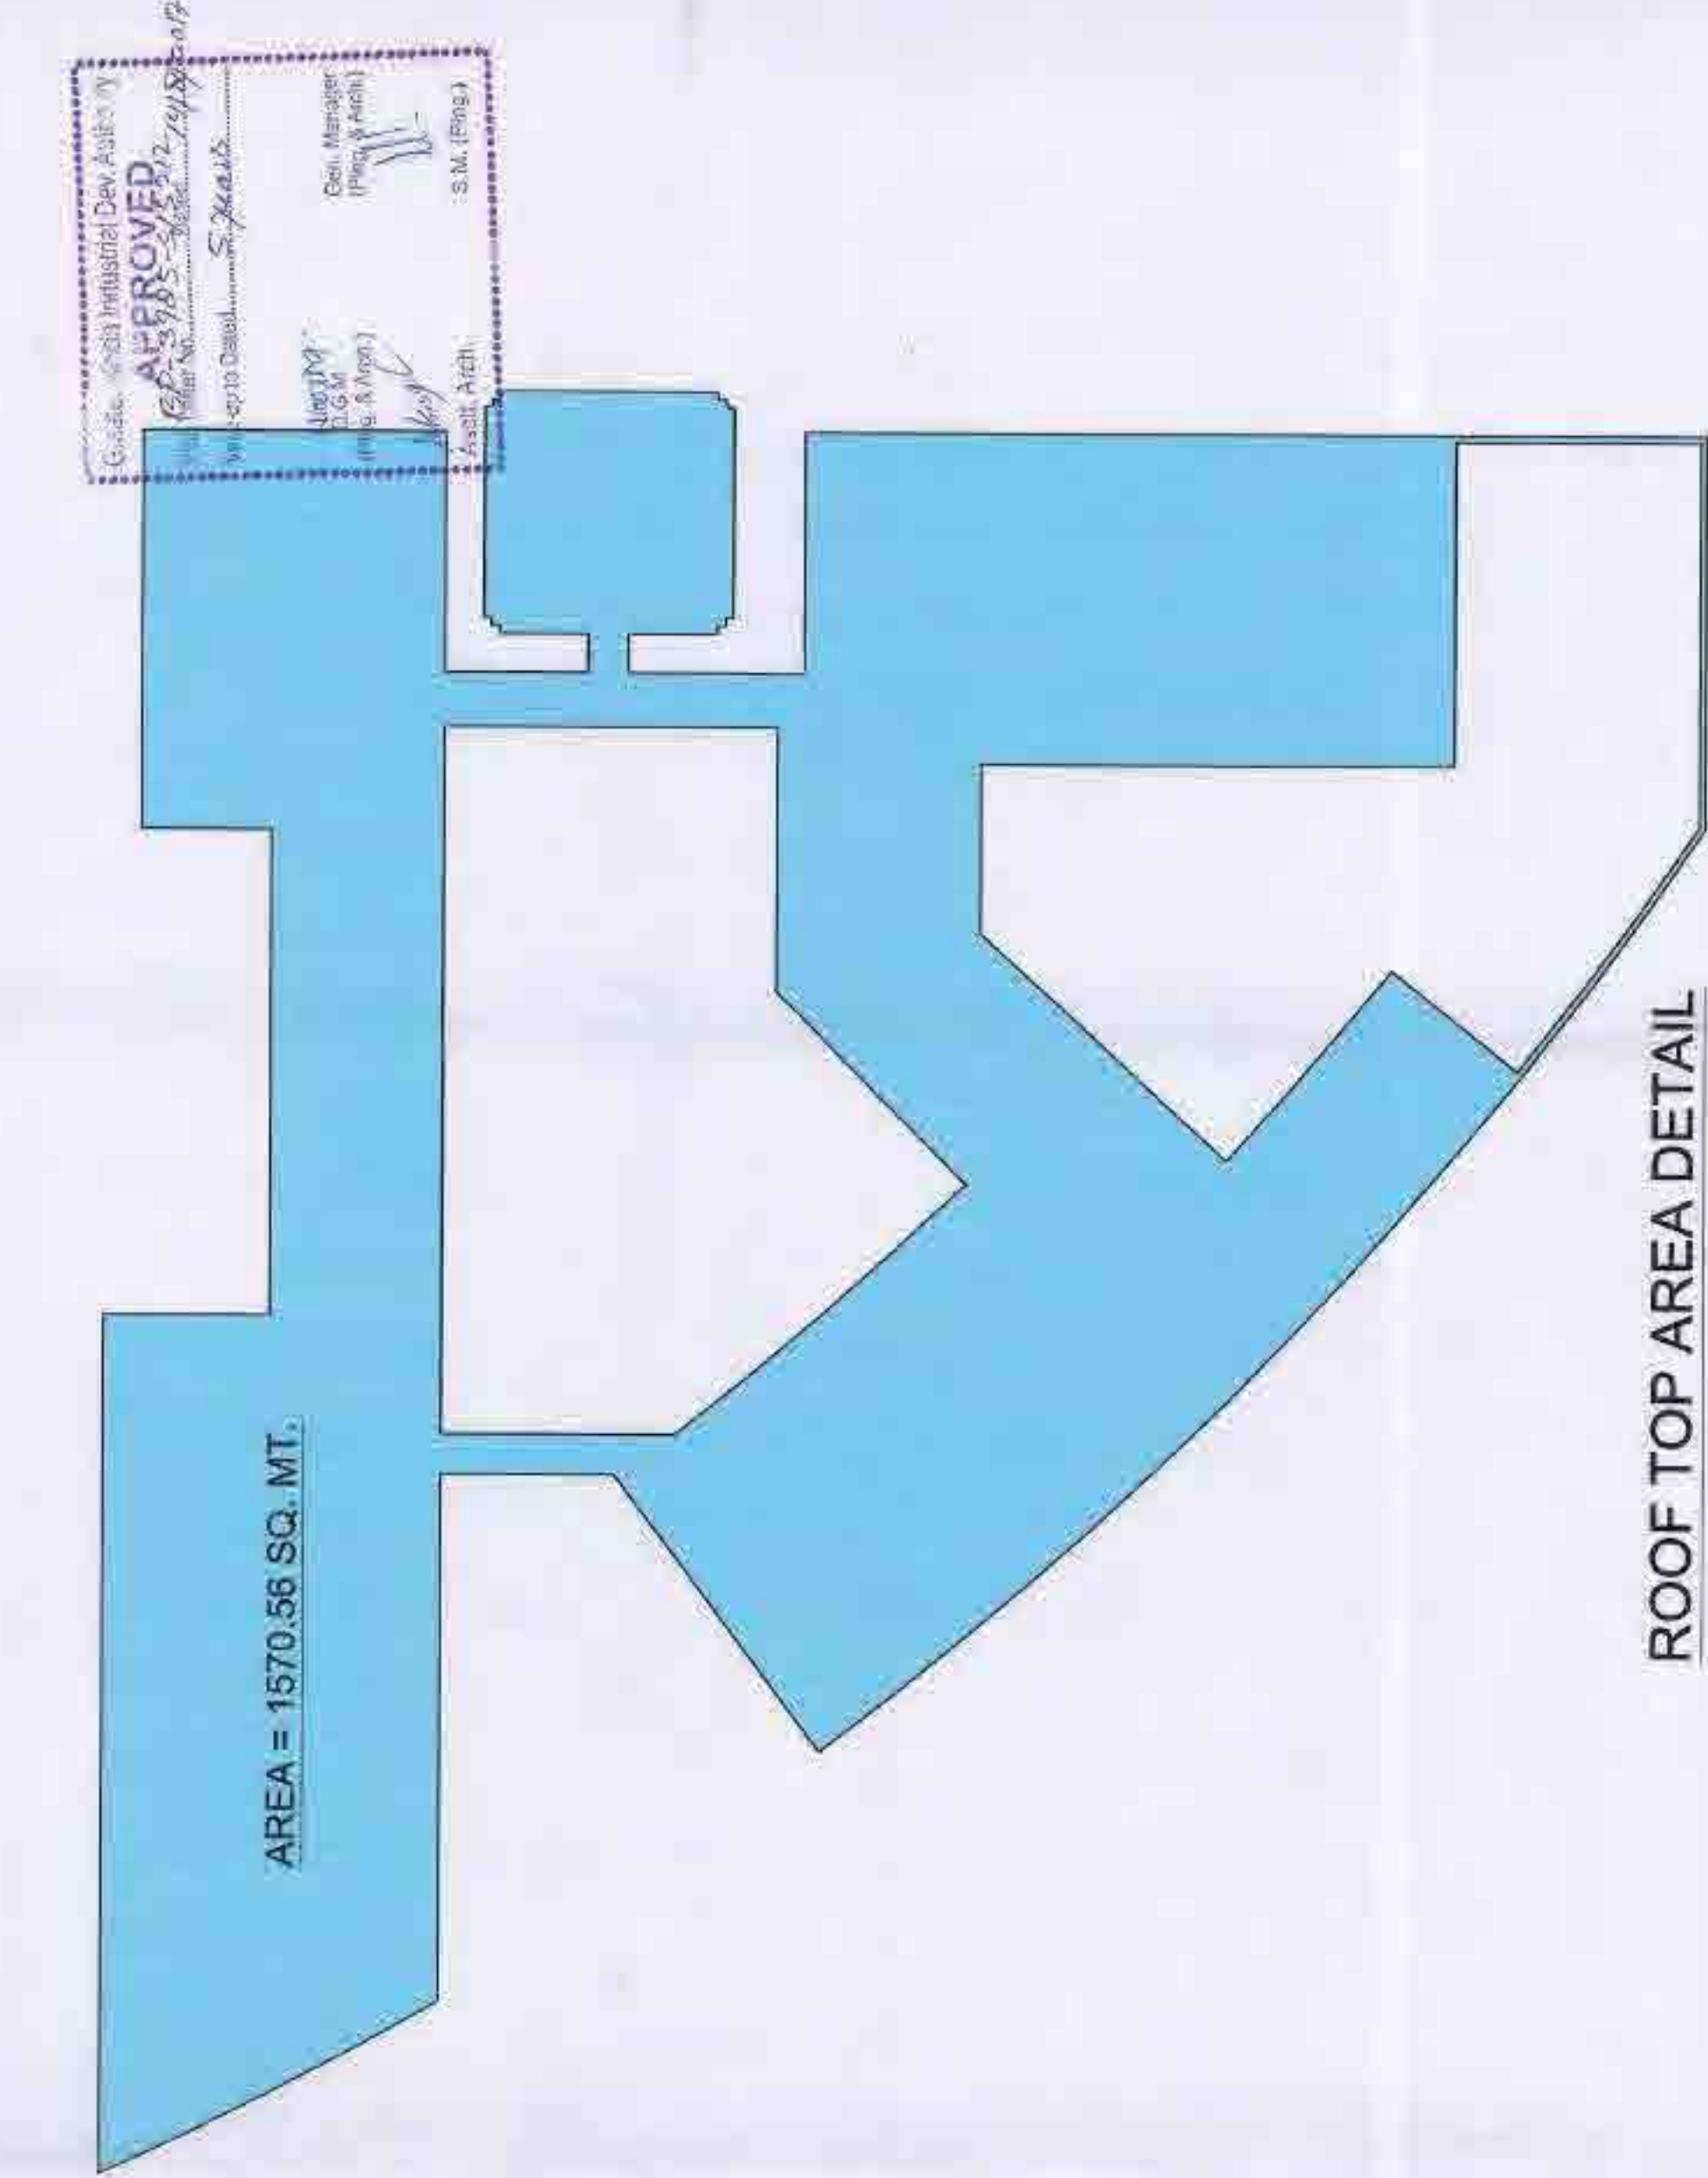

ROOF TOP AREA DETAIL

LEGEND

15% PRESCRIBED FAR	OPEN TERRACE/CORRIDOR
--------------------	-----------------------

S.No.	Nos.	Length	Width	AREA IN SQ. MT.
MUMTY-1	1	7.570	4.700	35.56
MUMTY-2	1	8.660	4.600	39.84
MACHINE ROOM-1	1	6.275	5.160	32.38
MACHINE ROOM-2	1	9.285	5.230	48.46
WATER TANK-1	1	8.545	5.150	44.09
WATER TANK-2	1	8.660	4.600	39.84
TOTAL				240.18

7570	8545	5160
MUMTY-1	MACHINE ROOM-1	WATER TANK-1

8560	5230	4600
MUMTY-2	MACHINE ROOM-2	WATER TANK-2

CLIENT :-
GAURSONS PROMOTERS PRIVATE LIMITED
GAUR BZ PARK, PLOT NO-1, ABHAY KHAND -II,
INDRAPURAM, GHAZIABAD

PROJECT :-
PROPOSED COMMUNITY FACILITIES PROJECT
"GAUR CITY ARCADE"
(Pecet-1) GAUR CITY-2, AT PLOT NO. GH-3,
SECTOR 16-C, GREATER NOIDA


SCALE :-
TITLE :-
TERRACE PLAN & AREA DETAIL

OWNER'S SIGN
ARCHITECT SIGN


For Gaursons Promoters Private Limited
GAUR CITY ARCADE
GAUR BZ PARK, PLOT NO. 1, ABHAY KHAND -II,
INDRAPURAM, GHAZIABAD

DRG. NO. :-
SD-14


APPROVED
Date: 12/11/2019
By: [Signature]
For: [Signature]
Scale: 1:1000
Project: [Signature]
Client: [Signature]

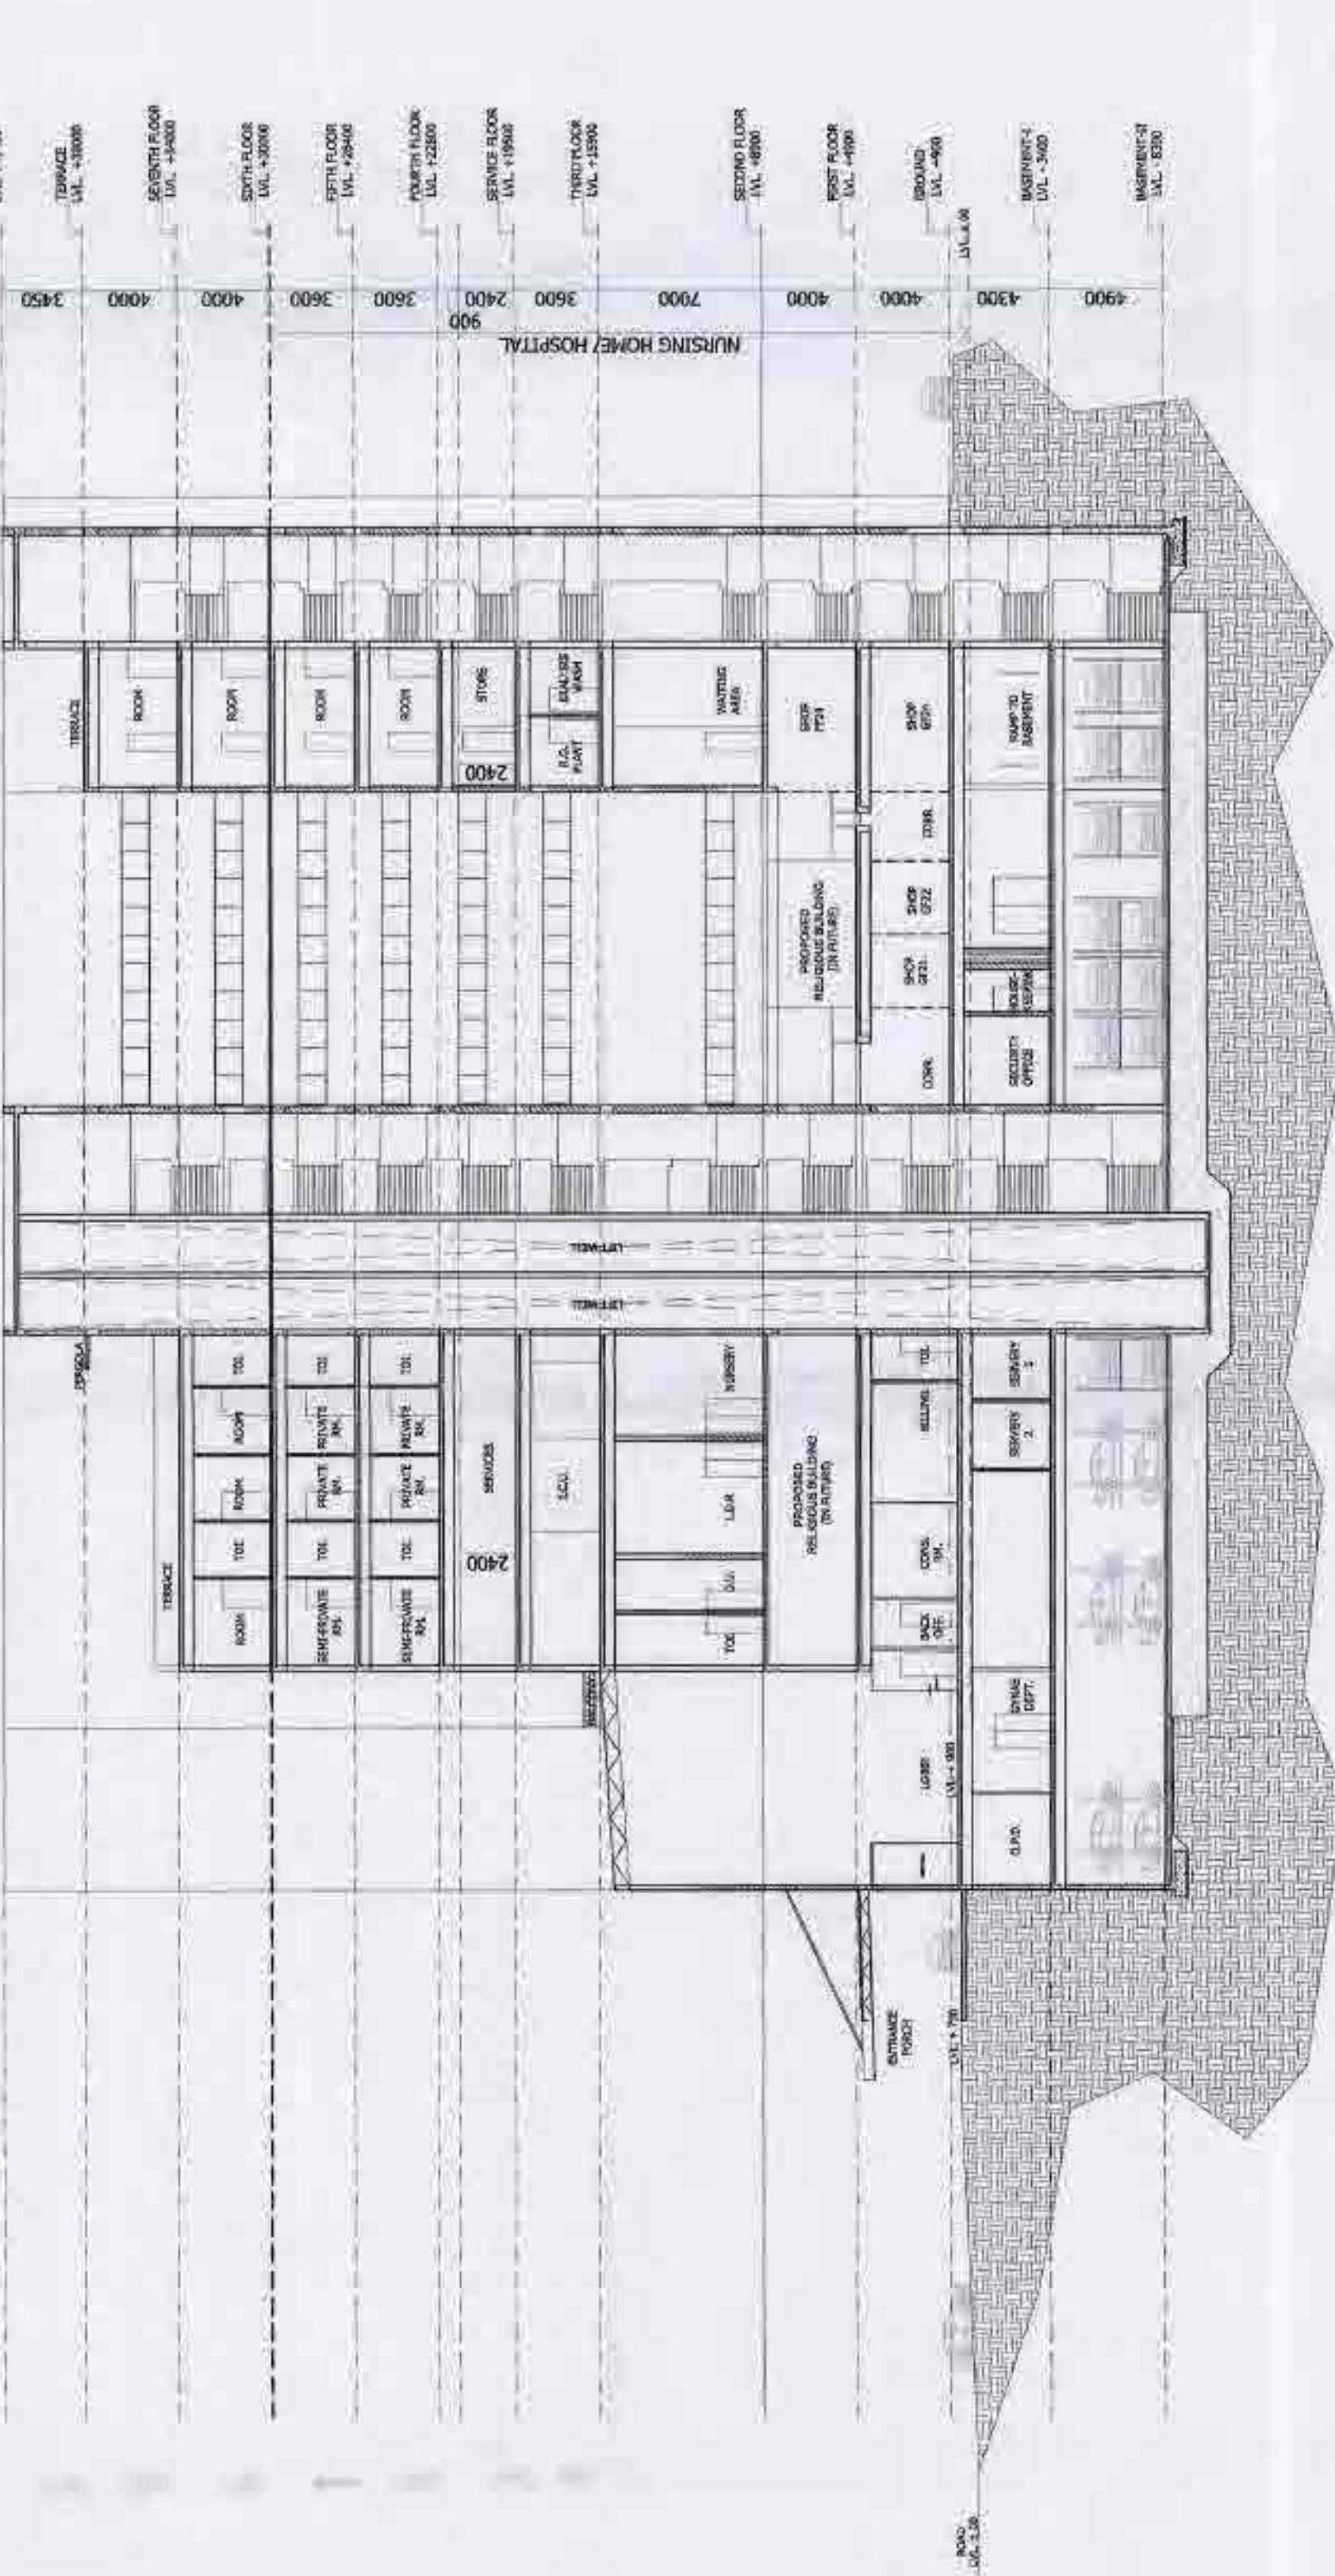

SECTION AT AA

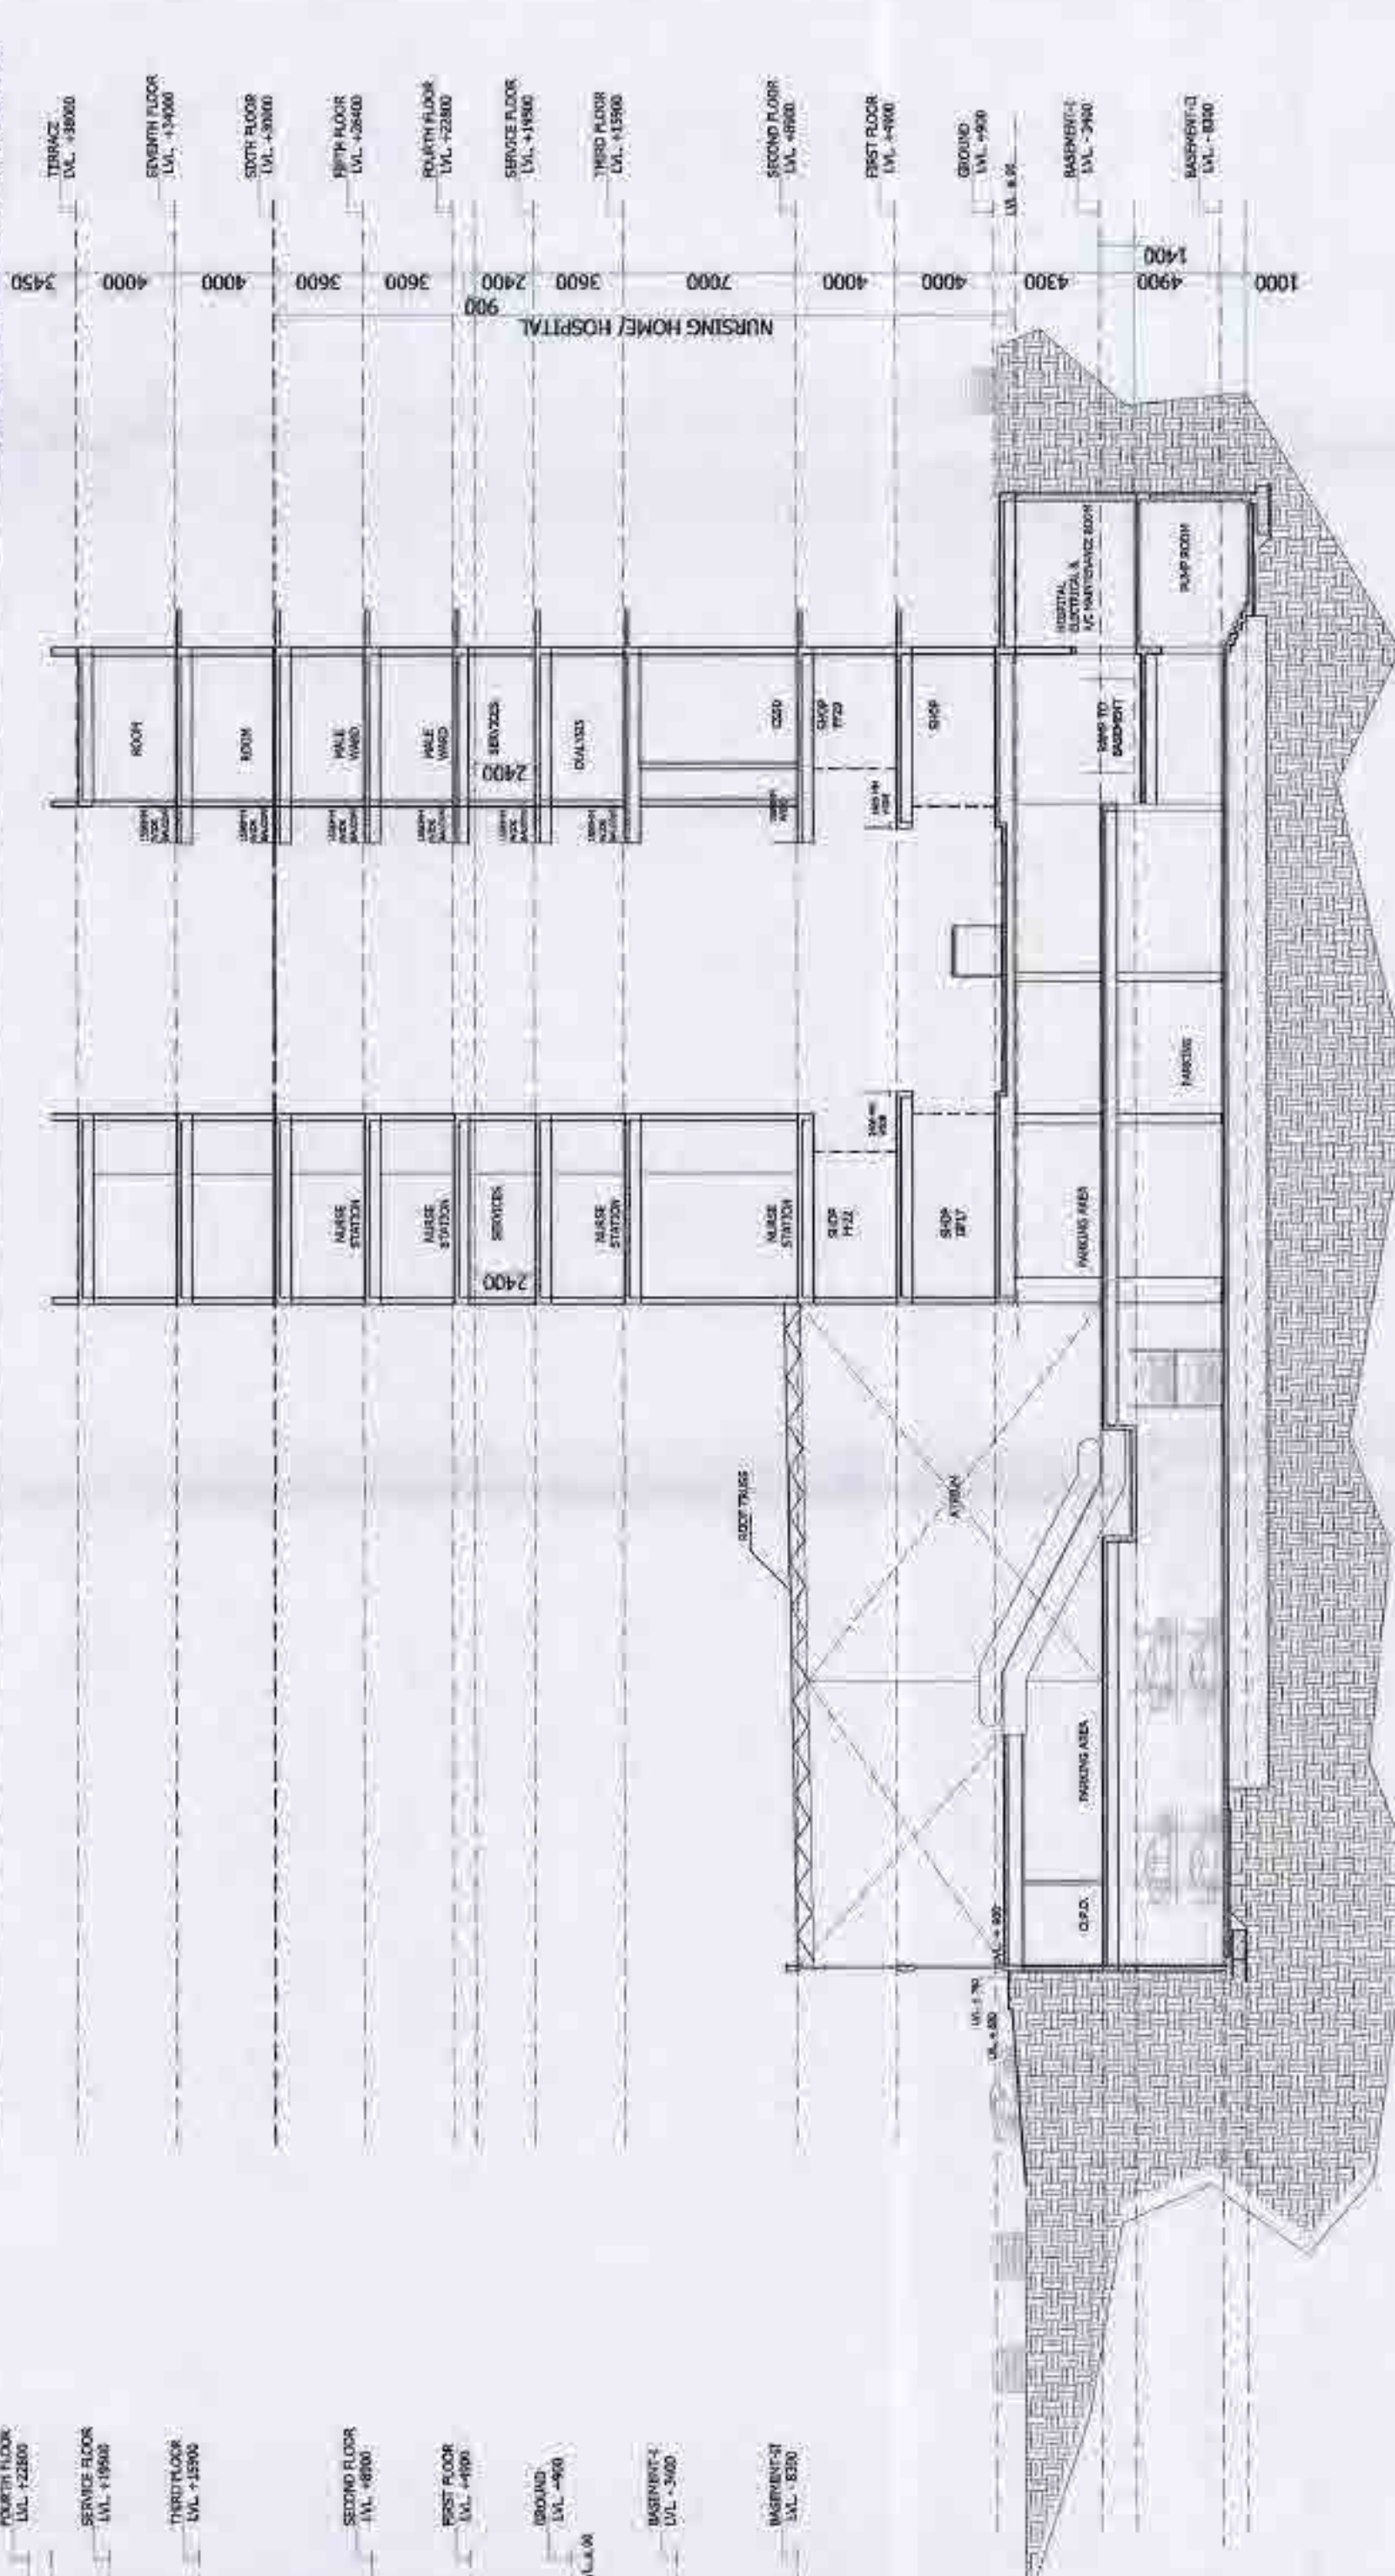

SECTION AT CC

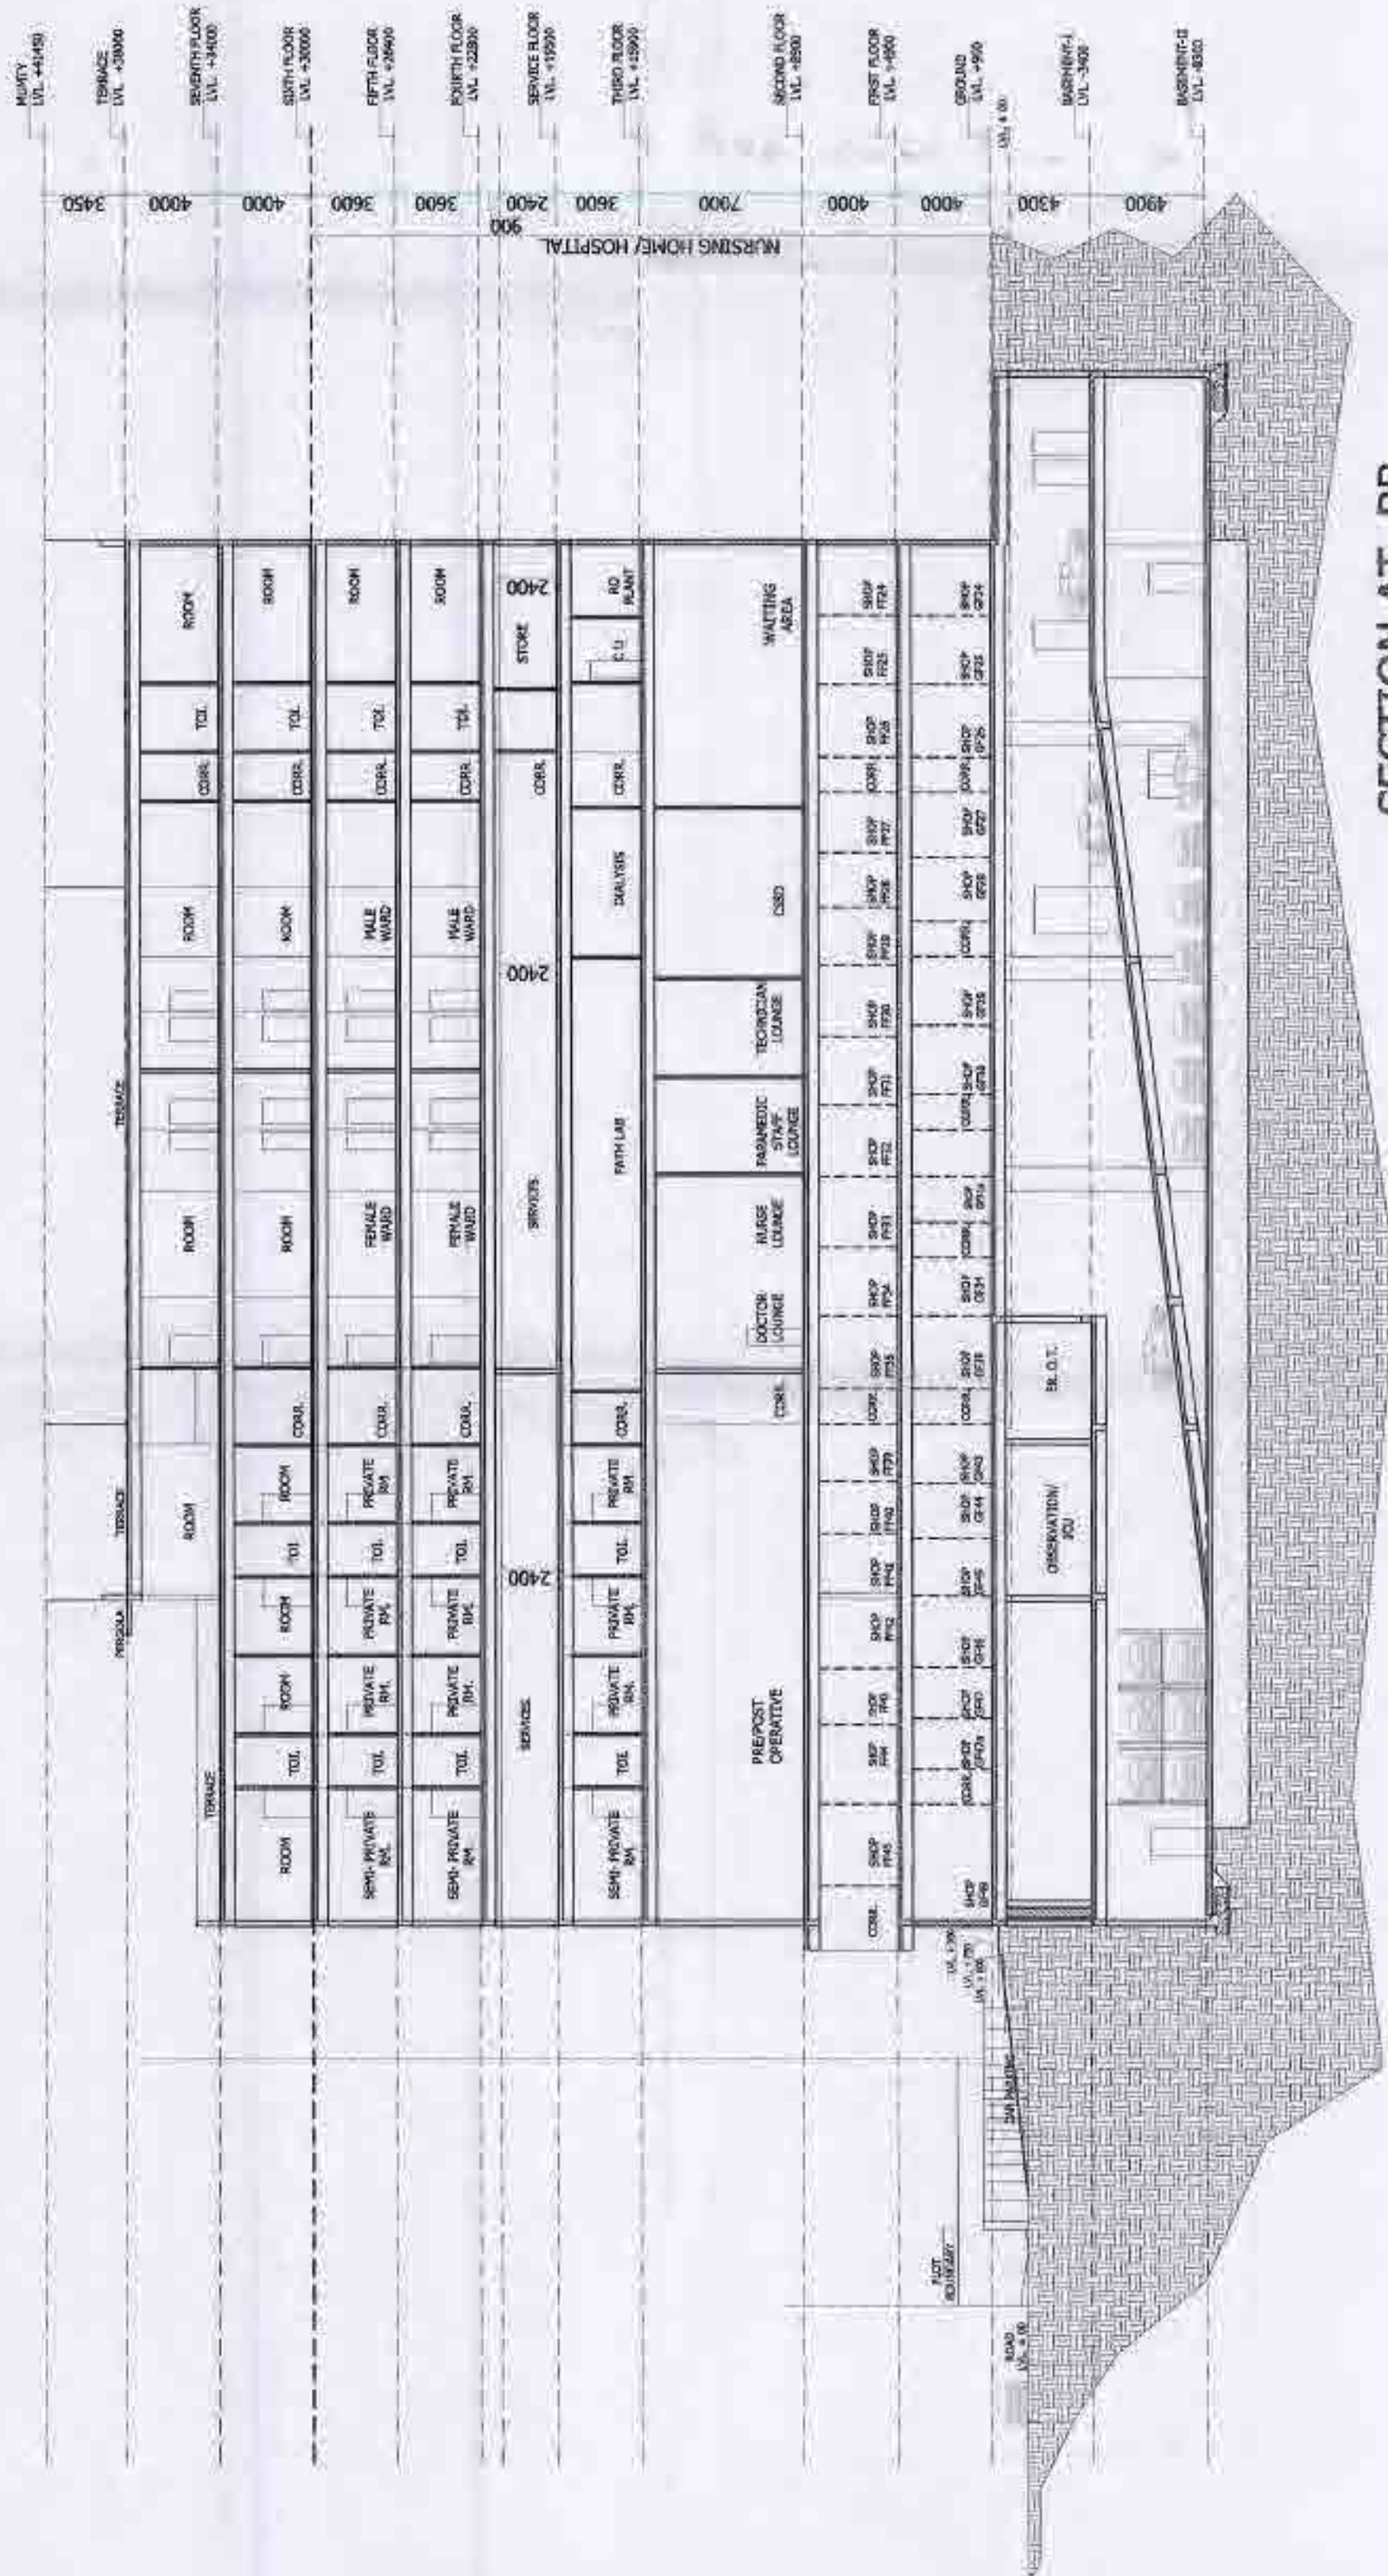

SECTION AT BB

CLIENT :-
GAURSONS PROMOTERS PRIVATE LIMITED
GAUR BIZ PARK, PLOT NO.-1, ABHAY KHAND -II,
INDRAPURAM, GHAZIABAD

PROJECT :-
PROPOSED COMMUNITY FACILITIES PROJECT
"GAUR CITY ARCADE"
(Pocess-1) GAUR CITY-2, AT PLOT NO. GH-3,
SECTOR 16-C, GREATER NOIDA

SIGNATURE

SCALE :-

TITLE :-


SECTION

OWNER'S SIGN

ARCHITECT SIGN


DATE

DRG. NO. :- SD-15

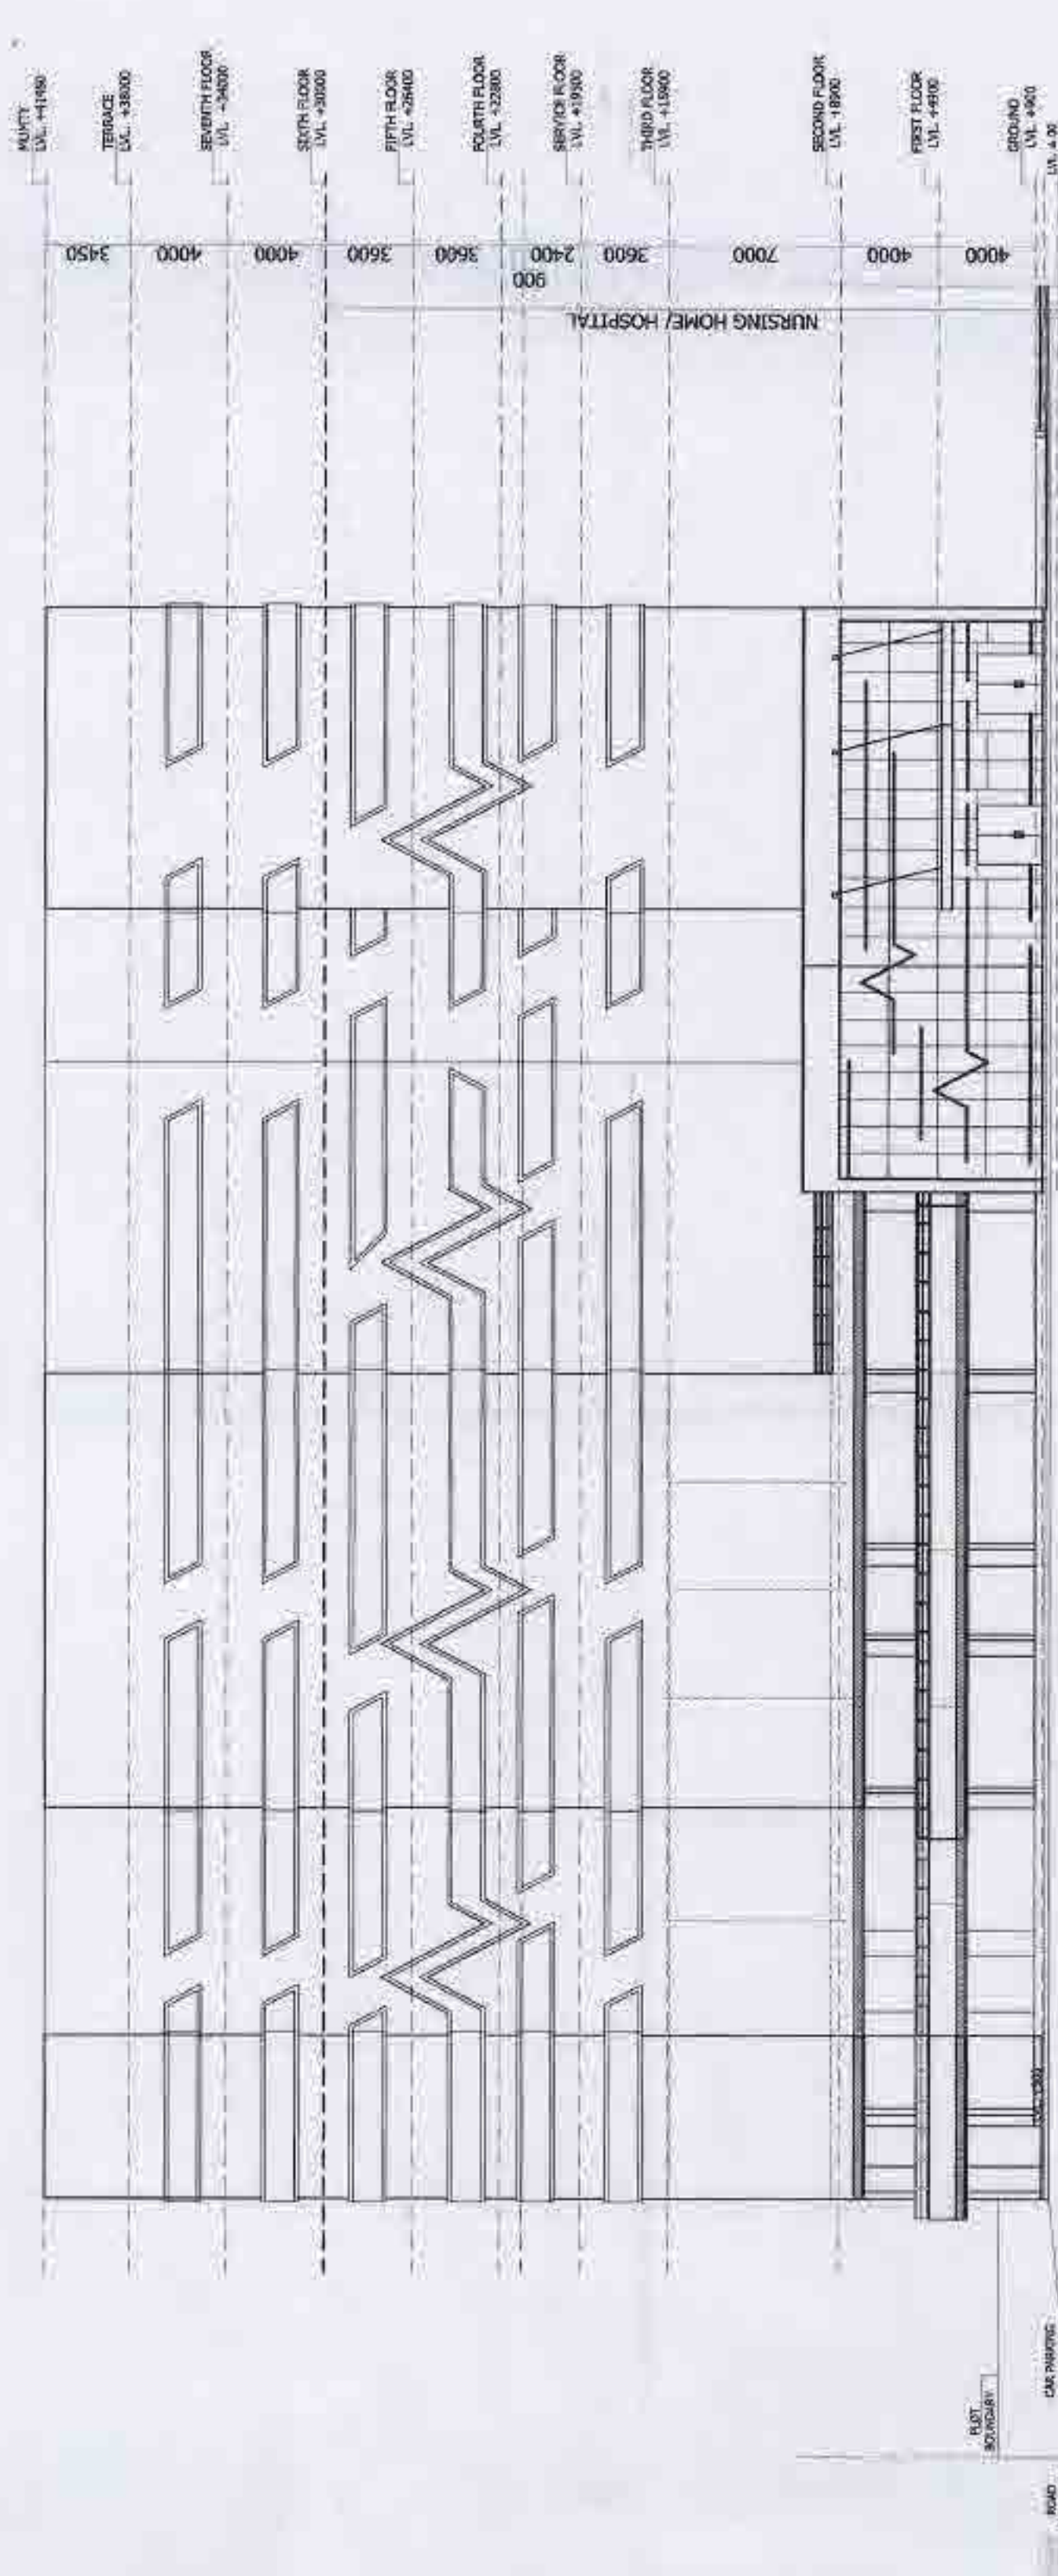


FRONT ELEVATION

APPROVED
Date: 12/12/2017
Name: S. 746.23
S.M. (Png)
Architect
(Png & Arch)

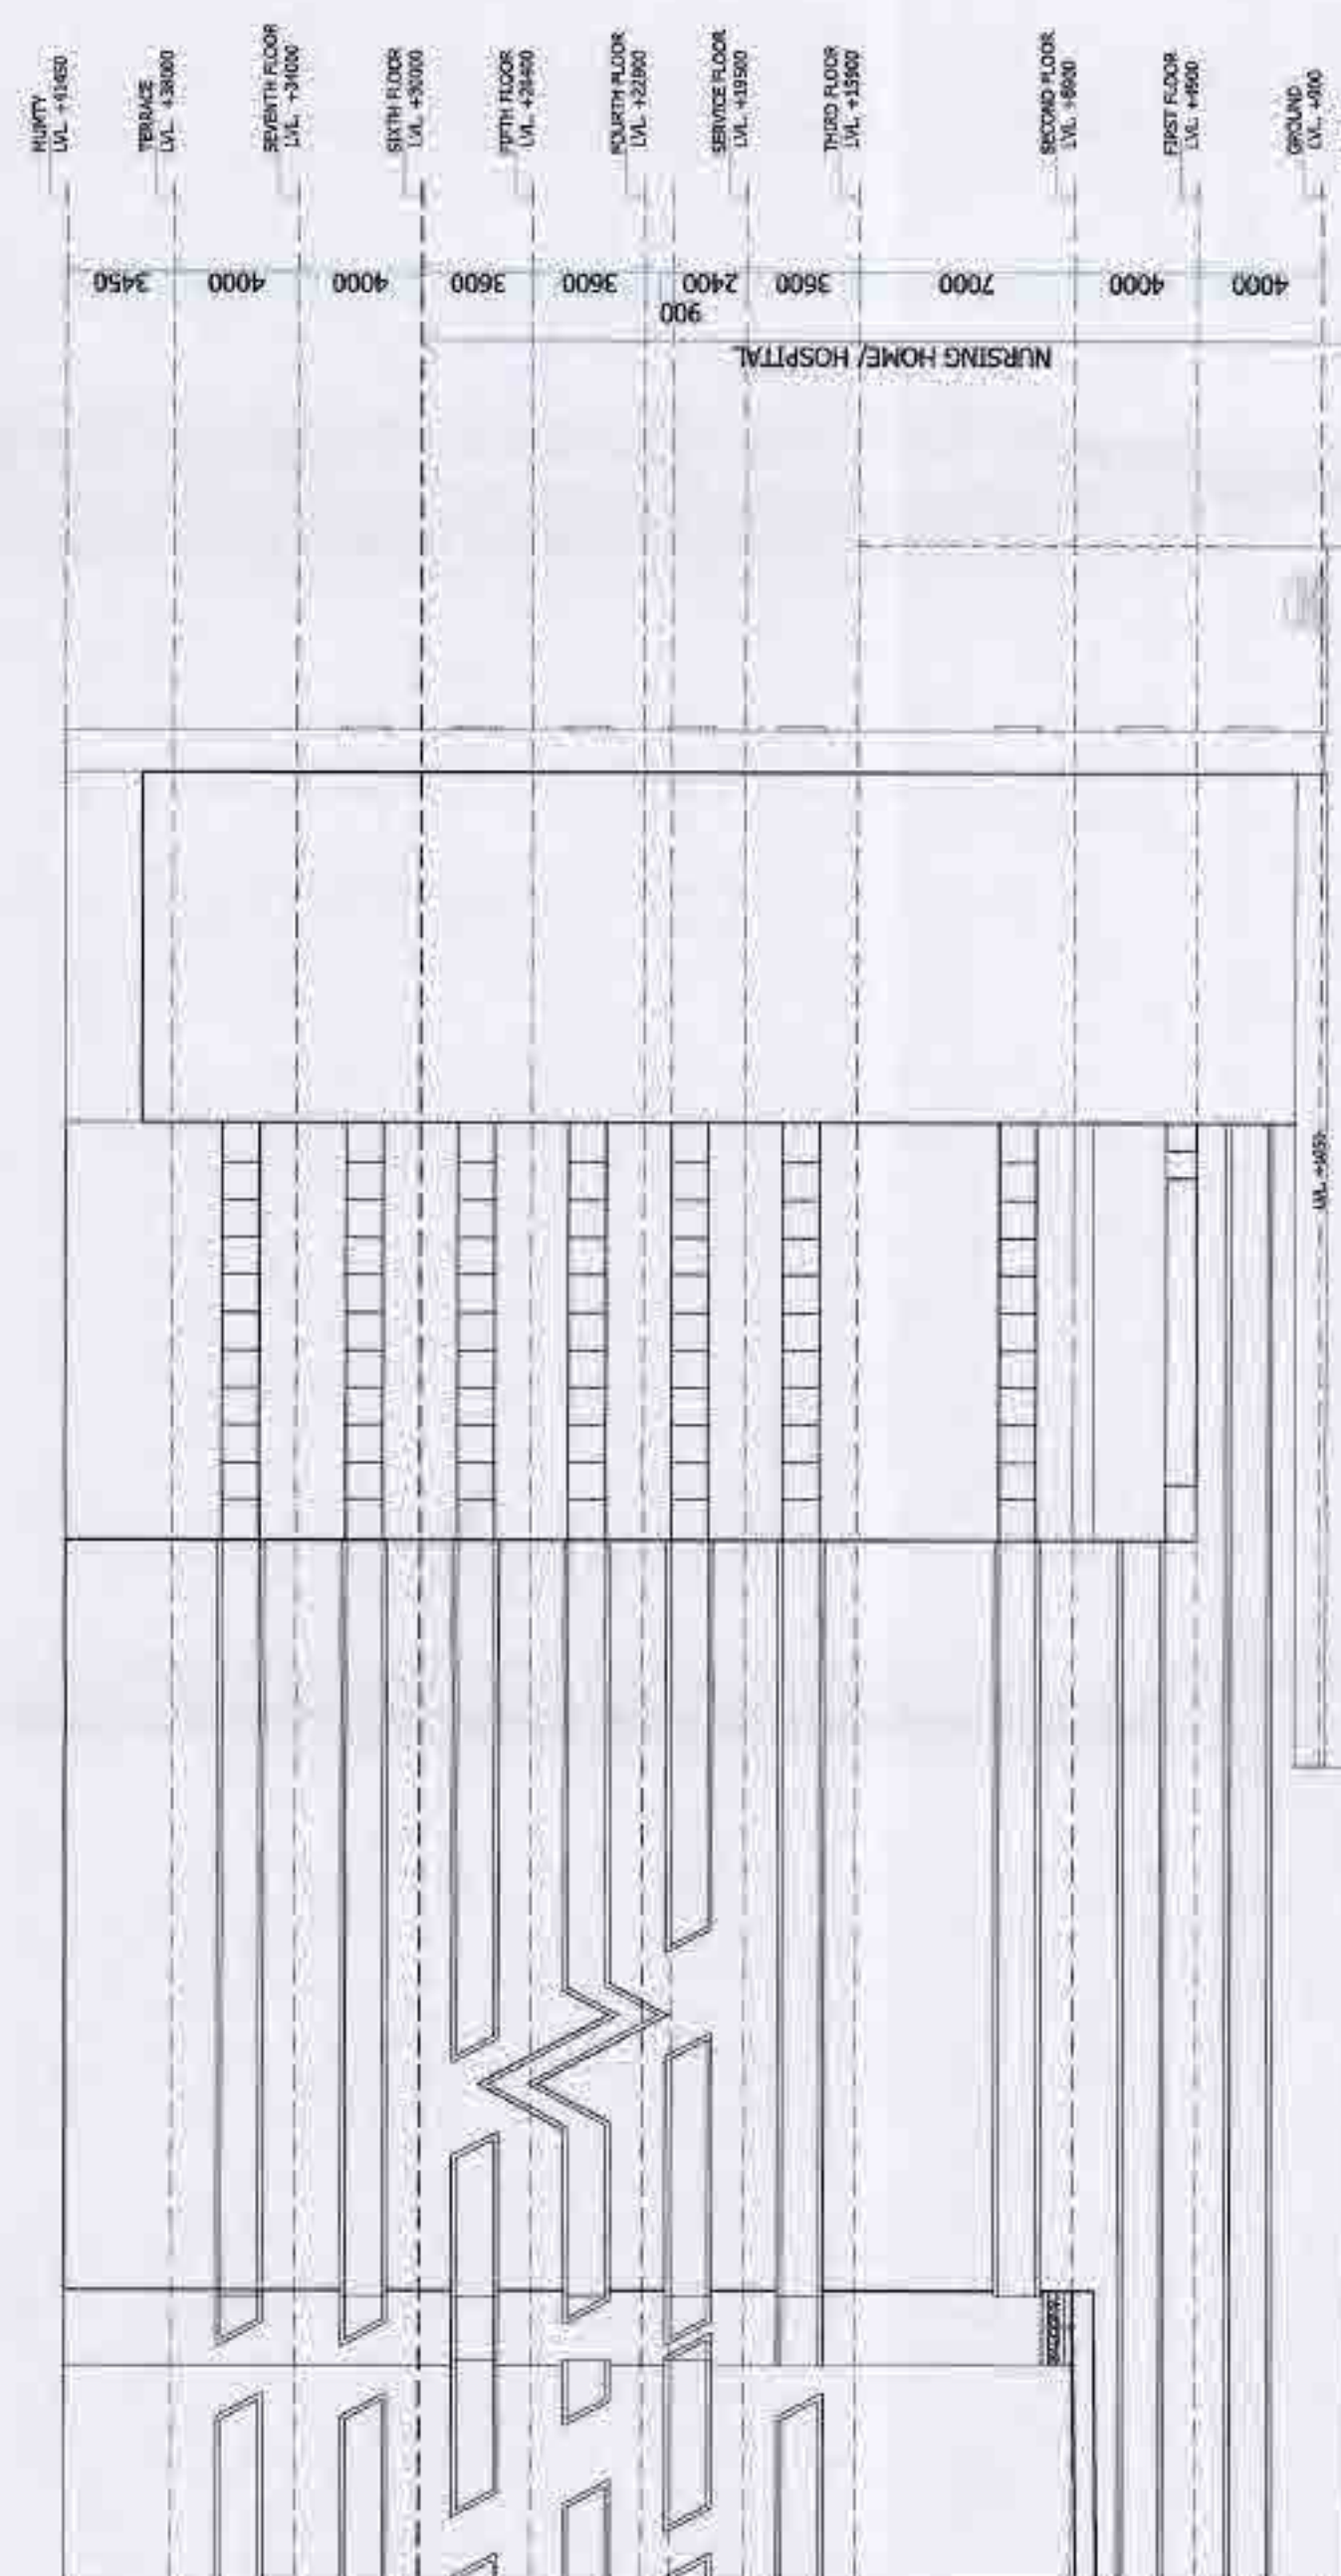

SIDE ELEVATION

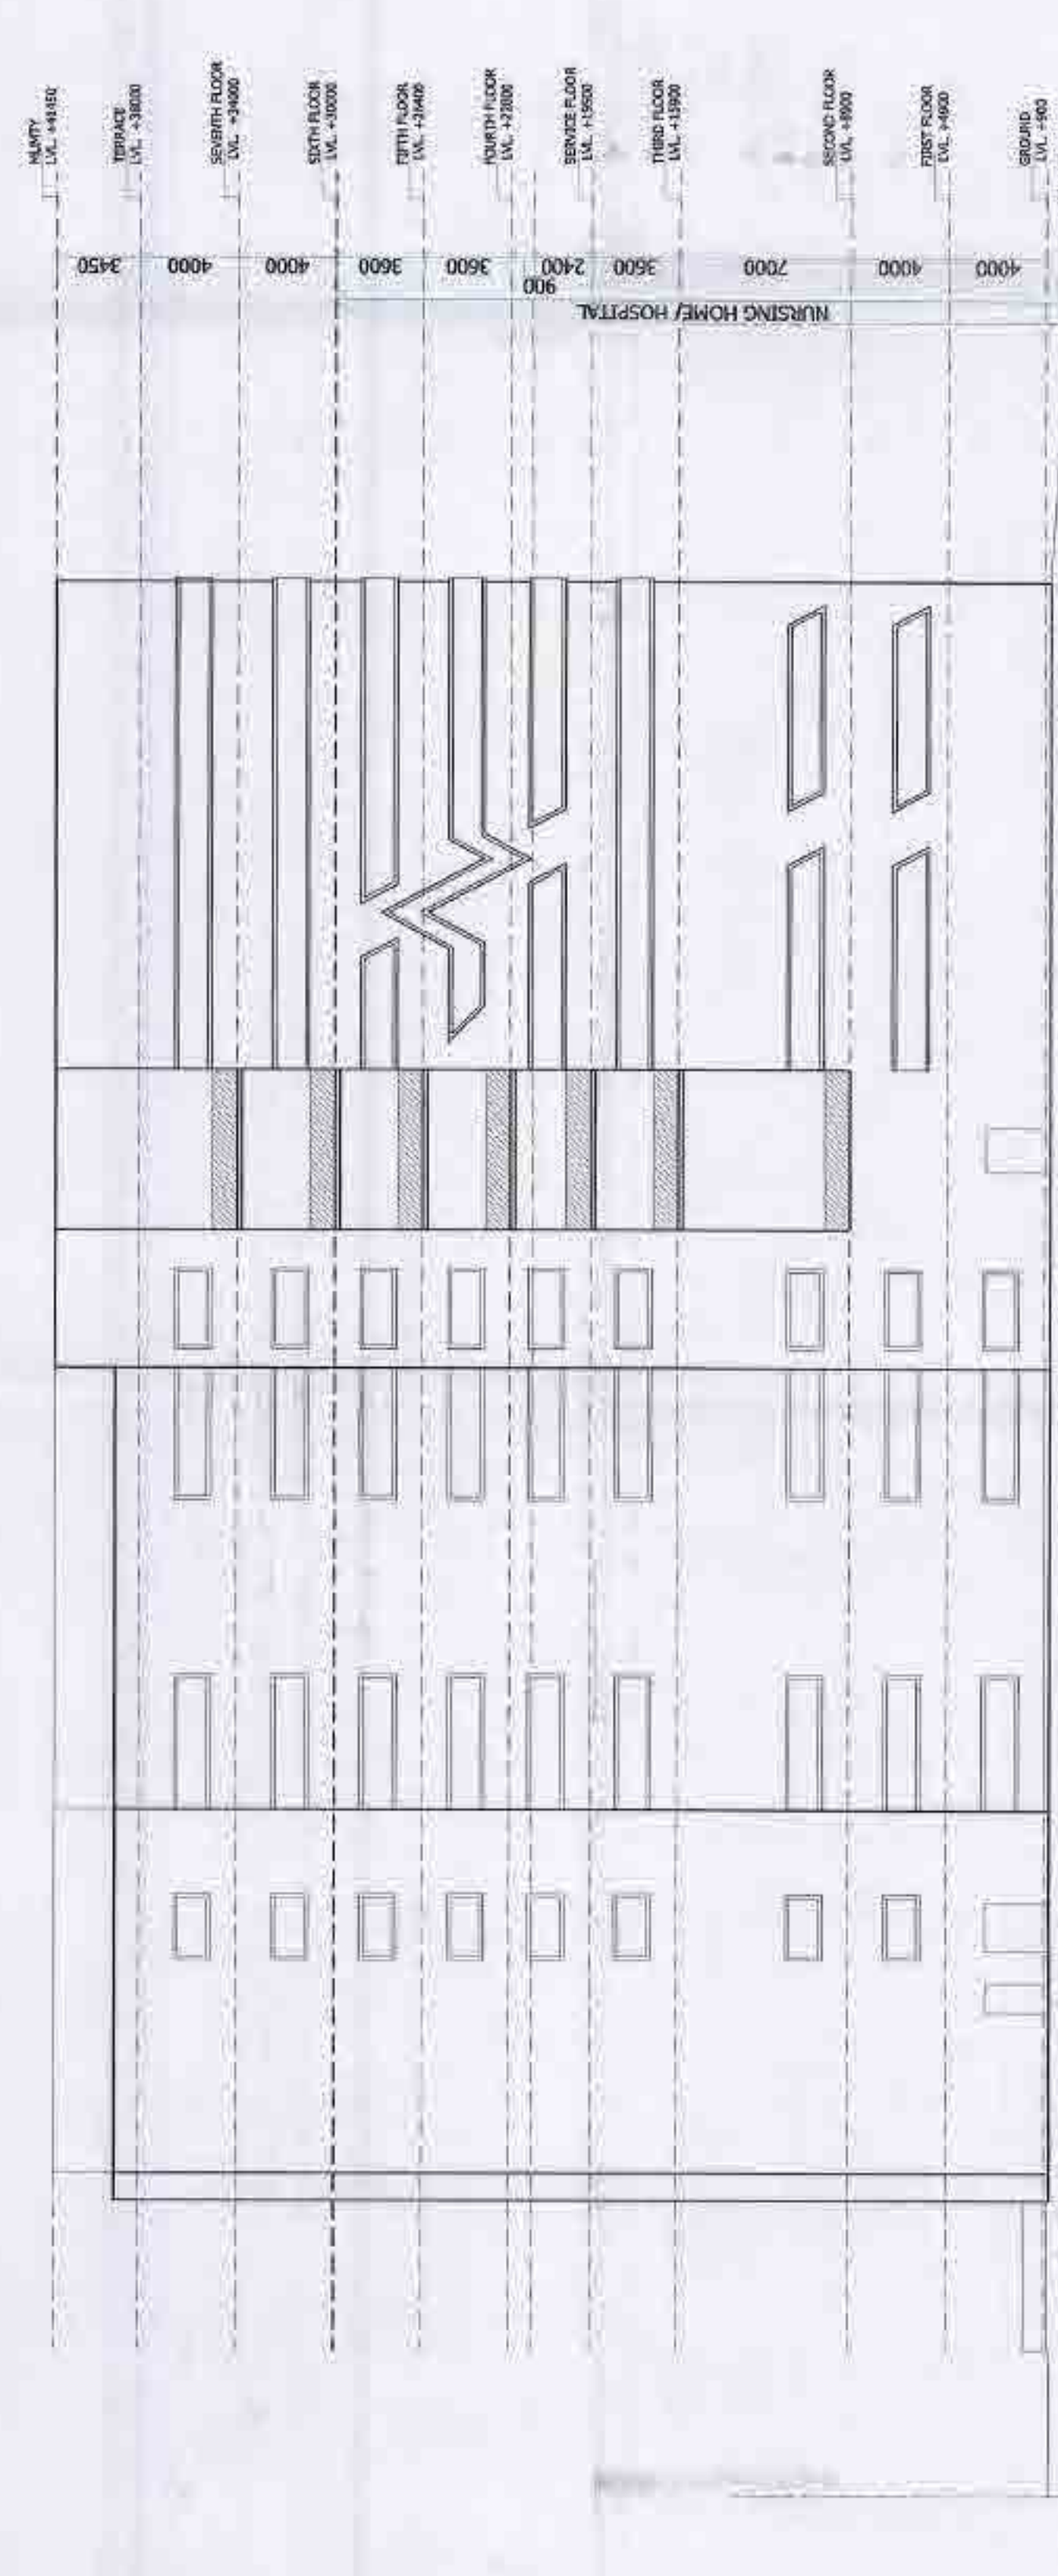

REAR ELEVATION

CLIENT :-
GAURSON'S PROMOTERS PRIVATE LIMITED
GAUR BIZ PARK, PLOT NO.-1, ABHAY KHAND -II,
INDRAPURAM, GHAZIABAD

PROJECT :-
PROPOSED COMMUNITY FACILITIES PROJECT
"GAUR CITY ARCADE"
(Parked) GAUR CITY-2 AT PLOT NO. GH-3,
SECTOR 16-C, GREATER NOIDA

SCALE :-
TITLE :-

ELEVATION

OWNER'S SIGN

ARCHITECT SIGN

SD-16