


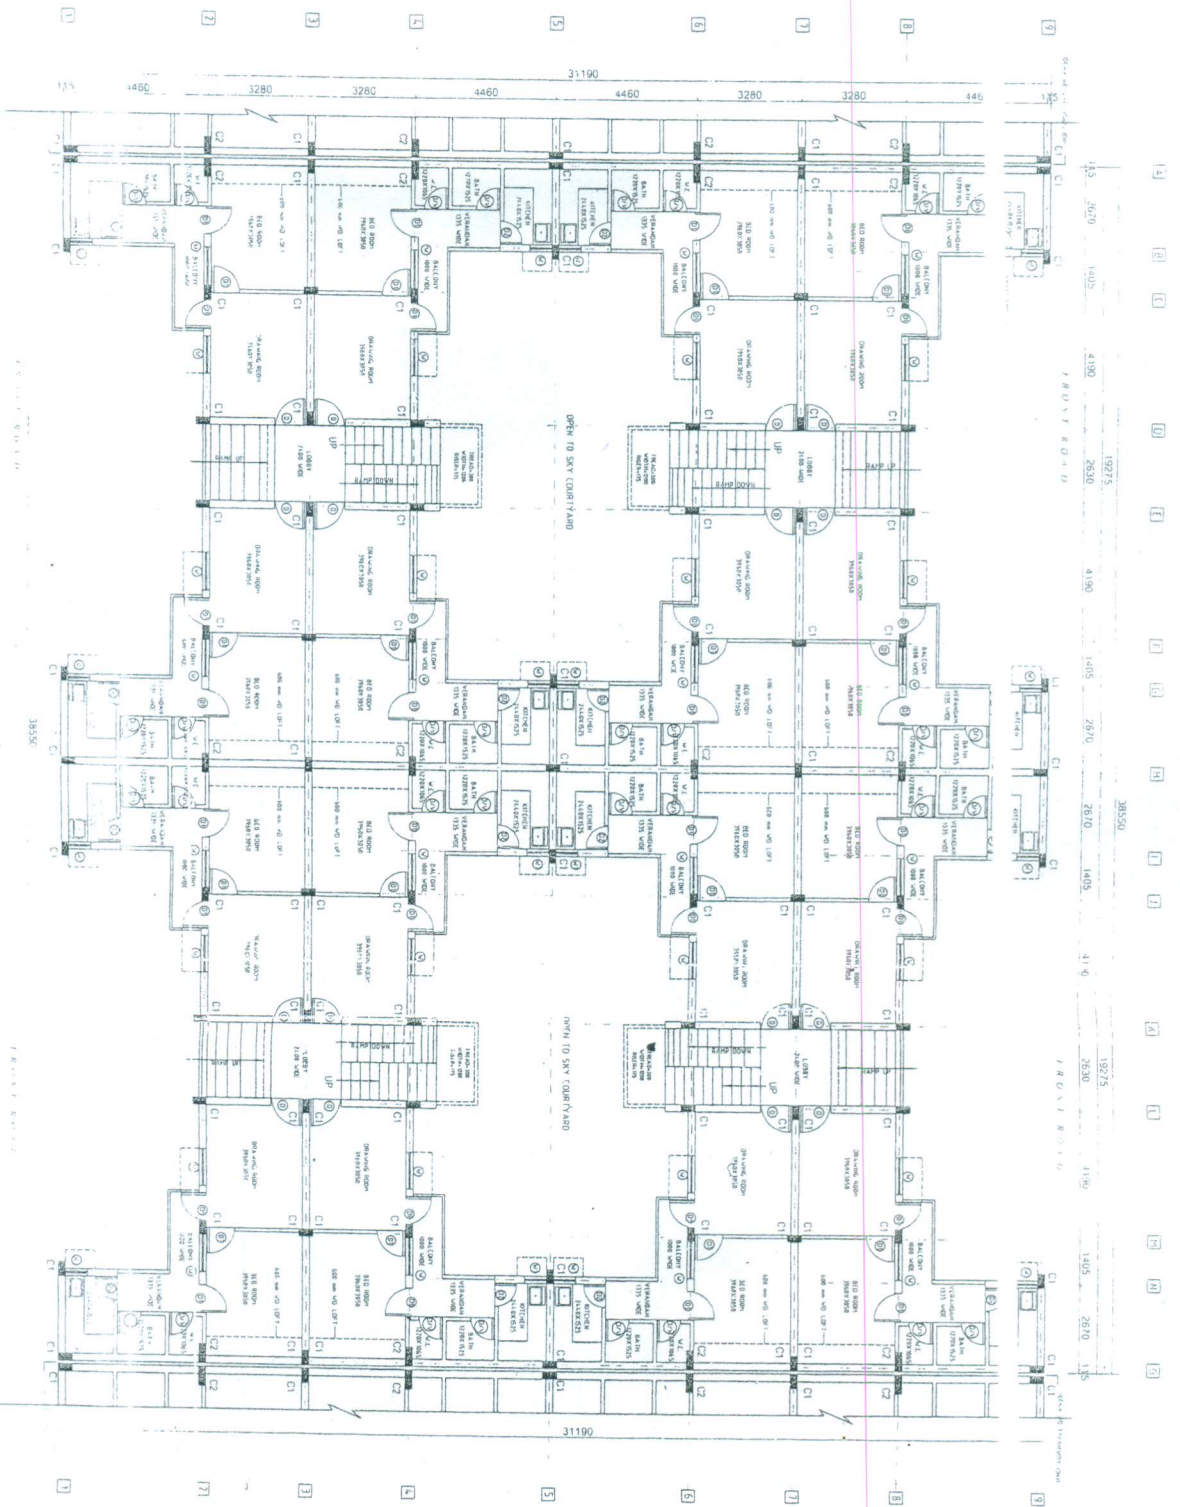

UPVP
Uttar Pradesh Veterinary and
Animal Sciences University
Lucknow - 226016
Phone: (0522) 226016

DATE: 09-11-2012	SHEET NO: 1
PROJECT: PROPOSED DESIGN FOR L.L.C. GROUP HOUSING FATS AT SULTANPUR ROAD VOINA, LUCKNOW	

- 1.8 UNITS IN EACH FLOOR
 2. NOS. OF FLOORS IN EACH BLOCK = C + 3
 3. HEIGHT OF BUILDING = 11.85 M.
 4. AREA OF ONE SINGLE UNIT = 43.18 Sqm.
 (Excluding Stair case)
 5. Circulation Area for 4 units = 16.79 Sqm.
 6. AREA OF ONE BLOCK = 373.97 Sqm.

FOR EXCEL

DOOR/WINDOWS SCHEDULE

S.N	TYPE	SIZE	DETAILS	INTEL LVL
1	D	1000X2000	दरवाजा	2100
2	D1	900X2000	दरवाजा	2100
3	D2	750X2000	दरवाजा	2100
4	W	1200X1200	खिड़की	24.75
5	W1	700X14.25	खिड़की	24.75
6	D/V	750X24.75	खिड़की	24.75

PRG. NO.

APP/UN-3/CD-7/CIR-SSQ/AV-1001-6
 R.G.PLAN/HCI/11/12/01/B11

TYPICAL FLOOR PLAN OF TWO BLOCKS / CLUSTERS

PROJECT: PROPOSED DESIGN FOR L.L.C. GROUP HOUSING
 FATS AT SULTANPUR ROAD VOINA, LUCKNOW
 DATE: 09-11-2012

SCALE: 1:50

VIKAS SINGH	ARCHITECT
ASHUTOSH SINGH	ASSISTANT ARCHITECT
ANIL KUMAR	DESIGNER
ANIL KUMAR	ARCHITECT PLANNER
ANIL KUMAR	DESIGNER
ANIL KUMAR	ARCHITECT