


45 M WIDE ROW

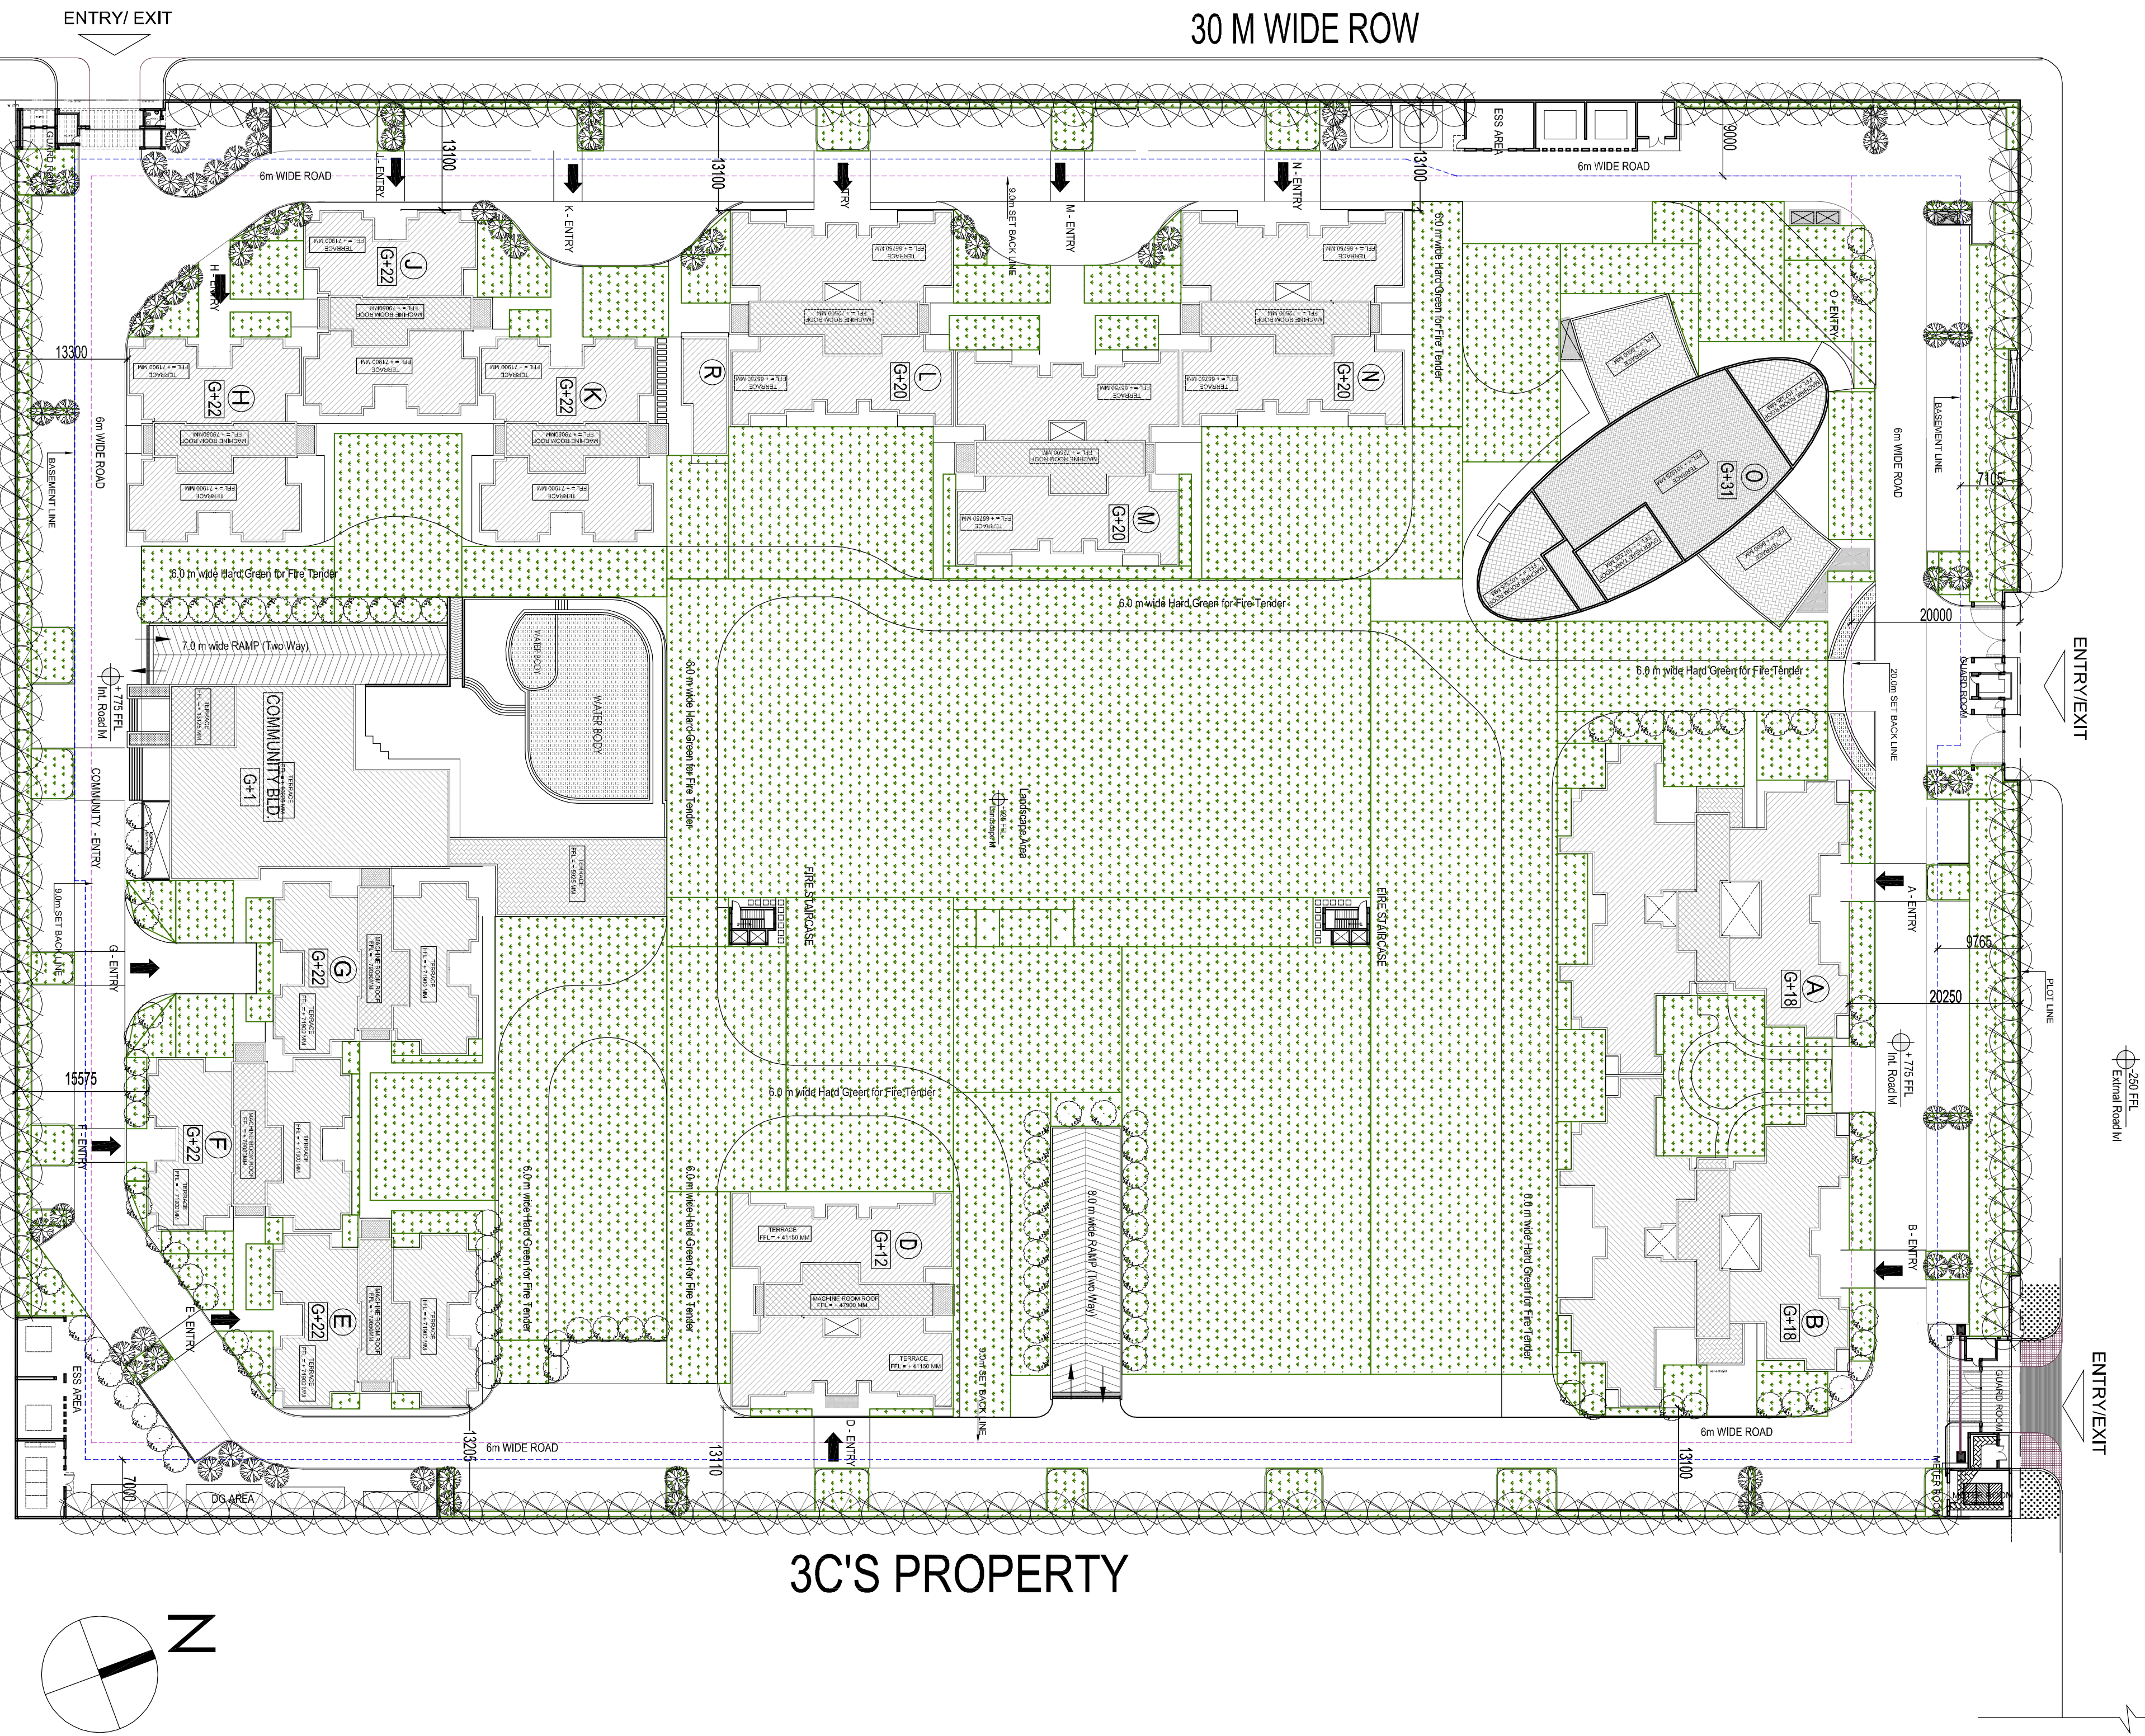

30 M WIDE ROW

3C'S PROPERTY

PARAS PROPERTY

Key Plan-GOLDEN PALM			
ARCHITECTS:			
GAN P MATIUR & ASSOCIATES PVT.LTD.			
ARCHITECTS, ENGINEERS & PLANNERS			
G-301, 31/315, VIKAS DEEP BUILDING, DIST.			
CENTER, LAXMI NAGAR, DELHI-92			
E-MAIL: gpmo@rediffmail.in			
ARCHITECT SIGNATURE :			
CLIENT :			
M/S CAPITAL INFRA PROJECTS PVT. LTD.			
313-315, VIKAS DEEP BUILDING, DIST.			
CENTER, LAXMI NAGAR, DELHI-92			
OWNER SIGNATURE :			
JOB TITLE :			
SUBMISSION DRAWING			
PROJECT :			
THE GOLDEN PALM, GH-01/E			
SECTOR - 168 , NOIDA, (U.P)			
DRAWING TITLE :			
SITE PLAN- LANDSCAPE PLAN			
JOB NO. 20d3			
SCALE :- 1:500			
DATE : 20/08/2016			
DEALT - PREETI			
NODA AUTHORITY :-			
ASSOCIATE ARCHITECT			
ARCHITECT			
CHIEF ARCHITECT			