
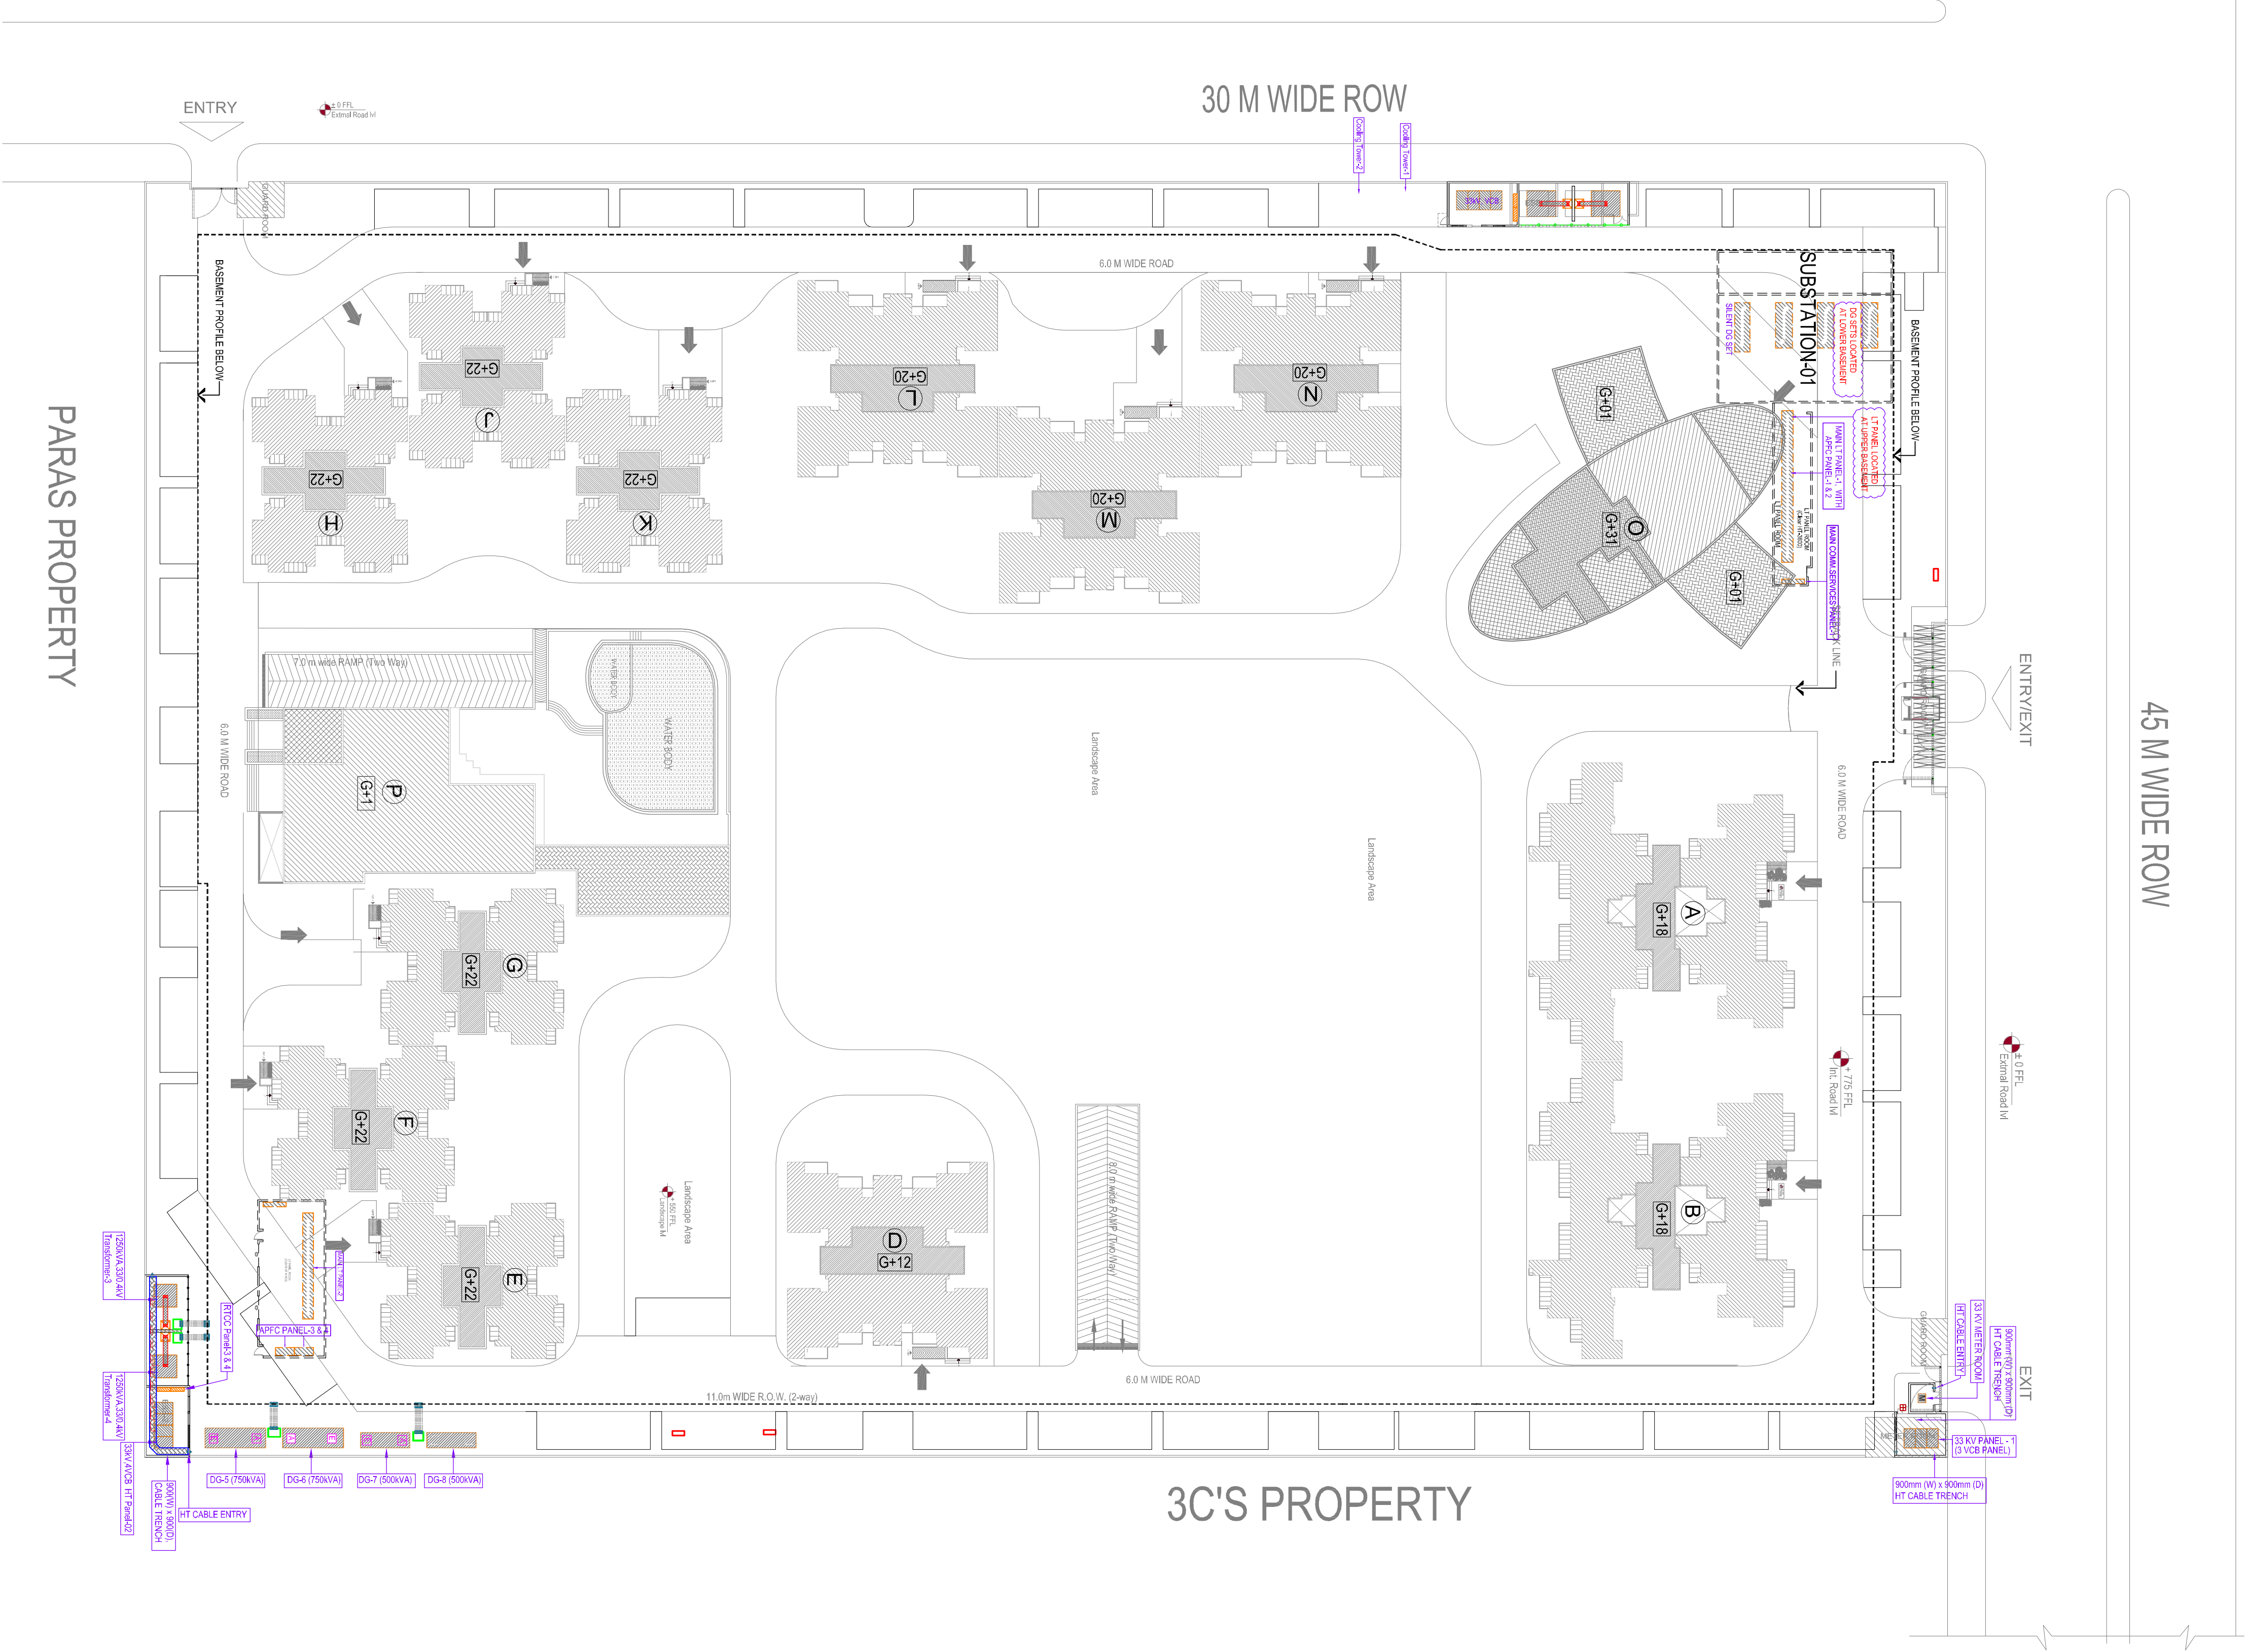


Key Plan—GOLDEN PALM

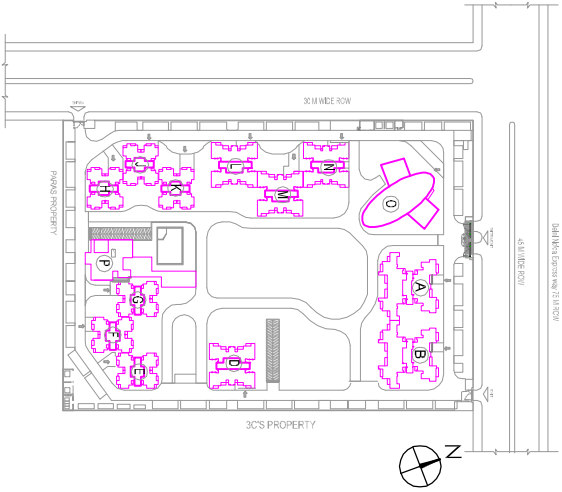

ARCHITECTS:

GAN P. MATHUR & ASSOCIATES PVT.LTD.
ARCHITECTS, ENGINEERS & PLANNERS
C-55, EAST OF KALASHI, NEW DELHI-110045
PH: 011-46597599 FAX: 011-46597512
EMAIL: gpmathur@hotmail.in

ARCHITECT SIGNATURE :

CLIENT :
M/S CAPITAL INFRA PROJECTS PVT. LTD,
313-315 VIKAS DEEP BUILDING, DIST.
CENTER, LAXMI NAGAR, DELHI-92
OWNER SIGNATURE :

JOB TITLE :

SUBMISSION DRAWING

PROJECT :

THE GOLDEN PALM, GH/01/E,
SECTOR - 168 , NOIDA , (U.P)

DRAWING TITLE :

SITE PLAN (ELECTRICAL SUPPLY PLAN)

JOB NO. , 201 / 07-05

SCALE : - 1 : 500
DRAWING NO. : S/M/P/01-EL

DATE : 20/09/2016

DEALT - :
CHECKED BY :
REVISION NO.

NODA AUTHORITY :-

ASSOCIATE ARCHITECT ARCHITECT CHIEF ARCHITECT