




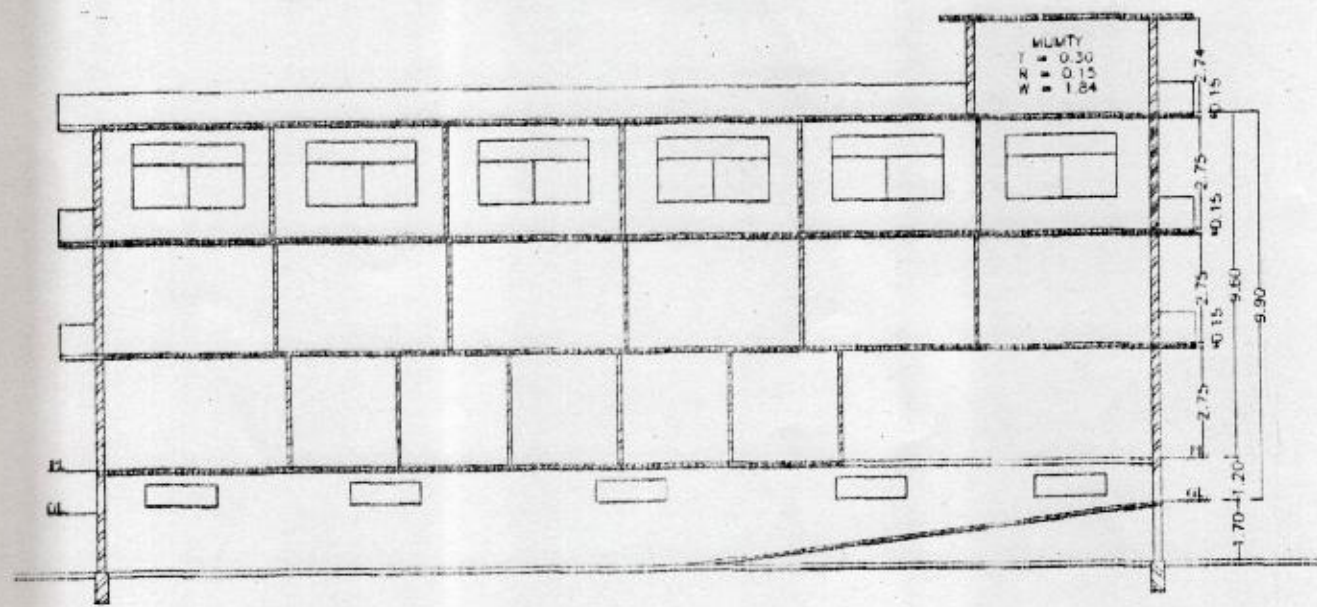


SECTION Y-Y

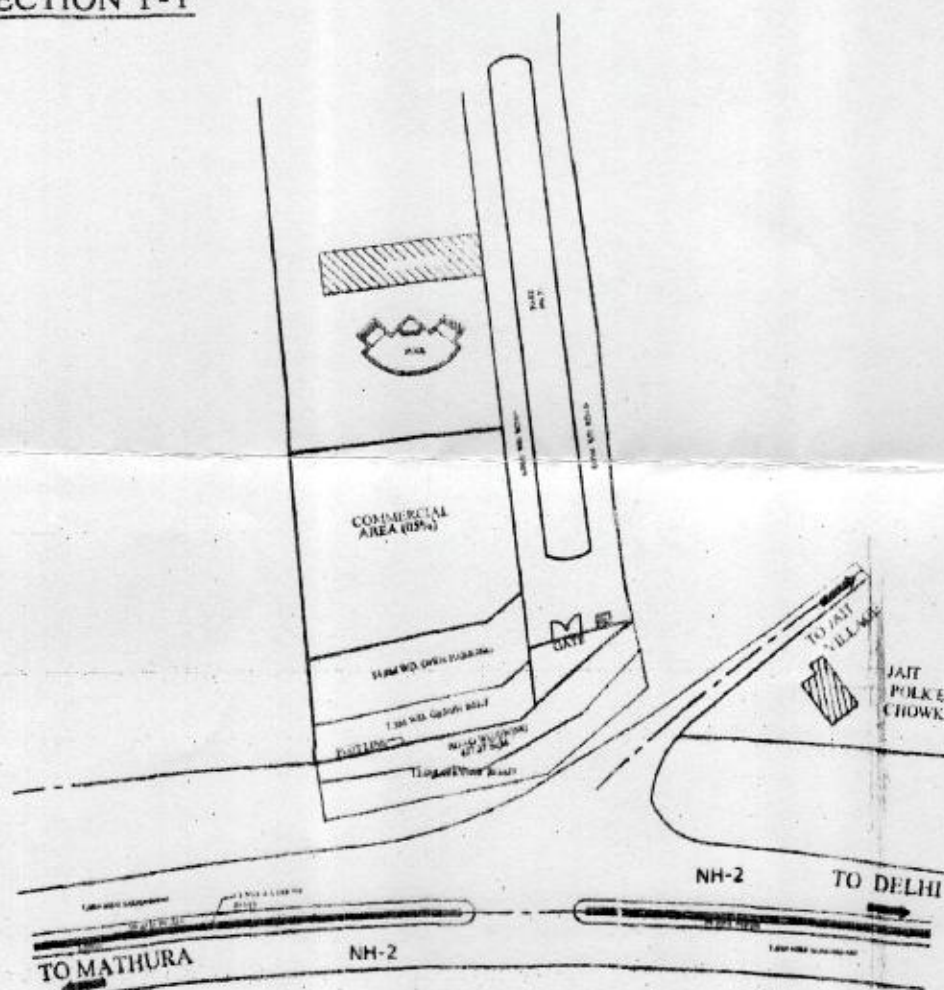

KEY PLAN
KEY PLAN

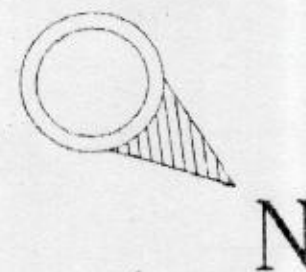


FOUNDATION DETAIL
(NOT TO SCALE)

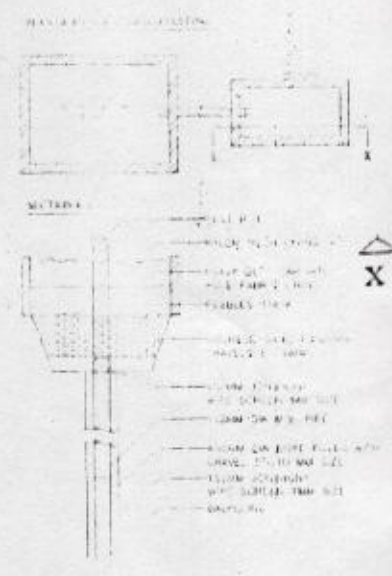

PLAN OF RAIN WATER DRAINAGE
(NOT TO SCALE)

BUILDING INFORMATION SCHEDULE				
Sr.	Particulars	Particulars	Particulars	Particulars
1.	Building Address	Plot No.	Suburban Colony	Mathura
2.	Building Name & Location	Use	Commercial	Mathura
3.	Superstructure	Foundation	Important	Mathura
4.	Structure Type	Structure	Important	Mathura
5.	Structure Type	Structure	Important	Mathura
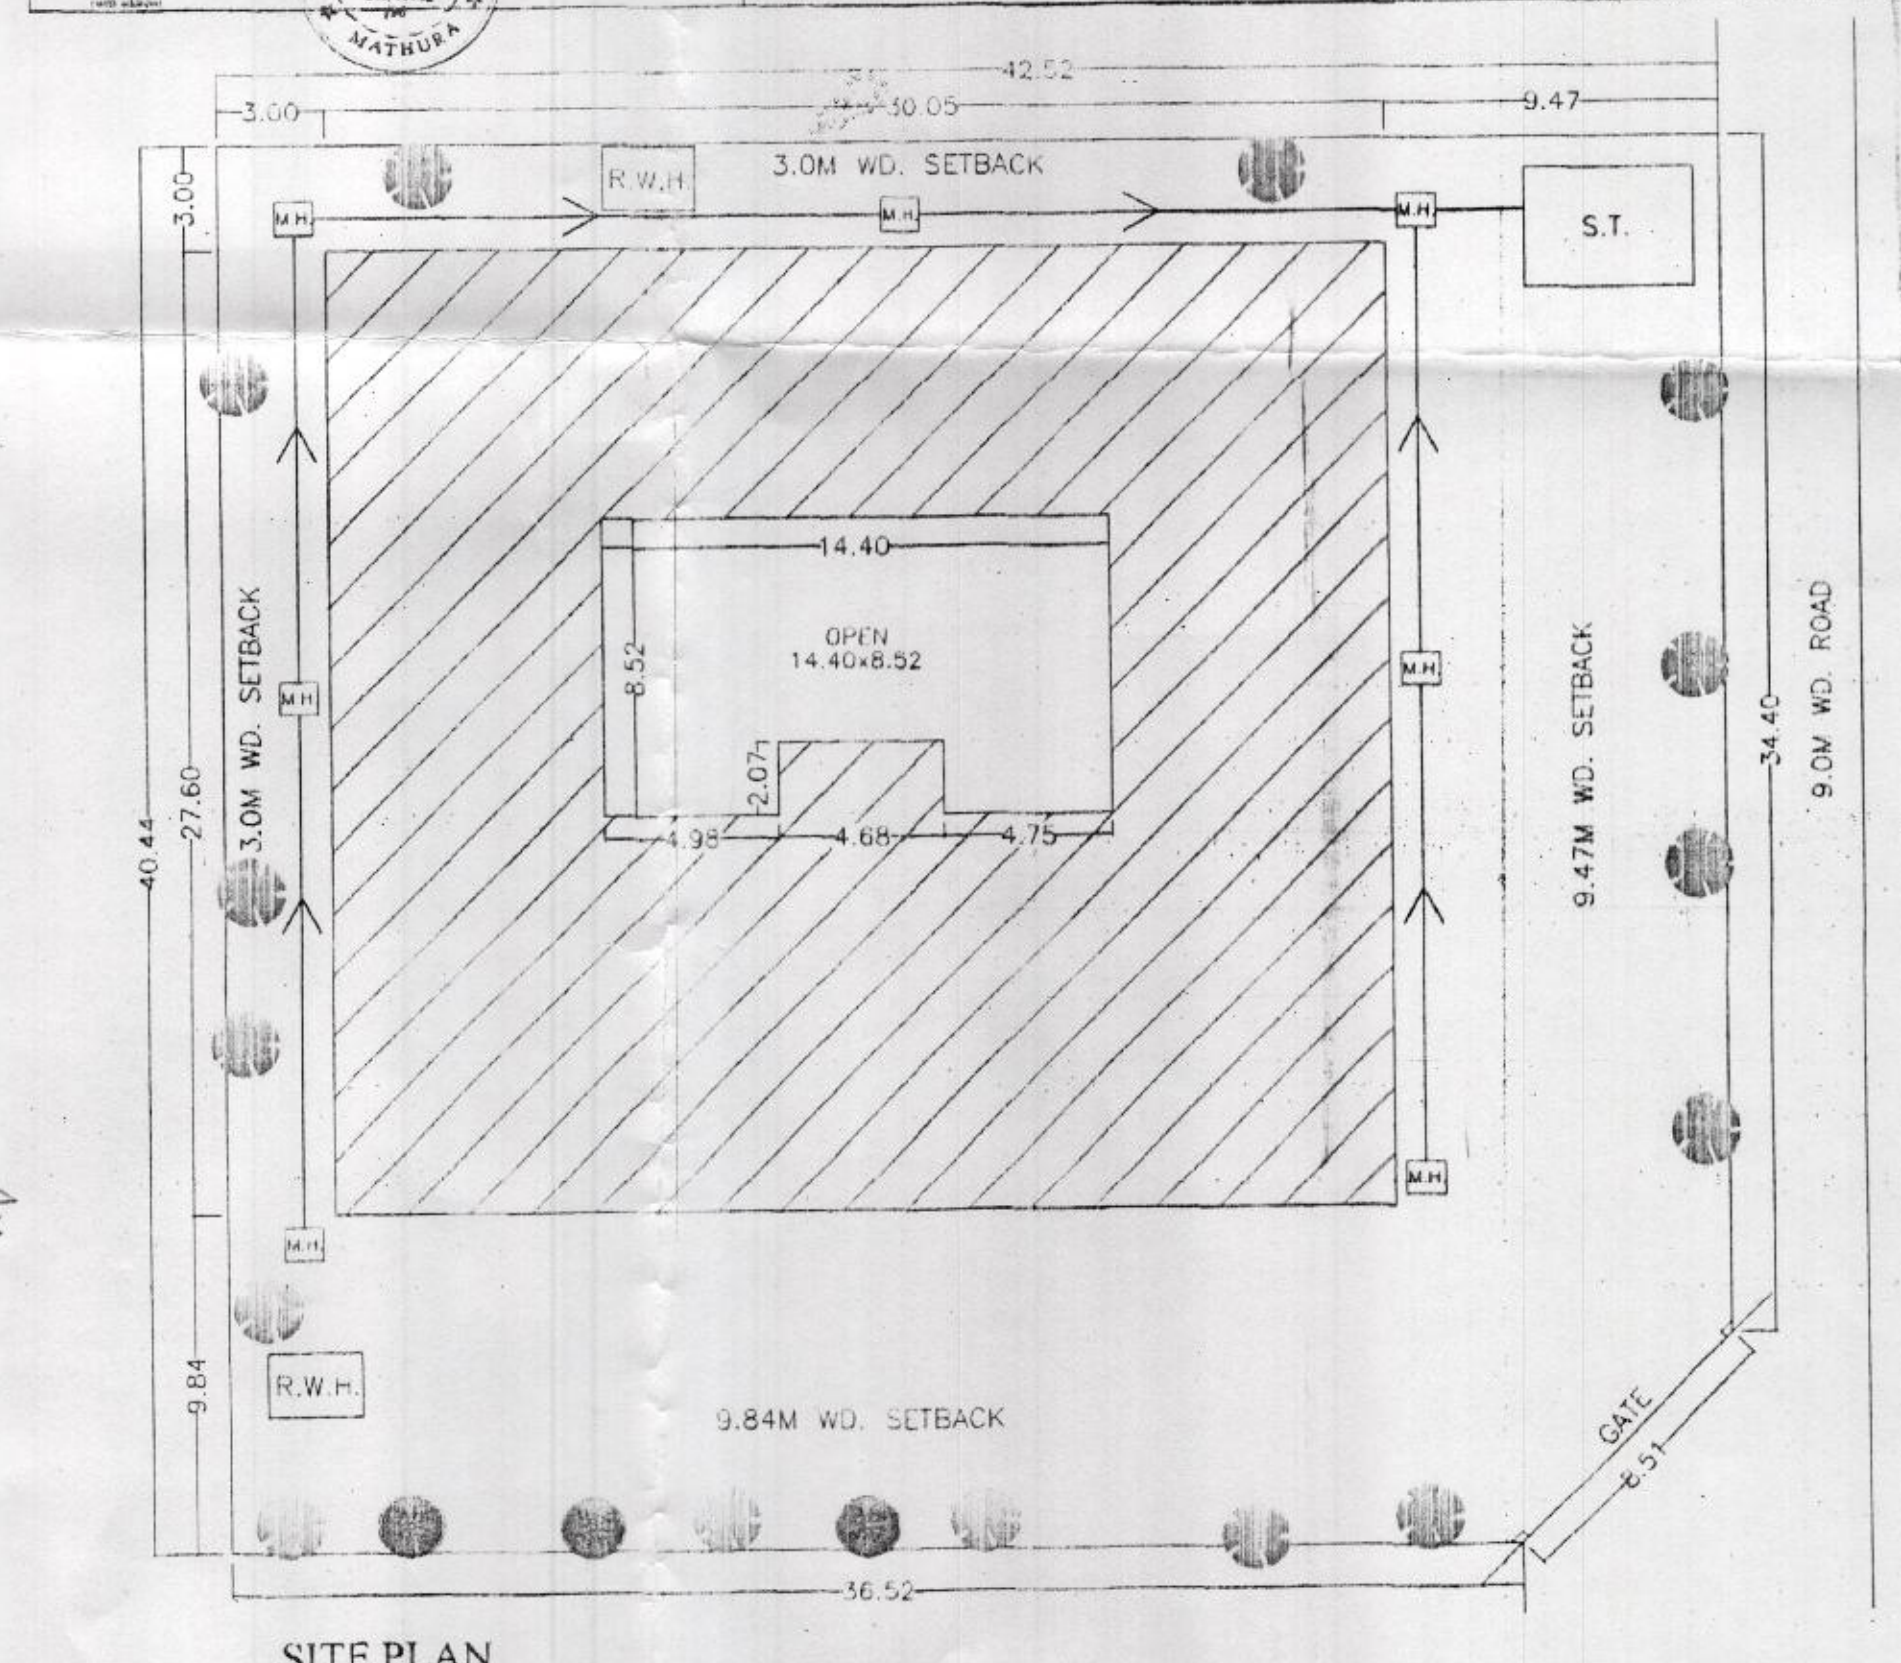

SITE PLAN

SCALE : 1 : 150

PROPOSED CONSTRUCTION PLAN OF COMMERCIAL BUILDING
 KHASARA NO. 714/A, 693, 715, 692 & 694
 SITUATED AT MAUJA JAINT, NH-2, MATHURA
 DELHI ROAD, MATHURA

OWNER :-
 HI-VIEW CONSTRUCTIONS(P) LTD.
 404, 4TH FLOOR, CROWN HEIGHTS, CROWNE PLAZA
 HOTEL-SECTOR-10-ROHINI, NEW DELHI-85

DIRECTORS :-
 1. Mr. JOGINDER KUMAR KHURANA
 2. Mr. NAVEEN BHATIA

ARCHITECTS:-
 BAJAJ CONSTRUCTIONS
 A-8/7, KRISHNA NAGAR
 MATHURA. Ph. 6453905.
 CELL. 9412280100.