
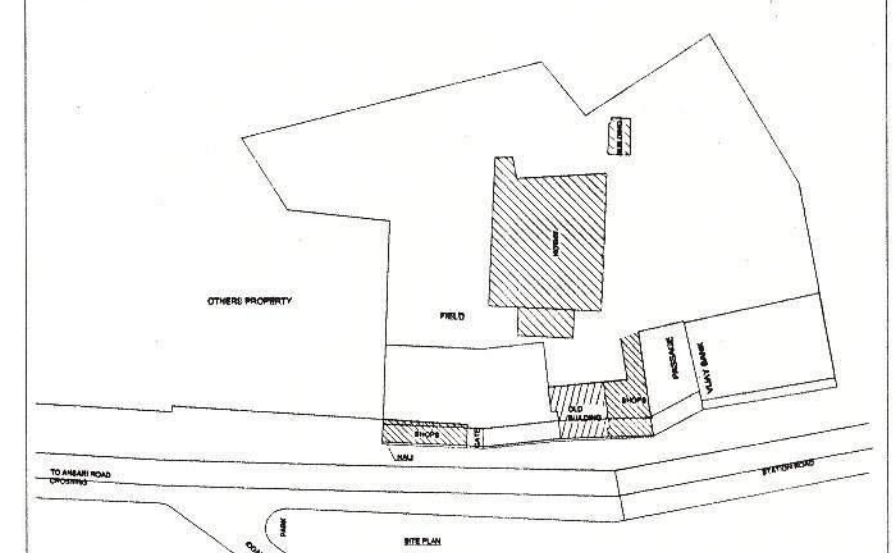


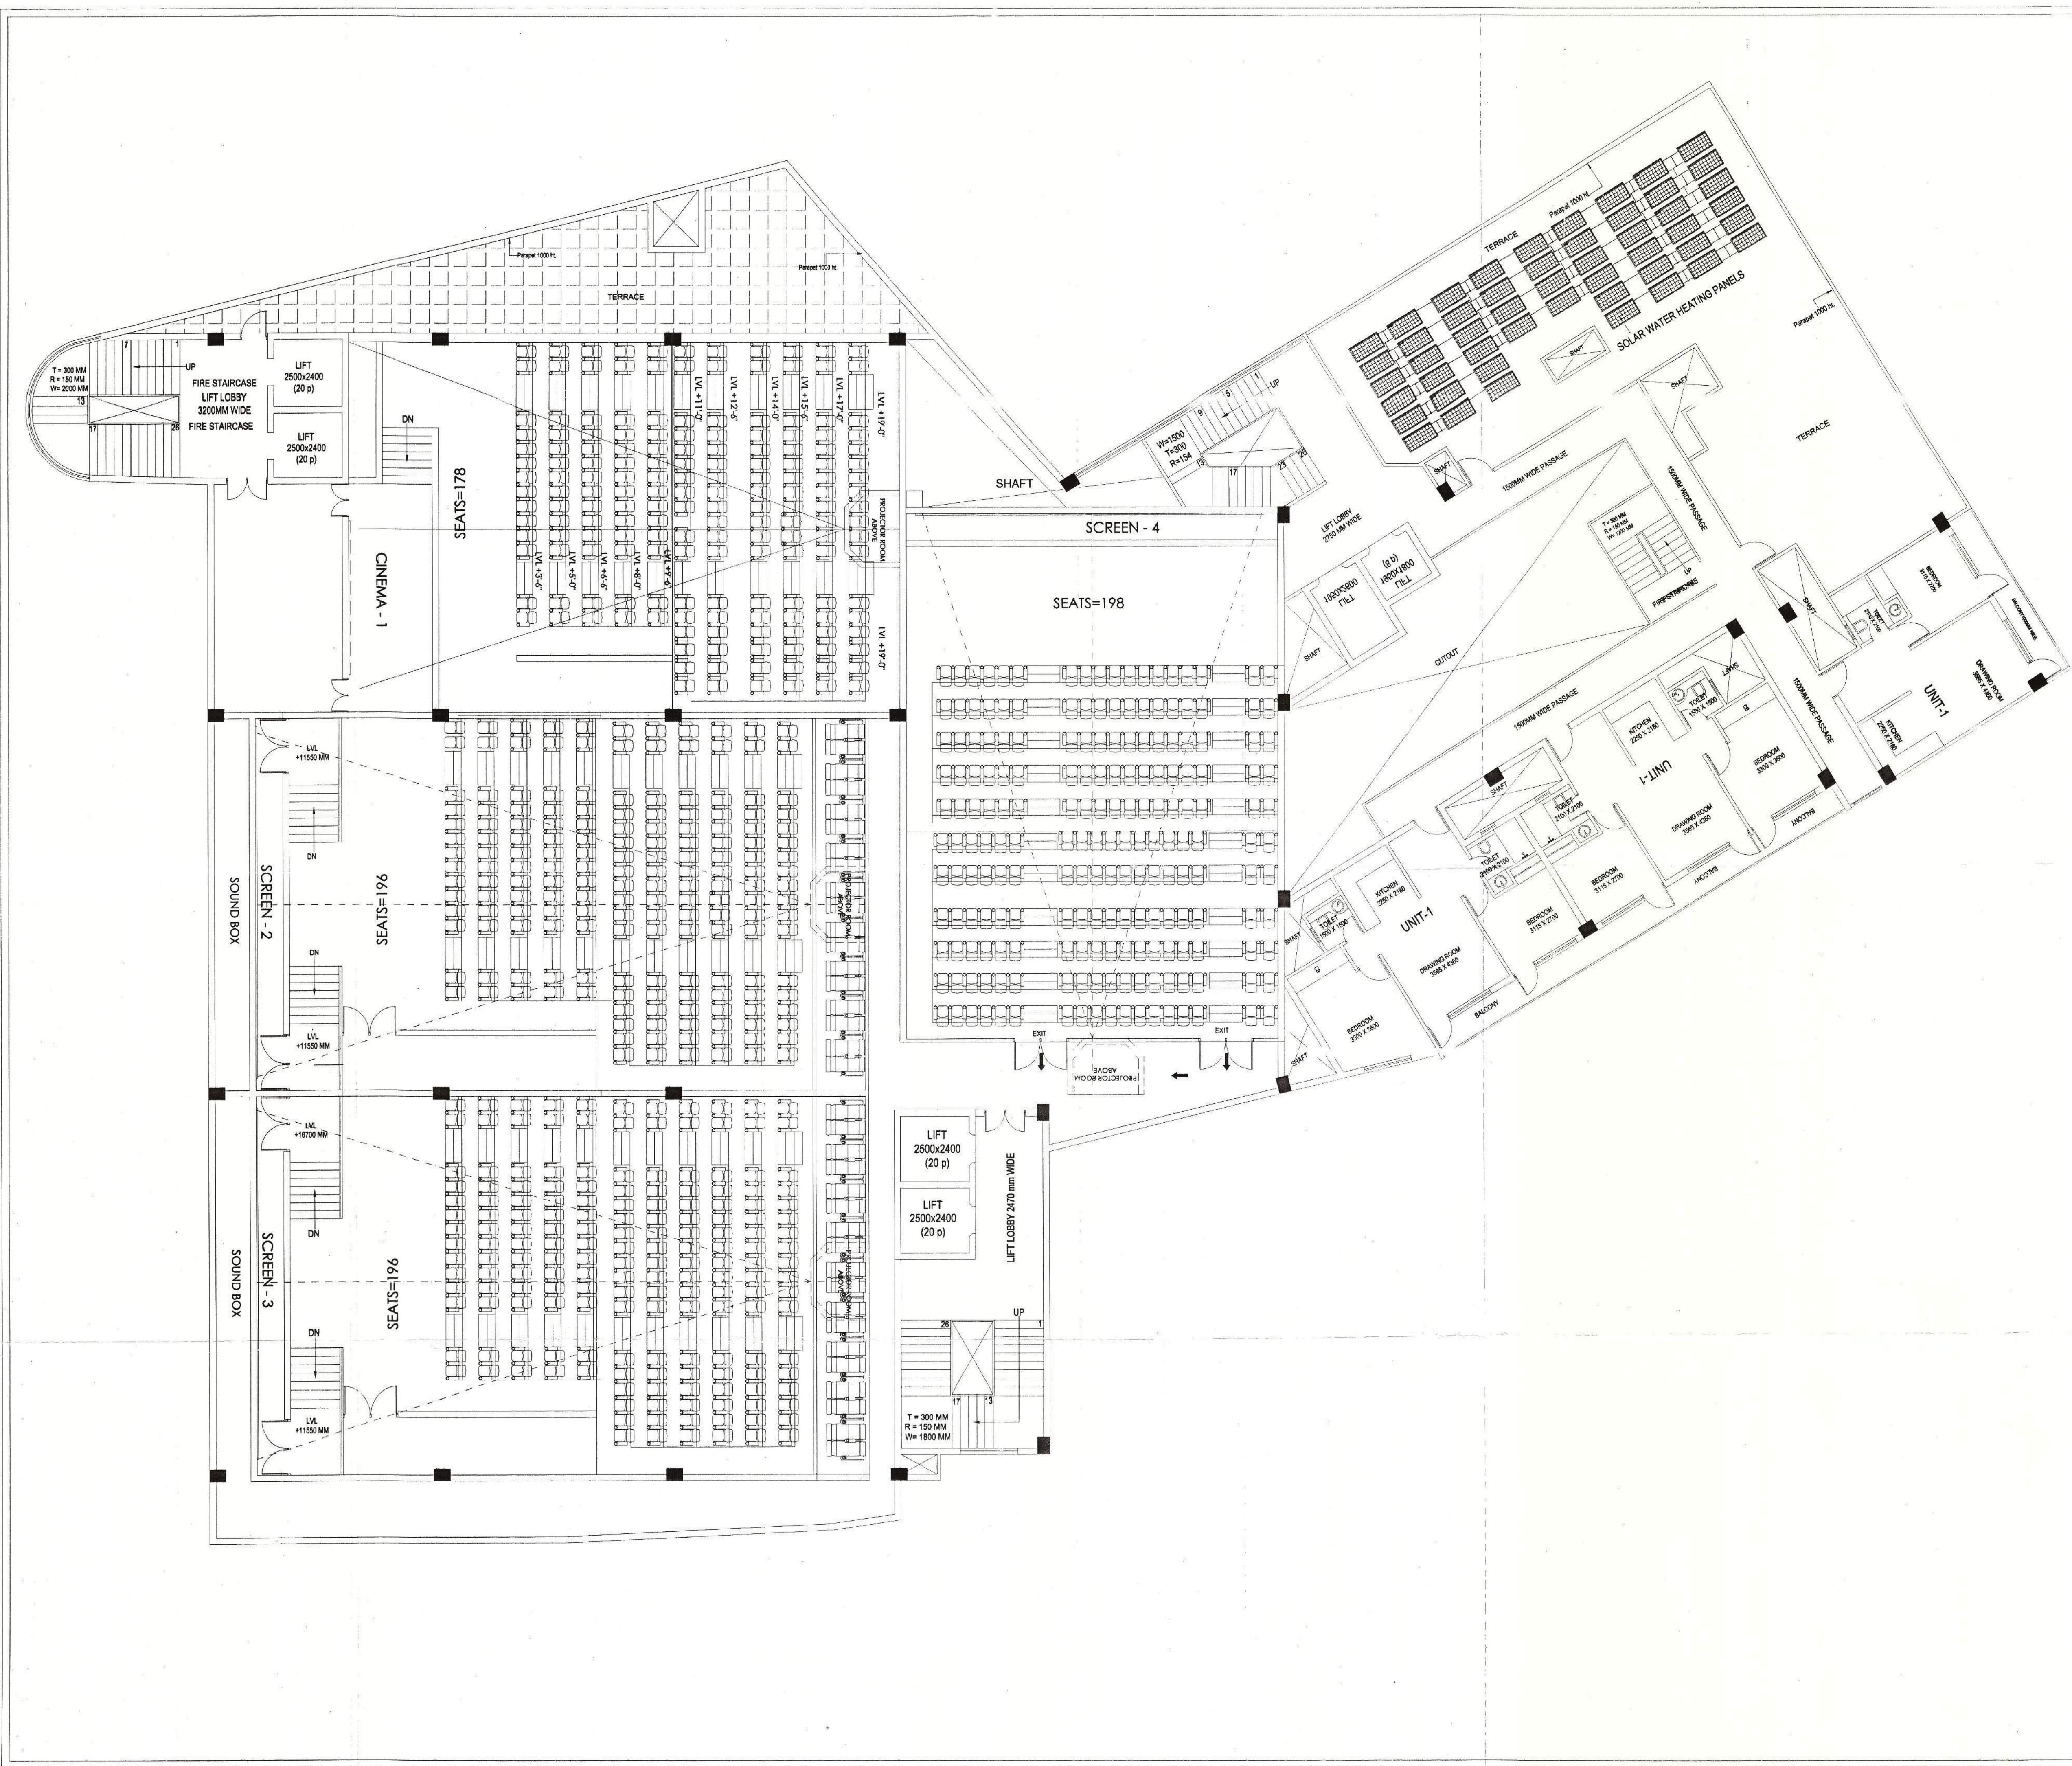

LOCATION PLAN

बुलंदशहर विकास प्राधिकरण
10/2014 (Revised)
स्वीकृत
Vice Chairman

1. मानक स्वीकृत दिनांक से पूर्व यह तक है।
2. मानक स्वीकृत दिनांक से पूर्व यह तक है।

भवन निर्माण पूर्ण होने के उपरान्त
पूर्णता प्रमाण पत्र लेना होगा।

NOTE:- ALL DIMENSION ARE IN MM

OWNER:-
M/S SAI FORTUNE DEVELOPERS PRIVATE LIMITED AT
J-3/196, DDA FLATS, KALKAJI, DELHI-110010.

ARCHITECT'S SIGNATURE :-
MAHESH KUMAR
(Architect) A-65/18656
Holistics Urban Innovations (P) Ltd.
The Corinthum,
A-41, Sector - 62, Noida

OWNER'S SIGNATURE :-

PROJECT :-
PROPOSED THE COMMERCIAL/MULTIPLEX/RESIDENTIAL
HOUSING AT SARAI KUDIYA, STATION ROAD,
BULANDSHAHAR, U.P.-203001

PROJECT CONSULTANTS :-
HOLISTICS URBAN INNOVATIONS PVT. LTD.
PLANNING & ARCHITECTURE EPC & K&PC ACTIVITIES
GREEN & ENERGY SERVICES BUILDING TECH. SERVICES,
THE CORINTHUM, TOWER- A-41, SEC.- 62, NOIDA 201 301
PH:- 0120-4527777, FAX:- 0120-4527788

NATURE OF DRAWING:-
REVISED SUBMISSION DRAWING

DRG. NO.	11	DATE	18-05-2016	NORTH :-
		SCALE	1:100	N
DRG. TITLE	THIRD FLOOR PLAN			REMARKS
	A	0	0	1