



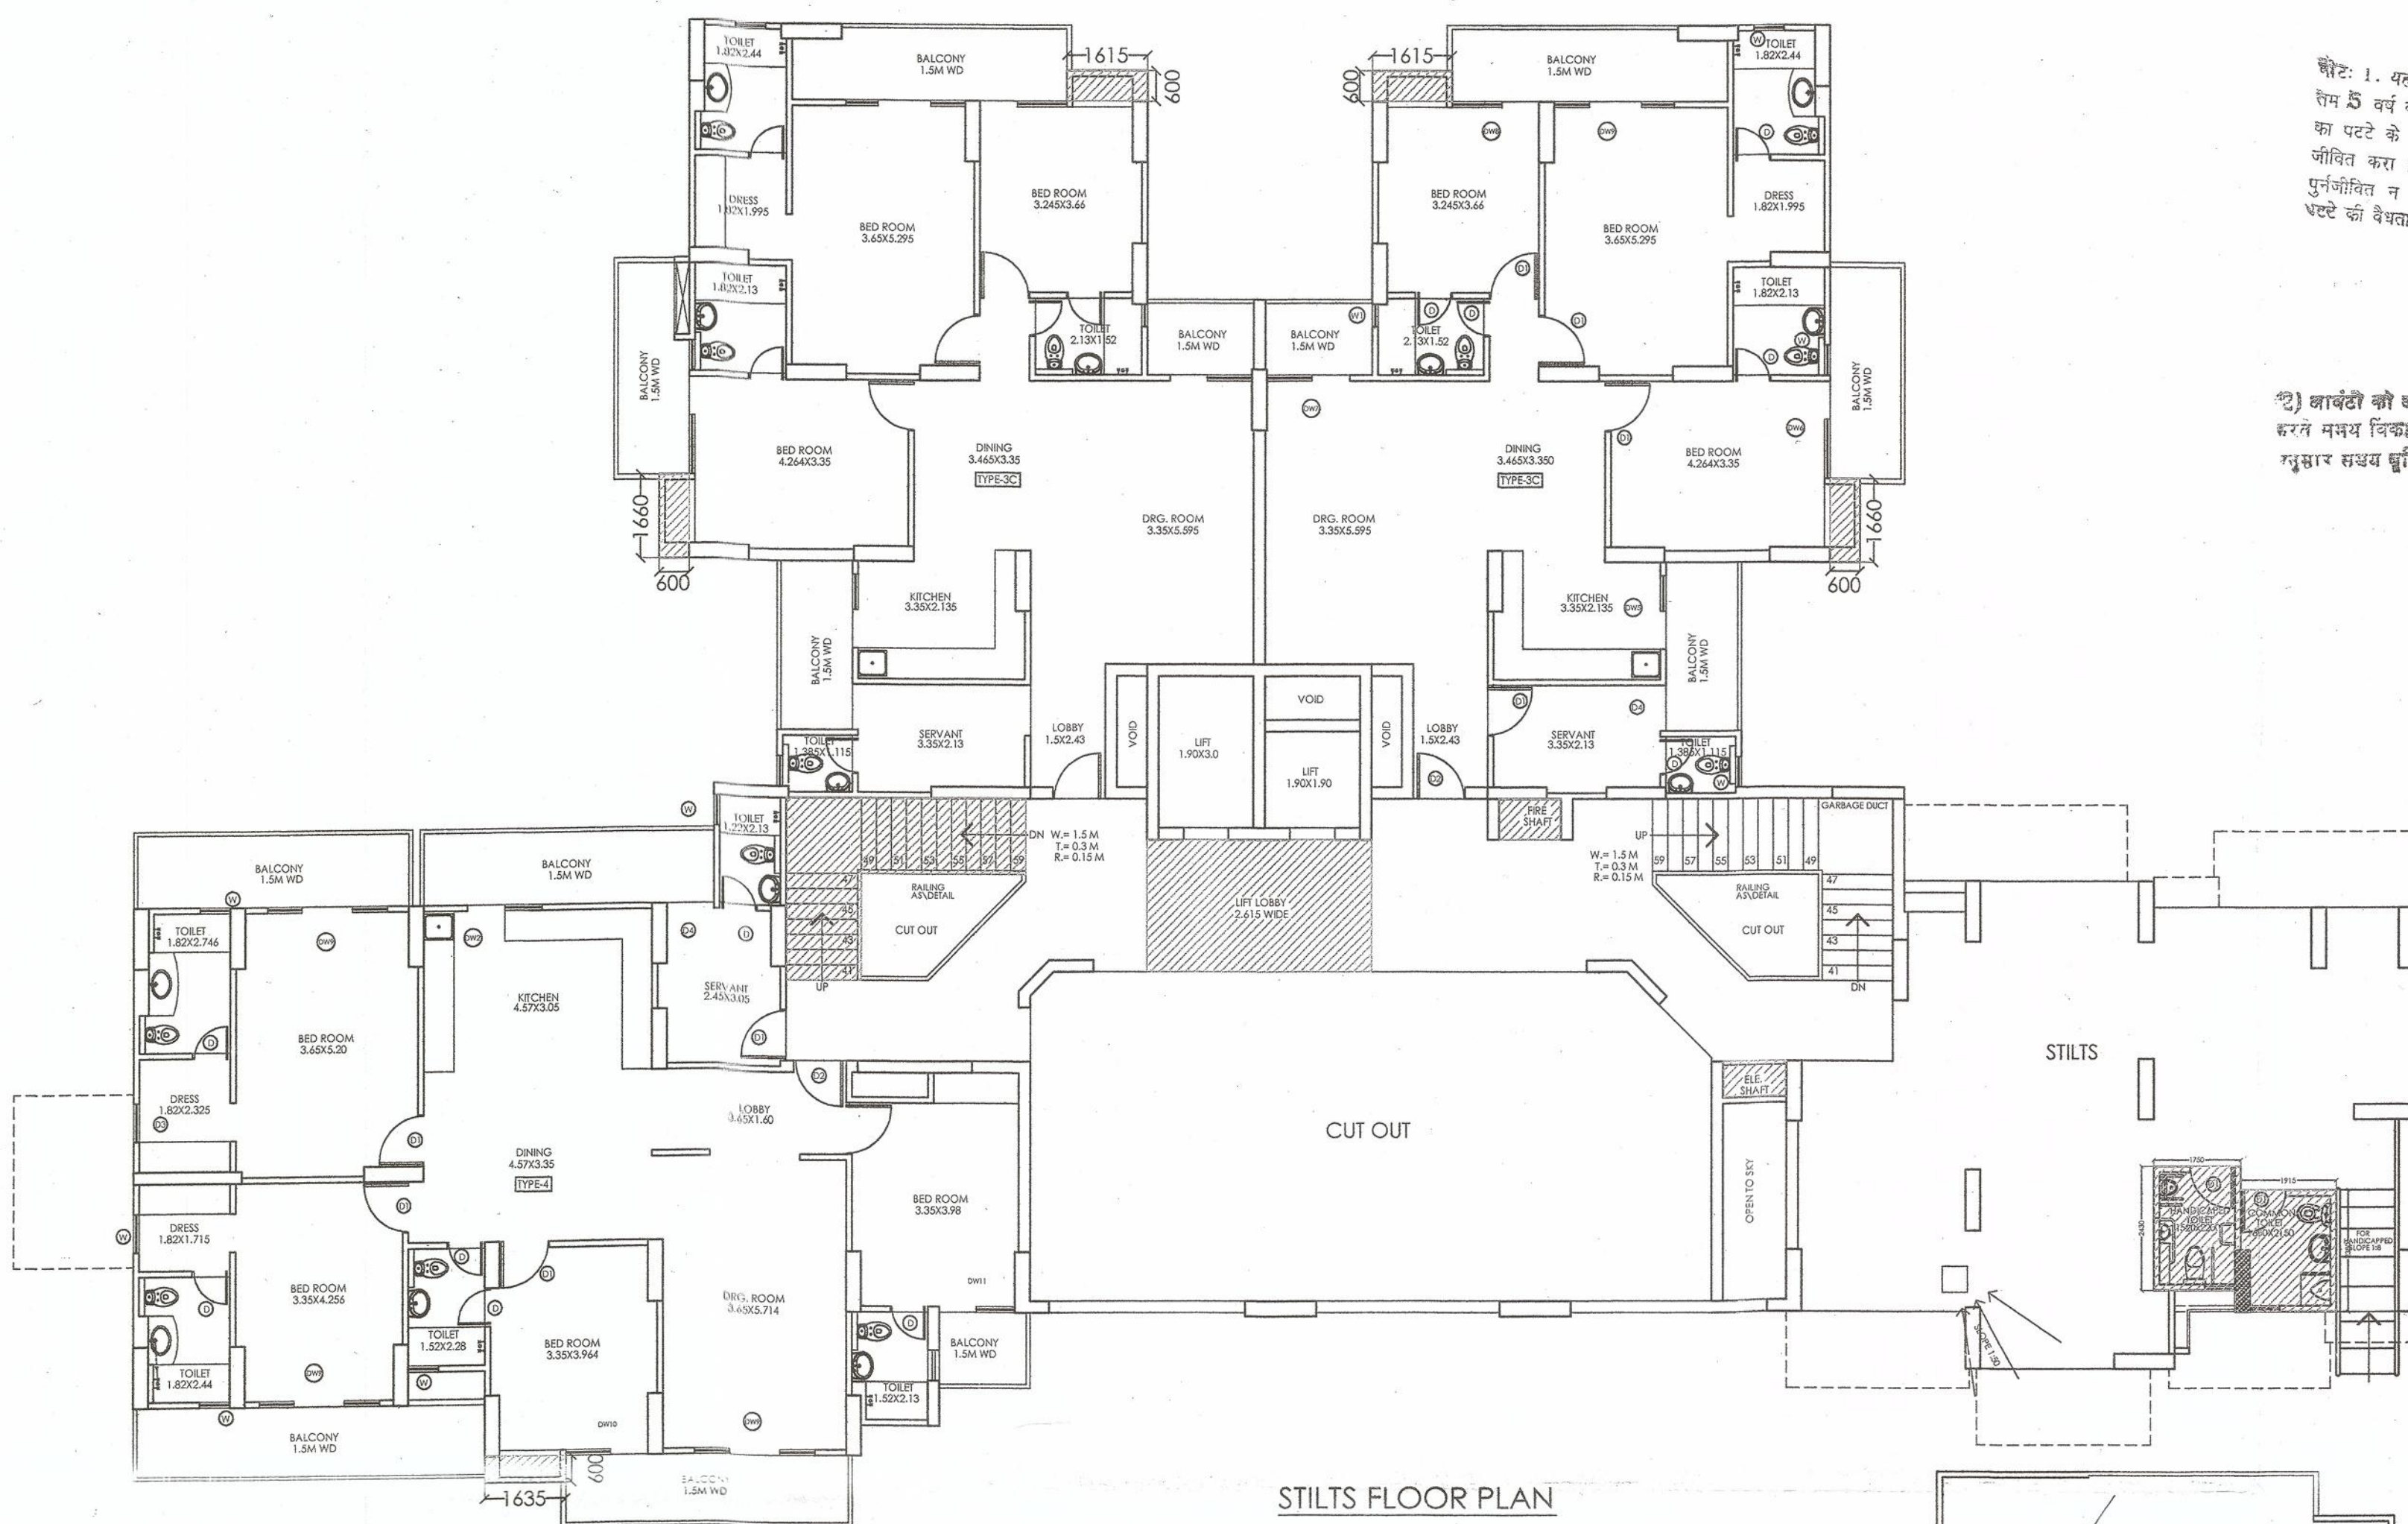

AREA DETAIL OF TOILETS :-
 $= (1.75 \times 2.43) + (1.915 \times 2.38) = 8.811 \text{ SQ.M.}$

नोट: 1. एक मानचित्र तैयारी को दिनांक से अधिक
 दिन 5 वर्ष की अवधि तक वैध नहीं माना जायेगा
 का पट्टे के अधिकार उपर्युक्त से अलग करने पूर्व
 पुरनोपयोग न होने की दशा में मानचित्र को वैधता
 पट्टे की वैधता तिथि तक ही मानी जायेगी ।

2) आर्किटेक्ट को आवश्यक अवकाश व सुविधाएं
 करने समय विकास अधिकारी (आर्किटेक्ट) से मिलान
 सुधार समय दृष्टिगत ध्यानकर प्रस्तुत करना होगा

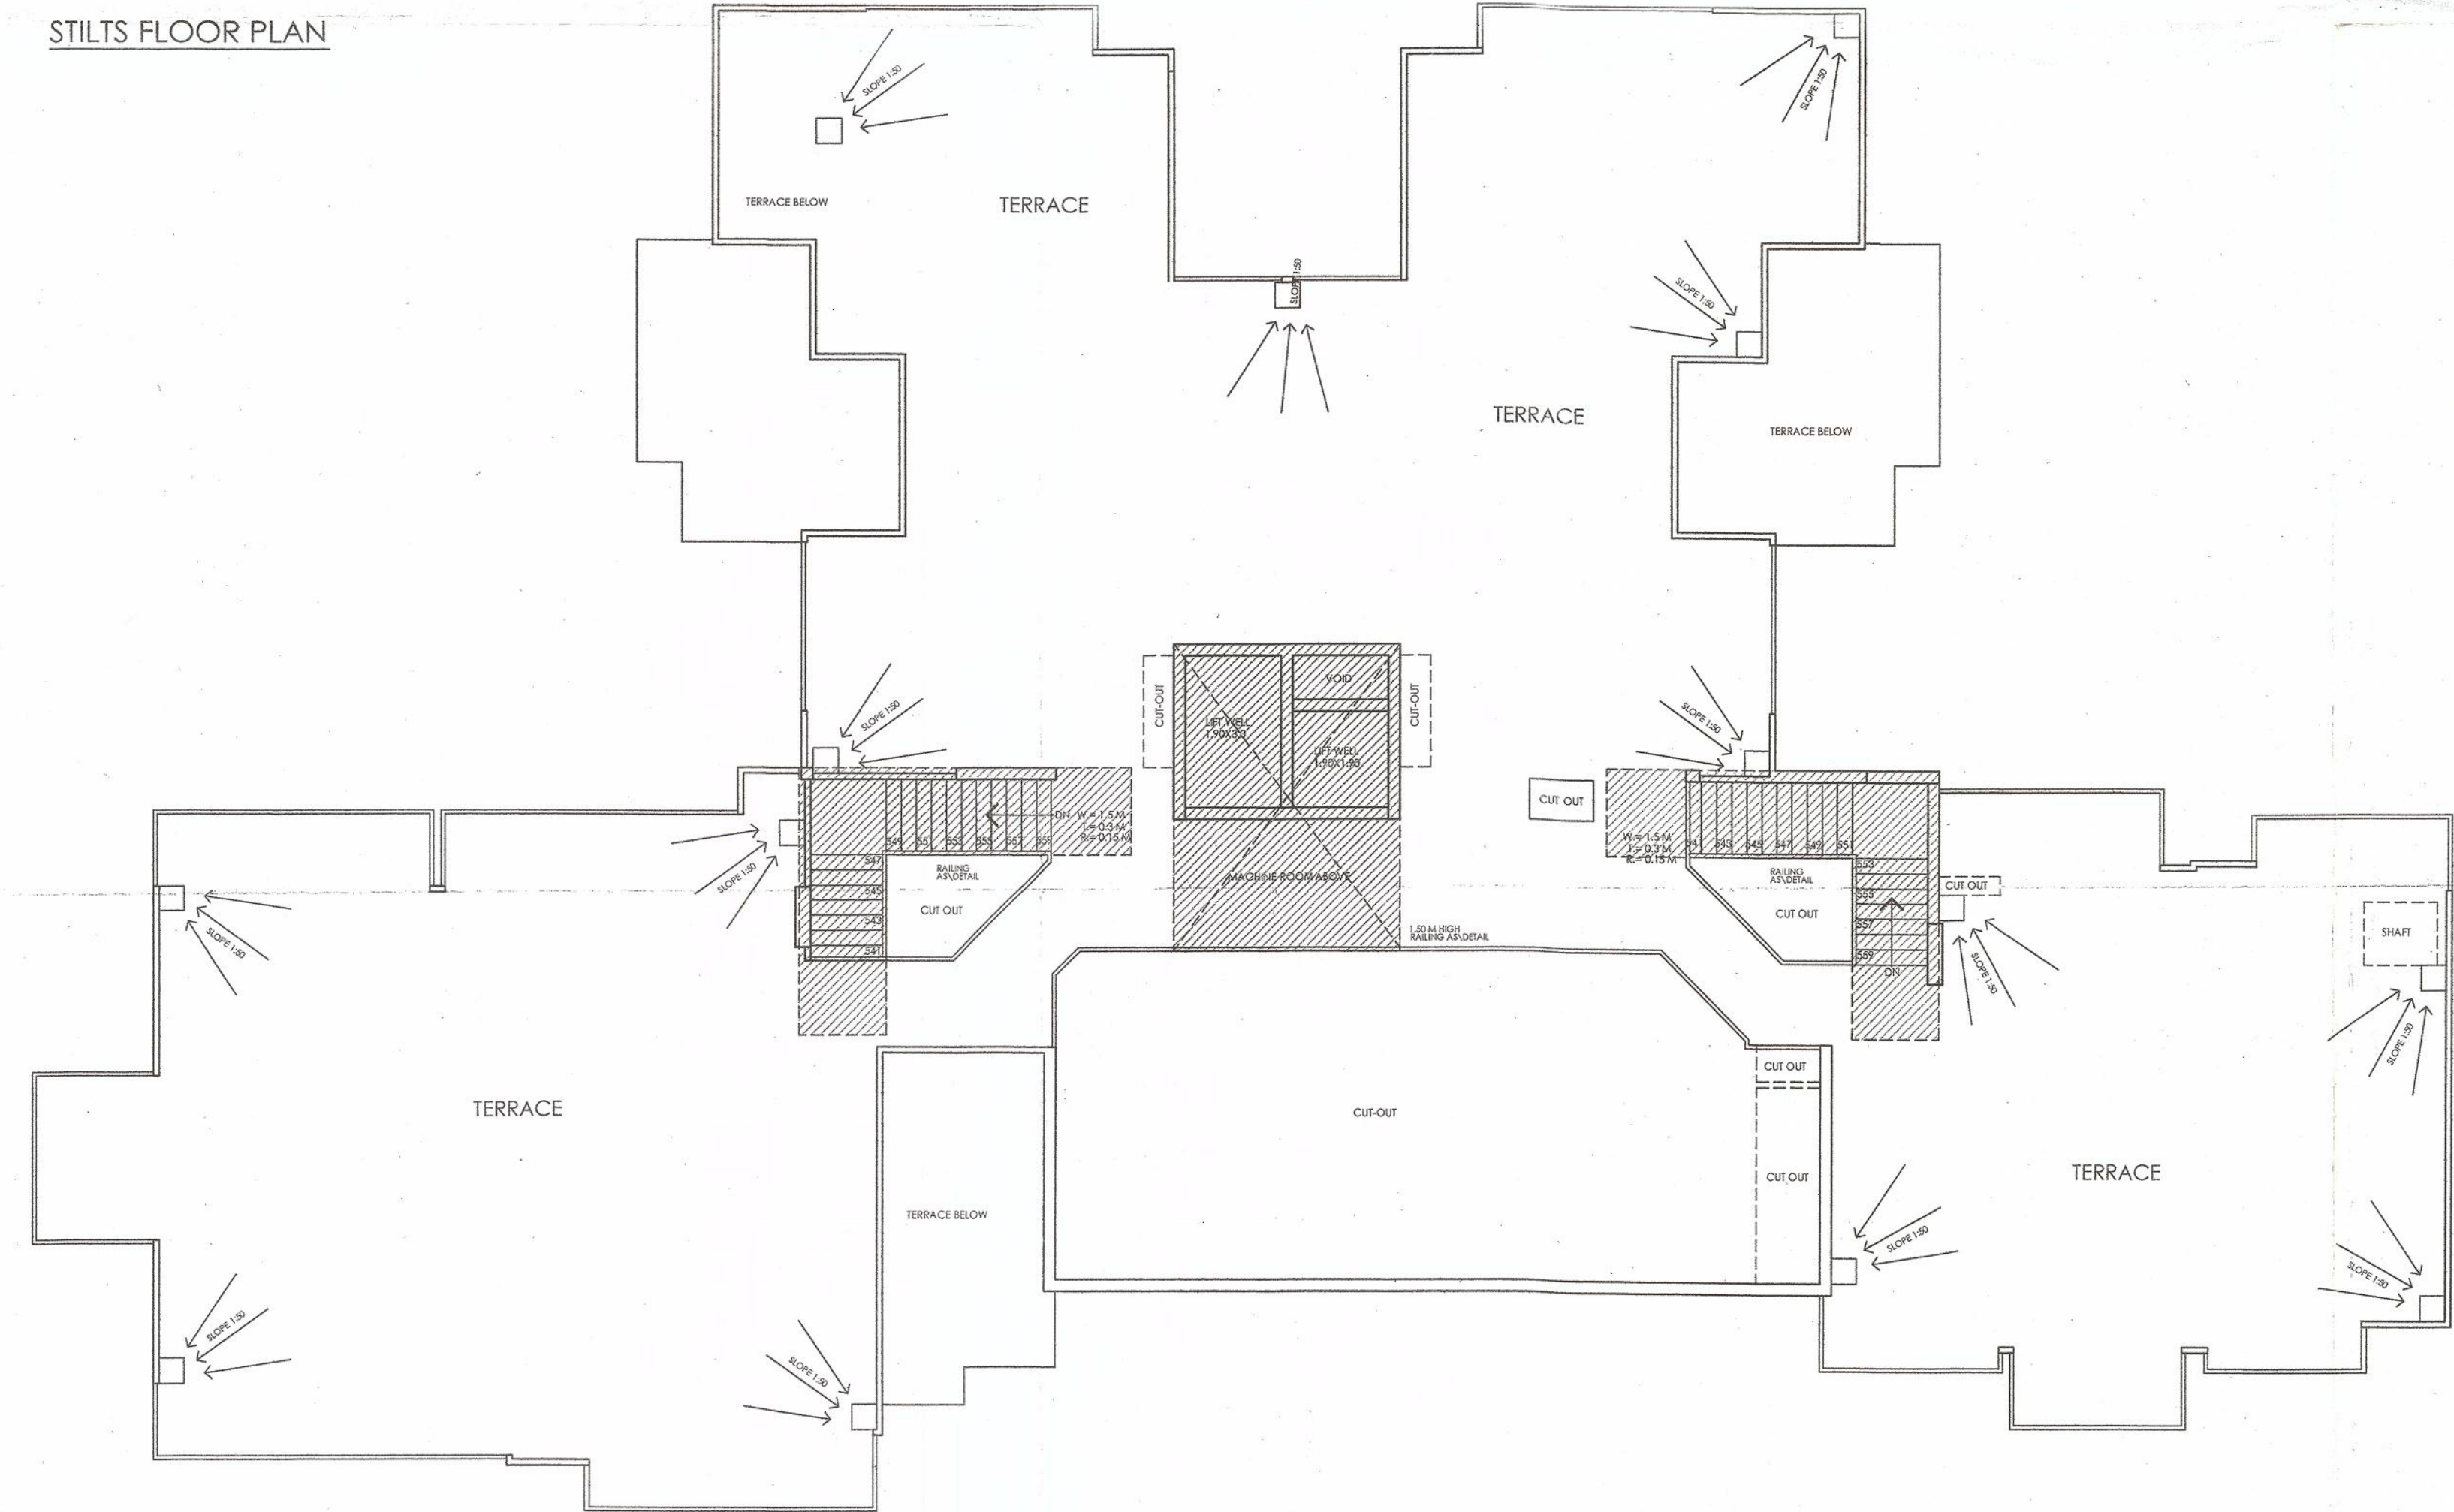

SCHEDULE OF DOOR & WINDOWS				
Sl. No.	DOOR & WINDOW	SIZE	CILL. LVL.	LTL. LVL.
1	DOOR	0.75 X 2.10	-	2.10 M.
2	DOOR	1.0 X 2.10	-	2.10 „
3	DW-1	1.05 X 2.45	-	2.45 „
4	DW-2	1.55 X 2.45	-	2.45 „
5	DW-3	1.65 X 2.45	-	2.45 „
6	DW-4	3.092 X 2.45	-	2.45 „
7	DW-5	1.87 X 2.45	-	2.45 „
8	DW-6	1.357 X 2.45	-	2.45 „
9	W	0.75 X 1.40	1.05	2.45 „
10	W-1	0.75 X 1.70	-	2.45 „
11	W-2	0.75 X 1.70	-	2.45 „

Encl. 1: Map for proposed Building & Plot Bye
 Laws. Submitted for approval please.
 Encl. 2: Map for proposed Building & Plot Bye
 Laws. Submitted for approval please.
SIGNING AUTHORITY

For Apex Dream Homes Pvt. Ltd.

Director Director

ARCHITECT'S SIGN

PANKAJ NATH AILEY
 ARCHITECT A.I.I.A.
 ARCHITECT CN/99/24800

SUBMISSION DRAWING

PROJECT:-
**GROUP HOUSING FOR
 APEX DREAM HOMES PVT. LTD.**
 PLOT NO.-12A,SECTOR-75
 AT NOIDA. (U.P.)

DRG. TITLE:-
STILTS & TERRACE FLOOR PLAN (BLOCK-E&F)

SCALE:-1:100 DRG. NO:-20

D.T.BY:- DATE:-27/07/2015

ARCHITECTS:-
 P. N. ANDLEY B.A.R.C.H. A.I.I.A.
ANDLEYS ASSOCIATES PVT. LTD.
 ARCHITECTS ENGINEERS PLANNERS
 39 HOUSING SOCIETY N.D.S.E.-1 NEW DELHI - 110049