


2nd, 3rd, 4th, 12th, 13th, 14th

(E)

G.S. COPY (14)

प्लान : 275/7-3CF/09 दिनांक 22-02-14

G.S. COPY

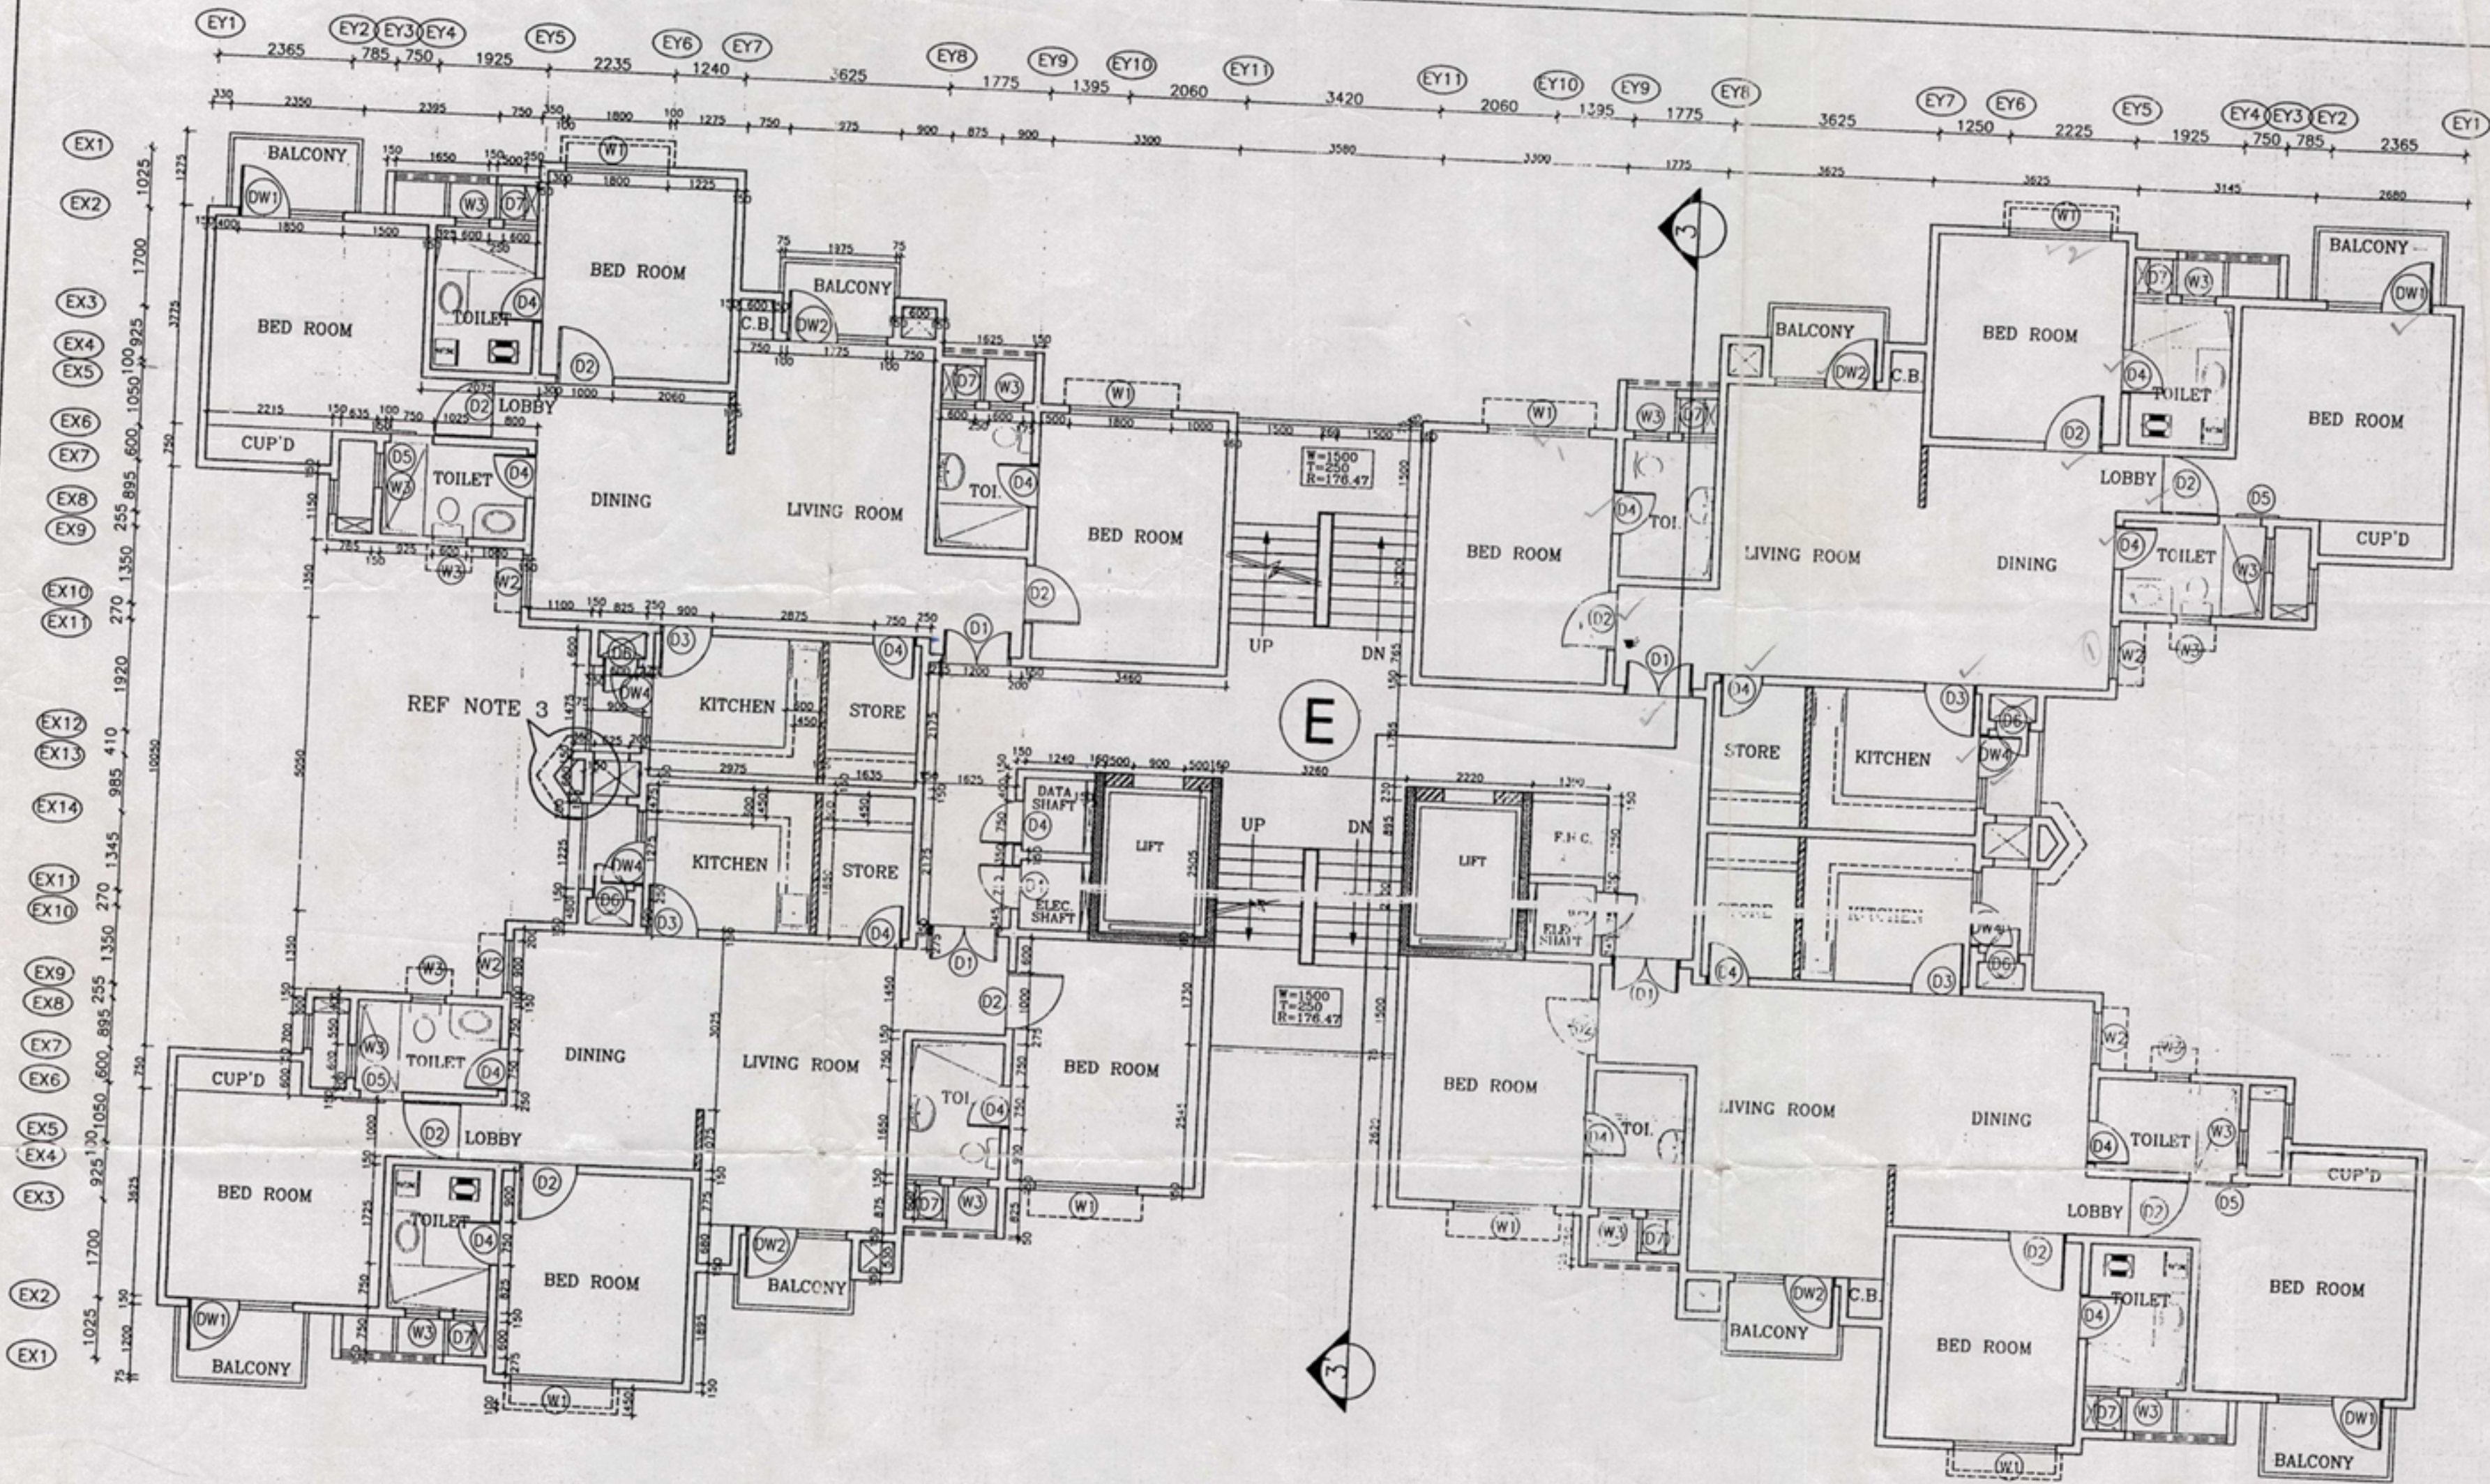

UPAVP
ARCHITECTURE AND PLANNING UNIT-3
NEELGIRI COMPLEX, LUCKNOW.

DRG. NO.

FILE NO.

NOTES:-

- 1) ALL DIMENSIONS ARE IN MM.
- 2) TOWER IS IN B+S+16 FORMAT.
- 3) ELEVATION FEATURE IN FRONT OF THE GARAGE CHUTE SHALL BE PROVIDED ONLY ON THE END DISCONTINUING BLOCK.
- 4) FOR DOOR WINDOW ELEVATION PL. REFER DRWG NO. 194.04.06.04
- 5) THE CONTRACTOR MUST CORRELATE THIS DRAWING WITH ALL THE OTHER SERVICES RELEVANT DRAWING. IN CASE OF ANY DISCREPANCY THE SITE INCHARGE SHALL IMMEDIATELY INFORM THE CONSULTANTS AND START THE WORK ONLY AFTER THE CLARIFICATION.
- 6) DIMENSIONS ARE TO BE READ AND NOT TO BE MEASURED.
- 7) ALL WALLS ARE 150MM THK. U.N.O.
- 8) FOR FIRE ESCAPE, THE FLOOR SLAB AT MIDLANDING IS EXTENDED AT 45° TO 118° & 125° PL. FOR DIMENSIONS PLEASE REFER DRWG. NO. 194.04.06.06
- 9) INDICATES BRICK WALL.

DATE	REV. NO.	ISSUED TO	INITIAL
05.02.14	01	DRWG. MODIFIED TO SUIT THE SHEAR WALL TECHNOLOGY OF CONSTRUCTION.	
DATE	REV. NO.	BRIEF RECORD	INITIAL

REVISION

CONSULTANTS:
SAJAG CONSULTANTS
C-146 KILOKRI
NEAR MAHARANI BAGH CROSSING
NEW DELHI-110014
TELEPHONE-26343059, 9868848054

DIVISION	DRAWN	CHECKED	UNIT
ARCH.	ROHTASH	DIPANJAN	M.M.

DRG. NO. : 194.04.06.03

SCHEME:
AWADH VIHAR YOJNA, LUCKNOW.

PRG. TITLE:
2nd, 3rd, 4th, 12th, 13th & 14th
FLOOR PLAN
(BLOCK-E)

PROJECT:
GROUP HOUSING IN
BHAGIRATHI (SECT.- 2B)

DATE: 12.10.13

SCALE: 1:100

VIKAS SINGH

DRAFTSMAN

ARVIND DEO ARYA

BARCH. A.I.A. M.A. (P.M.)

ASSTT. ARCH. PLANNER

VIJAY PANDEY

ARCHITECT PLANNER

G.S. GOYAL

BARCH.

CHIEF ARCH. PLANNER

M.K.S. SUNDARAM

I.A.S.

AVAS AVITKT

ALKESH BAJWA
ARCHITECT REGN. No.
CA/2003/30718

GOOD FOR EXECUTION

Drg. No.

S.E. (H.O.)

SCHEDULE OF OPENINGS

TYPE	SIZE	CILL LEVEL	LINTEL LEVEL	REMARKS
DW1	1850	2100/1800	-/300	2100 with 900X2100 door opening
DW2	1775	2100/1050	-/1050	2100 with 900X2100 door opening
DW3	1700	2100/1800	-/300	2100 with 900X2100 door opening
DW4	1275	2100/1800	-/300	2100 with 750X2100 door opening
D1	1200	2100	-	2100
D2	1000	2100	-	2100
D3	900	2100	-	2100
D4	750	2100	-	2100
D5	750	2100	-	2100
D6	600	2100	-	2100 sliding door
D7	600	2100	-	2100
W1	1800	1200	900	2100
W2	900	1200	900	2100
W3	600	1200	900	2100
W4	500	900	1200	2100
W5	450	900	1200	2100