


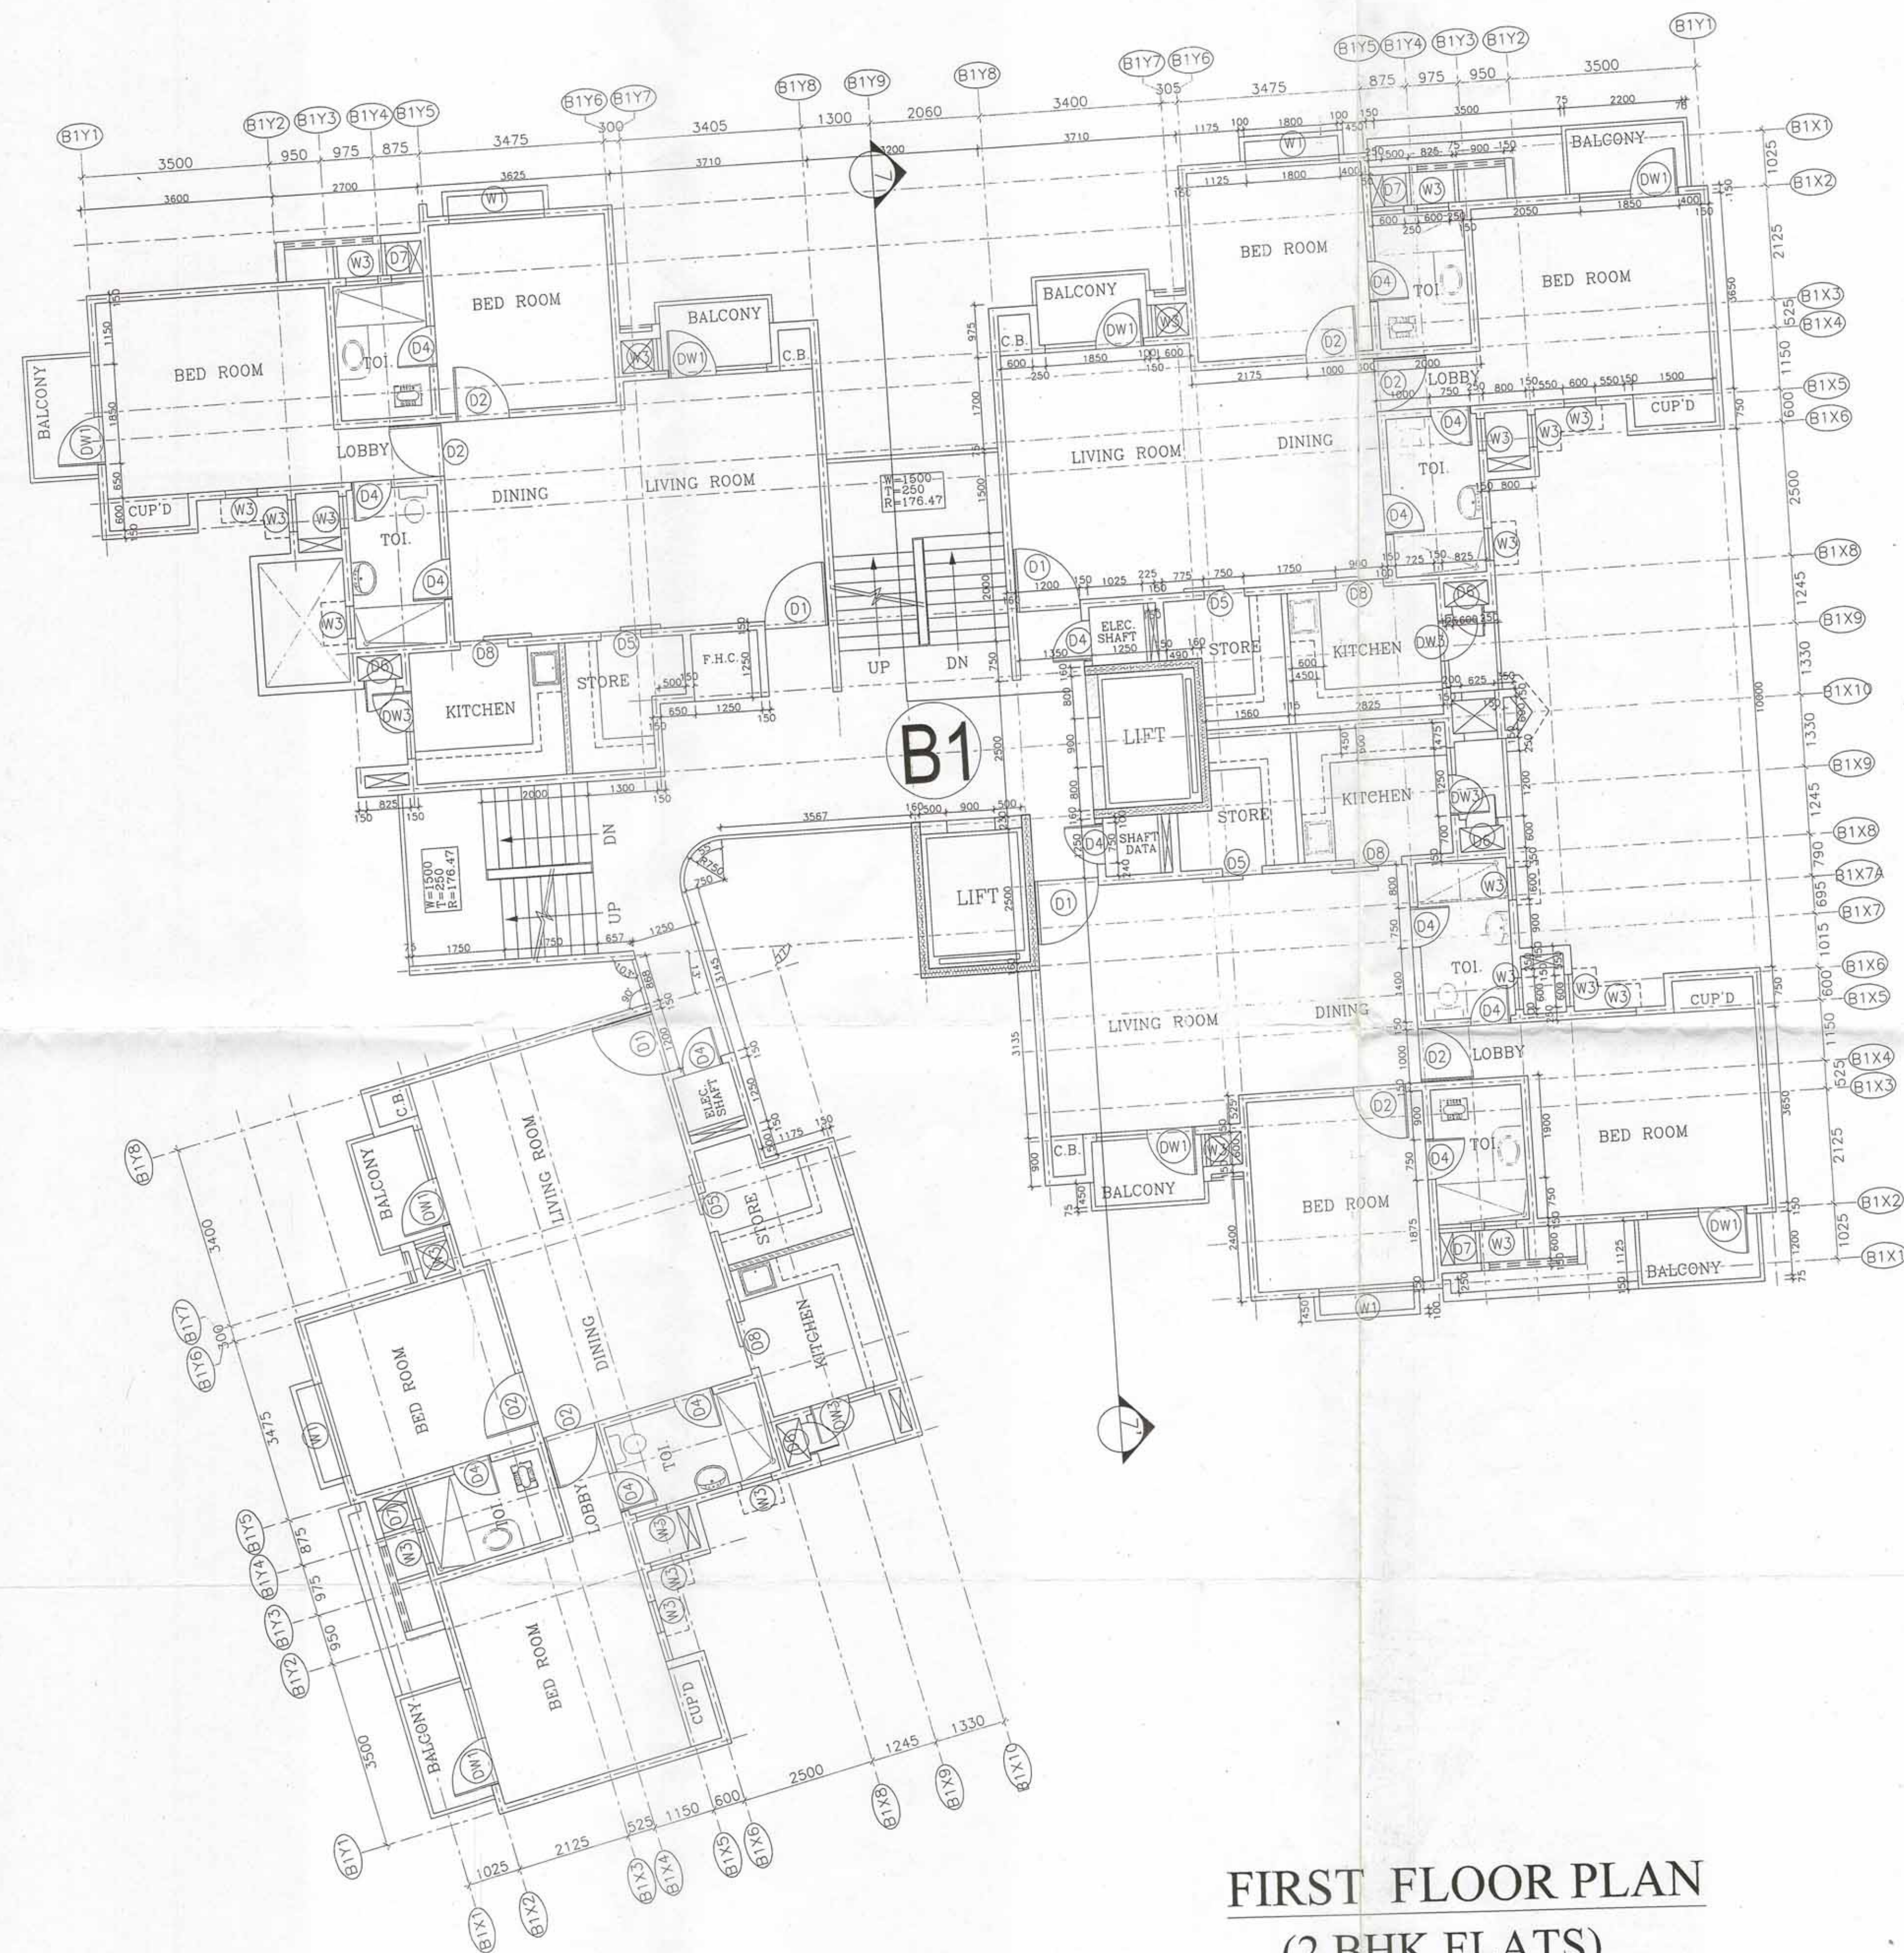

**FIRST FLOOR PLAN
(2 BHK FLATS)**

DRG. NO.

FILE NO.

NOTES:-

- 1) ALL DIMENSIONS ARE IN M.M.
- 2) TOWER IS IN B-5+16 FORMAT.
- 3) ELEVATION FEATURE IN FRONT OF THE GARAGE CHUTE SHALL BE PROVIDED ONLY ON THE END DISCONTINUING BLOCK.
- 4) FOR DOOR WINDOW ELEVATION PL. REFER DRWG NO 193.04.00.04
- 5) THE CONTRACTOR MUST CORRELATE THIS DRAWING WITH ALL THE OTHER SERVICES RELEVANT DRAWING IN CASE OF ANY DISCREPANCY THE SITE INCHARGE SHALL IMMEDIATELY INFORMED THE CONSULTANTS AND START THE WORK ONLY AFTER THE CLARIFICATION.
- 6) DIMENSIONS ARE TO BE READ AND NOT TO BE MEASURED.
- 7) ALL WALLS ARE 150MM THK. U.N.O.
- 8) FOR FIRE ESCAPE, THE FLOOR SLAB AT 14th FLOOR, FOR DIMENSIONS PLEASE REFER DRWG NO. 193.04.03.06
- 9) INDICATES BRICK WALL.
- 10) INDICATES COL. STOP AT THIS LVL.

Good For Construction
Date: 24.06.14
For SAJAG CONSULTANTS
(RAJIV BHARGAVA)

GOOD FOR EXECUTION
Date: 24.06.14
S.E. (HQ)

SCHEDULE OF OPENINGS					
TYPE	SIZE	CILL LEVEL	LINTEL LEVEL	REMARKS	
DW1	1850	2100/1800	-300	2100	with 900X2100 door opening
DW2	1700	2100/1050	-1050	2100	with 900X2100 door opening
DW3	1250	2100/1800	-300	2100	with 750X2100 door opening
FCD	1500	2100	-	2100	-
D1	1200	2100	-	2100	-
D2	1000	2100	-	2100	-
D3	900	2100	-	2100	-
D4	750	2100	-	2100	-
D5	750	2100	-	2100	sliding door
D6	600	2100	-	2100	-
D7	600	2100	-	2100	double hung
D8	900	2100	-	2100	sliding door
W	3125	1200	900	2100	-
W1	1800	1200	900	2100	-
W2	900	1200	900	2100	-
W3	600	1200	900	2100	-
W4	500	900	1200	2100	-
W5	450	900	1200	2100	-

DATE	REV. NO.	ISSUED TO	INITIAL
24.06.14	02	DRWG. REVISED AS/ COMMENTS	ABHA
14.05.14	01	DRWG. MODIFIED TO SUIT THE SHEAR WALL TECHNOLOGY OF CONSTRUCTION.	INITIAL
DATE	REV. NO.	BRIEF RECORD	INITIAL

REVISION

CONSULTANTS:
SAJAG CONSULTANTS
C-146 KILOKRI
NEAR MAHARANI BAGH CROSSING
NEW DELHI-110014
TELEPHONE-26343059, 9868848054

DIVISION	DRAWN	CHECKED	UNIT
ARCH.	ROHTASH	DIPANJAN	M.M.

DRG. NO.: 193.04.03.02

SCHEME:
AWADH VIHAR YOJNA, LUCKNOW.

DRG. TITLE:
FIRST FLOOR PLAN
(BLOCK-B1)

PROJECT:
GROUP HOUSING IN
MANDAKINI (SECT. - 2A)

DATE: 21.10.13

SCALE: 1:100

VIKAS SINGH
DRAFTSMAN

ARVIND DEO ARYA
B.A.R.C.H.I.I.A., M.A.M.B.A.(P.M.)
ASST. ARCH. PLANNER

VIJAY PANDEY
ARCHITECT PLANNER

G.S.GOYAL
B.A.R.C.H.
CHIEF ARCH. PLANNER

M.K.S.SUNDARAM
I.A.S.
AVAS AYUKT