

DRG. NO.

FILE NO.

NOTES:-

- 1) ALL DIMENSIONS ARE IN MM.
- 2) TOWER IS IN B+S+16 FORMAT.
- 3) ELEVATION FEATURE IN FRONT OF THE GARBAGE CHUTE SHALL BE PROVIDED ONLY ON THE END DISCONTINUING BLOCK.
- 4) FOR DOOR WINDOW ELEVATION PL. REFER DRWG NO.193.04.00.04
- 5) THE CONTRACTOR MUST CORRELATE THIS DRAWING WITH ALL THE OTHER SERVICES RELEVANT DRAWING. IN CASE OF ANY DISCREPANCY THE SITE INCHARGE SHALL IMMEDIATELY INFORMED THE CONSULTANTS AND START THE WORK ONLY AFTER THE CLARIFICATION.
- 6) DIMENSIONS ARE TO BE READ AND NOT TO BE MEASURED.
- 7) ALL WALLS ARE 150MM THK. U.N.O.
- 8) FOR FIRE ESCAPE, THE FLOOR SLAB AT MIDLANDING IS EXTENDED AT 4th, 7th, 11th & 14th FLOOR. FOR DIMENSIONS PLEASE REFER DRWG. NO. 193.04.01.06
- 9)  INDICATES BRICK WALL.

DATE	REV. NO.	ISSUED TO	INITIAL
14.02.14	01	DRG. G. MODIFIED TO SUIT THE SHEAR WALL TECHNOLOGY OF CONSTRUCTION	INITIAL
DATE	REV. NO.	BRIEF RECORD	INITIAL
		REVISION	

CONSULTANTS:
SAJAG CONSULTANTS
C-146 KILOKRI
NEAR MAHARANI BAGH CROSSING
NEW DELHI-110014
TELEPHONE-26343059,9868848054

DIVISION	DRAWN	CHECKED	UNIT
ARCH.	ROHTASH	DIPANJAN	M.M.

DRG. NO. : 193.04.01.05

SCHEME:
AWADH VIHAR YOJNA, LUCKNOW.

DRG. TITLE:
6th,7th,9th & 10th FLOOR PLAN
(BLOCK-A)

PROJECT:
GROUP HOUSING IN
MANDAKINI (SECT.-2A)

DATE: 21.10.13

SCALE: 1:100

VIKAS SINGH

DRAFTSMAN

ARVIND DEO ARYA
BARCH. ALLI. A.M.A. (P.M.)
ASSTT. ARCH. PLANNER

VIJAY PANDEY

ARCHITECT PLANNER

G.S.GOYAL
BARCH.
CHIEF ARCH. PLANNER

M.K.S.SUNDARAM
I.A.S.
AVAS AYUKT

GOOD FOR EXECUTION


Dr. No. S.E. (HQ)

ALKEBH SAJAGI
ARCHITECT REGD. No.
CA/2003/30/13

SCHEDULE OF OPENINGS :

TYPE	WIDTH	SIZE	HEIGHT	CILL LEVEL	LINTEL LEVEL	REMARKS
DW1	1850	2100/1800	-	-300	2100	with 900X2100 door opening
DW2	1700	2100/1050	-	-1050	2100	with 900X2100 door opening
DW3	1250	2100/1800	-	-300	2100	with 750X2100 door opening
D1	1200	2100	-	-	2100	-
D2	1000	2100	-	-	2100	-
D3	900	2100	-	-	2100	-
D4	750	2100	-	-	2100	-
D5	750	2100	-	-	2100	sliding door
D6	600	2100	-	-	2100	-
D7	600	2100	-	-	2100	double hung
D8	900	2100	-	-	2100	sliding door
W	3125	1200	900	2100	-	-
W1	1800	1200	900	2100	-	-
W2	900	1200	900	2100	-	-
W3	600	1200	900	2100	-	-
W4	500	900	1200	2100	-	-
W5	450	900	1200	2100	-	-

6th,7th,9th&10th FLOOR PLAN
(2 BHK FLATS)

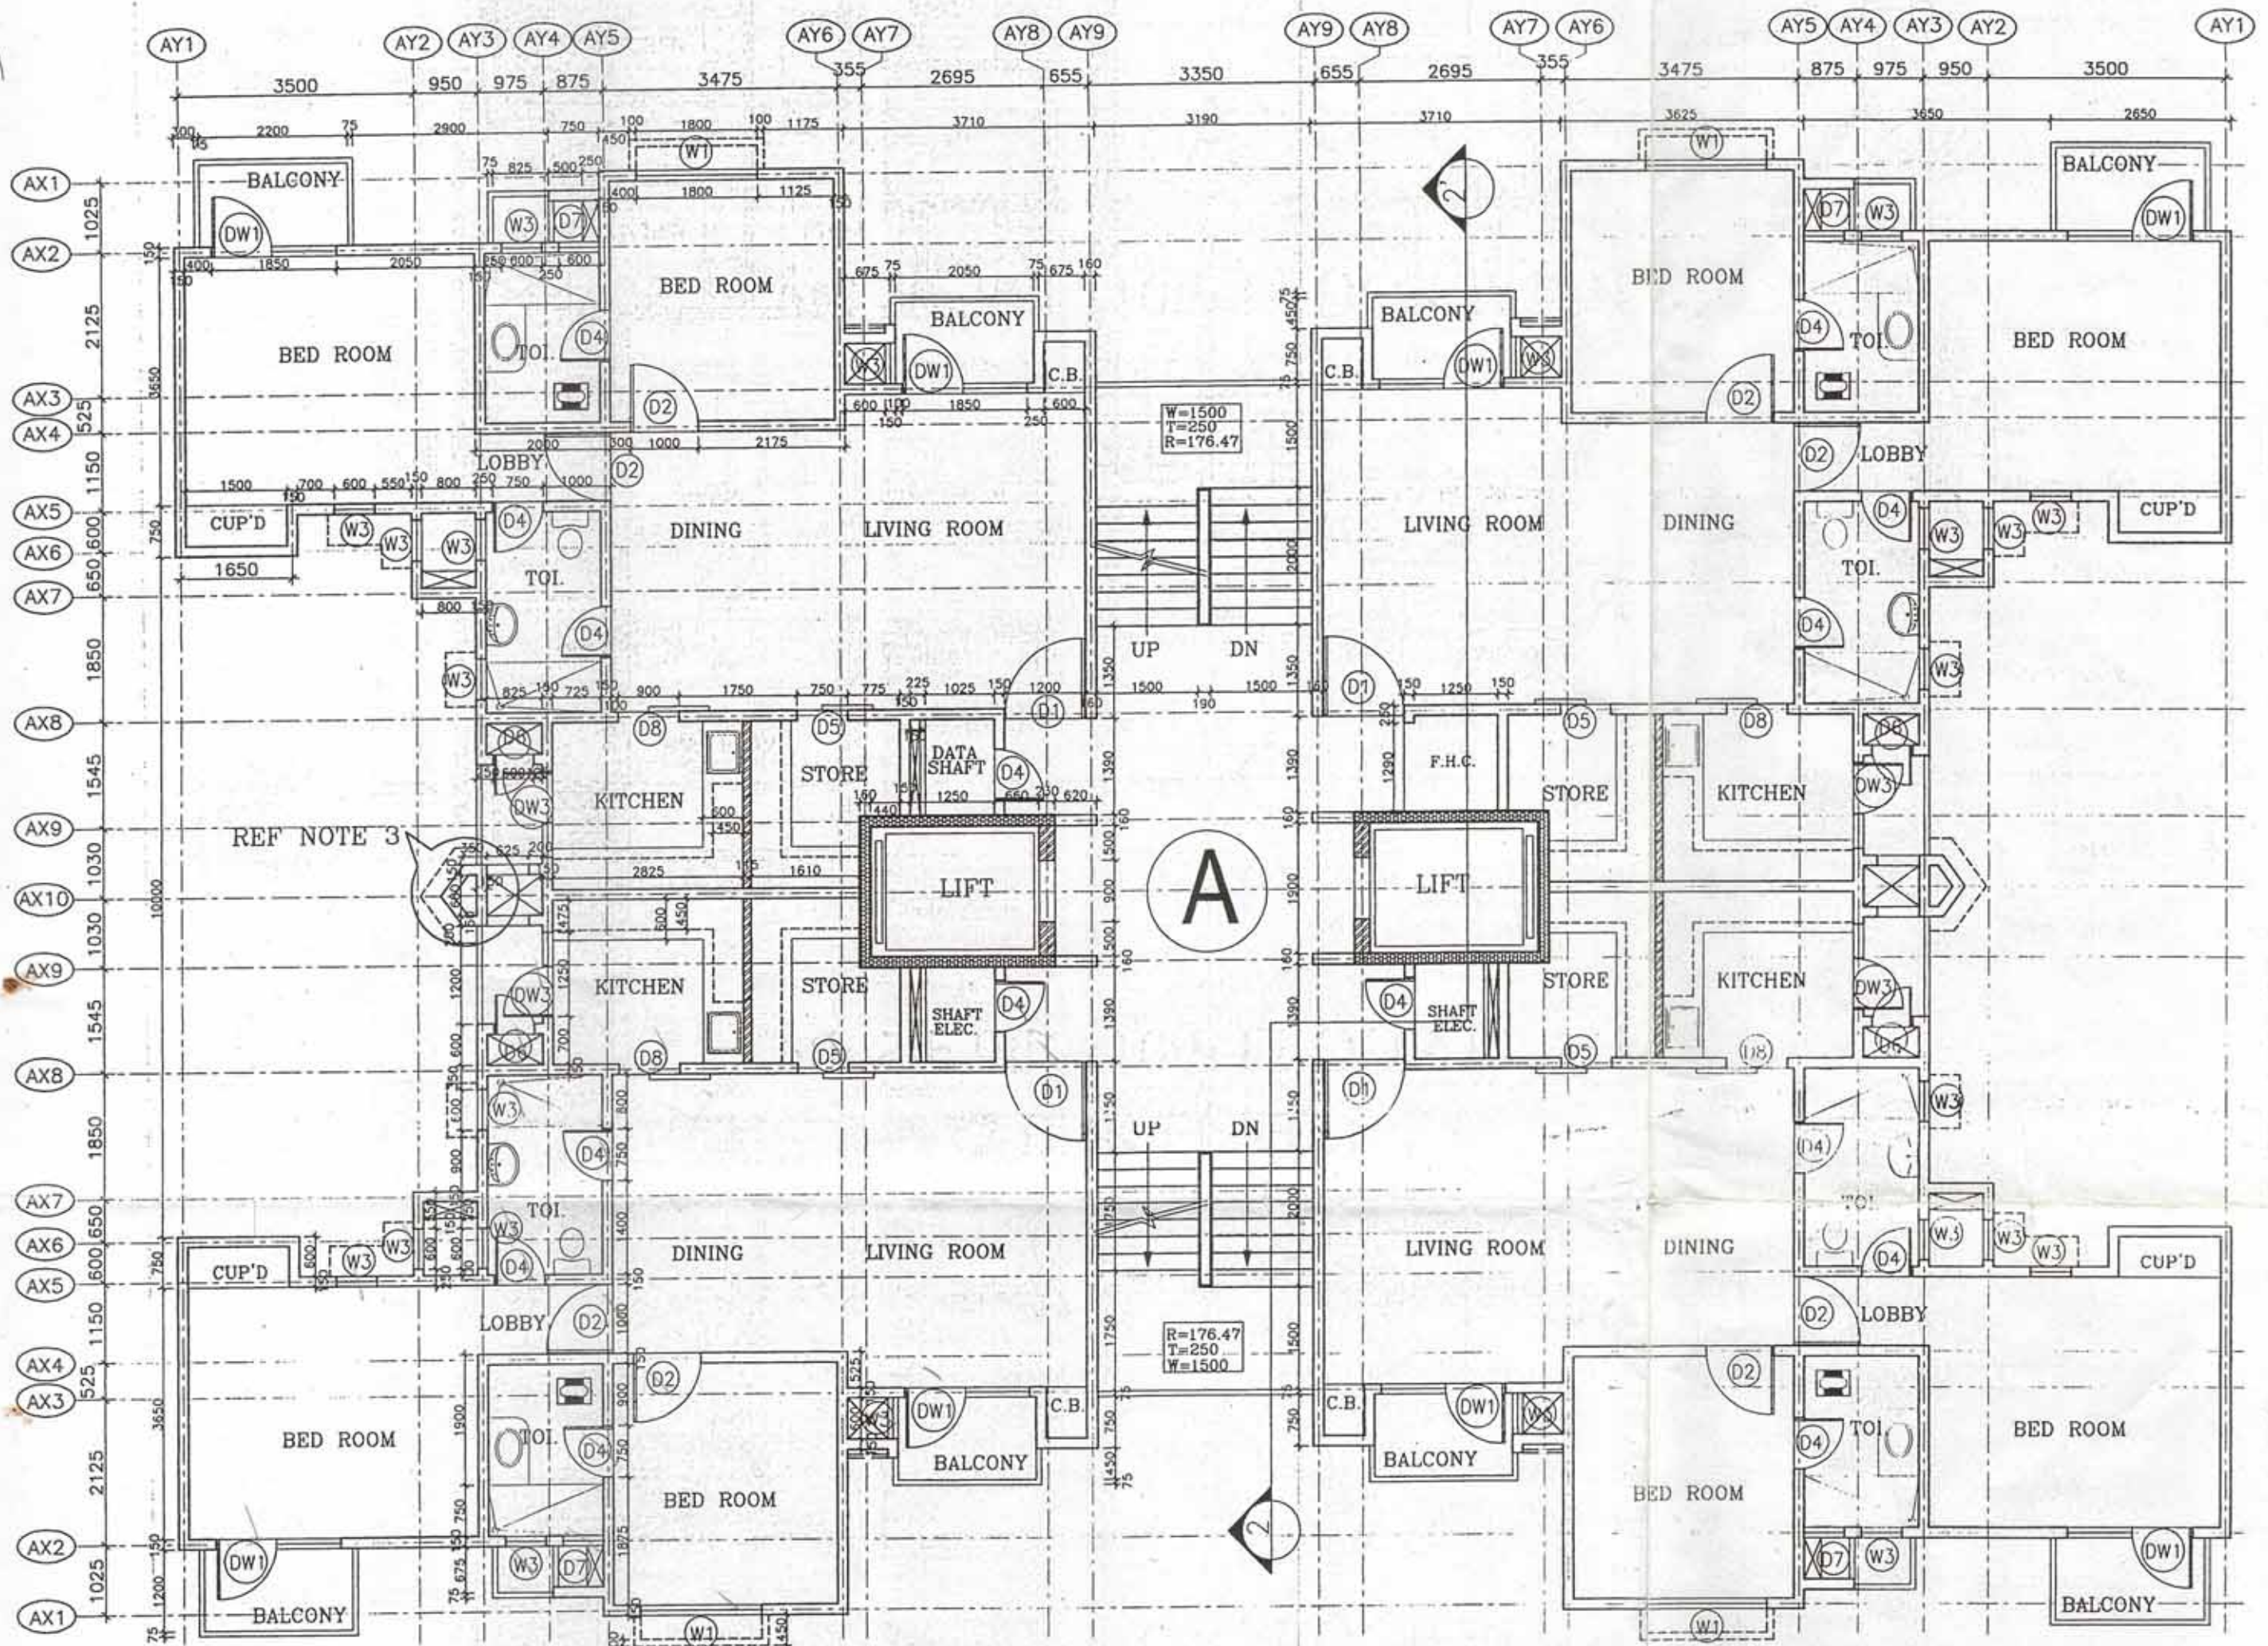

MASTER COPY