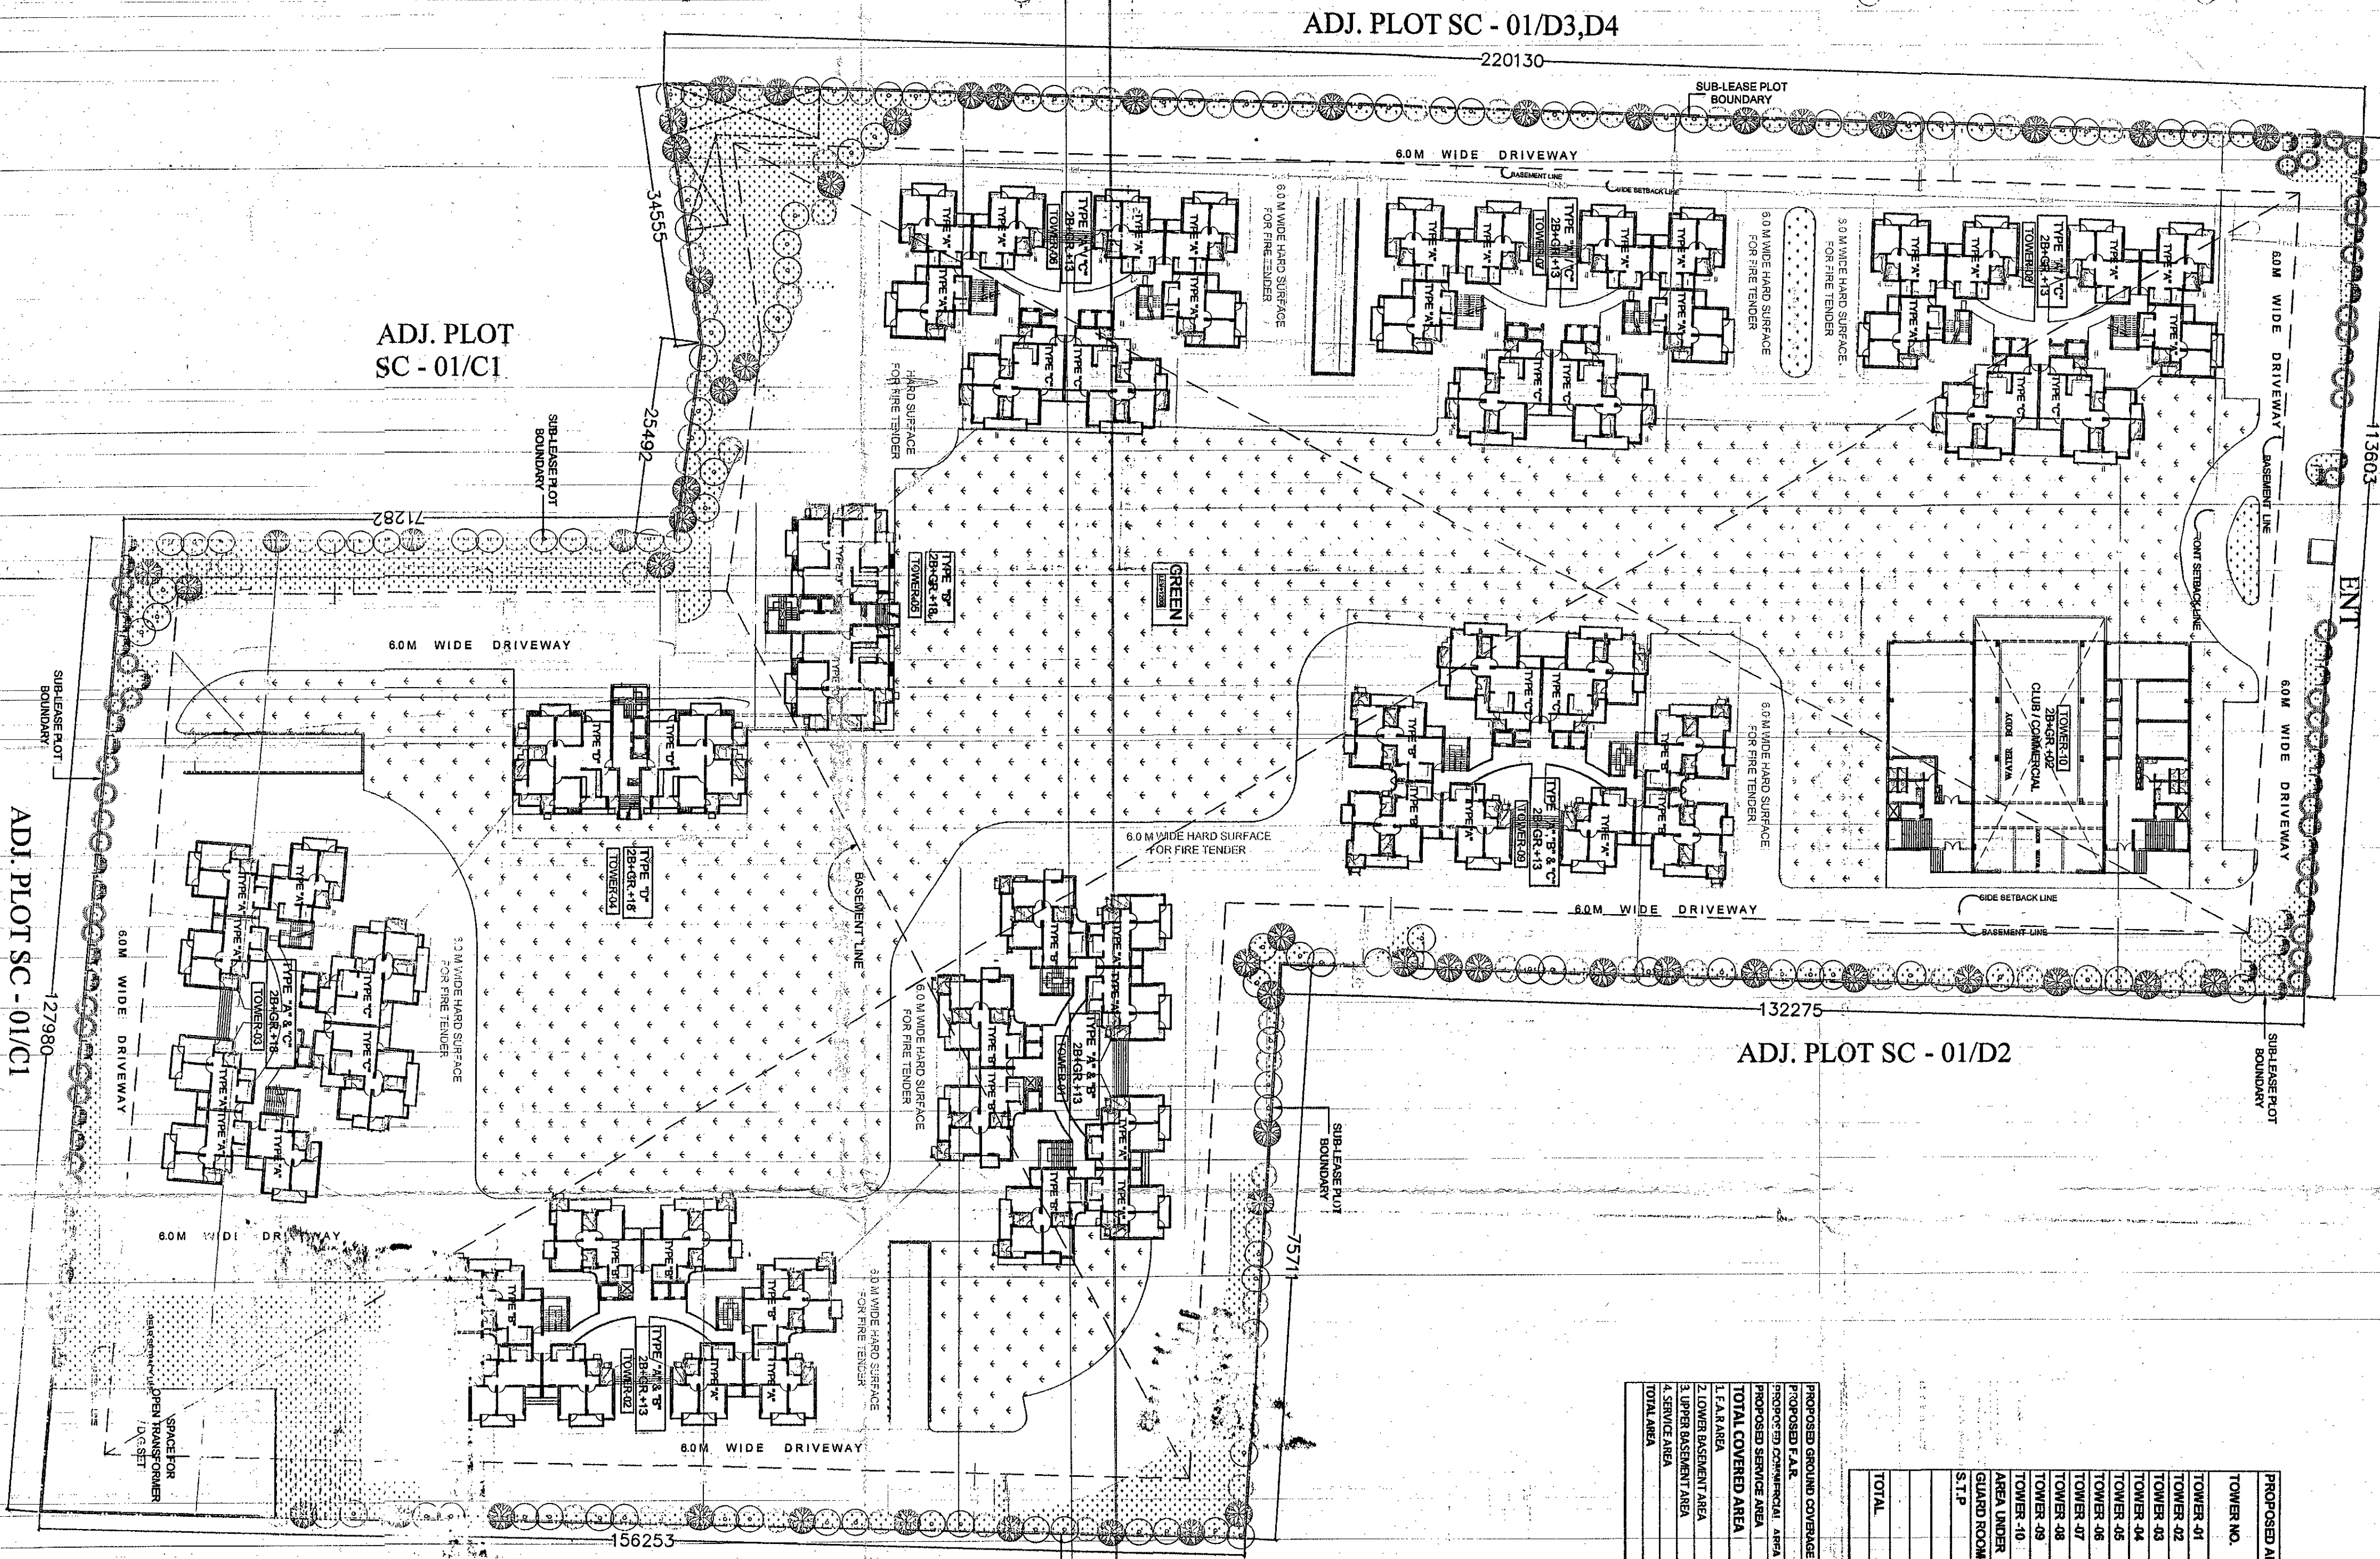


ENT
-5 M WIDE ROAD

113603

PROPOSED AREA, AND DUS DETAIL-		NO OF STORIES
TOWER NO.		
TOWER 01	28 + 6 + 13	
TOWER 02	28 + 6 + 13	
ALL UNDER UTILITIES ADJACENT TO GROUND COVERED	28 + 6 + 13	
GUARD ROOM		
SLIP		
TOTAL		

PROPOSED GROUND COVERAGE	=	785.481	SQ. M.
PROPOSED F.A.R.	=	28.861	SQ. M.
PROPOSED COMMERCIAL AREA	=	888.265	SQ. M.
PROPOSED SERVICE AREA	=	571.74	SQ. M.
TOTAL COVERED AREA	=	2,045.422	SQ. M.
1. F.A.R. AREA	=	38,082.12	SQ. M.
2. LOW RISEMENT AREA	=	33,041.59	SQ. M.
3. UPRR RISEMENT AREA	=	32,151.65	SQ. M.
4. SERVICE AREA	=	9,510.68	SQ. M.
TOTAL AREA	=	116,811.55	SQ. M.

[illegible]

NOTE: 1. MECHANICAL VENTILATION TO BE PROVIDED
IN THE BASEMENT AS I.S. CODE

SHEET TITLE

SITE PLAN

ARCHITECT:

DEVELOPMENTS CONSULTANT
ARCHITECTS ENGINEERS & PLANNERS
209-C, MASJID MOTH, (OPP "R" BLOCK, N.D.S.E-II)
PHONE: 011-26254880,26254881

PROJECT :
PROPOSED PLAN FOR SPORTS CITY AT
LAND PARCEL NO. SC-01/D1,
SECTOR-79, NOIDA (U.P.) FOR
M/S KINDLE DEVELOPERS PVT. LTD.

SCALE

ARCHITECT'S SIGNATURE

DATE: 28-05-2013

AKO DHAKINDRA
CA/2001/27400

OWNER'S SIGNATURE

For KINDLE DEVELOPMENT SYLLABLE

Authorized Signatory

[illegible]

Architect

699/5

SITE PLAN - I
AKEN CHART