




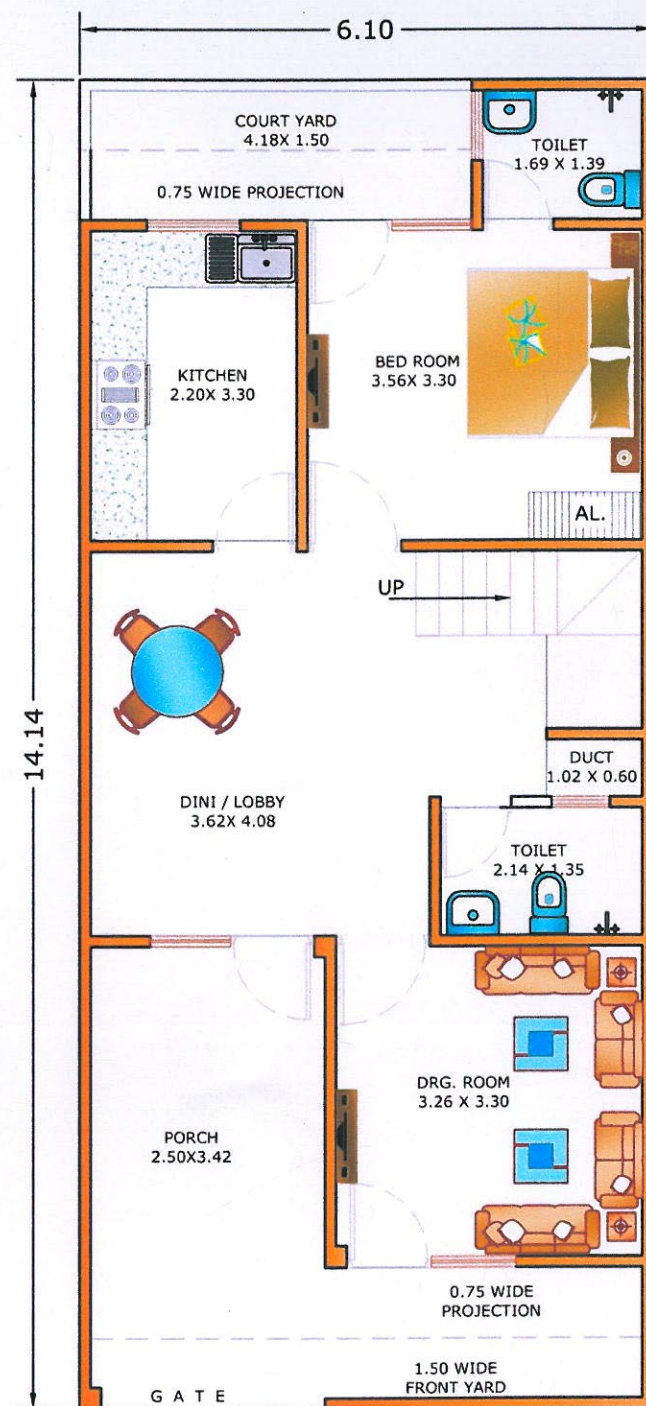

GROUND FLOOR PLAN

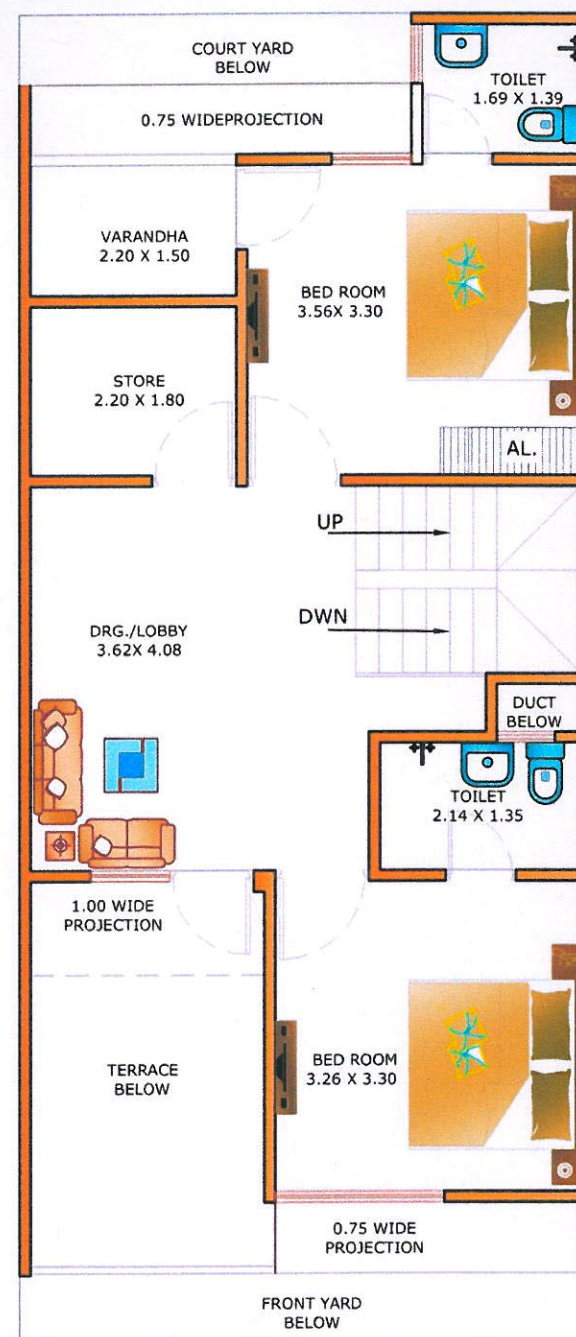

FIRST FLOOR PLAN

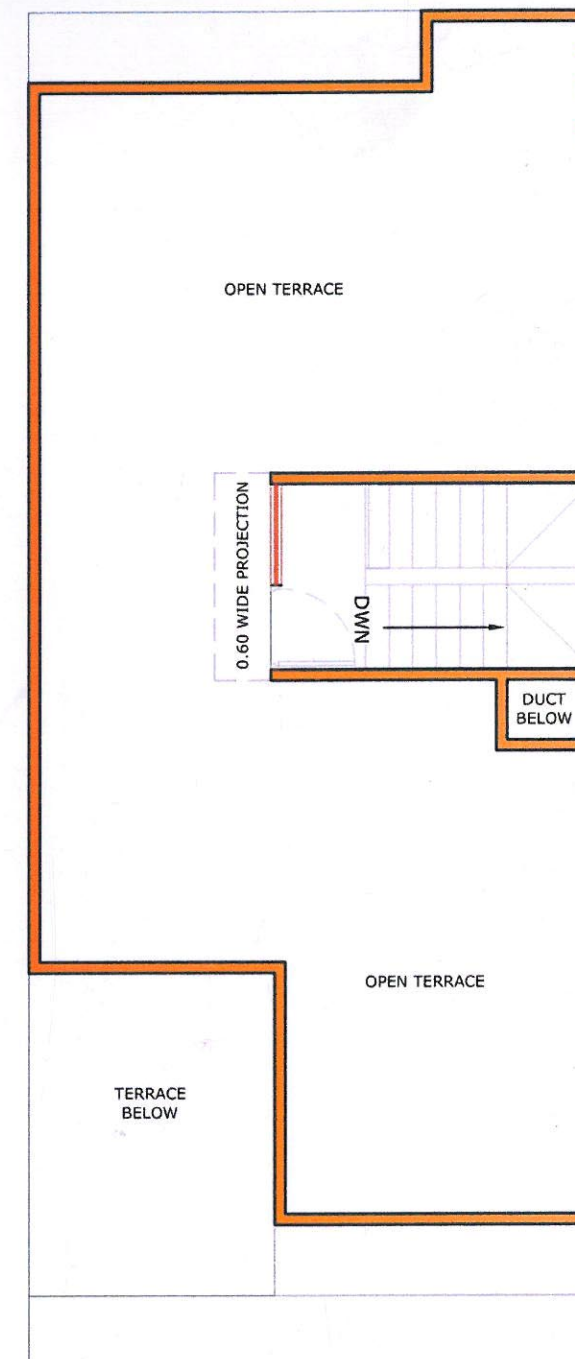

TERRACE FLOOR PLAN

PLOT AREA = 86.25 sqmt				
	G.F.	F.F.	T.F.	TOTAL
CARPET AREA	63.47	54.94	-	118.41sqmt
COVERED AREA	61.29	61.29	7.52	130.10 sqmt
BUILT-UP AREA	77.94	69.66	8.80	156.40 sqmt

PROJECT	CLIENT	DRAWING TITLE :TYPICAL PRESENTATION DWG.		 Modcon A GROUP OF ARCHITECTS ENGINEERS & VALUERS 303 THIRD FLOOR MARUTI TOWER, SANJAY PLACE, AGRA PH. NO. +91562-2522511,+918923106311, EMAIL- modconagra@gmail.com
TULSI BUDGET VILLA AT PATHOLI, AGRA	TULSI INFRAHEIGHTS PVT. LTD. KAVERI CENTER AGRA	HOUSE TYPE : NAH TYPE G	PLOT NO :156-164	
		DRAWN BY: AMIT KUMAR SINGH	DATE: 03.02.2016	

मैसर्स. Tulsi Infraheights Pvt. Ltd.
कानूनी/कम्पनी द्वारा 'समाजवादी
आवास योजना' के अन्तर्गत प्रस्तुत
परियोजना की डीपीआर नं. 13
पर उपरोक्त शासन द्वारा दिनांक 11.3.16
को सैद्धान्तिक स्वीकृत प्रदान की गयी है।
K-E L-S M