




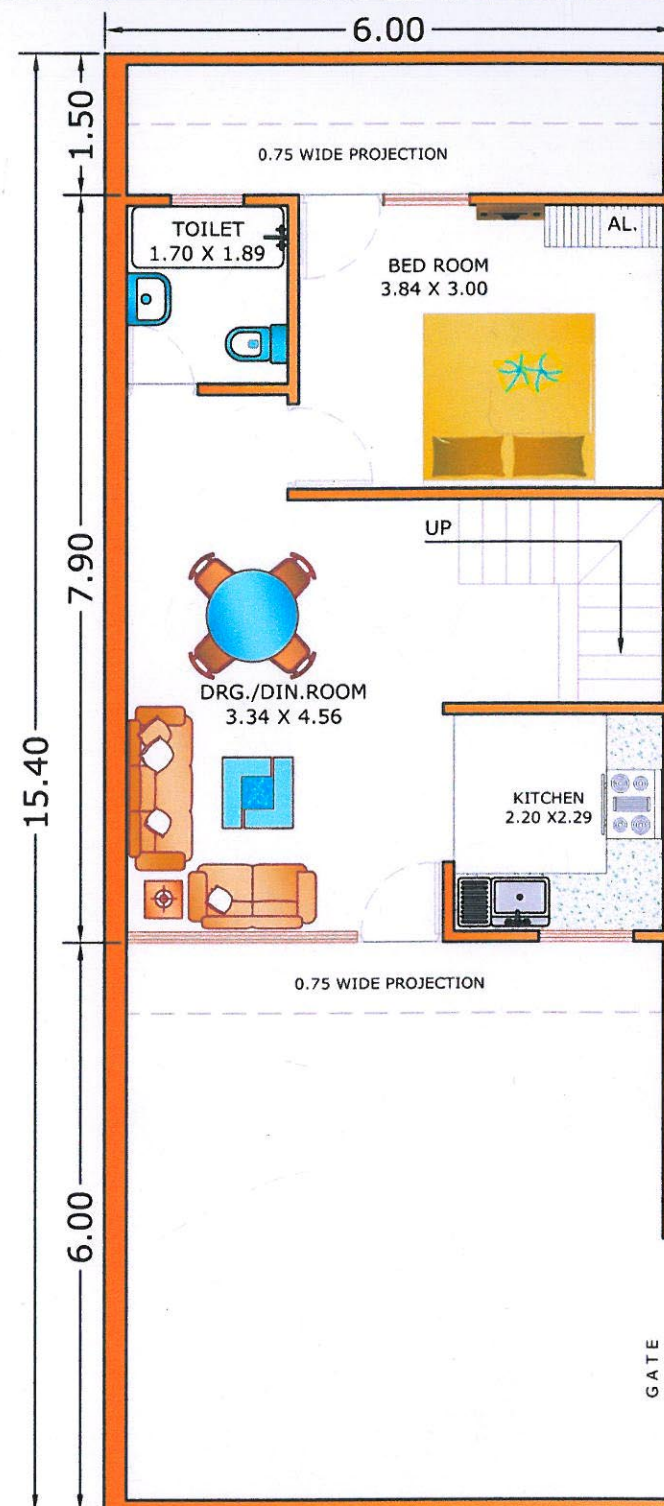

GROUND FLOOR PLAN

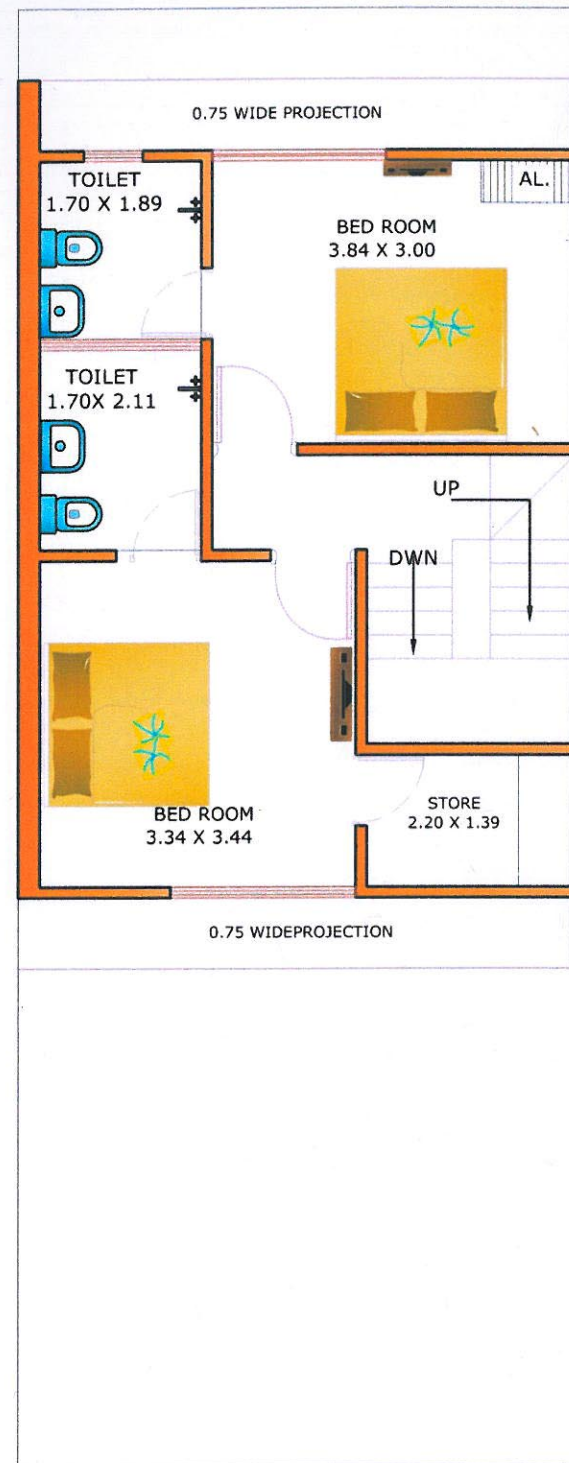

FIRST FLOOR PLAN

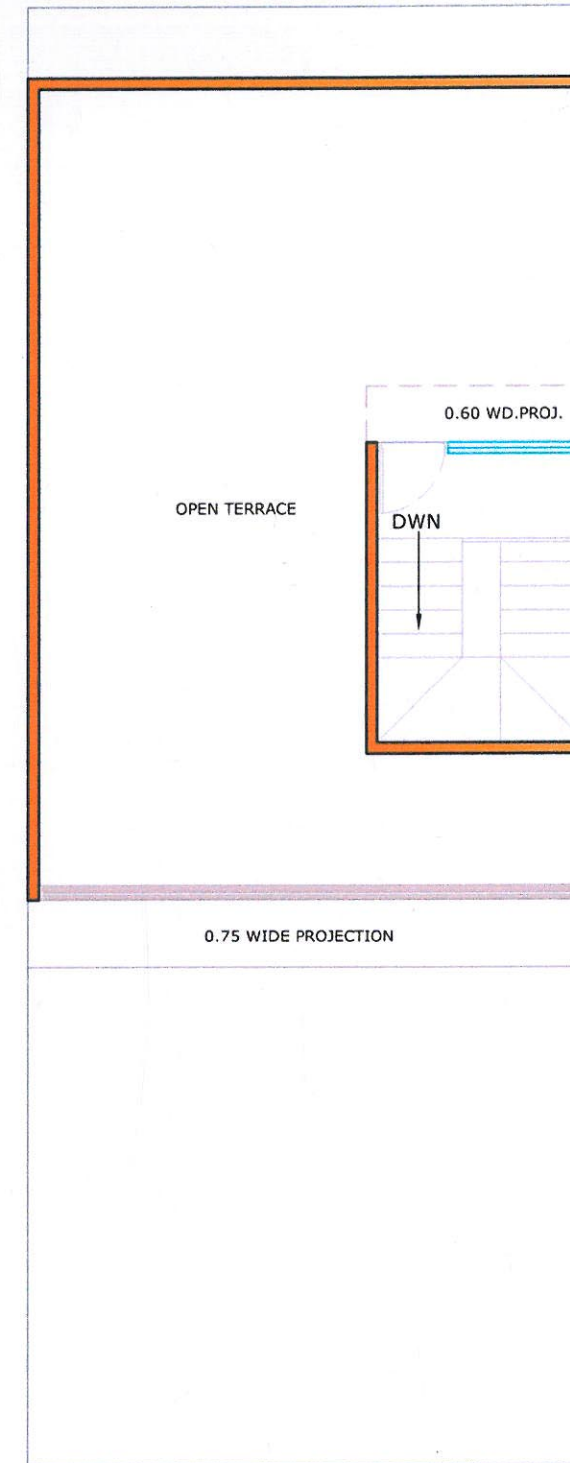

TERRACE FLOOR PLAN

PLOT AREA = 92.46 sqmt				
	G.F.	F.F.	T.F.	TOTAL
CARPET AREA	41.60	41.33	-	82.93 sqmt
COVERED AREA	47.40	47.40	7.97	102.77 sqmt
BUILT-UP AREA	56.40	56.40	9.43	122.23 sqmt

PROJECT

**TULSI BUDGET VILLA
AT PATHOLI, AGRA**

**TULSI INFRAHEIGHTS PVT. LTD.
KAVERI CENTER AGRA**

DRAWING TITLE : TYPICAL PRESENTATION DWG.

HOUSE TYPE : NAH TYPE K
DRAWN BY: AMIT KUMAR SINGH
PLOT NO: - 68, 77-78,
87-88, 97-98, & 107-108
DATE: 03.02.2016



Modcon

A GROUP OF ARCHITECTS
ENGINEERS & VALUERS

303 THIRD FLOOR MARUTI TOWER, SANJAY PLACE, AGRA
PH. NO. +91562-2522511, +918923106311, EMAIL- modconagra@gmail.com

मैसर्स Tulsi Infraheights Pvt. Ltd.
कान्सोर्शियम/कम्पनी द्वारा 'समाजवादी
आवास योजना' के अन्तर्गत प्रस्तुत
परियोजना की डी०पी०आर० नं० 11/3/16
पर उ०प्र० शासन द्वारा दिनांक 11/3/16
को सैद्धान्तिक स्वीकृत प्रदान की गयी है।
15/12/16