





SIDE ELEVATION



FRONT ELEVATION

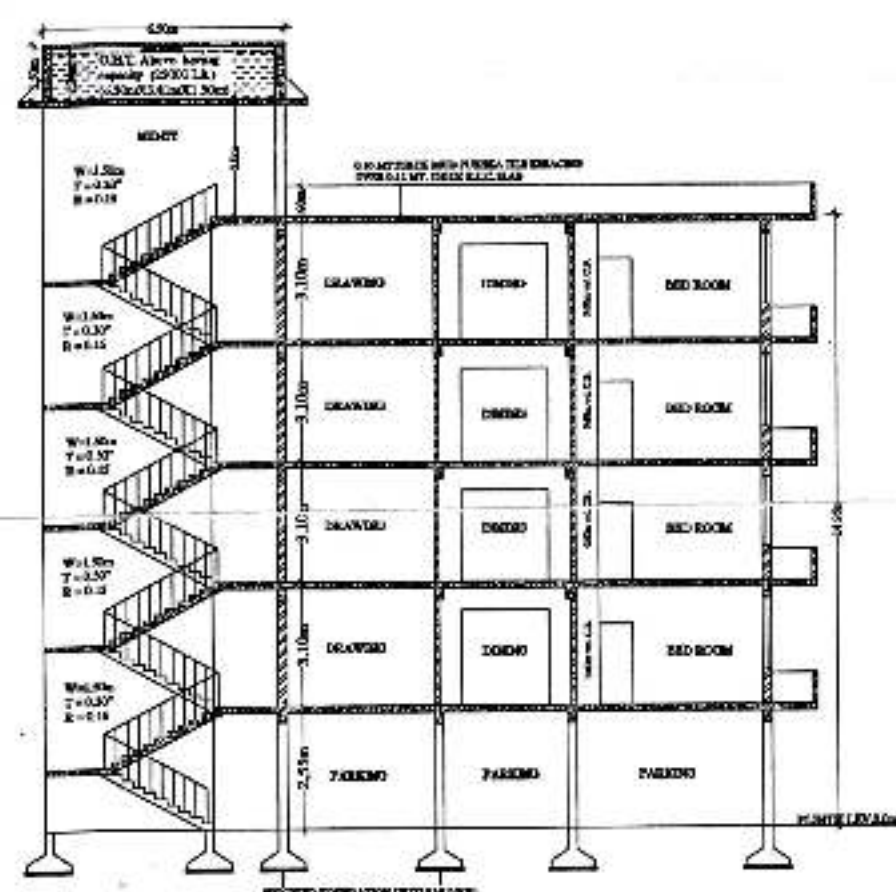


SECTION A-A

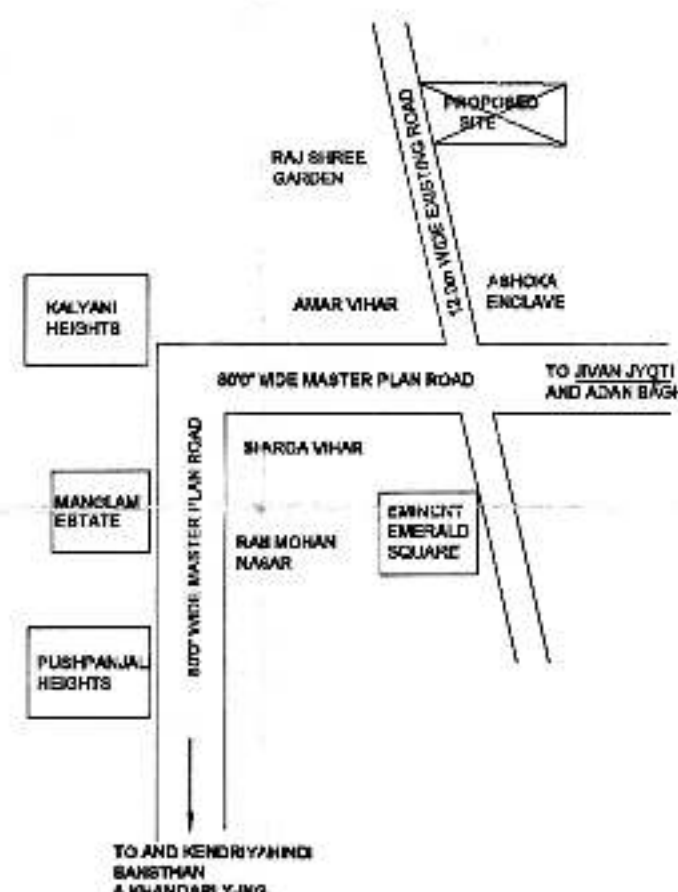

KEY PLAN

SCALE: NOT TO BE SCALED

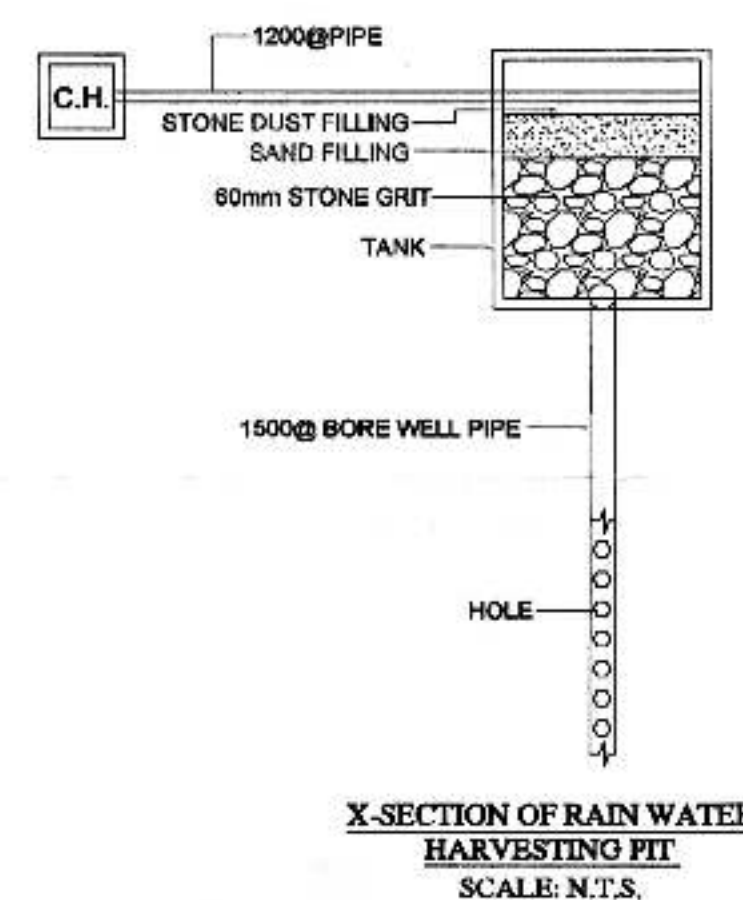

X-SECTION OF RAIN WATER HARVESTING PIT
SCALE: N.T.S.

PROPOSED "ANUPAM DAFFODILS"
AFFORDABLE RESIDENTIAL
GROUP HOUSING PLAN
ON KHASRA. No. 72 (Pt.),
MAUZA JAGANPUR MUSTQUIL
TEH. & DIST. AGRA.

OWNER'S :- M. L. HOUSING Pvt. Ltd.

SCHEDULE OF OPENING

1	D1	1.05X2.55	7	DW4	D=0.90X2.55 W=1.05X1.80
2	D2	0.90X2.10			
3	D3	0.75X2.10			
4	DW1	D=0.90X2.55 W=1.56X1.80	8	W1	1.80X1.80
			9	W2	1.52X1.80
5	DW2	D=0.90X2.55 W=1.30X1.80	10	W3	0.90X1.80
			11	W4	0.78X1.80
6	DW3	D=0.90X2.55 W=1.41X1.80	12	W5	0.75X1.80
			13	W5	1.20X1.50
			14	V1	0.60X0.90

REFERENCE

PROPOSED CONST. WORK SHOWN BY

OTHER'S PROP. SHOWN BY

DRAINAGE WORK SHOWN BY

GREENERY SHOWN BY

SCALE

1:500

NORTH



NOTE:- LOCATION OF LAND FOR RAIN WATER HARVESTING SYSTEM CAN BE CHANGED DEPENDING UPON THE DESIGN AND SITE CONDITIONS.

OWNER'S SIGN.

For M.L. HOUSING (P) LTD.
DIRECTOR

Architects

INFINITY
AR. AMIT AGARWAL
118/F-10, MARUTI PLAZA
(NEAR G.G. MEDICAL INSTITUTE)
SANJAY PLACE, AGRA - 282002

SHEET NO.4/4

शर्त-

- (1) आवेदक को समस्त विभागों से प्राप्त अनारपित प्रमाणपत्र में लगायी गयी शर्तों का अनुपालन सुनिश्चित करना होगा।
- (2) भू-स्वामित्व सम्बन्धी विवाद होने की स्थिति में मानचित्र स्वतः निरस्त समझा जायेगा।