


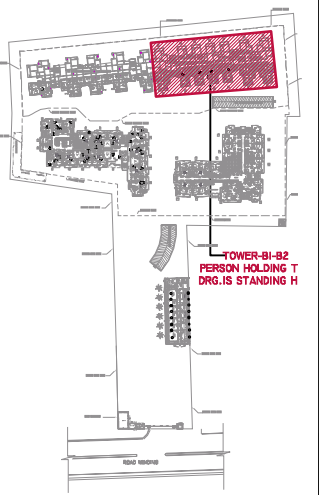


KEY PLAN

LEGEND

	WASHING MACHINE
	REFRIGERATOR
	TAP
	DOUBLE TAP (BATH)
	BALCONY WASTE PIPE
	KITCHEN WASTE PIPE
	TOILET WASTE PIPE

DOOR WINDOW SCHEDULE

TYPE	SIZE	SILL	LINTEL
D1	1050 X 2100	---	2100
D2	900 X 2100	---	2100
D3	750 X 2100	---	2100
D4	740 X 2100	---	2100
W1	AS / DETAIL	900	BEAM BOTTOM
W2	AS / DETAIL	900	BEAM BOTTOM
DW1	AS / DETAIL	450	BEAM BOTTOM
DW2	AS / DETAIL	450	BEAM BOTTOM
DW3	AS / DETAIL	450	BEAM BOTTOM
DW4	AS / DETAIL	450	BEAM BOTTOM
DW5	AS / DETAIL	1100	BEAM BOTTOM
V1	450 X 900	AS/DETAIL	AS/DETAIL

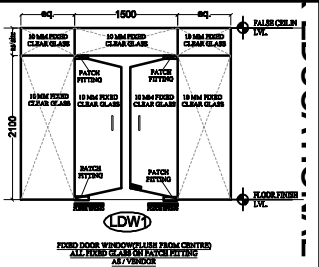

NOTE:-
FOR STAIRCASE DETAIL REFER DWG.NO.-SVD-BB-SCD-01/02
FOR DOOR/WINDOW DETAIL REFER DWG.NO.-SVD-BB-DW-01

03	RO	21-10-14	G.F.C.
COPY	REV.	DATE	DESCRIPTION


PROJECT :-
PROPOSED RESIDENTIAL COMPLEX 'SAVY VILLE DE'
AT KHASRA NO.990 AT NURNAGAR N.H.58, GHAZIABAD

BUILDERS & PROMOTER :-
M/S ASCENT BUILD TECH PVT.LTD
D-43,SECTOR-6,NODIA U.P.

DRAWING TITLE:
TOWER-B1-B2
GROUND FLOOR PLAN
(BUILDING HEIGHT :- 2BASEMENT+GROUND+ 14 STOREY)


DRAWN BY :-	CHECKED BY :-	DATED :-
RENU	MANISH	12-06-12
SCALE :-	DRG. NO. :-	JOB. NO. :-
N.T.S.	SVD-BB-TFW-01	

ARCHITECTS:
Space Designers International
Architects Pvt. Ltd.
B-34, Sector-67, Noida-201301 (U.P.)
PH: 0120-304446, 4448, 4447, 4448, 4449
space@spaceid.com www.spaceid.com

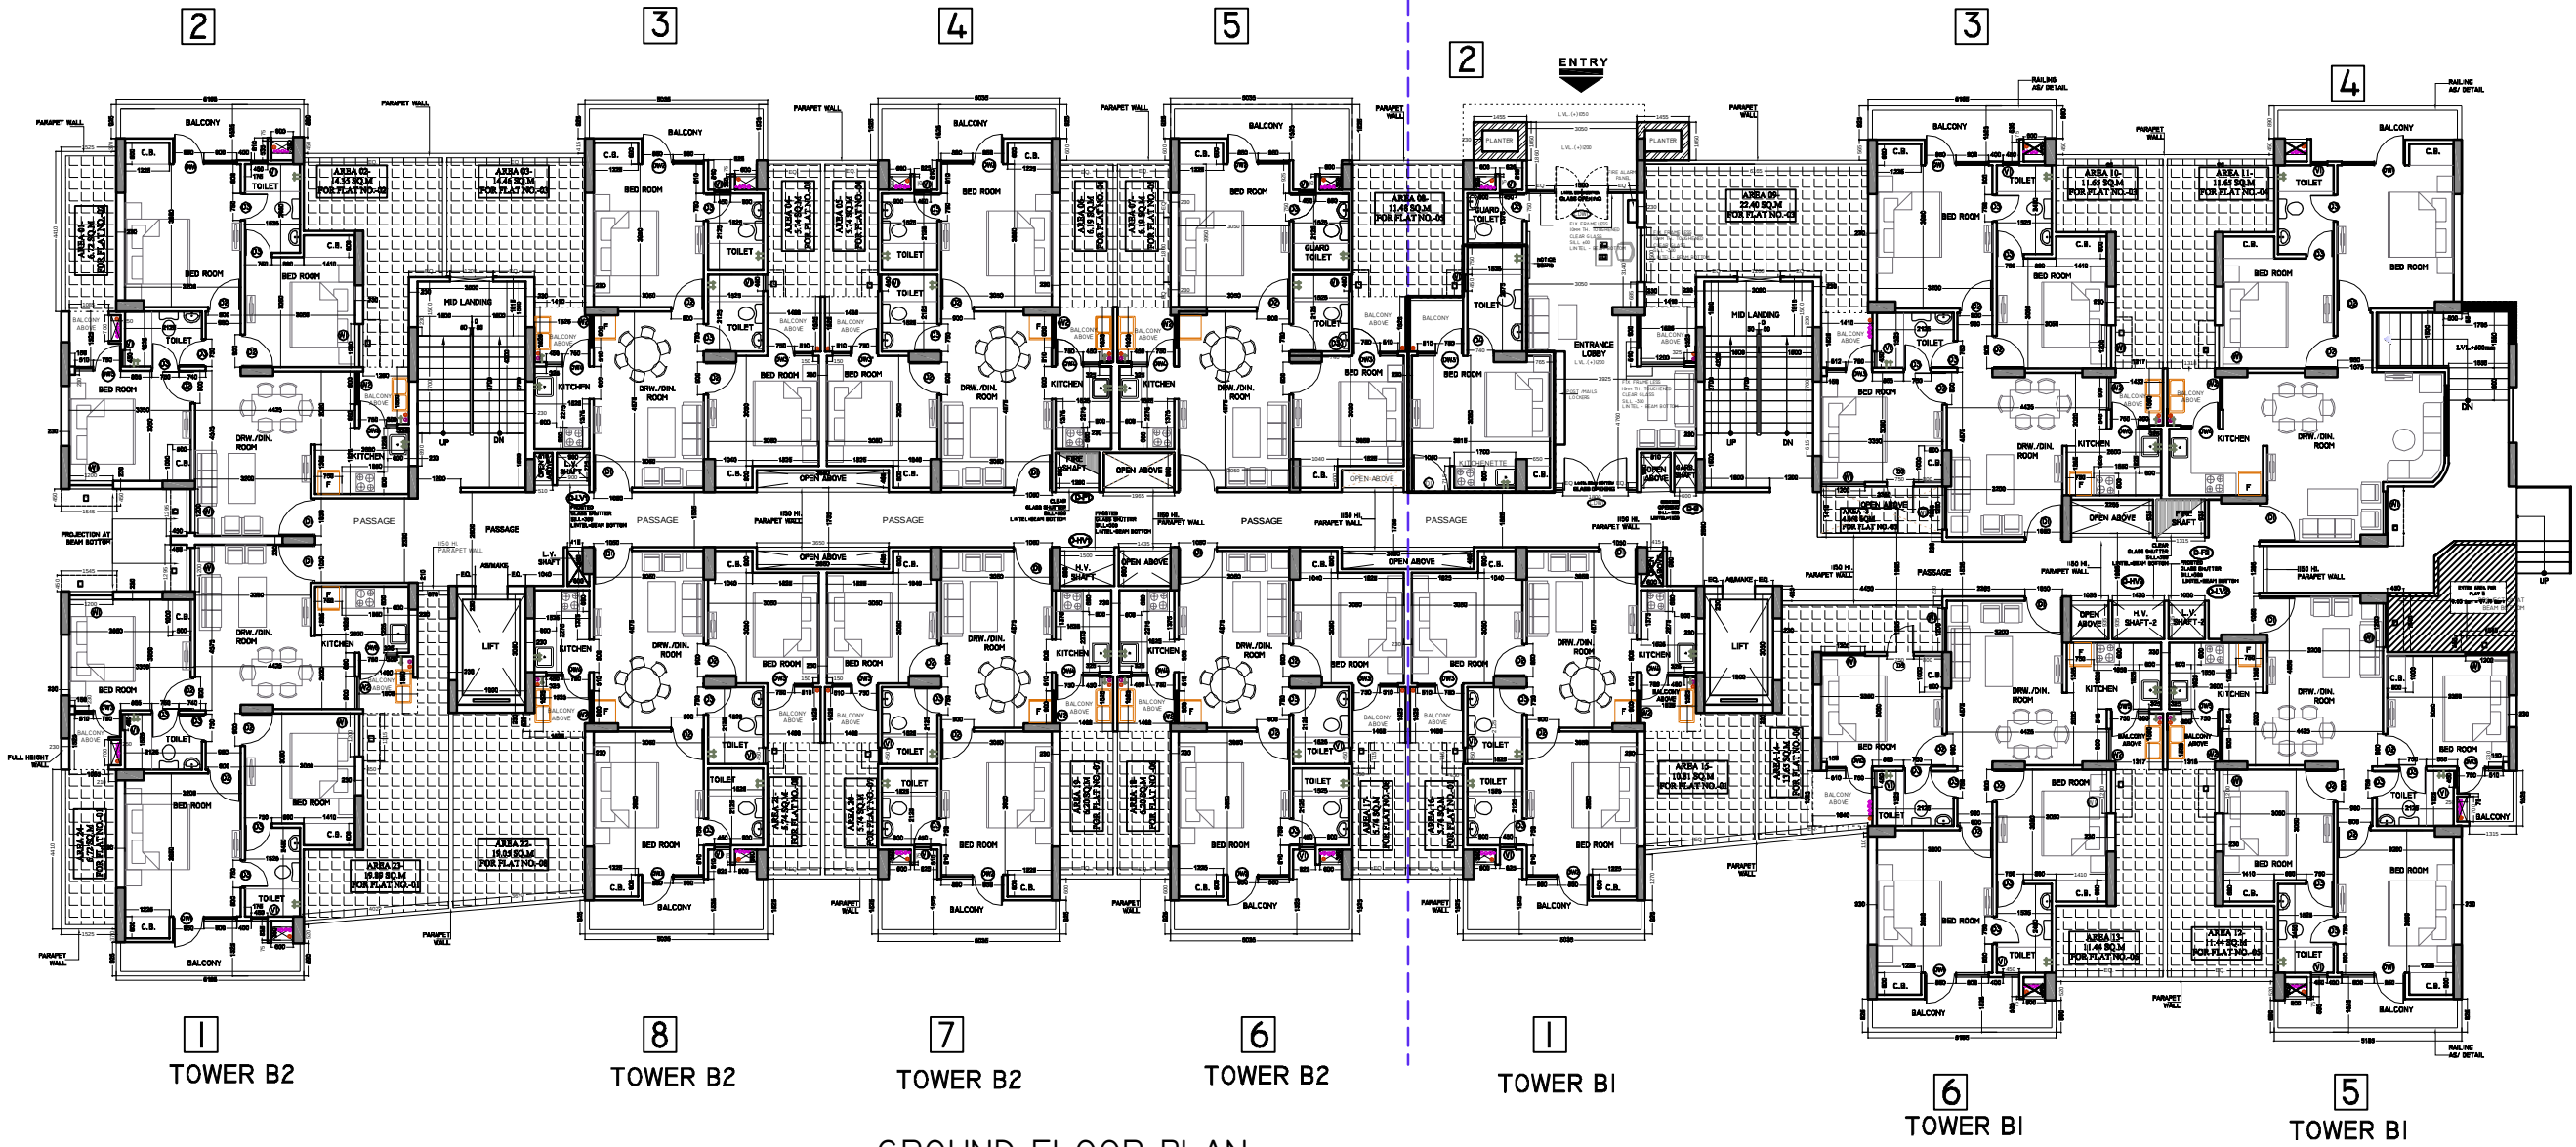


GROUND FLOOR PLAN
TOWER-BI-B2


(BUILDING HEIGHT :- 2BASEMENT+STILT/FLAT+ 14 STOREY)

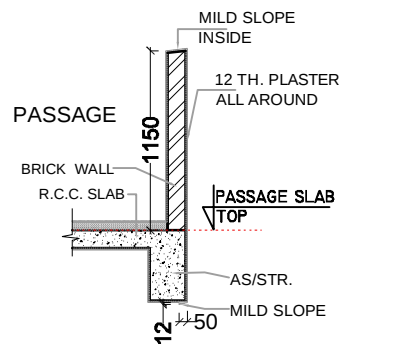


TYPICAL SECTION OF PARAPET
WALL IN PASSAGE AREA

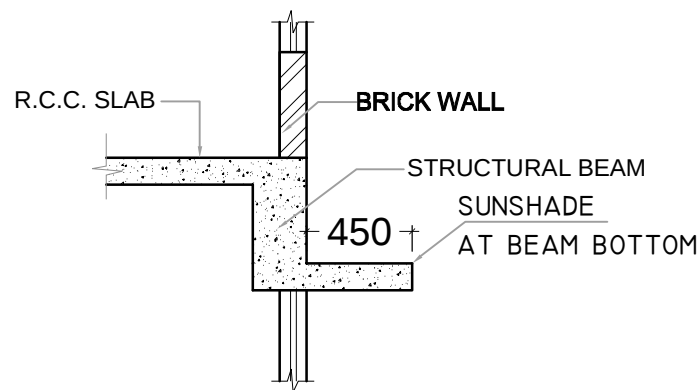

TYPICAL SECTION OF
SUNSHADE AT BEAM BOTTOM

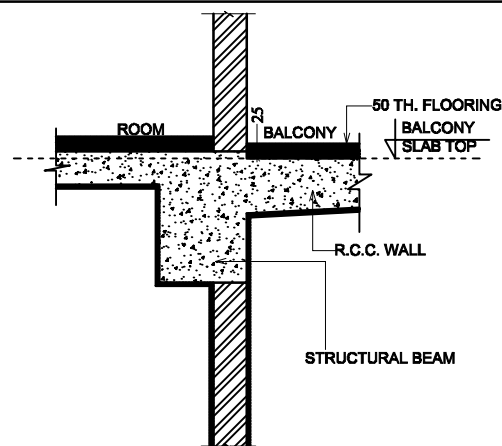

TYPICAL SECTION
OF BALCONY

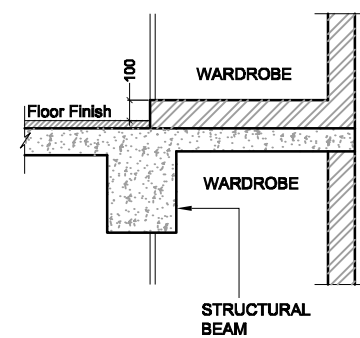

TYPICAL SECTION
OF WARDROBE