



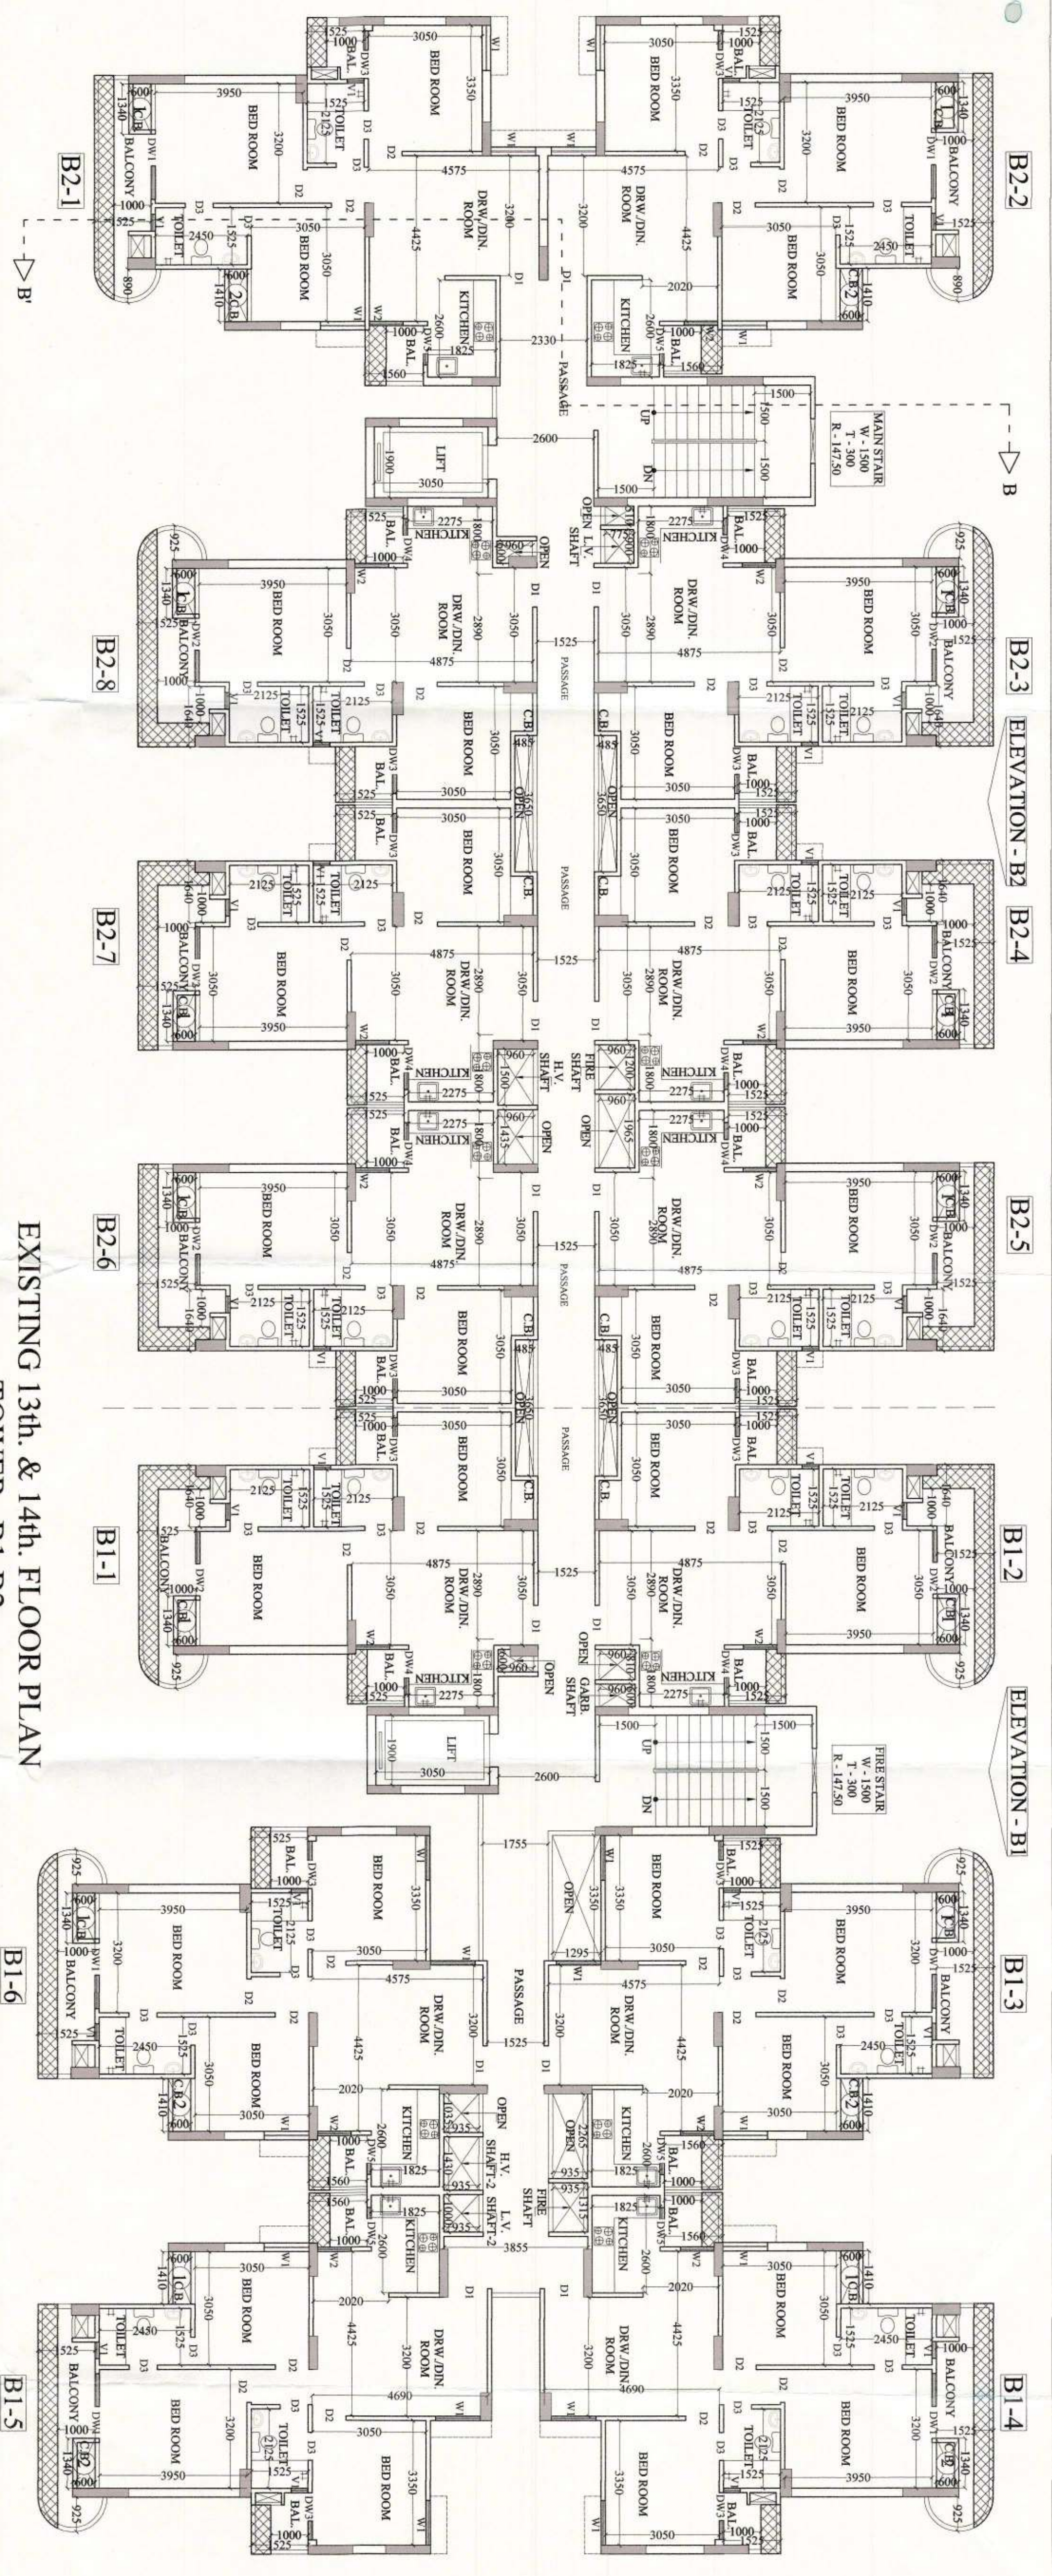

DOOR WINDOW SCHEDULE			
TYPE	SIZE	SILL LVL.	LUNTEL LVL.
D1	1050 X 2100	----	2500
D2	900 X 2100	----	2100
D3	750 X 2100	----	2100
W1	1200 X 2050	900	2500
W2	900 X 2050	900	2500
DW1	1710 X 2050	450	2500
DW2	1710 X 2050	450	2500
DW3	1260 X 2050	450	2500
DW4	1200 X 1400	1100	2500
DW5	1050 X 1400	1100	2500
V1	450 X 900	1600	2500

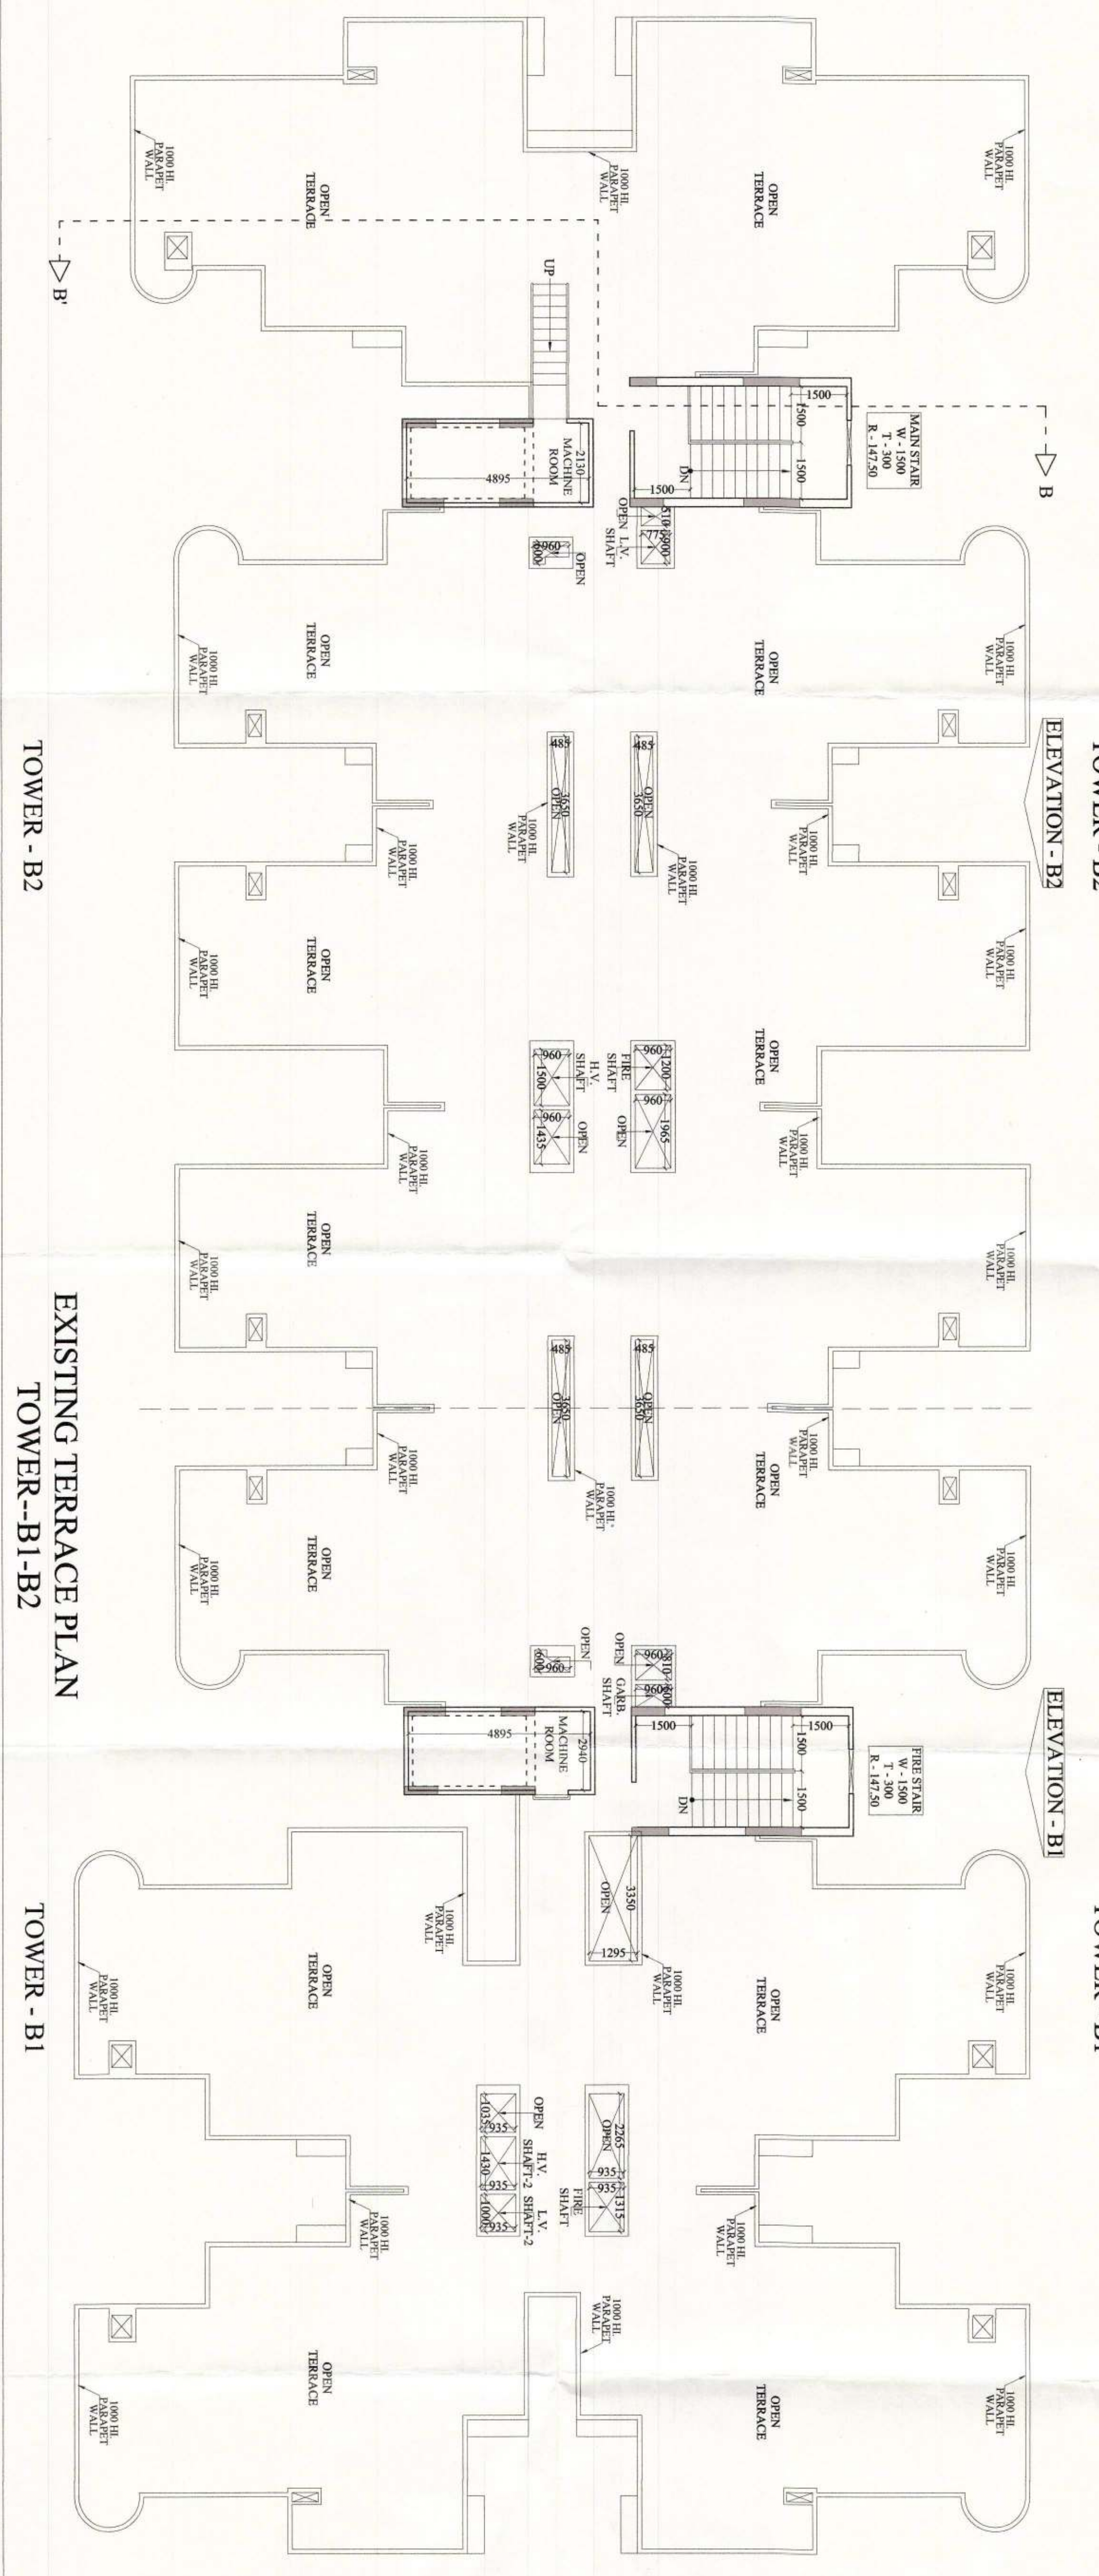

PROJECT :-
GROUP HOUSING
"SAFETY TITILE DE", AT KHARSA NO.
990692,993,994,995,996
VILLAGE:- MOON NAGAR, GHANSHABAD

BUILDERS & PROMOTER :-
ASCENT BUILDTECH PVT.LTD.
D-43, SECTOR-6, NOIDA U.P.
MR. S.K. Bajaj / MR. Suresh Gogia
TEL: 9302571463/93025702

DRAWING TITLE :-
TOWER -B1-B2
13th. & 14th. FLOOR PLAN
TERRACE PLAN

DRWN BY :- CHECKED BY :- SCALE: 1:100 DATED :-

DRG-NO. 12