




TOWER-C

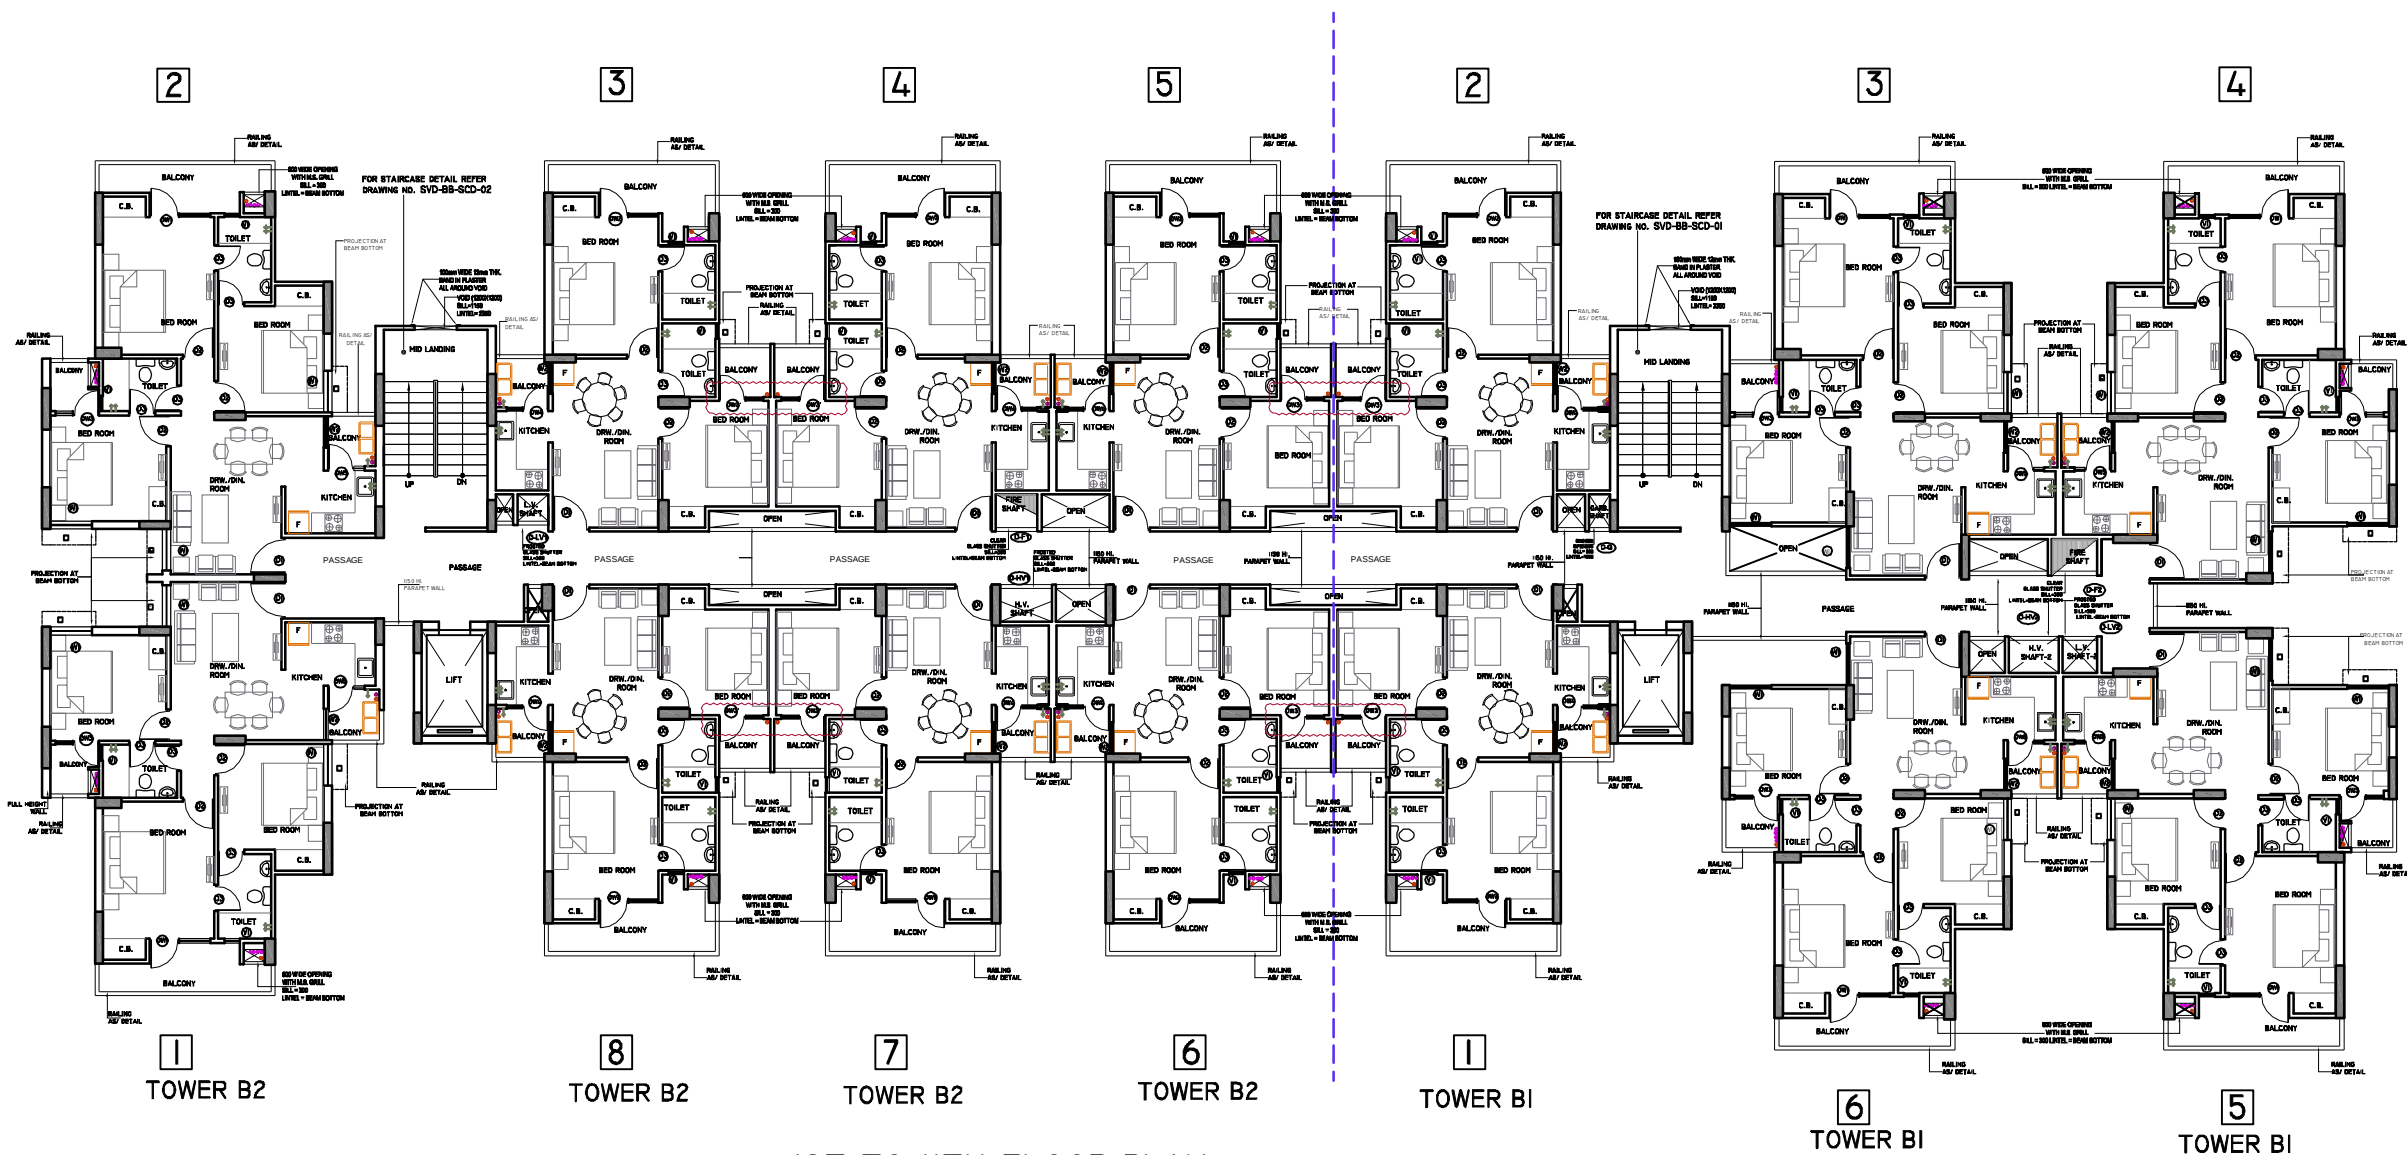


IST TO IITH FLOOR PLAN
TOWER-BI-B2
(BUILDING HEIGHT :- 2BASEMENT+STILT/FLAT+ 14 STOREY)

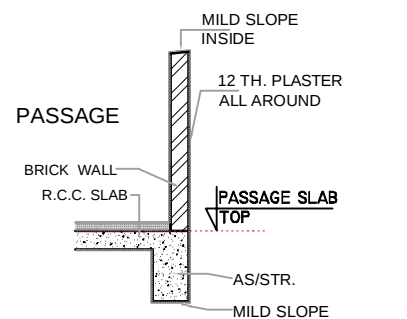


TYPICAL SECTION OF PARAPET
WALL IN PASSAGE AREA

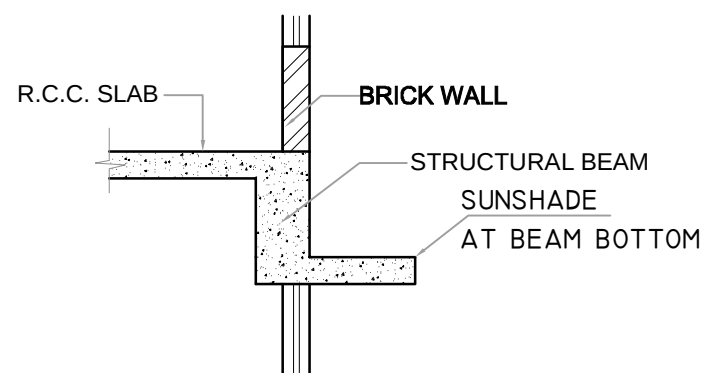


TYPICAL SECTION OF
SUNSHADE AT BEAM BOTTOM

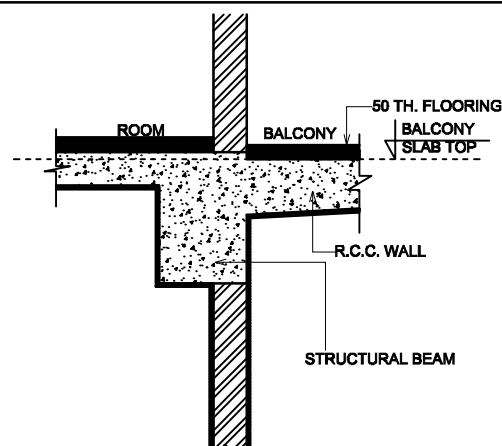

TYPICAL SECTION
OF BALCONY

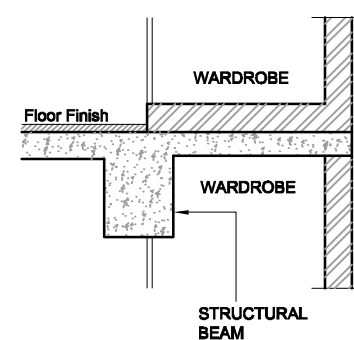

TYPICAL SECTION OF WARDROBE

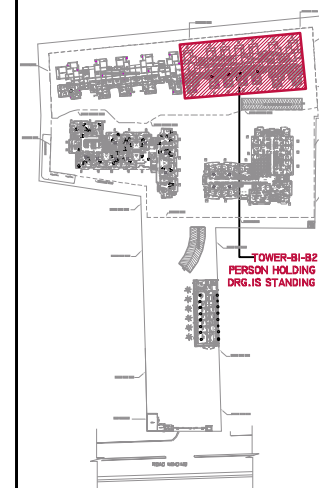

KEY PLAN

LEGEND	
	WASHING MACHINE
	REFRIGERATOR
	TAP
	DOUBLE TAP (BATH)
	BALCONY WASTE PIPE
	KITCHEN WASTE PIPE
	TOILET WASTE PIPE

DOOR WINDOW SCHEDULE			
TYPE	SIZE	SILL	LINTEL
D1	1050 X 2100	*****	2100
D2	900 X 2100	*****	2100
D3	750 X 2100	*****	2100
W1	AS / DETAIL	900	BEAM BOTTOM
W2	AS / DETAIL	900	BEAM BOTTOM
DW1	AS / DETAIL	450 IN WINDOW AREA	BEAM BOTTOM
DW2	AS / DETAIL	450 IN WINDOW AREA	BEAM BOTTOM
DW3	AS / DETAIL	450 IN WINDOW AREA	BEAM BOTTOM
DW3	AS / DETAIL	450 IN WINDOW AREA	BEAM BOTTOM
DW4	AS / DETAIL	1100 IN WINDOW AREA	BEAM BOTTOM
DW5	AS / DETAIL	1100 IN WINDOW AREA	BEAM BOTTOM
V1	450 X 900	AS/DETAIL	AS/DETAIL

03	R1	12-05-14	DW3' ADDED
03	R1	07-04-14	D/W5 ADDED
03	RO	12-06-13	G.F.C
COPY	REV.	DATE	DESCRIPTION

NOTE:-
FOR STAIRCASE DETAIL REFER DWG.NO.=SVD-BB-SCD-01/02
FOR DOOR/WINDOW DETAIL REFER DWG.NO.=SVD-BB-DW-01/02

PROJECT :-

**PROPOSED RESIDENTIAL
COMPLEX 'SAVY VILLE DE'
AT KHASRA NO.990 AT NURNAGAR N.H.58,
GHAZIABAD**

BUILDERS & PROMOTER :-

M/S ASCENT BUILD TECH PVT.LTD
D-43,SECTOR-6,NODIA U.P.

DRAWING TITLE:

DRAWING TITLE: TOWER-B1-B2
1ST TO 11TH FLOOR PLAN
(BUILDING HEIGHT :- 2BASEMENT+GROUND+ 14 STOREY)

DRAWN BY :- RENU	CHECKED BY :- MANISH	DATED :- 12-06-1
---------------------	-------------------------	---------------------

SCALE :- N.T.S.	DRG. NO. :- SVD-BB-TFW-01	JOB. NO. :-
--------------------	------------------------------	-------------



ARCHITECTS :
Space Designers International
Architects Pvt. Ltd.
 5 / 1308, VASUNDHARA, GHAZIA
 PH: 0120-41252K, Hdx: 9801070399, 9813
 e-mail: spacedsi@gmail.com, www.spaced