



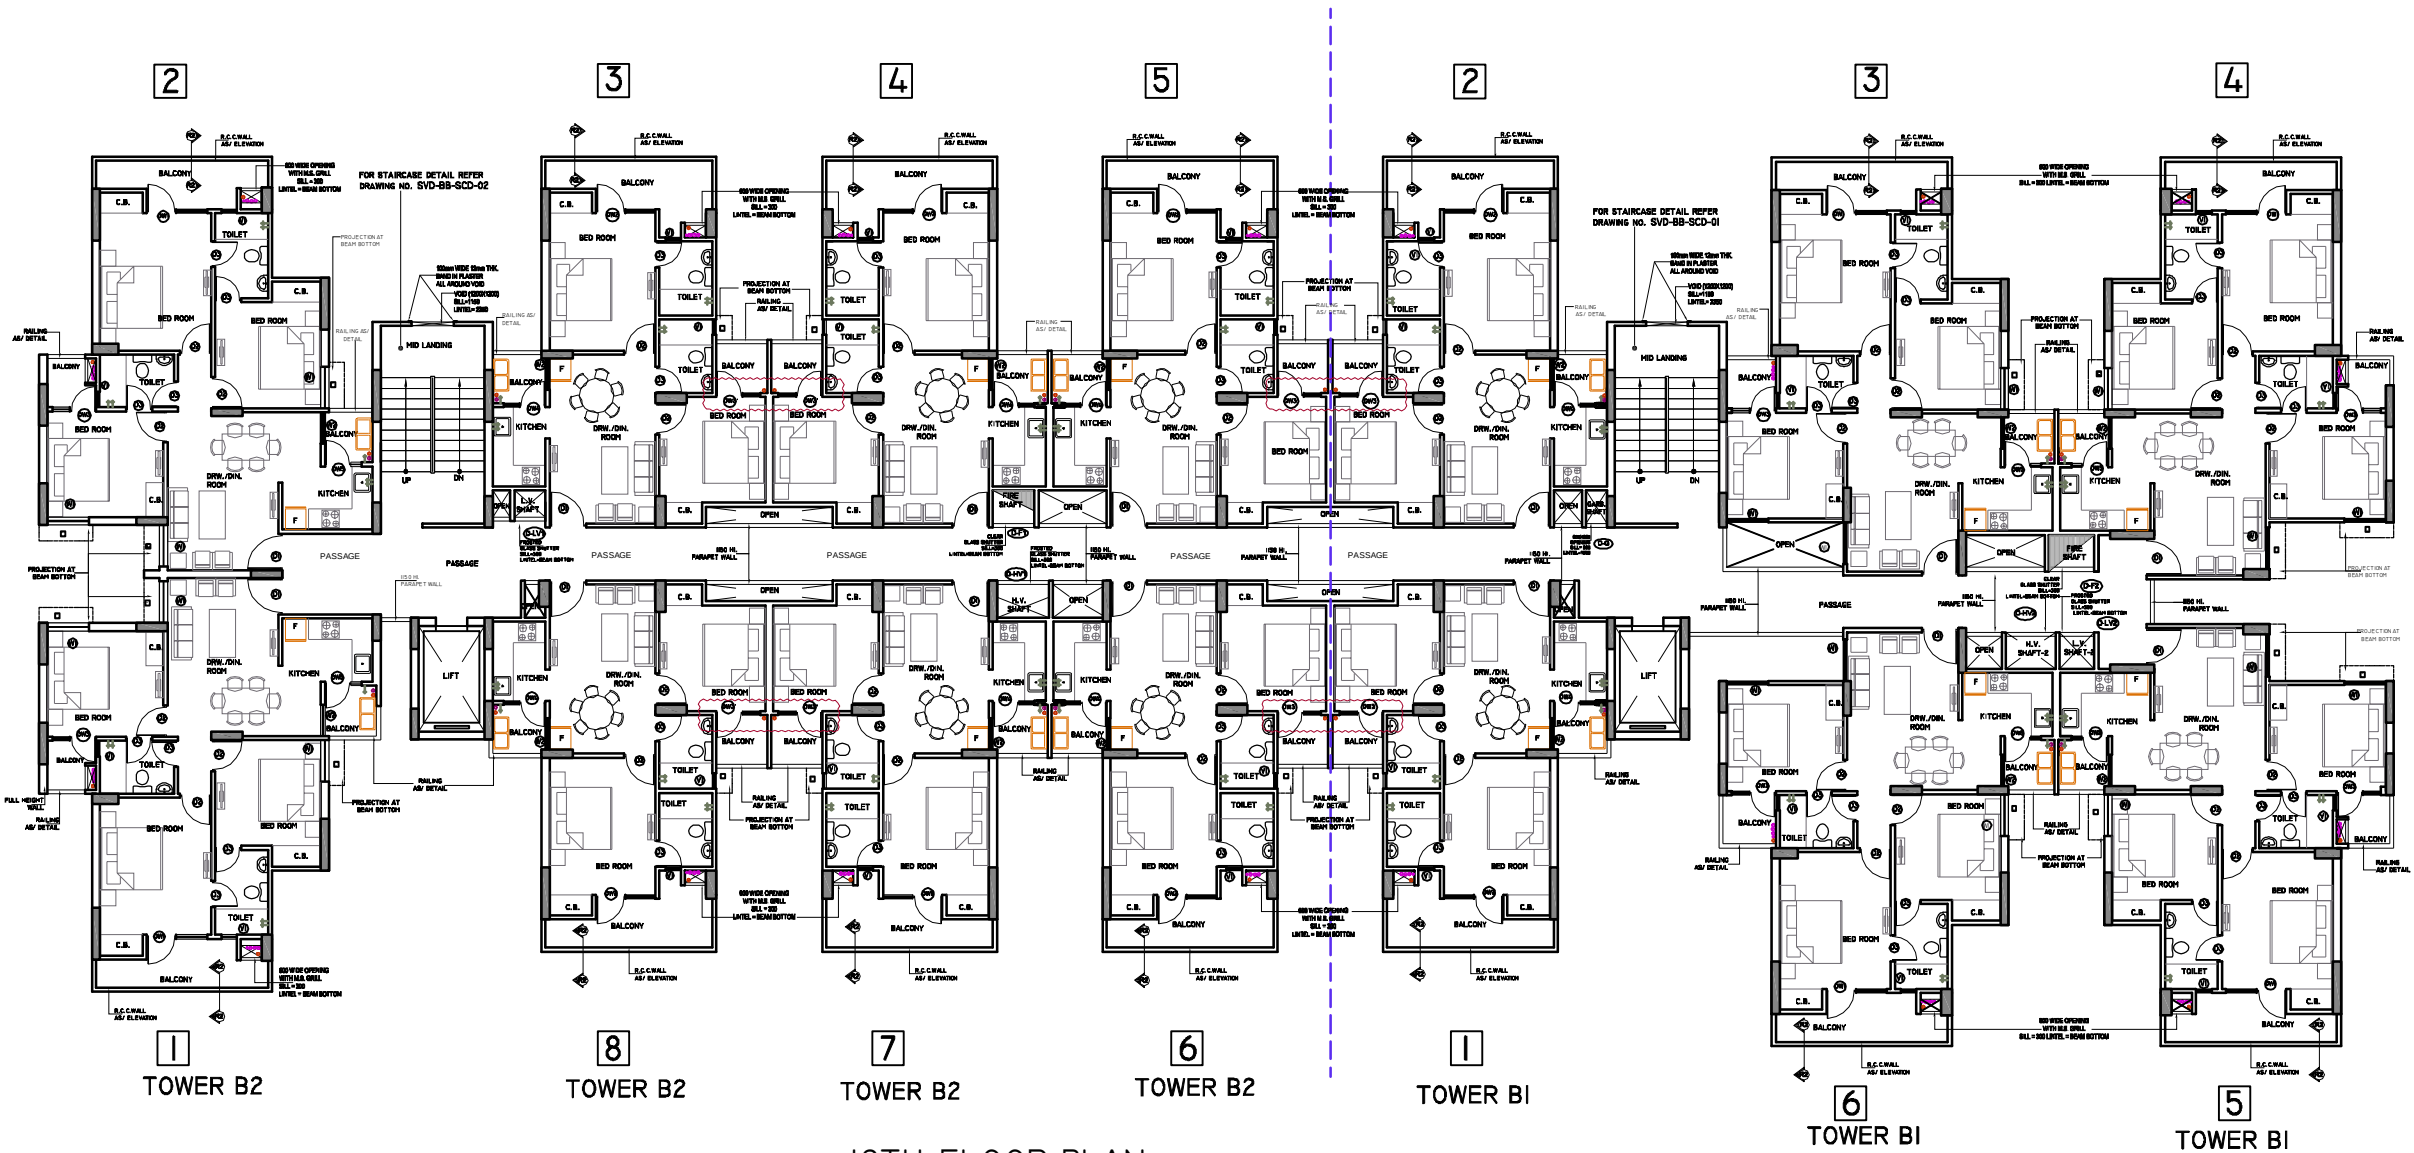

12TH FLOOR PLAN
TOWER-BI-B2
(BUILDING HEIGHT :- 2BASEMENT+STILT/FLAT+ 14 STOREY)

NOTE:-
FOR STAIRCASE DETAIL REFER DWG.NO.-SVD-BB-SCD-01/02
FOR DOOR/WINDOW DETAIL REFER DWG.NO.-SVD-BB-DW-01

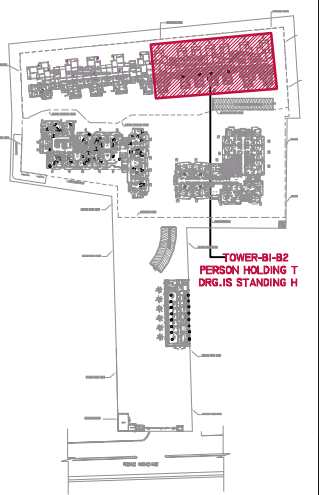

KEY PLAN

LEGEND

	WASHING MACHINE
	REFRIGERATOR
	TAP
	DOUBLE TAP (BATH)
	BALCONY WASTE PIPE
	KITCHEN WASTE PIPE
	TOILET WASTE PIPE

DOOR WINDOW SCHEDULE

TYPE	SIZE	SILL	LINTEL
D1	1050 X 2100	---	2100
D2	900 X 2100	---	2100
D3	750 X 2100	---	2100
W1	AS / DETAIL	900	BEAM BOTTOM
W2	AS / DETAIL	900	BEAM BOTTOM
DW1	AS / DETAIL	450	BEAM BOTTOM
DW2	AS / DETAIL	450	BEAM BOTTOM
DW3	AS / DETAIL	450	BEAM BOTTOM
DW3	AS / DETAIL	450	BEAM BOTTOM
DW4	AS / DETAIL	1100	BEAM BOTTOM
DW5	AS / DETAIL	1100	BEAM BOTTOM
V1	450 X 900	AS/DETAIL	AS/DETAIL

03	RO	12-05-14	G.F.C
COPY	REV.	DATE	DESCRIPTION

PROJECT :-

PROPOSED RESIDENTIAL
COMPLEX 'SAVY VILLE DE'
AT KHASRA NO.990 AT NURNAGAR N.H.58,
GHAZIABAD

BUILDERS & PROMOTER :-

M/S ASCENT BUILD TECH PVT.LTD
D-43,SECTOR-6,NODIA U.P.


DRAWING TITLE:

TOWER-BI-B2
12TH FLOOR PLAN
(BUILDING HEIGHT :- 2BASEMENT+GROUND+ 14 STOREY)


DRAWN BY :- RENU	CHECKED BY :- MANISH	DATED :- 12-05-14
SCALE :- N.T.S.	DRG. NO. :- SVD-BB-TFW-02	JOB. NO. :-

ARCHITECTS:


Space Designers International
Architects Pvt. Ltd.
5 / 1308, VASUNDHARA, GHAZIABAD
N.H. 24, GHAZIABAD, N.H. 24
e-mail : spaceid@gmail.com, www.spaceid.com

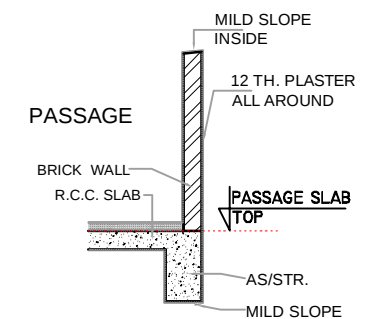


TYPICAL SECTION OF PARAPET
WALL IN PASSAGE AREA

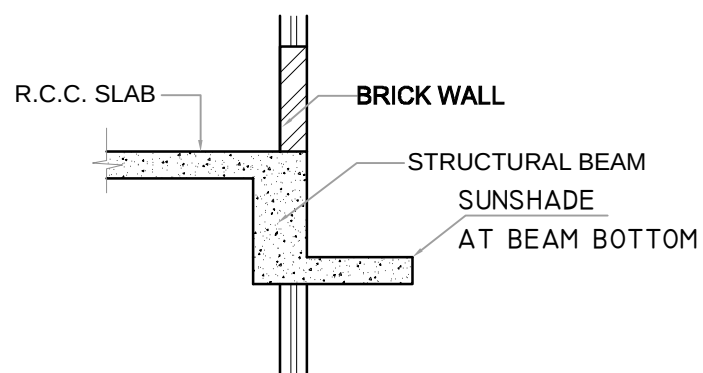


TYPICAL SECTION OF
SUNSHADE AT BEAM BOTTOM

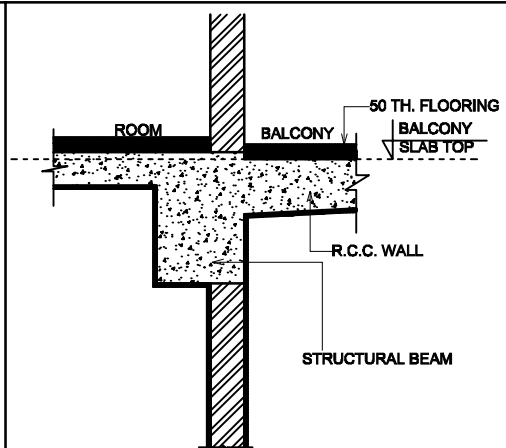

TYPICAL SECTION
OF BALCONY

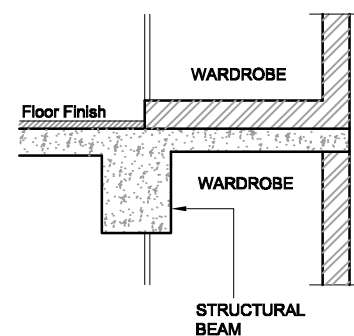

TYPICAL SECTION
OF WARDROBE

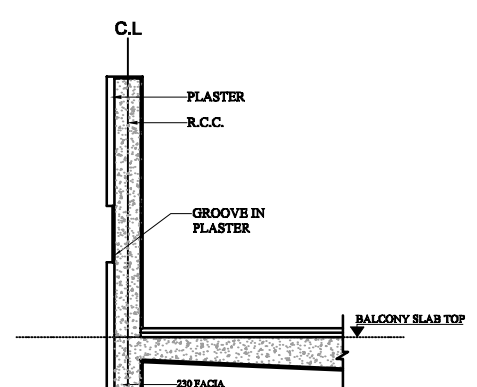

SECTION AT R2-R2'