


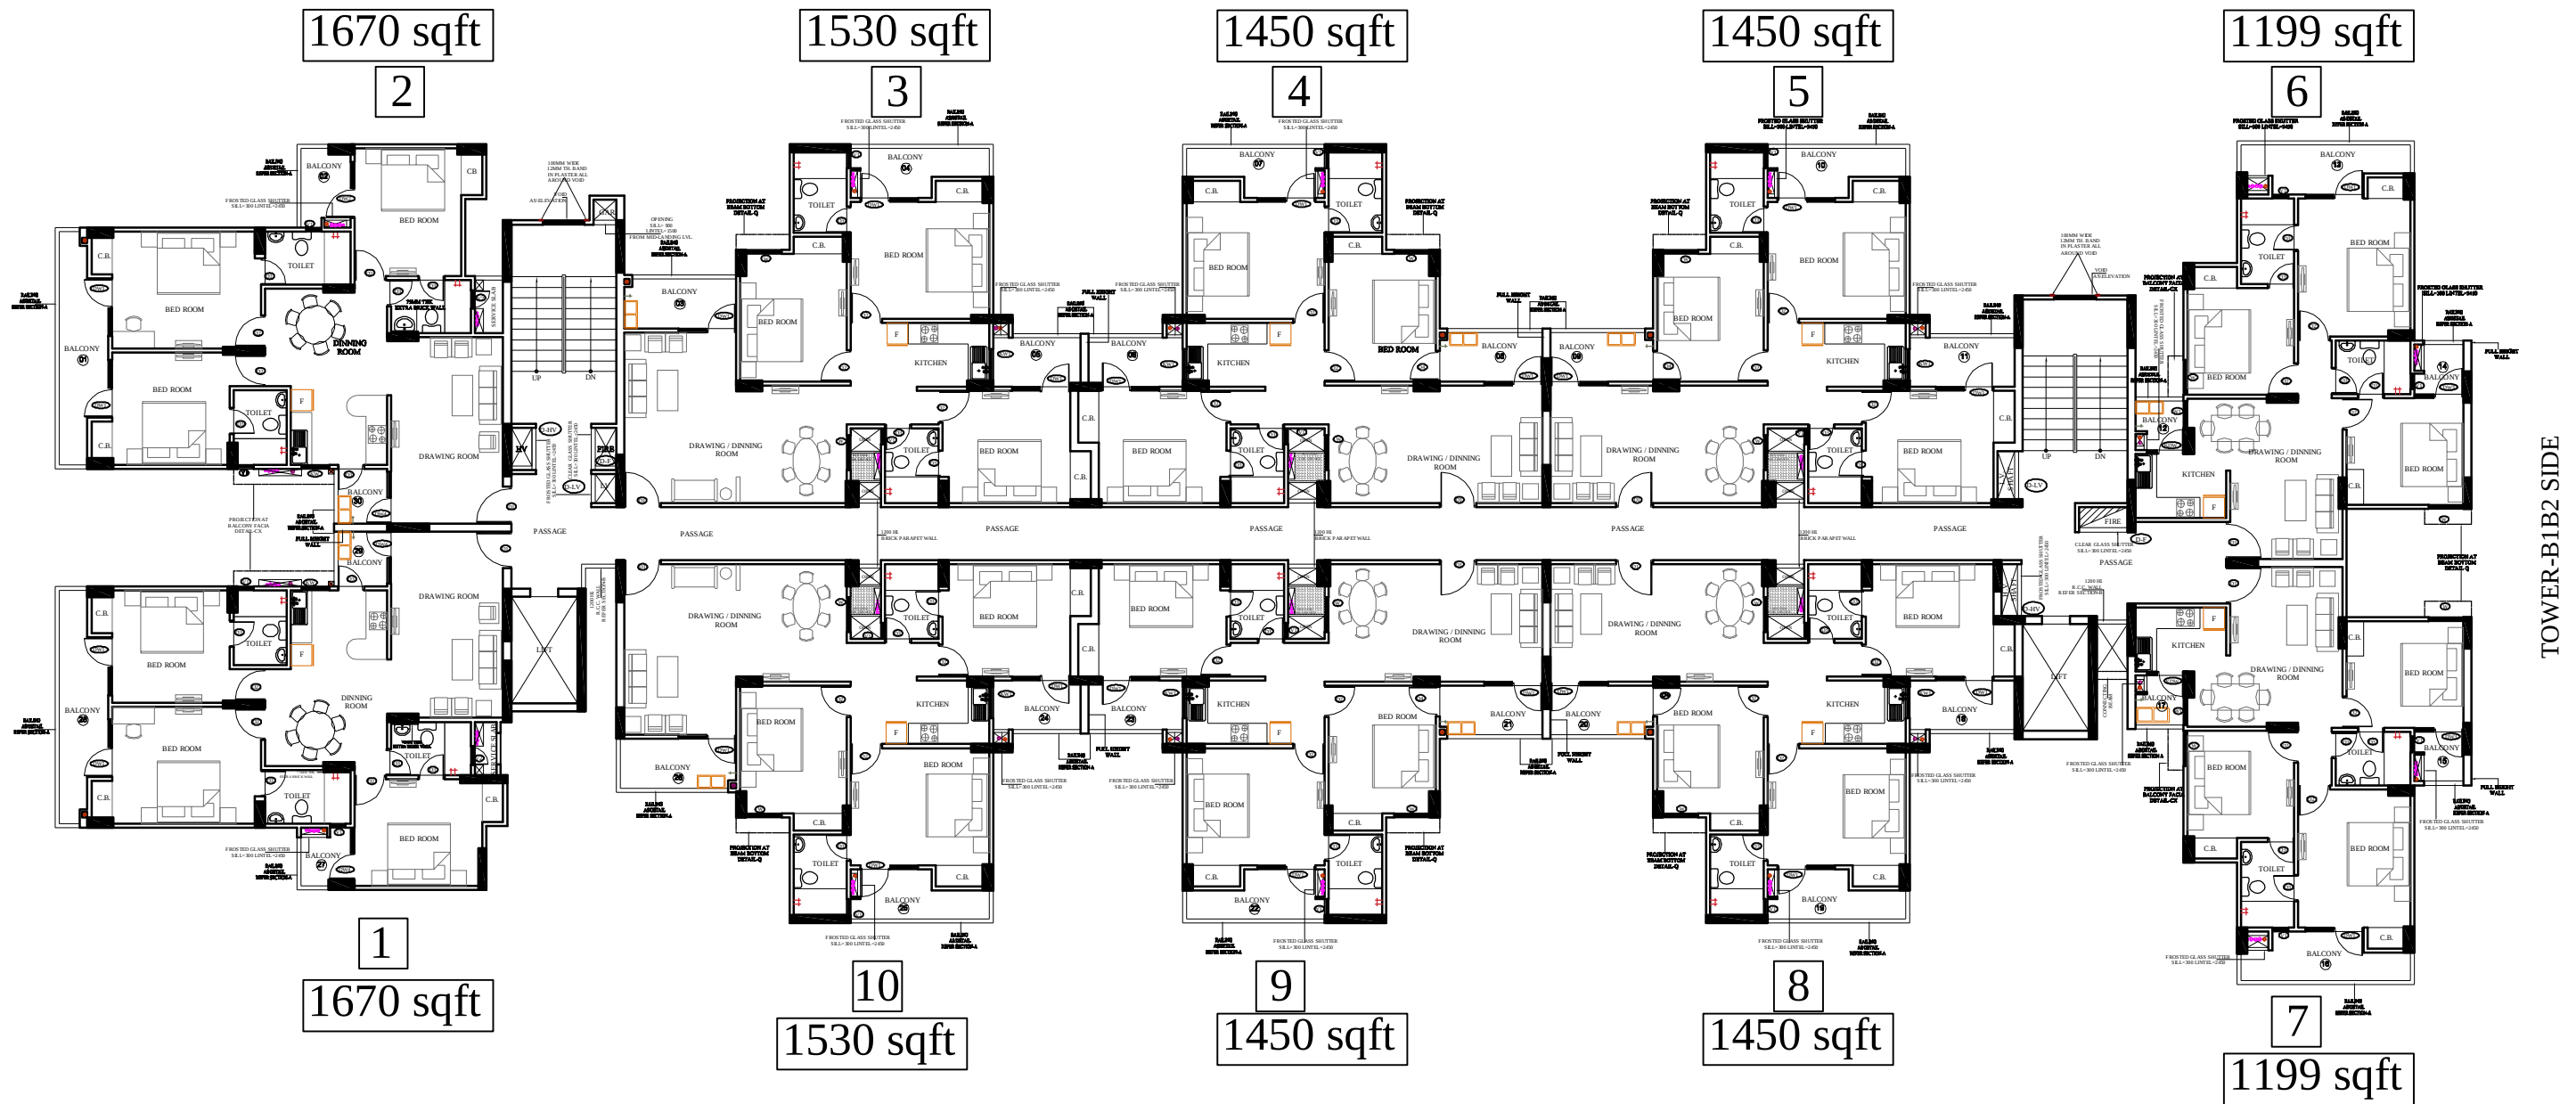

1ST TO 10TH FLOOR PLAN TOWER-C

(BUILDING HEIGHT :- 2 BASEMENT + STILT/GROUND + 14 STOREY)

PLEASE DISCARD PREVIOUS DRAWING

03	R0	11-09-15	G.F.C
03	R0	08-08-15	G.F.C
COPY	REV.	DATE	DESCRIPTION

PROJECT :-
PROPOSED RESIDENTIAL
COMPLEX 'SAVY VILLE DE'
AT KHASRA NO.990 AT NURNAGAR N.H.58,
GHAZIABAD

BUILDERS & PROMOTER :-
M/S ASCENT BUILD TECH PVT.LTD.
D-43,SECTOR-6,NODIA U.P.

DRAWING TITLE:
1ST TO 10TH FLOOR PLAN
TOWER-C
(BUILDING HEIGHT :- 2 BASEMENT + STILT/GROUND + 14 STOREY)

DRAWN BY :- AZAD
CHECKED BY :- MANISH
DATED :- 08-08-15

SCALE :- N.T.S.
DRG. NO. :- SVD-C-FP-02
JOB. NO. :-

ARCHITECTS:
Space Designers International
B-34, Sector-67, Noida-201301 (U.P.)
PH : +91 87-11-833717, 18,18,20
e-mail : spacedi@gmail.com, www.spacedi.co

NOTE:-

FOR STAIRCASE DETAIL REFER DWG.NO.=SVD-C-SCD-01/02
FOR DOOR/WINDOW DETAIL REFER DWG.NO.=SVD-C-DW-01

KEY-PLAN

