

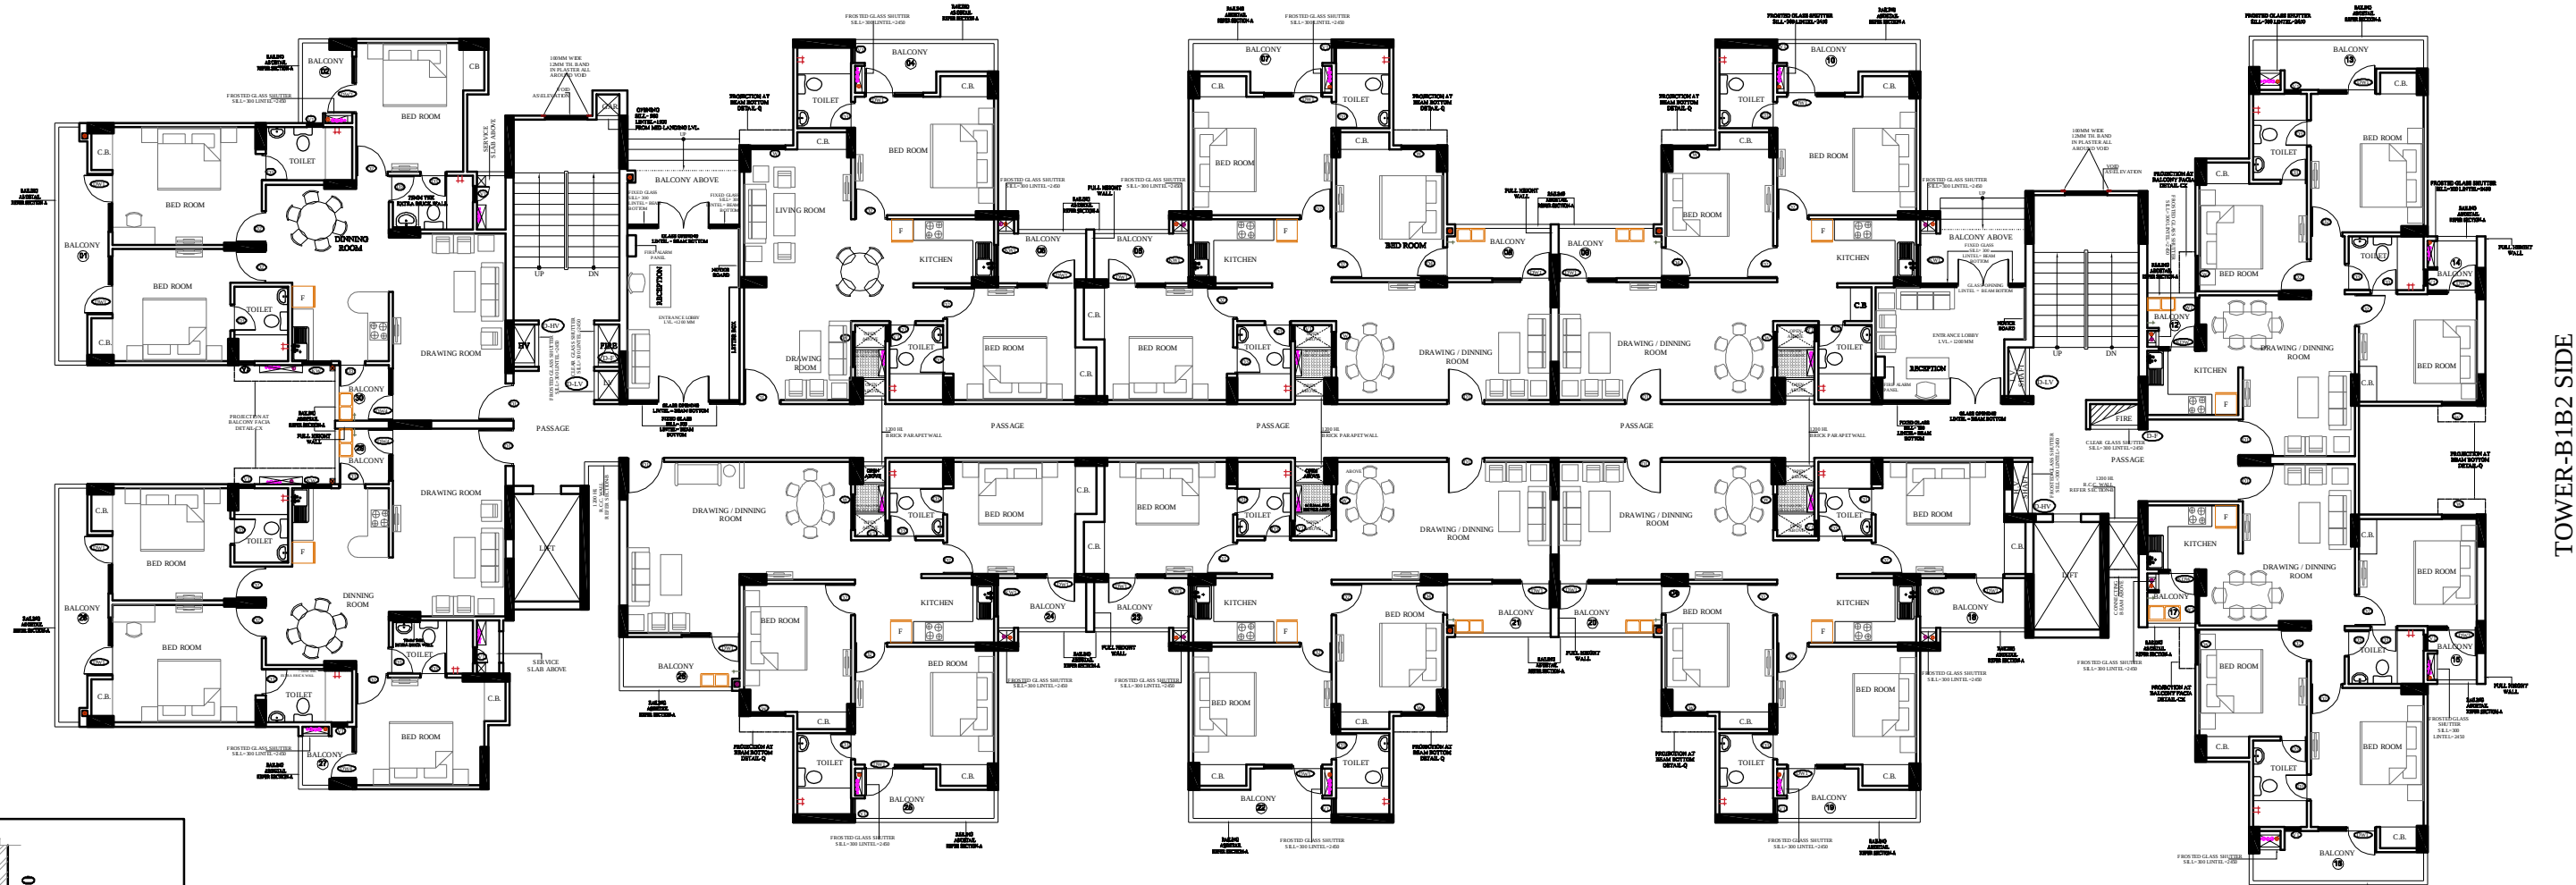







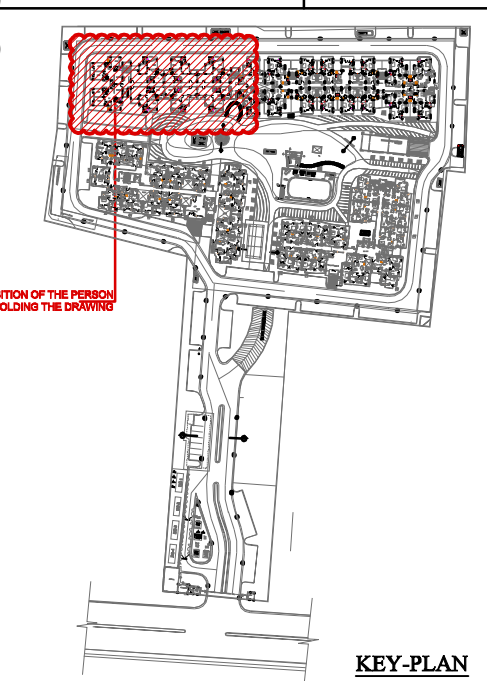


GROUND FLOOR PLAN TOWER-C

(BUILDING HEIGHT :- 2 BASEMENT + STILT/GROUND + 14 STOREY)

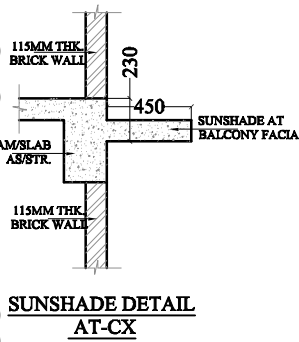

NOTE:-
FOR STAIRCASE DETAIL REFER DWG.NO.=SVD-C-SCD-01/02
FOR DOOR/WINDOW DETAIL REFER DWG.NO.=SVD-C-DW-01

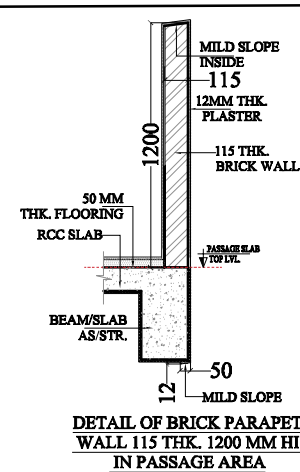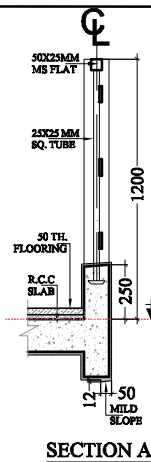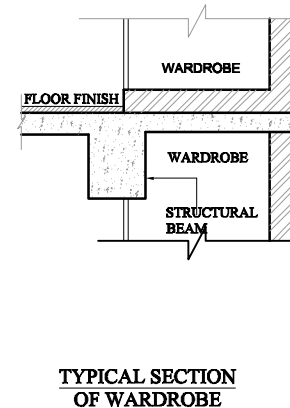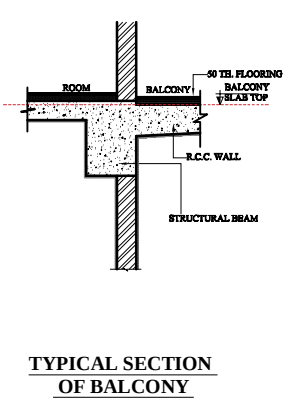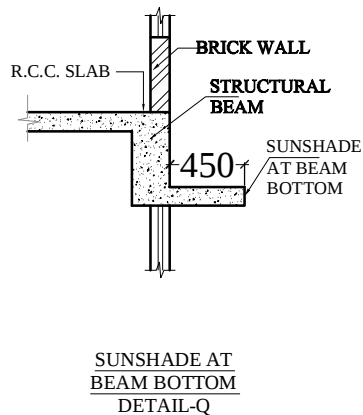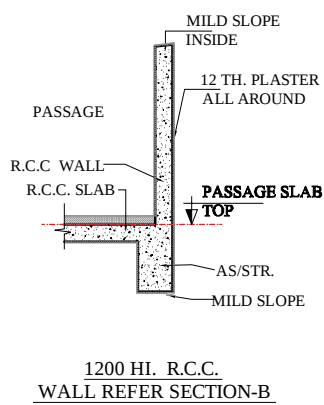

03	R0	16.11.15	FOR APPROVAL
COPY	REV.	DATE	DESCRIPTION
PROJECT :- PROPOSED RESIDENTIAL COMPLEX 'SAVY VILLE DE' AT KHASRA NO.990 AT NURNAGAR N.H.58, GHAZIABAD			
BUILDERS & PROMOTER :- M/S ASCENT BUILD TECH PVT.LTD. D-43,SECTOR-6,NODIA U.P.			
DRAWING TITLE: GROUND FLOOR PLAN TOWER-C (BUILDING HEIGHT :- 2 BASEMENT + STILT/GROUND + 14 STOREY)			
DRAWN BY :- AZAD	CHECKED BY :- MANISH	DATED :- 14-11-15	
SCALE :- N.T.S.	DRG. NO. :- SVD-C-GFP-01	JOB. NO. :- R0	
 ARCHITECTS: Space Designers International B-34, Sector-67, Noida-201301 (U.P.) PH : +91 97-11-633717, 18, 18, 20 e-mail : spacesdi@gmail.com, www.spacesdi.co			