

STAMP OF APPROVAL
 20/05/2018
 20/05/2018

श्री प्रदीप सिंह
 27/05/2018
 27/05/2018


PROJECT TITLE:
 PROPOSED COMMERCIAL,
 & MULTIPLEX FOR
 QUALITY DEVELOPERS
 THROUGH PARTNER PAWAN SINGHANIYA
 AT PADRAUNA, TAPPA PAKRI GAGRANI,
 PRAGNA SIBDEJA JOWNA,
 TAHSIL PADRAUNA, DISTT-KUSHINAGAR
 ARAZI NO - 1493/1, ML1495, 1494 MI & 1494/1

sheet number
 sheet number 05

DWN BY: [Signature] SCALE: 1:100/1"=8'
 C&D BY: [Signature]


OWNER SIGN
 ACORE ARCHITECTURAL SERVICES PVT. LTD.
 03 4923
 03 4923
 03 4923
 TEL. OFF: 3294413, RES: 2255200, MOBILE: 9415321836

LEGEND

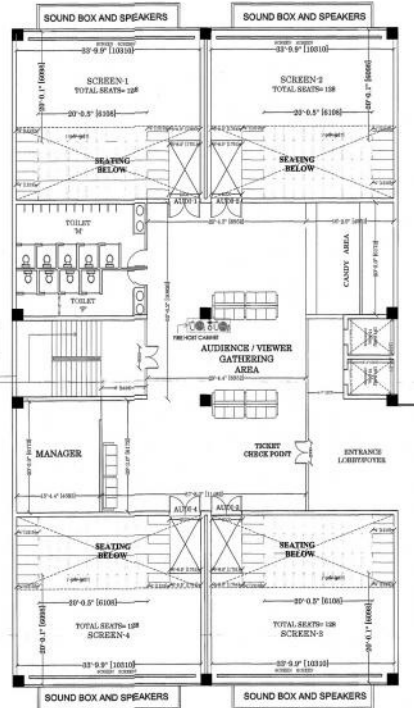

LOWER CINEMA FLOOR PLAN

AUDI-1	128 SEAT
AUDI-2	128 SEAT
AUDI-3	128 SEAT
AUDI-4	128 SEAT
TOTAL	512 SEAT

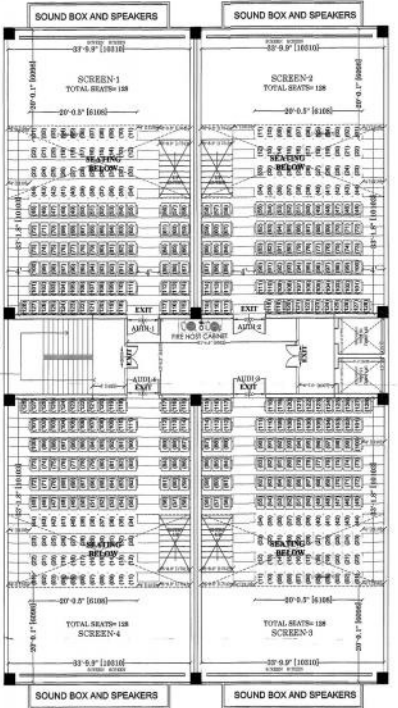

UPPER CINEMA FLOOR PLAN

TOTAL NO OF URINAL REQUIREMENT @ 1PER 50 PERSON = 10 URINALS PROVIDED - 16 NO
 TOTAL NO OF W.C. REQUIREMENT @ ...1WC PER 100 SEATS... = 6 PROVIDED FOR 512 SEATS ... = 09 (INCLUDING LADIES + GENTS+ HANDICAP)...