
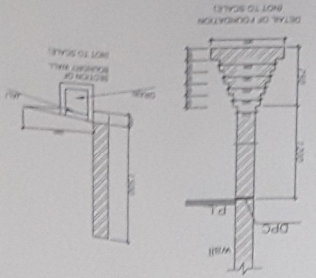


REQUIRED PARKING -
 MARKET AT G.F. 1807.58 X 2.5/100
 GROUP HOUSE
 NO. OF FLAT HAVING AN AREA 75-150 SQM
 PARKING REQUIRED FOR 96 FLATS @ 1.25
 TOTAL = 120 NOS CARS
 = 155 NOS CARS
 IN THE BASEMENT
 = 100 NOS
 = 67 NOS
 IN THE SETBACK & OPEN
 TOTAL PARKING PROVIDED = 167 NOS CARS

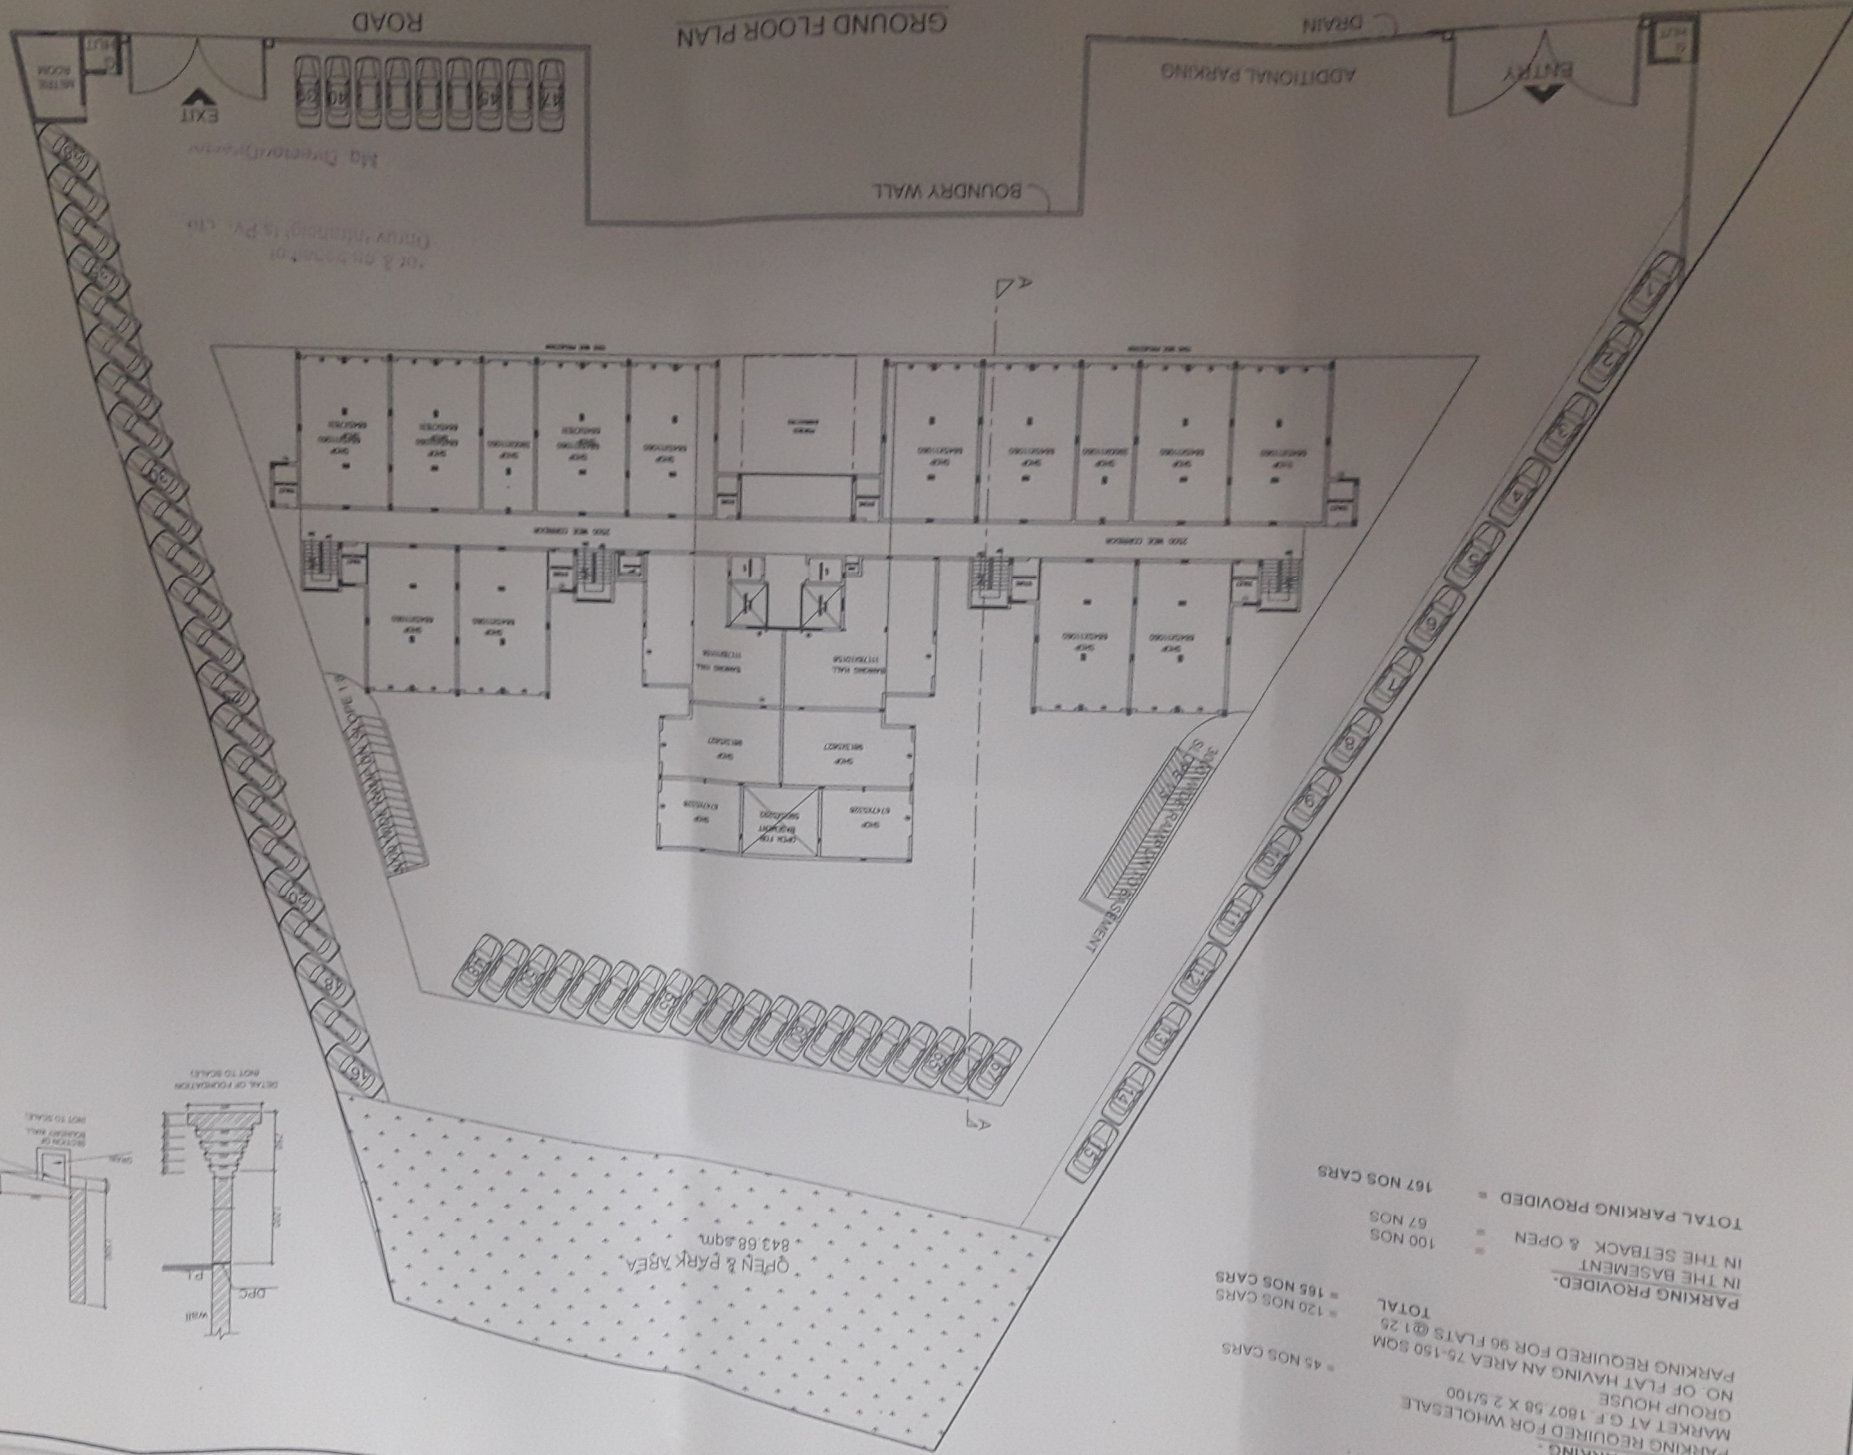

ARCHITECTS & ENGINEERS
 PADMADEEP TOWER, G-10/8
 SANJAY PLACE, AGRA-282002
 PH. NO. 0562-2527170
 MOB. 9412253579, 9412253571
 E-MAIL: architects@sanjayplace.com

DRG. TITLE
 GROUND FLOOR PLAN
 SCALE
 1:200
 SHEET NO. 1

LEGEND
 PROPOSED CONSTRUCTION
 EXISTING PROPERTY
 SIGN OF OWNER
 OWNER:- SHRI DHIRU VASHISTHA
 R/O 57, CAMAMANDER COLONY
 BARRACK ROAD AGRA 282001
 DISTRICT AGRA.
 MAUZA MAGHTAI TEHSIL SADAR
 KHASRA NO. 436, 437, 438, 439, 440, 441.
 GROUP HOUSING BUILDING ON
 PROPOSED COMMERCIAL CUM