
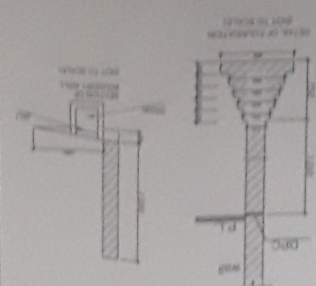


REQUIRED PARKING -
 PARKING REQUIRED FOR WHOLESALE
 MARKET AT G.F. 1807.58 X 2.5/100
 GROUP HOUSE
 NO. OF FLAT HAVING AN AREA 75-150 SQM
 PARKING REQUIRED FOR 99 FLATS @ 1.25
 TOTAL = 120 NOS CARS
 = 165 NOS CARS
 PARKING PROVIDED -
 IN THE BASEMENT
 = 100 NOS
 IN THE SETBACK & OPEN
 = 67 NOS
 TOTAL PARKING PROVIDED = 167 NOS CARS

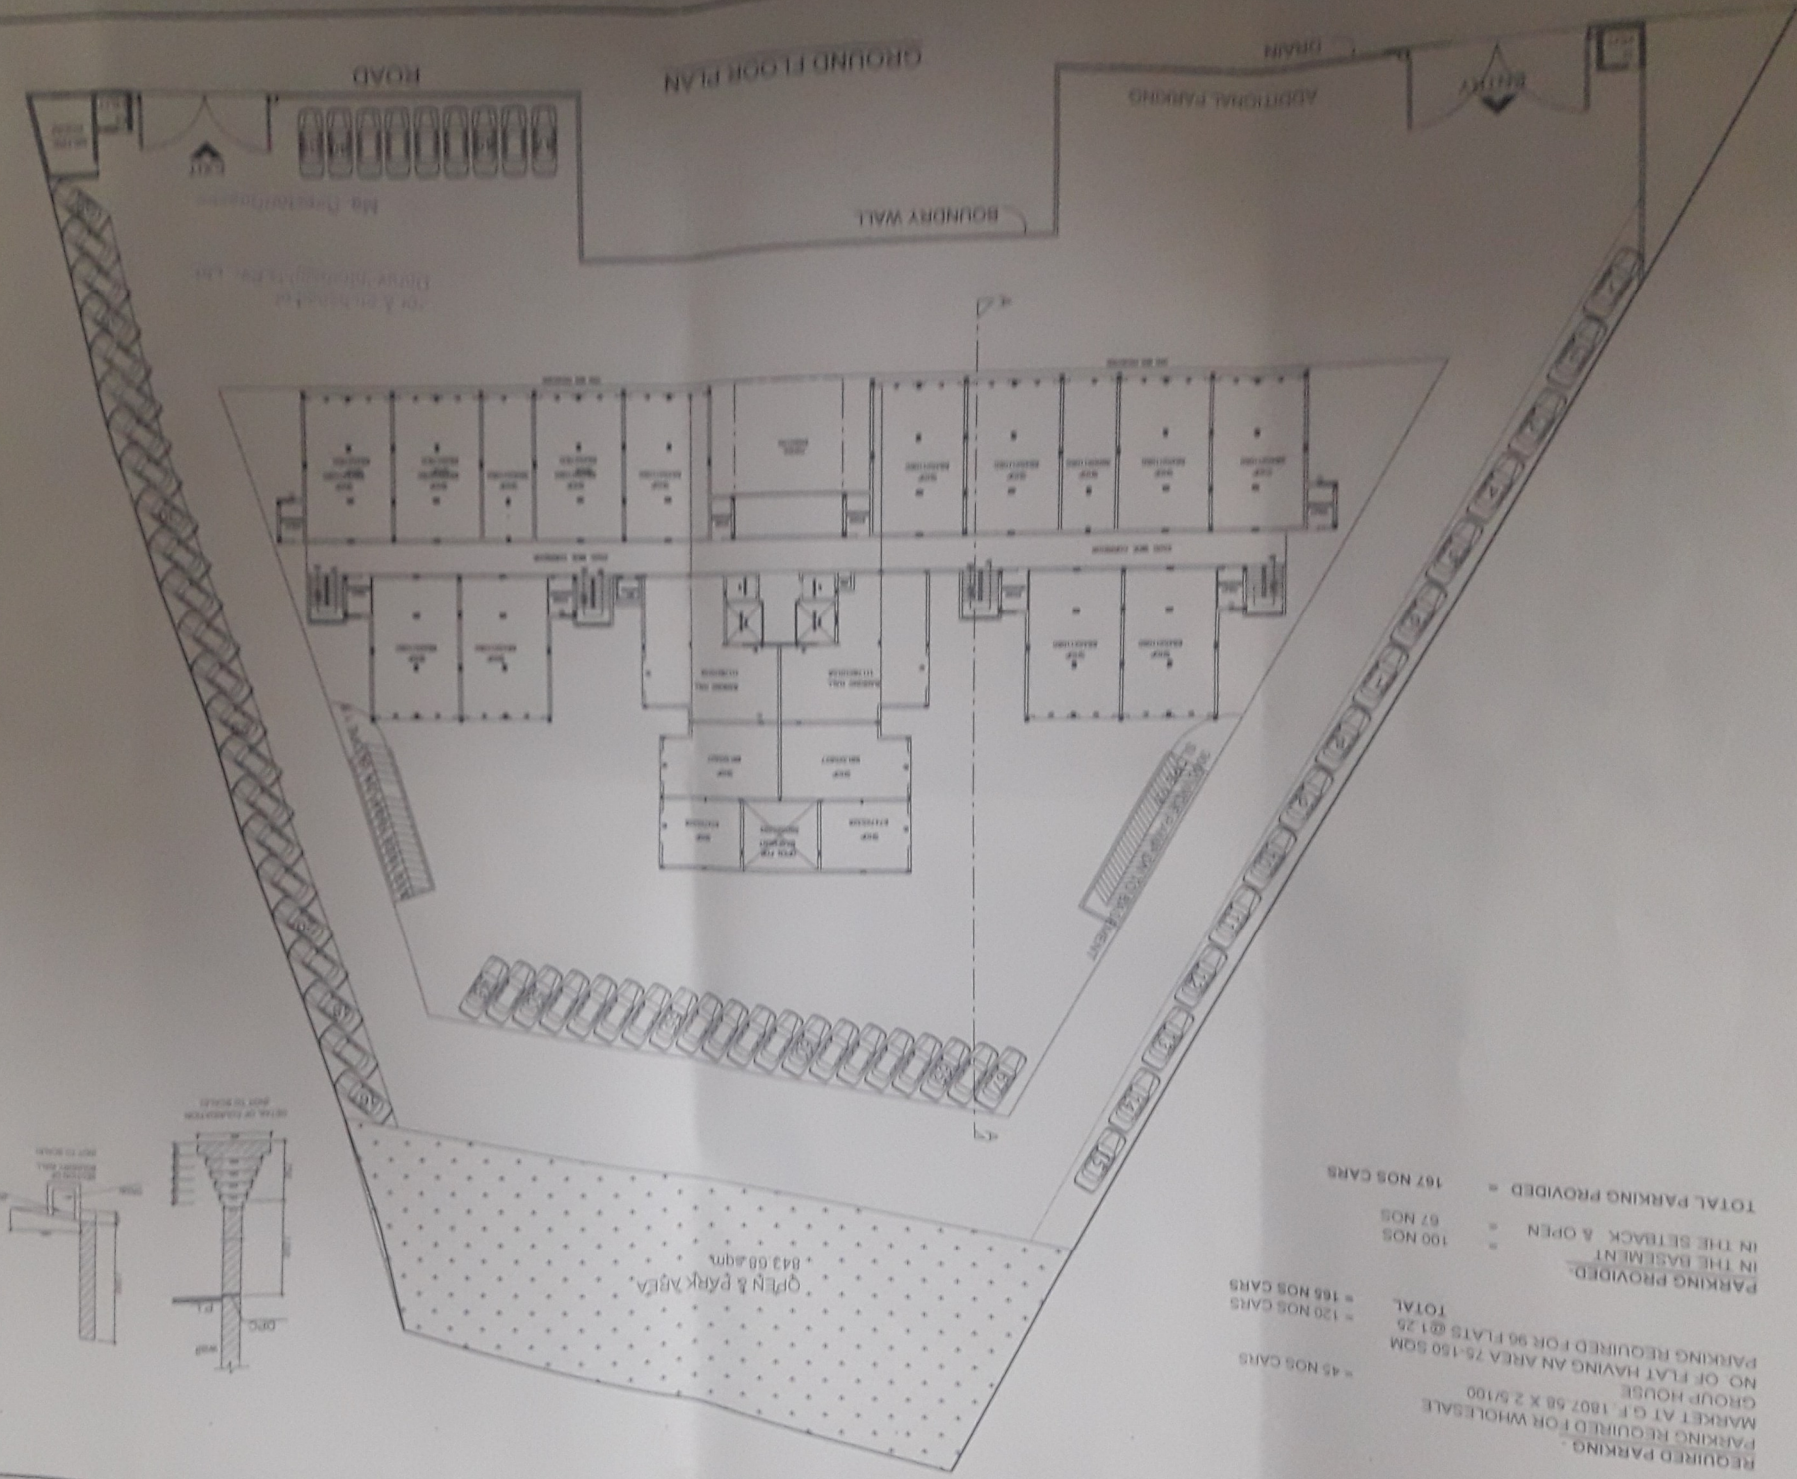

PROPOSED COMMERCIAL CUM
 GROUP HOUSING BUILDING ON
 KUASRA NO.436/437 ARE.439.440.441,
 MAUSA MAHATAI TENSIL SAQAH
 DISTRICT AGRA.
 OWNER: SHRI GURUV VASANTHA
 NO.57, CAMAMANDER COLONY
 BARBACK ROAD AGRA 28001
 SOURCE OWNER
 LEGEND
 ROOMS & UTILITIES
 SCALE 1:200
 DMS TITLE
 GROUND FLOOR PLAN
 PARKING CALCULATION
 NORTH
 SHEET NO.1

ARCH ASSOCIATES
 ARCHITECTS & ENGINEERS
 PAPERED TOWER-108
 SANSAR PLACE, AGRA, 28001
 PH NO.0522-2521178
 MOB. 9412531710, 9412531721
 E-MAIL: arch@architectsindia.com