



NOTES


1. ALL LIFT SHALL HAVE DOWN POWER BACK-UP
2. ALL ELECTRICAL INSTALLATIONS SHALL BE AS PER
PROVISIONS OF INC.
3. ALL ELECTRICAL INSTALLATIONS SHALL BE AS PER DISCOUNT
4. ALL ELECTRICAL INSTALLATIONS SHALL BE AS PER DISCOUNT
5. ALL ELECTRICAL INSTALLATIONS SHALL BE AS PER DISCOUNT
6. ALL ELECTRICAL INSTALLATIONS SHALL BE AS PER DISCOUNT
7. ALL ELECTRICAL INSTALLATIONS SHALL BE AS PER DISCOUNT
8. ALL ELECTRICAL INSTALLATIONS SHALL BE AS PER DISCOUNT
9. ALL ELECTRICAL INSTALLATIONS SHALL BE AS PER DISCOUNT
10. ALL ELECTRICAL INSTALLATIONS SHALL BE AS PER DISCOUNT

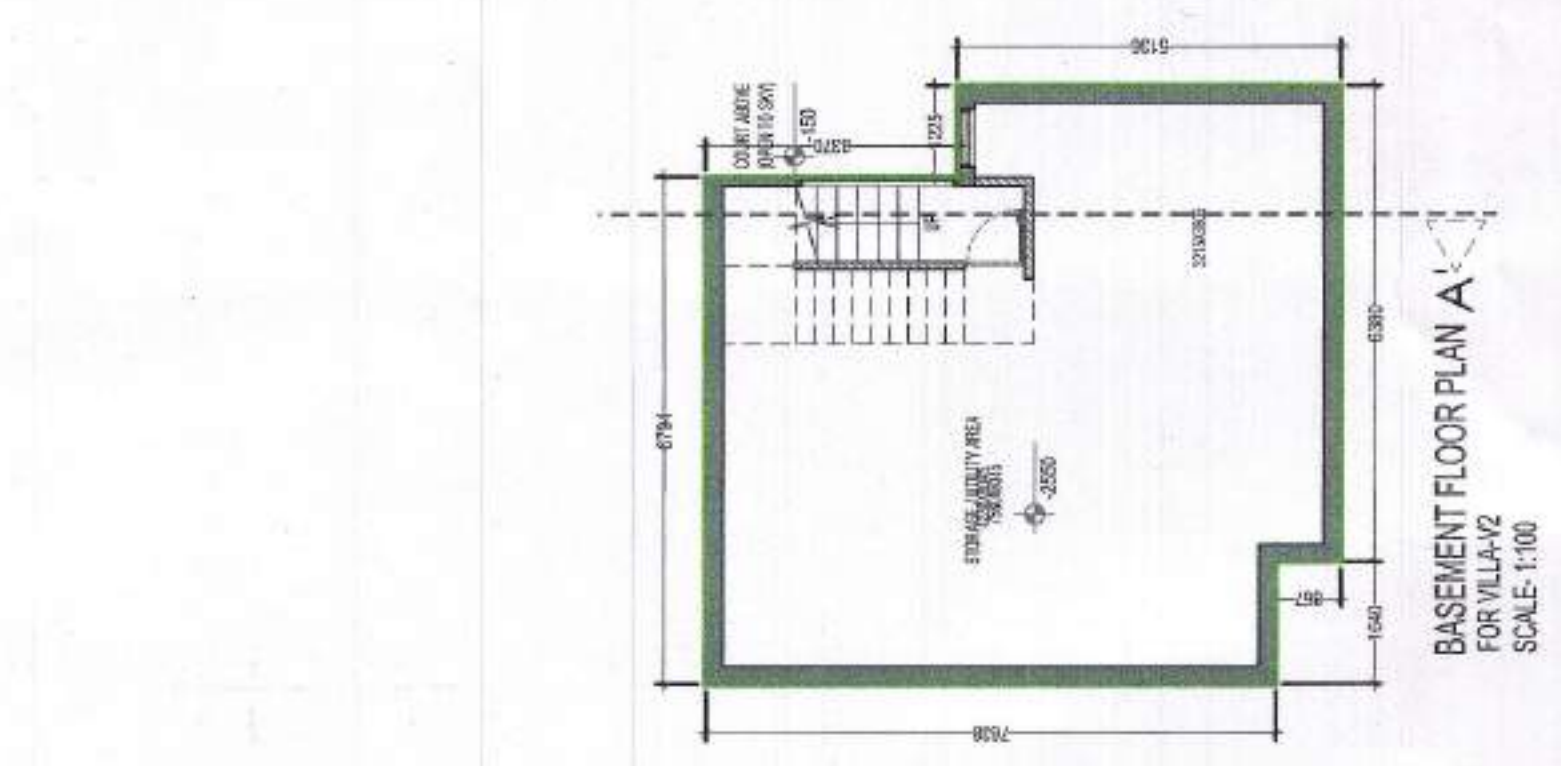


BASMENT FLOOR PLAN
FOR VILLAGE
SCALE: 1:100

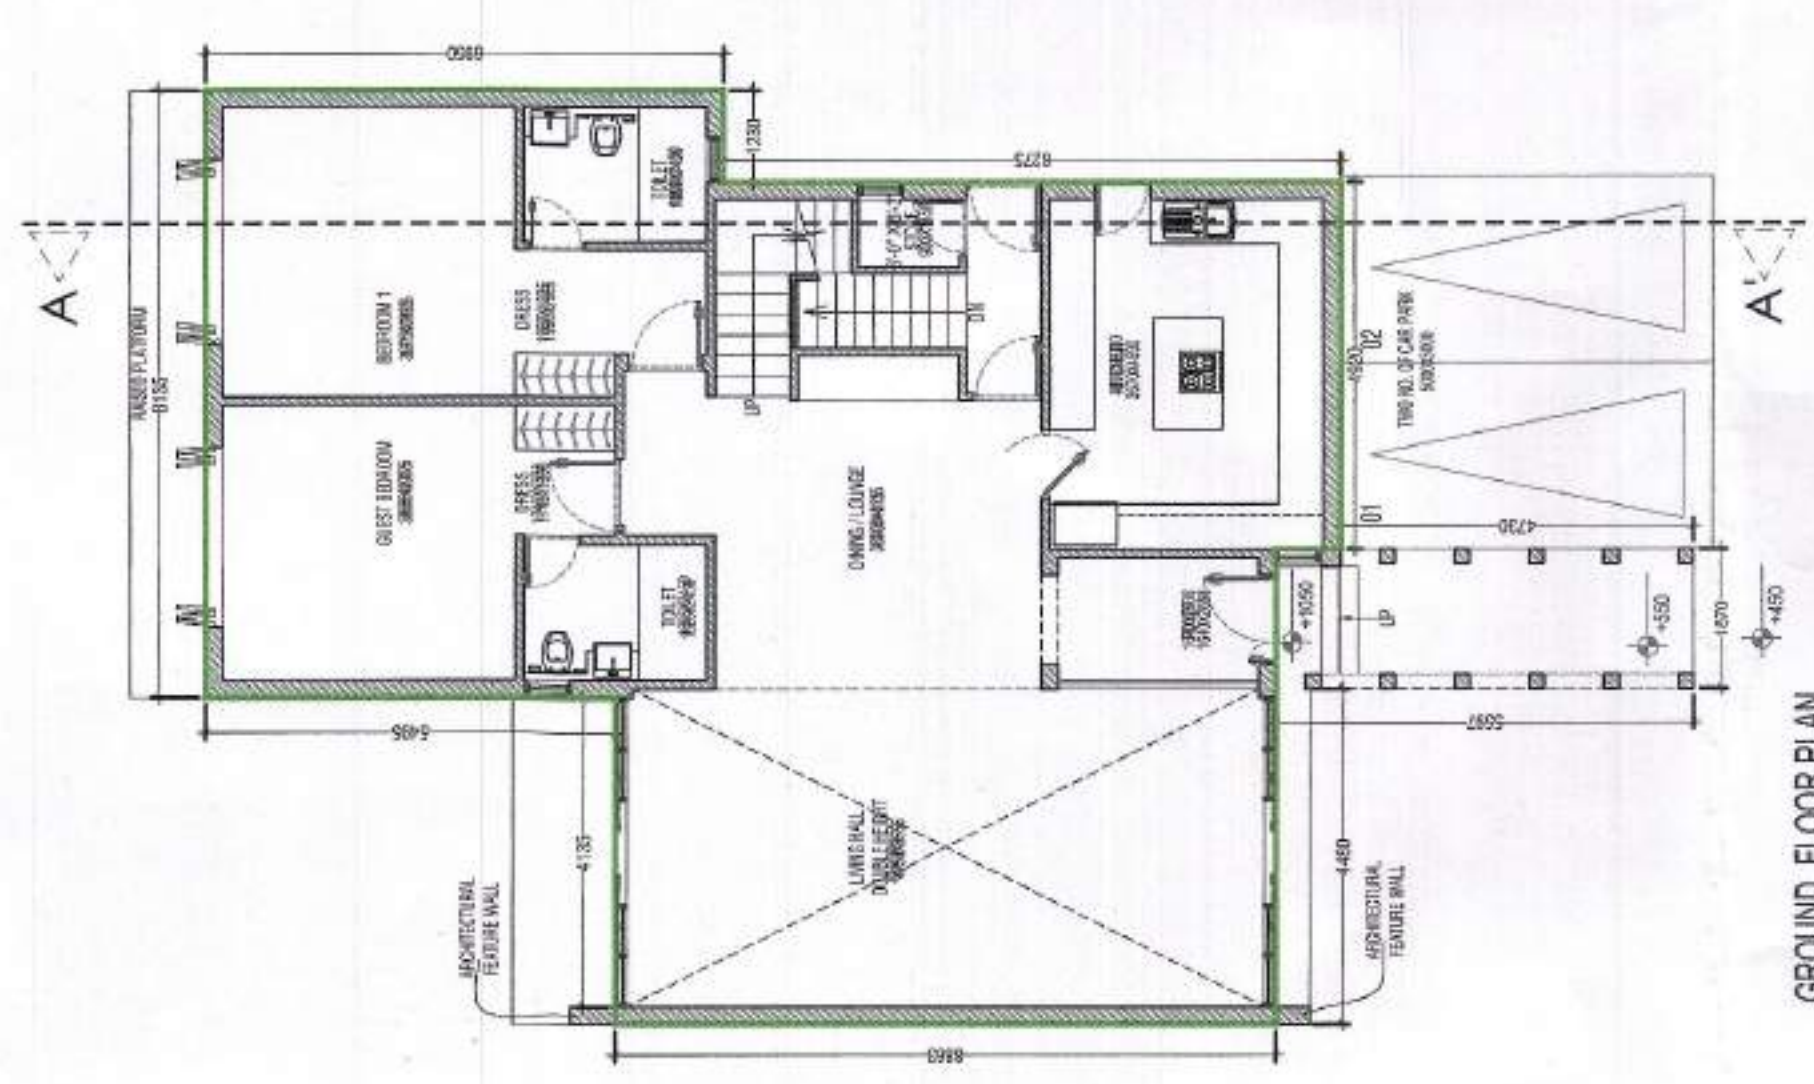


GROUND FLOOR PLAN
FOR VILLAGE
SCALE: 1:100

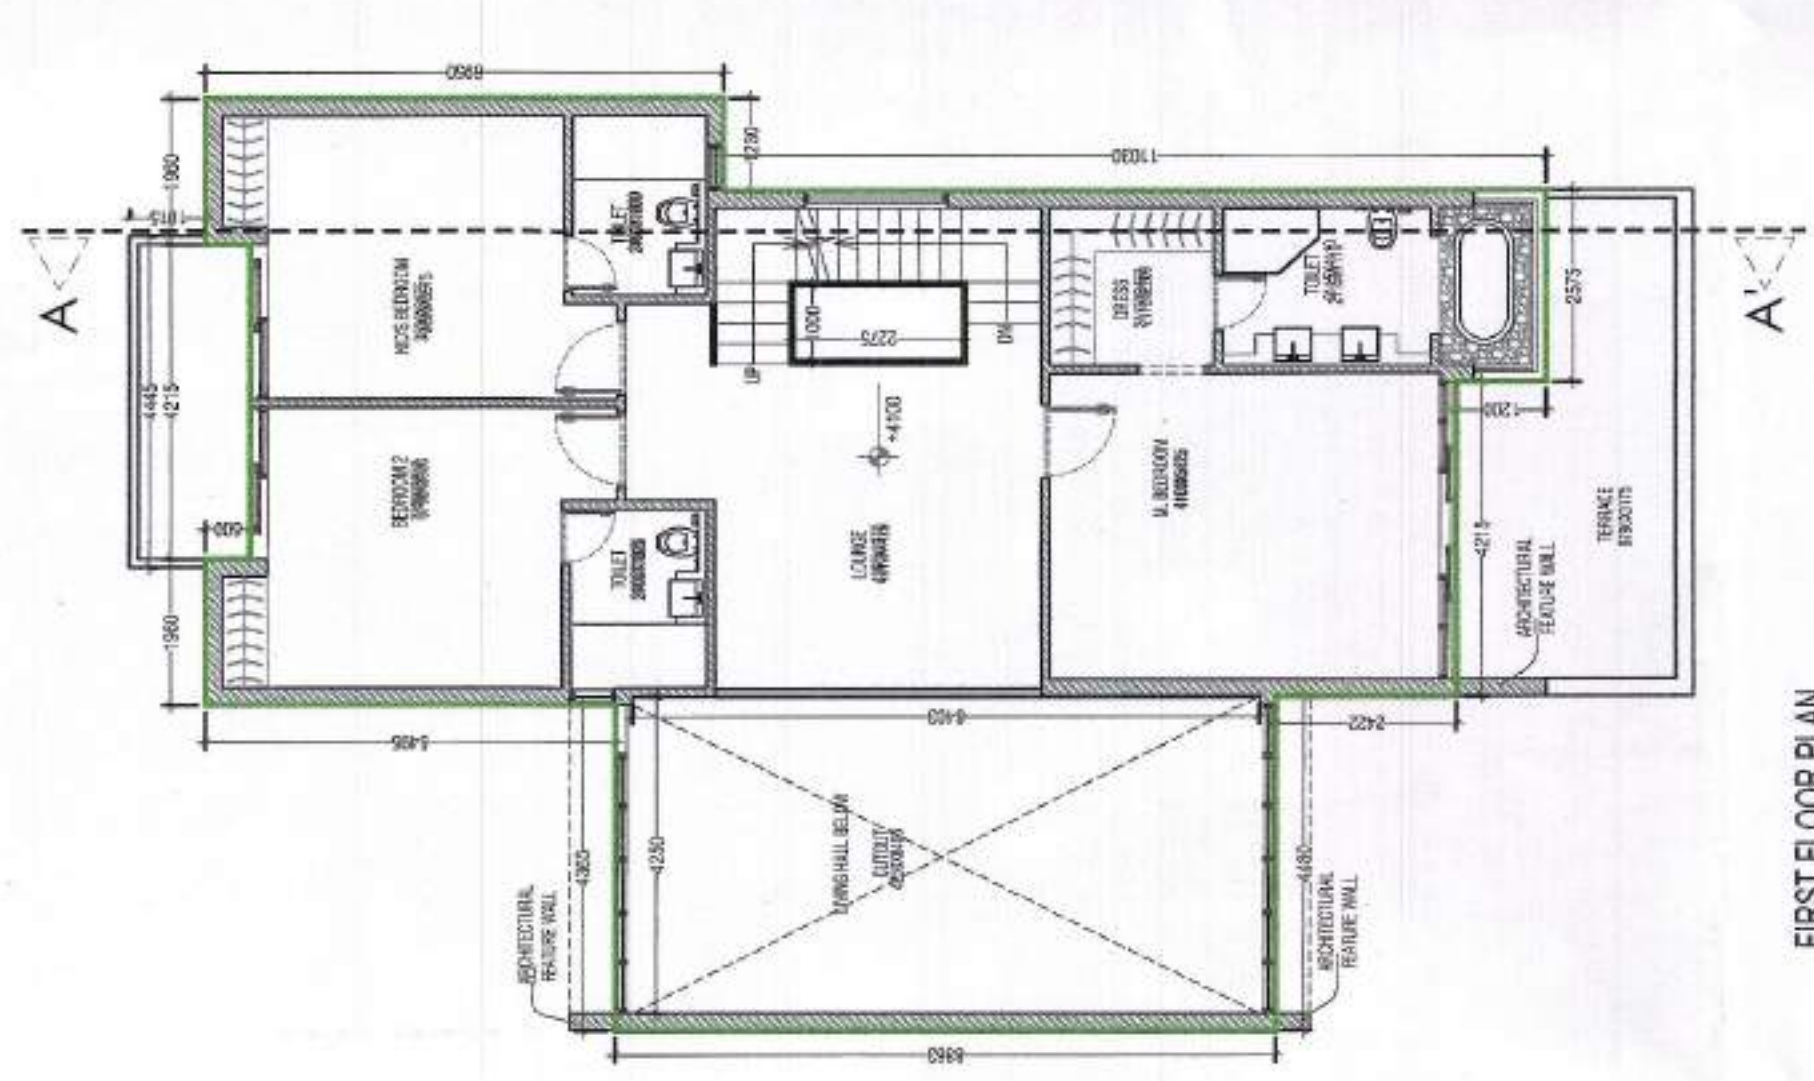


FIRST FLOOR PLAN
FOR VILLAGE
SCALE: 1:100

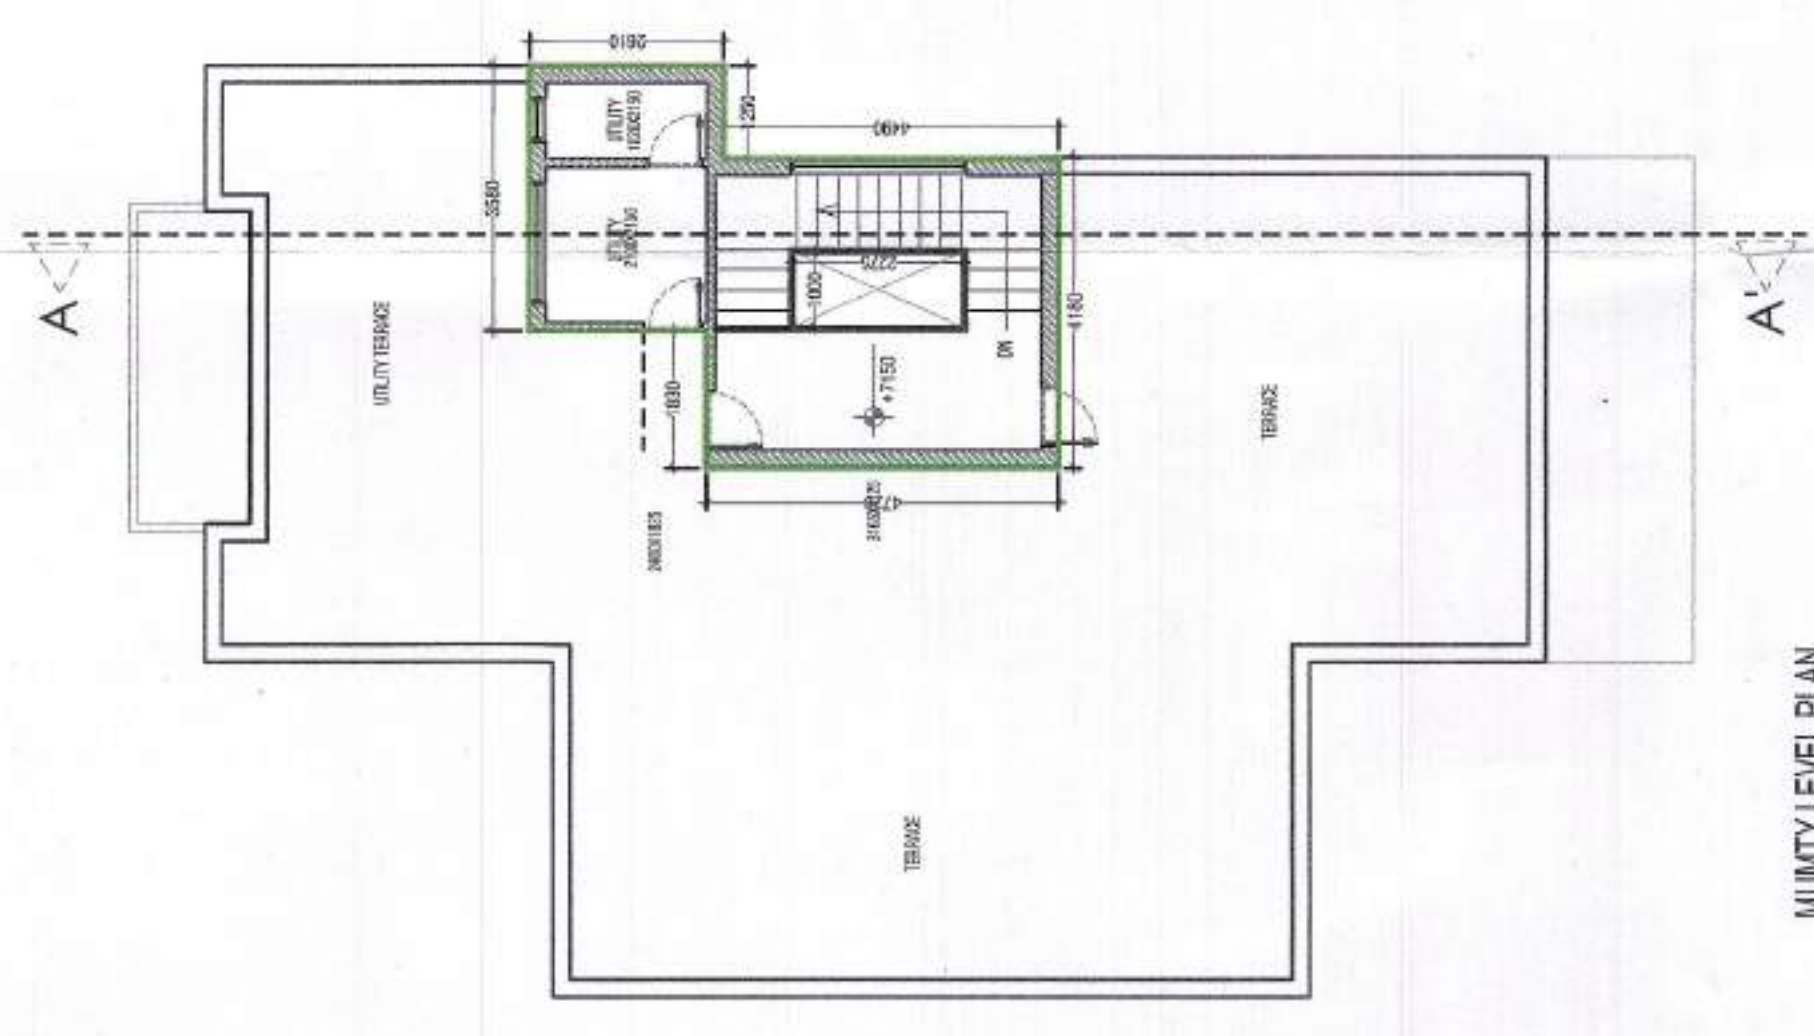


MUMTY LEVEL PLAN
FOR VILLAGE
SCALE: 1:100

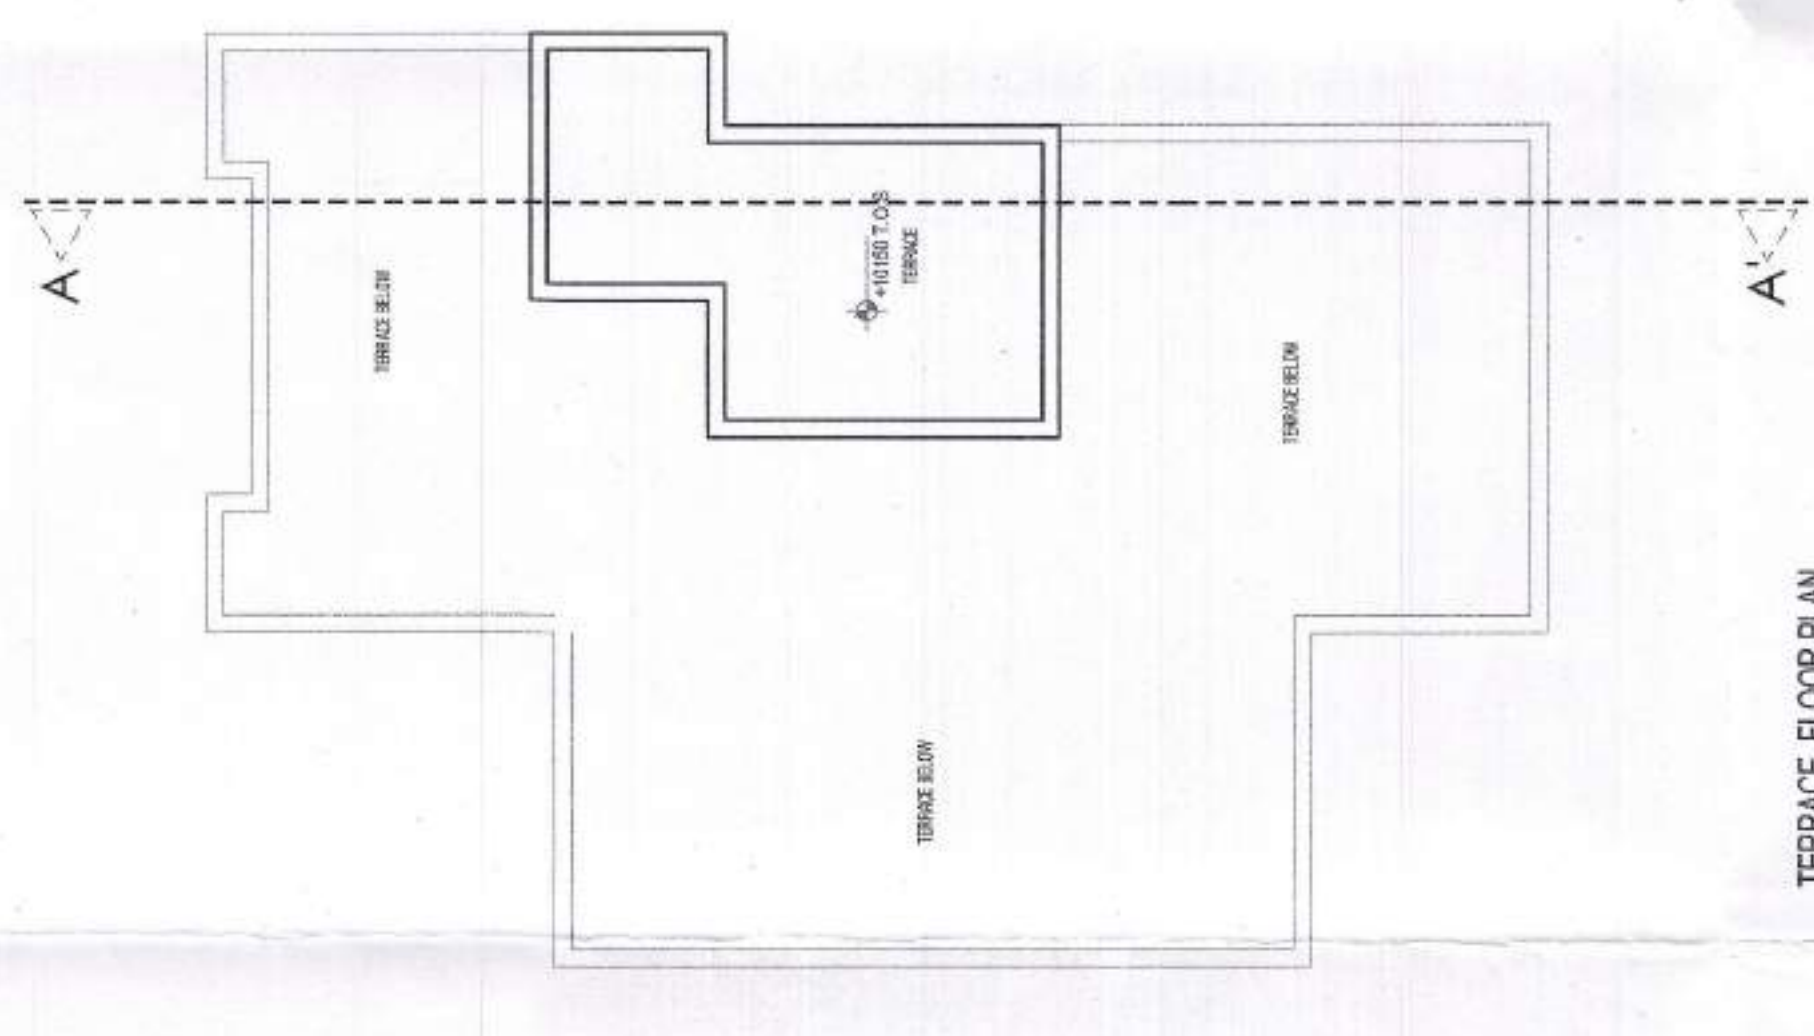


TERRACE FLOOR PLAN
FOR VILLAGE
SCALE: 1:100

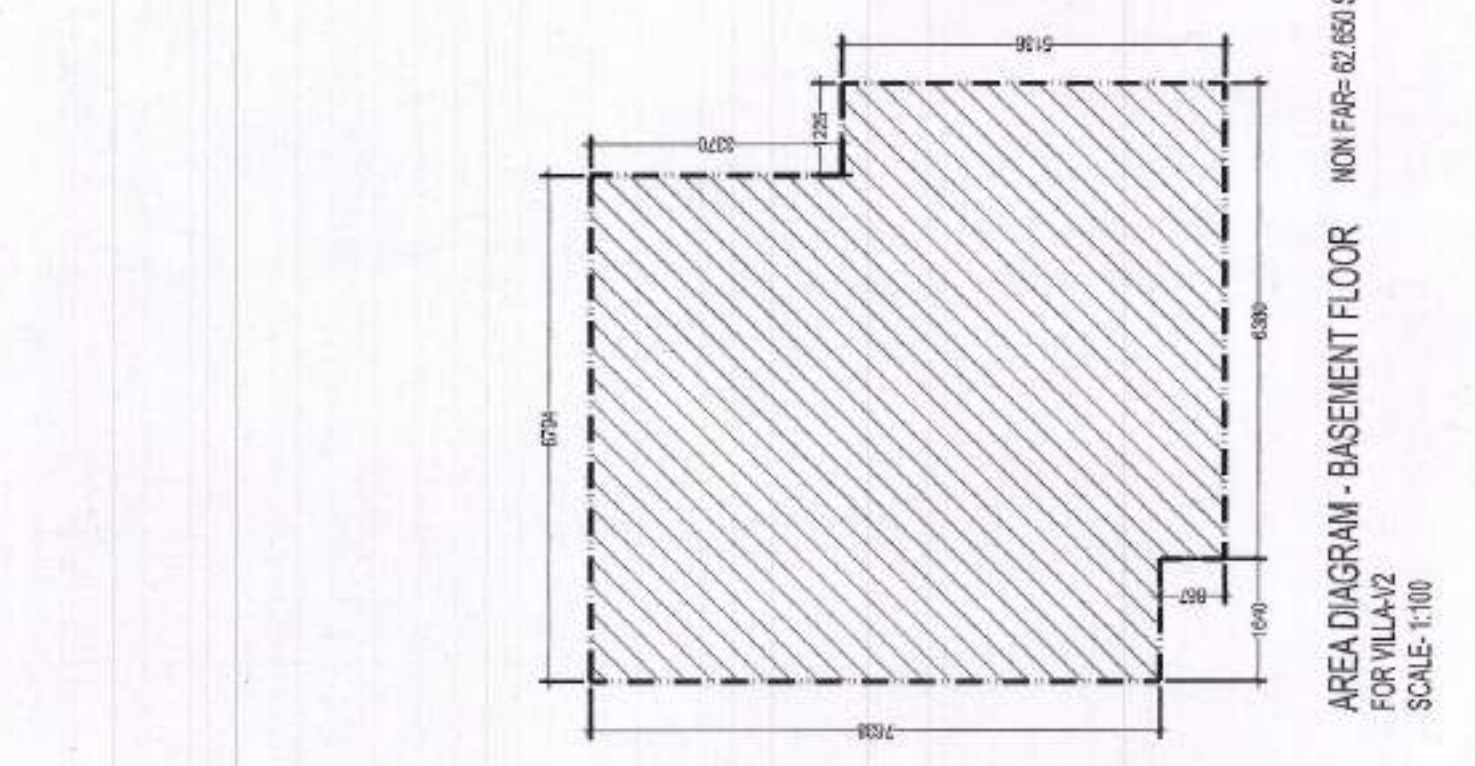


AREA DIAGRAM - BASEMENT FLOOR
FOR VILLAGE
SCALE: 1:100

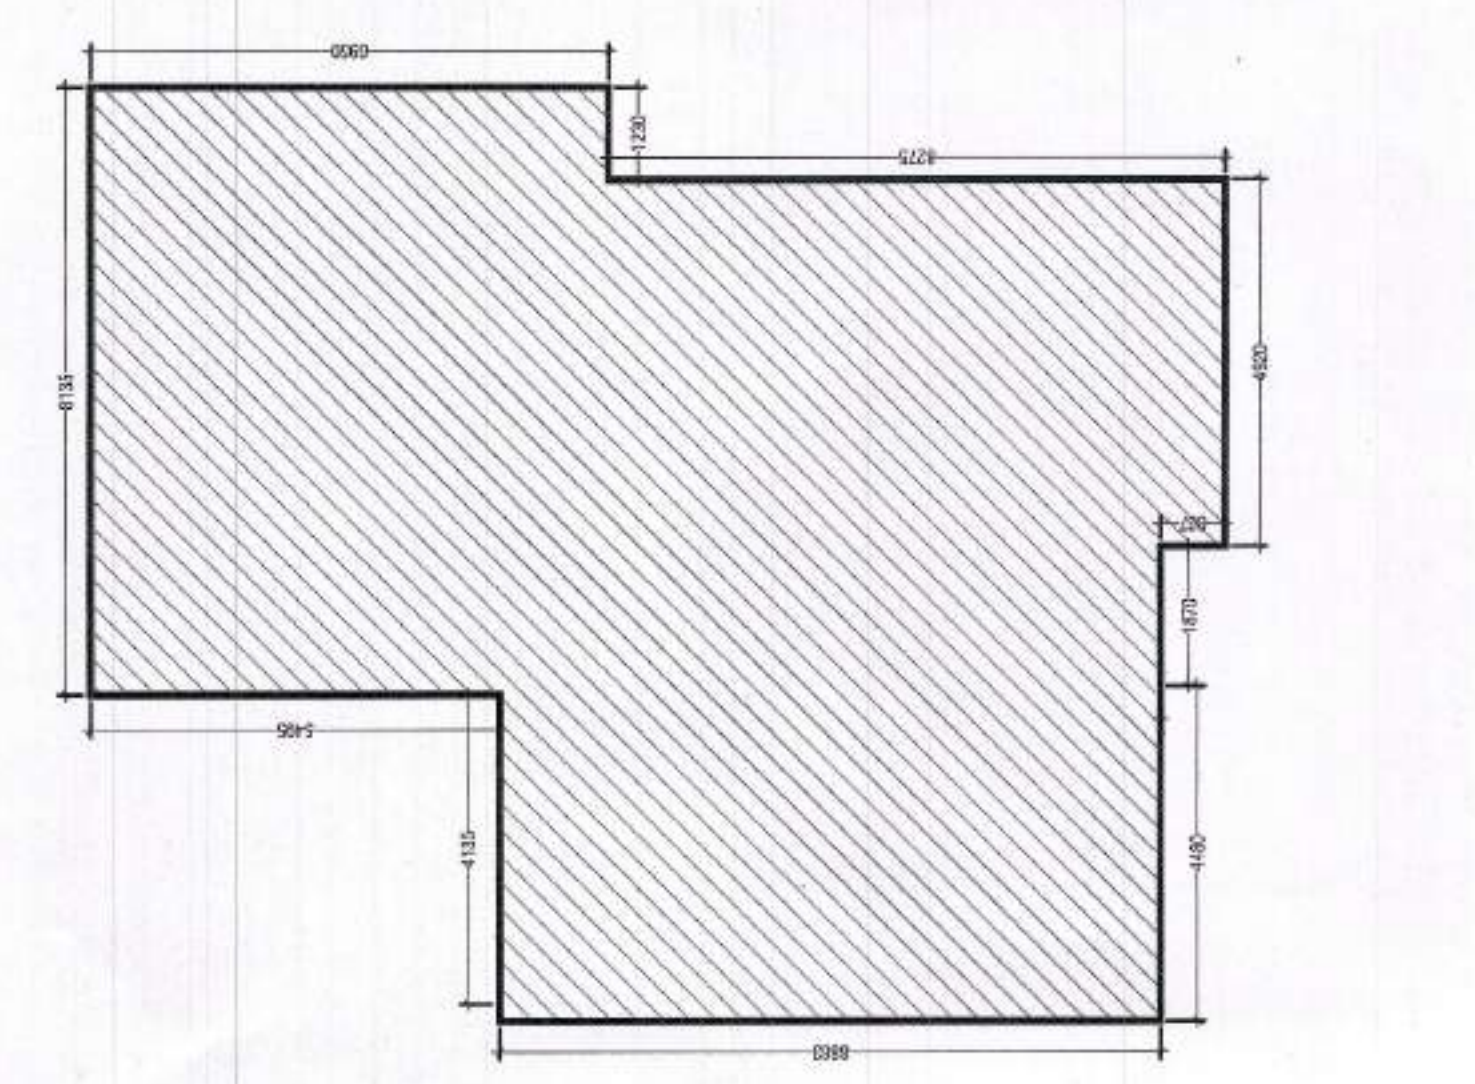


AREA DIAGRAM - GROUND FLOOR
FOR VILLAGE
SCALE: 1:100

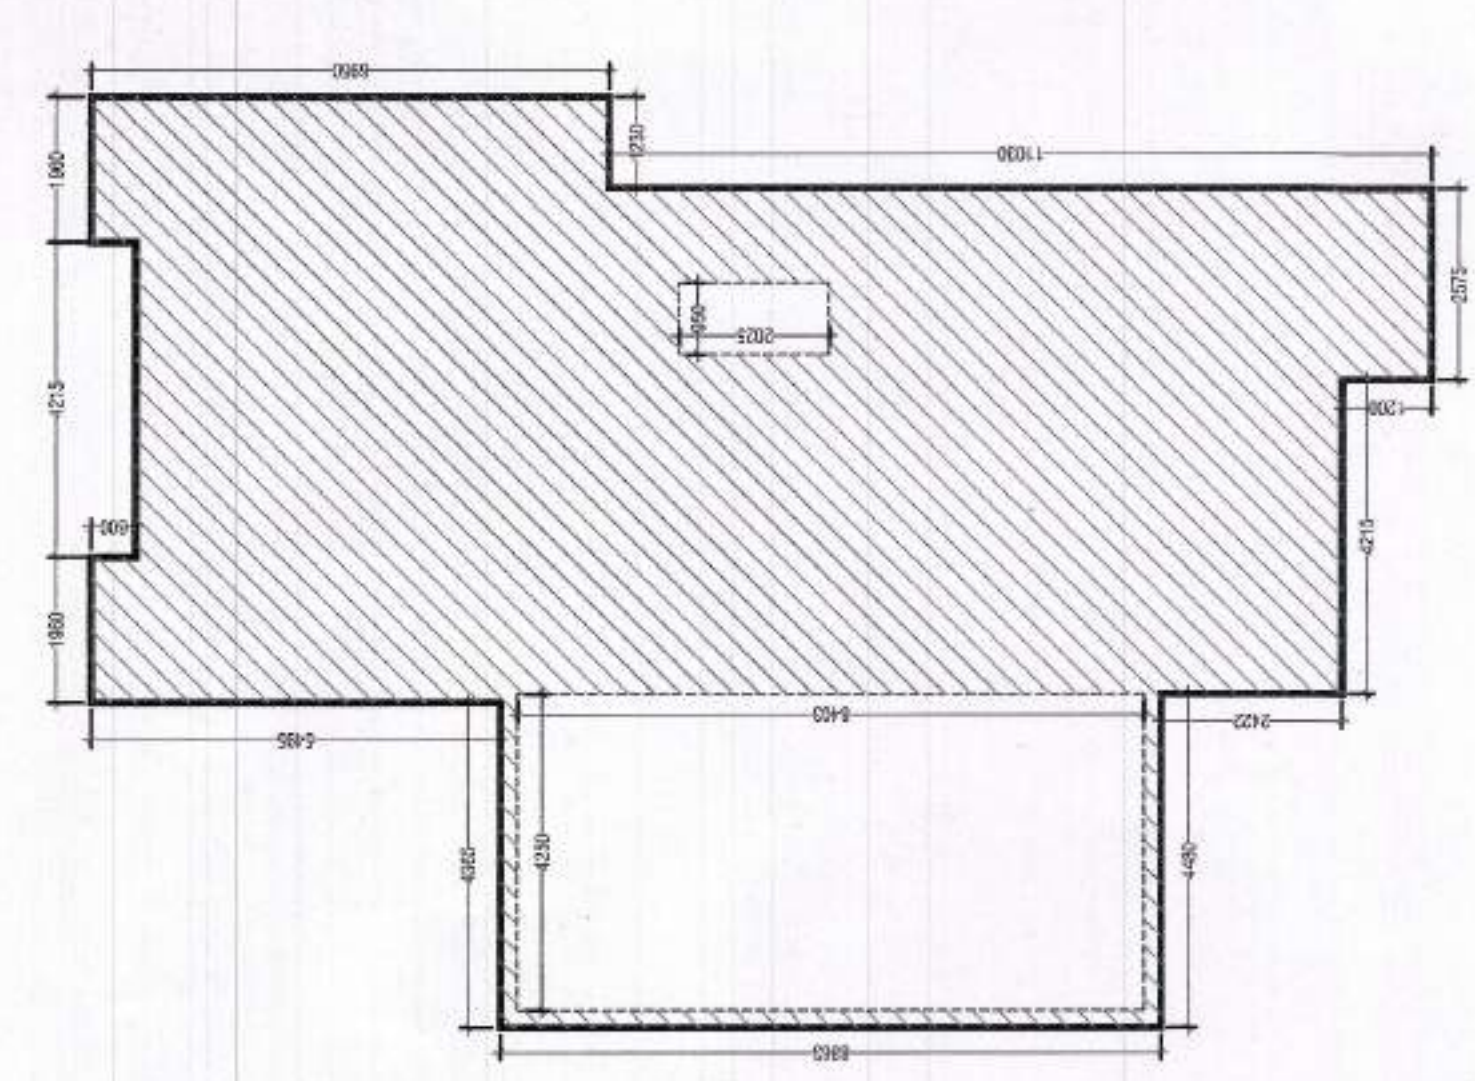

AREA DIAGRAM - FIRST FLOOR
FOR VILLAGE
SCALE: 1:100

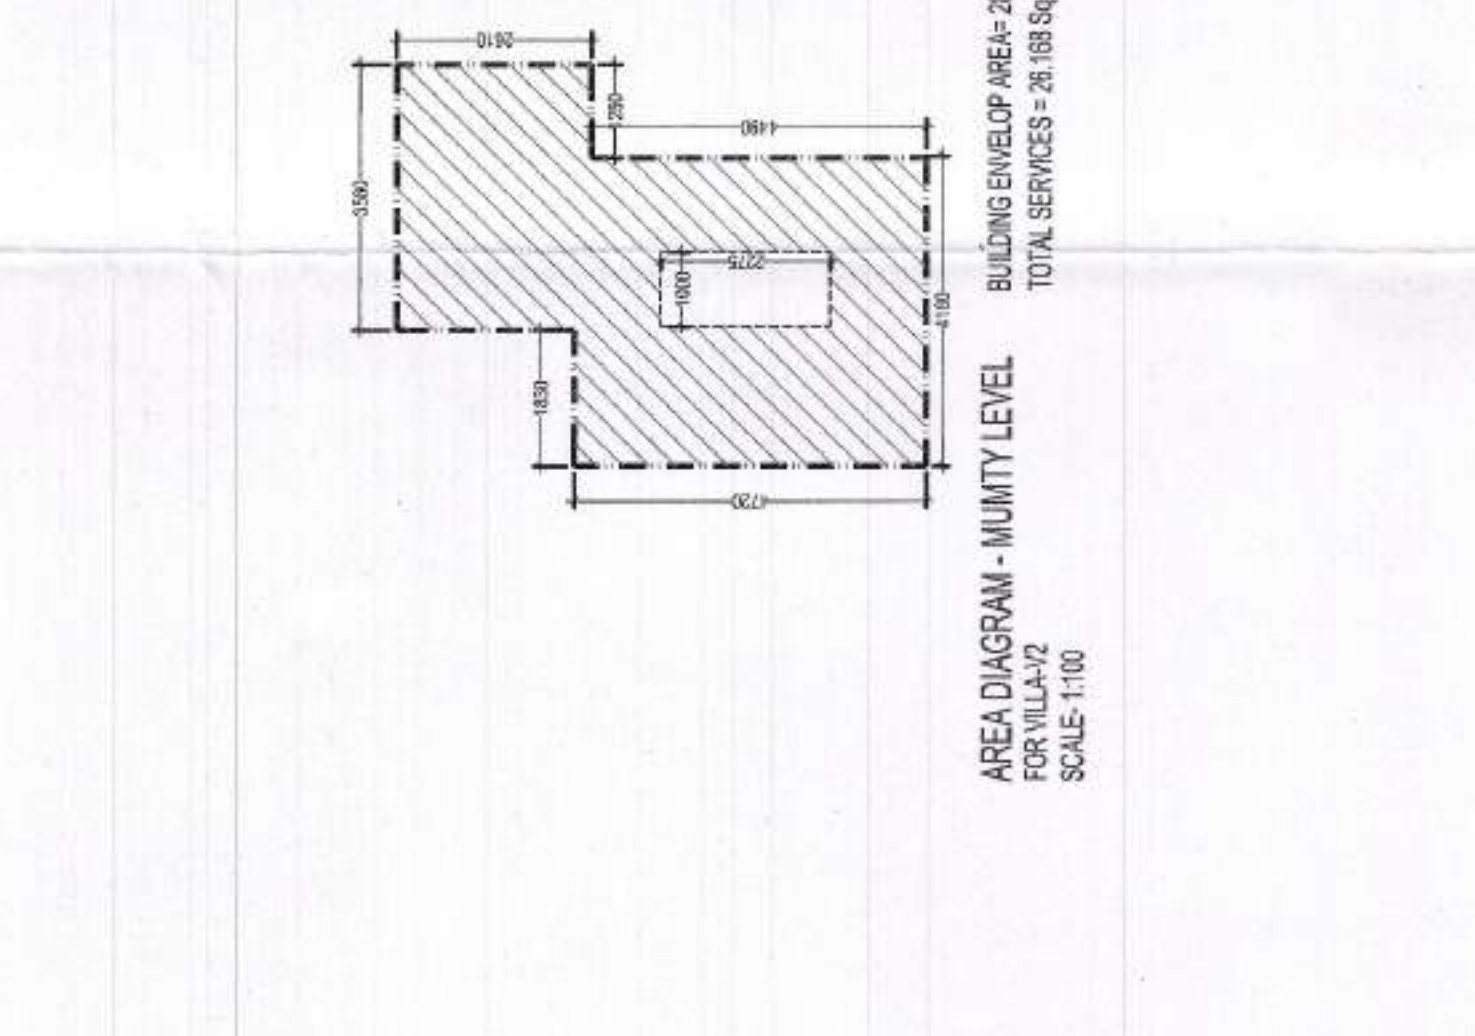

AREA DIAGRAM - MUMTY LEVEL
FOR VILLAGE
SCALE: 1:100


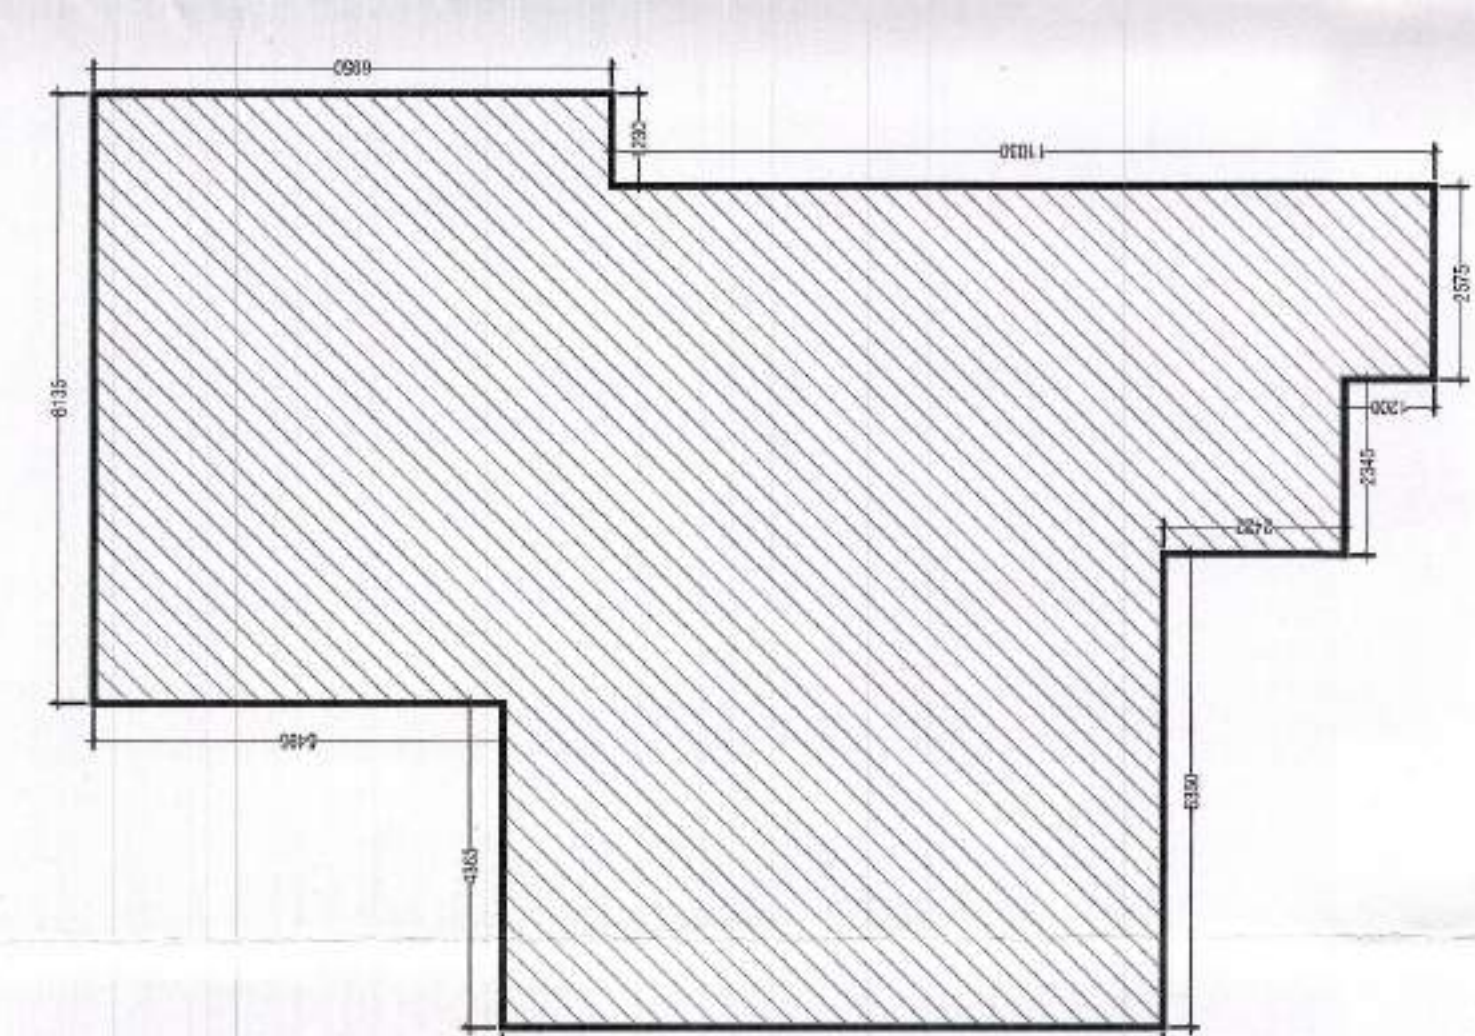


AREA DIAGRAM - GROUND COVERAGE AREA
FOR VILLAGE
SCALE: 1:100


AREA DIAGRAM NOTES

— BUILDING ENVELOPE LINE
- - - - - IMPERIAL COVERAGE LINE
- - - - - SERVICE AREA LINE


Key Plan

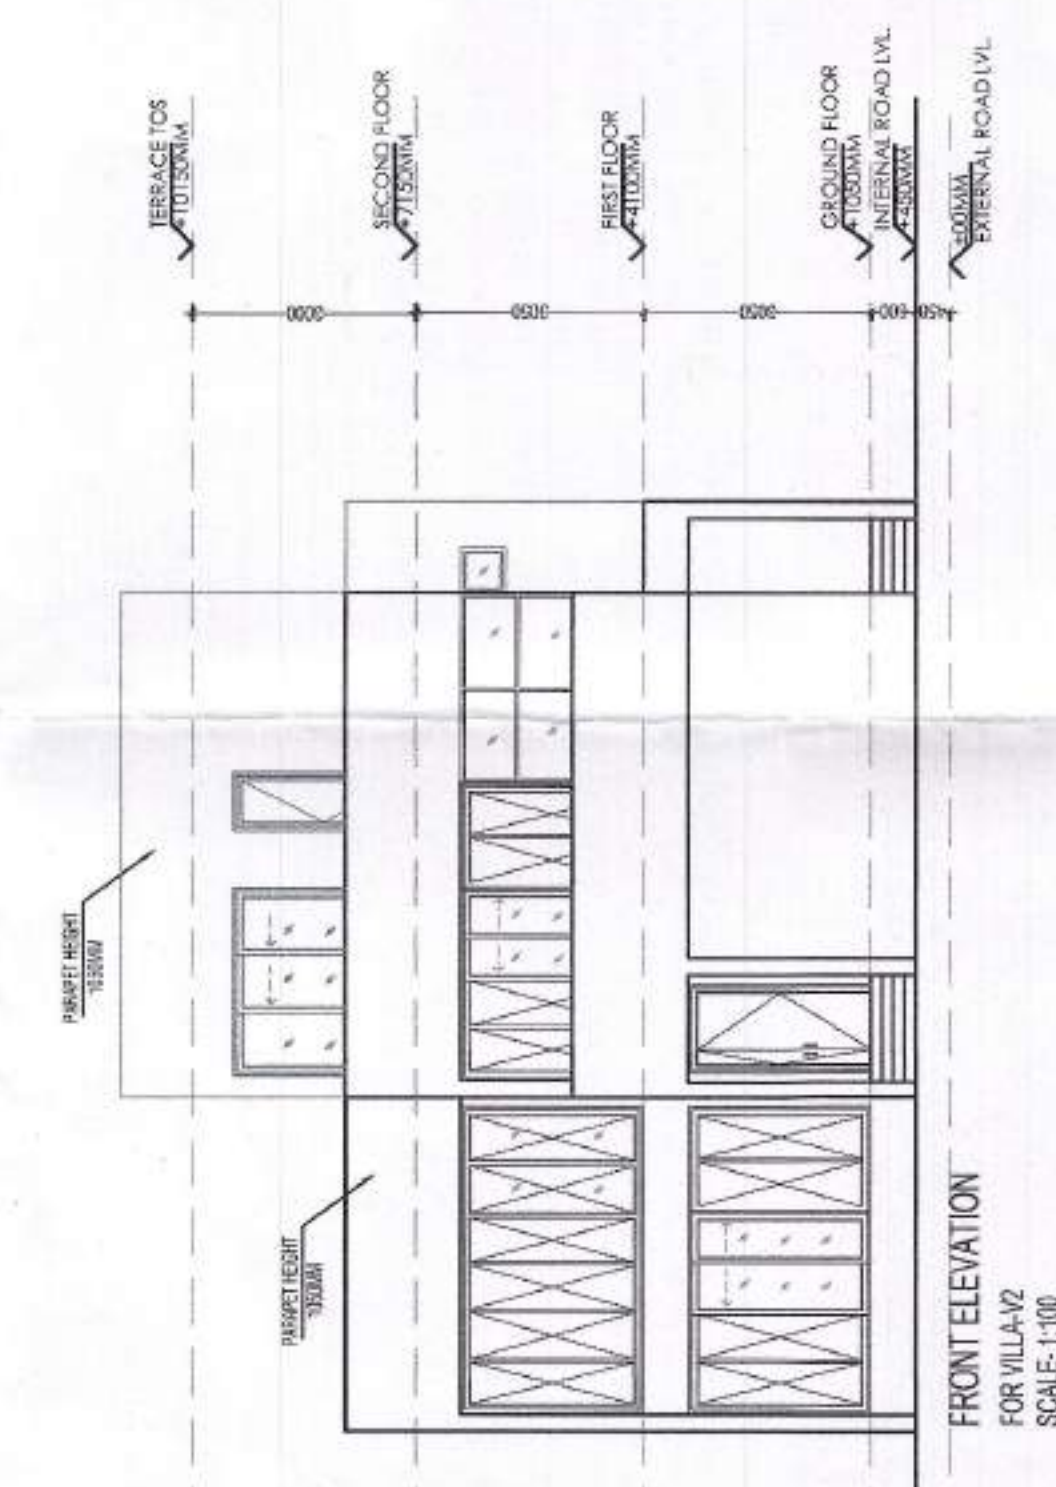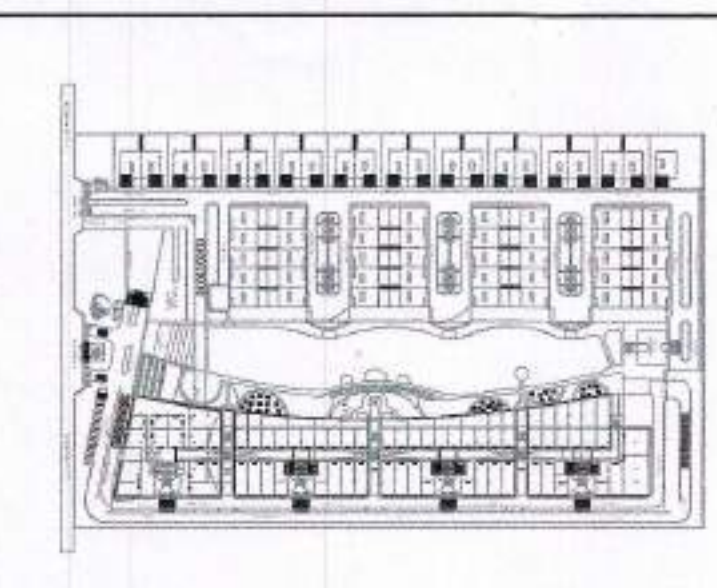

FRONT ELEVATION
FOR VILLAGE
SCALE: 1:100

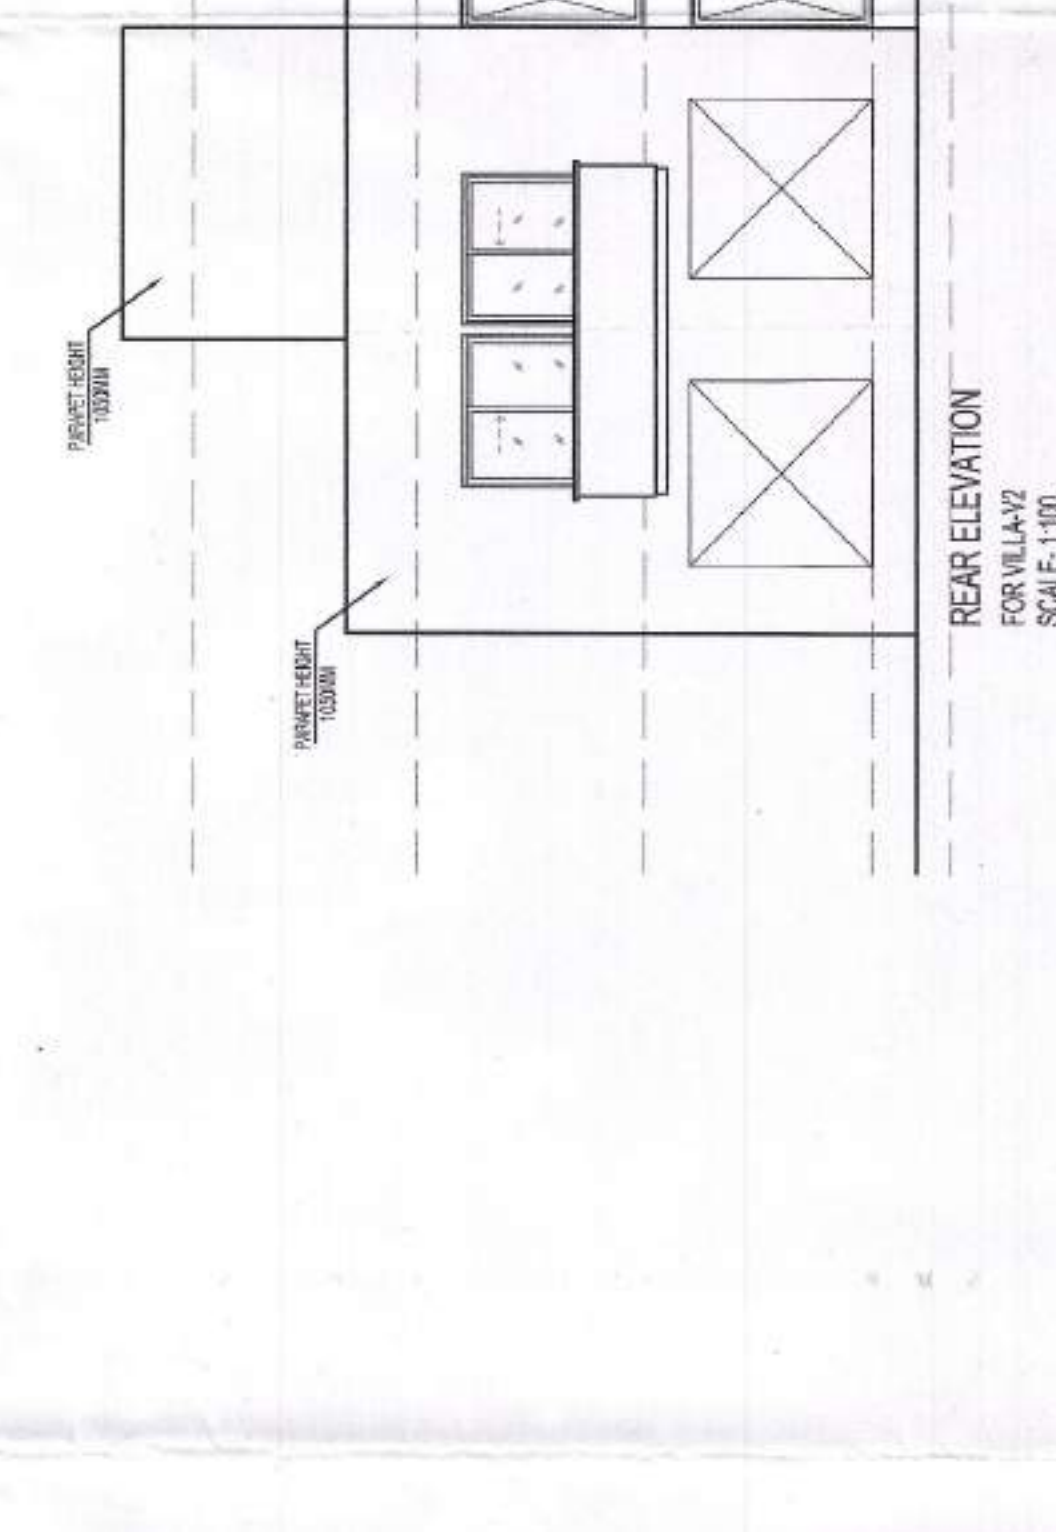

REAR ELEVATION
FOR VILLAGE
SCALE: 1:100

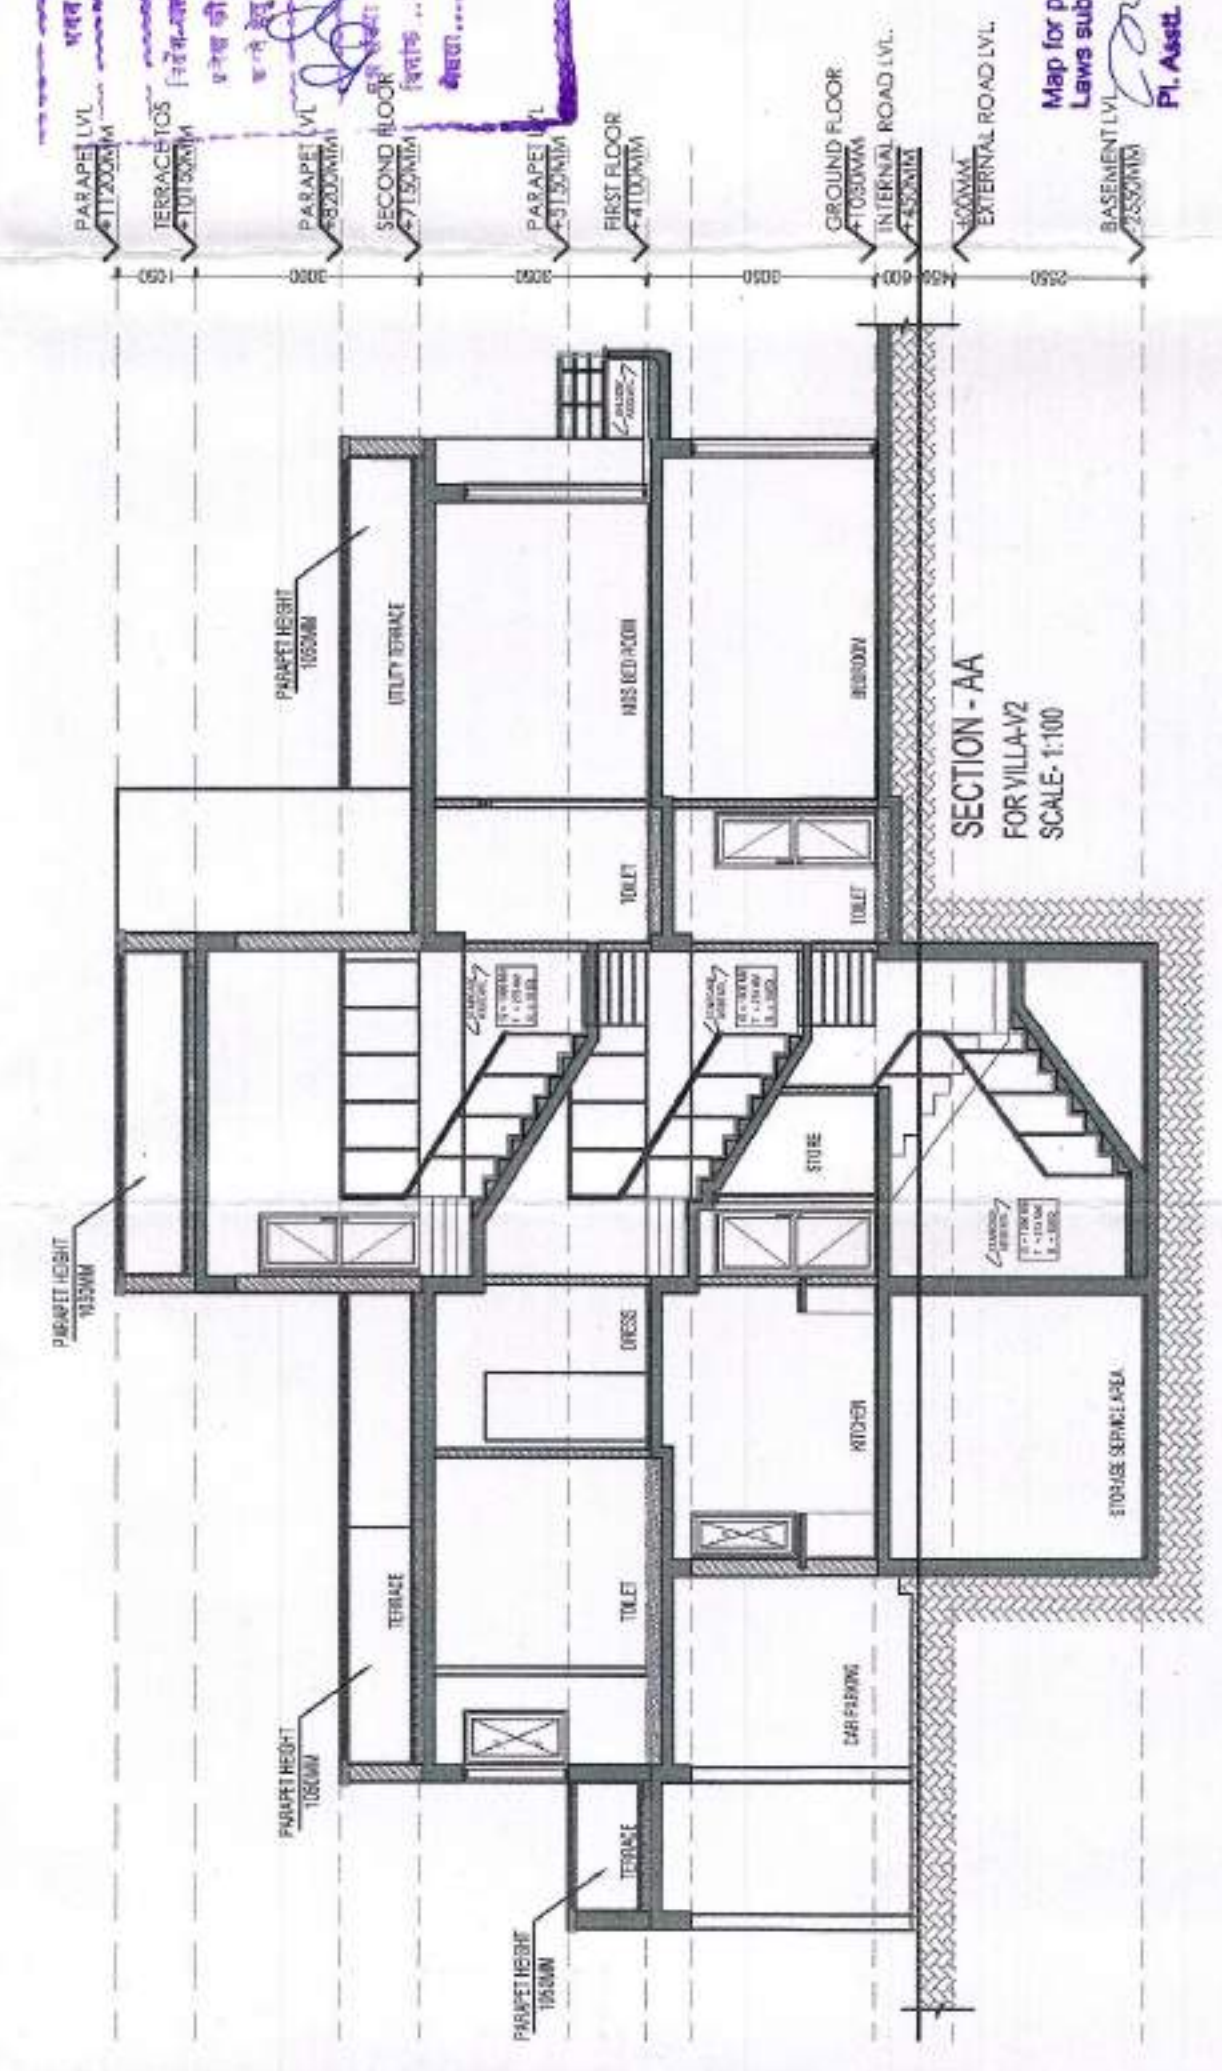

SECTION - A-A
FOR VILLAGE
SCALE: 1:100

Architect Signature
BALESHWAR PRASAD, Architect
Registration No. C-2239/2239

Owner's Signature
M/S. PRIME SET PVT. LTD.
Director/Authorized Signatory

Map for proposed Building in the Village

BLOCK-V1				BLOCK-V2			
Sr. No.	Floors	Net Covered	Refuge Area	Services in sqmts	Cut Out	FAR	Non FAR
1	BASEMENT	112.682					112.682
2	GROUND	219.115				219.115	
3	FIRST	190.52			30.875	159.645	
4	MUMTY	51.49		28.292		23.198	
TOTAL for 1 Unit		461.125		28.292	30.875	401.958	112.682
TOTAL for 21 Unit		9683.625	0	594.132	648.375	8441.118	2366.322
TOTAL for 21 Unit							

Architect
ARCOOP ASSOCIATES PVT. LTD.
Registration No. C-2239/2239

Owner's Signature
M/S. PRIME SET PVT. LTD.
Director/Authorized Signatory

Map for proposed Building in the Village

FLOOR PLANS, AREA DIAGRAM & ELEVATIONS BLOCK V2

Scale: 1:100