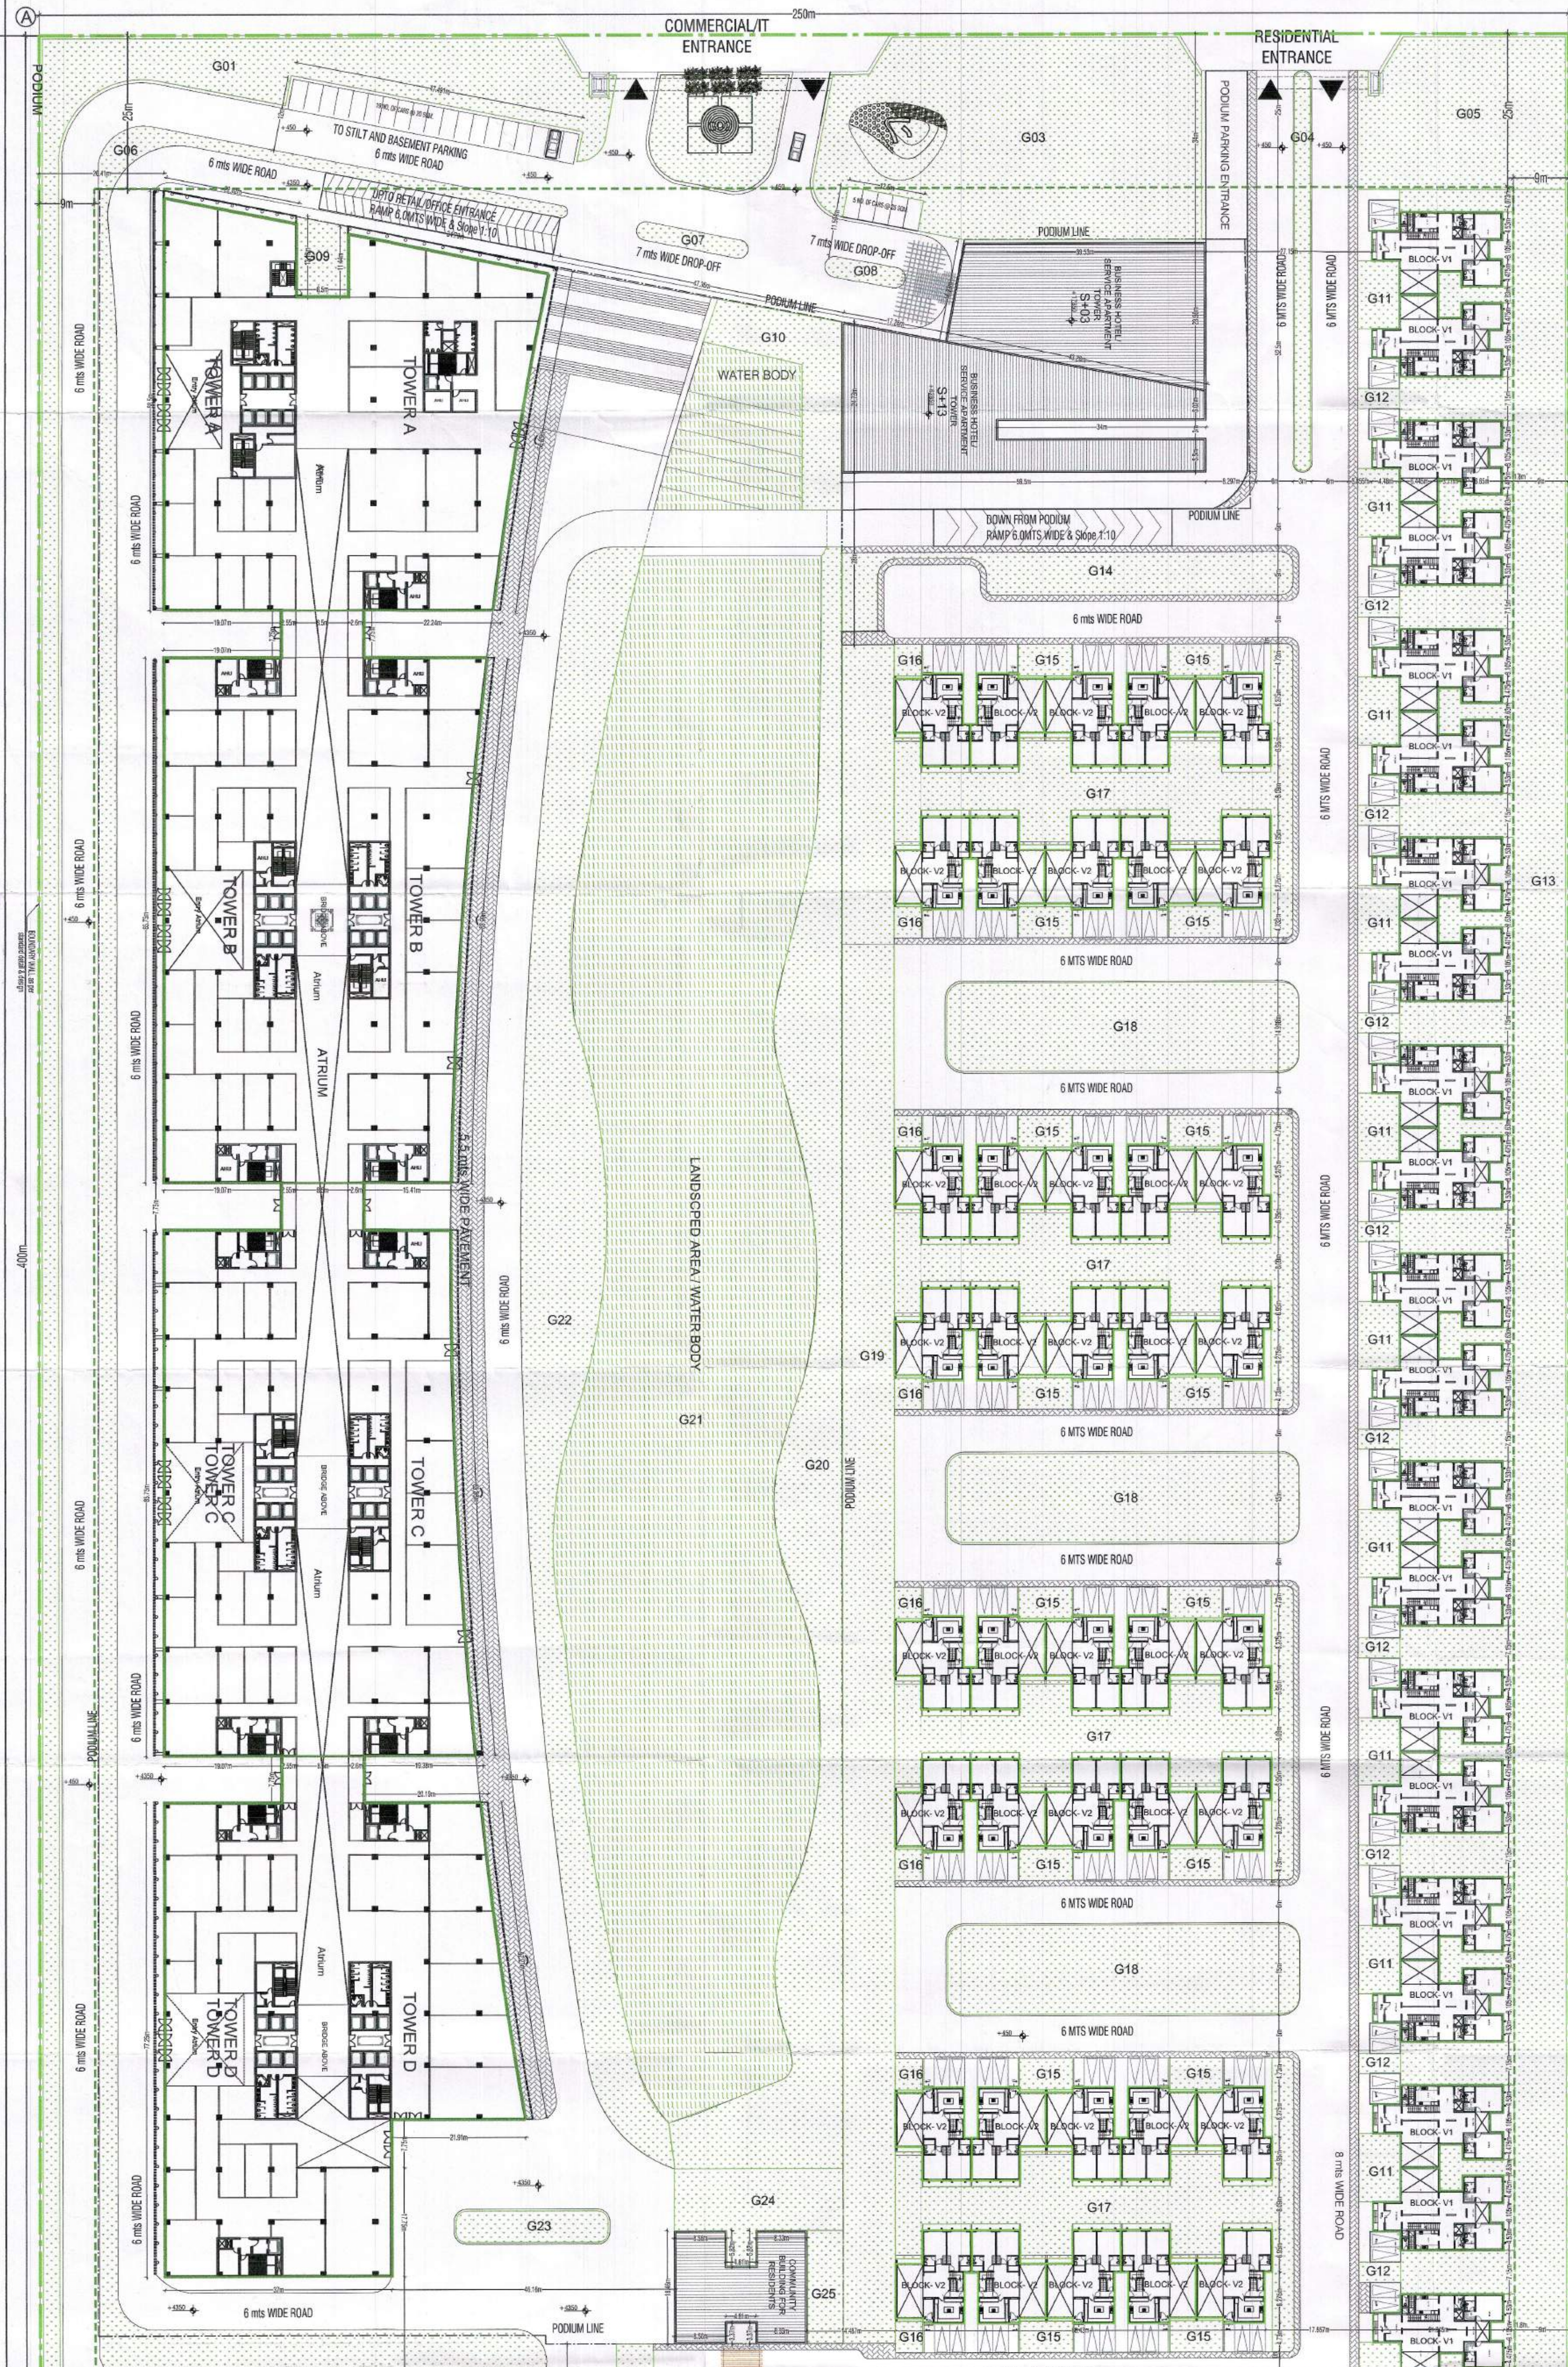


± 00

[illegible]

Notes

[illegible]

BOUNDARY WALL
SETBACK LINE
PODIUM PROFILE LINE

GREEN AREA CALCULATIONS	
ADDITION AREA	

T. NO.	AREA (SQM)	QUANTITY	Tonnage (TON)	
			a	b
01	2961.19	1	2961.19	
02	793.24	1	793.24	
03	1682.47	1	1682.47	
04	1448.131	1	1448.131	
05	1168.48	1	1168.48	
06	1987.72	1	1987.72	

22	63.00	1	53.960
28	42.45	1	42.465
29	154.20	1	204.295
310	276.35	1	226.352
311	78	10	795.020
312	22.44	15	224.803
313	1555.19	1	5945.195
314	444.88	1	444.092

Q13	44.83	14	718.083
Q16	21.03	8	284.262
Q17	794.27	4	3177.085
Q18	828.69	3	2416.082
Q19	230.22	1	2390.223
Q21	1022.9	1	2652.903
Q21	8312.08	1	8832.083
Q23	8312.08	1	8832.083

Q21	154.58	1	124.902
Q24	206.21	1	306.210
Q26	109.22	1	305.202
Q28	124.85	1	124.902
Q27	525.61	1	555.010
Q25	151.26	1	115.206

TOTAL APPROPRIATED IN 2001	25469.21
----------------------------	----------

10

1000

1000

--	--

Key Plan



—

8

5

Architect's Signature

post by
class
Architect

BALJEET KUMAR, Architect
Council of Architecture
Registration No. CA/2008/42228

WATKINS INTERNATIONAL
WATERFORD, ILL 62301, U.S.A.

Client's
S INR PRIME IT SEZ PVT. LTD.

Ph.: 26242050

PROPOSED Building Plan of IT SEZ on land
located measuring 100000 Sq mts. (license
No. NOD/2511/06/2051 of dated
11-06-2011) San Plot No-5 Sector 144,
Noida-110040 being developed by M/S

Drawing Title
SITE PLAN AREA CALCULATION

Drawing No. A-001	
Drawn BK	Checked BK
Date	Scale

08.01.13	1:400	0							
----------	-------	---	--	--	--	--	--	--	--