


ANSAL COLONY

43.18

12.0 M. WIDE ROAD

85.75

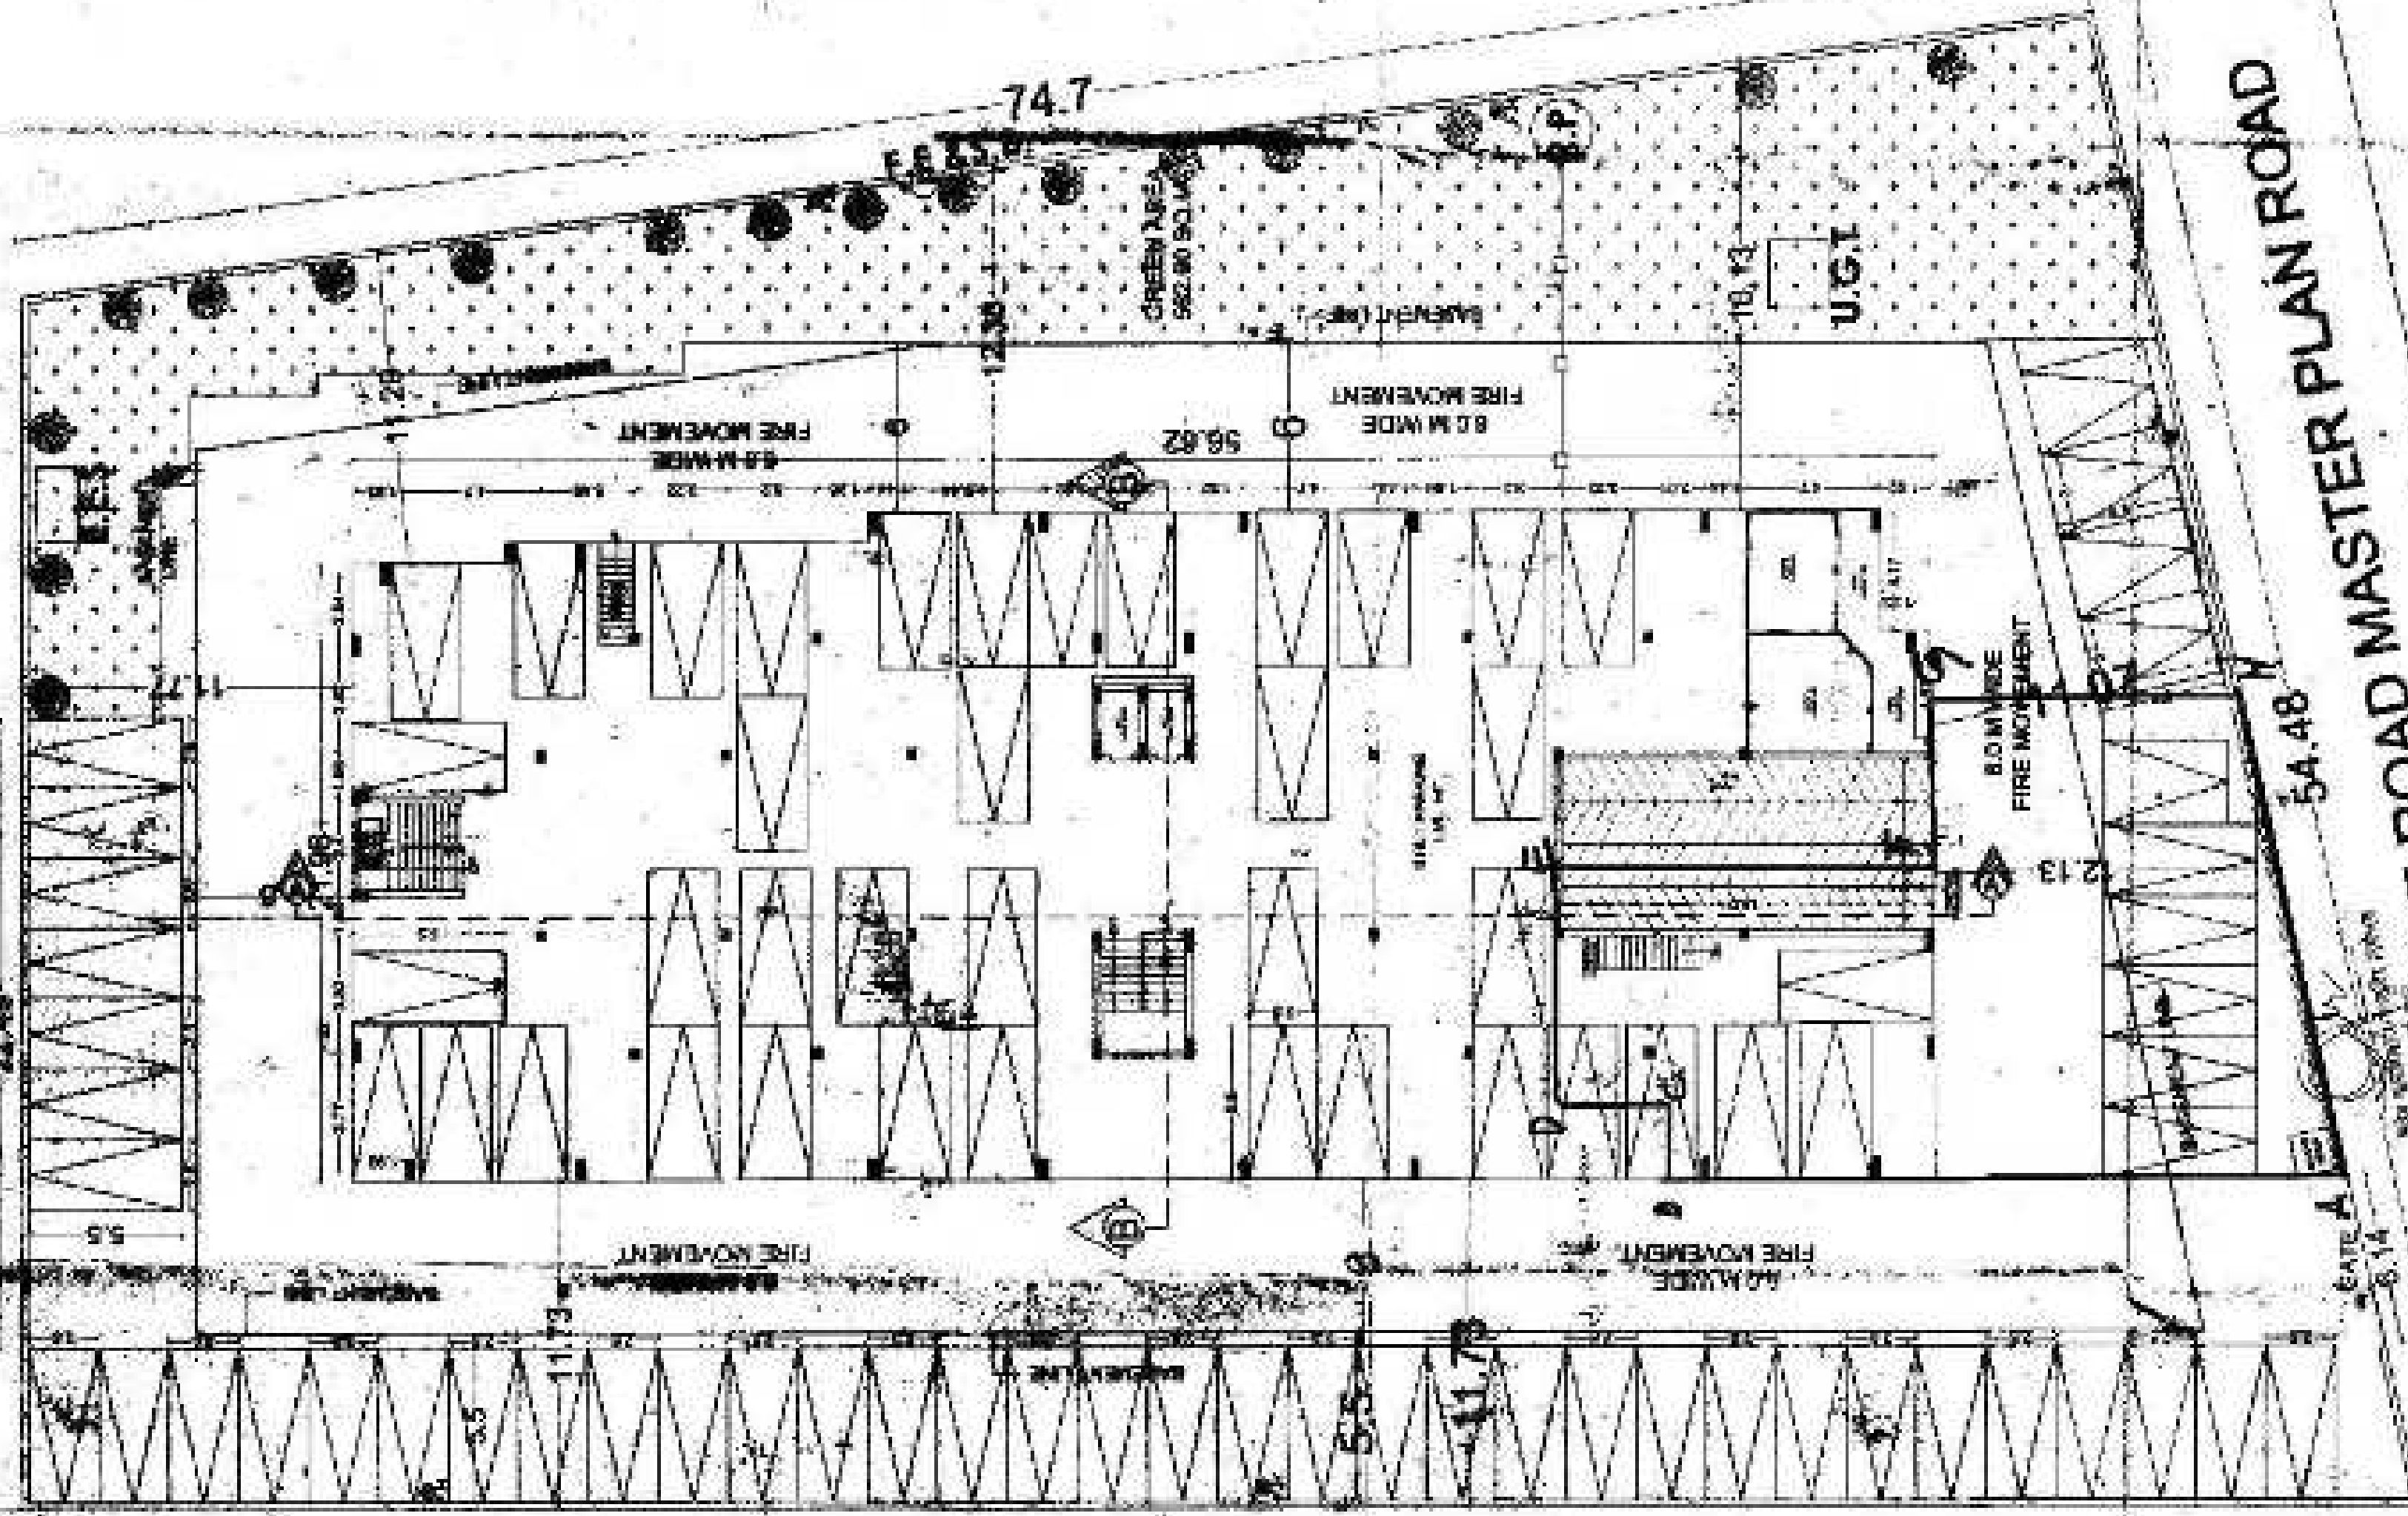

36.00 MTR WIDE ROAD MASTER PLAN ROAD


54.48

STILT PARKING PLAN

TOTAL NO. OF CARS - 42

FOR APPROVAL
SHEET NO - 3
STILT PARKING PLAN

SCALE : 1:200

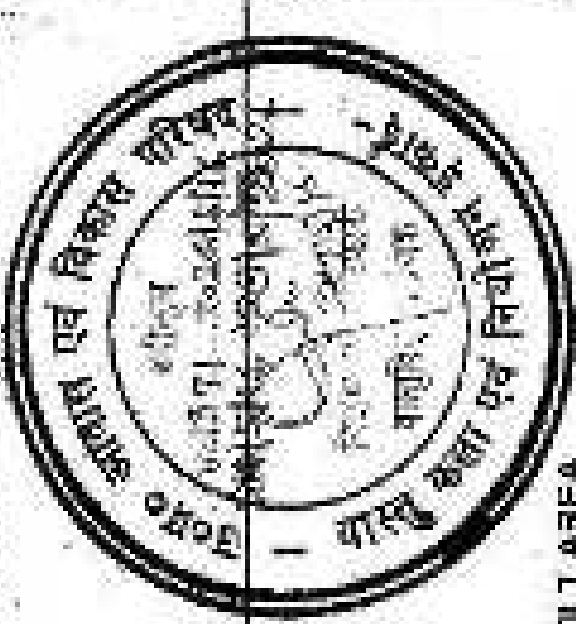

TOTAL STILT AREA
1308.08 SQ.M.

AREA (AS SHOWN IN PLAN)			
Sl. No.	Particulars	Area (sq.m)	Remarks
S1	1. 21.00 X 5.52	116.02	
S2	1. 22.00 X 12.00	264.00	
S3	1. 15.01 X 38.17	572.83	
S4	1. 8.11 X 31.43	254.90	
TOTAL		1207.75	
STAIRS		10.33	
TOTAL		1218.08	



TOTAL COMMERCIAL
1308.08 SQ.M.

AREA (AS SHOWN IN PLAN)			
Sl. No.	Particulars	Area (sq.m)	Remarks
C1	1. 4.57 X 6.03	27.56	
C2	1. 4.28 X 4.81	20.70	
TOTAL		48.26	


STILT + BASEMENT

42 + 34 = 86 CARS

PLAN OF THE PROPOSED GROUP HOUSING PROJECT
AT THE LAND IN KASARIA MOH BASTI & BASTI
NEAR JAGATI VILLAGE, NEAR
KASARIA VILLAGE, NEAR
KASARIA VILLAGE, NEAR
KASARIA VILLAGE, NEAR

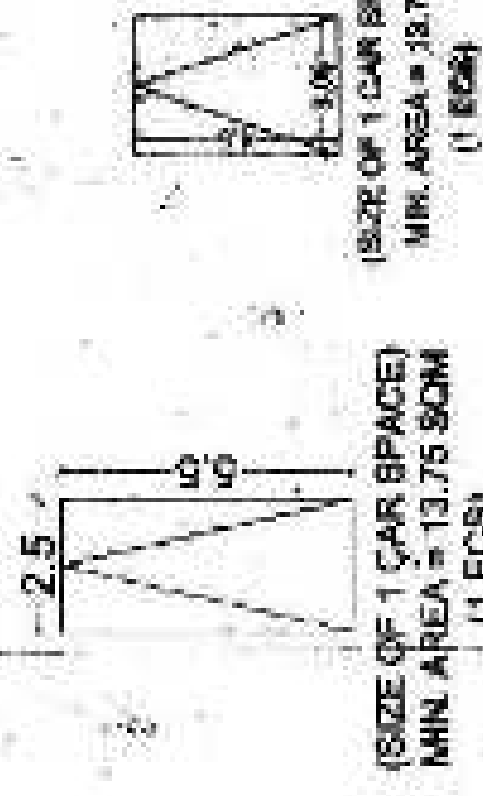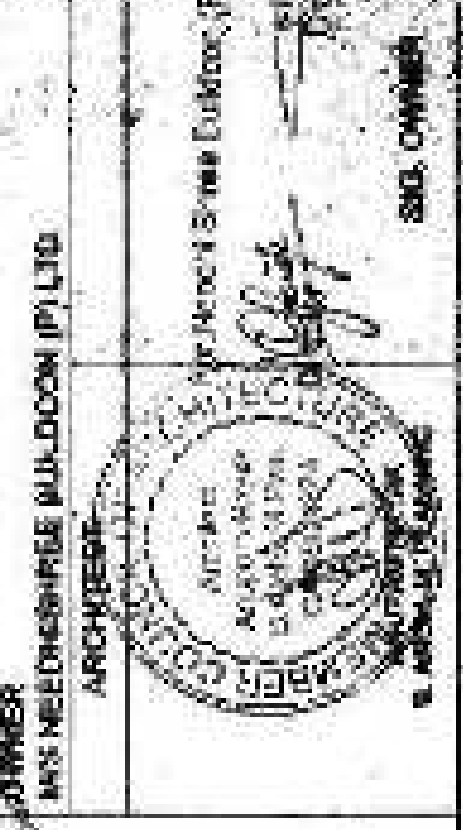

(SIZE OF 1 CAR SPACE)
MIN. AREA = 13.75 SQ.M
(1 ECS)

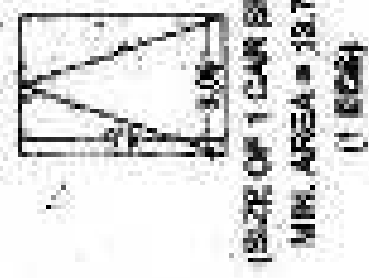


(SIZE OF 1 CAR SPACE)
MIN. AREA = 13.75 SQ.M
(1 ECS)


21.98

56.62

(FIRST FLOOR)

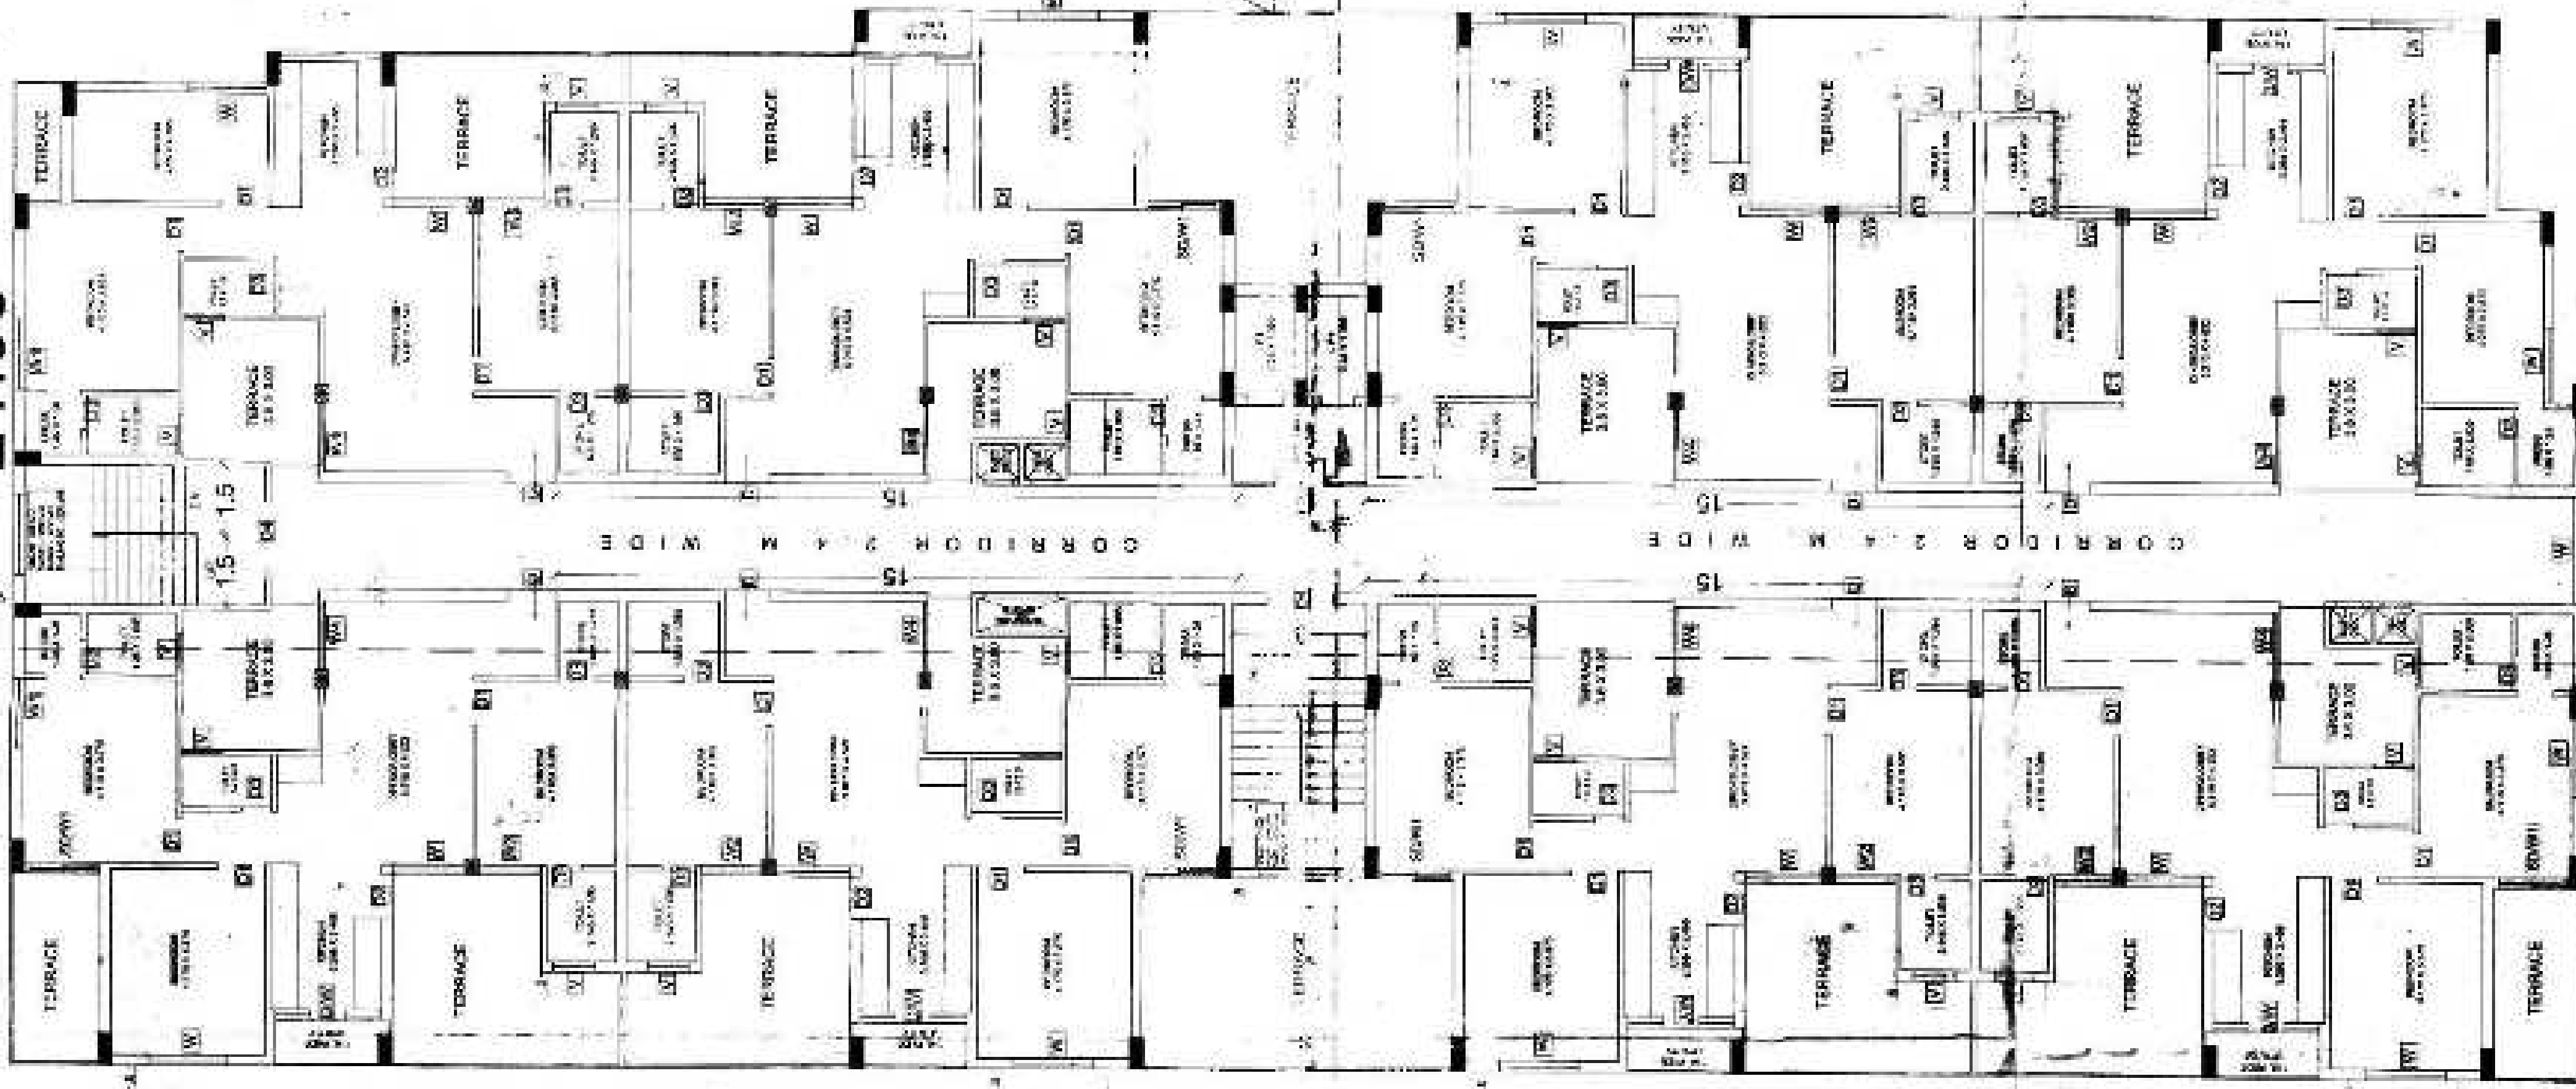


TITLE: FIRST FLOOR PLAN
FOR APPROVAL
SHEET NO. 4
SCALE: 1:100

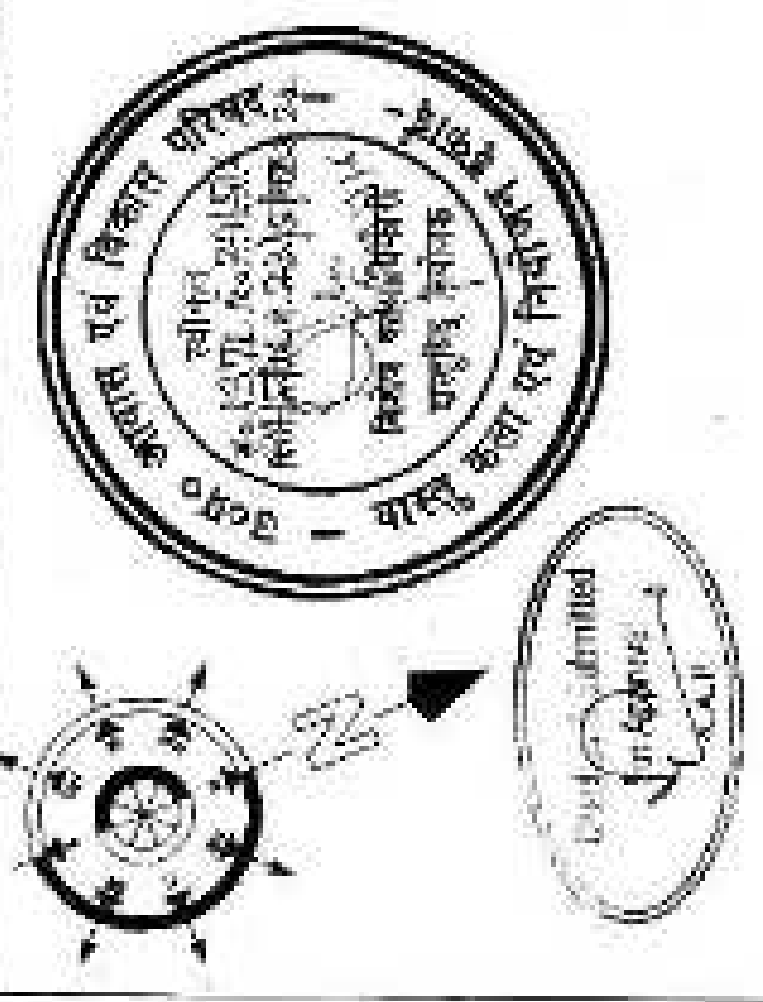

S. NO.	SYMBOL	SIZE (in mtrs.)	SILL HT.
1	D	1.05 x 2.10	-
2	D1	1.0 x 2.10	-
3	D2	0.9 x 2.10	-
4	D3	0.75 x 2.10	-
5	W	1.75 x 2.35	0.10 m.
6	W1	1.55 x 1.85	0.45 m.
7	W2	1.35 x 1.85	0.43 m.
8	W3	1.00 x 2.35	0.10 m.
9	W4	1.35 x 1.50	0.90 m.
10	D/W	7.5 x 8.75 x 2.10	1.05 m.
11	V	0.90 x 0.80	1.90 m.
12	SDW1	1.50 x 2.10	0.10 m.
13	D4	1.50 x 2.10	-


CLIENT:
PLAN OF THE PROPOSED GROUP HOUSING PROJECT
OF "ORNATE" APARTMENT
AT THE LAND IN KHASRA NOS 8320/1 & 8321/1A
SCHEME NO. 11, JAGRITI VIHAR, NEAR
SARVODAYA VIHAR, MEERUT, (U.P.)
OWNER
M/S NEEDHISHREE BUILDCON (P) LTD.
ARCHITECT
B. ARUNACHALAYAK
B. ARUNACHALAYAK
PLOT NO. 11, SHREE BUILDCON (P) LTD.
SIG. OWNER

21.98

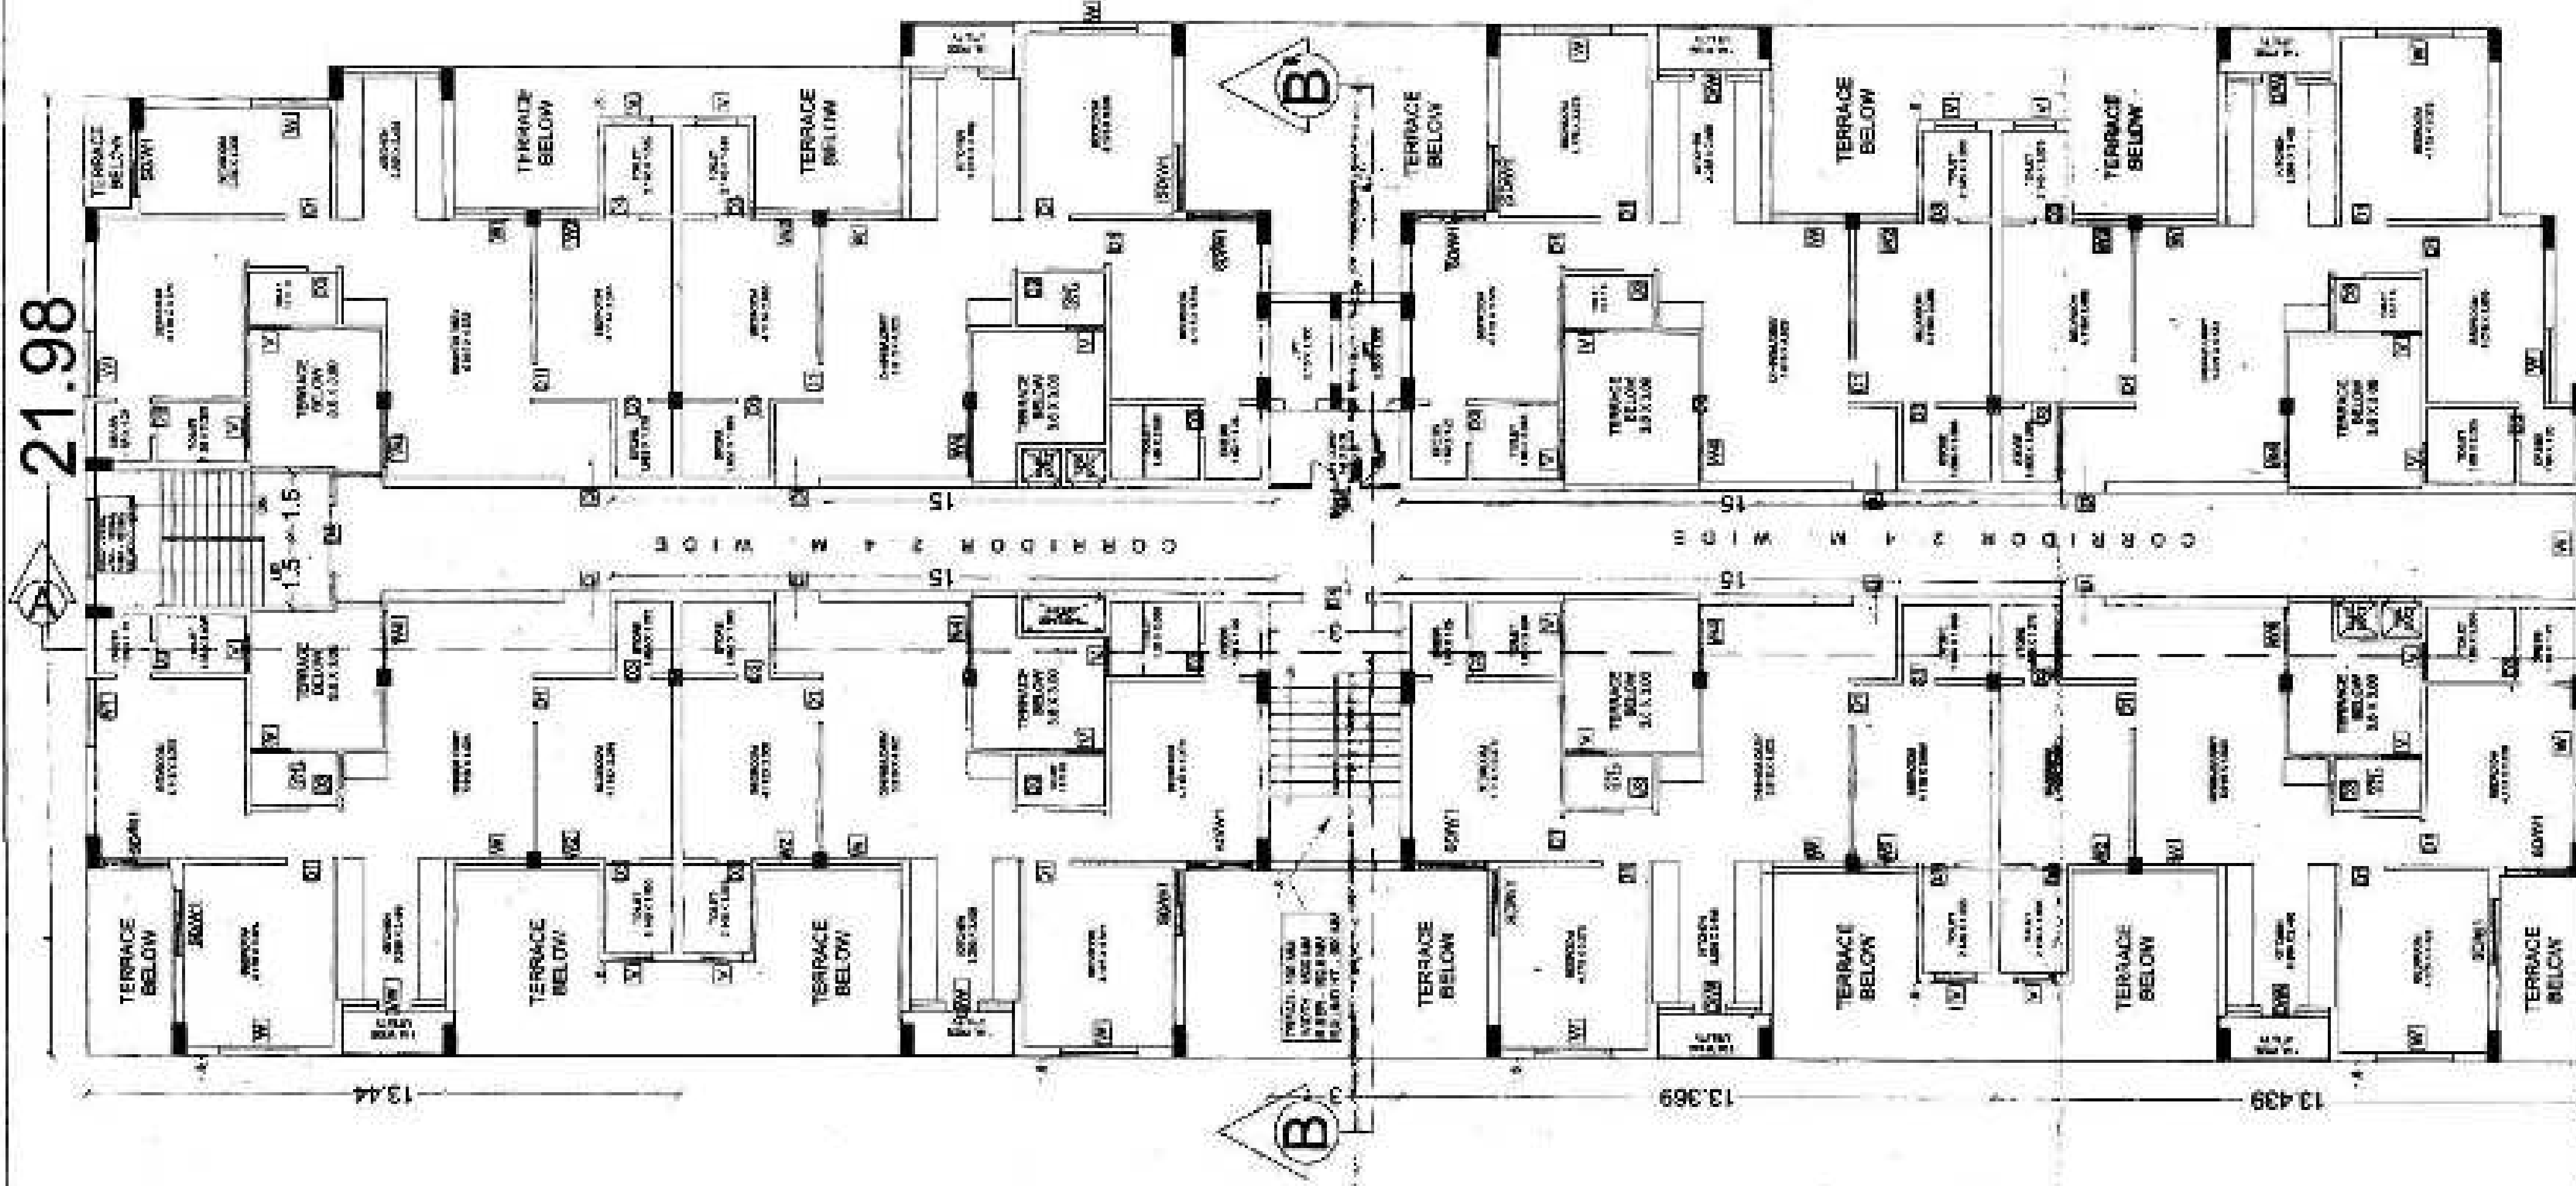

(IInd, IIIRD, IVth, Vth, VIth, VIIth & IXth FLOOR PLAN)

56.62

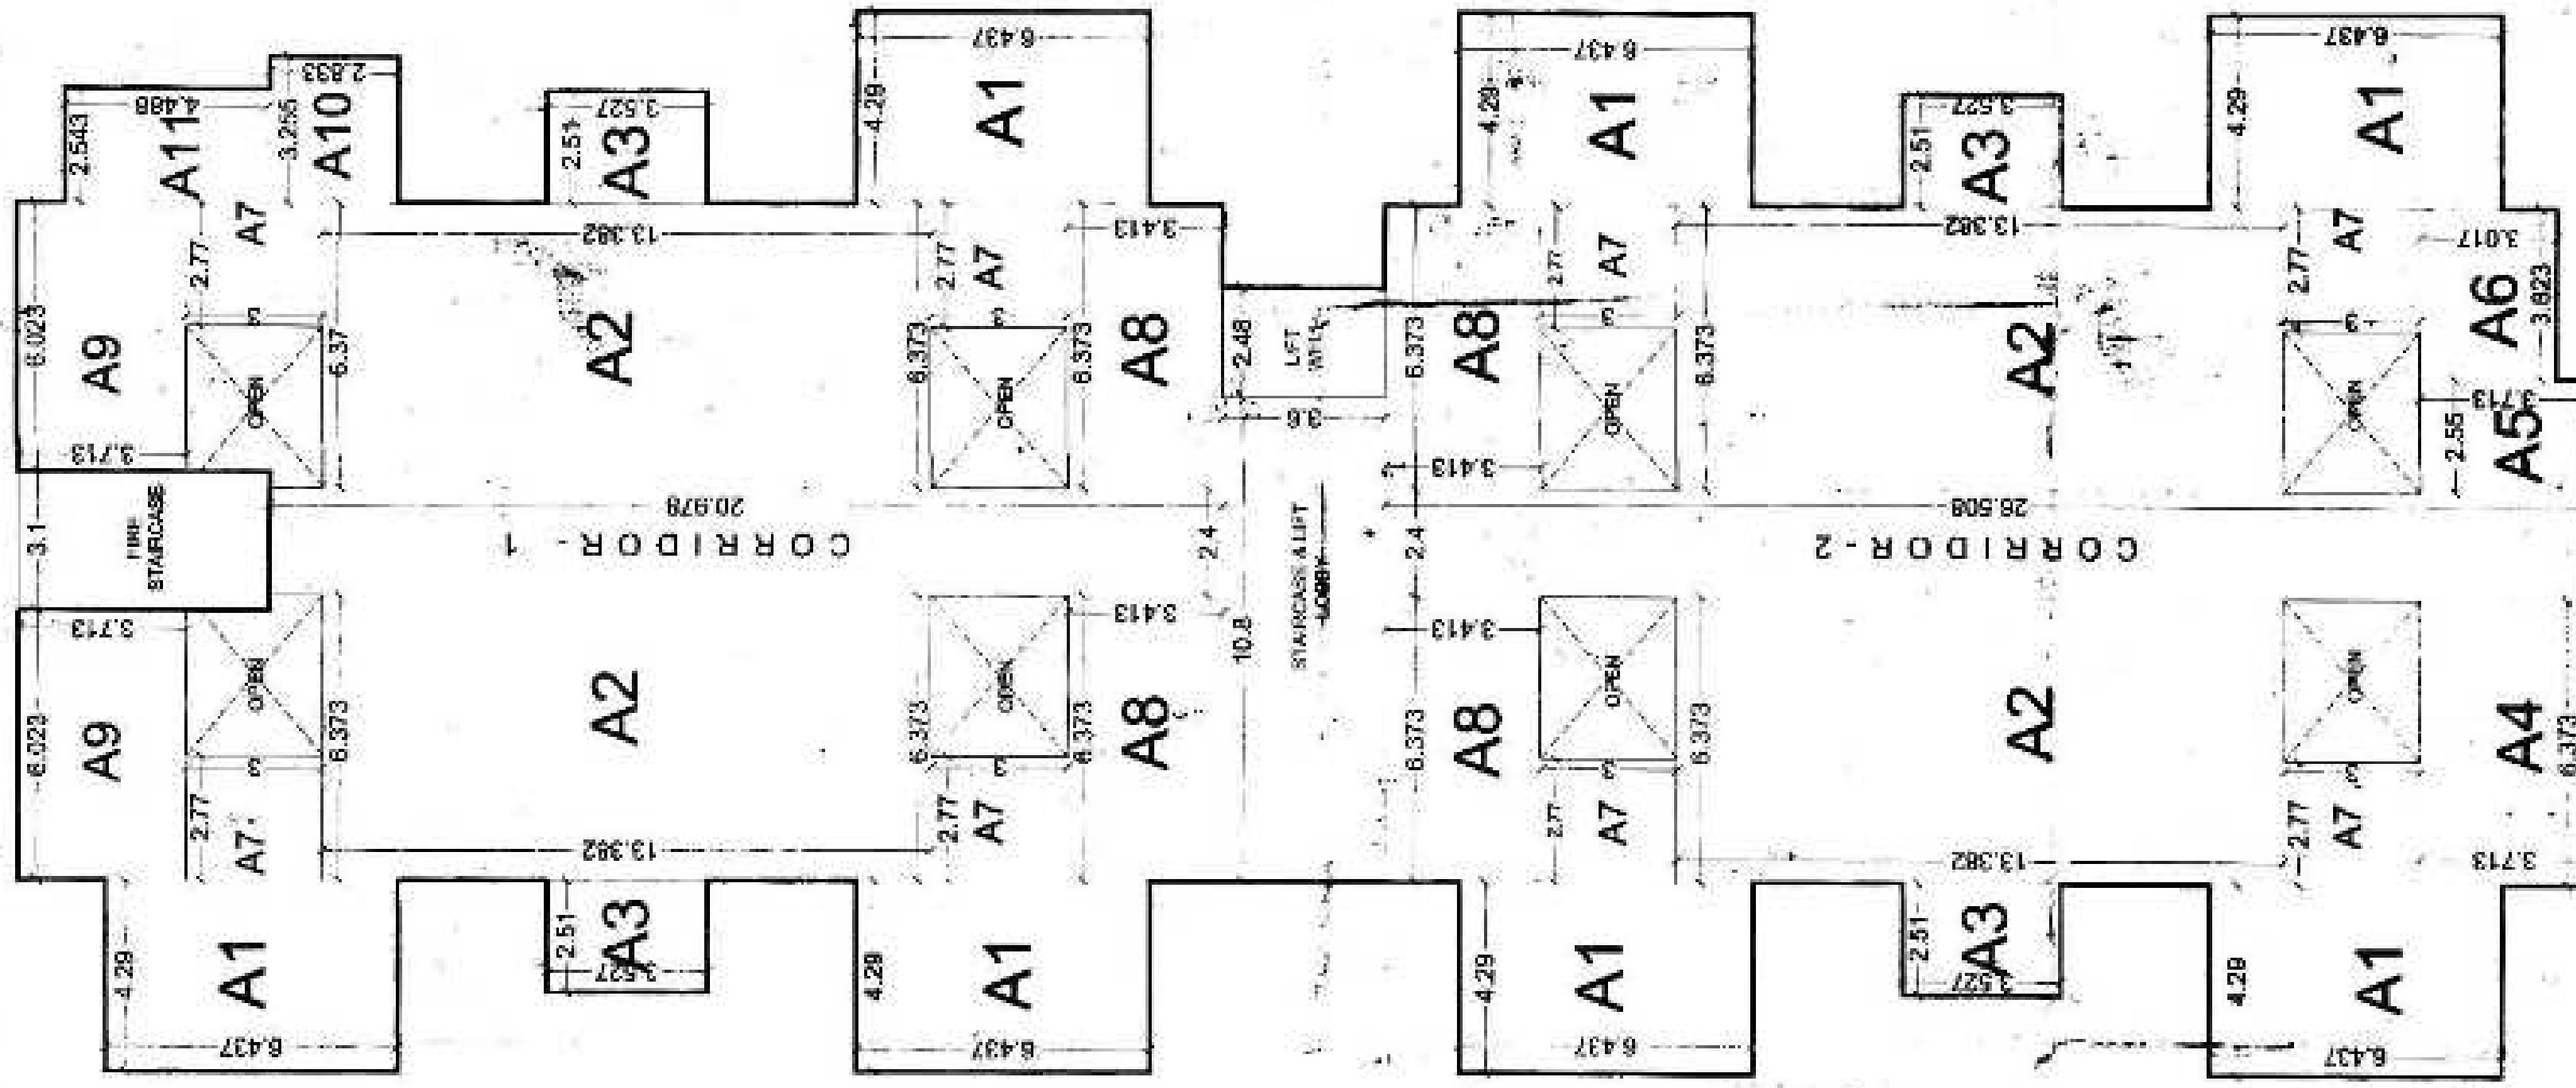

AREA DIVISION
(IInd, IIIRD, IVth, Vth, VIth, VIIth, VIIIth & IXth FLOOR)

TITLE: FOR APPROVAL
SHEET NO. 8
SCALE: 1:100



GROUP HOUSING PROJECT OF "ORNATE"
APARTMENT (typical floor)

Symbol	Qty	Length (m.)	Width (m.)	Area (Sq.m.)
A1	7	4.290	6.437	193.30
A2	4	6.373	13.382	241.13
A3	4	2.510	3.527	35.41
A4	1	6.373	3.713	23.66
A5	1	2.550	3.713	9.47
A6	1	3.823	3.017	11.53
A7	8	2.770	3.000	66.48
A8	4	6.373	3.413	87.00
A9	2	6.023	3.713	44.73
A10	1	3.255	2.833	9.27
A11	1	2.543	4.488	11.41
CORRIDOR-1	1	2.400	20.978	50.35
CORRIDOR-2	1	2.400	26.508	63.62
STAIRS & LIF	1	10.800	3.600	38.88
Total Area				986.21

S. NO.	SYMBOL	SIZE (in mts.)	SILL HT.
1	D	1.05 x 2.10	-
2	D1	1.0 x 2.10	-
3	D2	0.9 x 2.10	-
4	D3	0.75 x 2.10	-
5	W	1.75 x 2.35	0.10 m.
6	W1	1.55 x 1.65	0.45 m.
7	W2	1.35 x 1.65	0.45 m.
8	W3	1.00 x 2.35	0.10 m.
9	W4	1.35 x 1.50	0.80 m.
10	DW	75+9+75 x 2.10	1.05 m.
11	V	0.90 x 0.60	1.90 m.
12	SDW1	1.50 x 2.10	0.10 m.

CLIENT:-
PLAN OF THE PROPOSED GROUP HOUSING PROJECT
OF "ORNATE" APARTMENT
AT THE LAND IN KHASRA NOS. 11, 12, 13, 1000



For Head of the Division (P) Ltd.
DIRECTOR
SIG. OWNER

ARCHITECT

M/S NEEDHISHREE BUILDCON (P) LTD.




Checked & Submitted
 ✓
 Mr. [Name]

2015

**PLAN OF THE PROPOSED GROUP HOUSING PROJECT
OF "ORNATE" APARTMENT
AT THE LAND IN KHASRA NO. 6320V, SURNAME
SCHEME NO. 11, JAGRITI VIHAR, NEAR, SARVODAYA
SARVODAYA VIHAR, MEERUT, U.P. (M.P. 107)
TO THE GROUP HOUSING PROJECT
OWNER
M/S. NISHREE BLUE OCEAN PVT. LTD.**

ARCHITECT

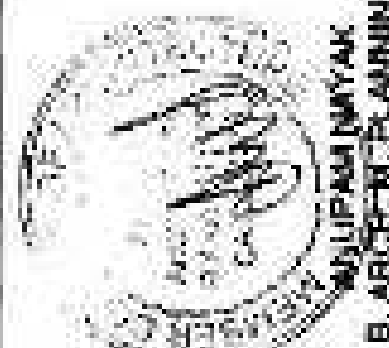

Author's address: Department of Mathematics, University of California at San Diego, La Jolla, CA 92037, USA.
E-mail: shashank@ucsd.edu

ESTIMATED 2008






GROUP HOUSING PROJECT OF "ORNATE"
APARTMENT (tenth floor)

Symbol	Qty	Length (m.)	Width (m.)	Area (sq.m.)
A1	6	4.200	6.437	165.69
A2	2	5.373	13.382	170.57
A3	2	2.510	3.527	17.77
A4	1	6.373	3.713	24.66
A5	1	2.500	3.753	9.47
A6	1	3.823	3.057	11.53
A7	6	2.770	3.000	49.86
A8	4	6.373	3.413	87.00
A9	2	6.373	3.806	86.75
A10	2	2.510	1.878	9.41
CO-HOLDER-1	1	2.400	23.978	50.35
CO-HOLDER-2	1	2.400	22.795	54.71
LIFT LOBBY	1	30.800	9.400	38.98
Total AREA				775.60

NO.	SYMBOL	SIZE (in ints.)	SILL HT.
1	D	1.05 x 2.10	-
2	D1	1.0 x 2.10	-
3	D2	0.9 x 2.10	-
4	D3	0.75 x 2.10	-
5	W	1.75 x 2.35	0.15 m.
6	W1	1.55 x 1.65	0.45 m.
7	W2	1.35 x 1.85	0.45 m.
8	W3	1.00 x 2.35	0.15 m.
9	W4	1.35 x 1.50	0.90 m.
10	DW	.75+8+.75 x 2.10	1.05 m.
11	V	0.90 x 0.60	1.90 m.


CLIENT: PLAN OF THE PROPOSED GROUP HOUSING PROJECT
OF "ORNATE" APARTMENT
AT THE LAND IN KHASRA NOS 6320/4, 6320/5
SCHEME NO. 1, JAGRUTI VIHAR, BEAR
DISTRICT, MADHIA PRADESH
OWNER: M/S. NEEDHISHREE BUILDCON PVT. LTD.
B-20, GATEWAY, KOTWADI, PUNE-411005

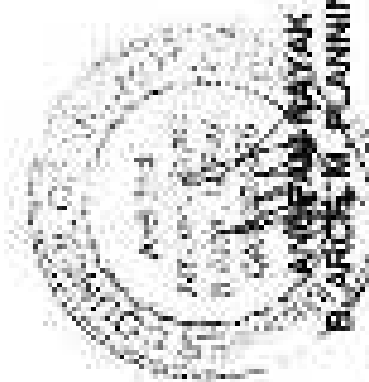


For Health Share Employees: TM

100

SIG. OWYER

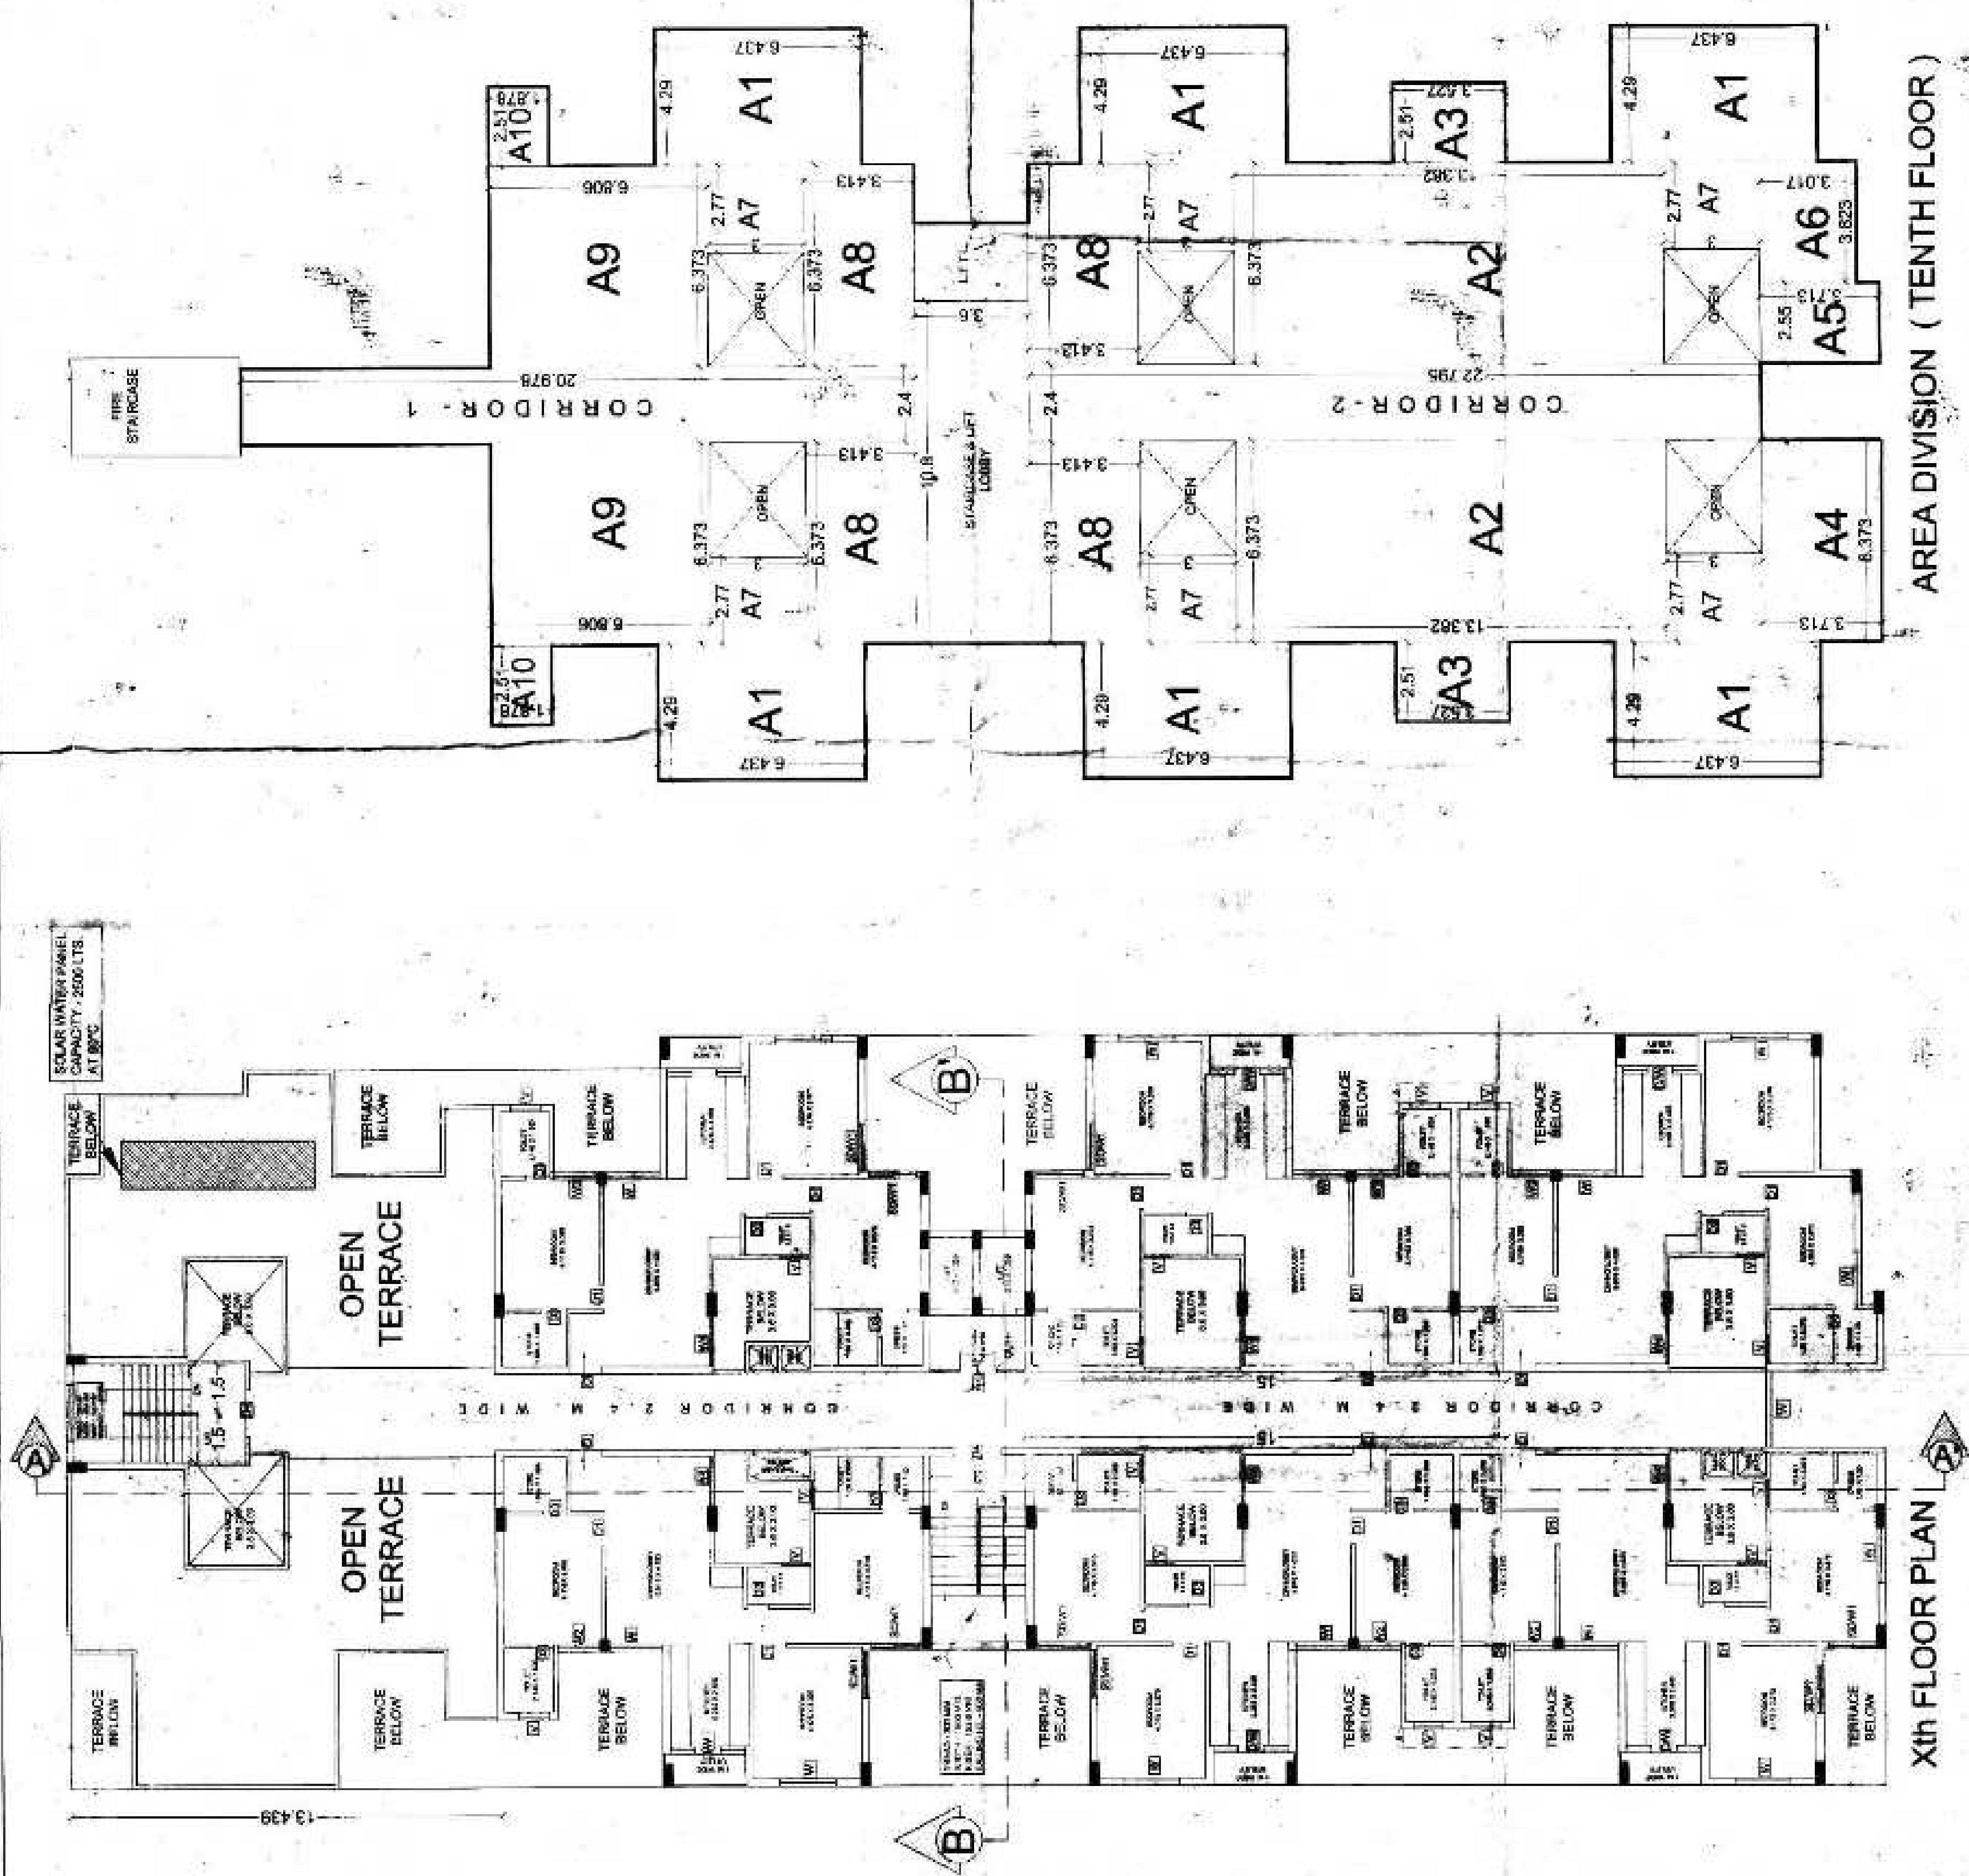

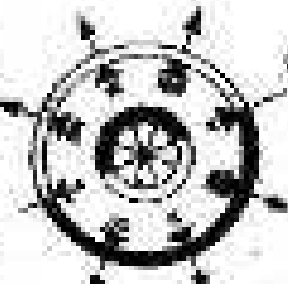

Checked & Submitted
ForWARDED
A.A.P.

PLAN OF THE PROPOSED GROUP HOUSING PROJECT
OF "URBANE" APARTMENT
AT THE LAND IN KHASRA NOS 6225, 7, KITEGAR, 170
SCHEME NO. 11, JAGRITI VIHAR, NEHRU
SARODAYA VIHAR, MEERUT, (U.P.) DIST. OF MUMBAI-400 047 (M)
OWNER
M/S NEEDHISHREE BUILDCON (P) LTD.
ARCHITECT



For Nuptial School Bulletin: (7) List

 District

SUB. COUNCILORS

■ **CHANGING THE PICTURE**
 AND IMPROVING THE QUALITY
 OF THE PICTURE

INTERFACE FLOOR PLAN

56.62

22



Cherished & Sublimated
Ever Remembered

PLAN OF THE PROPOSED GROUP HOUSING PROJECT
OF "ORNATE" APARTMENT
AT THE LAND IN KHAGRA NOS 6320/1 & 6321/1
SCHEME NO. 11, JAGRITI VIHAR, NEAR S. P. KUTERAR
SARVODAYA VIHAR, MEERUT, (U.P.)

ARCHITECT



For Material Safety Bulletin (MSB) 101, visit www.msb101.com

[Signature]
Director

ANURAM KAYAK
B. ARCH. M. PLANNING

BRUNNEN


FOR APPLICATION

SHEET NO. 10

SAMPLE - 1:4000

TITLE:


EAST SIDE ELEVATION

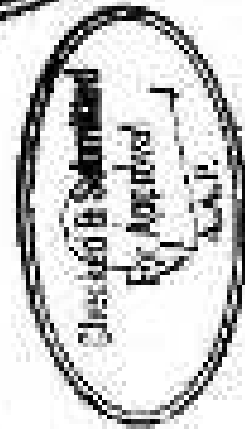

CLIENT-

**PLAN OF THE PROPOSED GROUP HOUSING PROJECT
OF "ORNATE" APARTMENT**
**AT THE LAND IN KHASRA NOS 6320/1 & 6321/1
SCHEME NO. 11, JAGRITI VIHAR, NEAR S.P. ARERBER,
SARVODAYA VIHAR, MEERUT, (U.P.)**
OWNER
M/S NEEDHISHREE BUILDCON (P) LTD.


ARCHITECT


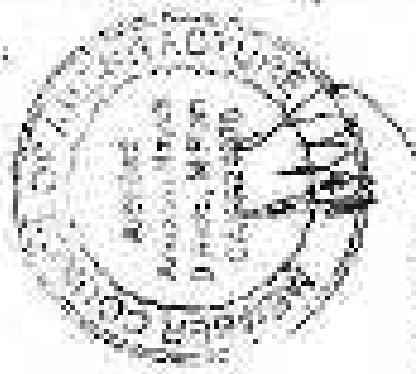


ANUPAM NAYAK
B. ARCH. M. PLANNING

SIG. OWNER

EAST SIDE ELEVATION

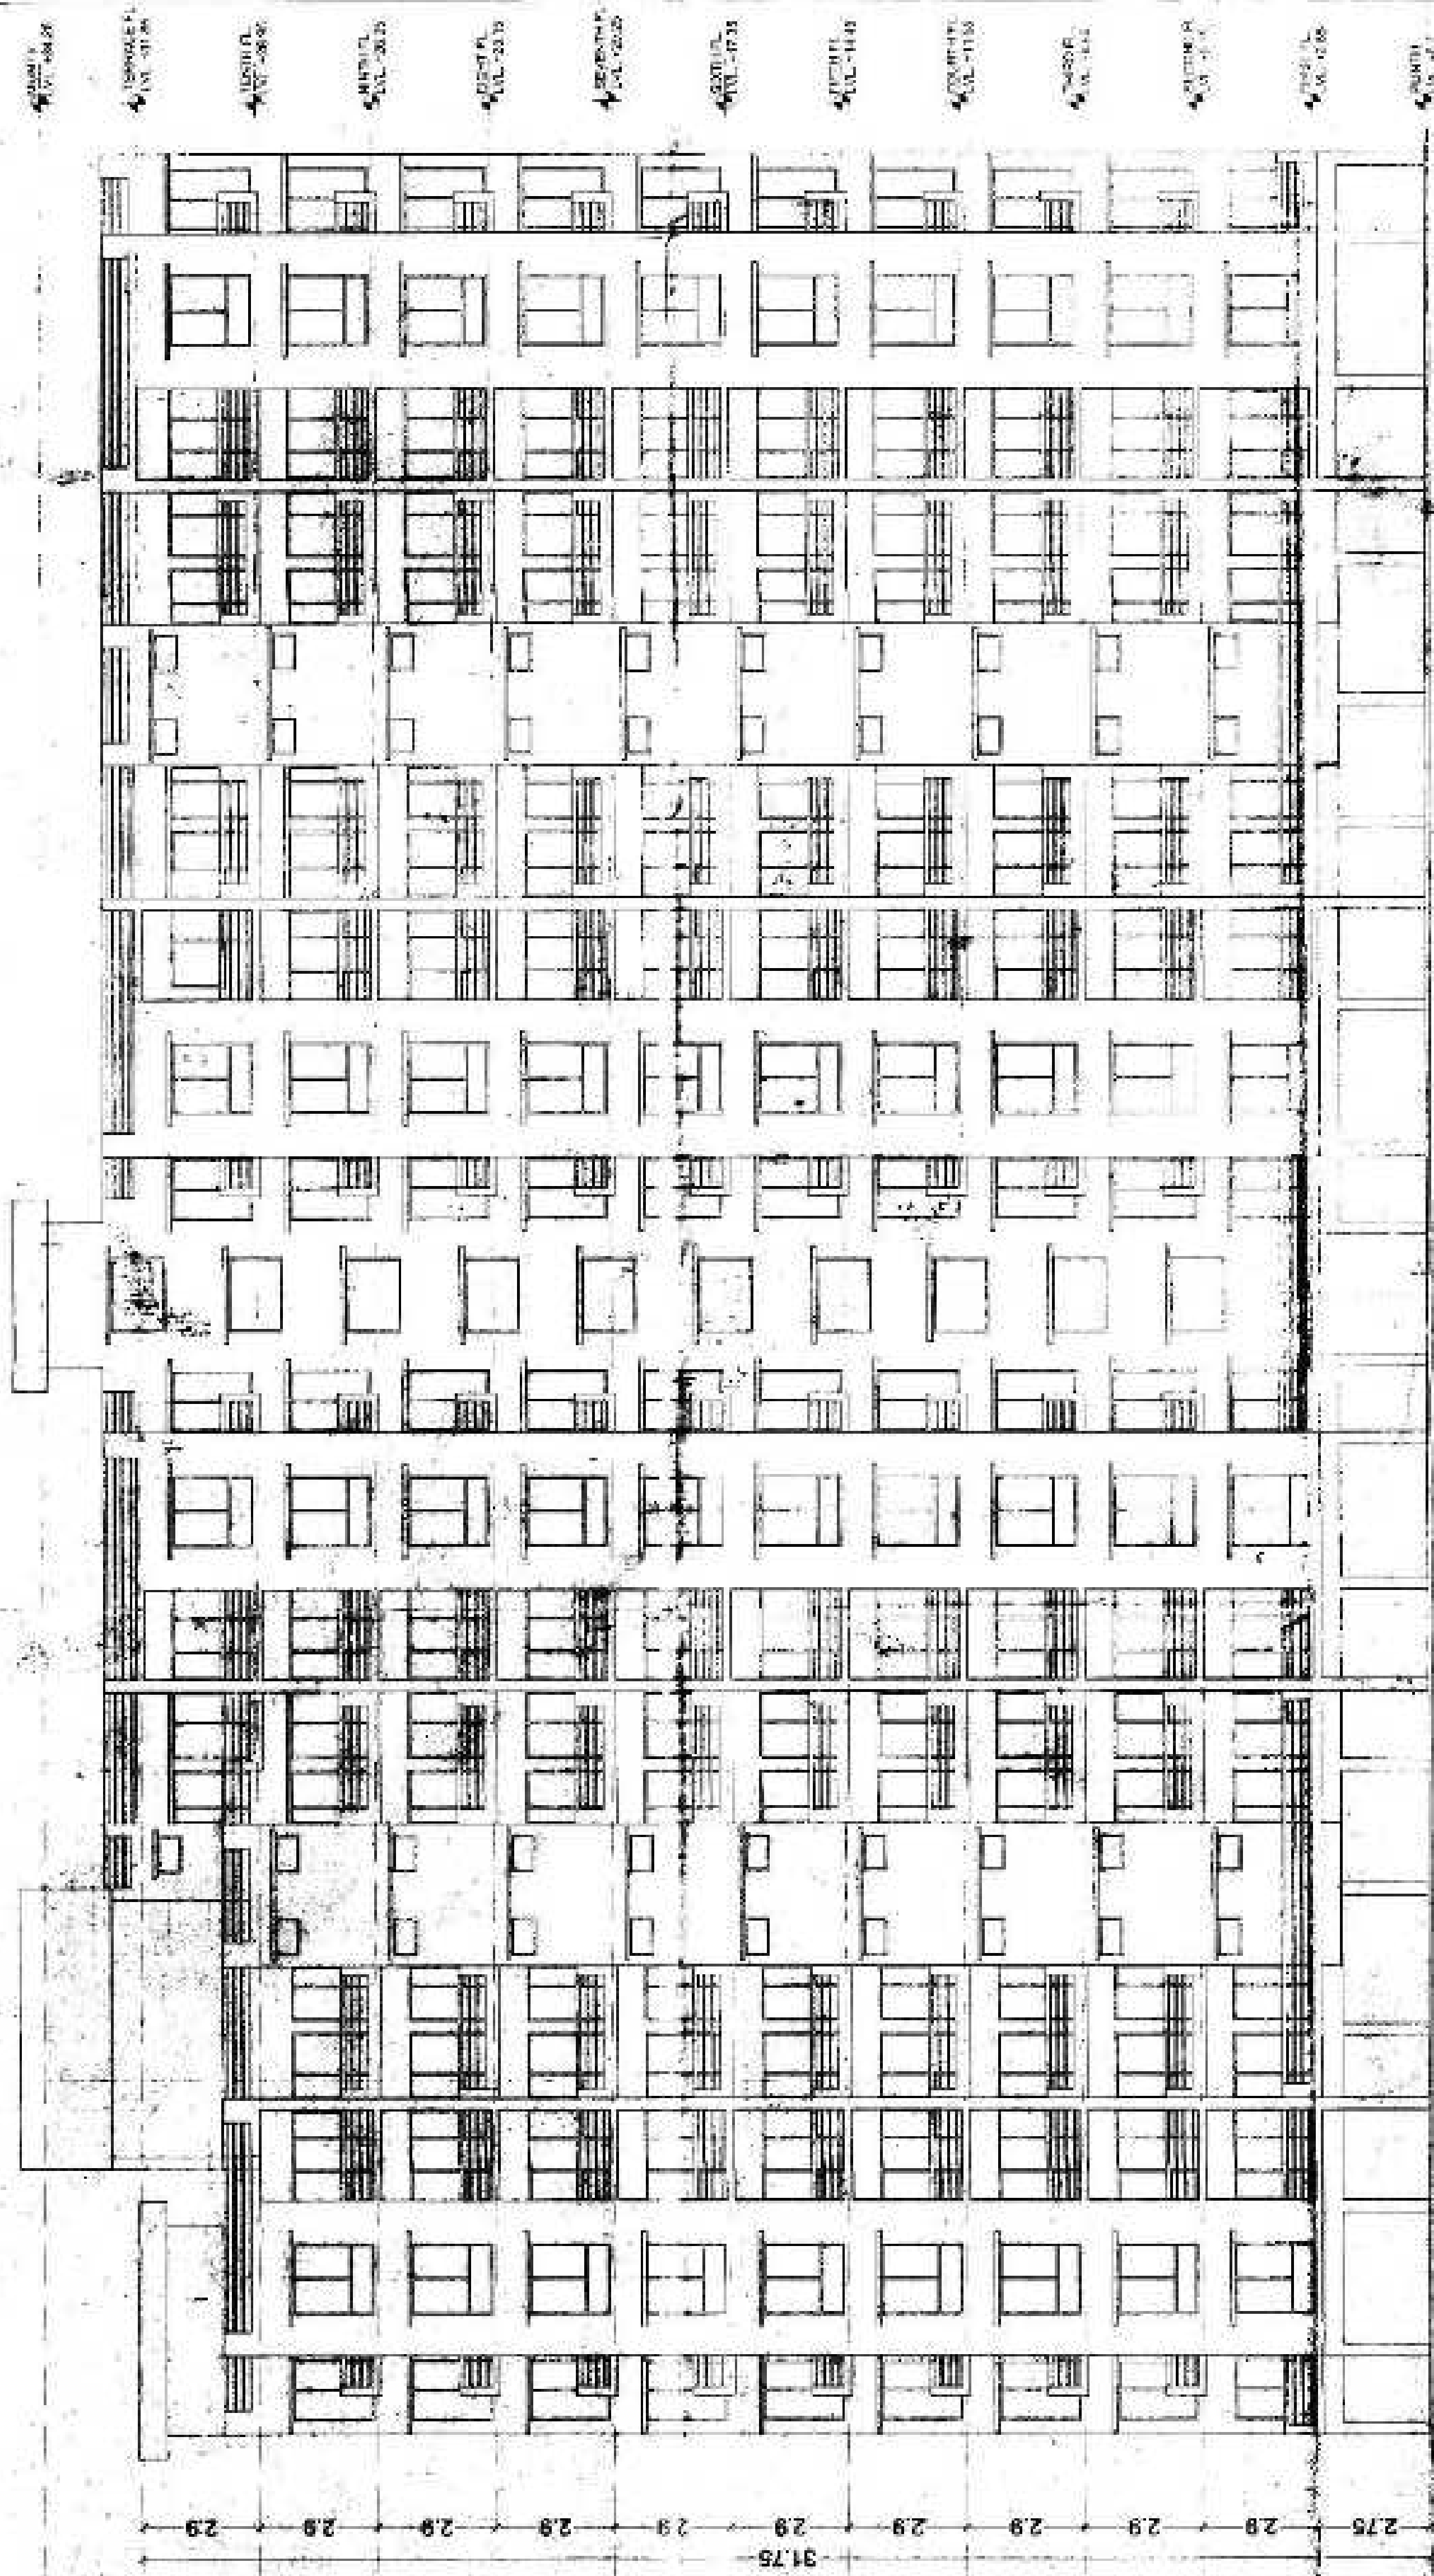

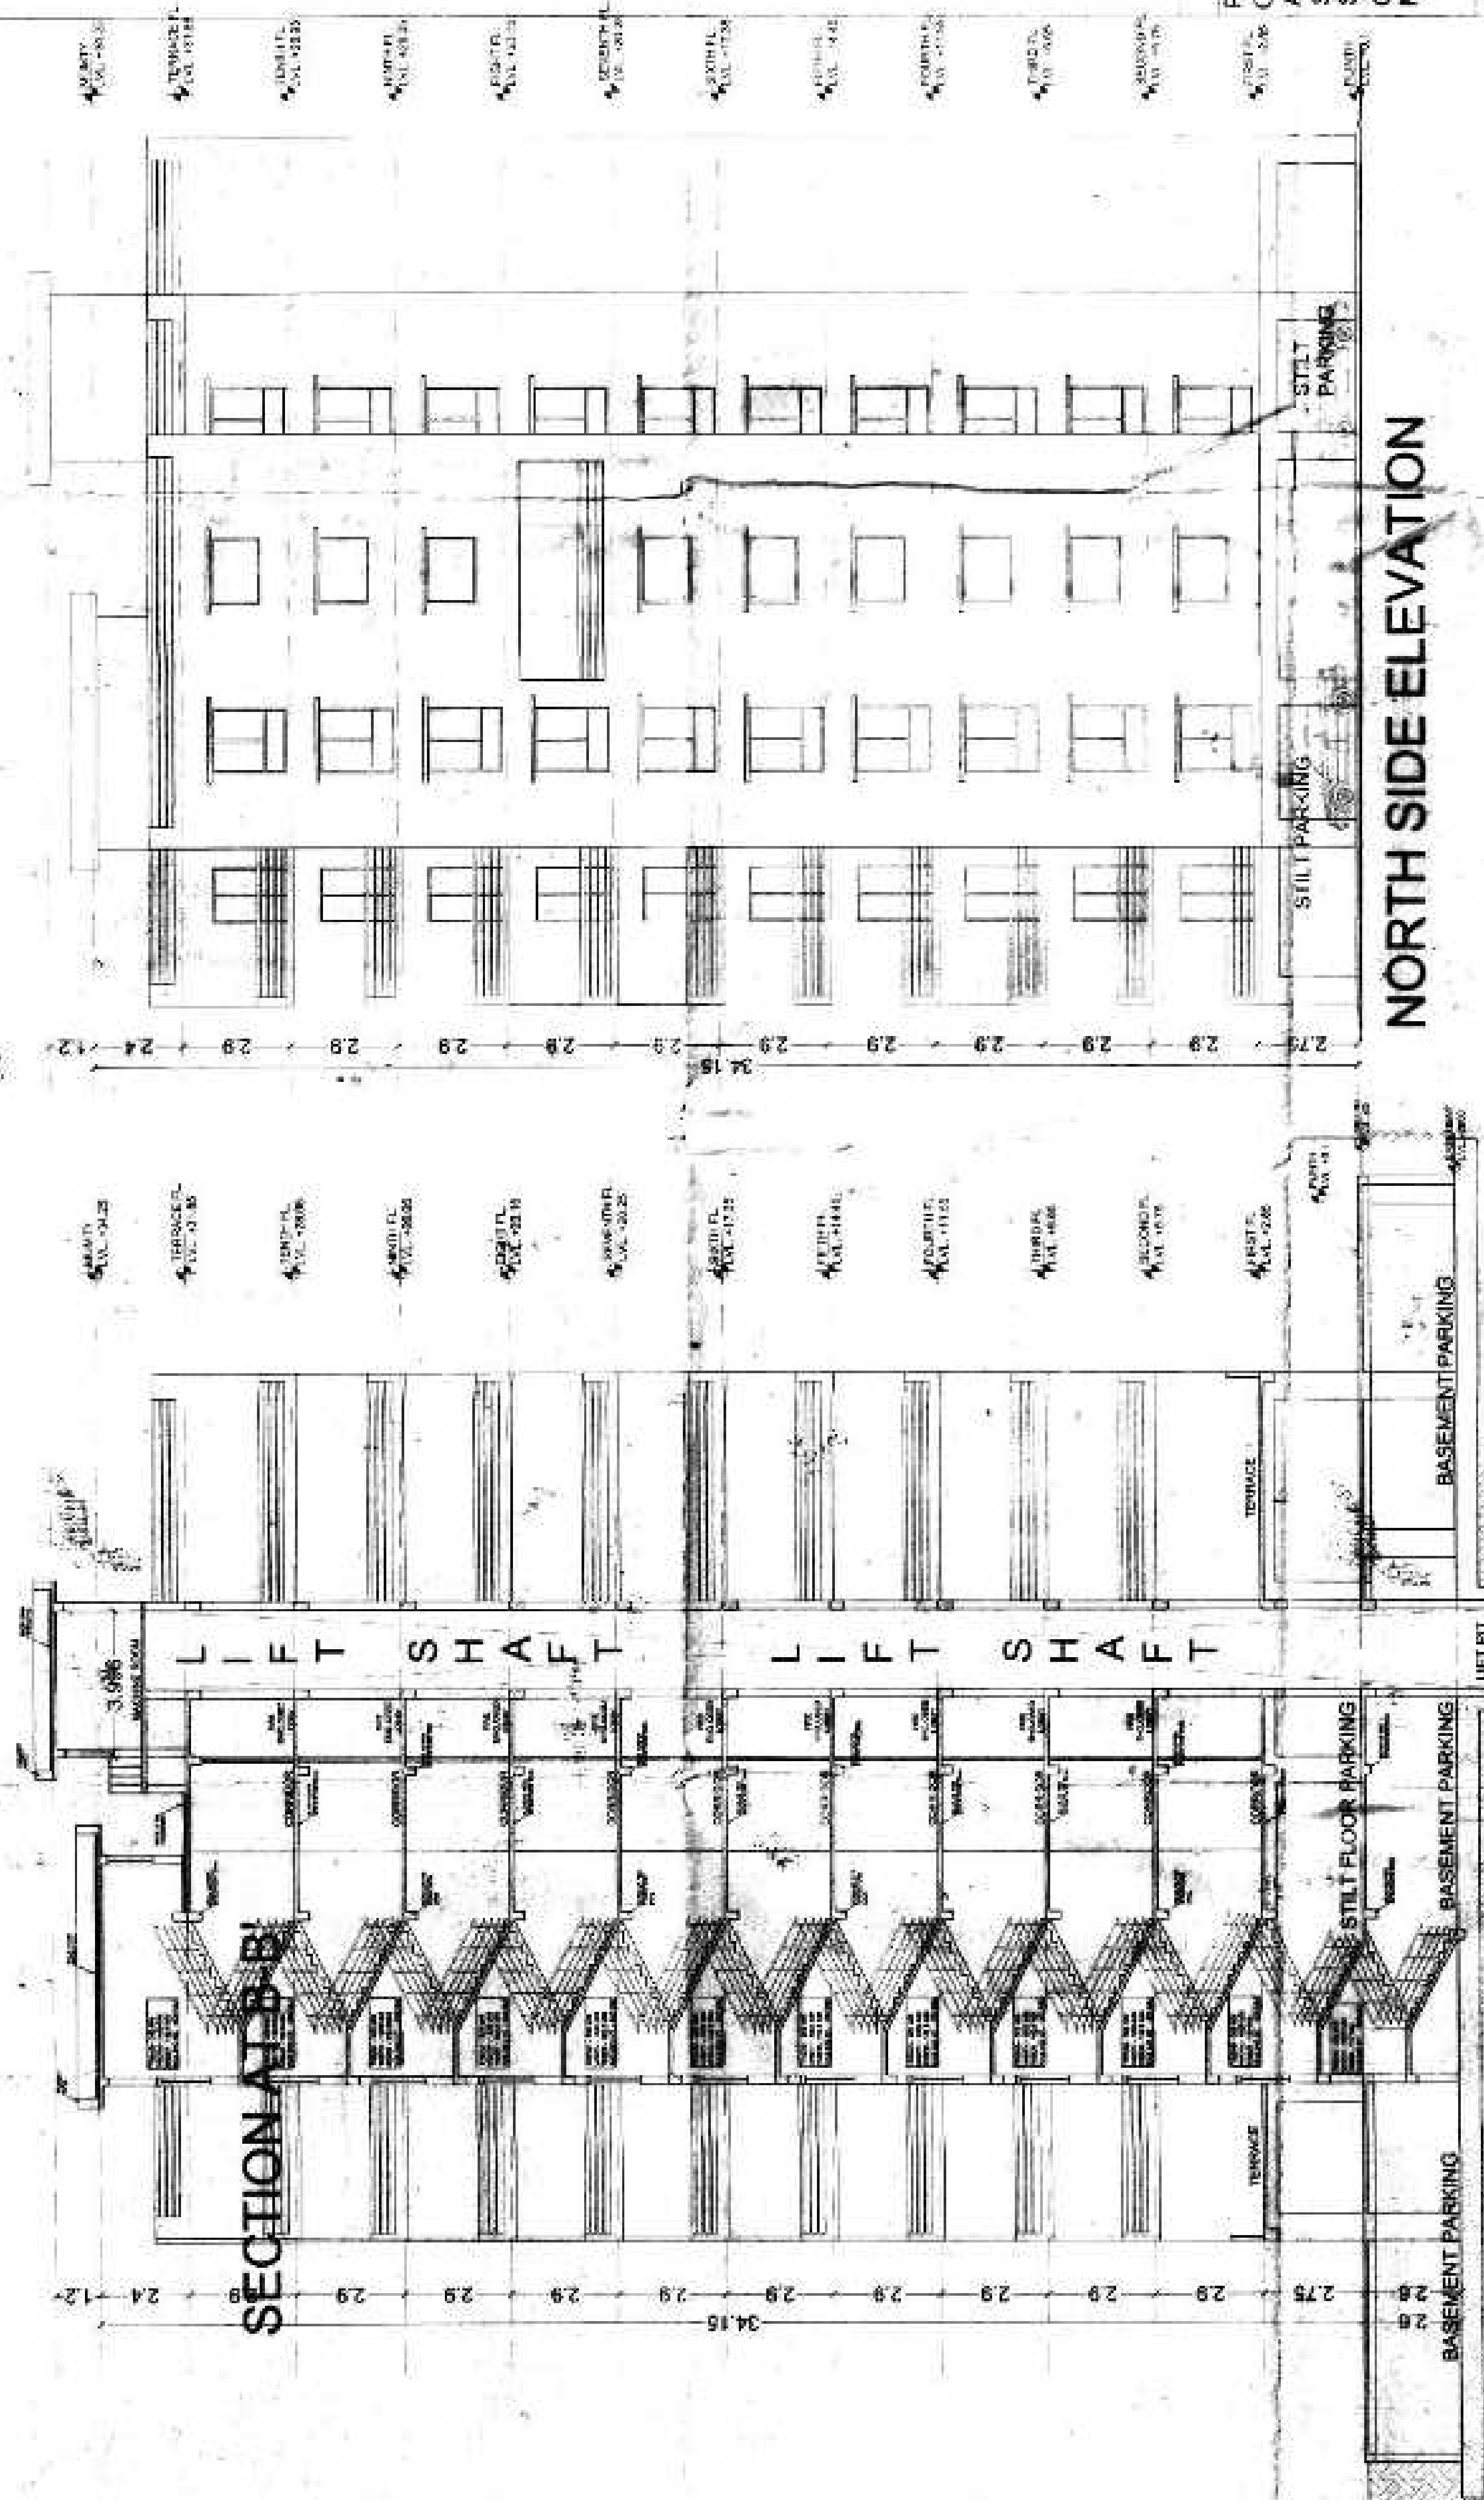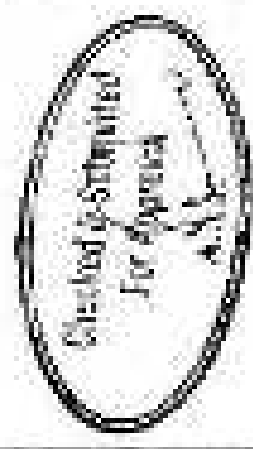

NORTH SIDE ELEVATION

CLIENT:
PLAN OF THE PROPOSED GROUP HOUSING PROJECT
OF "ORNATE" APARTMENT
AT THE LAND IN KHASRA NOS 6320/1 & 6321/1
SCHEME NO. 11, JAGRITI VIHAR, NEAR
SARVODAYA VIHAR, MEERUT, (U.P.)
OWNER
M/S NEEDHISHREE BUILDCON (P) LTD.
100, SARYAPUR, 201 002, U.P.

ARCHITECT
ANUPAM NAYAK
B. ARCH. M. PLANNING
SIG. OWNER

