


PENTHOUSE - UPPER FLR. LVL.

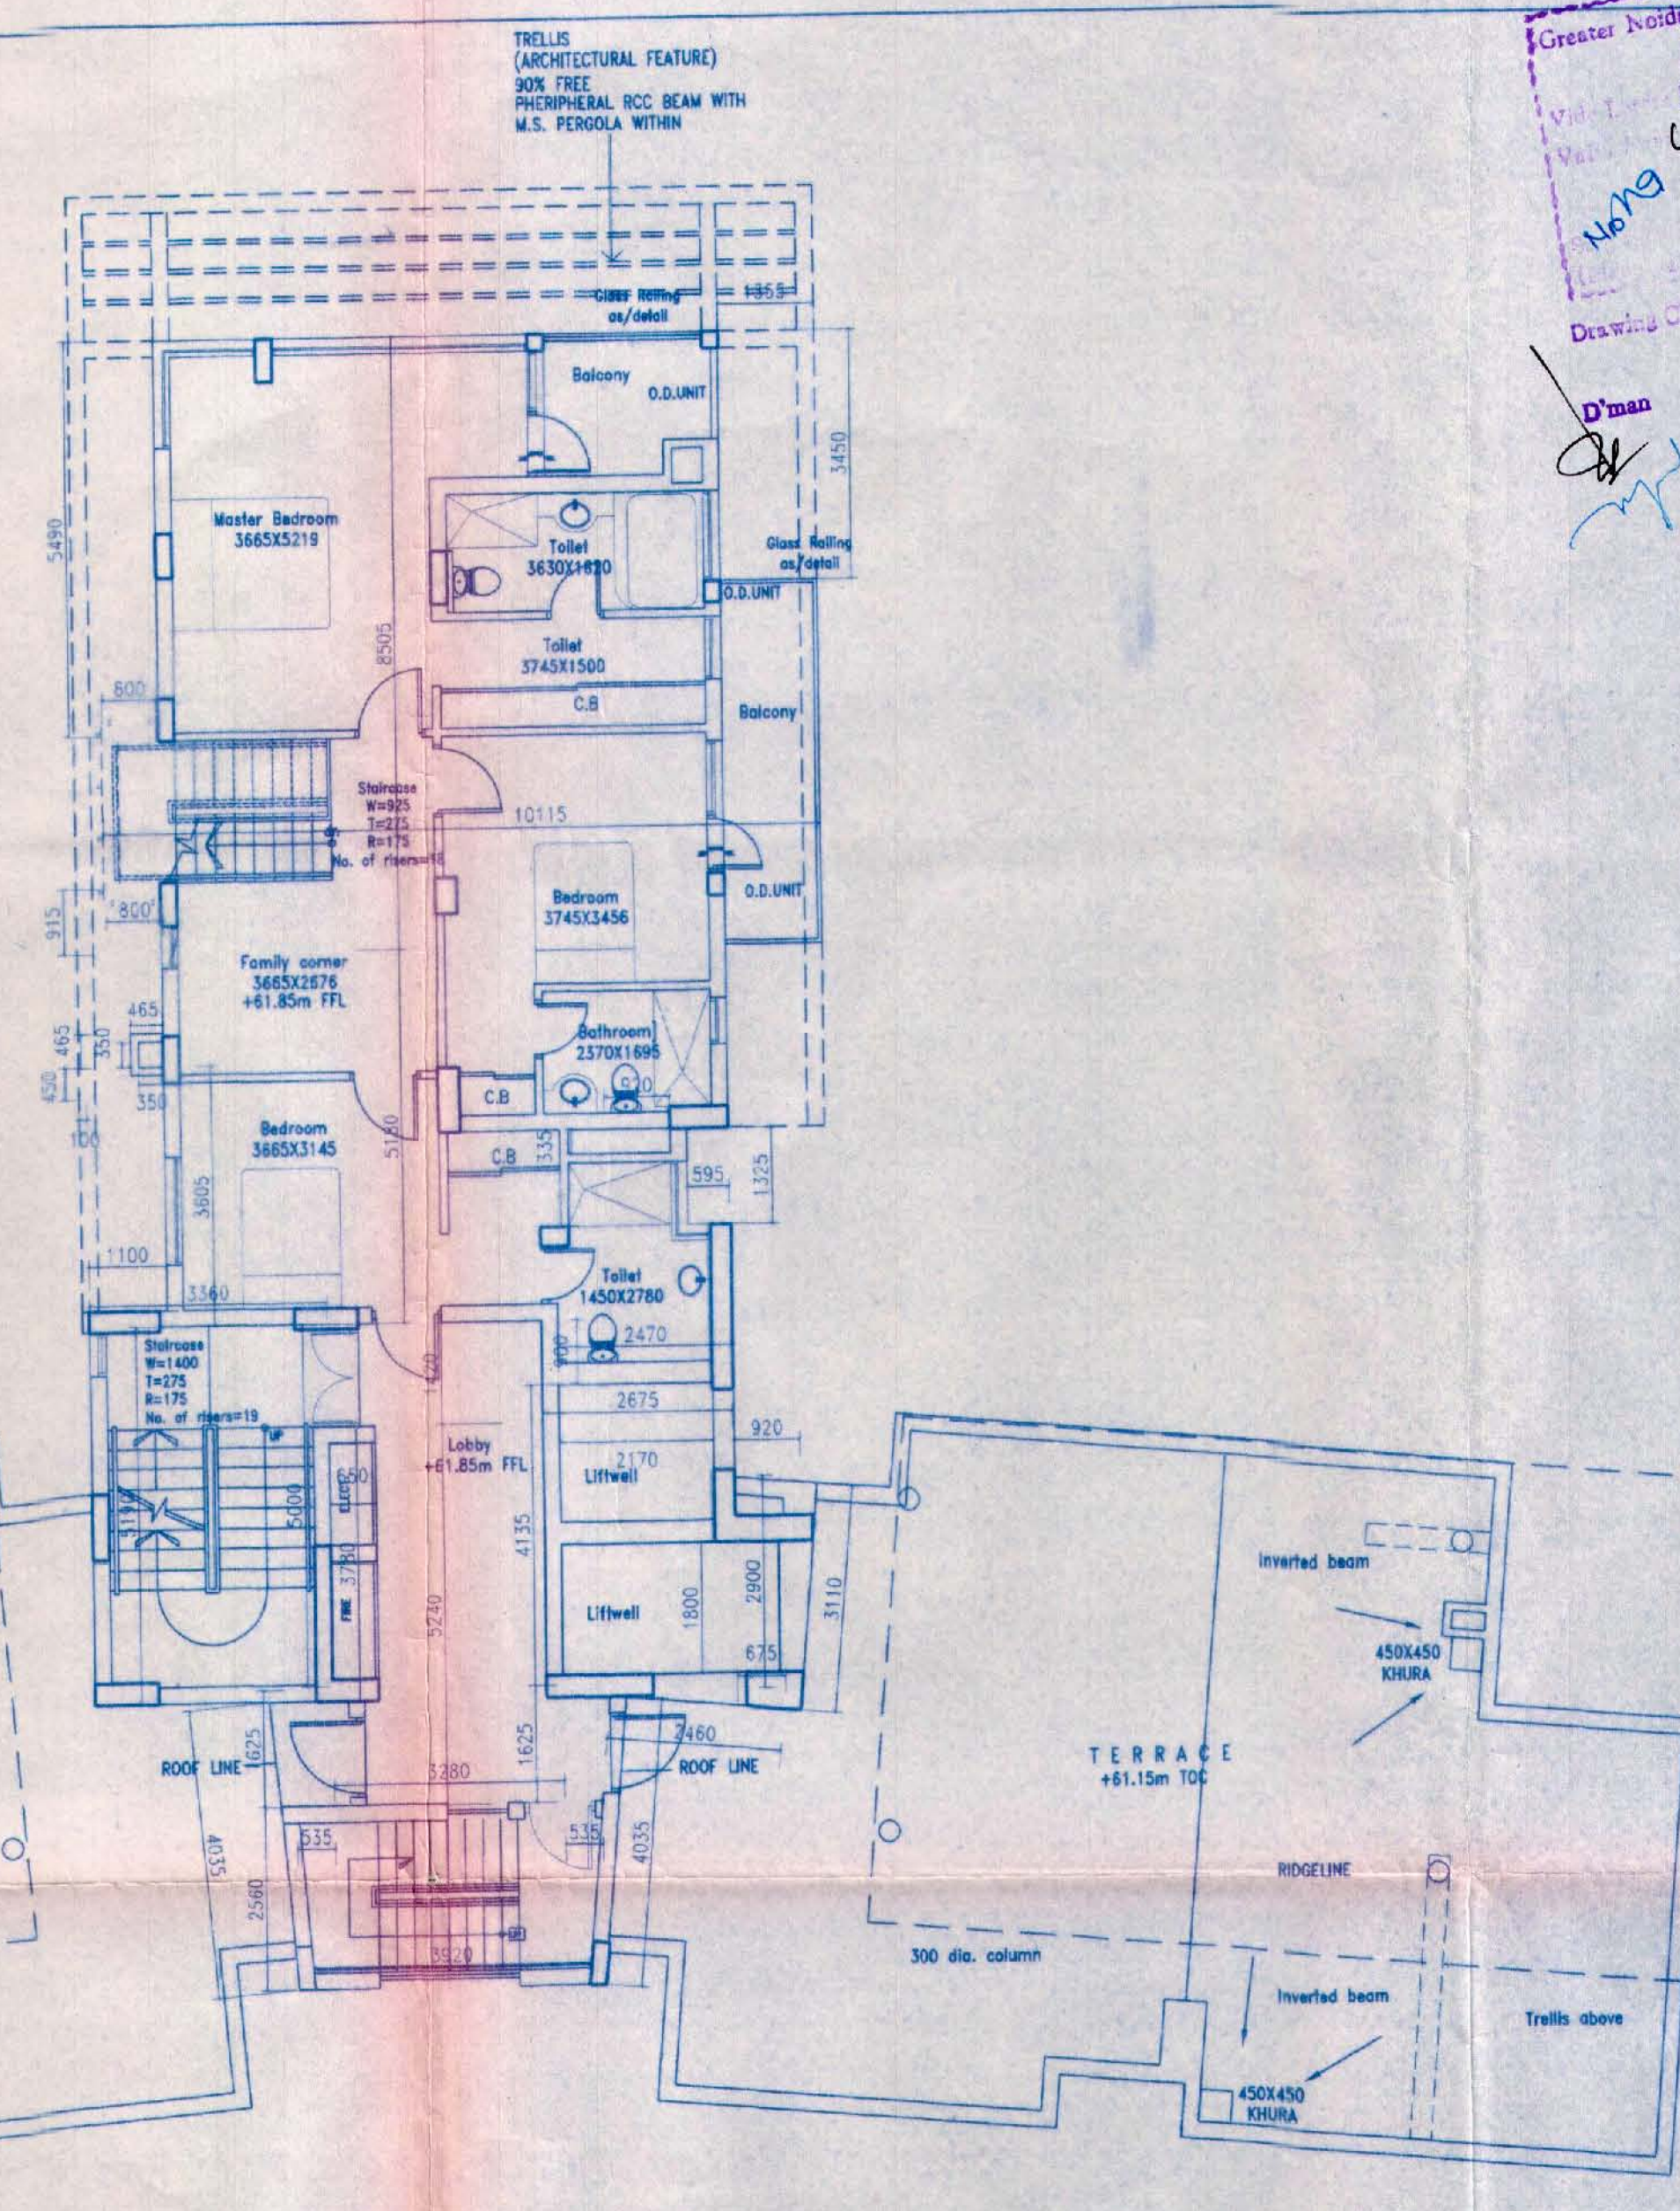

TOP FLOOR PLAN

- (TOWER T02 - 14th FLOOR)
(TOWER T03 - 16th FLOOR)
(TOWER T04 - 17th FLOOR)
(TOWER T05 - 19th FLOOR)

Greater Akola Industrial Dev. Authority						
	DOOR	WINDOW	TITLE			
	WIDTH	HIGHT	LINTEL	CILL	N.O.S.	REM.
D1a	800	2100	2100	100	-	-
D1b	750	2100	2100	100	-	-
D2	700	2100	2100	-	-	-
D3	1000	2100	2100	-	-	-
D4	1100	2100	2100	-	-	-
D5	1200	2100	2100	-	-	-
AD	1100	2000	2000	-	-	LEFT OPENING
AO1	1300	2000	2000	-	-	LEFT OPENING
DW1	2410	2500	2600	100	-	-
DW2	2520	2500	2600	100	-	-
W1	1500	1700	2600	900	-	-
W2	1040	1230	1900	670	-	-
W3	600	1700	2600	900	-	-
W4	1500	1530	2600	1070	-	-
GL	2680	2600	2600			
GL1	1500	2500	2600	100	-	-
GL2	1645	2500	2600	100	-	-
GL3	3180	2500	2600	100	-	-
GL4	2000	2500	2600	100	-	-
GL5	3480	2500	2600	100	-	-
GL6	1000	2500	2600	100	-	-
V1	600	1530	2600	1070	-	-
V2	640	1530	2600	1070	-	-
FD1	1350	2100	2100	-	-	-
FD2	1335	2100	2100	-	-	-
LU	2400	-	-	-	-	BEY ALKAT

drg. title	TOWER PLANS		
	A - TYPE		
project	PROPOSED CONSTRUCTION OF MULTI-STORYED GROUP HOUSING FOR M/S UNITECH LTD AT PLOT NO 8, SECTOR-I-02, ALISTONIA ESTATE, GREATER NOIDA (U.P.)		
client	M/S UNITECH LIMITED UNITECH HOUSE SOUTH CITY-1 GURGAON-122001		
sikka associates architects-engineers-interior designers urban design consultants phones : 26107053, 26108355, 26177549 B2/20 sodanpang enclave, new delhi-110028 fax: 6194481 / e-mail: sikkas@vsnl.com.			
ARCHITECT  S.R. Sikka REGN. NO. CA/76/2388		OWNER  For UNITECH LTD Authorized Signatory	
drg. no	A-06	scale:	1:100
		date:	11/11/2008
		dealt:	