

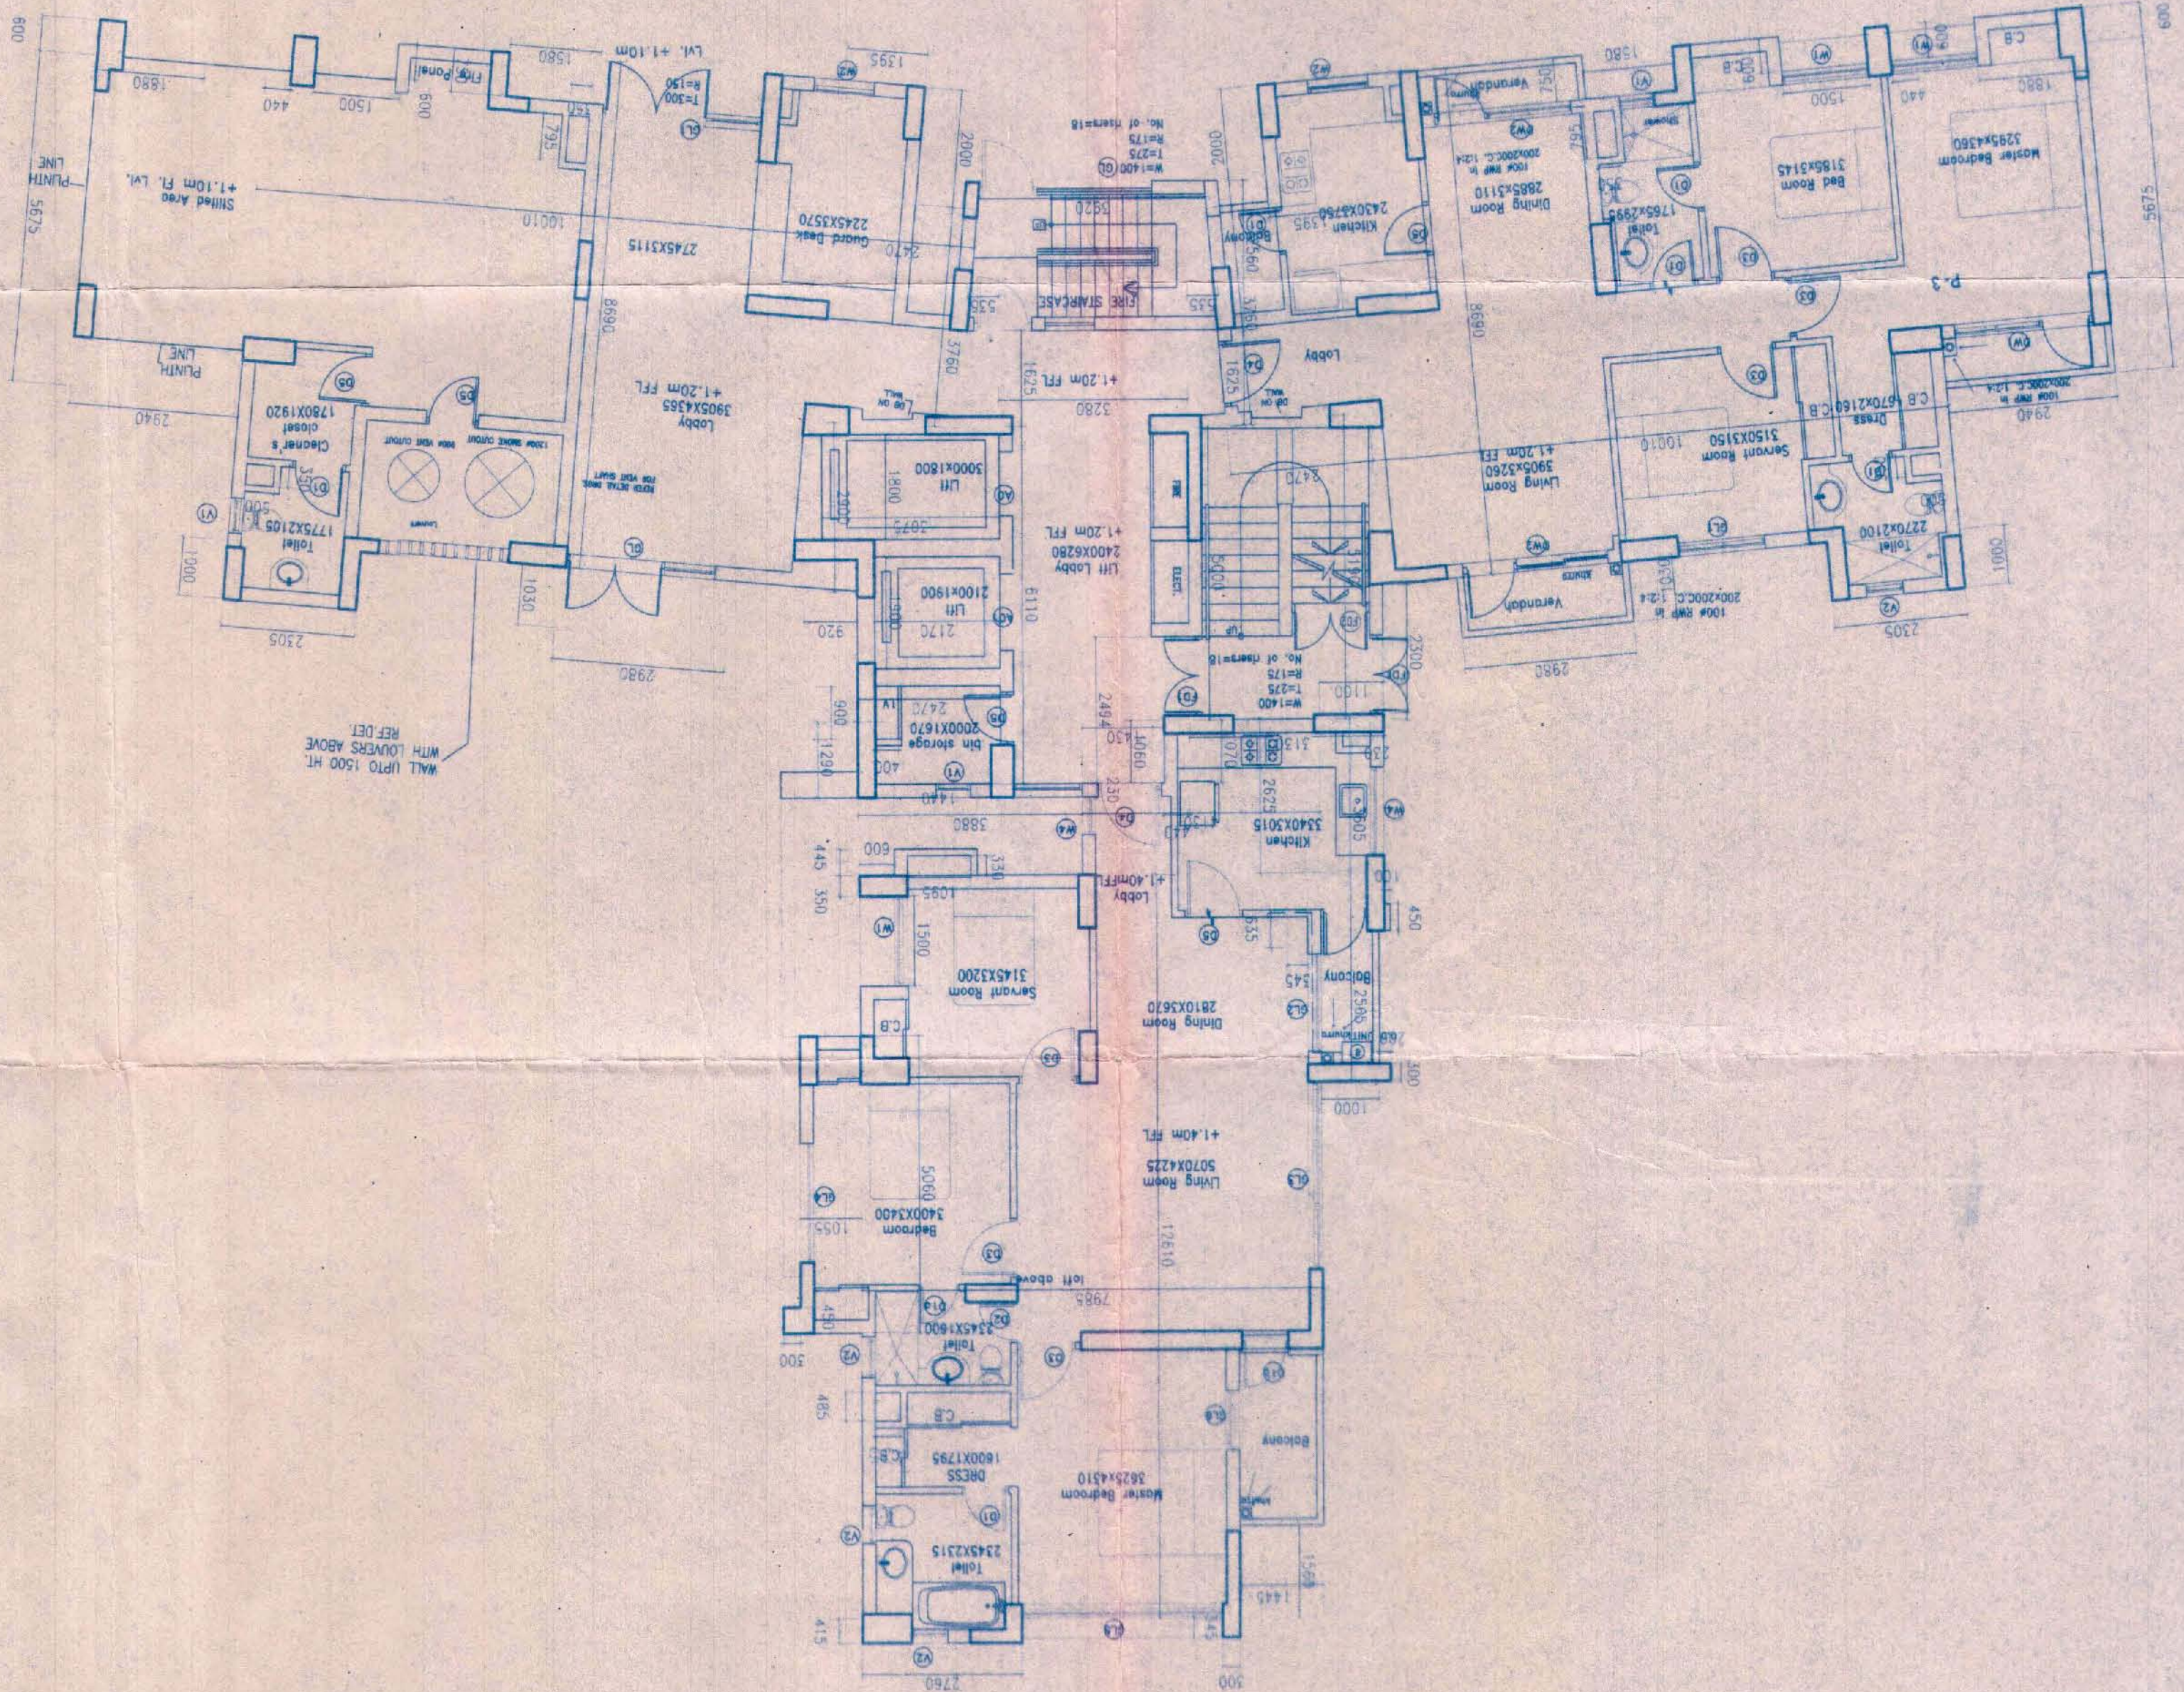


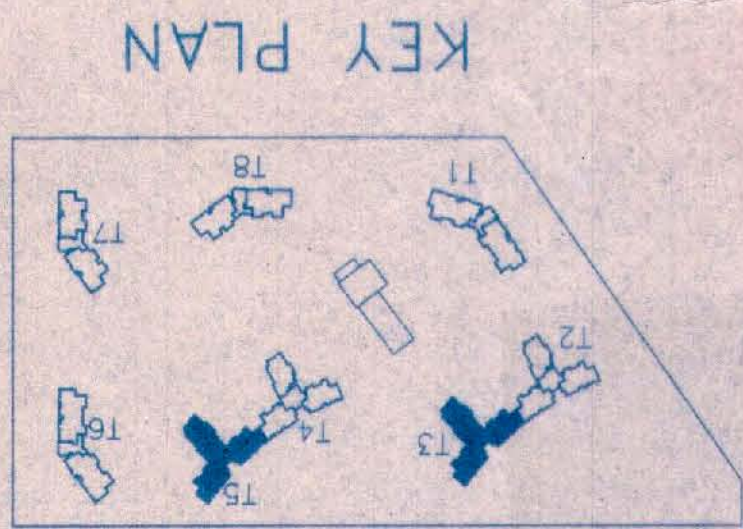

GROUND FLOOR PLAN
(FOR TOWERS 13 & 15)

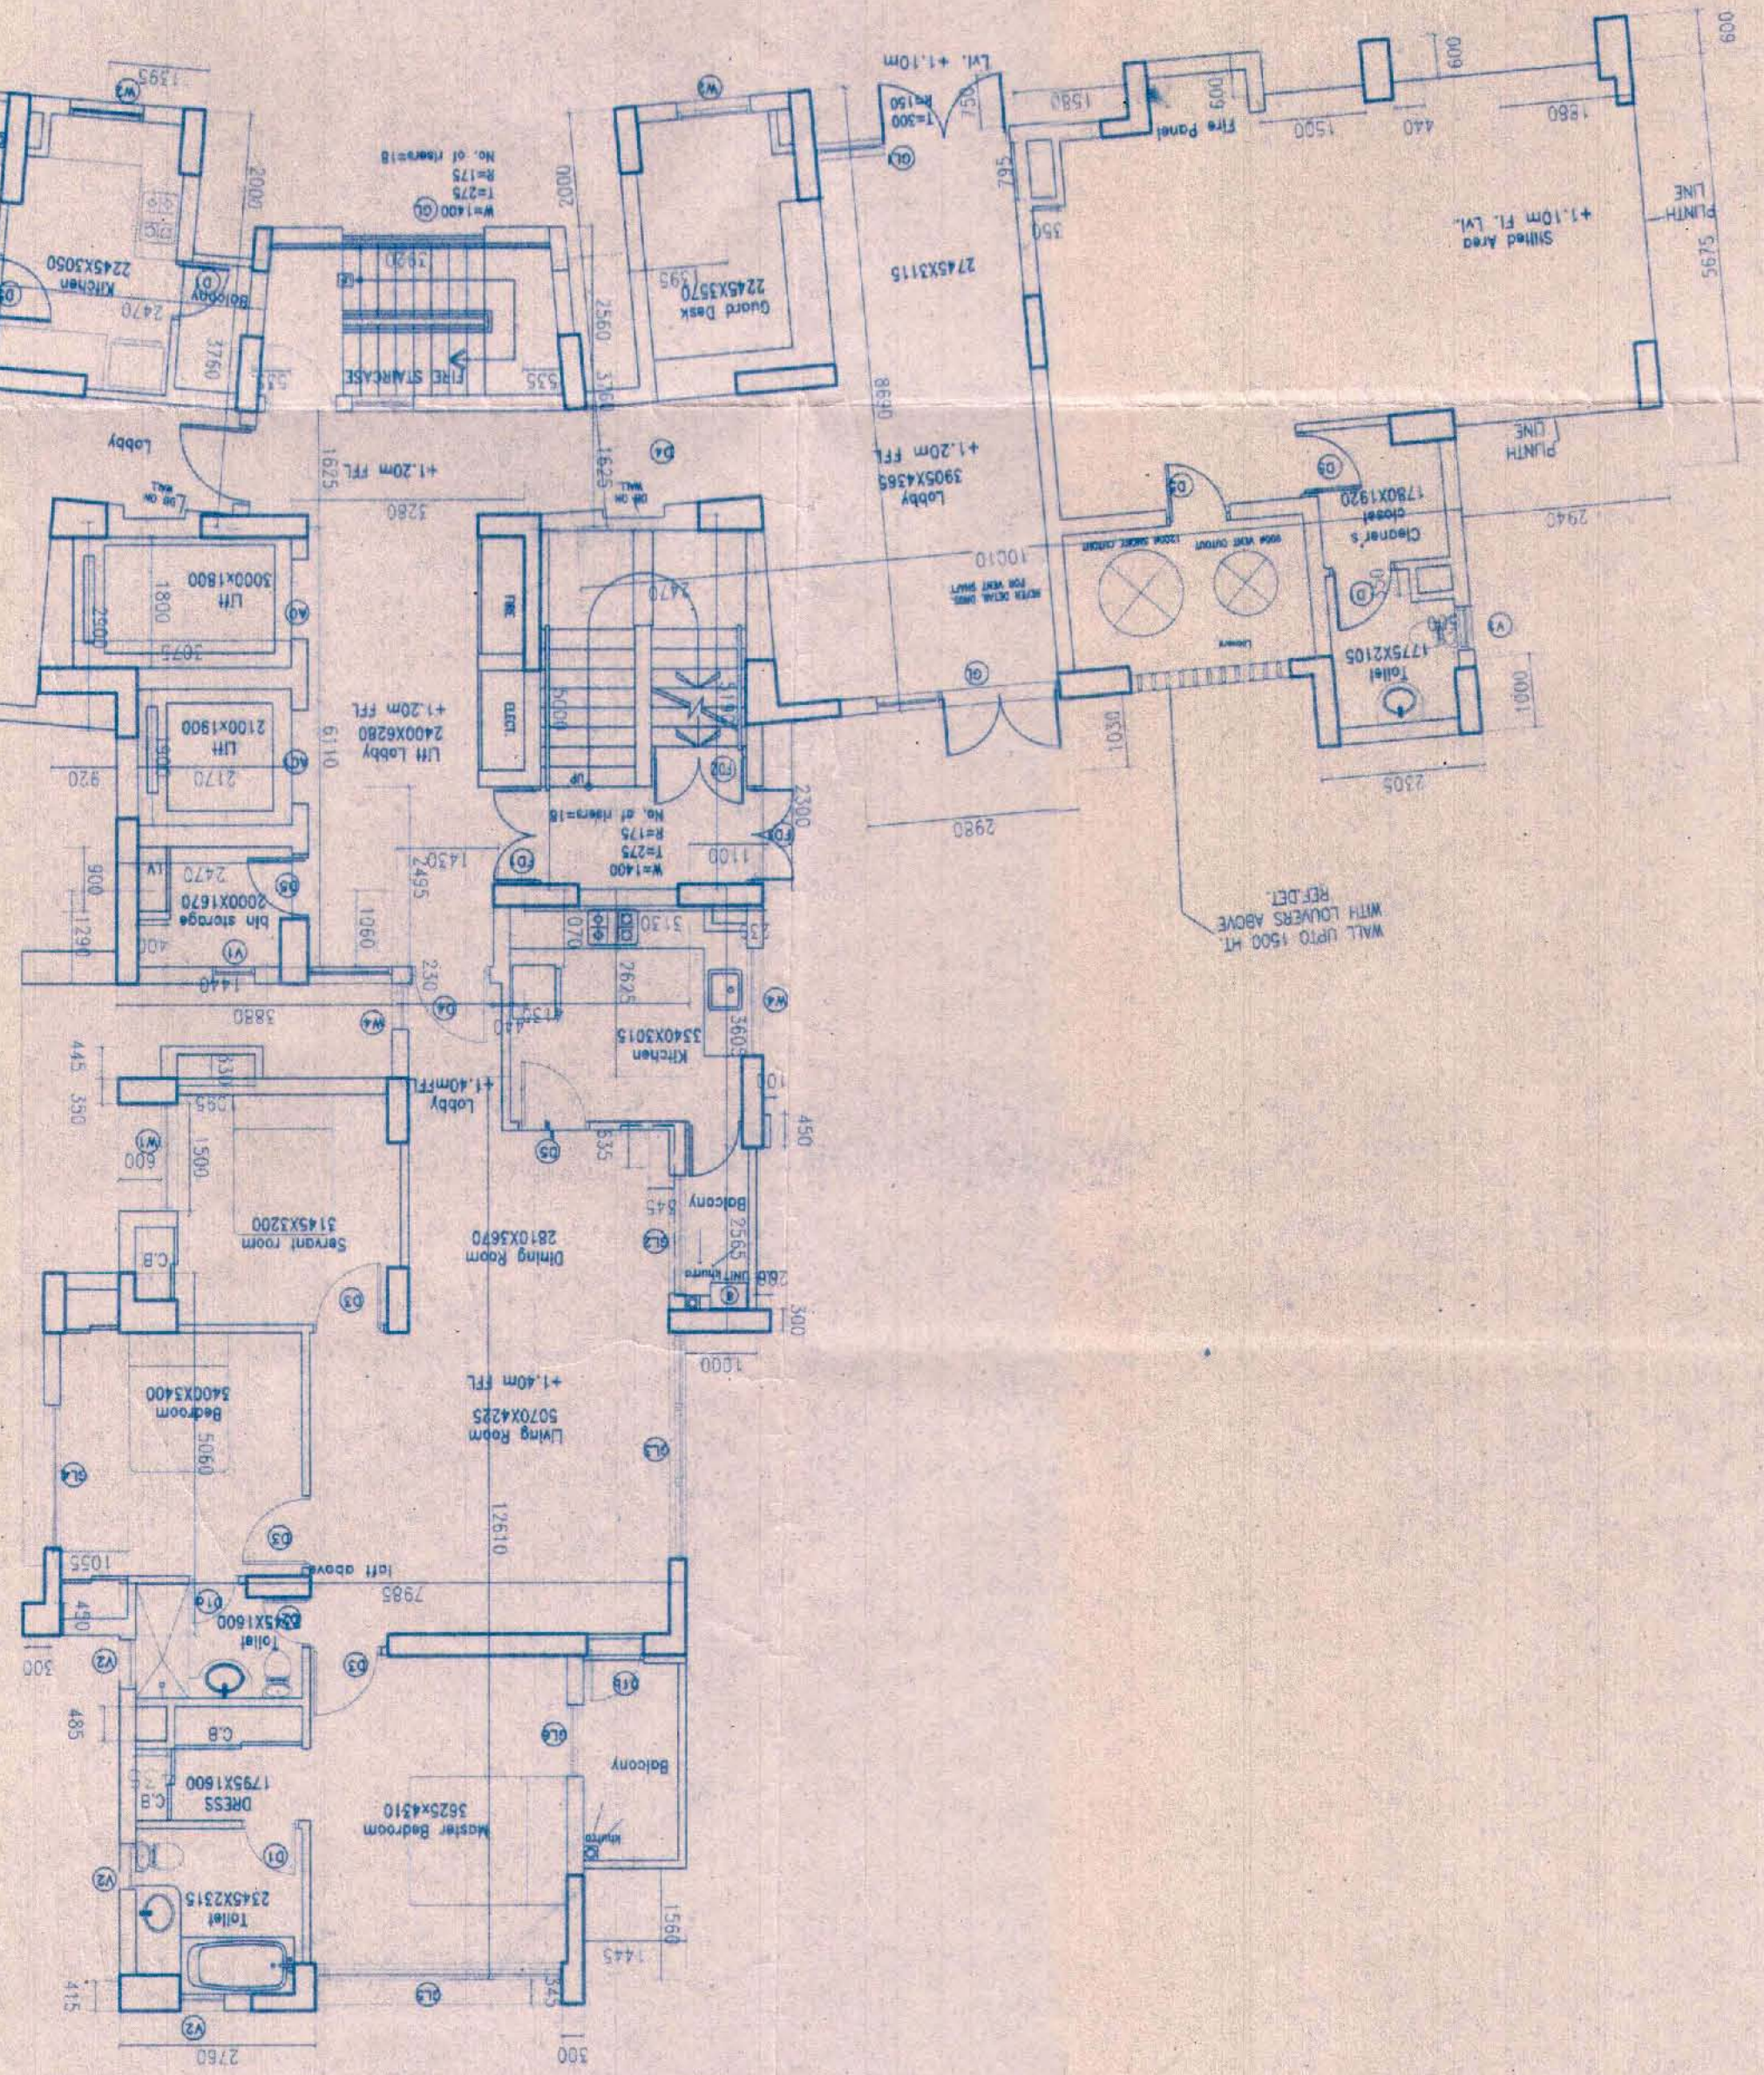

GROUND FLOOR PLAN
(FOR TOWERS 12 & 14)

DOOR-WINDOW SCHEDULE									
TYPE	WIDTH	HEIGHT	LINTEL	GLL	NO. S.	REM.			
D1	800	2100	2100						
D1c	800	2500	2600						
D2	700	2100	2100						
D2c	700	2100	2100						
D4	1100	2100	2100						
D4c	1100	2100	2100						
D5	900	2100	2100						
D5c	900	2100	2100						
D6	1000	2000	2000						
D6c	1000	2000	2000						
DW1	1500	1700	2600						
DW2	1040	1230	1900						
DW3	600	1700	2600						
DW4	1500	1530	2600						
GL1	1500	2500	2600						
GL2	1645	2500	2600						
GL3	1780	2500	2600						
GL4	2000	2500	2600						
GL5	3480	2500	2600						
GL6	1000	2500	2600						
V1	600	1530	2600						
V2	640	1530	2600						
FD1	1350	2100	2100						
FD2	1335	2100	2100						
LB	2400								

TOWER PLANS		A - TYPE		PROPOSED CONSTRUCTION OF MULTI-STOYED GROUP HOUSING FOR M/s UNITECH LTD AT PLOT NO. 8, SECTOR-PI-02, ALISTONIA ESTATE, GREATER NOIDA (U.P.)		M/S UNITECH LIMITED		UNITECH HOUSE SOUTH CITY-1 GURGAON-122001		client	

Sikka associates
architects and interior designers
unicon consultants
phones : 26107053, 26108355, 26177549
B2/20 sadafjung enclave, new delhi-110029
fax: 6194687, e-mail: sikka@unicon.com
ARCHITECT
S. R. Sikka
REGD. NO. CA/75/2388
OWNER
For UNITECH LTD.
scale: 1:100
date: 09/09/2005
drg no
A-04