

116-287/367/2014-11
14/10-20/3/10

आपकी ओर से
हस्ताक्षर
आपकी ओर से
हस्ताक्षर

आपकी ओर से
हस्ताक्षर


आपकी ओर से
हस्ताक्षर

PROJECT-
PROPOSED RESIDENTIAL APARTMENTON
PLOT NO. -A, AT ARAZI NO.- 1195,1197 TO 1203
& 1205 MEHARWAN SINGH KA PURWA,
GUJAINI, KANPUR.


OWNER-
M/S.-GRACE LAND DEVEL OPERS Pvt. Ltd.
THROUGH ITS DIRECTOR-
MR. TEJ NARAYAN SINGH
S/O.- SRI DHRUW NARAYAN SINGH
R/O.-375/3, NARAYAN KUTI, NEAR CHAKERI
RAIL.ST, SANIGAUVAN, KANPUR

<u>DRG. TITLE-</u>		ELEVATION & SECTION PLAN	
SHEET NO. -04		NO. OF SHEETS-06	
ALL DIMENSIONS ARE IN METERS			
SCALE- 1 : 100			
OWNER'S SIGN. ARCHITECTS SIGN.			

OWNERS SIGN. ARCHITECTS SIGN.

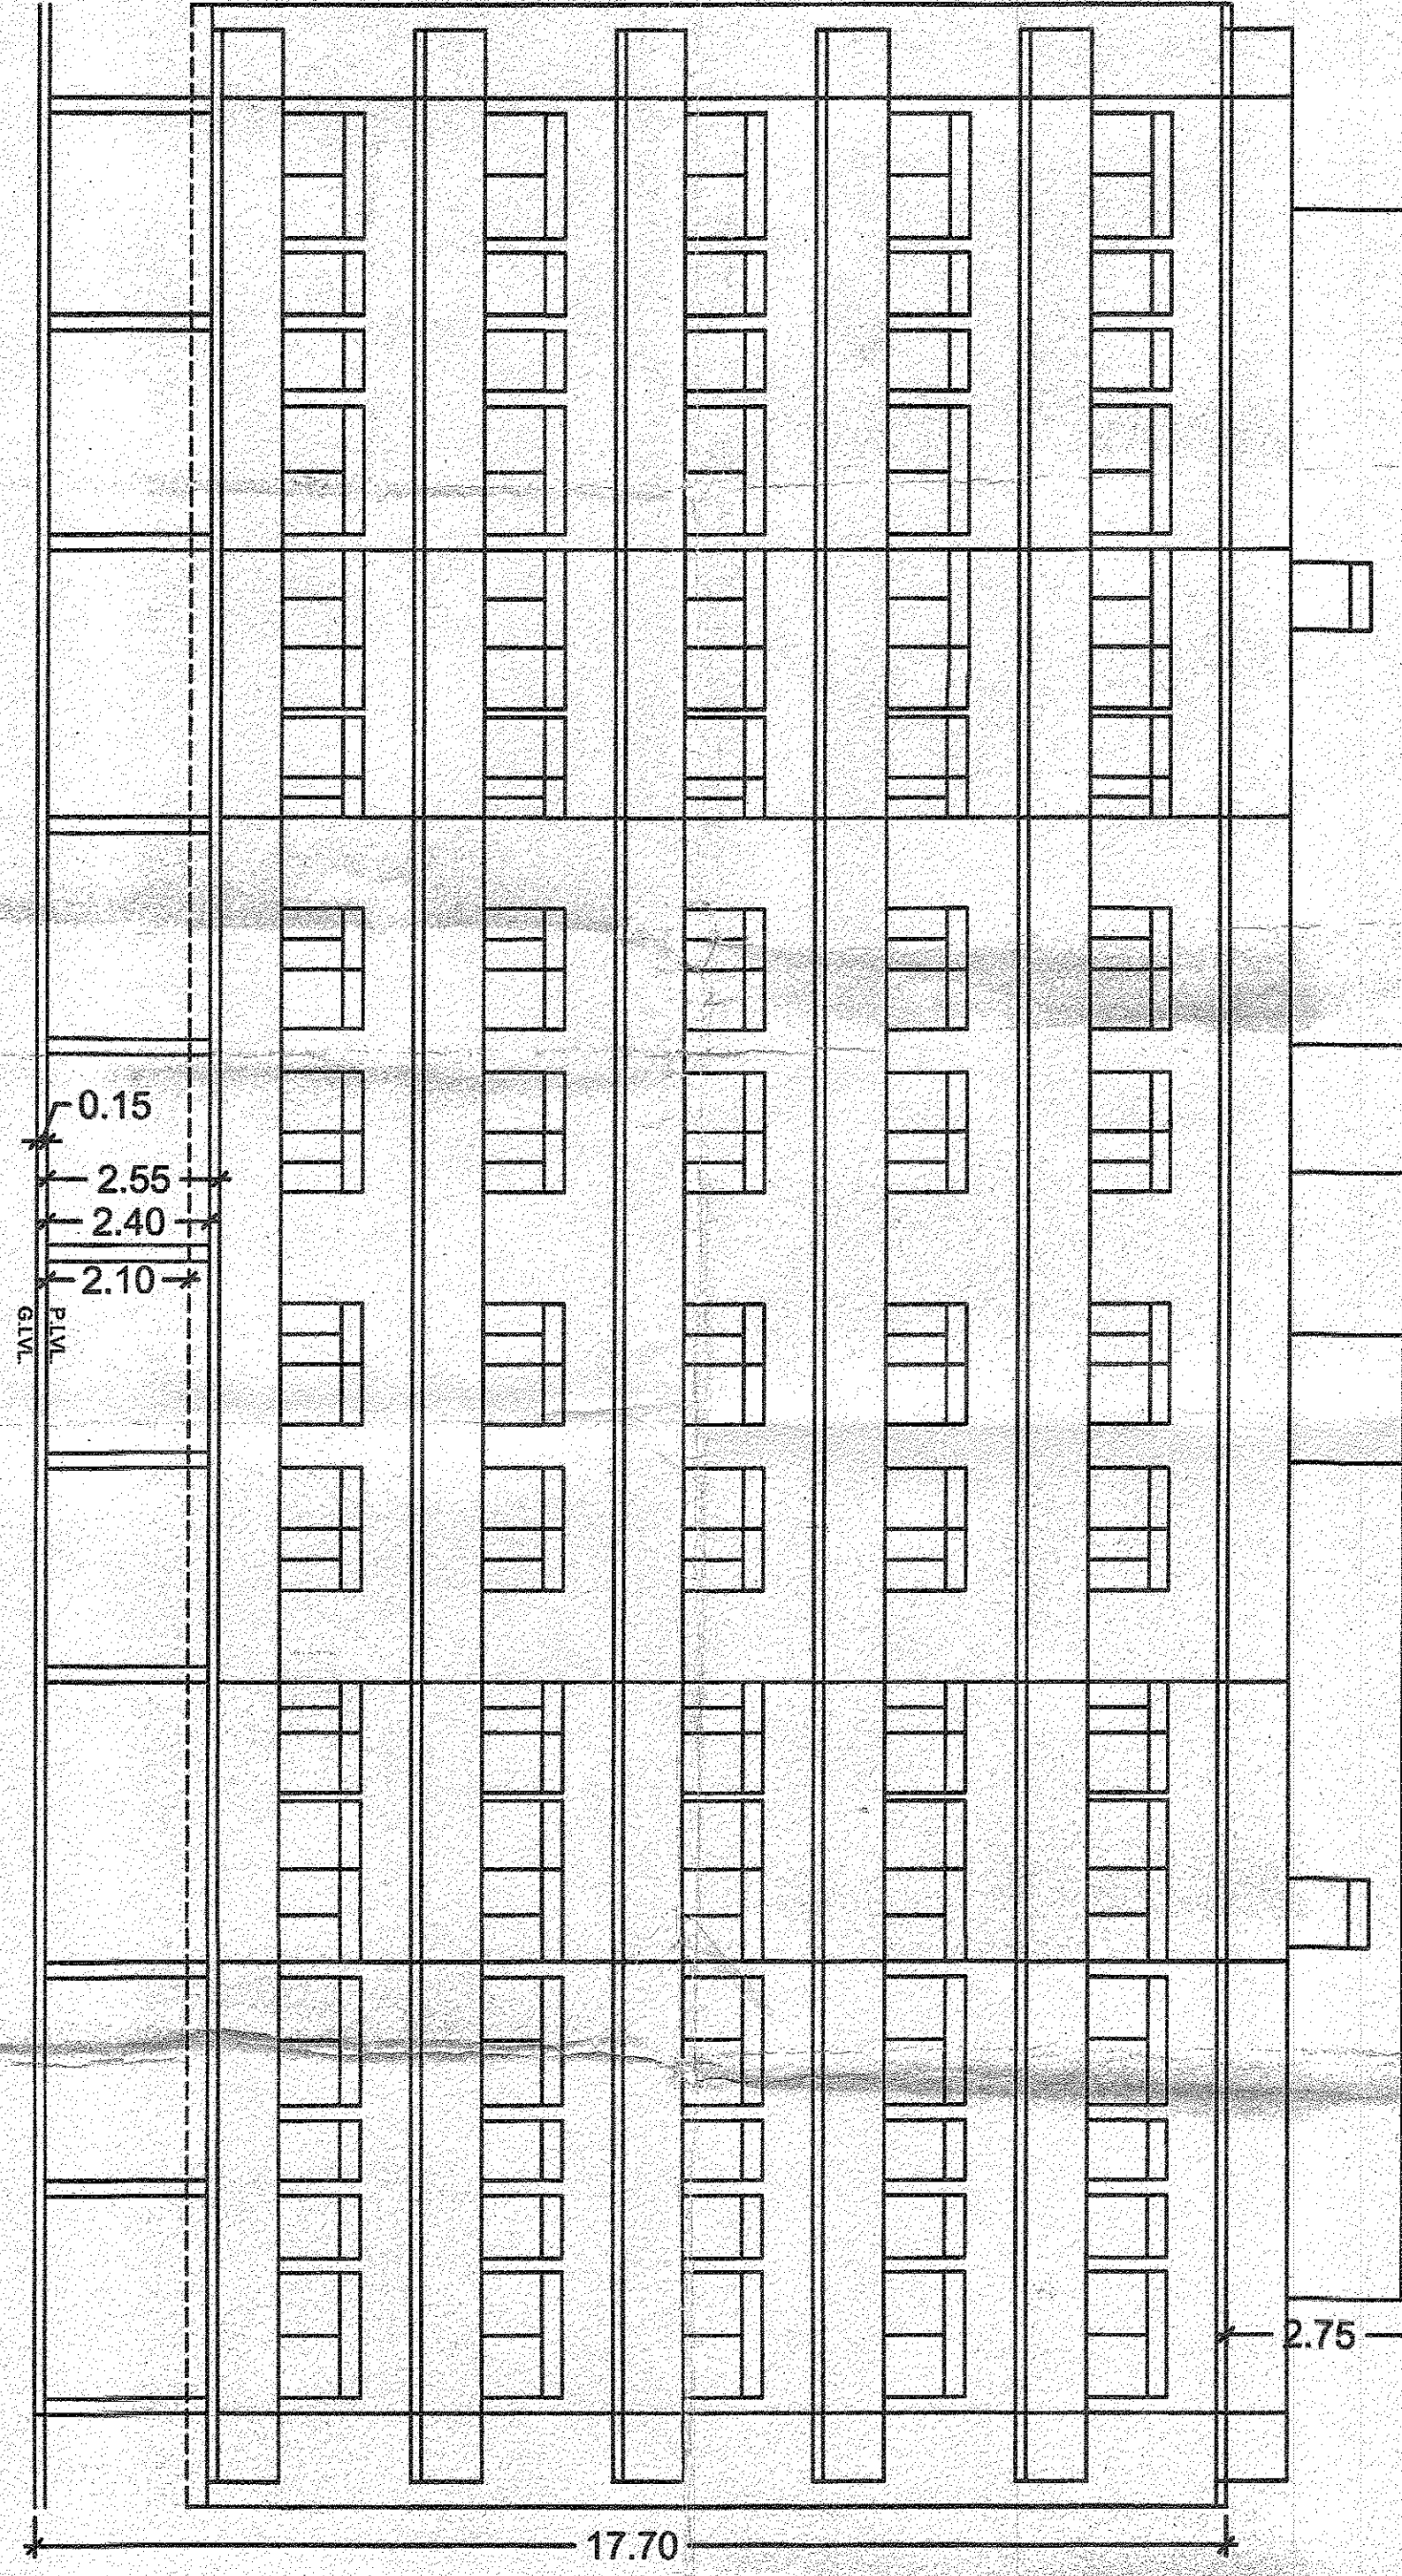

FRONT ELEVATION

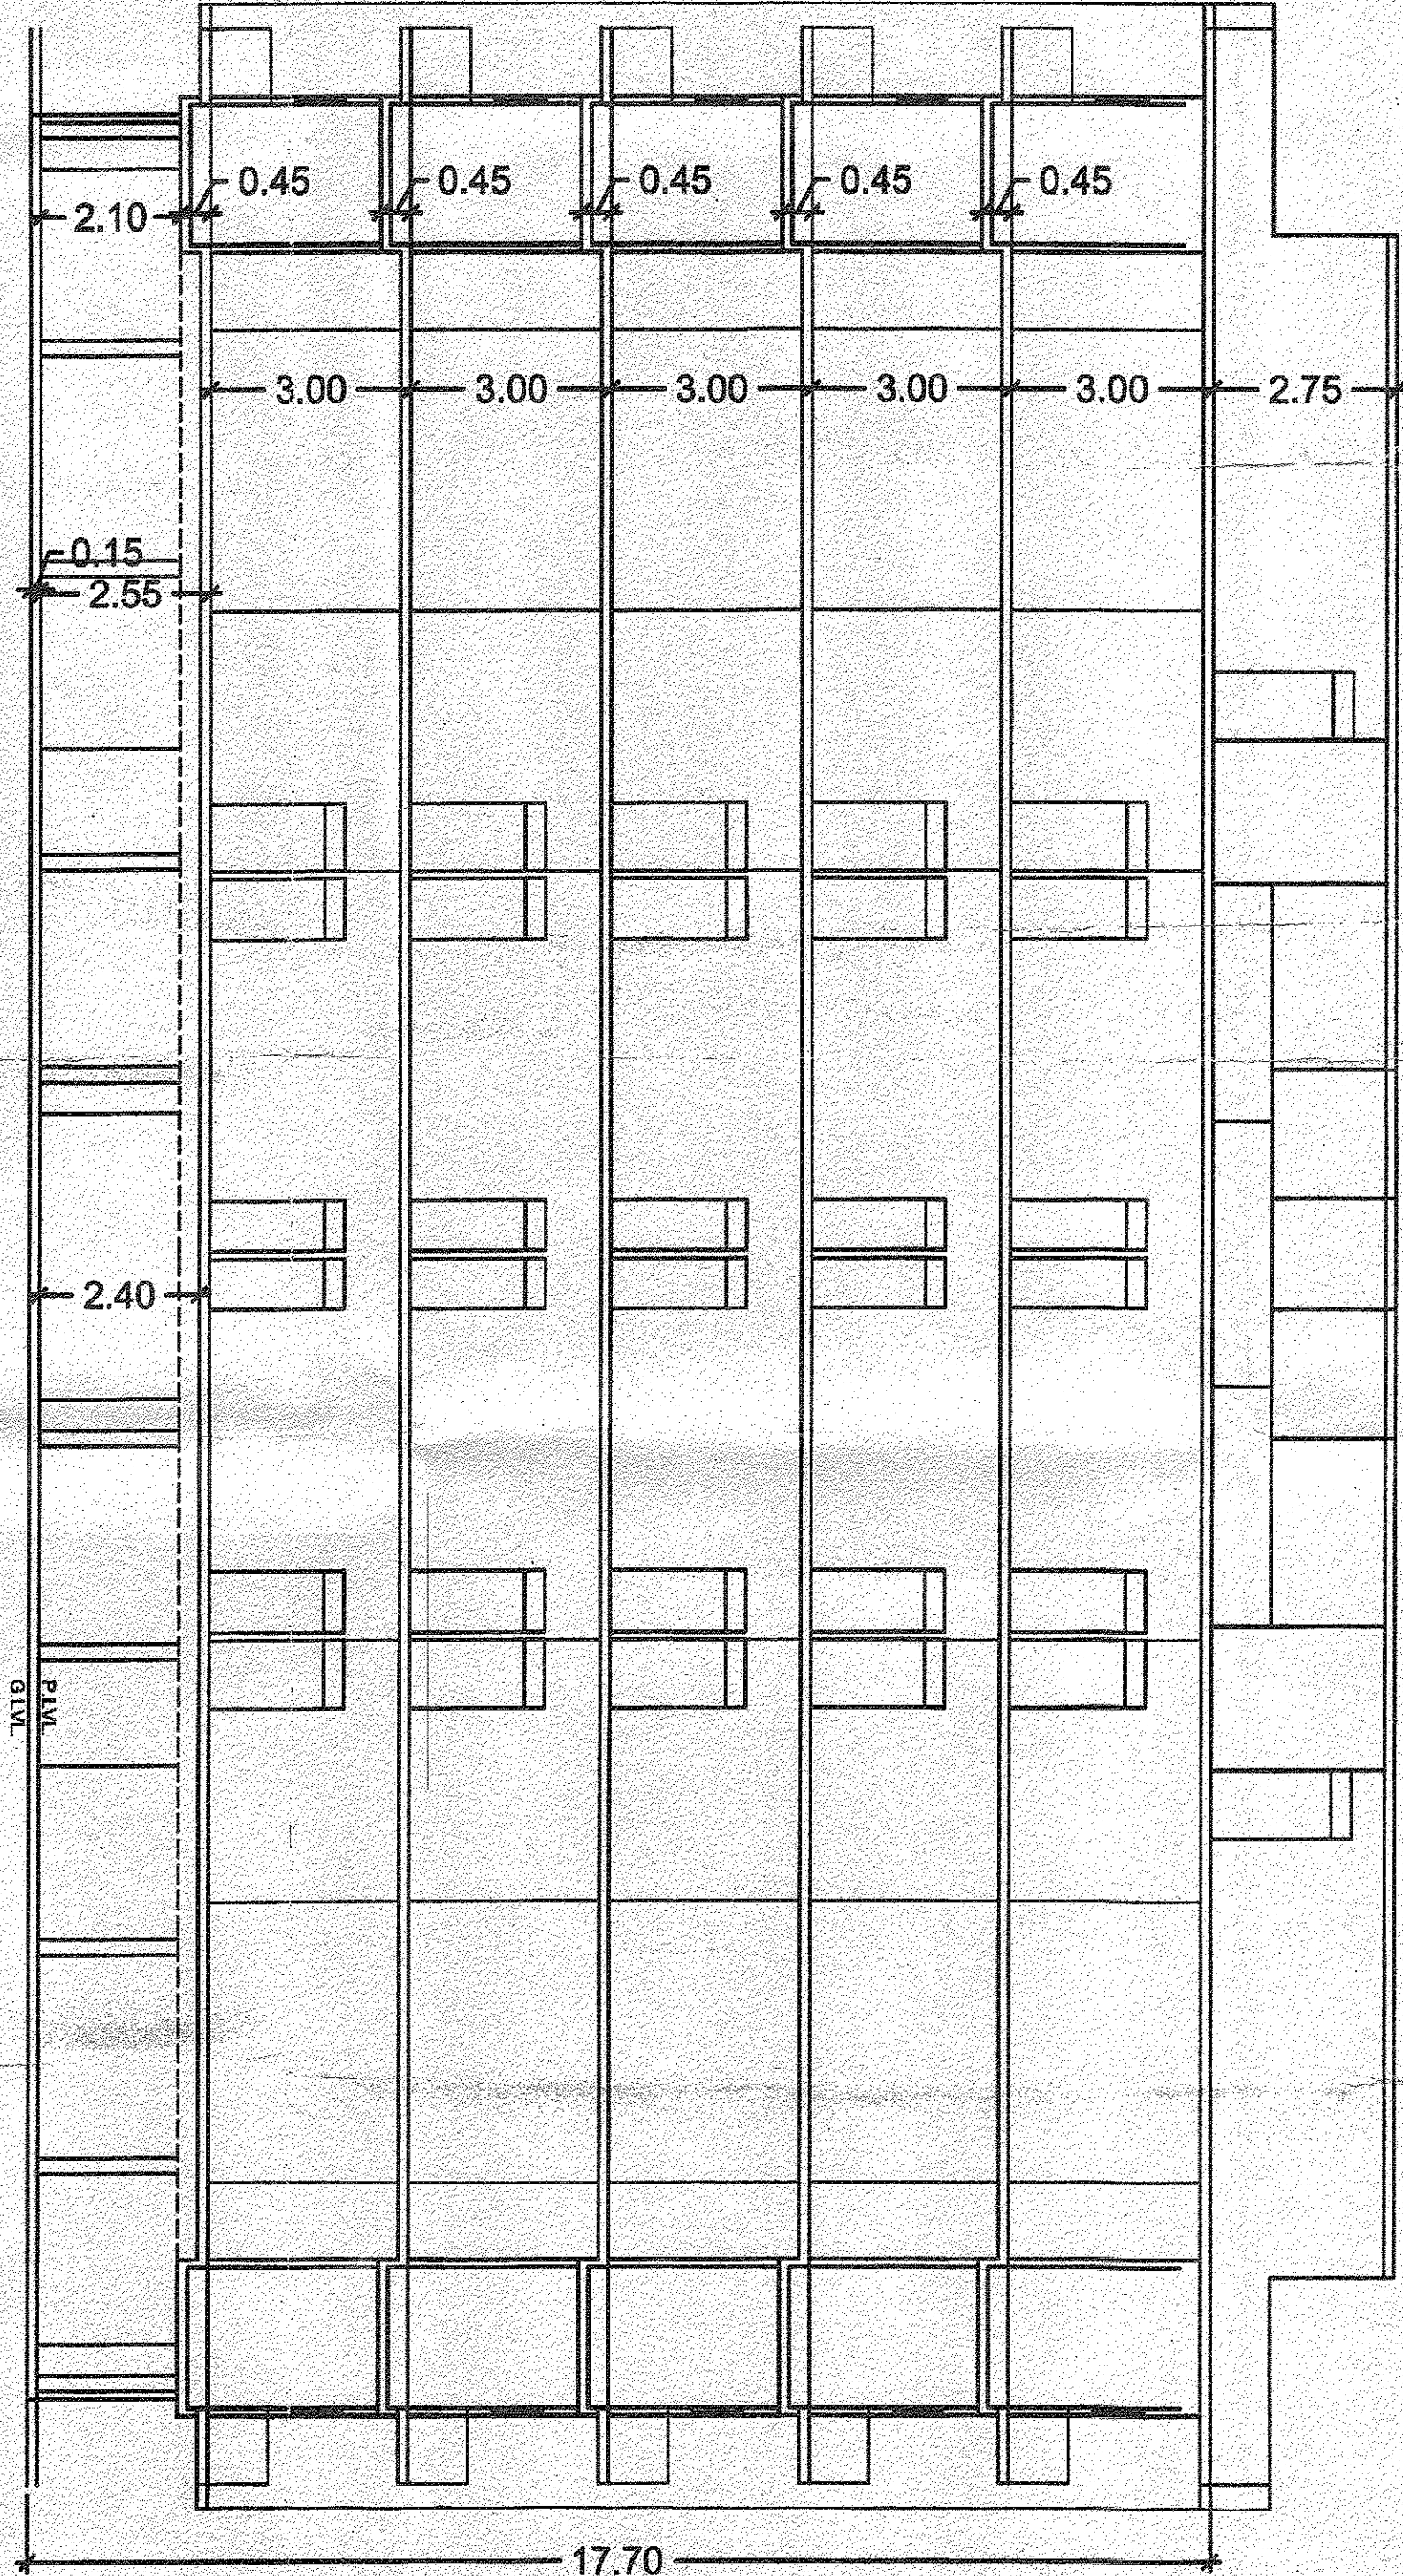

SECTIONNON AT A-B

Architect's Signatures and Stamps