

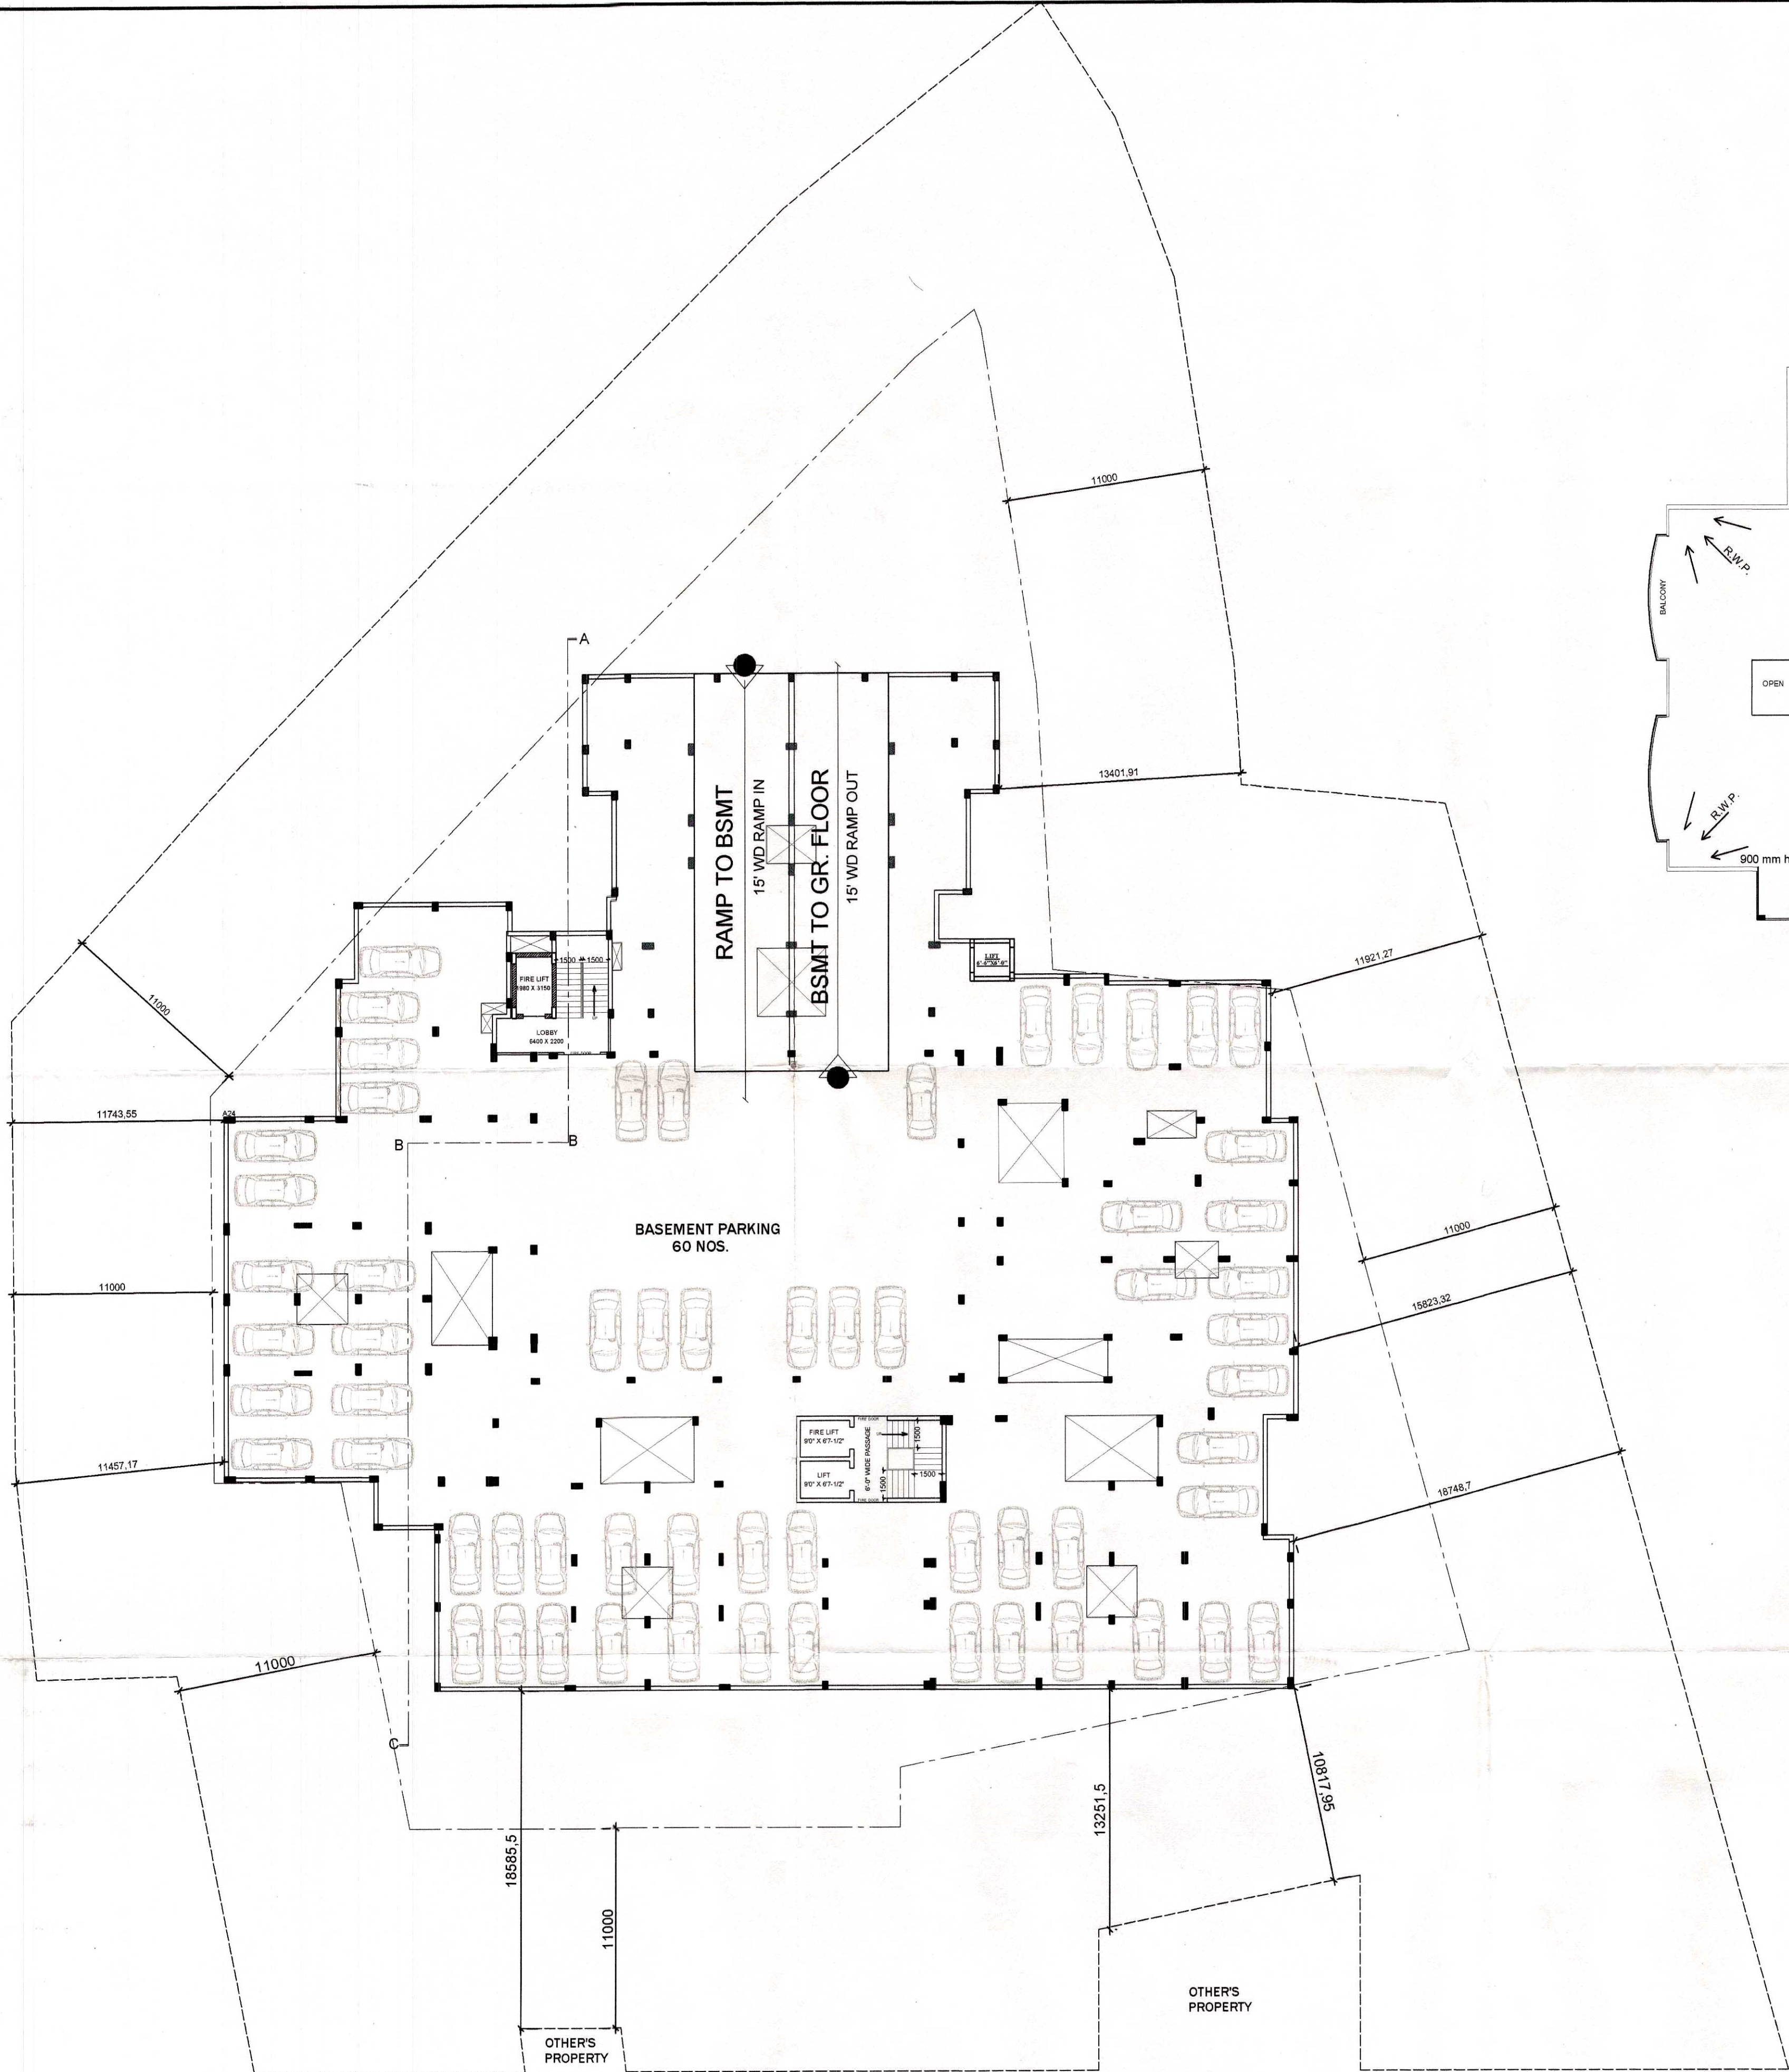


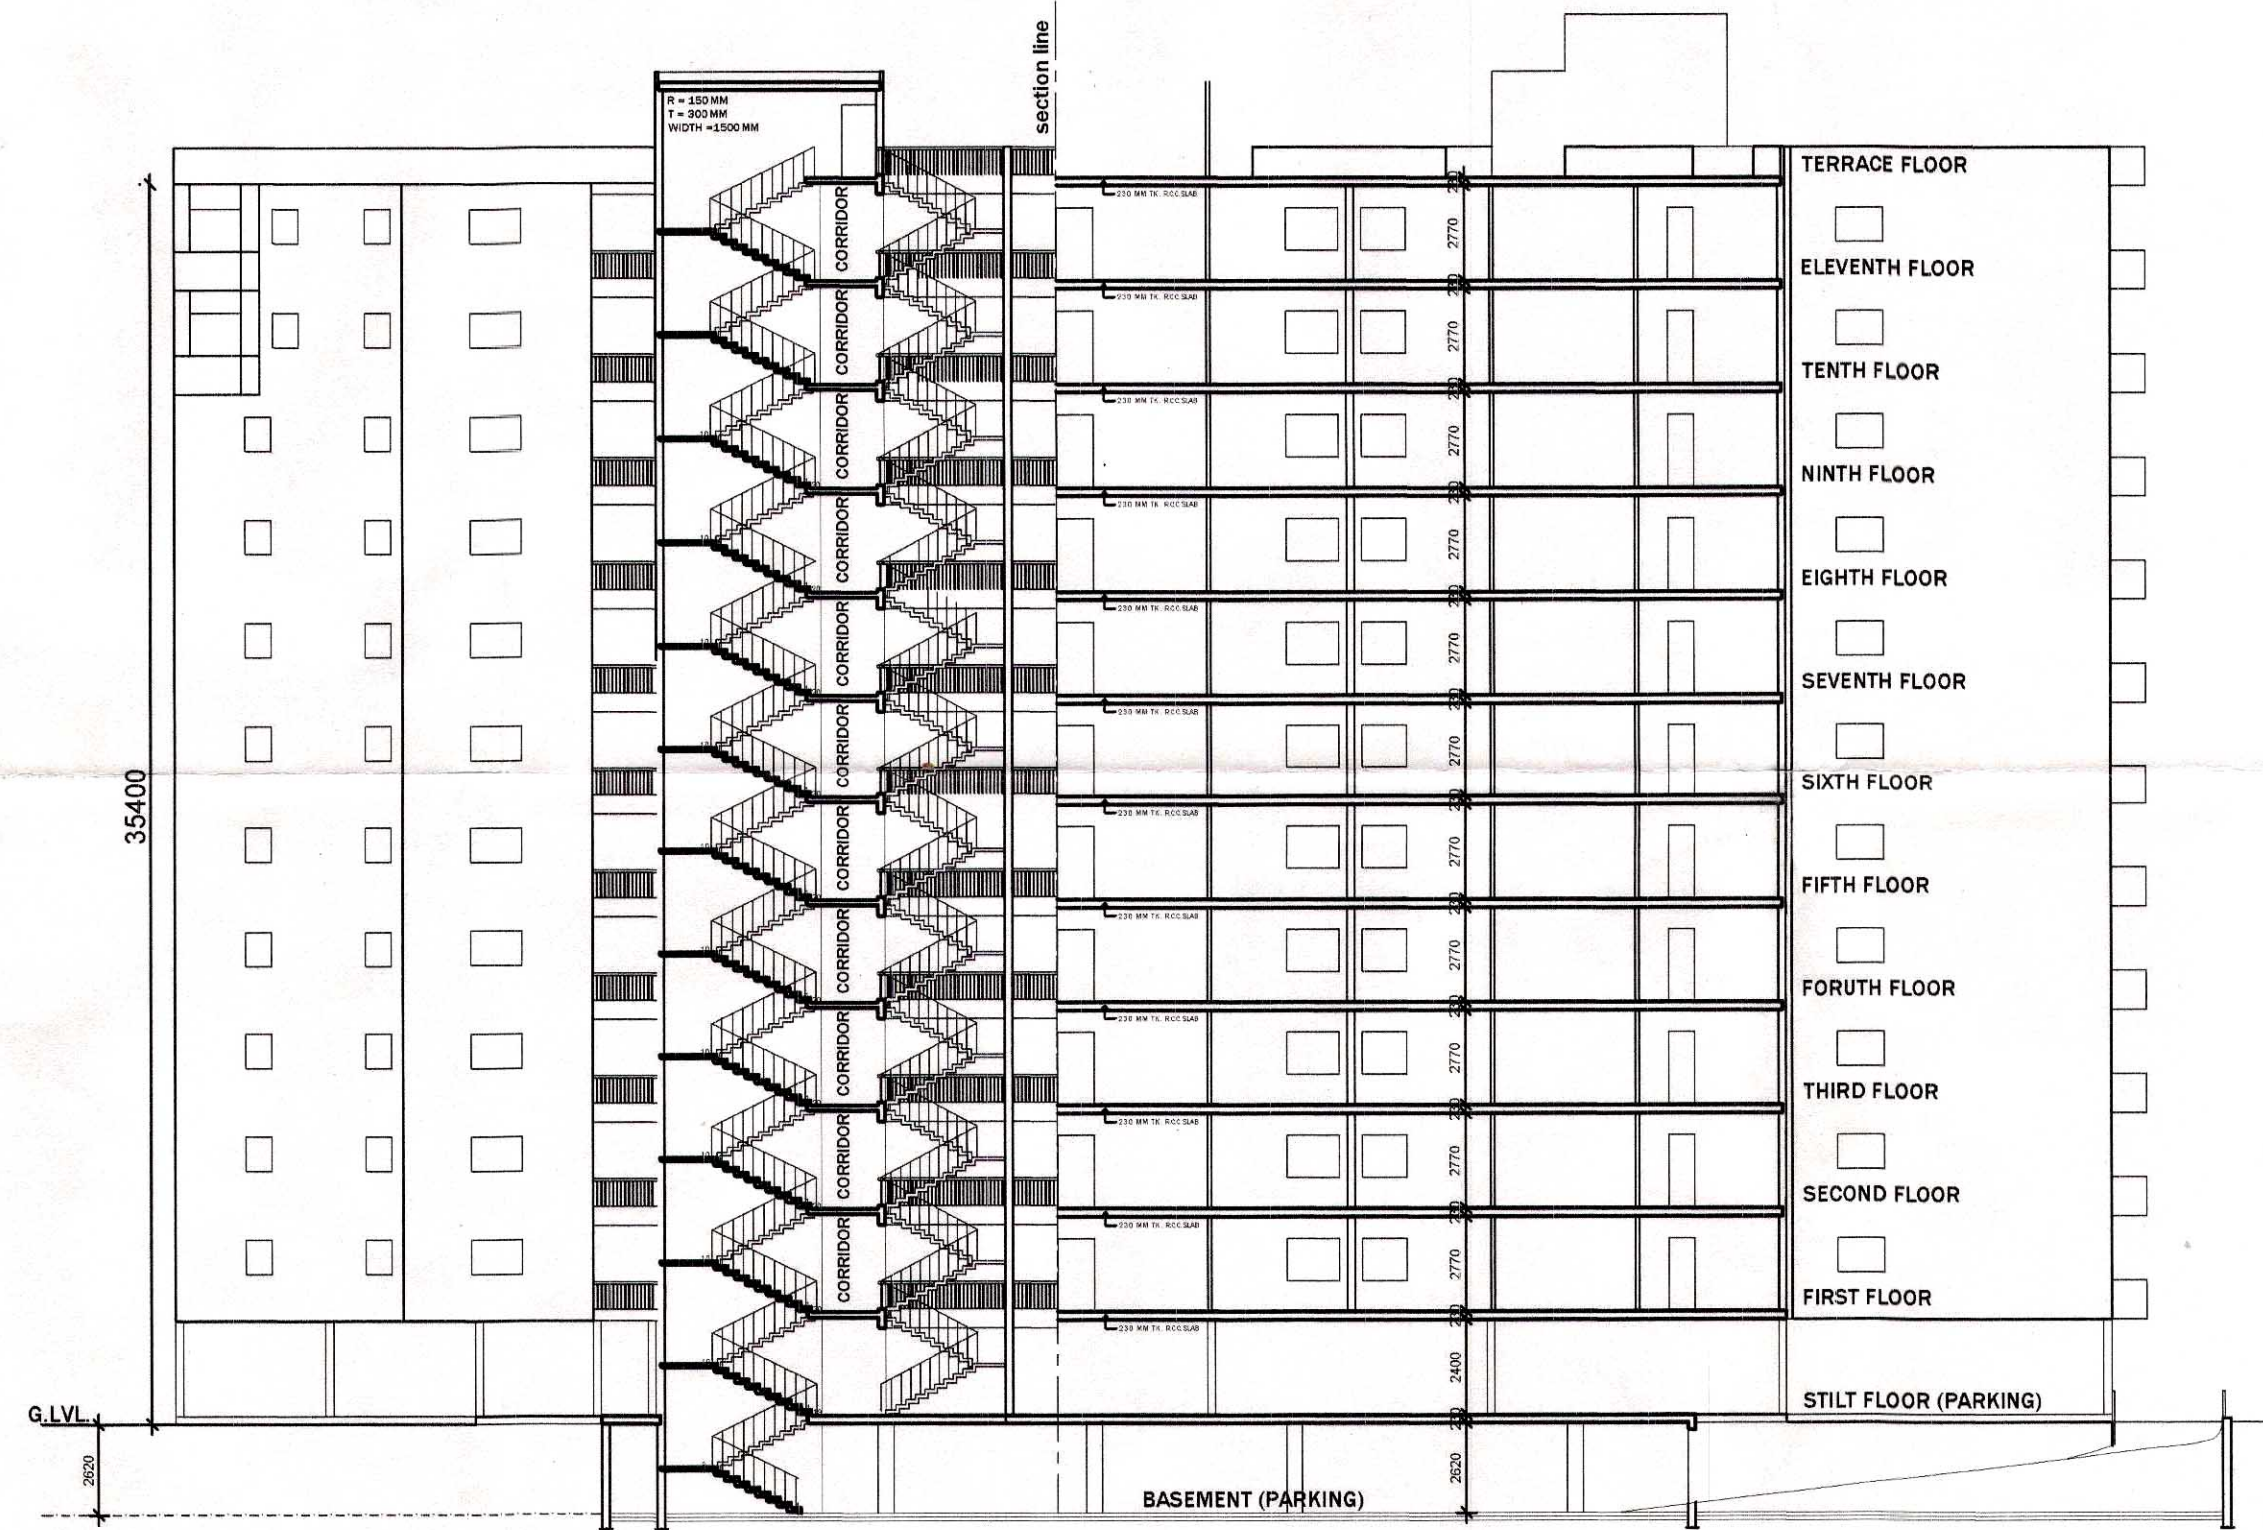

BASEMENT FLOOR PLAN

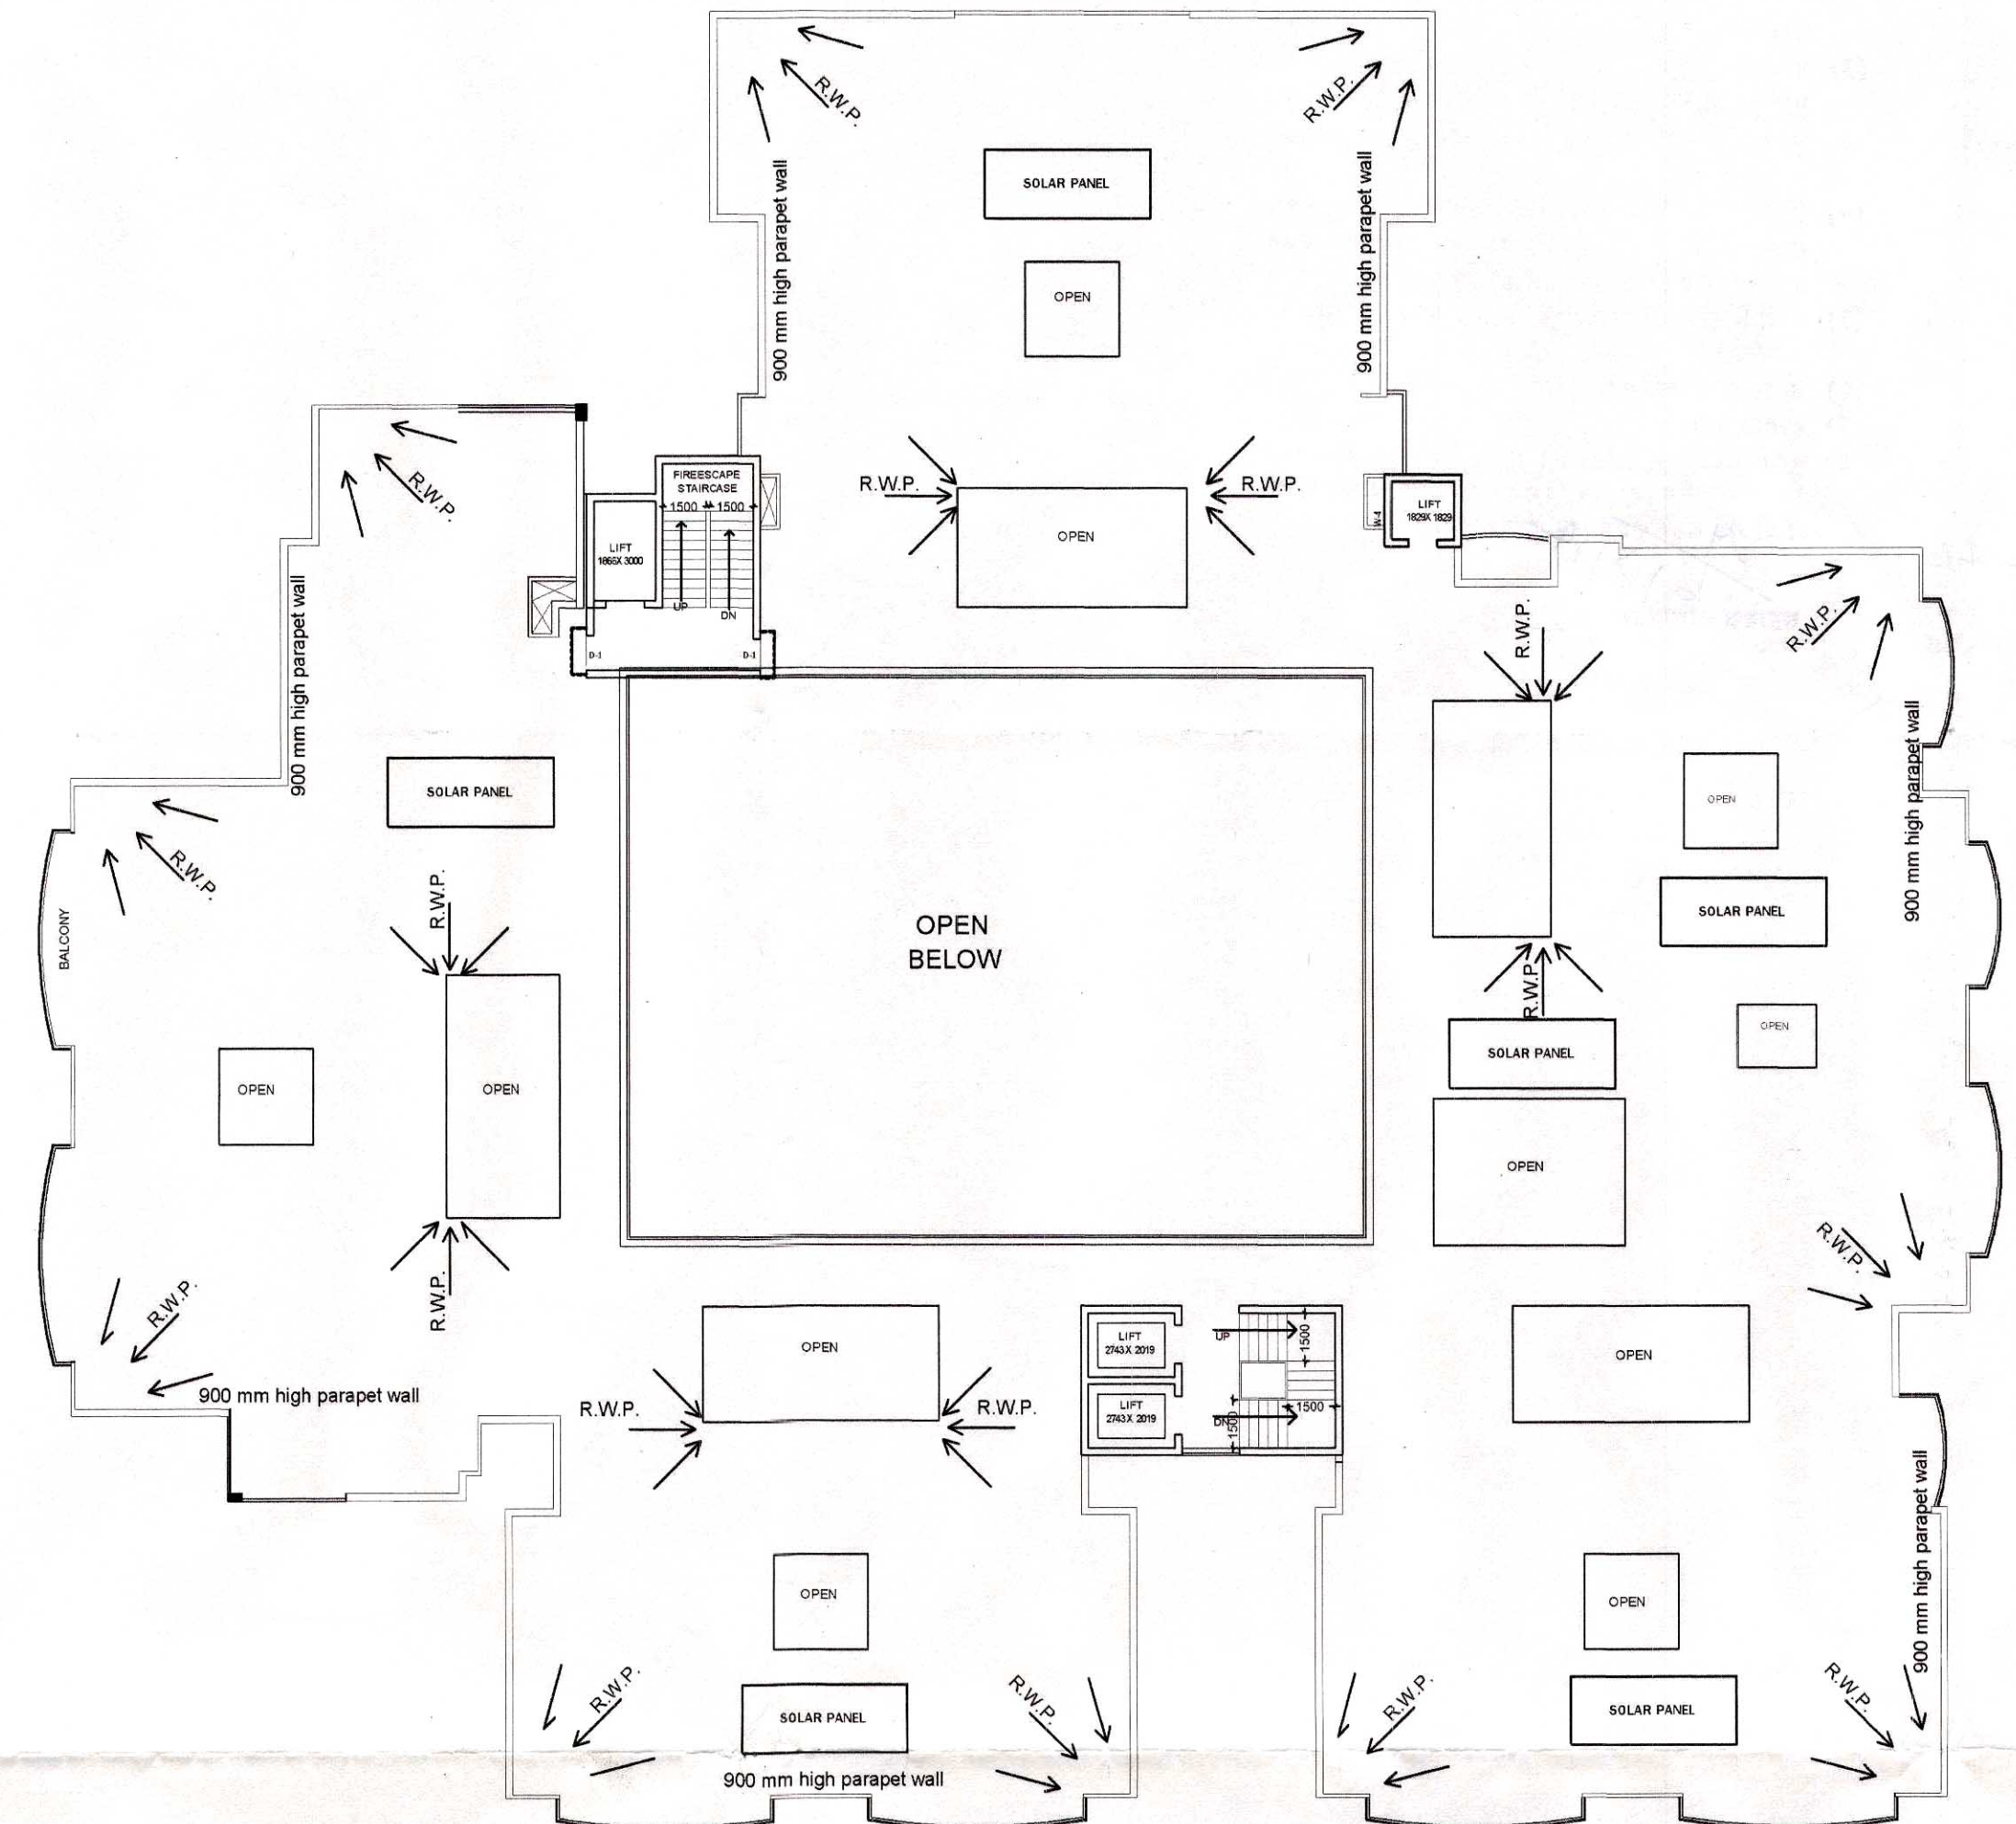

SECTION AT A-B-C

SCHEDULE OF OPENINGS TERRACE FLOOR		
D-1 - 1000 x 2100		
OWNER'S SIGNATURE:		
ARCHITECT'S SIGNATURE:		
PROPOSED PLAN FOR GROUP HOUSING "APARNA RIVER VIEW" AT KHASARA NO. 492, 493, 506, 507, 508 & 561 MAUZA MAU, AGRA.		
OWNER : APARNA INFRA BUILDER'S Pvt. Ltd.		
DIRECTOR :		
SHRI. ASHISH MANGAL S / O SHRI RAKESH MANGAL		
SCALE	1:200	NORTH POINT
SHEET NO - 3		